


Above Ground/Open Cut/Cut and Cover

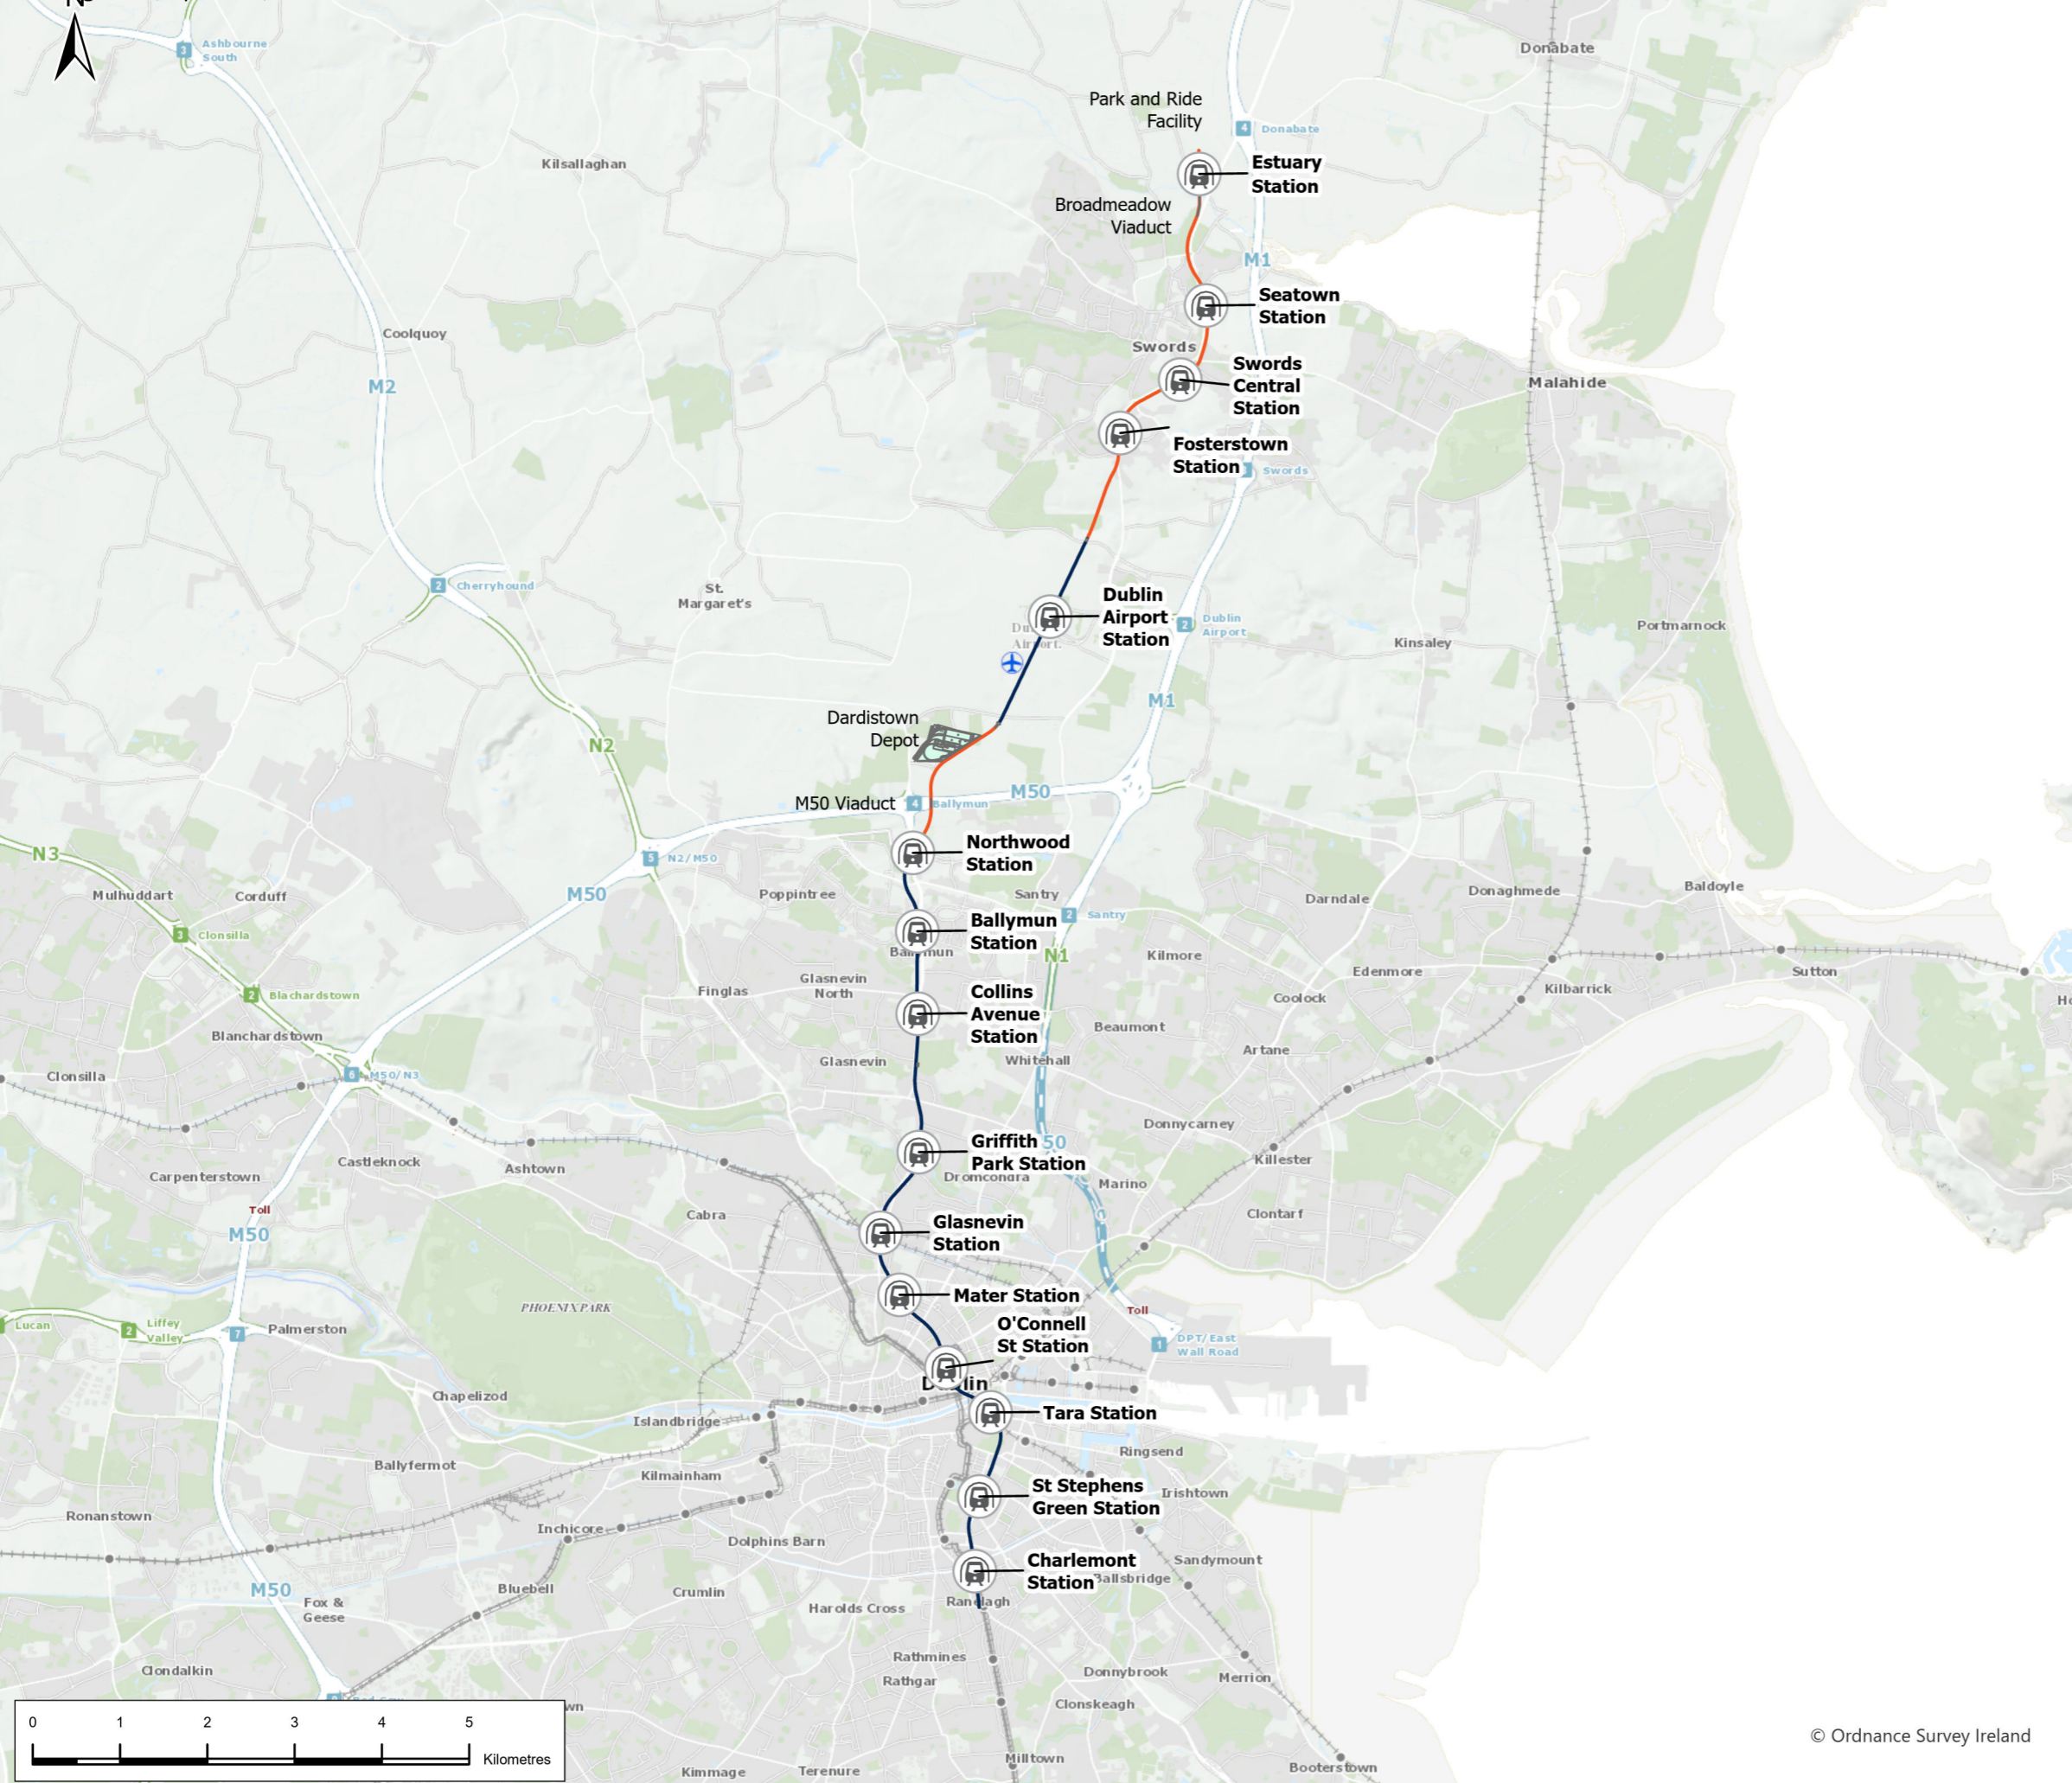

### Legend

#### Alignment

- Above Ground/Retained Cut/ Cut & Cover
- Tunnel
- Station Locations
- Dardistown Depot



P02	7/6/22	Final Issue	FND	RH	RH	NC
Rev.	Date	Purpose of revision	Drawn	Check'd	Rev'd	App'r'd



Drawing Title  
**Figure 1.1 Map of MetroLink**

Drawing Status	FINAL	
Scale @ A3	1:75,000	DO NOT SCALE
Jacobs No.	32108600	
Client No.		
Drawing No.	ML1-JAI-EIA-ROUT_XX-DR-Y-01001	Rev P02

This drawing is not to be used in whole or in part other than for the intended purpose and project as defined on this drawing. Refer to the contract for full terms and conditions.