


Legend

Alignment

- Cut & Cover
- Retained Cut
- Surface
- Viaduct
- Station Locations
- Project Boundary
- Study Area
- Open Space

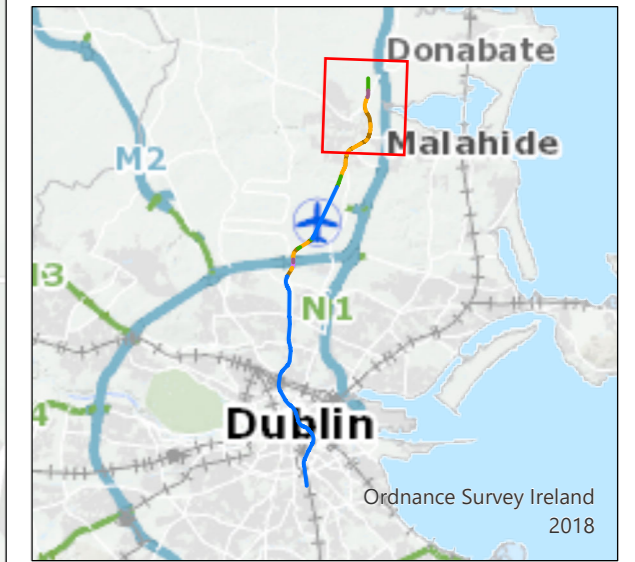

P03	5/8/22	Final Issue	FND	RH	RH	NC
Rev.	Date	Purpose of revision	Drawn	Check'd	Rev'd	App'd

JACOBS
IDOM

Client
TII
Bonnavar Iompair Éireann
Transport Infrastructure Ireland

Project
METROLINK


Drawing Title
**Figure 11.11 Open Space
in the Study Area
Sheet 1 of 7**

Drawing Status
FINAL

Scale @ A3
1:12,000
DO NOT SCALE

Jacobs No. 32108600
Client No.
Drawing No. ML1-JAI-EIA-ROUT_XX-DR-Y-12075
Rev P03


This drawing is not to be used in whole or in part other than for the intended purpose and project as defined in this drawing. Refer to the contract for full terms and conditions.

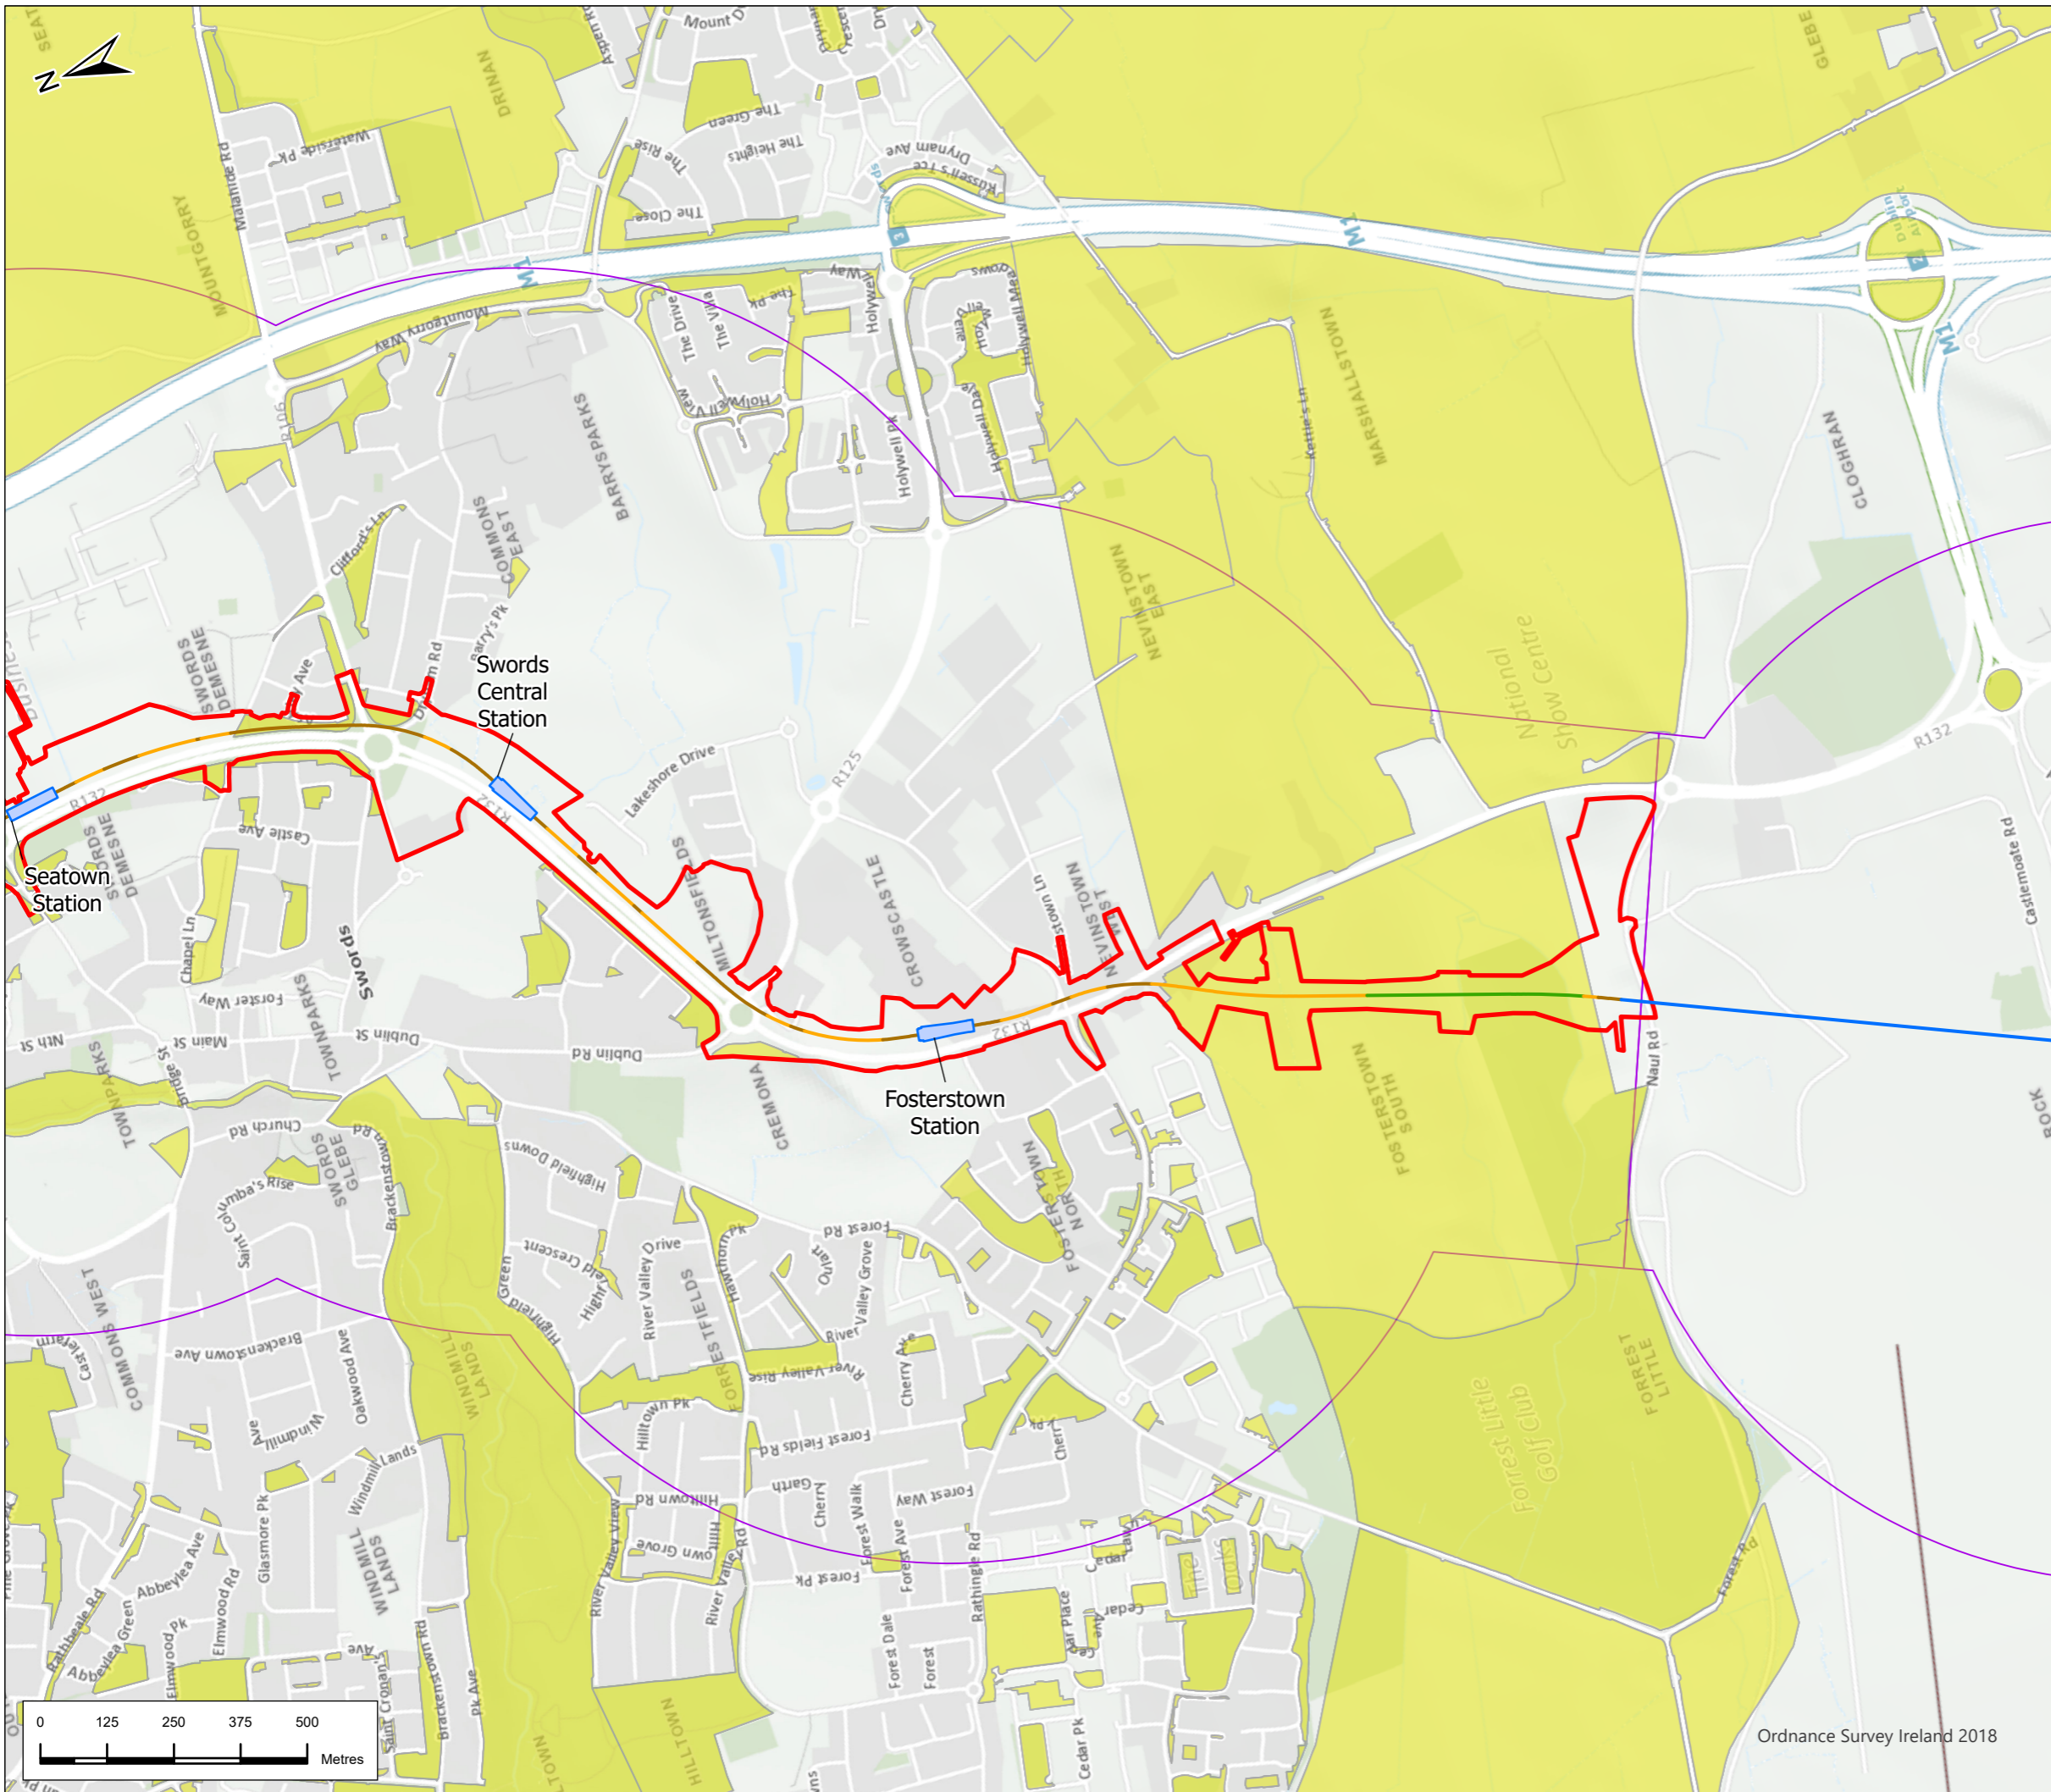

Legend

Alignment

- Cut & Cover
- Retained Cut
- Surface
- Tunnel
- Station Locations
- Project Boundary
- Study Area
- Open Space

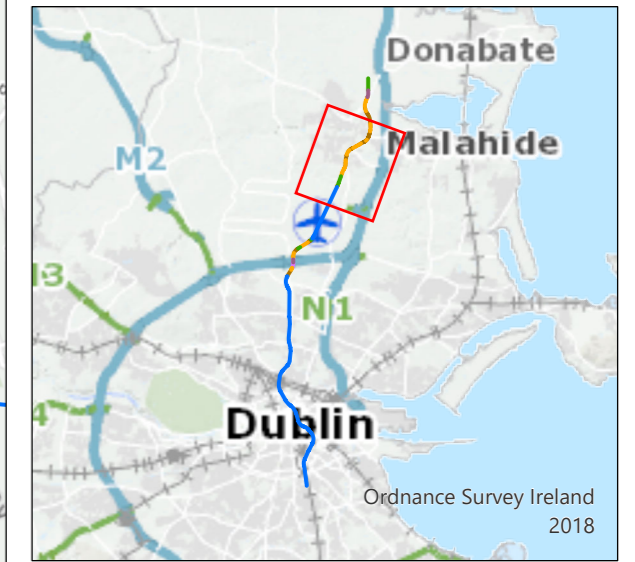

P03	5/8/22	Final Issue	FND	RH	RH	NC
Rev.	Date	Purpose of revision	Drawn	Check'd	Rev'd	App'd



Client

Project

Drawing Title

**Figure 11.11 Open Space
in the Study Area
Sheet 2 of 7**

Drawing Status


FINAL

Scale @ A3: 1:12,000 DO NOT SCALE


Jacobs No. 32108600

Drawing No. ML1-JAI-EIA-ROUT_XX-DR-Y-12076 Rev P03

This drawing is not to be used in whole or in part other than for the intended purpose and project as defined on this drawing. Refer to the contract for full terms and conditions.

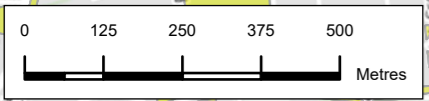

Ordnance Survey Ireland 2018

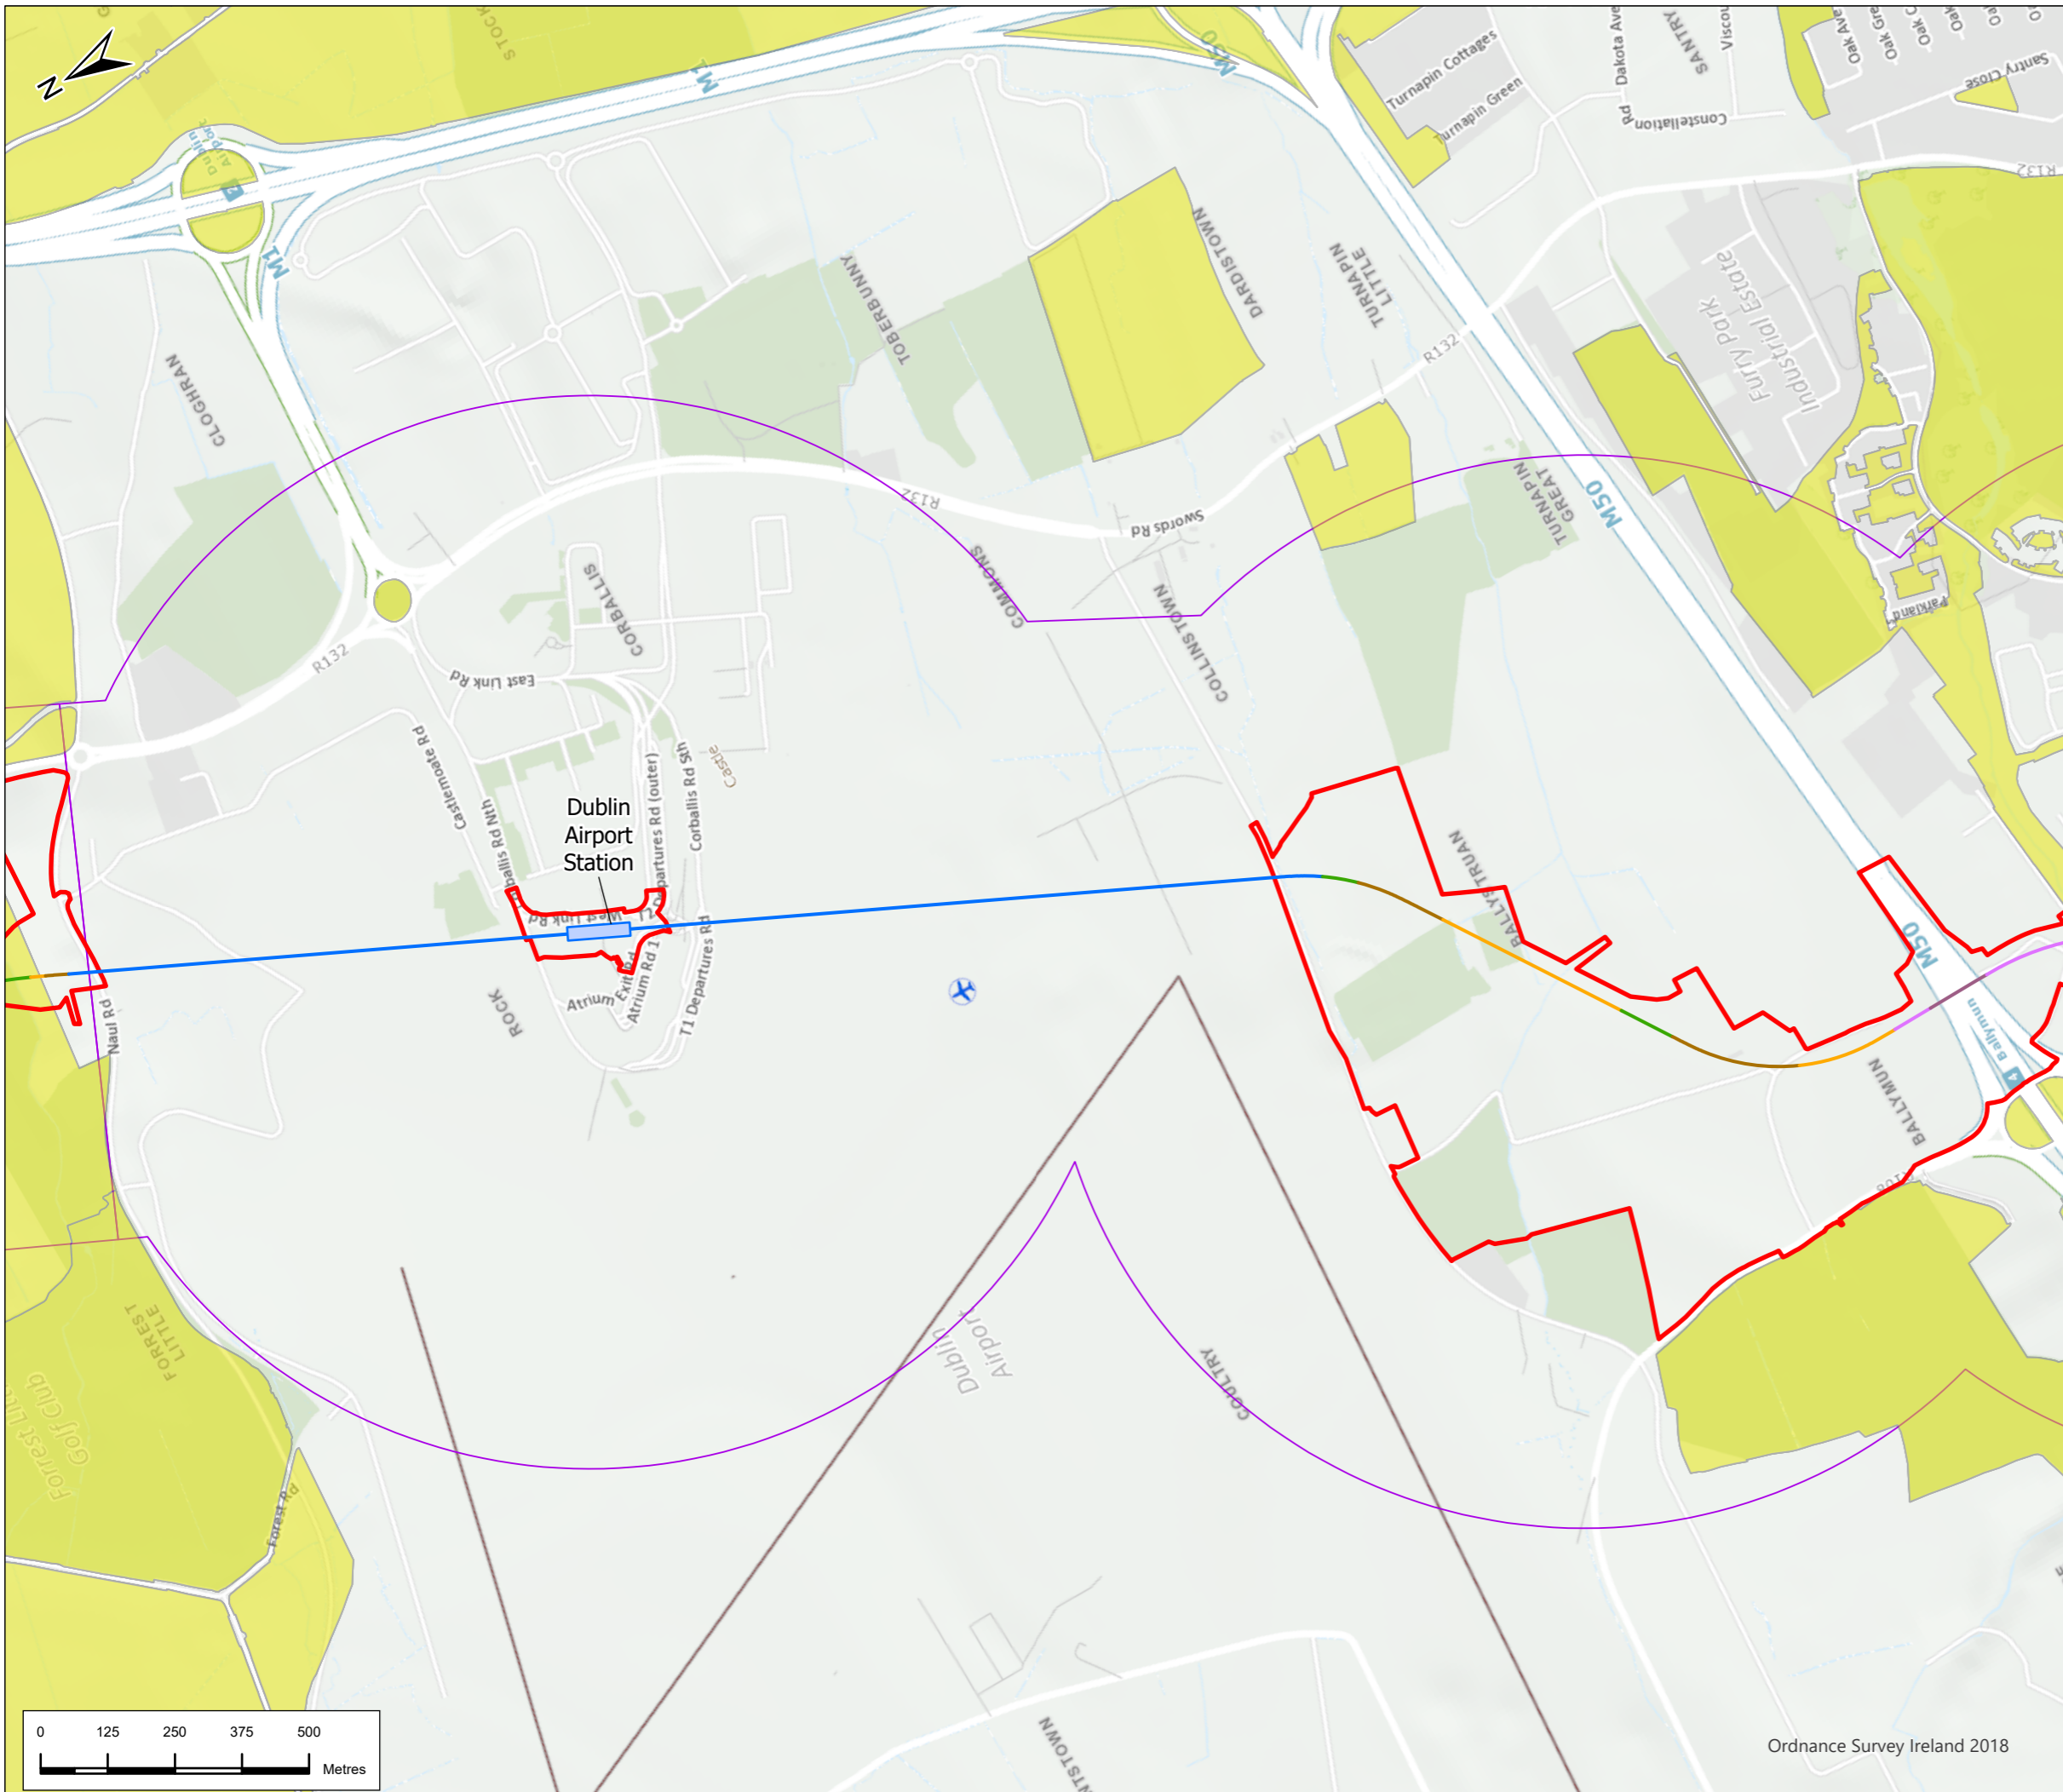

Legend

Alignment

- Cut & Cover
- Incline
- Retained Cut
- Surface
- Tunnel
- Viaduct
- Station Locations
- Project Boundary
- Study Area
- Open Space



Rev.	Date	Purpose of revision	Drawn	Check'd	Rev'd	Appr'd
P03	5/8/22	Final Issue	FND	RH	RH	NC

JACOBS
IDOM

Client
TII
Bonnéagar Iompair Éireann
Transport Infrastructure Ireland

Project
METROLINK

Drawing Title
**Figure 11.11 Open Space
in the Study Area
Sheet 3 of 7**


Drawing Status
FINAL

Scale @ A3
1:12,000
DO NOT SCALE

Jacobs No. 32108600
Client No.

Drawing No. ML1-JAI-EIA-ROUT_XX-DR-Y-12077
Rev P03


This drawing is not to be used in whole or in part other than for the intended purpose and project as defined on this drawing. Refer to the contract for full terms and conditions.

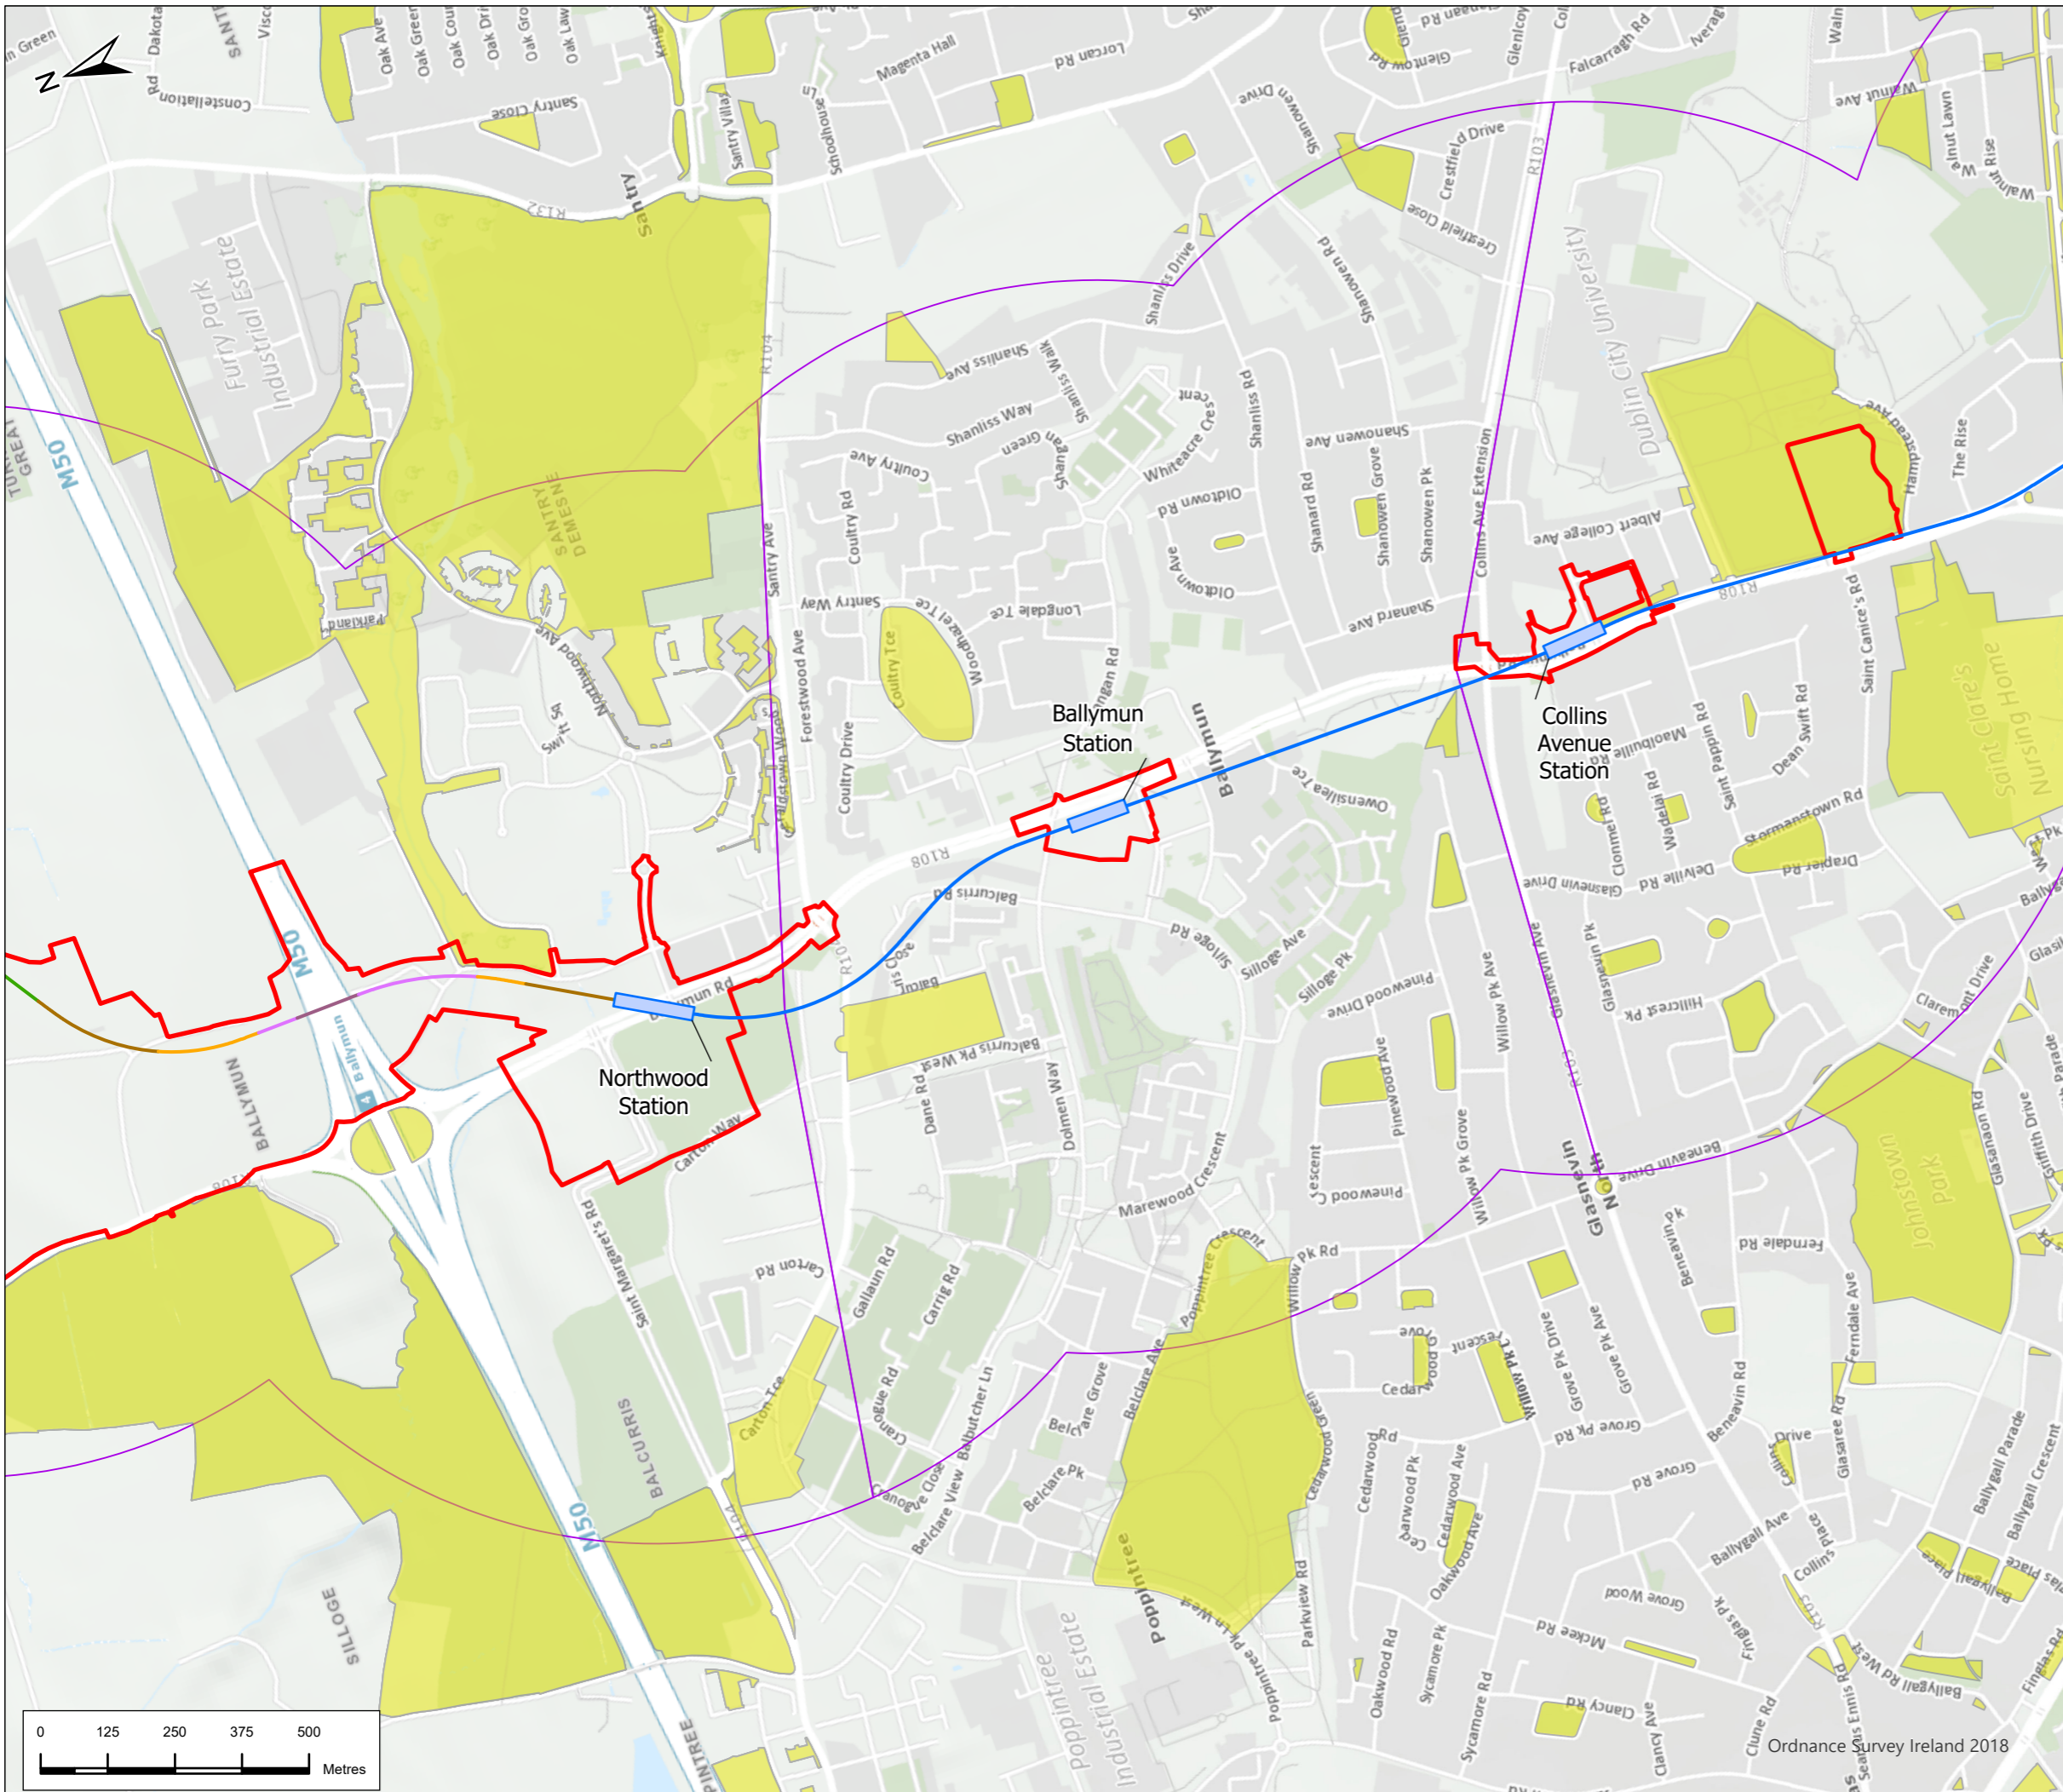

Legend

Alignment

- Cut & Cover
- Incline
- Retained Cut
- Surface
- Tunnel
- Viaduct
- Station Locations
- Project Boundary
- Study Area
- Open Space

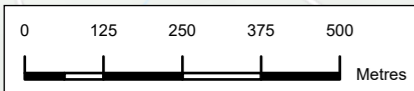

P03	5/8/22	Final Issue	FND	RH	RH	NC
Rev.	Date	Purpose of revision	Drawn	Check'd	Rev'd	Appr'd

JACOBS
IDOM

Client
TII
Bonnéagar Iompair Éireann
Transport Infrastructure Ireland

Project
METROLINK

Drawing Title
**Figure 11.11 Open Space
in the Study Area
Sheet 4 of 7**


Drawing Status
FINAL

Scale @ A3: 1:12,000 DO NOT SCALE

Jacobs No. 32108600
Client No.

Drawing No. **ML1-JAI-EIA-ROUT_XX-DR-Y-12078** Rev
P03

This drawing is not to be used in whole or in part other than for the intended purpose and project as defined on this drawing. Refer to the contract for full terms and conditions.

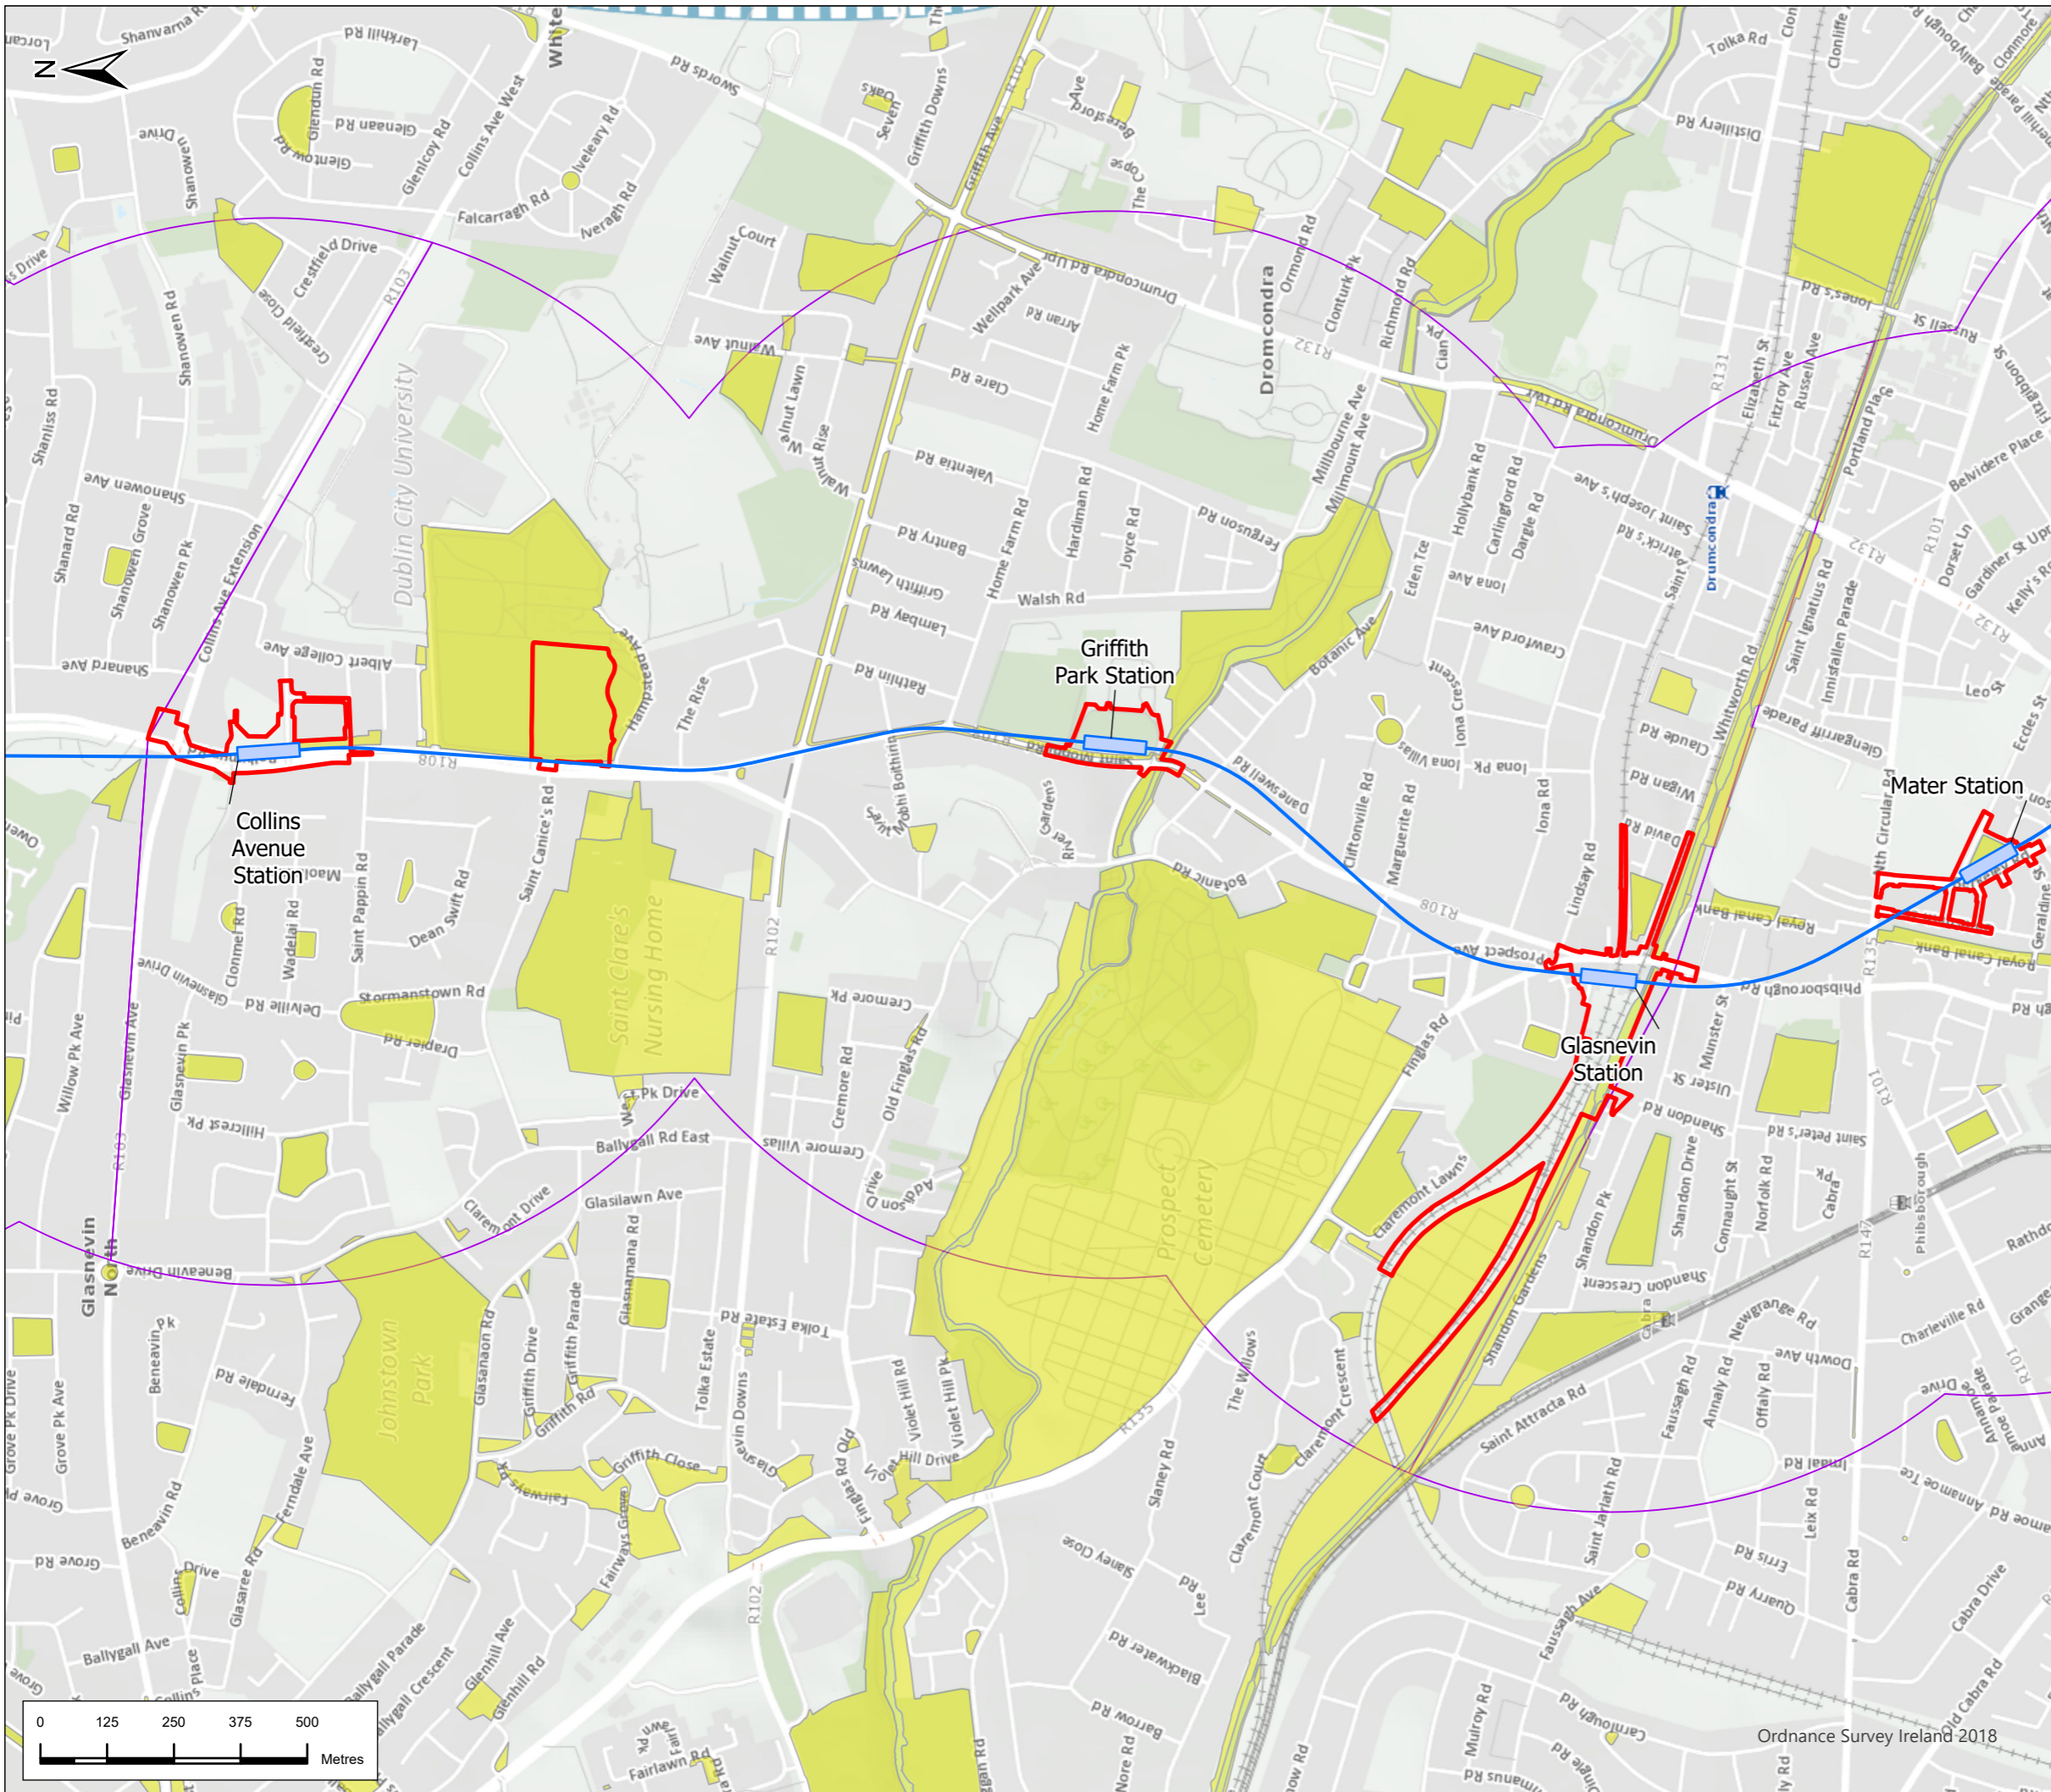

Legend

Alignment

- Tunnel
- Station Locations
- Project Boundary
- Study Area
- Open Space



P03	5/8/22	Final Issue	FND	RH	RH	NC
Rev.	Date	Purpose of revision	Drawn	Check'd	Rev'd	Appr'd

JACOBS
IDOM

TII
Bonneagar Iompair Éireann
Transport Infrastructure Ireland

METROLINK

Drawing Title
**Figure 11.11 Open Space
in the Study Area
Sheet 5 of 7**


Drawing Status
FINAL


Scale @ A3
1:12,000
DO NOT SCALE

Jacobs No. 32108600
Client No.

Drawing No. **ML1-JAI-EIA-ROUT_XX-DR-Y-12079** Rev **P03**

This drawing is not to be used in whole or in part other than for the intended purpose and project as defined on this drawing. Refer to the contract for full terms and conditions.

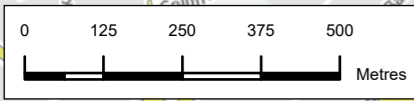

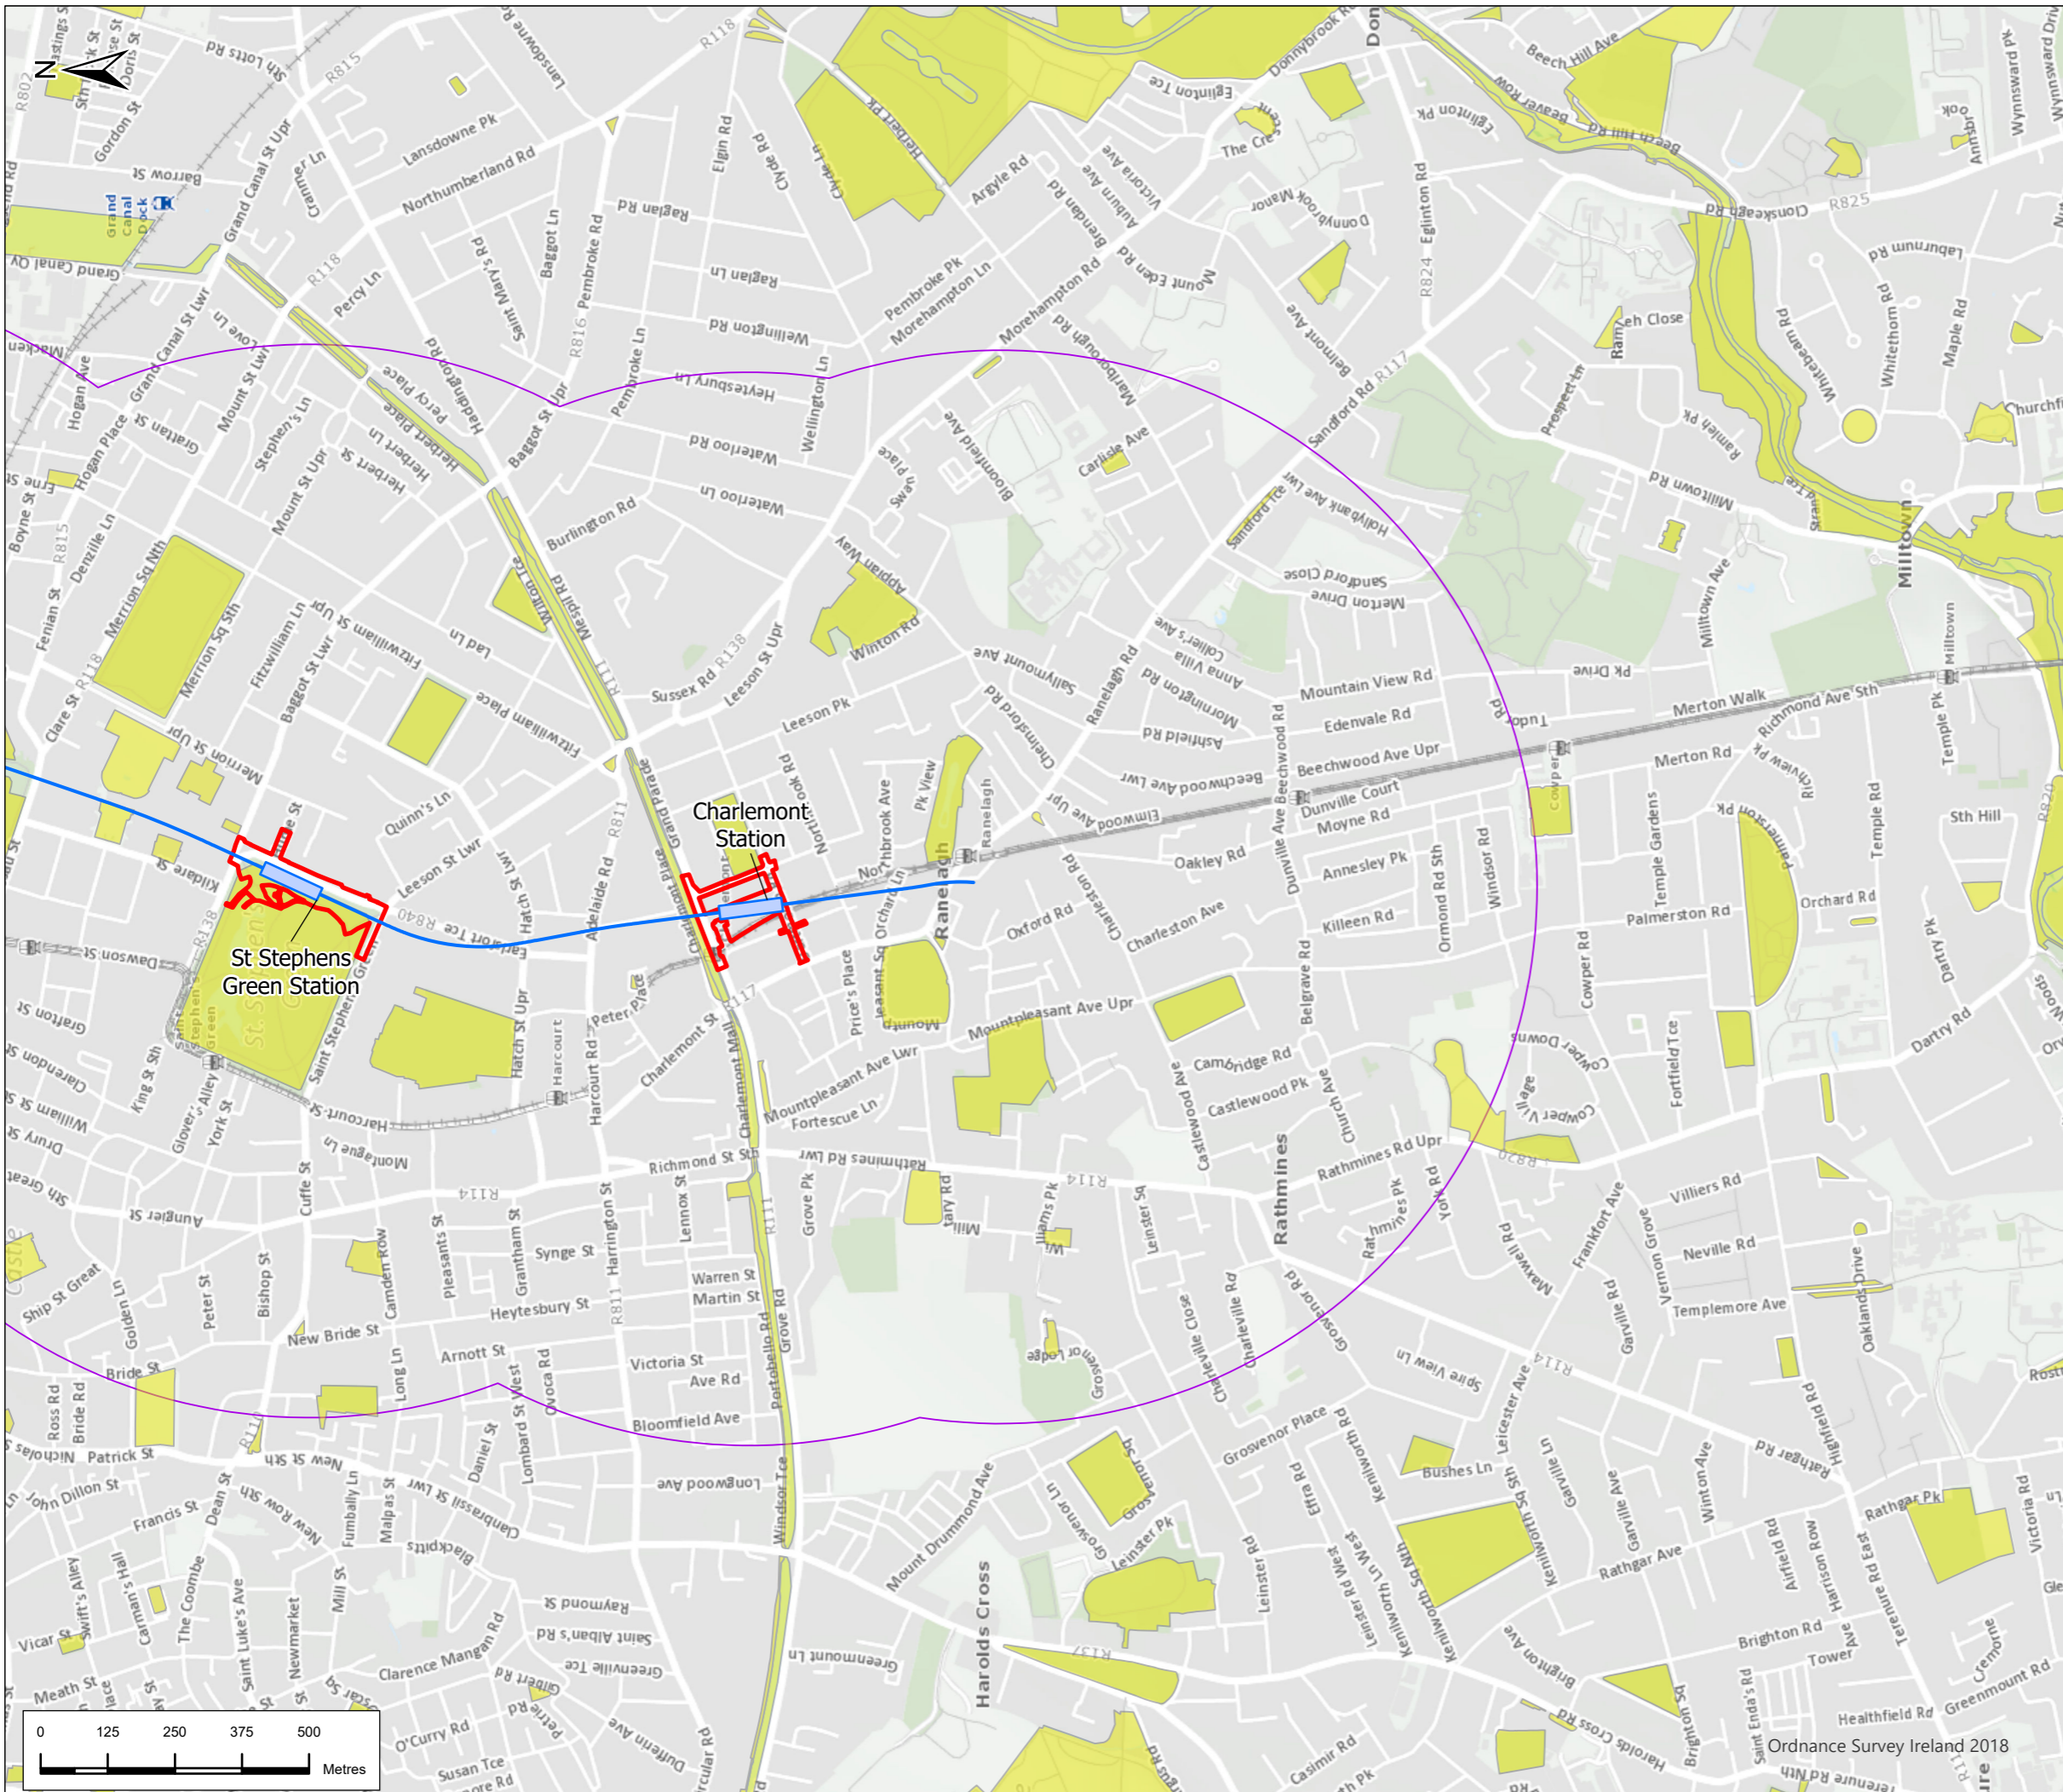

Legend

- Alignment**
- Tunnel
 - Station Locations
 - Project Boundary
 - Study Area
 - Open Space



P03	5/8/22	Final Issue	FND	RH	RH	NC
Rev.	Date	Purpose of revision	Drawn	Check'd	Rev'd	Appr'd

JACOBS
IDOM

TII
Bonnegar Iompar Eireann
Transport Infrastructure Ireland

METROLINK

Figure 11.11 Open Space
in the Study Area
Sheet 7 of 7

Drawing Status	FINAL	
Scale @ A3	1:12,000	DO NOT SCALE
Jacobs No.	32108600	
Client No.		

Drawing No.	ML1-JAI-EIA-ROUT_XX-DR-Y-12081	Rev	P03
-------------	--------------------------------	-----	-----

This drawing is not to be used in whole or in part other than for the intended purpose and project as defined in its drawing. Refer to the contract for full terms and conditions.