



Legend

Alignment

— Cut & Cover

— Retained Cut

— Surface


— Viaduct

Station Locations

Project Boundary

Study Area

Sports and Recreation Facilities

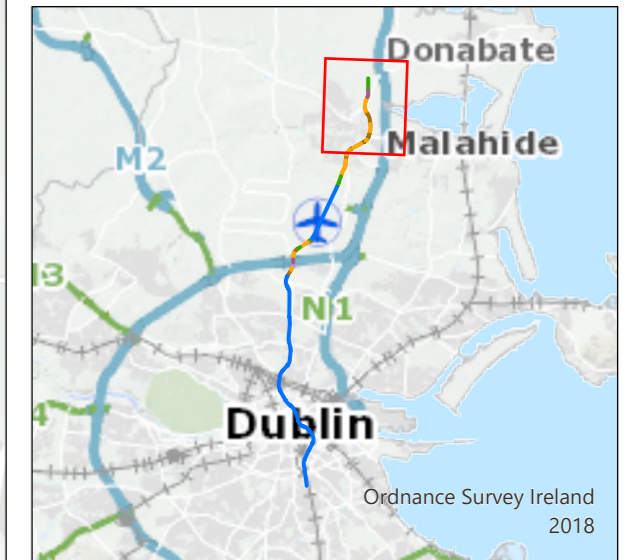

P03	4/8/22	Final Issue	FND	RH	RH	NC
Rev.	Date	Purpose of revision	Drawn	Check'd	Rev'd	App'd



Drawing Title
Figure 11.12 Sports and Recreation Facilities in the Study Area
 Sheet 1 of 7



Drawing Status: **FINAL**

Scale @ A3: 1:12,000 **DO NOT SCALE**

Jacobs No.: 32108600

Drawing No.: **ML1-JAI-EIA-ROUT_XX-DR-Y-12083** Rev **P03**

This drawing is not to be used in whole or in part other than for the intended purpose and project as defined on this drawing. Refer to the contract for full terms and conditions.

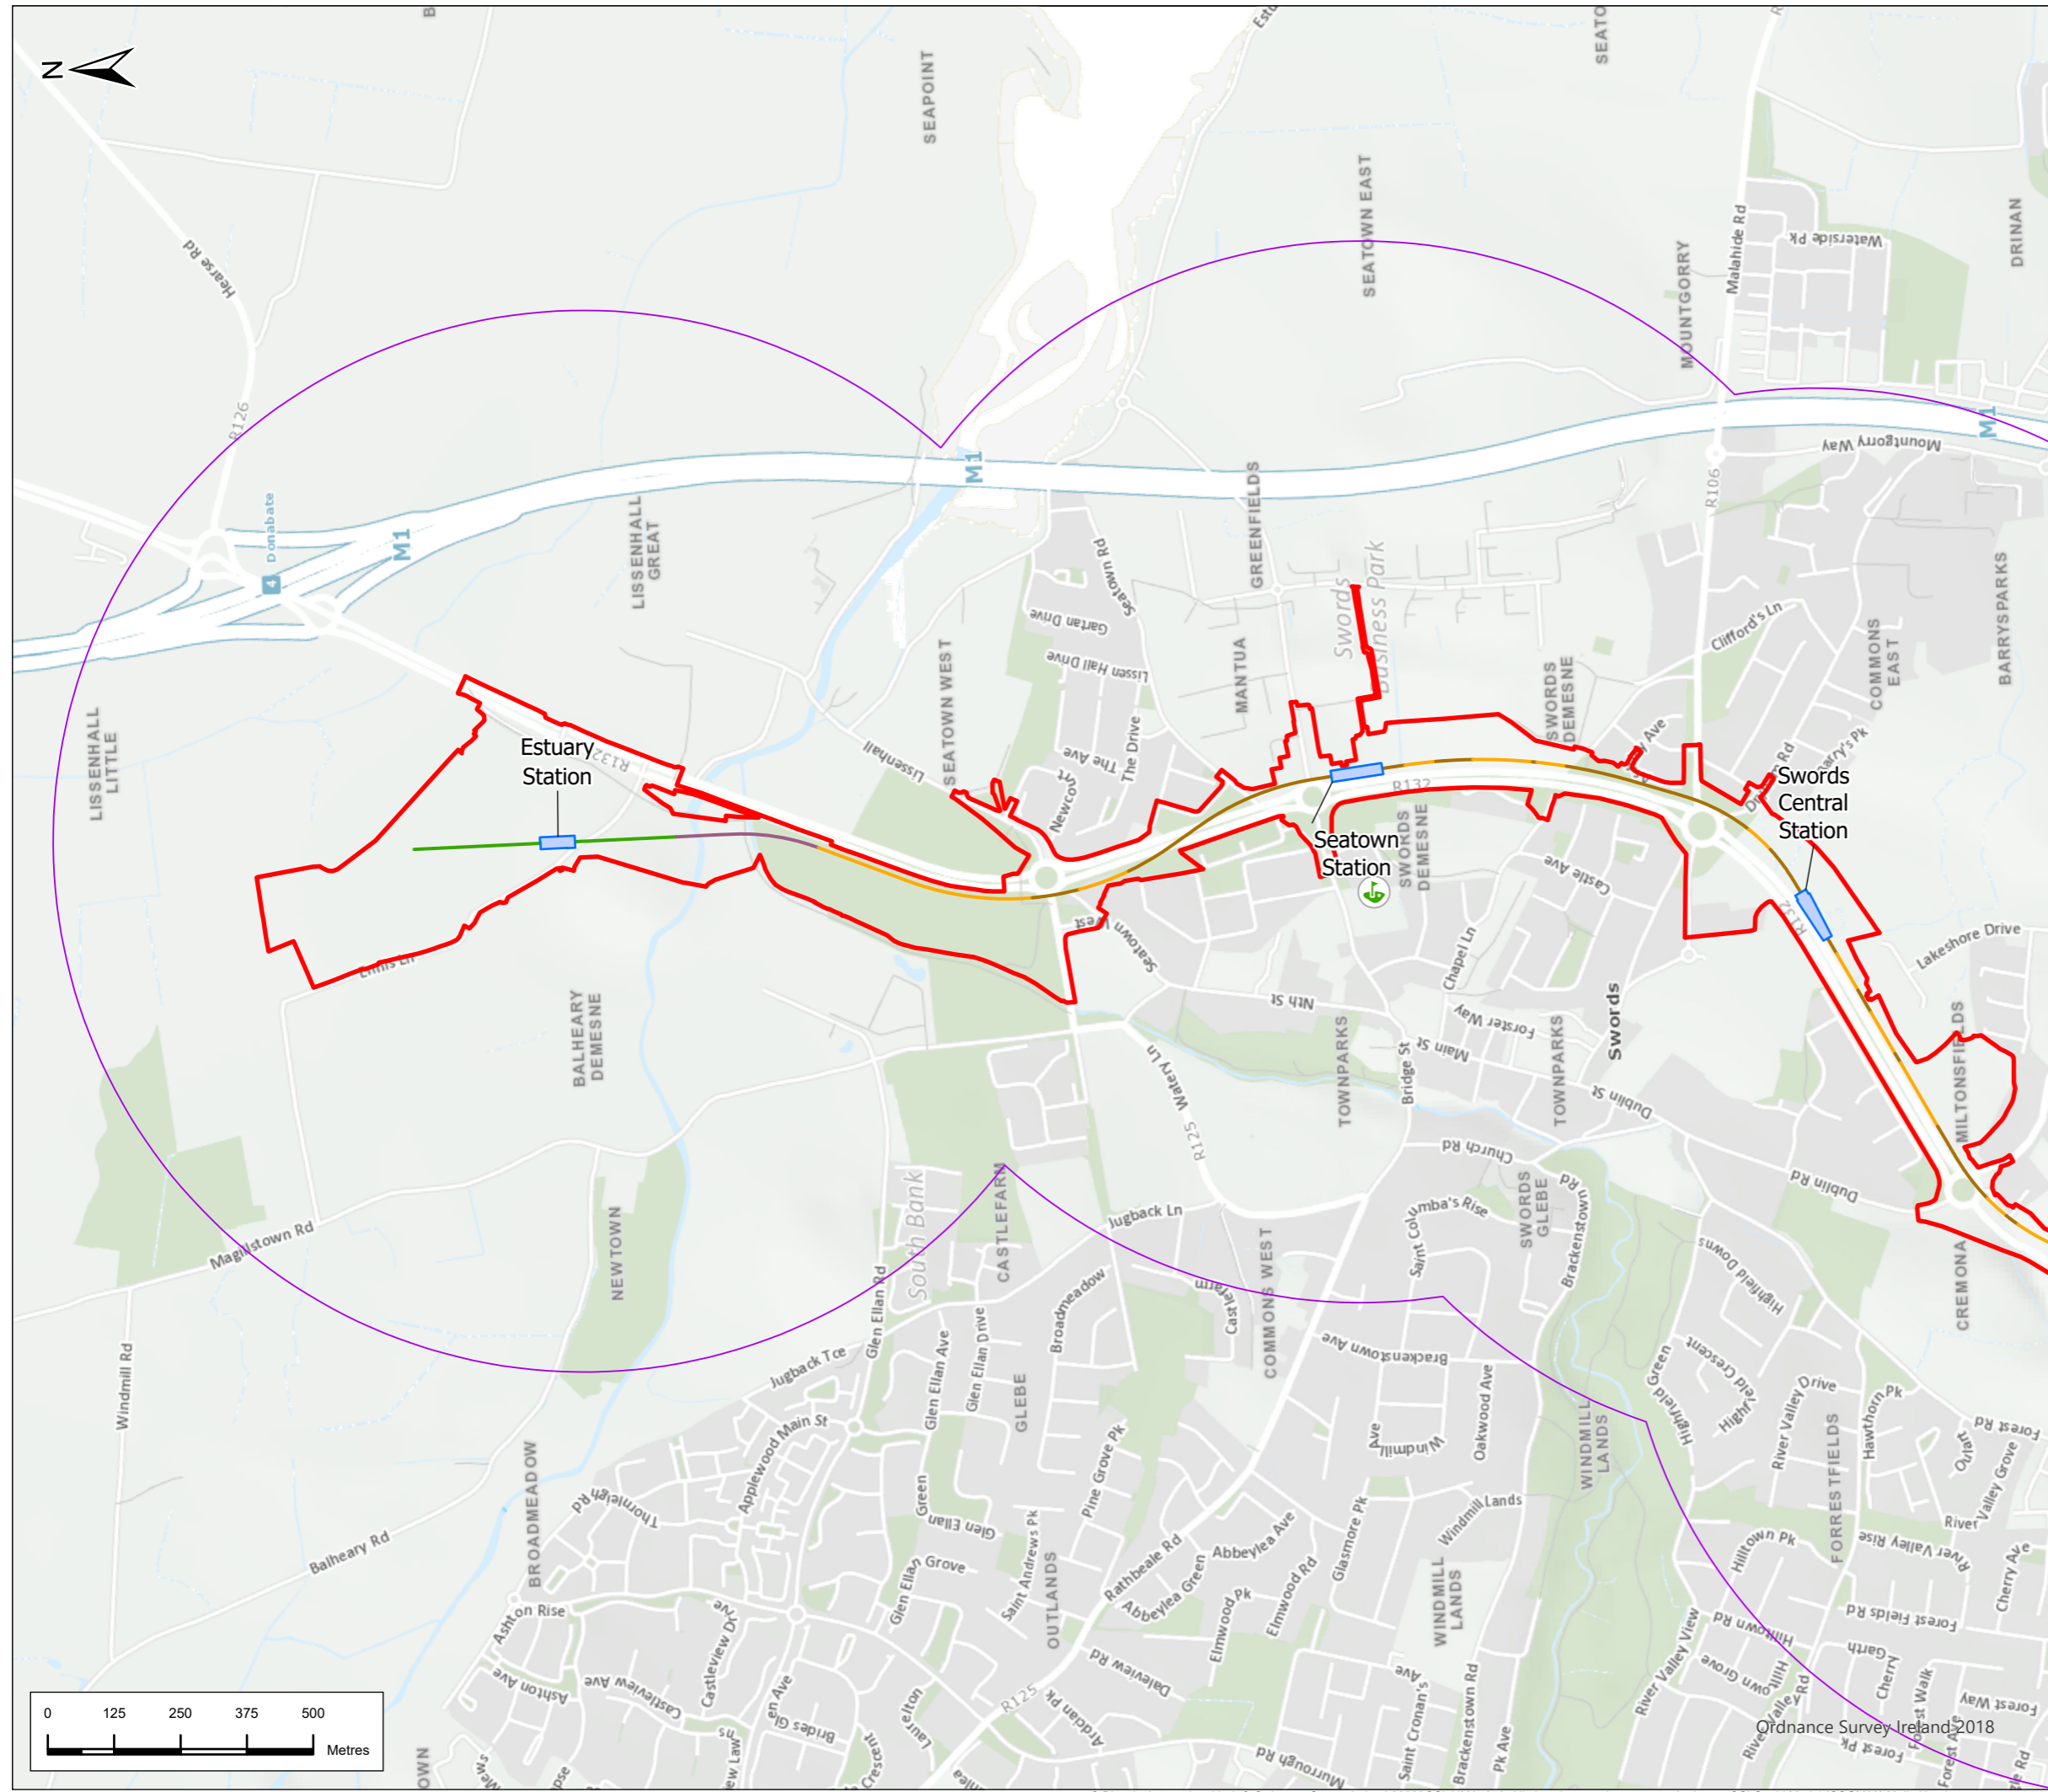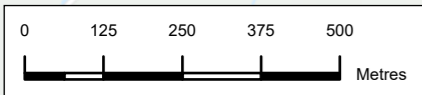



- ### Legend
- Alignment**
- Cut & Cover
 - Retained Cut
 - Surface
 - Tunnel
 - Station Locations
 - Project Boundary
 - Study Area
 - 🚶🚲 Sports and Recreation Facilities



P03	4/8/22	Final Issue	FND	RH	RH	NC
Rev.	Date	Purpose of revision	Drawn	Check'd	Rev'd	App'd

JACOBS
IDOM


TII
Bonnagar Iompair Éireann
Transport Infrastructure Ireland

METROLINK

Figure 11.12 Sports and Recreation Facilities in the Study Area
Sheet 2 of 7

Drawing Status	FINAL	
Scale @ A3	1:12,000	DO NOT SCALE
Jacobs No.	32108600	
Client No.		
Drawing No.	ML1-JAI-EIA-ROUT_XX-DR-Y-12084	Rev P03

This drawing is not to be used in whole or in part other than for the intended purpose and project as defined on this drawing. Refer to the contract for full terms and conditions.

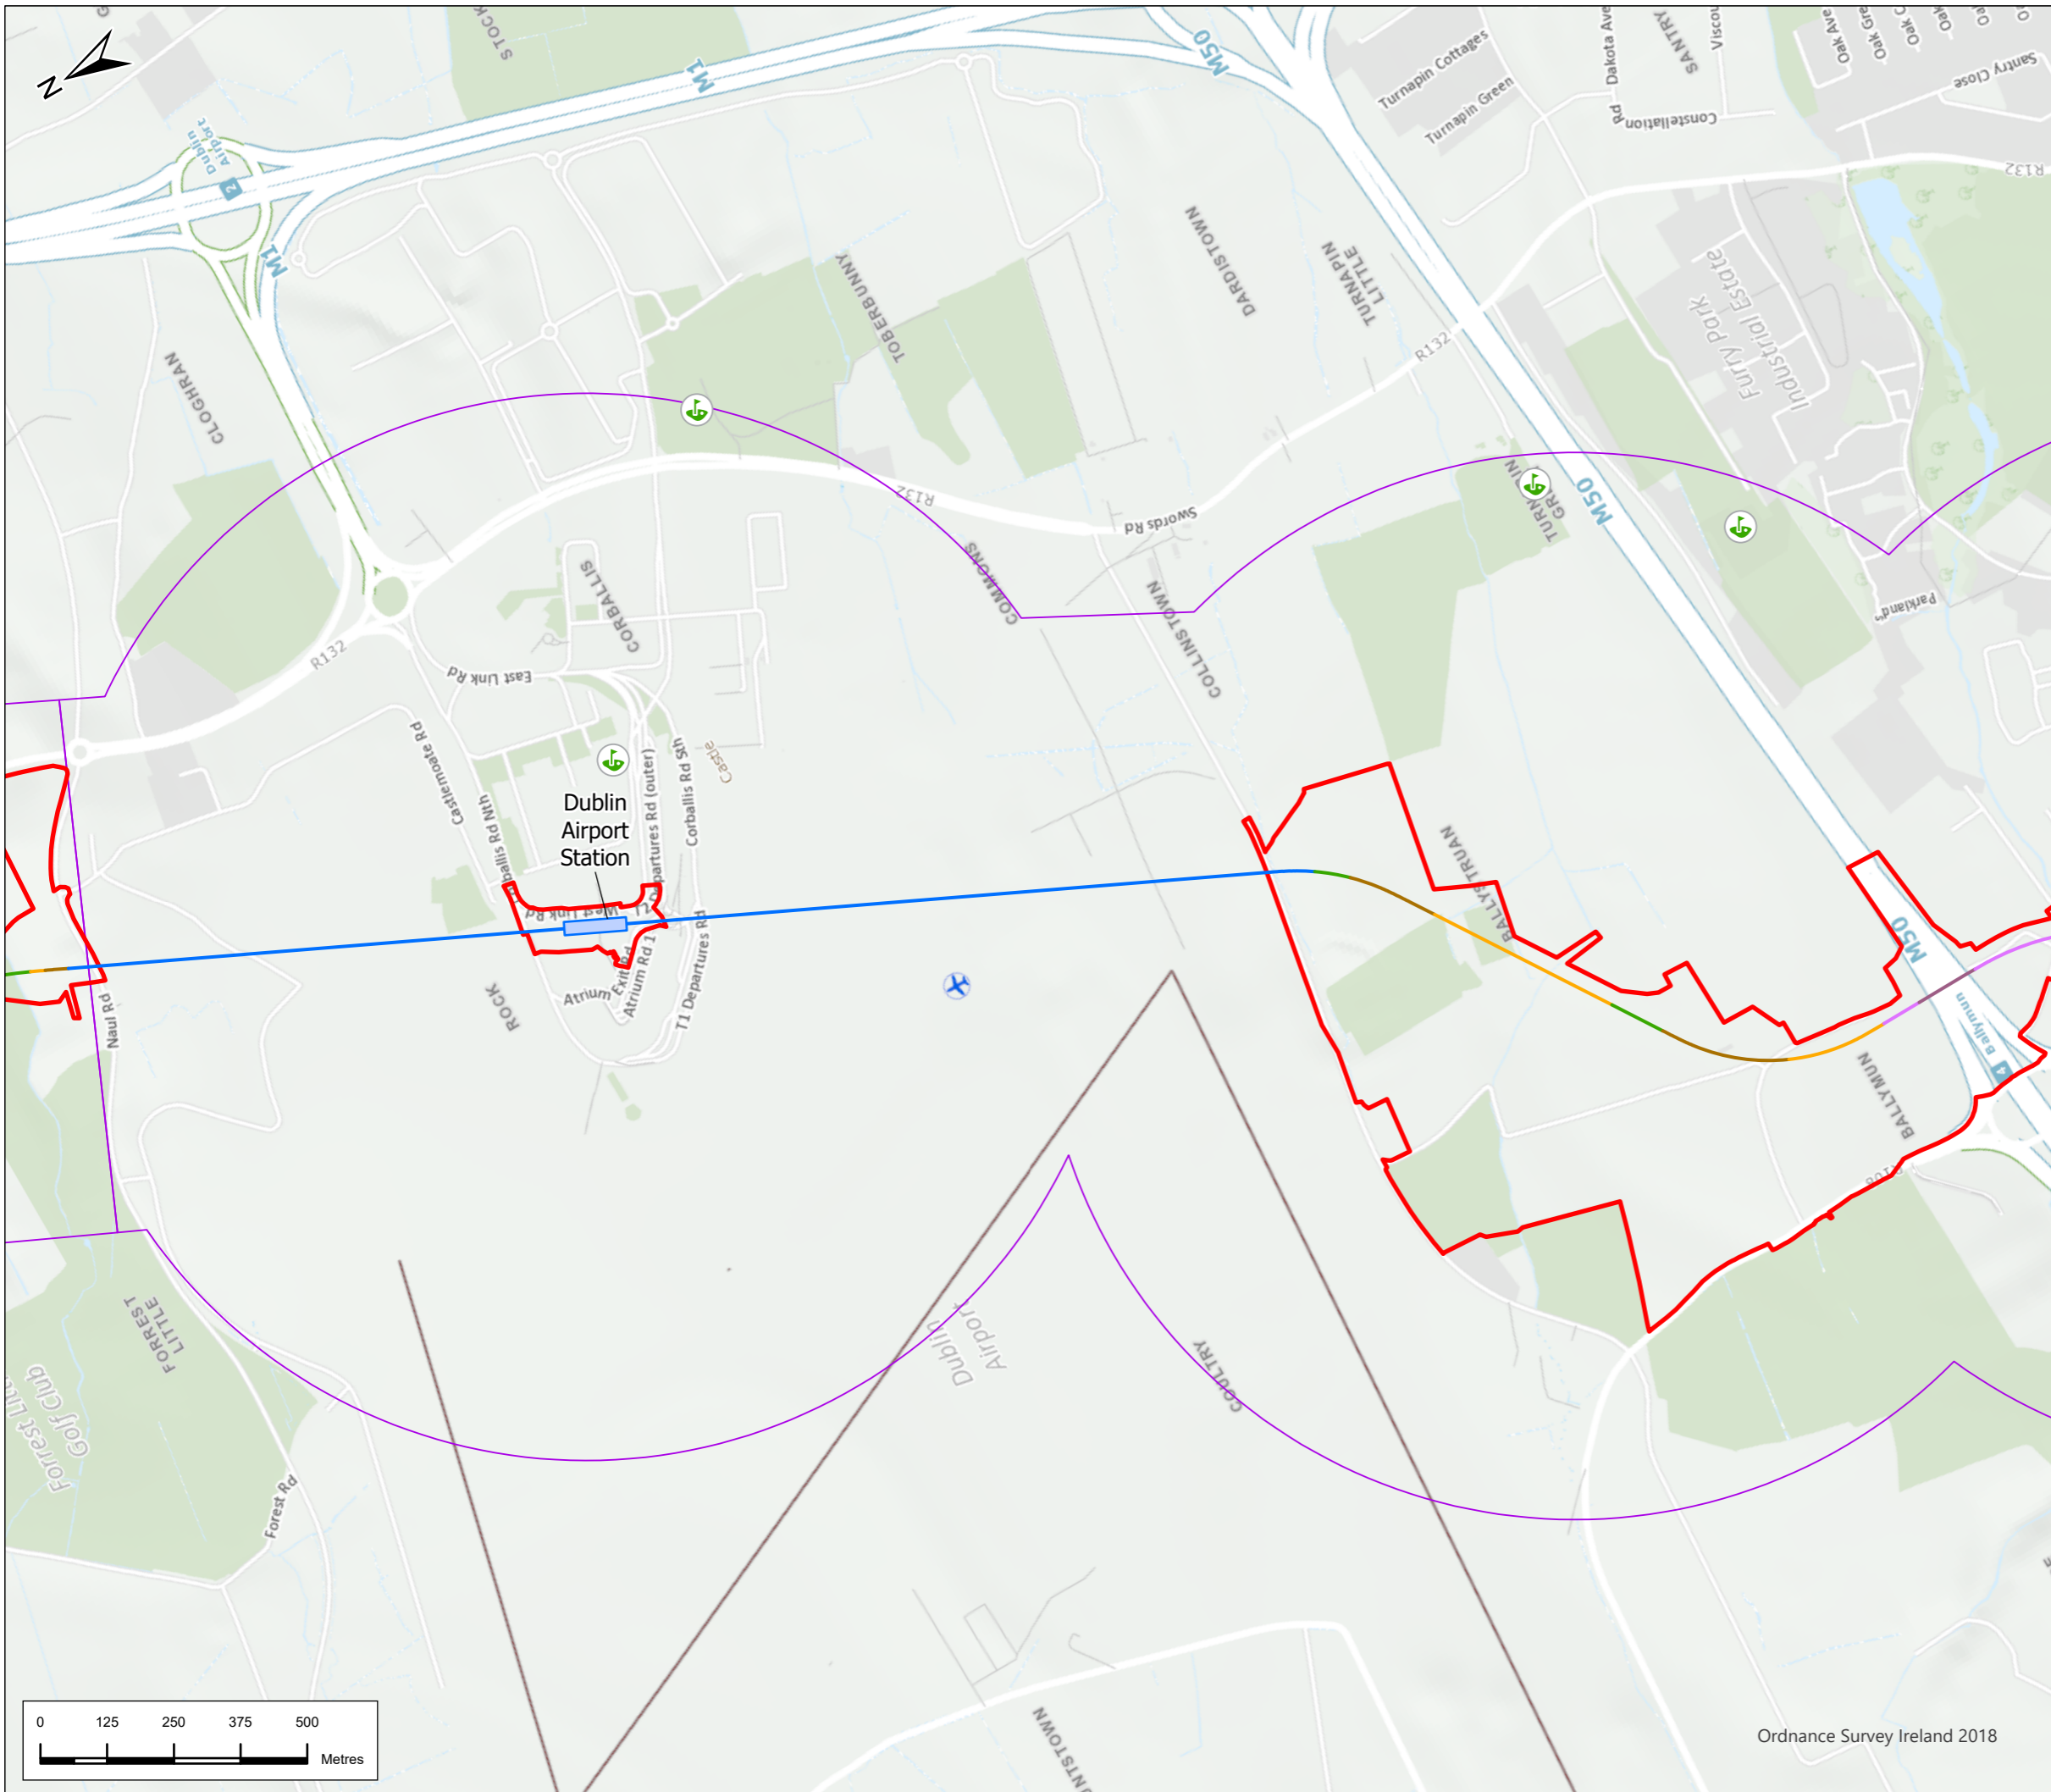

Legend

Alignment

- Cut & Cover
- Incline
- Retained Cut
- Surface
- Tunnel
- Viaduct
- Station Locations
- Project Boundary
- Study Area
- S Sports and Recreation Facilities



P03	4/8/22	Final Issue	FND	RH	RH	NC
Rev.	Date	Purpose of revision	Drawn	Check'd	Rev'd	App'r'd

JACOBS
IDOM

Client
TII
Bonnéagar Iompair Éireann
Transport Infrastructure Ireland

Project
METROLINK

Drawing Title
Figure 11.12 Sports and Recreation Facilities in the Study Area Sheet 3 of 7


Drawing Status
FINAL

Scale @ A3
1:12,000
DO NOT SCALE

Jacobs No. 32108600
Client No.

Drawing No. ML1-JAI-EIA-ROUT_XX-DR-Y-12085
Rev P03


This drawing is not to be used in whole or in part other than for the intended purpose and project as defined on this drawing. Refer to the contract for full terms and conditions.

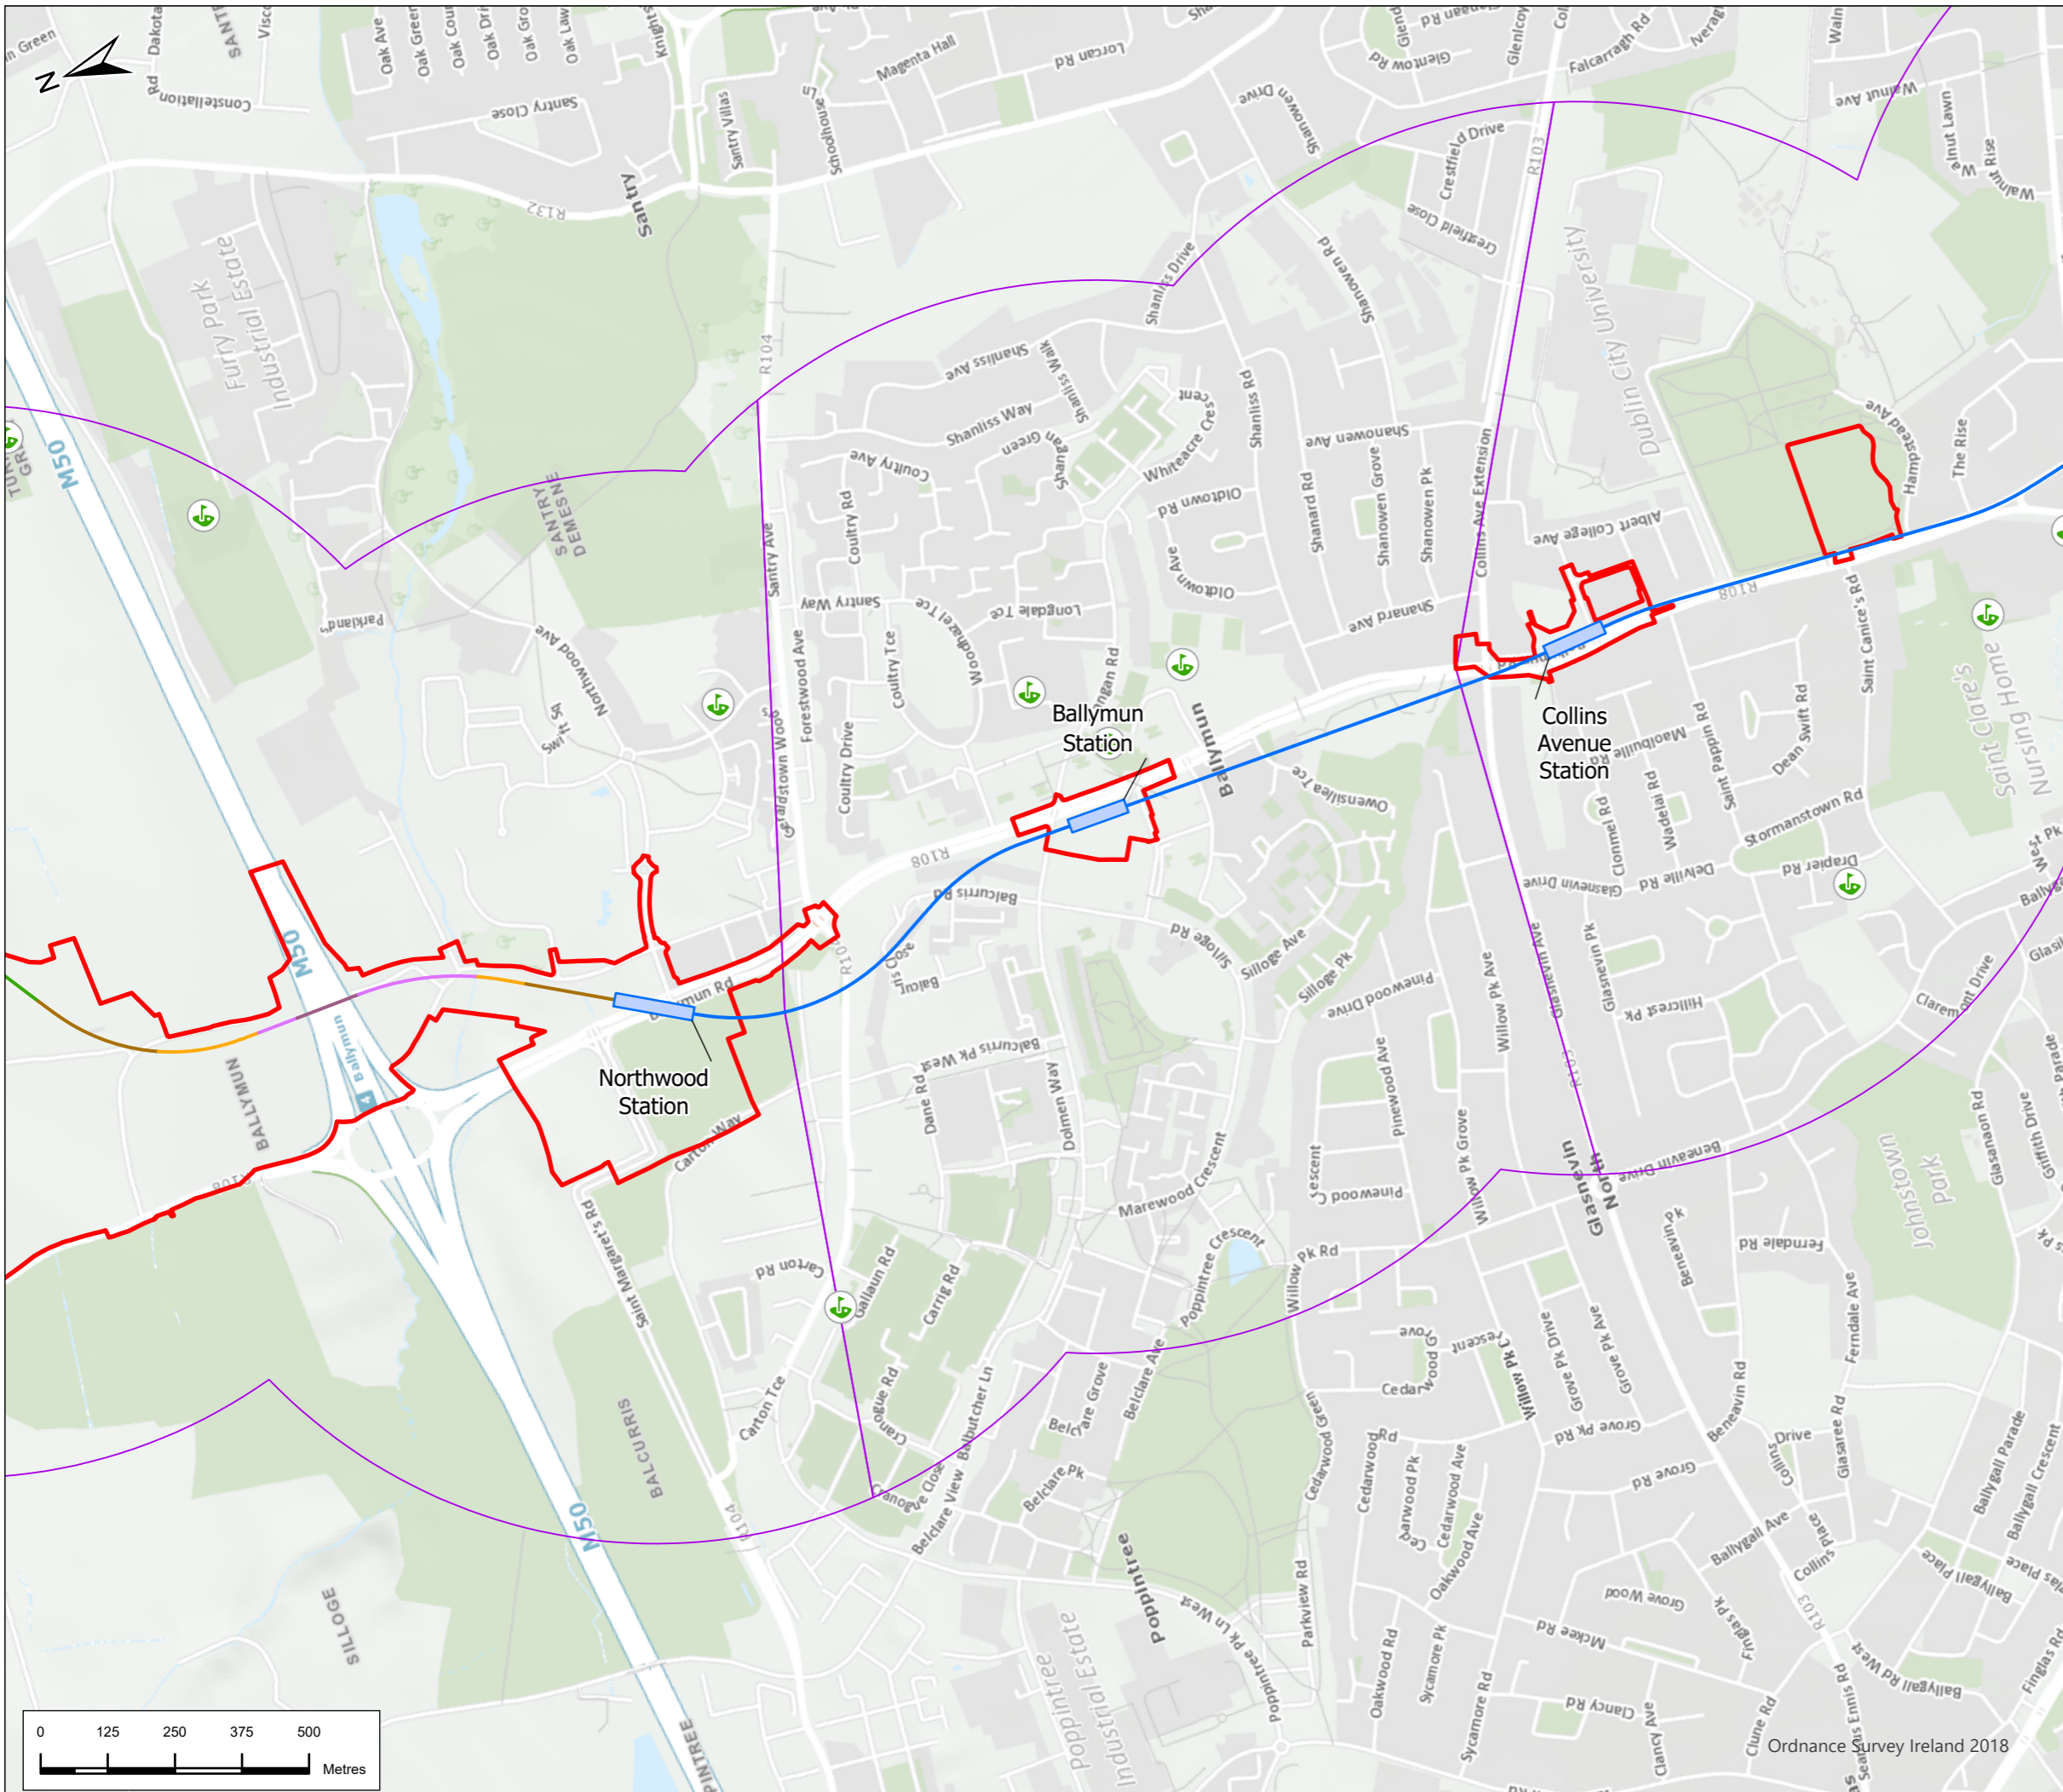

Legend

Alignment

- Cut & Cover
- Incline
- Retained Cut
- Surface
- Tunnel
- Viaduct
- Station Locations
- Project Boundary
- Study Area
- Sports and Recreation Facilities

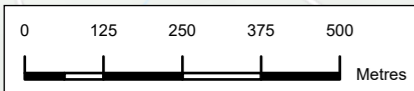

P03	4/8/22	Final Issue	FND	RH	RH	NC
Rev.	Date	Purpose of revision	Drawn	Check'd	Rev'd	Appr'd

JACOBS
IDOM

Client
TII
Bonnéagar Iompair Éireann
Transport Infrastructure Ireland

Project
METROLINK

Drawing Title
Figure 11.12 Sports and Recreation Facilities in the Study Area
Sheet 4 of 7


Drawing Status
FINAL

Scale @ A3
1:12,000
DO NOT SCALE

Jacobs No. 32108600
Client No.


Drawing No. ML1-JAI-EIA-ROUT_XX-DR-Y-12086
Rev P03

This drawing is not to be used in whole or in part other than for the intended purpose and project as defined on this drawing. Refer to the contract for full terms and conditions.

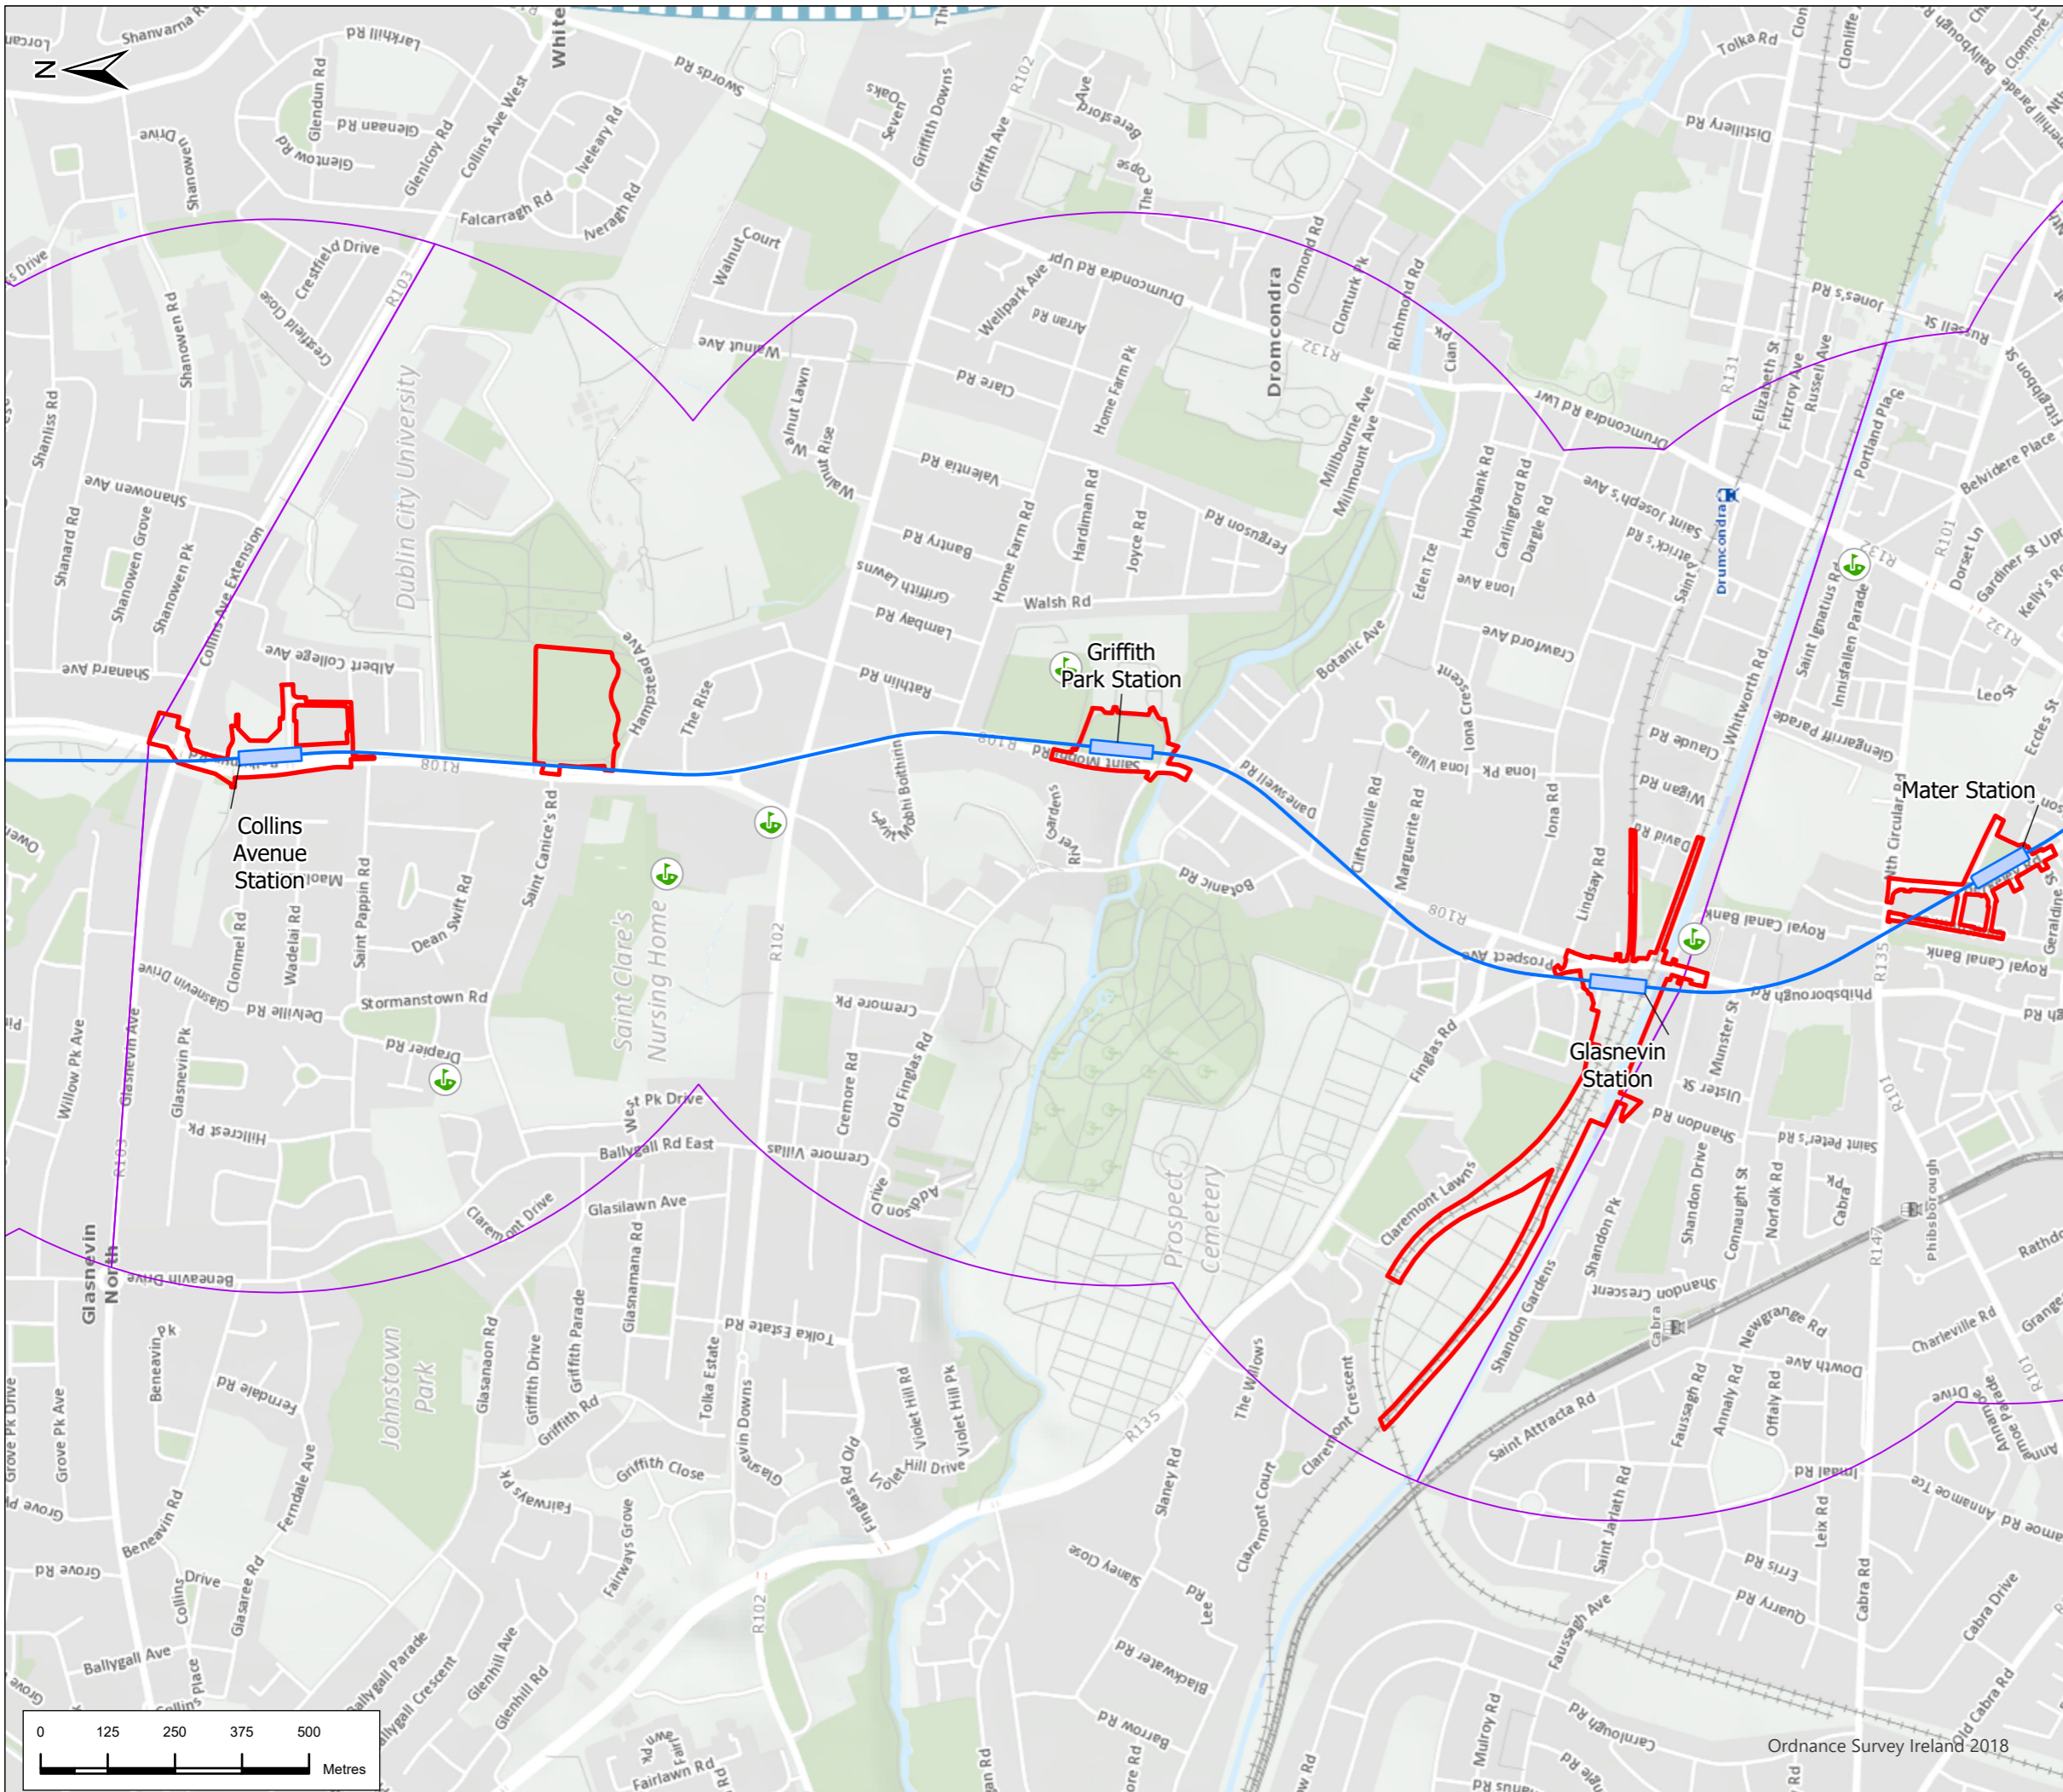

Legend

- Alignment**
- Tunnel
 - Station Locations
 - Project Boundary
 - Study Area
 - Ⓢ Sports and Recreation Facilities

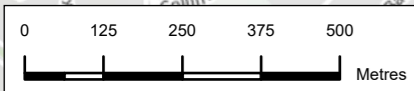

P03	4/8/22	Final Issue	FND	RH	RH	NC
Rev.	Date	Purpose of revision	Drawn	Check'd	Rev'd	Appr'd



Drawing Title
Figure 11.12 Sports and Recreation Facilities in the Study Area
 Sheet 5 of 7


Drawing Status: **FINAL**

Scale @ A3: 1:12,000 DO NOT SCALE

Jacobs No. 32108600
 Client No.




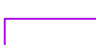

Drawing No. **ML1-JAI-EIA-ROUT_XX-DR-Y-12087** Rev **P03**

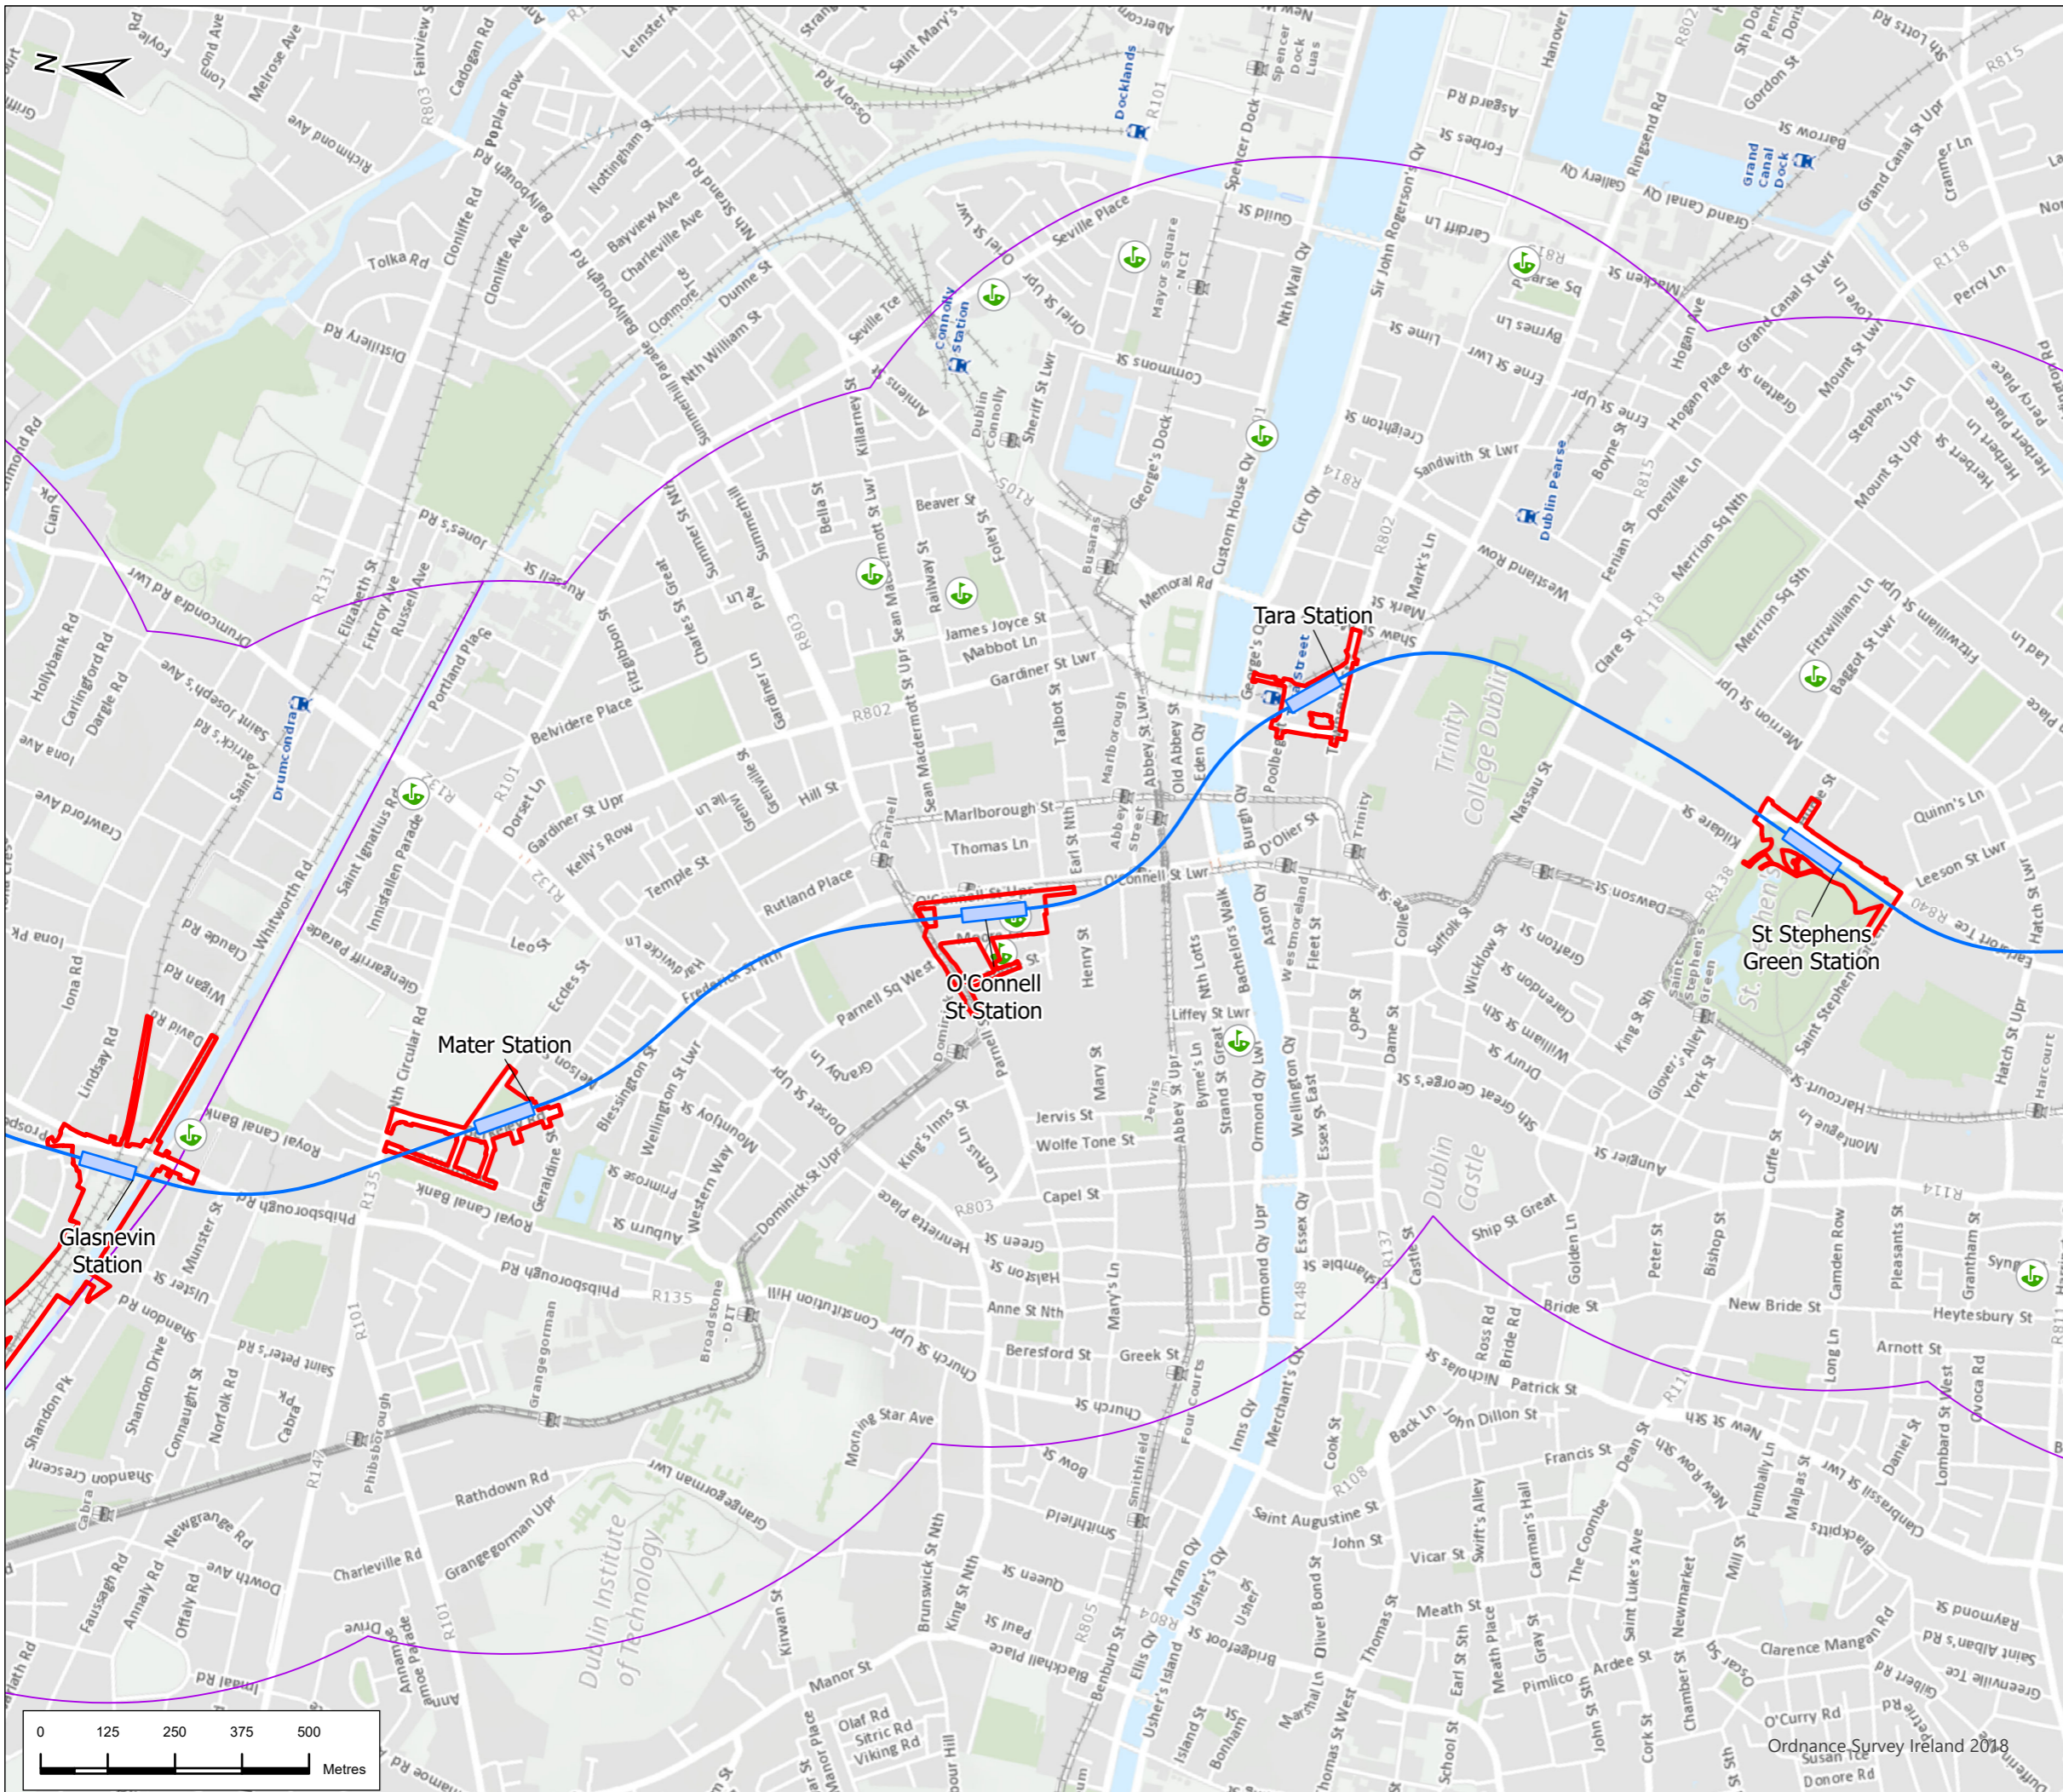
This drawing is not to be used in whole or in part other than for the intended purpose and project as defined on this drawing. Refer to the contract for full terms and conditions.



Legend

Alignment

-  Tunnel
-  Station Locations
-  Project Boundary
-  Study Area
-  Sports and Recreation Facilities

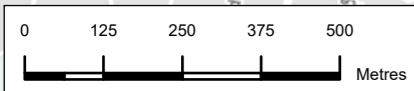

P03	4/8/22	Final Issue	FND	RH	RH	NC
Rev.	Date	Purpose of revision	Drawn	Check'd	Rev'd	Appr'd

JACOBS
IDOM

TII
Bonnéagar Iompair Éireann
Transport Infrastructure Ireland


METROLINK

Drawing Title
Figure 11.12 Sports and Recreation Facilities in the Study Area
Sheet 6 of 7

Drawing Status	FINAL	
Scale @ A3	1:12,000	DO NOT SCALE
Jacobs No.	32108600	
Client No.		



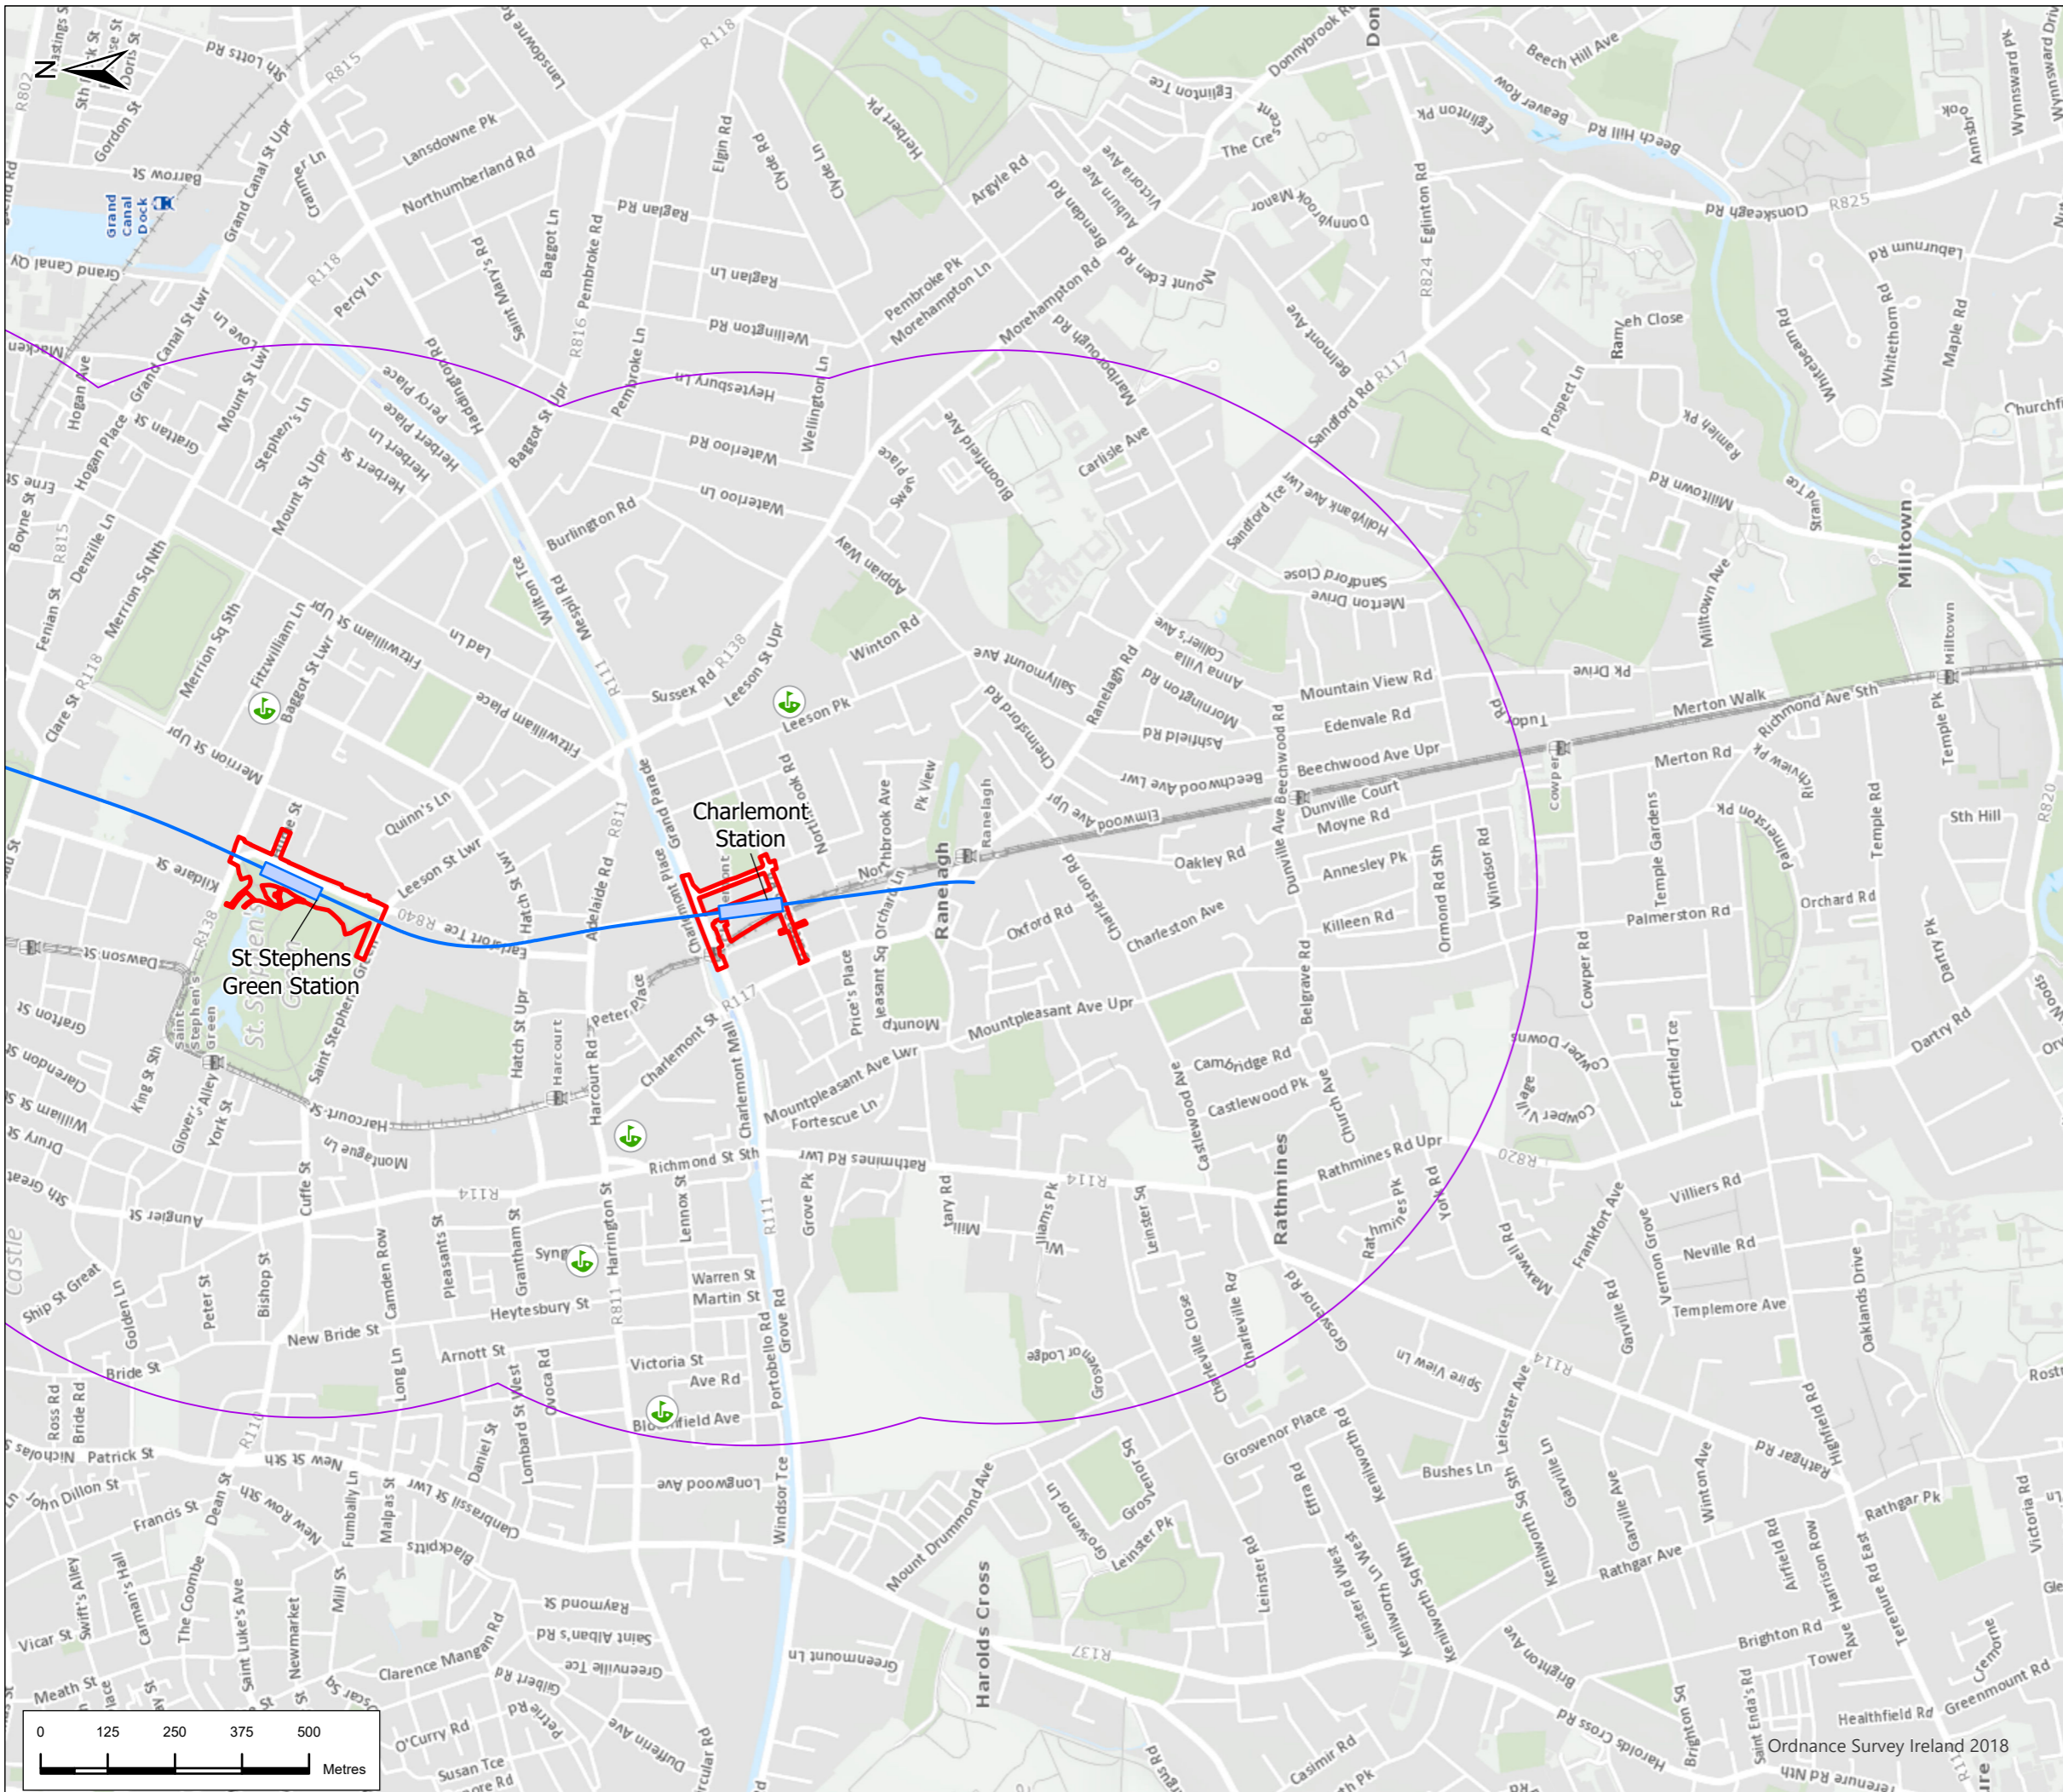


Drawing No.	ML1-JAI-EIA-ROUT_XX-DR-Y-12088	Rev	P03
-------------	--------------------------------	-----	-----

This drawing is not to be used in whole or in part other than for the intended purpose and project as defined on this drawing. Refer to the contract for full terms and conditions.



Legend

Alignment

-  Tunnel
-  Station Locations
-  Project Boundary
-  Study Area
-  Sports and Recreation Facilities



P03	4/8/22	Final Issue	FND	RH	RH	NC
Rev.	Date	Purpose of revision	Drawn	Check'd	Rev'd	Appr'd

JACOBS
IDOM

Client
TII
Bonnagar Iompar Eireann
Transport Infrastructure Ireland

Project
METROLINK

Drawing Title
Figure 11.12 Sports and Recreation Facilities in the Study Area
Sheet 7 of 7

Drawing Status	FINAL	
Scale @A3	1:12,000	DO NOT SCALE
Jacobs No.	32108600	
Jacobs No.	32108600	

Drawing No.	ML1-JAI-EIA-ROUT_XX-DR-Y-12089	Rev	P03
-------------	--------------------------------	-----	-----

This drawing is not to be used in whole or in part other than for the intended purpose and project as defined on this drawing. Refer to the contract for full terms and conditions.