


### Legend

#### Alignment

- Cut & Cover
- Retained Cut
- Surface
- Tunnel
- Station Locations
- Project Boundary
- Study Area
- 🔒 Retail

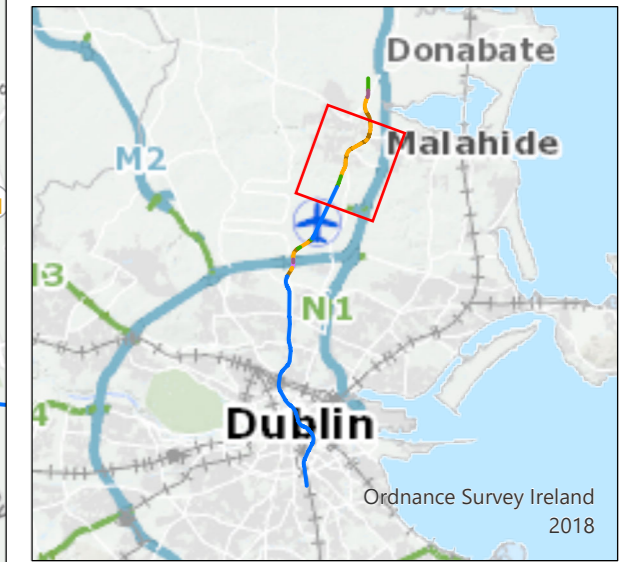

P03	4/8/22	Final Issue	FND	RH	RH	NC
Rev.	Date	Purpose of revision	Drawn	Check'd	Rev'd	App'd



Drawing Title  
**Figure 11.19 Shopping Centres and Retail Clusters in the Study Area**  
 Sheet 2 of 7


Drawing Status: **FINAL**

Scale @ A3: 1:12,000 DO NOT SCALE


Jacobs No. 32108600

Drawing No. ML1-JAI-EIA-ROUT\_XX-DR-Y-12187 Rev P03

This drawing is not to be used in whole or in part other than for the intended purpose and project as defined on this drawing. Refer to the contract for full terms and conditions.

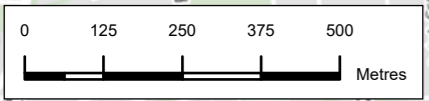


Ordnance Survey Ireland 2018

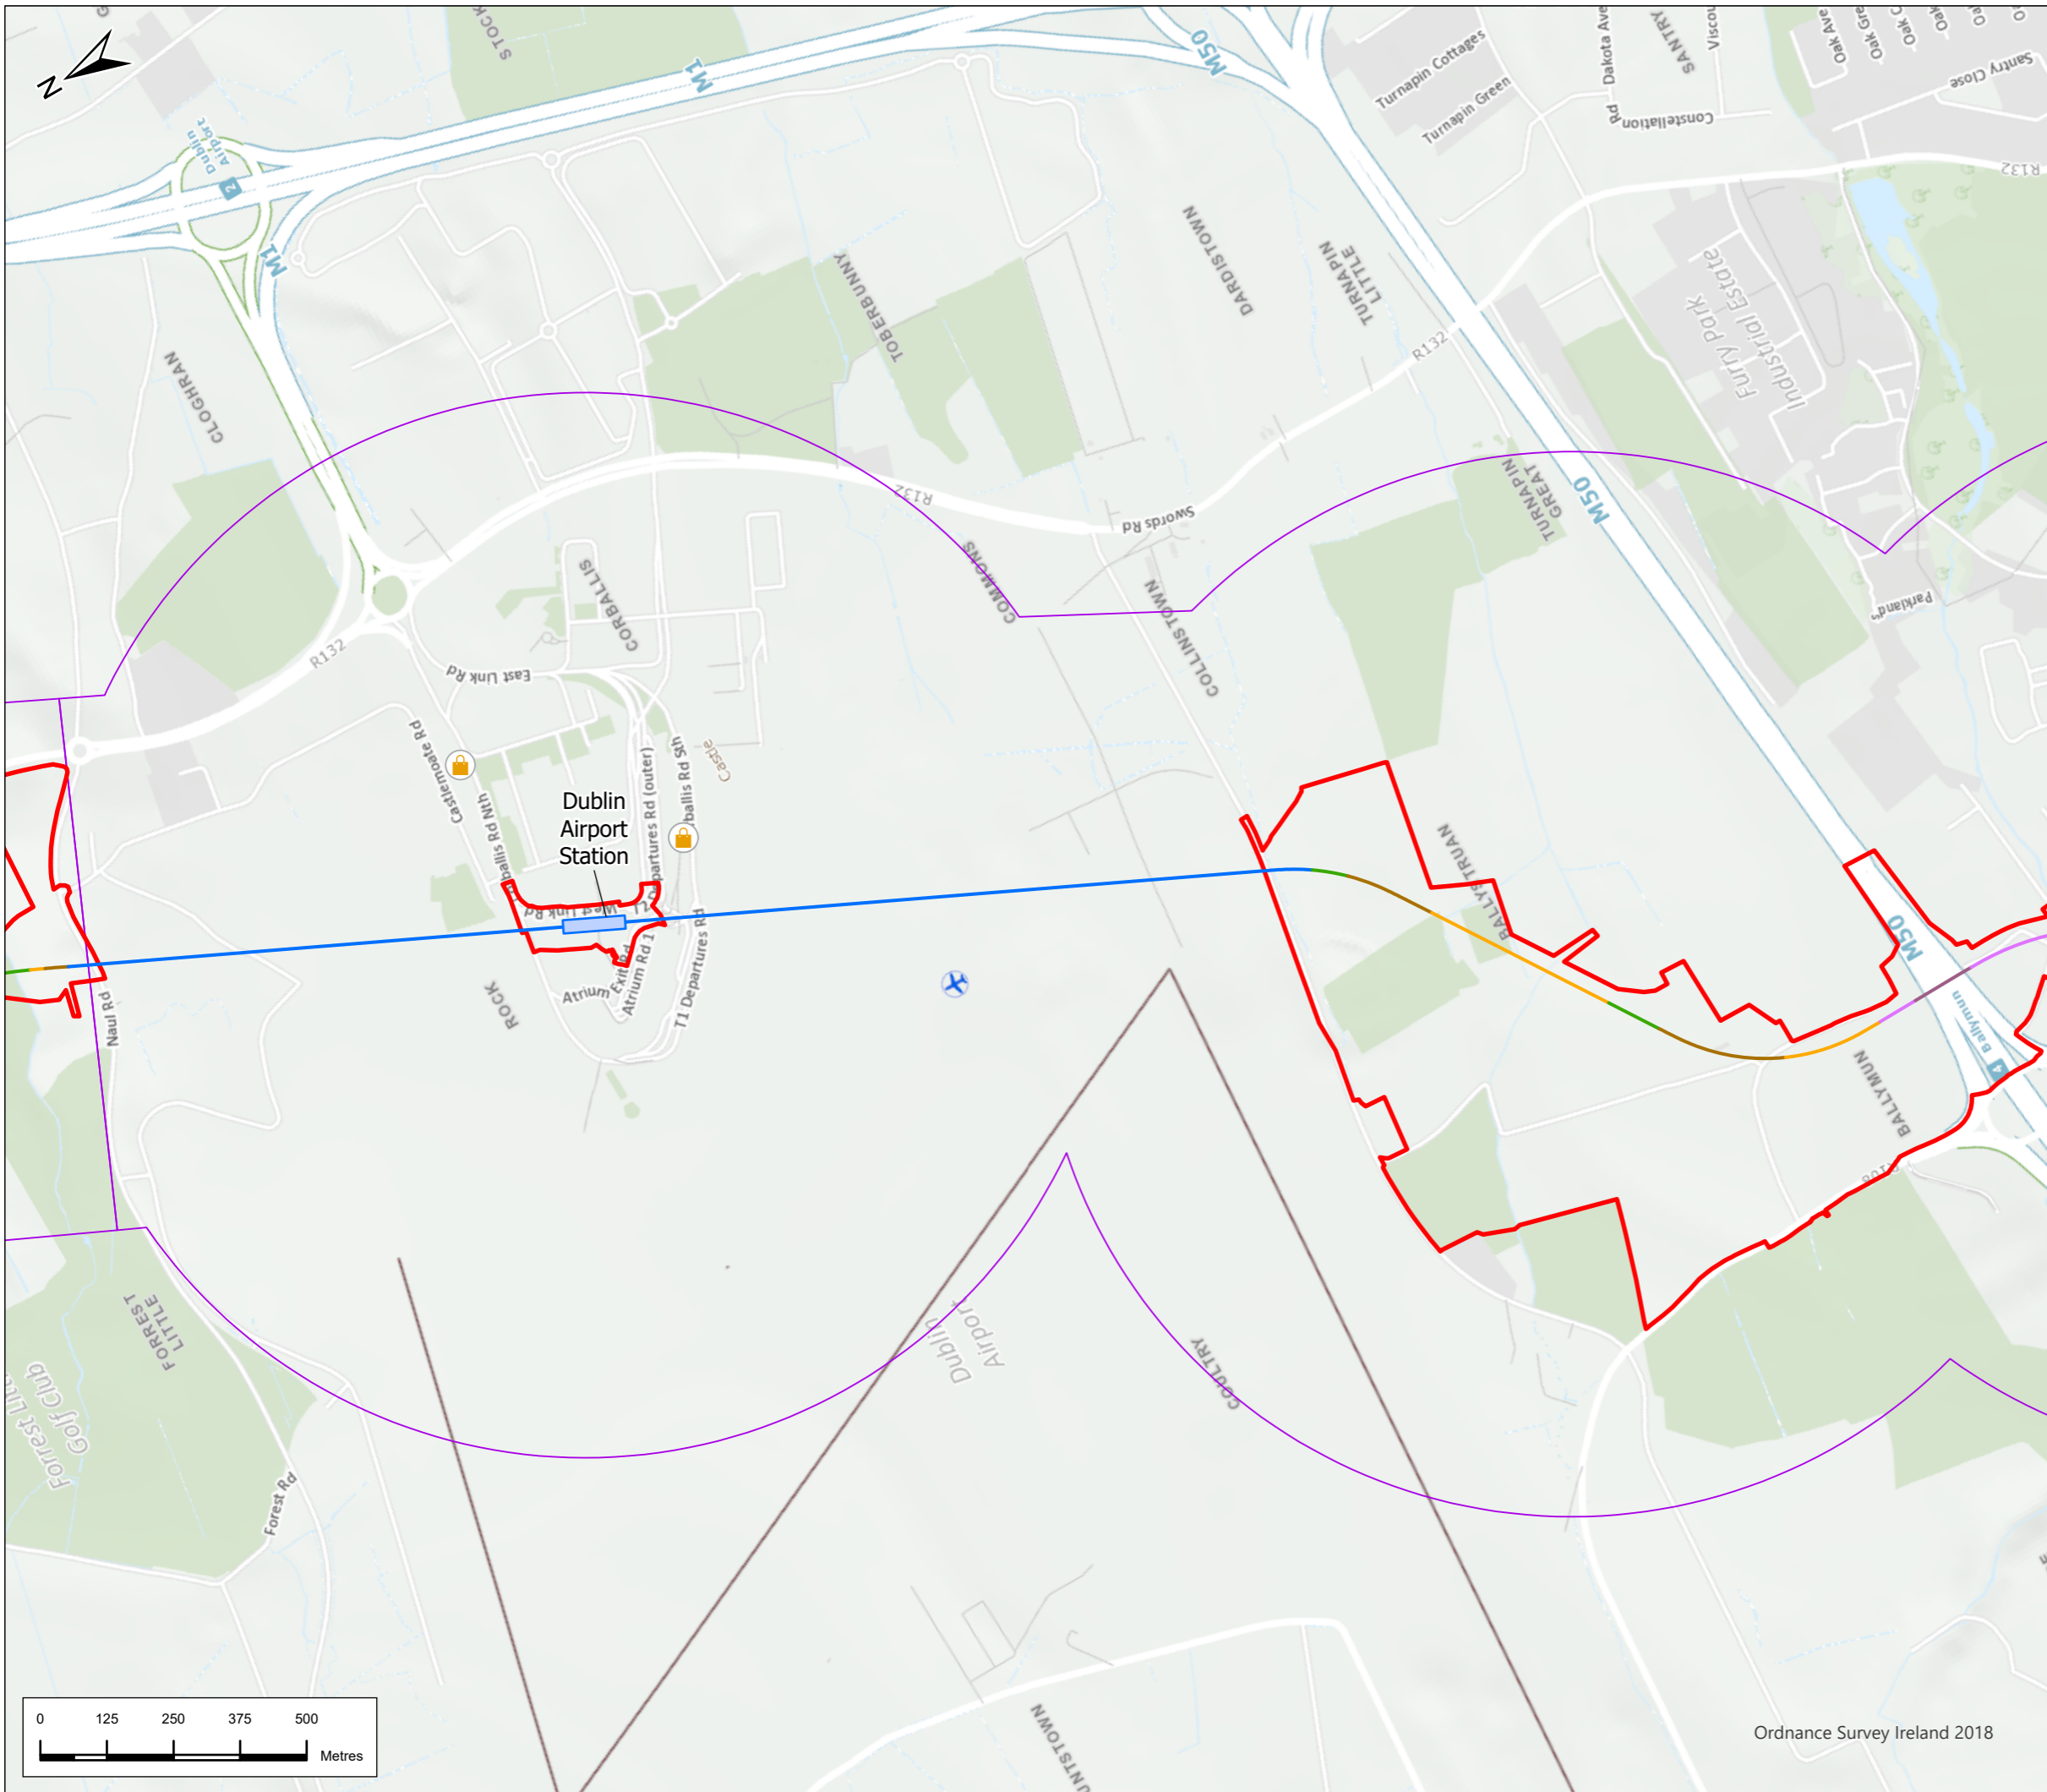

### Legend

#### Alignment

- Cut & Cover
- Incline
- Retained Cut
- Surface
- Tunnel
- Viaduct
- Station Locations
- Project Boundary
- Study Area
- 🏪 Retail

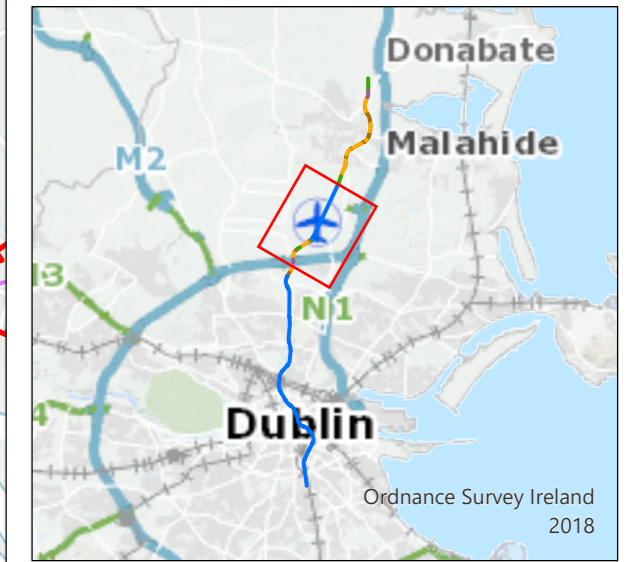

P03	4/8/22	Final Issue	FND	RH	RH	NC
Rev.	Date	Purpose of revision	Drawn	Check'd	Rev'd	Appr'd

**JACOBS**  
**IDOM**

Client  
**TII**  
Bonneagar Iompair Éireann  
Transport Infrastructure Ireland

Project  
**METROLINK**

Drawing Title  
**Figure 11.19 Shopping Centres and Retail Clusters in the Study Area Sheet 3 of 7**


Drawing Status  
**FINAL**

Scale @ A3  
1:12,000 DO NOT SCALE

Jacobs No. 32108600  
Client No.

Drawing No. **ML1-JAI-EIA-ROUT\_XX-DR-Y-12188** Rev **P03**


This drawing is not to be used in whole or in part other than for the intended purpose and project as defined on this drawing. Refer to the contract for full terms and conditions.

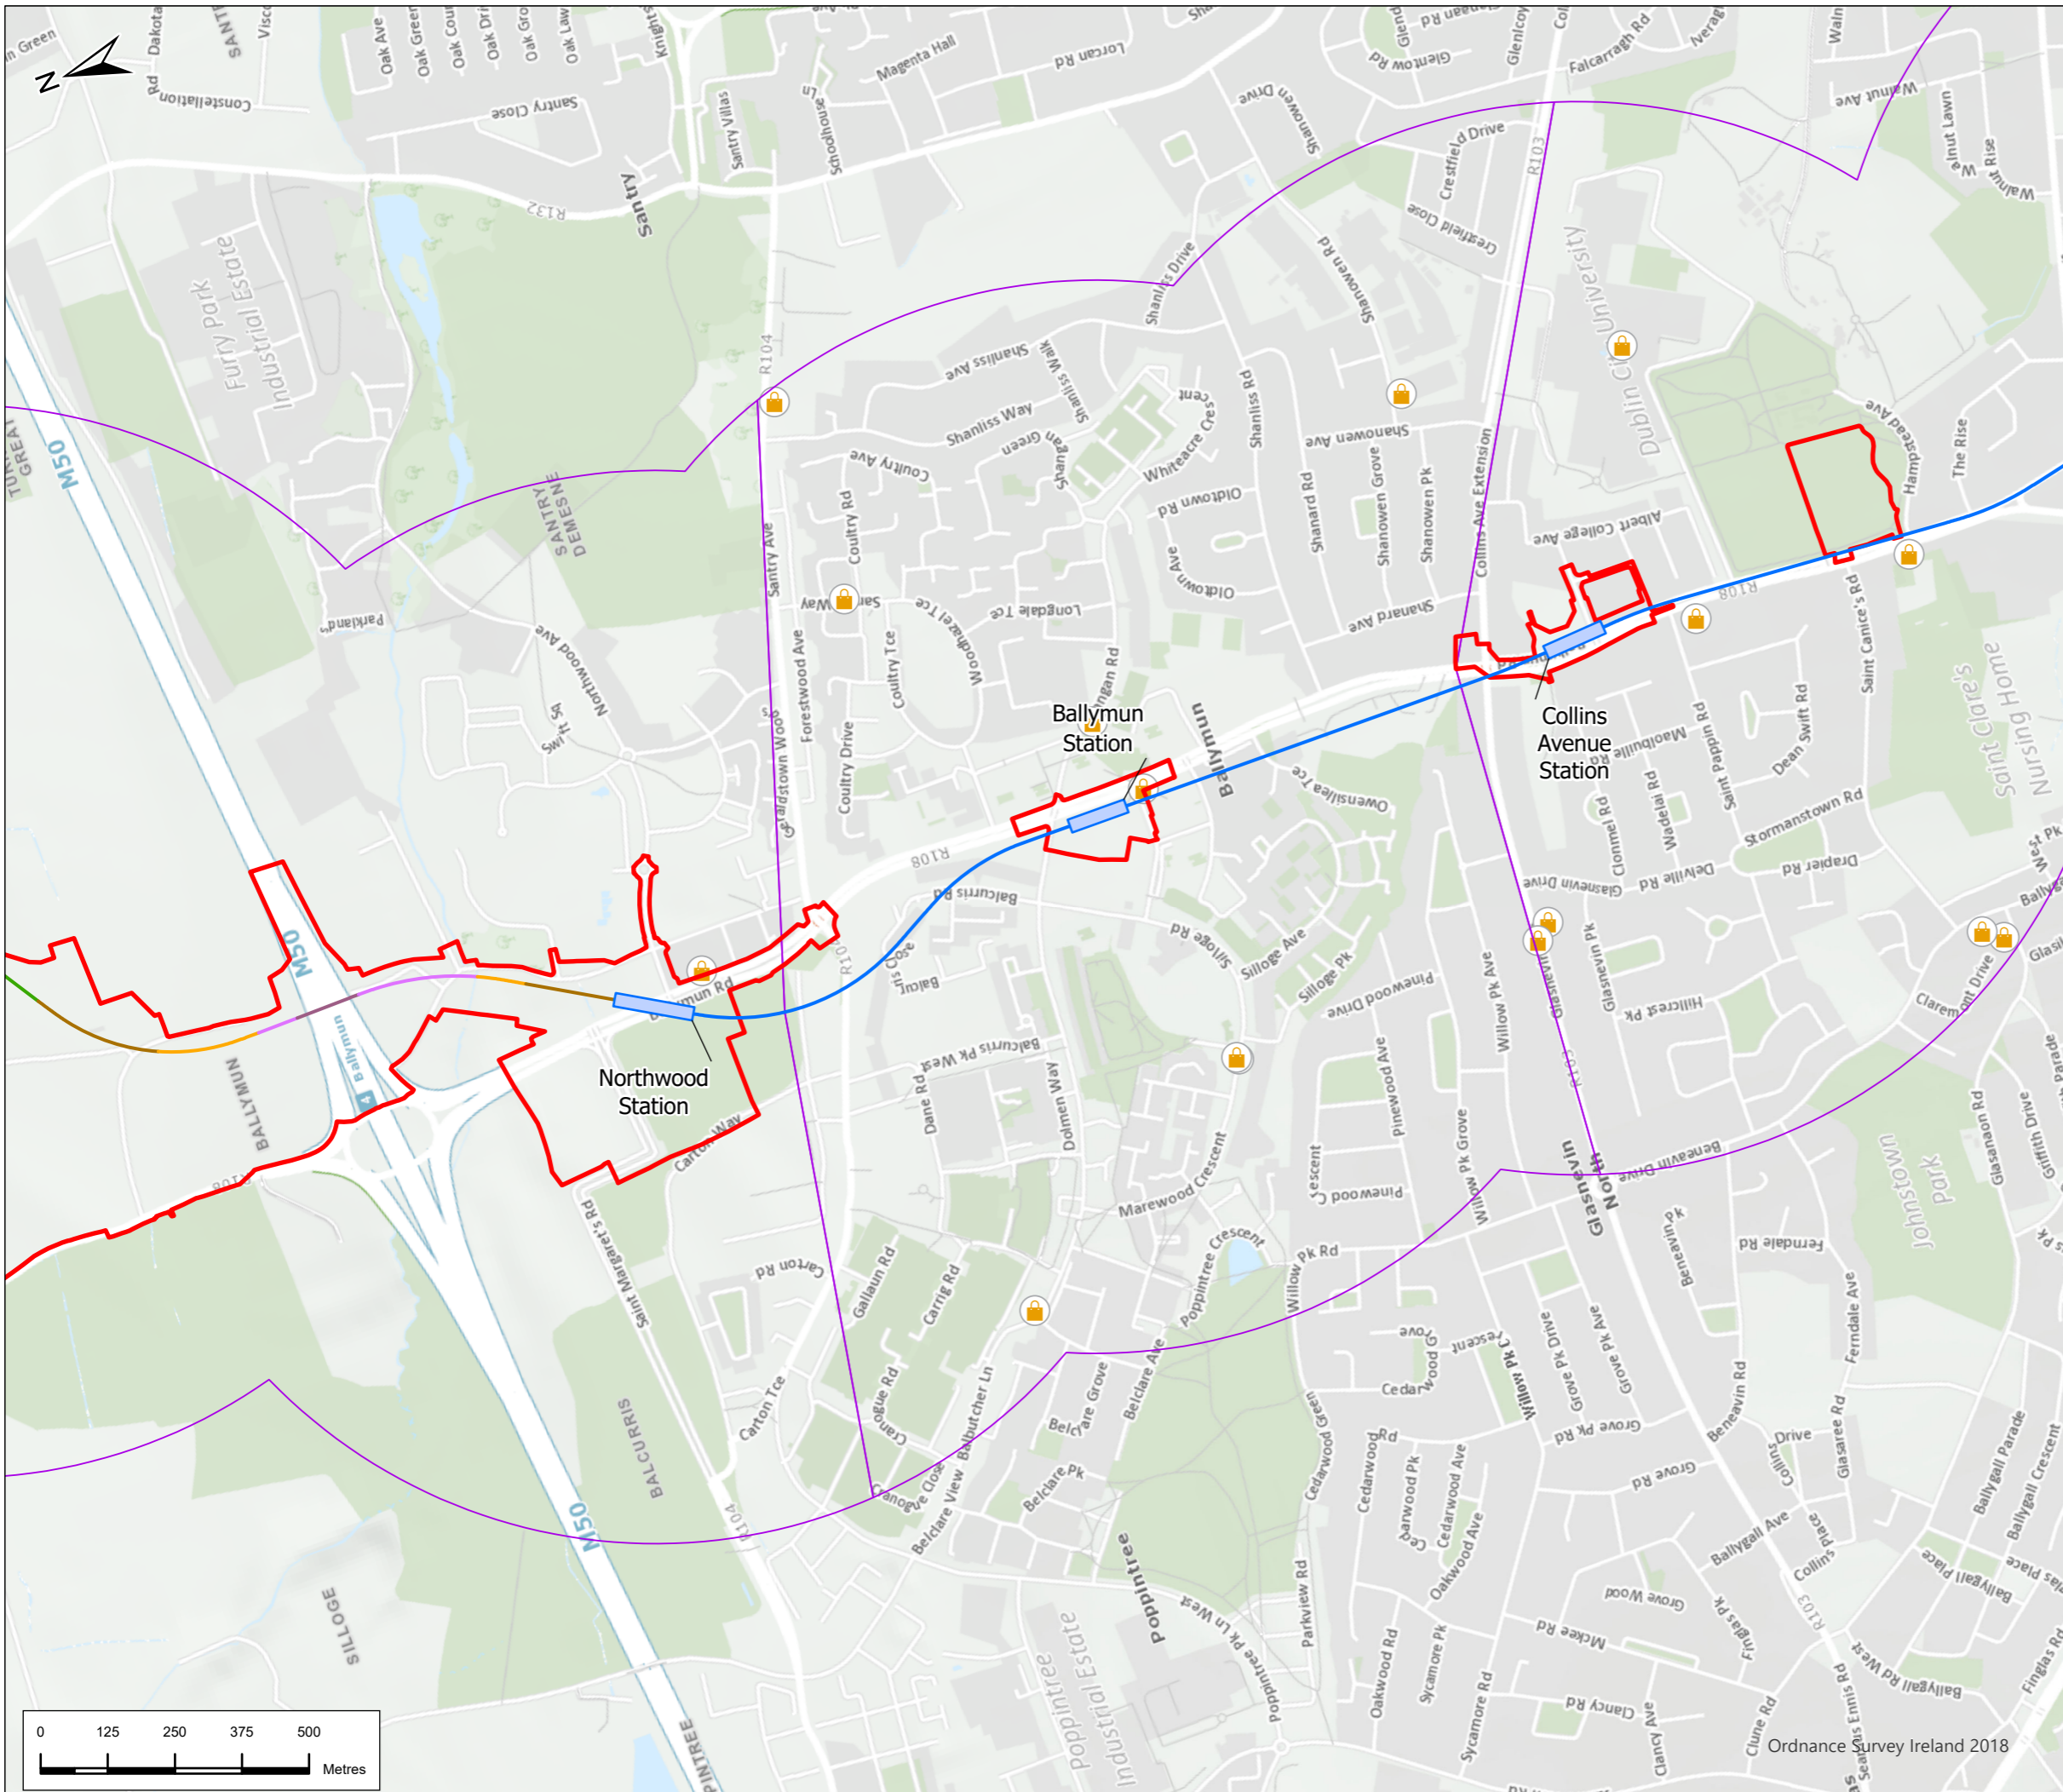

### Legend

#### Alignment

- Cut & Cover
- Incline
- Retained Cut
- Surface
- Tunnel
- Viaduct
- Station Locations
- Project Boundary
- Study Area
- Retail

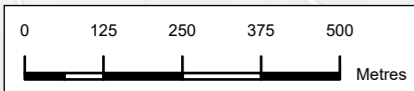

P03	4/8/22	Final Issue	FND	RH	RH	NC
Rev.	Date	Purpose of revision	Drawn	Check'd	Rev'd	App'r'd



Client

Project

Drawing Title

**Figure 11.19 Shopping Centres and Retail Clusters in the Study Area**  
Sheet 4 of 7

Drawing Status

**FINAL**

Scale @ A3


1:12,000	DO NOT SCALE
----------	--------------

JACOBS No. 32108600

Client No.

Drawing No. ML1-JAI-EIA-ROUT\_XX-DR-Y-12189

Rev  
**P03**

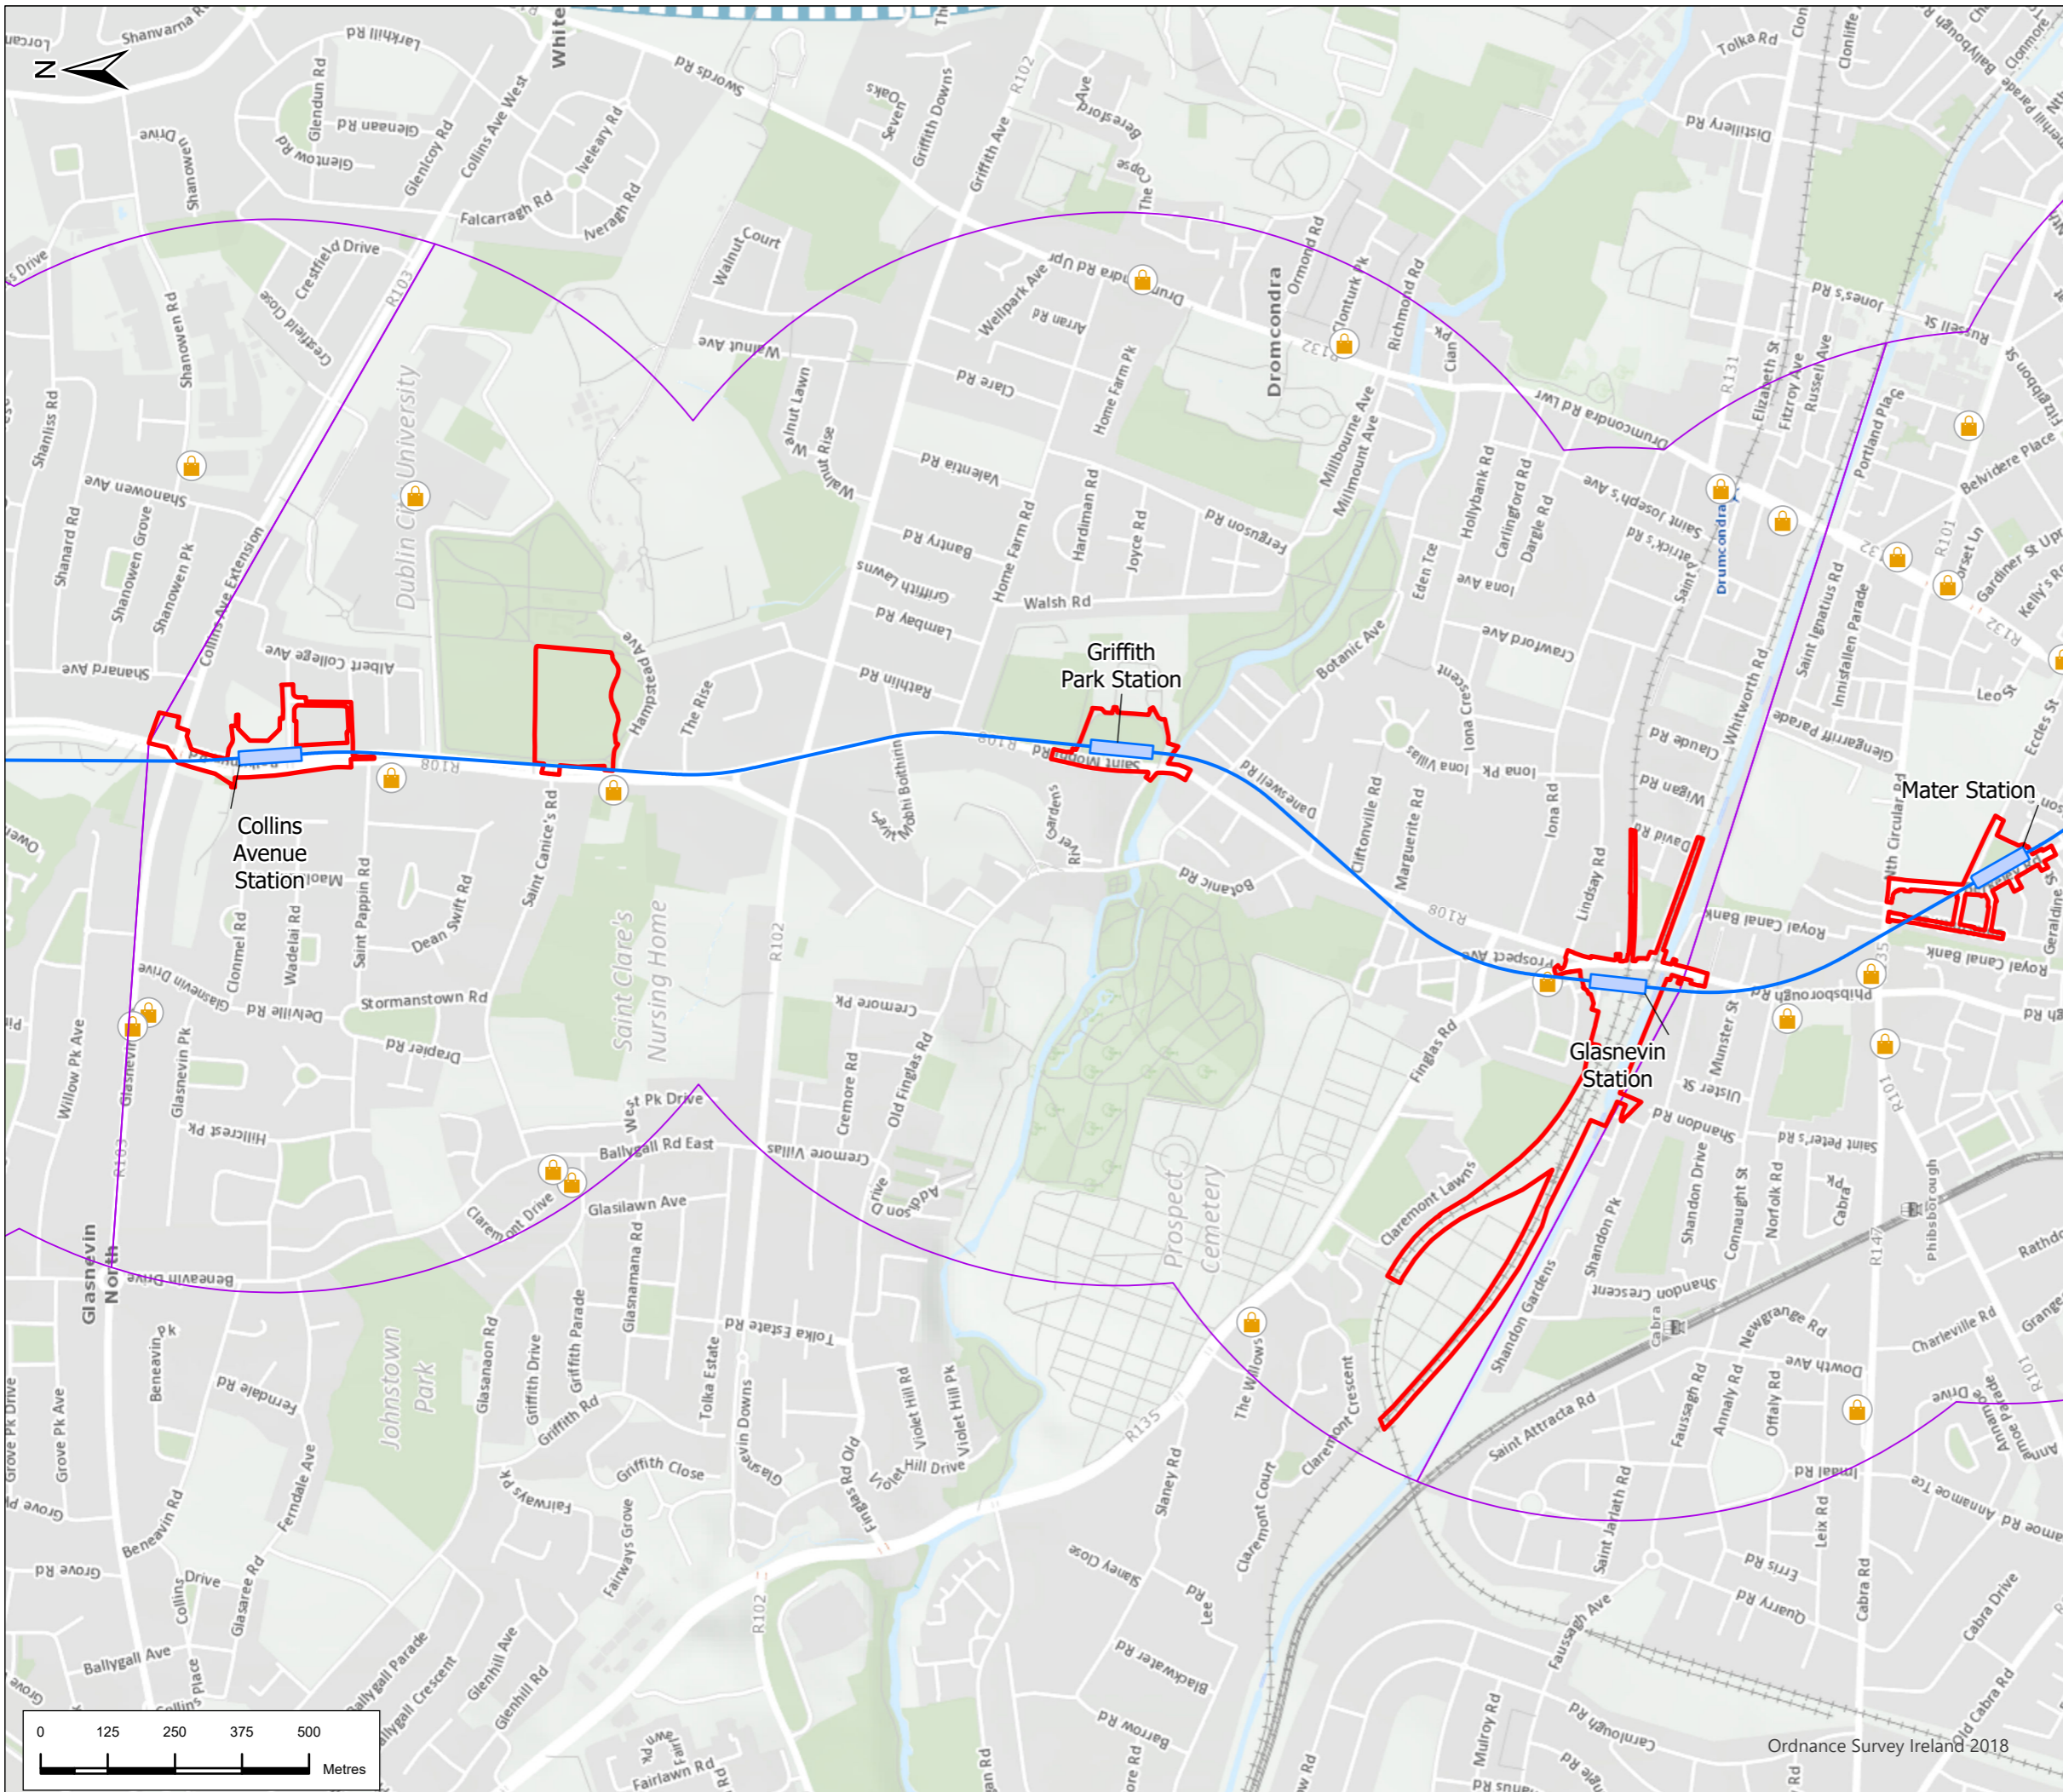

### Legend

- Alignment**
- Tunnel
  - Station Locations
  - Project Boundary
  - Study Area
  - Retail



P03	4/8/22	Final Issue	FND	RH	RH	NC
Rev.	Date	Purpose of revision	Drawn	Check'd	Rev'd	Appr'd

**JACOBS  
IDOM**

**TII**  
Bonnegar Iompair Éireann  
Transport Infrastructure Ireland


**METROLINK**


Figure 11.19 Shopping Centres and Retail Clusters in the Study Area  
Sheet 5 of 7

Drawing Status	FINAL	
Scale @ A3	1:12,000	DO NOT SCALE
Jacobs No.	32108600	
Client No.		

Drawing No.	ML1-JAI-EIA-ROUT_XX-DR-Y-12190	Rev P03
-------------	--------------------------------	------------


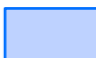


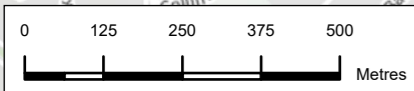

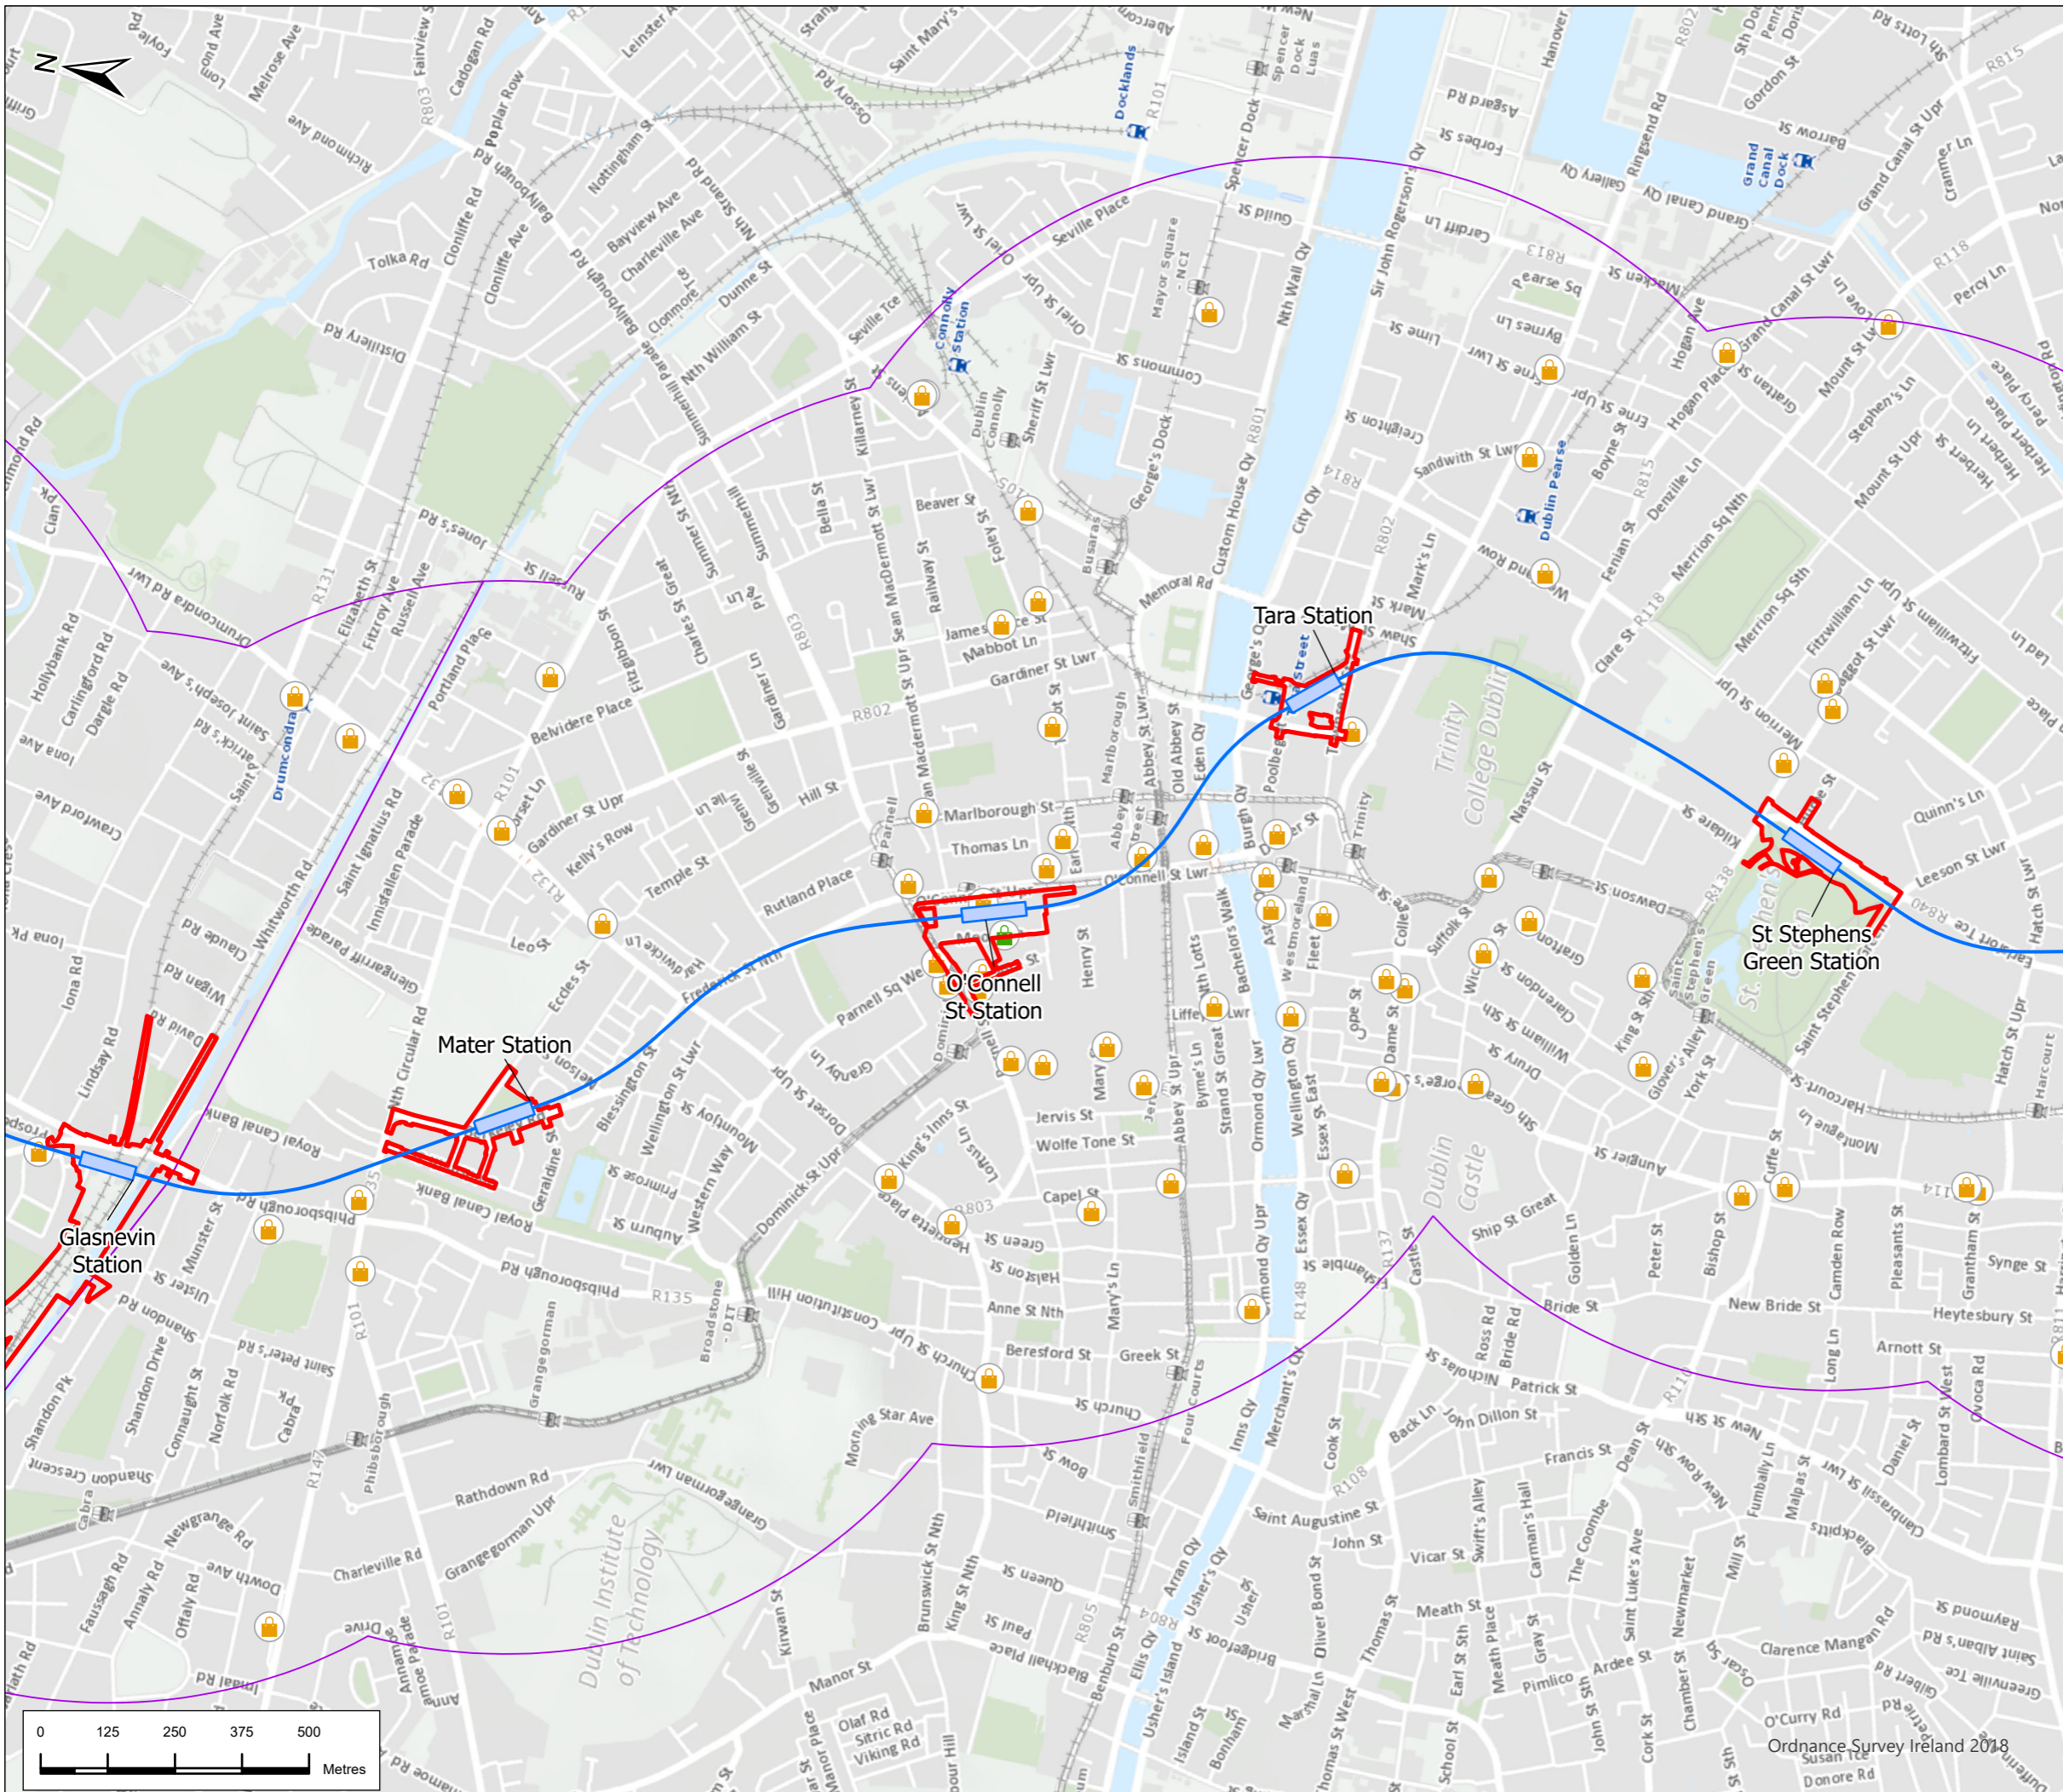This drawing is not to be used in whole or in part other than for the intended purpose and project as defined on this drawing. Refer to the contract for full terms and conditions.





### Legend

#### Alignment

-  Tunnel
-  Station Locations
-  Project Boundary
-  Study Area
-  Proposed Commercial Development
-  Retail



P03	4/8/22	Final Issue	FND	RH	RH	NC
Rev.	Date	Purpose of revision	Drawn	Check'd	Rev'd	Appr'd

**JACOBS**  
**IDOM**

**TII**  
Bonnegar Iompair Éireann  
Transport Infrastructure Ireland


**METROLINK**

Drawing Title  
**Figure 11.19 Shopping Centres and Retail Clusters in the Study Area**  
Sheet 6 of 7

Drawing Status	FINAL	
Scale @ A3	1:12,000	DO NOT SCALE
Jacobs No.	32108600	
Client No.		

Drawing No.	ML1-JAI-EIA-ROUT_XX-DR-Y-12191	Rev	P03
-------------	--------------------------------	-----	-----


This drawing is not to be used in whole or in part other than for the intended purpose and project as defined on this drawing. Refer to the contract for full terms and conditions.

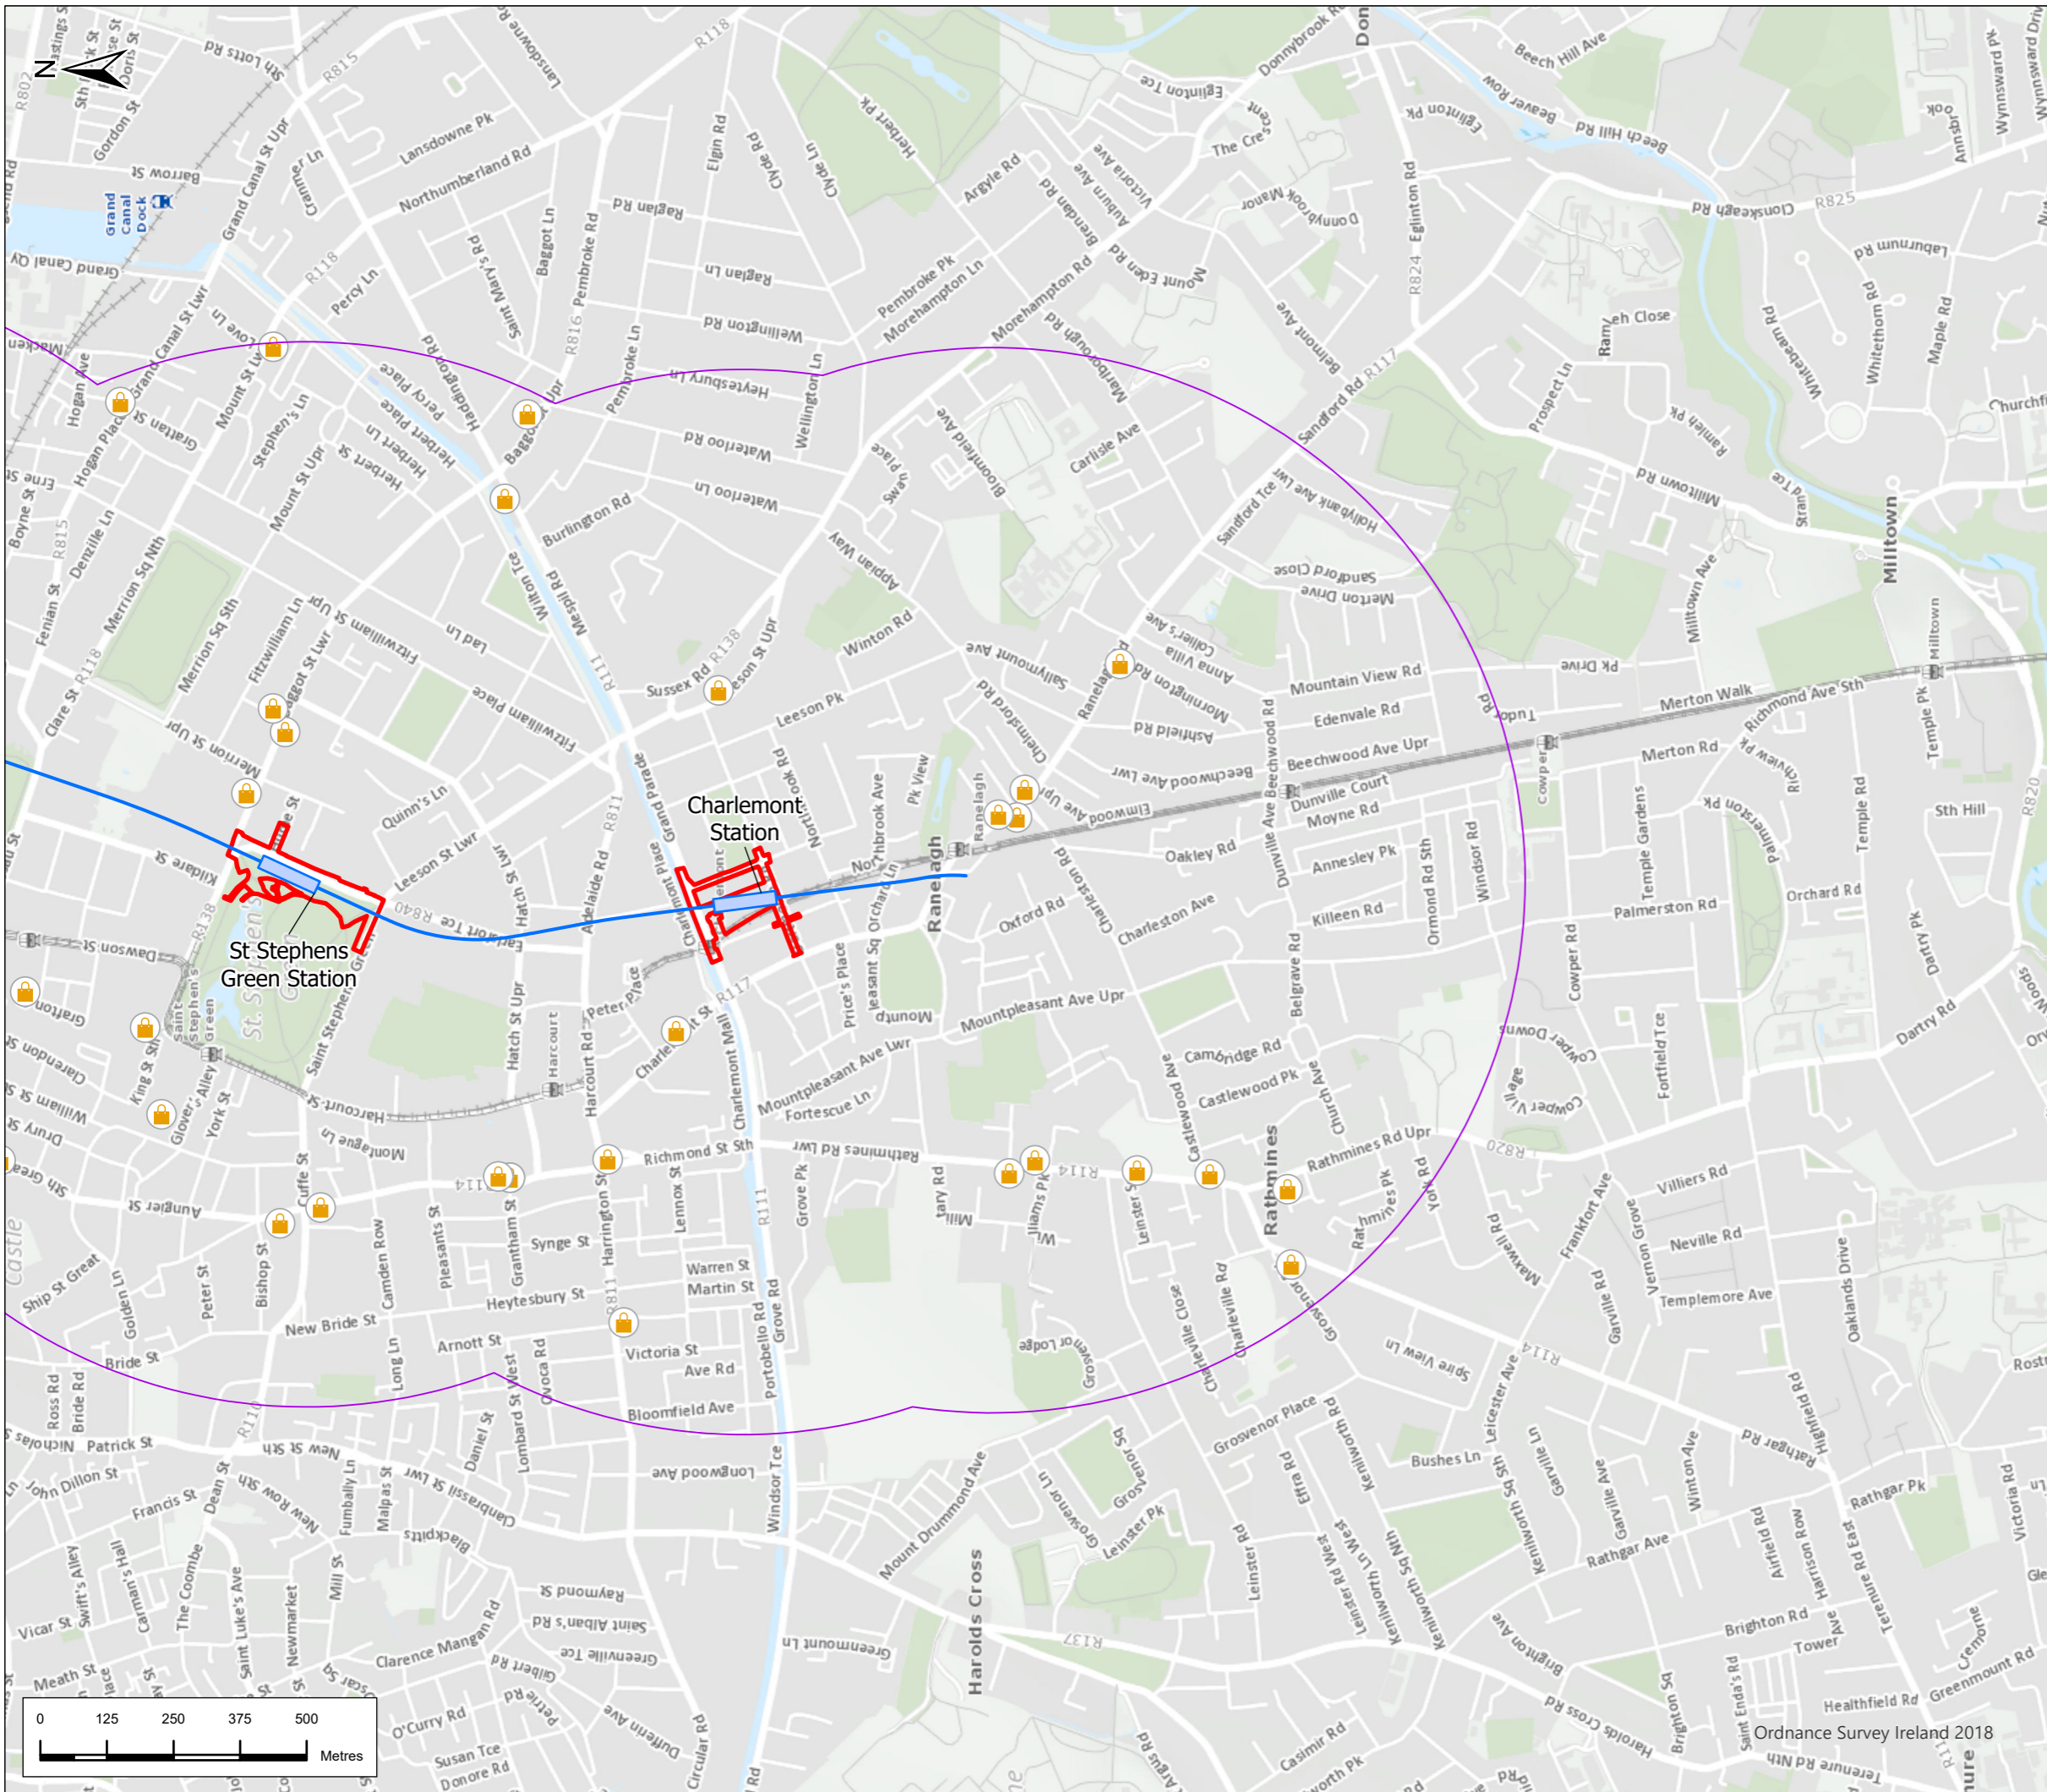

### Legend

#### Alignment

- Tunnel
- Station Locations
- Project Boundary
- Study Area
- 🔒 Retail

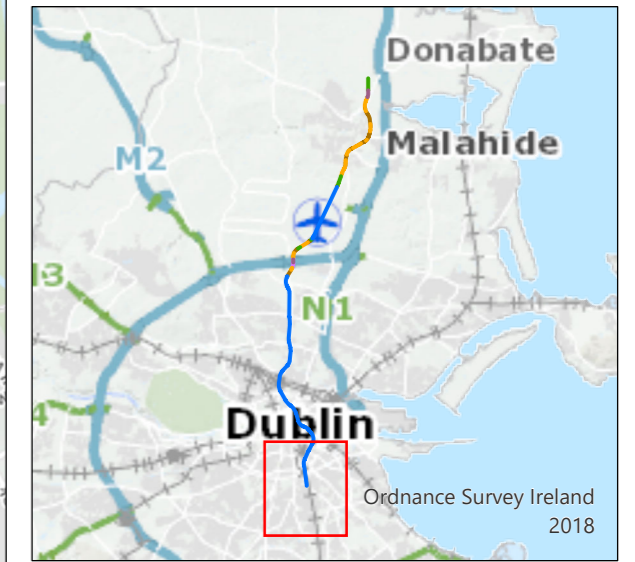

P03	4/8/22	Final Issue	FND	RH	RH	NC
Rev.	Date	Purpose of revision	Drawn	Check'd	Rev'd	Appr'd



## METROLINK

Drawing Title  
**Figure 11.19 Shopping Centres and Retail Clusters in the Study Area**  
 Sheet 7 of 7

Drawing Status: **FINAL**  
 Scale @ A3: 1:12,000 DO NOT SCALE

Jacobs No. 32108600  
 Client No.  
 Drawing No. **ML1-JAI-EIA-ROUT\_XX-DR-Y-12192** Rev **P03**

This drawing is not to be used in whole or in part other than for the intended purpose and project as defined on this drawing. Refer to the contract for full terms and conditions.