



















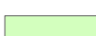

Legend

-  Alignment
-  Fenced Off Areas
- Habitat Polygons**
-  BC1
-  BC4
-  BL3
-  ED2
-  FW2
-  GA1
-  GA2
-  GS1
-  GS2
-  Residential
-  WD1
-  WD5
-  WL1
-  WL2
-  WS1
-  WS3

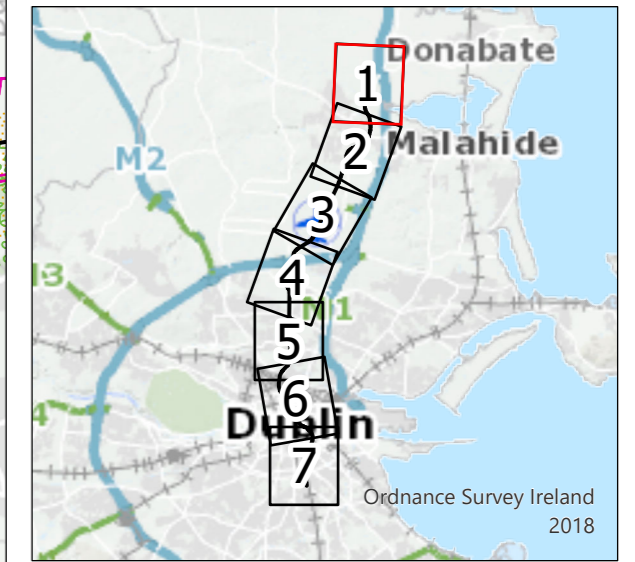

P02	8/19/2022	For Review	JF	RH	RH	NC
Rev.	Date	Purpose of revision	Drawn	Check'd	Rev'd	App'd



Drawing Title
Figure 15.13 Ecological mitigation measures: Habitats within the red line boundary to be retained
 Sheet 1 of 7



Drawing Status: **DRAFT**


Scale @ A3: 1:10,000 **DO NOT SCALE**

Jacobs No. 32108600
 Client No.

Drawing No. **ML1-JAI-EIA-ROUT_XX-DR-Y-12186** Rev **P02**


This drawing is not to be used in whole or in part other than for the intended purpose and project as defined on this drawing. Refer to the contract for full terms and conditions.

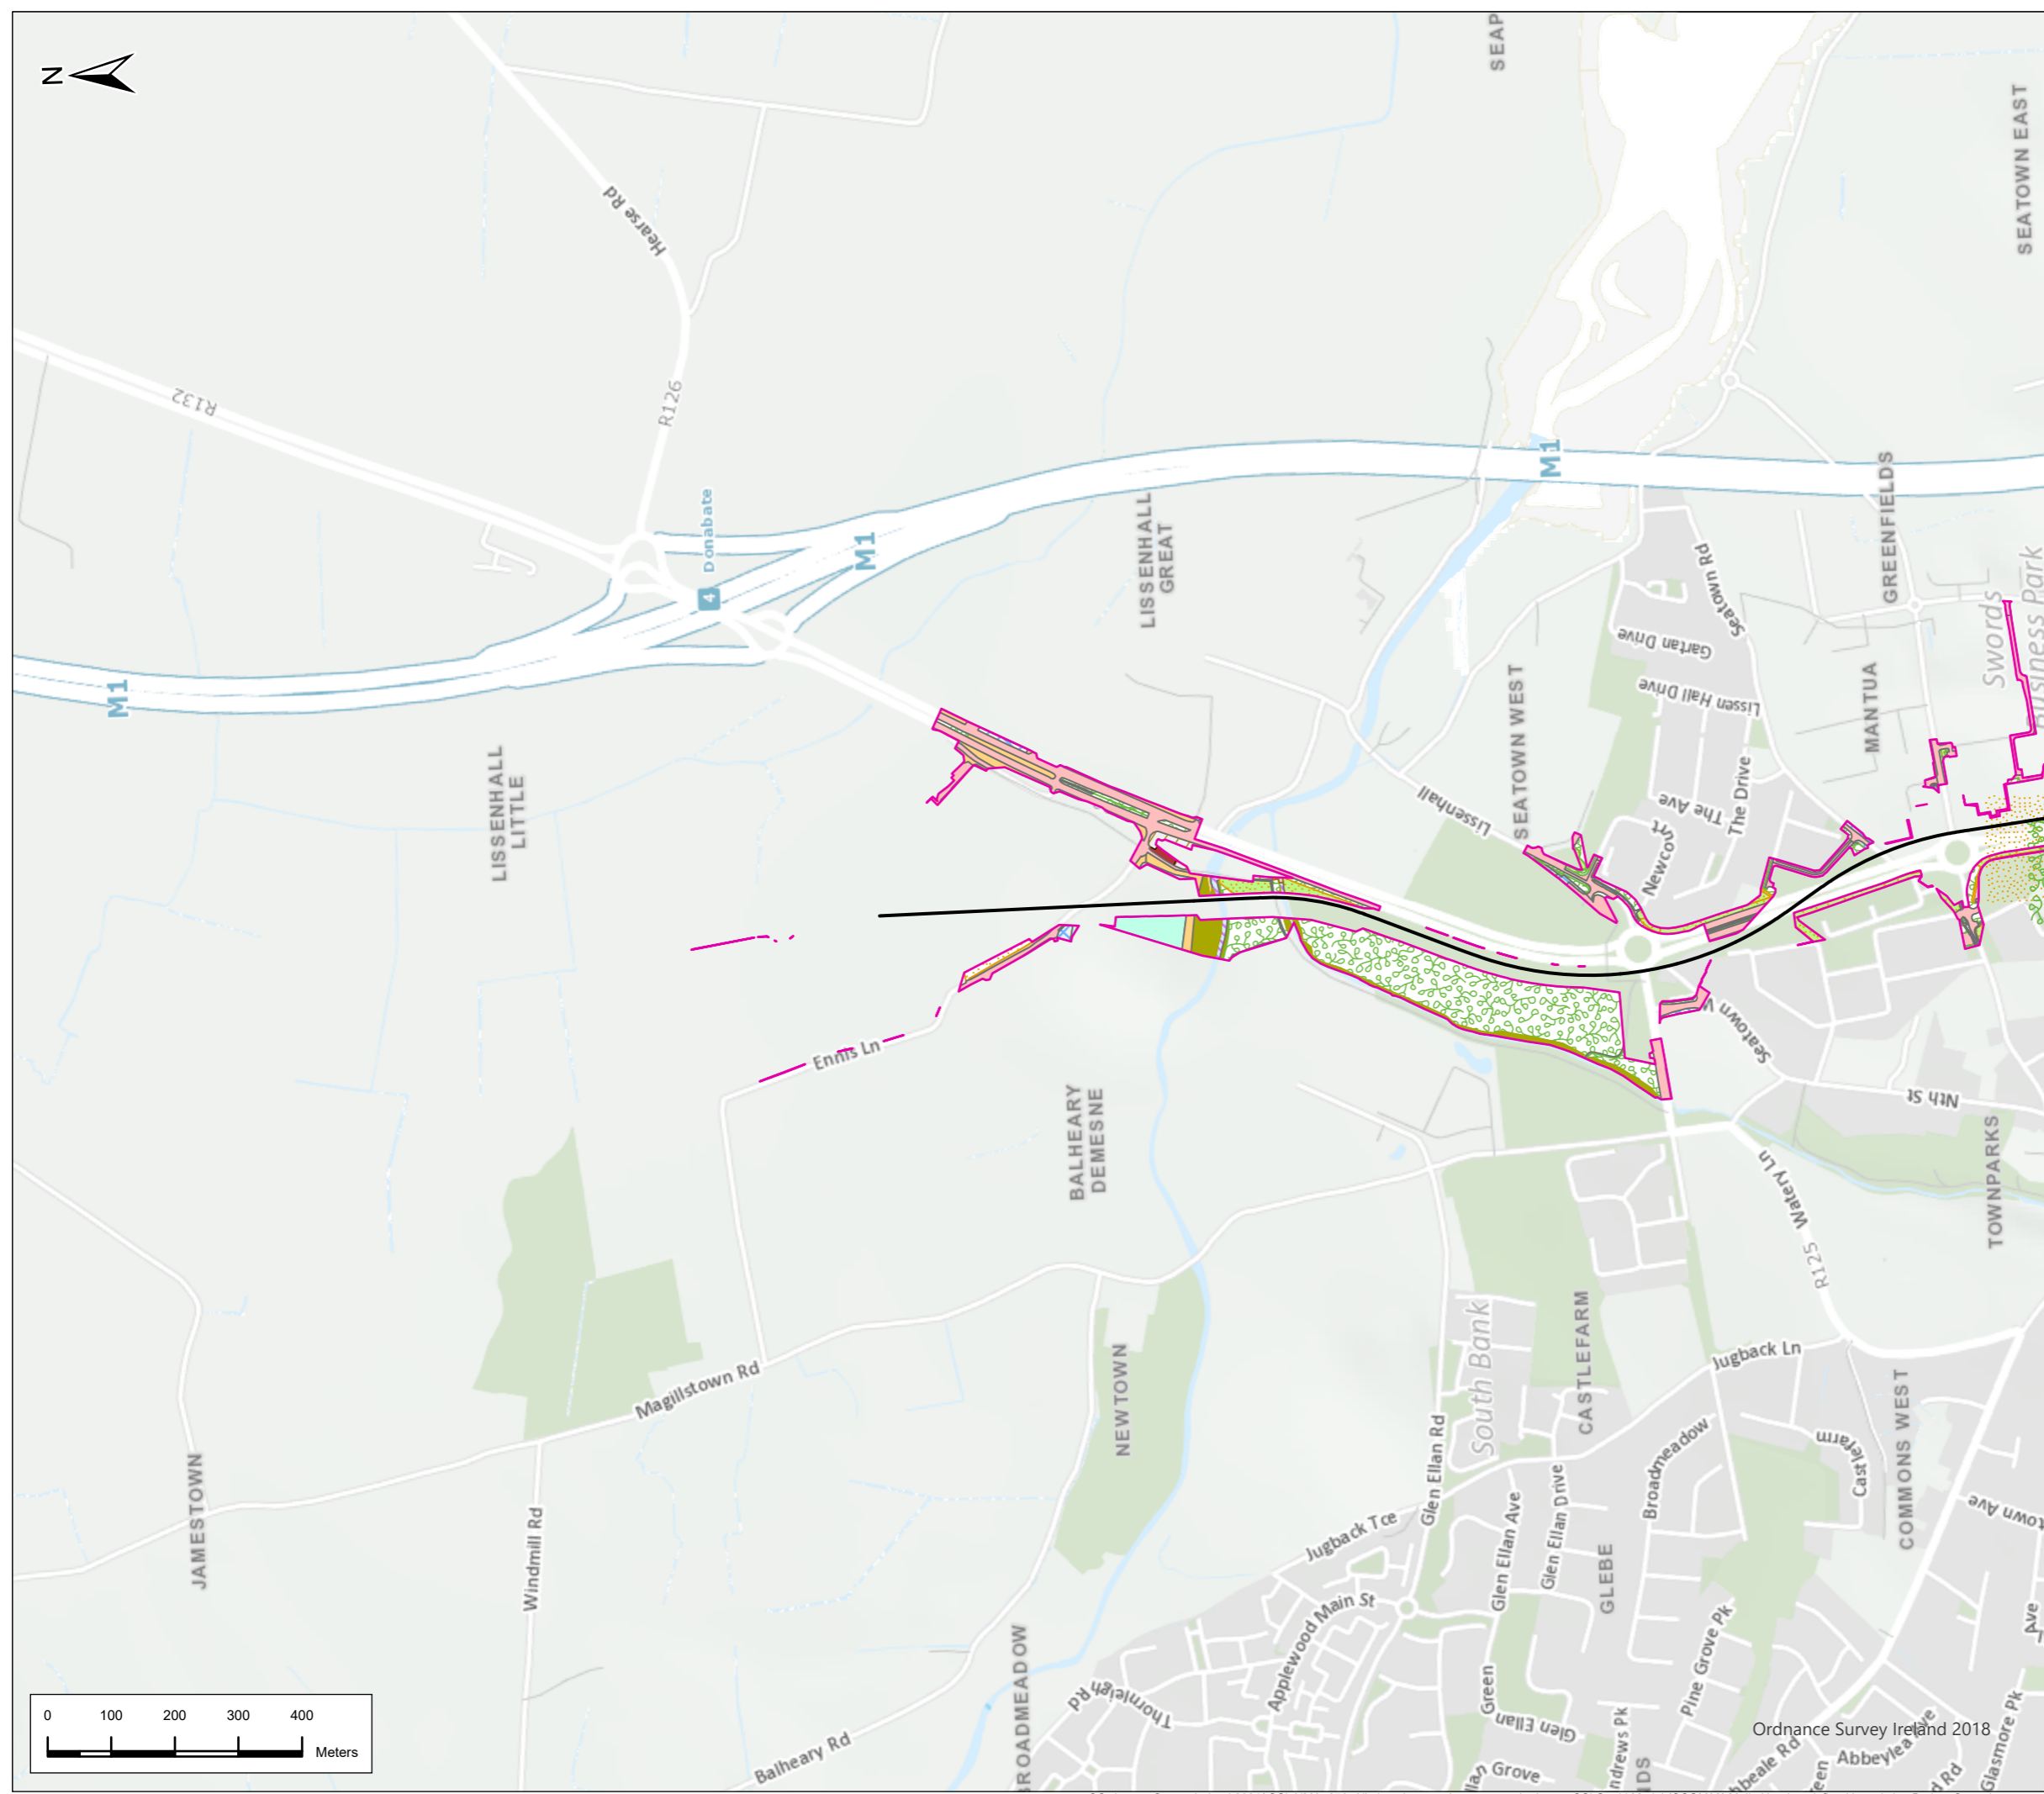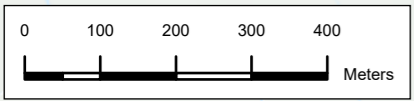

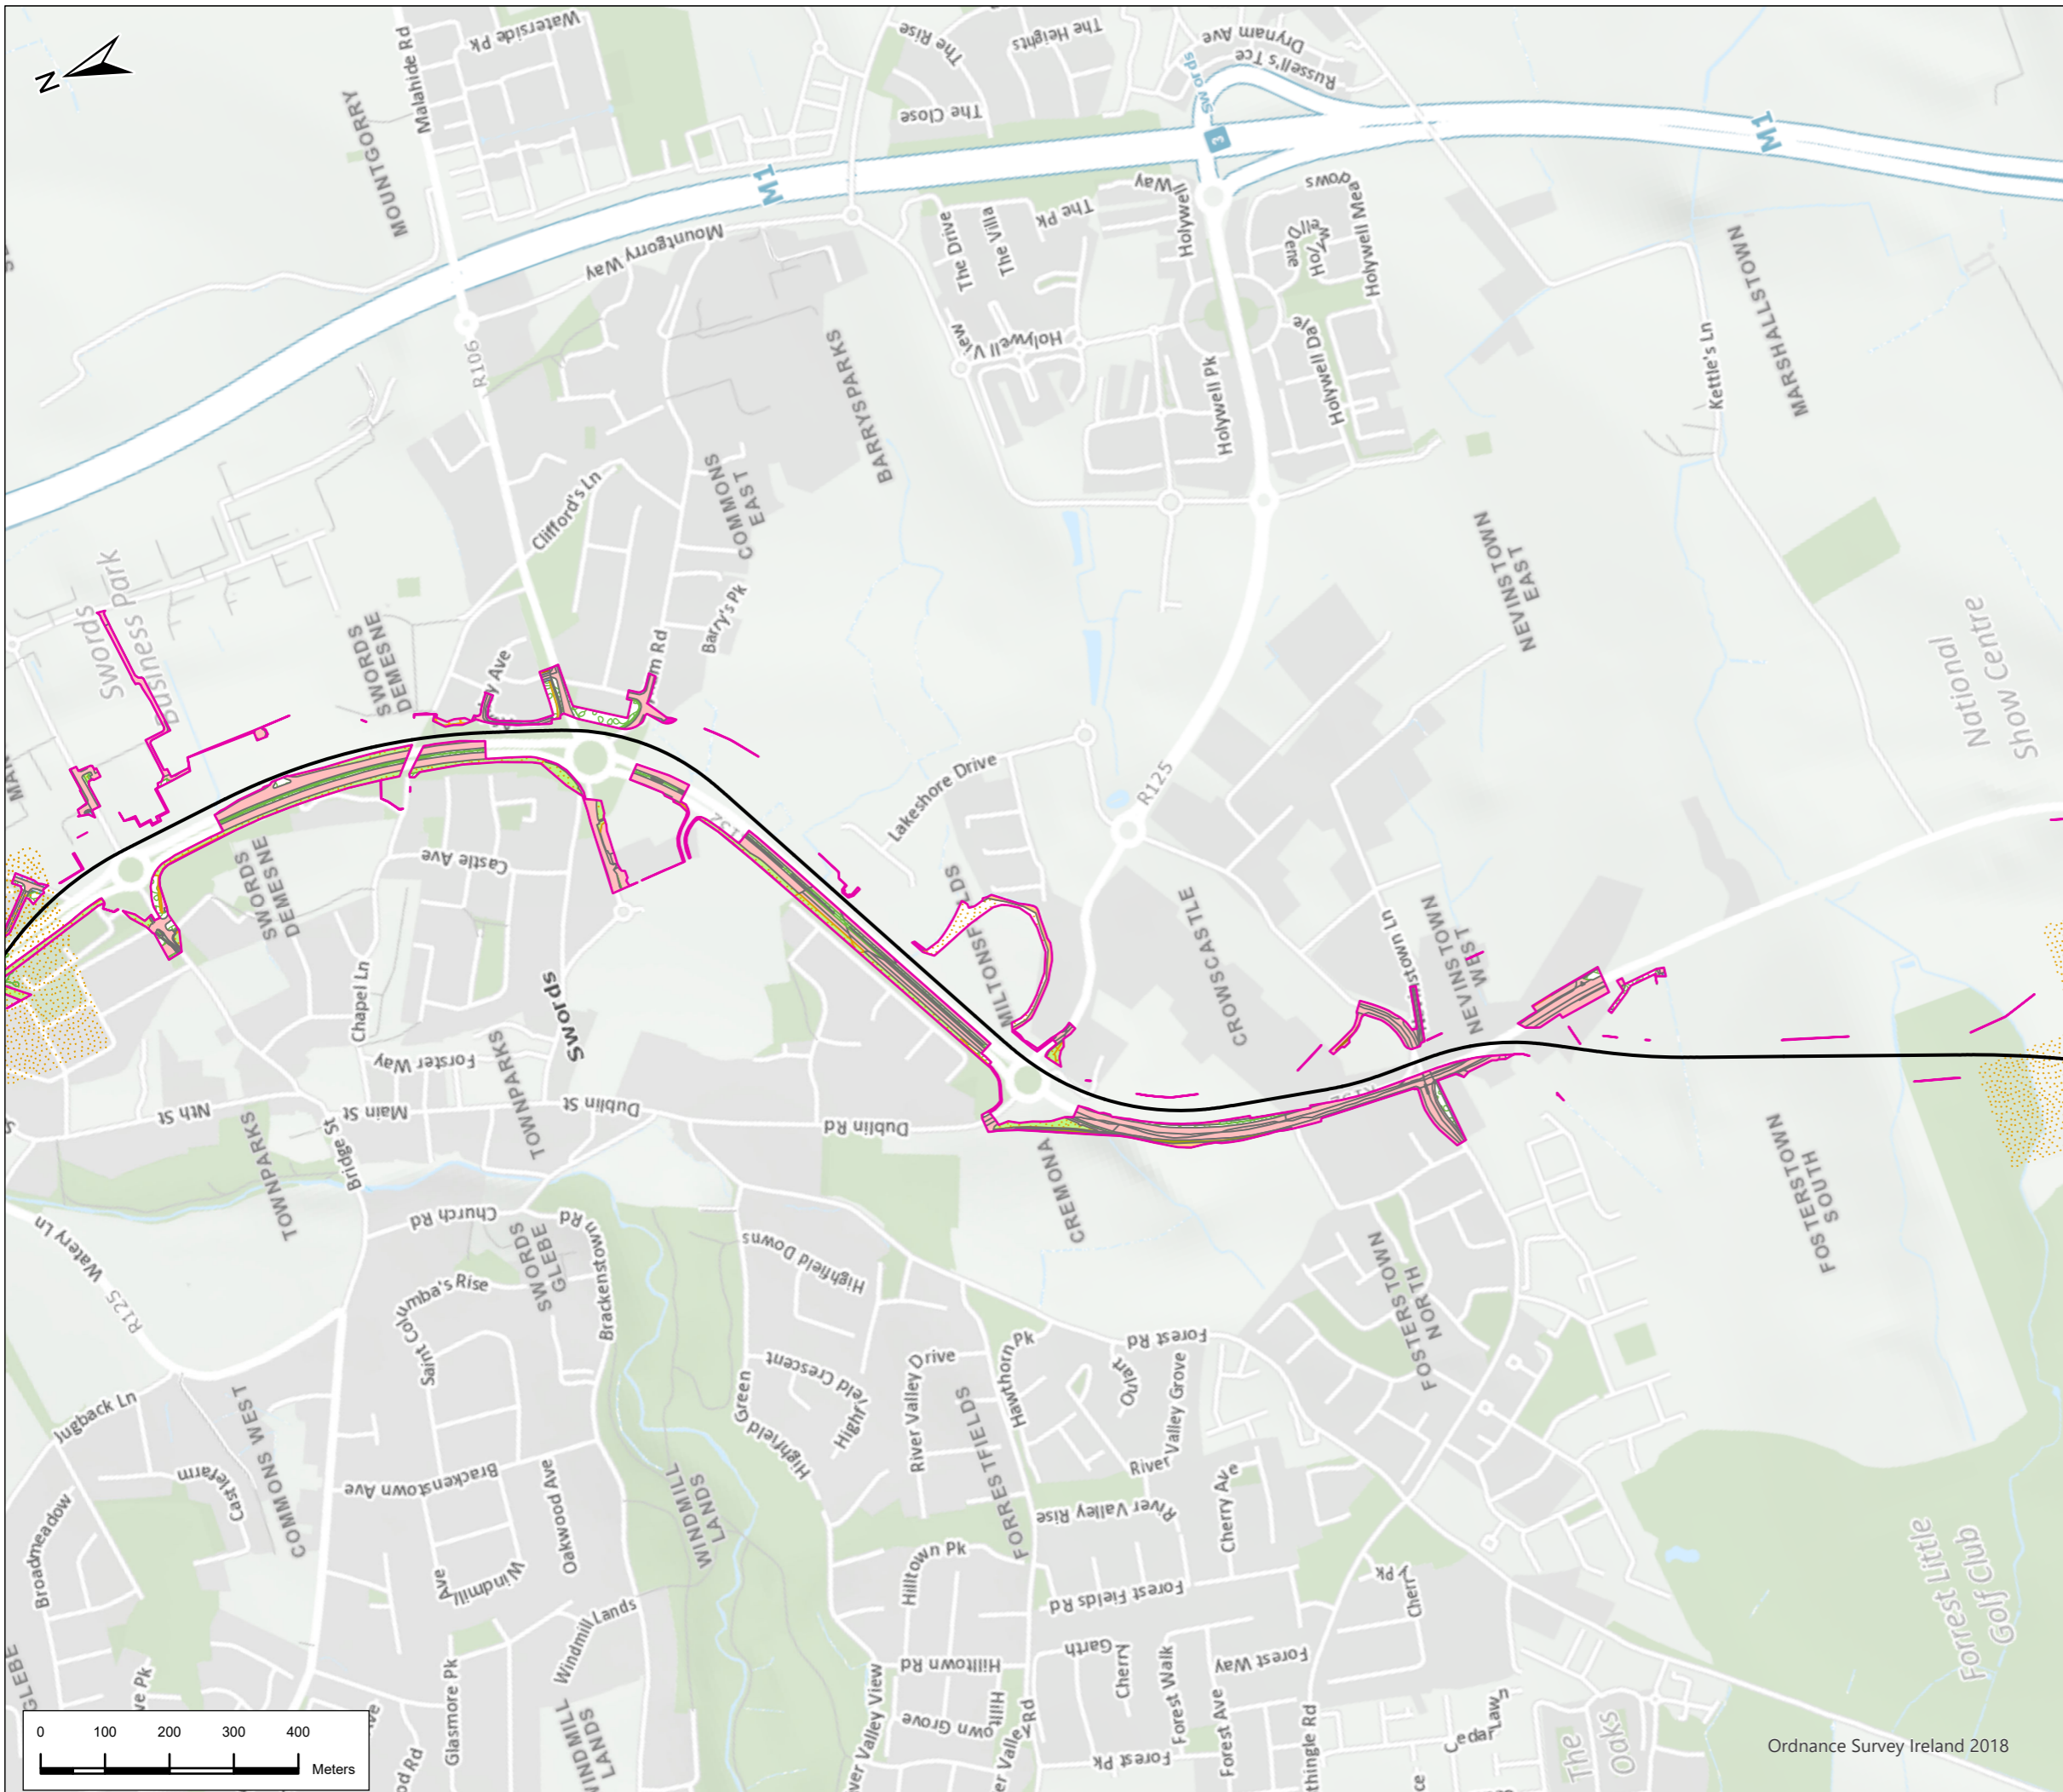

Legend

- Alignment
- Fenced Off Areas
- Habitat Polygons**
- BC1
- BC4
- BL3
- ED3
- GA1
- GA2
- GS1
- GS2
- GS4
- Residential
- WD1
- WD3
- WD5
- WL1
- WL2
- WS1
- WS3

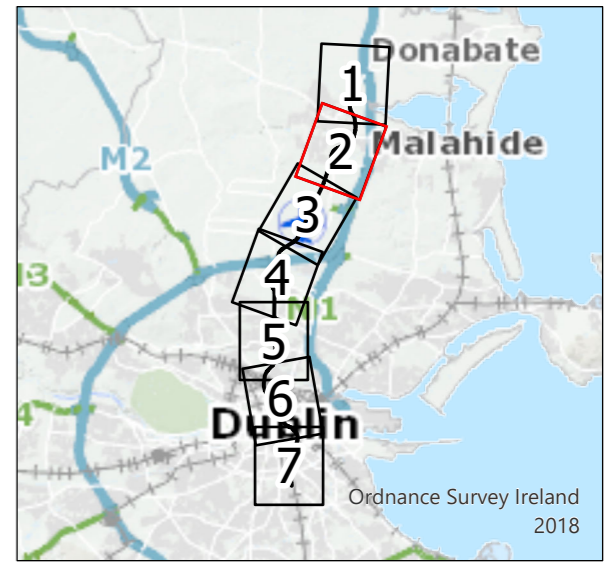

P02	8/19/2022	For Review	JF	RH	RH	NC
Rev.	Date	Purpose of revision	Drawn	Check'd	Rev'd	Appr'd



Client

Project

Drawing Title

Figure 15.13 Ecological mitigation measures: Habitats within the red line boundary to be retained
Sheet 2 of 7



Drawing Status: **DRAFT**

Scale @ A3: 1:10,000 DO NOT SCALE

Jacobs No. 32108600


Drawing No. ML1-JAI-EIA-ROUT_XX-DR-Y-12187 Rev P02

This drawing is not to be used in whole or in part other than for the intended purpose and project as defined on this drawing. Refer to the contract for full terms and conditions.

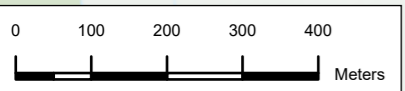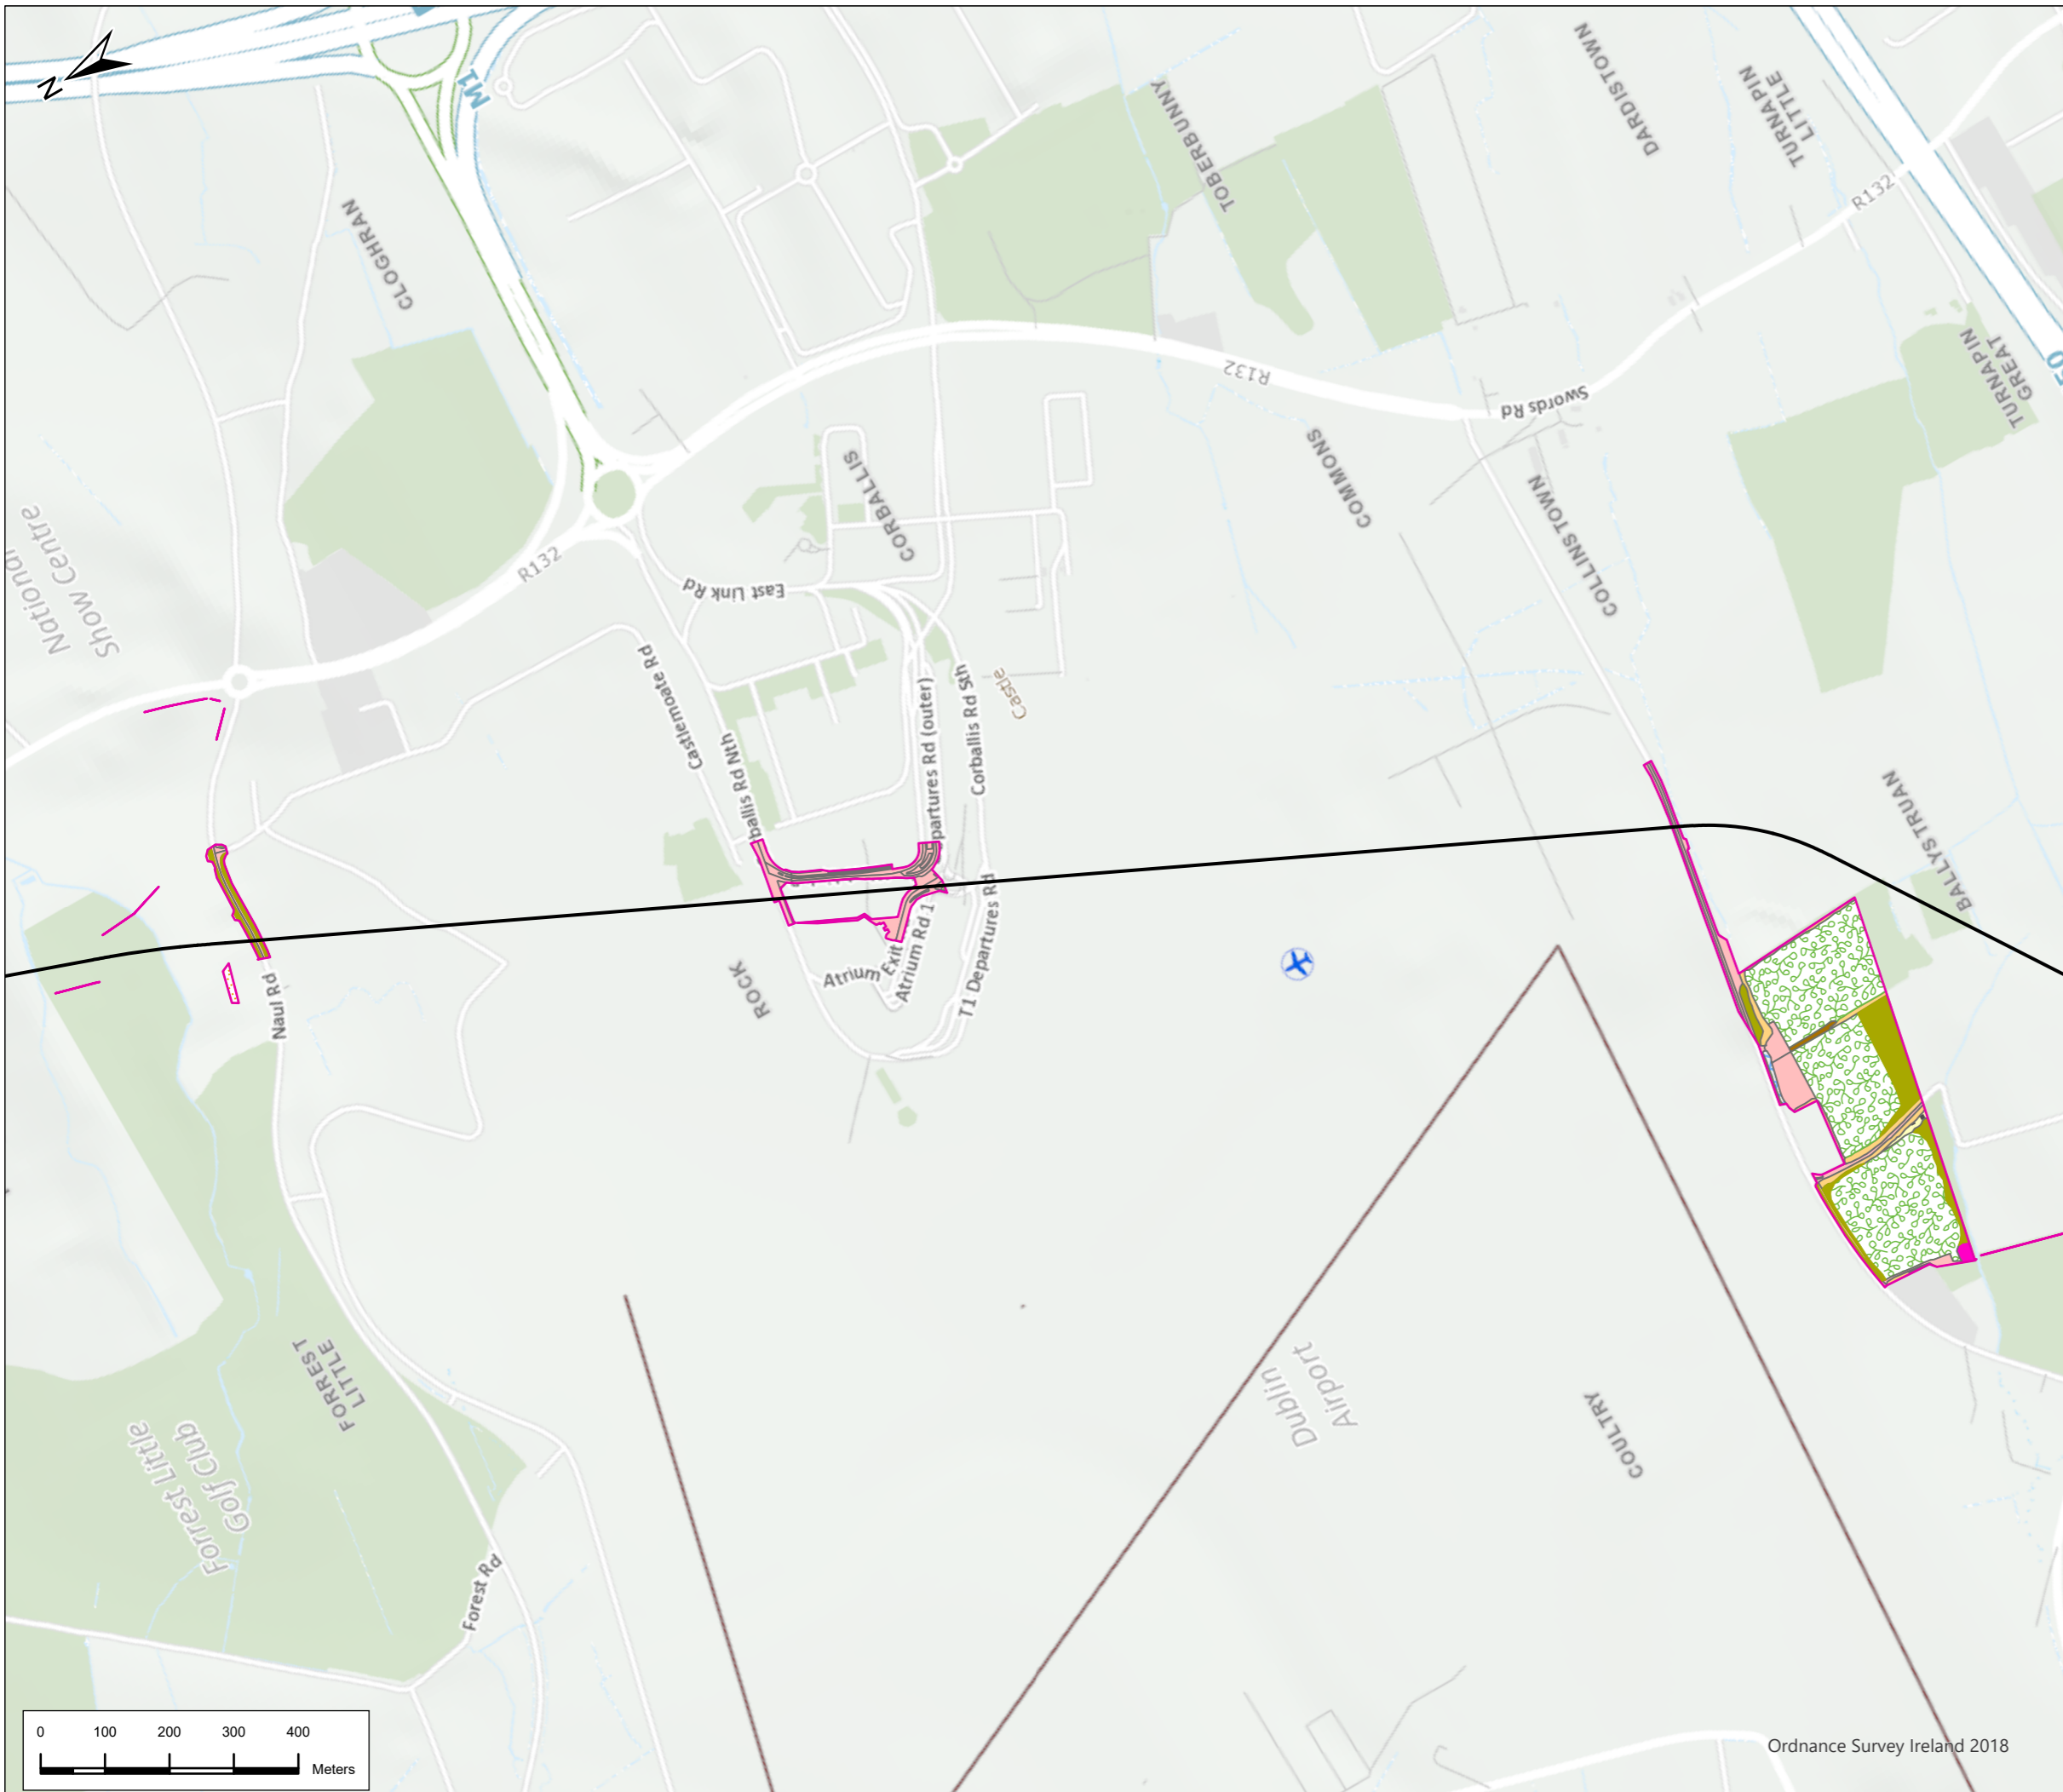

Legend

—	Alignment		GA1
	Fenced Off Areas		GA2
Habitat Polygons			GS2
	BC1		Residential
	BL3		WL1
	ED3		WL2
	ED5		WS1

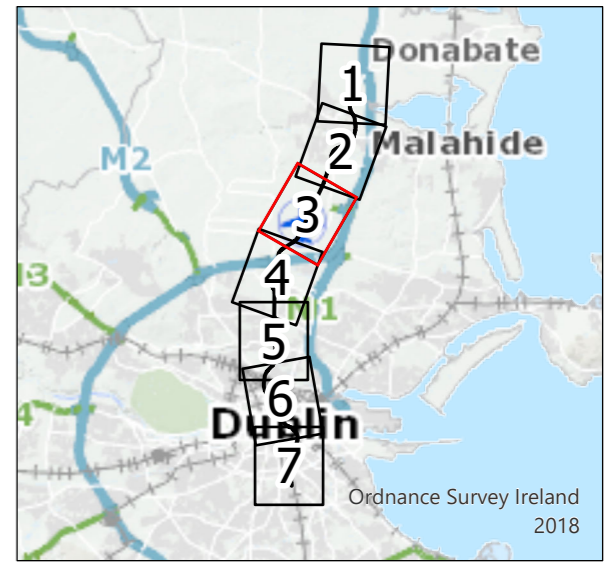

P02	8/19/2022	For Review	JF	RH	RH	NC
Rev.	Date	Purpose of revision	Drawn	Check'd	Rev'd	Appr'd

JACOBS
IDOM

Client
TII
Bonneagar Iompair Éireann
Transport Infrastructure Ireland

Project
METROLINK

Drawing Title
Figure 15.13 Ecological mitigation measures: Habitats within the red line boundary to be retained
Sheet 3 of 7


Drawing Status
DRAFT

Scale @ A3
1:10,000
DO NOT SCALE

Jacobs No. 32108600
Client No.

Drawing No. ML1-JAI-EIA-ROUT_XX-DR-Y-12188
Rev P02

This drawing is not to be used in whole or in part other than for the intended purpose and project as defined on this drawing. Refer to the contract for full terms and conditions.

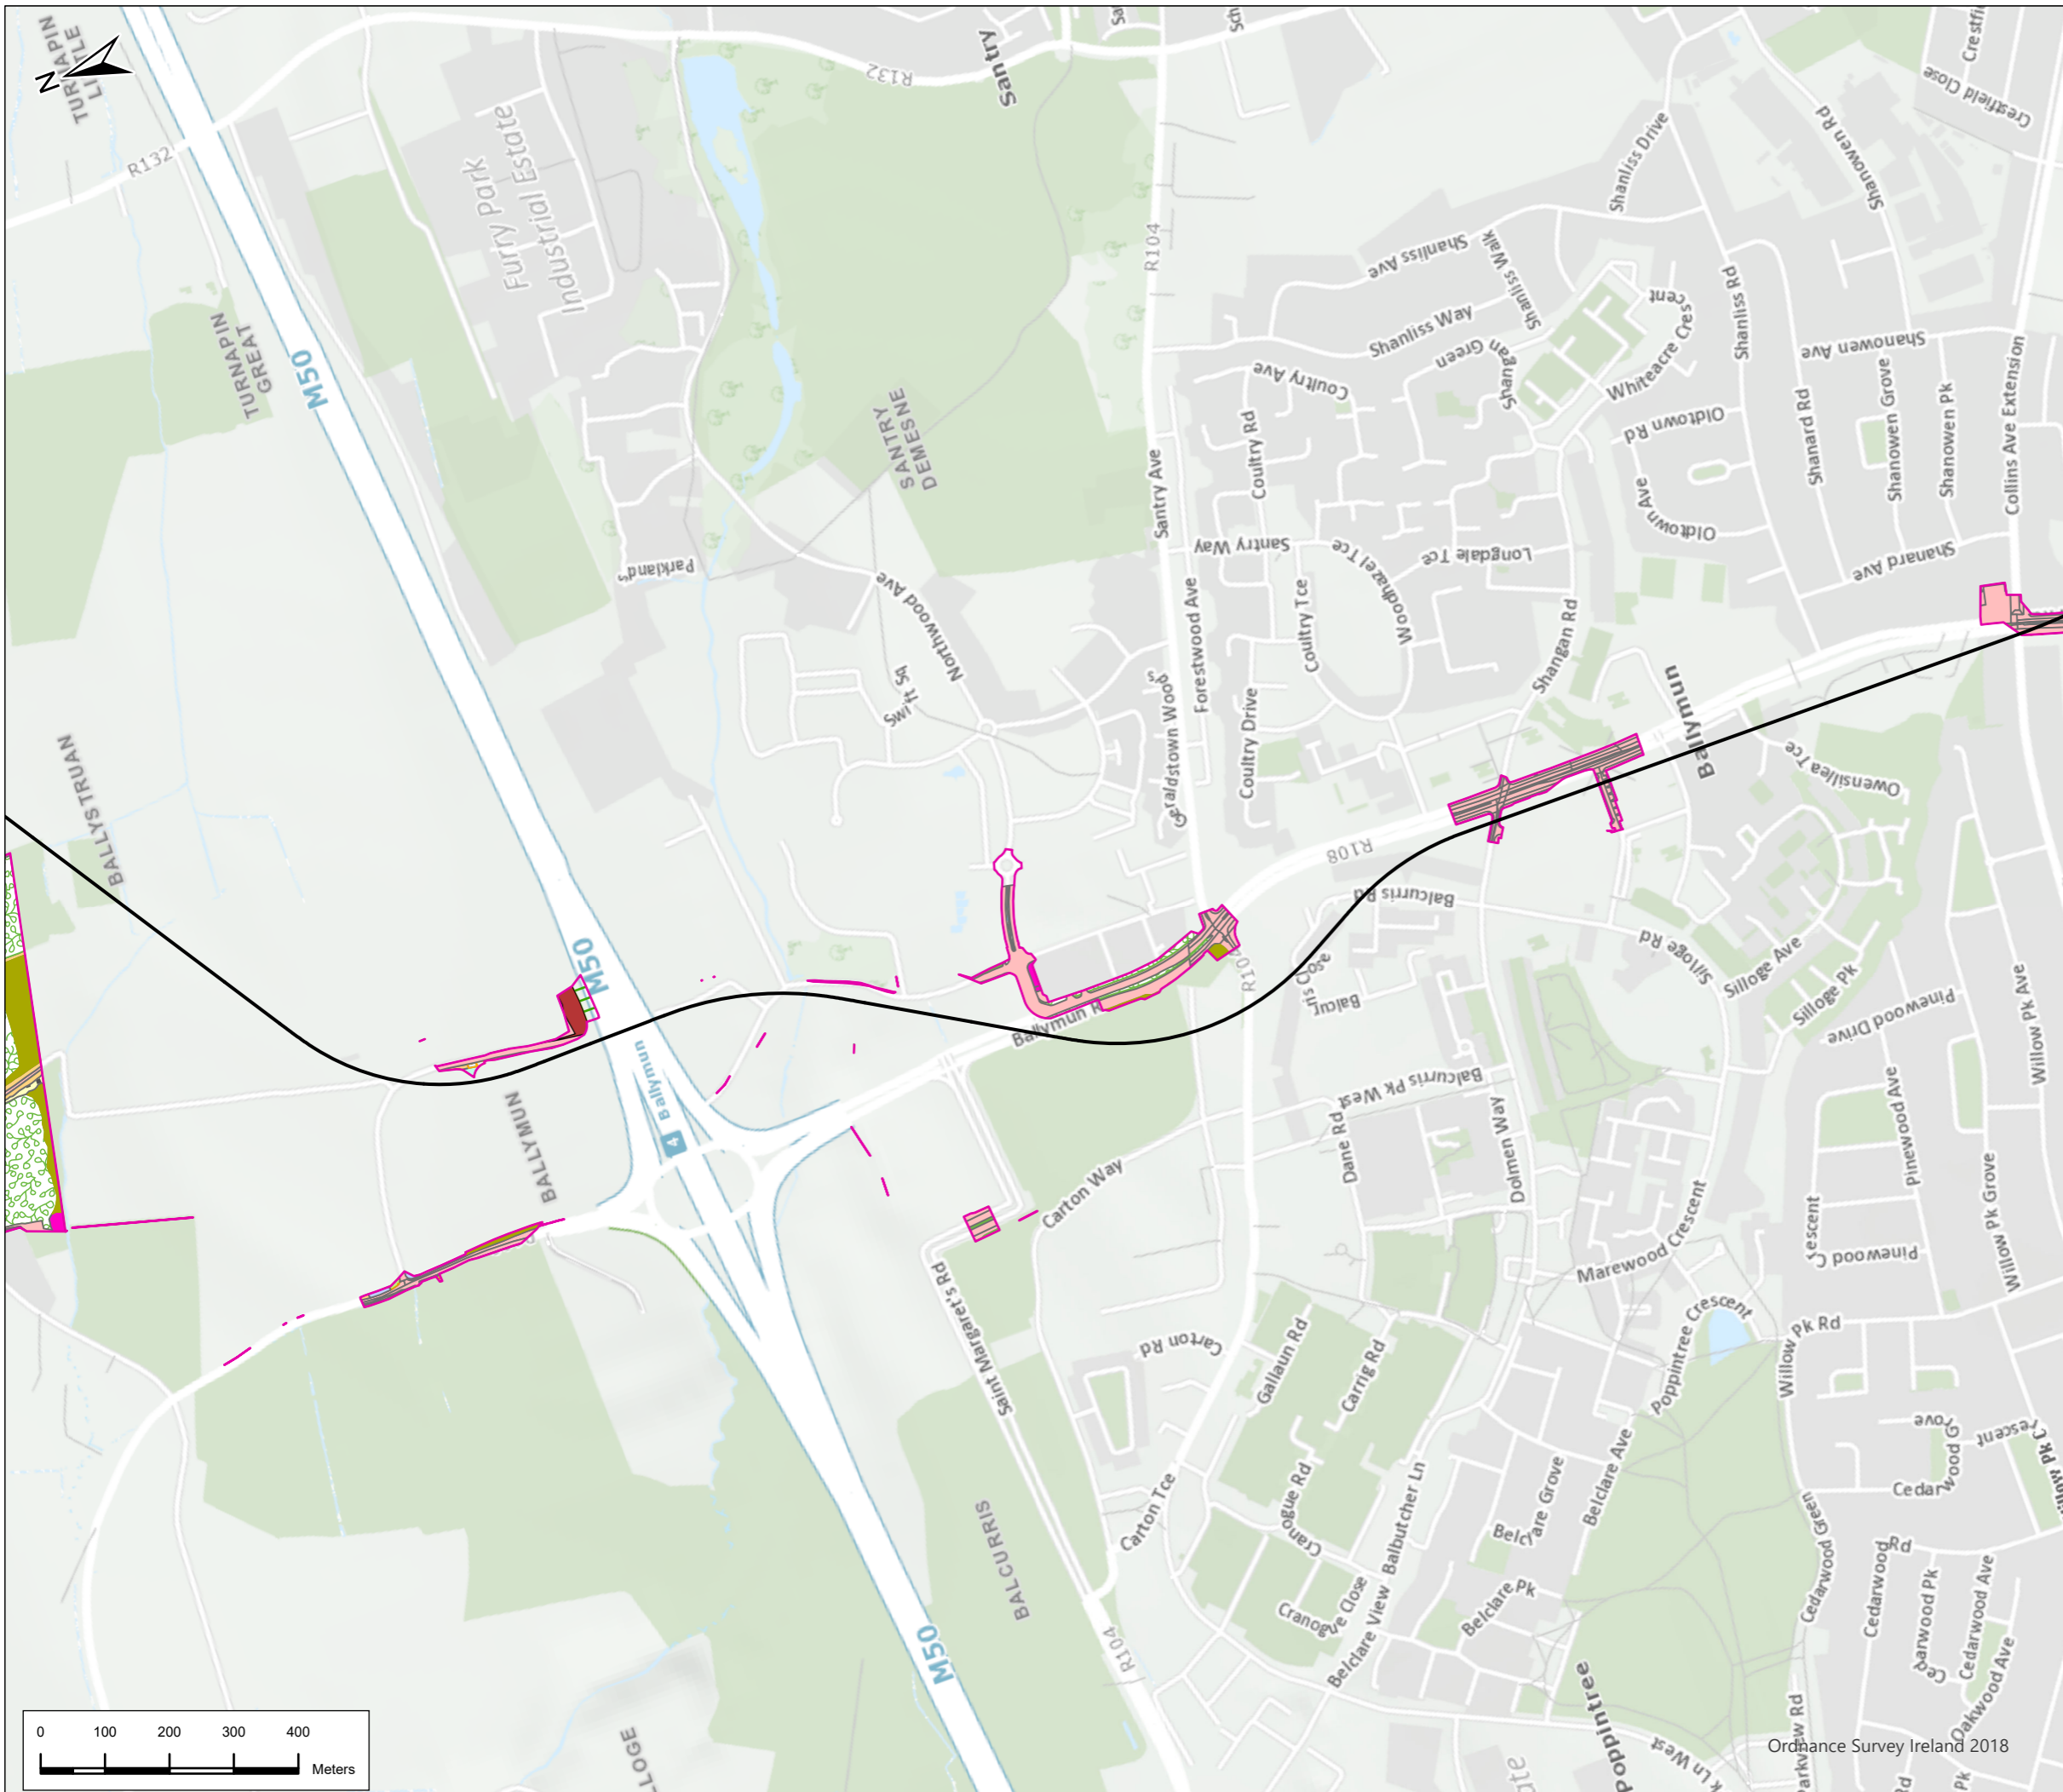


Legend

- Alignment
- Fenced Off Areas

Habitat Polygons

- BC1
- BL2
- BL3
- ED2
- ED3
- GA1
- GA2
- GS1
- GS2
- Residential
- WD1
- WD5
- WL1
- WL2
- WS1
- WS2
- WS3

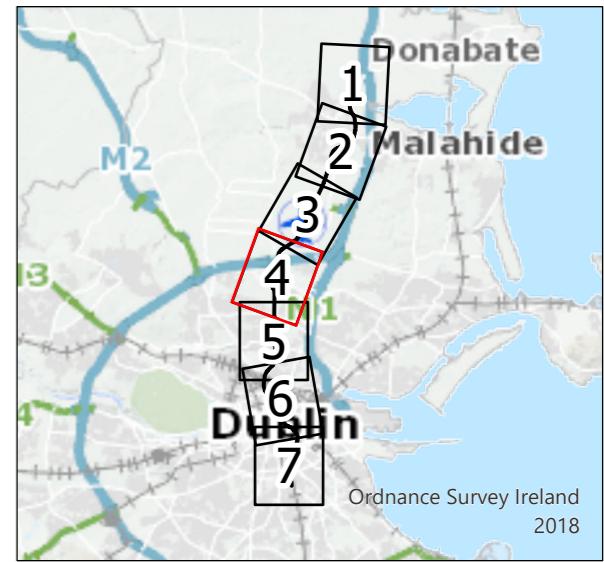

P02	8/19/2022	For Review	JF	RH	RH	NC
Rev.	Date	Purpose of revision	Drawn	Check'd	Rev'd	Appr'd

JACOBS
IDOM

Client
TII
Bonneagar Iompar Eireann
Transport Infrastructure Ireland

Project
METROLINK

Drawing Title
Figure 15.13 Ecological mitigation measures: Habitats within the red line boundary to be retained
Sheet 4 of 7


Drawing Status
DRAFT


Scale @ A3
1:10,000
DO NOT SCALE

Jacobs No. 32108600
Client No.

Drawing No. ML1-JAI-EIA-ROUT_XX-DR-Y-12189
Rev P02


This drawing is not to be used in whole or in part other than for the intended purpose and project as defined on this drawing. Refer to the contract for full terms and conditions.

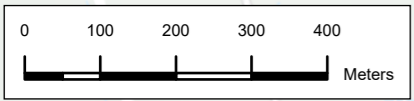

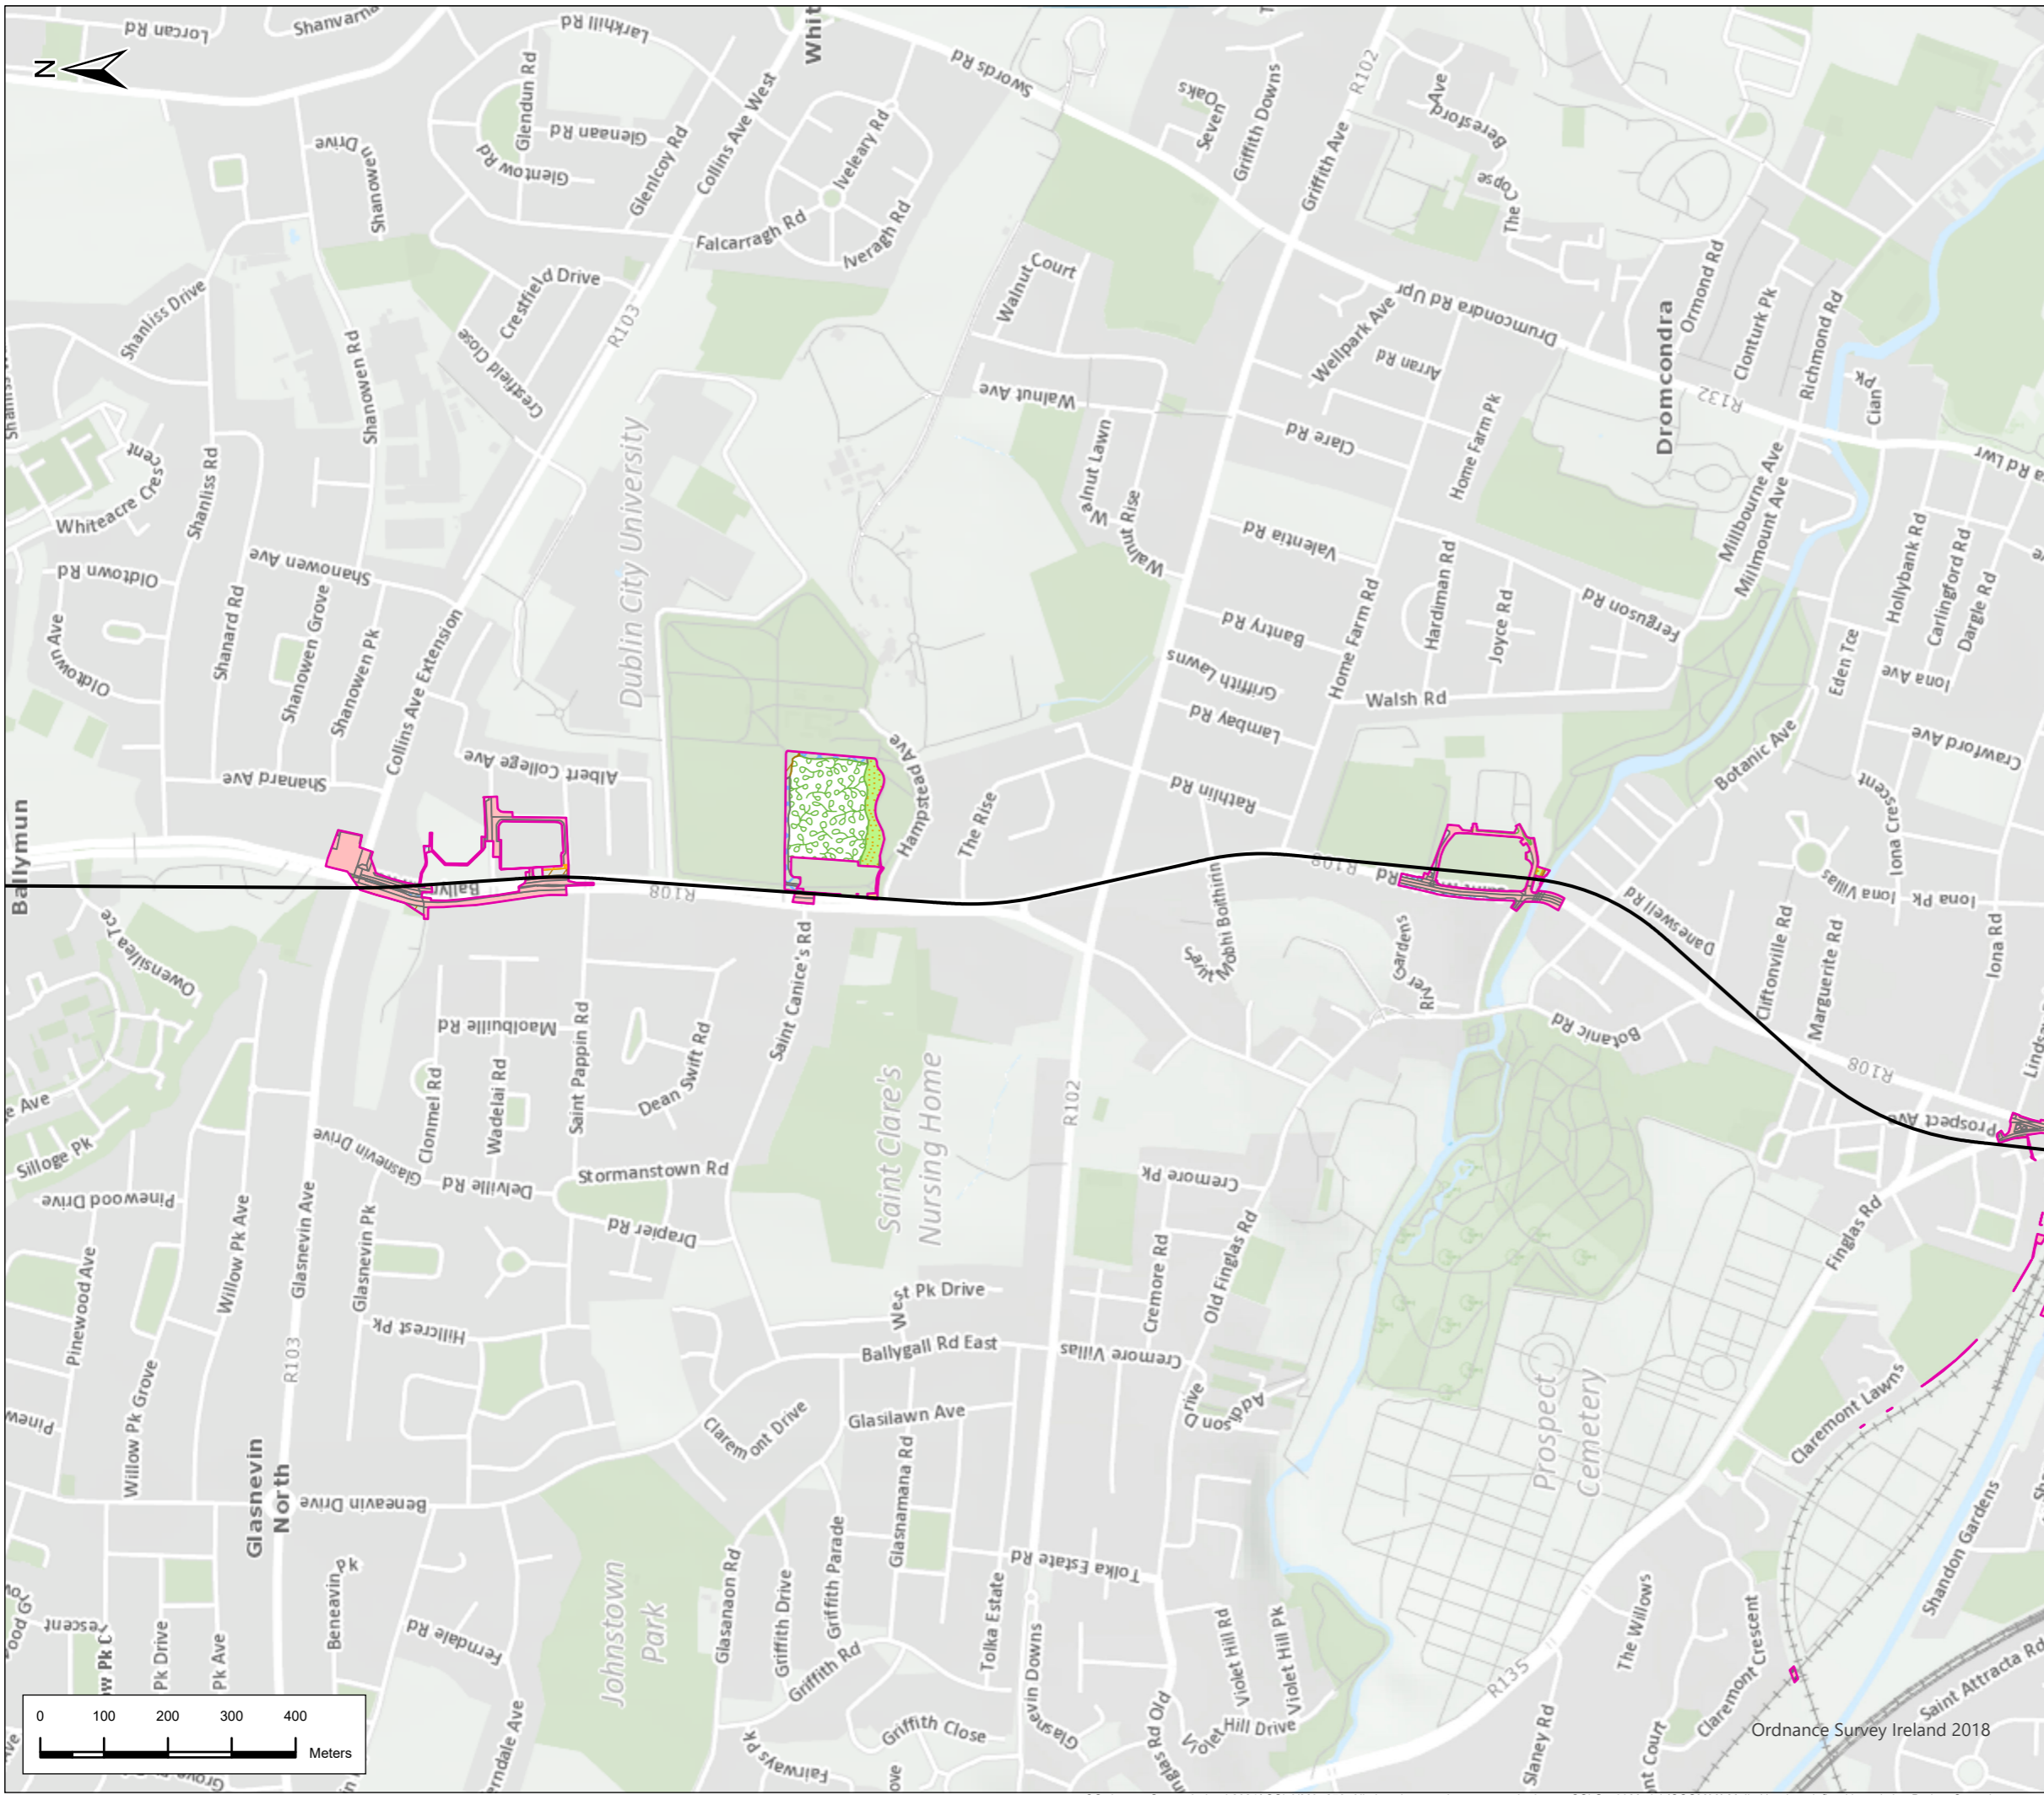

Legend

- Alignment
- Fenced Off Areas
- Habitat Polygons
 - BC4
 - BL3
 - FW2
 - GA2
 - Residential
 - WD1
 - WD5
 - WL1
 - WL2
 - WS1
 - WS3

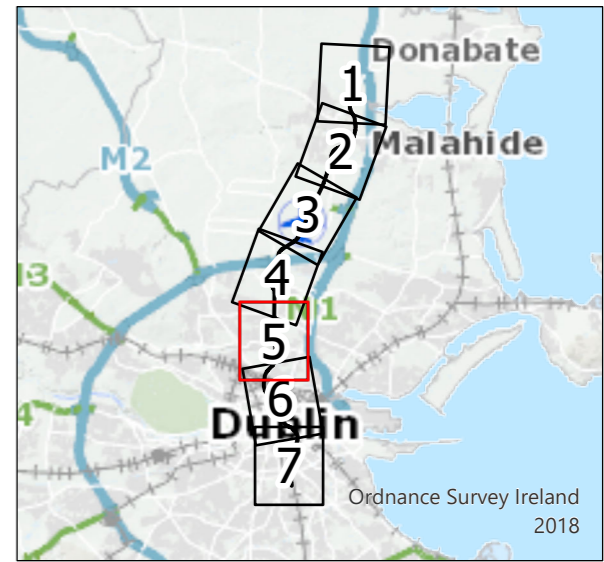

P02	8/19/2022	For Review	JF	RH	RH	NC
Rev.	Date	Purpose of revision	Drawn	Check'd	Rev'd	Appr'd

JACOBS
IDOM

Client
TII
Bonnegar Iompair Éireann
Transport Infrastructure Ireland

Project
METROLINK


Drawing Title
Figure 15.13 Ecological mitigation measures: Habitats within the red line boundary to be retained
Sheet 5 of 7



Drawing Status
DRAFT

Scale @ A3: 1:10,000 DO NOT SCALE
Jacobs No. 32108600
Client No.

Drawing No. ML1-JAI-EIA-ROUT_XX-DR-Y-12190 Rev P02


This drawing is not to be used in whole or in part other than for the intended purpose and project as defined in this drawing. Refer to the contract for full terms and conditions.

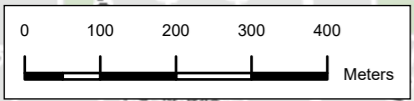

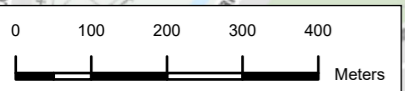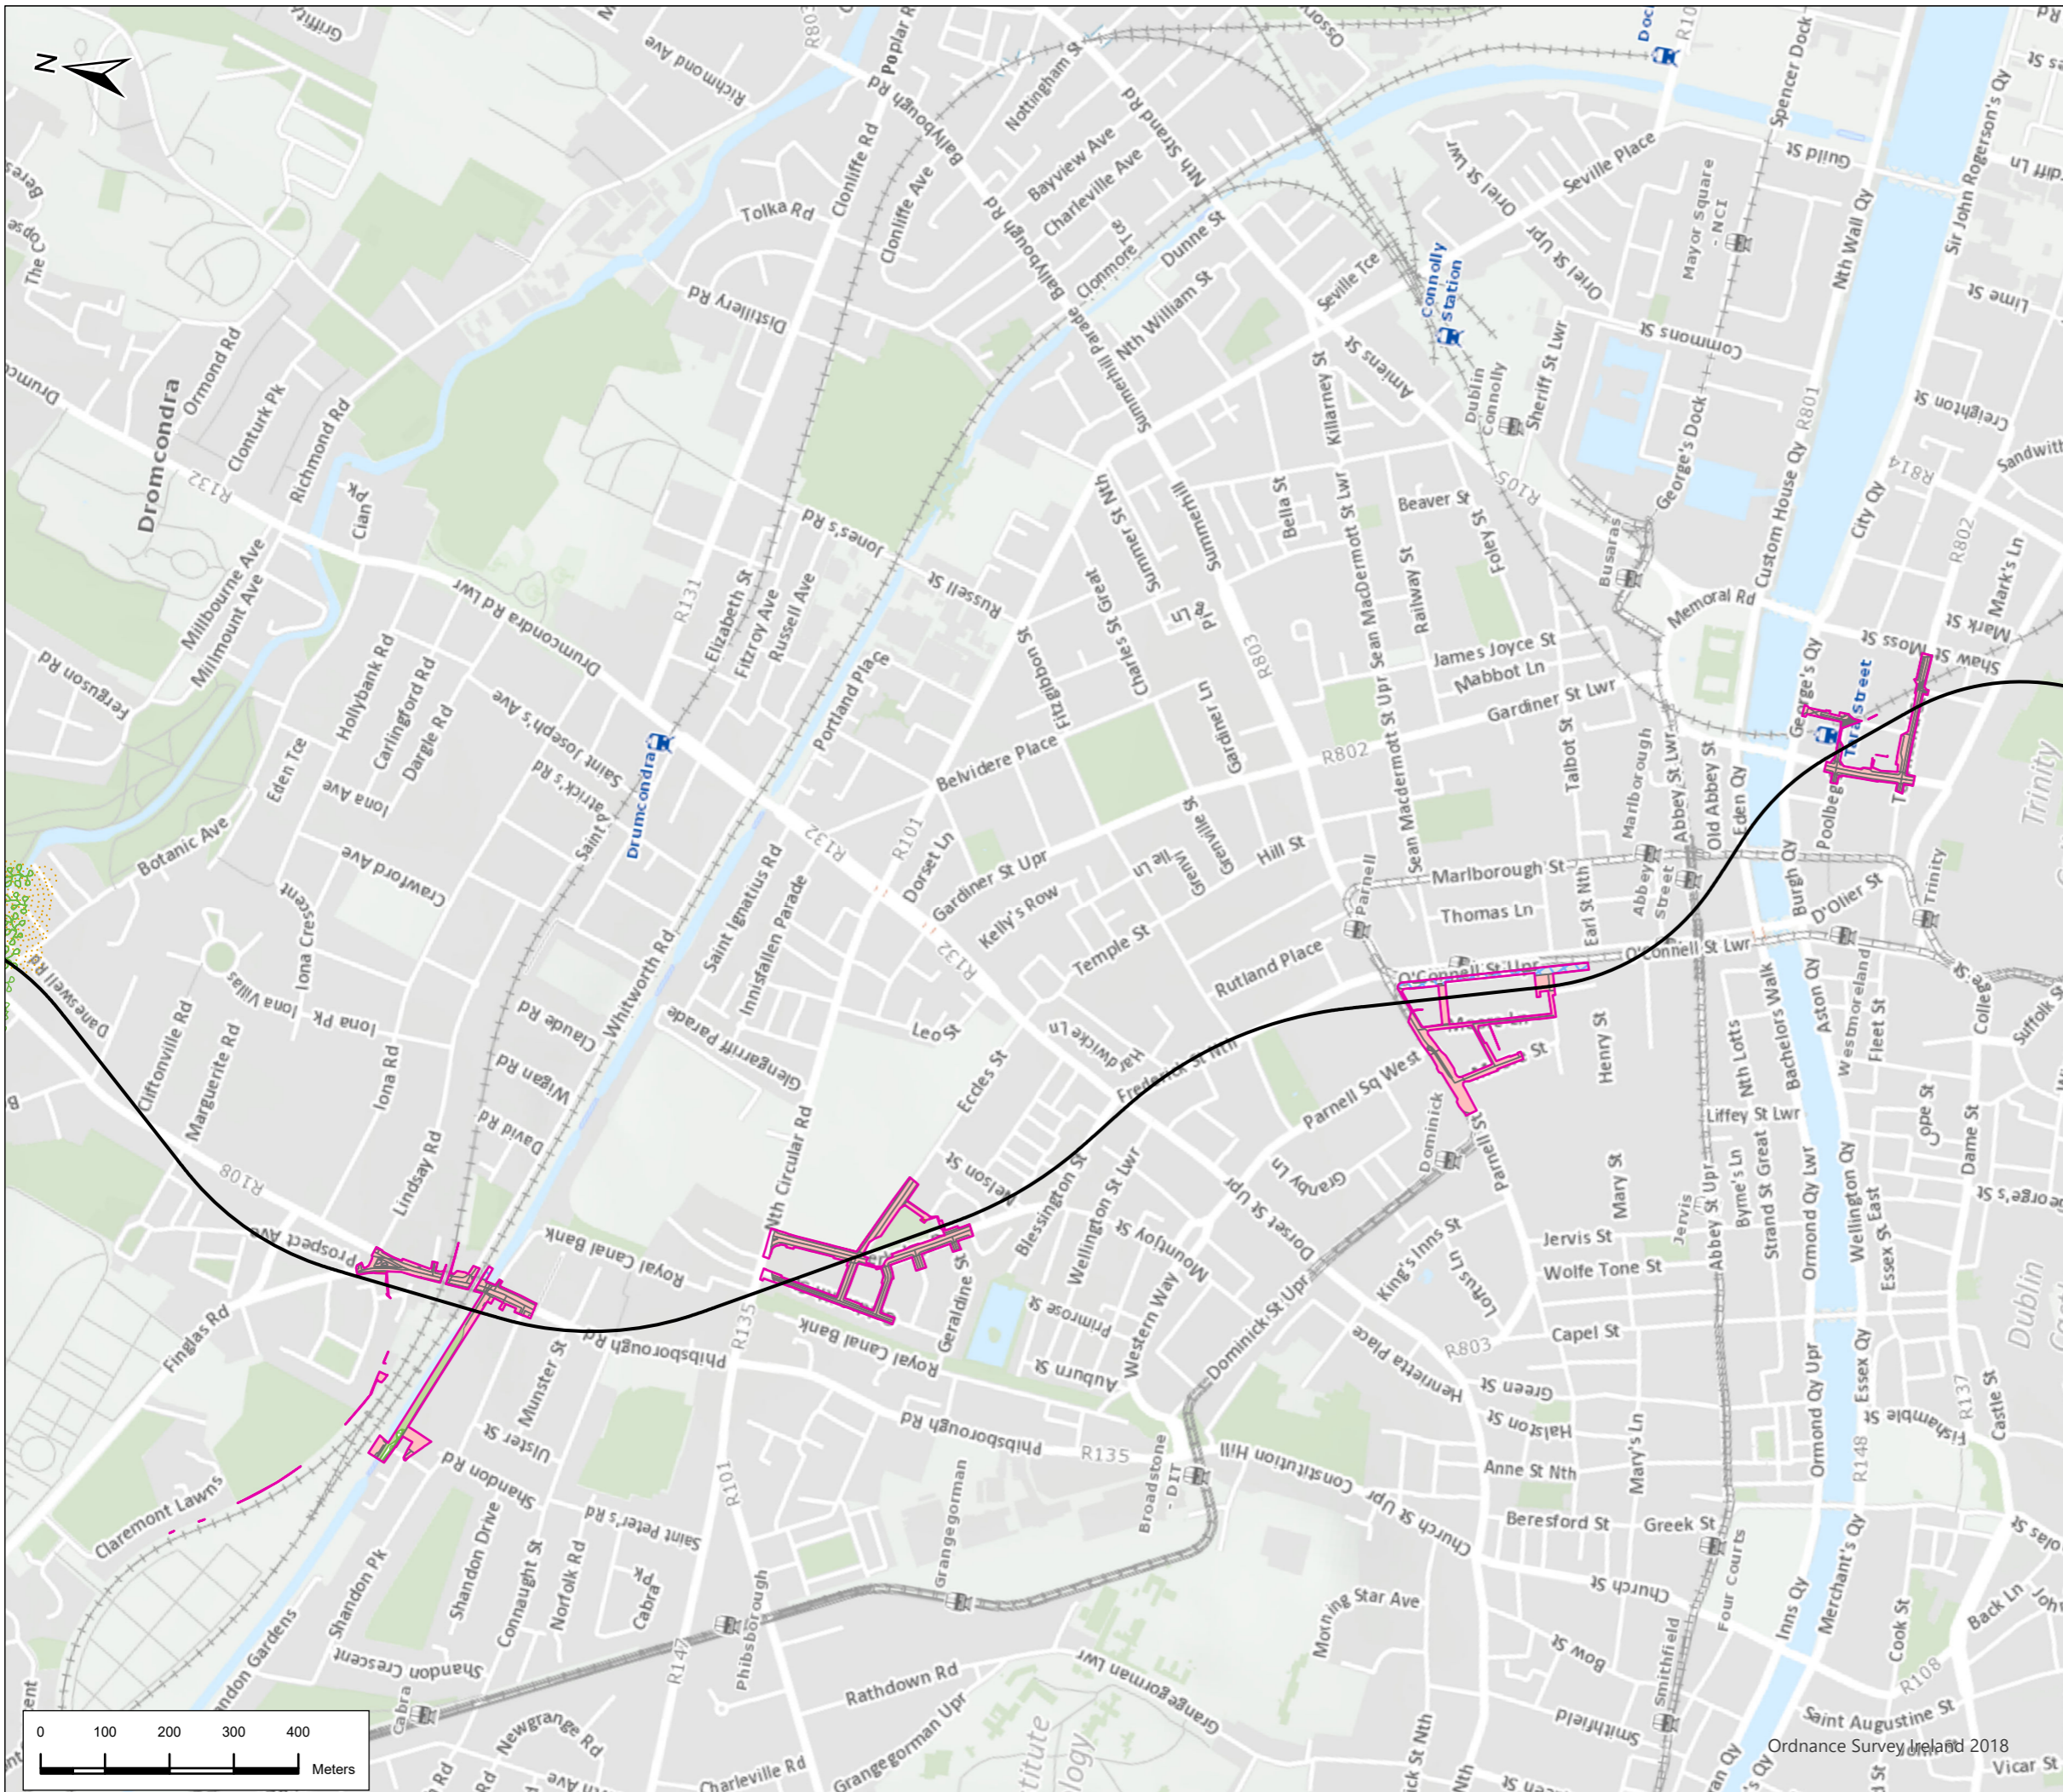

Legend

- Alignment
- Fenced Off Areas
- Habitat Polygons**
- BC4
- BL3
- FW3
- GA2
- Residential
- WD5
- WL2
- WS1

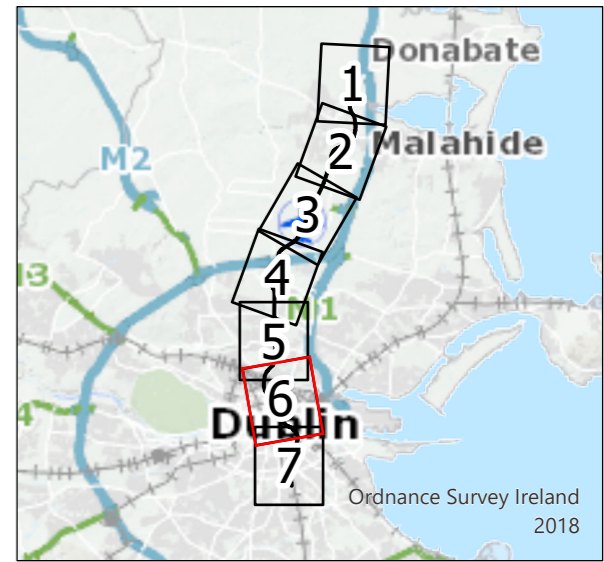

P02	8/19/2022	For Review	JF	RH	RH	NC
Rev.	Date	Purpose of revision	Drawn	Check'd	Rev'd	Appr'd




Drawing Title
Figure 15.13 Ecological mitigation measures: Habitats within the red line boundary to be retained
 Sheet 6 of 7

Drawing Status: **DRAFT**

Scale @ A3: 1:10,000 DO NOT SCALE


Jacobs No. 32108600
 Client No.

Drawing No. **ML1-JAI-EIA-ROUT_XX-DR-Y-12191** Rev **P02**

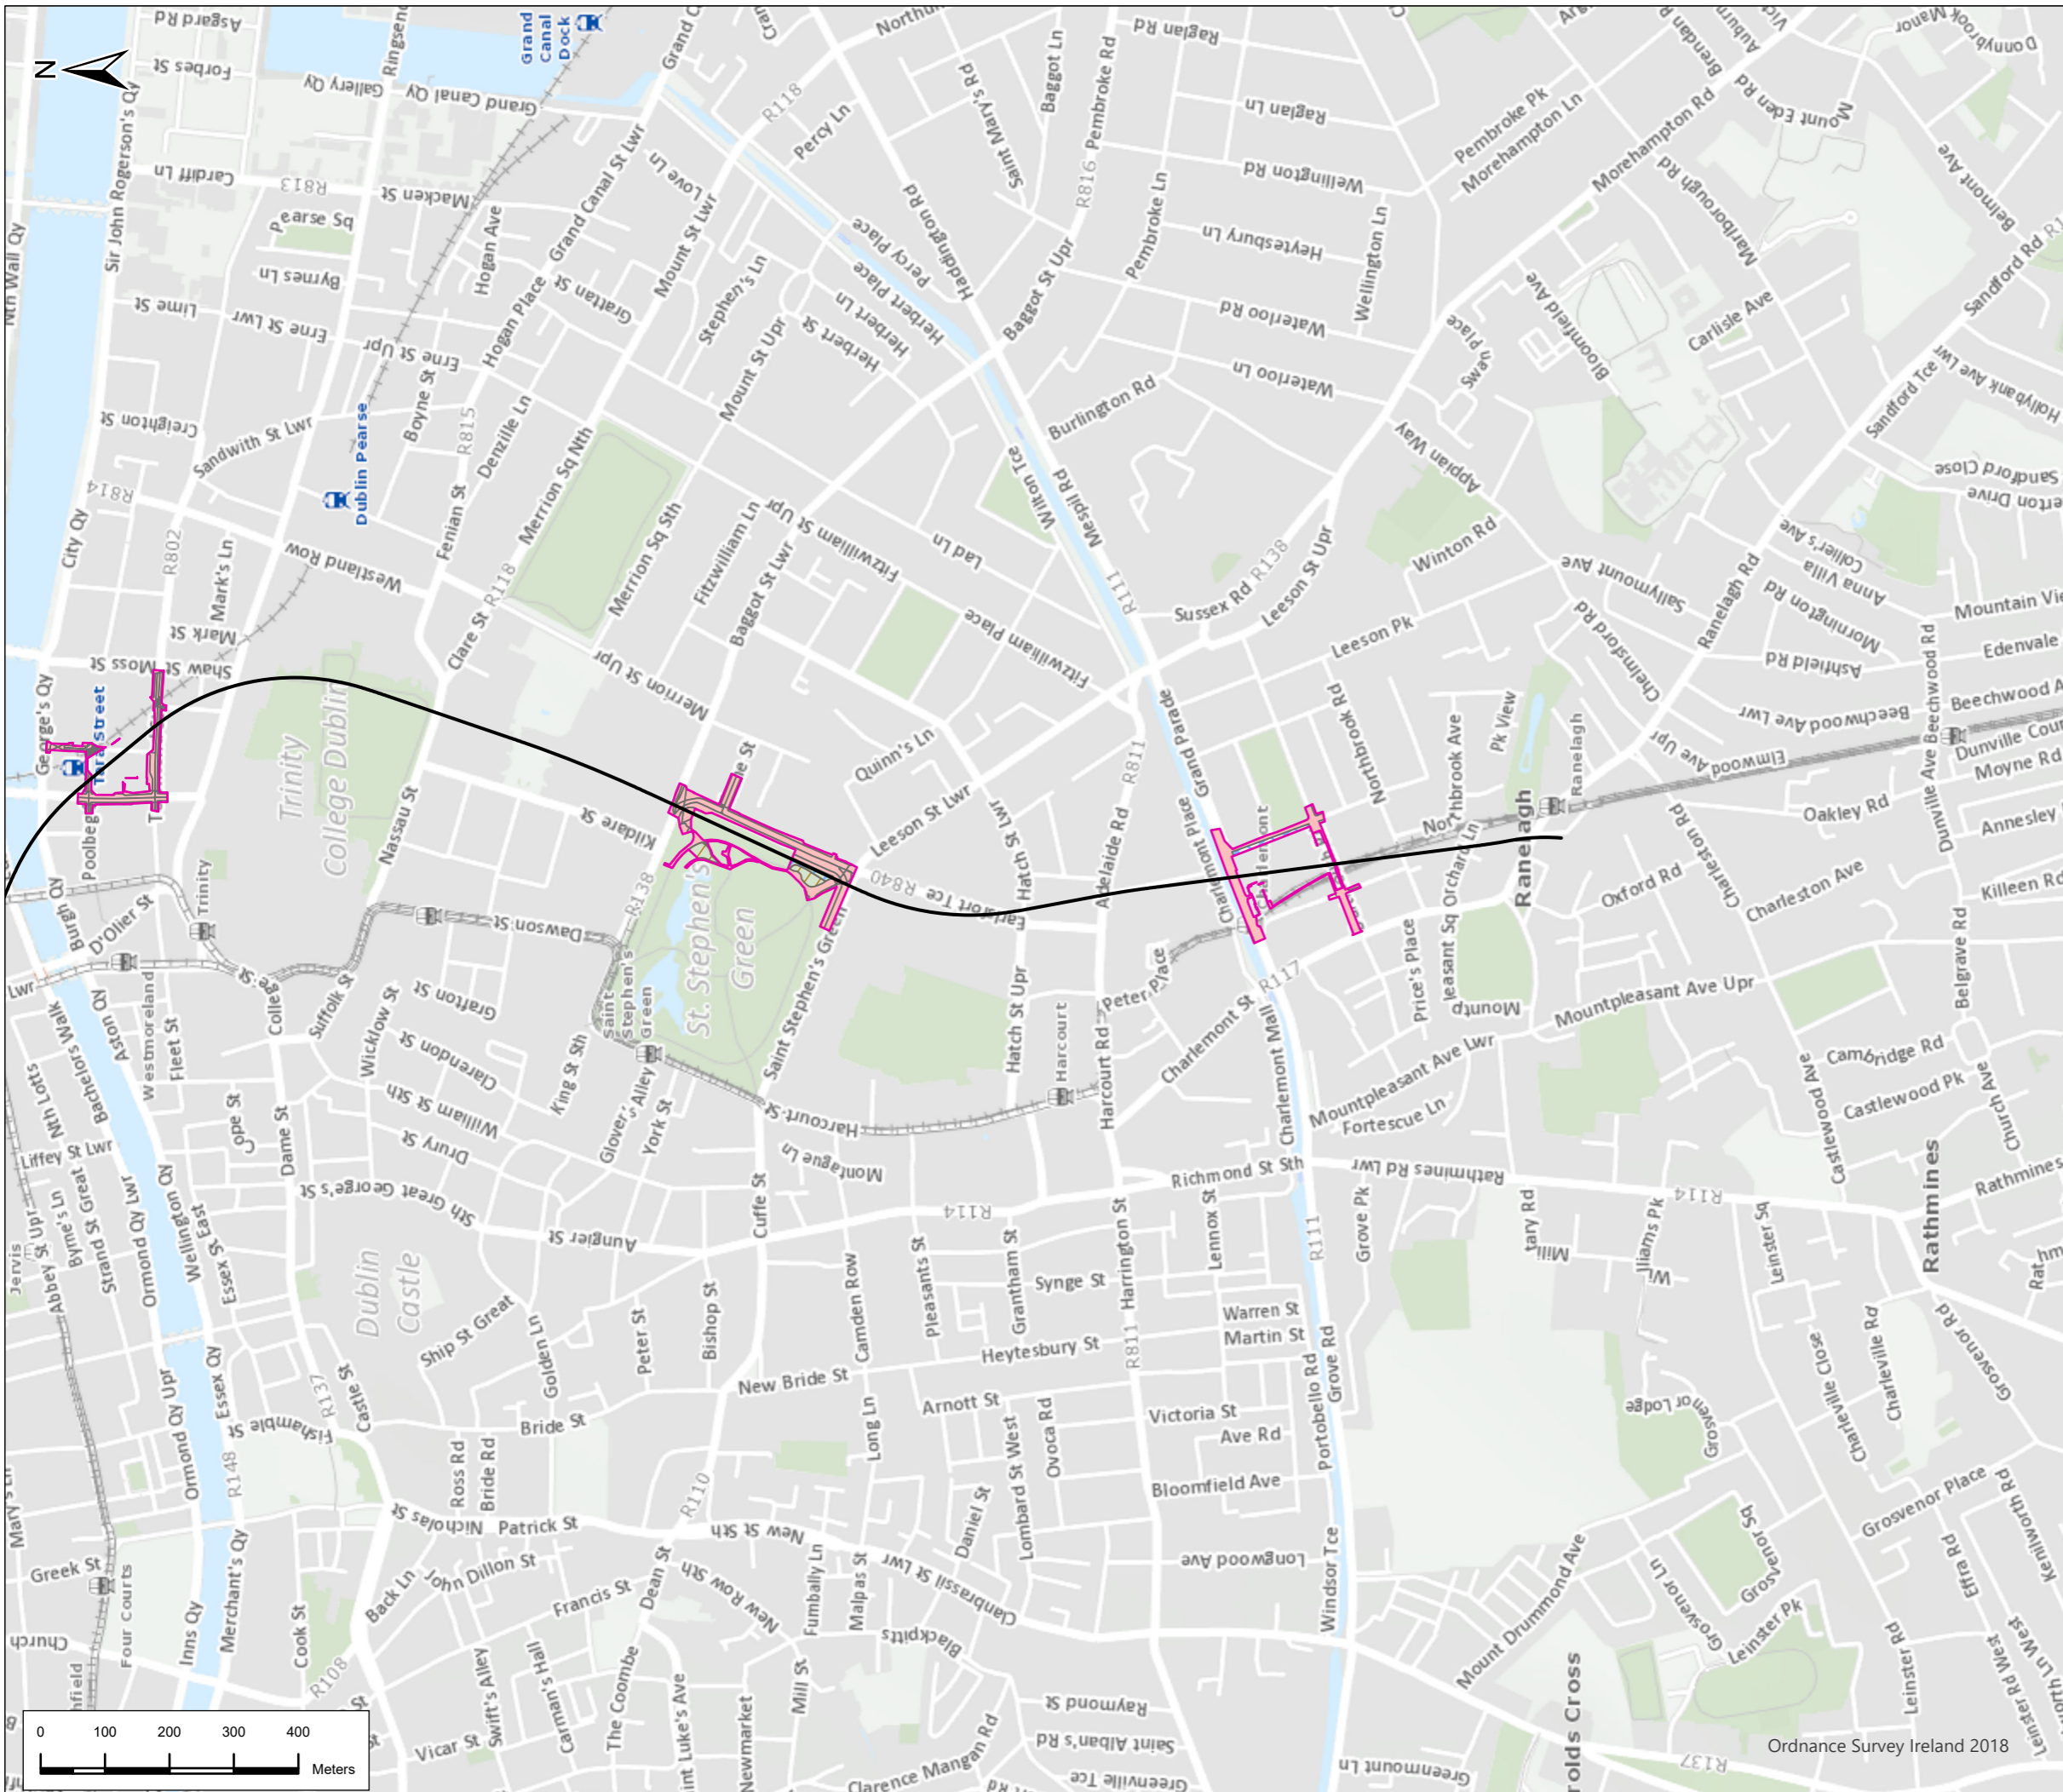

Legend

- Alignment
- Fenced Off Areas
- Habitat Polygons
 - BC4
 - BL3
 - FS2
 - Residential
 - WD5
 - WL1
 - WL2

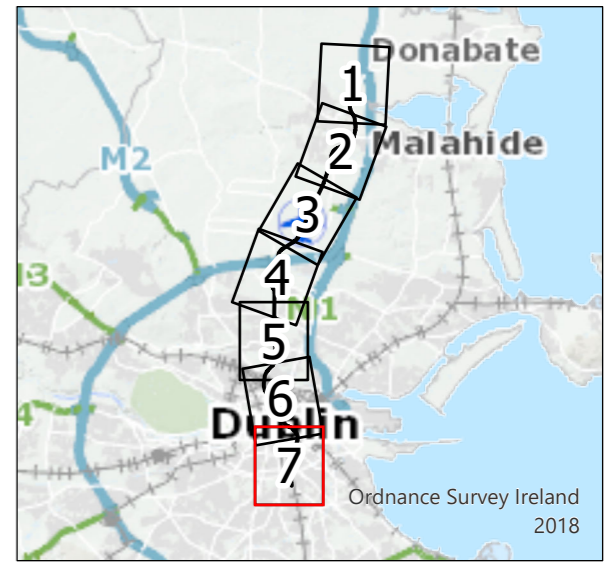

P02	8/19/2022	For Review	JF	RH	RH	NC
Rev.	Date	Purpose of revision	Drawn	Check'd	Rev'd	Appr'd

JACOBS
IDOM

Client
TII
Bonnavar Iompair Éireann
Transport Infrastructure Ireland

Project
METROLINK

Drawing Title
Figure 15.13 Ecological mitigation measures: Habitats within the red line boundary to be retained
Sheet 7 of 7

Drawing Status
DRAFT

Scale @ A3
1:10,000
DO NOT SCALE

Jacobs No. 32108600
Client No.
Drawing No. ML1-JAI-EIA-ROUT_XX-DR-Y-12192
Rev P02

This drawing is not to be used in whole or in part other than for the intended purpose and project as defined in this drawing. Refer to the contract for full terms and conditions.

