

Legend

- Alignment**
- Cut & Cover
 - Incline
 - Retained Cut
 - Surface
 - Tunnel
 - Viaduct
- Station Locations**
- Station Locations
- UWW Plant Locations**
- UWW Plant Locations
- Water Main**
- Water Main
- Water Fitting**
- F Water Fitting
- Hydrant**
- + Hydrant
- System Valve**
- V System Valve
- Network Meter**
- M Network Meter
- Reservoir**
- Reservoir
- Sewer Stormwater Gravity Main**
- Sewer Stormwater Gravity Main
- WTP Treatment Plant**
- WTP Treatment Plant
- Sewer Stormwater Manhole**
- Sewer Stormwater Manhole
- Surface Water Sewer**
- Surface Water Sewer



| Rev. | Date | Purpose of revision | GW | RH | RH | NC |
|------|---------|---------------------|----|----|----|----|
| P01 | 19/5/22 | Final Issue | | | | |

**JACOBS
IDOM**

Client

 Bonnheagar Iompair Éireann
 Transport Infrastructure Ireland

Project
METROLINK

Drawing Title
 Figure 22.3 Water Network Utilities
 Sheet 1 of 30


Drawing Status
FINAL


Scale @ A3
 1:2,500 DO NOT SCALE

Jacobs No. 32108600
 Client No.

Drawing No. ML1-JAI-EIA-ROUT_XX-DR-Y-22064 Rev P02

This drawing is not to be used in whole or in part other than for the intended purpose and project as defined on this drawing. Refer to the contract for full terms and conditions.

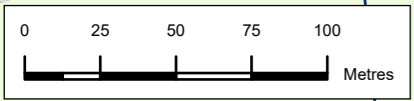

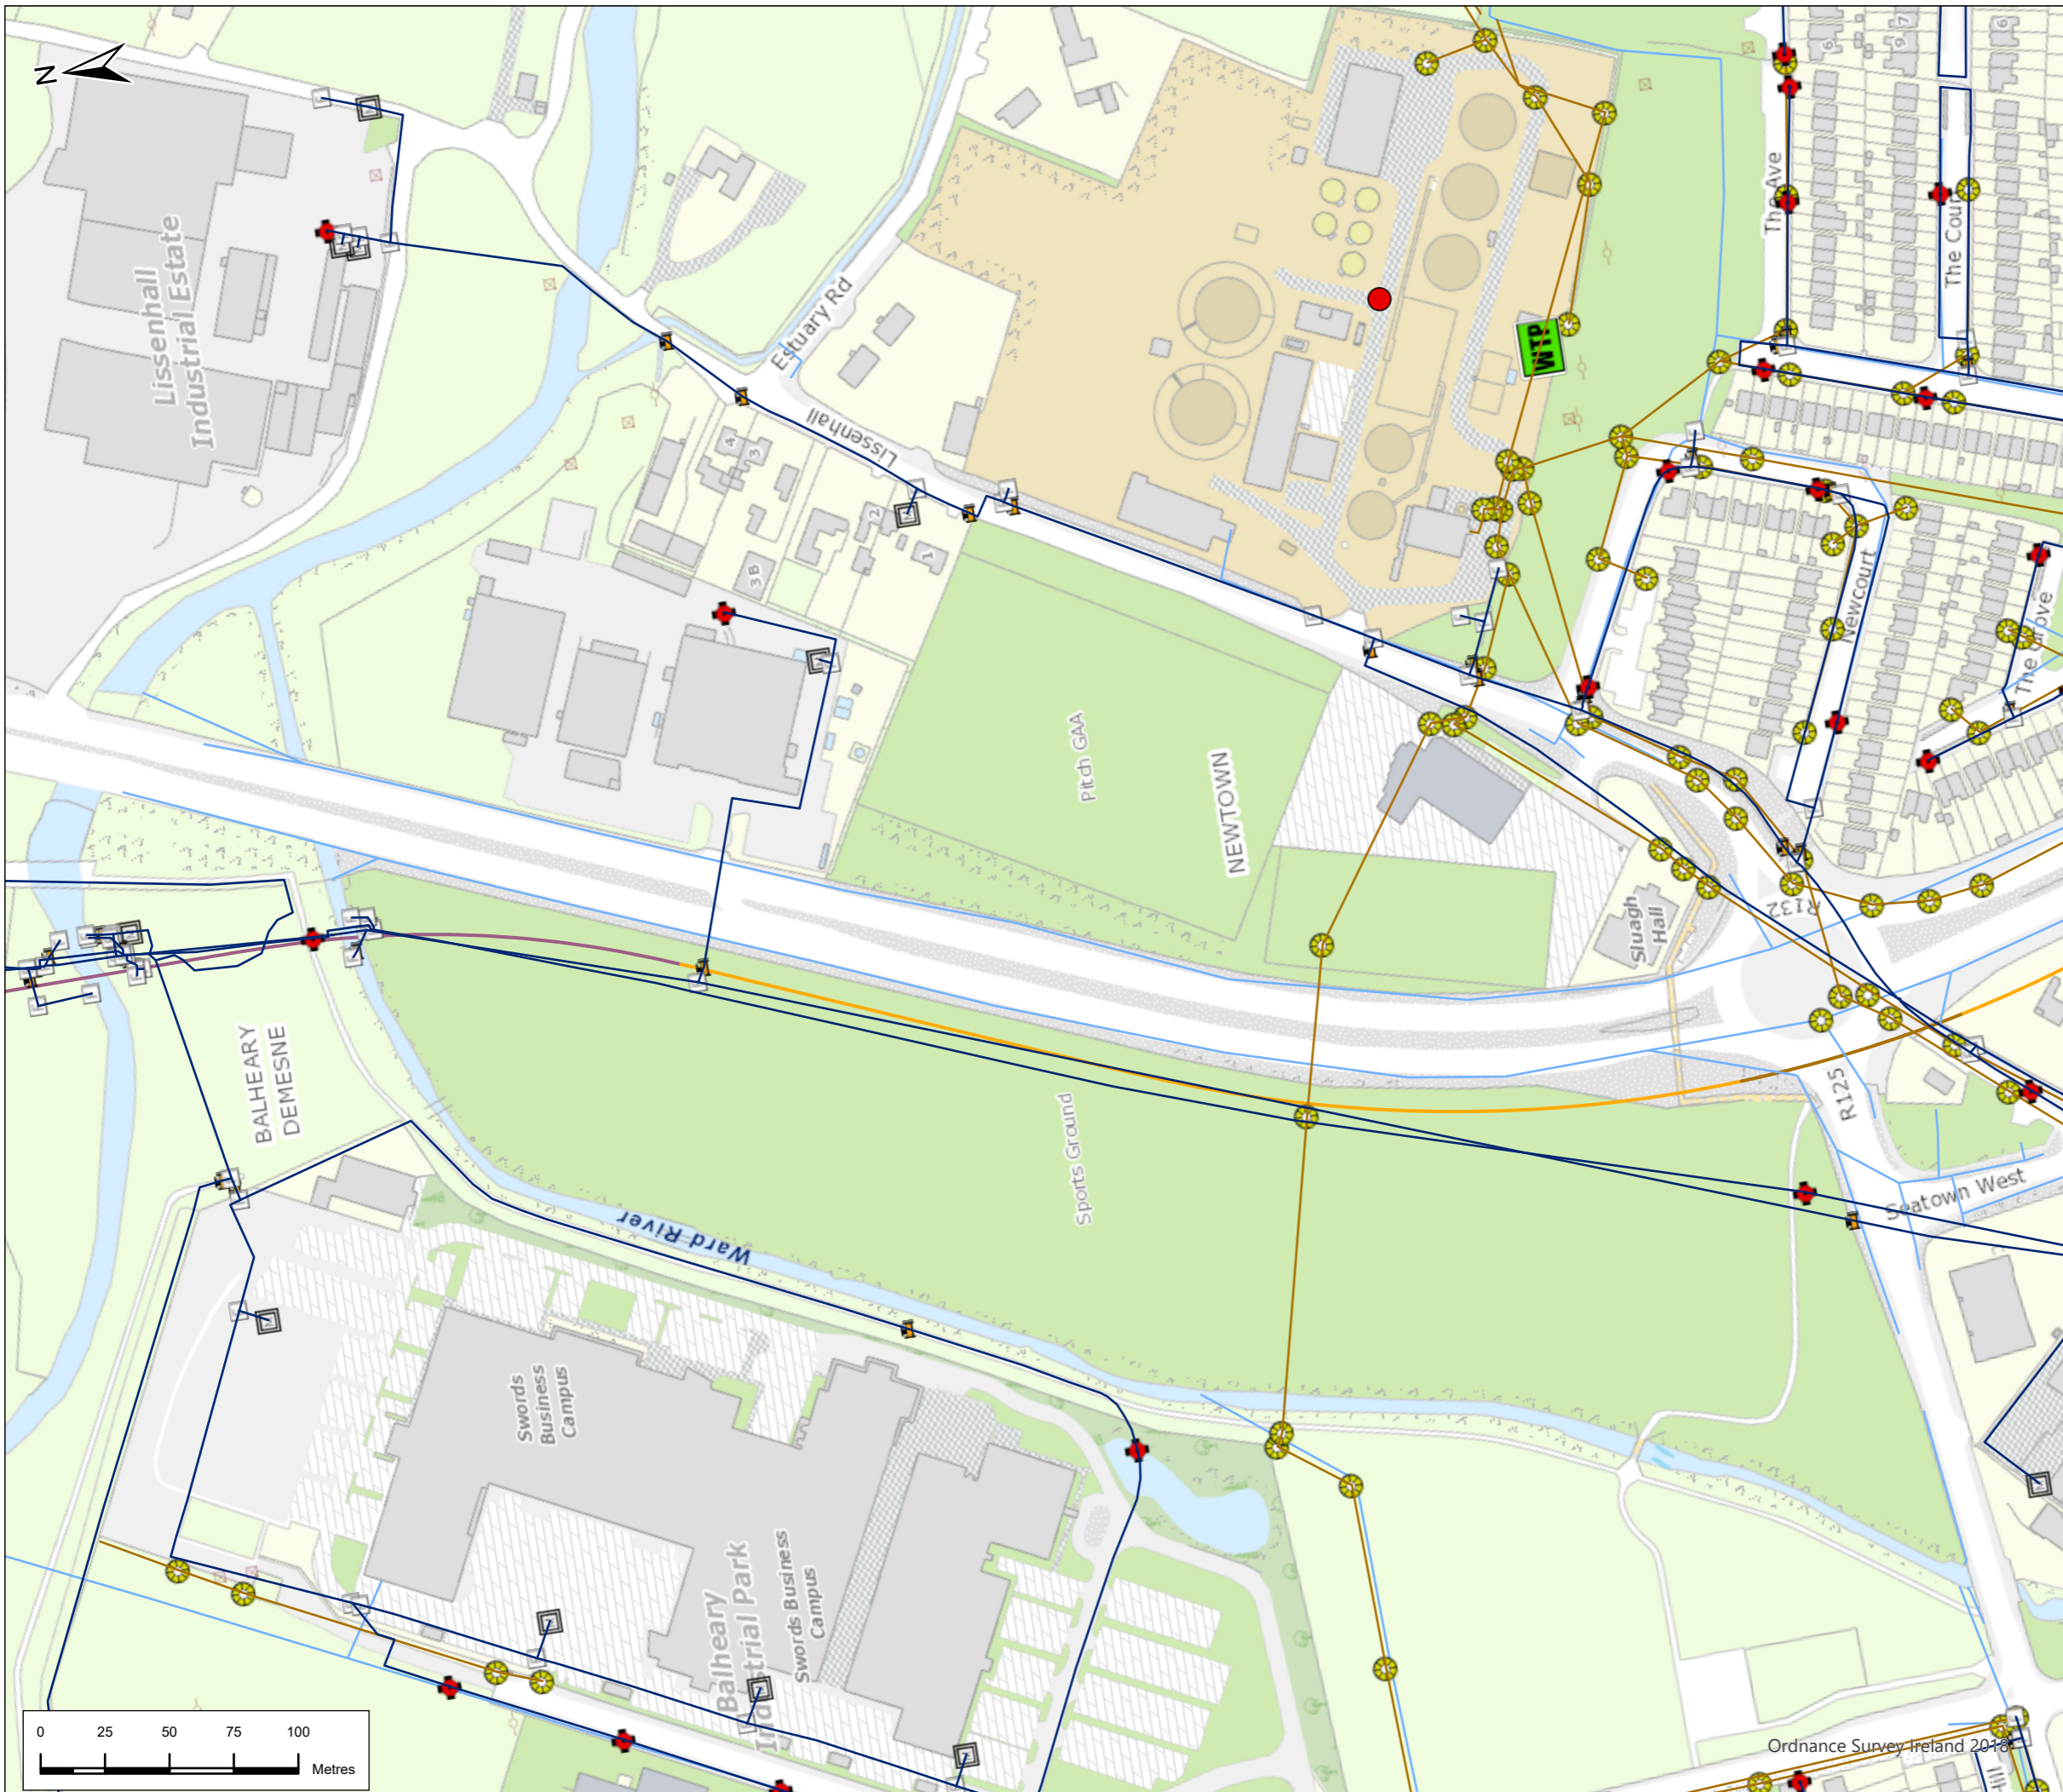

Legend

- Alignment**
- Cut & Cover
 - Incline
 - Retained Cut
 - Surface
 - Tunnel
 - Viaduct
- Station Locations
- UWW Plant Locations
- Water Main
- F Water Fitting
- + Hydrant
- V System Valve
- M Network Meter
- Reservoir
- Sewer Stormwater Gravity Main
- WTP Treatment Plant
- Sewer Stormwater Manhole
- Surface Water Sewer



| | | | | | | |
|------|---------|---------------------|-------|---------|-------|--------|
| P01 | 19/5/22 | Final Issue | GW | RH | RH | NC |
| Rev. | Date | Purpose of revision | Drawn | Check'd | Rev'd | Appr'd |

**JACOBS
IDOM**

Client

TII
Bonnéagar Iompair Éireann
Transport Infrastructure Ireland

Project

METROLINK

Drawing Title

Figure 22.3 Water Network Utilities
Sheet 2 of 30

Drawing Status

FINAL

Scale @ A3

1:2,500

DO NOT SCALE

Jacobs No.

32108600

Client No.

Drawing No.

ML1-JAI-EIA-ROUT_XX-DR-Y-22065

Rev

P02

This drawing is not to be used in whole in or part other than for the intended purpose and project as defined on this drawing. Refer to the contract for full terms and conditions.



Legend

- Alignment**
- Cut & Cover
 - Incline
 - Retained Cut
 - Surface
 - Tunnel
 - Viaduct
- Station Locations**
- Station Locations
- UWW Plant Locations**
- UWW Plant Locations
- Water Main**
- Water Main
 - Water Fitting
 - + Hydrant
 - + System Valve
 - Network Meter
- Reservoir**
- Reservoir
- Sewer Stormwater Gravity Main**
- Sewer Stormwater Gravity Main
- WTP**
- WTP Treatment Plant
- Sewer Stormwater Manhole**
- Sewer Stormwater Manhole
- Surface Water Sewer**
- Surface Water Sewer



| | | | | | | |
|------|---------|---------------------|-------|---------|-------|---------|
| P01 | 19/5/22 | Final Issue | GW | RH | RH | NC |
| Rev. | Date | Purpose of revision | Drawn | Check'd | Rev'd | App'r'd |

**JACOBS
IDOM**

Client

TII
Bonnegar Iompair Éireann
Transport Infrastructure Ireland

Project

METROLINK

Drawing Title

Figure 22.3 Water Network Utilities
Sheet 3 of 30

Drawing Status

FINAL

Scale @ A3

1:2,500

DO NOT SCALE

Jacobs No.

32108600


Drawing No.

ML1-JAI-EIA-ROUT_XX-DR-Y-22066

Rev

P02

This drawing is not to be used in whole or in part other than for the intended purpose and project as defined on this drawing. Refer to the contract for full terms and conditions.

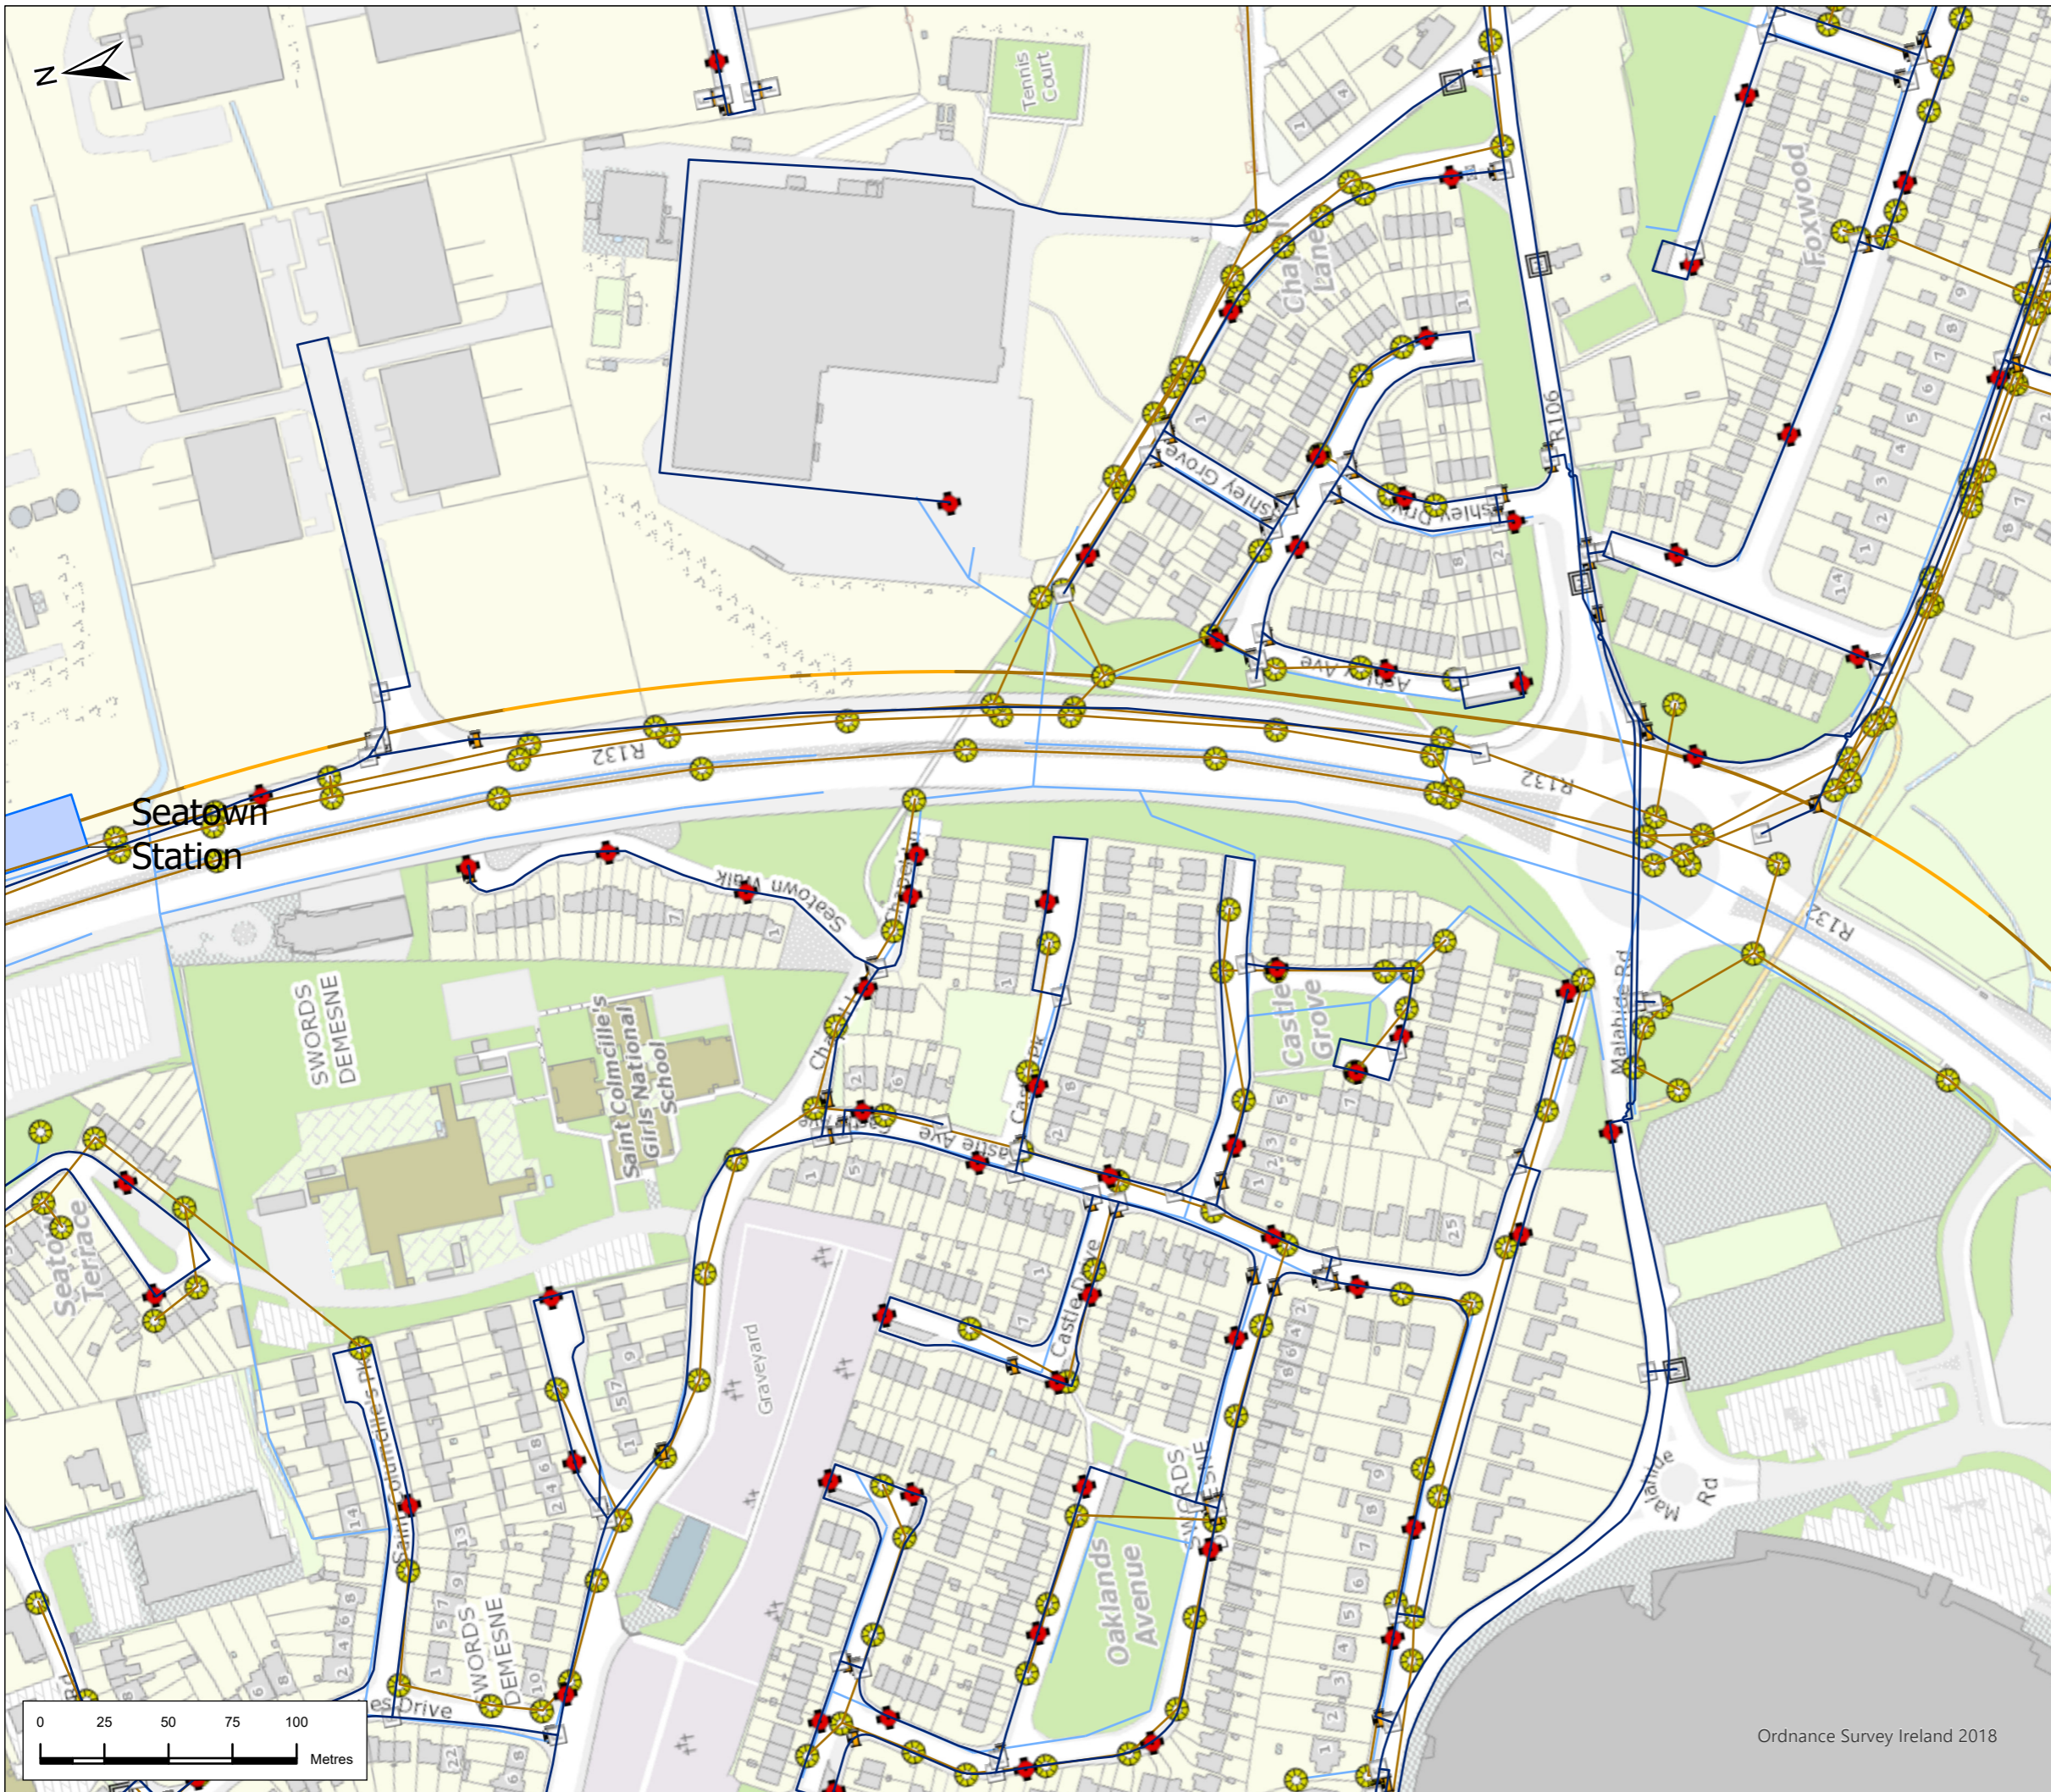

Legend

- Alignment**
- Cut & Cover
 - Incline
 - Retained Cut
 - Surface
 - Tunnel
 - Viaduct
- Station Locations
 - UWW Plant Locations
 - Water Main
 - F Water Fitting
 - + Hydrant
 - V System Valve
 - M Network Meter
 - Reservoir
 - Sewer Stormwater Gravity Main
 - WTP Treatment Plant
 - Sewer Stormwater Manhole
 - Surface Water Sewer



| | | | | | | |
|------|---------|---------------------|-------|---------|-------|--------|
| P01 | 19/5/22 | Final Issue | GW | RH | RH | NC |
| Rev. | Date | Purpose of revision | Drawn | Check'd | Rev'd | Appr'd |

**JACOBS
IDOM**

Client

TII
Bonnagar Iompair Éireann
Transport Infrastructure Ireland

Project

METROLINK

Drawing Title

Figure 22.3 Water Network Utilities
Sheet 4 of 30

Drawing Status

FINAL


Scale @ A3

1:2,500 DO NOT SCALE


Jacobs No. 32108600

Drawing No. ML1-JAI-EIA-ROUT_XX-DR-Y-22067 Rev P02

This drawing is not to be used in whole or in part other than for the intended purpose and project as defined on this drawing. Refer to the contract for full terms and conditions.

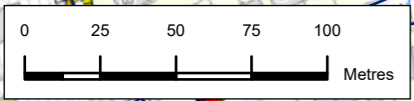

Ordnance Survey Ireland 2018

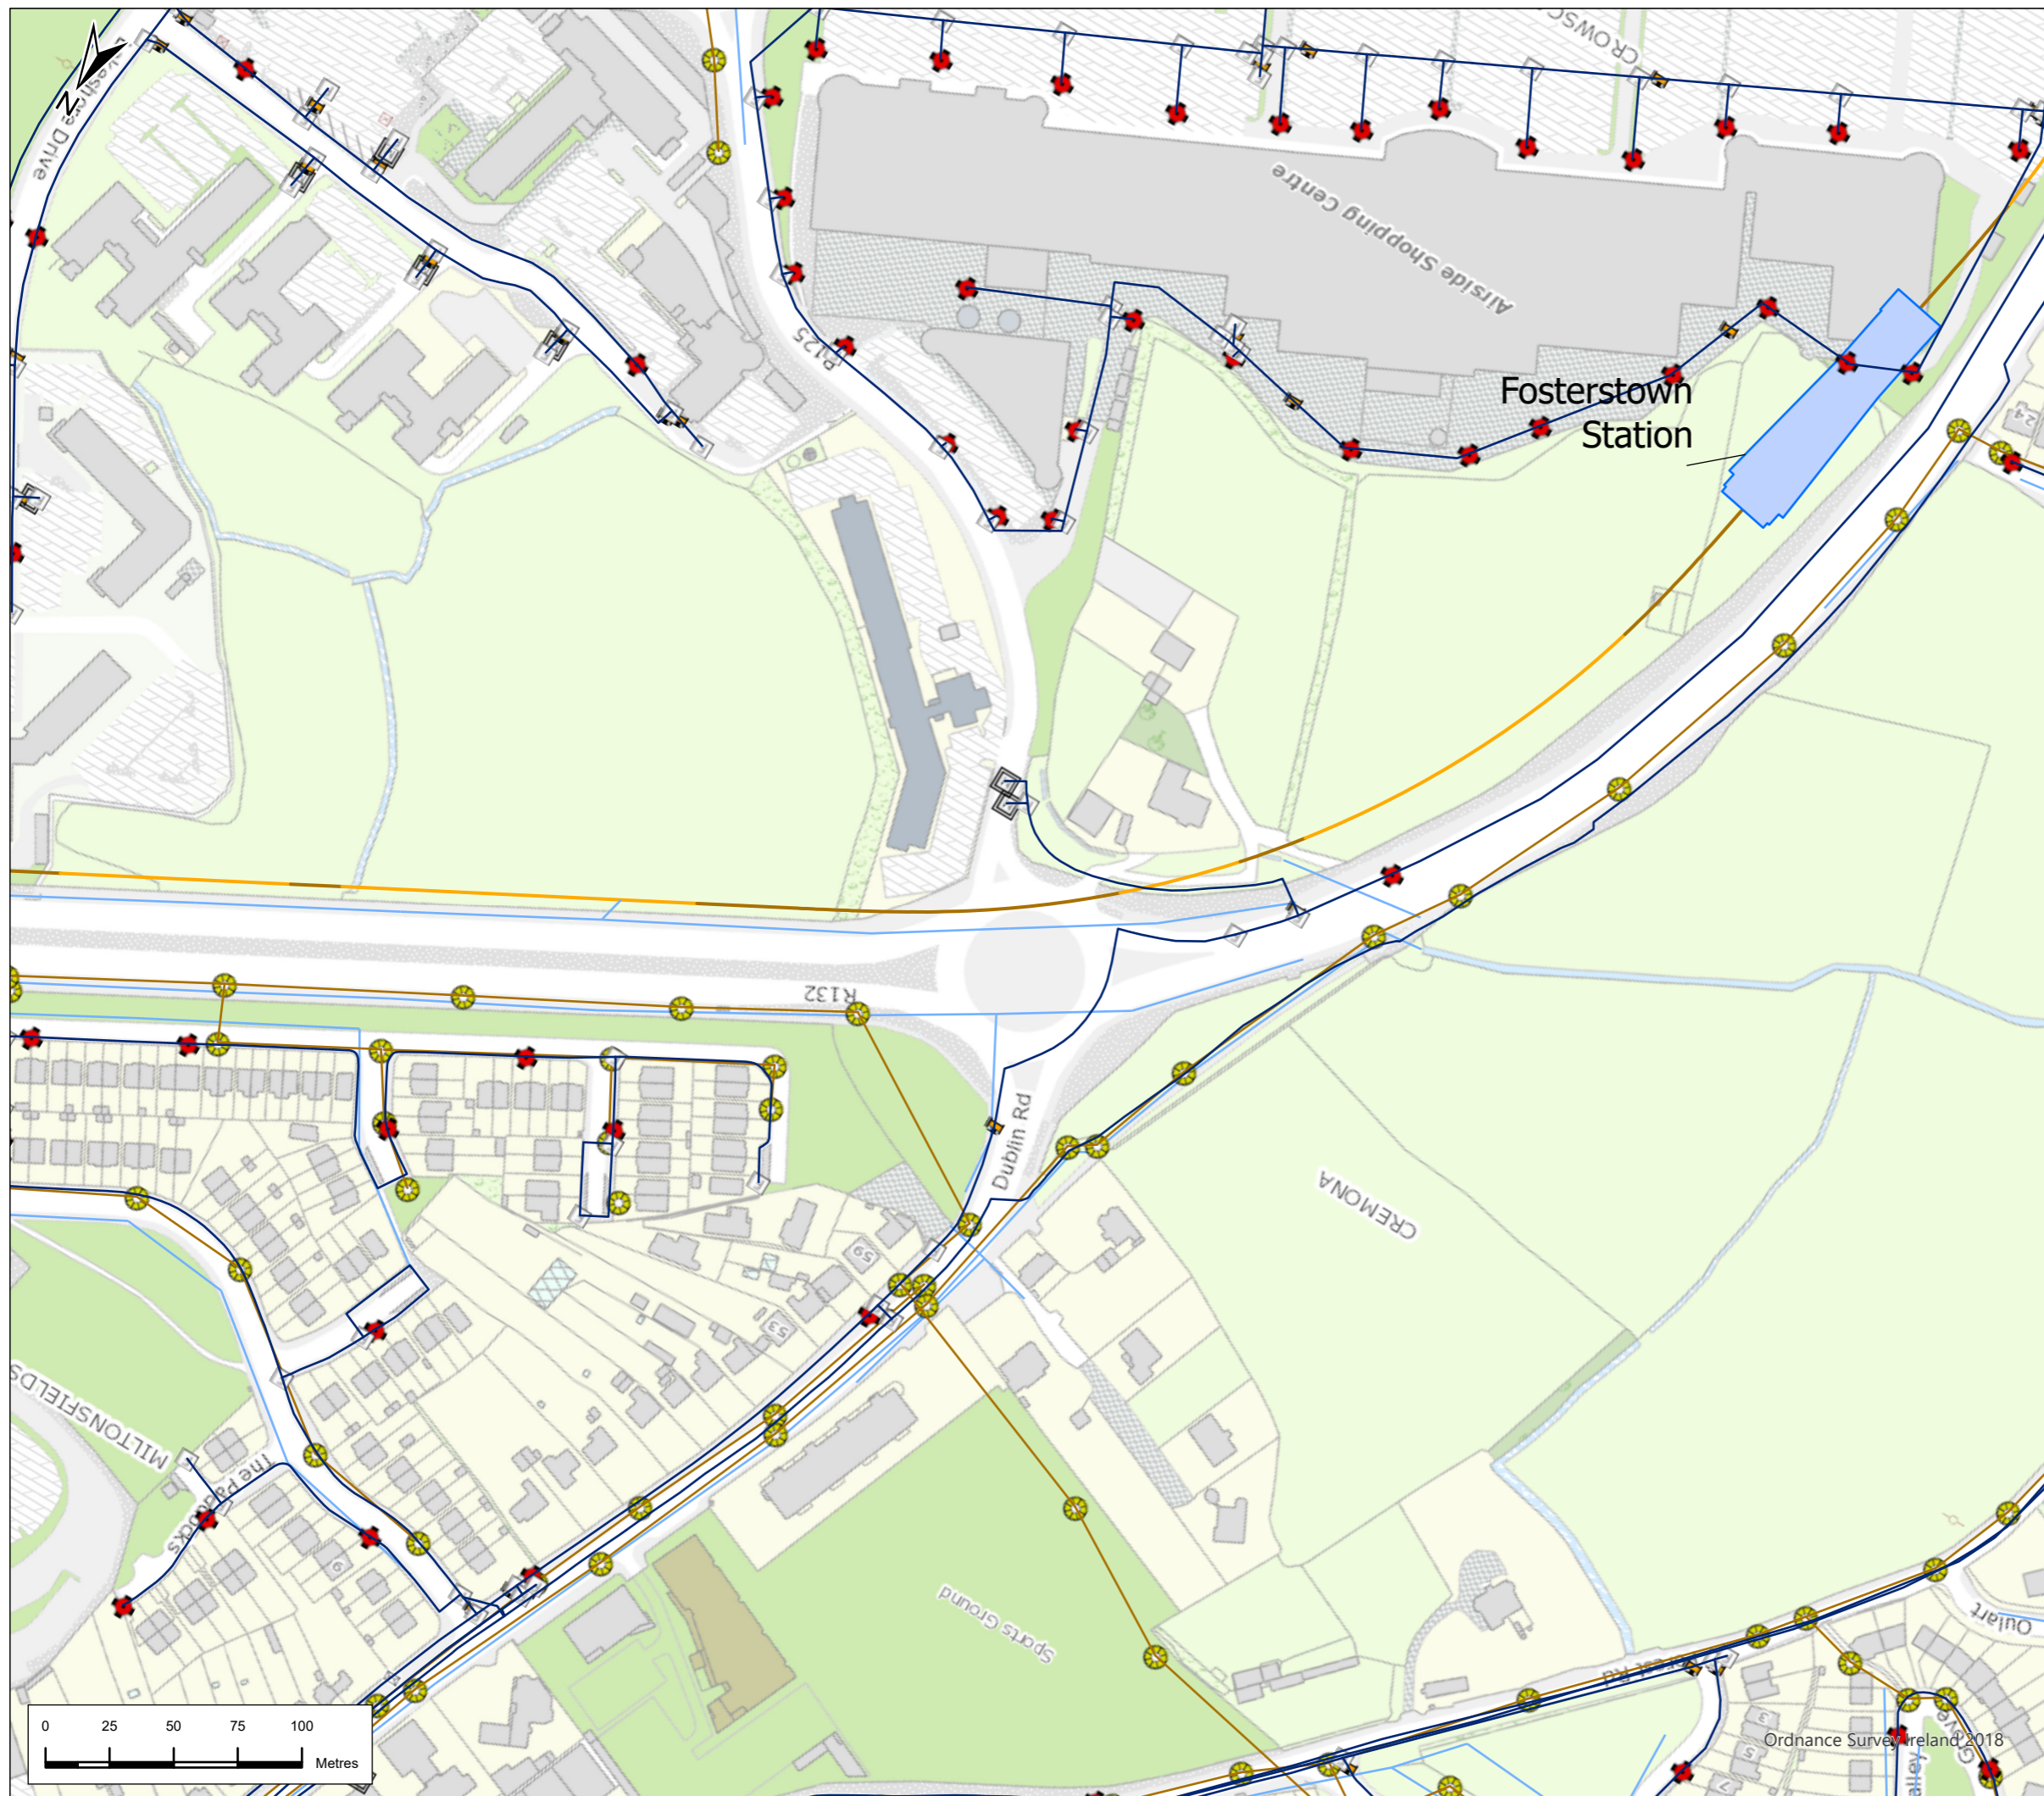

Legend

- Alignment**
- Cut & Cover
 - Incline
 - Retained Cut
 - Surface
 - Tunnel
 - Viaduct
- Station Locations
- UWW Plant Locations
- Water Main
- F Water Fitting
- + Hydrant
- + System Valve
- M Network Meter
- Reservoir
- Sewer Stormwater Gravity Main
- WTP Treatment Plant
- + Sewer Stormwater Manhole
- Surface Water Sewer



| | | | | | | |
|------|---------|---------------------|-------|---------|-------|-------|
| P01 | 19/5/22 | Final Issue | GW | RH | RH | NC |
| Rev. | Date | Purpose of revision | Drawn | Check'd | Rev'd | App'd |

**JACOBS
IDOM**

Client
TII
Bonneagar Iompair Éireann
Transport Infrastructure Ireland

Project
METROLINK

Drawing Title
Figure 22.3 Water Network Utilities
Sheet 6 of 30


Drawing Status
FINAL


Scale @ A3
1:2,500 DO NOT SCALE

Jacobs No. 32108600
Client No.

Drawing No. ML1-JAI-EIA-ROUT_XX-DR-Y-22069 Rev P02

This drawing is not to be used in whole or in part other than for the intended purpose and project as defined on this drawing. Refer to the contract for full terms and conditions.

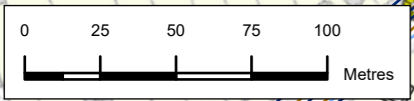

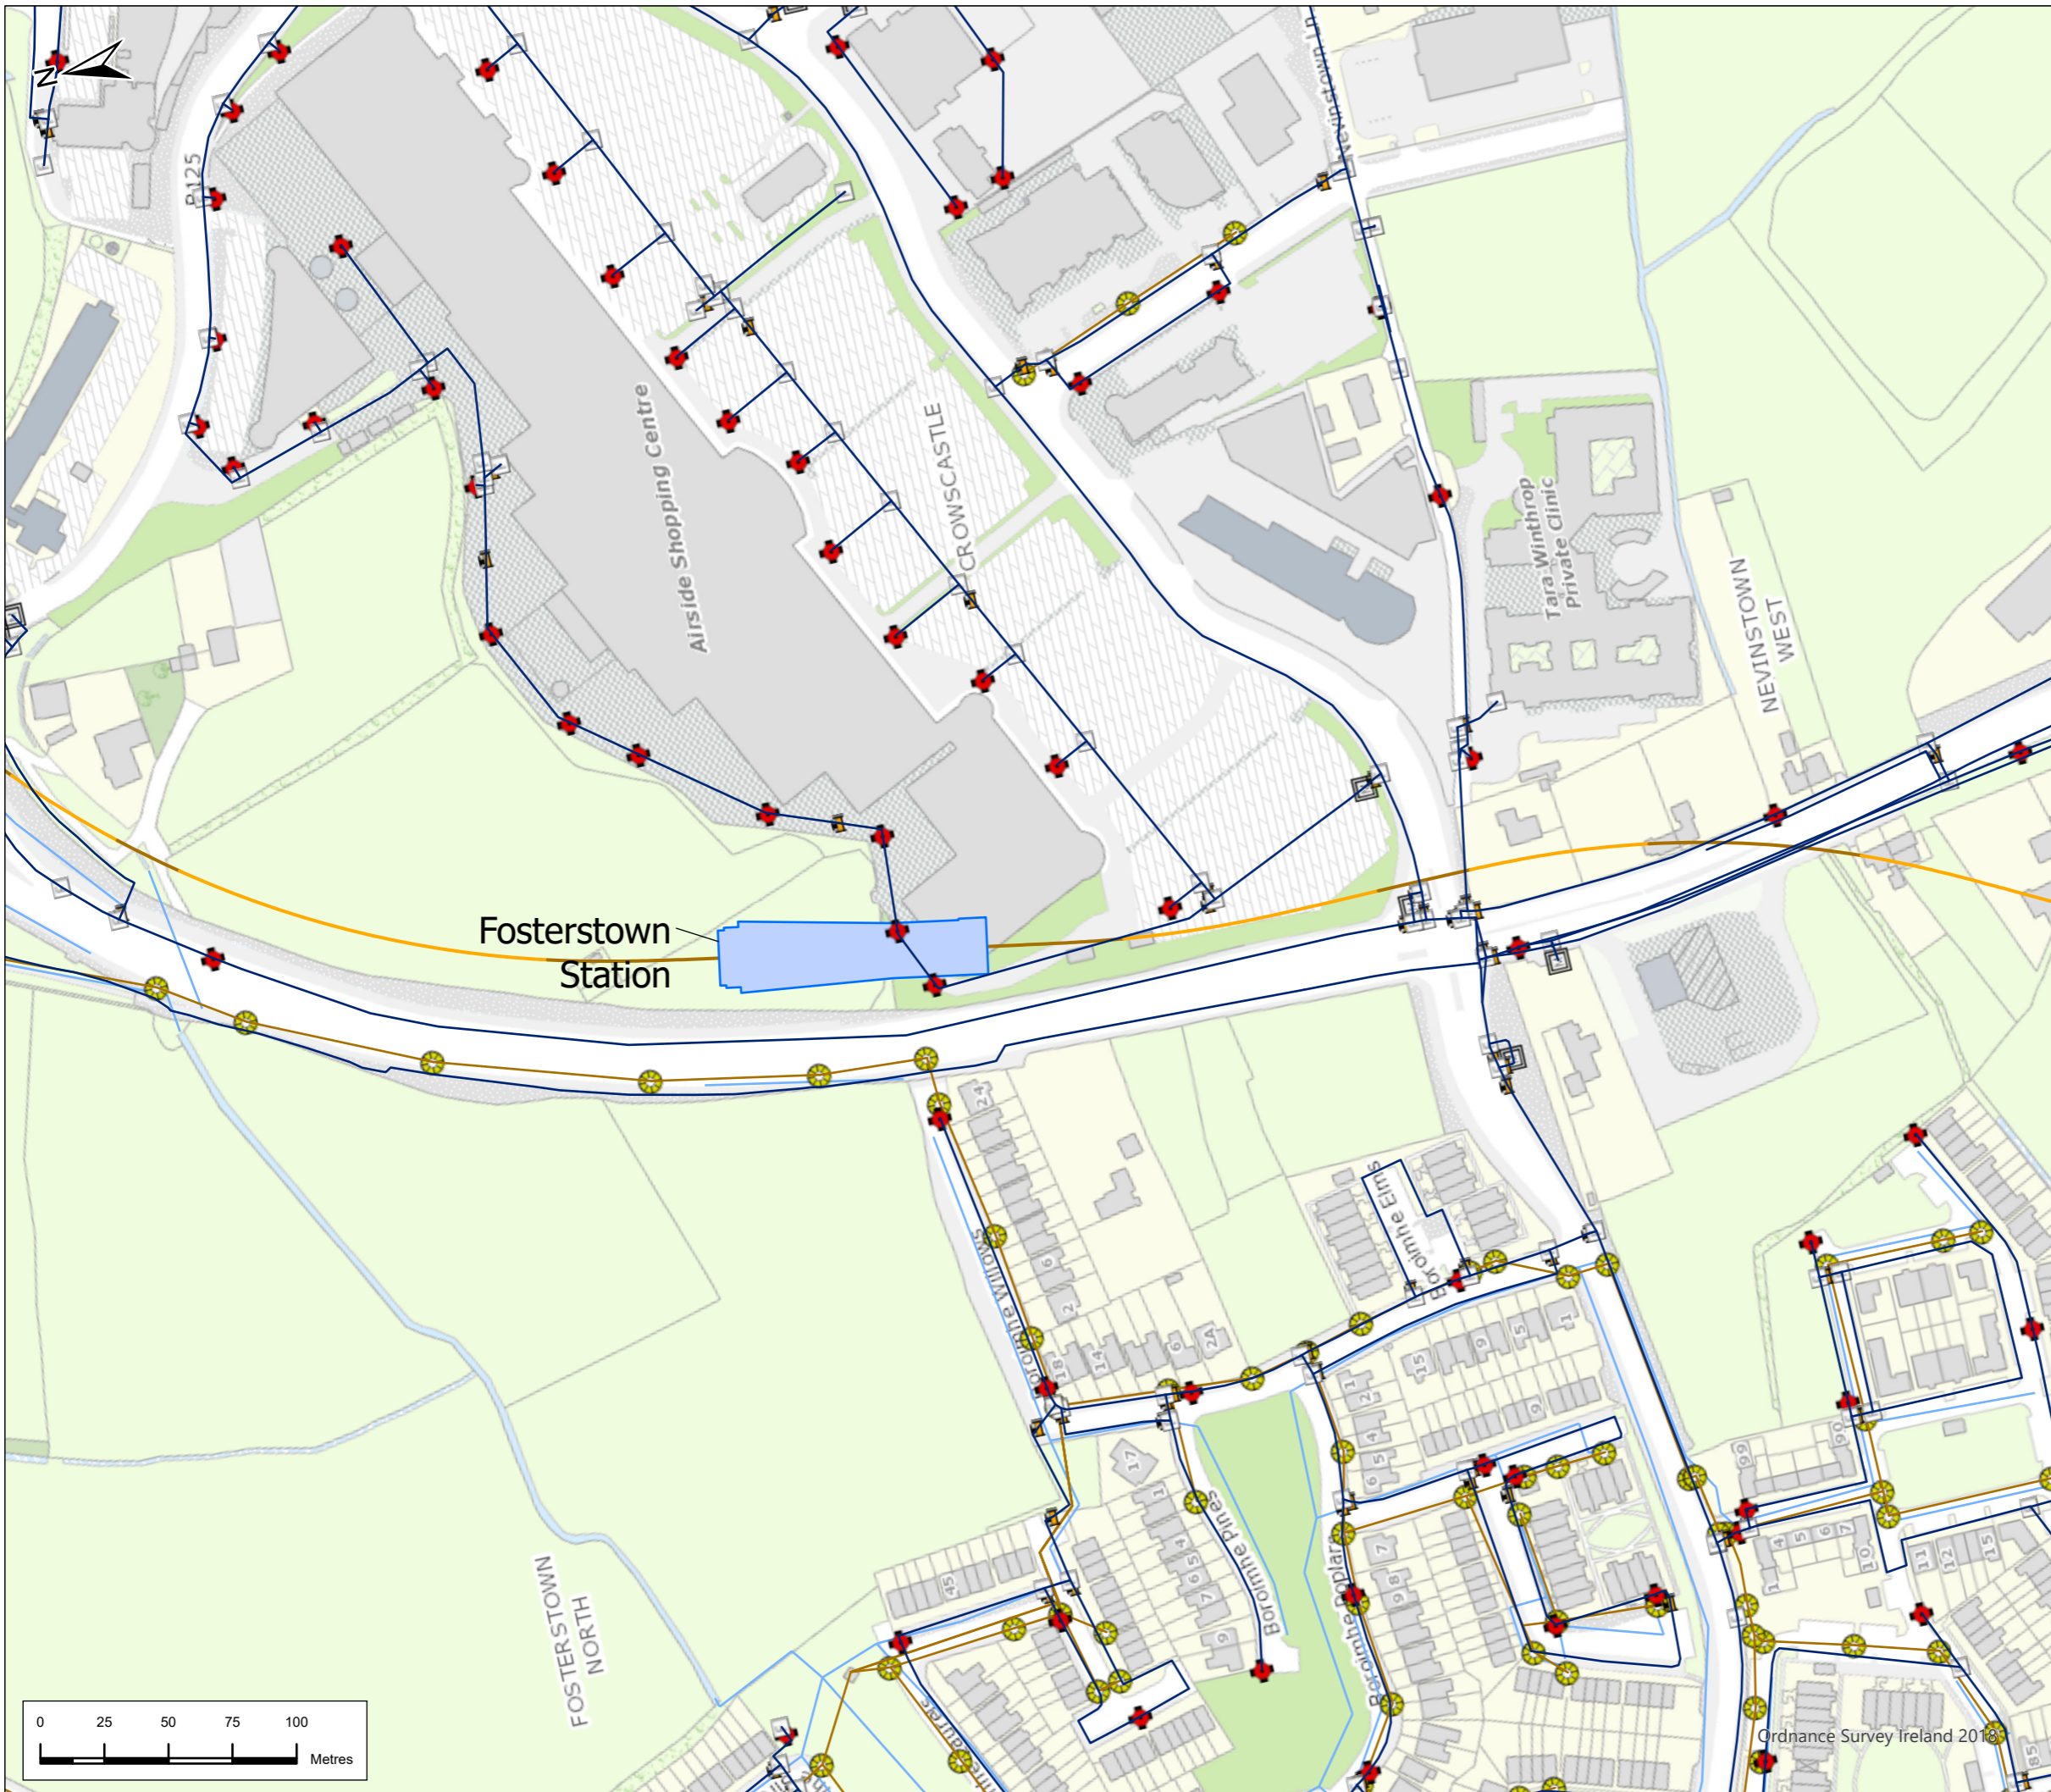

Legend

- Alignment**
- Cut & Cover
 - Incline
 - Retained Cut
 - Surface
 - Tunnel
 - Viaduct
- Station Locations
- UWW Plant Locations
- Water Main
- F Water Fitting
- + Hydrant
- V System Valve
- M Network Meter
- Reservoir
- Sewer Stormwater Gravity Main
- WTP Treatment Plant
- Sewer Stormwater Manhole
- Surface Water Sewer



| | | | | | | |
|------|---------|---------------------|-------|---------|-------|--------|
| P01 | 19/5/22 | Final Issue | GW | RH | RH | NC |
| Rev. | Date | Purpose of revision | Drawn | Check'd | Rev'd | Appr'd |

**JACOBS
IDOM**

Client
TII
Bonnegar Iompair Éireann
Transport Infrastructure Ireland

Project
METROLINK

Drawing Title
Figure 22.3 Water Network Utilities
Sheet 7 of 30


Drawing Status
FINAL


Scale @ A3
1:2,500 DO NOT SCALE

Jacobs No. 32108600
Client No.

Drawing No. **ML1-JAI-EIA-ROUT_XX-DR-Y-22070** Rev
P02

This drawing is not to be used in whole in or part other than for the intended purpose and project as defined on this drawing. Refer to the contract for full terms and conditions.

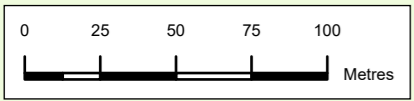

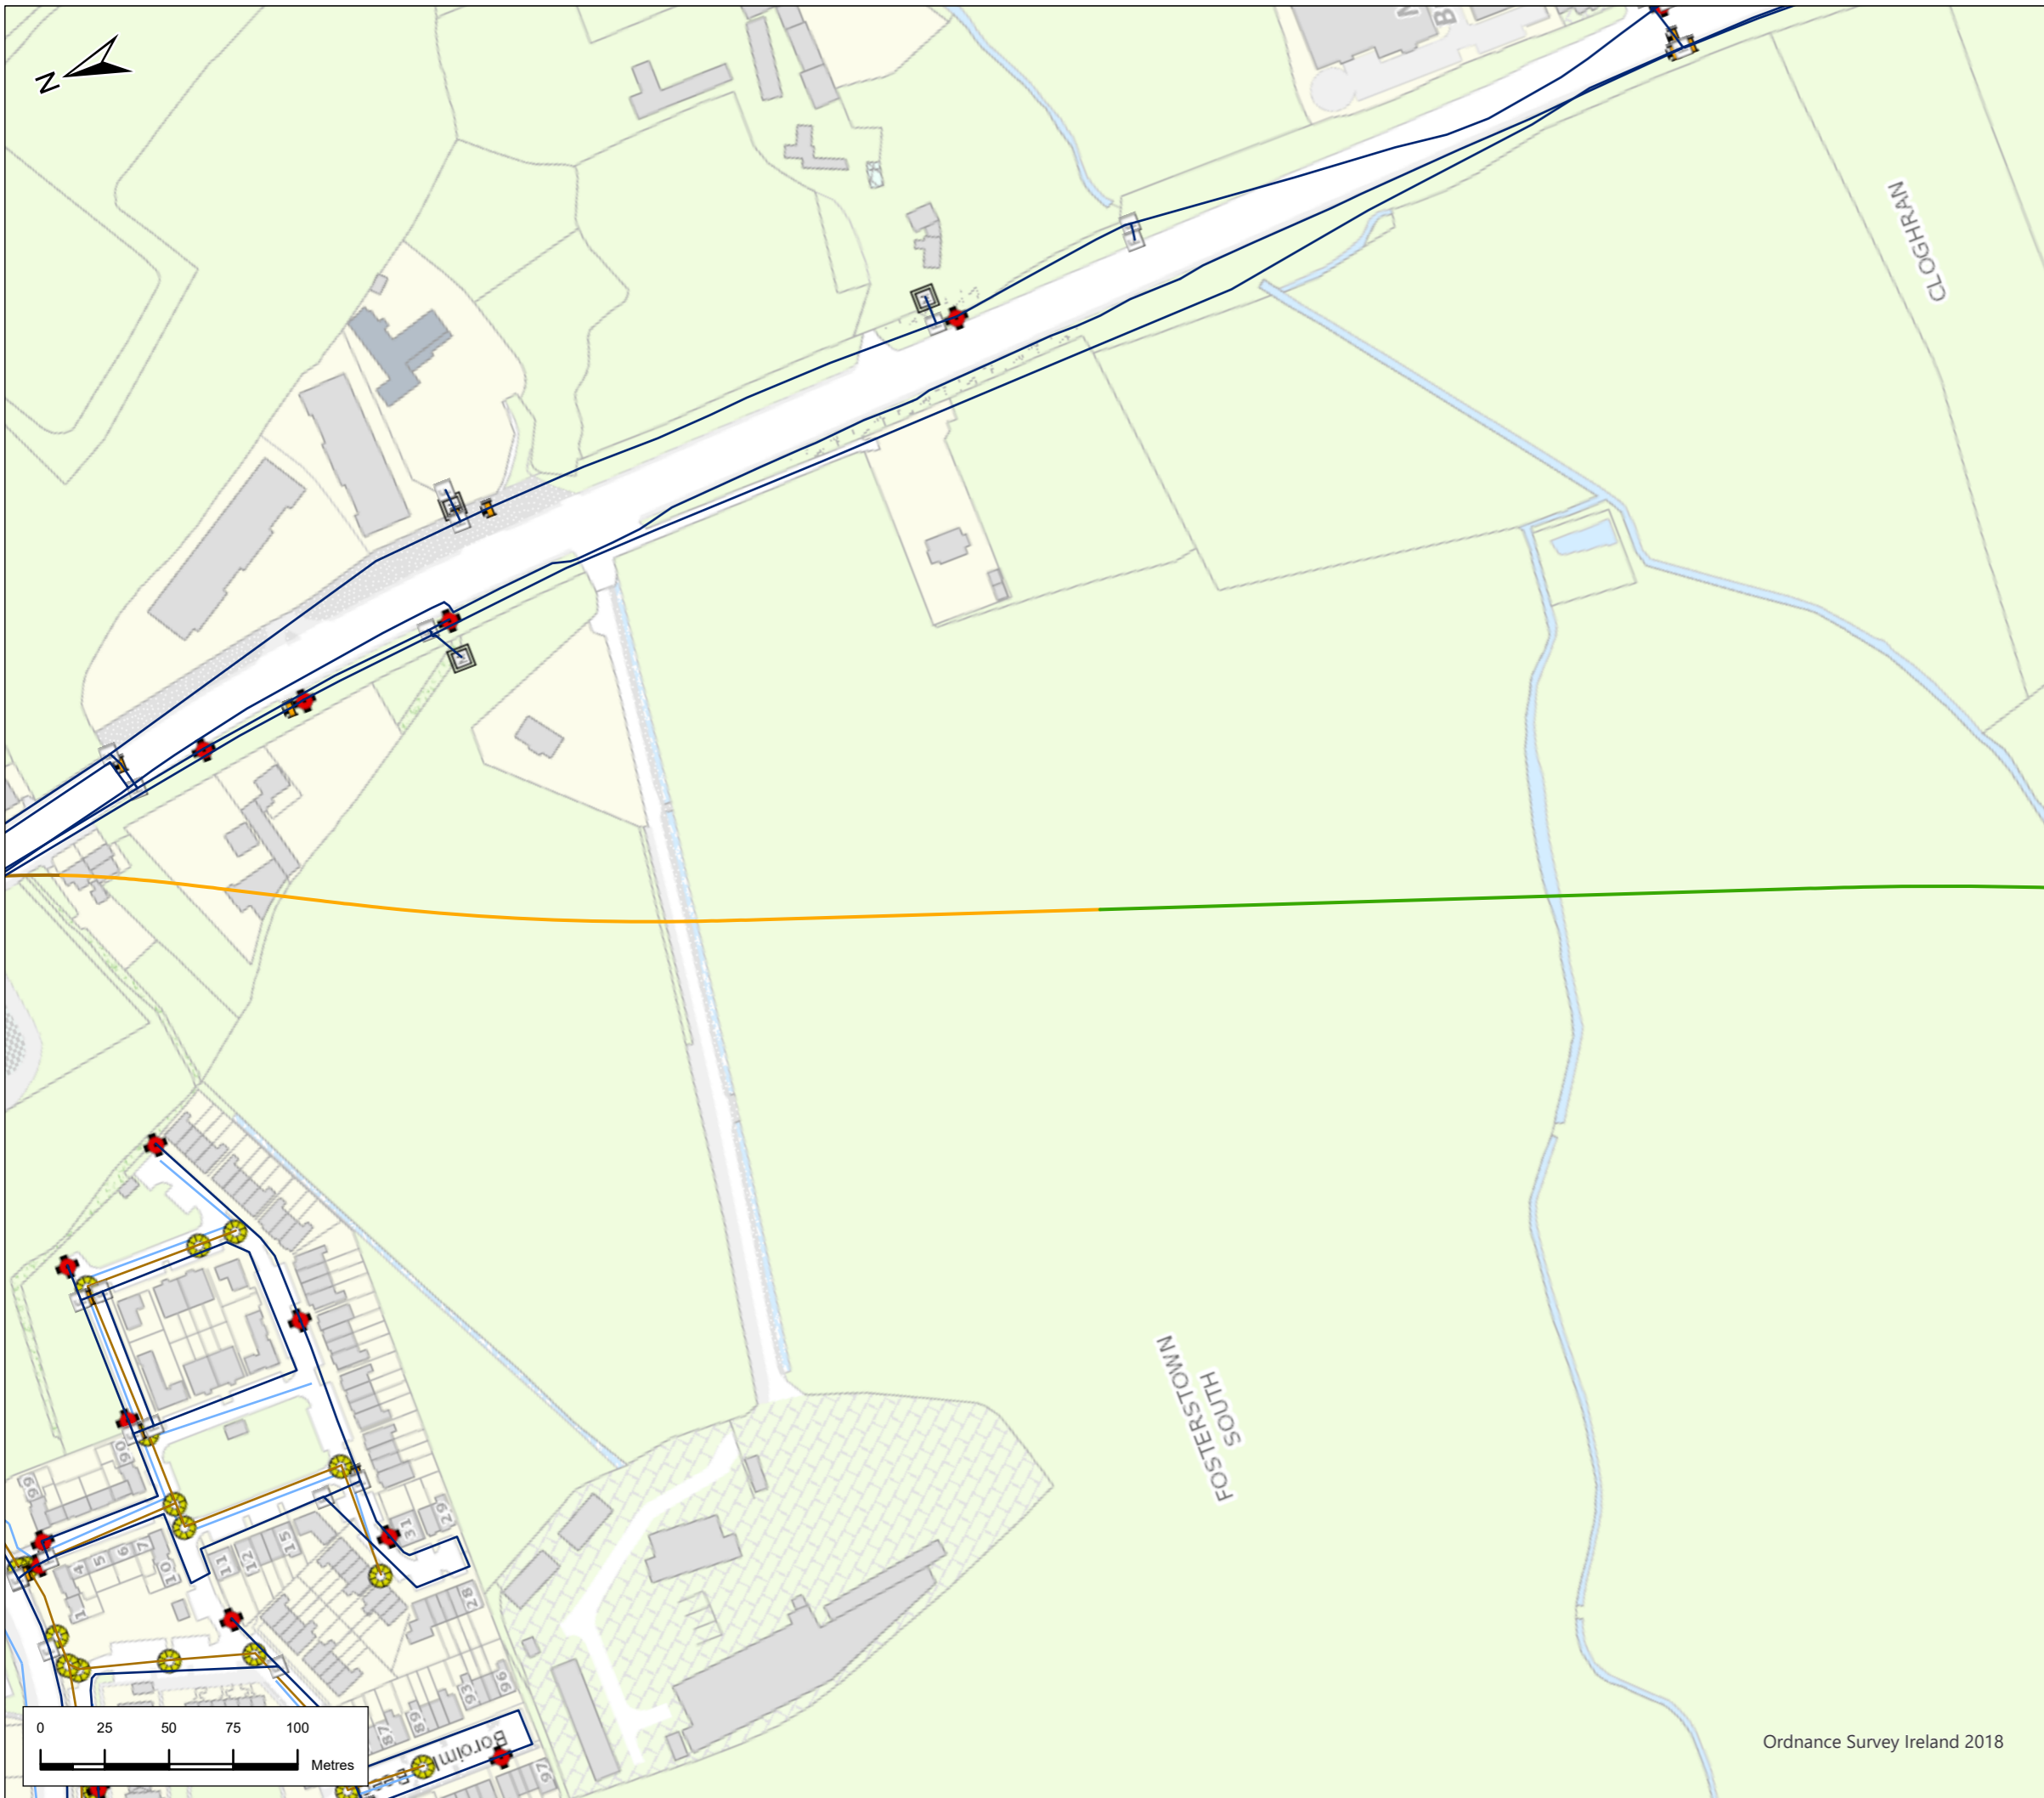

Legend

- Alignment**
- Cut & Cover
 - Incline
 - Retained Cut
 - Surface
 - Tunnel
 - Viaduct
- Station Locations
 - UWW Plant Locations
 - Water Main
 - F Water Fitting
 - + Hydrant
 - V System Valve
 - M Network Meter
 - Reservoir
 - Sewer Stormwater Gravity Main
 - WTP Treatment Plant
 - Sewer Stormwater Manhole
 - Surface Water Sewer



| | | | | | | |
|------|---------|---------------------|-------|---------|-------|--------|
| P01 | 19/5/22 | Final Issue | GW | RH | RH | NC |
| Rev. | Date | Purpose of revision | Drawn | Check'd | Rev'd | Appr'd |

**JACOBS
IDOM**

Client

 Bonnagar Iompair Éireann
 Transport Infrastructure Ireland

Project
METROLINK

Drawing Title
 Figure 22.3 Water Network Utilities
 Sheet 8 of 30

Drawing Status
FINAL

Scale @ A3
 1:2,500 DO NOT SCALE

Jacobs No.
 32108600

Drawing No.
 ML1-JAI-EIA-ROUT_XX-DR-Y-22071 Rev
P02

This drawing is not to be used in whole or in part other than for the intended purpose and project as defined on this drawing. Refer to the contract for full terms and conditions.



Legend

- Alignment**
- Cut & Cover
 - Incline
 - Retained Cut
 - Surface
 - Tunnel
 - Viaduct
- Station Locations
- UWW Plant Locations
- Water Main
- F Water Fitting
- + Hydrant
- S System Valve
- M Network Meter
- Reservoir
- Sewer Stormwater Gravity Main
- WTP Treatment Plant
- ⊙ Sewer Stormwater Manhole
- Surface Water Sewer



| | | | | | | |
|------|---------|---------------------|-------|---------|-------|--------|
| P01 | 19/5/22 | Final Issue | GW | RH | RH | NC |
| Rev. | Date | Purpose of revision | Drawn | Check'd | Rev'd | Appr'd |

**JACOBS
IDOM**

Client

TII
Bonneagar Iompair Éireann
Transport Infrastructure Ireland

Project

METROLINK

Drawing Title

Figure 22.3 Water Network Utilities
Sheet 9 of 30

Drawing Status

FINAL

Scale @ A3

1:2,500


DO NOT SCALE

Jacobs No. 32108600

Client No.

Drawing No. ML1-JAI-EIA-ROUT_XX-DR-Y-22072

Rev
P02

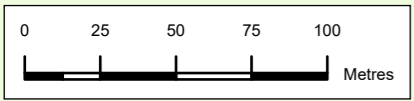

Ordnance Survey Ireland 2018



Legend

- Alignment**
- Cut & Cover
 - Incline
 - Retained Cut
 - Surface
 - Tunnel
 - Viaduct
- Station Locations**
- Station Locations
- UWW Plant Locations**
- UWW Plant Locations
- Water Main**
- Water Main
- Water Fitting**
- F Water Fitting
- Hydrant**
- + Hydrant
- System Valve**
- V System Valve
- Network Meter**
- M Network Meter
- Reservoir**
- Reservoir
- Sewer Stormwater Gravity Main**
- Sewer Stormwater Gravity Main
- WTP Treatment Plant**
- WTP Treatment Plant
- Sewer Stormwater Manhole**
- Sewer Stormwater Manhole
- Surface Water Sewer**
- Surface Water Sewer





| | | | | | | |
|------|---------|---------------------|-------|---------|-------|-------|
| P01 | 19/5/22 | Final Issue | GW | RH | RH | NC |
| Rev. | Date | Purpose of revision | Drawn | Check'd | Rev'd | App'd |




Drawing Title
Figure 22.3 Water Network Utilities
Sheet 10 of 30

| | | |
|-----------------------|--------------------------------|--------------|
| Drawing Status | FINAL | |
| Scale @ A3 | 1:2,500 | DO NOT SCALE |
| Jacobs No. | 32108600 | |
| Client No. | | |
| Drawing No. | ML1-JAI-EIA-ROUT_XX-DR-Y-22073 | Rev P02 |

This drawing is not to be used in whole or in part other than for the intended purpose and project as defined on this drawing. Refer to the contract for full terms and conditions.

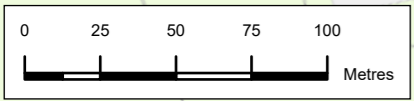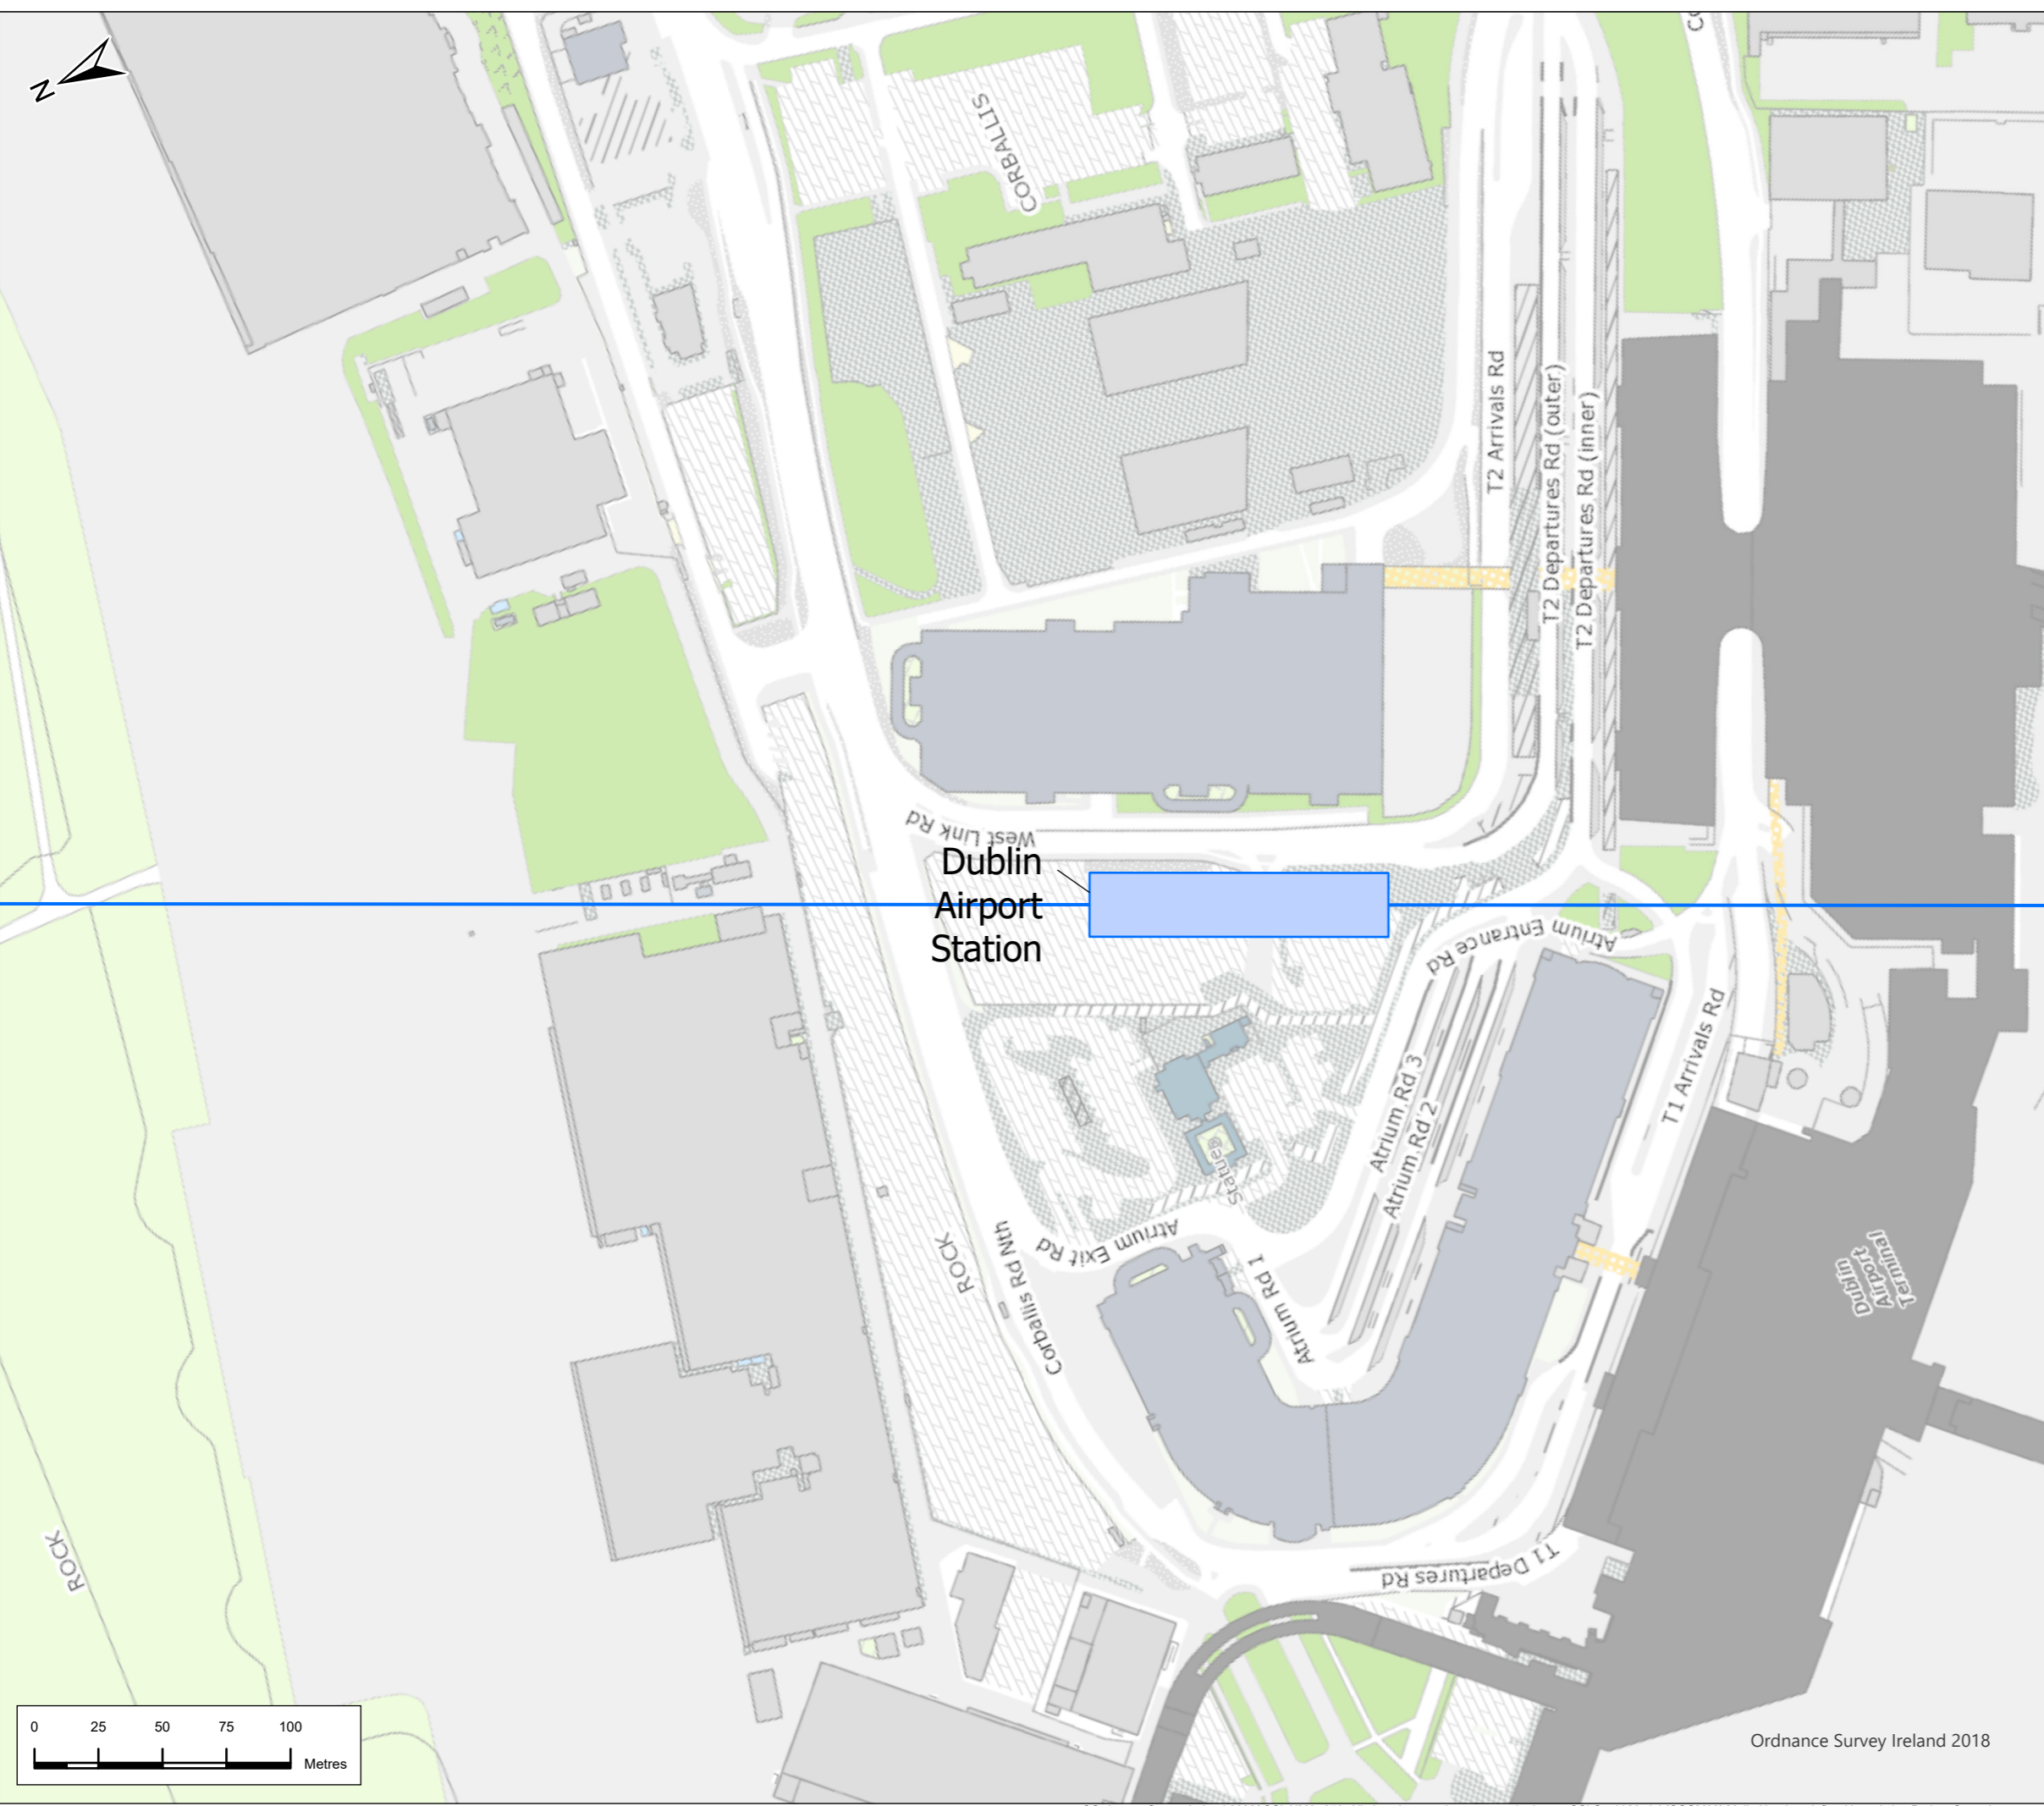

Ordnance Survey Ireland 2018

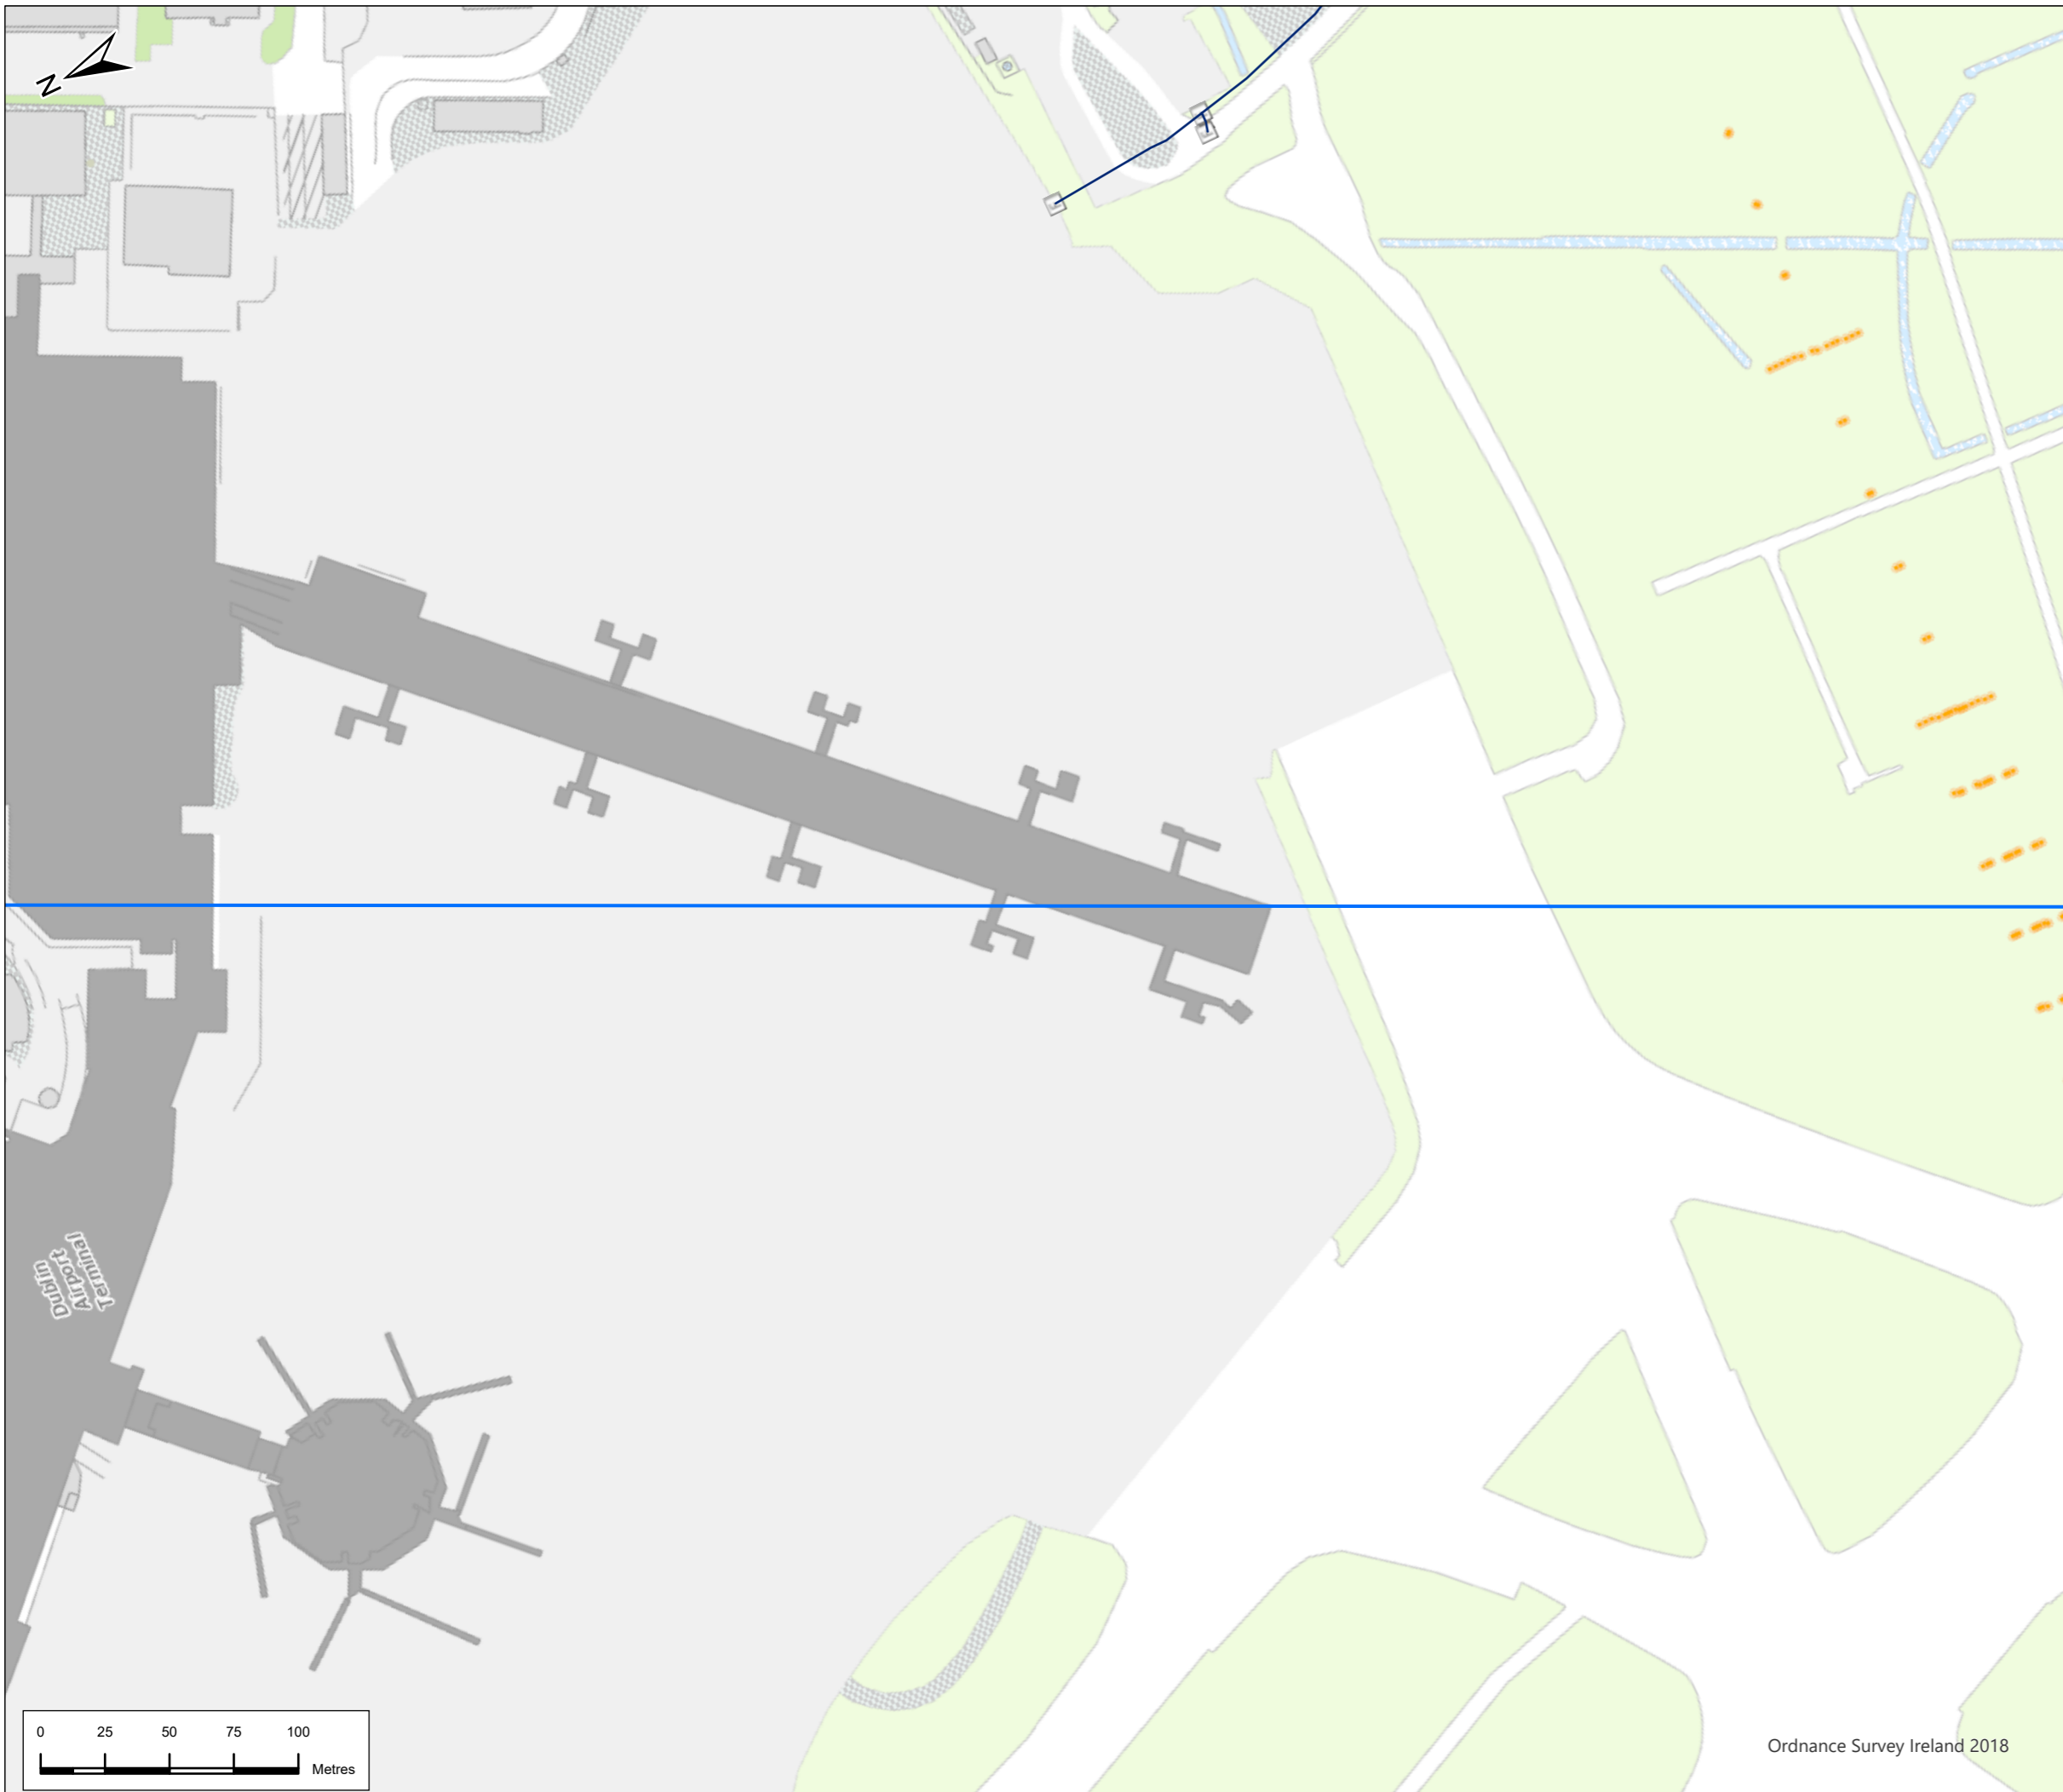

Legend

- Alignment**
- Cut & Cover
 - Incline
 - - - Retained Cut
 - Surface
 - Tunnel
 - Viaduct
- Station Locations**
- Station Locations
- UWW Plant Locations**
- UWW Plant Locations
- Water Main**
- Water Main
 - F Water Fitting
 - + Hydrant
 - V System Valve
 - M Network Meter
- Reservoir**
- Reservoir
- Sewer Stormwater Gravity Main**
- Sewer Stormwater Gravity Main
- WTP Treatment Plant**
- Treatment Plant
- Sewer Stormwater Manhole**
- Sewer Stormwater Manhole
- Surface Water Sewer**
- Surface Water Sewer



| | | | | | | |
|------|---------|---------------------|-------|---------|-------|---------|
| P01 | 19/5/22 | Final Issue | GW | RH | RH | NC |
| Rev. | Date | Purpose of revision | Drawn | Check'd | Rev'd | App'r'd |

**JACOBS
IDOM**

Client

TII
Bonneagar Iompair Éireann
Transport Infrastructure Ireland

Project

METROLINK

Drawing Title

Figure 22.3 Water Network Utilities
Sheet 11 of 30

Drawing Status

FINAL

Scale @ A3

1:2,500

DO NOT SCALE

Jacobs No.

32108600

Drawing No.

ML1-JAI-EIA-ROUT_XX-DR-Y-22074

Rev

P02

This drawing is not to be used in whole or in part other than for the intended purpose and project as defined on this drawing. Refer to the contract for full terms and conditions.



Legend

- Alignment**
- Cut & Cover
 - Incline
 - Retained Cut
 - Surface
 - Tunnel
 - Viaduct
- Station Locations**
- Station Locations
 - UWW Plant Locations
- Water Main**
- Water Main
 - F Water Fitting
 - + Hydrant
 - ⊞ System Valve
 - M Network Meter
 - Reservoir
- Sewer Stormwater Gravity Main**
- Sewer Stormwater Gravity Main
- WTP Treatment Plant**
- WTP Treatment Plant
 - Sewer Stormwater Manhole
 - Surface Water Sewer



| | | | | | | |
|------|---------|---------------------|-------|---------|-------|--------|
| P01 | 19/5/22 | Final Issue | GW | RH | RH | NC |
| Rev. | Date | Purpose of revision | Drawn | Check'd | Rev'd | Appr'd |

**JACOBS
IDOM**

Client

TII
Bonneagar Iompair Éireann
Transport Infrastructure Ireland

Project

METROLINK

Drawing Title

Figure 22.3 Water Network Utilities
Sheet 12 of 30

Drawing Status

FINAL

Scale @ A3


1:2,500 DO NOT SCALE

Jacobs No. 32108600

Client No.

Drawing No. ML1-JAI-EIA-ROUT_XX-DR-Y-22075 Rev
P02

This drawing is not to be used in whole or in part other than for the intended purpose and project as defined on this drawing. Refer to the contract for full terms and conditions.

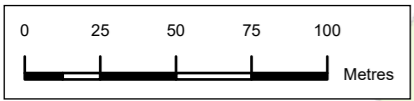

Ordnance Survey Ireland 2018



Legend

- Alignment**
- Cut & Cover
 - Incline
 - Retained Cut
 - Surface
 - Tunnel
 - Viaduct
- Station Locations**
- Station Locations
- UWW Plant Locations**
- UWW Plant Locations
- Water Main**
- Water Main
- Water Fitting**
- F Water Fitting
- Hydrant**
- + Hydrant
- System Valve**
- V System Valve
- Network Meter**
- M Network Meter
- Reservoir**
- Reservoir
- Sewer Stormwater Gravity Main**
- Sewer Stormwater Gravity Main
- WTP Treatment Plant**
- WTP Treatment Plant
- Sewer Stormwater Manhole**
- Sewer Stormwater Manhole
- Surface Water Sewer**
- Surface Water Sewer



| | | | | | | |
|------|---------|---------------------|-------|---------|-------|--------|
| P01 | 19/5/22 | Final Issue | GW | RH | RH | NC |
| Rev. | Date | Purpose of revision | Drawn | Check'd | Rev'd | Appr'd |

**JACOBS
IDOM**

Client

TII
Bonneagar Iompair Éireann
Transport Infrastructure Ireland

Project

METROLINK

Drawing Title

Figure 22.3 Water Network Utilities
Sheet 13 of 30

Drawing Status

FINAL

Scale @ A3

1:2,500

DO NOT SCALE

Jacobs No.

32108600

Client No.


Drawing No.

ML1-JAI-EIA-ROUT_XX-DR-Y-22076

Rev


P02

This drawing is not to be used in whole or in part other than for the intended purpose and project as defined on this drawing. Refer to the contract for full terms and conditions.

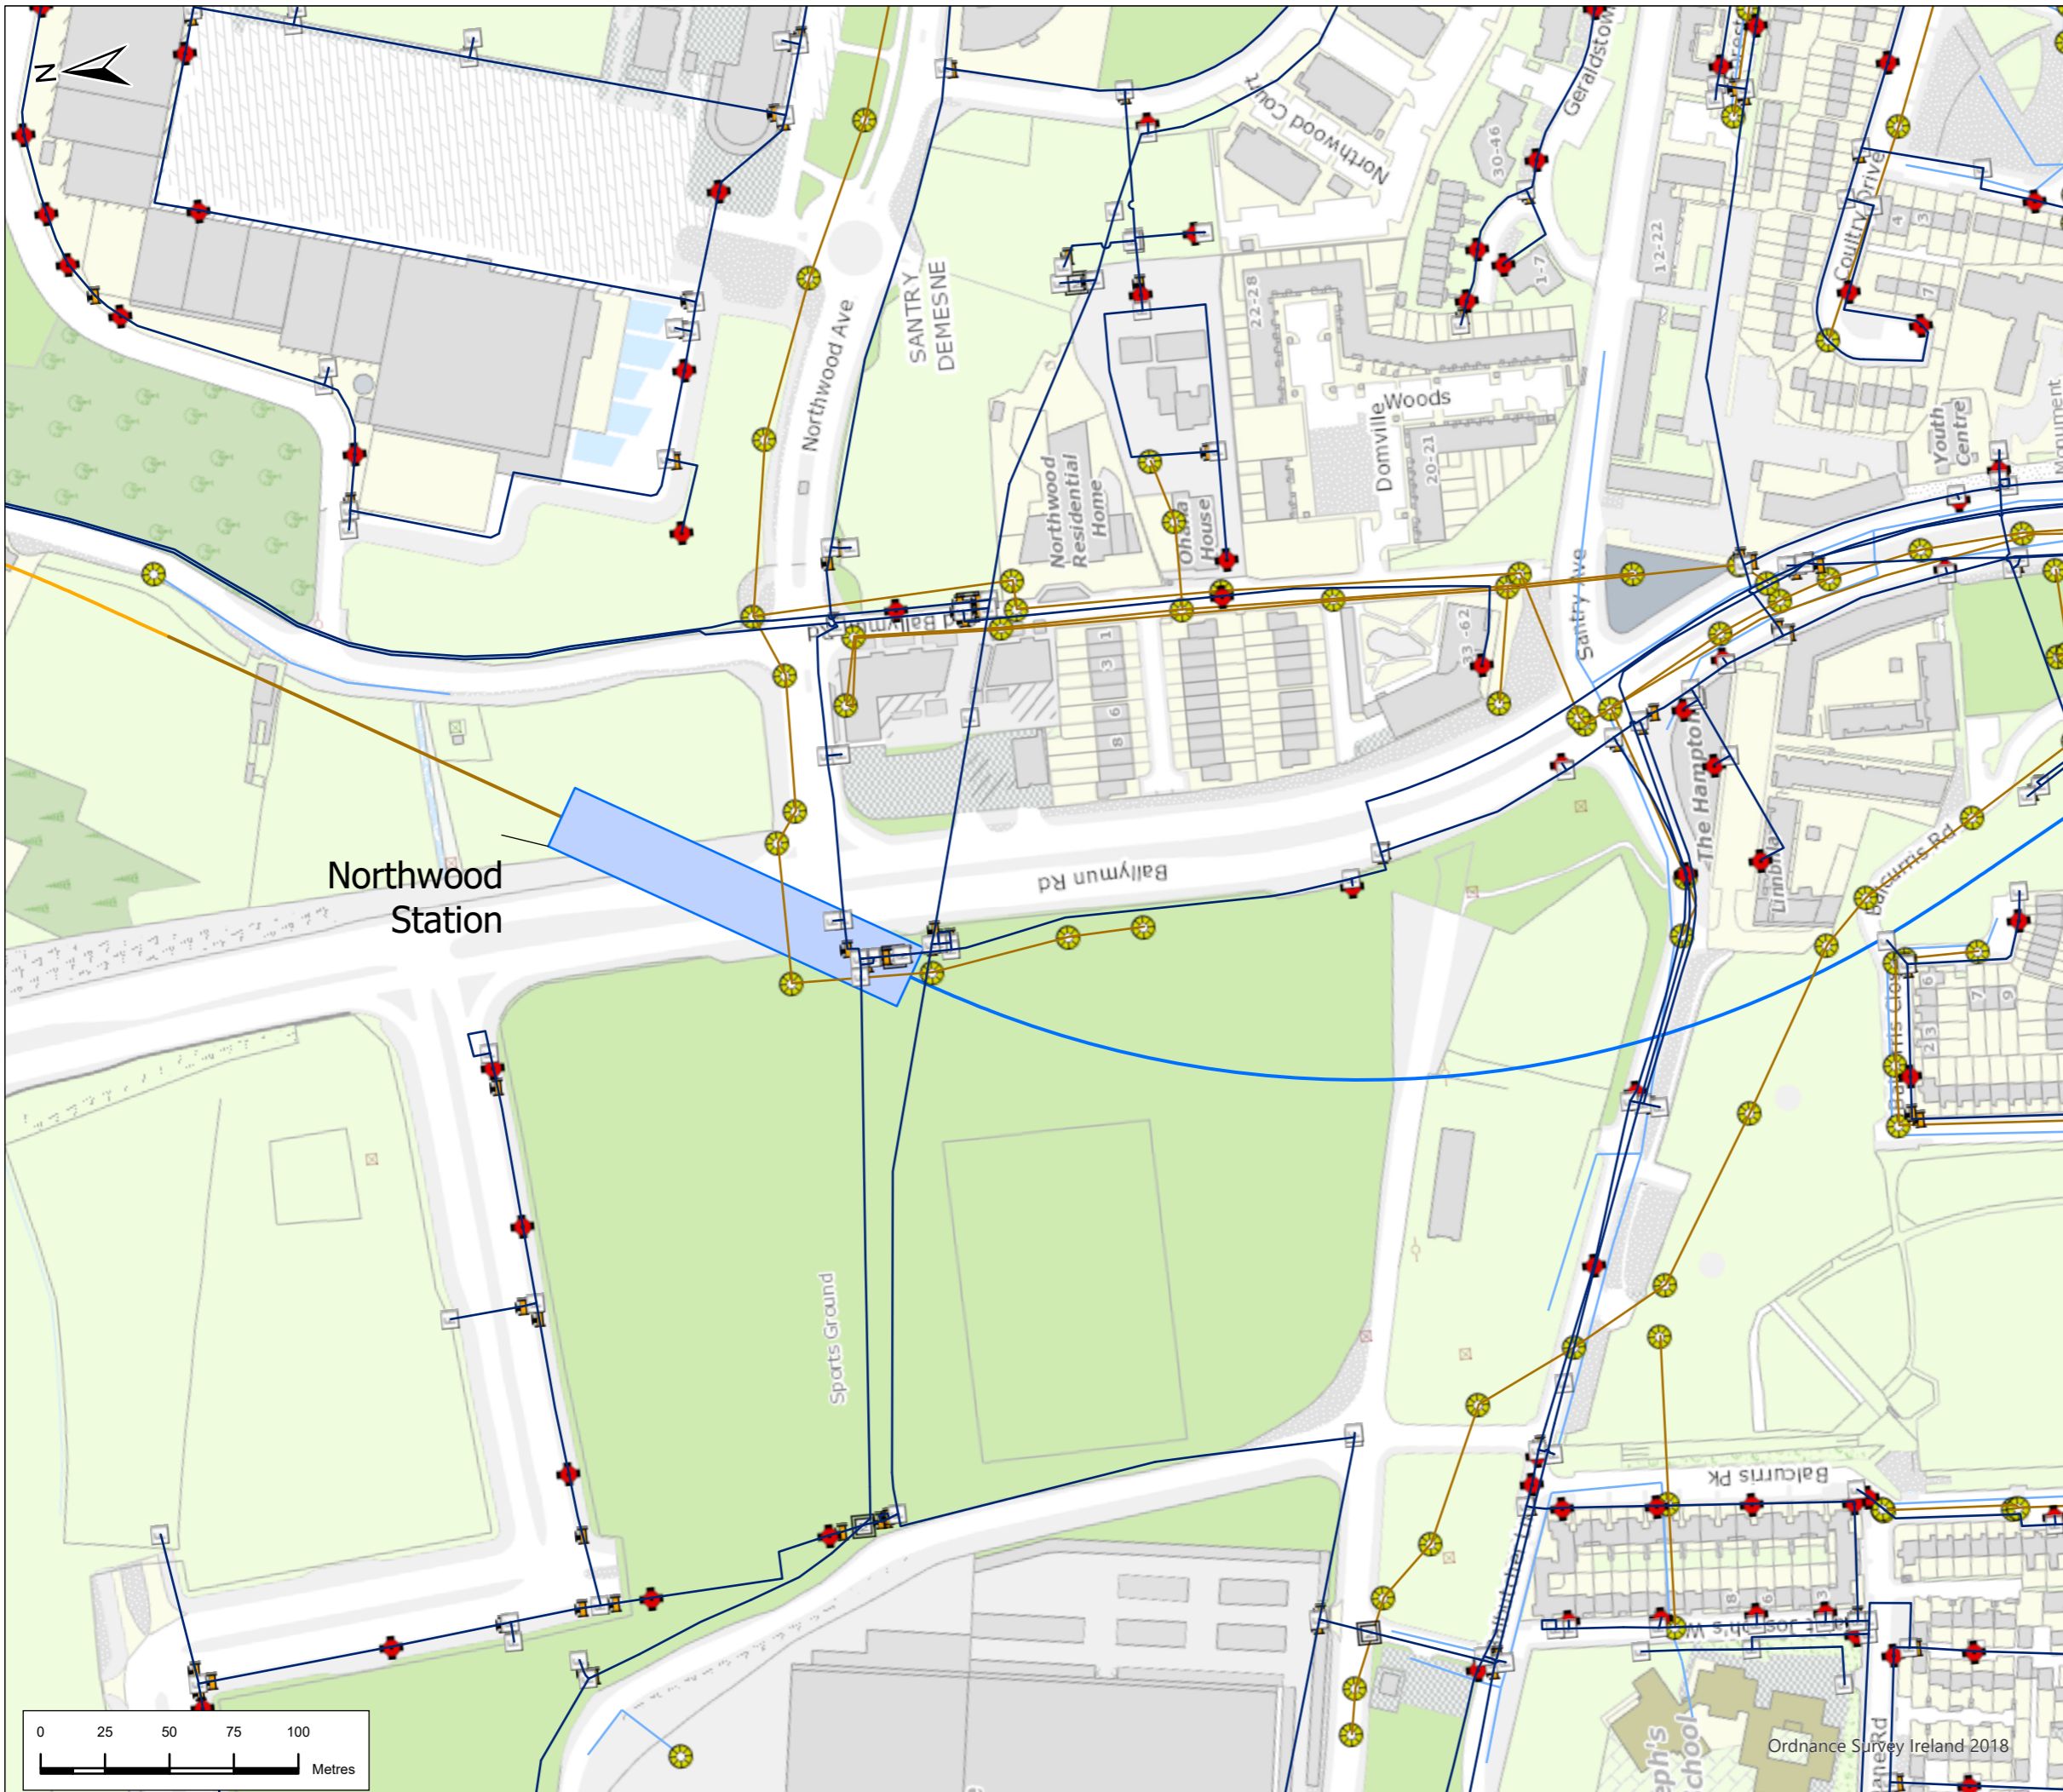


Legend

- Alignment**
- Cut & Cover
 - Incline
 - Retained Cut
 - Surface
 - Tunnel
 - Viaduct
- Station Locations
- + UWW Plant Locations
- Water Main
- F Water Fitting
- + Hydrant
- S System Valve
- M Network Meter
- Reservoir
- Sewer Stormwater Gravity Main
- WTP Treatment Plant
- Sewer Stormwater Manhole
- Surface Water Sewer

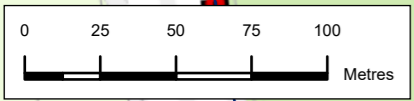

| | | | | | | |
|--------------------|---------|--------------------------------|---|---------|-------|--------|
| P01 | 19/5/22 | Final Issue | GW | RH | RH | NC |
| Rev. | Date | Purpose of revision | Drawn | Check'd | Rev'd | Appr'd |
| JACOBS IDOM | | | | | | |
| Client | | | TII Bonneagar Iompair Éireann Transport Infrastructure Ireland | | | |
| Project | | | METROLINK | | | |
| Drawing Title | | | Figure 22.3 Water Network Utilities Sheet 16 of 30 | | | |
| Drawing Status | | | FINAL | | | |
| Scale @ A3 | | 1:2,500 | DO NOT SCALE | | | |
| Jacobs No. | | 32108600 | | | | |
| Client No. | | | | | | |
| Drawing No. | | ML1-JAI-EIA-ROUT_XX-DR-Y-22079 | Rev | | P02 | |

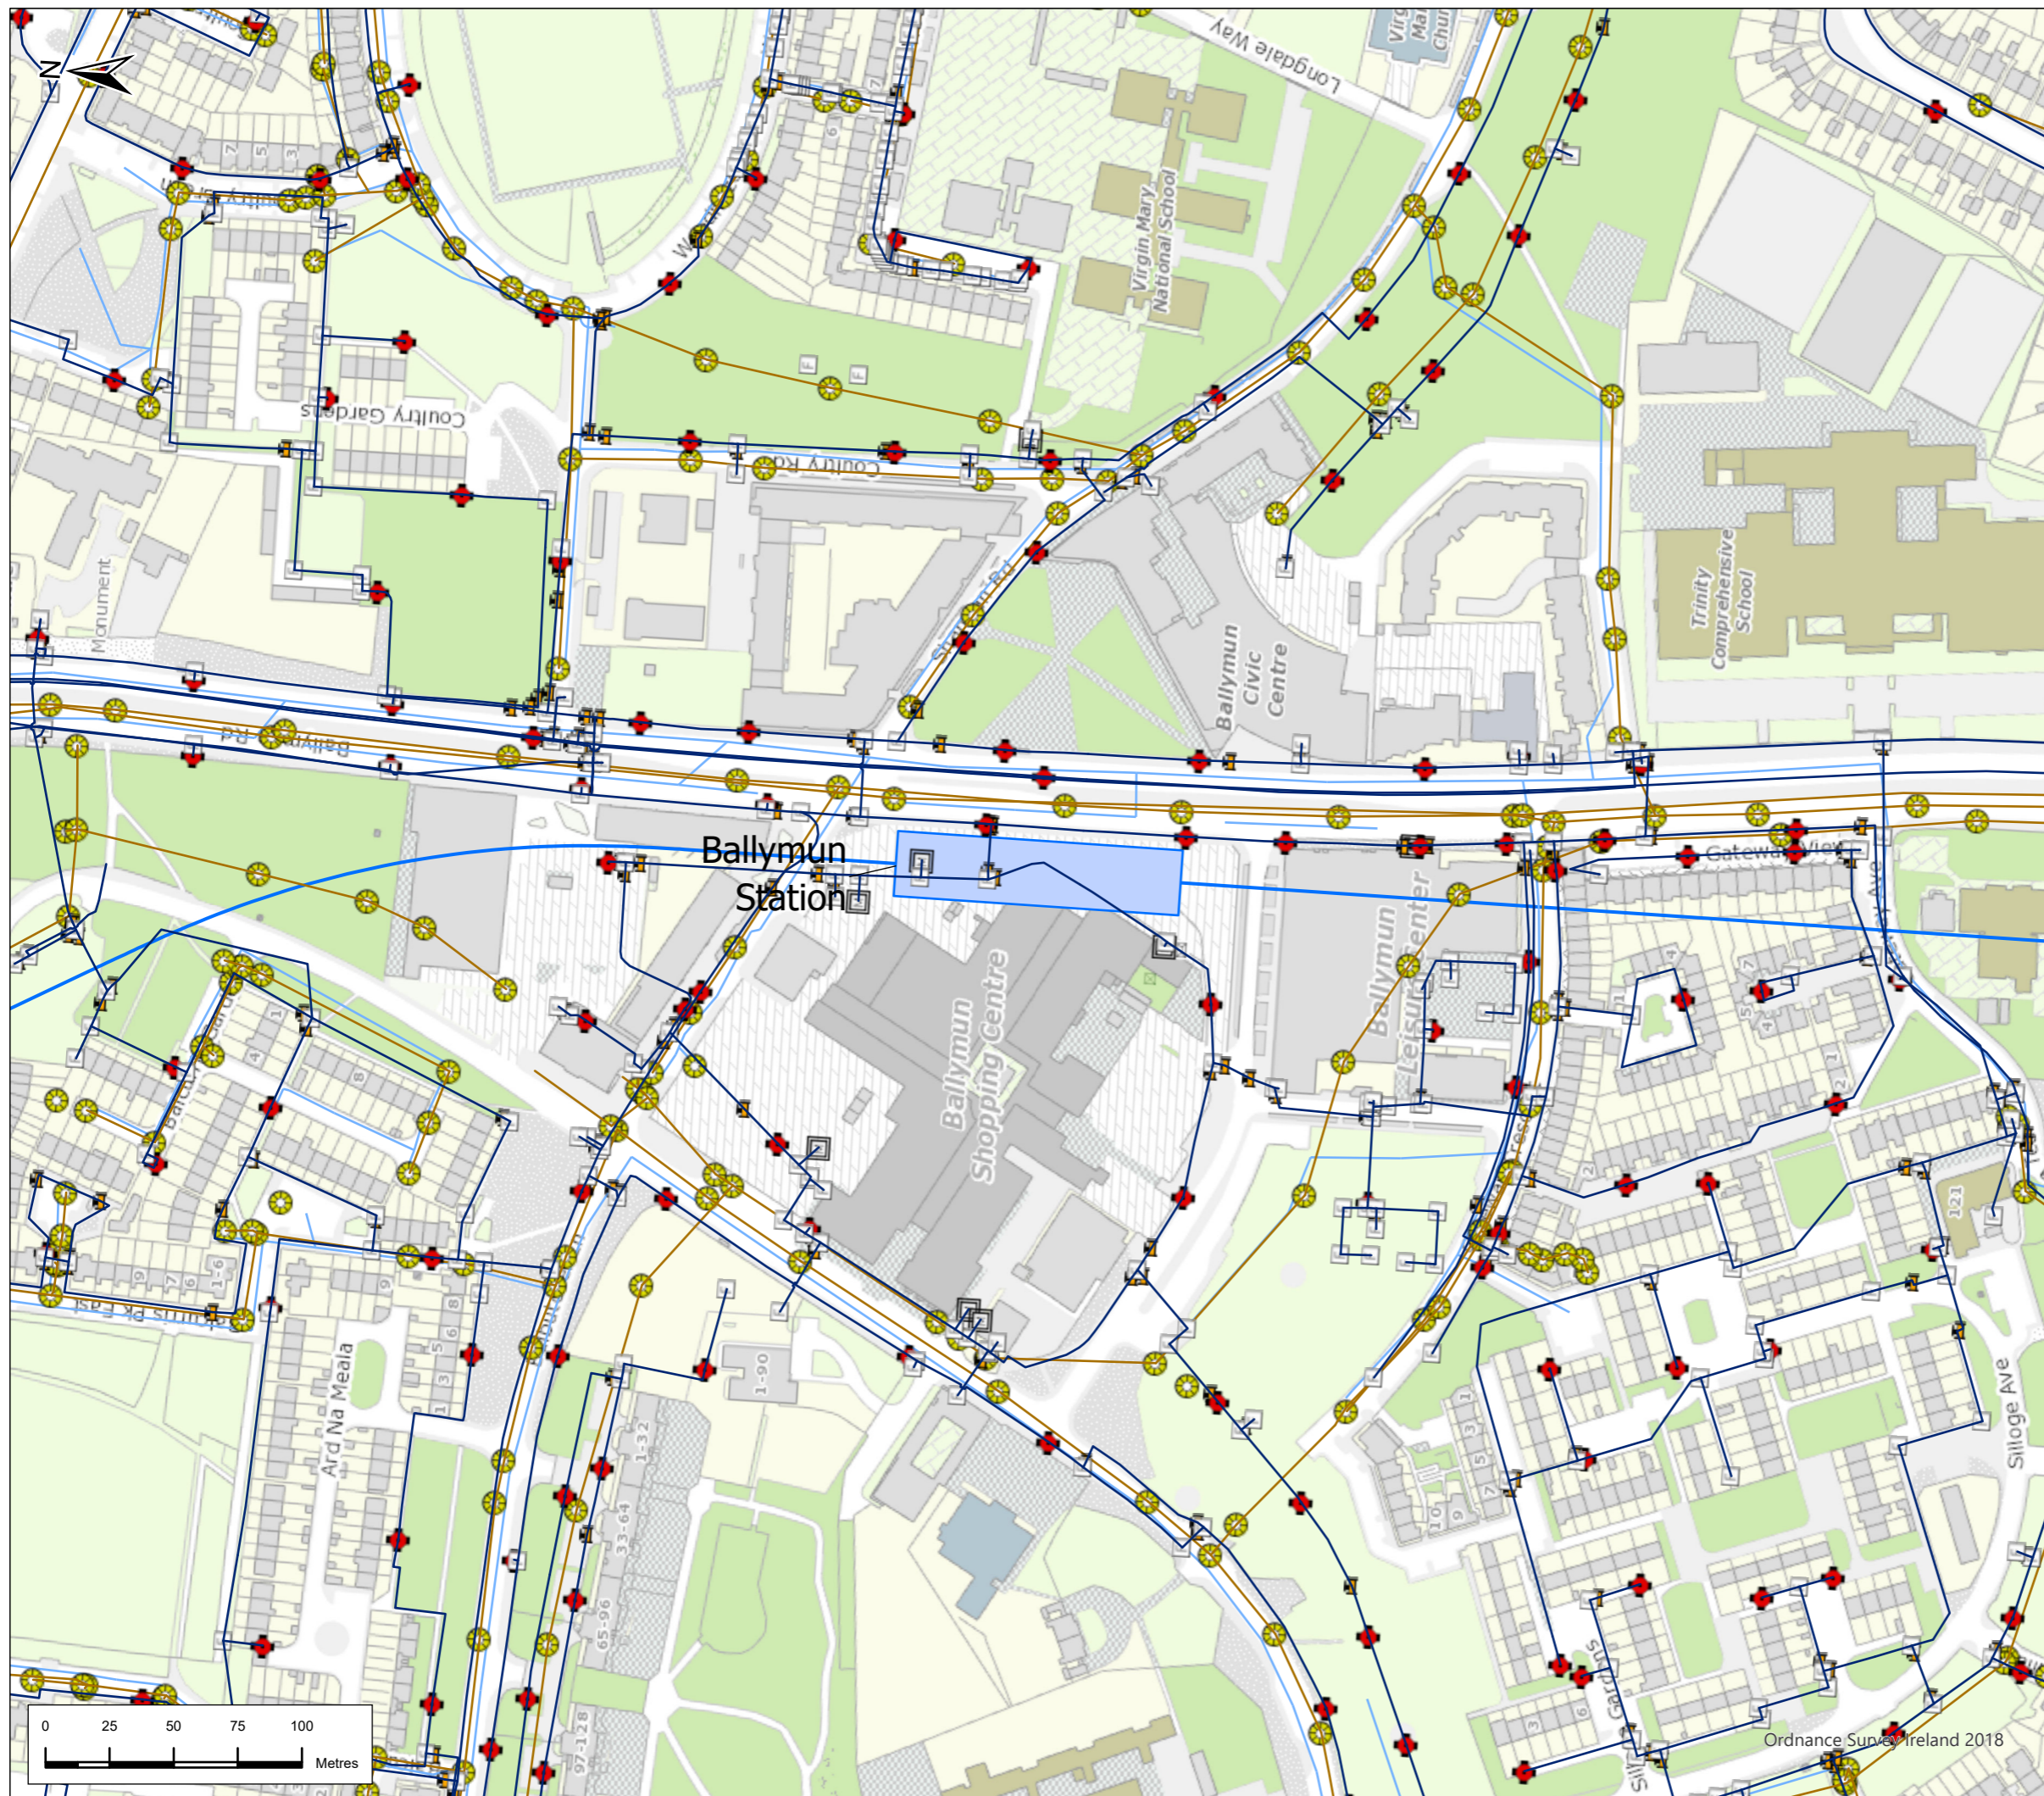


Legend

- Alignment**
- Cut & Cover
 - Incline
 - Retained Cut
 - Surface
 - Tunnel
 - Viaduct
- Station Locations**
- Station Locations
- UWW Plant Locations**
- UWW Plant Locations
- Water Main**
- Water Main
- Water Fitting**
- F Water Fitting
- Hydrant**
- + Hydrant
- System Valve**
- V System Valve
- Network Meter**
- M Network Meter
- Reservoir**
- Reservoir
- Sewer Stormwater Gravity Main**
- Sewer Stormwater Gravity Main
- WTP Treatment Plant**
- WTP Treatment Plant
- Sewer Stormwater Manhole**
- Sewer Stormwater Manhole
- Surface Water Sewer**
- Surface Water Sewer



| | | | | | | |
|--------------------|---------|---------------------|--|---------|--------------|-------------------|
| P01 | 19/5/22 | Final Issue | GW | RH | RH | NC |
| Rev. | Date | Purpose of revision | Drawn | Check'd | Rev'd | Appr'd |
| JACOBS IDOM | | | | | | |
| Client | | | TII Bonnegar Iompair Éireann Transport Infrastructure Ireland | | | |
| Project | | | METROLINK | | | |
| Drawing Title | | | Figure 22.3 Water Network Utilities Sheet 17 of 30 | | | |
| Drawing Status | | | FINAL | | | |
| Scale @ A3 | | | 1:2,500 | | DO NOT SCALE | |
| Jacobs No. | | | 32108600 | | | |
| Client No. | | | | | | |
| Drawing No. | | | ML1-JAI-EIA-ROUT_XX-DR-Y-22080 | | | Rev P02 |

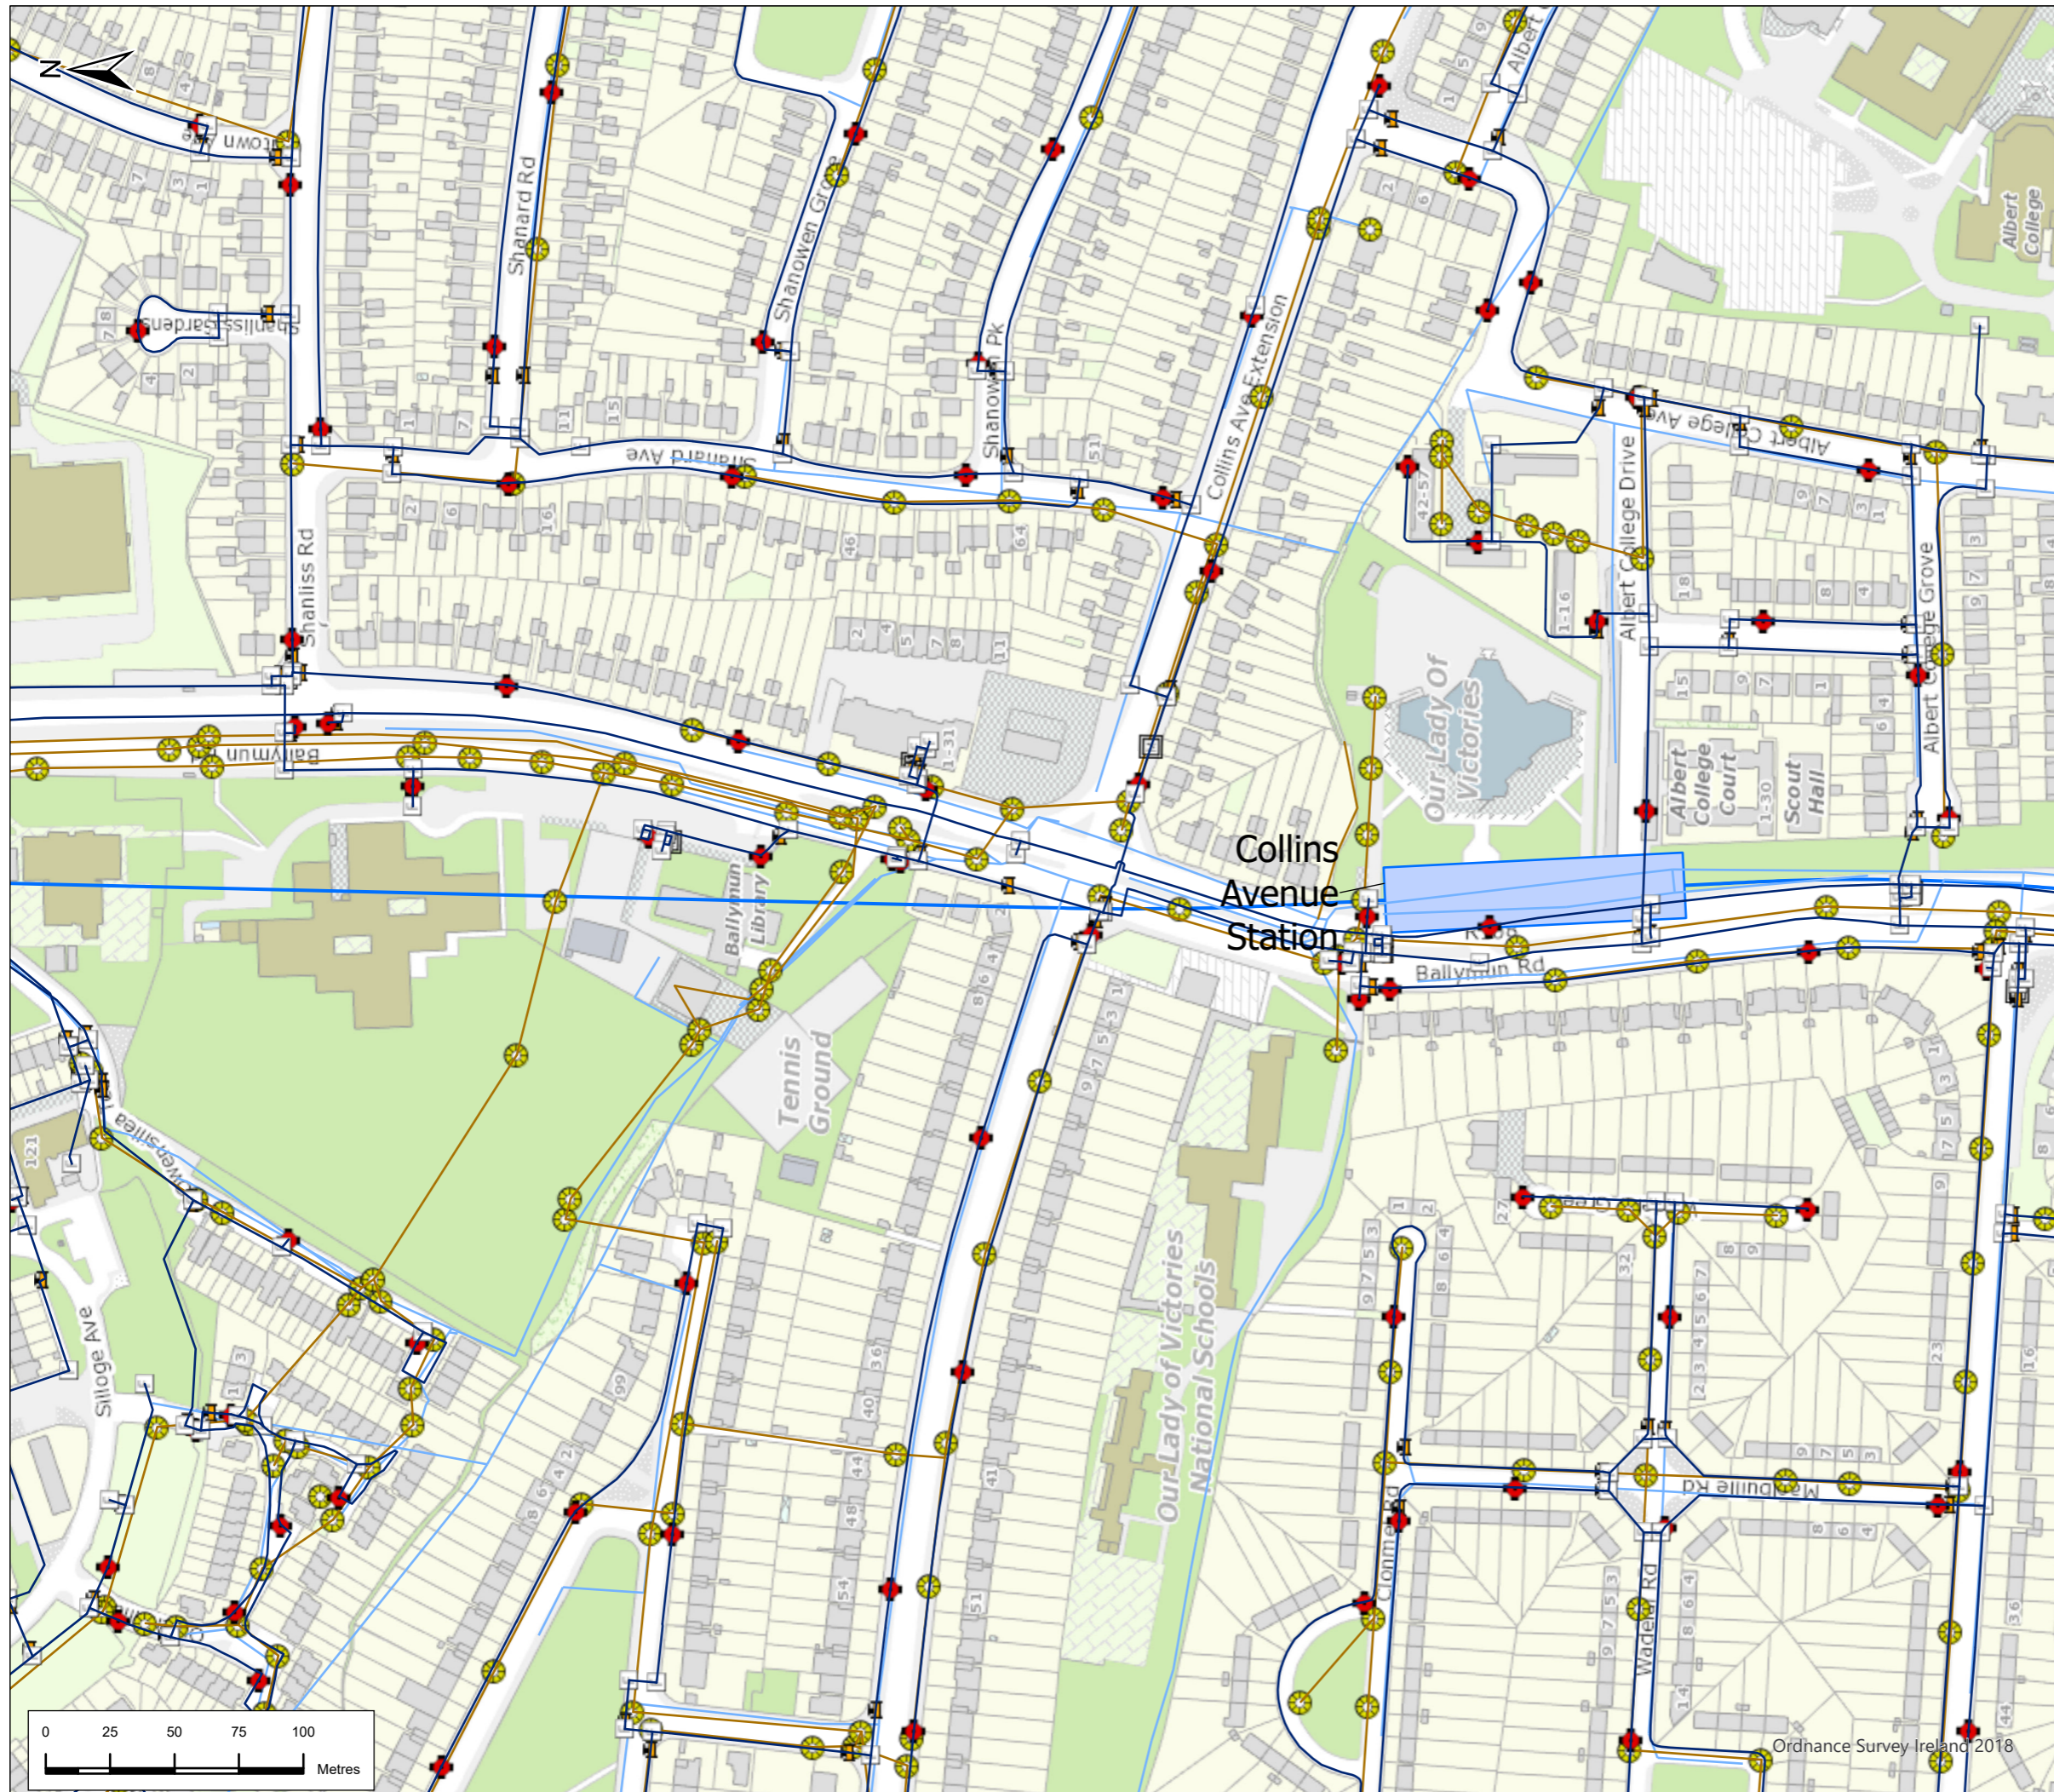


Legend

- Alignment**
- Cut & Cover
 - Incline
 - Retained Cut
 - Surface
 - Tunnel
 - Viaduct
- Station Locations
- UWW Plant Locations
- Water Main
- F Water Fitting
- + Hydrant
- V System Valve
- M Network Meter
- Reservoir
- Sewer Stormwater Gravity Main
- WTP Treatment Plant
- Sewer Stormwater Manhole
- Surface Water Sewer



| | | | | | | |
|--------------------|---------|--------------------------------|--|---------|-------|--------|
| P01 | 19/5/22 | Final Issue | GW | RH | RH | NC |
| Rev. | Date | Purpose of revision | Drawn | Check'd | Rev'd | Appr'd |
| JACOBS IDOM | | | | | | |
| Client | | | TII Bonnegar Iompair Éireann Transport Infrastructure Ireland | | | |
| Project | | | METROLINK | | | |
| Drawing Title | | | Figure 22.3 Water Network Utilities Sheet 18 of 30 | | | |
| Drawing Status | | | FINAL | | | |
| Scale @ A3 | | 1:2,500 | DO NOT SCALE | | | |
| Jacobs No. | | 32108600 | | | | |
| Client No. | | | | | | |
| Drawing No. | | ML1-JAI-EIA-ROUT_XX-DR-Y-22081 | Rev | | P02 | |

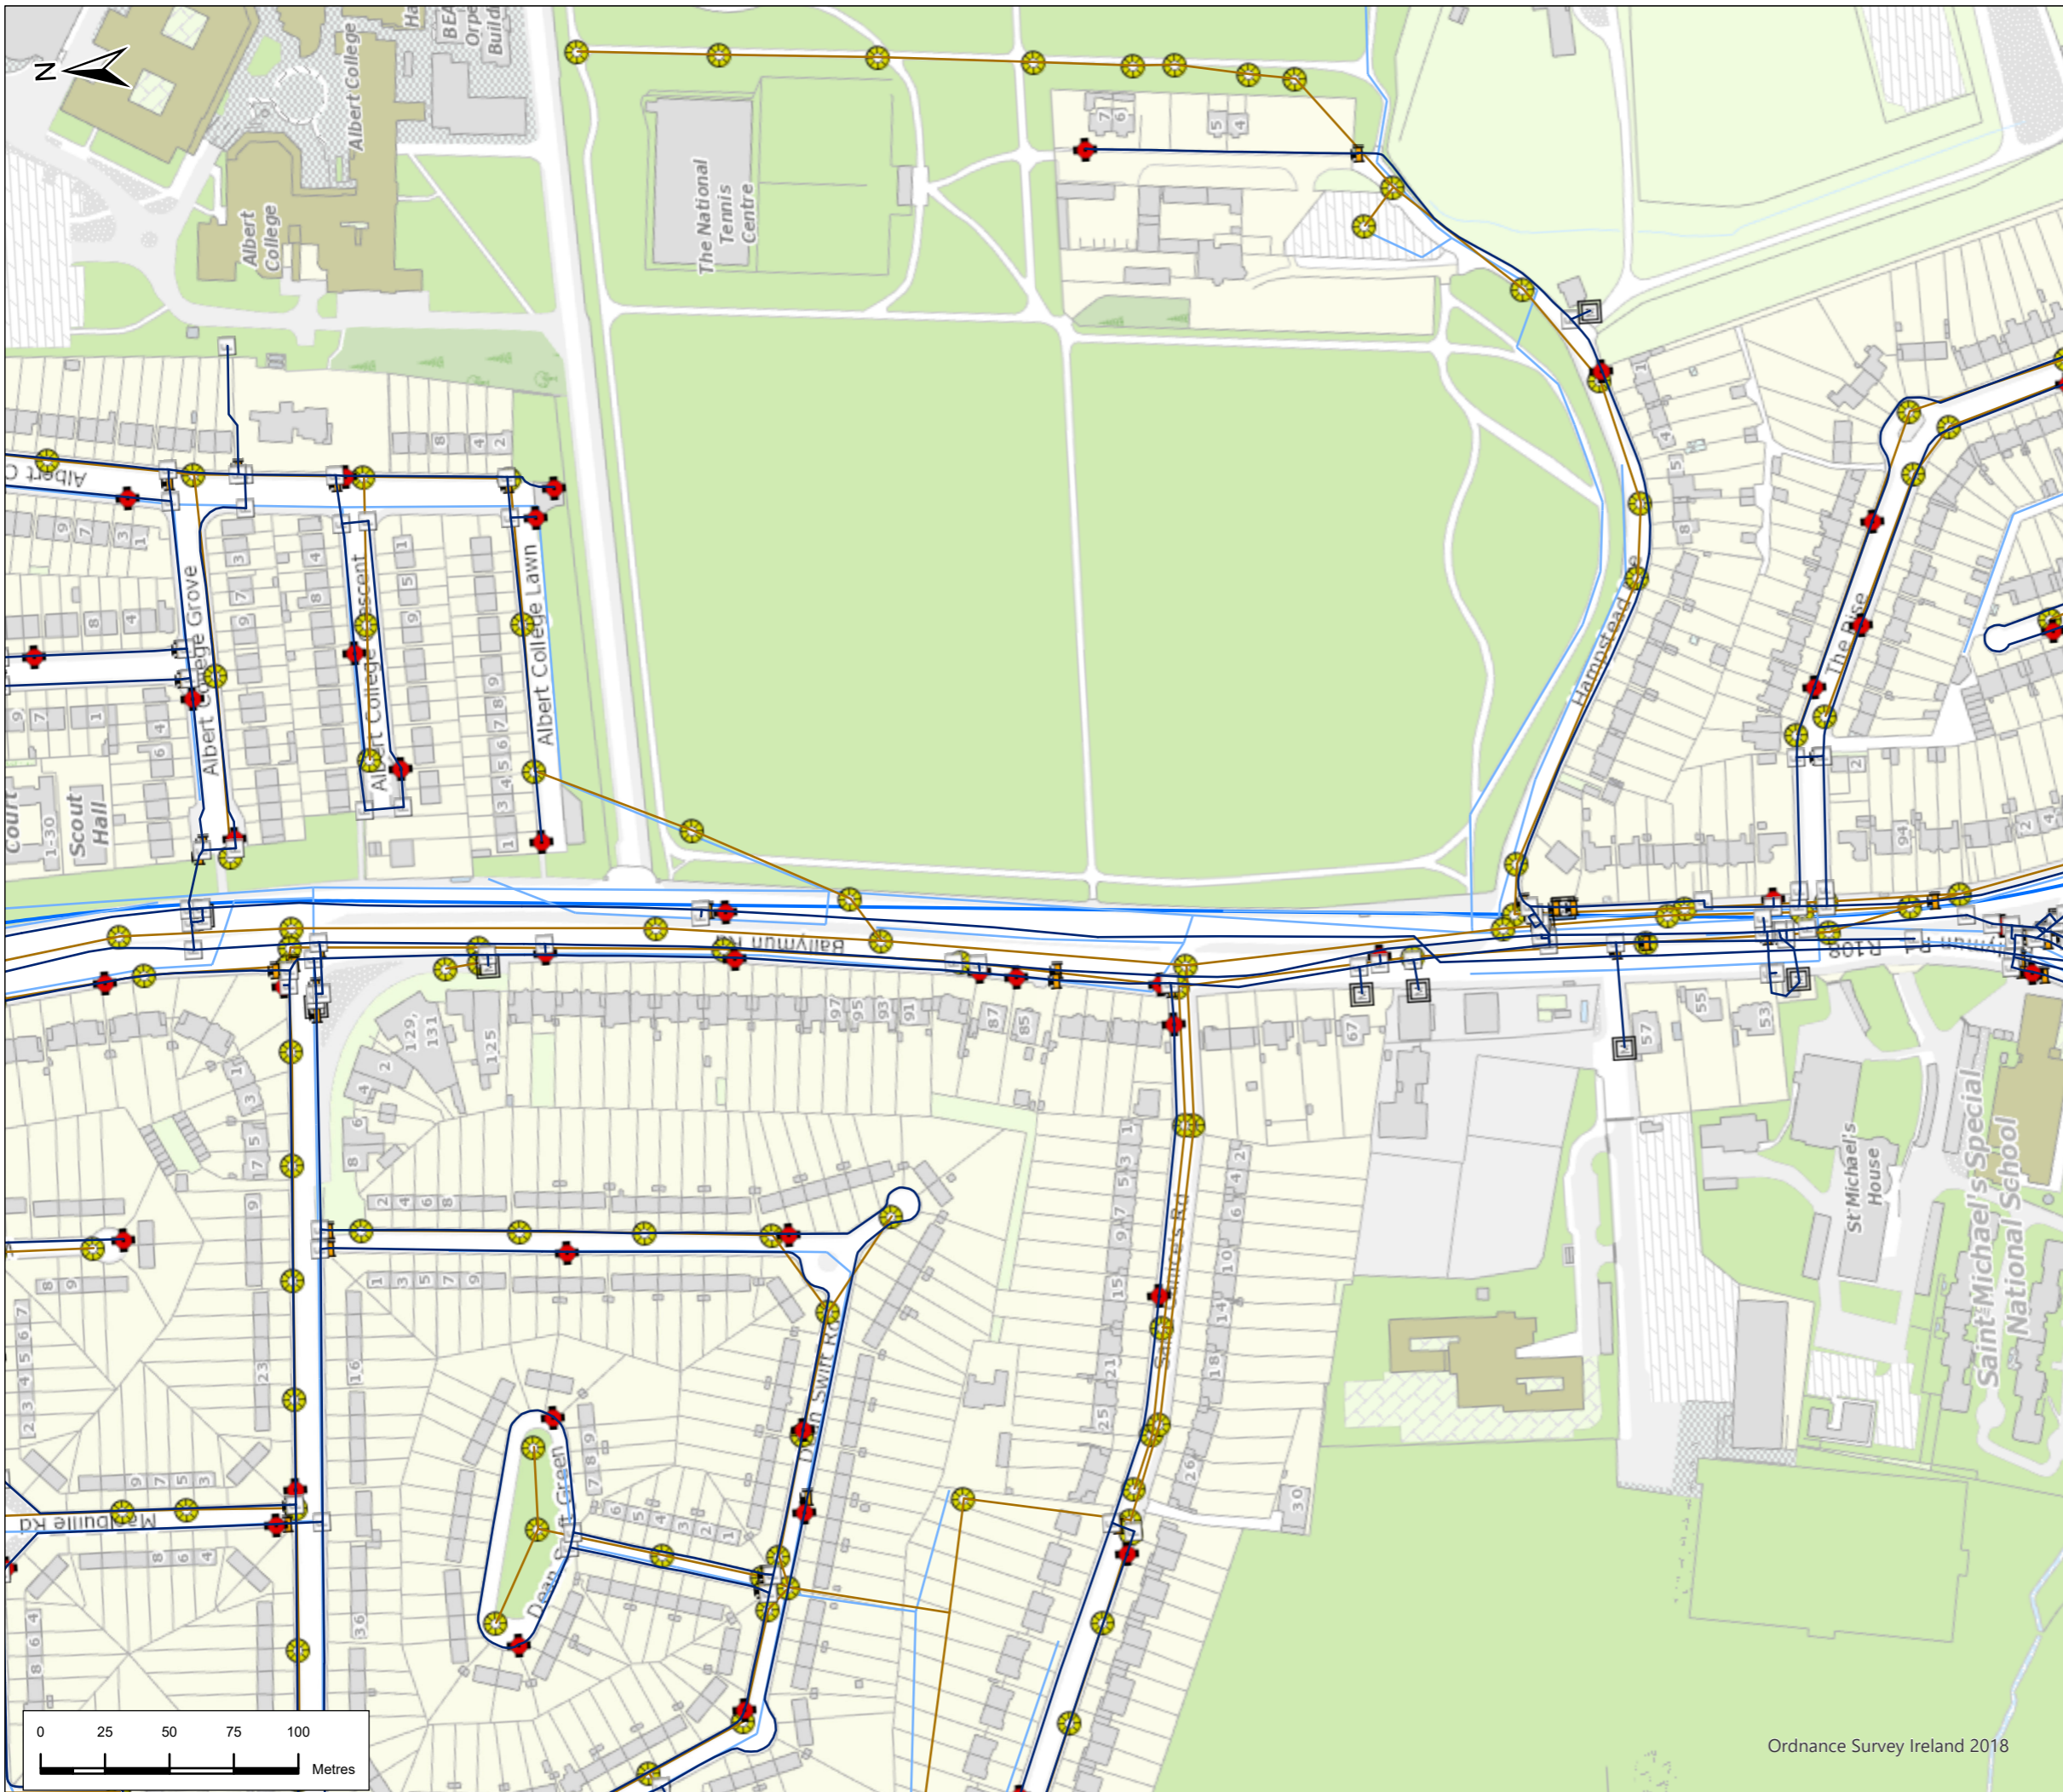

Legend

- Alignment**
- Cut & Cover
 - Incline
 - Retained Cut
 - Surface
 - Tunnel
 - Viaduct
- Station Locations**
- Station Locations
- UWW Plant Locations**
- UWW Plant Locations
- Water Main**
- Water Fitting
 - + Hydrant
 - System Valve
 - Network Meter
- Reservoir**
- Reservoir
- Sewer Stormwater Gravity Main**
- Sewer Stormwater Manhole
- Surface Water Sewer**
- Surface Water Sewer



| | | | | | | |
|------|---------|---------------------|-------|---------|-------|--------|
| P01 | 19/5/22 | Final Issue | GW | RH | RH | NC |
| Rev. | Date | Purpose of revision | Drawn | Check'd | Rev'd | Appr'd |

JACOBS
IDOM

Client
TII
Bonnéagar Iompair Éireann
Transport Infrastructure Ireland

Project
METROLINK

Drawing Title
Figure 22.3 Water Network Utilities
Sheet 19 of 30



Drawing Status
FINAL

Scale @ A3
1:2,500
DO NOT SCALE

Jacobs No.
32108600

Drawing No.
ML1-JAI-EIA-ROUT_XX-DR-Y-22082
Rev
P02

This drawing is not to be used in whole or in part other than for the intended purpose and project as defined on this drawing. Refer to the contract for full terms and conditions.

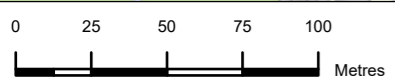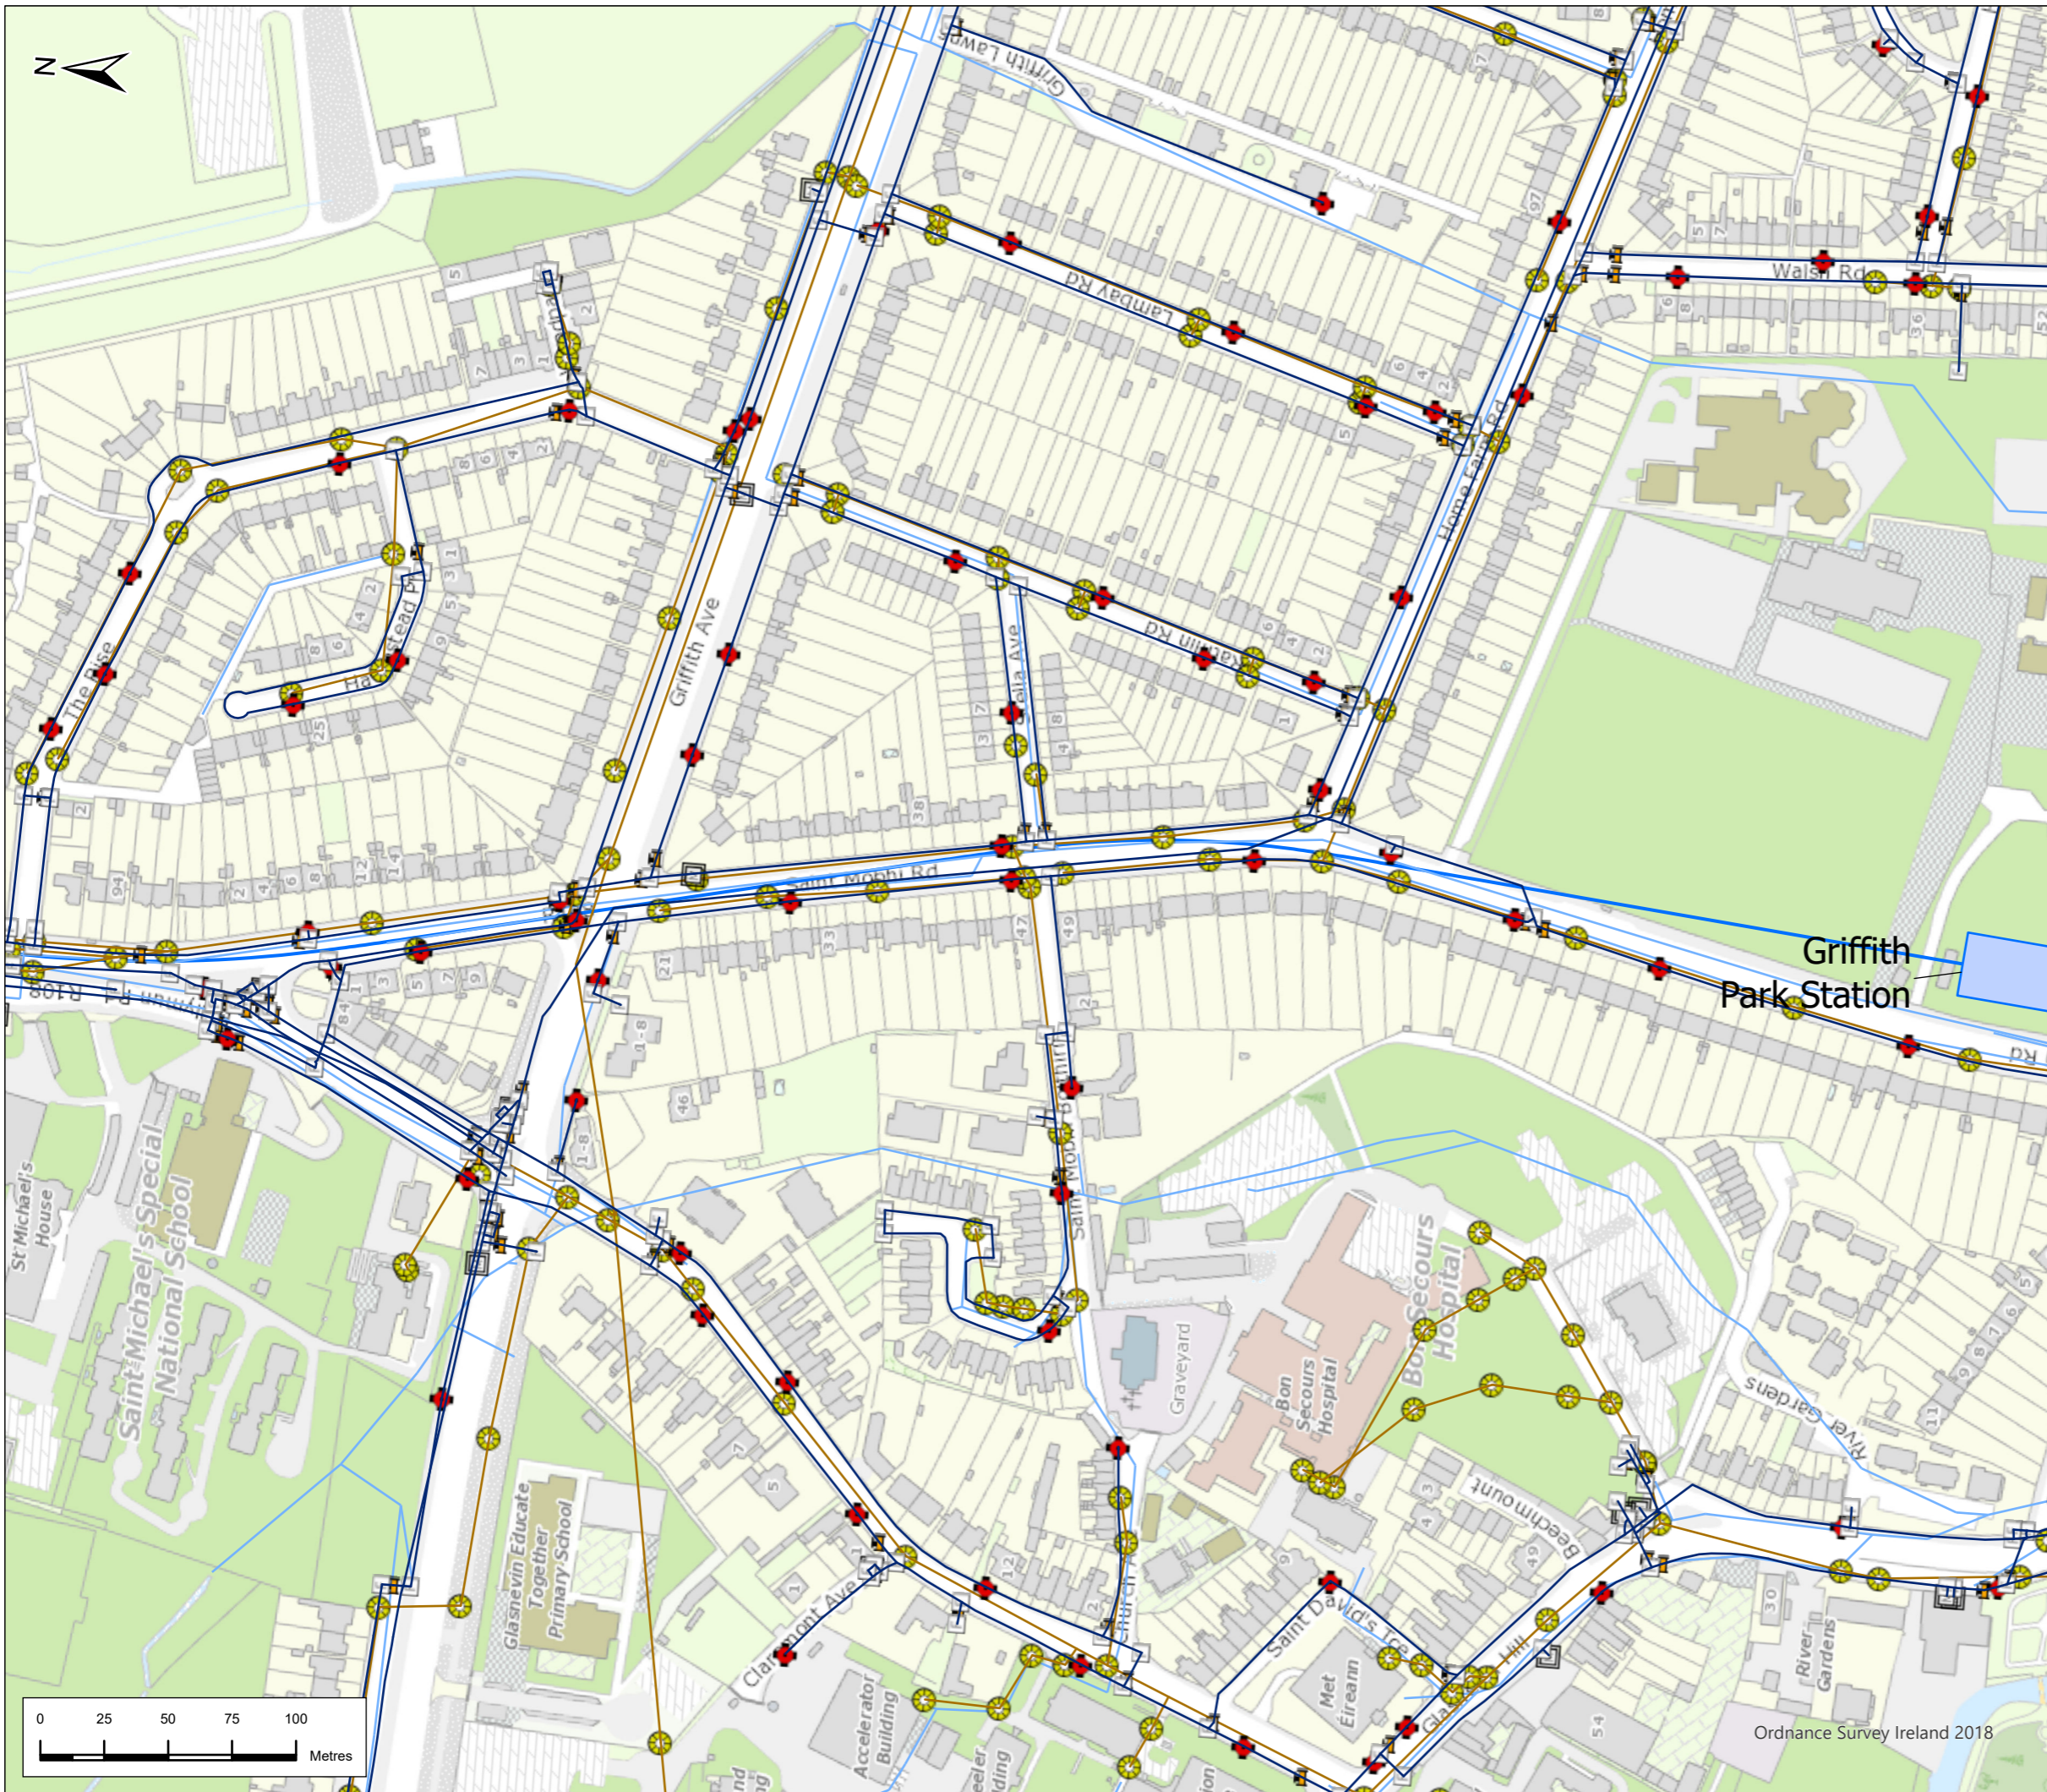

Legend

- Alignment
 - Cut & Cover
 - Incline
 - Retained Cut
 - Surface
 - Tunnel
 - Viaduct
- Station Locations
- UWW Plant Locations
- Water Main
- Water Fitting
- Hydrant
- System Valve
- Network Meter
- Reservoir
- Sewer Stormwater Gravity Main
- WTP Treatment Plant
- Sewer Stormwater Manhole
- Surface Water Sewer



| | | | | | | |
|------|---------|---------------------|-------|---------|-------|--------|
| P01 | 19/5/22 | Final Issue | GW | RH | RH | NC |
| Rev. | Date | Purpose of revision | Drawn | Check'd | Rev'd | Appr'd |

JACOBS
IDOM

Client
TII
Bonneagar Iompair Éireann
Transport Infrastructure Ireland

Project
METROLINK

Drawing Title
Figure 22.3 Water Network Utilities
Sheet 20 of 30

Drawing Status
FINAL

Scale @ A3
1:2,500
DO NOT SCALE


Jacobs No.
32108600

Client No.

Drawing No.
ML1-JAI-EIA-ROUT_XX-DR-Y-22083

Rev
P02

This drawing is not to be used in whole in or part other than for the intended purpose and project as defined on this drawing. Refer to the contract for full terms and conditions.

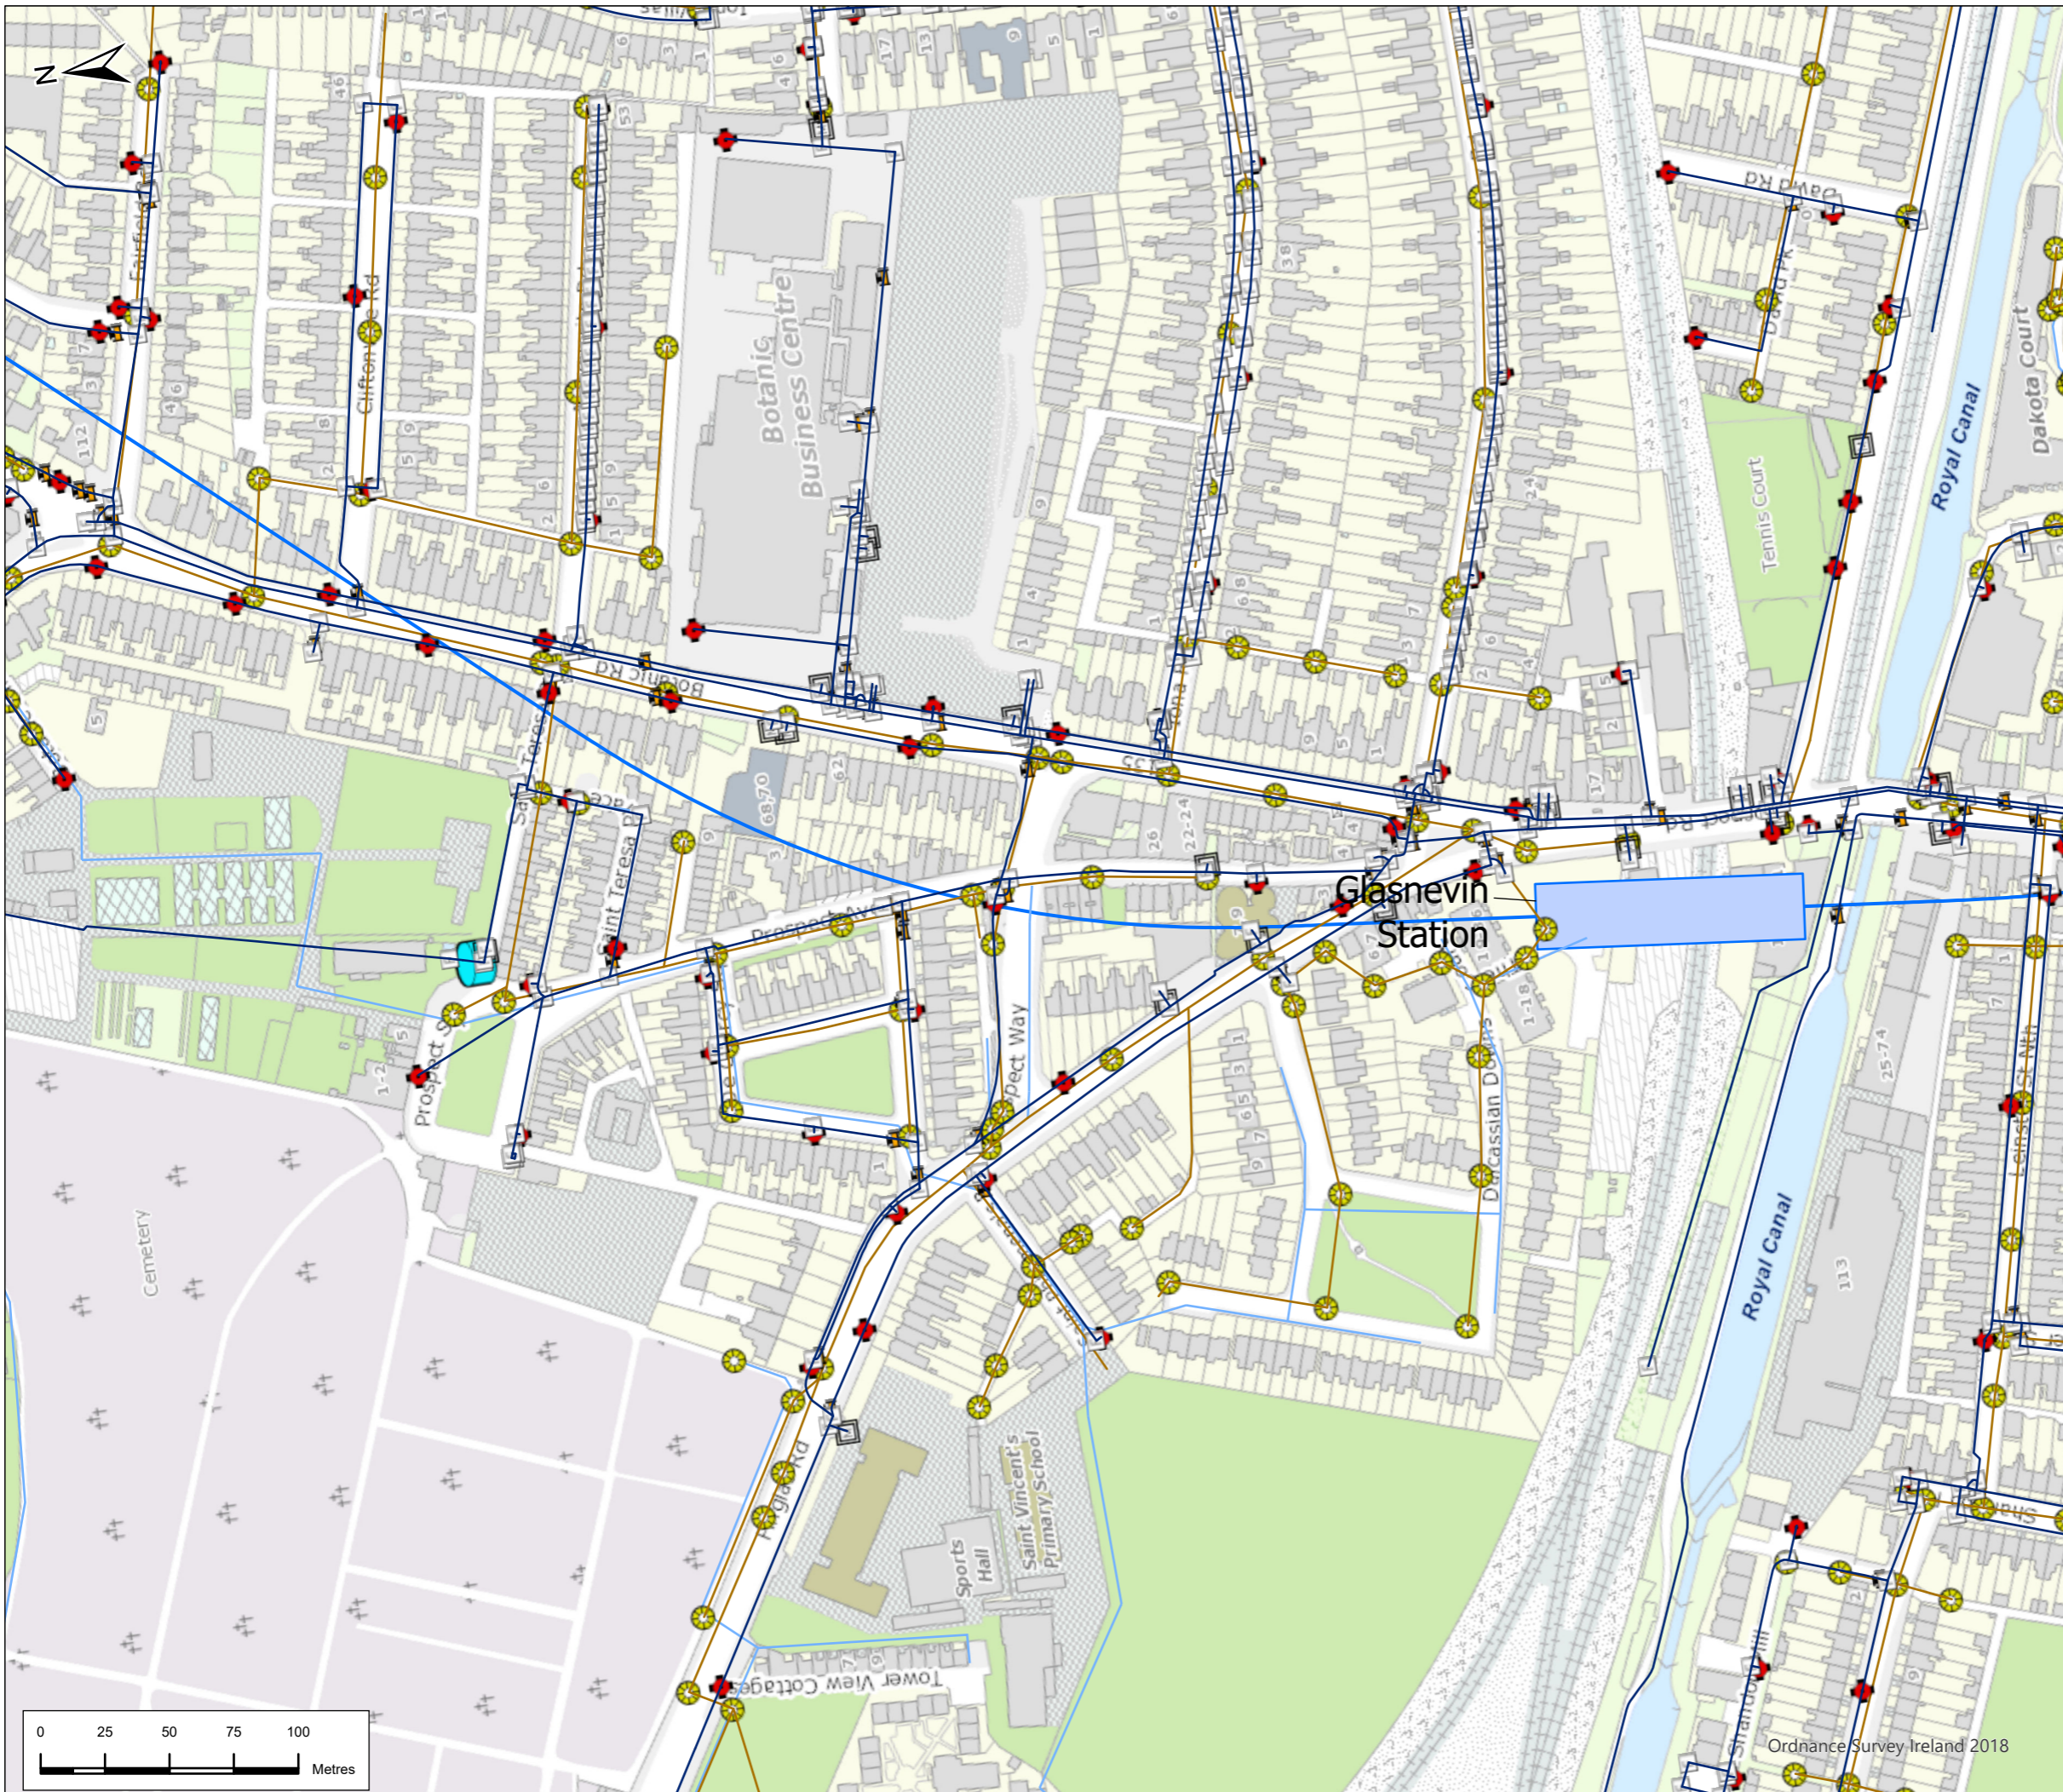

Legend

- Alignment**
- Cut & Cover
 - Incline
 - Retained Cut
 - Surface
 - Tunnel
 - Viaduct
- Station Locations
- UWW Plant Locations
- Water Main
- Water Fitting
- + Hydrant
- + System Valve
- Network Meter
- Reservoir
- Sewer Stormwater Gravity Main
- WTP Treatment Plant
- Sewer Stormwater Manhole
- Surface Water Sewer



| | | | | | | |
|------|---------|---------------------|-------|---------|-------|---------|
| P01 | 19/5/22 | Final Issue | GW | RH | RH | NC |
| Rev. | Date | Purpose of revision | Drawn | Check'd | Rev'd | App'r'd |

**JACOBS
IDOM**

Client
TII
Bonneagar Iompair Éireann
Transport Infrastructure Ireland

Project
METROLINK

Drawing Title
Figure 22.3 Water Network Utilities
Sheet 22 of 30

Drawing Status
FINAL

Scale @ A3
1:2,500


JACOBS No.
32108600



Client No.

DO NOT SCALE

Drawing No.
ML1-JAI-EIA-ROUT_XX-DR-Y-22085

Rev
P02

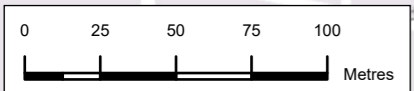

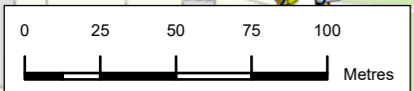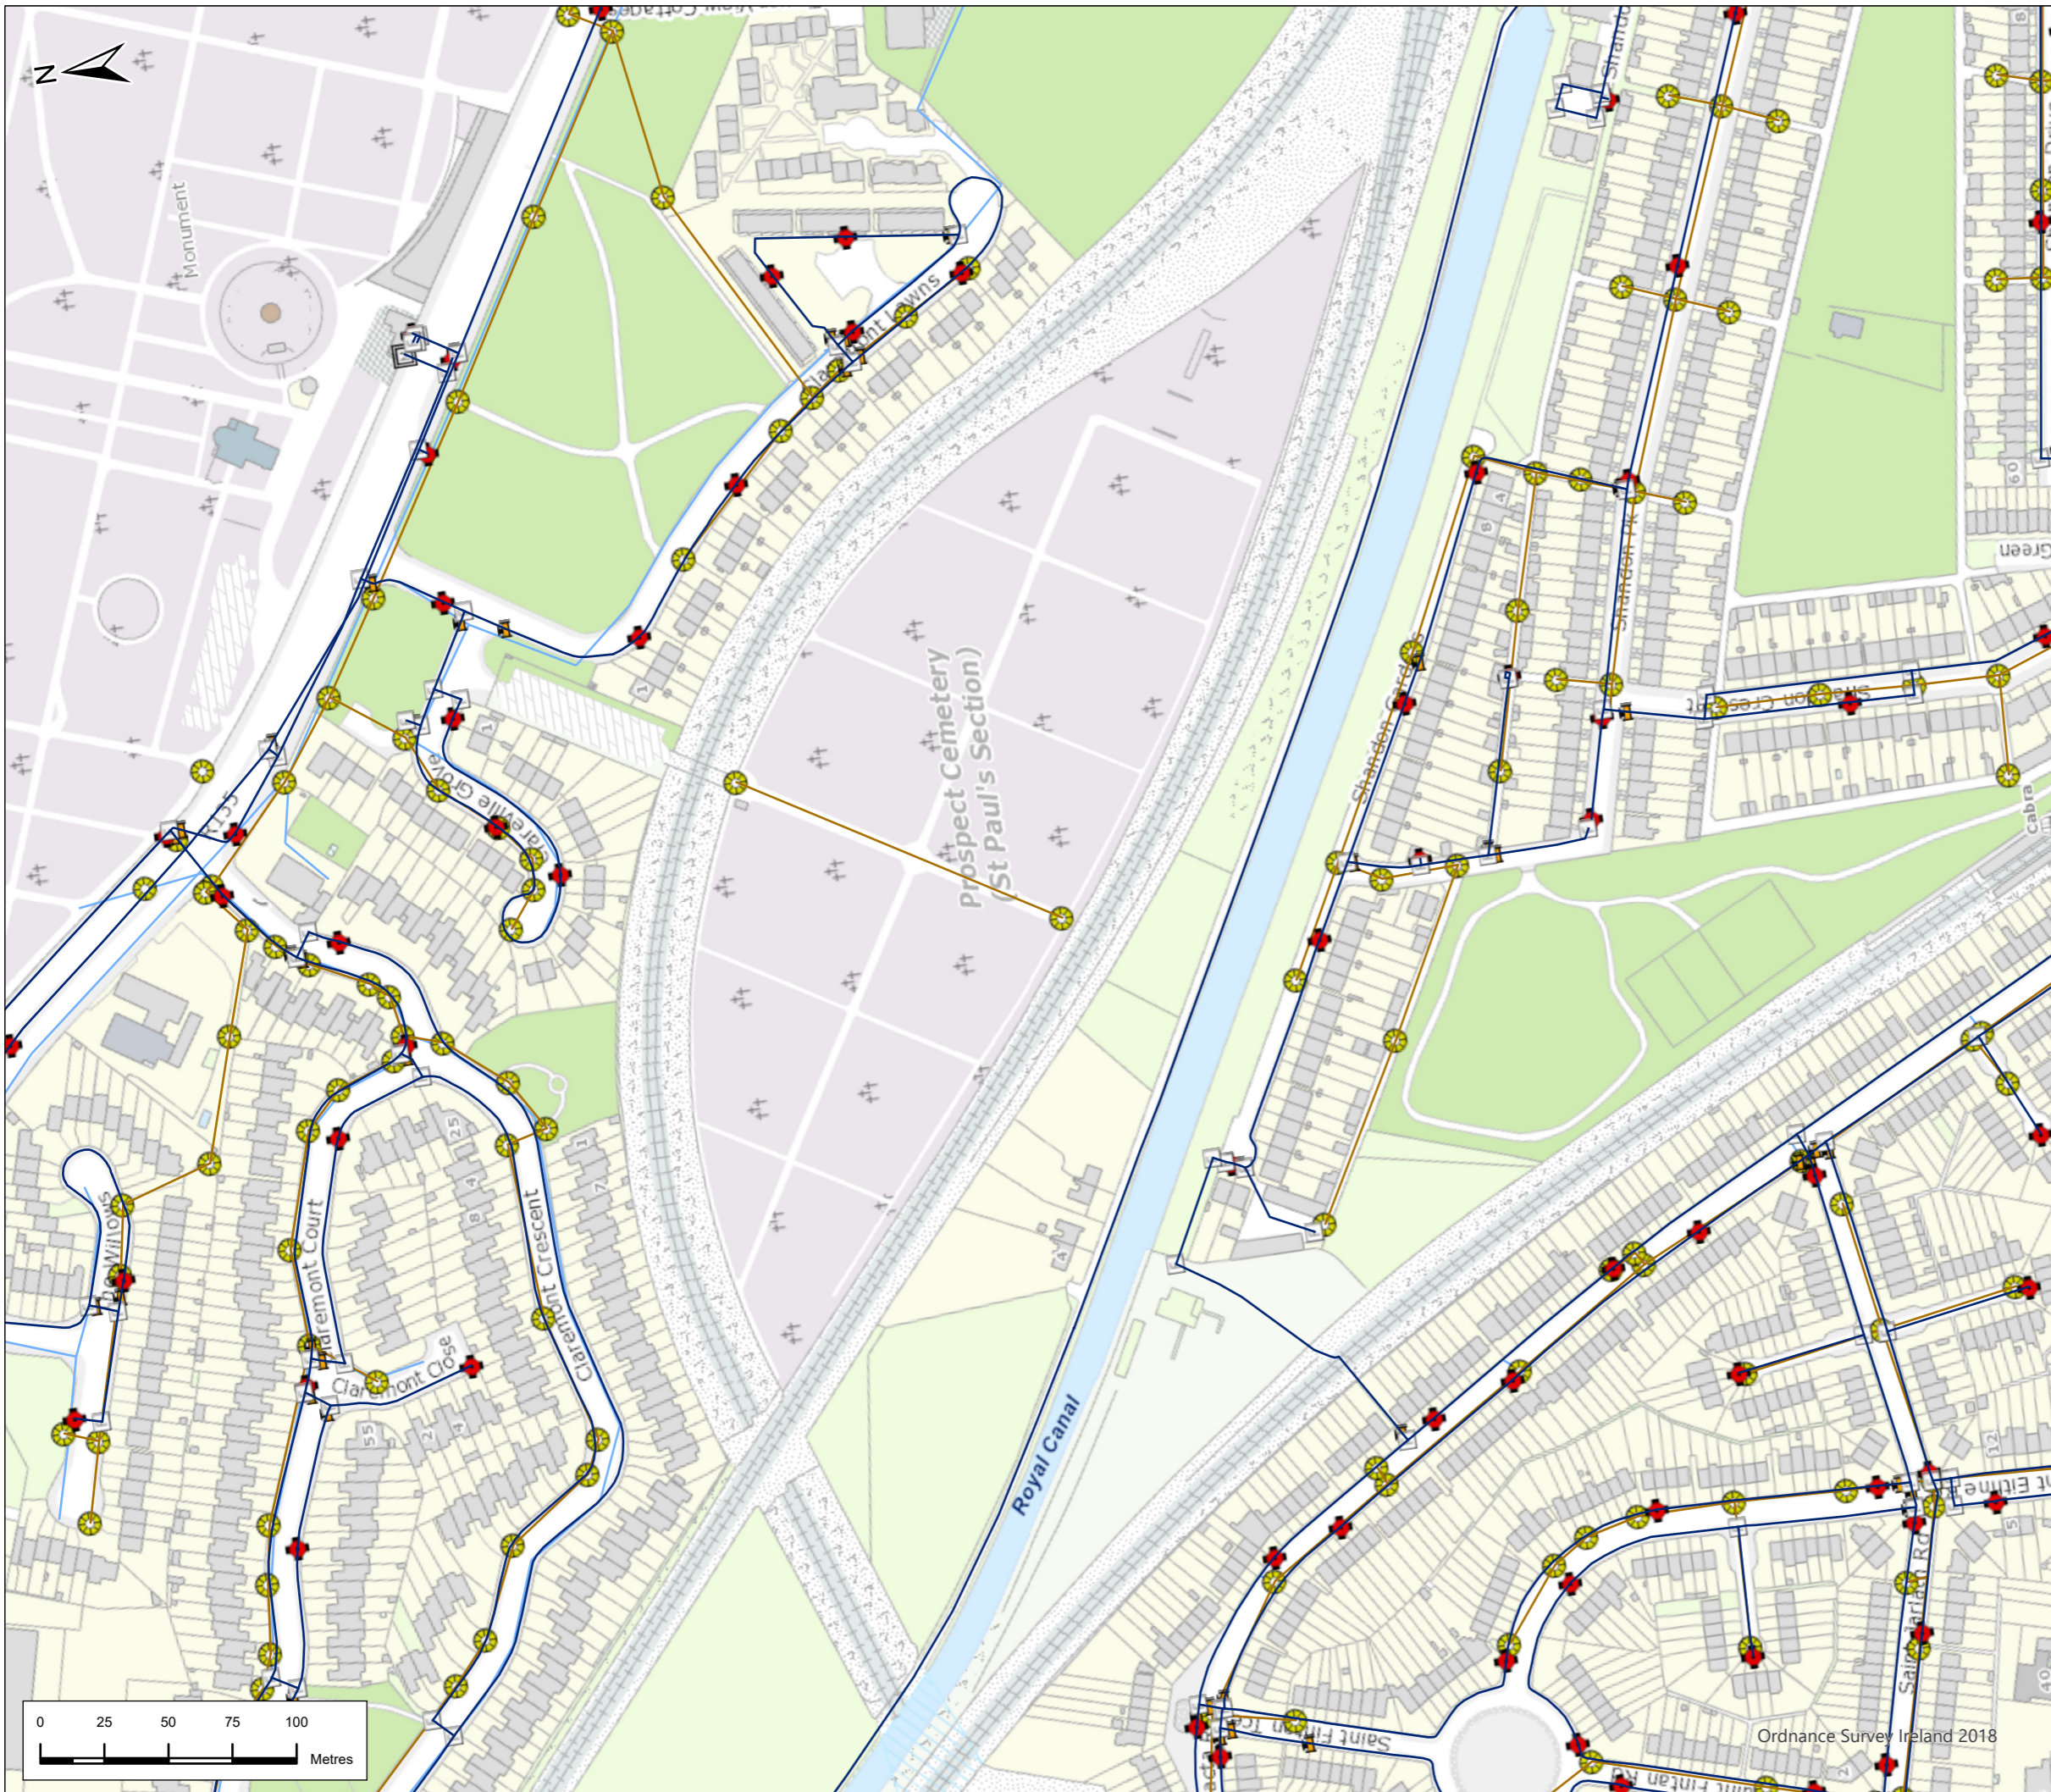

Legend

- Alignment**
- Cut & Cover
 - Incline
 - Retained Cut
 - Surface
 - Tunnel
 - Viaduct
- Station Locations
- UWW Plant Locations
- Water Main
- F Water Fitting
- + Hydrant
- V System Valve
- M Network Meter
- Reservoir
- Sewer Stormwater Gravity Main
- WTP Treatment Plant
- Sewer Stormwater Manhole
- Surface Water Sewer



| | | | | | | |
|------|---------|---------------------|-------|---------|-------|--------|
| P01 | 19/5/22 | Final Issue | GW | RH | RH | NC |
| Rev. | Date | Purpose of revision | Drawn | Check'd | Rev'd | Appr'd |

**JACOBS
IDOM**

Client

TII
Bonnegar Iompair Éireann
Transport Infrastructure Ireland

Project

METROLINK

Drawing Title

Figure 22.3 Water Network Utilities
Sheet 23 of 30

Drawing Status

FINAL

Scale @ A3

1:2,500

DO NOT SCALE

Jacobs No.

32108600


Drawing No.

ML1-JAI-EIA-ROUT_XX-DR-Y-22086

Rev


P02

This drawing is not to be used in whole or in part other than for the intended purpose and project as defined on this drawing. Refer to the contract for full terms and conditions.

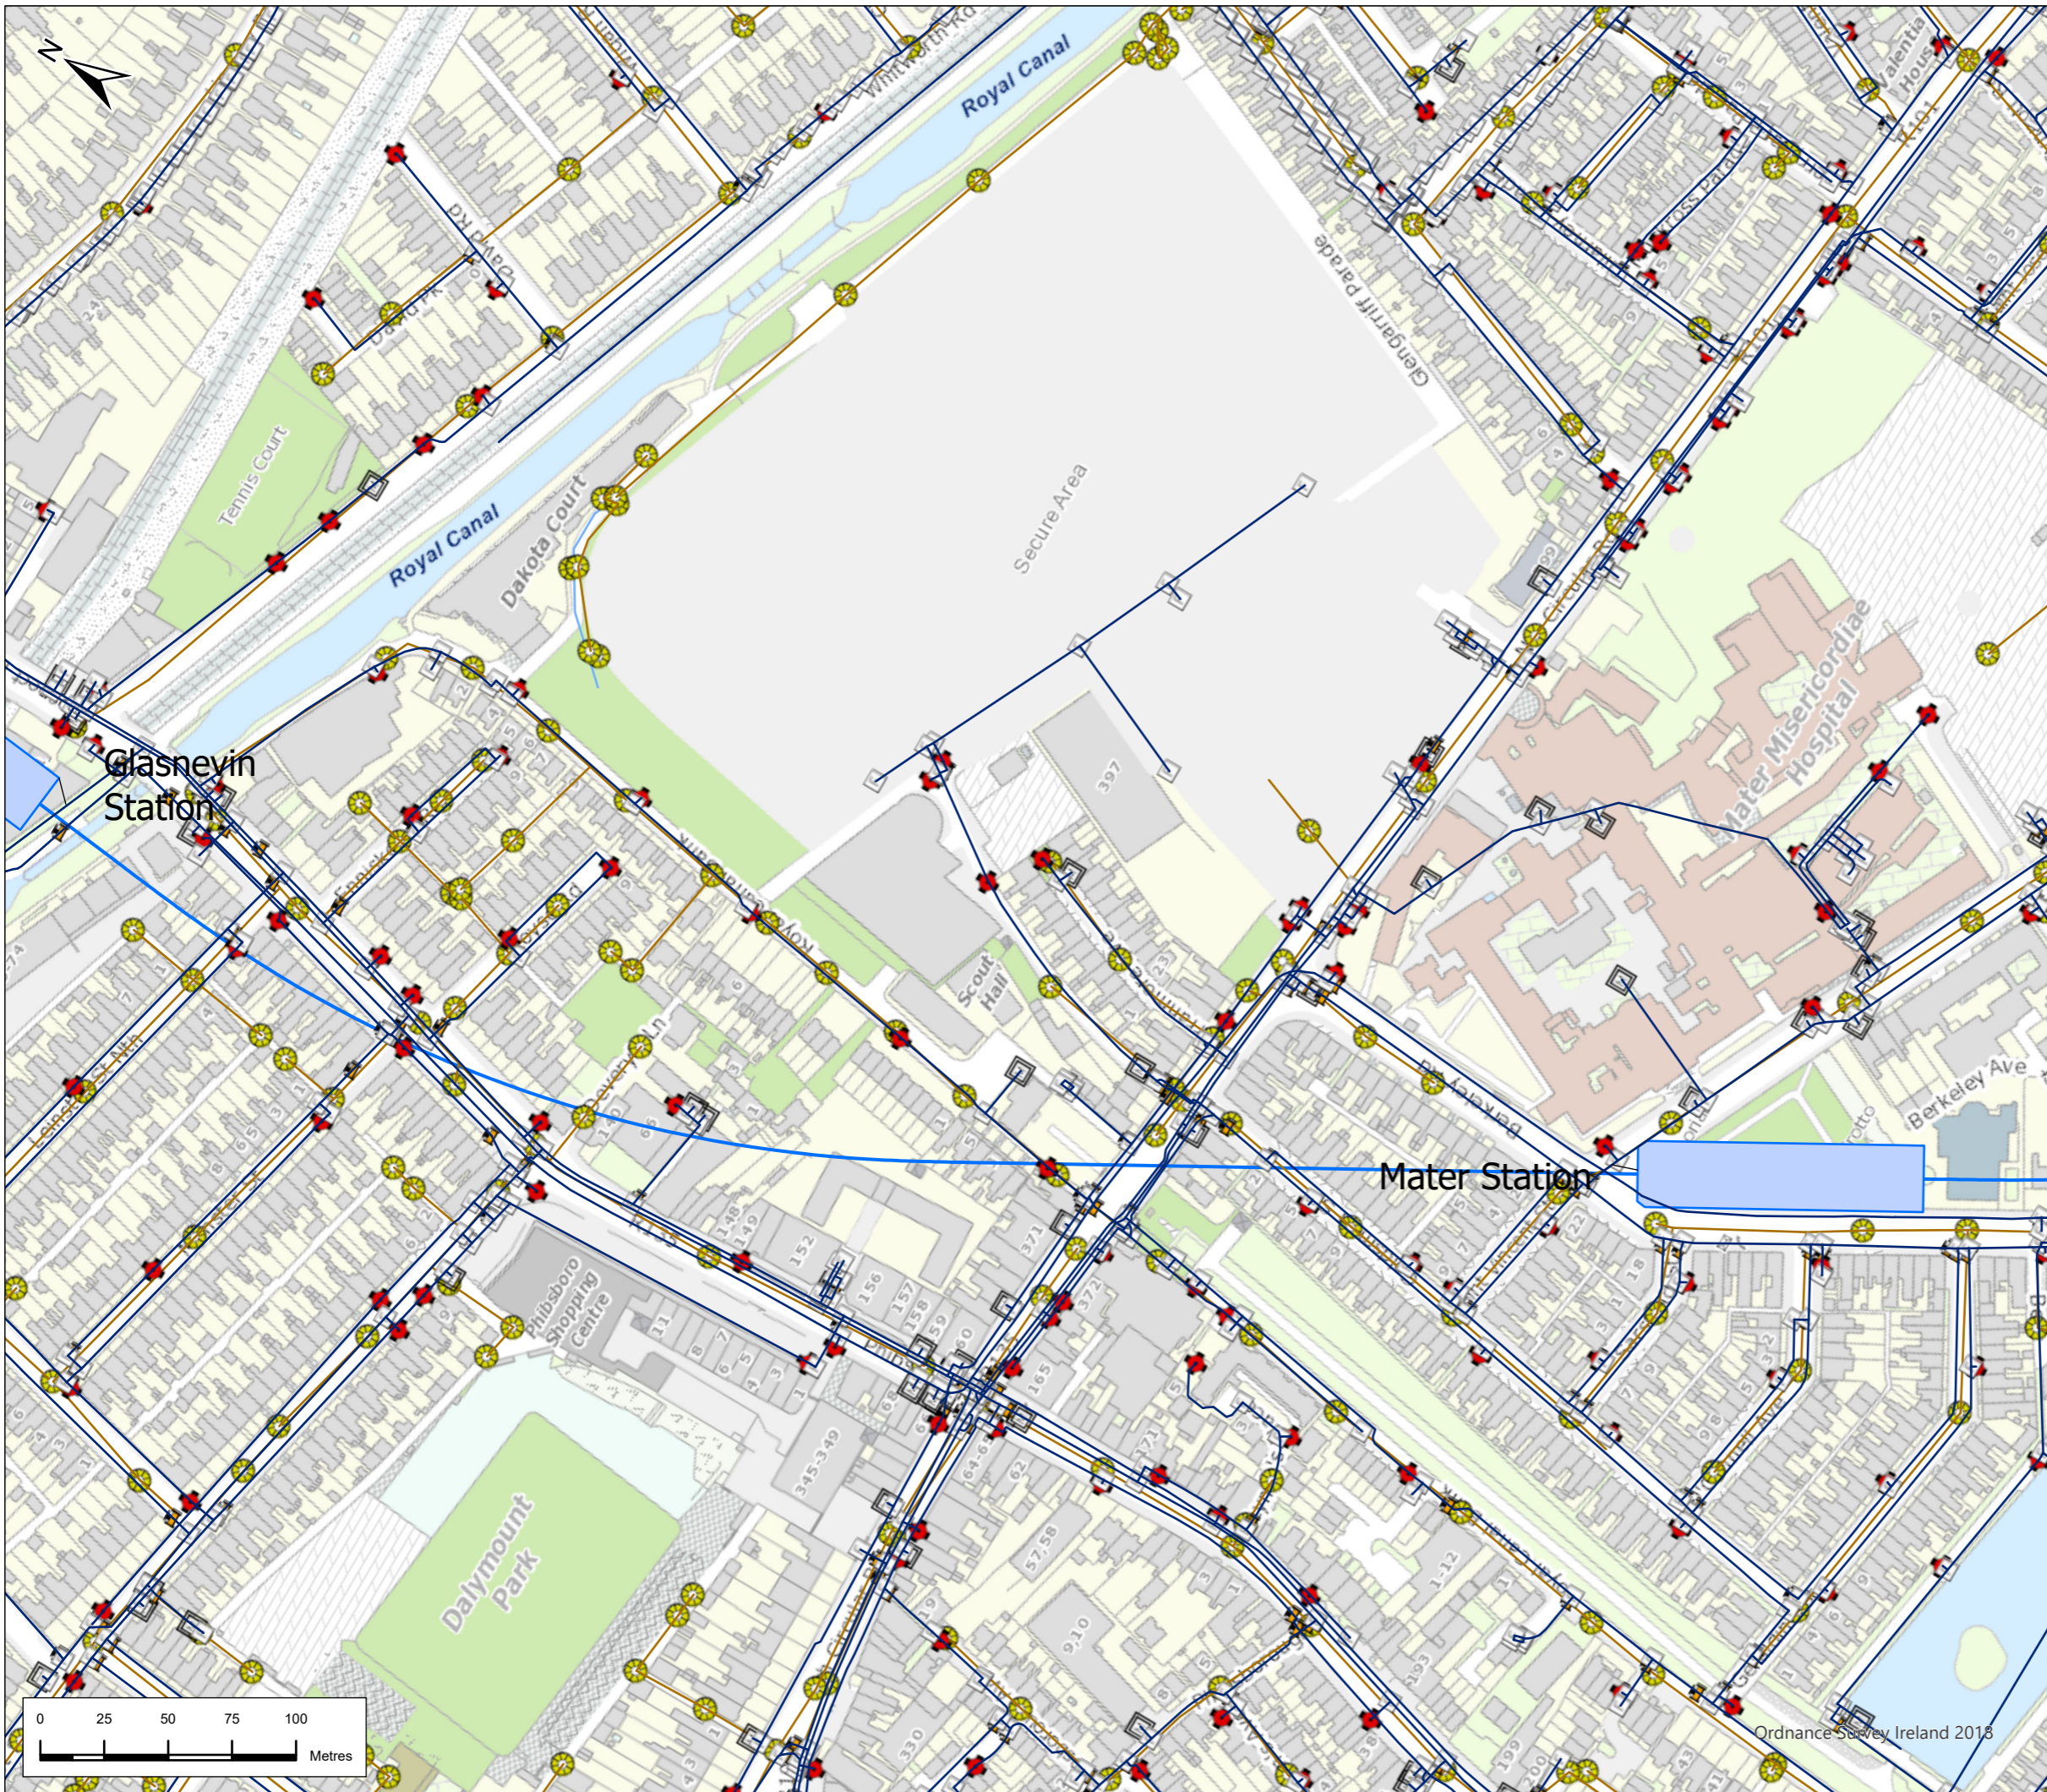


Legend

- Alignment**
- Cut & Cover
 - Incline
 - Retained Cut
 - Surface
 - Tunnel
 - Viaduct
- Station Locations
- UWW Plant Locations
- Water Main
- F Water Fitting
- + Hydrant
- S System Valve
- M Network Meter
- Reservoir
- Sewer Stormwater Gravity Main
- WTP Treatment Plant
- Sewer Stormwater Manhole
- Surface Water Sewer

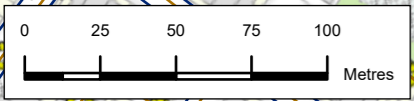


| | | | | | | |
|--------------------|---------|--------------------------------|--|---------|-------|--------|
| P01 | 19/5/22 | Final Issue | GW | RH | RH | NC |
| Rev. | Date | Purpose of revision | Drawn | Check'd | Rev'd | Appr'd |
| JACOBS IDOM | | | | | | |
| Client | | | TII Bonnegar Iompair Éireann Transport Infrastructure Ireland | | | |
| Project | | | METROLINK | | | |
| Drawing Title | | | Figure 22.3 Water Network Utilities Sheet 24 of 30 | | | |
| Drawing Status | | | FINAL | | | |
| Scale @ A3 | | 1:2,500 | DO NOT SCALE | | | |
| Jacobs No. | | 32108600 | | | | |
| Client No. | | | | | | |
| Drawing No. | | ML1-JAI-EIA-ROUT_XX-DR-Y-22087 | Rev | | P02 | |

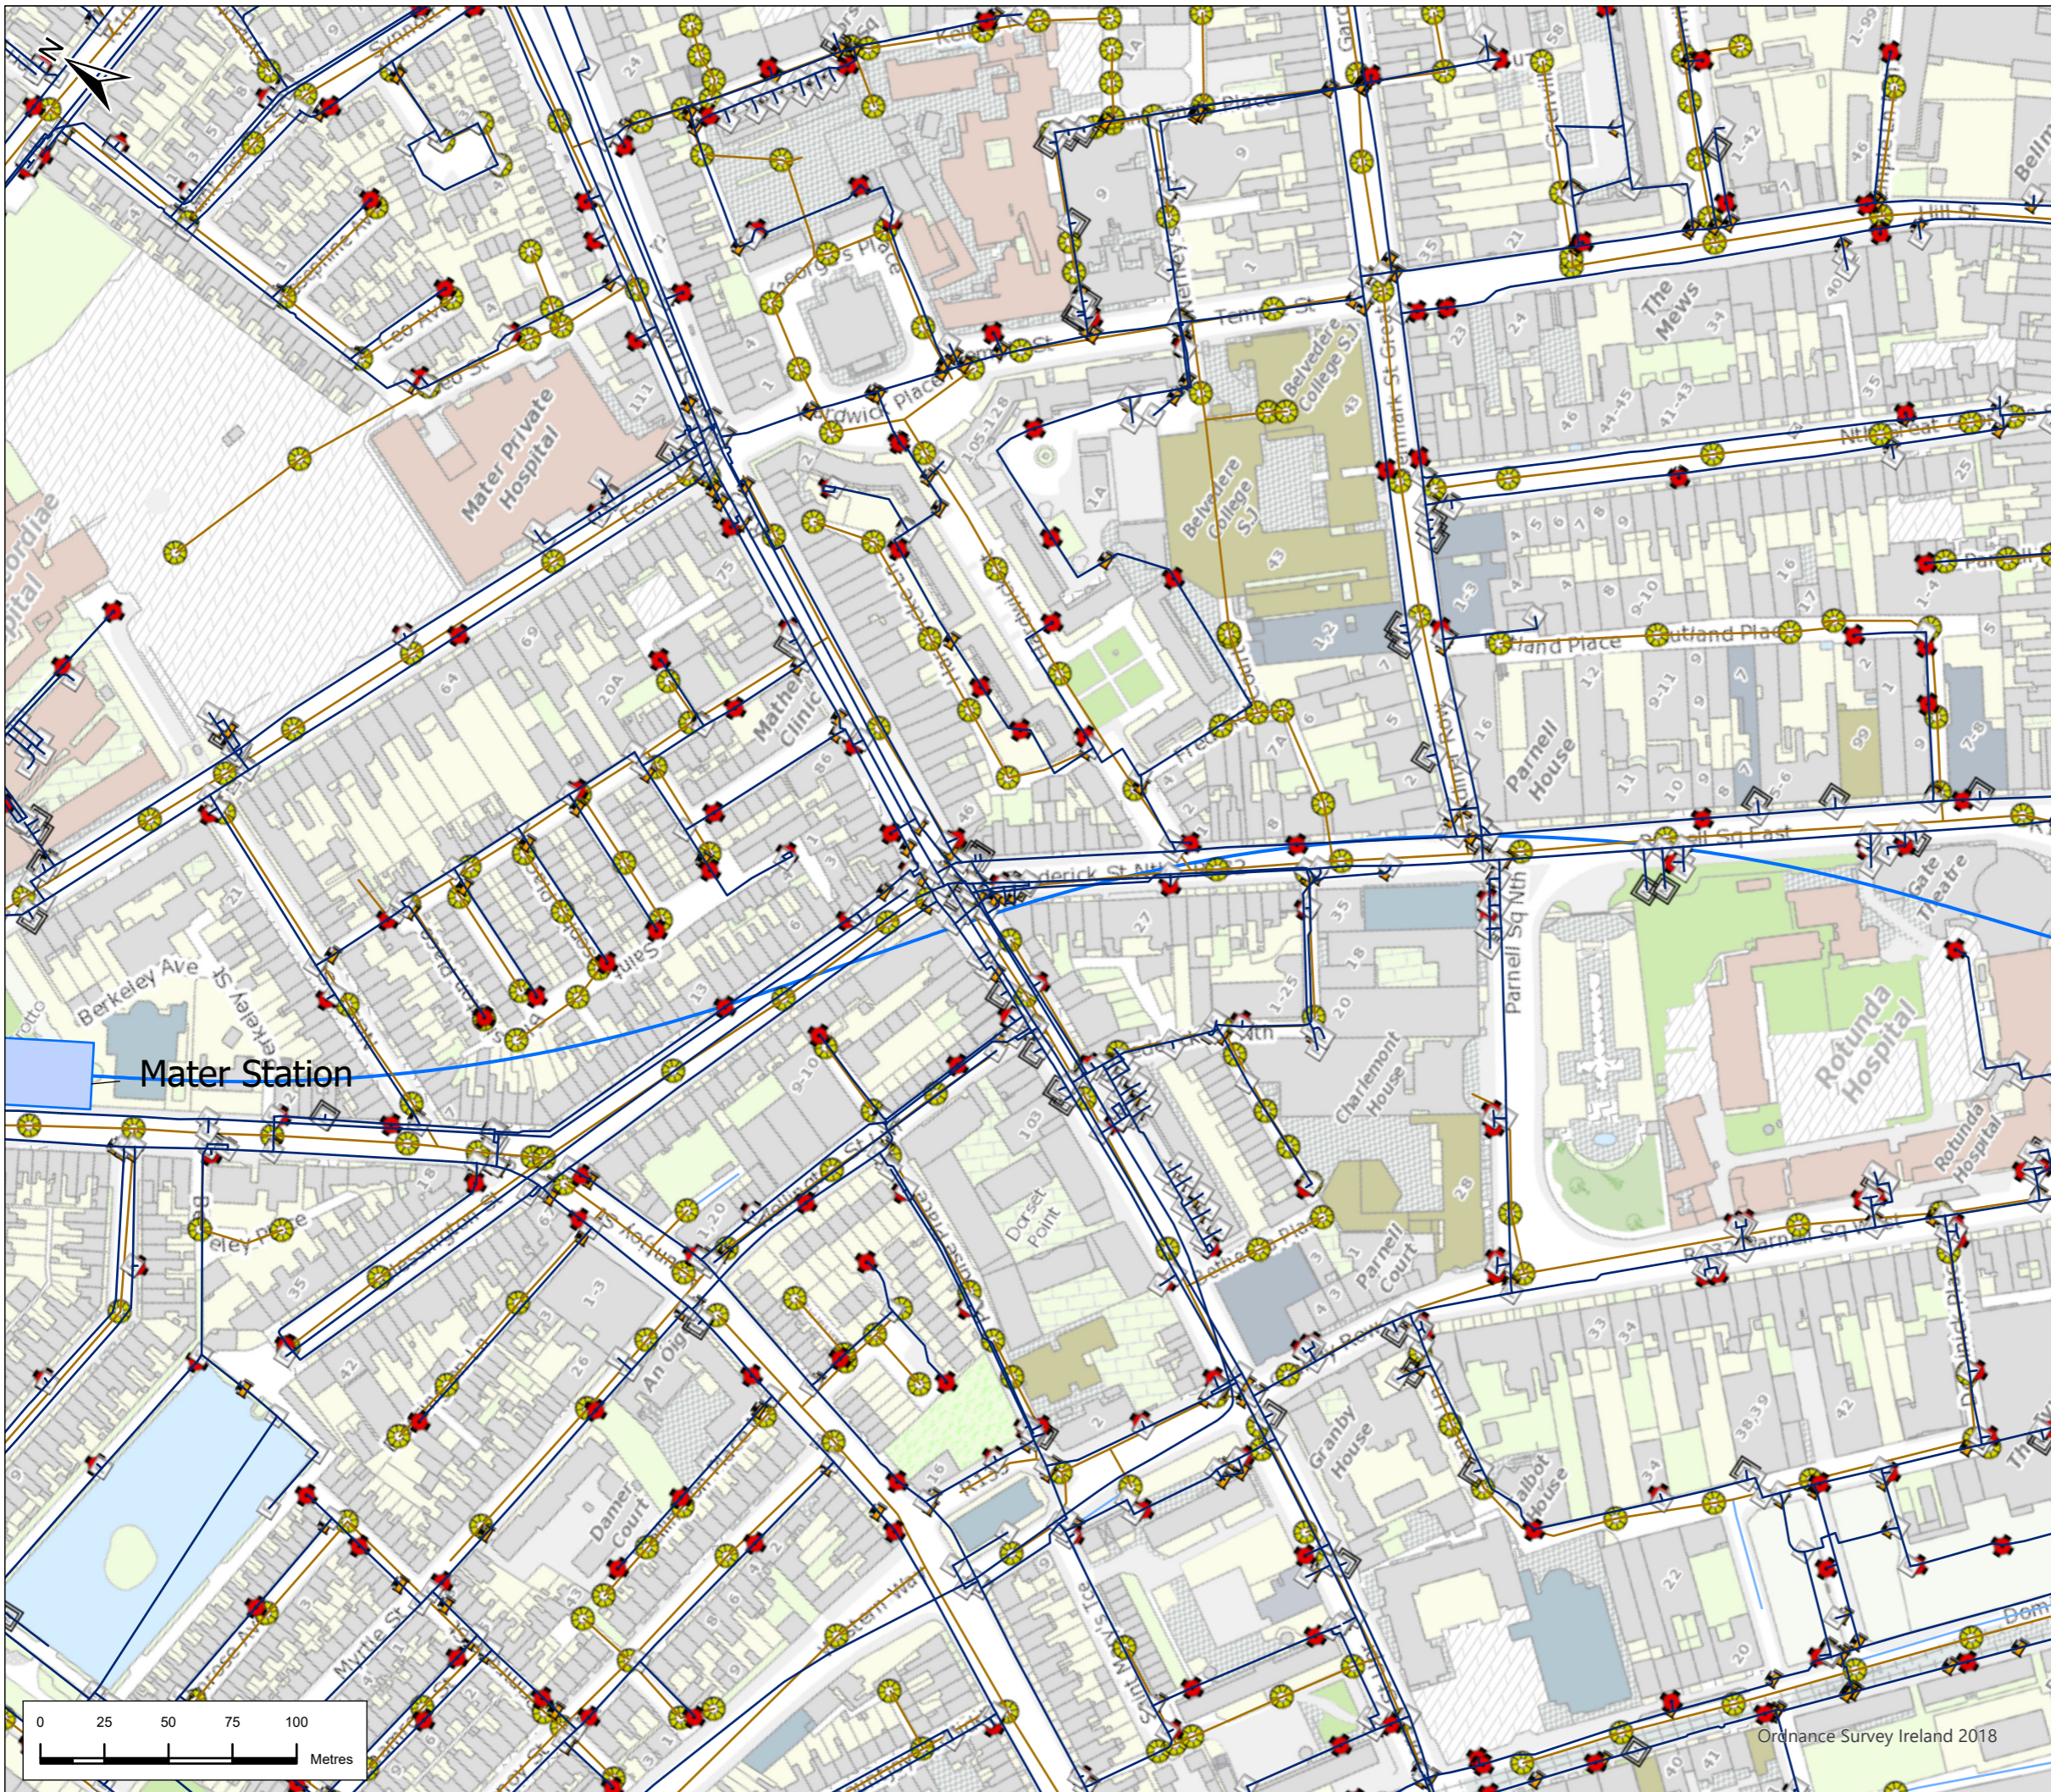

Legend

- Alignment**
- Cut & Cover
 - Incline
 - Retained Cut
 - Surface
 - Tunnel
 - Viaduct
- Station Locations
- UWW Plant Locations
- Water Main
- F Water Fitting
- + Hydrant
- S System Valve
- M Network Meter
- Reservoir
- Sewer Stormwater Gravity Main
- WTP Treatment Plant
- Sewer Stormwater Manhole
- Surface Water Sewer

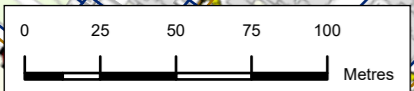

| | | | | | | |
|------|---------|---------------------|-------|---------|-------|--------|
| P01 | 19/5/22 | Final Issue | GW | RH | RH | NC |
| Rev. | Date | Purpose of revision | Drawn | Check'd | Rev'd | Appr'd |

**JACOBS
IDOM**

Client

TII
Bonneagar Iompair Éireann
Transport Infrastructure Ireland

Project

METROLINK

Drawing Title

Figure 22.3 Water Network Utilities
Sheet 25 of 30

Drawing Status

FINAL

Scale @ A3


1:2,500 DO NOT SCALE

Jacobs No. 32108600

Client No.

Drawing No. ML1-JAI-EIA-ROUT_XX-DR-Y-22088

Rev
P02

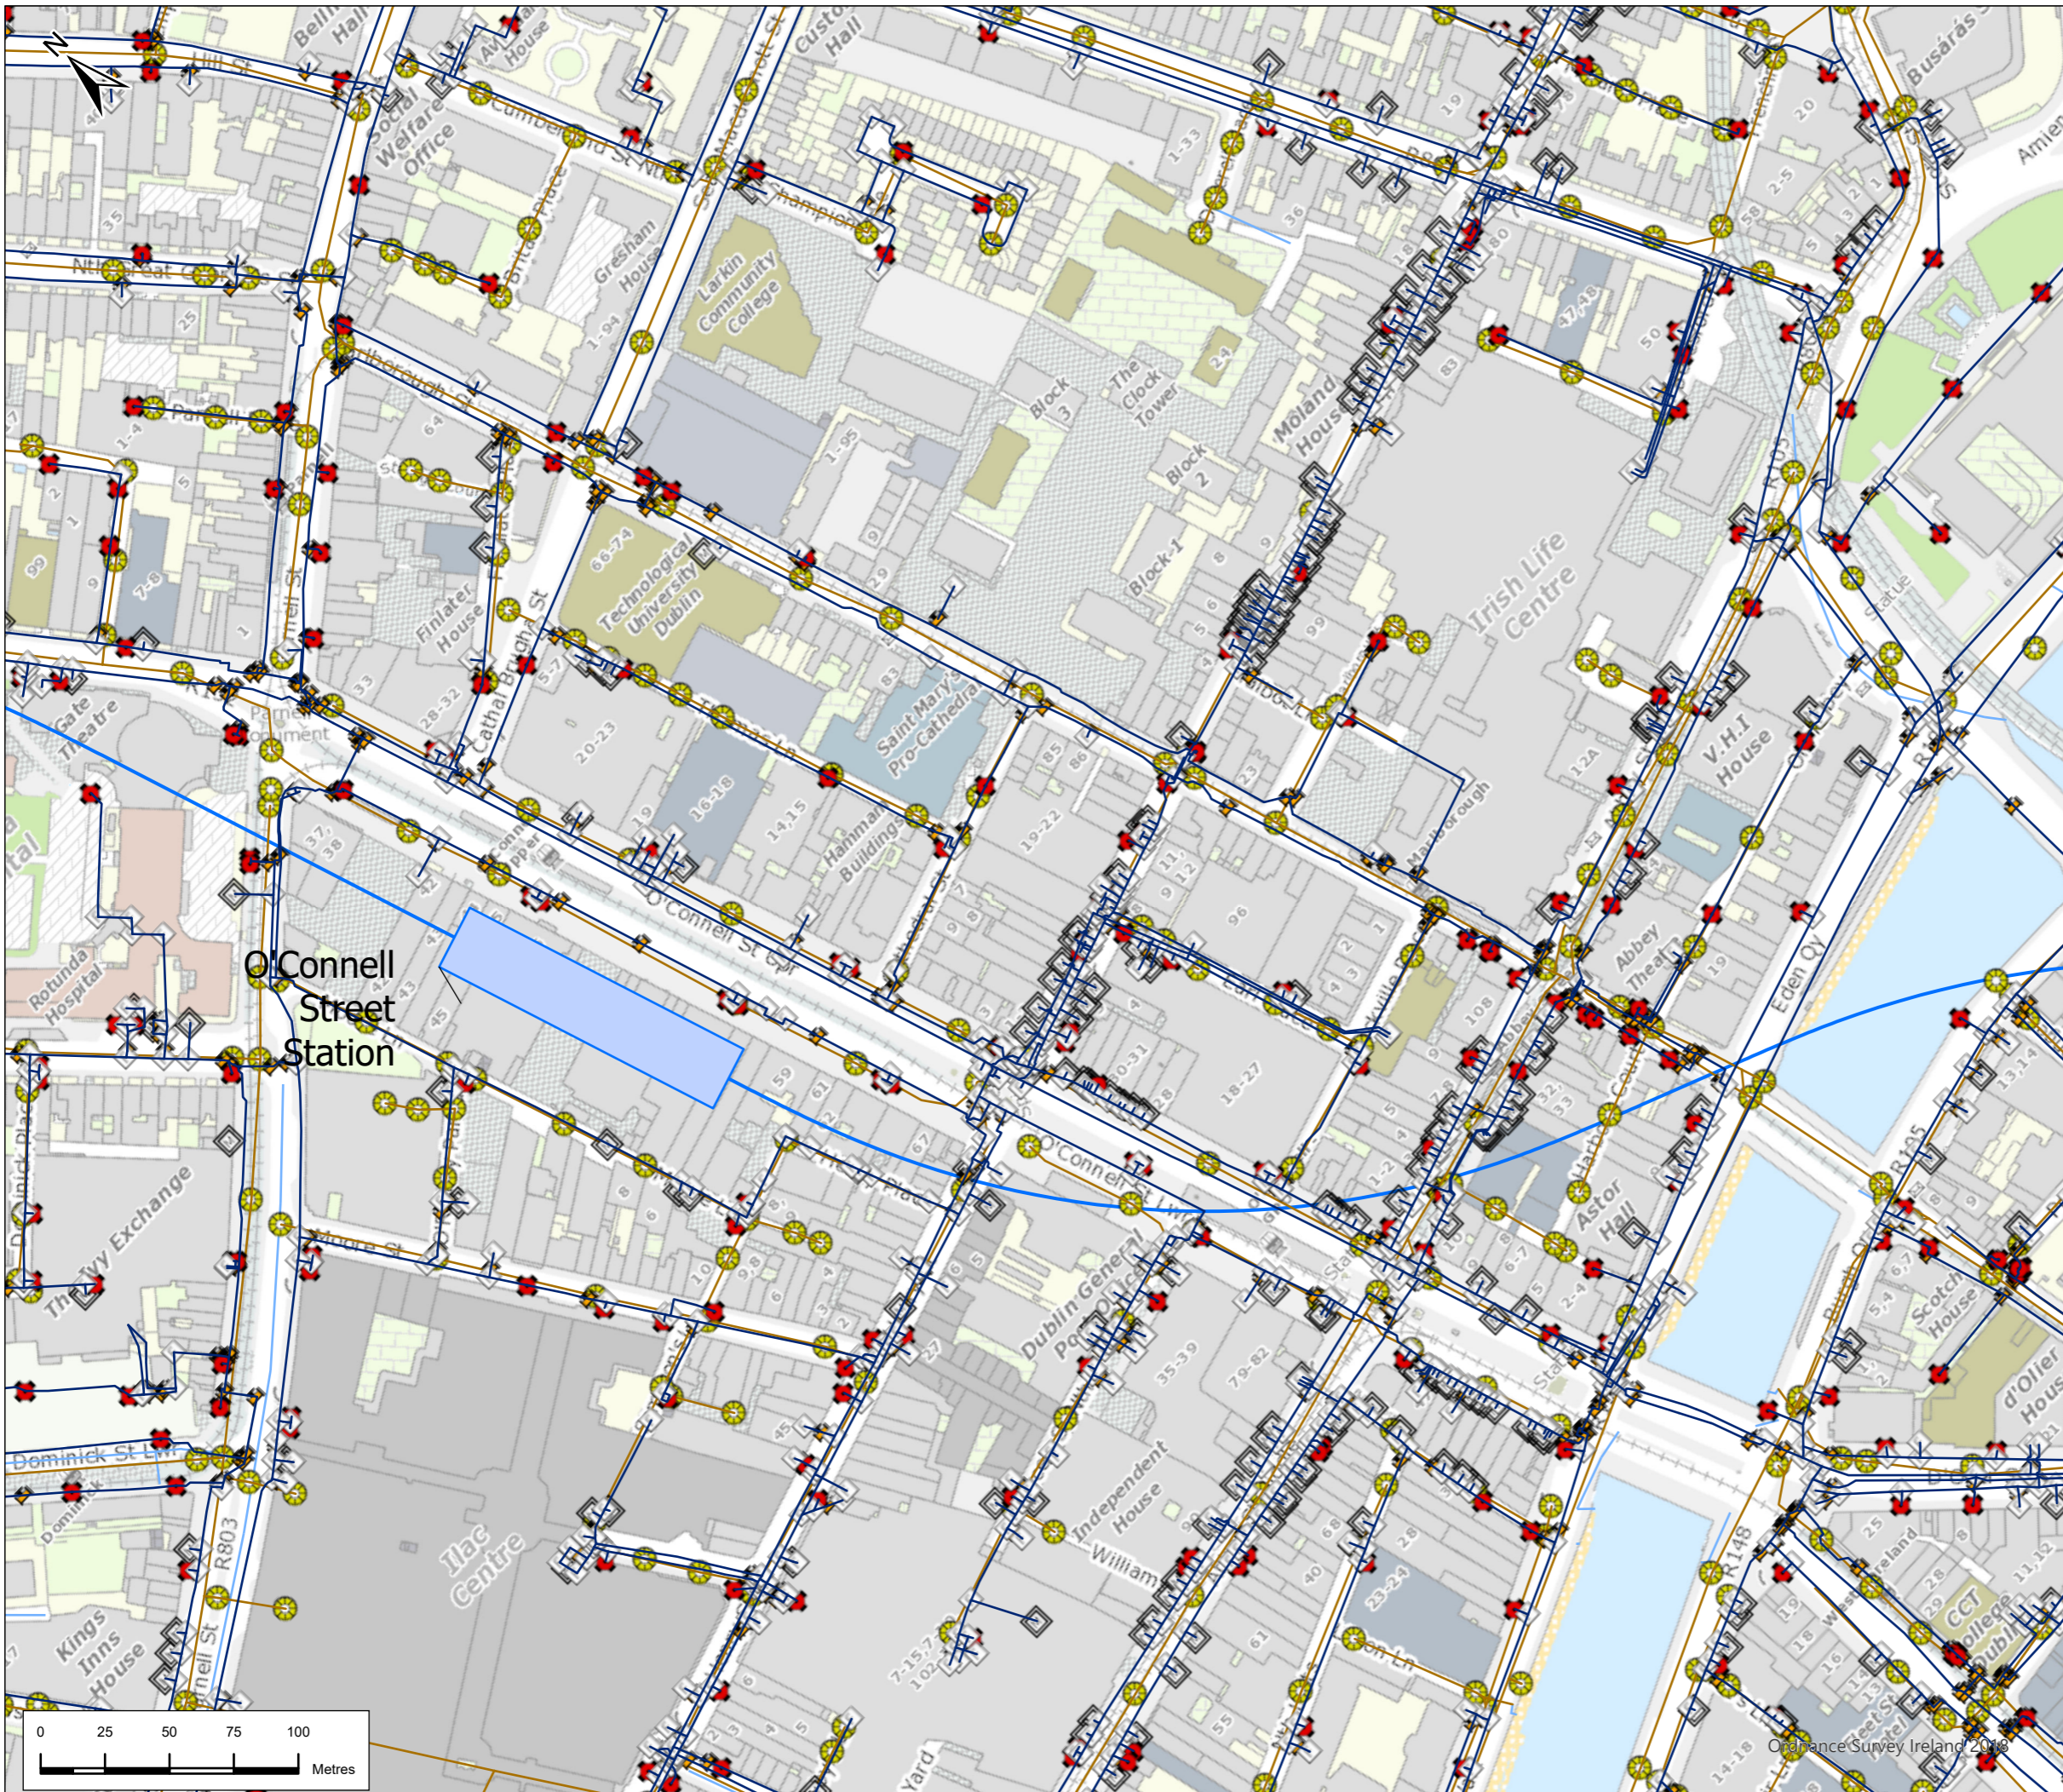

Legend

- Alignment**
- Cut & Cover
 - Incline
 - Retained Cut
 - Surface
 - Tunnel
 - Viaduct
- Station Locations
- UWW Plant Locations
- Water Main
- F Water Fitting
- + Hydrant
- S System Valve
- M Network Meter
- Reservoir
- Sewer Stormwater Gravity Main
- WTP Treatment Plant
- Sewer Stormwater Manhole
- Surface Water Sewer



| | | | | | | |
|------|---------|---------------------|-------|---------|-------|--------|
| P01 | 19/5/22 | Final Issue | GW | RH | RH | NC |
| Rev. | Date | Purpose of revision | Drawn | Check'd | Rev'd | Appr'd |

**JACOBS
IDOM**

Client
TII
Bonnegar Iompair Éireann
Transport Infrastructure Ireland

Project
METROLINK

Drawing Title
Figure 22.3 Water Network Utilities
Sheet 26 of 30

Drawing Status
FINAL


Scale @ A3
1:2,500 DO NOT SCALE

Jacobs No. 32108600

Client No.

Drawing No. ML1-JAI-EIA-ROUT_XX-DR-Y-22089 Rev
P02

This drawing is not to be used in whole in or part other than for the intended purpose and project as defined on this drawing. Refer to the contract for full terms and conditions.

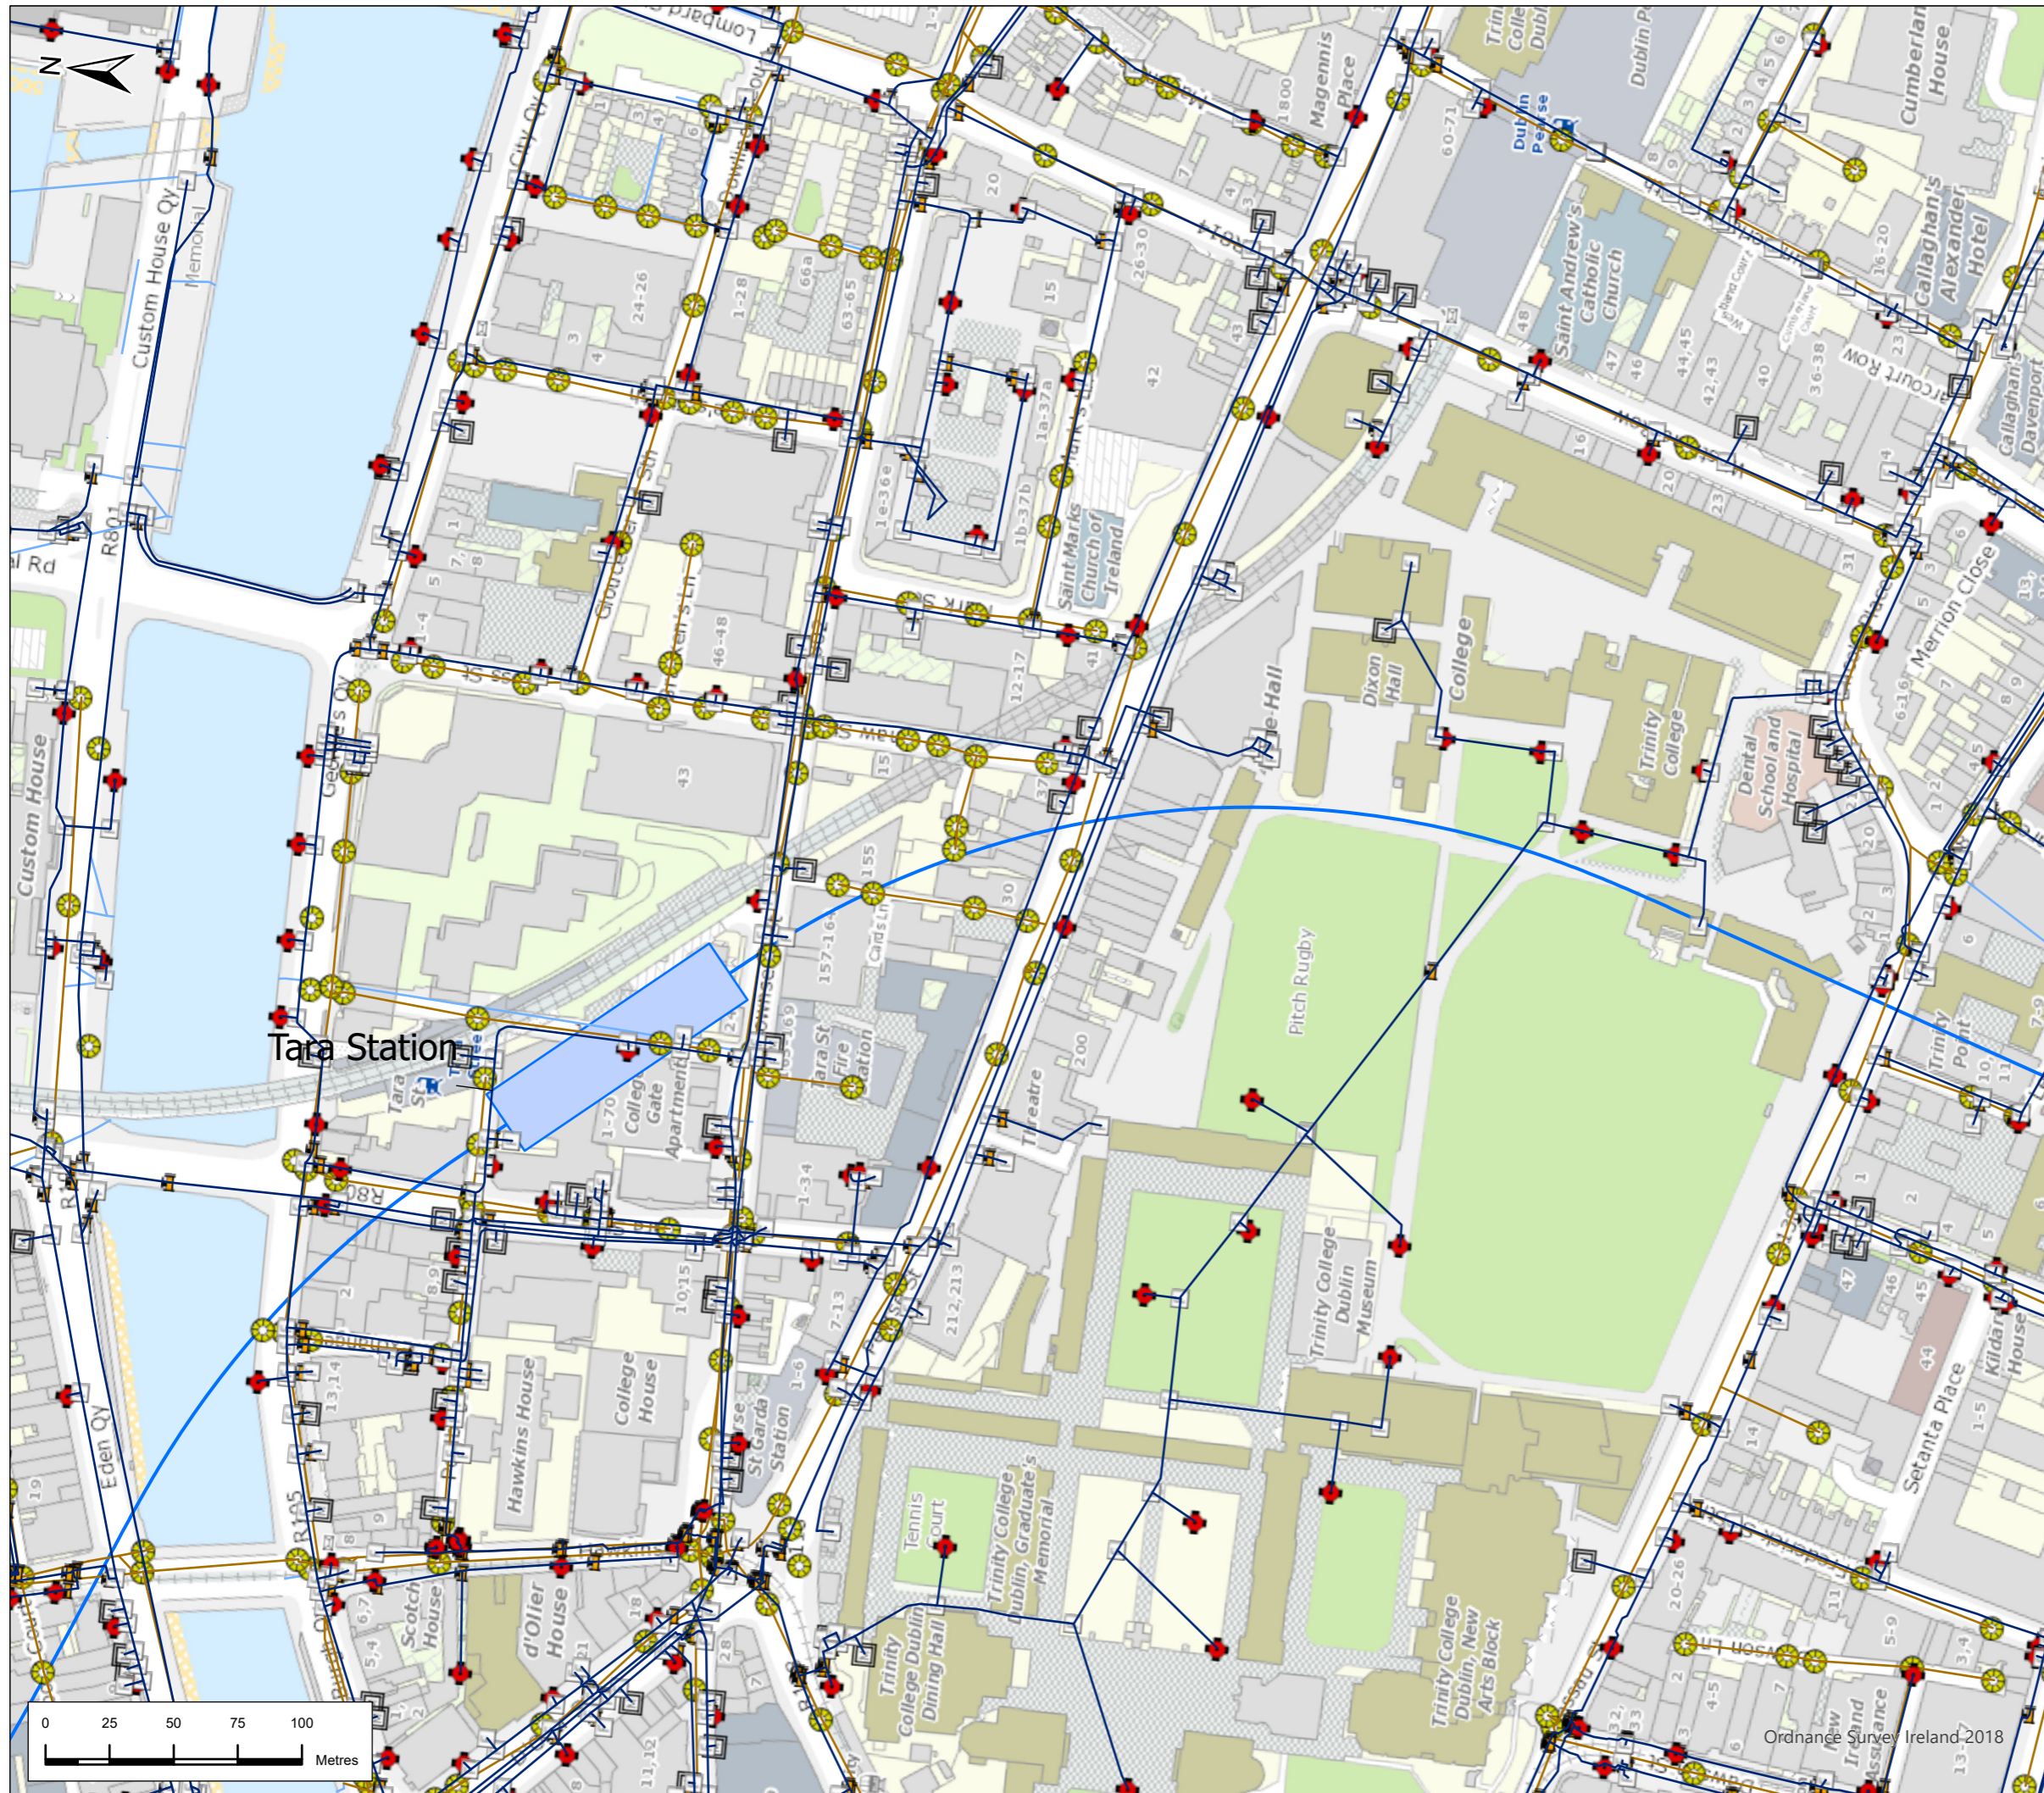

Legend

- Alignment
 - Cut & Cover
 - Incline
 - Retained Cut
 - Surface
 - Tunnel
 - Viaduct
- Station Locations
- UWW Plant Locations
- Water Main
- Water Fitting
- Hydrant
- System Valve
- Network Meter
- Reservoir
- Sewer Stormwater Gravity Main
- WTP Treatment Plant
- Sewer Stormwater Manhole
- Surface Water Sewer



| | | | | | | |
|------|---------|---------------------|-------|---------|-------|--------|
| P01 | 19/5/22 | Final Issue | GW | RH | RH | NC |
| Rev. | Date | Purpose of revision | Drawn | Check'd | Rev'd | Appr'd |

JACOBS
IDOM

Client

 Bonnagar Iompair Éireann
 Transport Infrastructure Ireland

Project


Drawing Title
 Figure 22.3 Water Network Utilities
 Sheet 27 of 30


Drawing Status
 FINAL

Scale @ A3
 1:2,500 DO NOT SCALE

Jacobs No. 32108600
 Client No.
 Drawing No. ML1-JAI-EIA-ROUT_XX-DR-Y-22090


Rev
P02

This drawing is not to be used in whole or in part other than for the intended purpose and project as defined on this drawing. Refer to the contract for full terms and conditions.

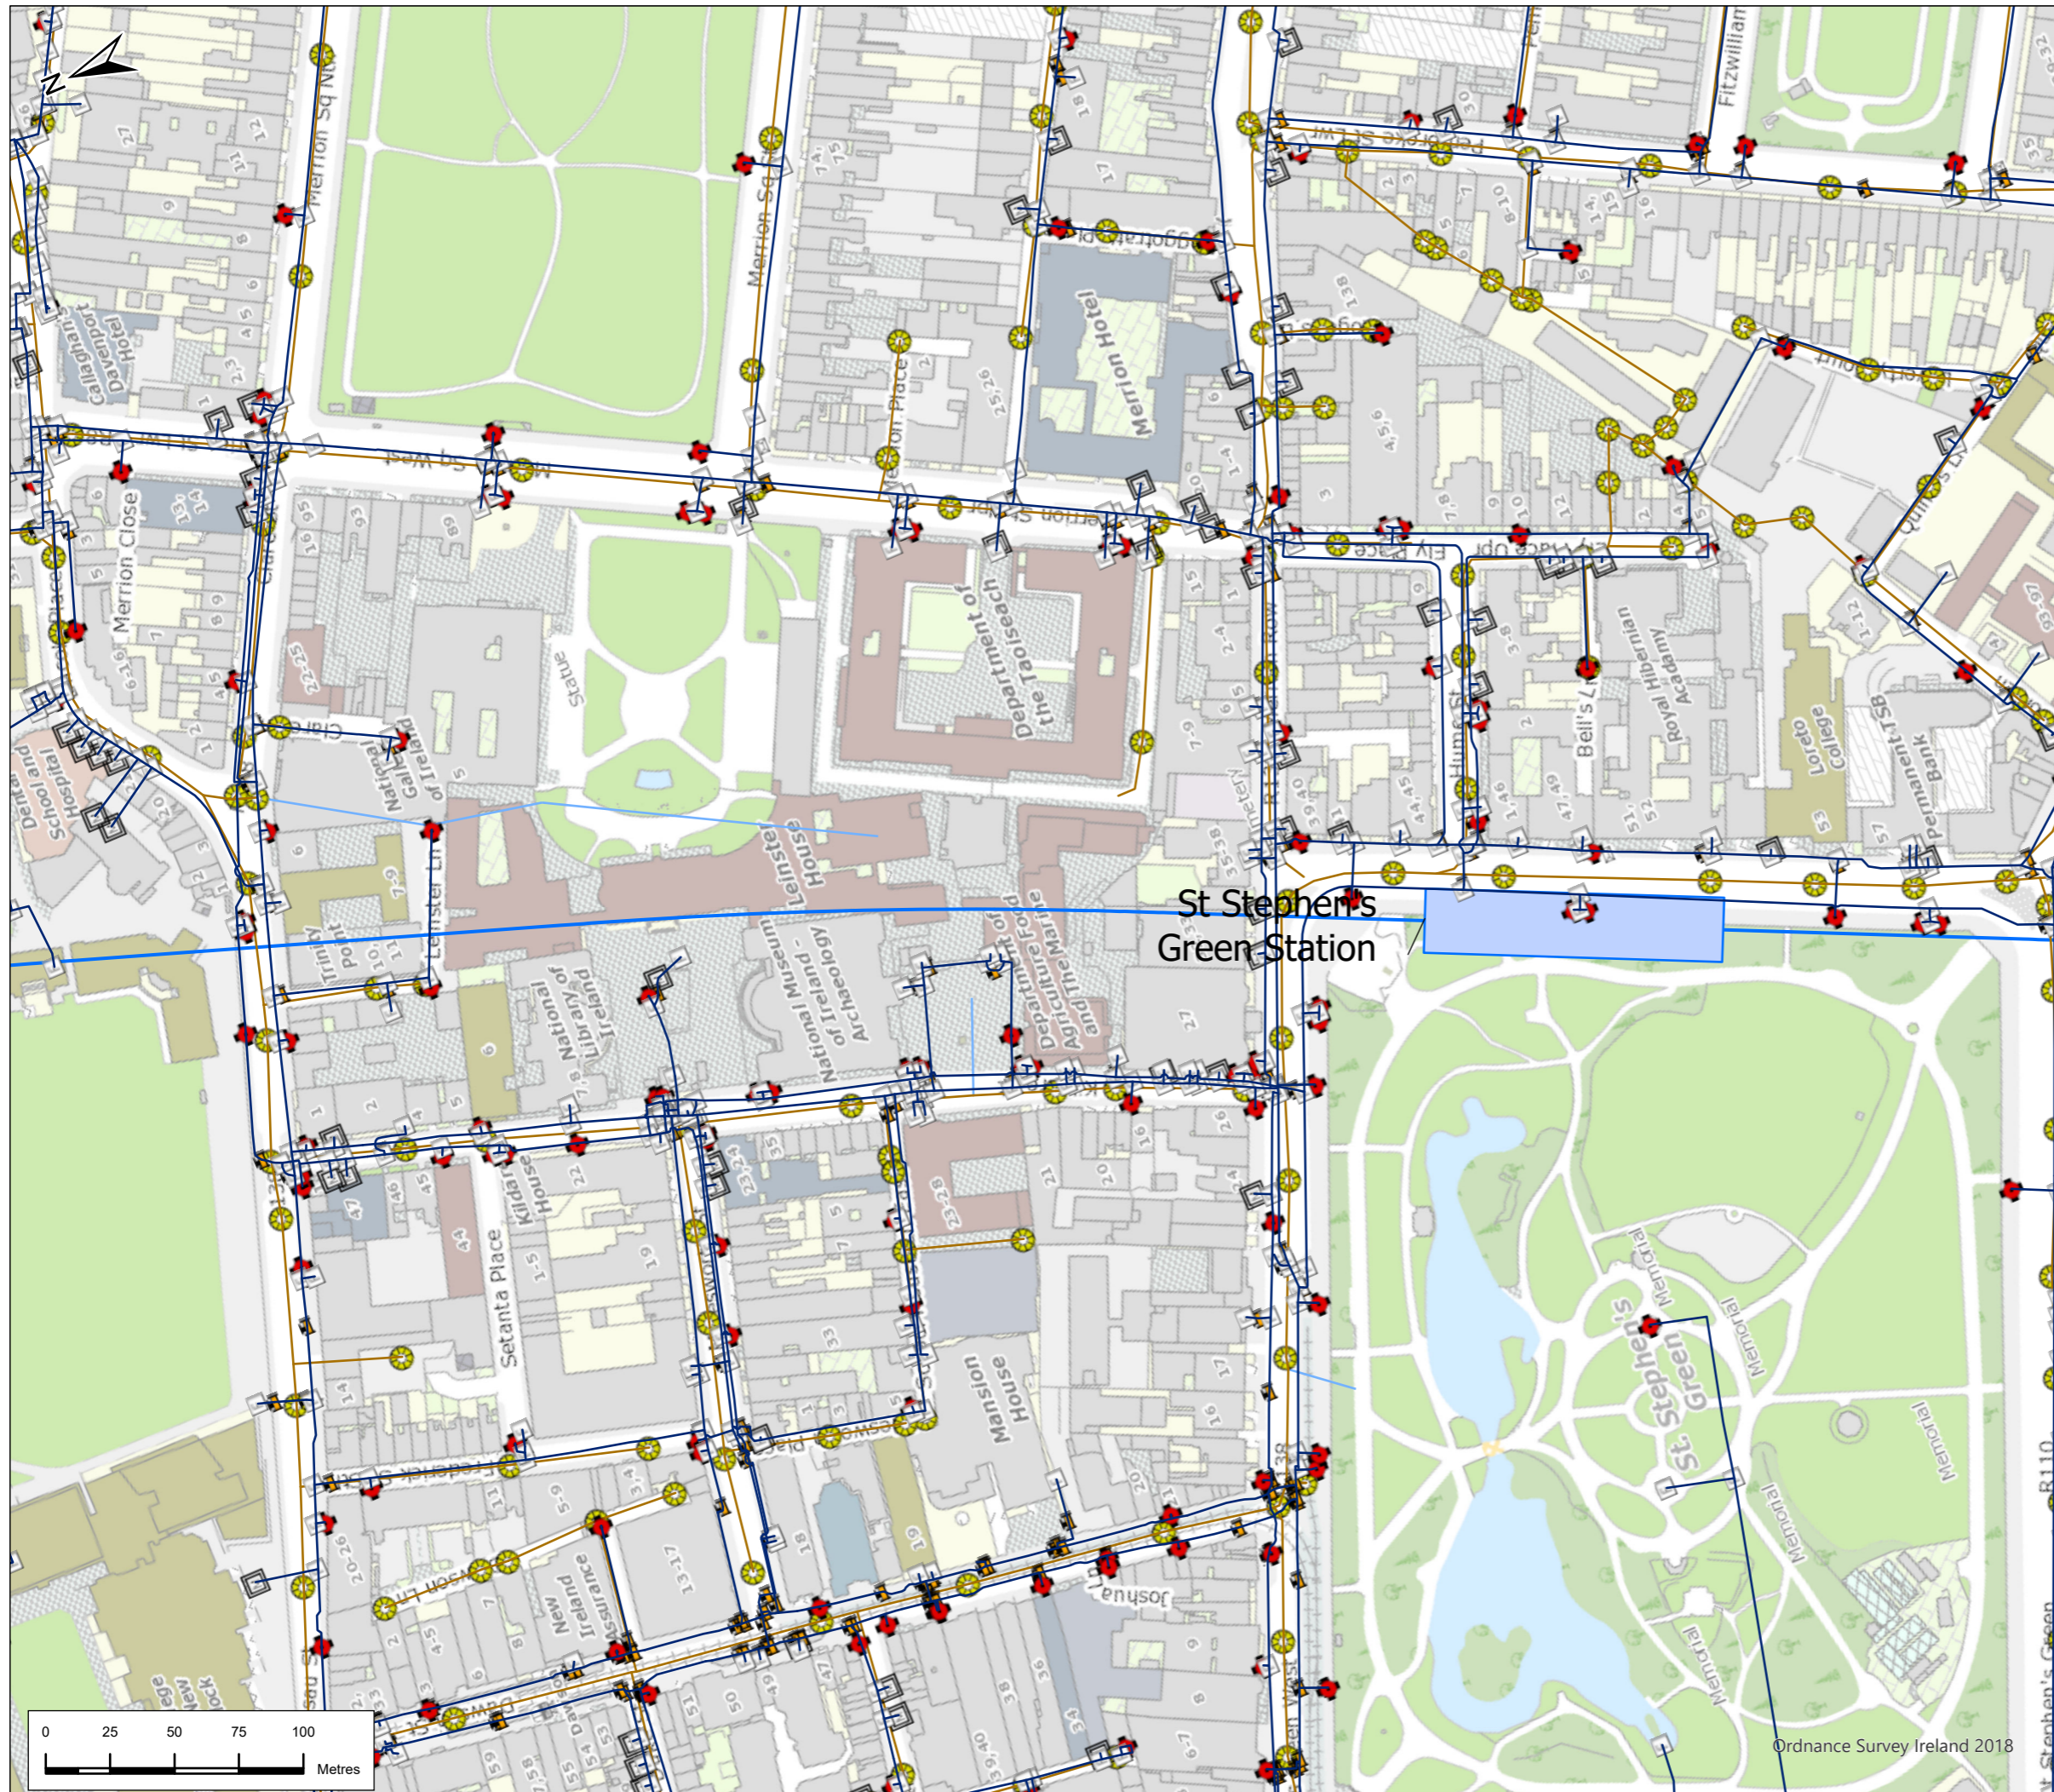


Legend

- Alignment**
- Cut & Cover
 - Incline
 - Retained Cut
 - Surface
 - Tunnel
 - Viaduct
- Station Locations
- UWW Plant Locations
- Water Main
- Water Fitting
- + Hydrant
- System Valve
- Network Meter
- Reservoir
- Sewer Stormwater Gravity Main
- WTP Treatment Plant
- Sewer Stormwater Manhole
- Surface Water Sewer

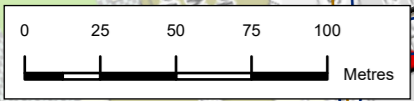

| | | | | | | |
|------------------------|---------|--------------------------------|--|---------|-------|--------|
| P01 | 19/5/22 | Final Issue | GW | RH | RH | NC |
| Rev. | Date | Purpose of revision | Drawn | Check'd | Rev'd | Appr'd |
| JACOBS IDOM | | | | | | |
| Client | | | TII Bonnegar Iompair Éireann Transport Infrastructure Ireland | | | |
| Project | | | METROLINK | | | |
| Drawing Title | | | Figure 22.3 Water Network Utilities Sheet 28 of 30 | | | |
| Drawing Status | | | FINAL | | | |
| Scale @ A3 | | 1:2,500 | DO NOT SCALE | | | |
| Jacobs No. | | 32108600 | | | | |
| Client No. | | | | | | |
| Drawing No. | | ML1-JAI-EIA-ROUT_XX-DR-Y-22091 | Rev | | P02 | |

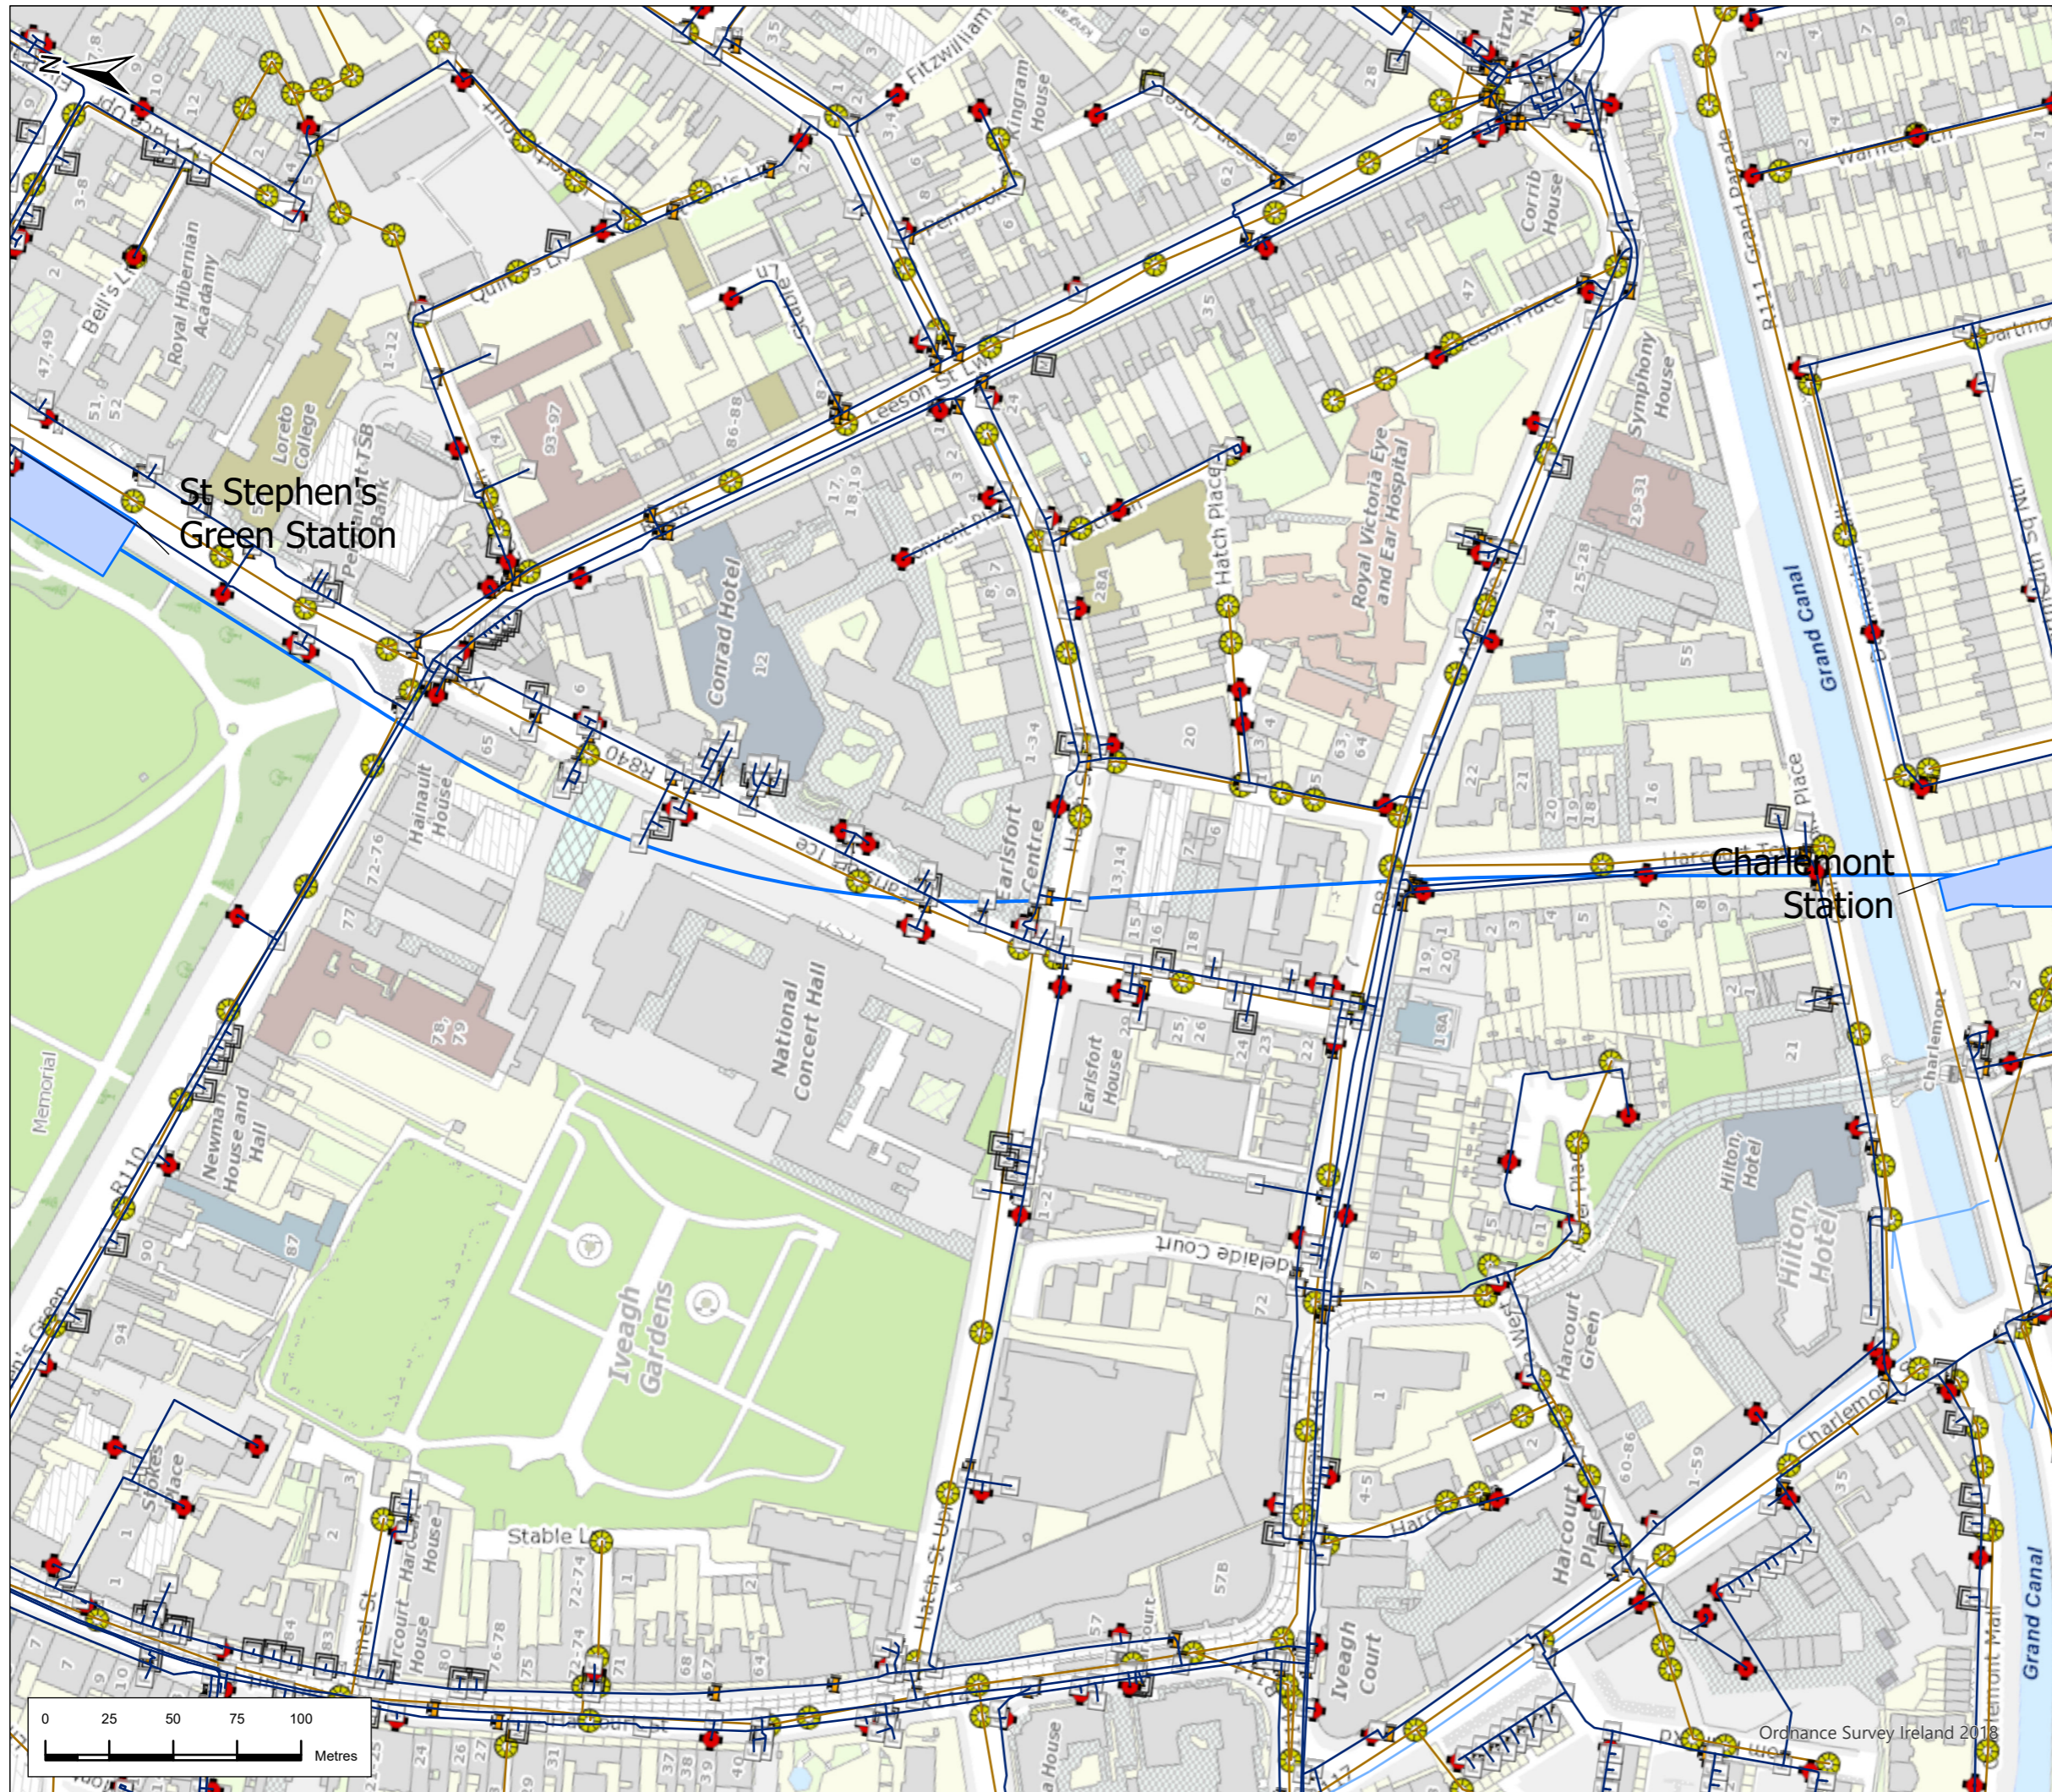

Legend

- Alignment**
- Cut & Cover
 - Incline
 - Retained Cut
 - Surface
 - Tunnel
 - Viaduct
- Station Locations**
- Station Locations
- UWW Plant Locations**
- UWW Plant Locations
- Water Main**
- Water Fitting
 - + Hydrant
 - + System Valve
 - Network Meter
 - Reservoir
 - Sewer Stormwater Gravity Main
 - WTP Treatment Plant
 - Sewer Stormwater Manhole
 - Surface Water Sewer



| | | | | | | |
|------|---------|---------------------|-------|---------|-------|--------|
| P01 | 19/5/22 | Final Issue | GW | RH | RH | NC |
| Rev. | Date | Purpose of revision | Drawn | Check'd | Rev'd | Appr'd |

**JACOBS
IDOM**

Client
TII
Bonnegar Iompair Éireann
Transport Infrastructure Ireland

Project
METROLINK

Drawing Title
Figure 22.3 Water Network Utilities
Sheet 29 of 30


Drawing Status
FINAL

Scale @ A3
1:2,500 DO NOT SCALE

Jacobs No. 32108600
Client No.

Drawing No. ML1-JAI-EIA-ROUT_XX-DR-Y-22092
Rev P02

This drawing is not to be used in whole or in part other than for the intended purpose and project as defined on this drawing. Refer to the contract for full terms and conditions.

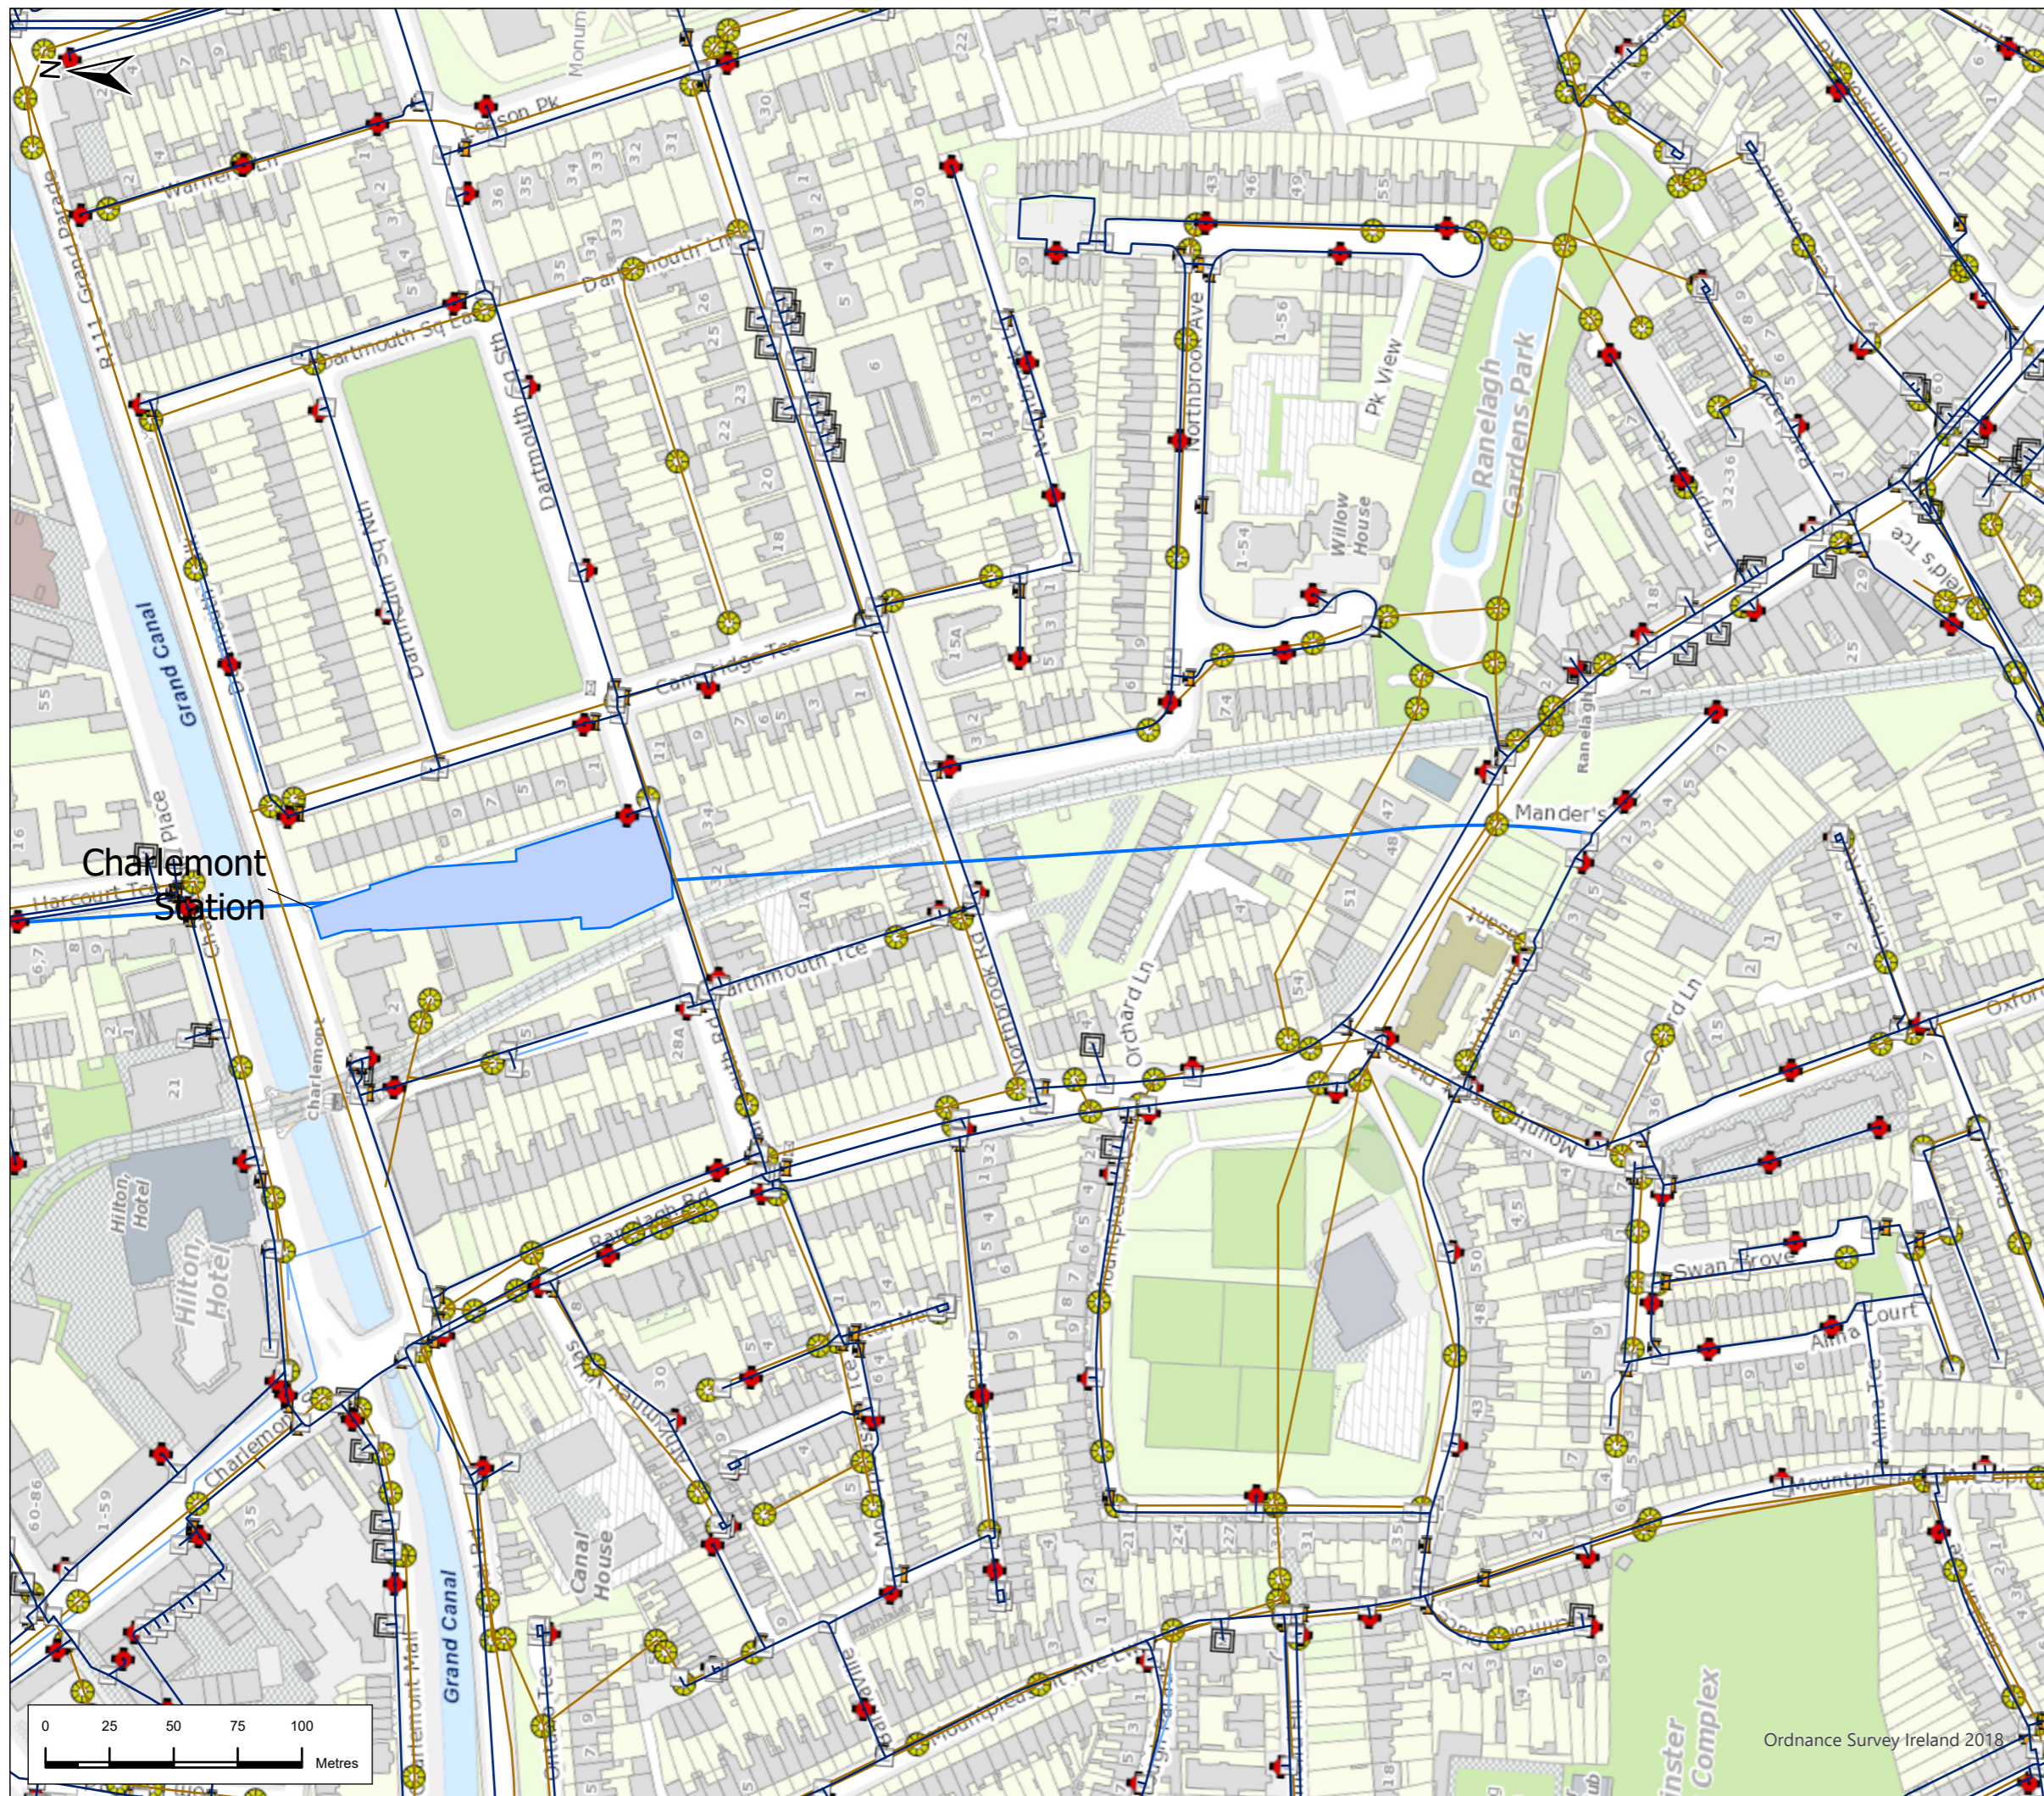

Legend

- Alignment**
- Cut & Cover
 - Incline
 - Retained Cut
 - Surface
 - Tunnel
 - Viaduct
- Station Locations
- UWW Plant Locations
 - Water Main
 - F Water Fitting
 - + Hydrant
 - S System Valve
 - M Network Meter
 - Reservoir
 - Sewer Stormwater Gravity Main
 - WTP Treatment Plant
 - Sewer Stormwater Manhole
 - Surface Water Sewer



| | | | | | | |
|------|---------|---------------------|-------|---------|-------|--------|
| P01 | 19/5/22 | Final Issue | GW | RH | RH | NC |
| Rev. | Date | Purpose of revision | Drawn | Check'd | Rev'd | Appr'd |

**JACOBS
IDOM**

Client
TII
Bonnegar Iompair Éireann
Transport Infrastructure Ireland

Project
METROLINK

Drawing Title
Figure 22.3 Water Network Utilities
Sheet 30 of 30

Drawing Status
FINAL

Scale @ A3
1:2,500
DO NOT SCALE

Jacobs No. 32108600

Drawing No. ML1-JAI-EIA-ROUT_XX-DR-Y-22093
Rev P02

This drawing is not to be used in whole in or part other than for the intended purpose and project as defined on this drawing. Refer to the contract for full terms and conditions.