





 



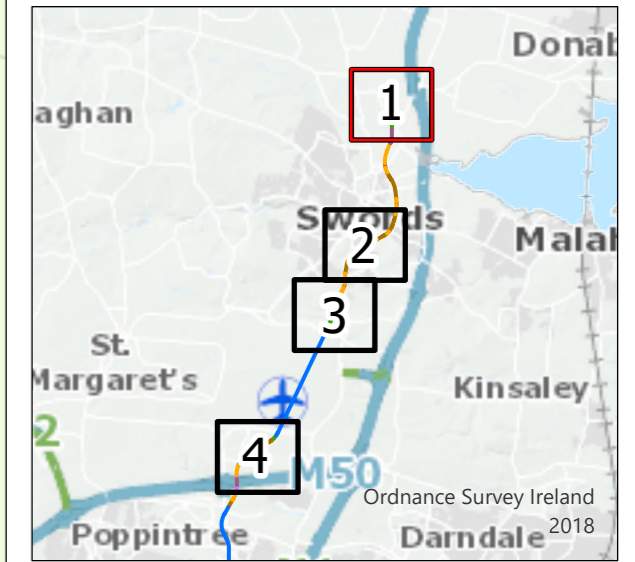
Legend

Alignment

-  Surface
-  Viaduct
-  Station Locations
-  Temporary Surface Land Take
-  Permanent Surface Landtake

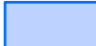Landowner

-  Landowner 1 PR 1
-  Landowner 2 PR 1
-  Landowner 3 PR 1




P01	2/8/22	Final Issue	JL	RH	RH	NC
Rev.	Date	Purpose of revision	Drawn	Check'd	Rev'd	Appr'd



Drawing Title
Figure 23.2 Agricultural Land Take
 Sheet 1 of 4

Drawing Status	Final	
Scale @ A3	1:5,000	DO NOT SCALE
Jacobs No.	32108600	
Client No.		
Drawing No.	ML1-JAI-EIA-ROUT_XX-DR-Y-23014	Rev P01

This drawing is not to be used in whole or in part other than for the intended purpose and project as defined on this drawing. Refer to the contract for full terms and conditions.

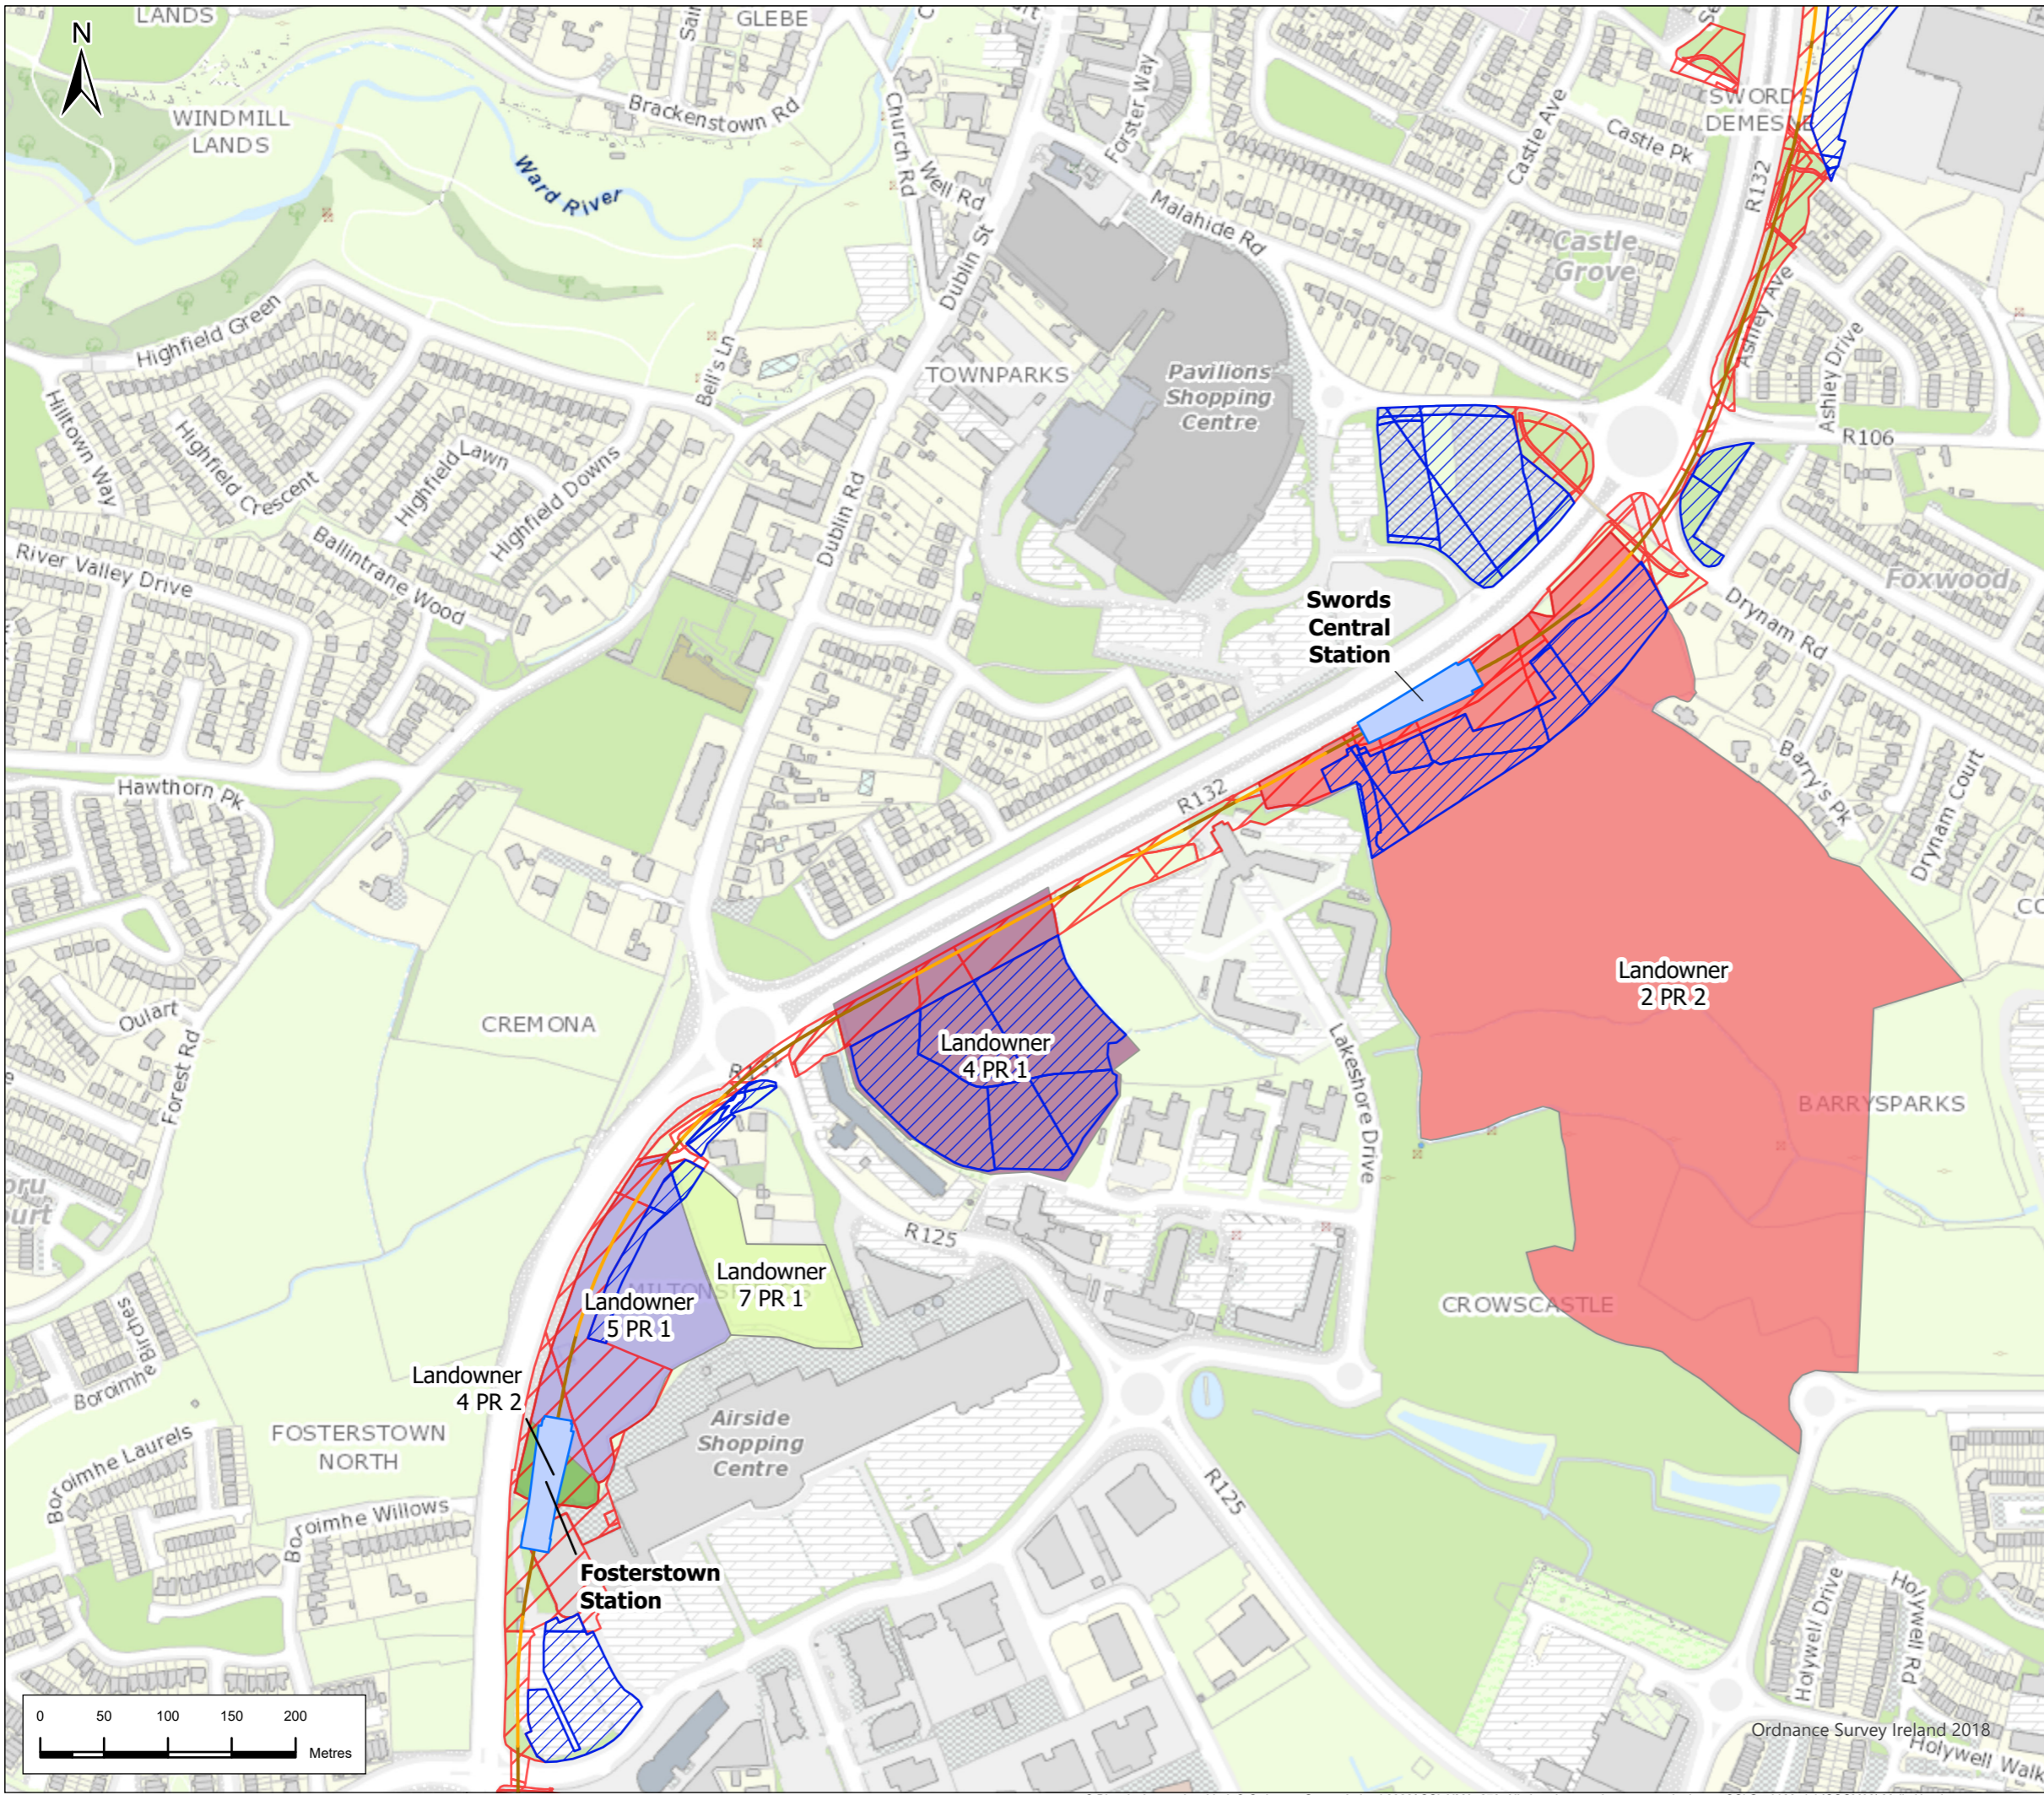


Legend

- Alignment**
- Cut & Cover
 - Retained Cut
 - Station Locations
 - Temporary Surface Land Take
 - Permanent Surface Landtake

Landowner

- Landowner 2 PR 2
- Landowner 4 PR 1
- Landowner 4 PR 2
- Landowner 5 PR 1
- Landowner 7 PR 1

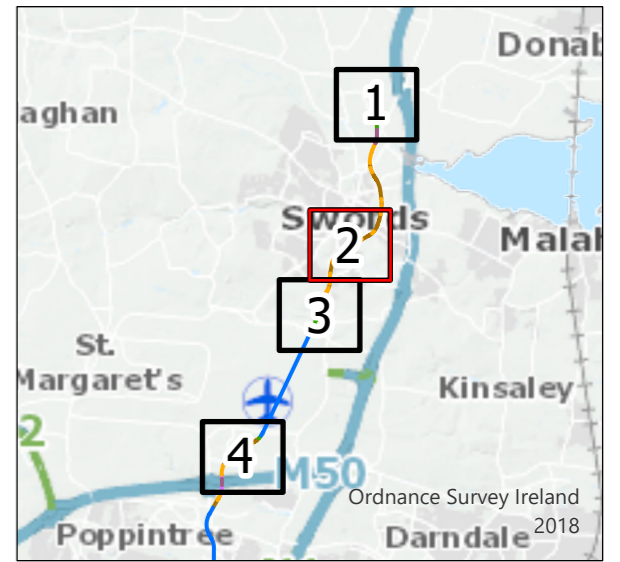

P01	2/8/22	Final Issue	JL	RH	RH	NC
Rev.	Date	Purpose of revision	Drawn	Check'd	Rev'd	App'r'd




Drawing Title
Figure 23.2 Agricultural Land Take Sheet 2 of 4

Drawing Status: **Final**

Scale @ A3: 1:5,000 DO NOT SCALE

Jacobs No. 32108600
 Client No.
 Drawing No. ML1-JAI-EIA-ROUT_XX-DR-Y-23013 Rev P01

This drawing is not to be used in whole or in part other than for the intended purpose and project as defined on this drawing. Refer to the contract for full terms and conditions.

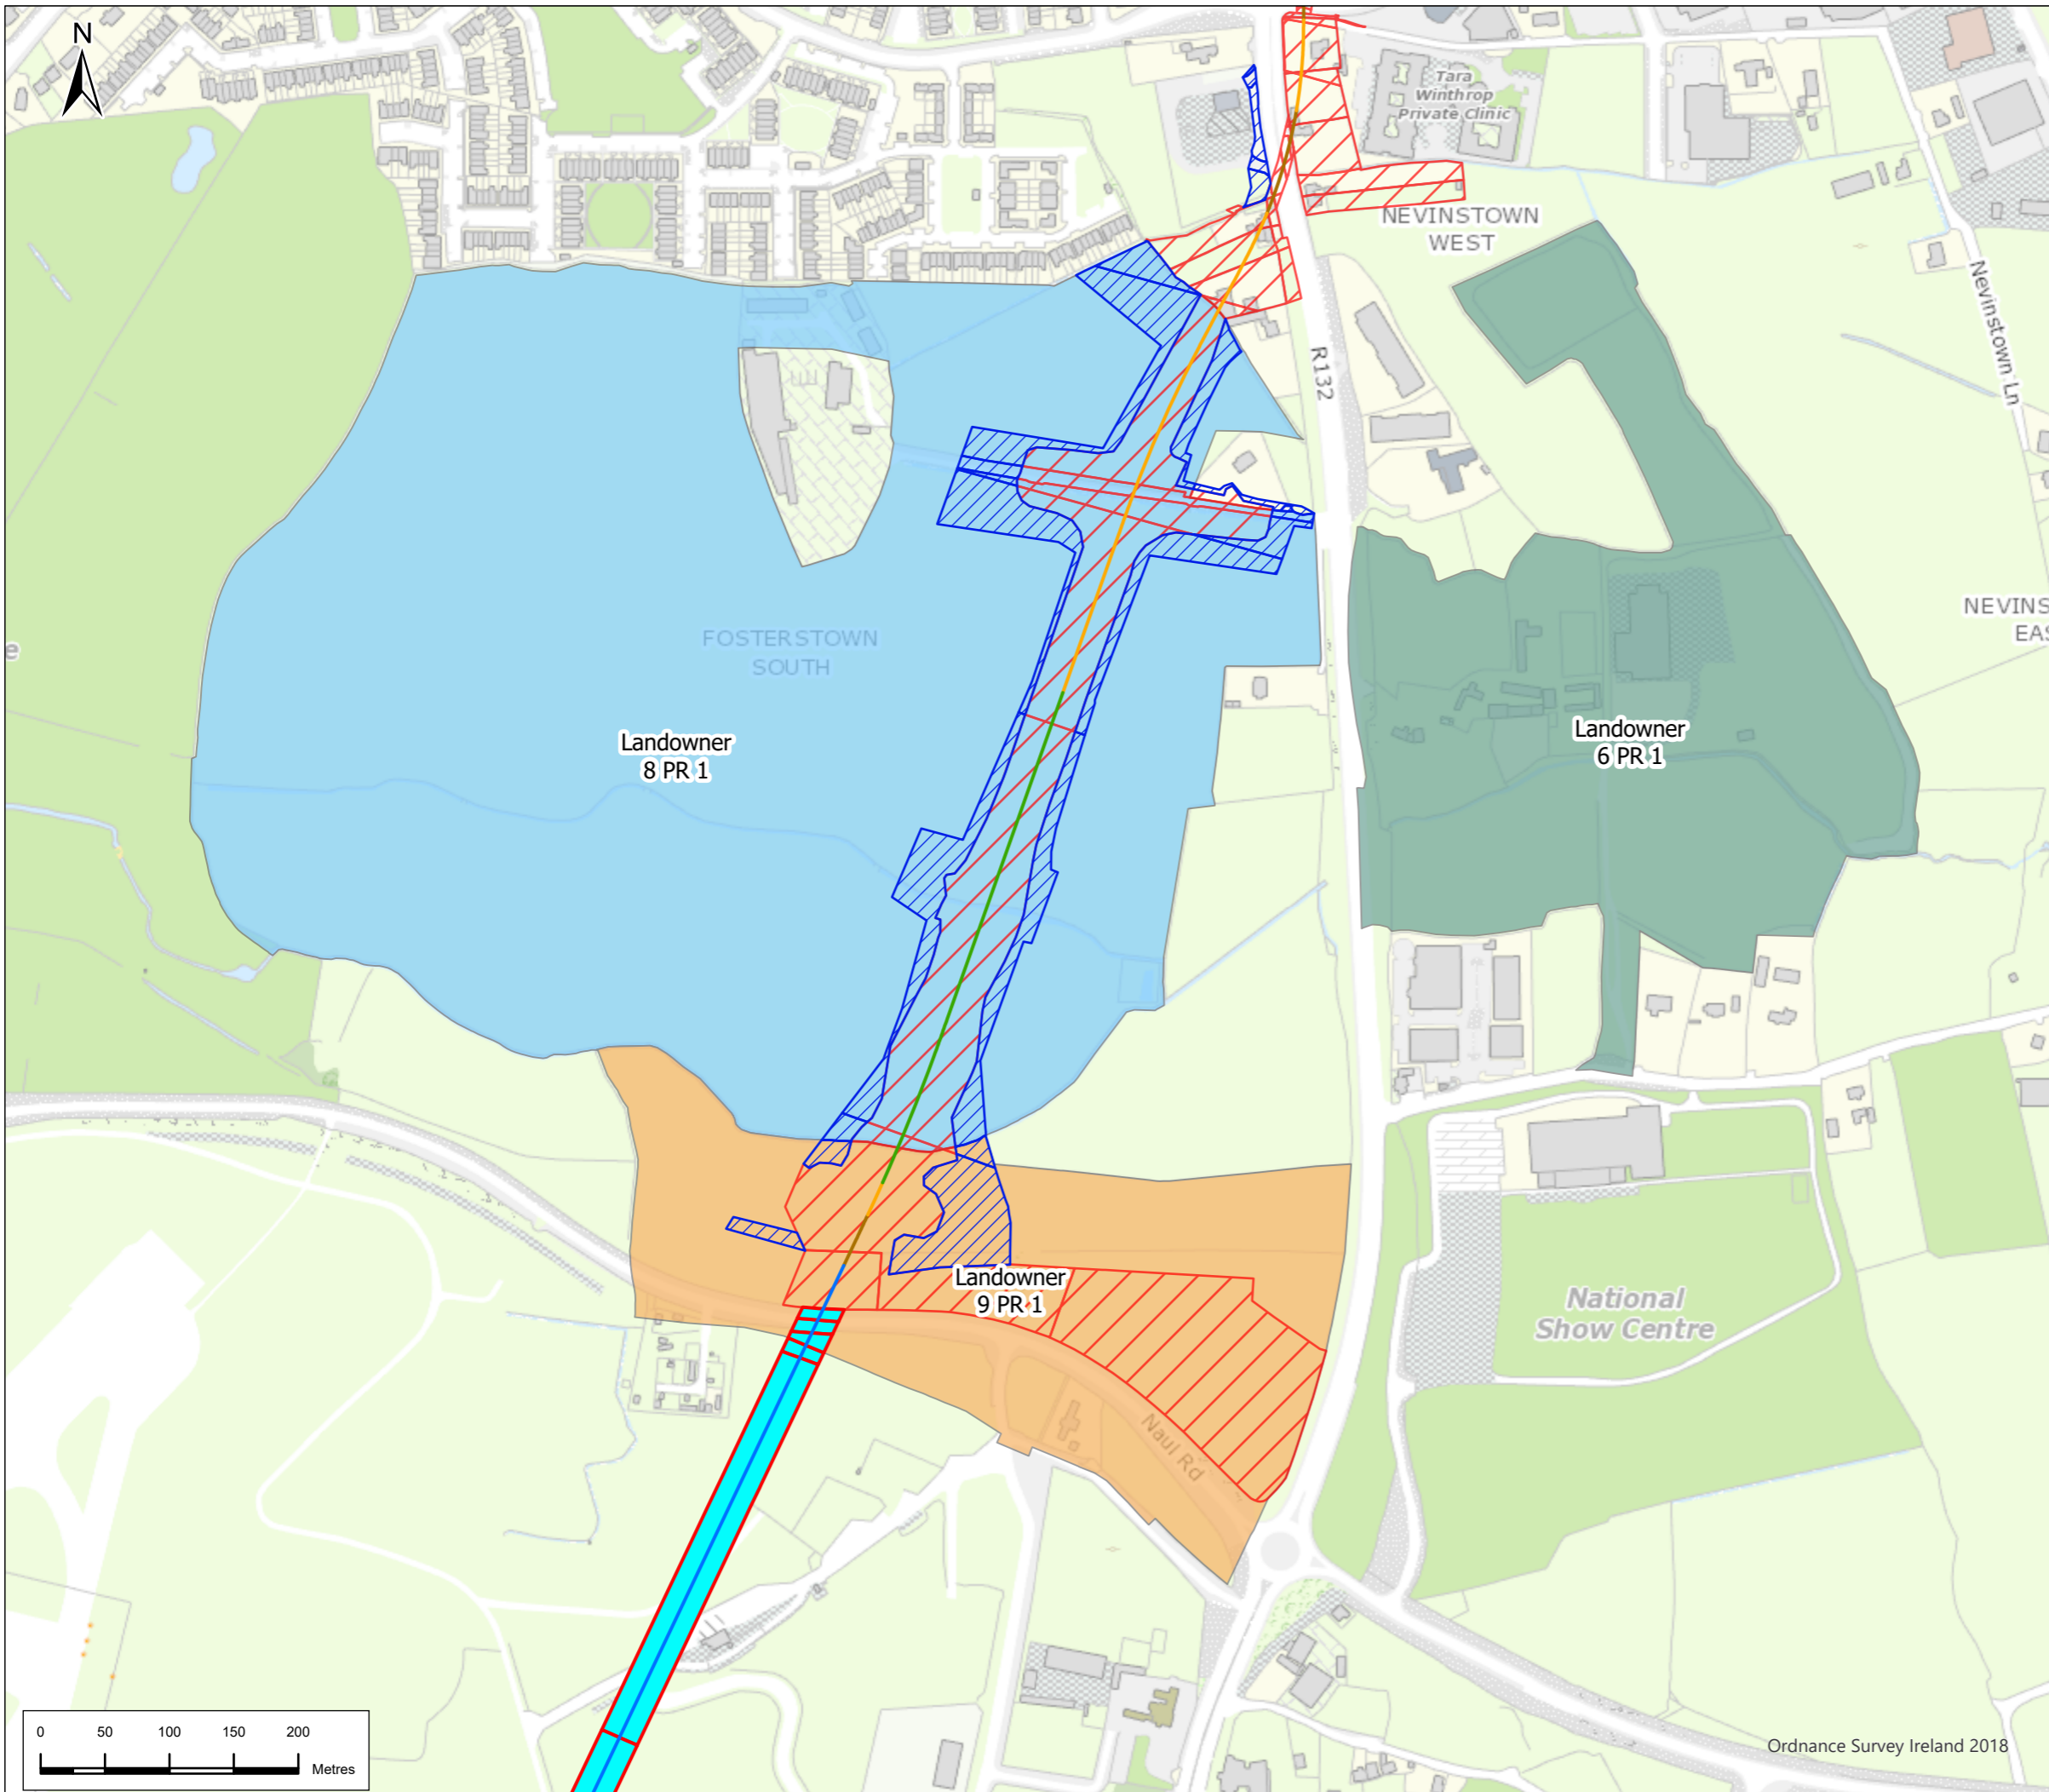


Legend

Alignment

- Cut & Cover
- Retained Cut
- Surface
- Tunnel
- Temporary Surface Land Take
- Permanent Surface Landtake
- Substratum Landtake

Landowner

- Landowner 6 PR 1
- Landowner 8 PR 1
- Landowner 9 PR 1

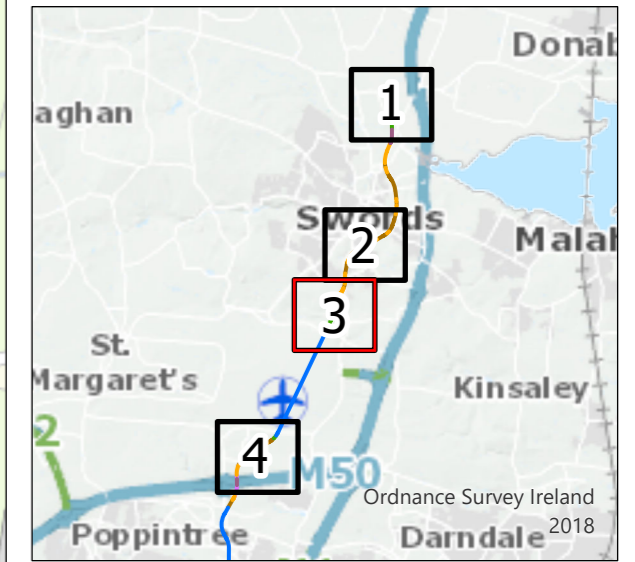

P01	2/8/22	Final Issue	JL	RH	RH	NC
Rev.	Date	Purpose of revision	Drawn	Check'd	Rev'd	Appr'd

JACOBS
IDOM

Client
TII
Bonneagair Iompair Éireann
Transport Infrastructure Ireland

Project
METROLINK

Drawing Title
Figure 23.2 Agricultural Land Take
Sheet 3 of 4


Drawing Status
Final


Scale @ A3
1:5,000
DO NOT SCALE

Jacobs No.
32108600

Drawing No.
ML1-JAI-EIA-ROUT_XX-DR-Y-23012
Rev
P01

This drawing is not to be used in whole or in part other than for the intended purpose and project as defined on this drawing. Refer to the contract for full terms and conditions.

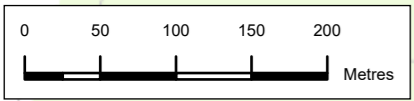

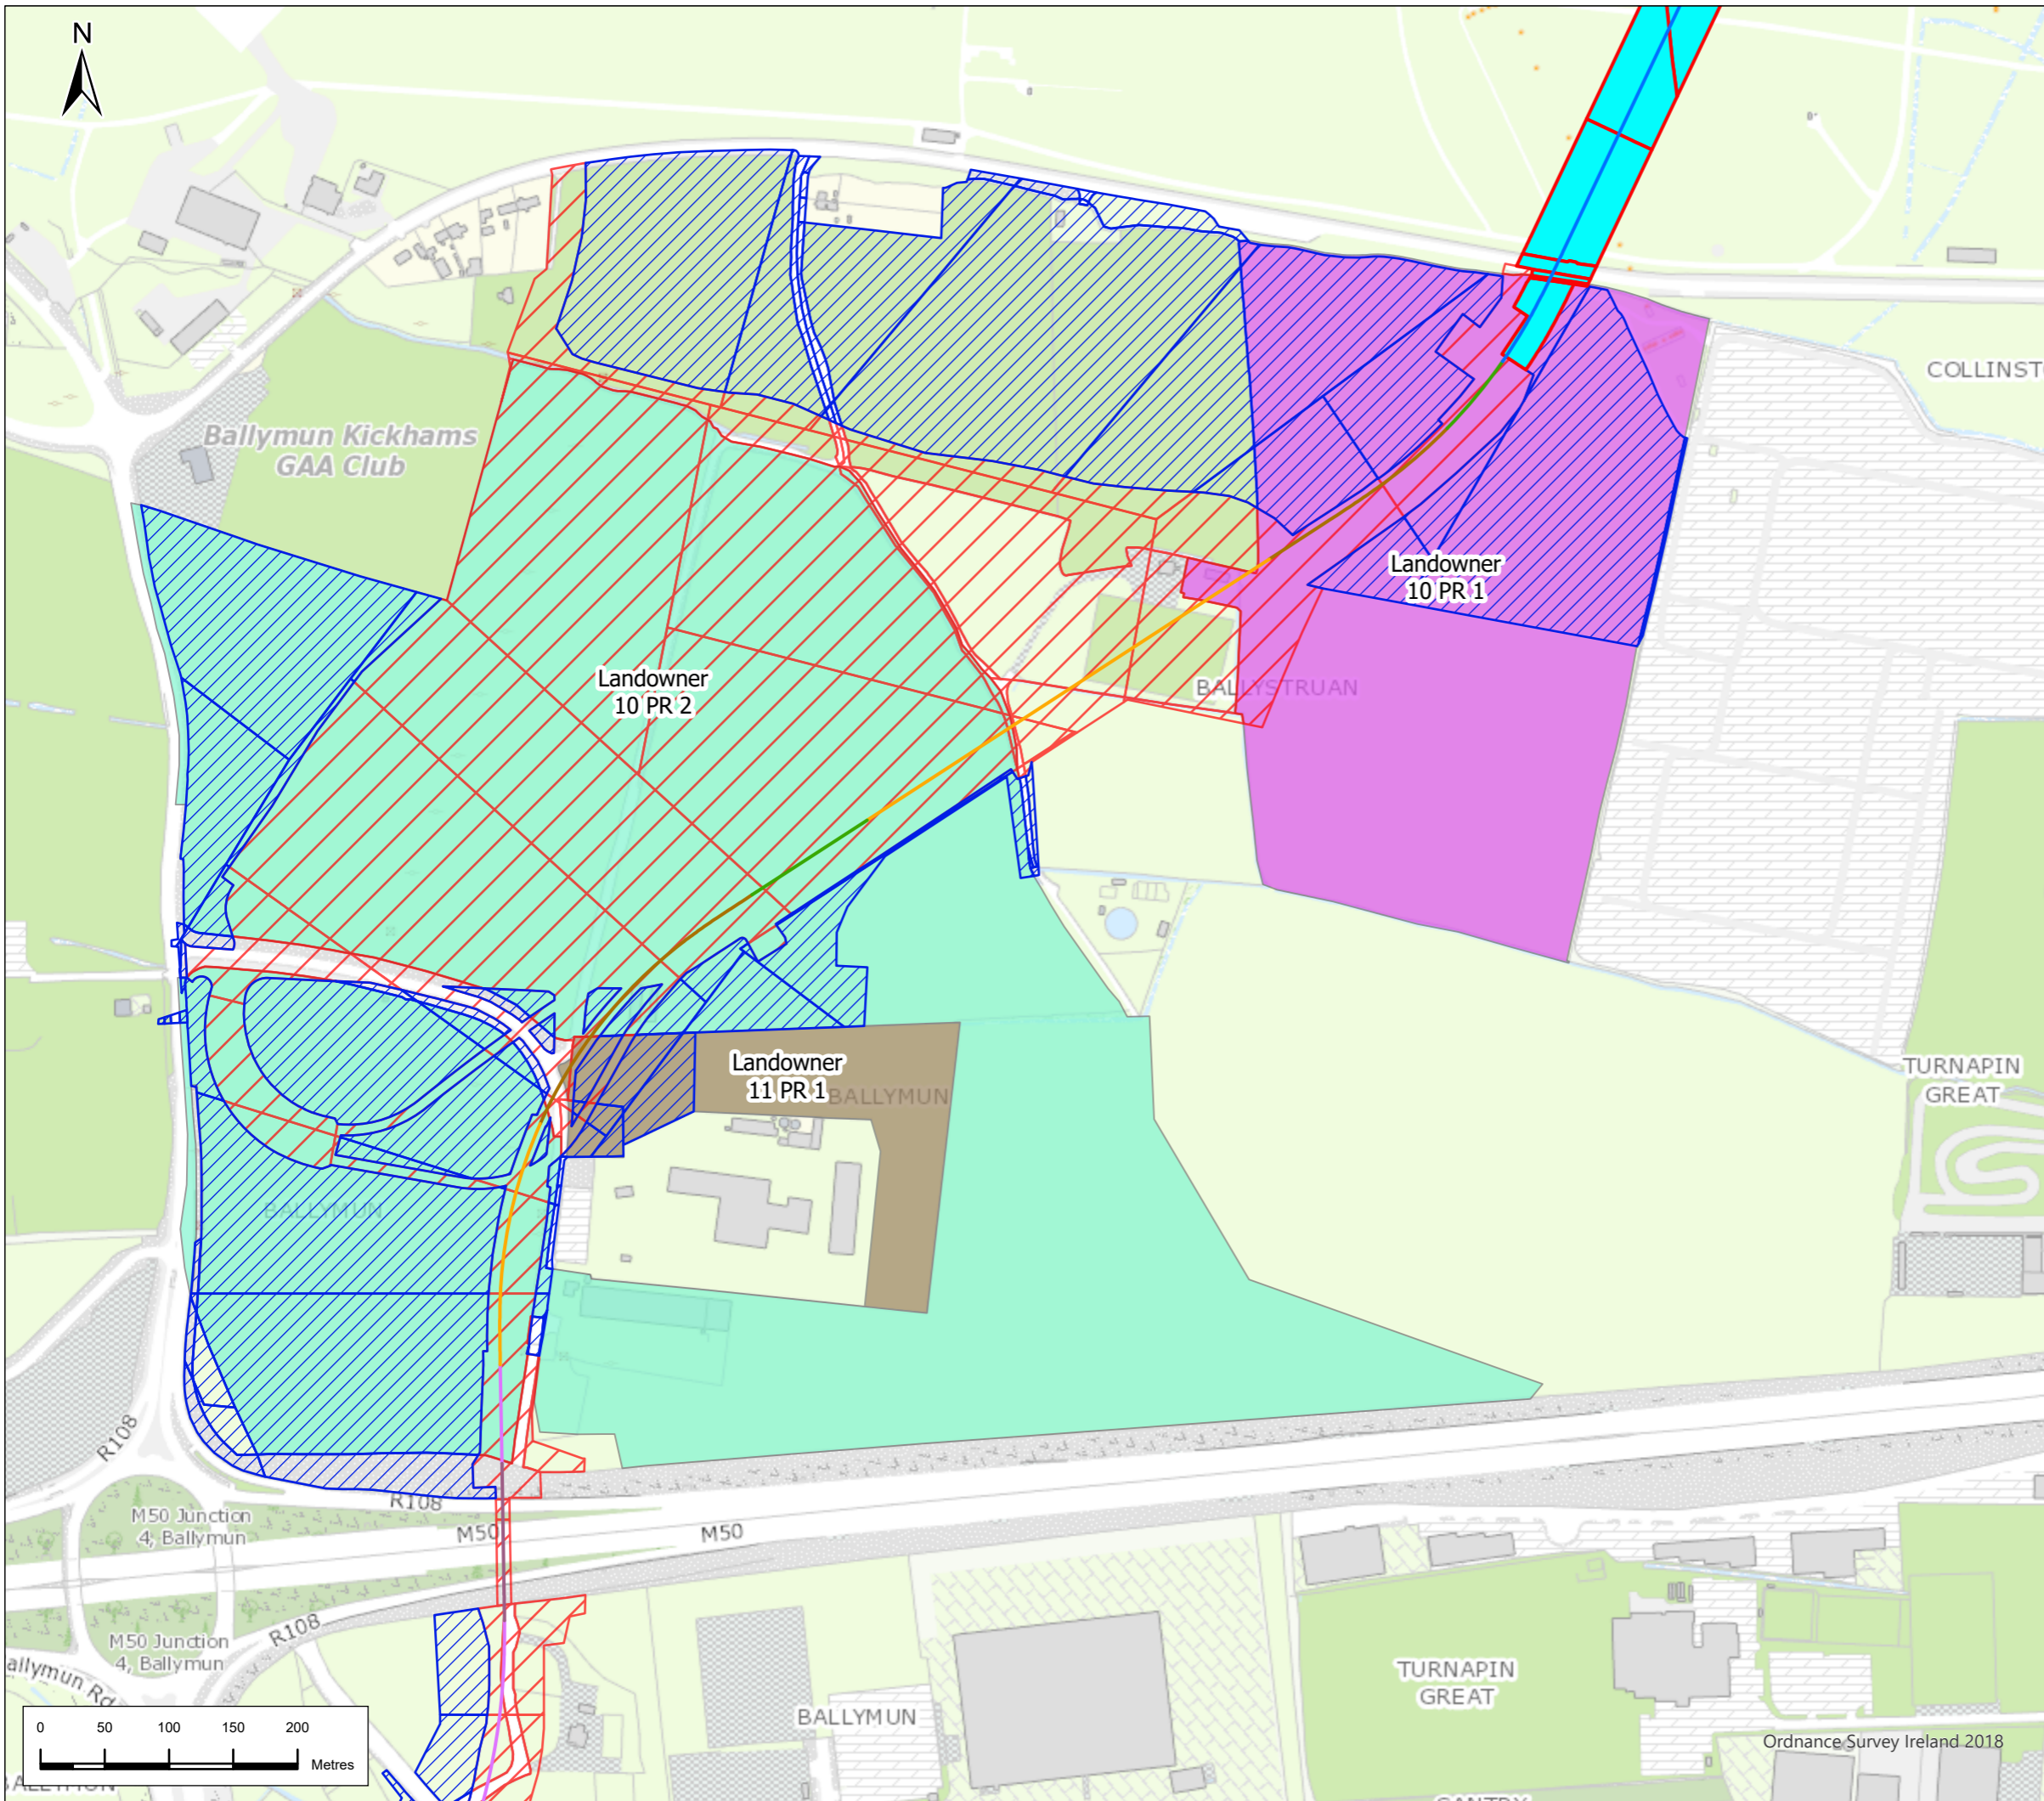

Legend


Alignment

- Cut & Cover
- Incline
- Retained Cut
- Surface
- Tunnel
- Viaduct

- Temporary Surface Land Take
- Permanent Surface Landtake
- Substratum Landtake

Landowner

- Landowner 10 PR 1
- Landowner 10 PR 2
- Landowner 11 PR 1

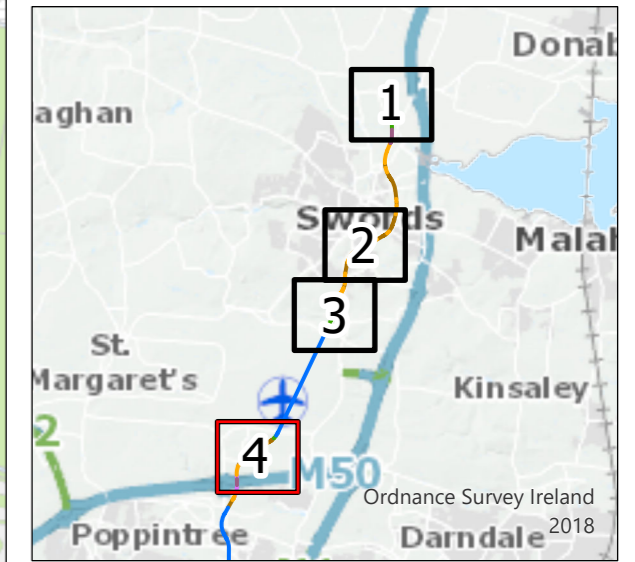

P01	2/8/22	Final Issue	JL	RH	RH	NC
Rev.	Date	Purpose of revision	Drawn	Check'd	Rev'd	Appr'd

JACOBS
IDOM

Client

 TII
 Bonnagar Iompair Éireann
 Transport Infrastructure Ireland

Project
METROLINK

Drawing Title
 Figure 23.2 Agricultural Land Take
 Sheet 4 of 4

Drawing Status
 Final

Scale @ A3
 1:5,000
 DO NOT SCALE

Jacobs No.
 32108600

Client No.

Drawing No.
 ML1-JAI-EIA-ROUT_XX-DR-Y-23011
 Rev
 P01

This drawing is not to be used in whole or in part other than for the intended purpose and project as defined on this drawing. Refer to the contract for full terms and conditions.