


Legend

- Alignment**
- Cut & Cover
 - Incline
 - Retained Cut
 - Surface
 - Tunnel
 - Viaduct
- Station Locations**
- Station Locations
 - Architectural Conservation Area
- Baseline Rating**
- | Point | Boundary | Area | Baseline Rating |
|-------|---|--|-------------------|
| | — | | Neutral (N) |
| | — | | Very Low (VL) |
| | — | | Low (L) |
| | — | | Medium (M) |
| | — | | High (H) |
| | — | | Very High (VH) |
| | | | ACH169 = High (H) |




Rev.	Date	Purpose of revision	JL	RH	RH	NC
P02	03/8/22	Final Issue				

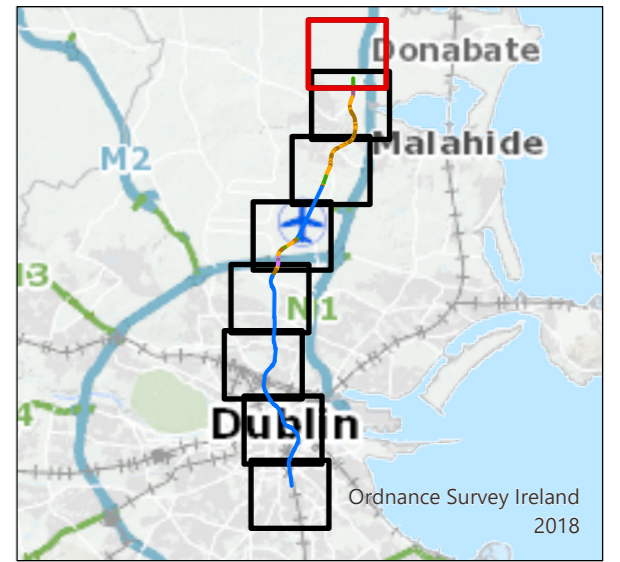


Drawing Title
Figure 25.1 Archaeology & Cultural Heritage
 Sheet 1 of 7

Drawing Status	Final		
Scale @ A3	1:10,000	DO NOT SCALE	
Jacobs No.	32108600		
Client No.			
Drawing No.	ML1-JAI-EIA-ROUT_XX-DR-Y-25002	Rev	PO2


This drawing is not to be used in whole or in part other than for the intended purpose and project as defined on this drawing. Refer to the contract for full terms and conditions.

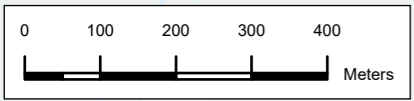

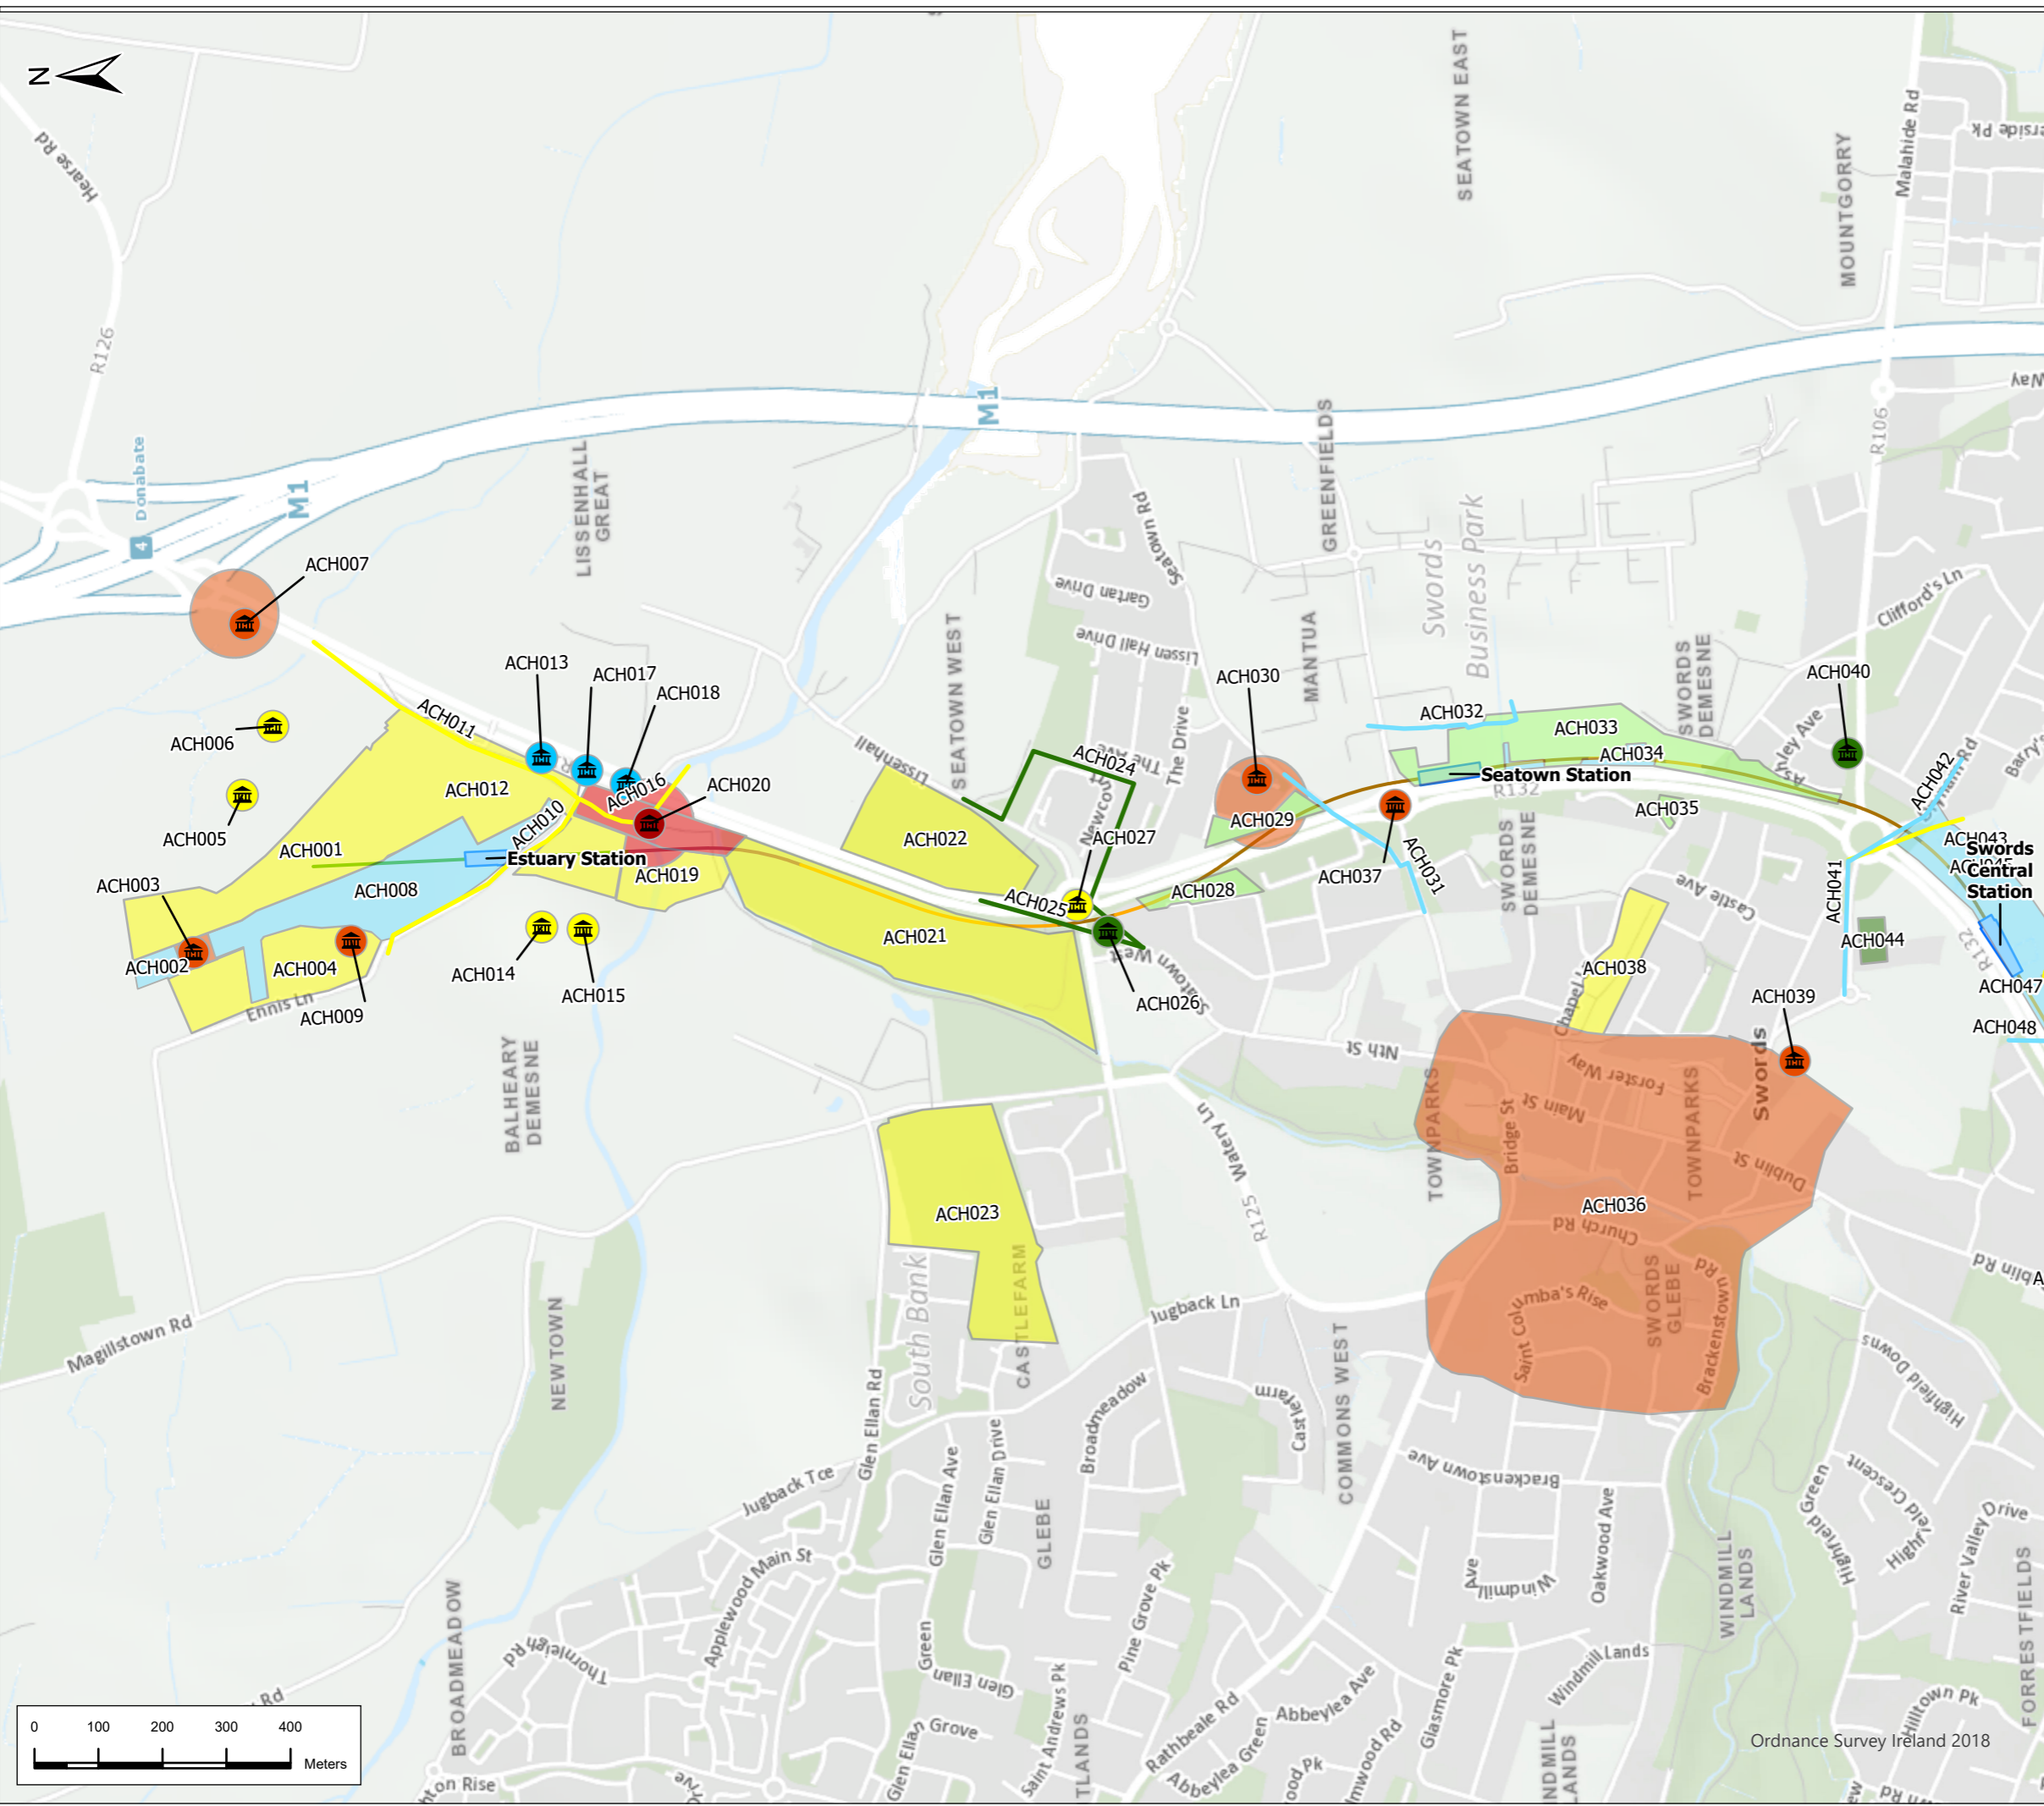

Legend

- Alignment**
- Cut & Cover
 - Incline
 - Retained Cut
 - Surface
 - Tunnel
 - Viaduct
- Station Locations**
- Station Locations
 - Architectural Conservation Area
- Baseline Rating**
- | Point | Boundary | Area | Baseline Rating |
|-------|----------|------|-------------------|
| | | | Neutral (N) |
| | | | Very Low (VL) |
| | | | Low (L) |
| | | | Medium (M) |
| | | | High (H) |
| | | | Very High (VH) |
| | | | ACH169 = High (H) |

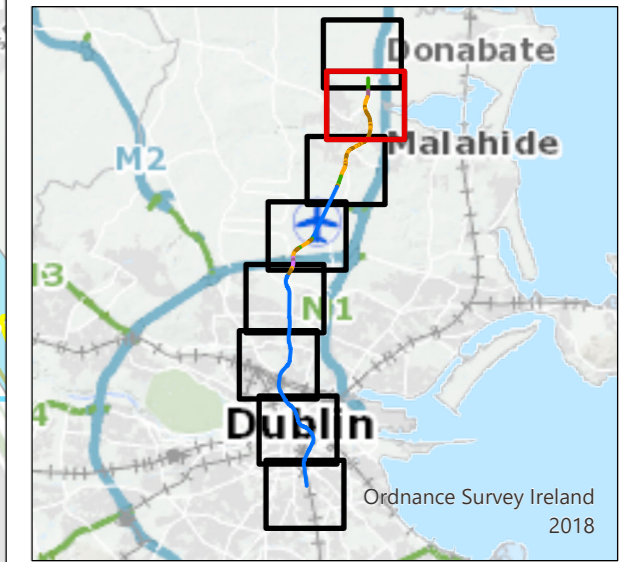

P02	03/8/22	Final Issue	JL	RH	RH	NC
Rev.	Date	Purpose of revision	Drawn	Check'd	Rev'd	Appr'd

JACOBS
IDOM

TII
Bonnegar Iompair Éireann
Transport Infrastructure Ireland


METROLINK

Drawing Title
Figure 25.1 Archaeology & Cultural Heritage
Sheet 2 of 7

Drawing Status: **Final**
Scale @ A3: 1:10,000 DO NOT SCALE

JACOBS No. 32108600
Client No.
Drawing No. **ML1-JAI-EIA-ROUT_XX-DR-Y-25002** Rev **PO2**

This drawing is not to be used in whole or in part other than for the intended purpose and project as defined on this drawing. Refer to the contract for full terms and conditions.

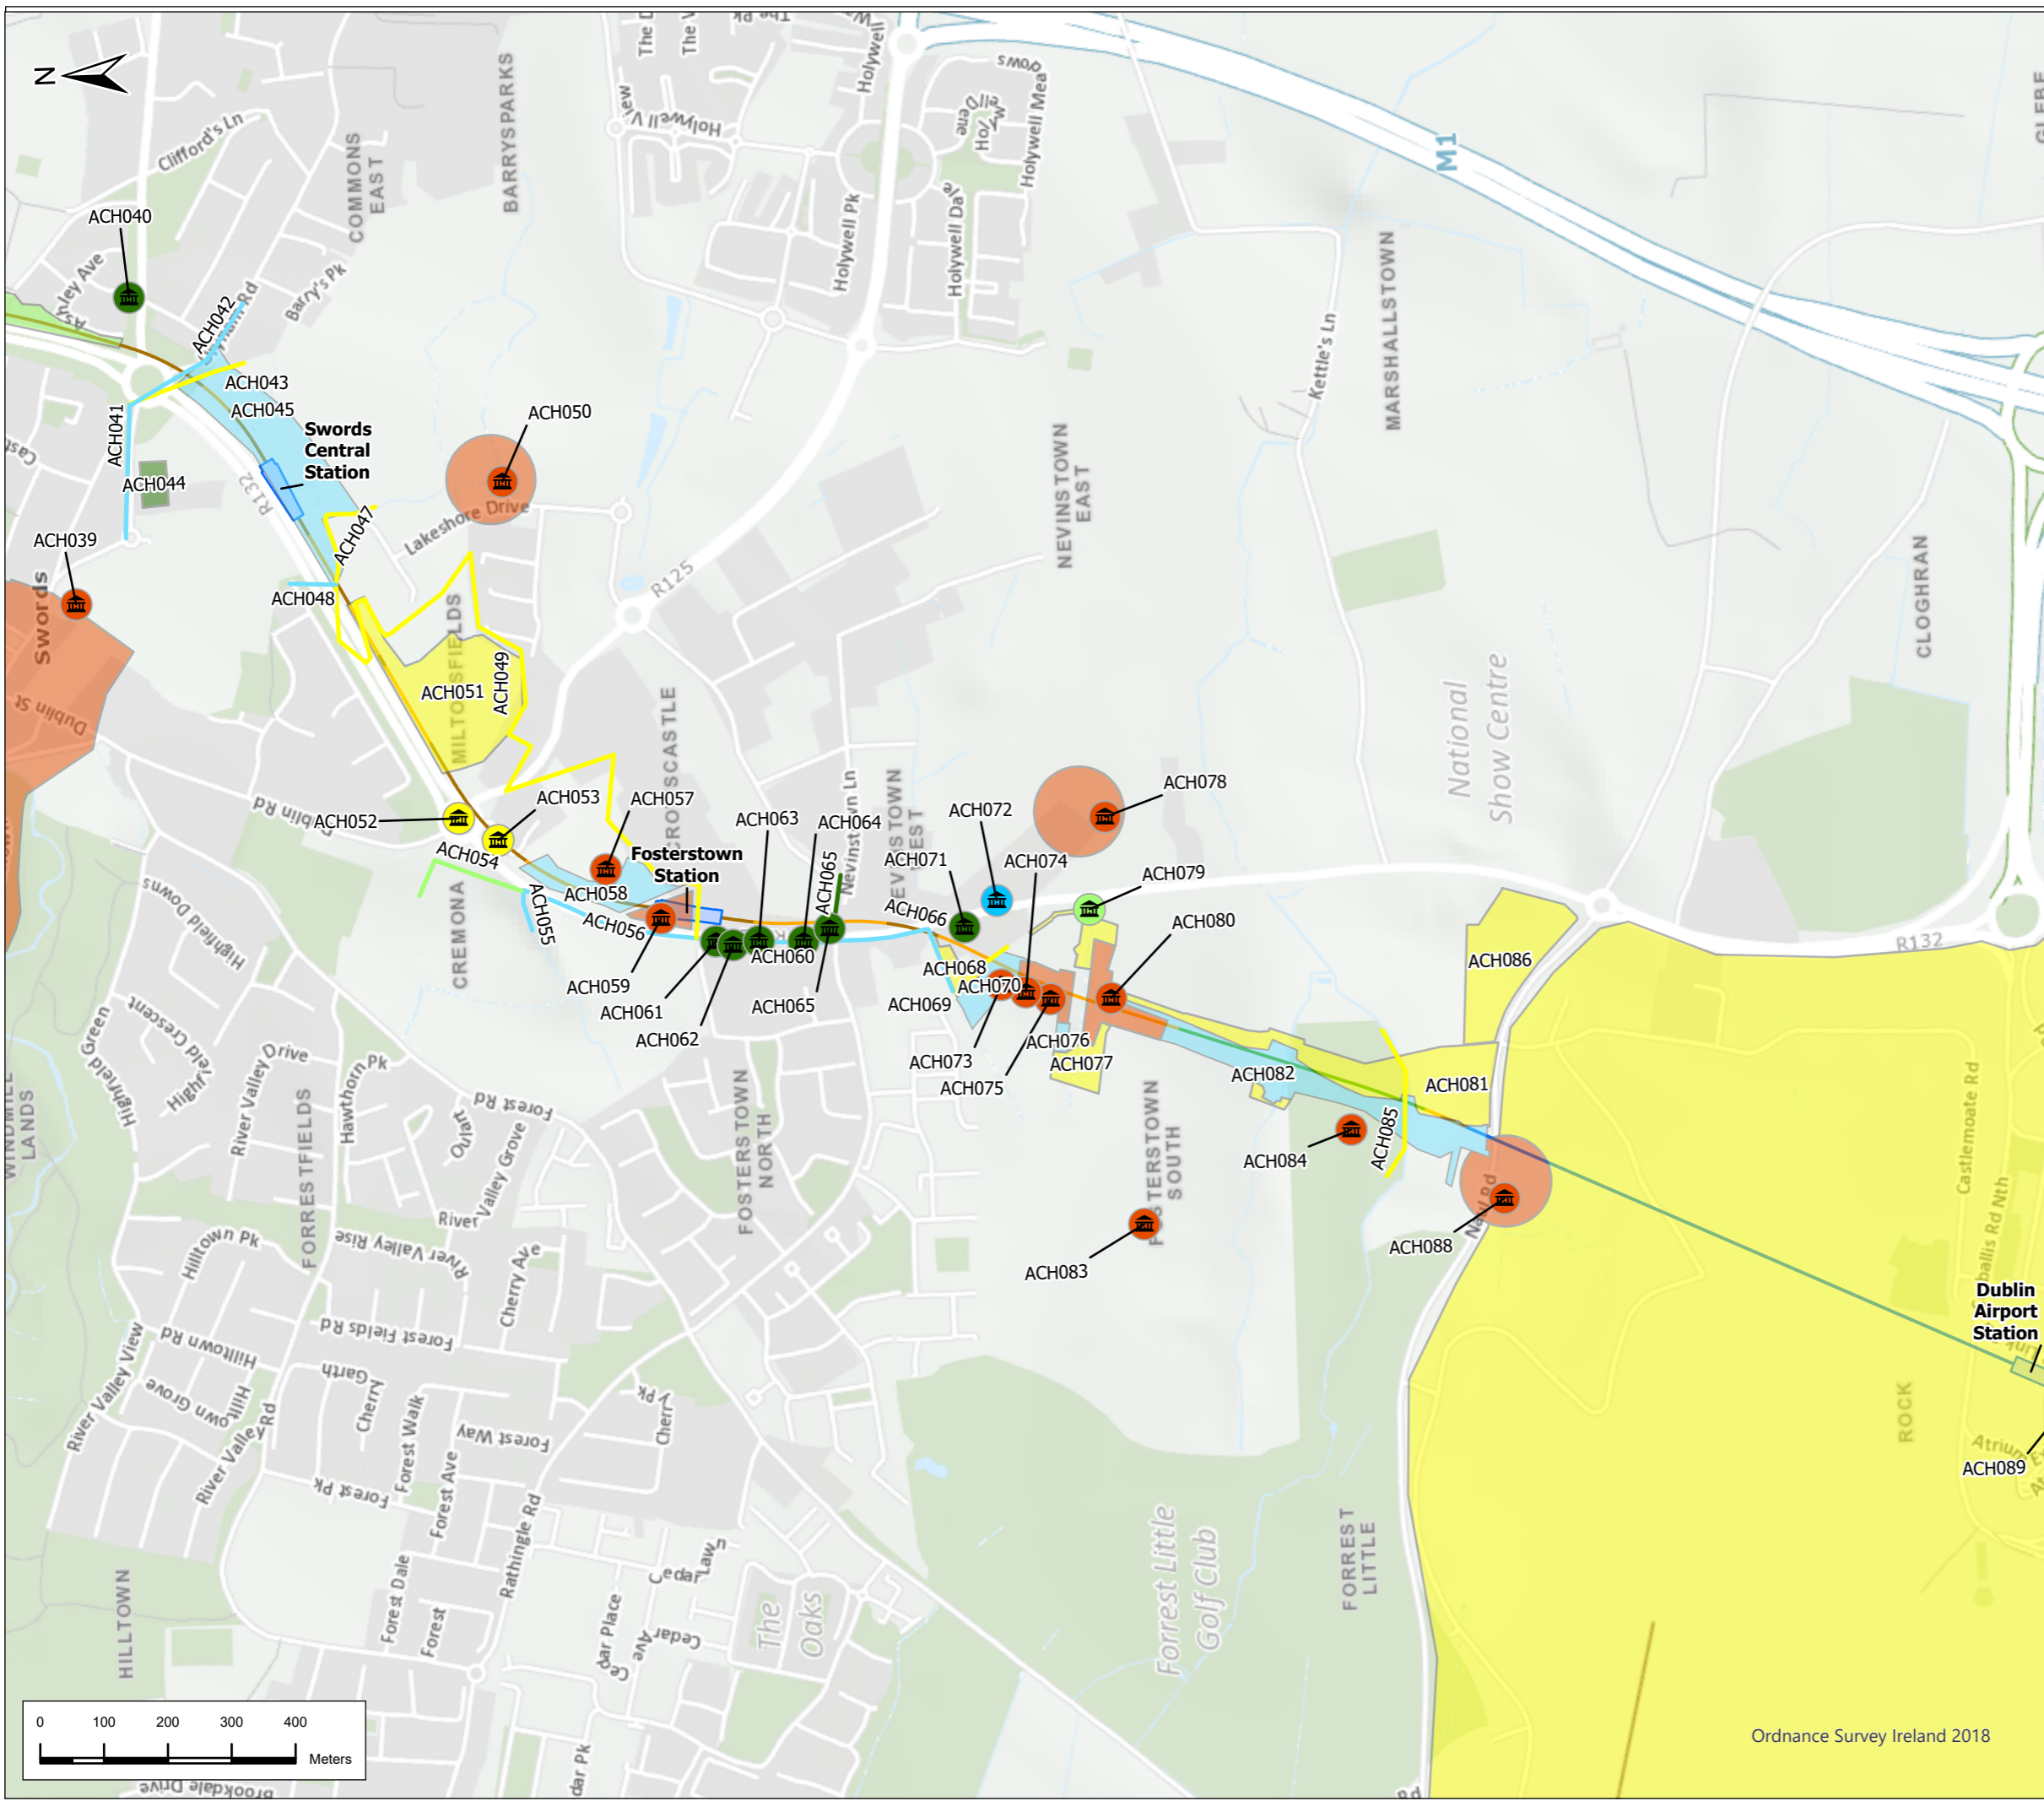

Legend

Alignment


- Cut & Cover
- Incline
- Retained Cut
- Surface
- Tunnel
- Viaduct

Station Locations

- Station Locations
- Architectural Conservation Area

Baseline Rating

Point	Boundary	Area	Baseline Rating
			Neutral (N)
			Very Low (VL)
			Low (L)
			Medium (M)
			High (H)
			Very High (VH)
			ACH169 = High (H)

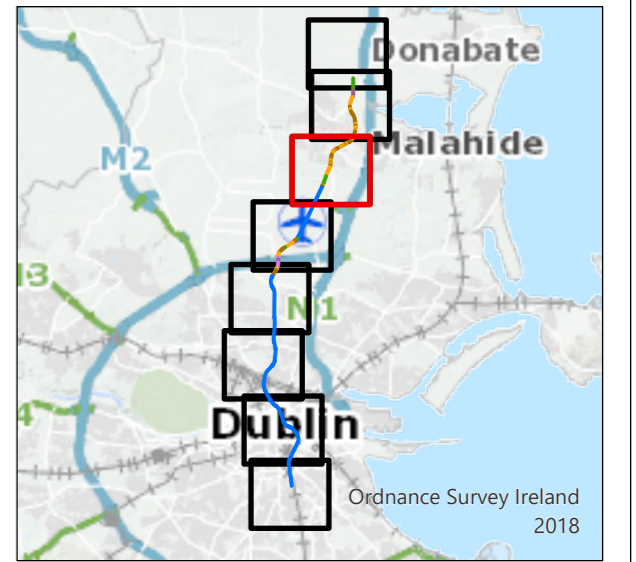

P02	03/8/22	Final Issue	JL	RH	RH	NC
Rev.	Date	Purpose of revision	Drawn	Check'd	Rev'd	Appr'd

Client: **JACOBS IDOM**

Project: **TII**
Bonnegar Iompair Éireann
Transport Infrastructure Ireland

Project: **METROLINK**

Drawing Title: **Figure 25.1 Archaeology & Cultural Heritage Sheet 3 of 7**


Drawing Status: **Final**

Scale @ A3: 1:10,000 DO NOT SCALE

Jacobs No. 32108600


Drawing No. ML1-JAI-EIA-ROUT_XX-DR-Y-25002 Rev PO2

This drawing is not to be used in whole or in part other than for the intended purpose and project as defined on this drawing. Refer to the contract for full terms and conditions.

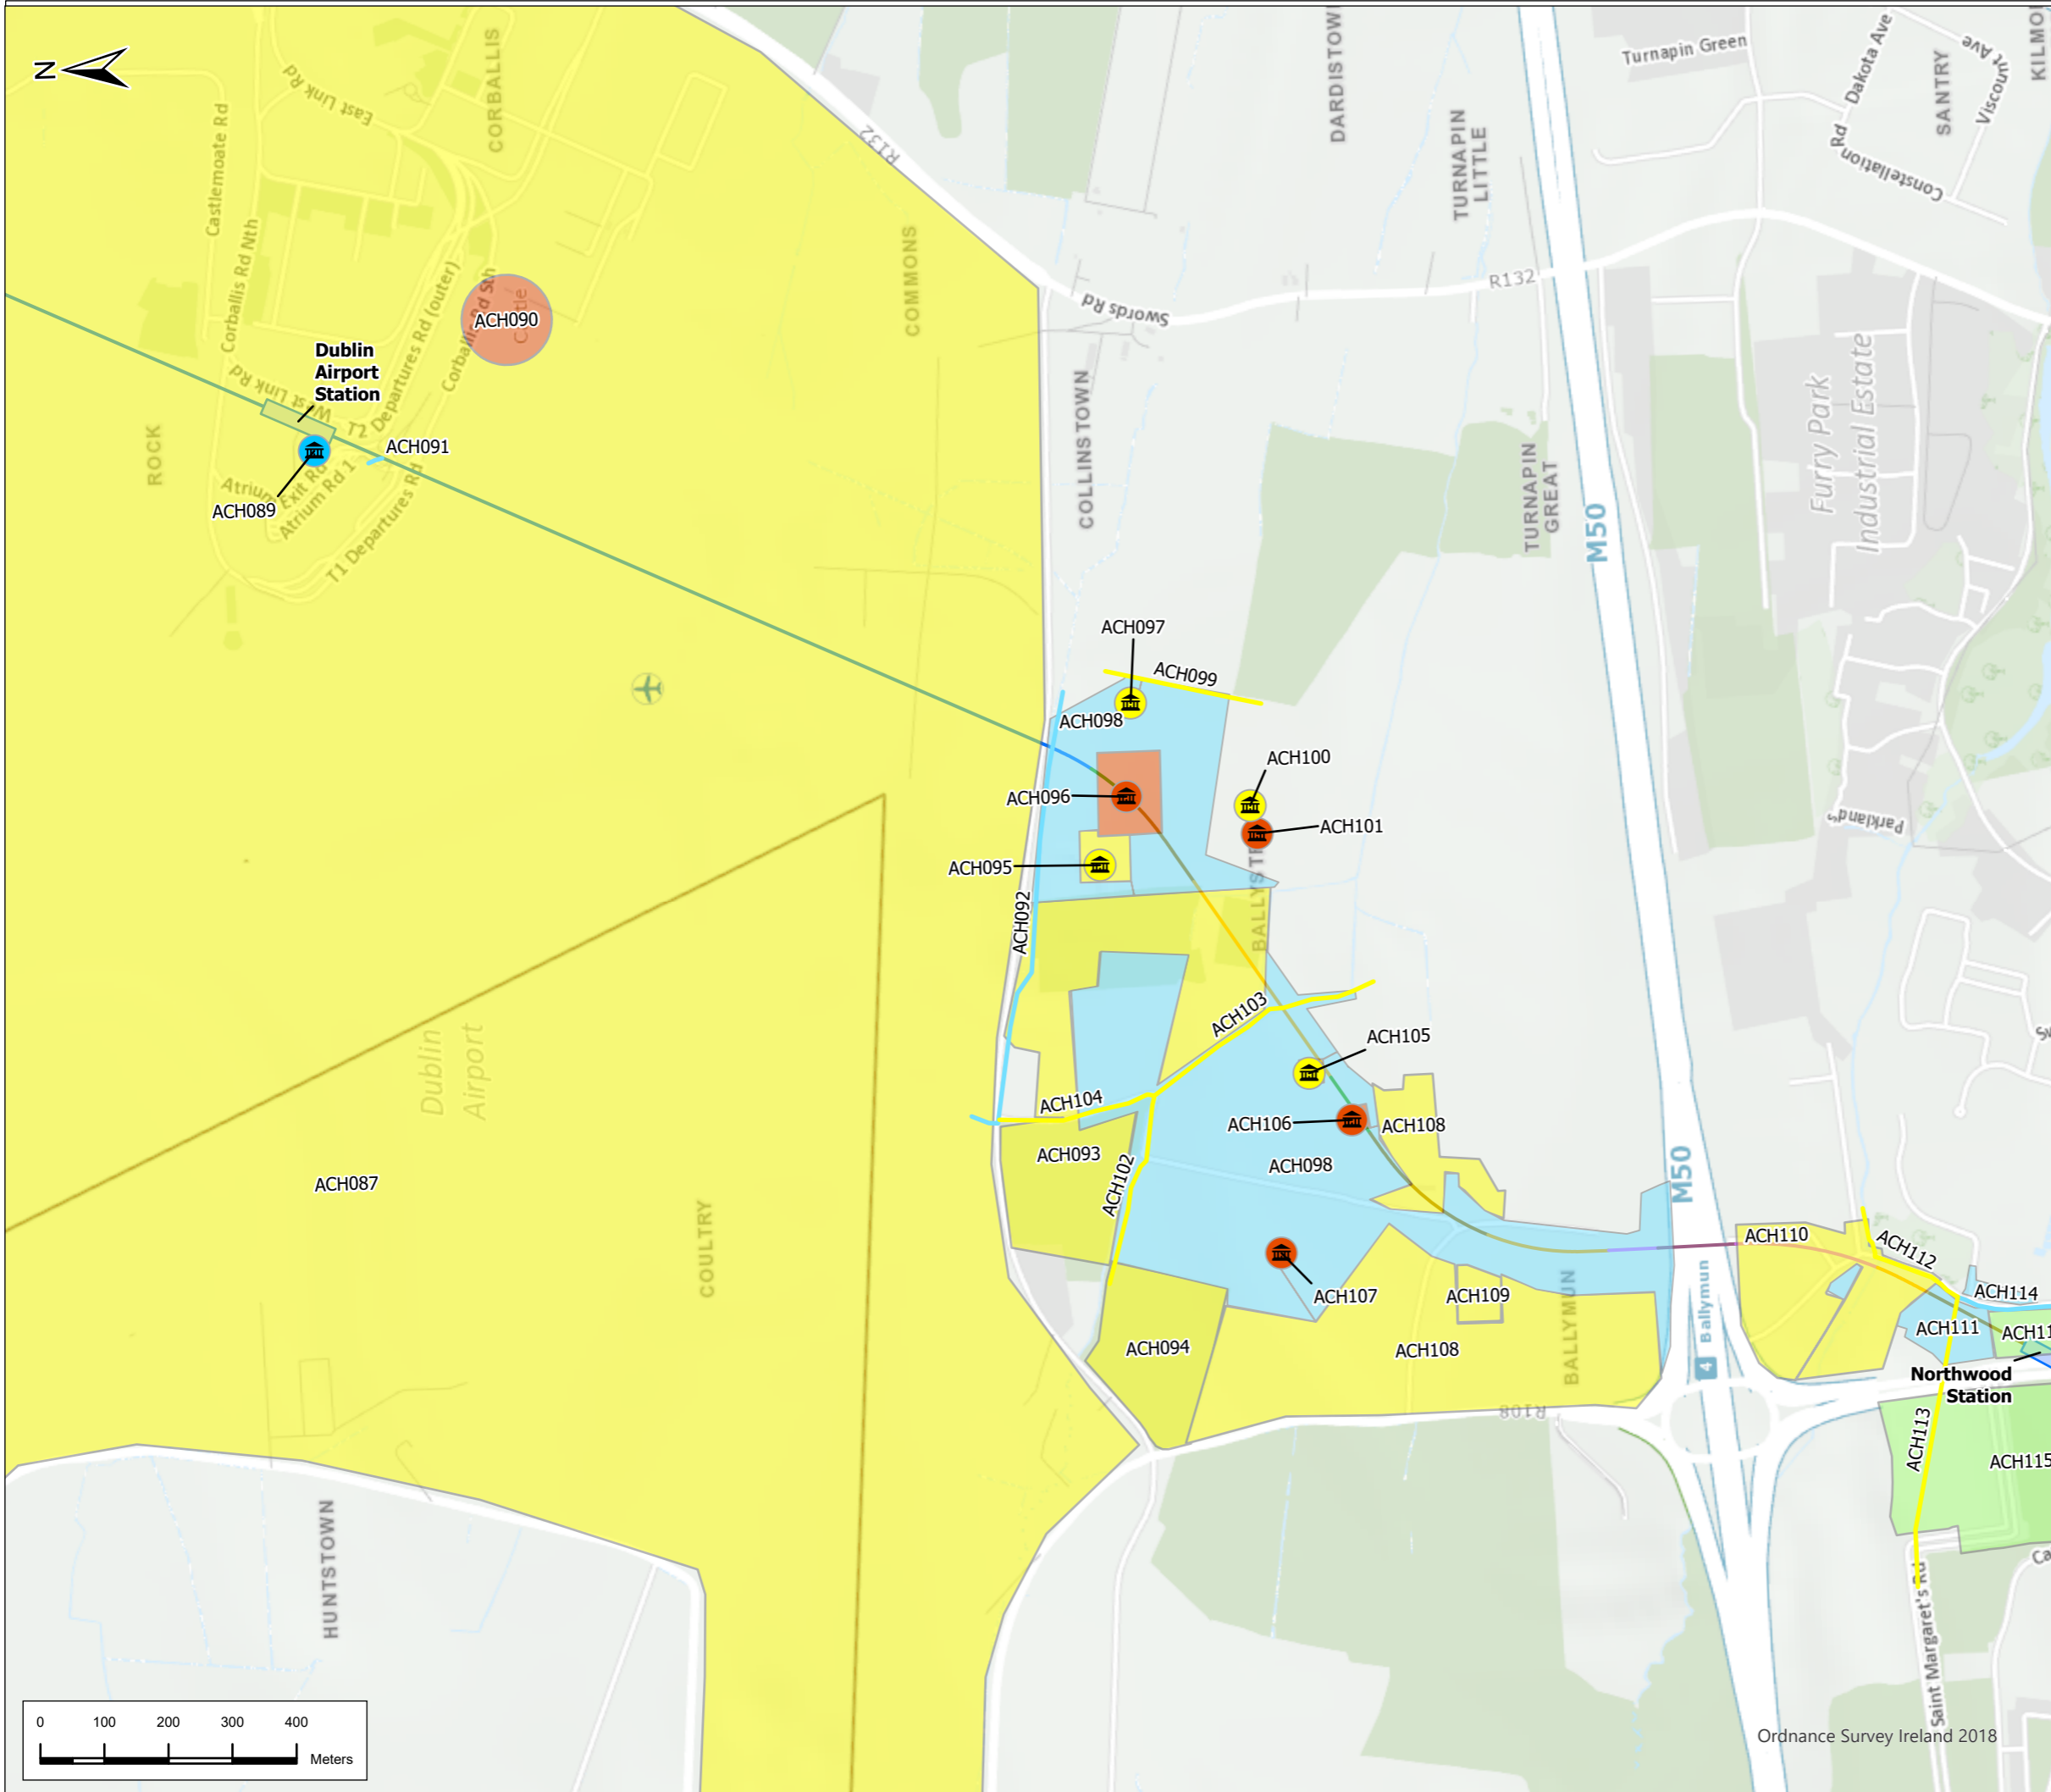

Legend

- Alignment**
- Cut & Cover
 - Incline
 - Retained Cut
 - Surface
 - Tunnel
 - Viaduct
- Station Locations**
- Station Locations
 - Architectural Conservation Area
- Baseline Rating**
- | Point | Boundary | Area | Baseline Rating |
|-------|----------|------|-------------------|
| | | | Neutral (N) |
| | | | Very Low (VL) |
| | | | Low (L) |
| | | | Medium (M) |
| | | | High (H) |
| | | | Very High (VH) |
| | | | ACH169 = High (H) |

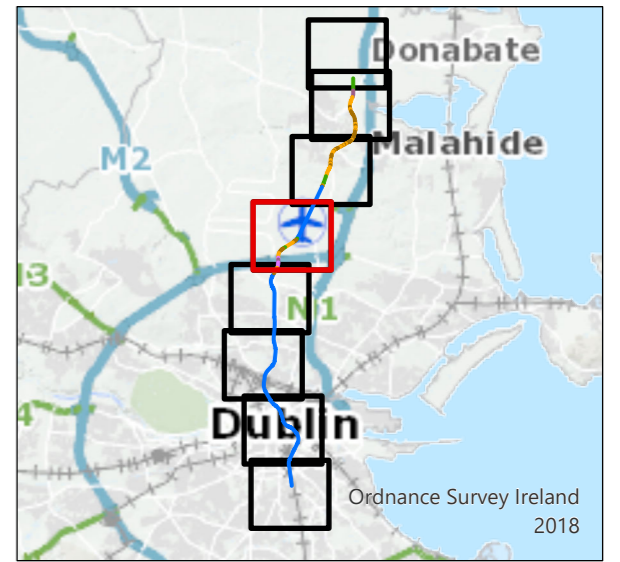

P02	03/8/22	Final Issue	JL	RH	RH	NC
Rev.	Date	Purpose of revision	Drawn	Check'd	Rev'd	Appr'd

JACOBS IDOM

Client
TII
Bonnéagar Iompair Éireann
Transport Infrastructure Ireland

Project
METROLINK



Drawing Title
Figure 25.1 Archaeology & Cultural Heritage
Sheet 4 of 7

Drawing Status: Final

Scale @ A3: 1:10,000 DO NOT SCALE


Jacobs No. 32108600

Drawing No. ML1-JAI-EIA-ROUT_XX-DR-Y-25002 Rev PO2

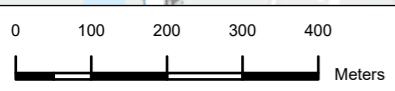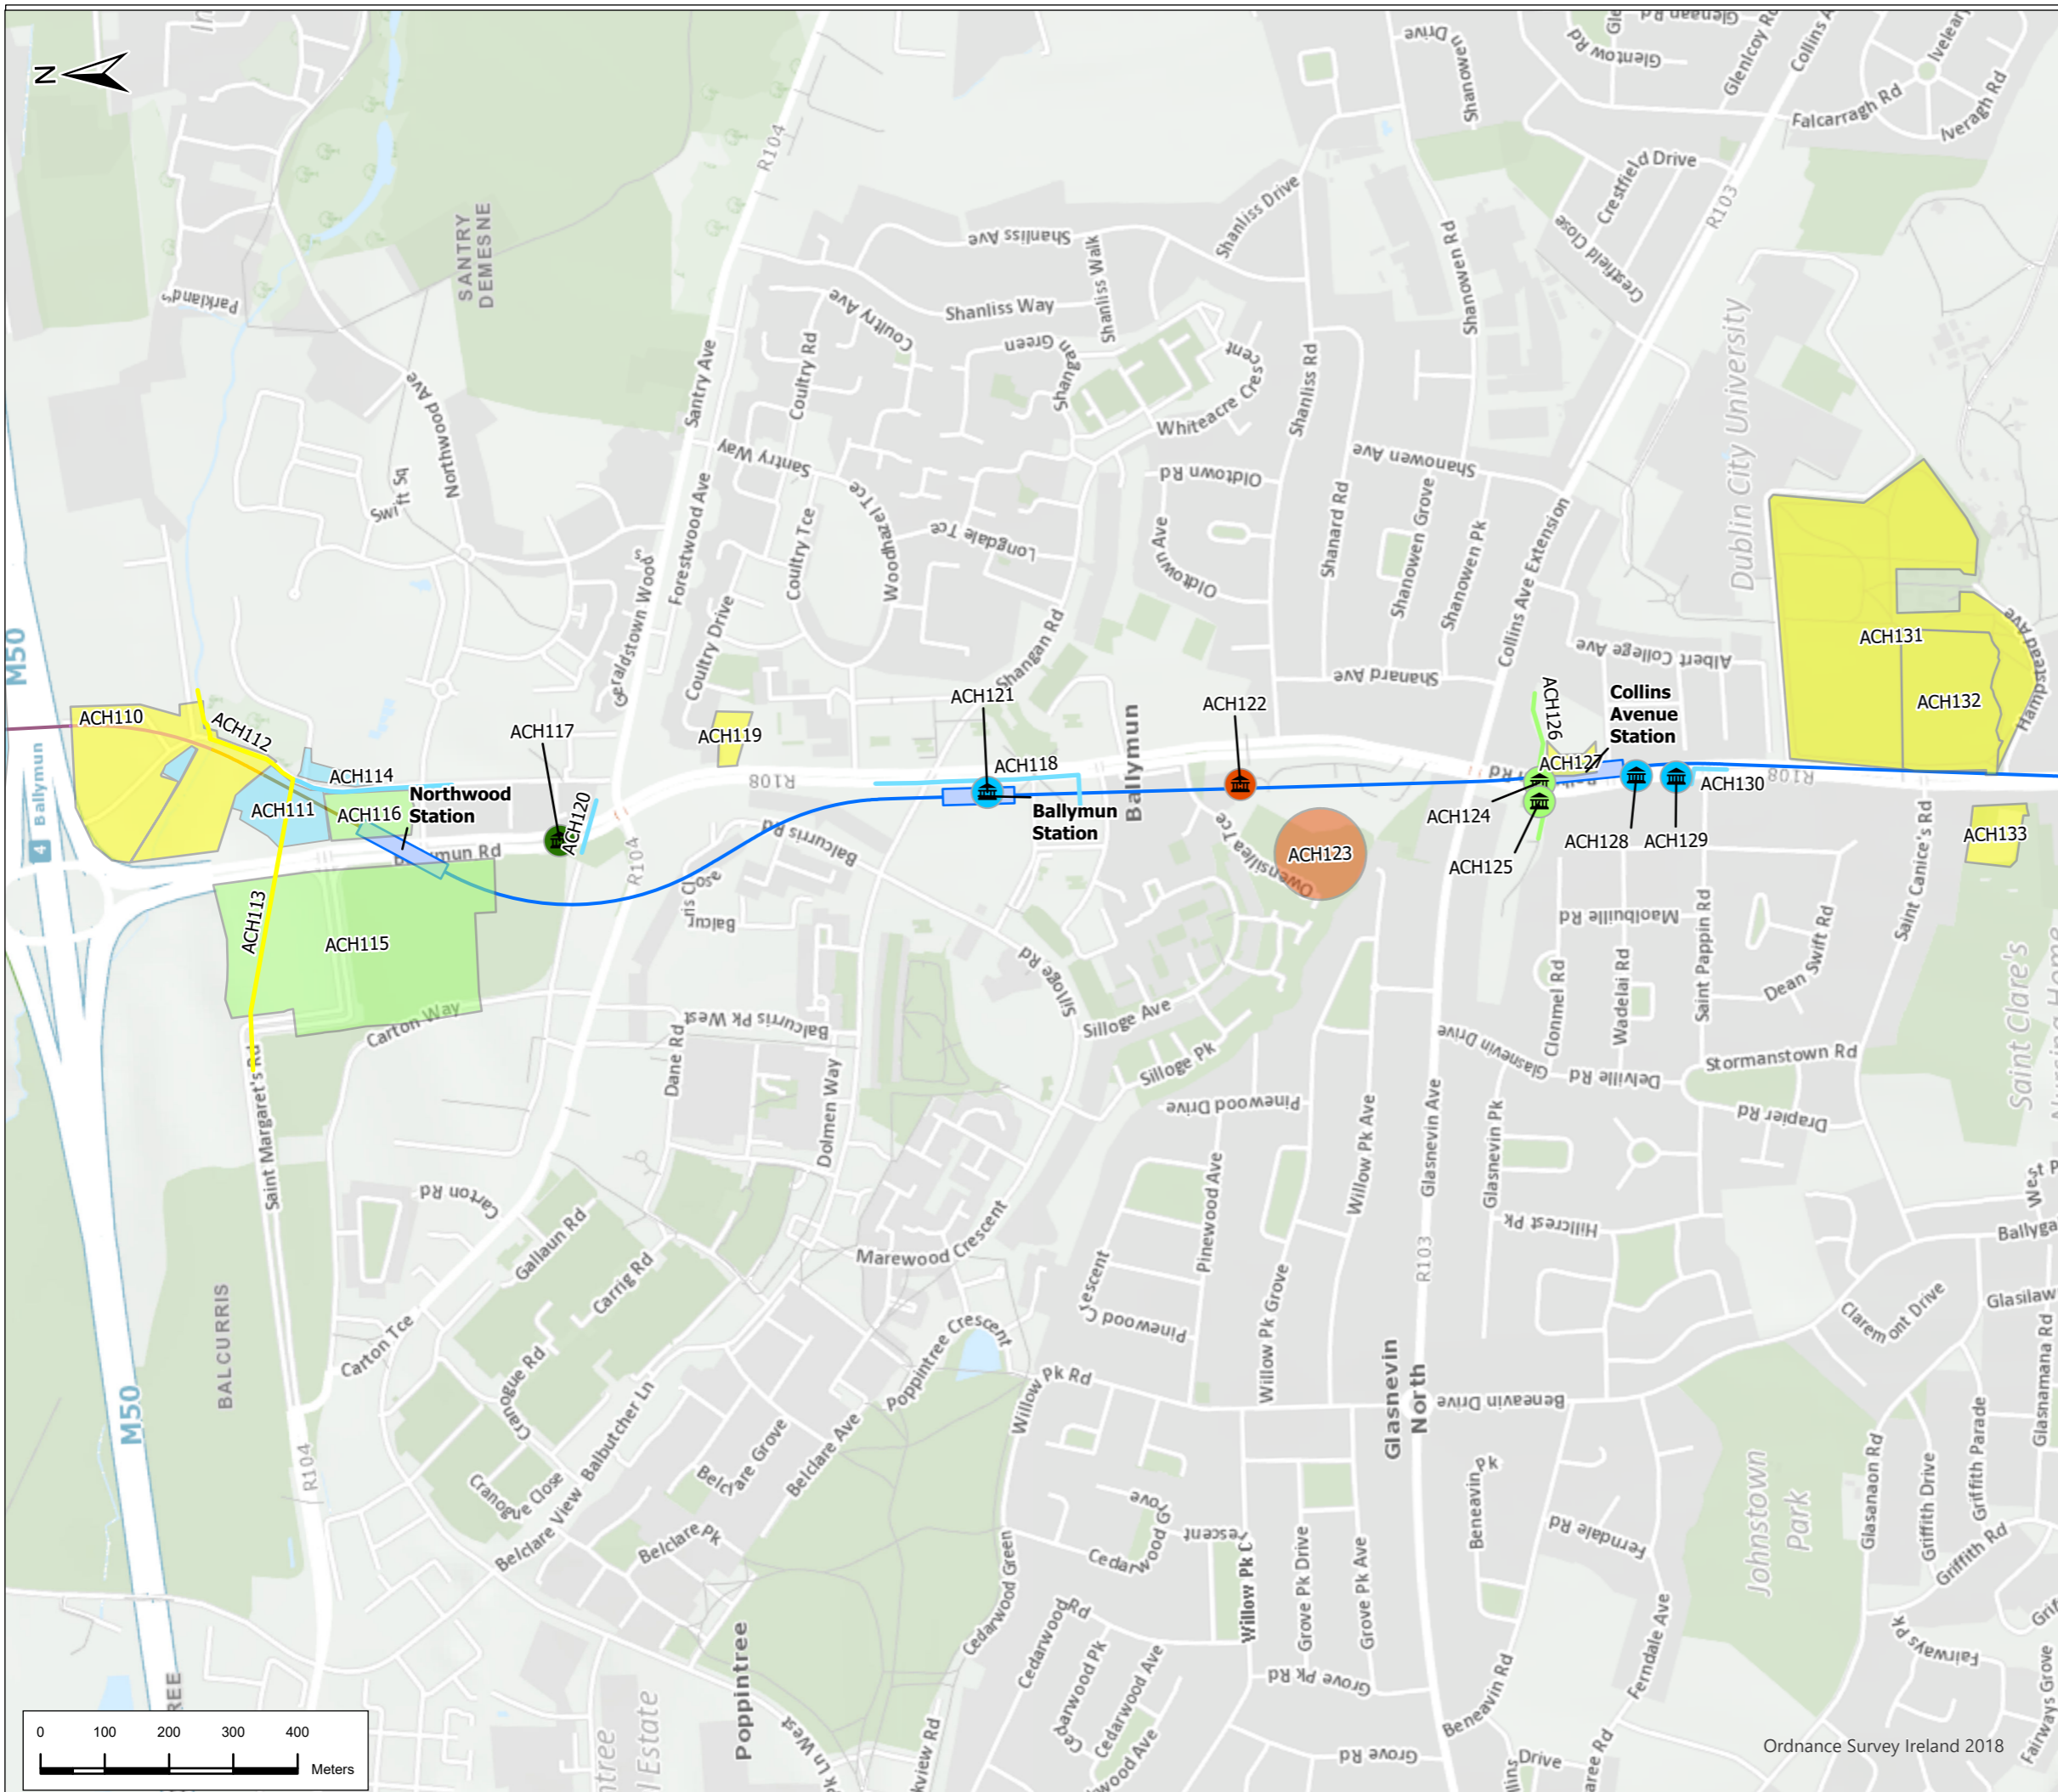

Legend

- Alignment**
- Cut & Cover
 - Incline
 - Retained Cut
 - Surface
 - Tunnel
 - Viaduct
- Station Locations**
- Station Locations
 - Architectural Conservation Area
- Baseline Rating**
- | Point | Boundary | Area | Baseline Rating |
|---|---|---|-------------------|
| ● | — | | Neutral (N) |
| ● | — | | Very Low (VL) |
| ● | — | | Low (L) |
| ● | — | | Medium (M) |
| ● | — | | High (H) |
| ● | — | | Very High (VH) |
| | | | ACH169 = High (H) |

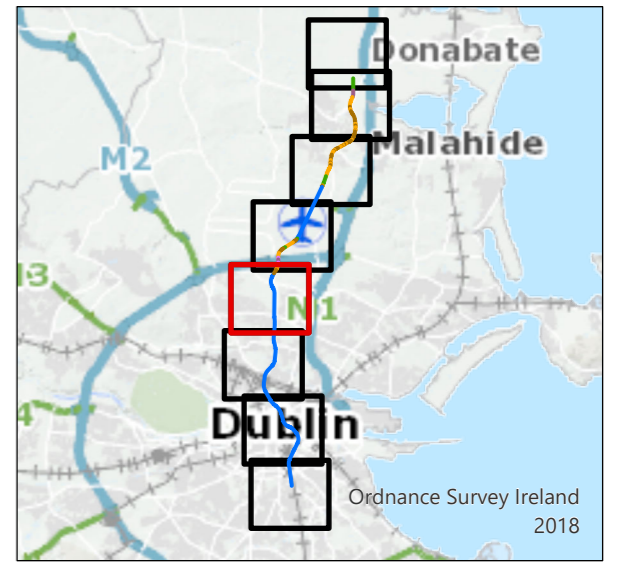

Rev.	Date	Purpose of revision	Drawn	Check'd	Rev'd	Appr'd
P02	03/8/22	Final Issue	JL	RH	RH	NC

JACOBS IDOM

Client
TII
Bonnegar Iompair Éireann
Transport Infrastructure Ireland

Project
METROLINK


Drawing Title
Figure 25.1 Archaeology & Cultural Heritage Sheet 5 of 7

Drawing Status: **Final**

Scale @ A3: 1:10,000 DO NOT SCALE

Jacobs No.: 32108600
Client No.:
Drawing No.: **ML1-JAI-EIA-ROUT_XX-DR-Y-25002** Rev **PO2**

This drawing is not to be used in whole or in part other than for the intended purpose and project as defined on this drawing. Refer to the contract for full terms and conditions.

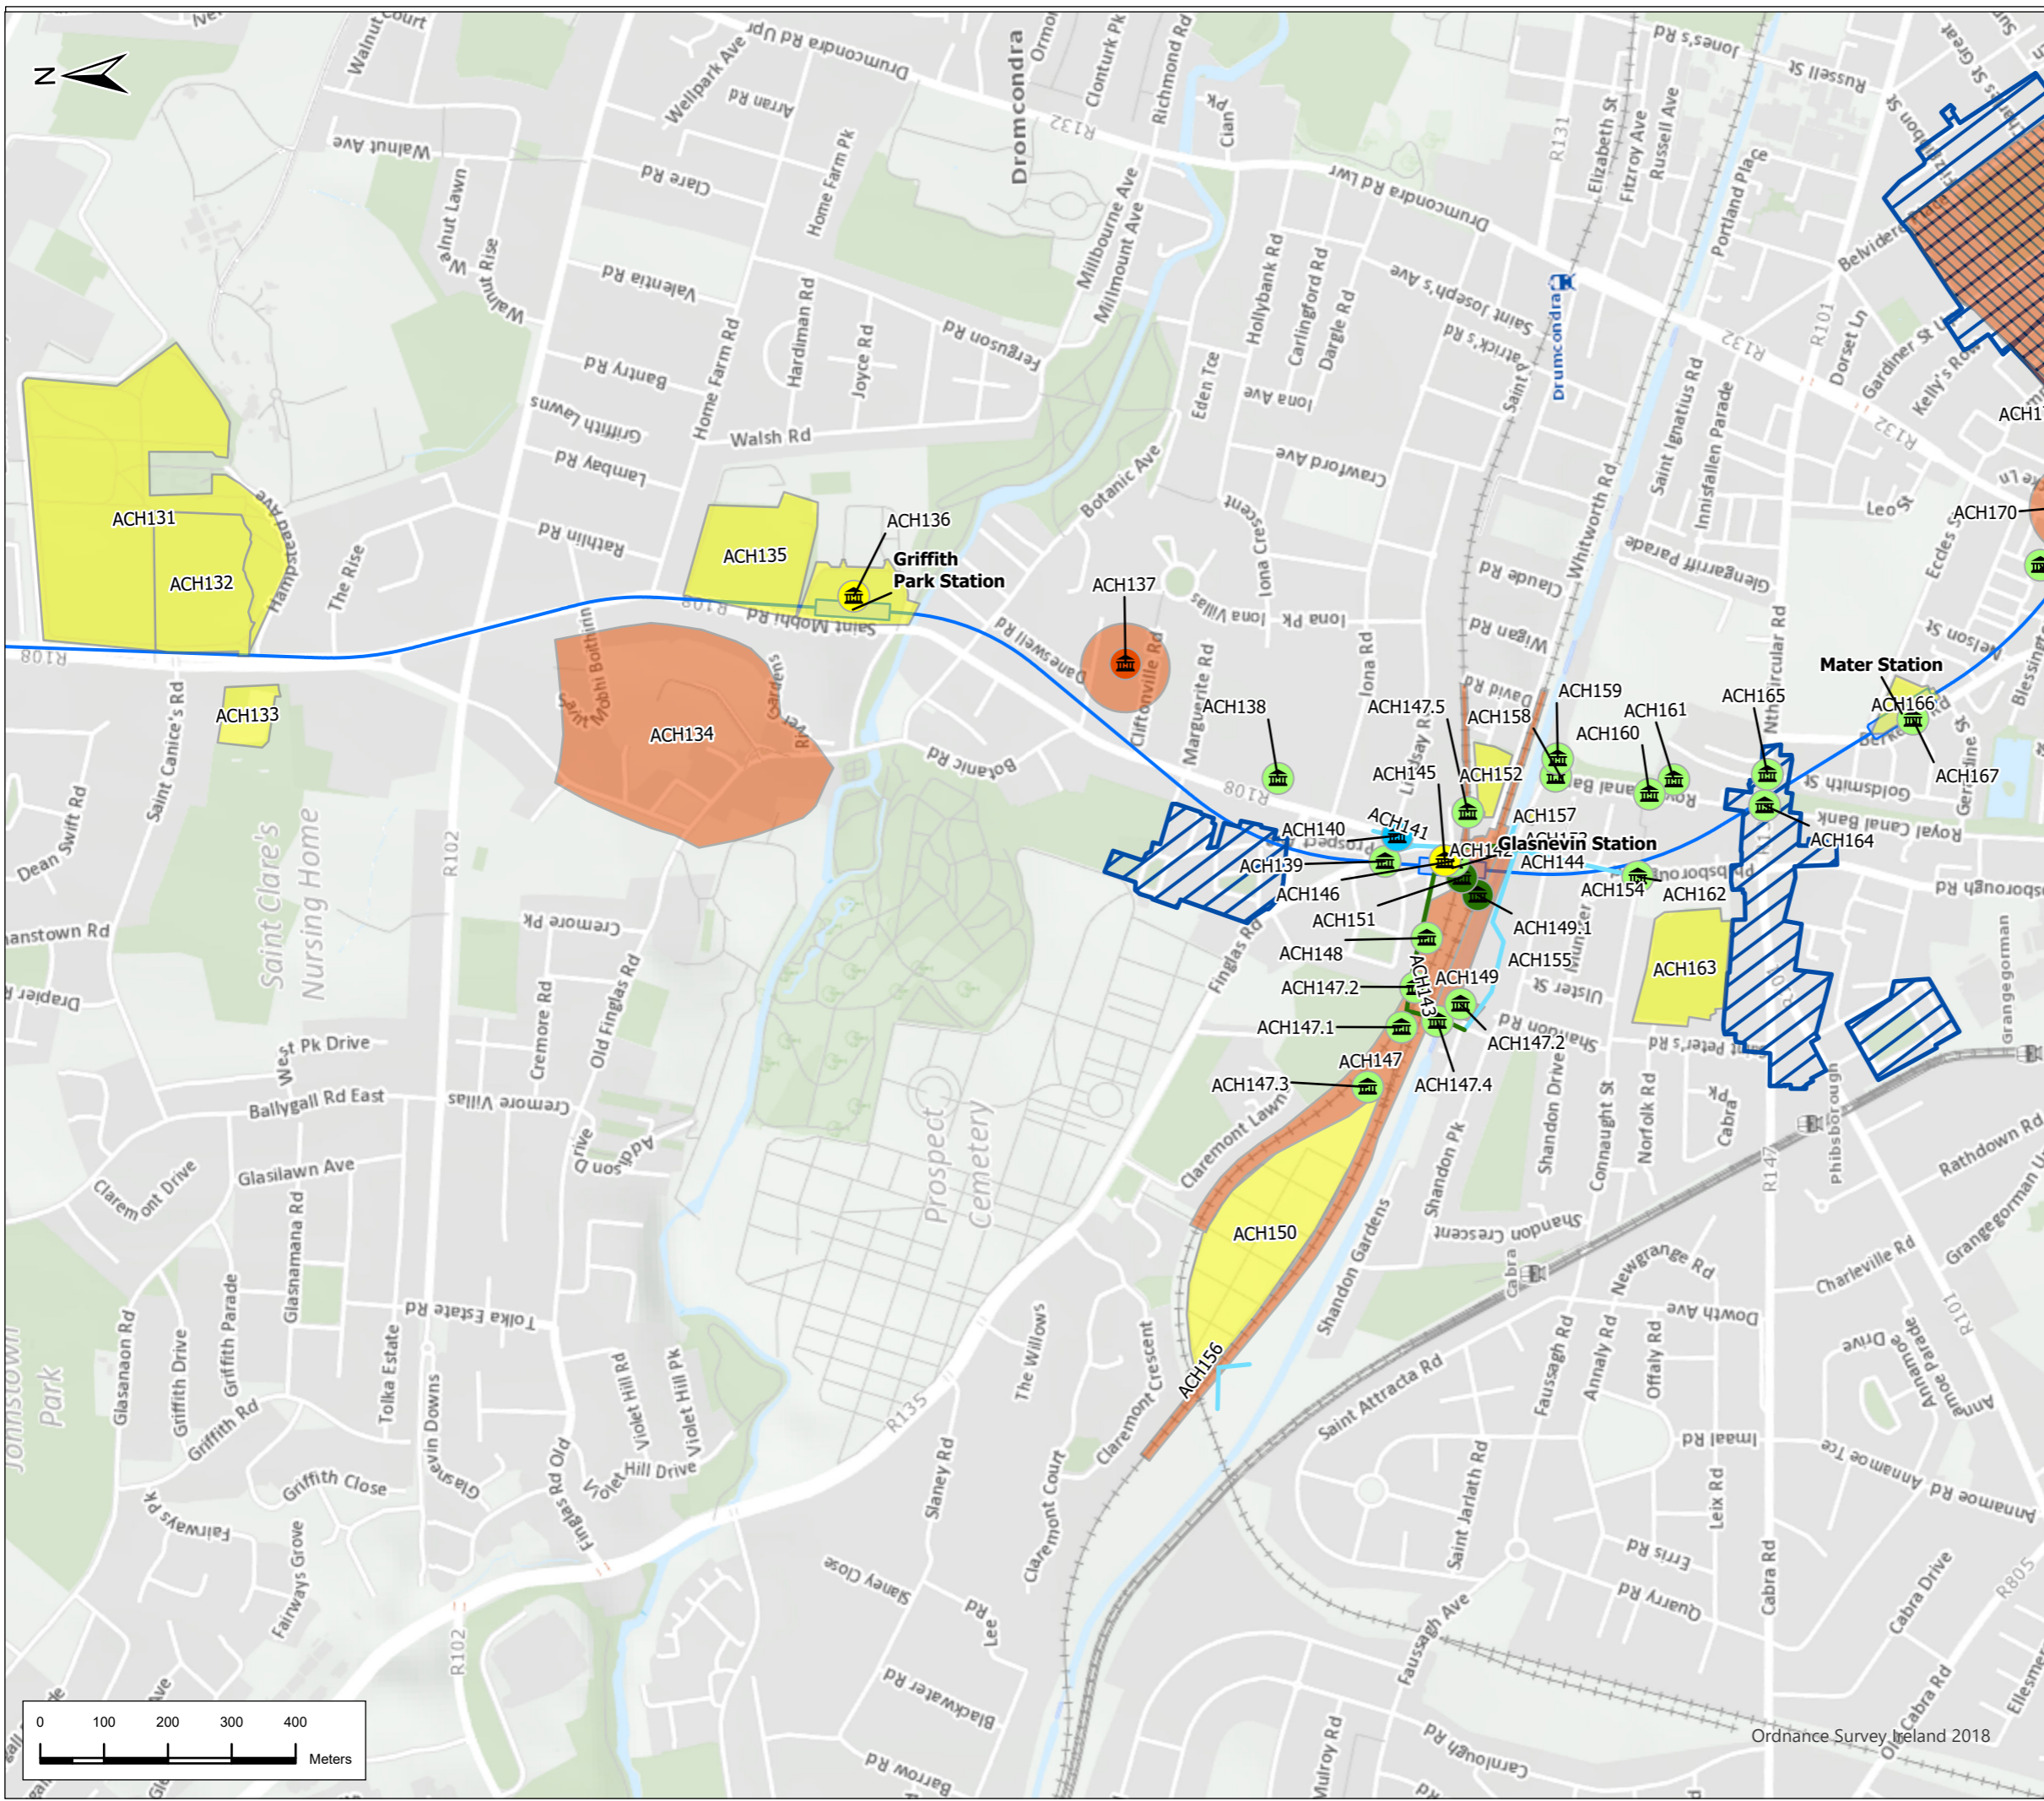

Legend

Alignment


- Cut & Cover
- Incline
- Retained Cut
- Surface
- Tunnel
- Viaduct

Station Locations

- Station Locations
- Architectural Conservation Area

Baseline Rating

Point	Boundary	Area	Baseline Rating
			Neutral (N)
			Very Low (VL)
			Low (L)
			Medium (M)
			High (H)
			Very High (VH)
			ACH169 = High (H)

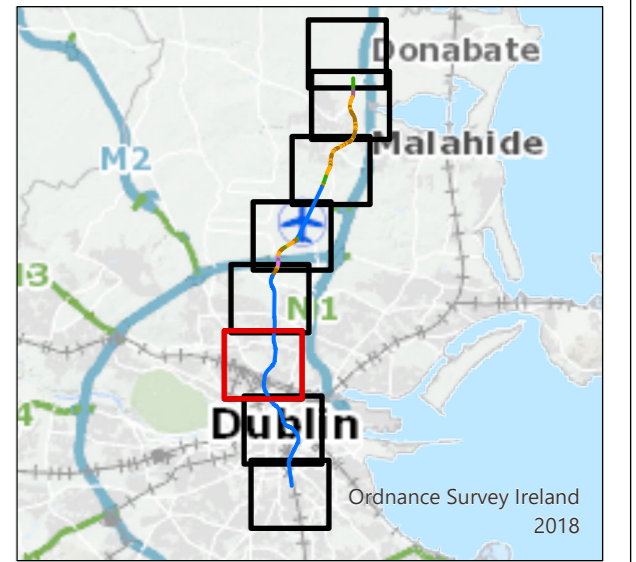

P02	03/8/22	Final Issue	JL	RH	RH	NC
Rev.	Date	Purpose of revision	Drawn	Check'd	Rev'd	Appr'd




Drawing Title
Figure 25.1 Archaeology & Cultural Heritage Sheet 6 of 7

Drawing Status: **Final**
Scale @ A3: 1:10,000 DO NOT SCALE


Jacobs No.	32108600
Client No.	
Drawing No.	ML1-JAI-EIA-ROUT_XX-DR-Y-25002
Rev	PO2

This drawing is not to be used in whole or in part other than for the intended purpose and project as defined in this drawing. Refer to the contract for full terms and conditions.

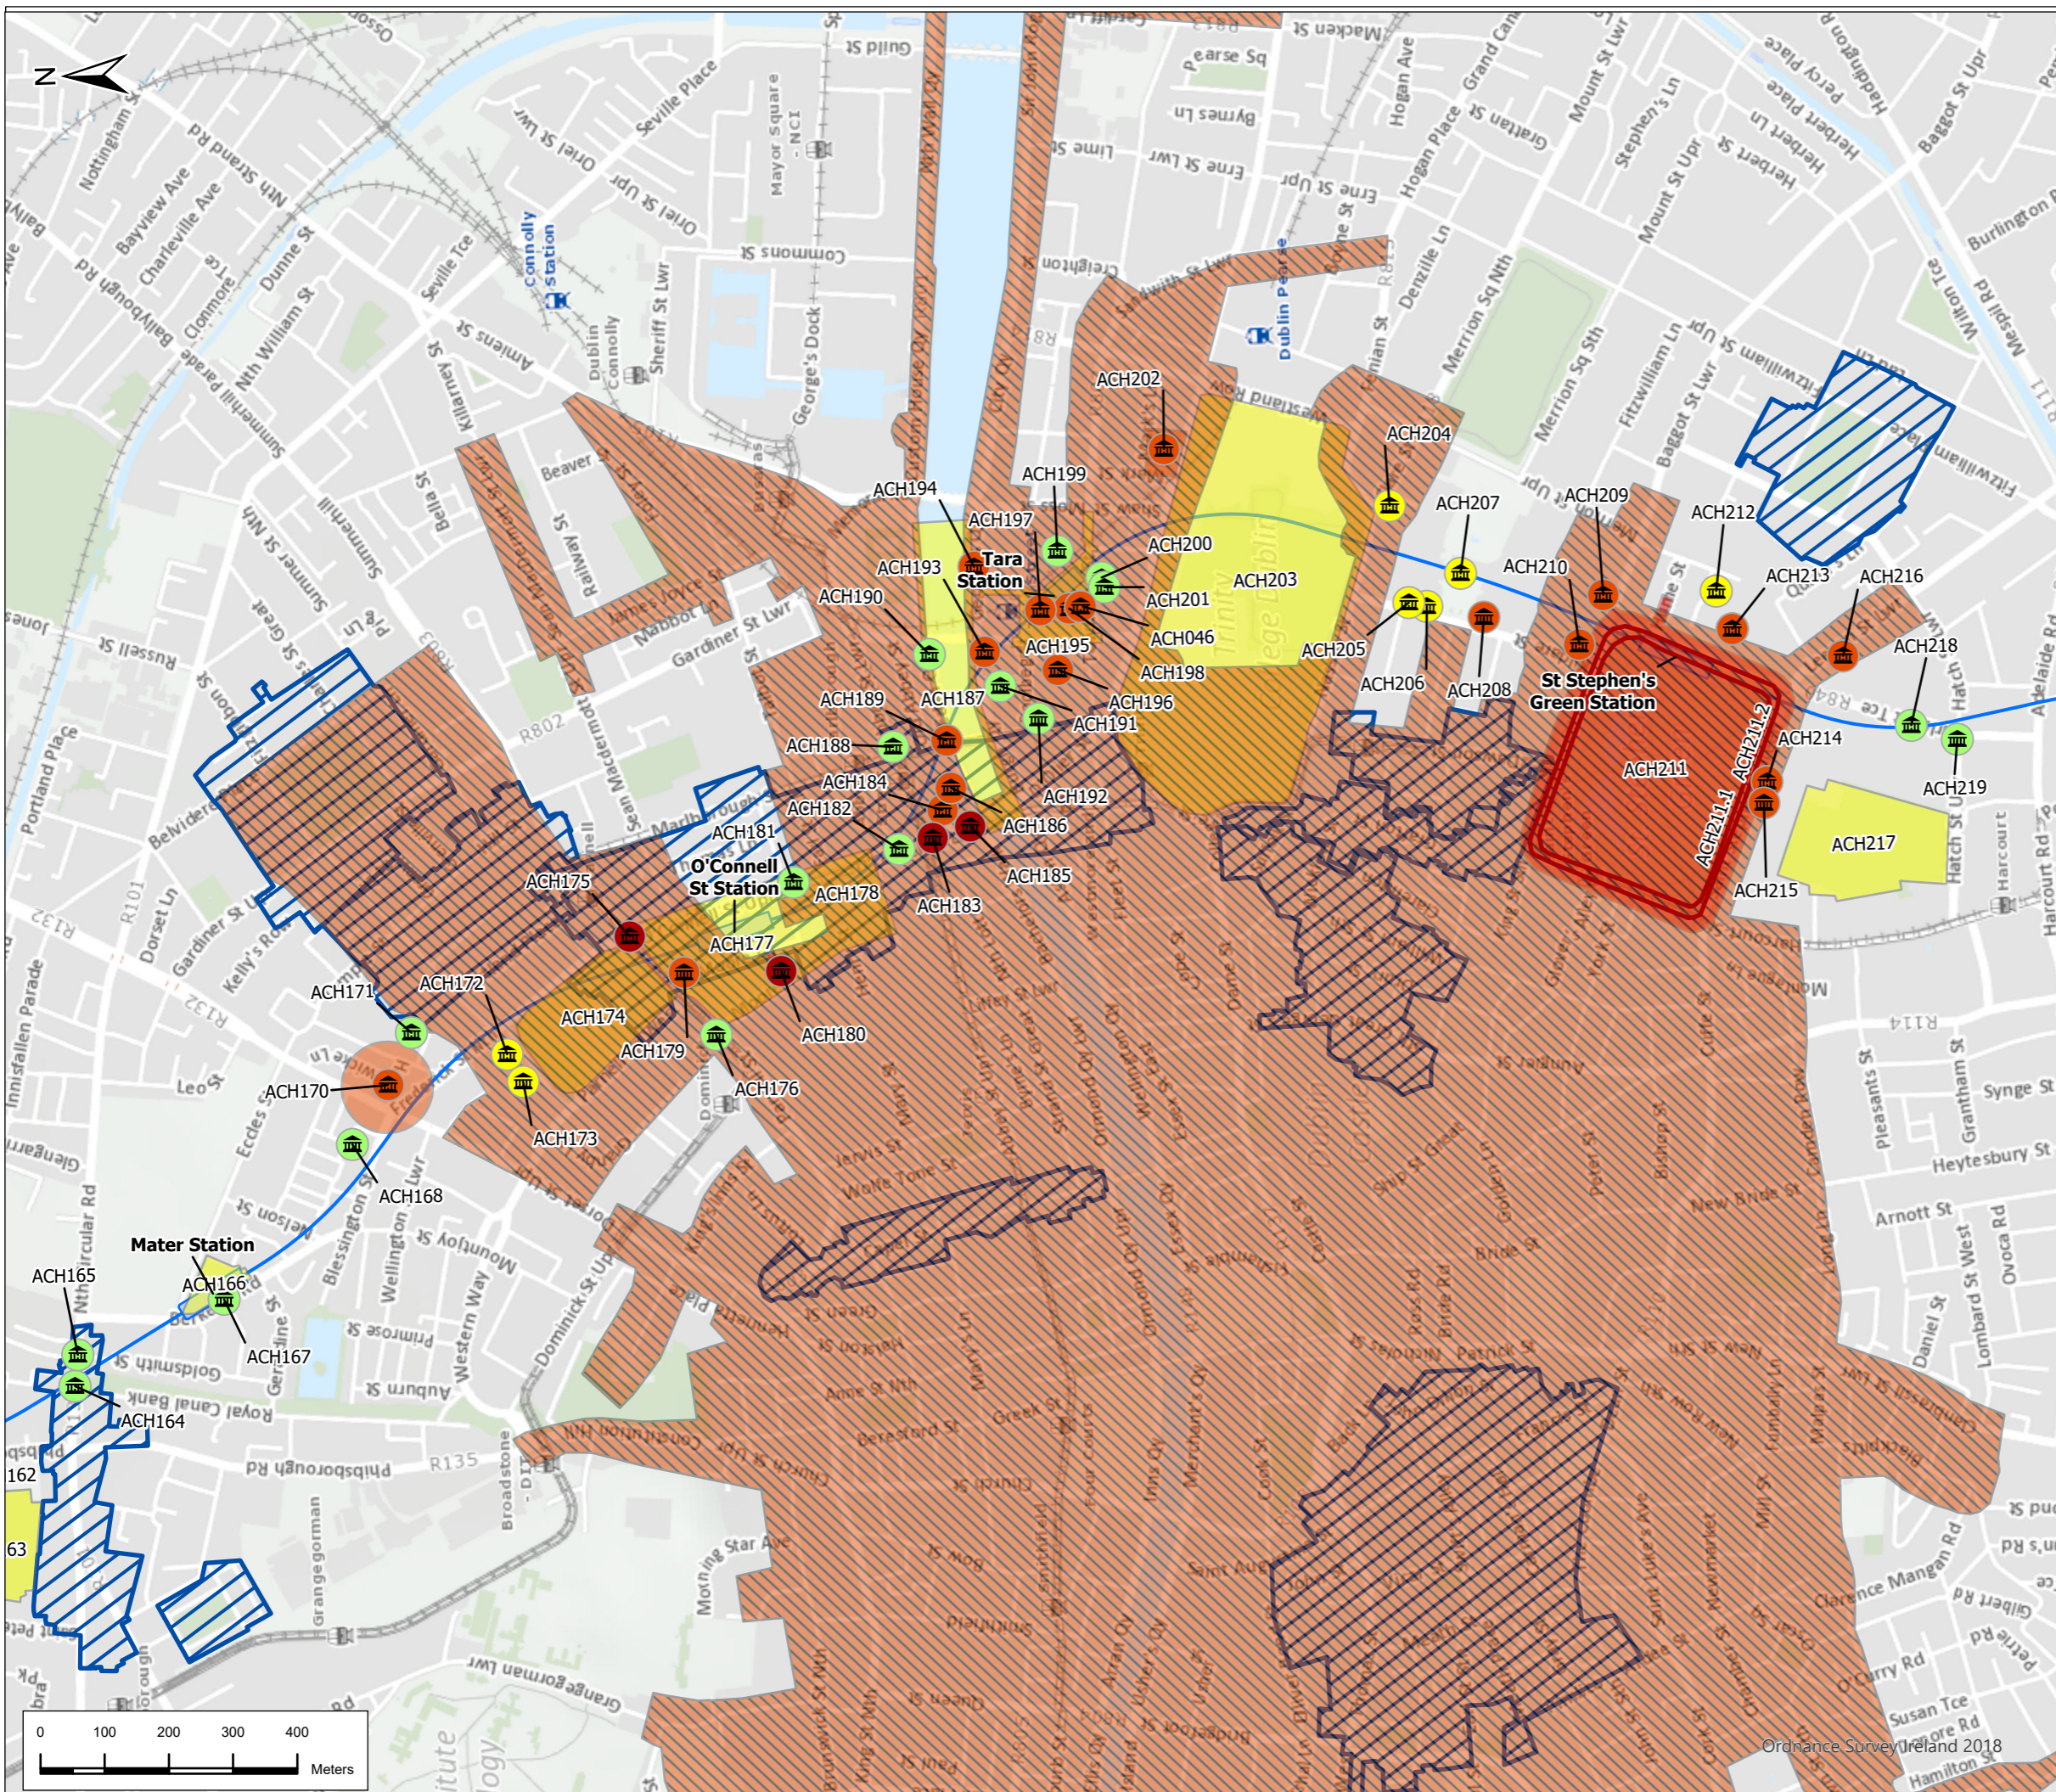

Legend

- Alignment**
- Cut & Cover
 - Incline
 - Retained Cut
 - Surface
 - Tunnel
 - Viaduct
- Station Locations**
- Station Locations
 - Architectural Conservation Area
- Baseline Rating**
- | Point | Boundary | Area | Baseline Rating |
|-------|----------|------|-------------------|
| | | | Neutral (N) |
| | | | Very Low (VL) |
| | | | Low (L) |
| | | | Medium (M) |
| | | | High (H) |
| | | | Very High (VH) |
| | | | ACH169 = High (H) |

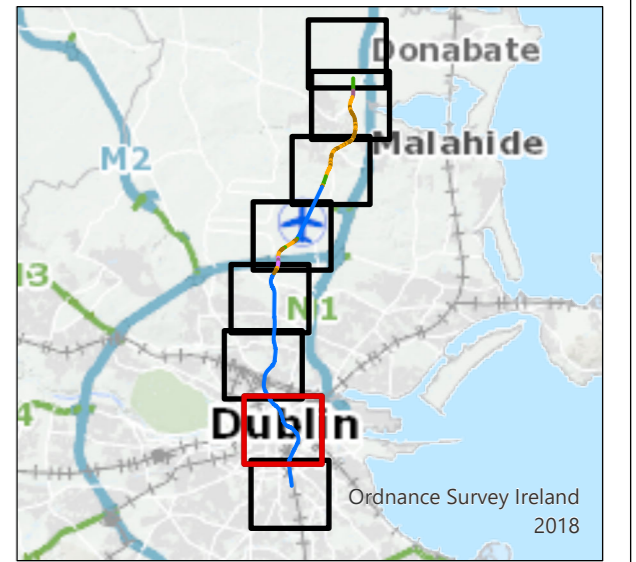

P02	03/8/22	Final Issue	JL	RH	RH	NC
Rev.	Date	Purpose of revision	Drawn	Check'd	Rev'd	Appr'd

**JACOBS
IDOM**

TII
Bonnegar Iompar Eireann
Transport Infrastructure Ireland


METROLINK

Drawing Title
**Figure 25.1 Archaeology & Cultural Heritage
Sheet 7 of 7**

Drawing Status	Final	DO NOT SCALE
Scale @ A3	1:10,000	
Jacobs No.	32108600	
Client No.		


Drawing No.	ML1-JAI-EIA-ROUT_XX-DR-Y-25002	Rev PO2
-------------	--------------------------------	------------

This drawing is not to be used in whole or in part other than for the intended purpose and project as defined in this drawing. Refer to the contract for full terms and conditions.

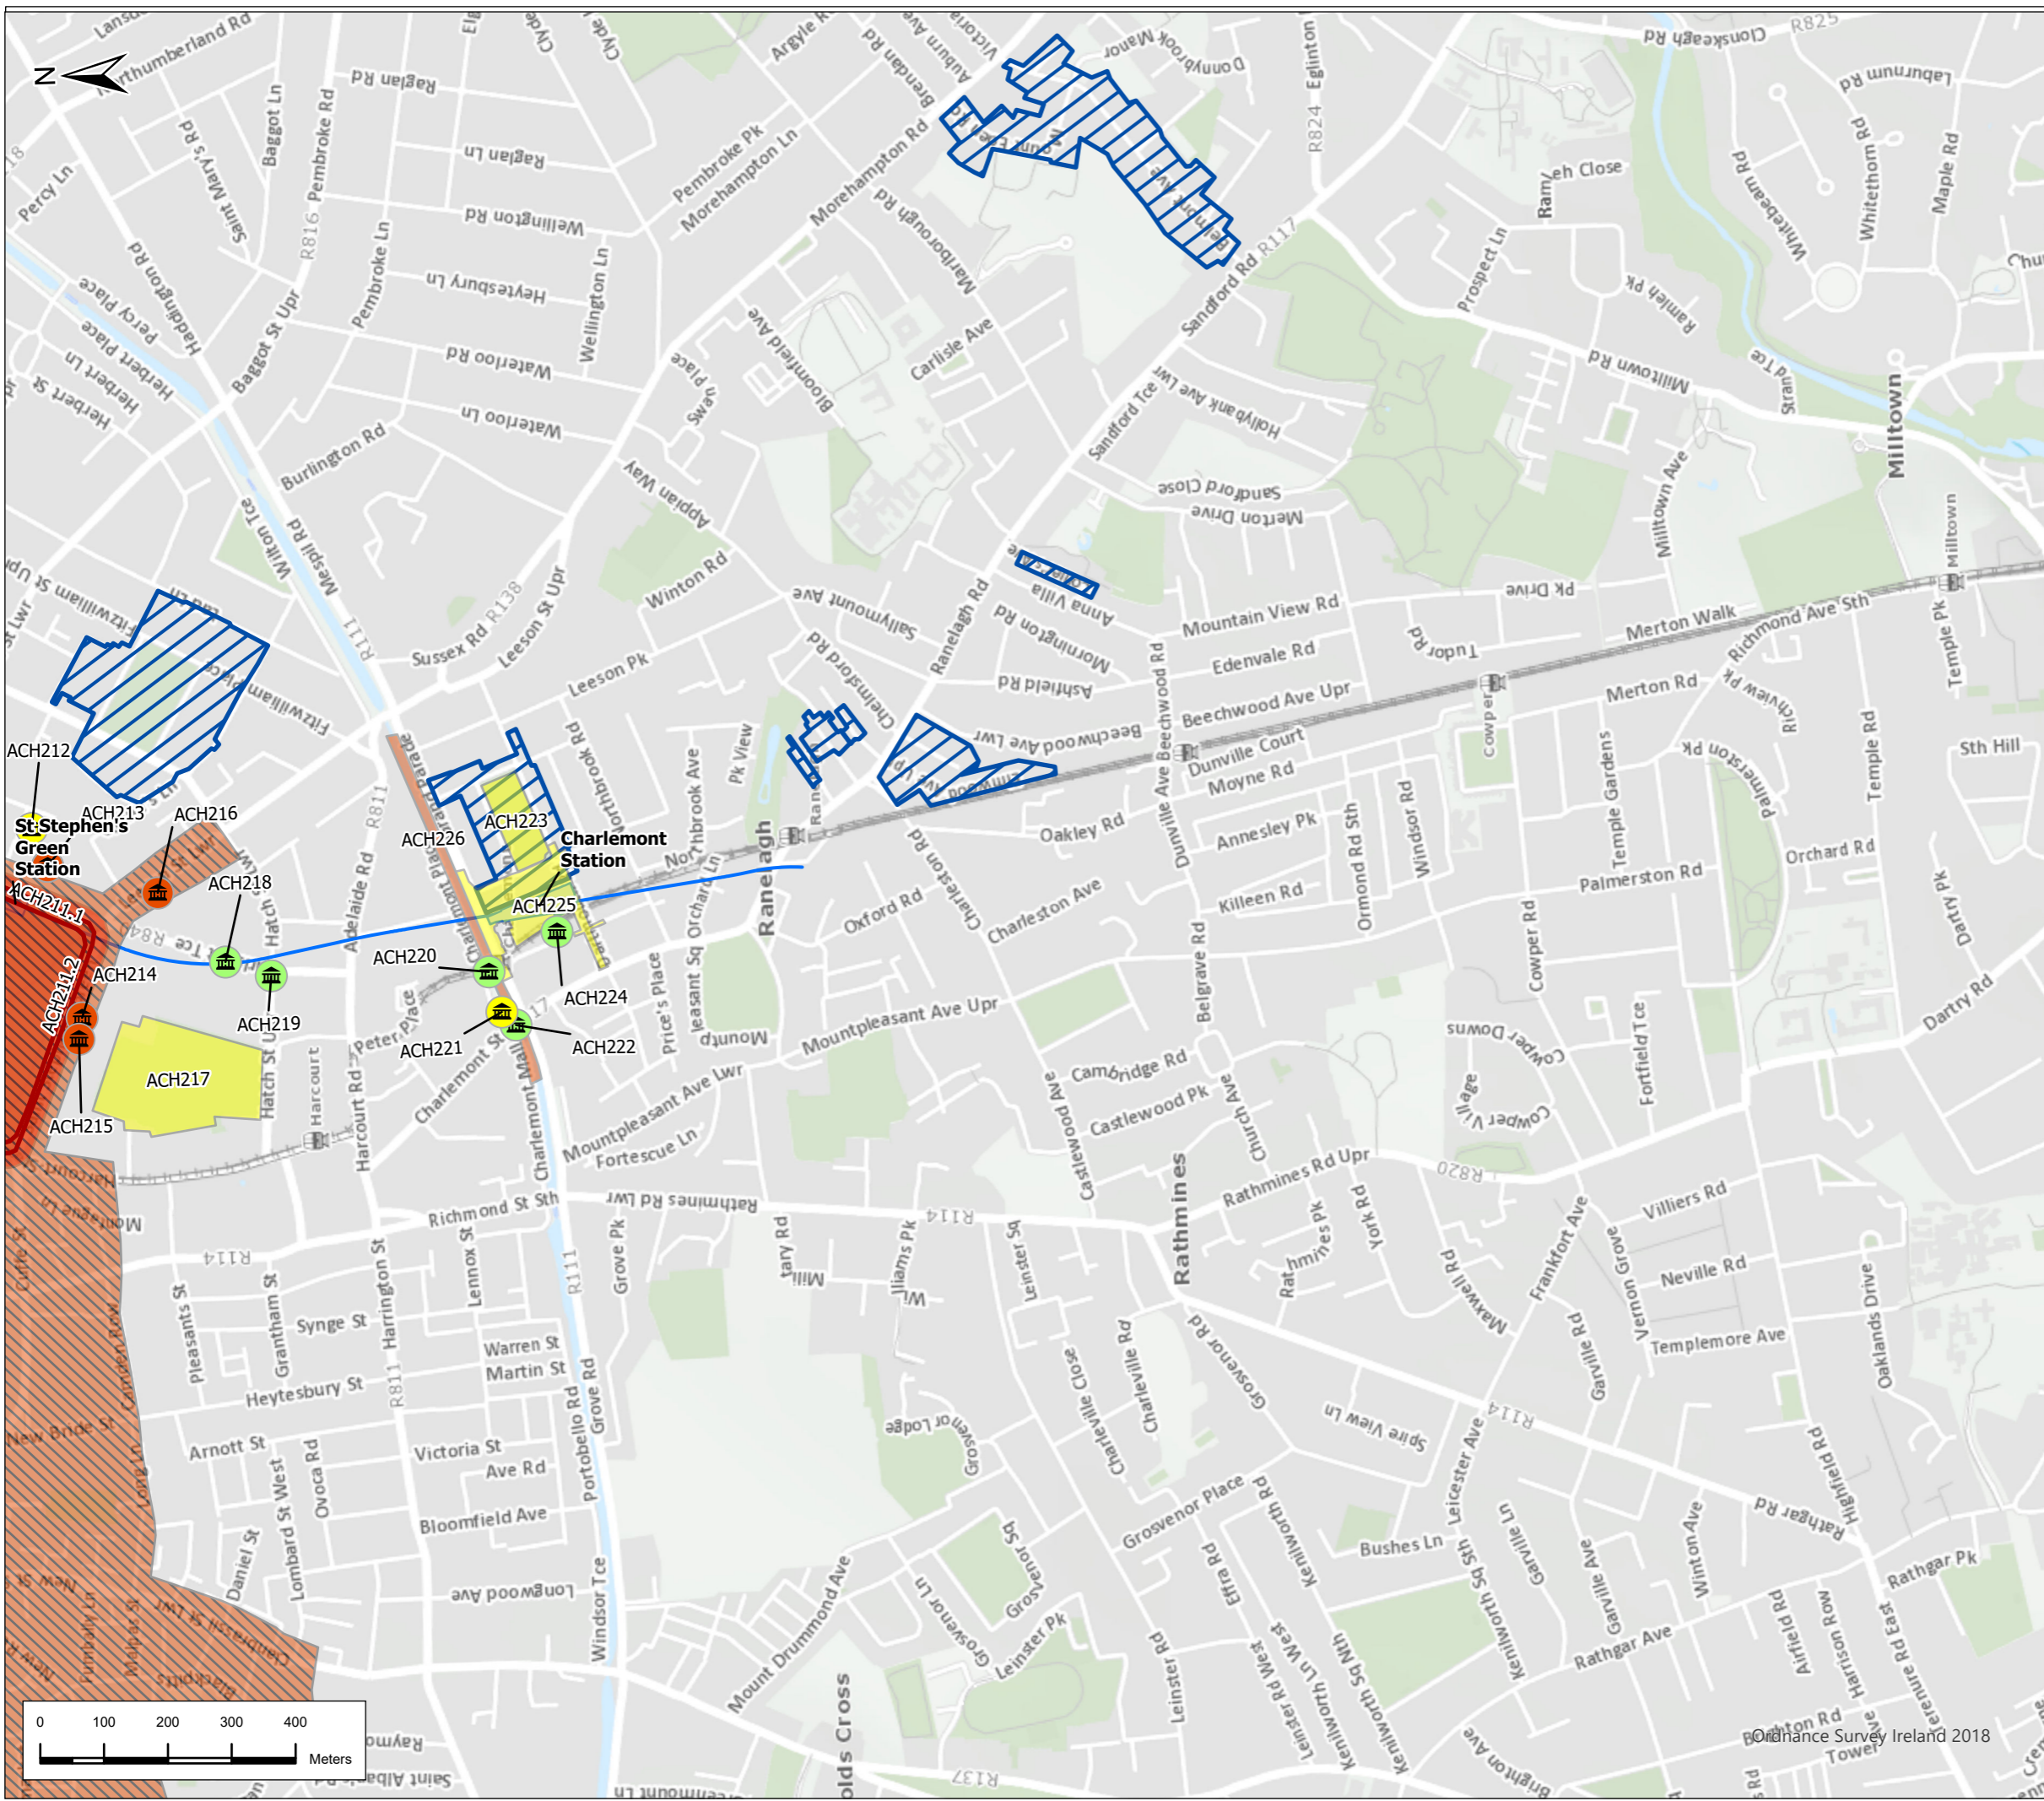

Legend

- Alignment**
- Cut & Cover
 - Incline
 - Retained Cut
 - Surface
 - Tunnel
 - Viaduct
- Station Locations**
- Station Locations
 - Architectural Conservation Area
- Baseline Rating**
- | Point | Boundary | Area | Baseline Rating |
|---|---|---|-------------------|
| ● | | | Neutral (N) |
| ● | | | Very Low (VL) |
| ● | | | Low (L) |
| ● | | | Medium (M) |
| ● | | | High (H) |
| ● | | | Very High (VH) |
| | | | ACH169 = High (H) |

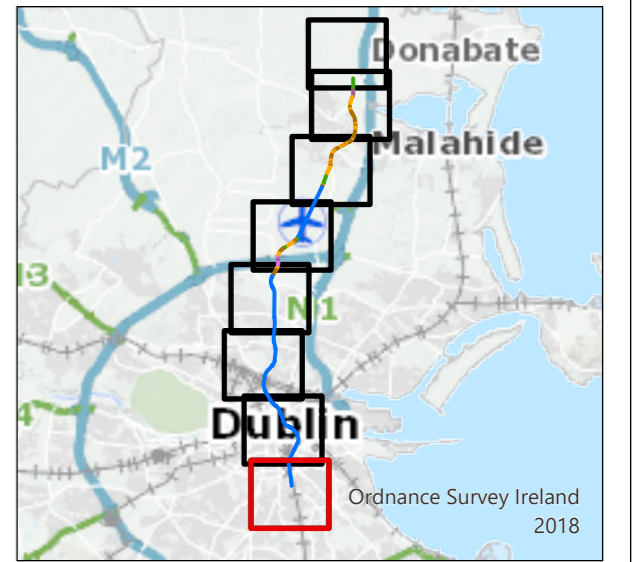

P02	03/8/22	Final Issue	JL	RH	RH	NC
Rev.	Date	Purpose of revision	Drawn	Check'd	Rev'd	Appr'd

**JACOBS
IDOM**

TII
Bonnegar Iompair Éireann
Transport Infrastructure Ireland

METROLINK

Drawing Title
**Figure 25.1 Archaeology & Cultural Heritage
Sheet 8 of 7**

Drawing Status: **Final**
Scale @ A3: 1:10,000 DO NOT SCALE

Jacobs No. 32108600
Client No. Rev PO2

Drawing No. **ML1-JAI-EIA-ROUT_XX-DR-Y-25002**

This drawing is not to be used in whole or in part other than for the intended purpose and project as defined on this drawing. Refer to the contract for full terms and conditions.