


### Legend

#### Alignment

- Cut & Cover
- Retained Cut
- Surface
- Tunnel
- Station Locations
- Project Boundary
- Landscape Viewpoints
- Construction Compounds

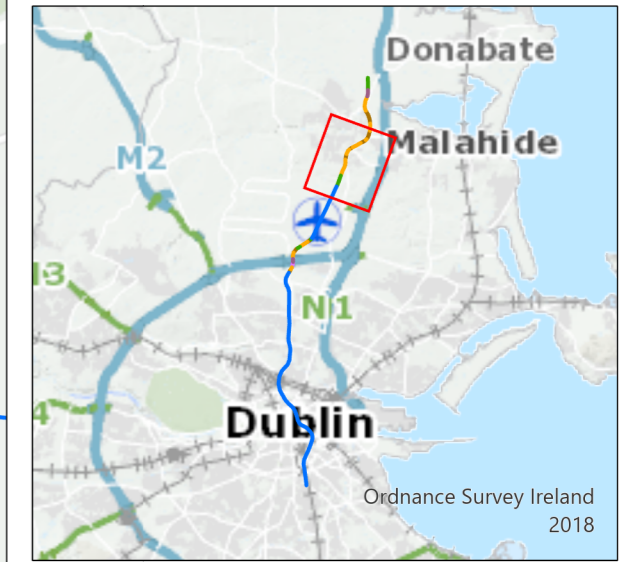

|      |        |                     |       |         |       |        |
|------|--------|---------------------|-------|---------|-------|--------|
| P02  | 8/8/22 | Final Issue         | GW    | EP      | RH    | NC     |
| Rev. | Date   | Purpose of revision | Drawn | Check'd | Rev'd | Appr'd |



Drawing Title  
**Figure 27.1 Viewpoints of Photomontages**  
 Sheet 2 of 7

Drawing Status: **FINAL**


Scale @ A3: 1:10,000 DO NOT SCALE

Jacobs No. 32108600

Drawing No. **ML1-JAI-EIA-ROUT-XX-DR-Y-27003** Rev **P02**



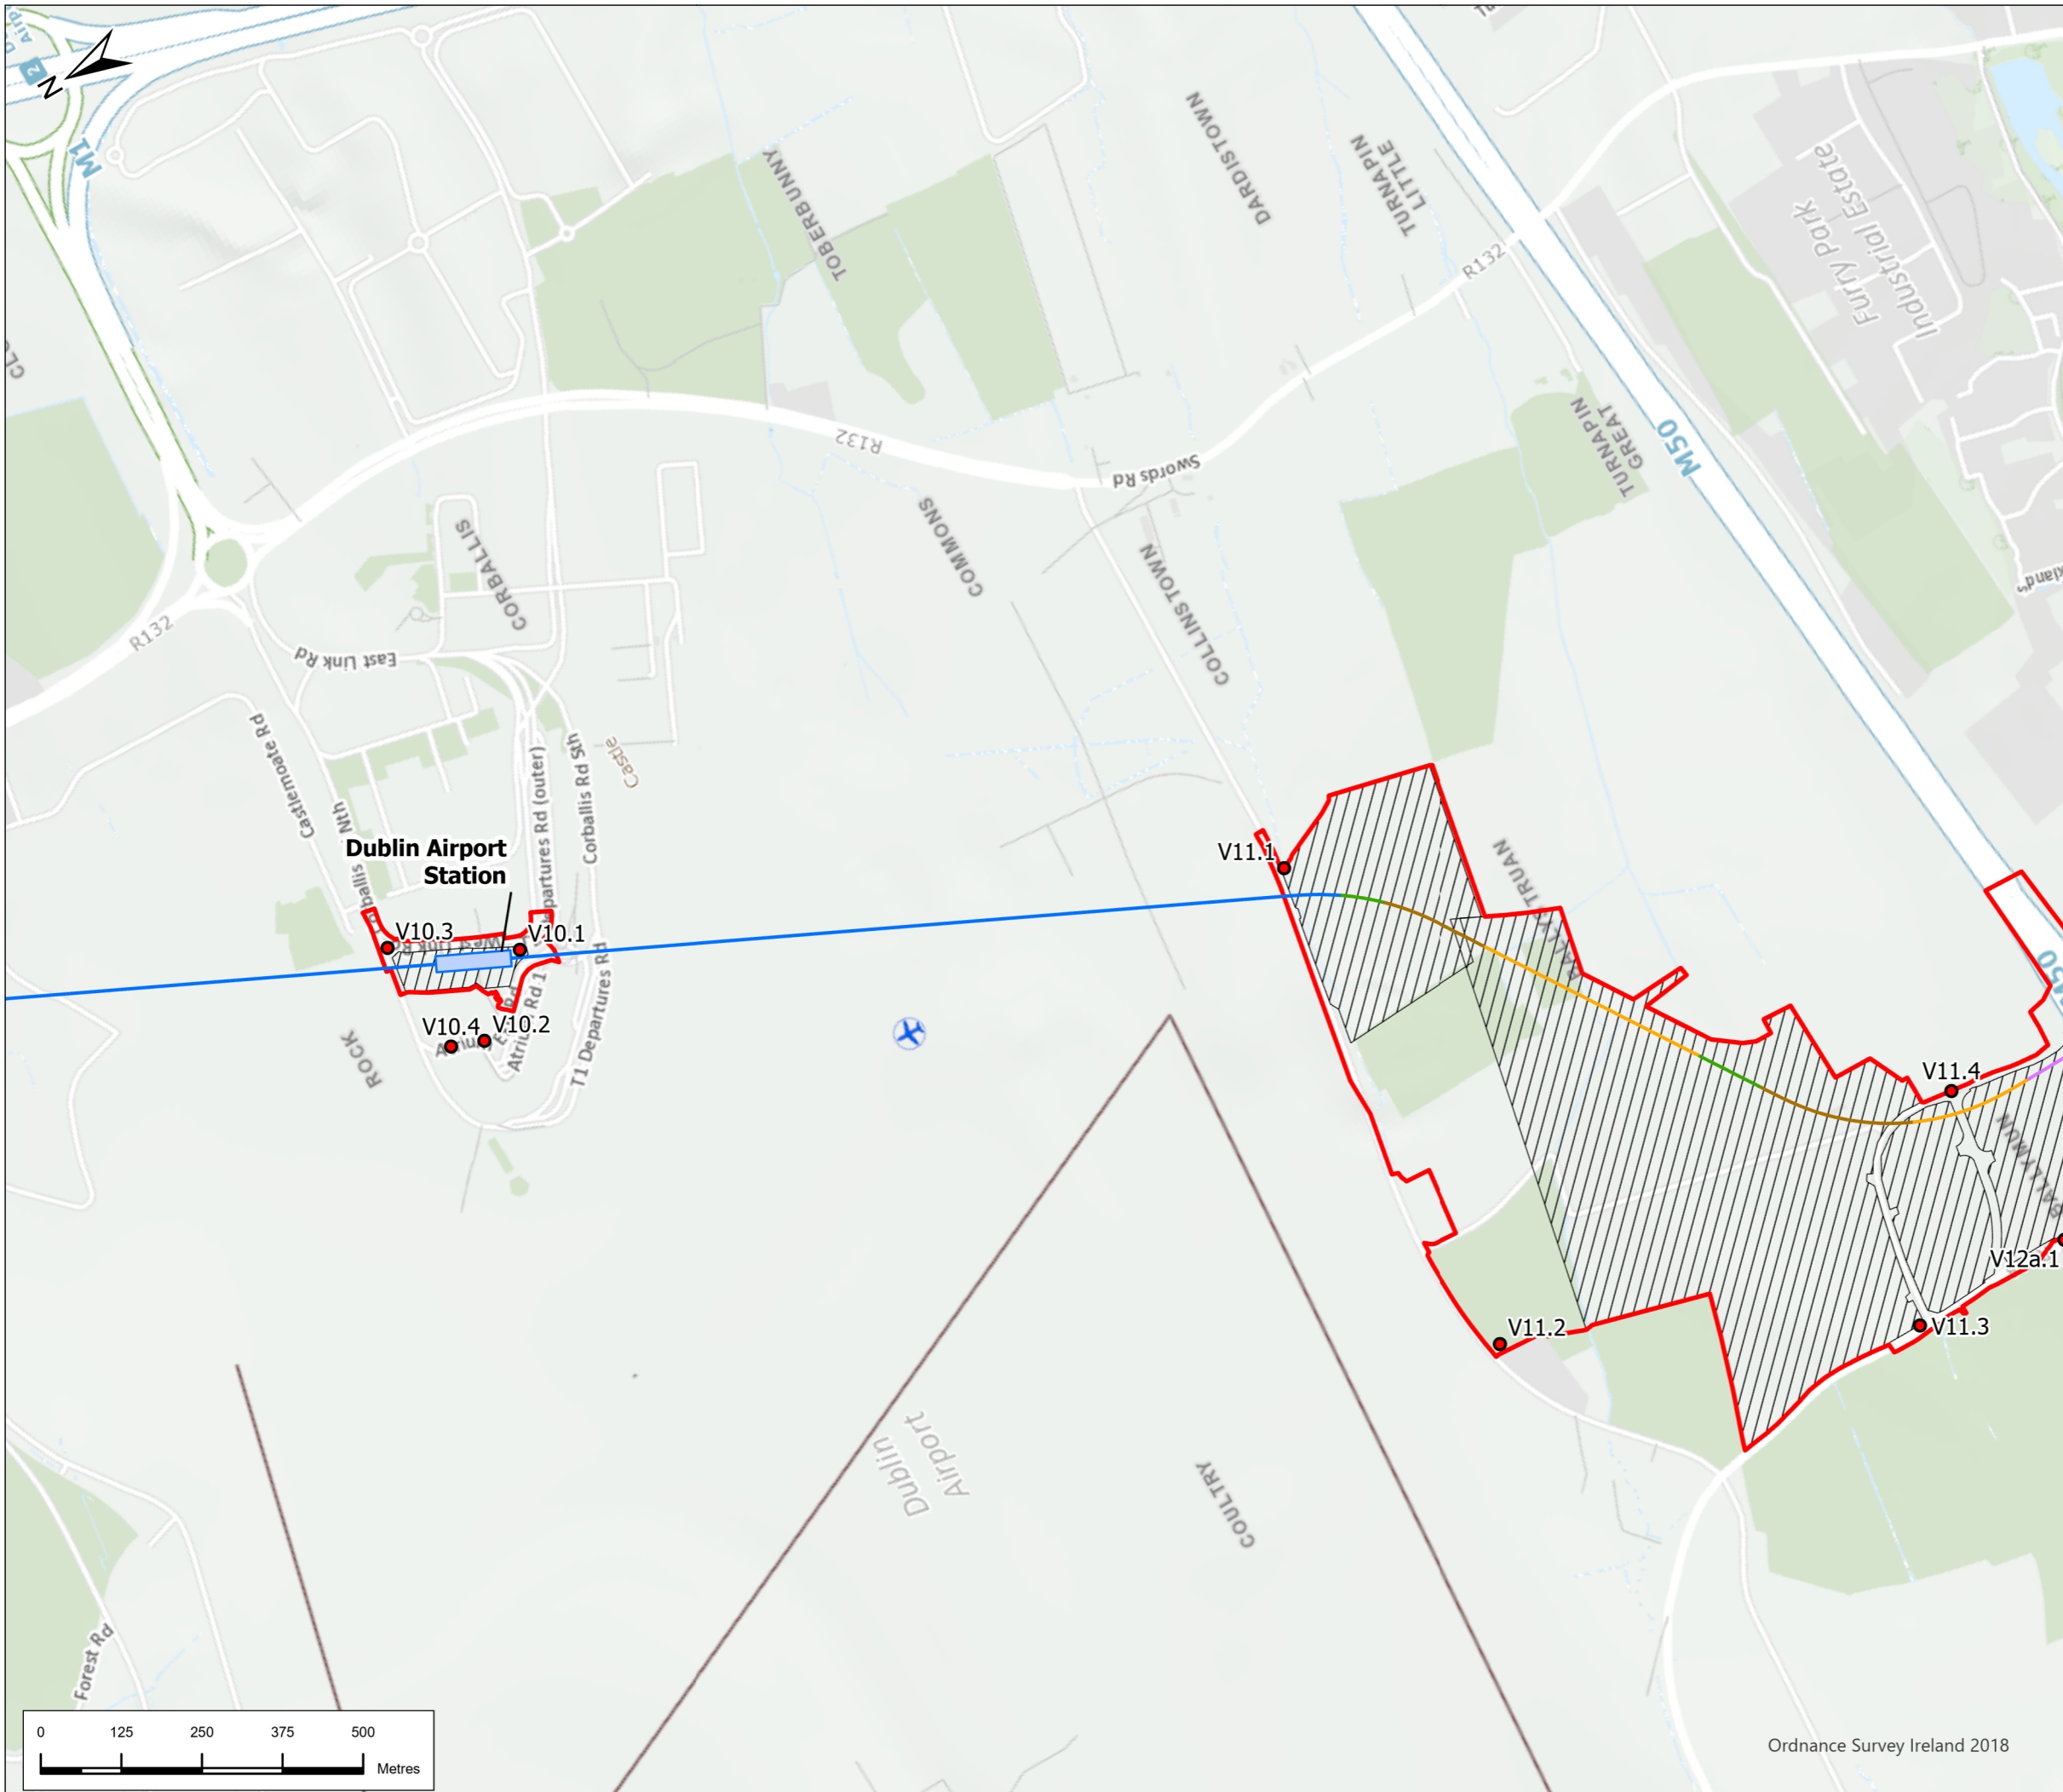


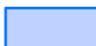



This drawing is not to be used in whole in or part other than for the intended purpose and project as defined on this drawing. Refer to the contract for full terms and conditions.





### Legend

#### Alignment

-  Cut & Cover
-  Incline
-  Retained Cut
-  Surface
-  Tunnel
-  Station Locations
-  Project Boundary
-  Landscape Viewpoints
-  Construction Compounds



| P02  | 8/8/22 | Final Issue         | GW    | EP      | RH    | NC     |
|------|--------|---------------------|-------|---------|-------|--------|
| Rev. | Date   | Purpose of revision | Drawn | Check'd | Rev'd | Appr'd |




Drawing Title  
**Figure 27.1 Viewpoints of Photomontages**  
 Sheet 3 of 7


|                |          |              |
|----------------|----------|--------------|
| Drawing Status | FINAL    |              |
| Scale @ A3     | 1:10,000 | DO NOT SCALE |
| Jacobs No.     | 32108600 |              |
| Client No.     |          |              |

|             |                                |     |     |
|-------------|--------------------------------|-----|-----|
| Drawing No. | ML1-JAI-EIA-ROUT-XX-DR-Y-27004 | Rev | P02 |
|-------------|--------------------------------|-----|-----|

This drawing is not to be used in whole or in part other than for the intended purpose and project as defined on this drawing. Refer to the contract for full terms and conditions.

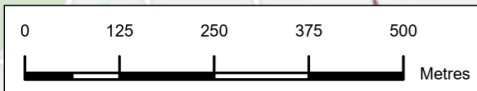



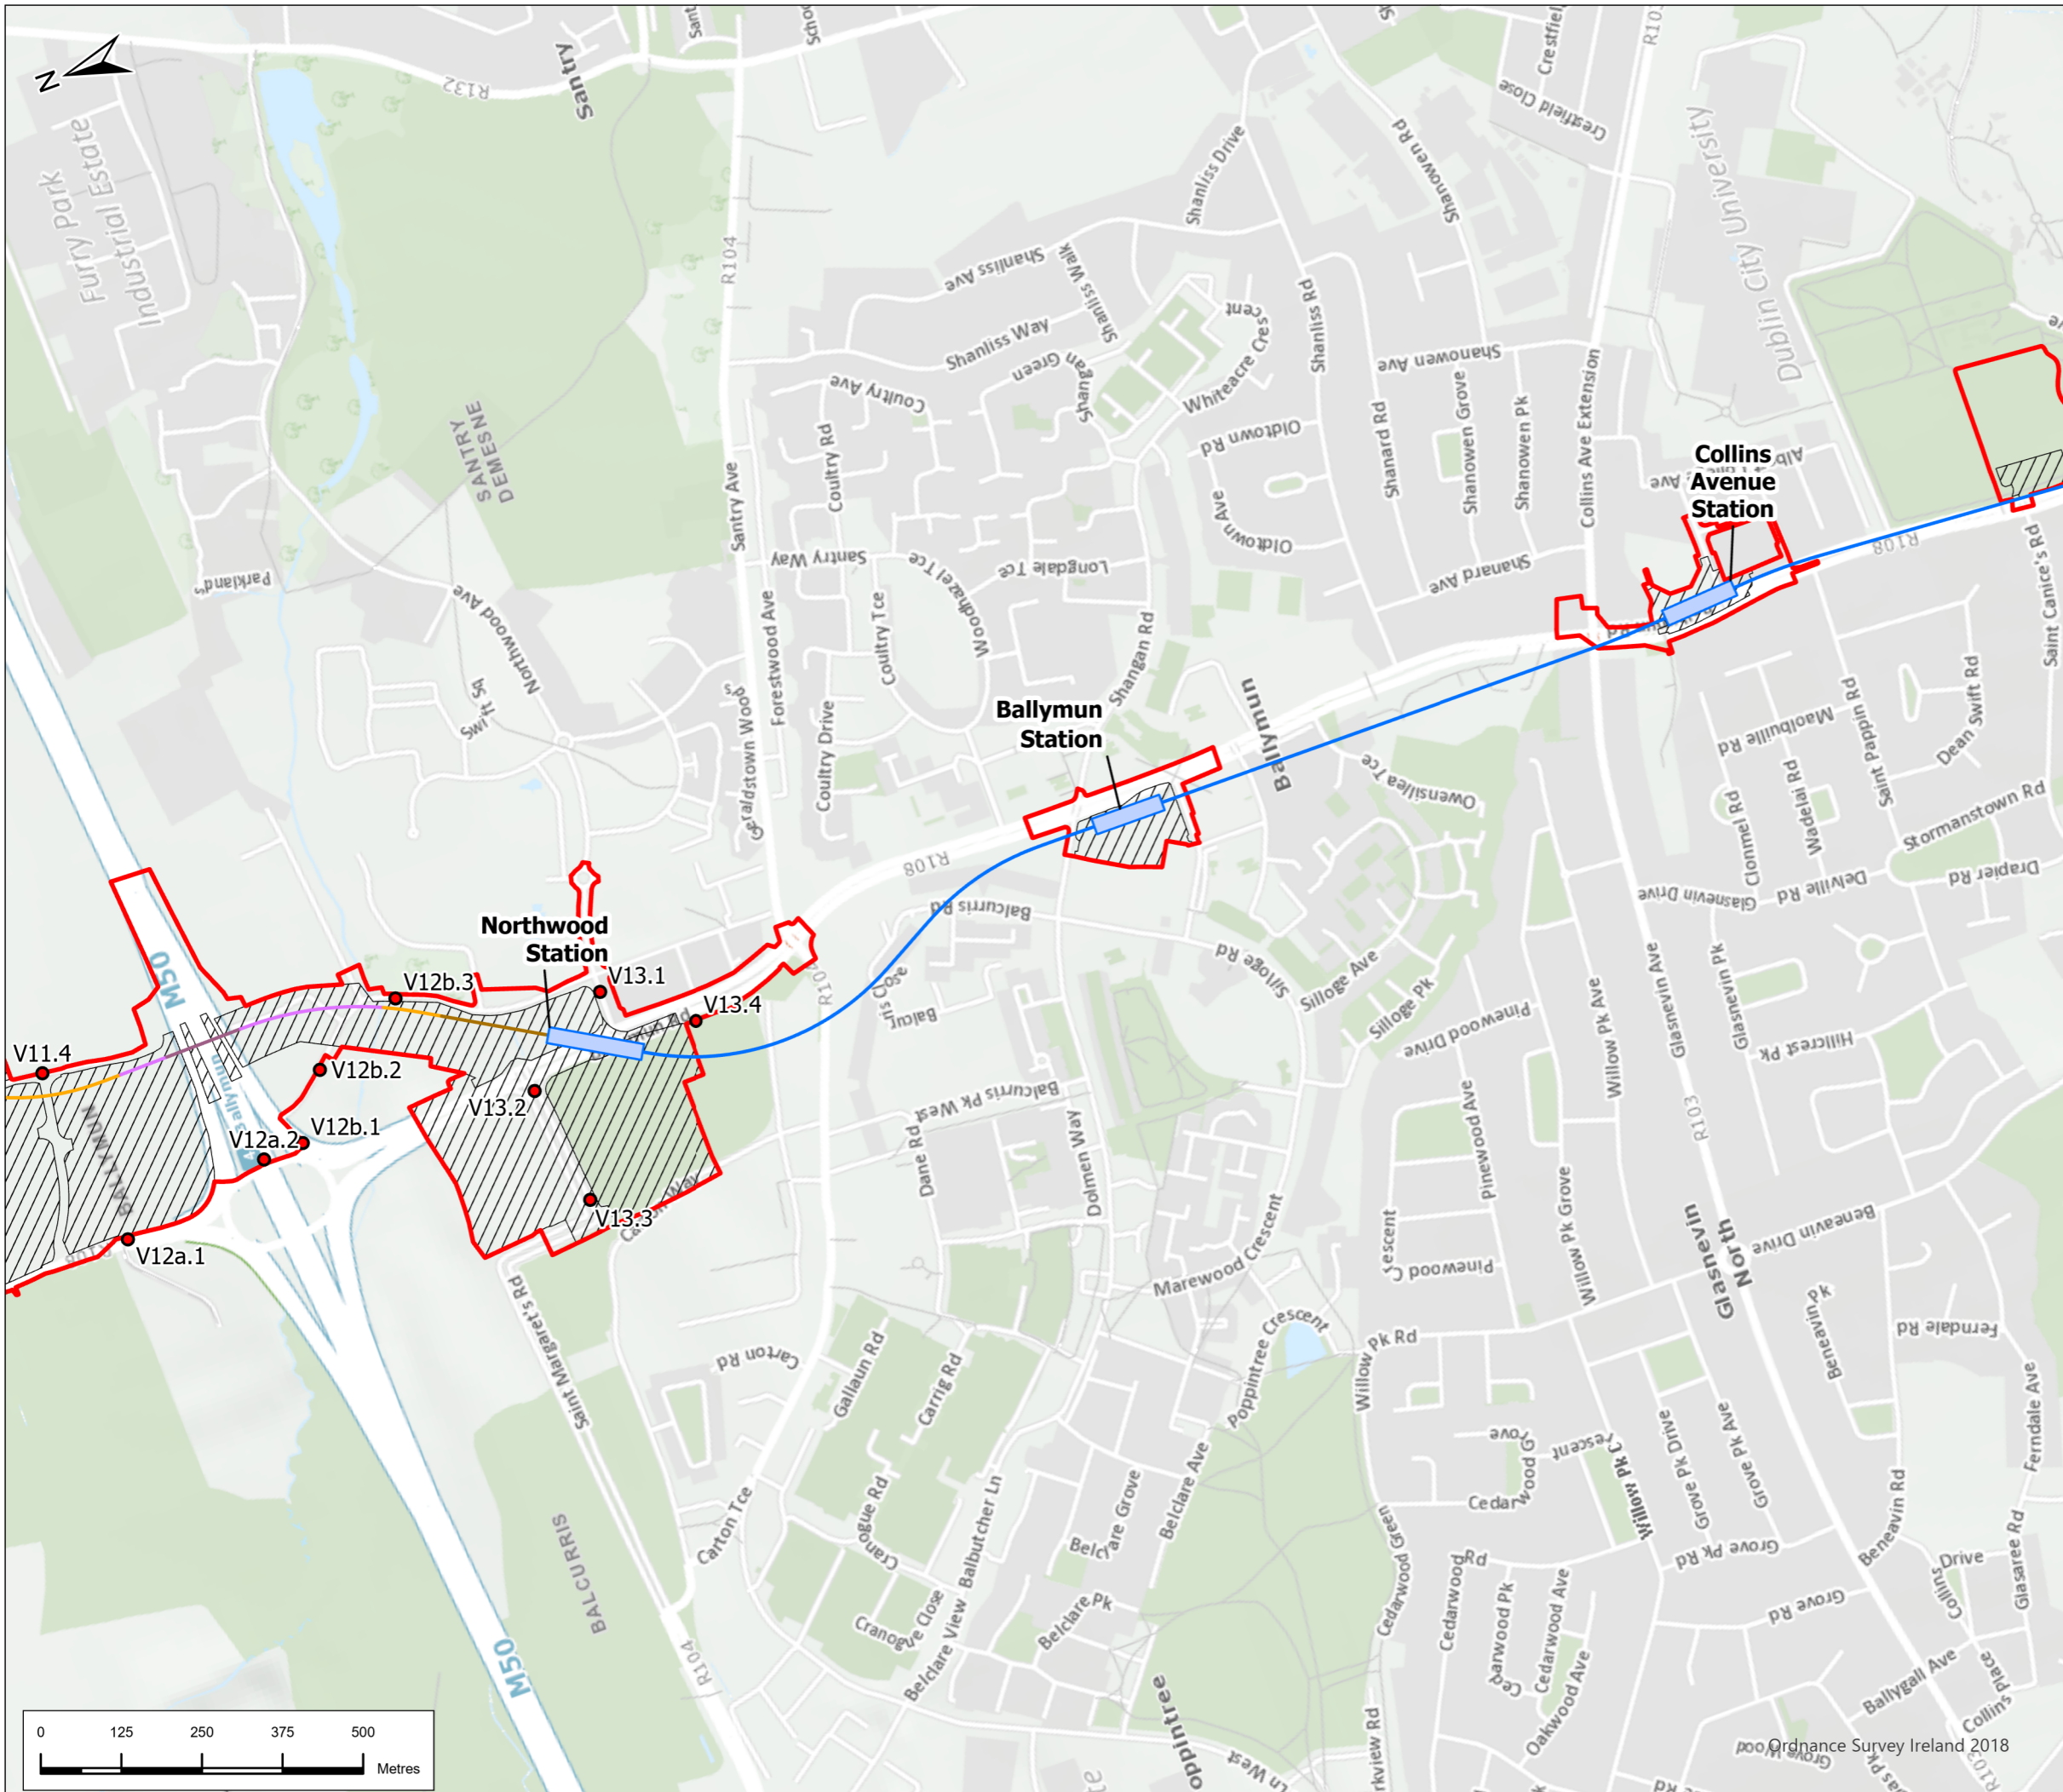

### Legend

#### Alignment

- Cut & Cover
- Incline
- Retained Cut
- Tunnel
- Viaduct
- Station Locations
- Project Boundary
- Landscape Viewpoints
- Construction Compounds



|      |        |                     |       |         |       |        |
|------|--------|---------------------|-------|---------|-------|--------|
| P02  | 8/8/22 | Final Issue         | GW    | EP      | RH    | NC     |
| Rev. | Date   | Purpose of revision | Drawn | Check'd | Rev'd | Appr'd |



Drawing Title  
**Figure 27.1 Viewpoints of Photomontages**  
 Sheet 4 of 7

Drawing Status: **FINAL**

Scale @ A3: 1:10,000 DO NOT SCALE


Jacobs No. 32108600  
 Client No.

Drawing No. **ML1-JAI-EIA-ROUT-XX-DR-Y-27005** Rev **P02**

This drawing is not to be used in whole or in part other than for the intended purpose and project as defined on this drawing. Refer to the contract for full terms and conditions.





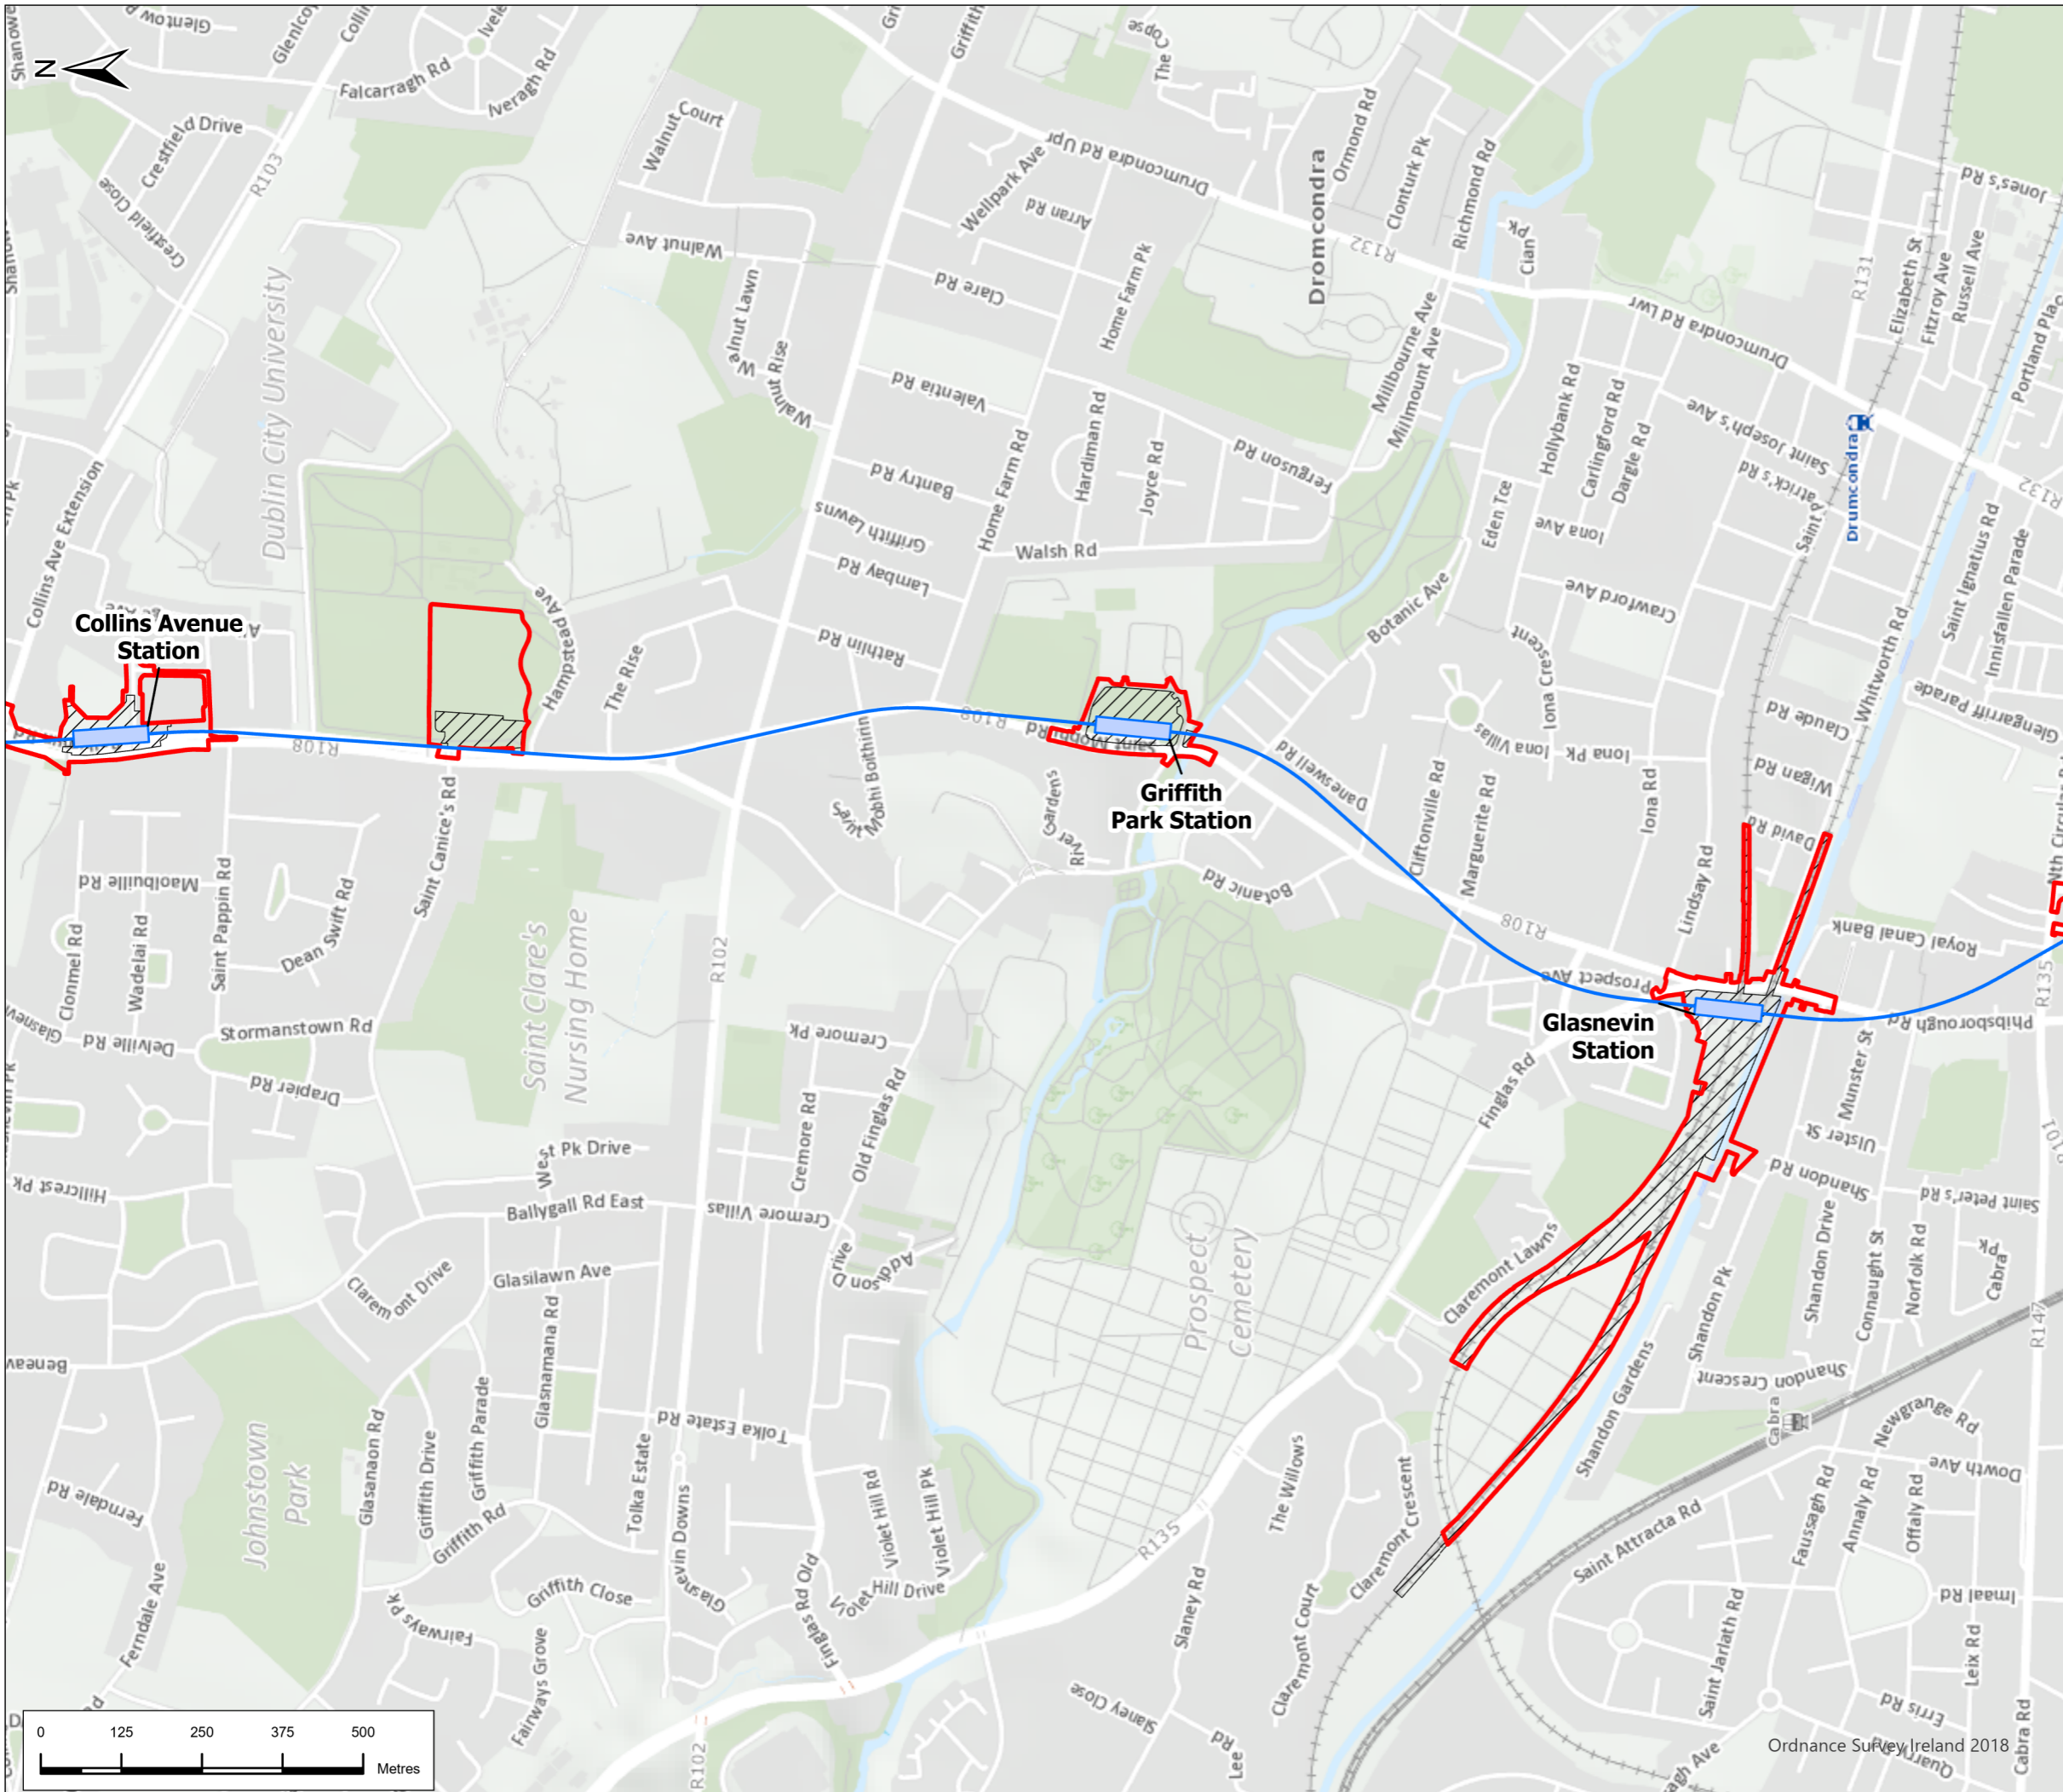

### Legend

**Alignment**

- Tunnel
- Station Locations
- Project Boundary
- Construction Compounds



|      |        |                     |       |         |       |        |
|------|--------|---------------------|-------|---------|-------|--------|
| P02  | 8/8/22 | Final Issue         | GW    | EP      | RH    | NC     |
| Rev. | Date   | Purpose of revision | Drawn | Check'd | Rev'd | Appr'd |




Drawing Title  
**Figure 27.1 Viewpoints of Photomontages**  
Sheet 5 of 7

Drawing Status: **FINAL**


Scale @ A3: 1:10,000 DO NOT SCALE

|             |                                |
|-------------|--------------------------------|
| JACOBS No.  | 32108600                       |
| Client No.  |                                |
| Drawing No. | ML1-JAI-EIA-ROUT-XX-DR-Y-27006 |
| Rev         | P02                            |

This drawing is not to be used in whole or in part other than for the intended purpose and project as defined in this drawing. Refer to the contract for full terms and conditions.

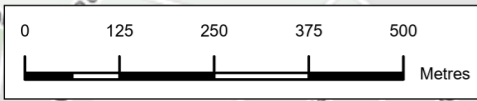



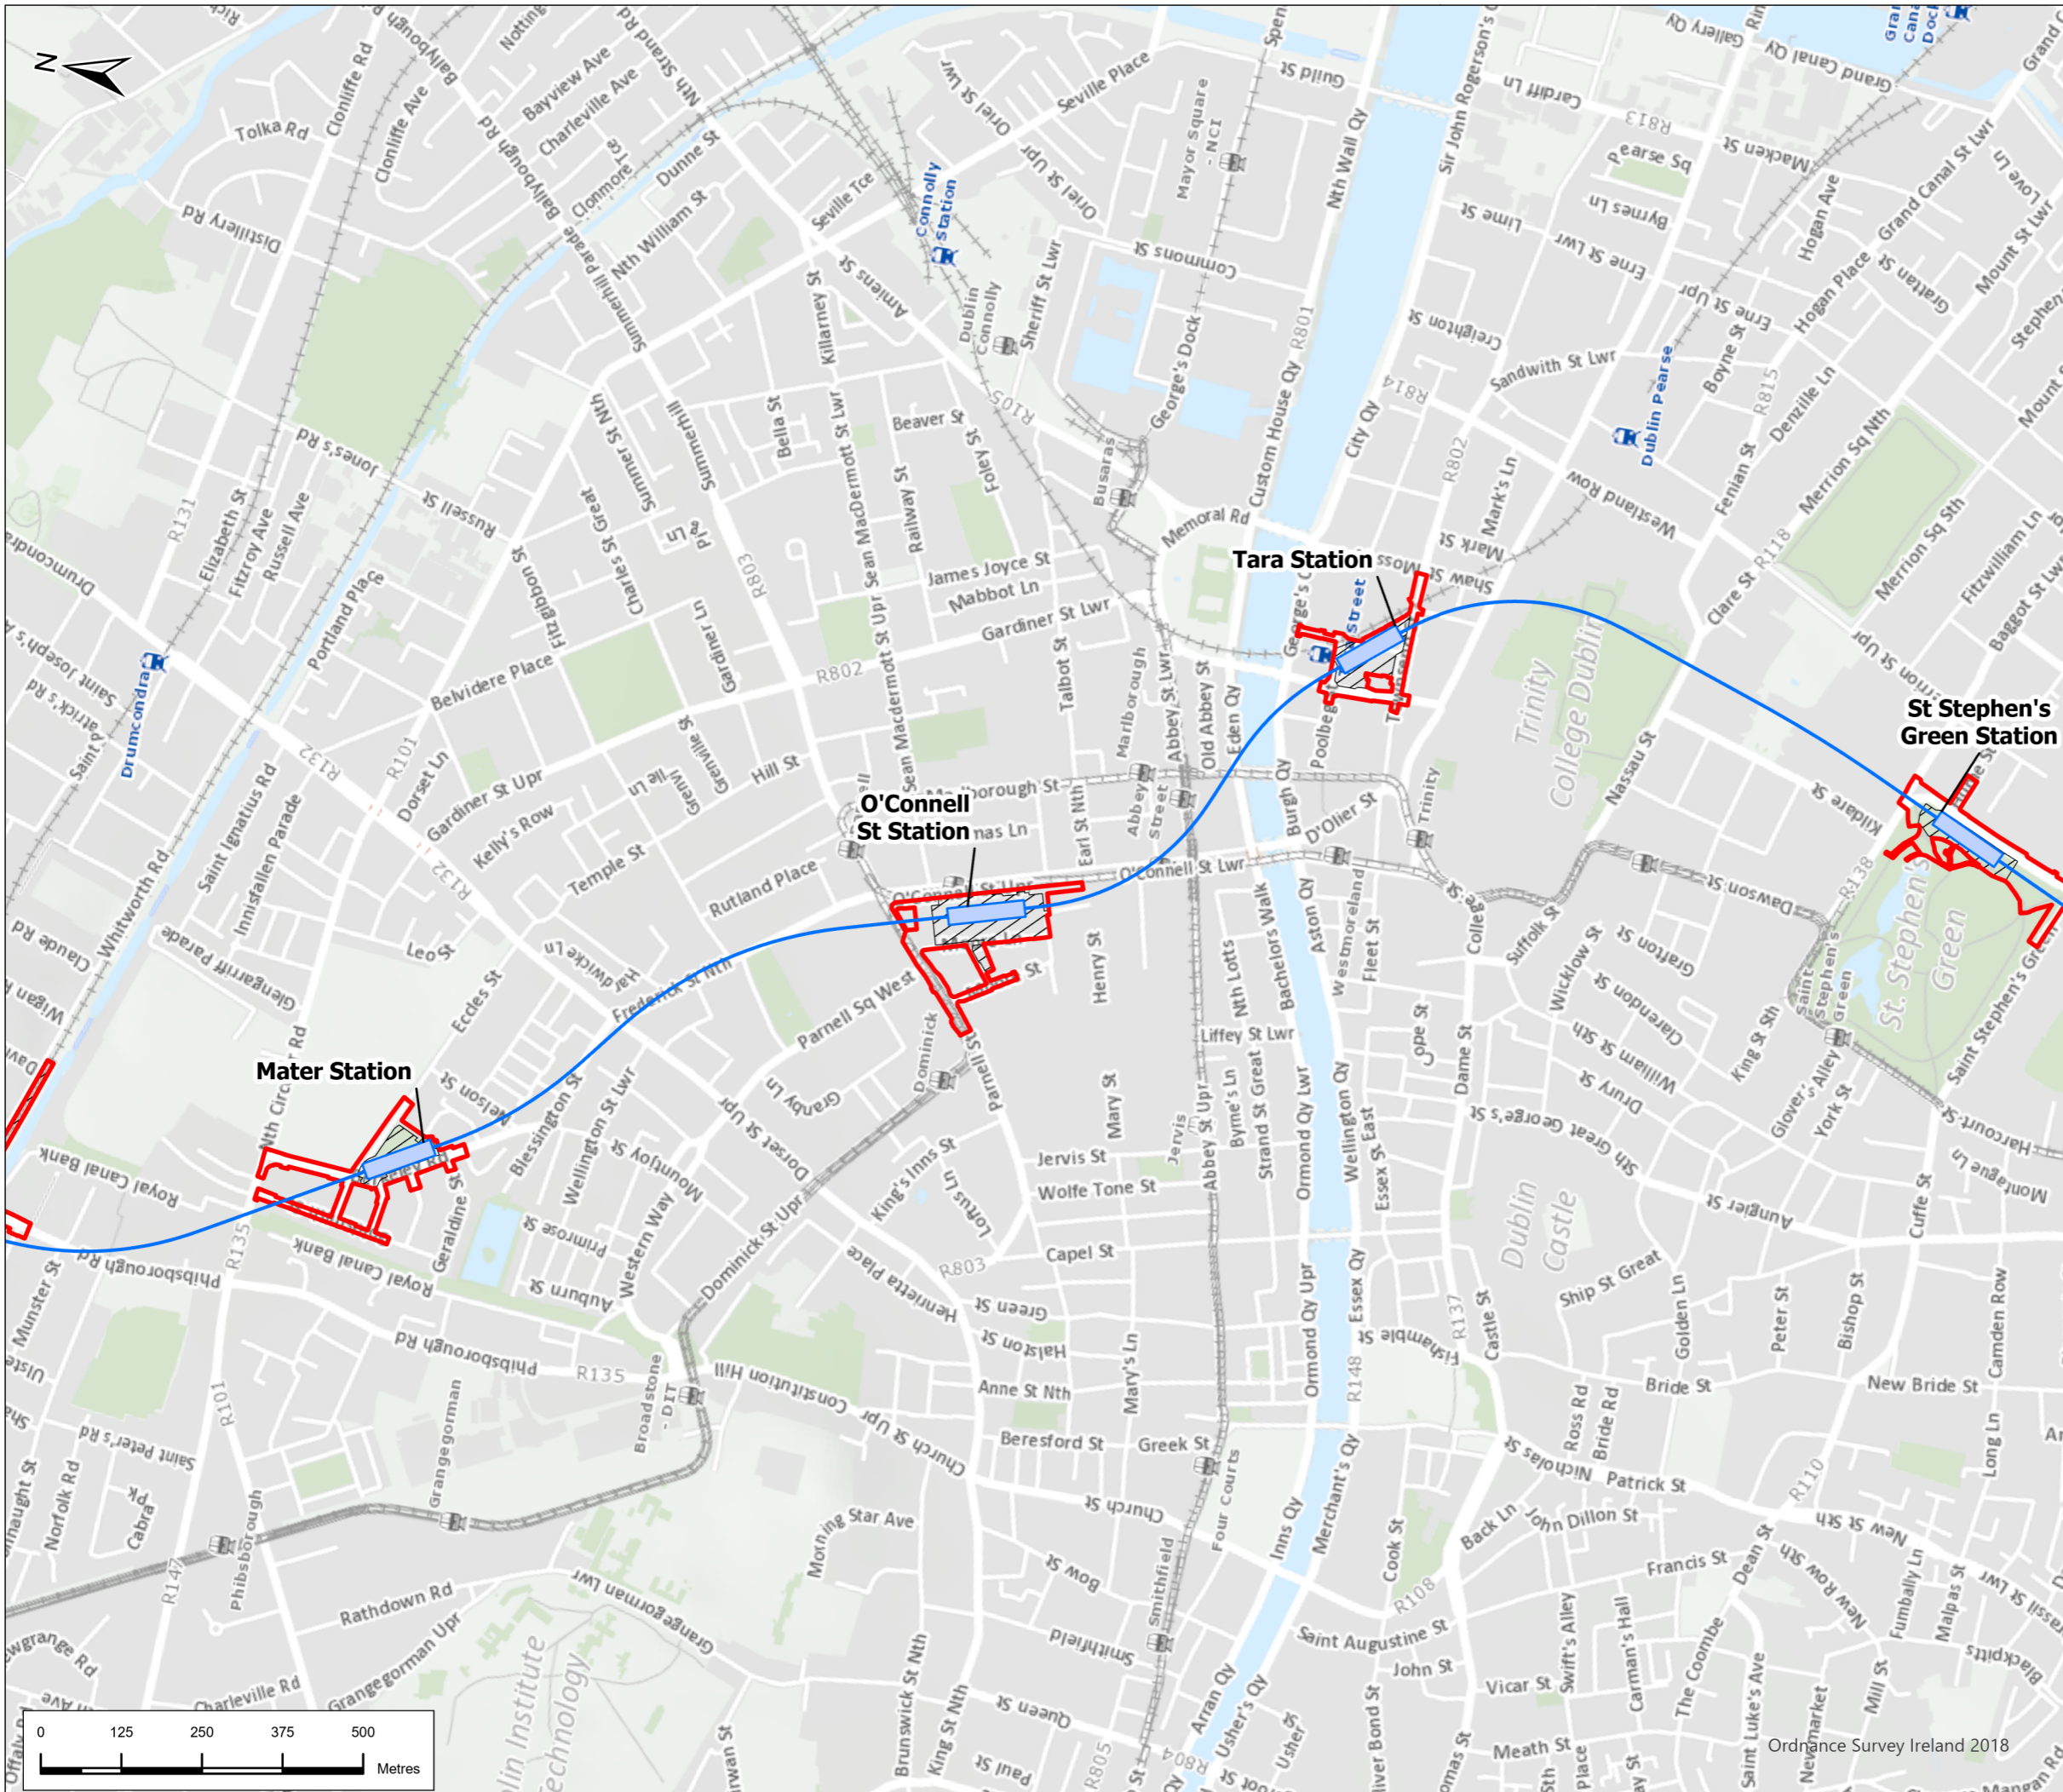

### Legend

**Alignment**

- Tunnel
- Station Locations
- Project Boundary
- Construction Compounds



|      |        |                     |       |         |       |        |
|------|--------|---------------------|-------|---------|-------|--------|
| P02  | 8/8/22 | Final Issue         | GW    | EP      | RH    | NC     |
| Rev. | Date   | Purpose of revision | Drawn | Check'd | Rev'd | Appr'd |



Drawing Title  
**Figure 27.1 Viewpoints of Photomontages**  
 Sheet 6 of 7

Drawing Status: **FINAL**


Scale @ A3: 1:10,000 DO NOT SCALE

Jacobs No. 32108600


Client No.

Drawing No. **ML1-JAI-EIA-ROUT-XX-DR-Y-27007** Rev **P02**

This drawing is not to be used in whole or in part other than for the intended purpose and project as defined in this drawing. Refer to the contract for full terms and conditions.

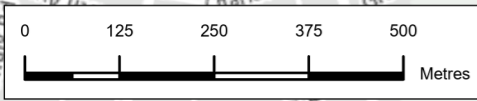



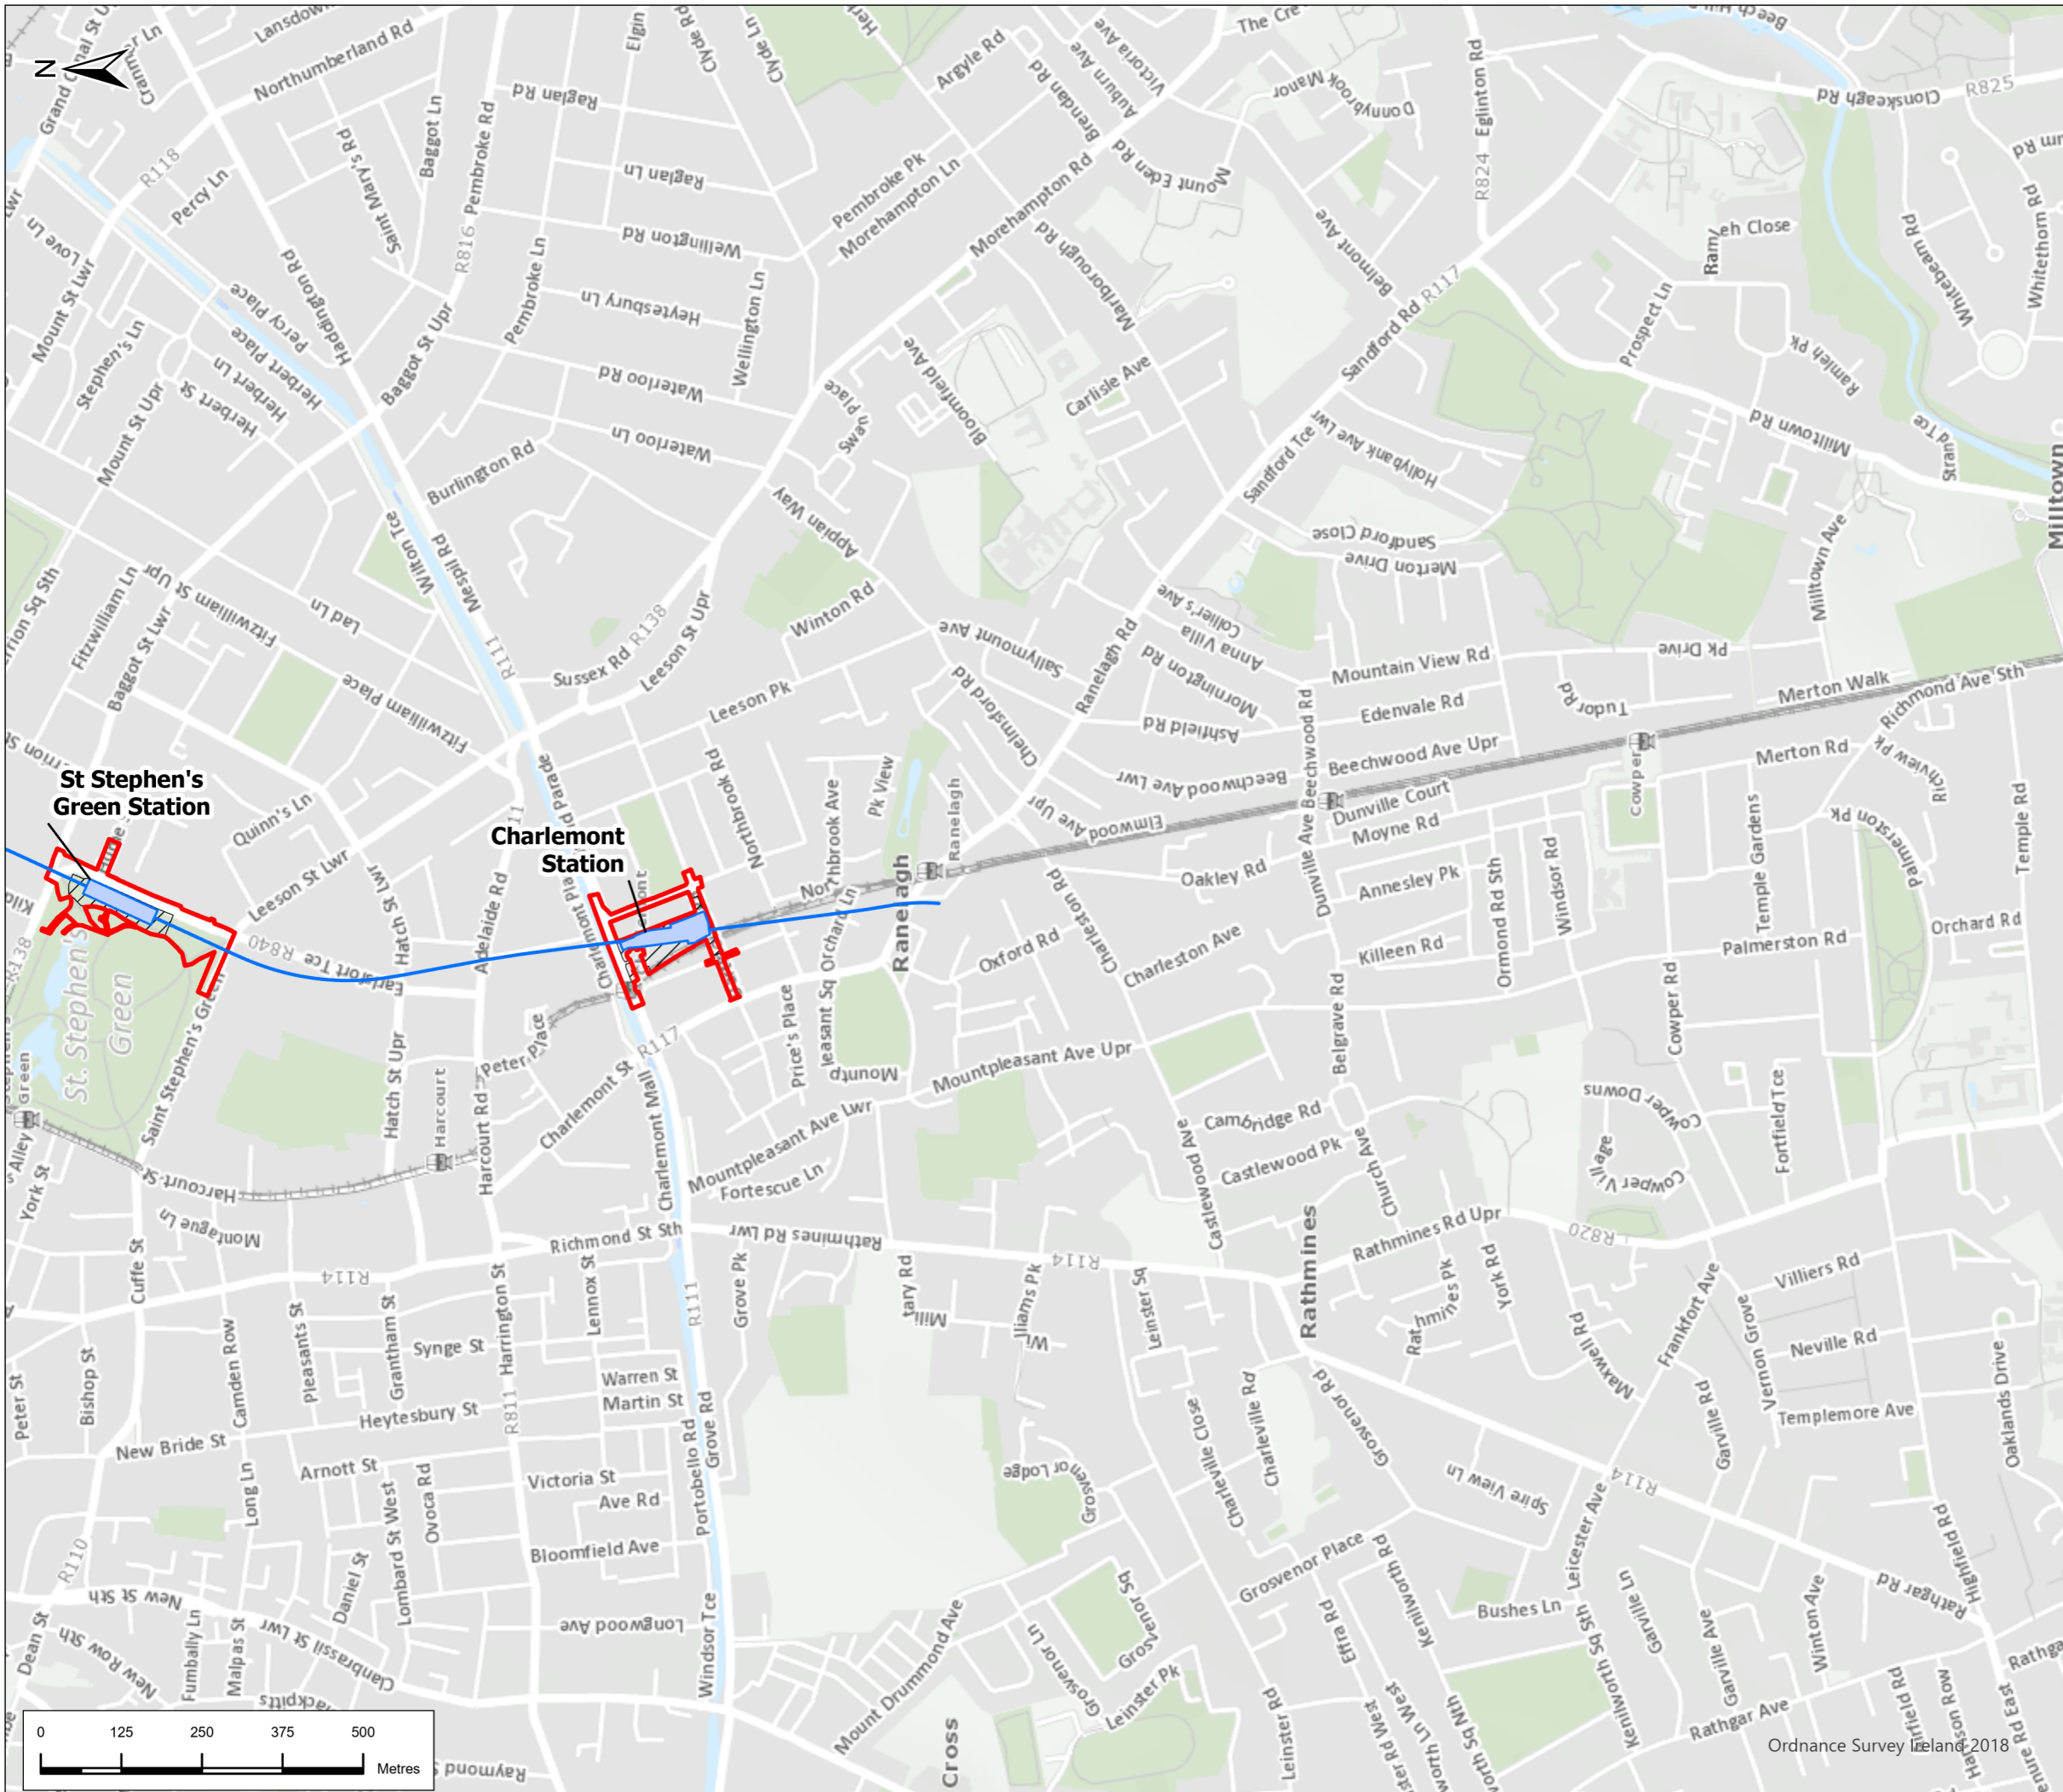

### Legend

**Alignment**

- Tunnel
- Station Locations
- Project Boundary
- Construction Compounds



|      |        |                     |       |         |       |         |
|------|--------|---------------------|-------|---------|-------|---------|
| P02  | 8/8/22 | Final Issue         | GW    | EP      | RH    | NC      |
| Rev. | Date   | Purpose of revision | Drawn | Check'd | Rev'd | App'r'd |



Drawing Title  
**Figure 27.1 Viewpoints of Photomontages**  
 Sheet 7 of 7

|                |          |              |
|----------------|----------|--------------|
| Drawing Status | FINAL    |              |
| Scale @ A3     | 1:10,000 | DO NOT SCALE |
| Jacobs No.     | 32108600 |              |
| Client No.     |          |              |

|             |                                |     |     |
|-------------|--------------------------------|-----|-----|
| Drawing No. | ML1-JAI-EIA-ROUT-XX-DR-Y-21007 | Rev | P02 |
|-------------|--------------------------------|-----|-----|

This drawing is not to be used in whole in or part other than for the intended purpose and project as defined in this drawing. Refer to the contract for full terms and conditions.