





Legend

Alignment

- Cut & Cover
- Retained Cut
- Surface
- Viaduct
- Station Locations
- Project Boundary
- Landscape Viewpoints
- Construction Compounds

Local Landscape Character Areas (LLCA Number)

- LLCA 01
- LLCA 02
- LLCA 03
- LLCA 04
- LLCA 05
- LLCA 06

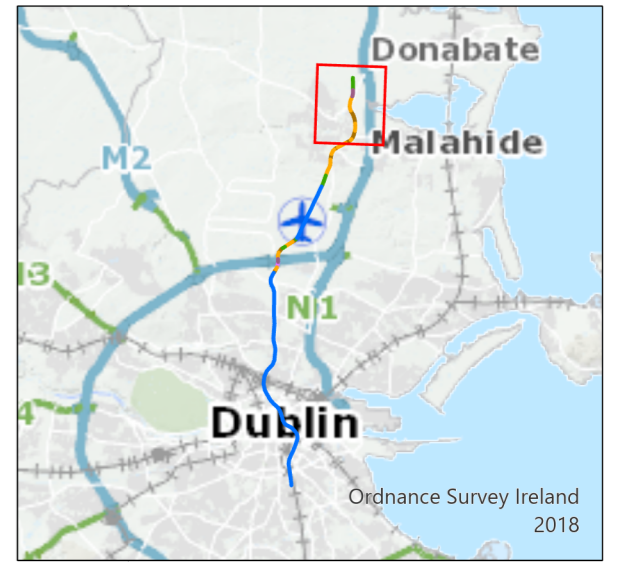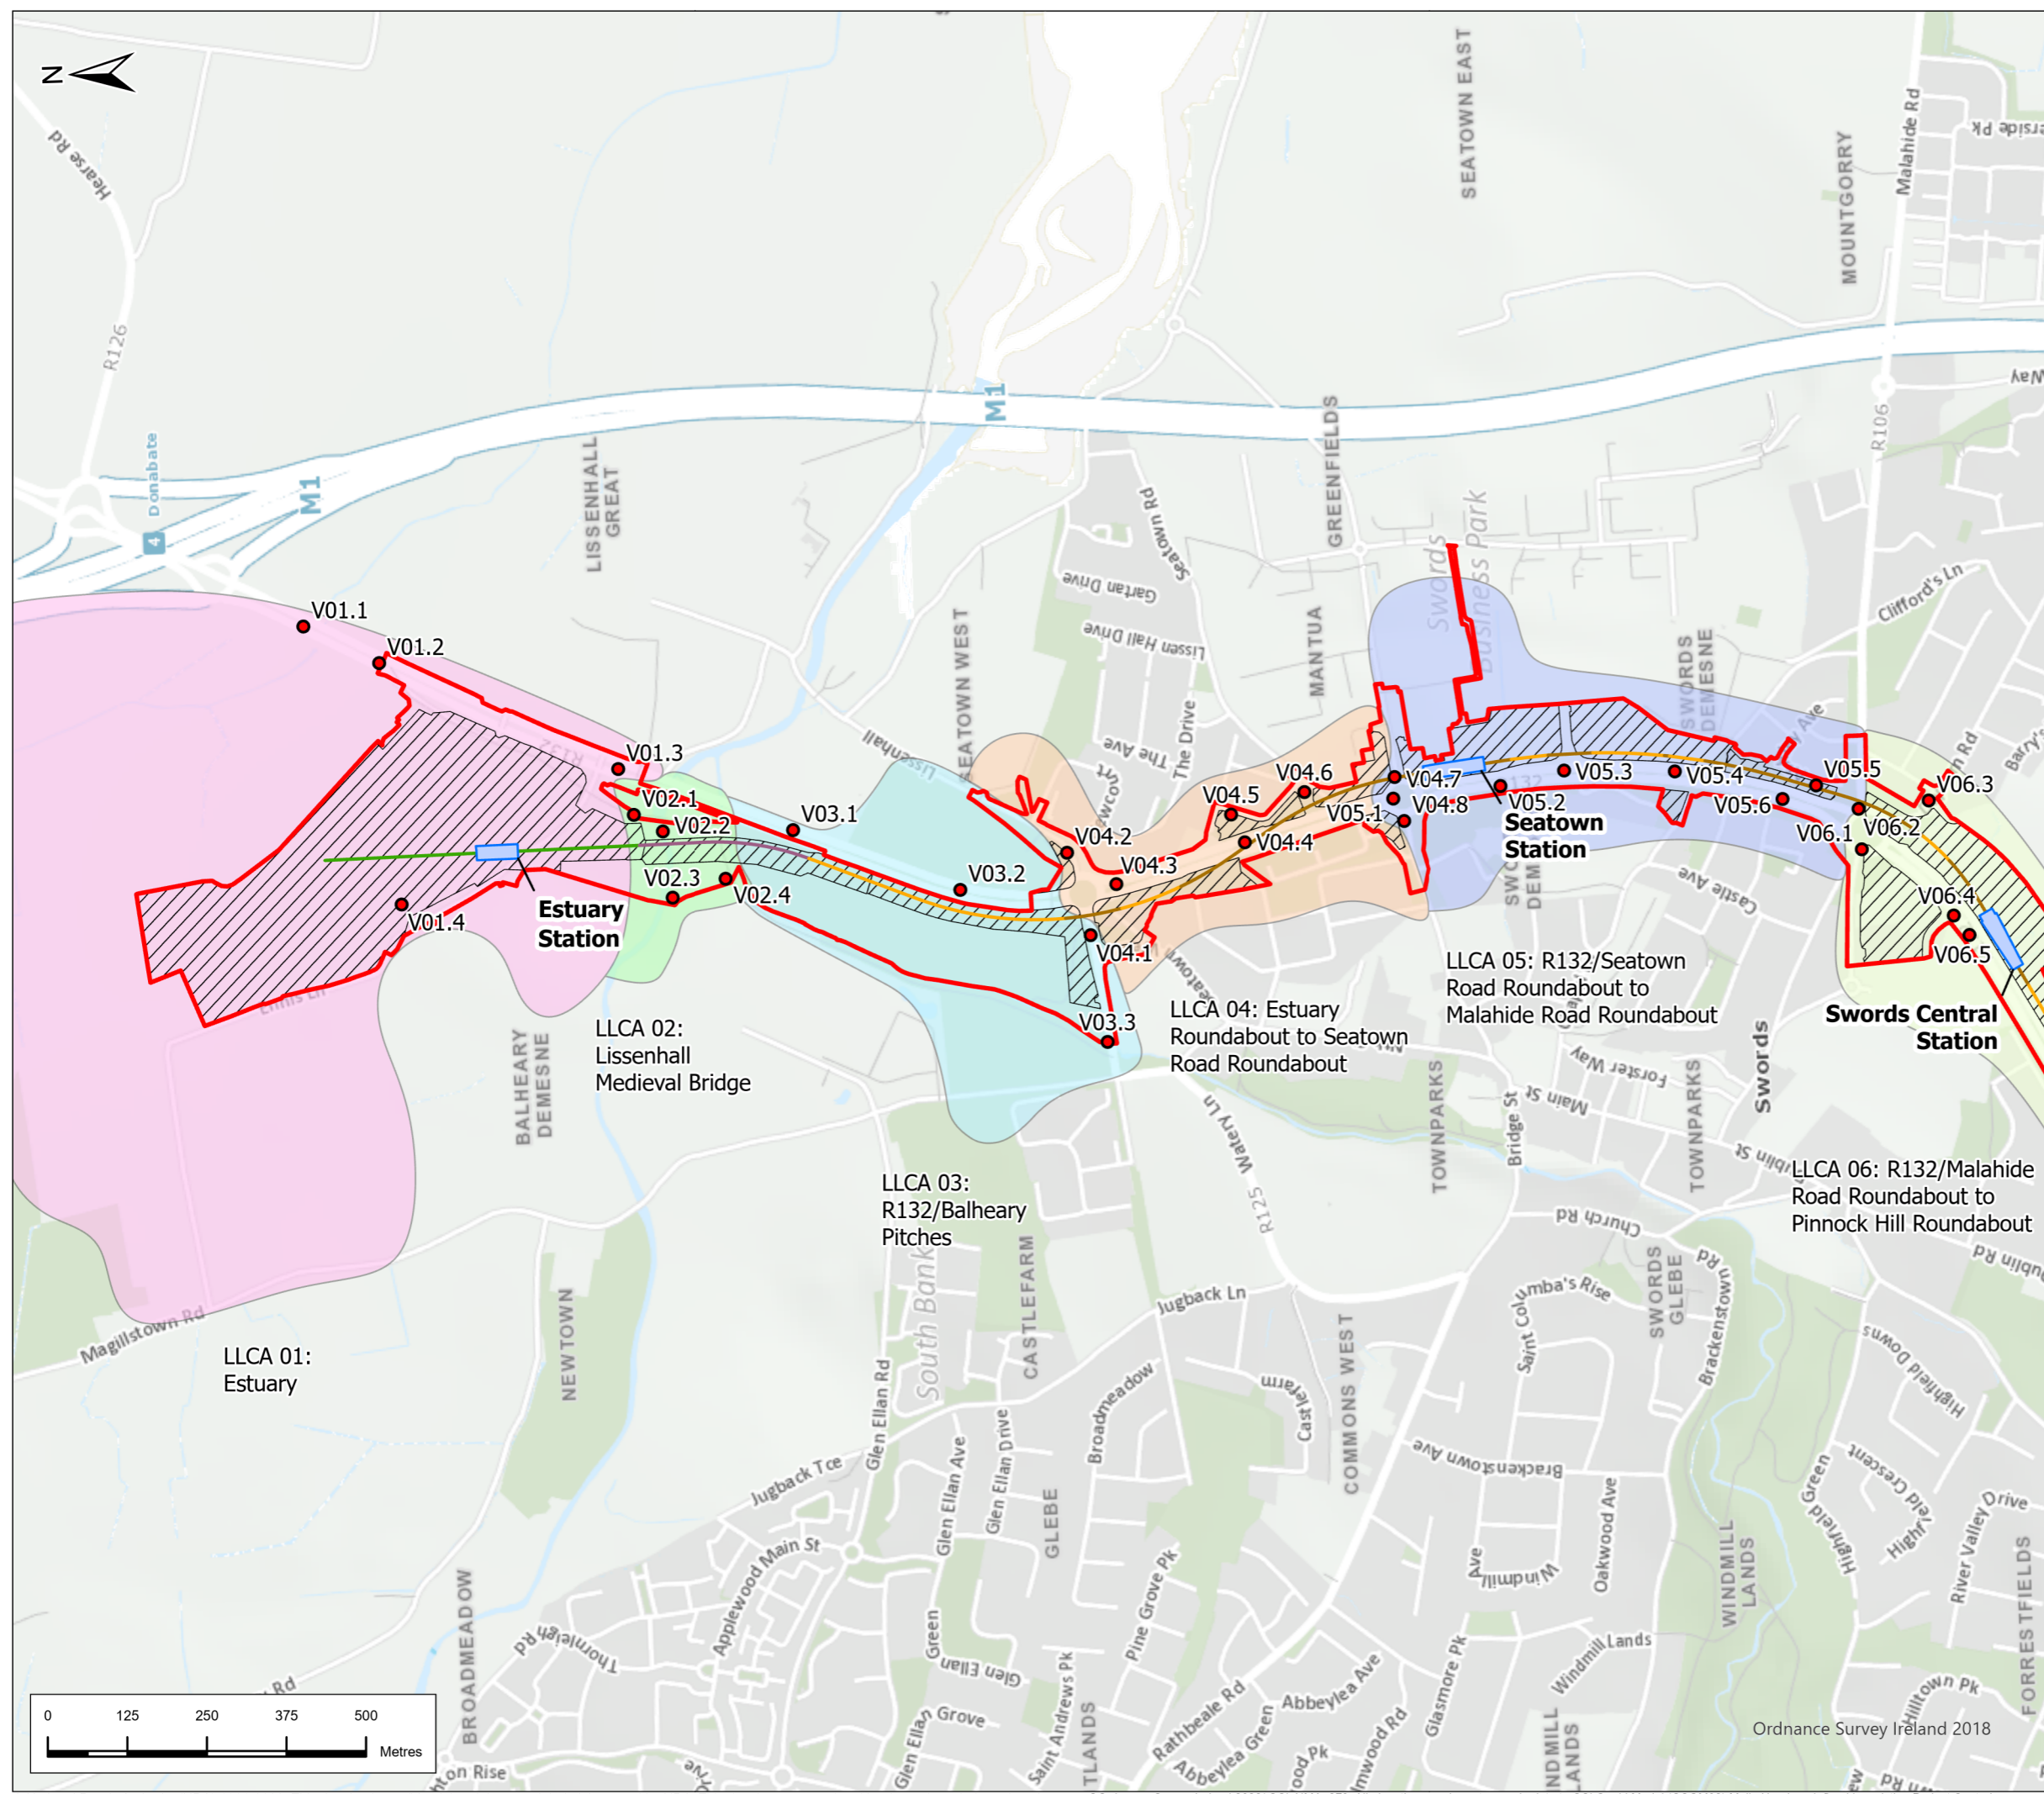


P01	8/8/22	Final Issue	GW	EP	RH	NC
Rev.	Date	Purpose of revision	Drawn	Check'd	Rev'd	Appr'd



Drawing Title
Figure 27.2 Local Landscape Character Areas
Sheet 1 of 7

Drawing Status	FINAL	
Scale @ A3	1:10,000	DO NOT SCALE
Jacobs No.	32108600	
Client No.		
Drawing No.	ML1-JAI-EIA-ROUT-XX-DR-Y-27002	Rev P01

This drawing is not to be used in whole or in part other than for the intended purpose and project as defined on this drawing. Refer to the contract for full terms and conditions.

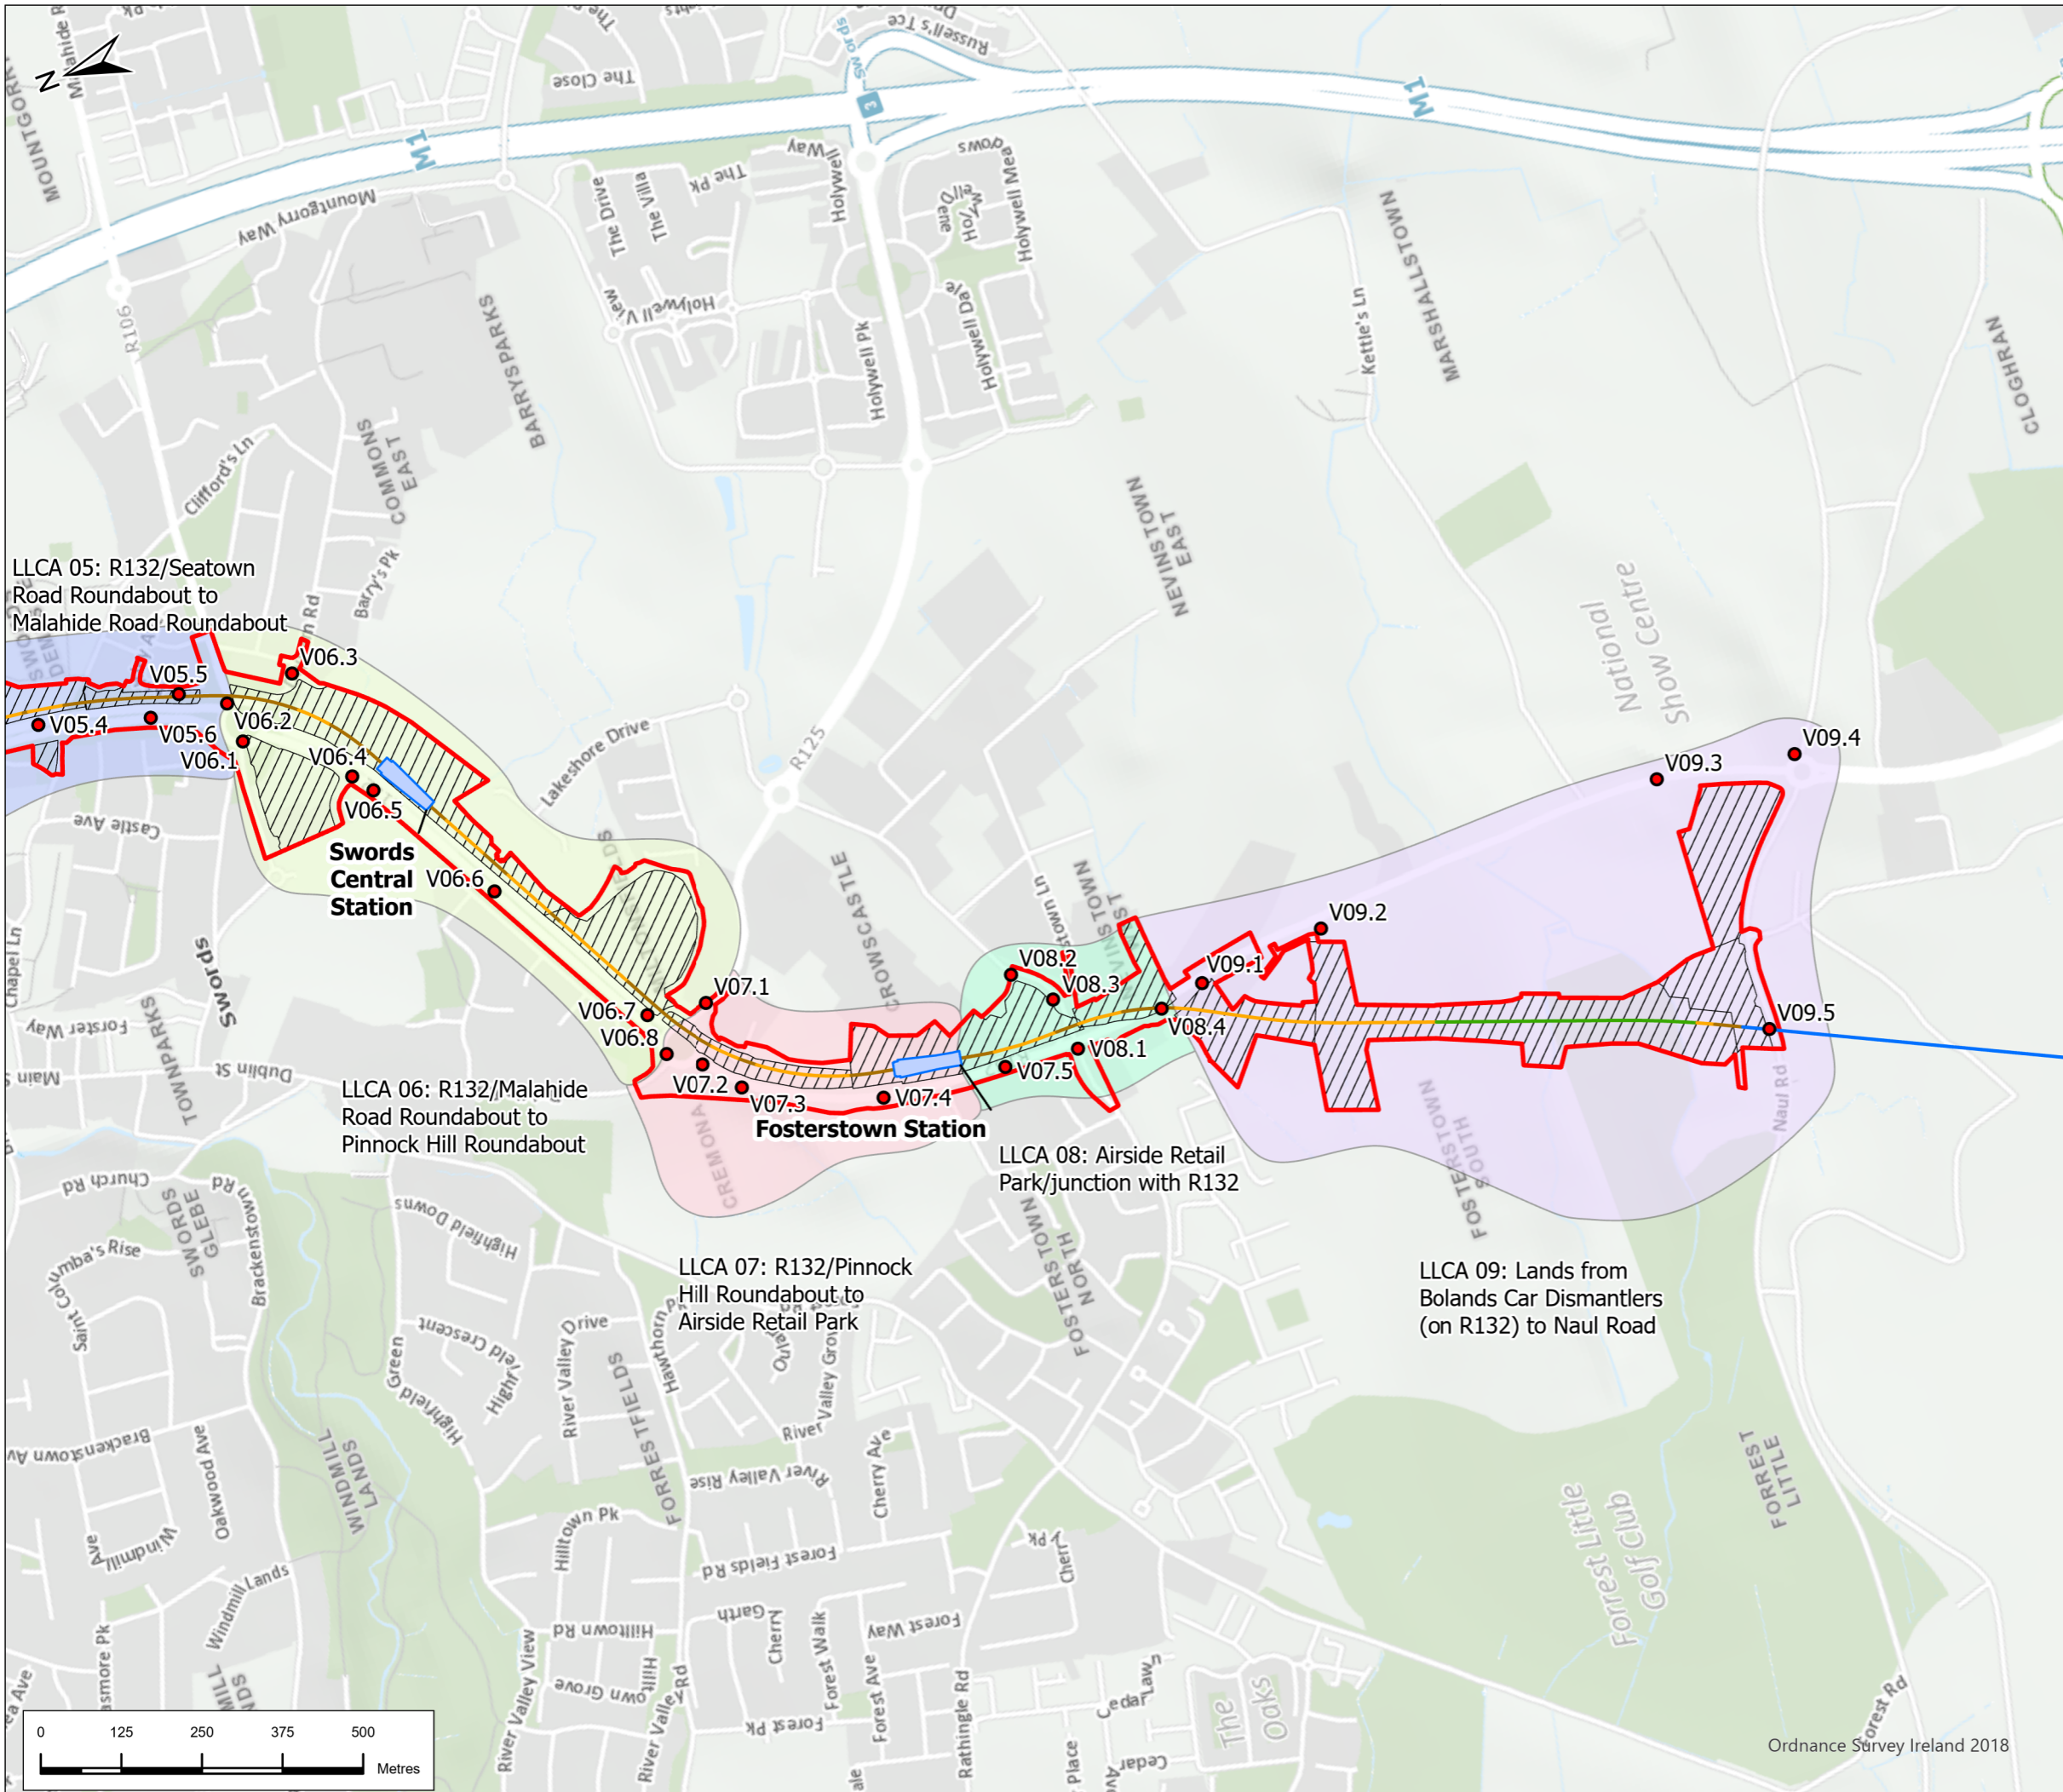

Legend

Alignment

- Cut & Cover
- Retained Cut
- Surface
- Tunnel
- Station Locations
- Project Boundary
- Landscape Viewpoints
- Construction Compounds

Local Landscape Character Areas (LLCA Number)

- LLCA 05
- LLCA 06
- LLCA 07
- LLCA 08
- LLCA 09

LLCA 05: R132/Seatown Road Roundabout to Malahide Road Roundabout

Swords Central Station


LLCA 06: R132/Malahide Road Roundabout to Pinnock Hill Roundabout

Fosterstown Station

LLCA 08: Airside Retail Park/junction with R132

LLCA 07: R132/Pinnock Hill Roundabout to Airside Retail Park

LLCA 09: Lands from Bolands Car Dismantlers (on R132) to Naul Road

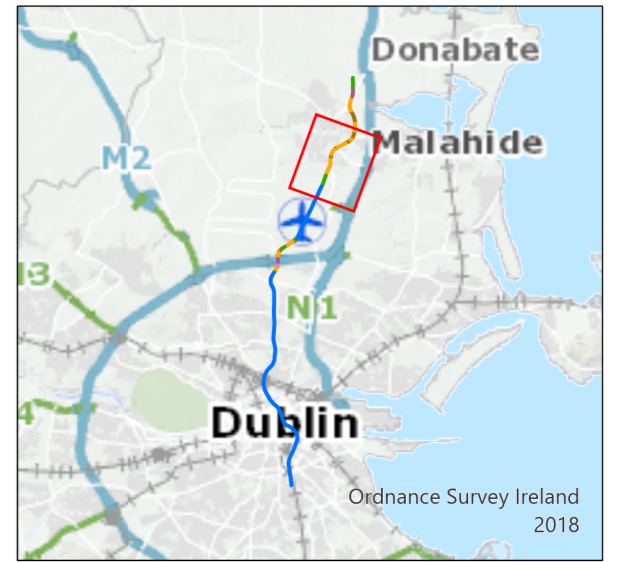

P01	8/8/22	Final Issue	GW	EP	RH	NC
Rev.	Date	Purpose of revision	Drawn	Check'd	Rev'd	Appr'd




Drawing Title
Figure 27.2 Local Landscape Character Areas Sheet 2 of 7

Drawing Status: **FINAL**


Scale @ A3	1:10,000	DO NOT SCALE
Jacobs No.	32108600	
Client No.		

Drawing No.	ML1-JAI-EIA-ROUT-XX-DR-Y-27003	Rev	P01
-------------	--------------------------------	-----	-----

This drawing is not to be used in whole or in part other than for the intended purpose and project as defined on this drawing. Refer to the contract for full terms and conditions.

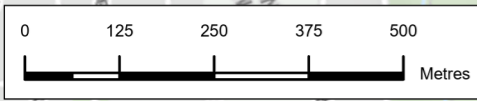

Ordnance Survey Ireland 2018

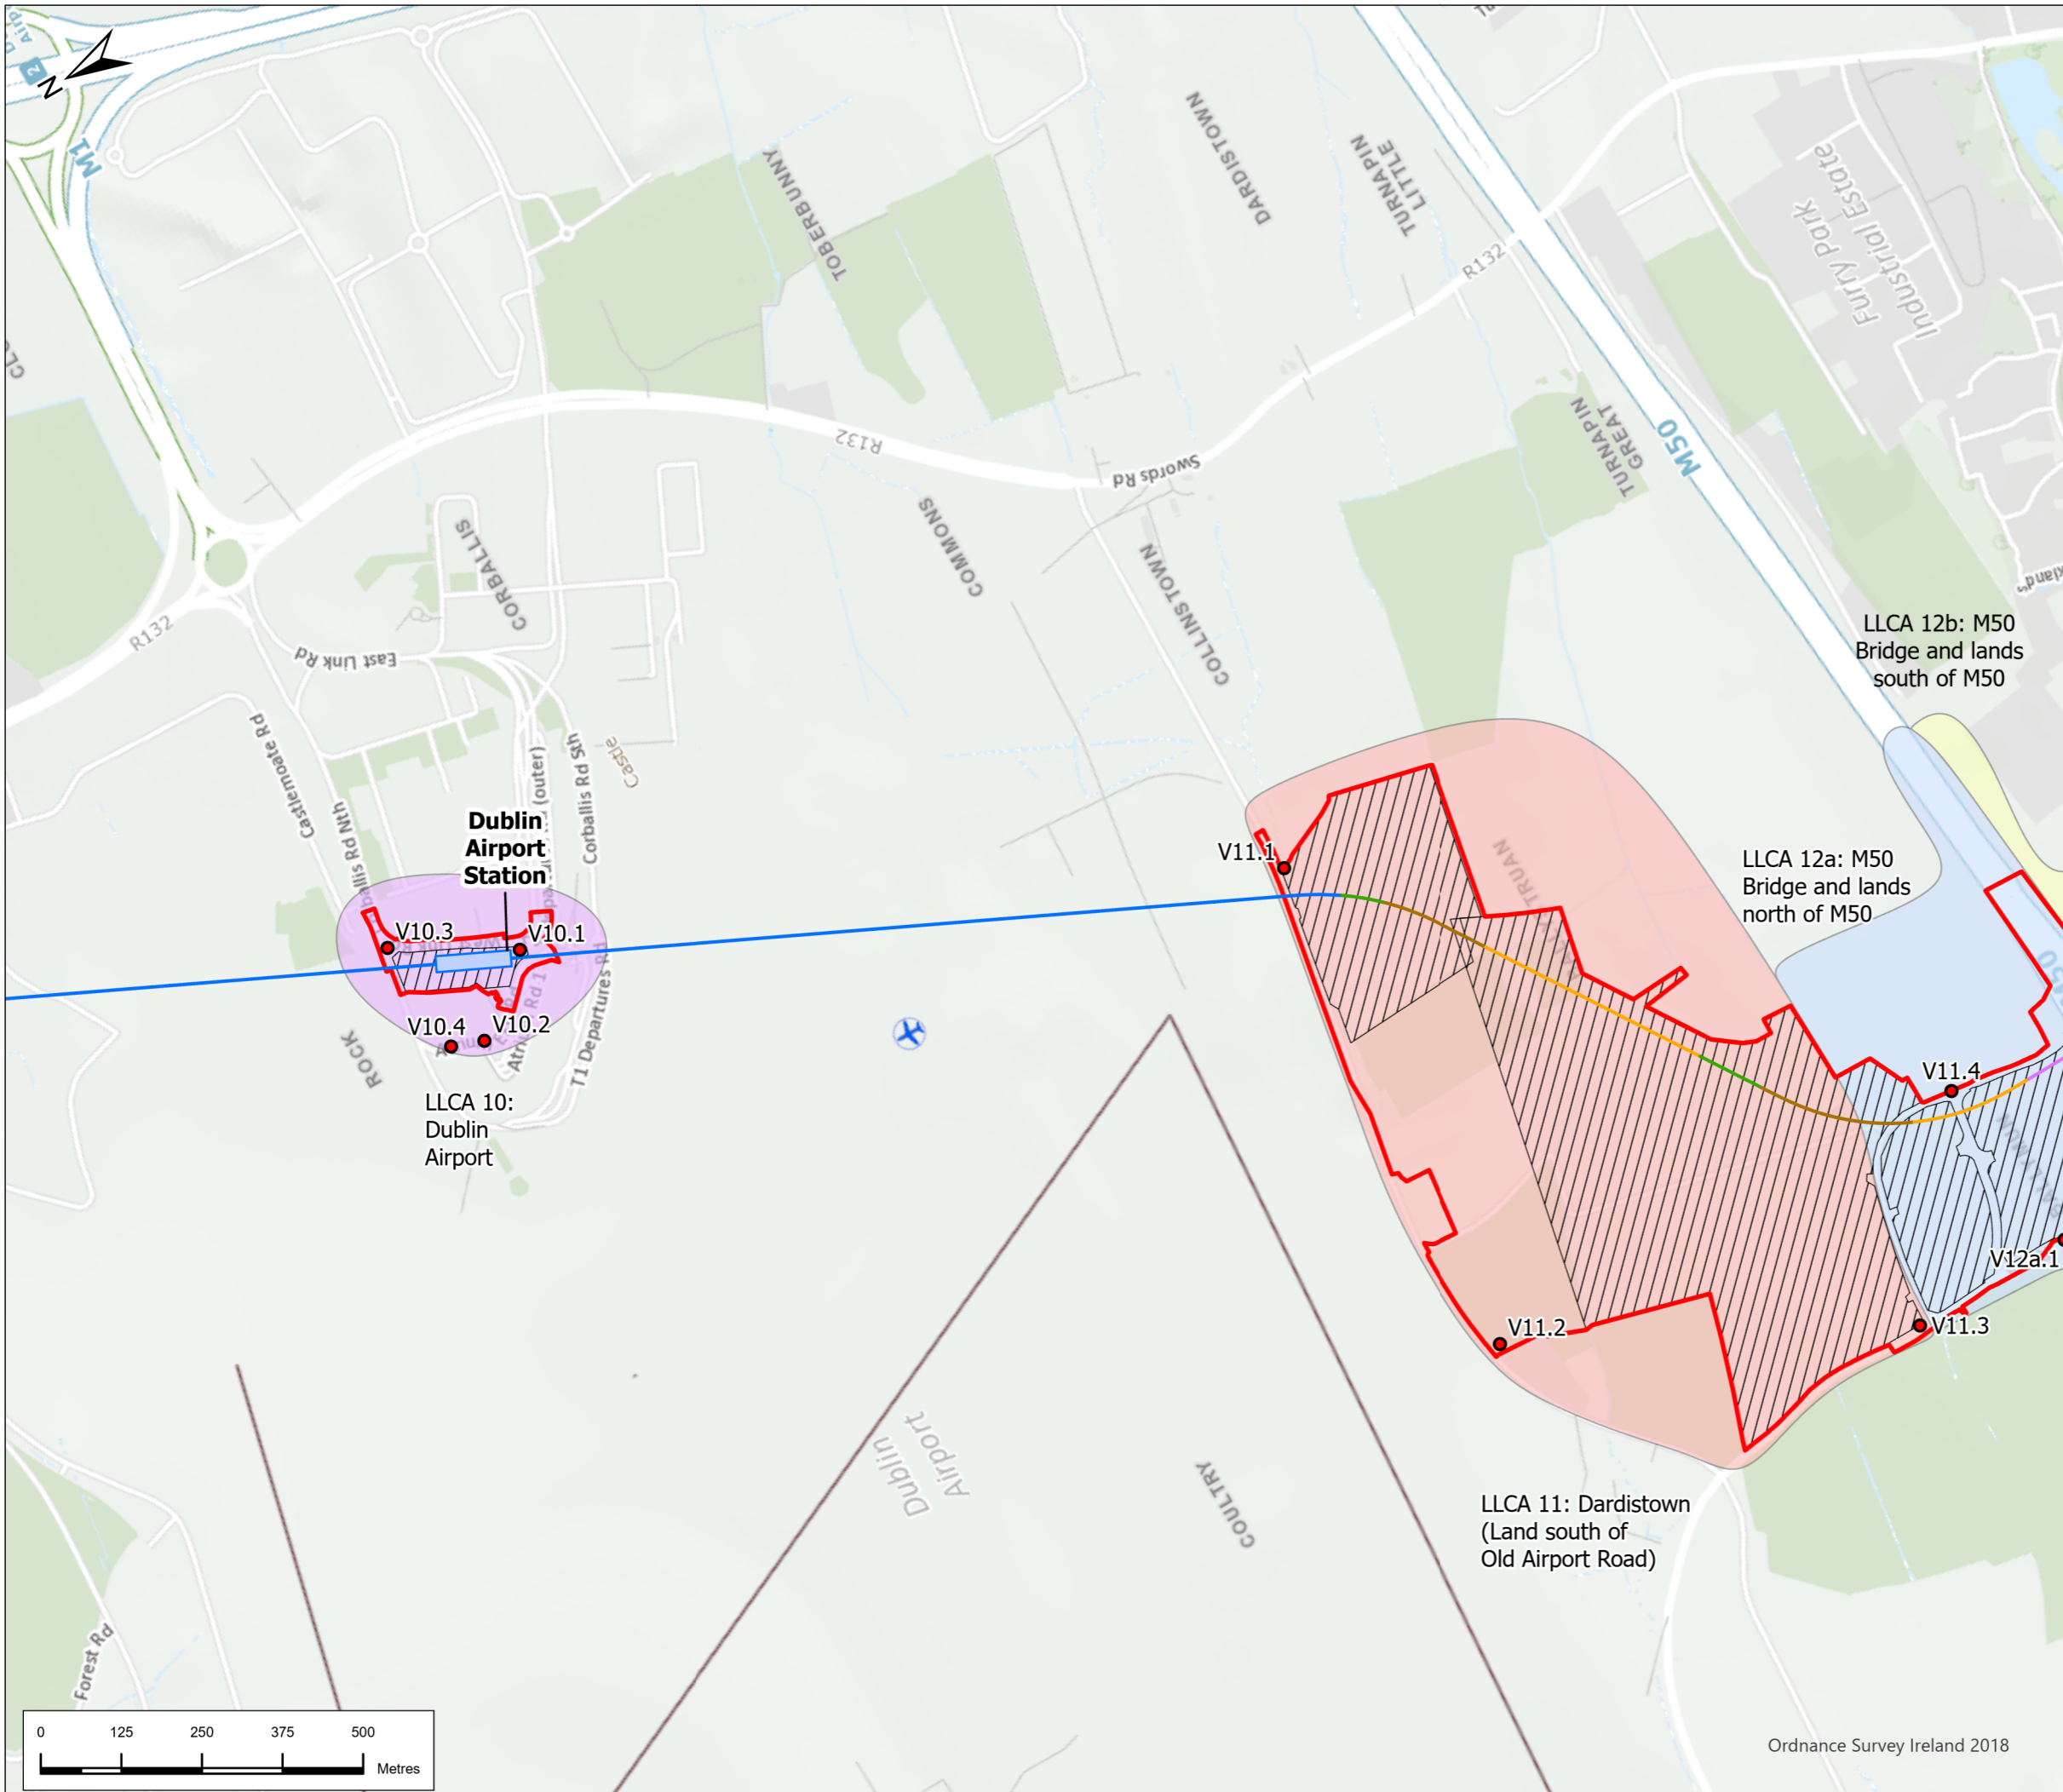

Legend

Alignment


- Cut & Cover
- Incline
- Retained Cut
- Surface
- Tunnel
- Station Locations
- Project Boundary
- Landscape Viewpoints

Local Landscape Character Areas (LLCA Number)

- LLCA 10
- LLCA 11
- LLCA 12a
- LLCA 12b

Construction Compounds

Landscape Viewpoints

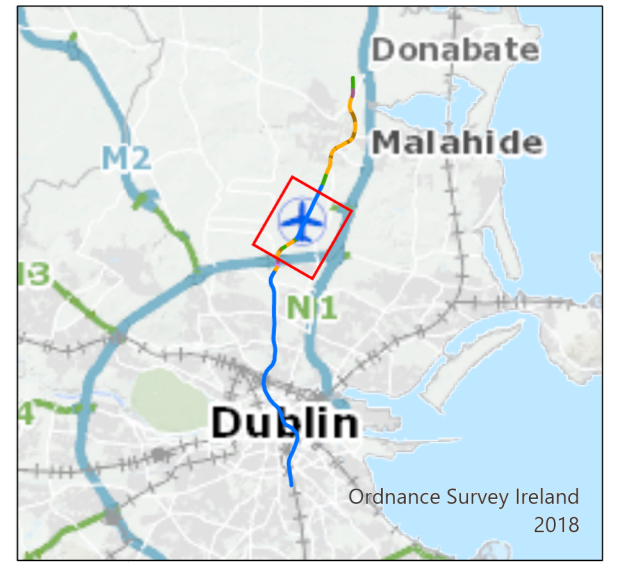

P01	8/8/22	Final Issue	GW	EP	RH	NC
Rev.	Date	Purpose of revision	Drawn	Check'd	Rev'd	App'r'd



Drawing Title
**Figure 27.2 Local Landscape Character Areas
Sheet 3 of 7**


Drawing Status: **FINAL**

Scale @ A3: 1:10,000 DO NOT SCALE

Jacobs No. 32108600
Client No.

Drawing No. **ML1-JAI-EIA-ROUT-XX-DR-Y-27004** Rev **P01**

This drawing is not to be used in whole or in part other than for the intended purpose and project as defined on this drawing. Refer to the contract for full terms and conditions.

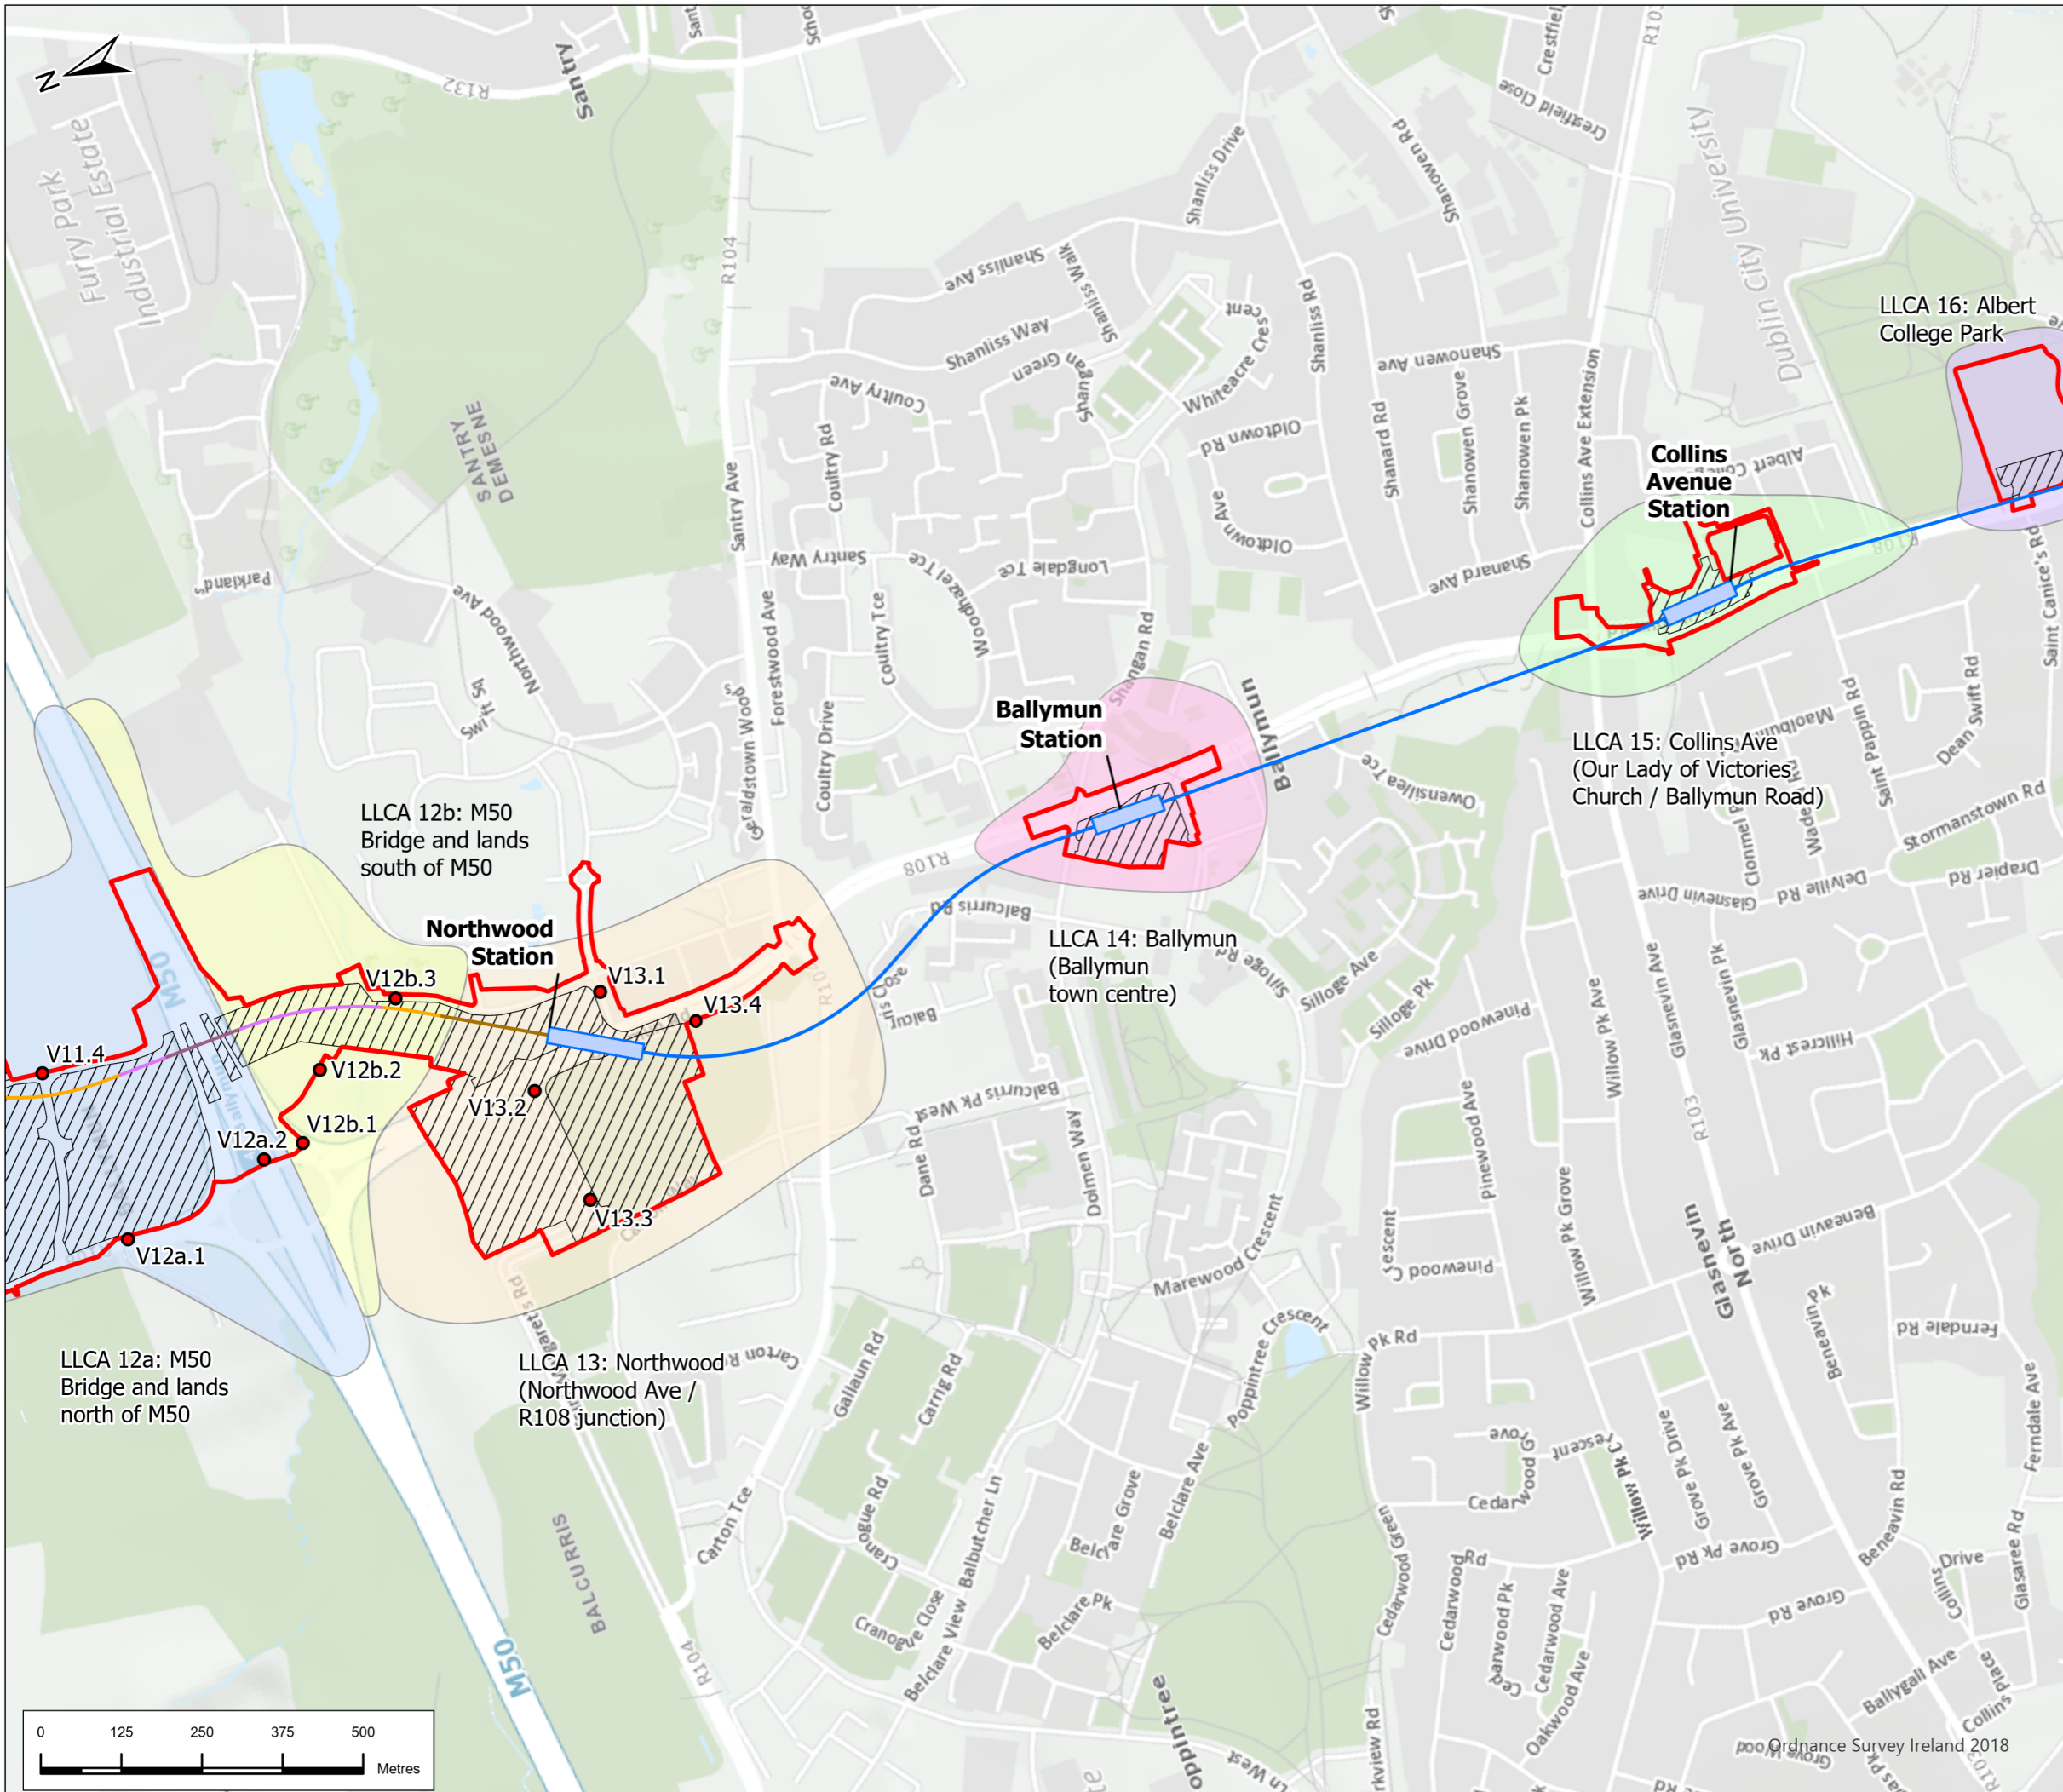

Legend

Alignment

- Cut & Cover
- Incline
- Retained Cut
- Tunnel
- Viaduct
- Station Locations
- Project Boundary
- Landscape Viewpoints
- Construction Compounds

Local Landscape Character Areas (LLCA Number)

- LLCA 12a
- LLCA 12b
- LLCA 13
- LLCA 14
- LLCA 15
- LLCA 16



P01	8/8/22	Final Issue	GW	EP	RH	NC
Rev.	Date	Purpose of revision	Drawn	Check'd	Rev'd	Appr'd



Drawing Title
Figure 27.2 Local Landscape Character Areas
 Sheet 4 of 7


Drawing Status: **FINAL**

Scale @ A3: 1:10,000 | DO NOT SCALE

Jacobs No.: 32108600
 Client No.:

Drawing No.: **ML1-JAI-EIA-ROUT-XX-DR-Y-27005** | Rev **P01**

This drawing is not to be used in whole or in part other than for the intended purpose and project as defined in this drawing. Refer to the contract for full terms and conditions.

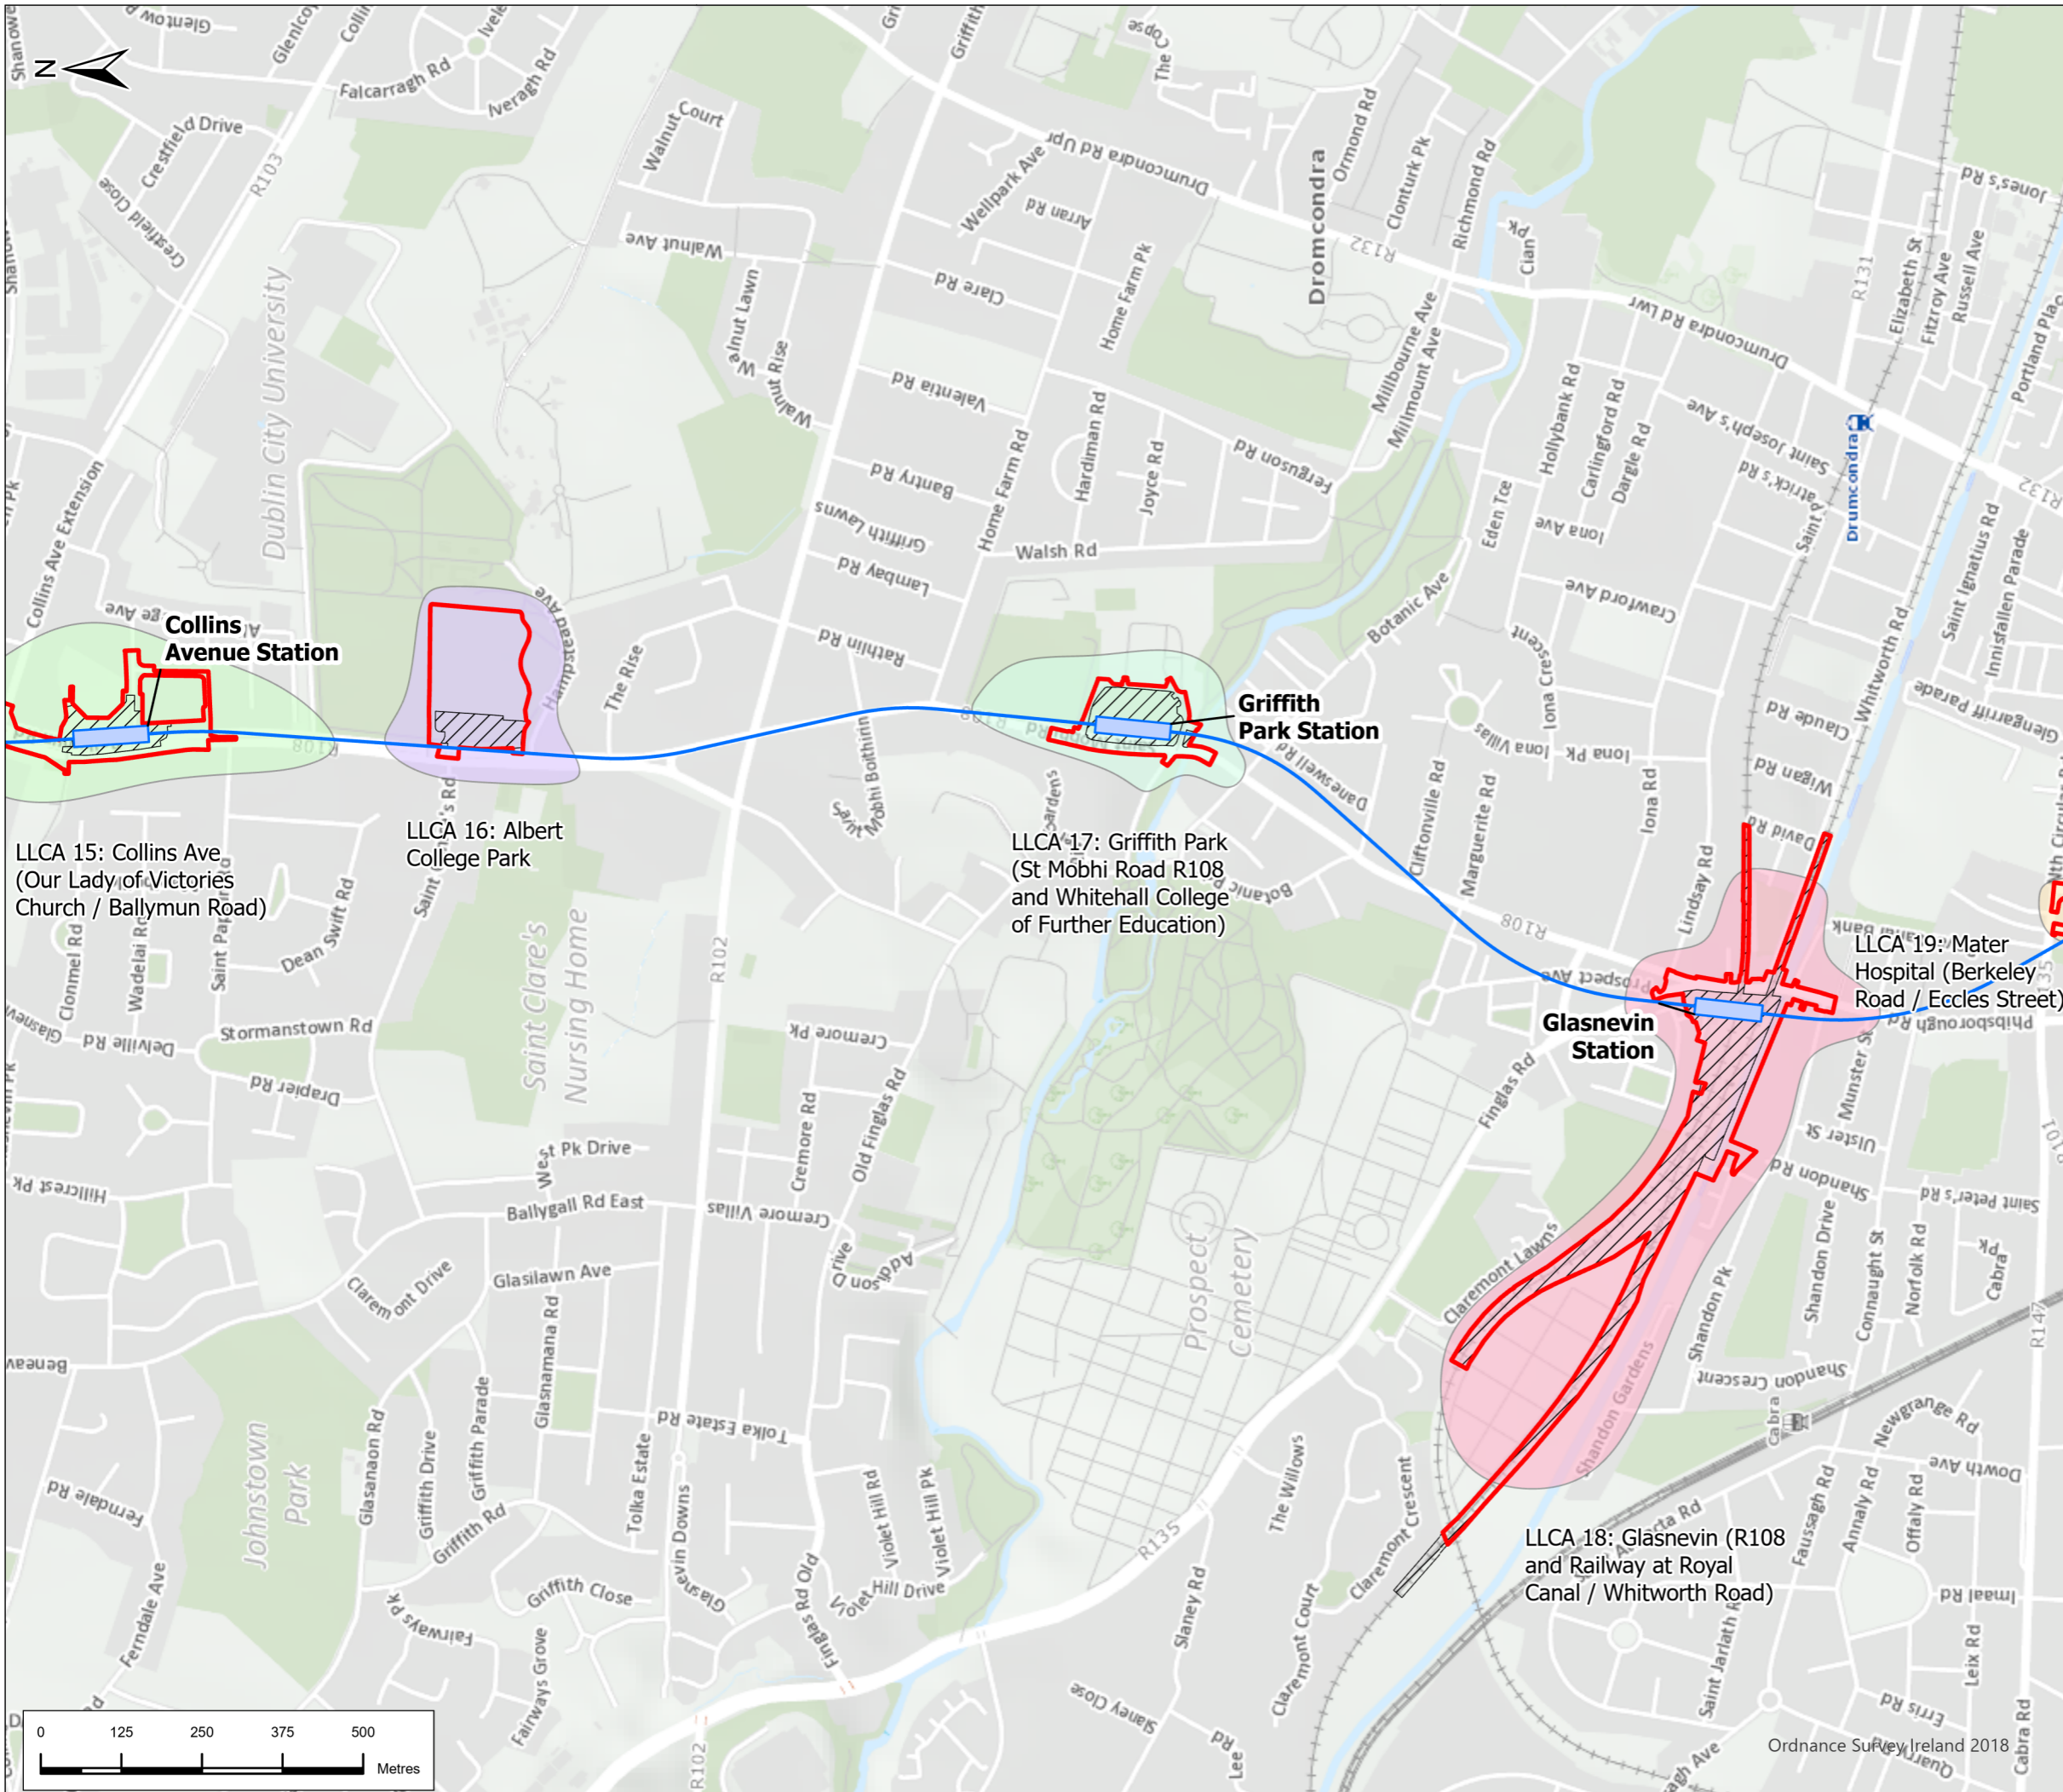


Legend

Alignment


- Tunnel
- Station Locations
- Project Boundary
- Construction Compounds

Local Landscape Character Areas (LLCA Number)

- LLCA 15
- LLCA 16
- LLCA 17
- LLCA 18
- LLCA 19

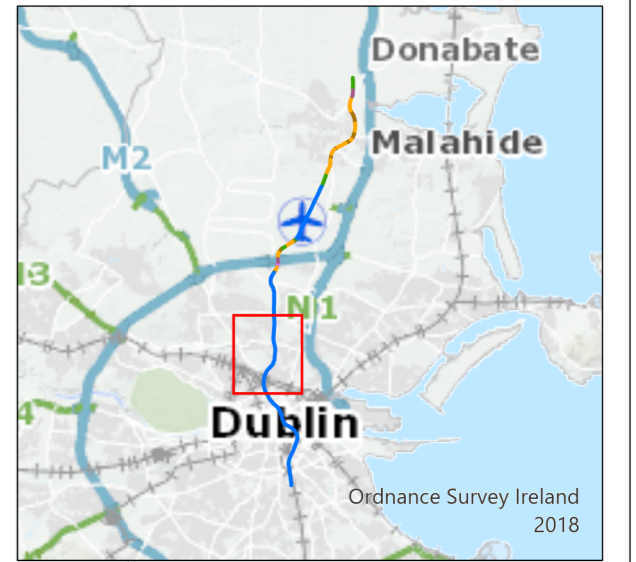

P01	8/8/22	Final Issue	GW	EP	RH	NC
Rev.	Date	Purpose of revision	Drawn	Check'd	Rev'd	Appr'd
			Client			
			Project			
			Drawing Title			
			Figure 27.2 Local Landscape Character Areas Sheet 5 of 7			
Drawing Status			FINAL			
Scale @ A3		1:10,000	DO NOT SCALE			
Jacobs No.		32108600				
Client No.						
Drawing No.		ML1-JAI-EIA-ROUT-XX-DR-Y-27006	Rev		P01	
This drawing is not to be used in whole or in part other than for the intended purpose and project as defined in this drawing. Refer to the contract for full terms and conditions.						

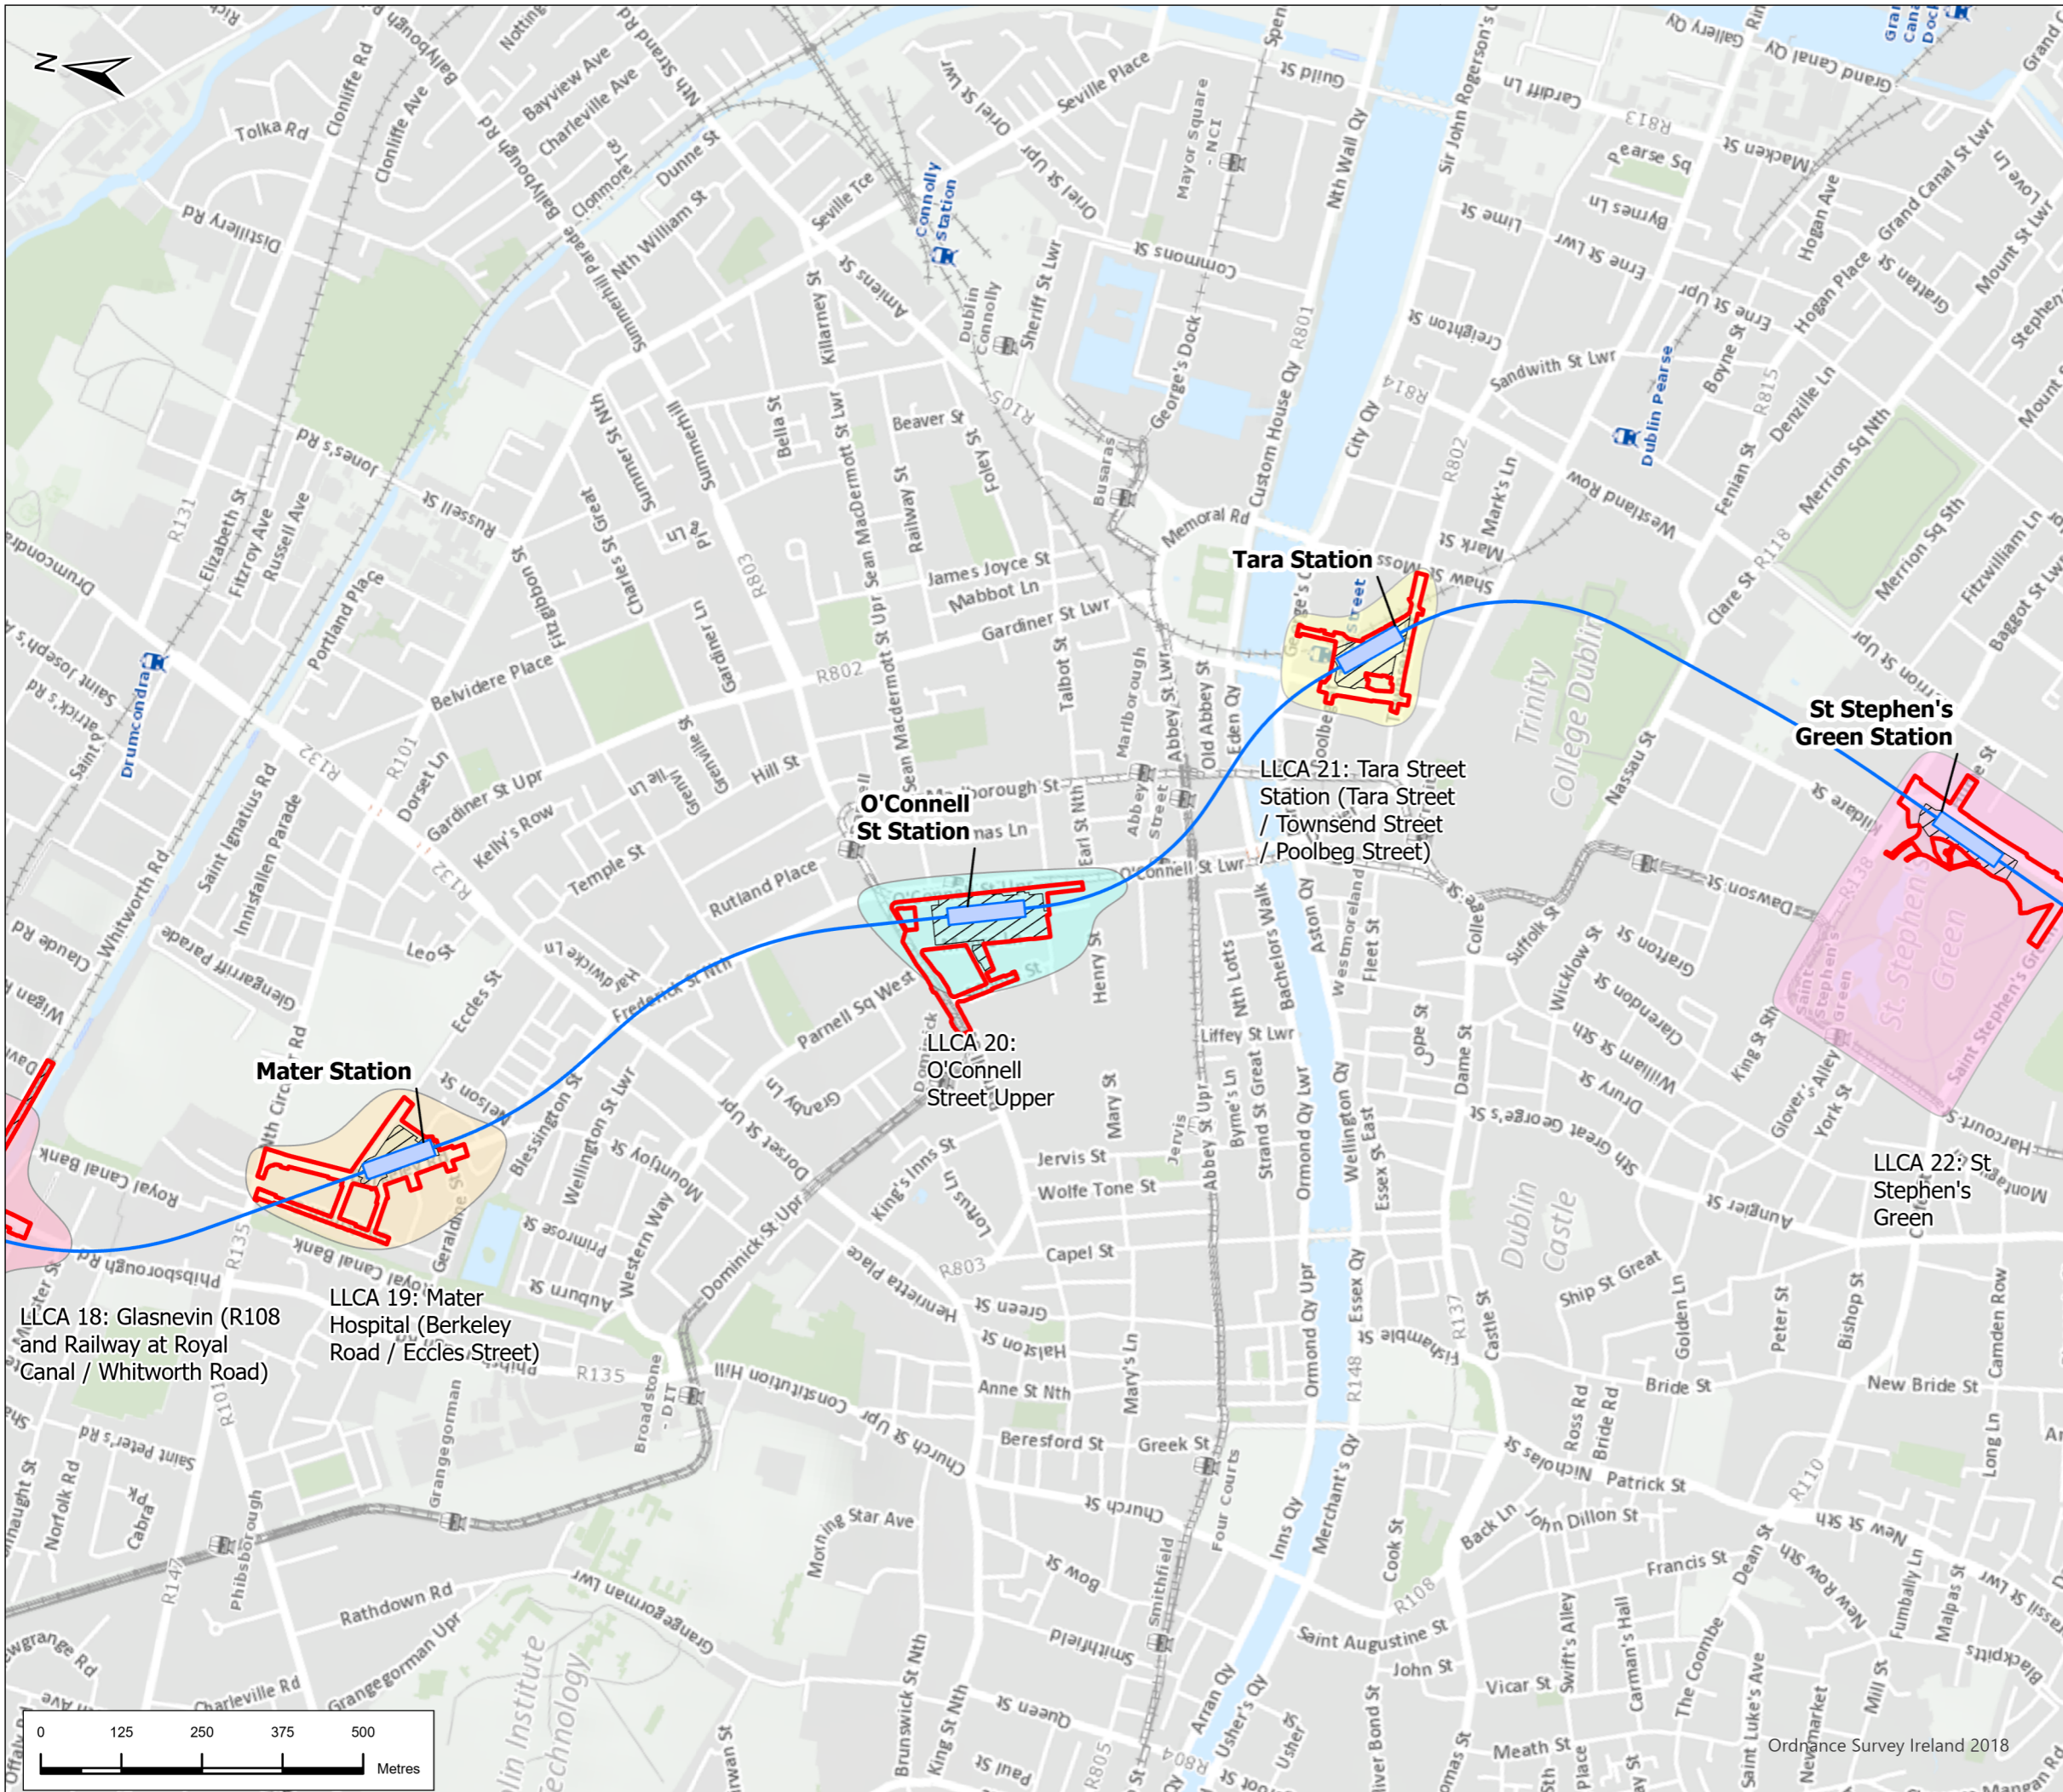

Legend

Alignment

- Tunnel
- Station Locations
- Project Boundary
- Construction Compounds

Local Landscape Character Areas (LLCA Number)

- LLCA 18
- LLCA 19
- LLCA 20
- LLCA 21
- LLCA 22

Ordnance Survey Ireland 2018

P01	8/8/22	Final Issue	GW	EP	RH	NC
Rev.	Date	Purpose of revision	Drawn	Check'd	Rev'd	Appr'd



Drawing Title
Figure 27.2 Local Landscape Character Areas
 Sheet 6 of 7


Drawing Status: **FINAL**

Scale @ A3: 1:10,000 **DO NOT SCALE**

Jacobs No. 32108600
 Client No.

Drawing No. **ML1-JAI-EIA-ROUT-XX-DR-Y-27007** Rev **P01**

This drawing is not to be used in whole or in part other than for the intended purpose and project as defined in this drawing. Refer to the contract for full terms and conditions.

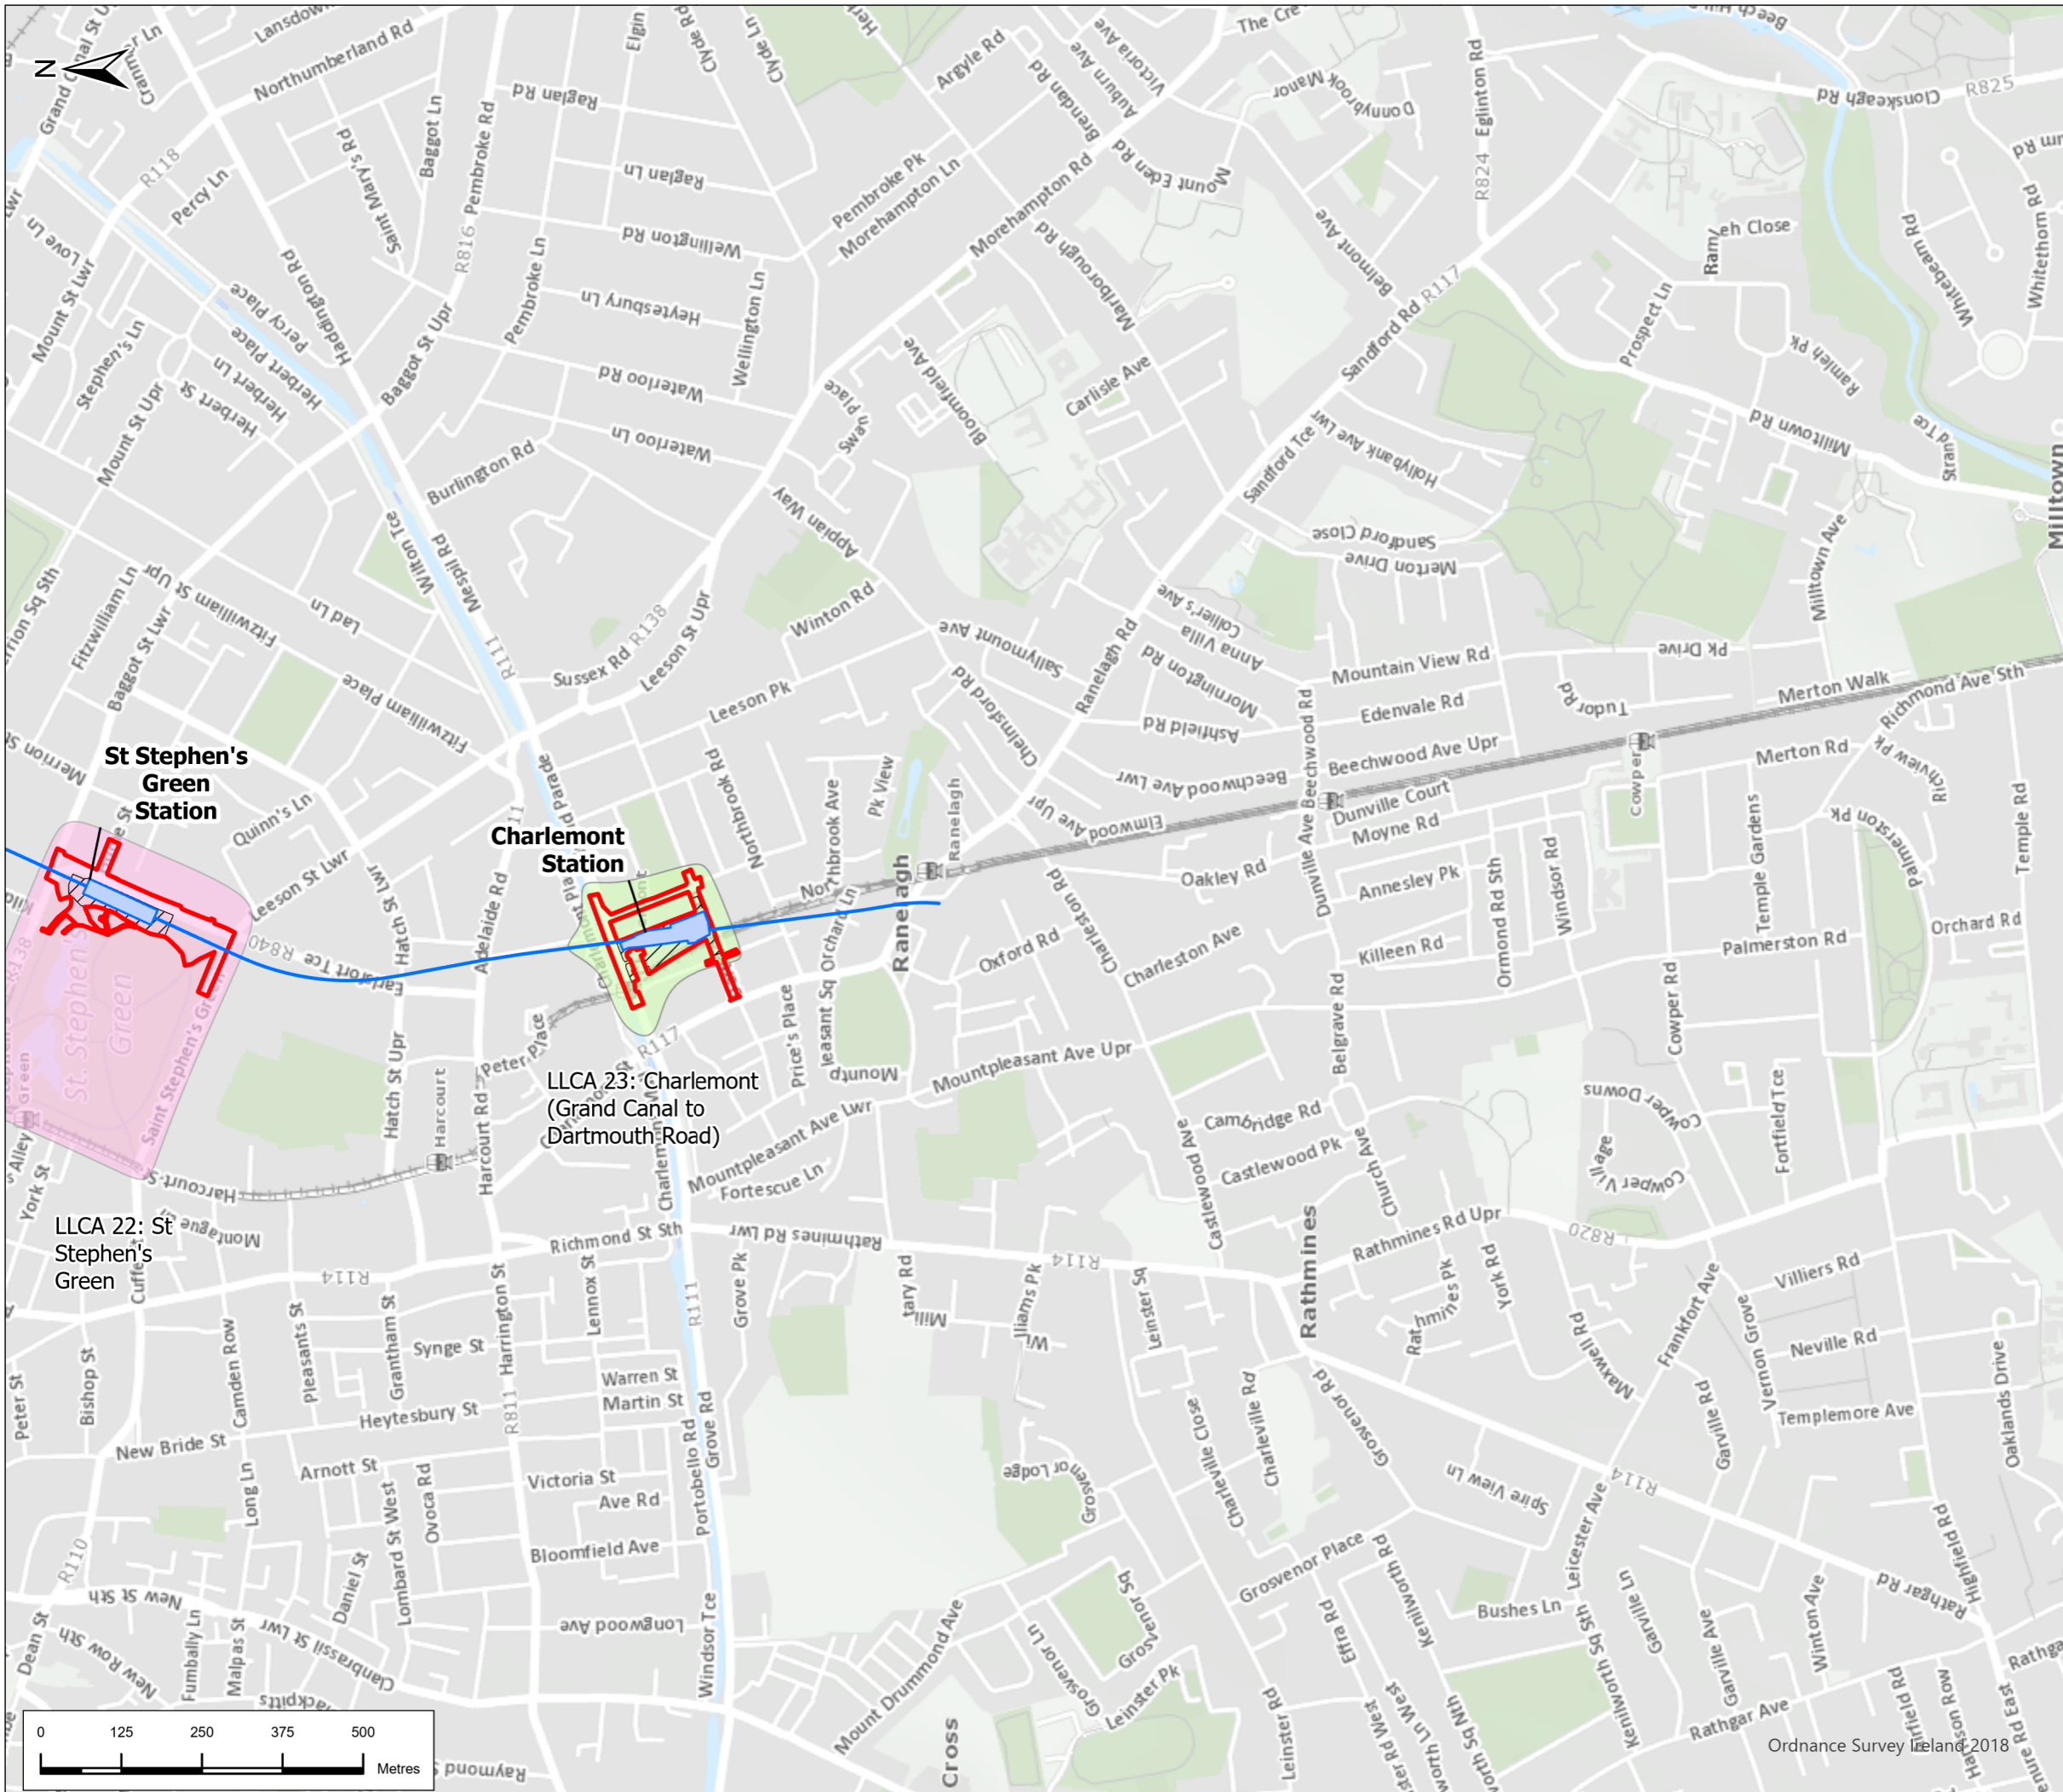

Legend

Alignment

- Tunnel
- Station Locations
- Project Boundary
- Construction Compounds

Local Landscape Character

Areas (LLCA Number)

- LLCA 22
- LLCA 23



P01	8/8/22	Final Issue	GW	EP	RH	NC
Rev.	Date	Purpose of revision	Drawn	Check'd	Rev'd	App'r'd



Drawing Title
Figure 27.2 Local Landscape Character Areas
 Sheet 7 of 7

Drawing Status	FINAL	
Scale @ A3	1:10,000	DO NOT SCALE
Jacobs No.	32108600	
Client No.		

Drawing No.	ML1-JAI-EIA-ROUT-XX-DR-Y-21007	Rev	P01
-------------	--------------------------------	-----	-----

This drawing is not to be used in whole or in part other than for the intended purpose and project as defined in this drawing. Refer to the contract for full terms and conditions.