


Legend

-  Alignment
-  Station Locations

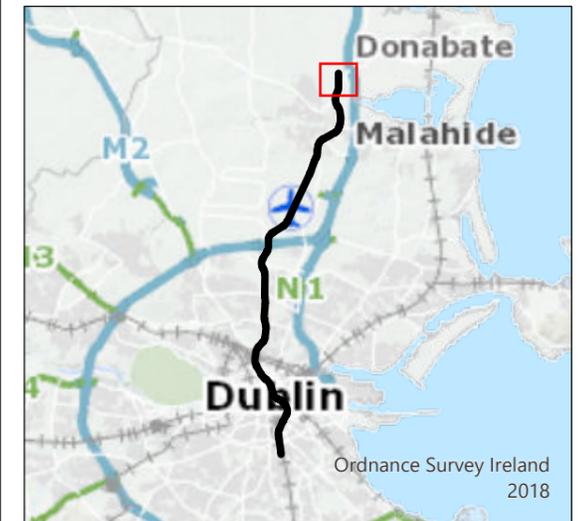

P02	19/5/22	Final Issue	JL	RH	RH	NC
Rev.	Date	Purpose of revision	Drawn	Check'd	Rev'd	Appr'd

JACOBS
IDOM


Client
TII
Bonneagar Iompair Éireann
Transport Infrastructure Ireland

Project
METROLINK

Drawing Title
Figure 9.4 Proposed Station Locations
Sheet 1 of 15


Drawing Status	Final	
Scale @ A3	1:5,000	DO NOT SCALE
Jacobs No.	32108600	
Client No.		
Drawing No.	ML1-JAI-EIA-ROUT_XX-DR-Y-09005	Rev P02

This drawing is not to be used in whole or in part other than for the intended purpose and project as defined on this drawing. Refer to the contract for full terms and conditions.

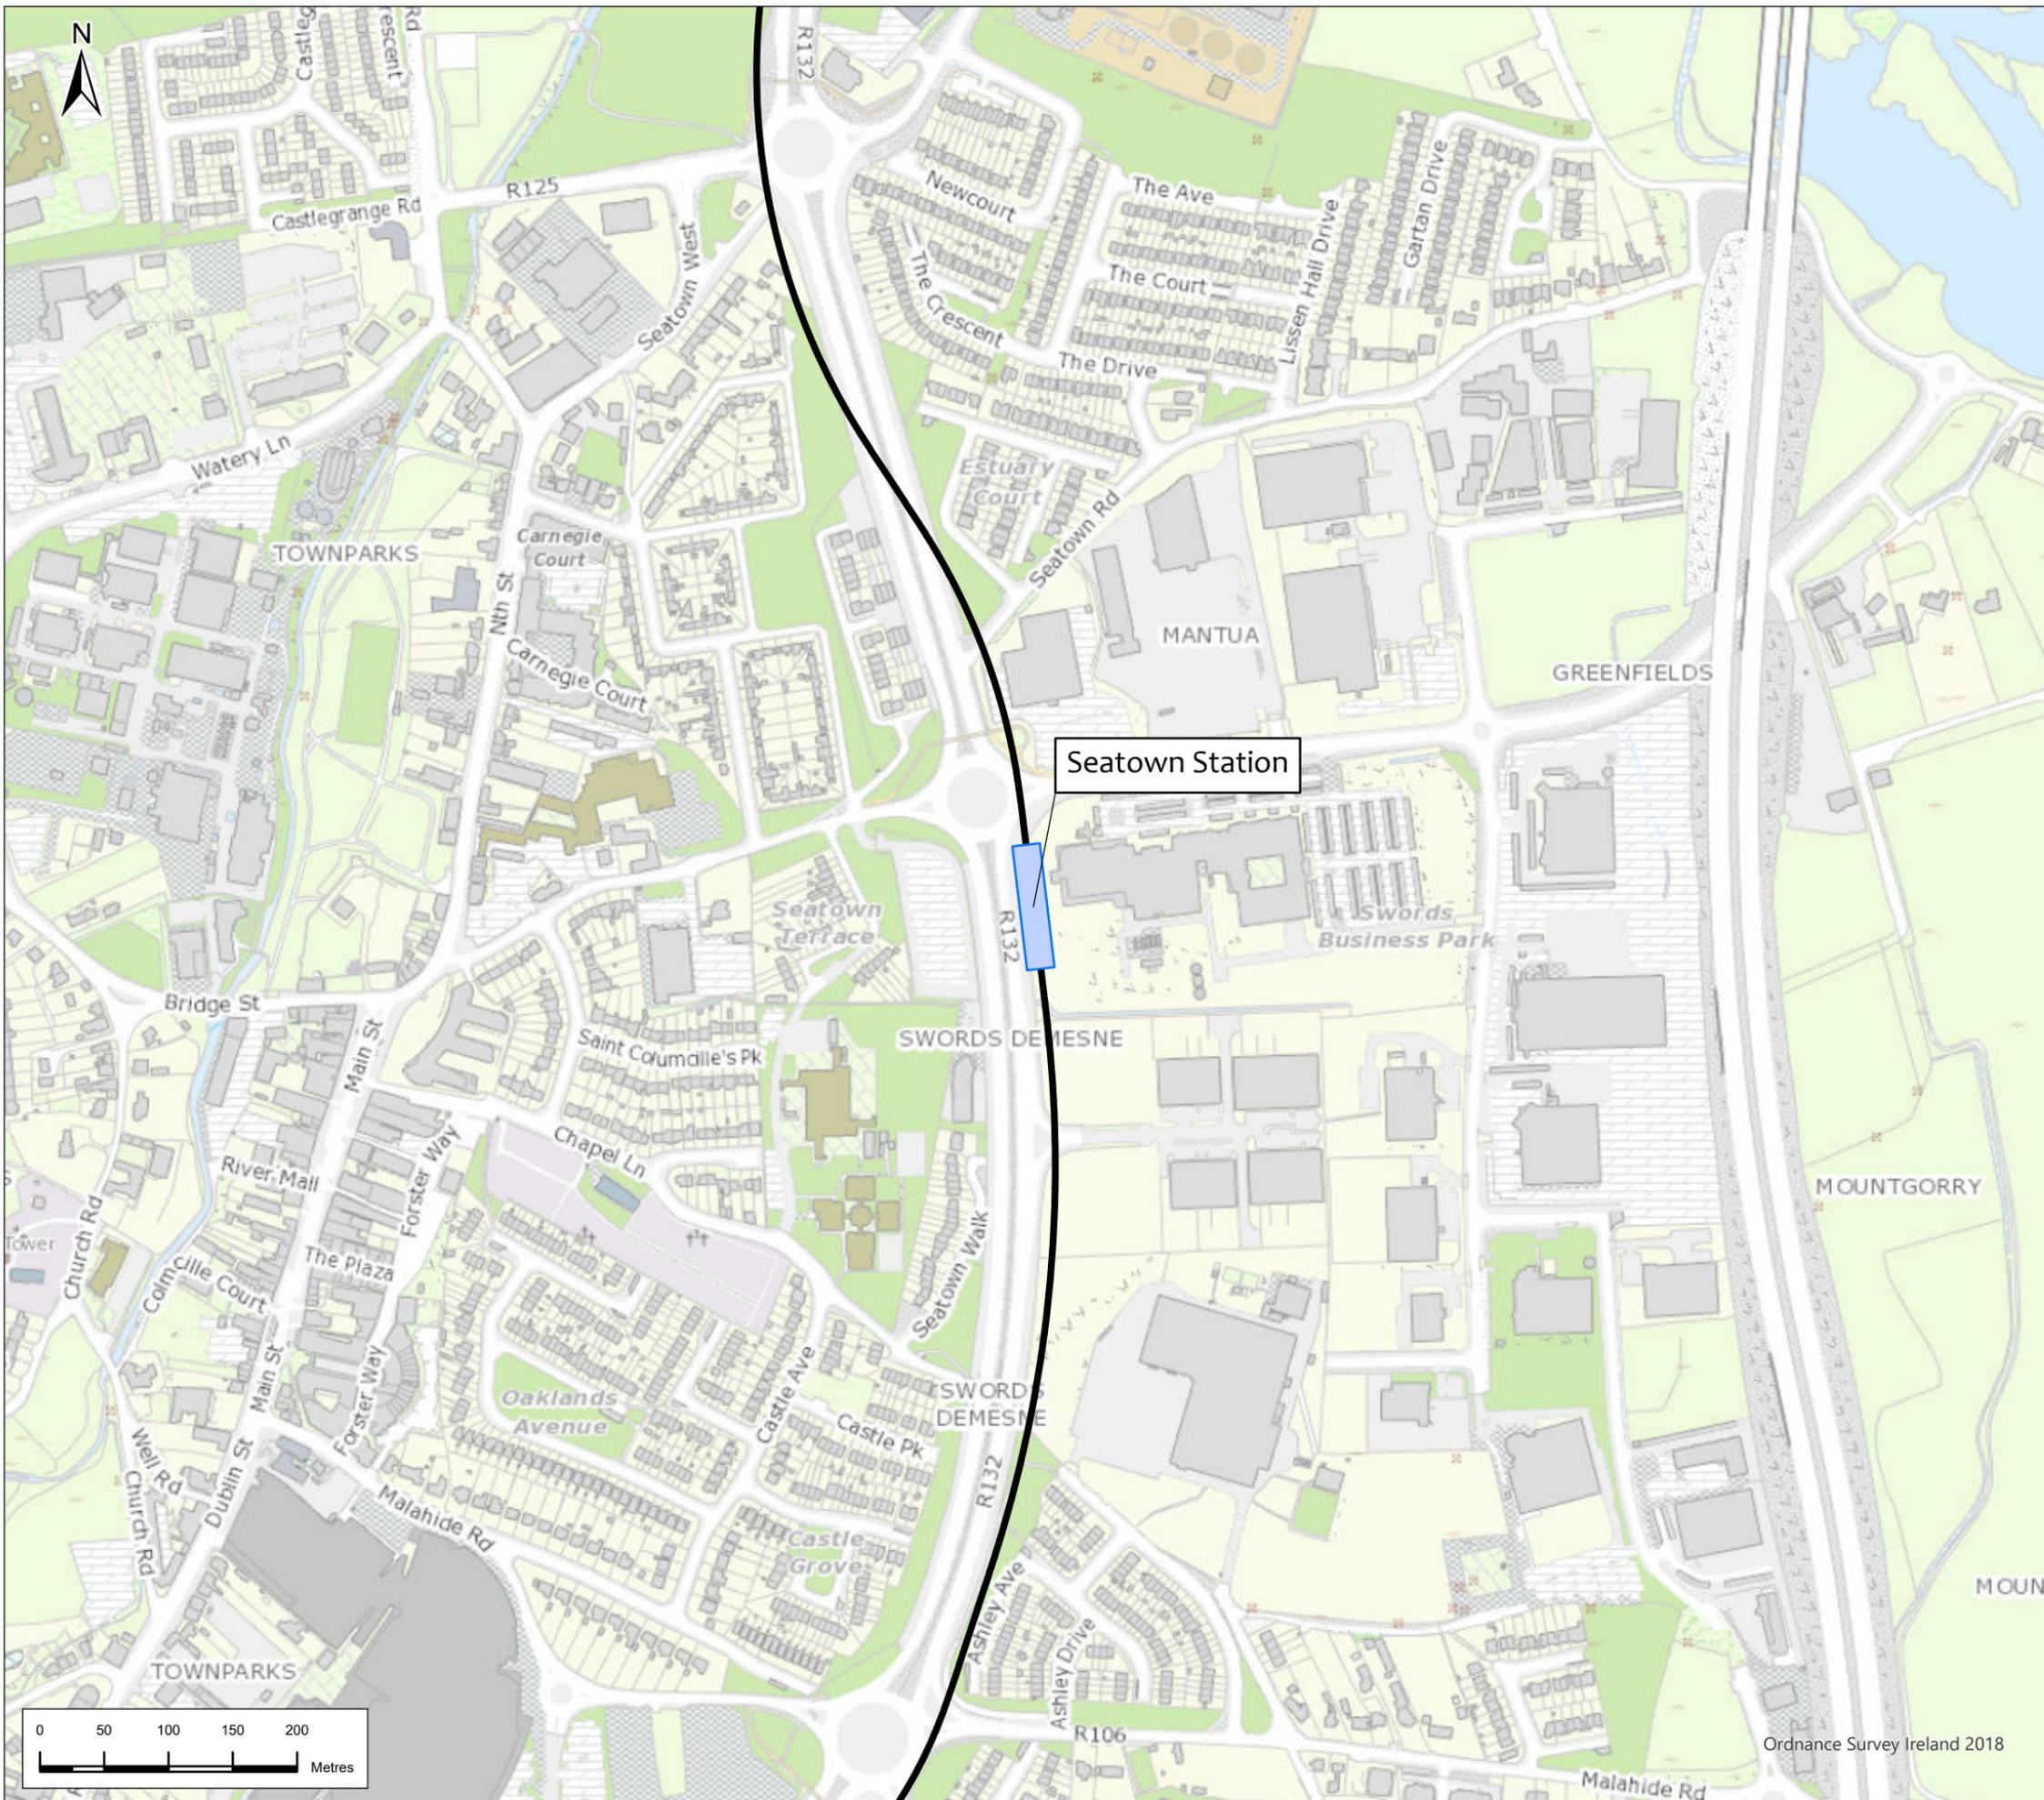

Legend

-  Alignment
-  Station Locations

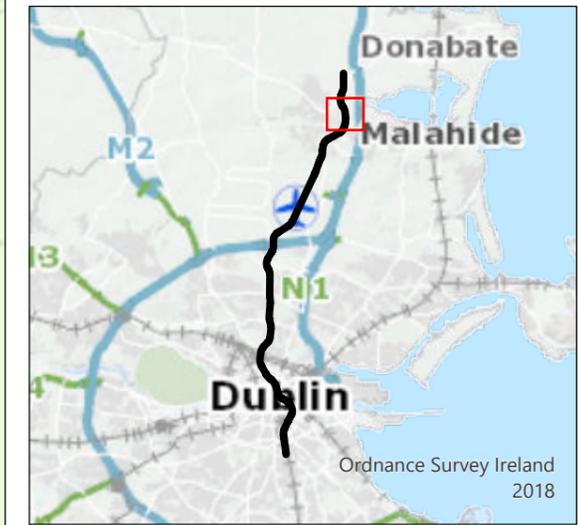

P02	19/5/22	Final Issue	JL	RH	RH	NC
Rev.	Date	Purpose of revision	Drawn	Check'd	Rev'd	Appr'd

JACOBS
IDOM

Client

 Bonnegar Iompair Éireann
 Transport Infrastructure Ireland

Project
METROLINK

Drawing Title
 Figure 9.4 Proposed Station Locations
 Sheet 2 of 15


Drawing Status
 Final

Scale @ A3
 1:5,000

Jacobs No.
 32108600

Drawing No.
 ML1-JAI-EIA-ROUT_XX-DR-Y-09006

Rev
 P02

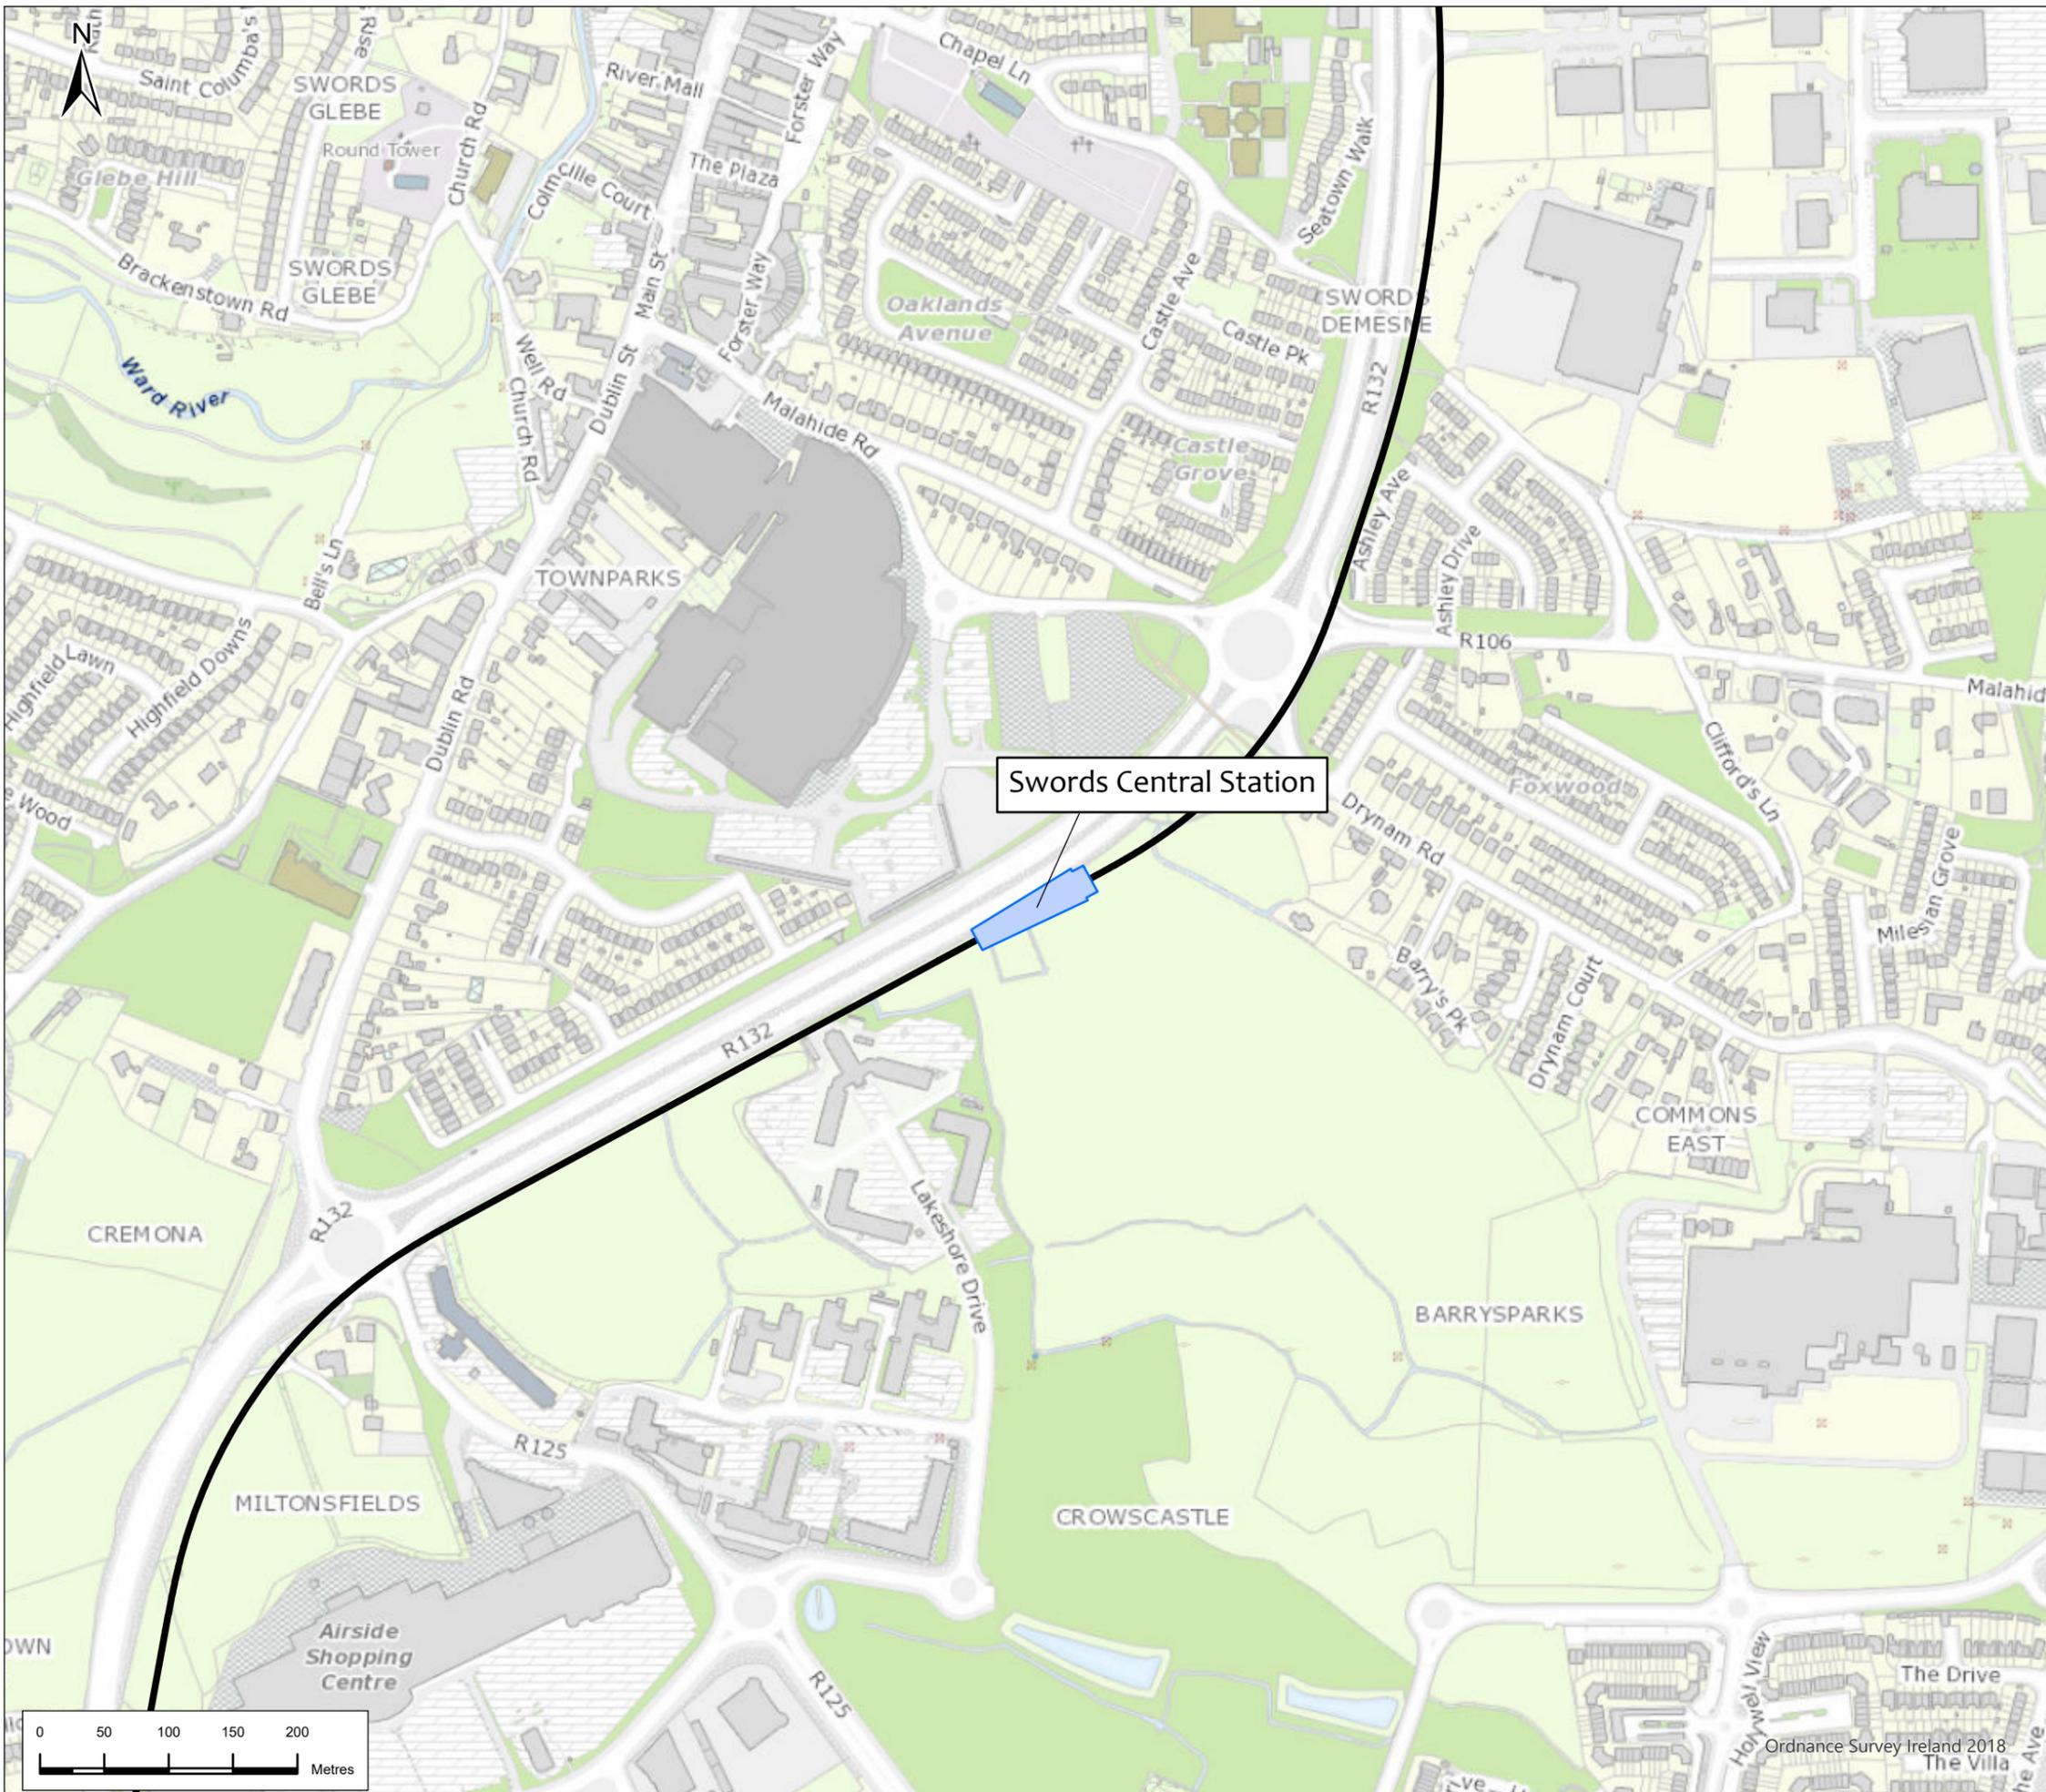

Legend

-  Alignment
-  Station Locations




P02	19/5/22	Final Issue	JL	RH	RH	NC
Rev.	Date	Purpose of revision	Drawn	Check'd	Rev'd	Appr'd



Drawing Title
Figure 9.4 Proposed Station Locations
 Sheet 3 of 15


Drawing Status	Final	
Scale @ A3	1:5,000	DO NOT SCALE
Jacobs No.	32108600	
Client No.		
Drawing No.	ML1-JAI-EIA-ROUT_XX-DR-Y-09007	Rev P02

This drawing is not to be used in whole or in part other than for the intended purpose and project as defined on this drawing. Refer to the contract for full terms and conditions.

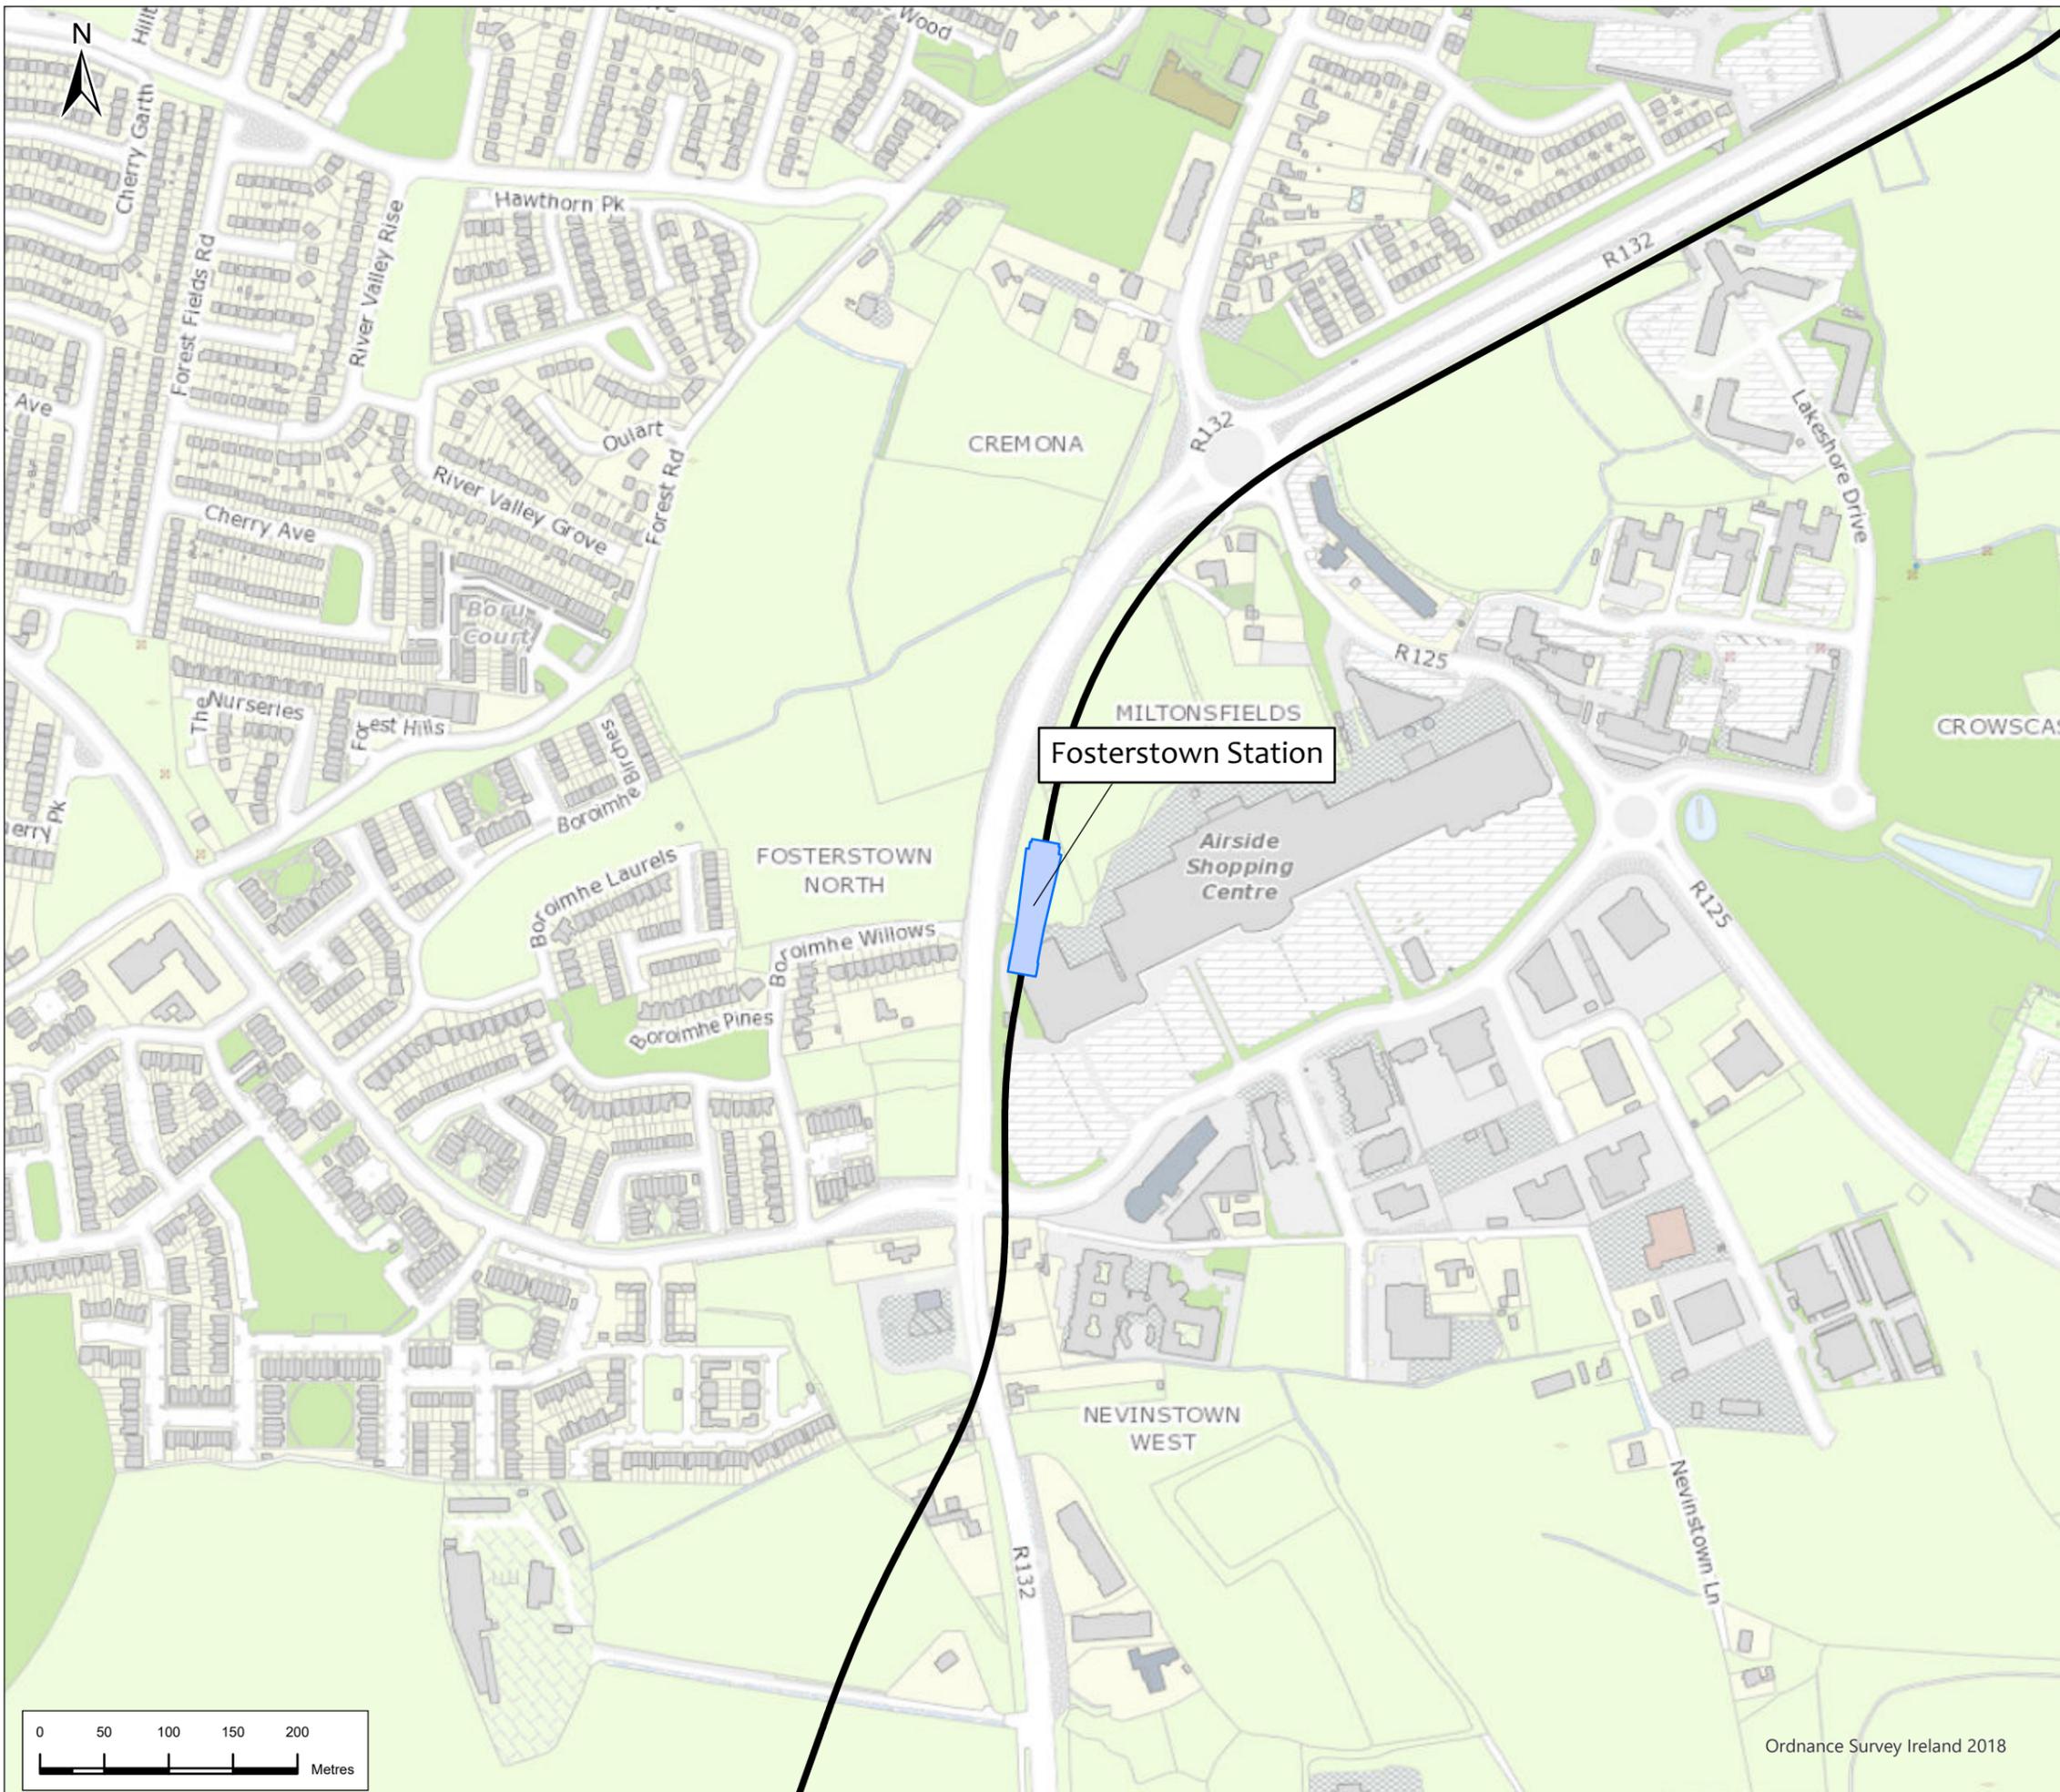

Legend

-  Alignment
-  Station Locations

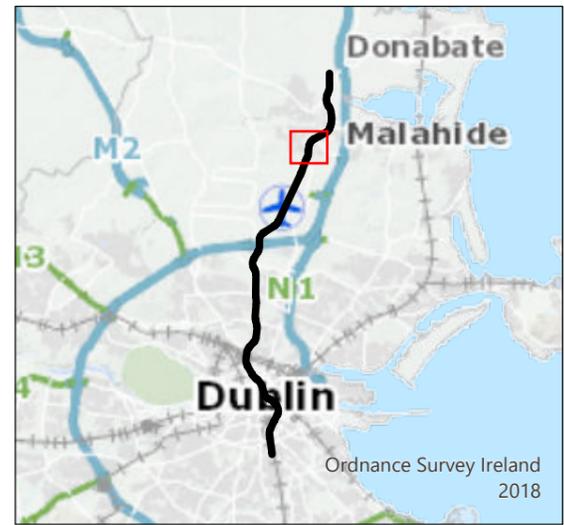

P02	19/5/22	Final Issue	JL	RH	RH	NC
Rev.	Date	Purpose of revision	Drawn	Check'd	Rev'd	Appr'd

JACOBS
IDOM

Client

 Client No. 32108600

Project
METROLINK

Drawing Title
 Figure 9.4 Proposed Station Locations
 Sheet 4 of 15

Drawing Status
 Final

Scale @ A3
 1:5,000 DO NOT SCALE

JACOBS No. 32108600


Drawing No. ML1-JAI-EIA-ROUT_XX-DR-Y-09008 Rev P02

This drawing is not to be used in whole or in part other than for the intended purpose and project as defined on this drawing. Refer to the contract for full terms and conditions.



Legend

-  Alignment
-  Station Locations

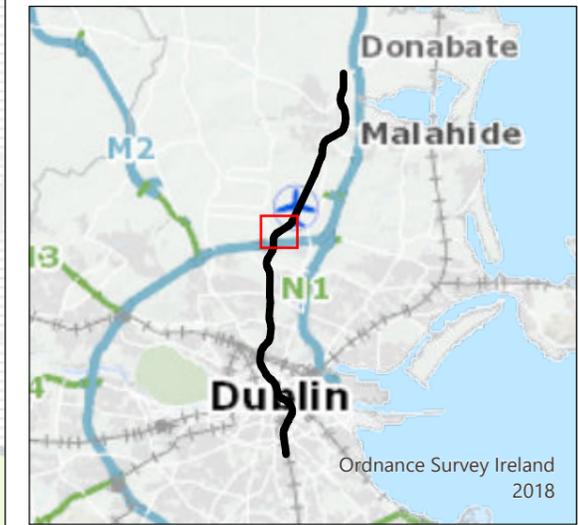

P02	19/5/22	Final Issue	JL	RH	RH	NC
Rev.	Date	Purpose of revision	Drawn	Check'd	Rev'd	Appr'd

JACOBS
IDOM

Client
TII
Bonneagar Iompair Éireann
Transport Infrastructure Ireland

Project
METROLINK

Drawing Title
**Figure 9.4 Proposed Station Locations
Sheet 6 of 15**


Drawing Status
Final

Scale @ A3
1:5,000
DO NOT SCALE

Jacobs No. 32108600
Client No.

Drawing No. **ML1-JAI-EIA-ROUT_XX-DR-Y-09010** Rev **P02**

This drawing is not to be used in whole or in part other than for the intended purpose and project as defined on this drawing. Refer to the contract for full terms and conditions.

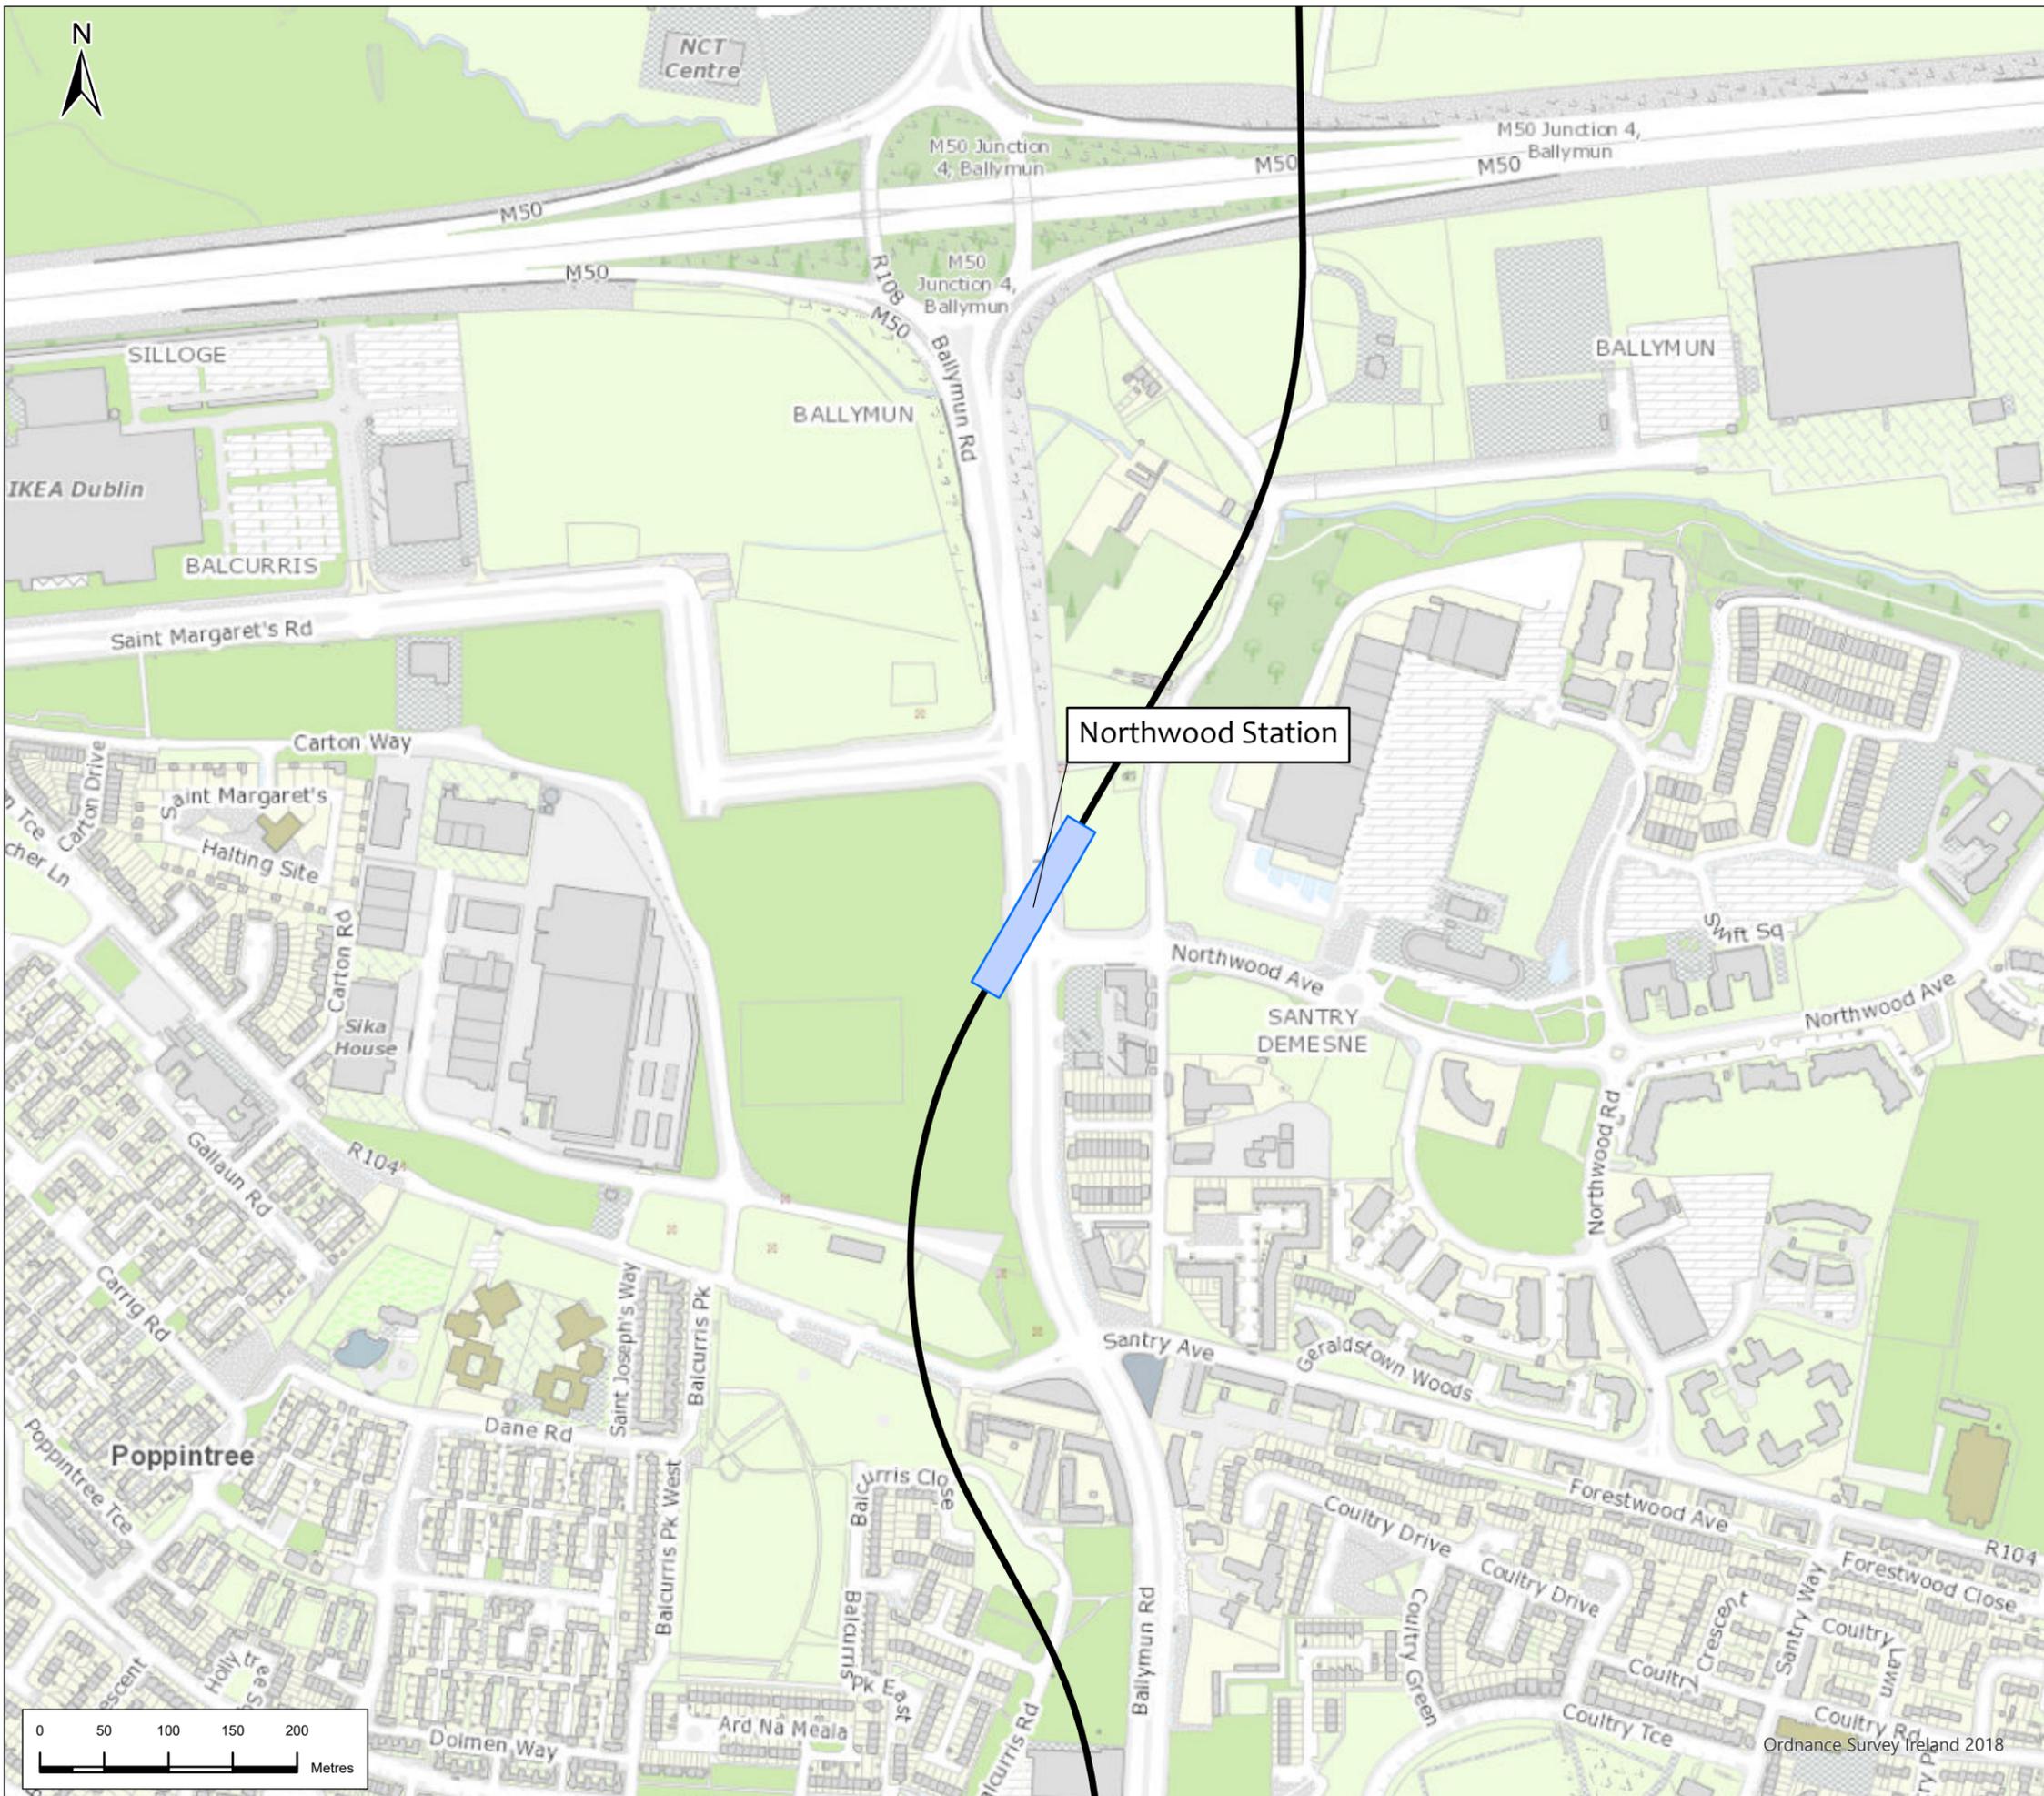

Legend

-  Alignment
-  Station Locations



P02	19/5/22	Final Issue	JL	RH	RH	NC
Rev.	Date	Purpose of revision	Drawn	Check'd	Rev'd	Appr'd

**JACOBS
IDOM**

Client

 Bonnegar Iompair Éireann
 Transport Infrastructure Ireland

Project
METROLINK


Drawing Title
**Figure 9.4 Proposed Station Locations
 Sheet 7 of 15**

Drawing Status
Final

Scale @ A3
 1:5,000 DO NOT SCALE


JACOBS No. 32108600
 Client No.
 Drawing No. ML1-JAI-EIA-ROUT_XX-DR-Y-09011 Rev P02

This drawing is not to be used in whole or in part other than for the intended purpose and project as defined on this drawing. Refer to the contract for full terms and conditions.

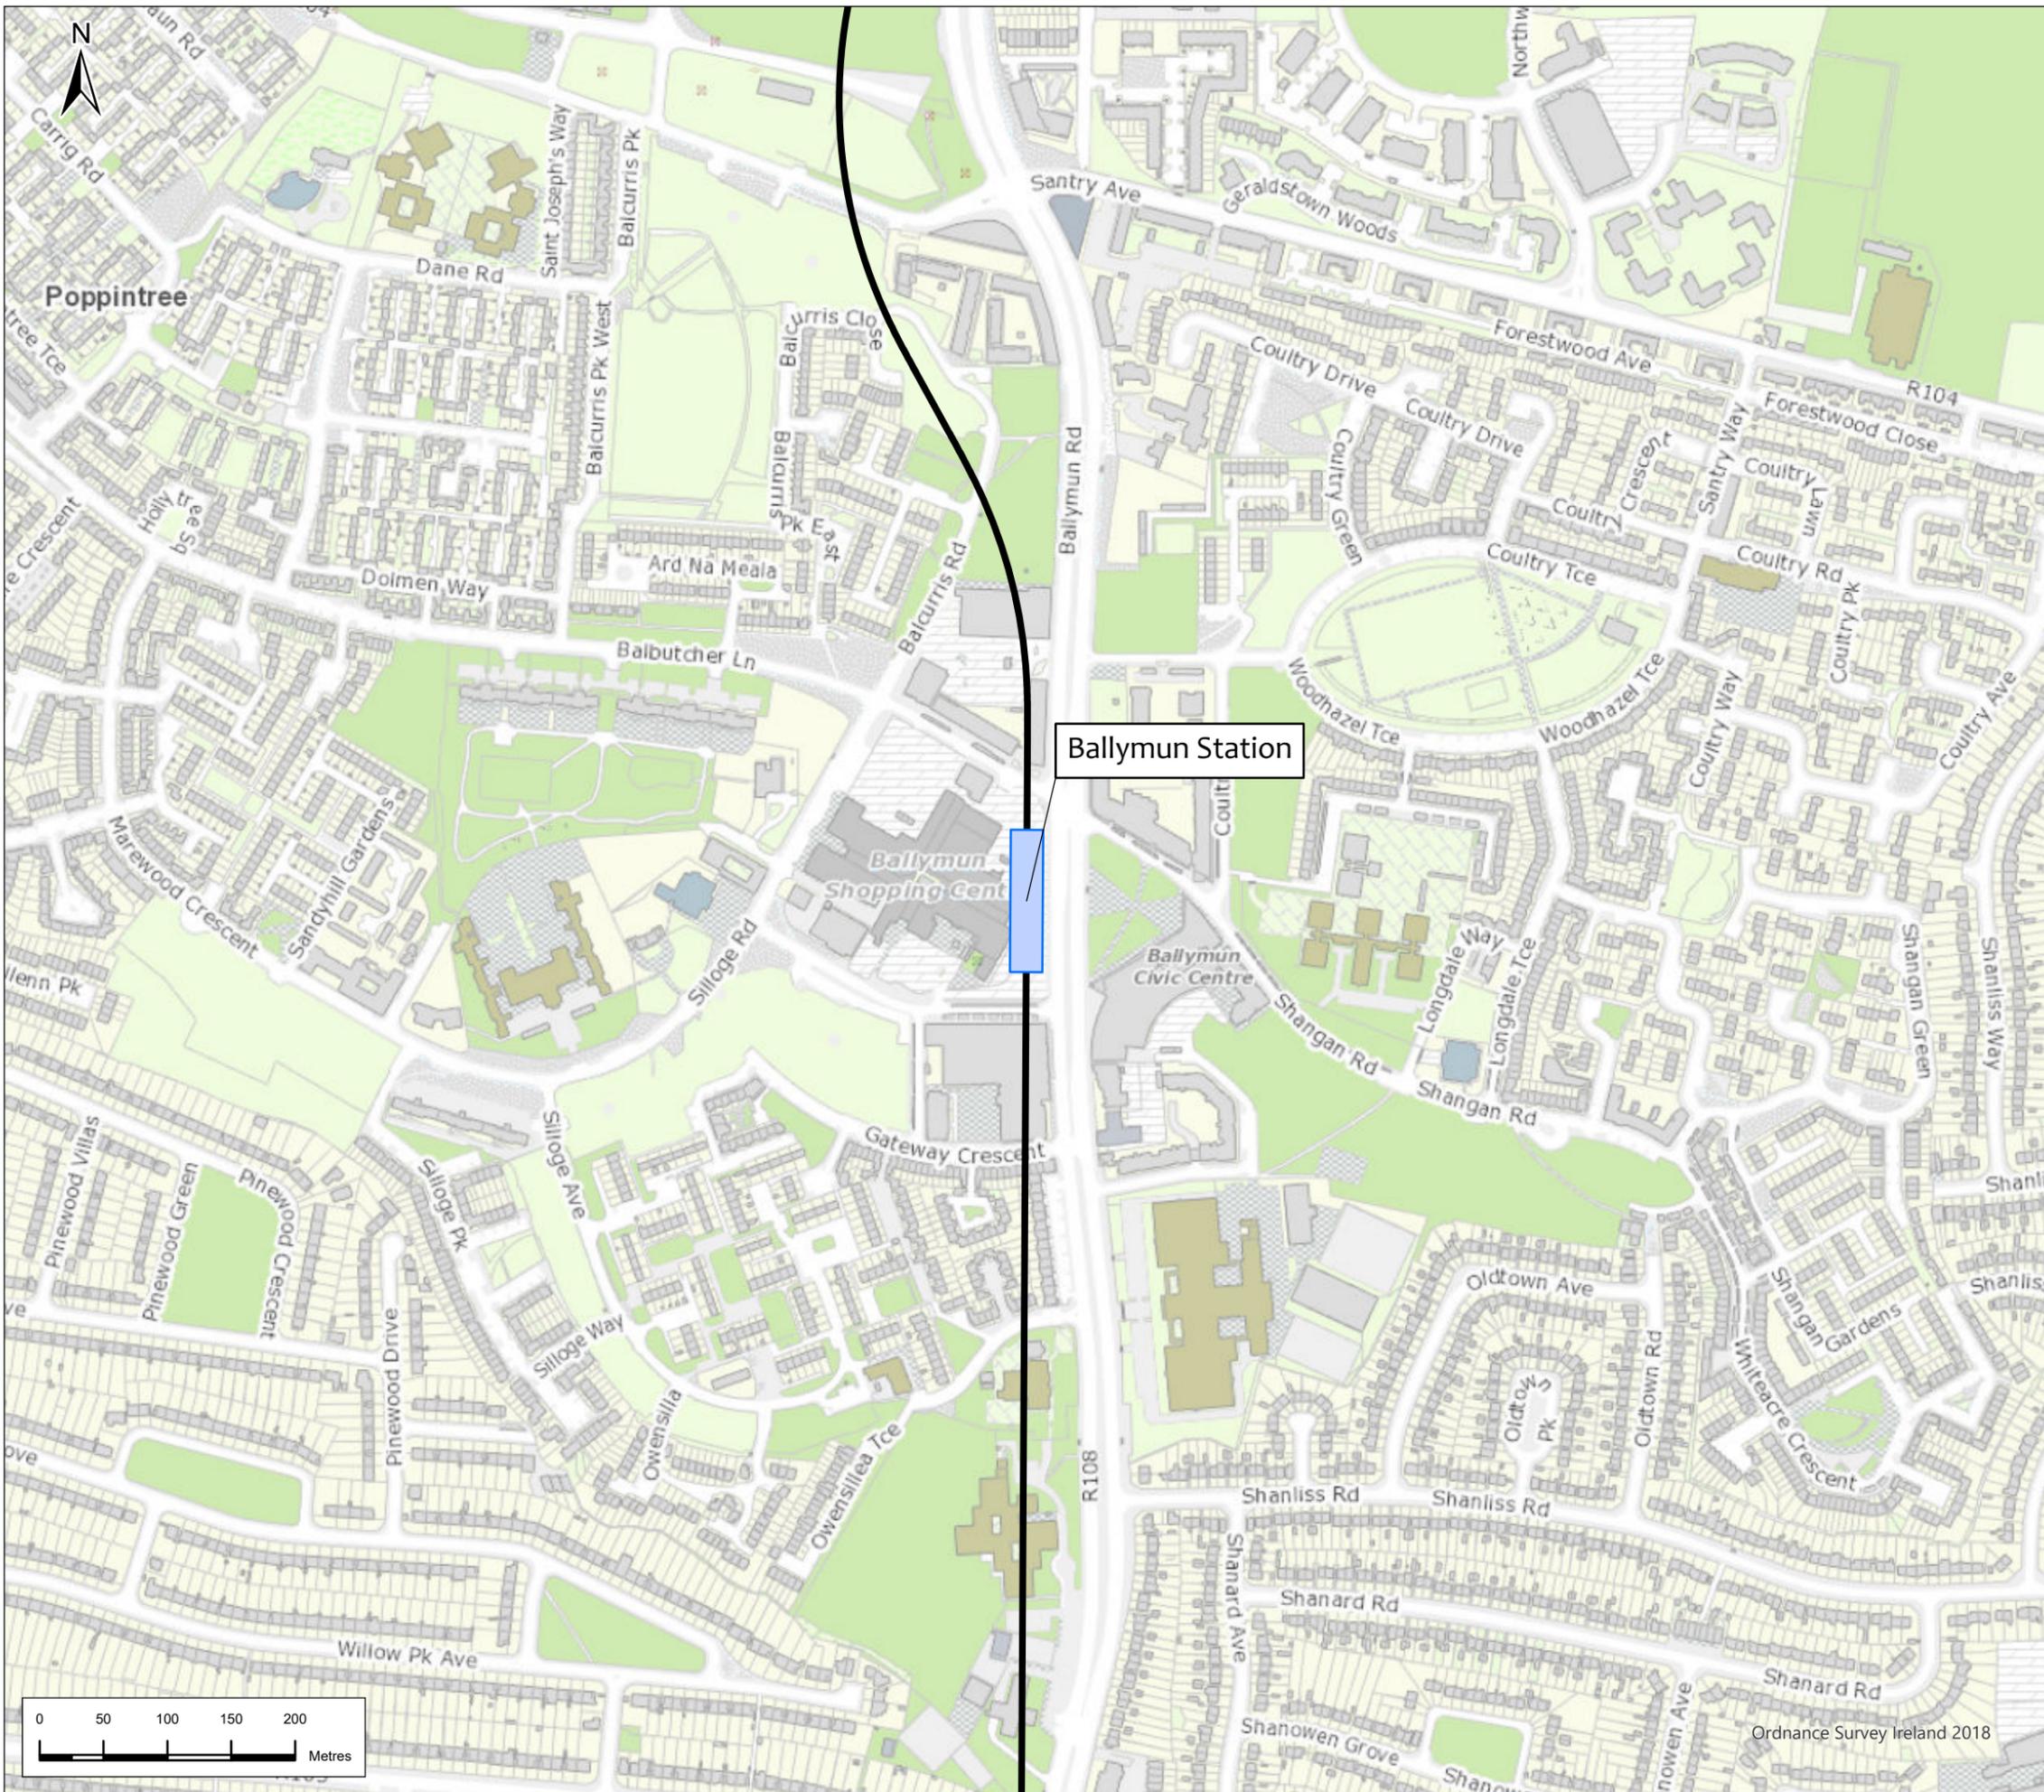

Legend

-  Alignment
-  Station Locations

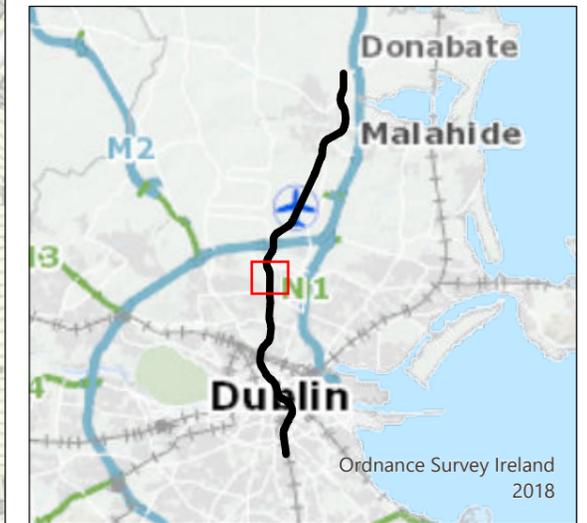

P02	19/5/22	Final Issue	JL	RH	RH	NC
Rev.	Date	Purpose of revision	Drawn	Check'd	Rev'd	Appr'd

JACOBS
IDOM

Client
TII
Bonnegar Iompair Éireann
Transport Infrastructure Ireland

Project
METROLINK


Drawing Title
Figure 9.4 Proposed Station Locations
Sheet 8 of 15

Drawing Status: Final
Scale @ A3: 1:5,000 DO NOT SCALE

Jacobs No. 32108600
Client No.

Drawing No. ML1-JAI-EIA-ROUT_XX-DR-Y-09012 Rev P02

This drawing is not to be used in whole or in part other than for the intended purpose and project as defined on this drawing. Refer to the contract for full terms and conditions.

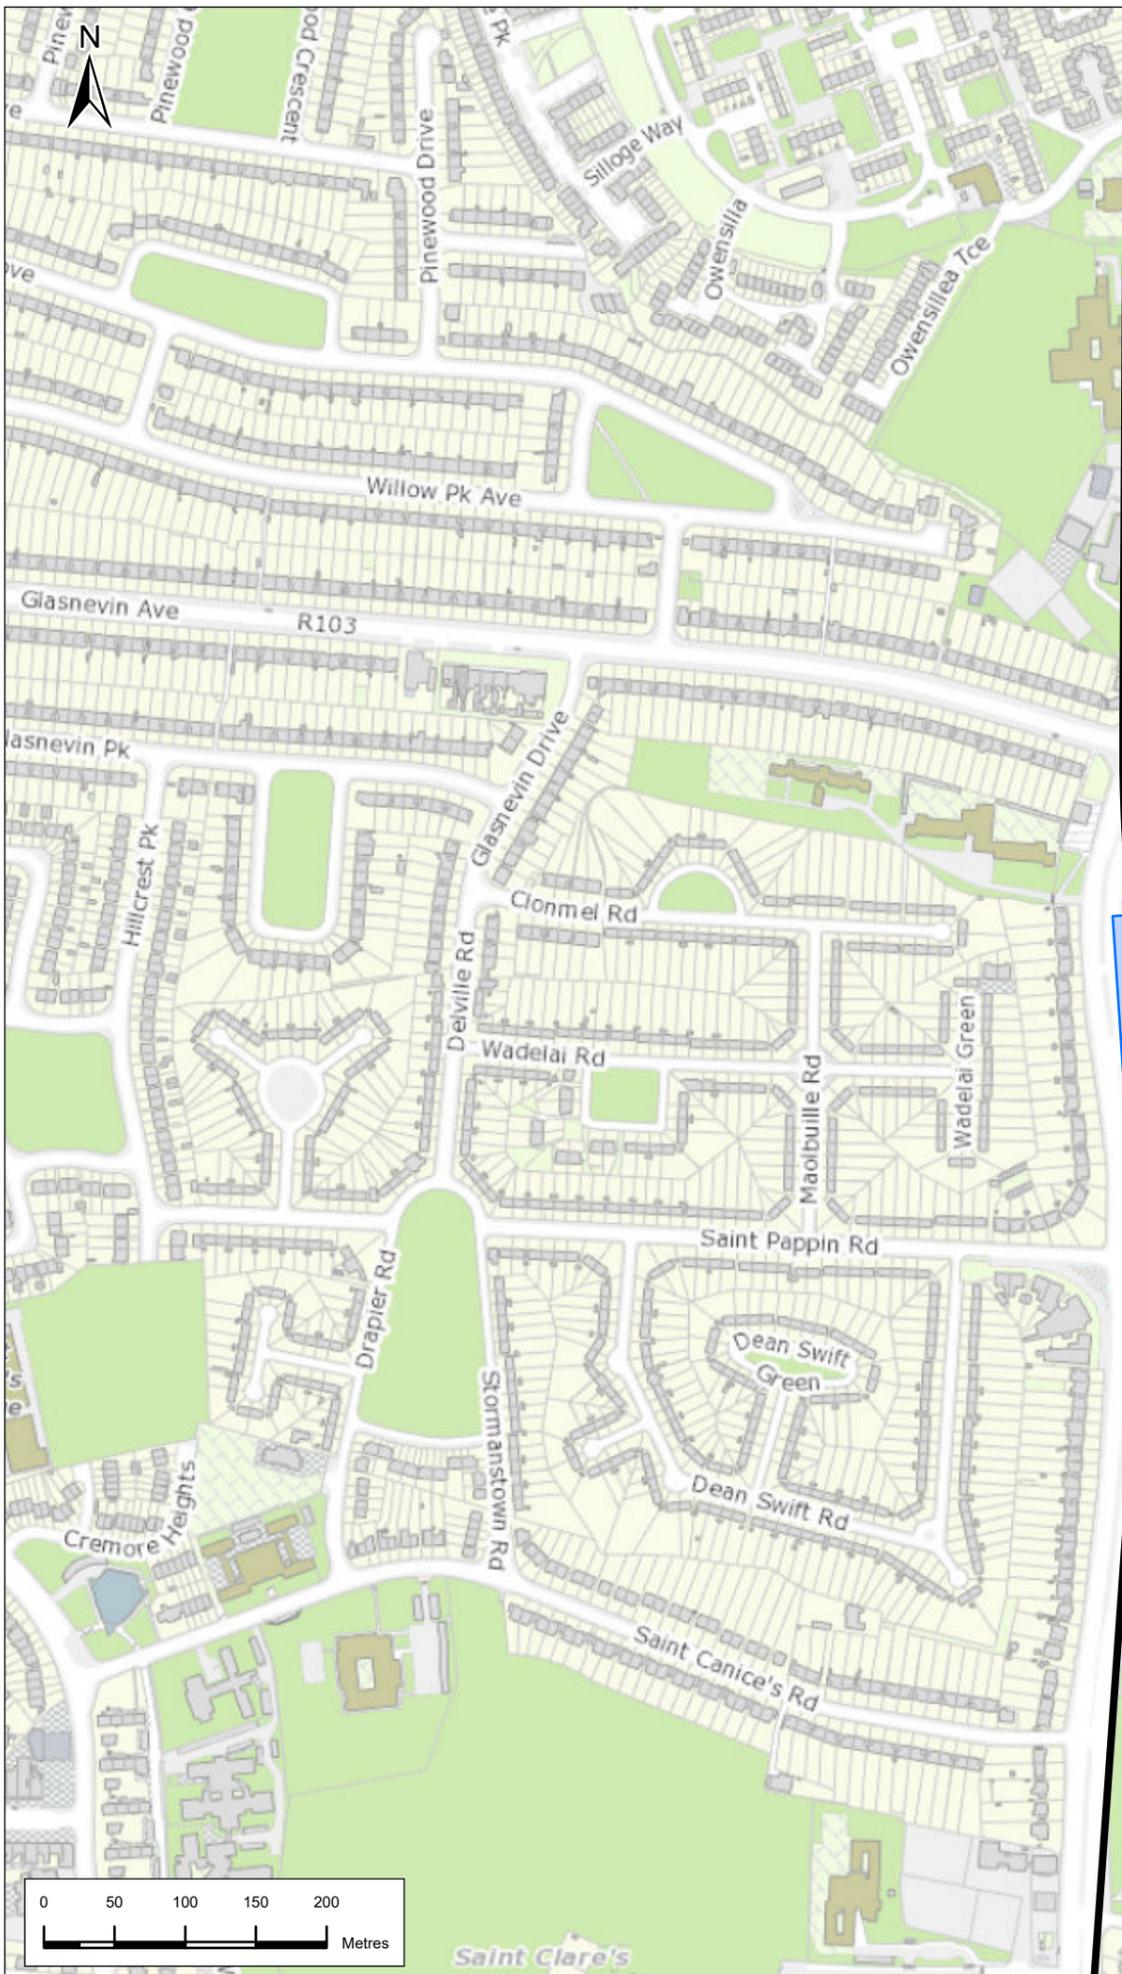

Legend

-  Alignment
-  Station Locations



P02	19/5/22	Final Issue	JL	RH	RH	NC
Rev.	Date	Purpose of revision	Draw	Check'd	Rev'd	Appr'd

JACOBS
IDOM

Client
TII
Bonneagair Iompair Éireann
Transport Infrastructure Ireland

Project
METROLINK

Drawing Title
**Figure 9.4 Proposed Station Locations
Sheet 9 of 15**


Drawing Status
Final

Scale @ A3
1:5,000 **DO NOT SCALE**

Jacobs No. 32108600
Client No.


Drawing No. **ML1-JAI-EIA-ROUT_XX-DR-Y-09013** Rev **P02**

This drawing is not to be used in whole or in part other than for the intended purpose and project as defined on this drawing. Refer to the contract for full terms and conditions.

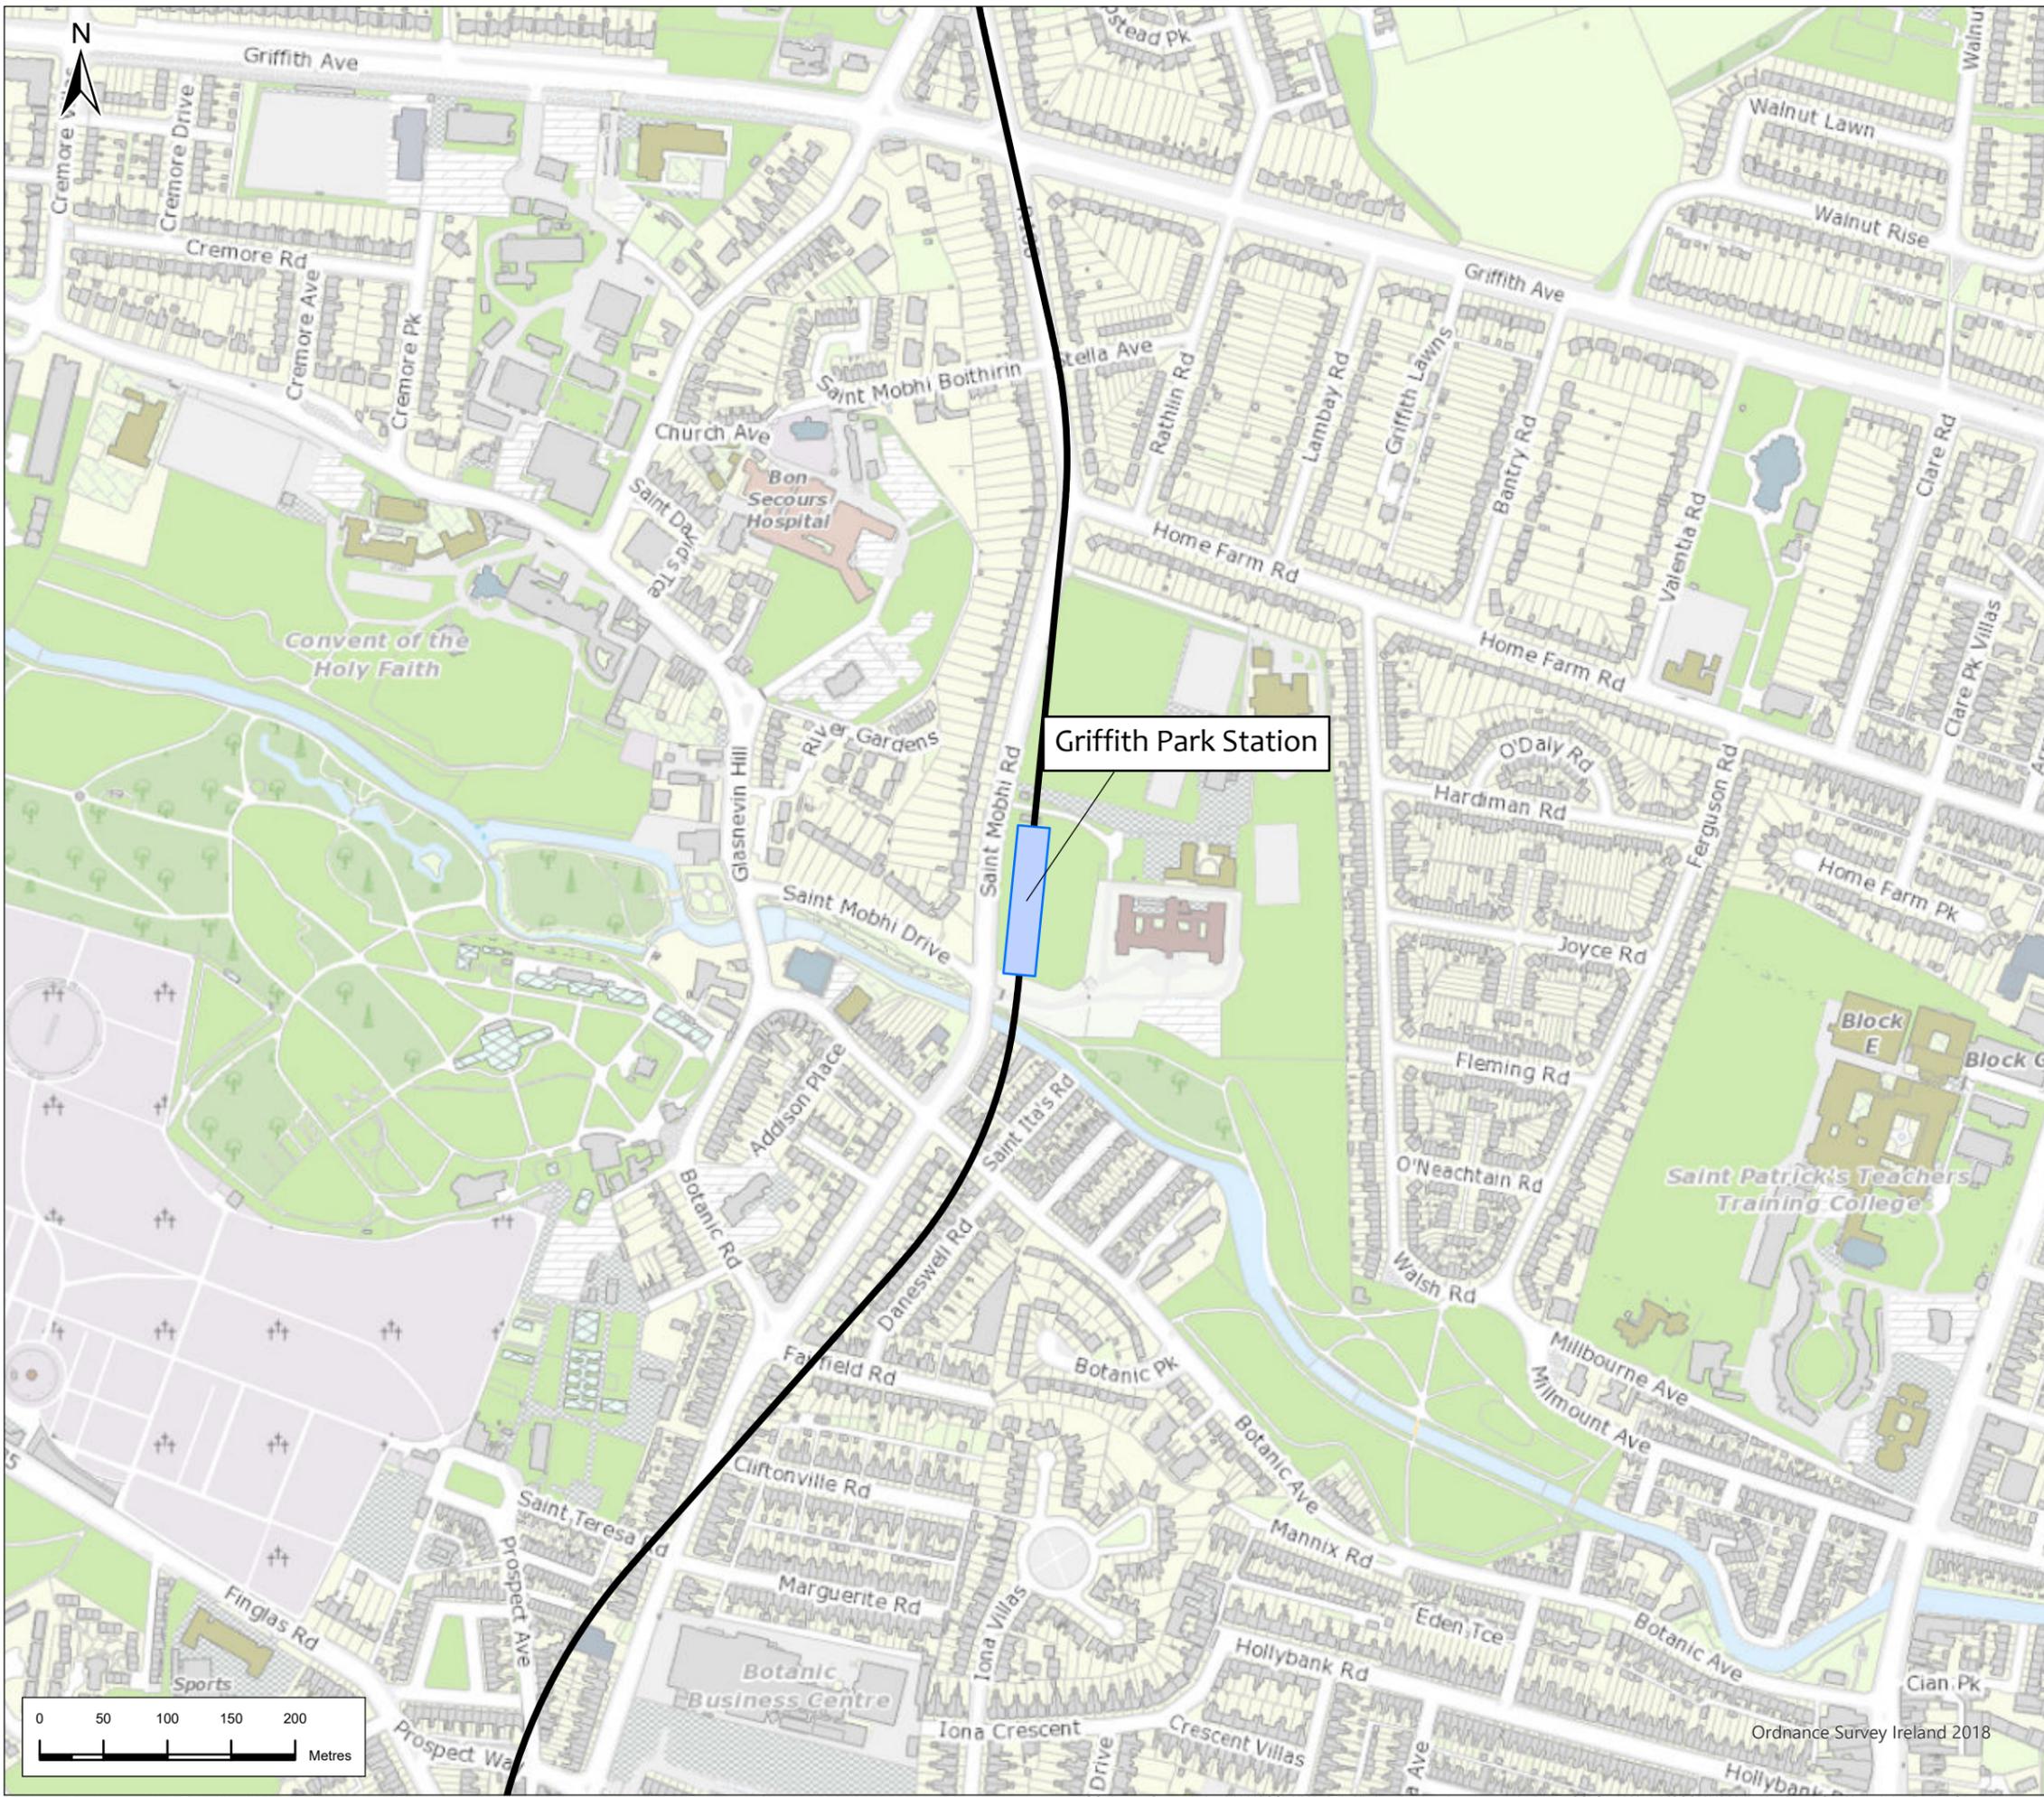

Legend

-  Alignment
-  Station Locations

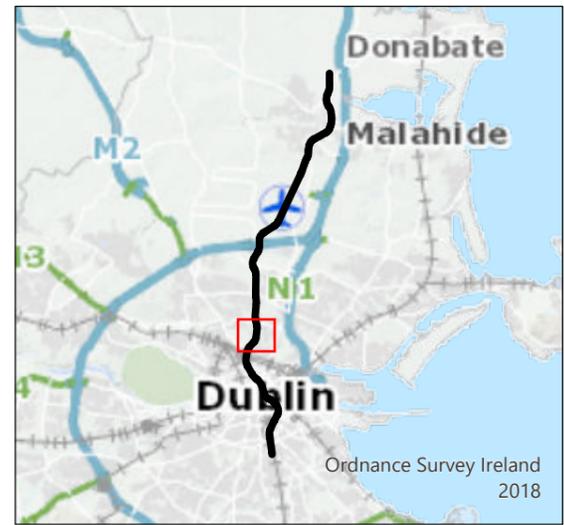

P02	19/5/22	Final Issue	JL	RH	RH	NC
Rev.	Date	Purpose of revision	Drawn	Check'd	Rev'd	Appr'd




Drawing Title
Figure 9.4 Proposed Station Locations
 Sheet 10 of 15

Drawing Status: **Final**
 Scale @ A3: 1:5,000 DO NOT SCALE


Jacobs No. 32108600
 Client No.
 Drawing No. **ML1-JAI-EIA-ROUT_XX-DR-Y-09014** Rev P02

This drawing is not to be used in whole or in part other than for the intended purpose and project as defined on this drawing. Refer to the contract for full terms and conditions.

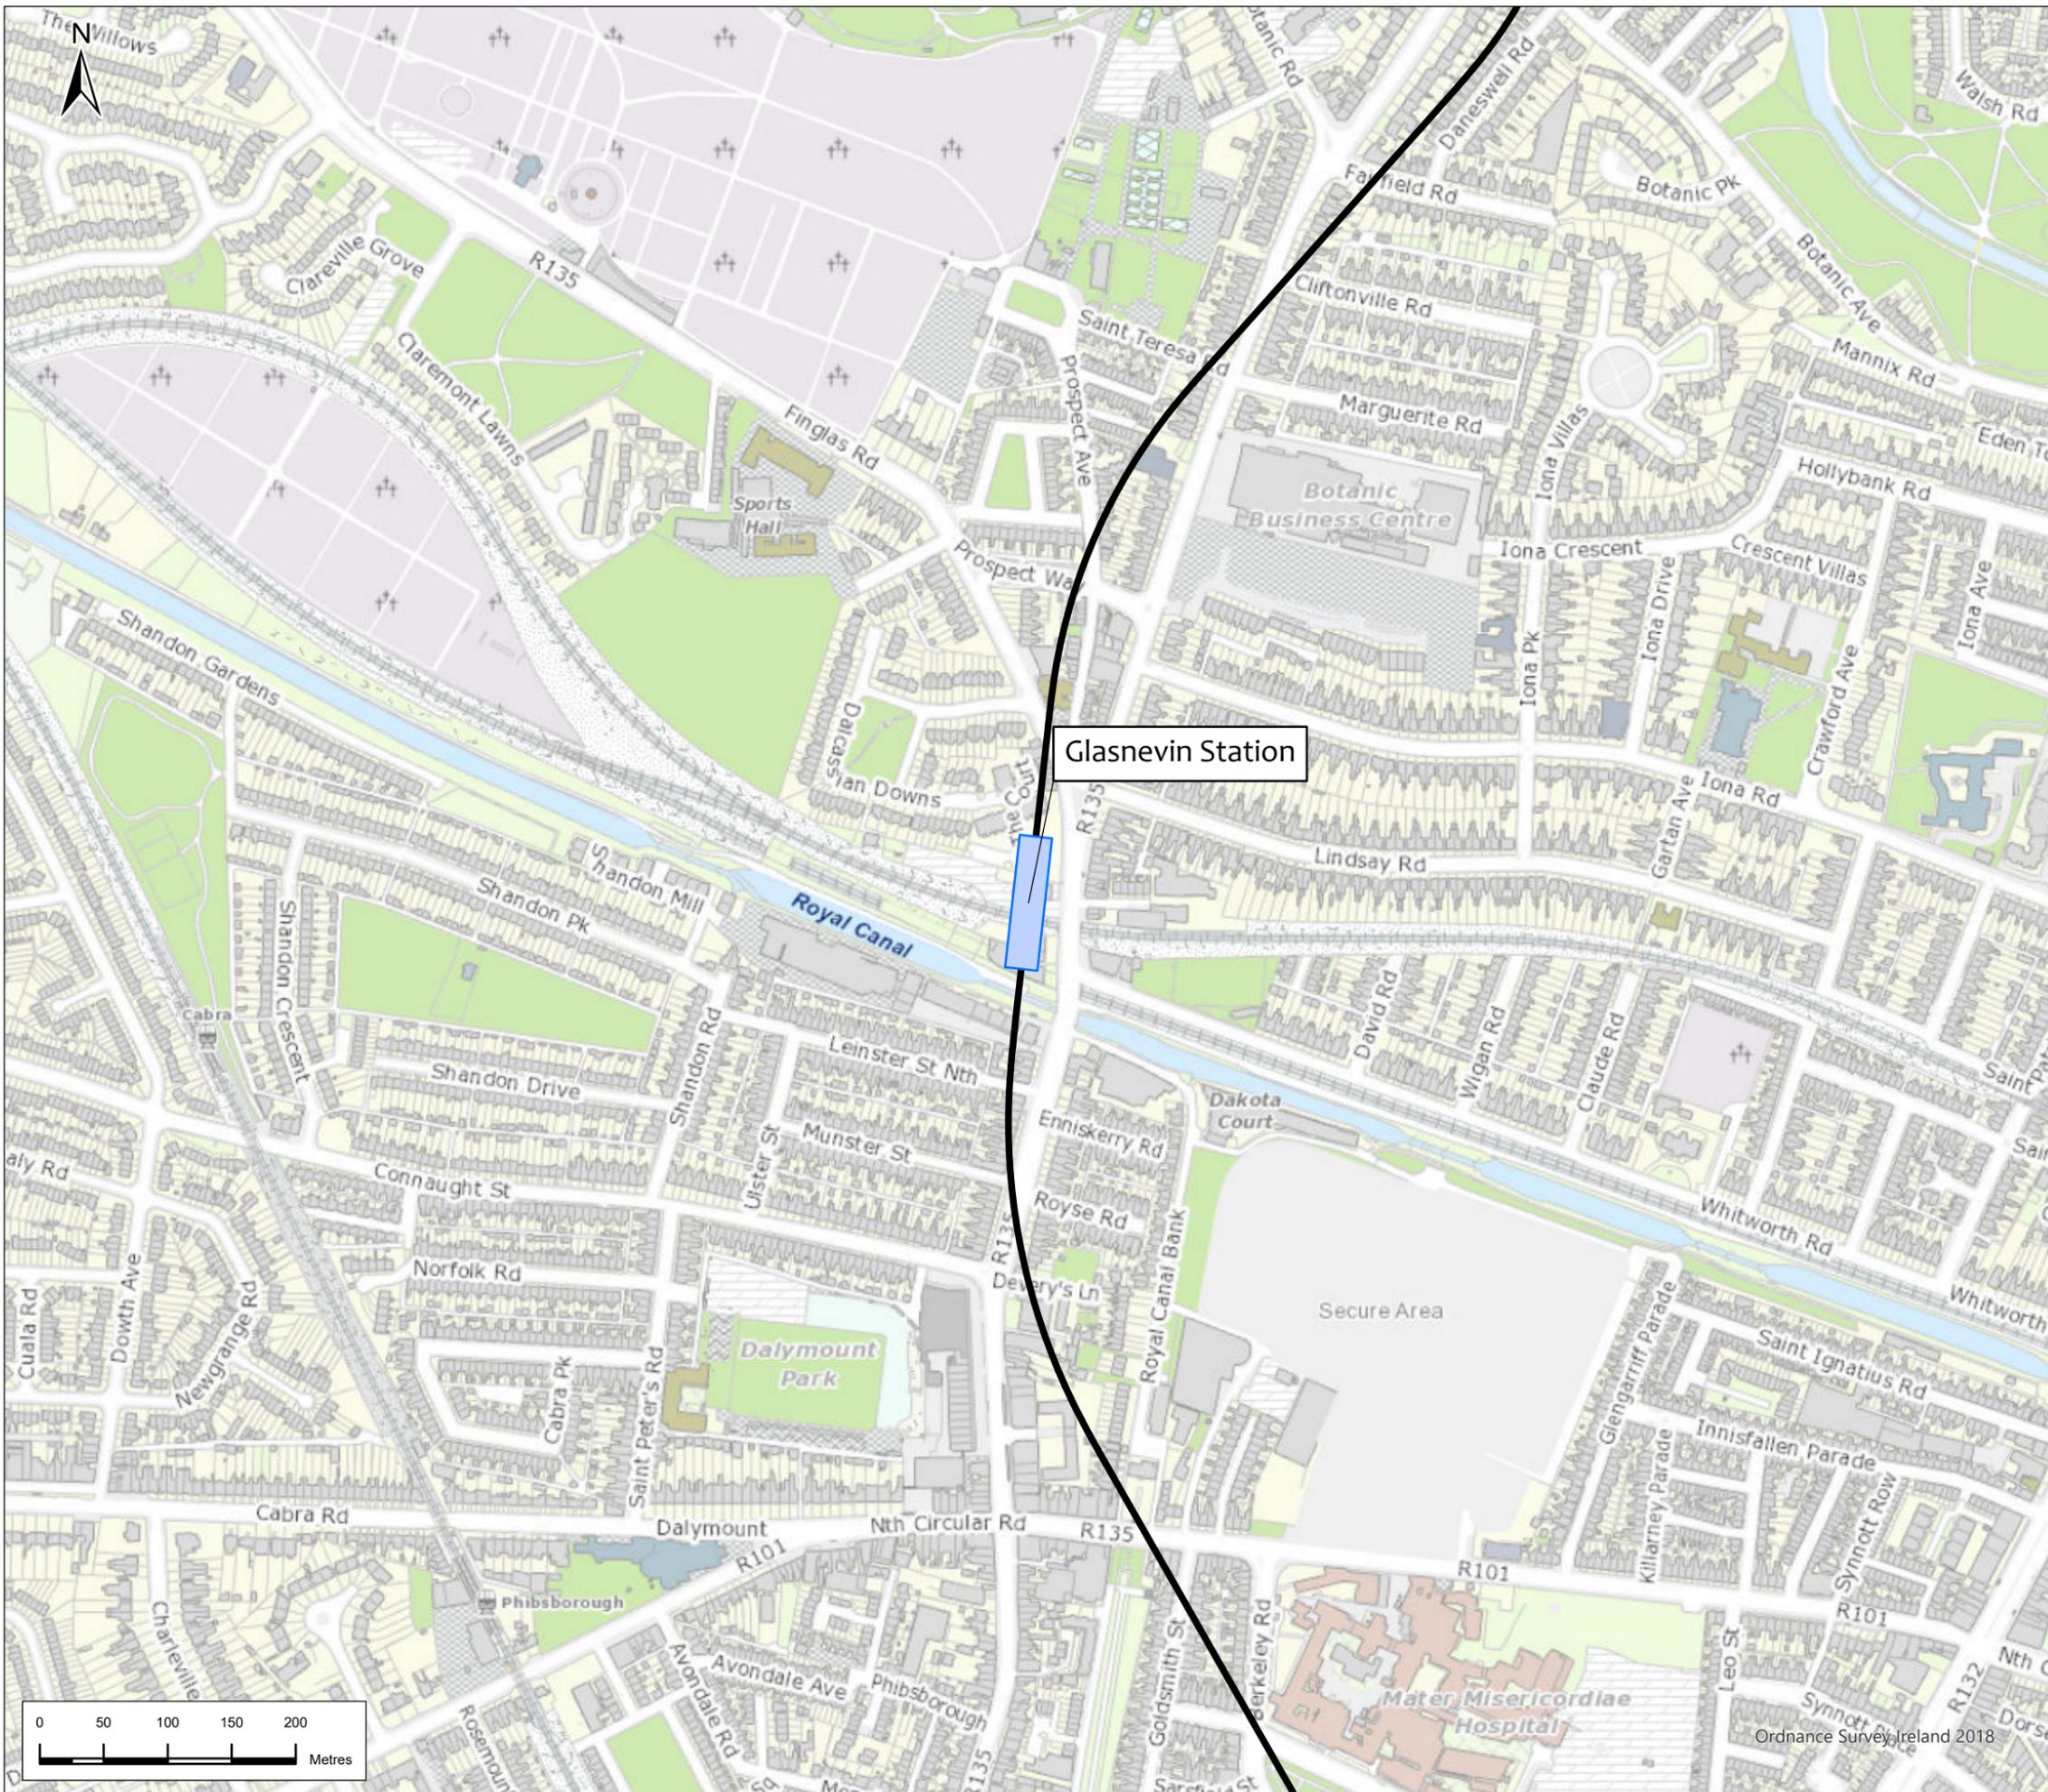

Legend

-  Alignment
-  Station Locations

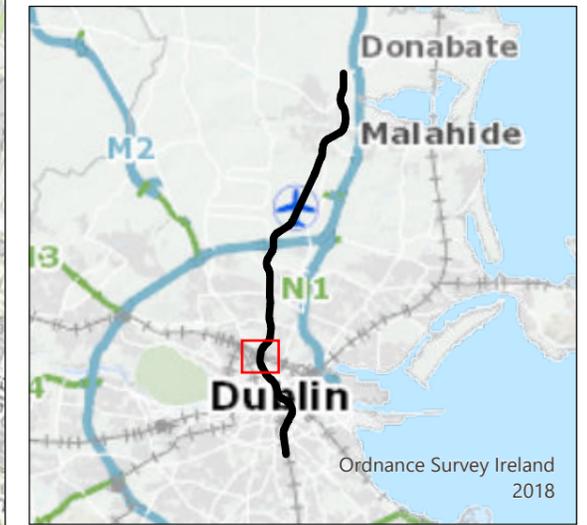

P02	19/5/22	Final Issue	JL	RH	RH	NC
Rev.	Date	Purpose of revision	Drawn	Check'd	Rev'd	Appr'd

**JACOBS
IDOM**

Client
TII
Bonneagar Iompair Éireann
Transport Infrastructure Ireland

Project
METROLINK

Drawing Title
**Figure 9.4 Proposed Station Locations
Sheet 11 of 15**


Drawing Status
Final


Scale @ A3
1:5,000
DO NOT SCALE

Jacobs No. 32108600
Client No.

Drawing No. ML1-JAI-EIA-ROUT_XX-DR-Y-09015
Rev P02

This drawing is not to be used in whole or in part other than for the intended purpose and project as defined on this drawing. Refer to the contract for full terms and conditions.

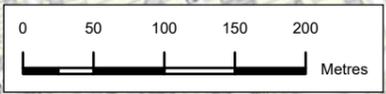

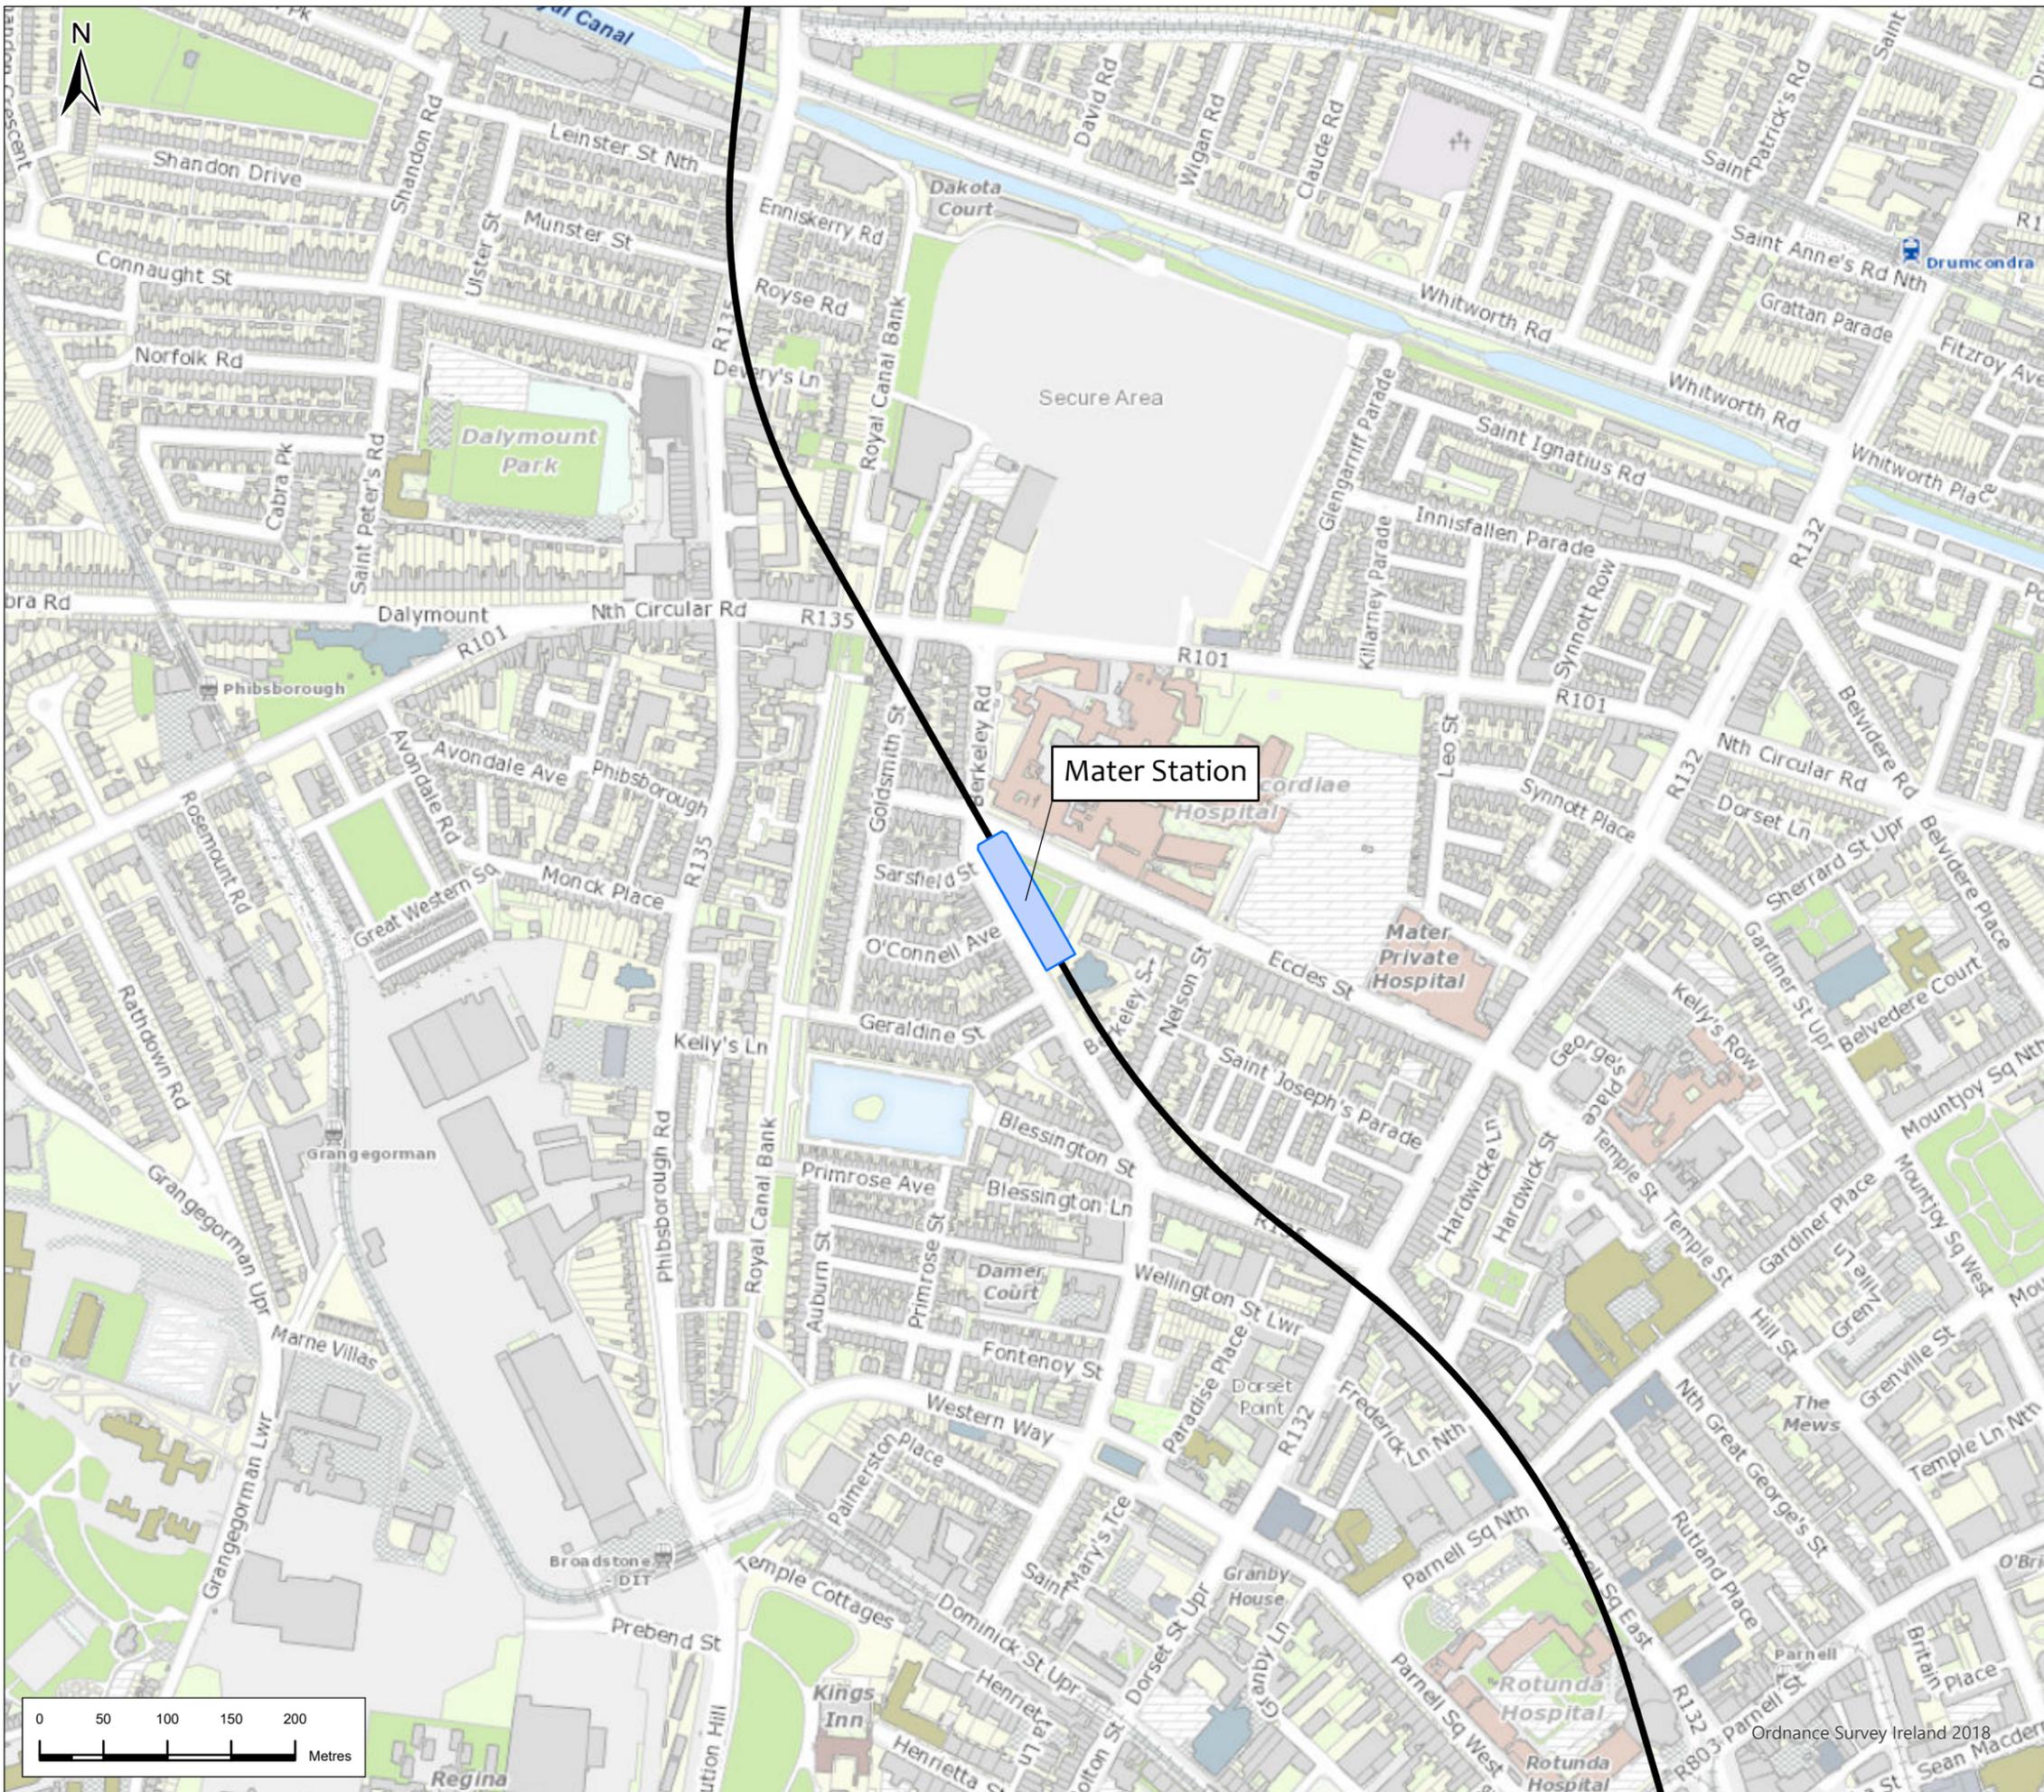

Legend

-  Alignment
-  Station Locations



P02	19/5/22	Final Issue	JL	RH	RH	NC
Rev.	Date	Purpose of revision	Drawn	Check'd	Rev'd	Appr'd




Drawing Title
Figure 9.4 Proposed Station Locations
 Sheet 12 of 15

Drawing Status: **Final**
 Scale @ A3: 1:5,000 **DO NOT SCALE**


Jacobs No. 32108600
 Client No.
 Drawing No. **ML1-JAI-EIA-ROUT_XX-DR-Y-09016** Rev **P02**

This drawing is not to be used in whole or in part other than for the intended purpose and project as defined on this drawing. Refer to the contract for full terms and conditions.

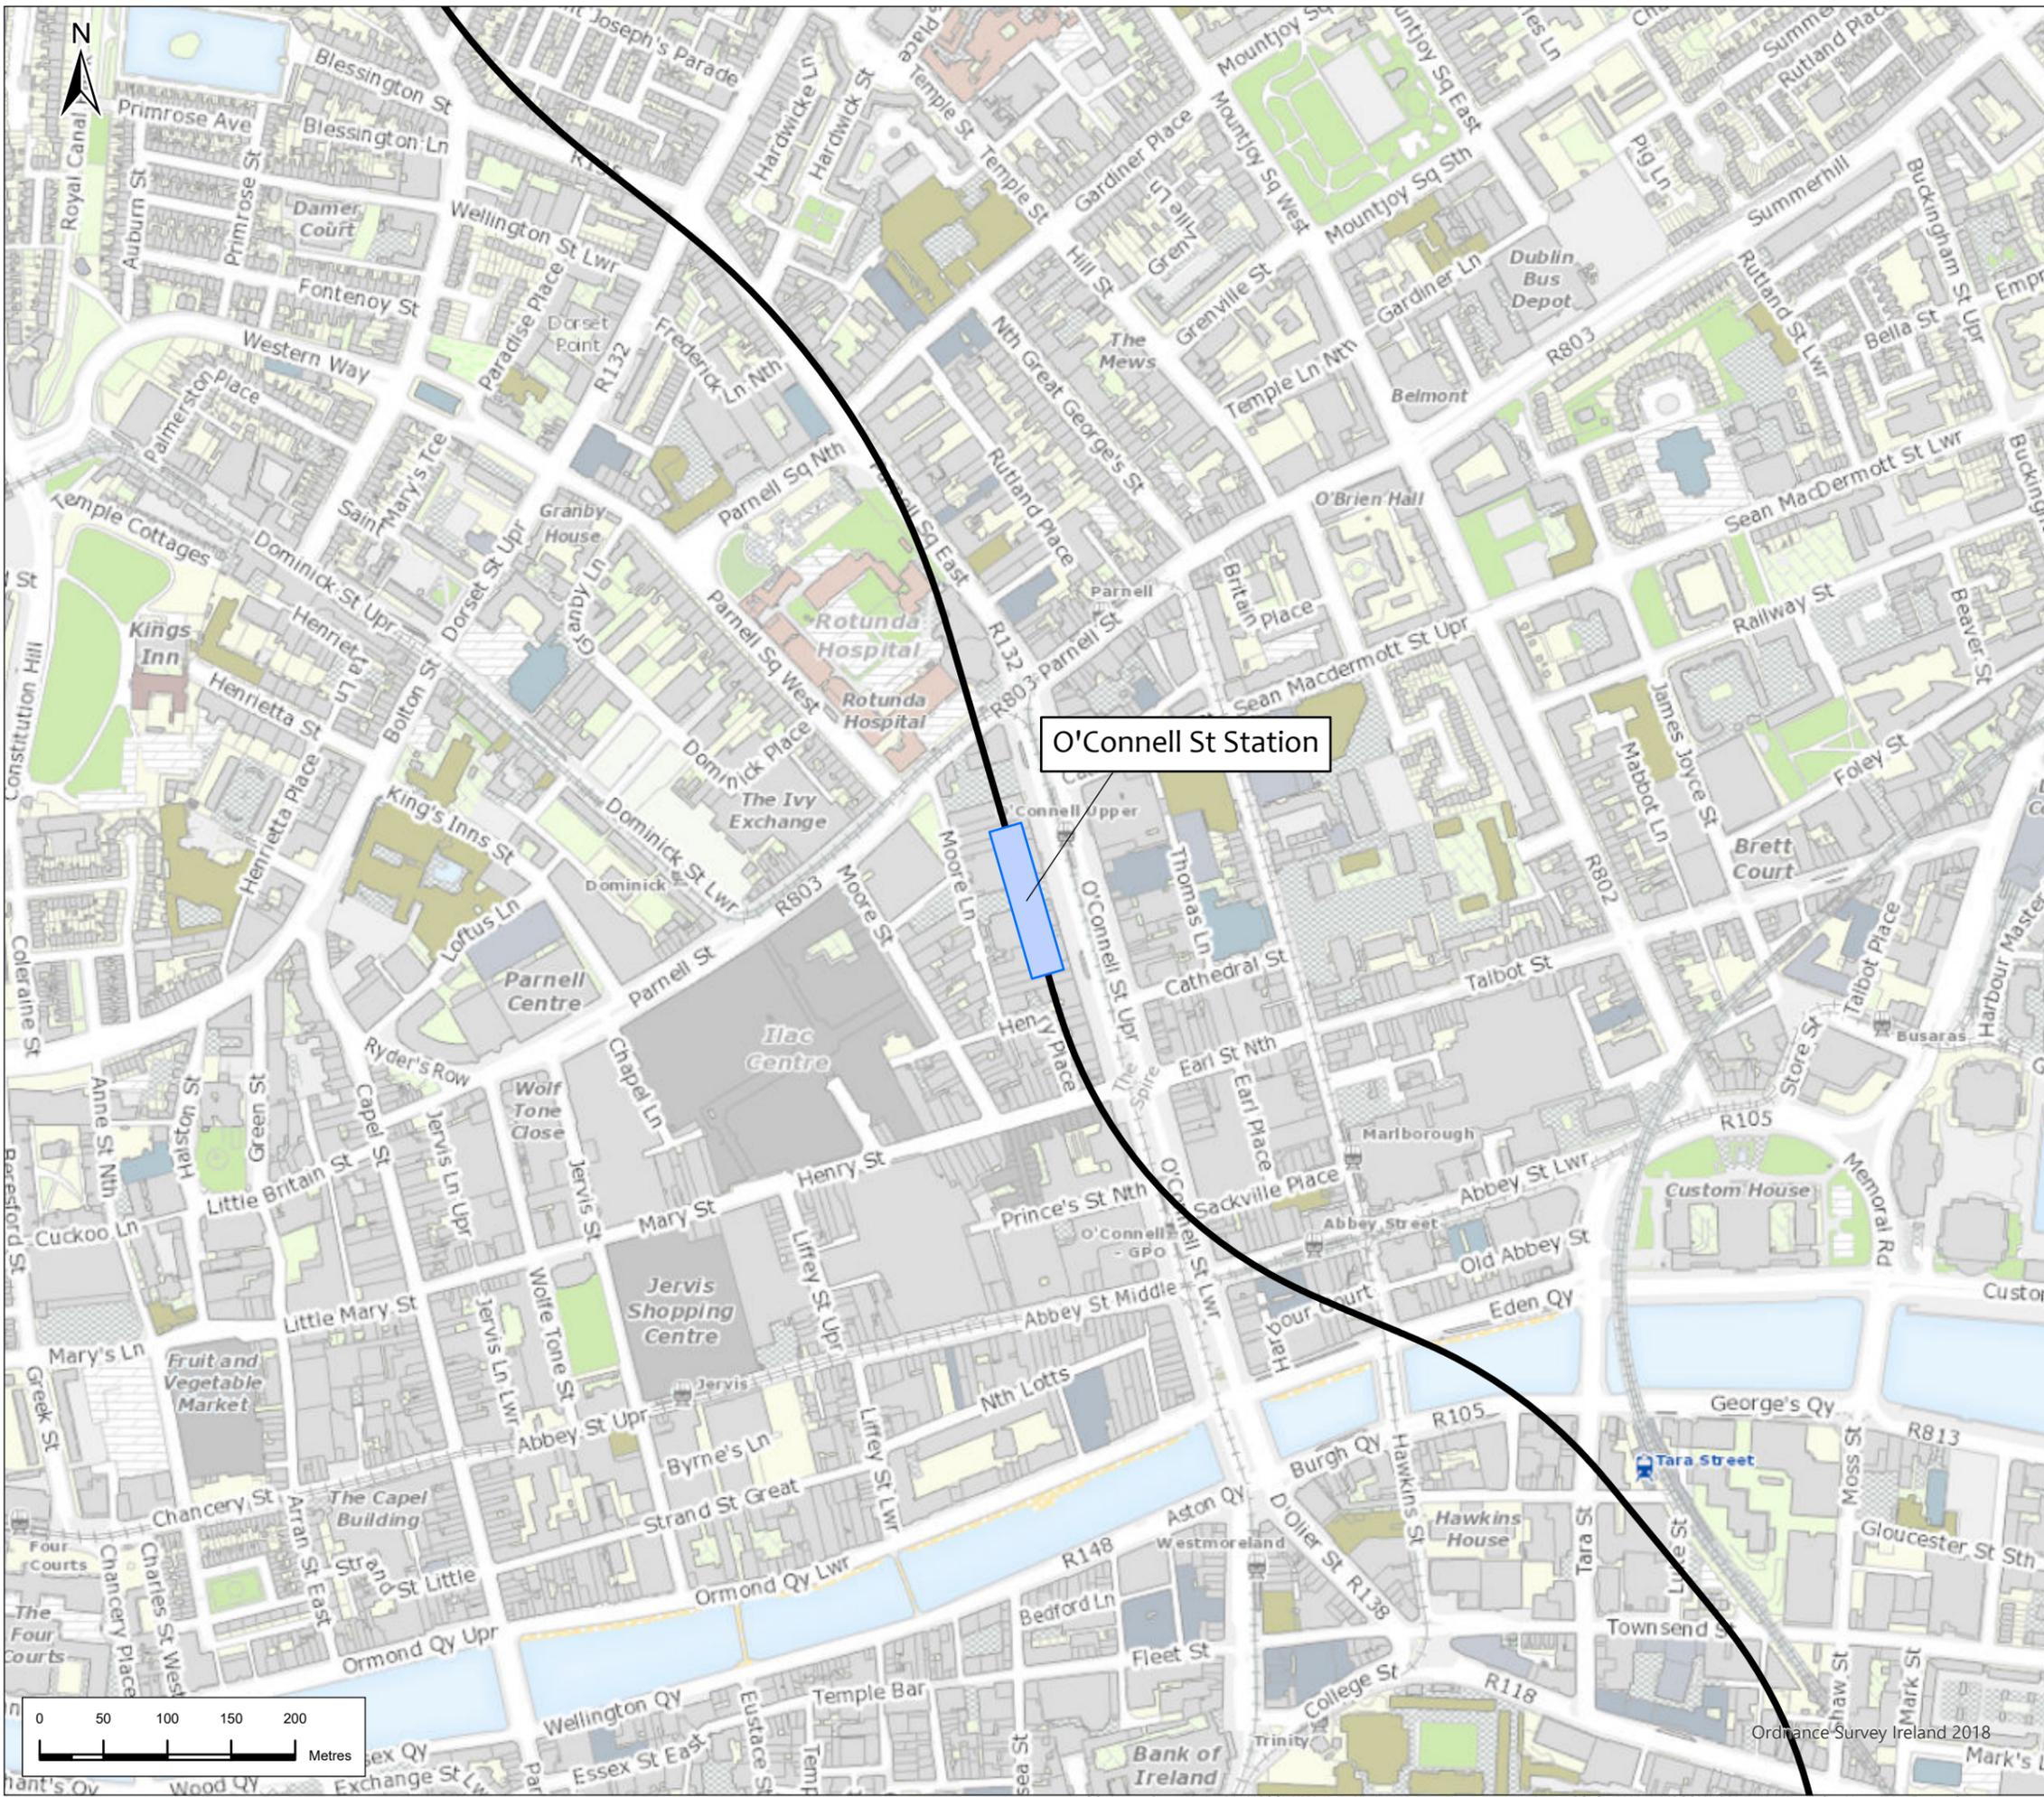

Legend

-  Alignment
-  Station Locations

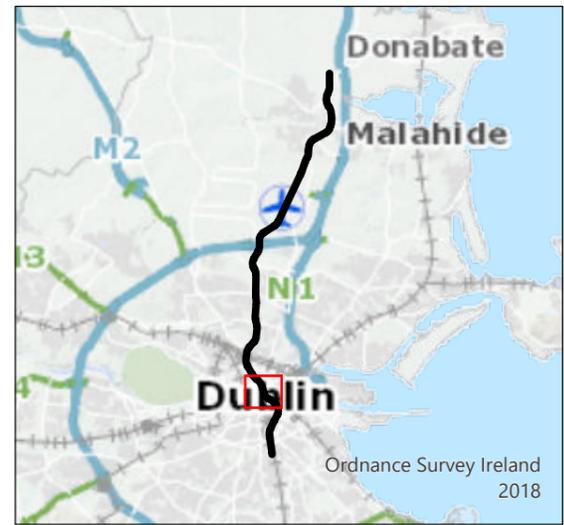


P02	19/5/22	Final Issue	JL	RH	RH	NC
Rev.	Date	Purpose of revision	Drawn	Check'd	Rev'd	Appr'd



Drawing Title
Figure 9.4 Proposed Station Locations
 Sheet 13 of 15

Drawing Status	Final	
Scale @ A3	1:5,000	DO NOT SCALE
Jacobs No.	32108600	
Client No.		
Drawing No.	ML1-JAI-EIA-ROUT_XX-DR-Y-09017	Rev P02

This drawing is not to be used in whole or in part other than for the intended purpose and project as defined on this drawing. Refer to the contract for full terms and conditions.

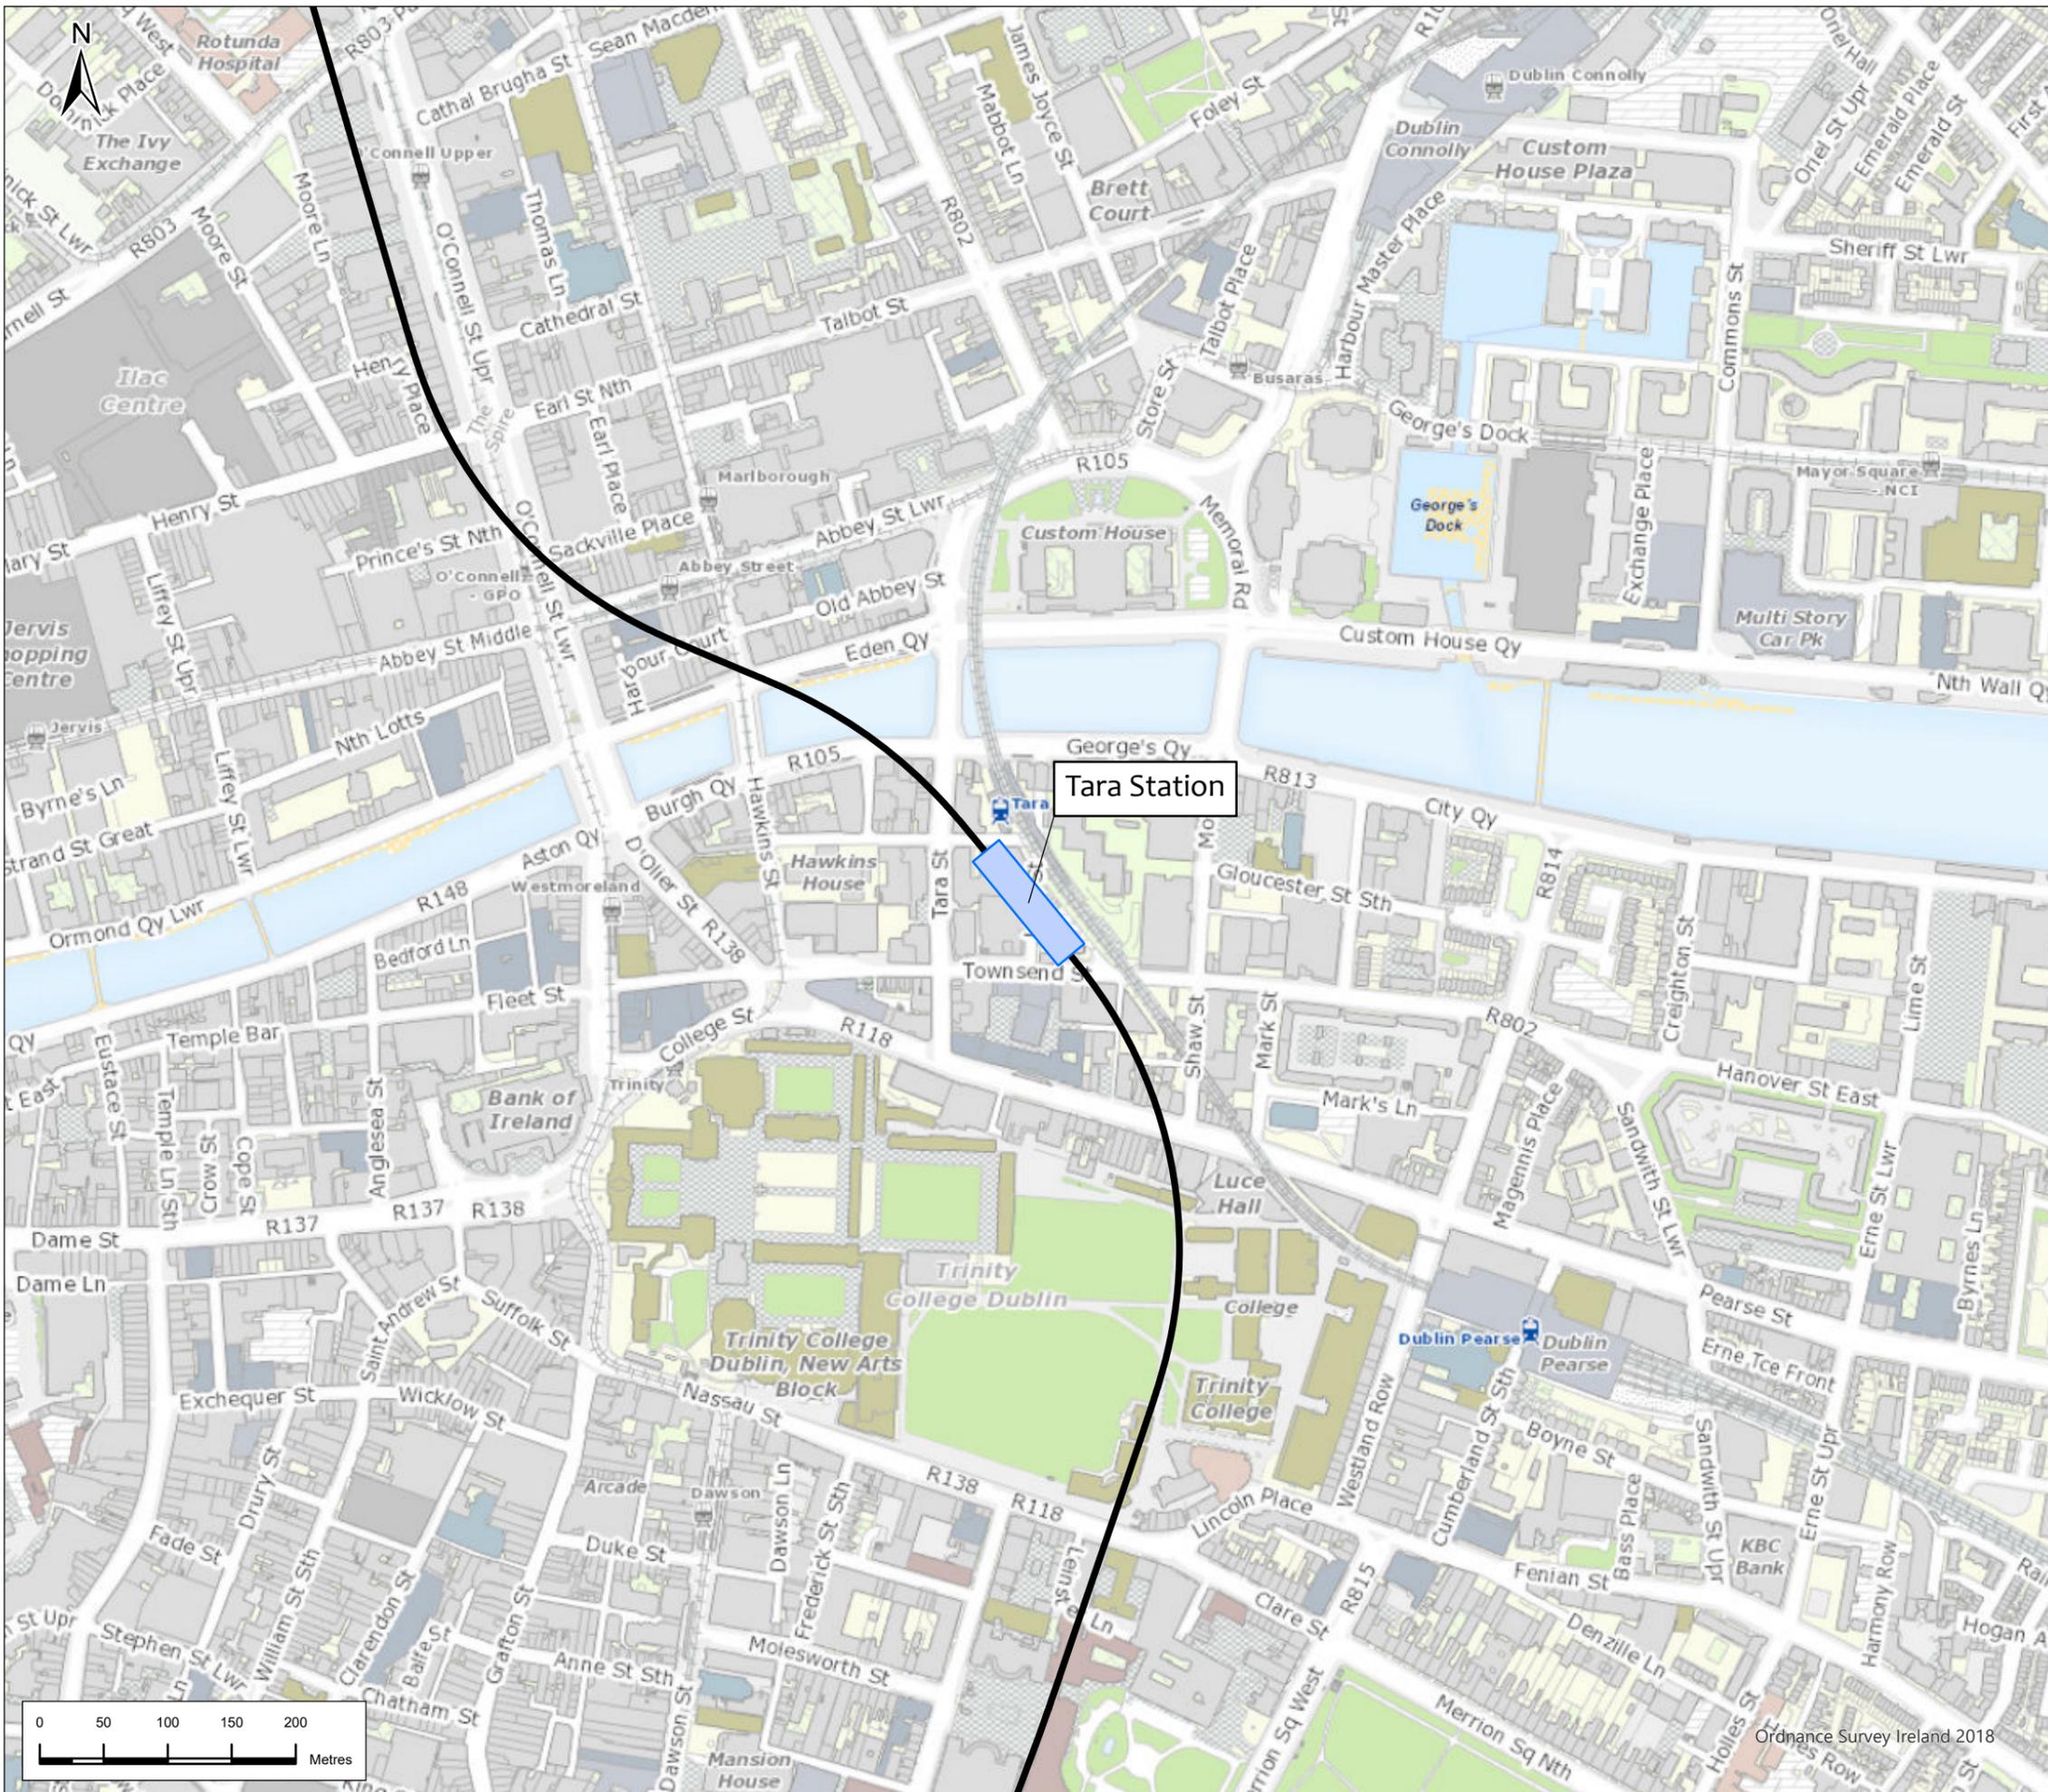

Legend

-  Alignment
-  Station Locations



P02	19/5/22	Final Issue	JL	RH	RH	NC
Rev.	Date	Purpose of revision	Drawn	Check'd	Rev'd	Appr'd

JACOBS
IDOM

Client
TII
Bonnegar Iompair Éireann
Transport Infrastructure Ireland

Project
METROLINK

Drawing Title
**Figure 9.4 Proposed Station Locations
Sheet 14 of 15**


Drawing Status
Final


Scale @ A3
1:5,000 DO NOT SCALE

Jacobs No. 32108600
Client No.

Drawing No. **ML1-JAI-EIA-ROUT_XX-DR-Y-09018** Rev
P02


This drawing is not to be used in whole or in part other than for the intended purpose and project as defined on this drawing. Refer to the contract for full terms and conditions.

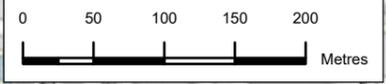

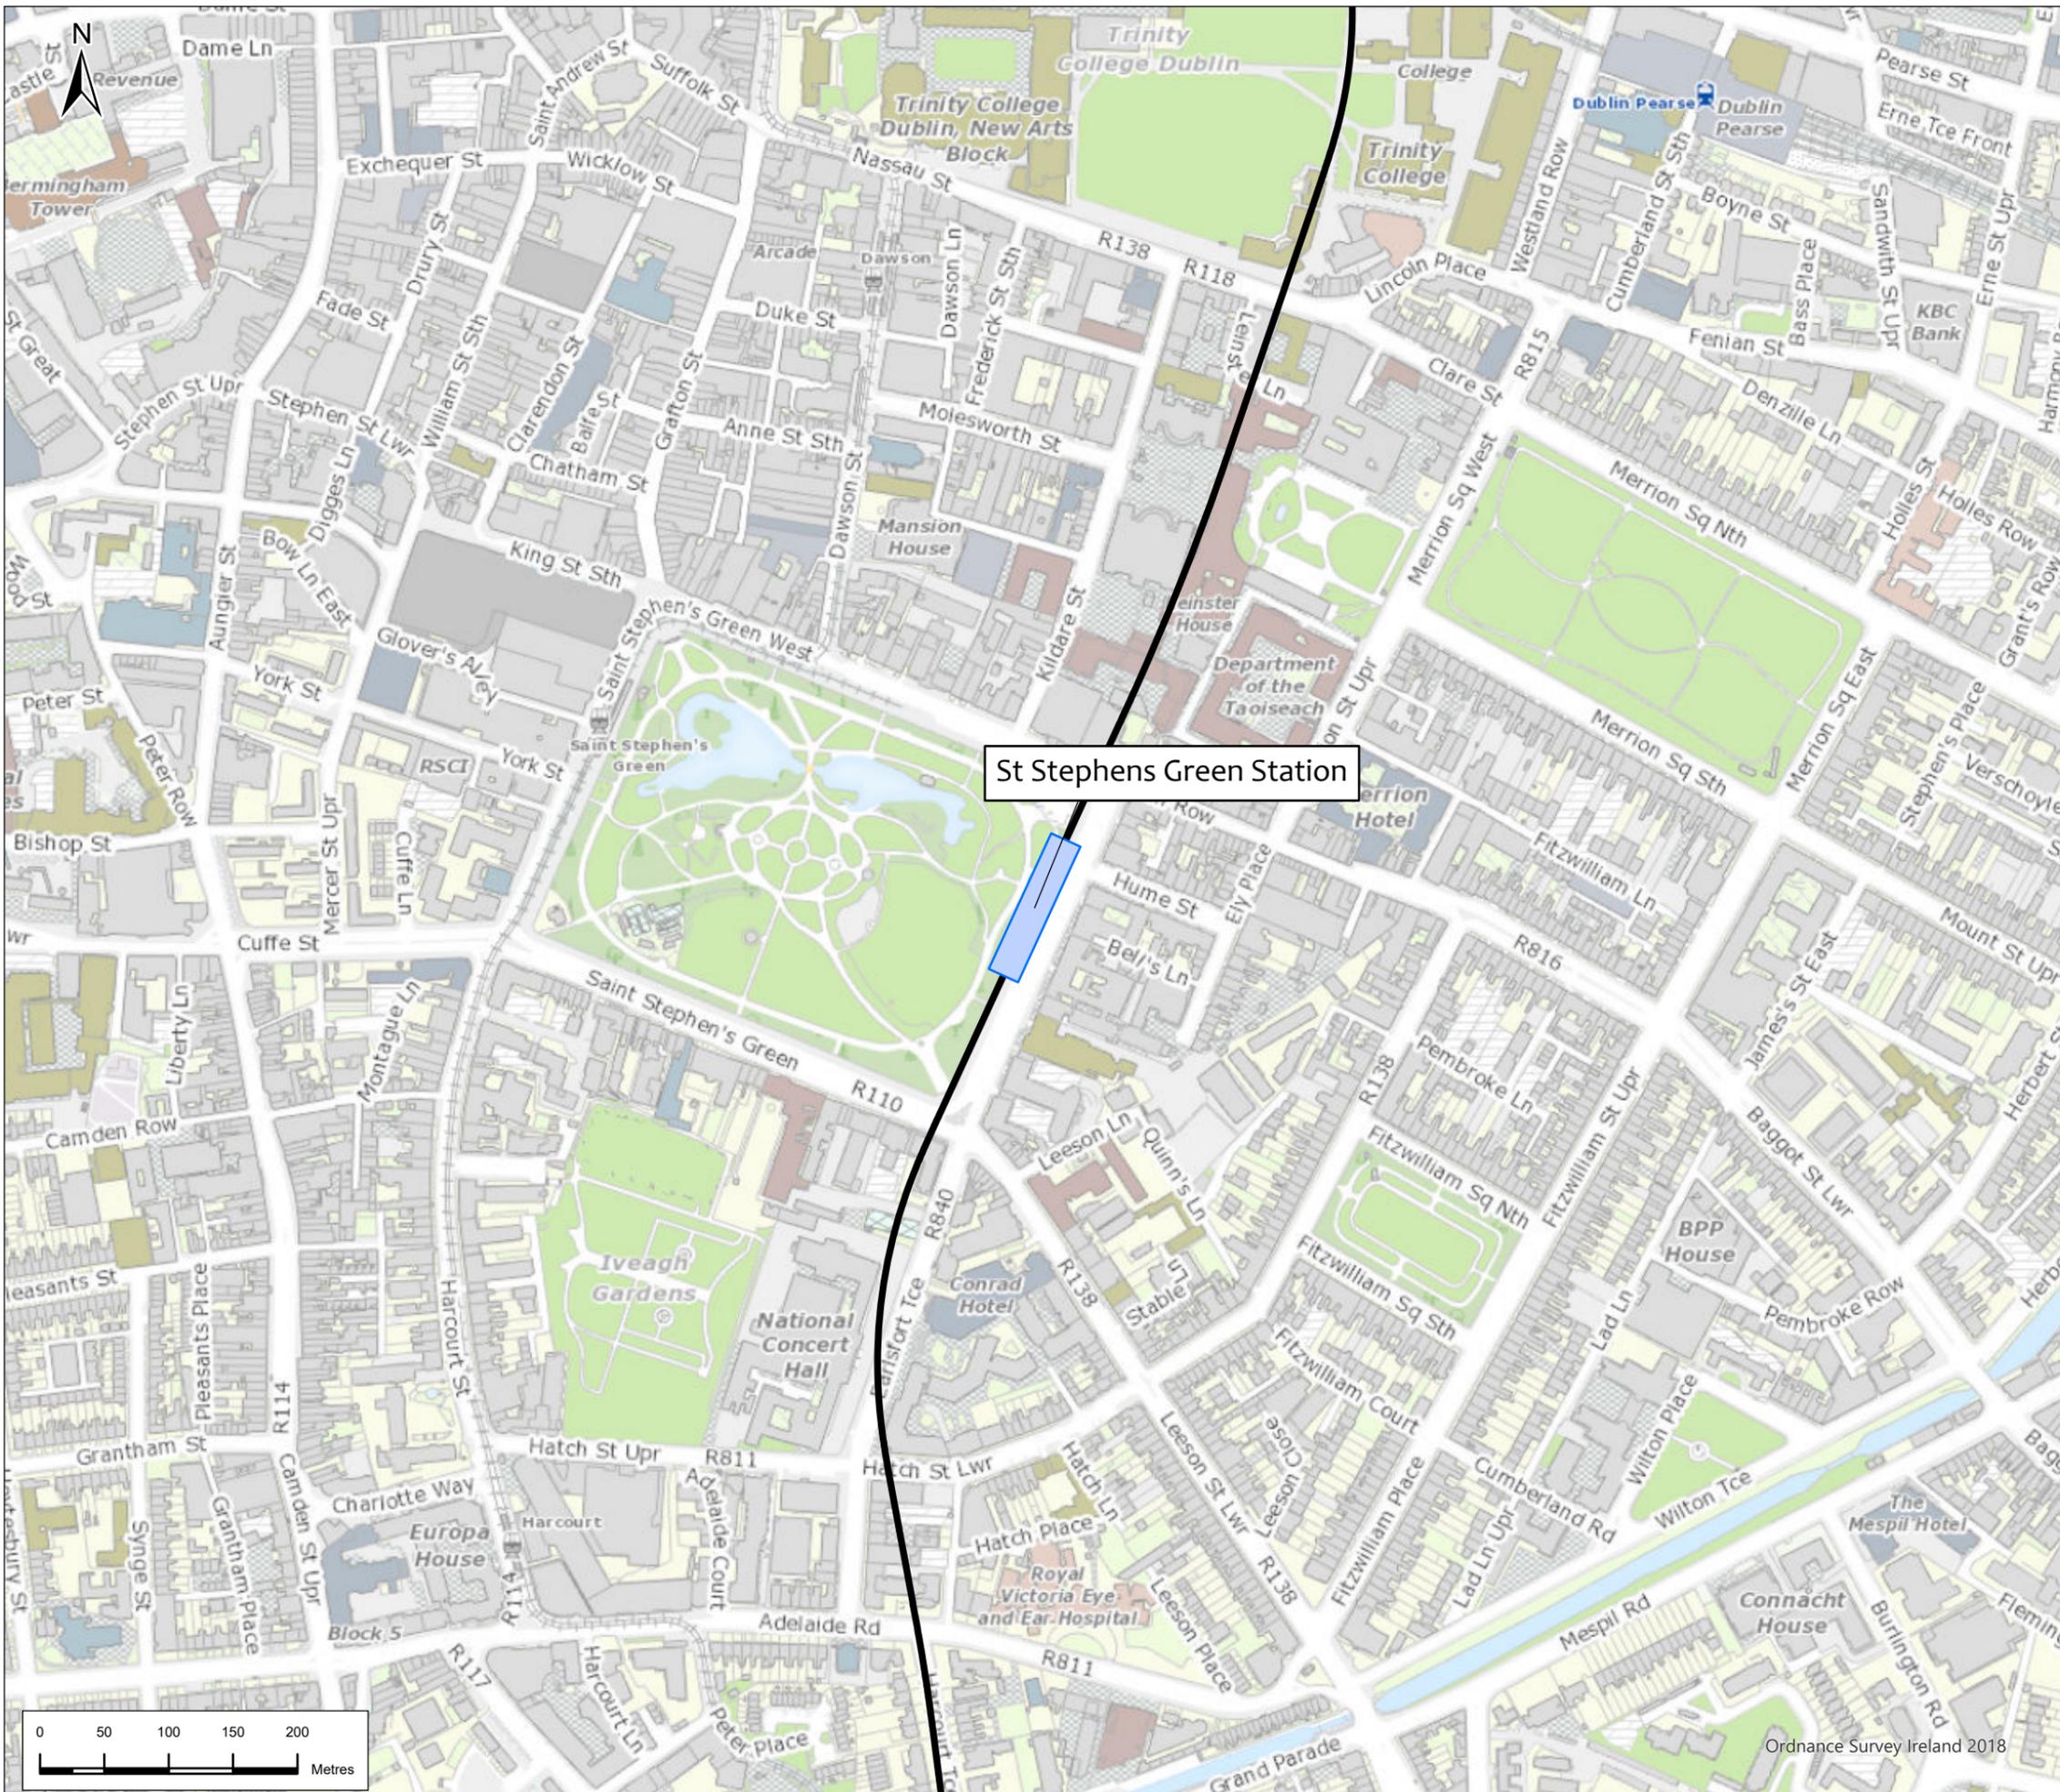


Legend

-  Alignment
-  Station Locations

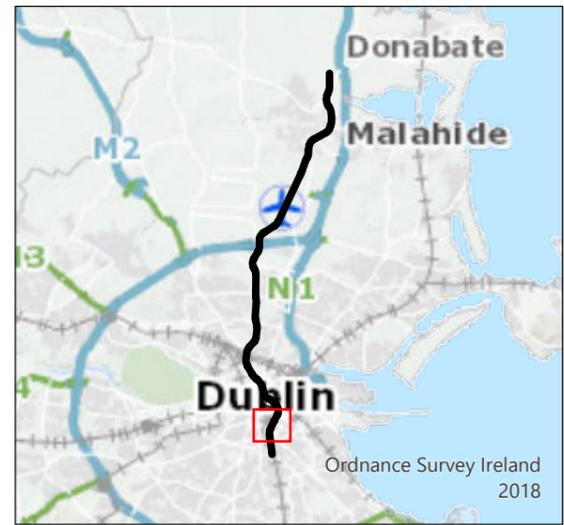

P02	19/5/22	Final Issue	JL	RH	RH	NC
Rev.	Date	Purpose of revision	Drawn	Check'd	Rev'd	Appr'd
		JACOBS IDOM				
Client		TII Bonnegar Iompair Éireann Transport Infrastructure Ireland				
Project		METROLINK				
Drawing Title		Figure 9.4 Proposed Station Locations Sheet 15 of 15				
Drawing Status		Final				
Scale @ A3		1:5,000		DO NOT SCALE		
Jacobs No.		32108600				
Client No.						
Drawing No.		ML1-JAI-EIA-ROUT_XX-DR-Y-09019				Rev P02

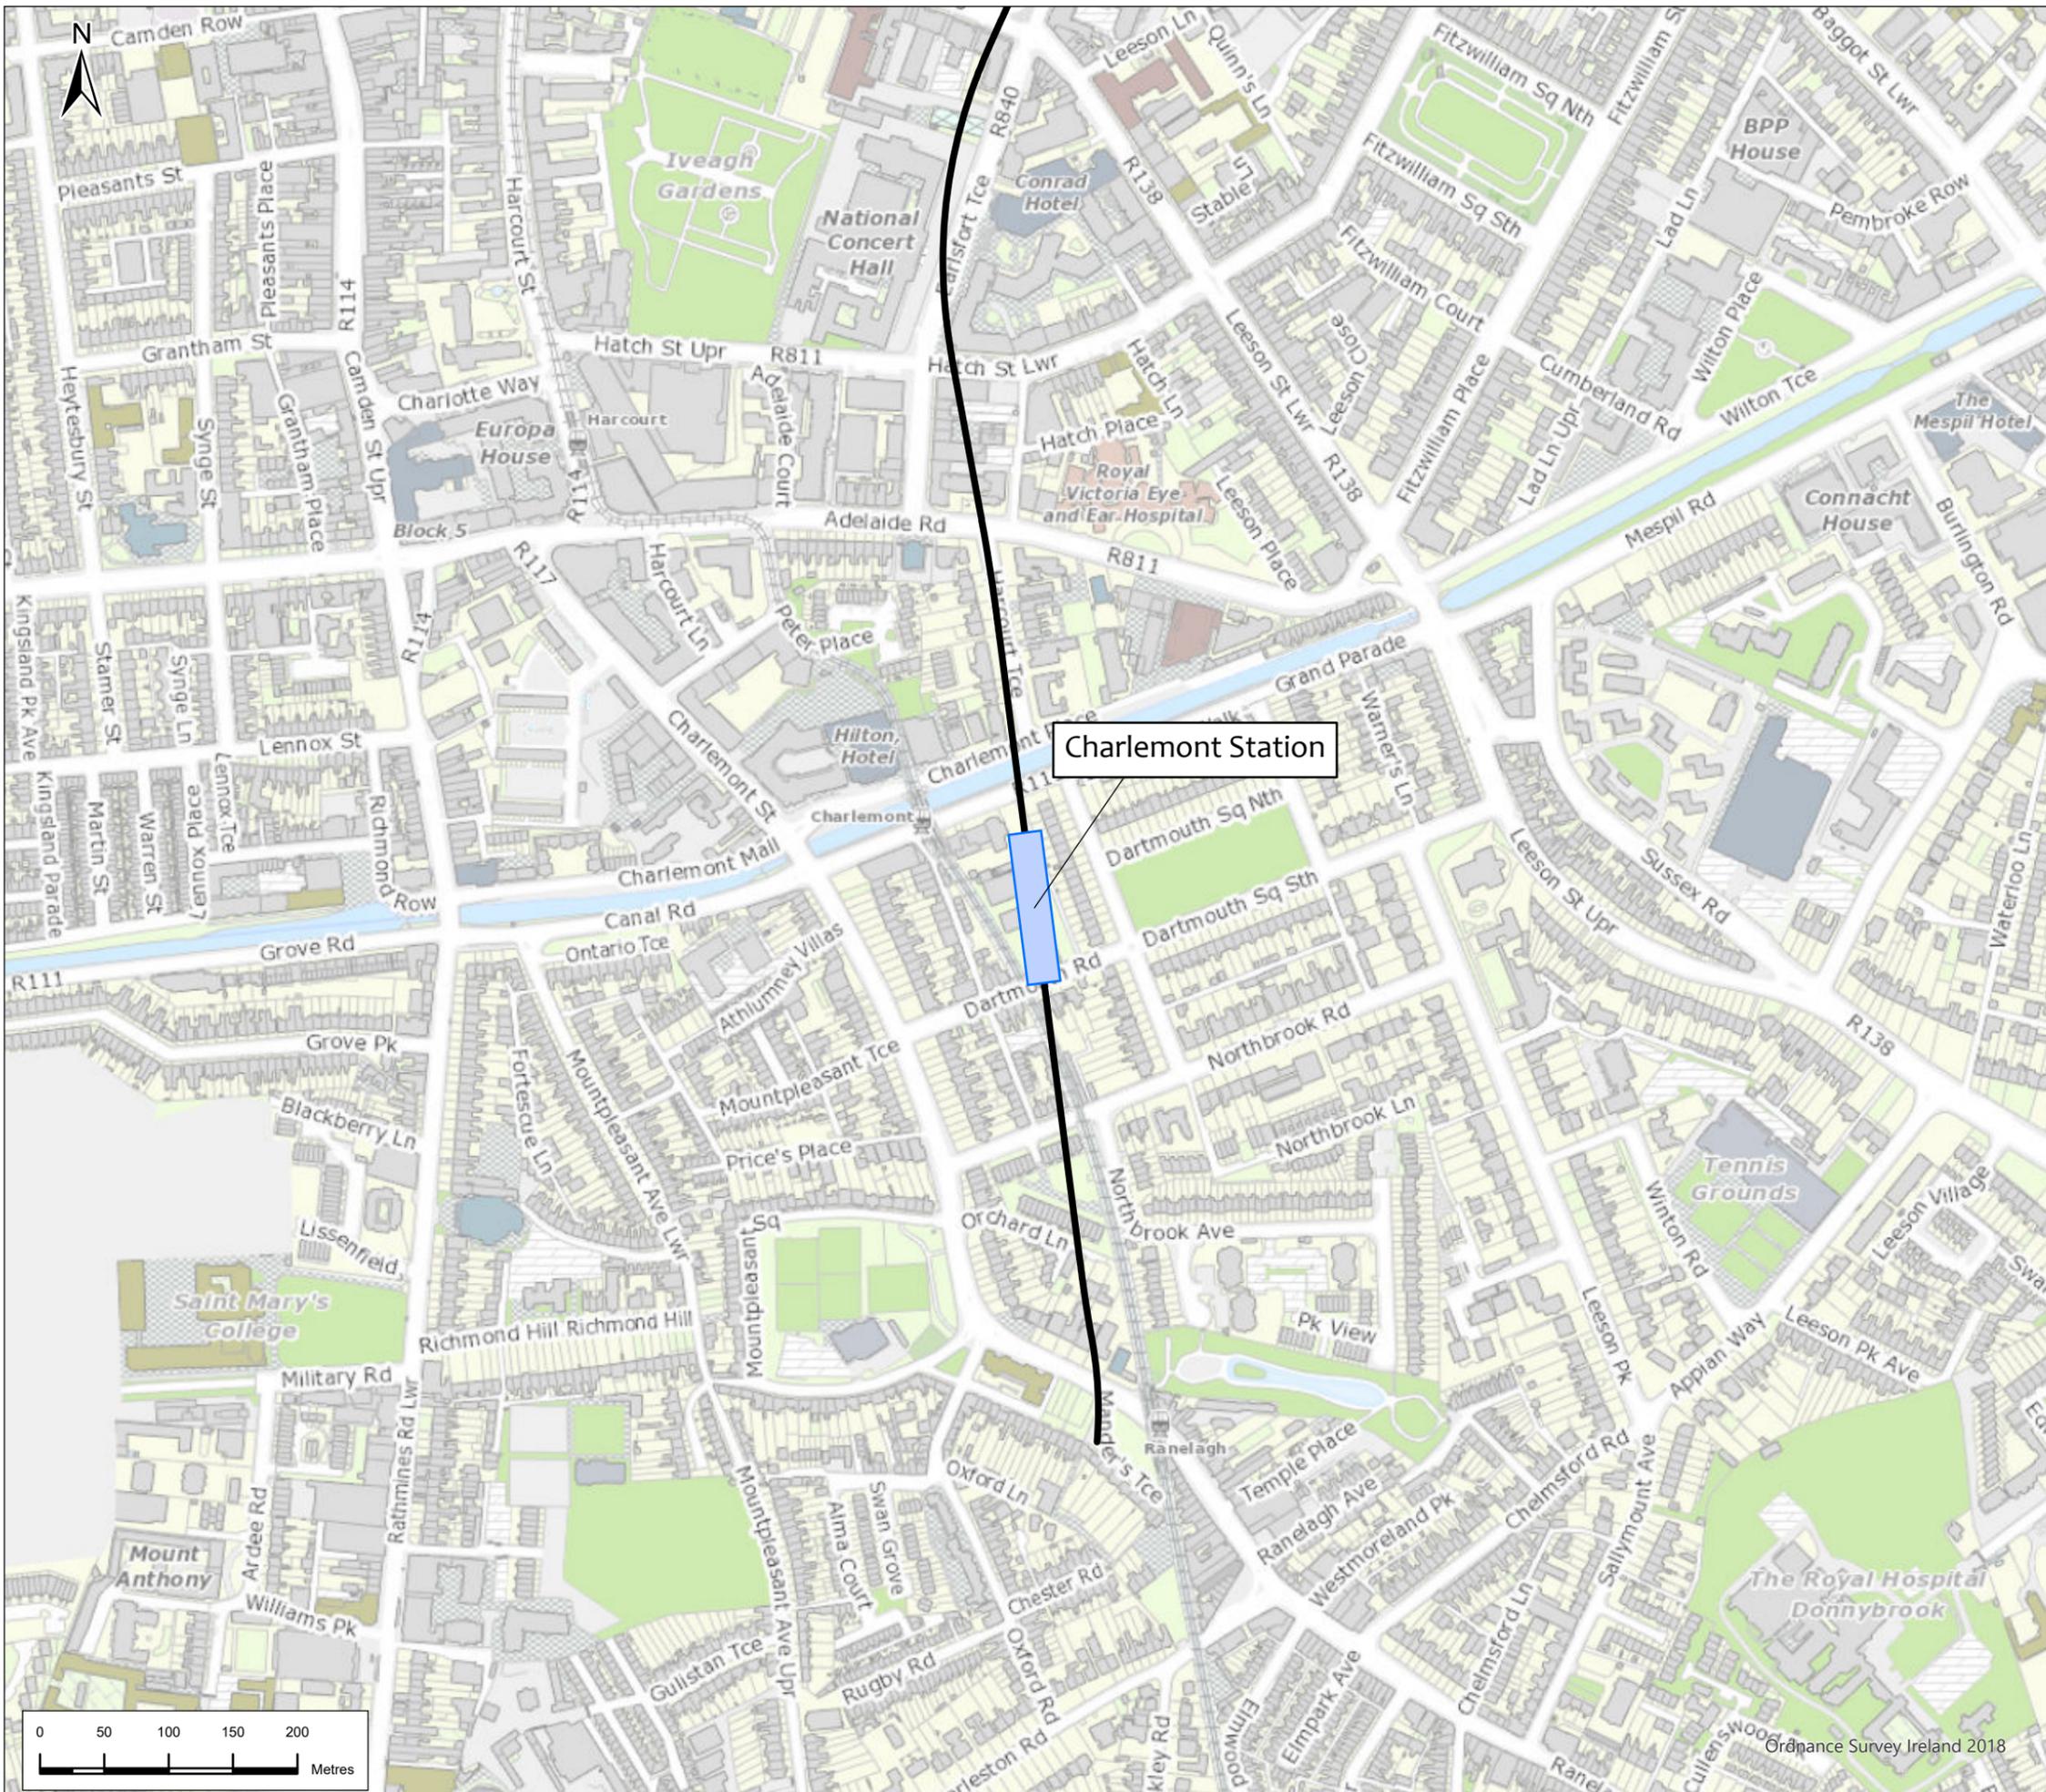

Legend

-  Alignment
-  Station Locations



P02	19/5/22	Final Issue	JL	RH	RH	NC
Rev.	Date	Purpose of revision	Drawn	Check'd	Rev'd	Appr'd

JACOBS
IDOM

Client

 Bonnegar Iompair Éireann
 Transport Infrastructure Ireland

Project
METROLINK

Drawing Title
Figure 9.4 Proposed Station Locations
 Sheet 16 of 15

Drawing Status
Final

Scale @ A3
 1:5,000 DO NOT SCALE

Jacobs No. 32108600
 Client No.
 Drawing No. **ML1-JAI-EIA-ROUT_XX-DR-Y-09020** Rev P02

This drawing is not to be used in whole or in part other than for the intended purpose and project as defined on this drawing. Refer to the contract for full terms and conditions.