




### Legend

#### Alignment

-  Cut & Cover
-  Retained Cut
-  Surface
-  Viaduct

-  Station Locations
-  Project Boundary
-  Study Area

-  Garda Stations
-  Fire Stations

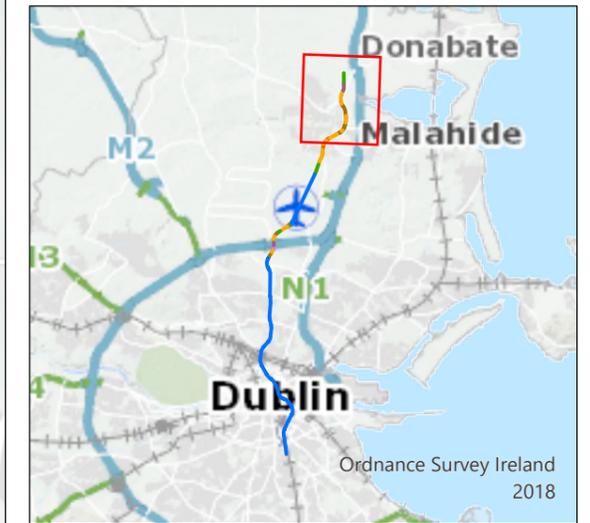

P02	4/8/22	Final Issue	FND	RH	RH	NC
Rev.	Date	Purpose of revision	Drawn	Check'd	Rev'd	App'd





## METROLINK

### Figure 11.20 Essential Services in Sheet 1 of 7

Drawing Status	FINAL	
Scale @ A3	1:12,000	DO NOT SCALE
Jacobs No.	32108600	
Client No.		
Drawing No.	ML1-JAI-EIA-ROUT_XX-DR-Y-12194	Rev P02

This drawing is not to be used in whole or in part other than for the intended purpose and project as defined on this drawing. Refer to the contract for full terms and conditions.

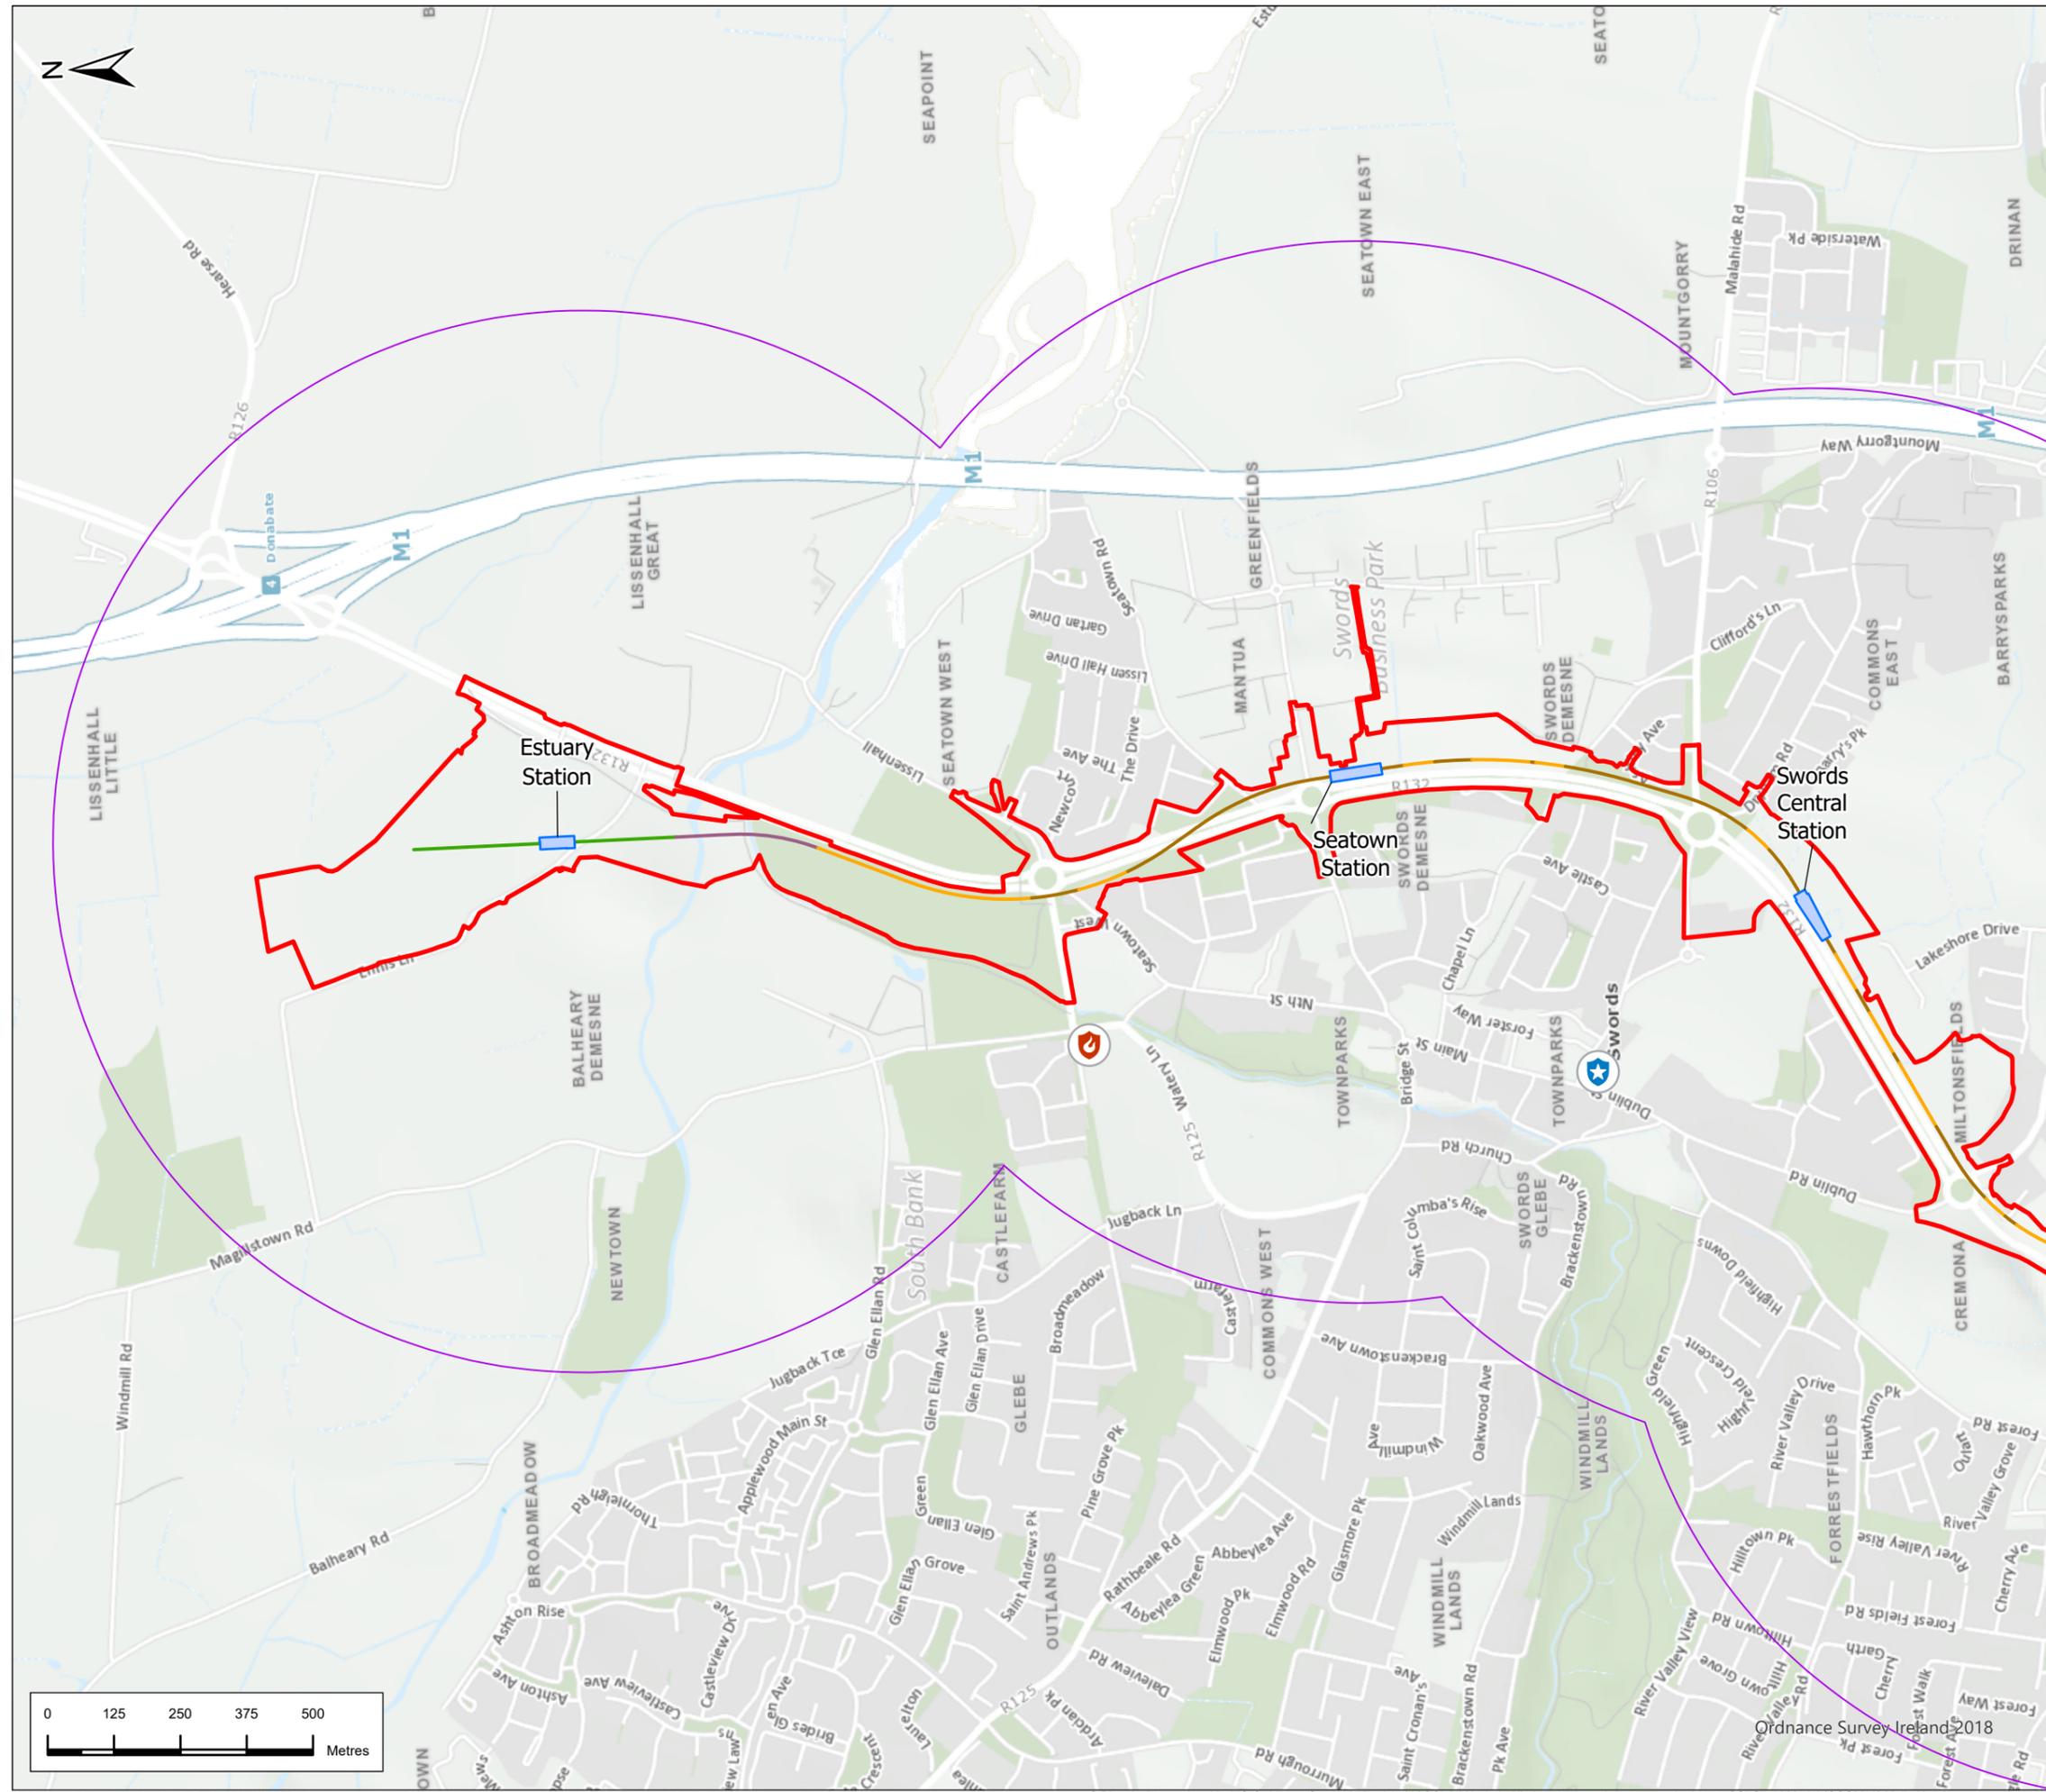


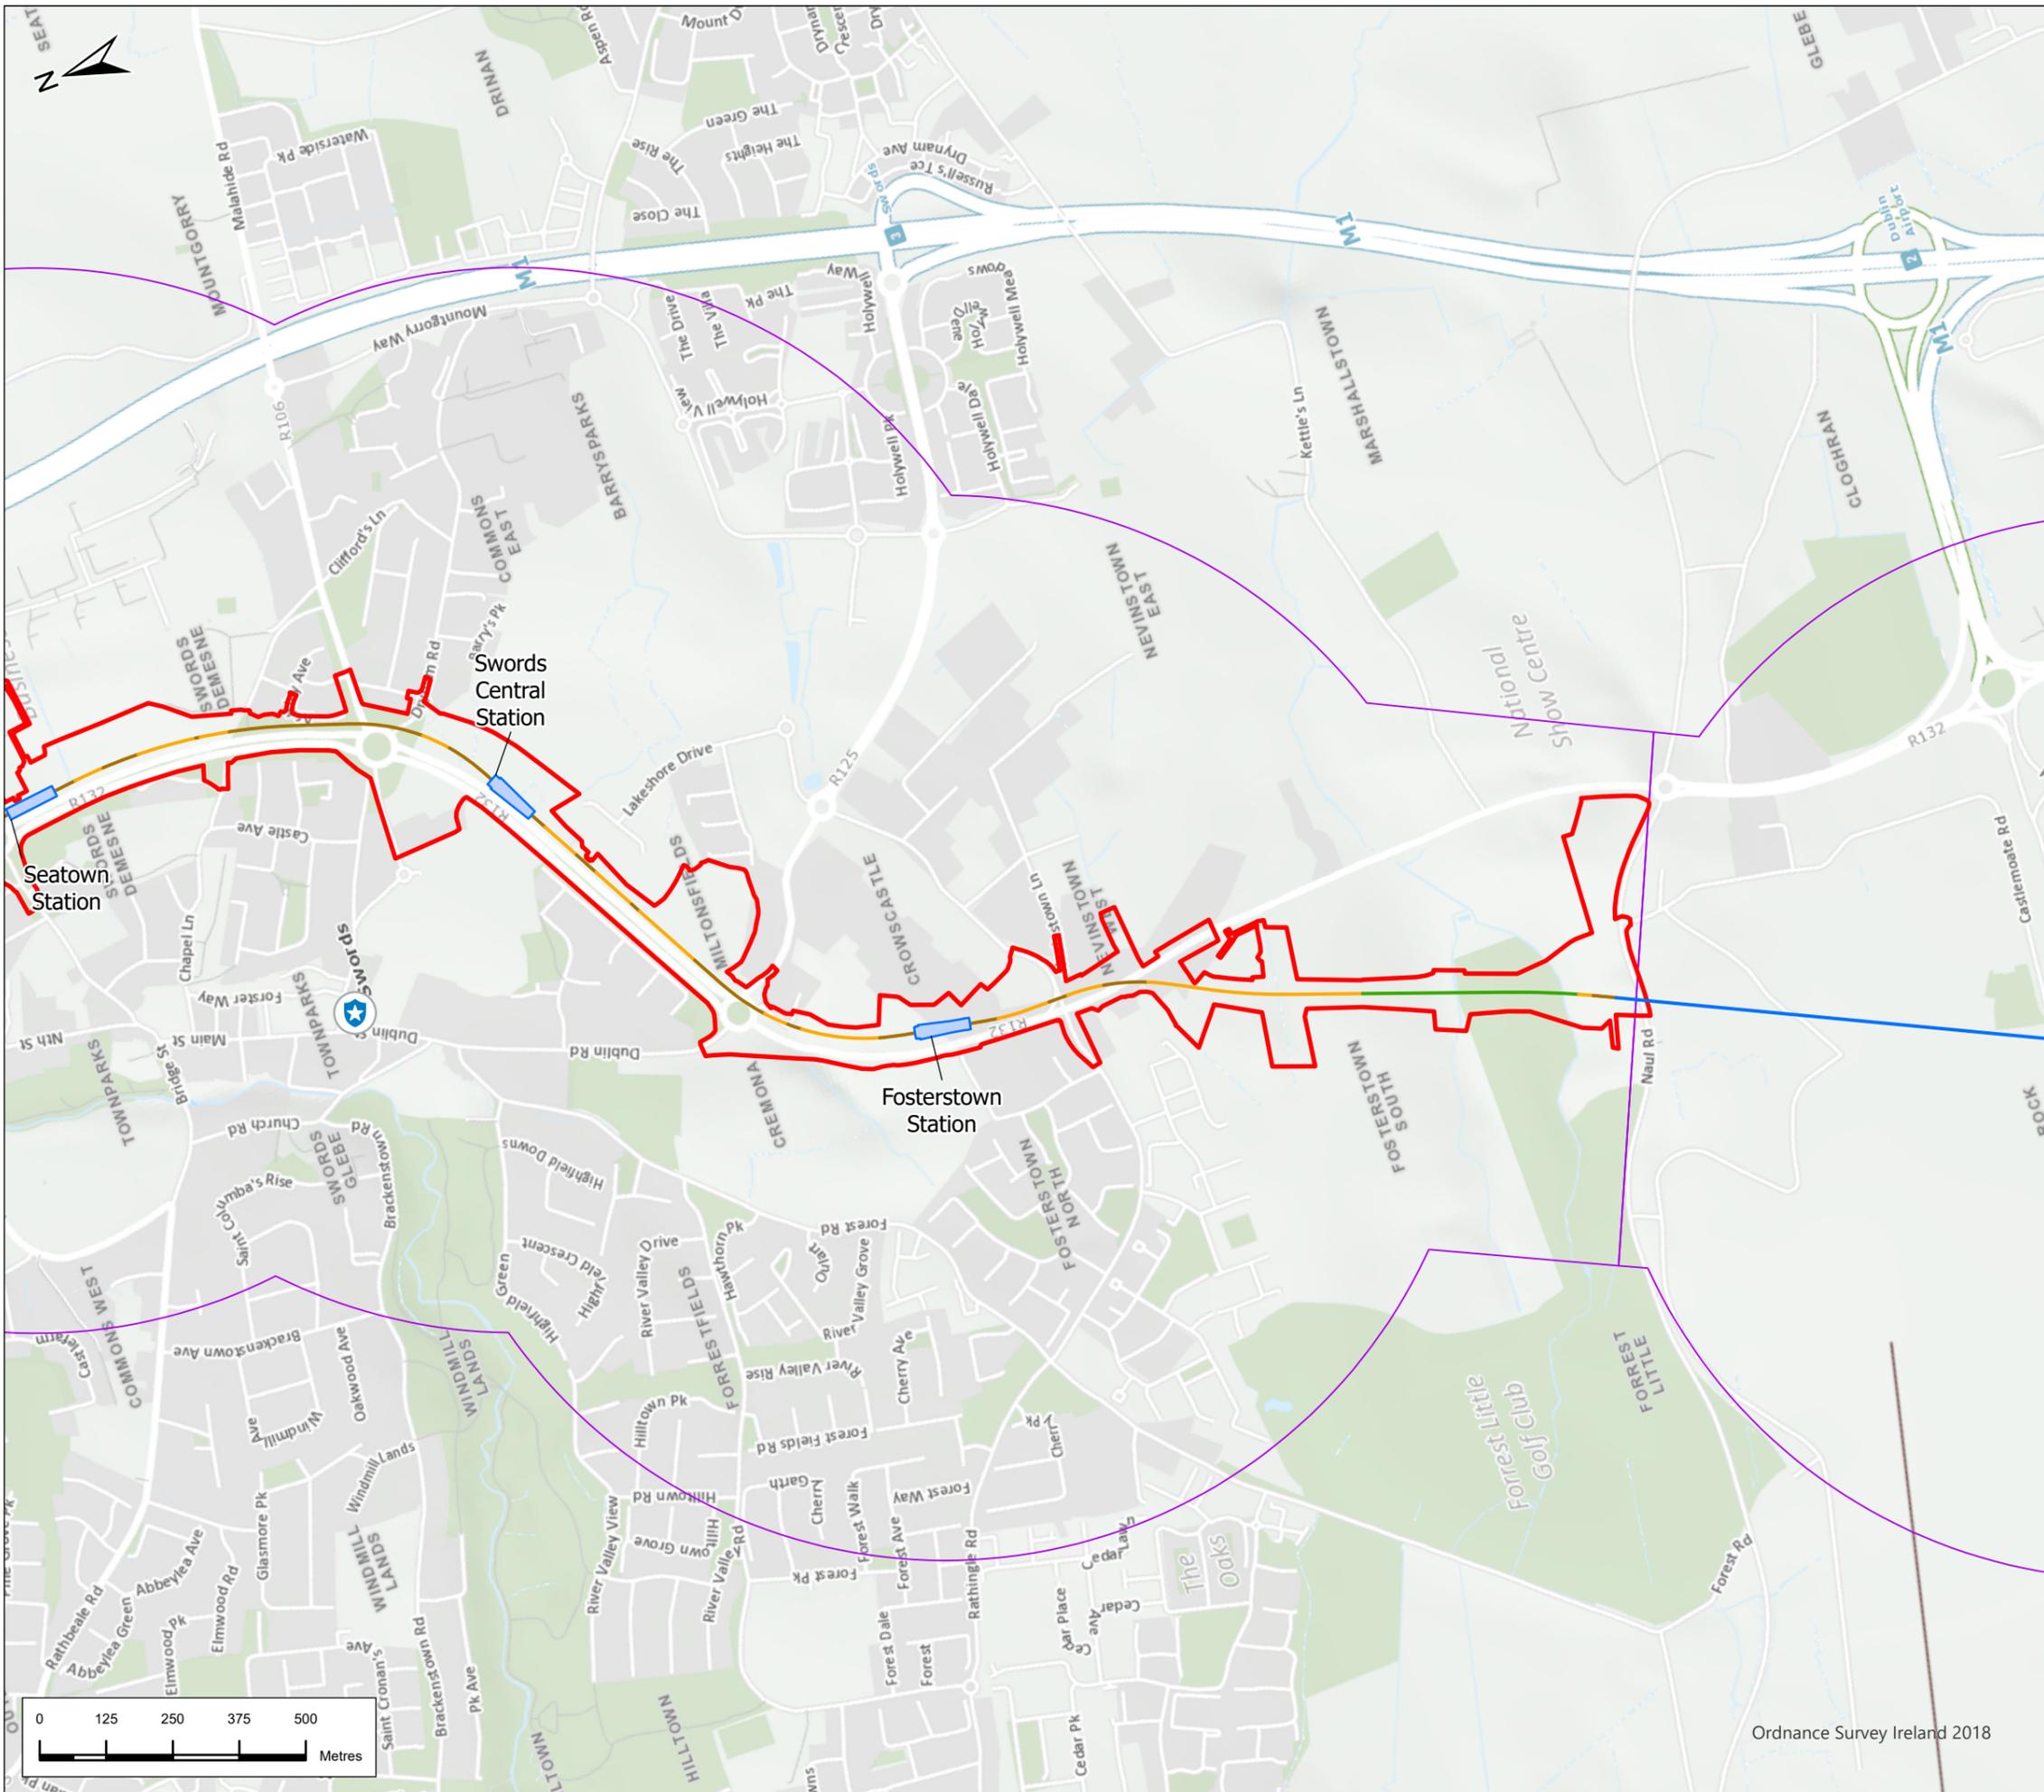

### Legend

#### Alignment

- Cut & Cover
- Retained Cut
- Surface
- Tunnel
- Station Locations
- Project Boundary
- Study Area
- Garda Stations

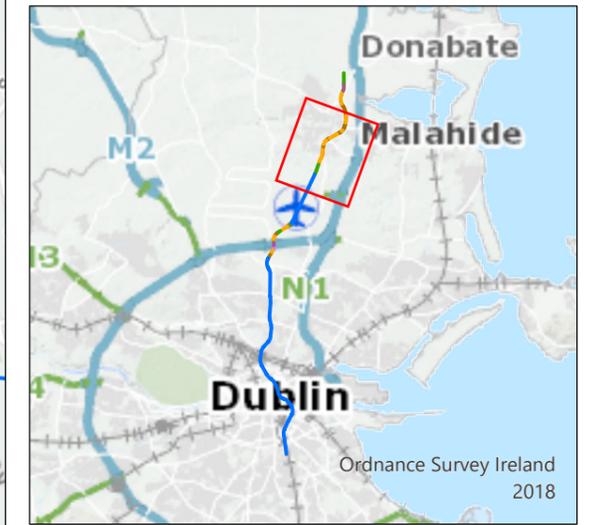

P02	4/8/22	Final Issue	FND	RH	RH	NC
Rev.	Date	Purpose of revision	Drawn	Check'd	Rev'd	App'd



Client

Project

## METROLINK

Drawing Title

### Figure 11.20 Essential Services in Sheet 2 of 7

Drawing Status


## FINAL

Scale @ A3: 1:12,000 DO NOT SCALE

JACOBS No. 32108600

Drawing No. ML1-JAI-EIA-ROUT\_XX-DR-Y-12195 Rev P02


This drawing is not to be used in whole or in part other than for the intended purpose and project as defined on this drawing. Refer to the contract for full terms and conditions.

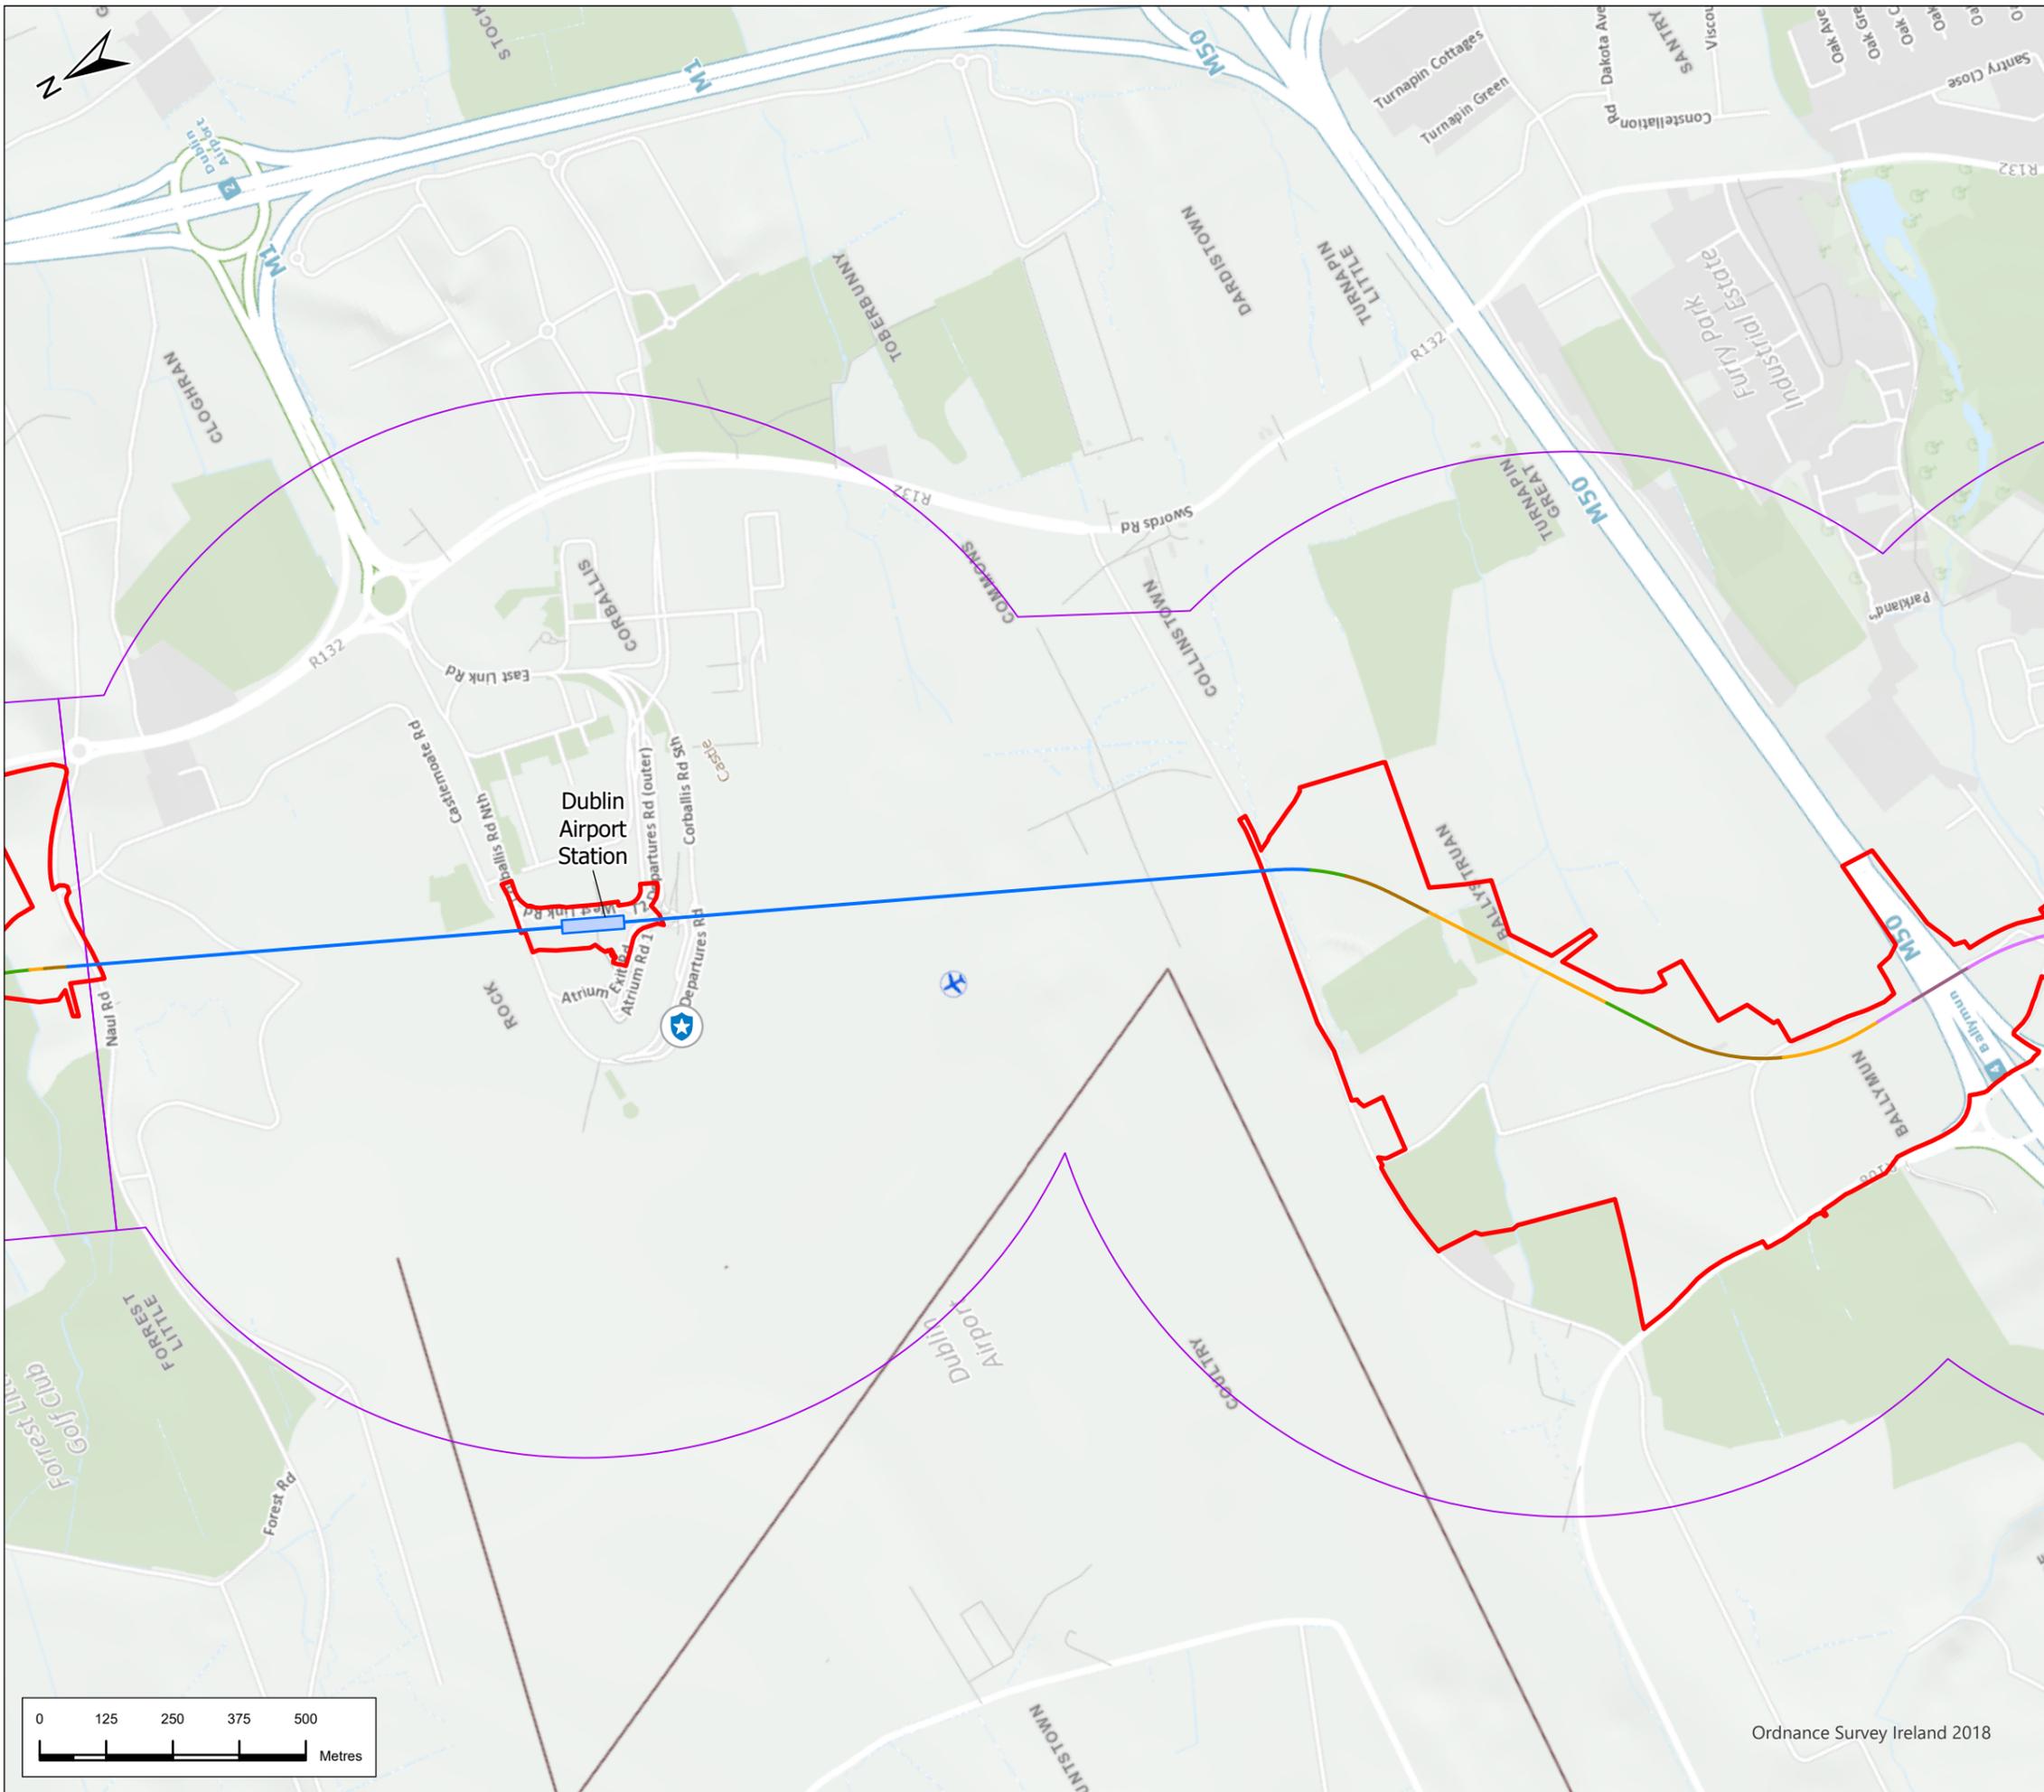

### Legend

#### Alignment

- Cut & Cover
- Incline
- Retained Cut
- Surface
- Tunnel
- Viaduct
- Station Locations
- Project Boundary
- Study Area
- ★ Garda Stations

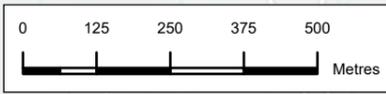

P02	4/8/22	Final Issue	FND	RH	RH	NC
Rev.	Date	Purpose of revision	Drawn	Check'd	Rev'd	Appr'd

**JACOBS**  
**IDOM**

Client  
**TII**  
Bonnegar Iompair Éireann  
Transport Infrastructure Ireland

Project  
**METROLINK**


Drawing Title  
Figure 11.20 Essential Services in Sheet 3 of 7

Drawing Status  
FINAL

Scale @ A3  
1:12,000 DO NOT SCALE

Jacobs No. 32108600  
Client No.  
Drawing No. ML1-JAI-EIA-ROUT\_XX-DR-Y-12196 Rev P02

This drawing is not to be used in whole or in part other than for the intended purpose and project as defined on this drawing. Refer to the contract for full terms and conditions.

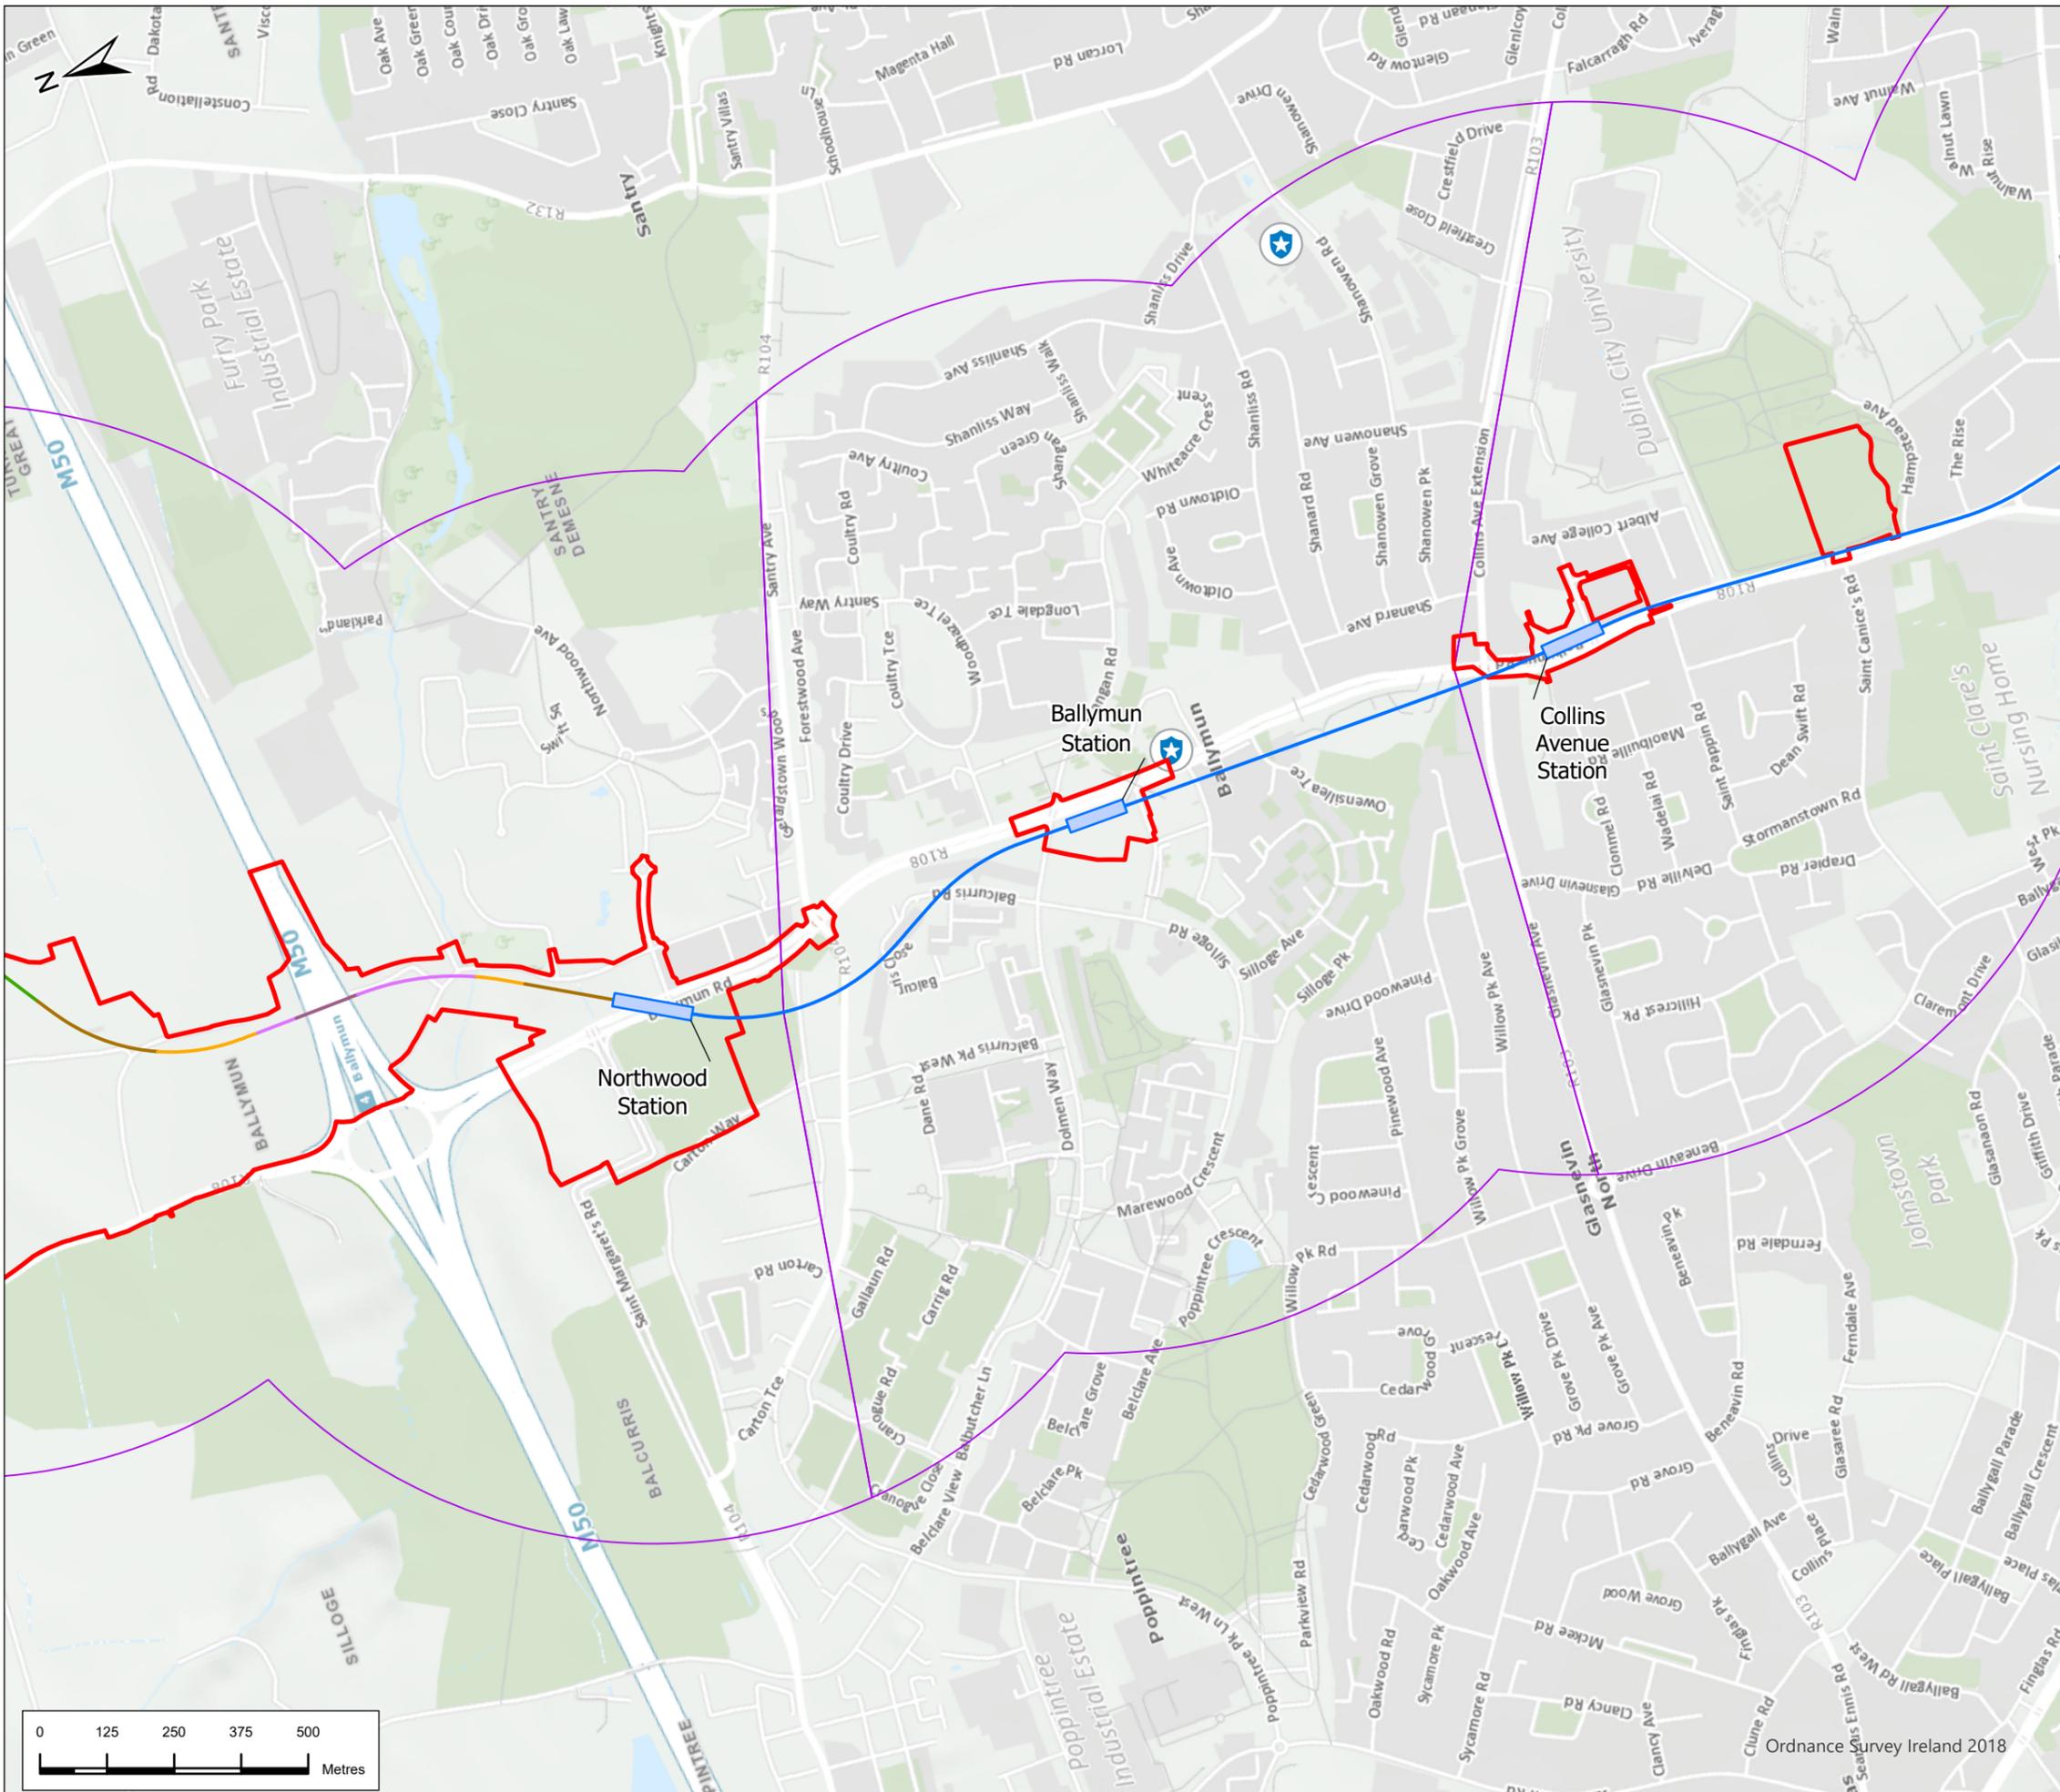

### Legend

#### Alignment

- Cut & Cover
- Incline
- Retained Cut
- Surface
- Tunnel
- Viaduct
- Station Locations
- Project Boundary
- Study Area
- ★ Garda Stations



P02	4/8/22	Final Issue	FND	RH	RH	NC
Rev.	Date	Purpose of revision	Drawn	Check'd	Rev'd	Appr'd



Client



Drawing Title

**Figure 11.20 Essential Services in Sheet 4 of 7**

Drawing Status

**FINAL**

Scale @ A3


1:12,000	DO NOT SCALE
----------	--------------

Jacobs No. 32108600

Client No.

Drawing No. **ML1-JAI-EIA-ROUT\_XX-DR-Y-12197** Rev **P02**

This drawing is not to be used in whole or in part other than for the intended purpose and project as defined on this drawing. Refer to the contract for full terms and conditions.

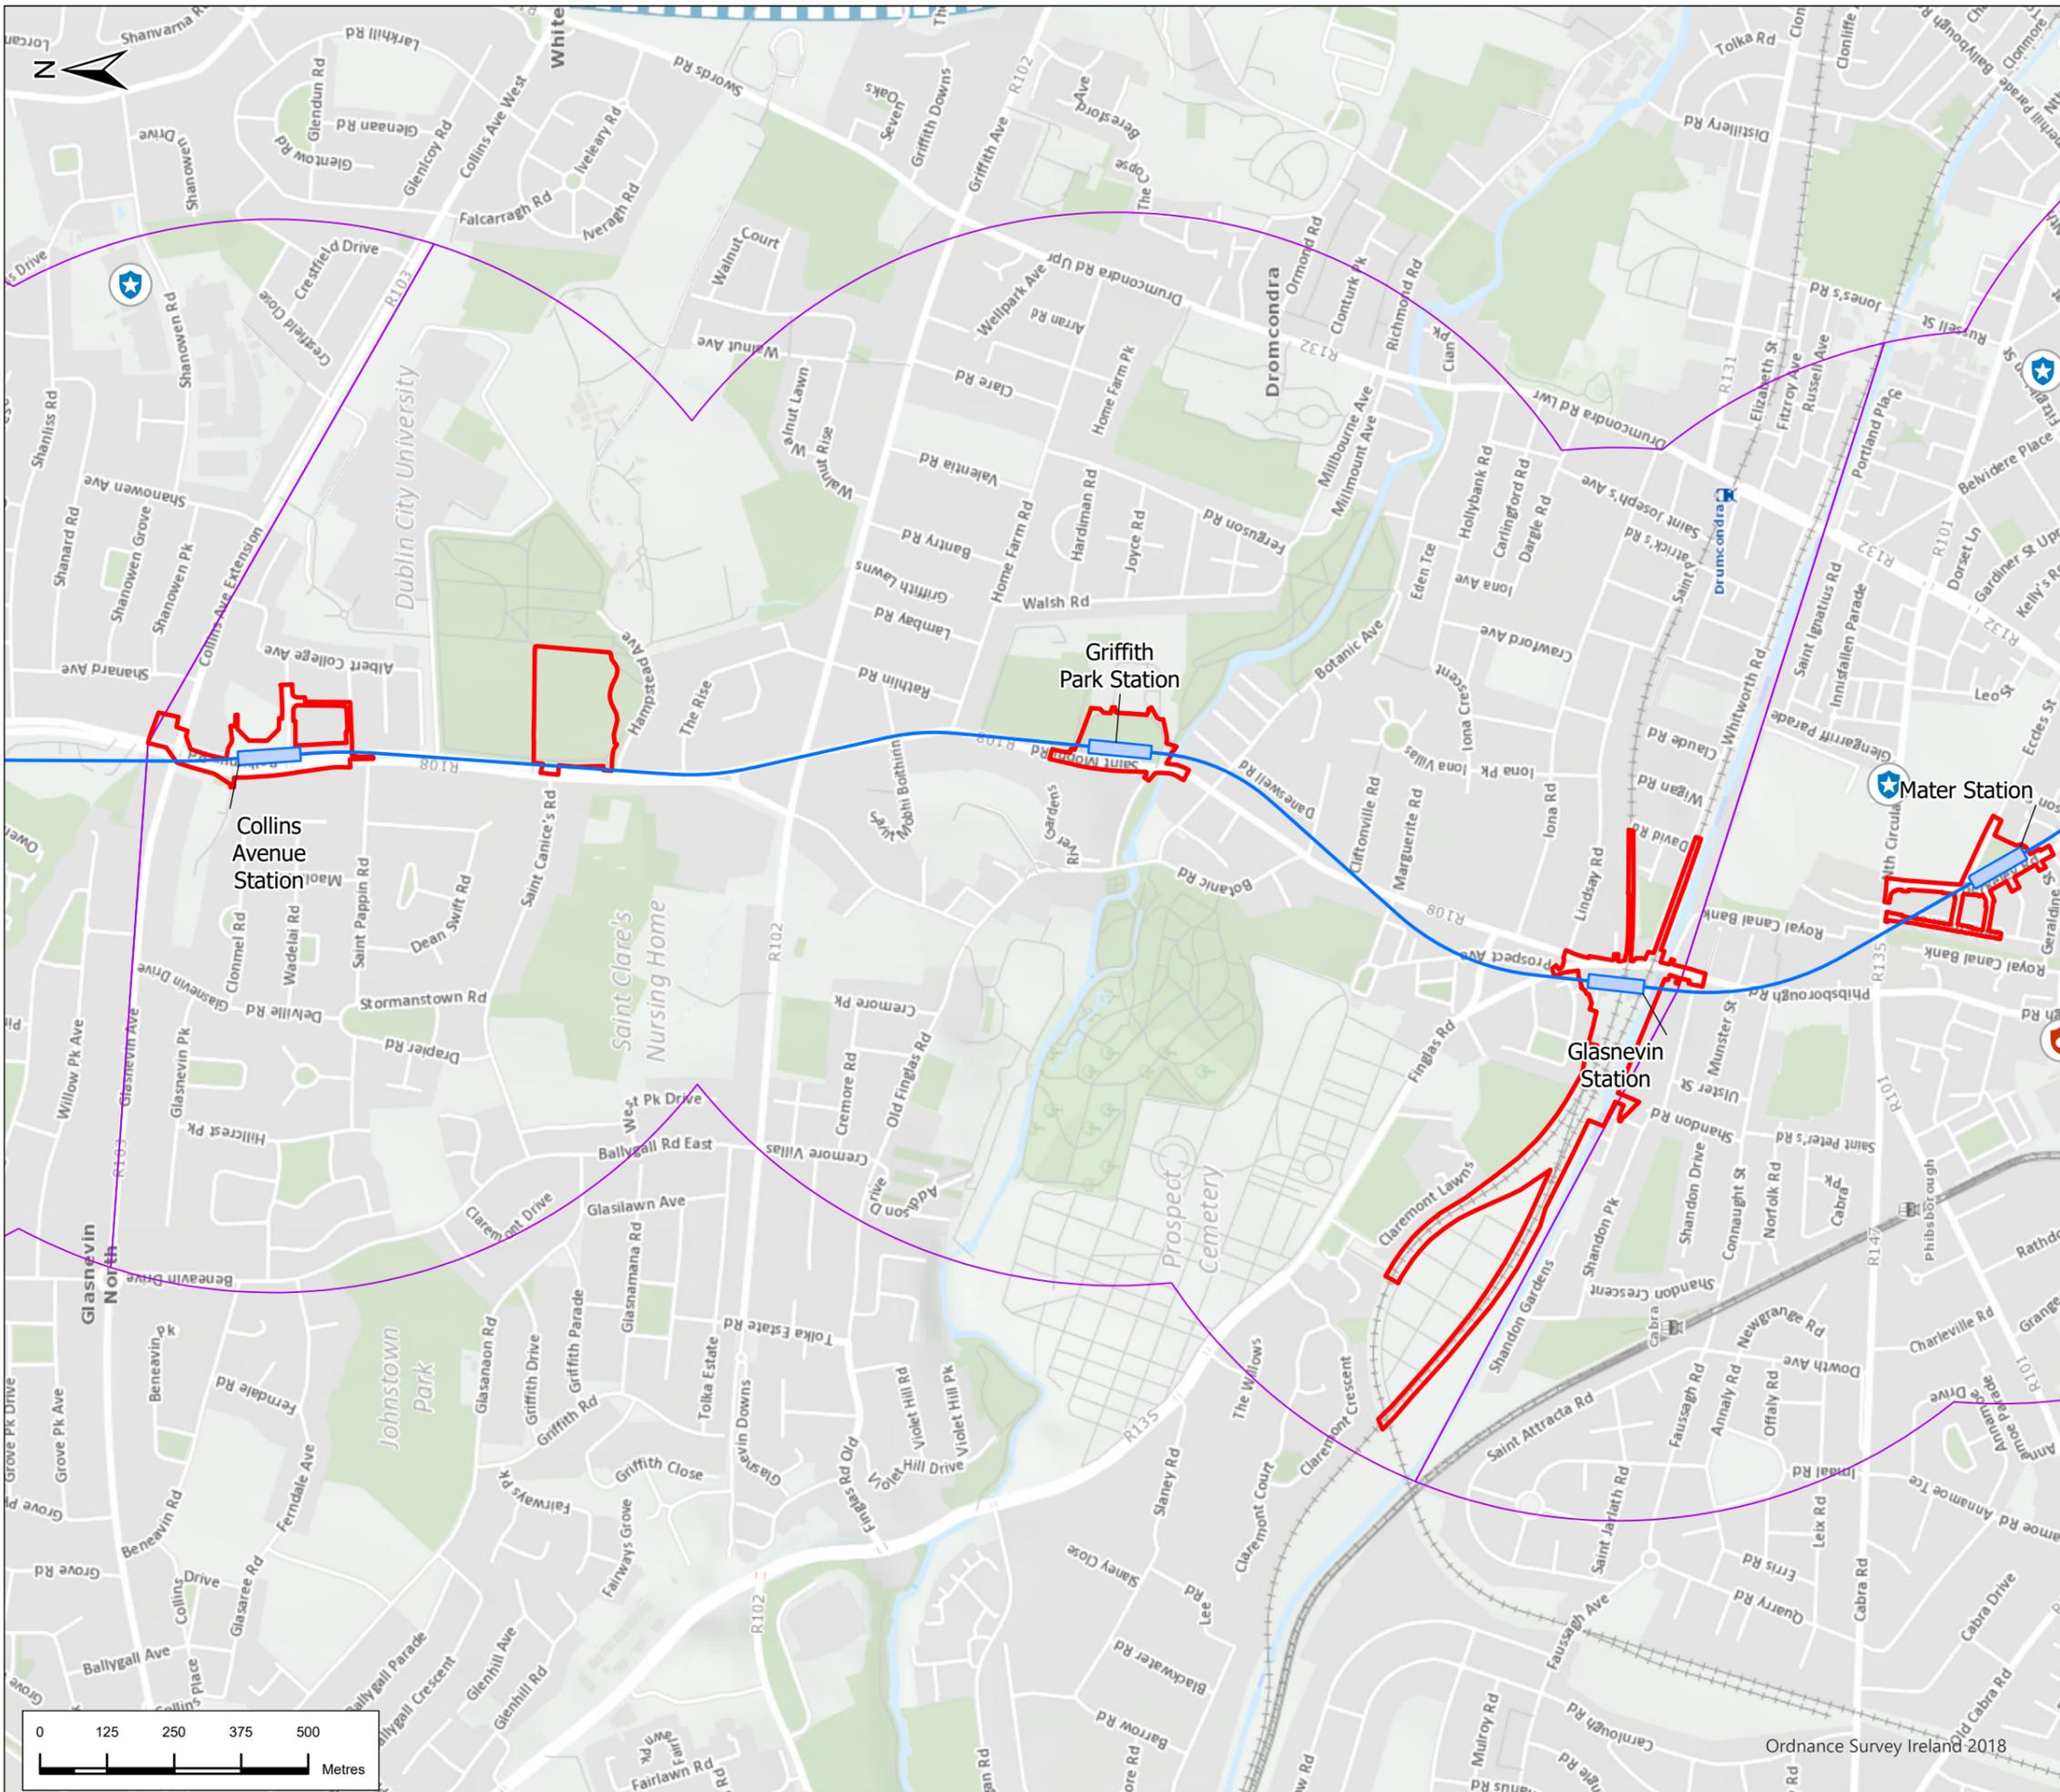

### Legend

#### Alignment

- Tunnel
- Station Locations
- Project Boundary
- Study Area
- Garda Stations
- Fire Stations




P02	4/8/22	Final Issue	FND	RH	RH	NC
Rev.	Date	Purpose of revision	Drawn	Check'd	Rev'd	Appr'd



Figure 11.20 Essential Services in Sheet 5 of 7

Drawing Status	FINAL	
Scale @ A3	1:12,000	DO NOT SCALE
Jacobs No.	32108600	
Client No.		
Drawing No.	ML1-JAI-EIA-ROUT_XX-DR-Y-12198	Rev P02


This drawing is not to be used in whole or in part other than for the intended purpose and project as defined on this drawing. Refer to the contract for full terms and conditions.

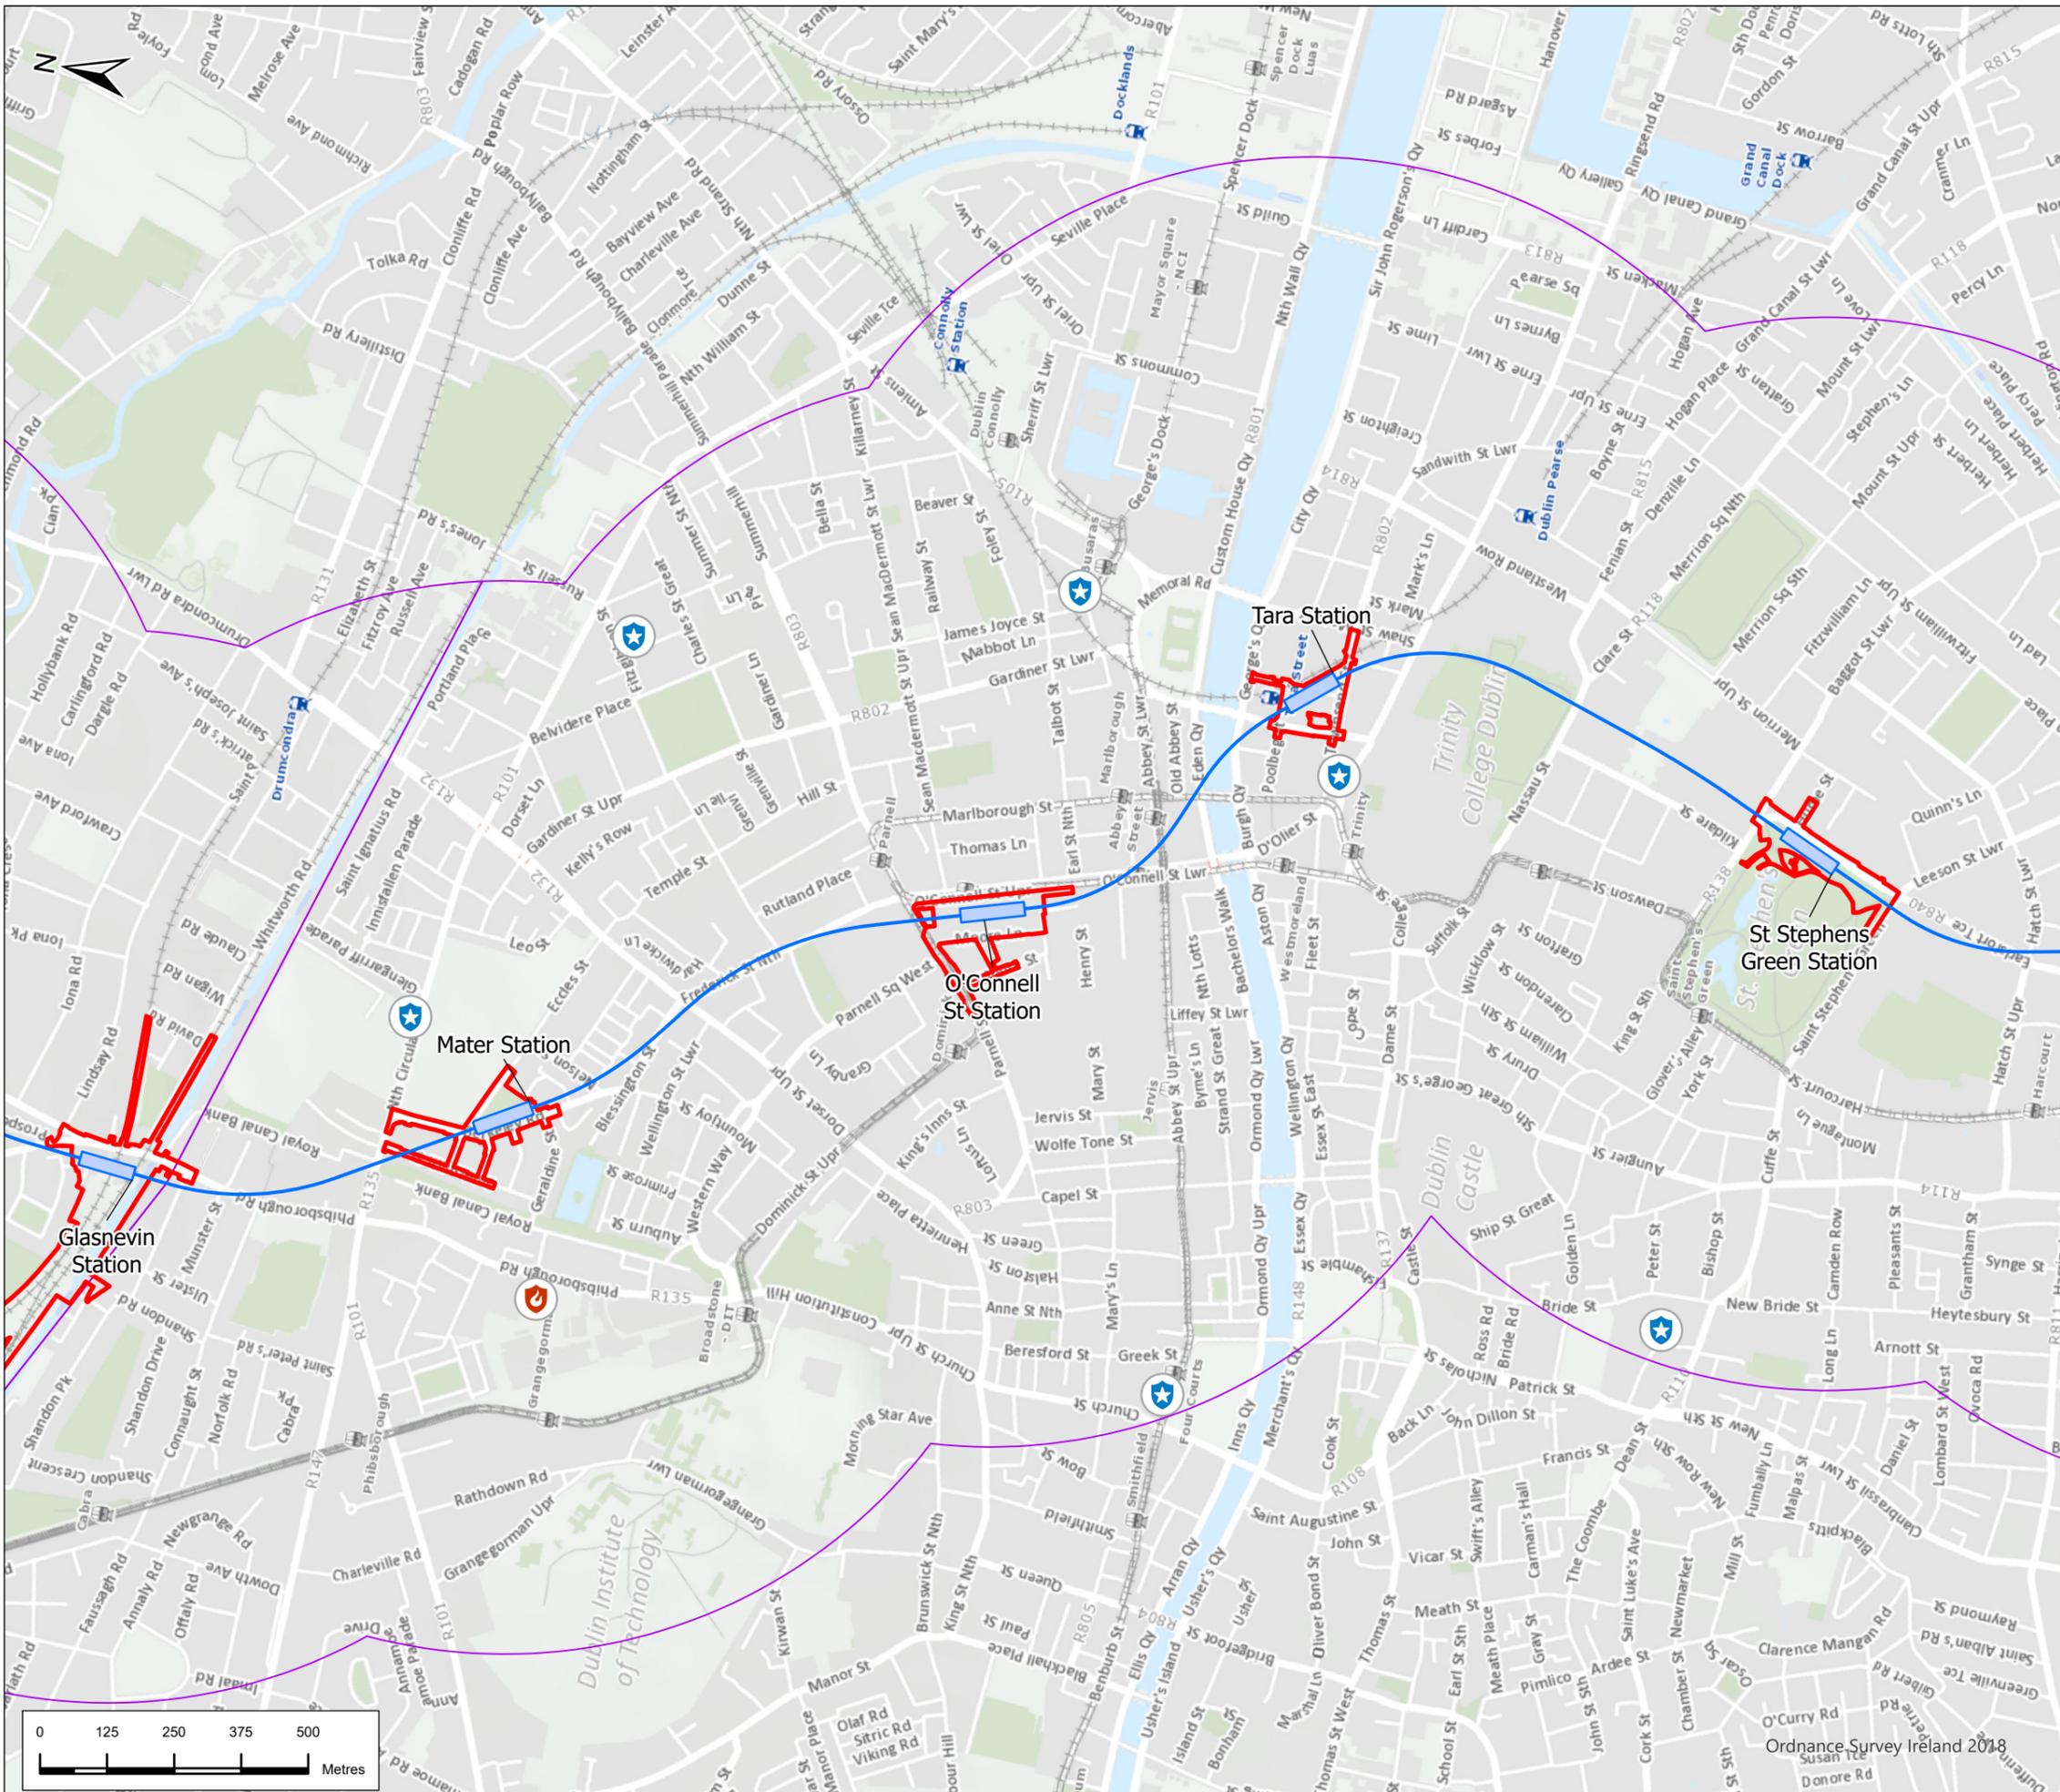

### Legend

#### Alignment

-  Tunnel
-  Station Locations
-  Project Boundary
-  Study Area
-  Garda Stations
-  Fire Stations

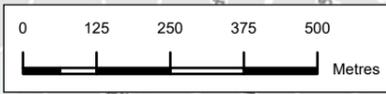

P02	4/8/22	Final Issue	FND	RH	RH	NC
Rev.	Date	Purpose of revision	Drawn	Check'd	Rev'd	Appr'd

**JACOBS**  
**IDOM**

**TII**  
Bonnagar Iompar Eireann  
Transport Infrastructure Ireland


**METROLINK**

Drawing Title  
**Figure 11.20 Essential Services in Sheet 6 of 7**

Drawing Status	FINAL	
Scale @ A3	1:12,000	DO NOT SCALE
Jacobs No.	32108600	
Client No.		

Drawing No.	ML1-JAI-EIA-ROUT_XX-DR-Y-12199	Rev <b>P02</b>
-------------	--------------------------------	-------------------

This drawing is not to be used in whole or in part other than for the intended purpose and project as defined on this drawing. Refer to the contract for full terms and conditions.

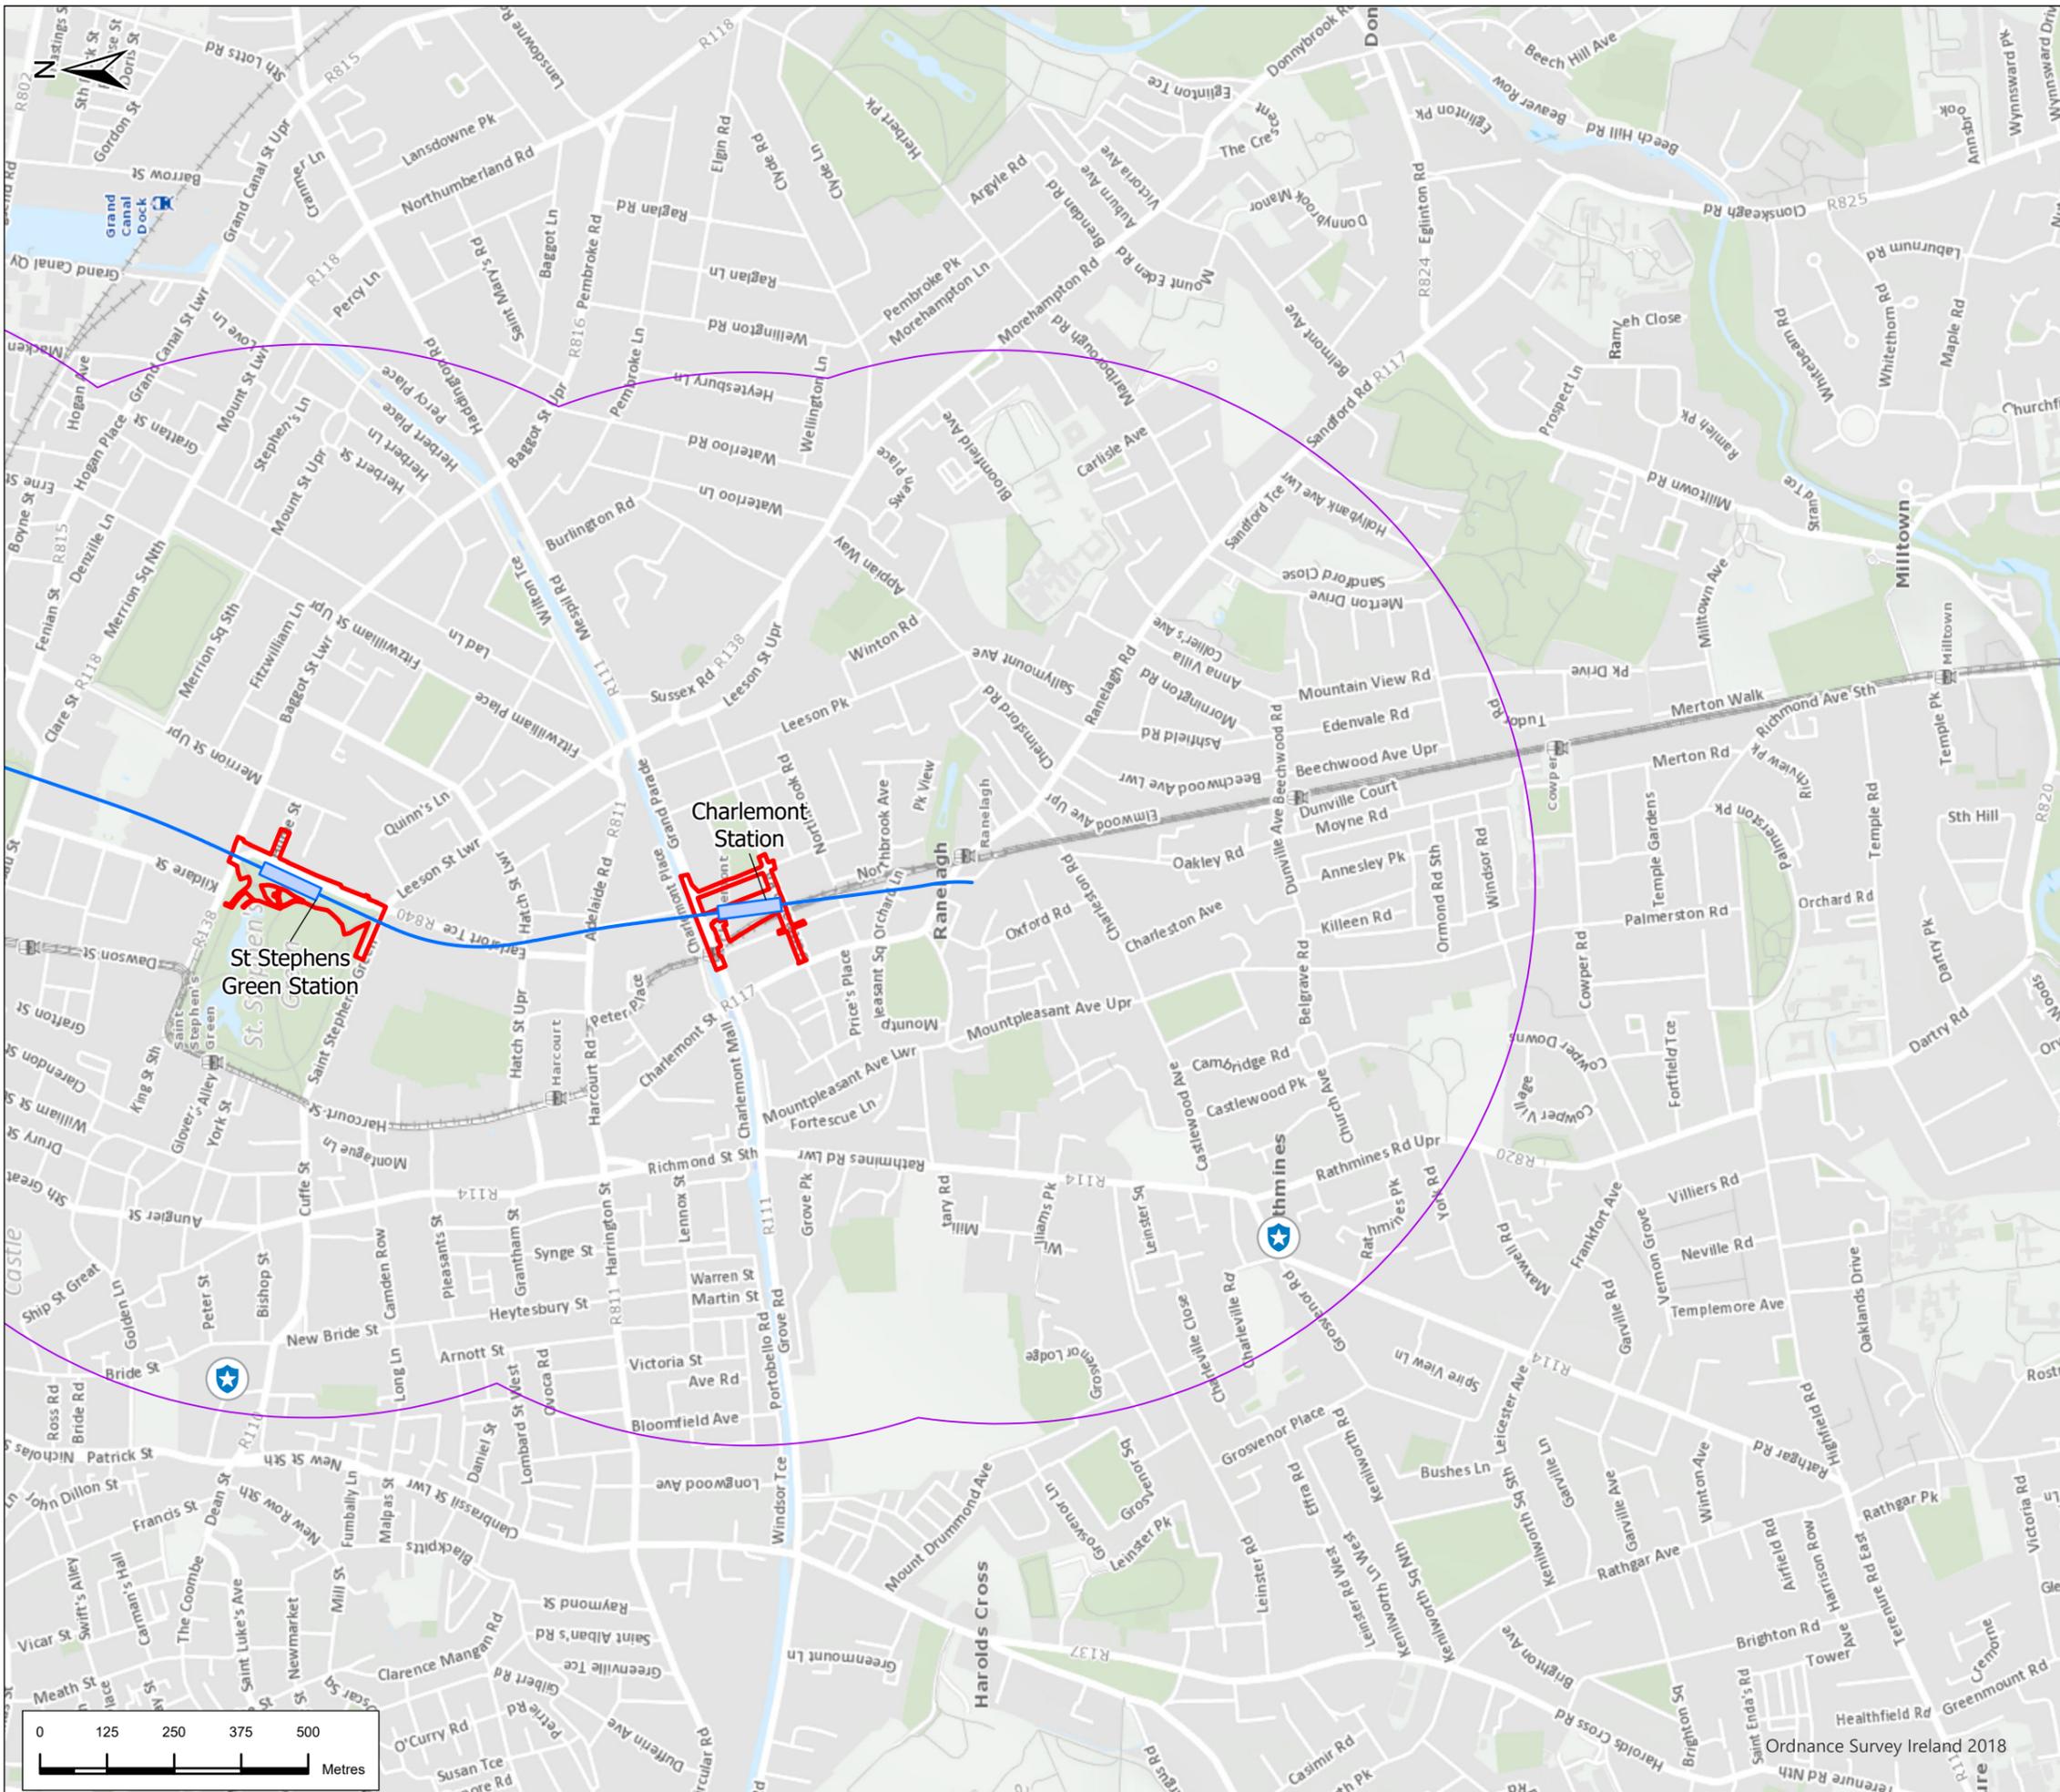

### Legend

- Alignment**
- Tunnel
  - Station Locations
  - Project Boundary
  - Study Area
  - Garda Stations



P02	4/8/22	Final Issue	FND	RH	RH	NC
Rev.	Date	Purpose of revision	Drawn	Check'd	Rev'd	Appr'd



Drawing Title  
**Figure 11.20 Essential Services in Sheet 7 of 7**

Drawing Status: **FINAL**

Scale @ A3: 1:12,000 DO NOT SCALE

Jacobs No. 32108600  
Client No.  
Drawing No. **ML1-JAI-EIA-ROUT\_XX-DR-Y-12200** Rev **P02**

This drawing is not to be used in whole or in part other than for the intended purpose and project as defined on this drawing. Refer to the contract for full terms and conditions.