




### Legend

**Alignment**

- Surface
- Viaduct

**Station Locations**

- Construction Noise Receivers

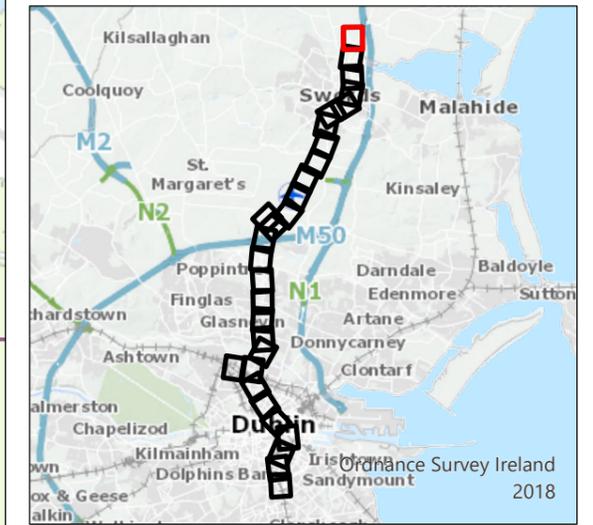

P02	1/7/22	Final Issue	JL	RH	RH	NC
Rev.	Date	Purpose of revision	Drawn	Check'd	Rev'd	Appr'd

**JACOBS**  
**IDOM**

Client

**TII**  
Bonneagar Iompair Éireann  
Transport Infrastructure Ireland

Project

**METROLINK**

Drawing Title

Figure 13.2 Construction Noise assessment locations  
Sheet 1 of 30

Drawing Status

FINAL

Scale @ A3

1:2,500 DO NOT SCALE


Jacobs No. 32108600

Client No.

Drawing No. ML1-JAI-EIA-ROUT-XX-DR-Y-13010

Rev P02


This drawing is not to be used in whole or in part other than for the intended purpose and project as defined on this drawing. Refer to the contract for full terms and conditions.

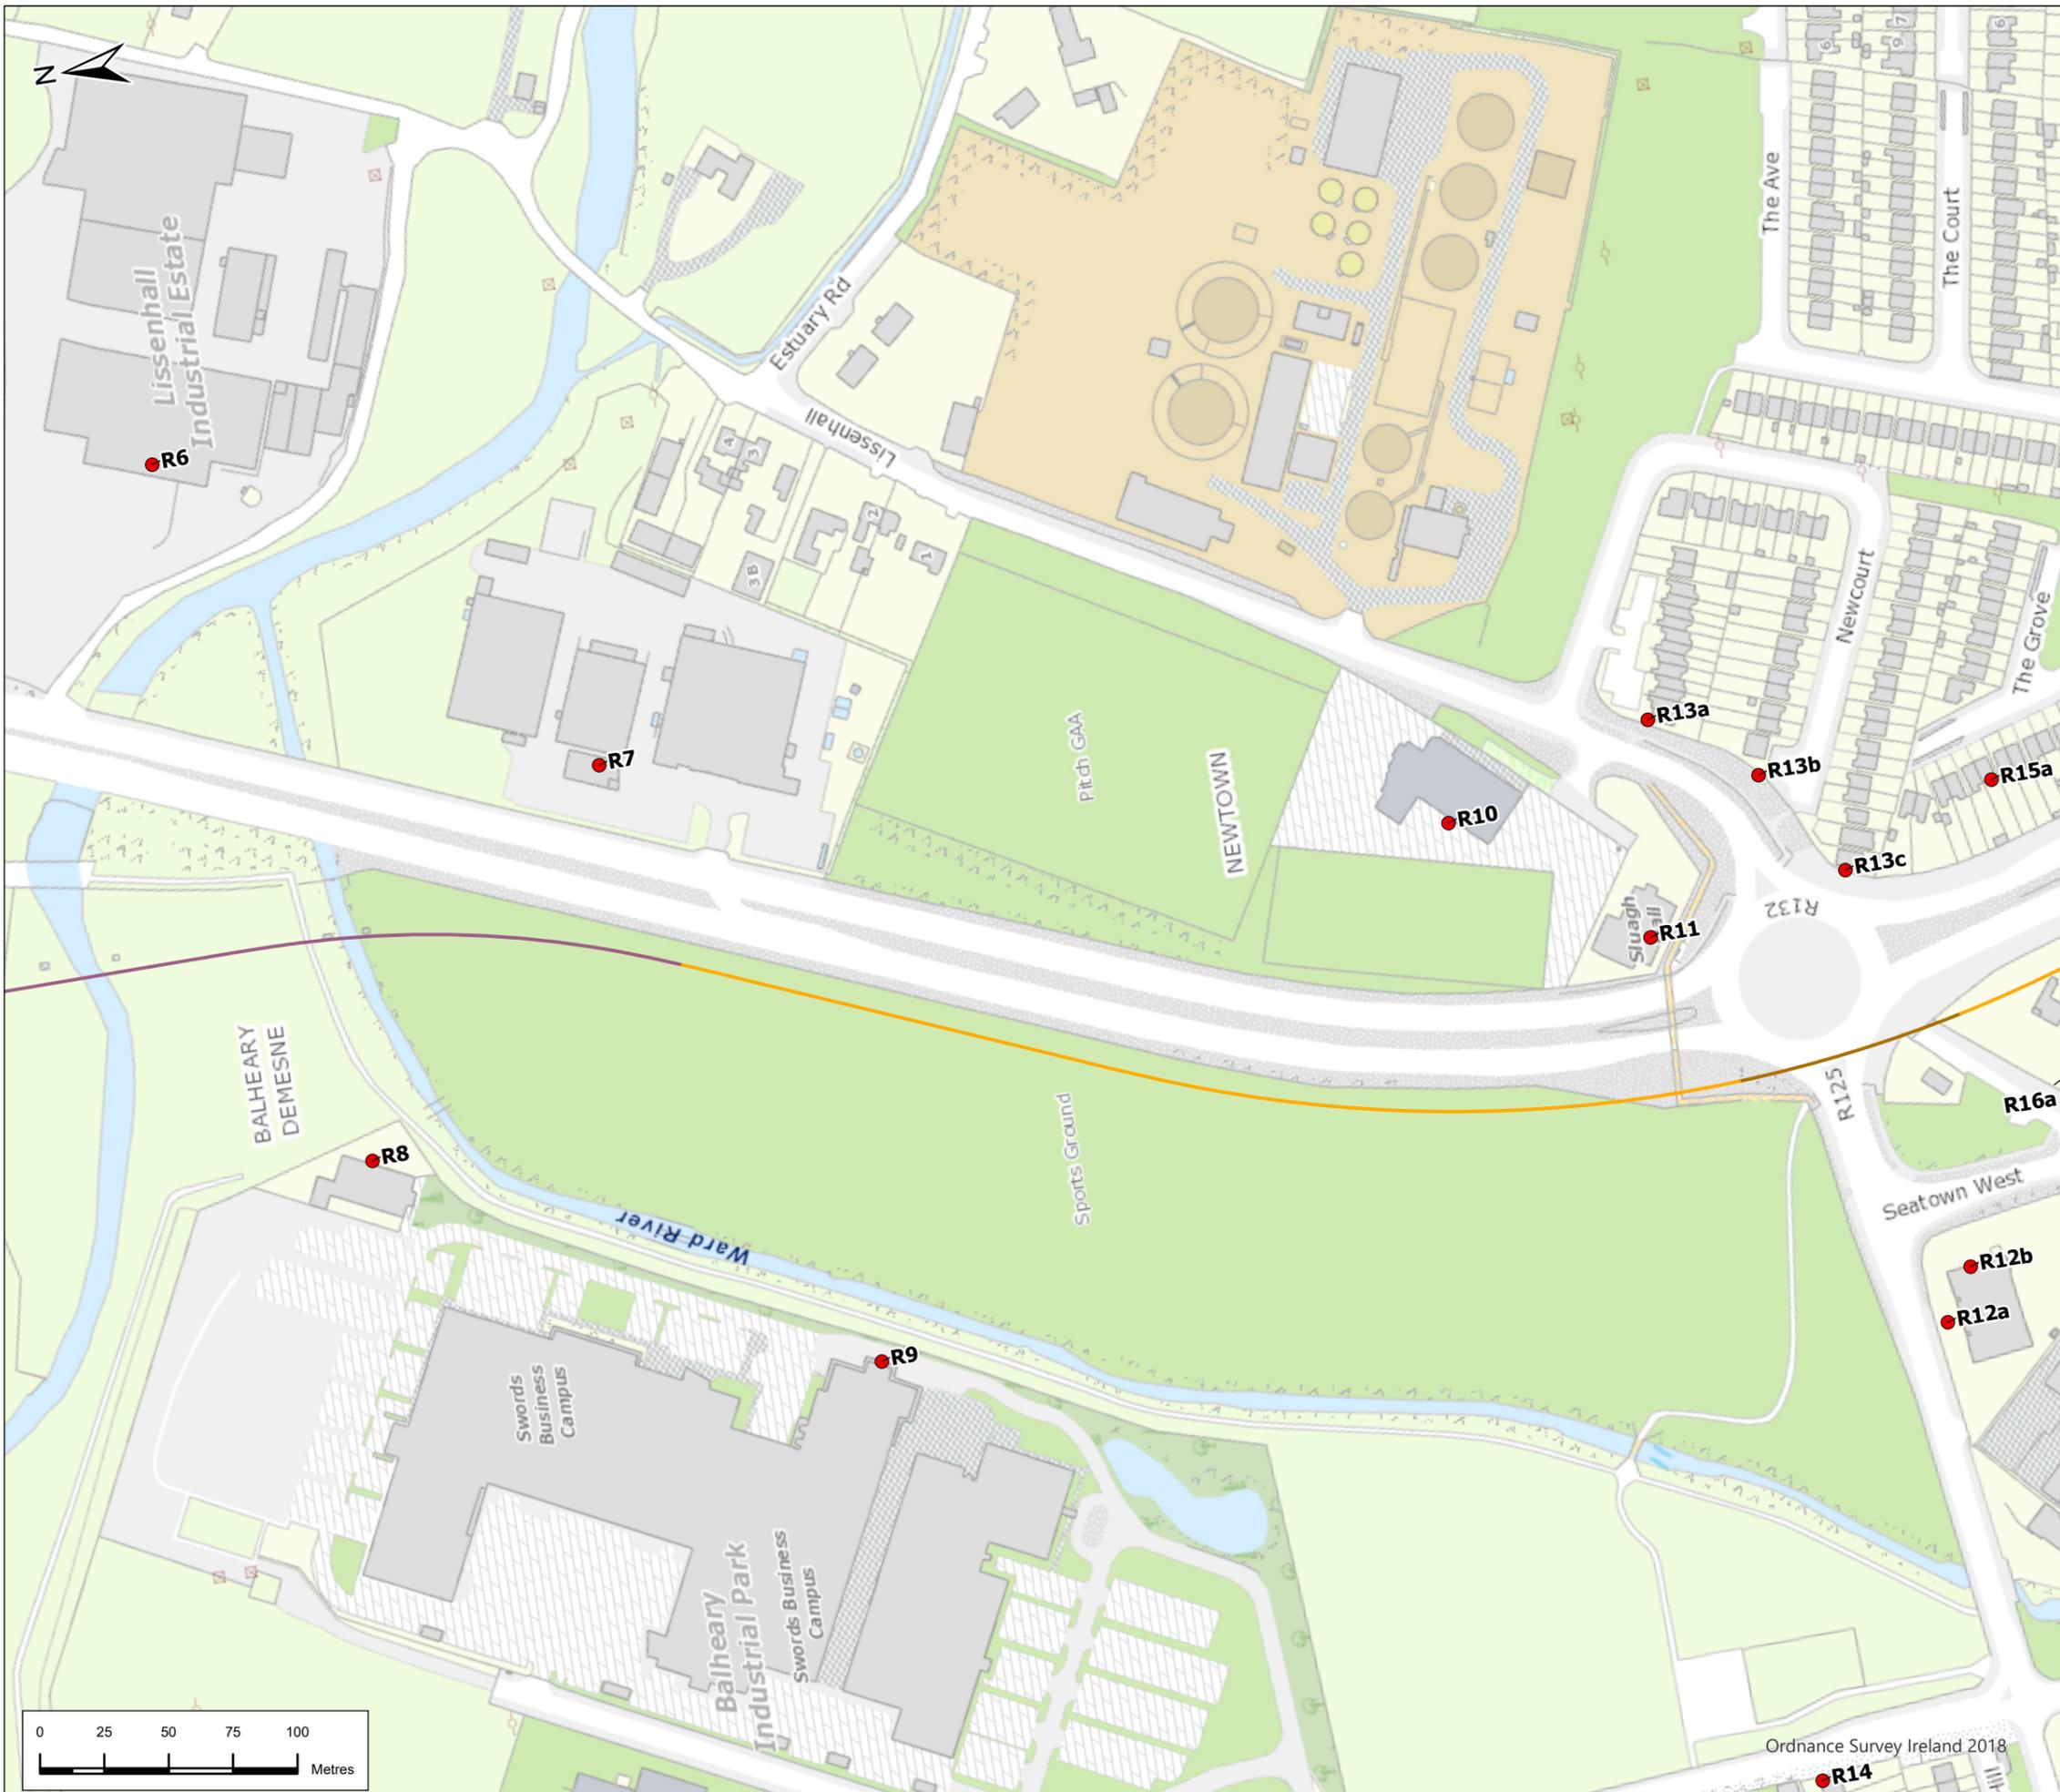


### Legend


**Alignment**

- Cut & Cover
- Retained Cut
- Viaduct
- Construction Noise Receivers

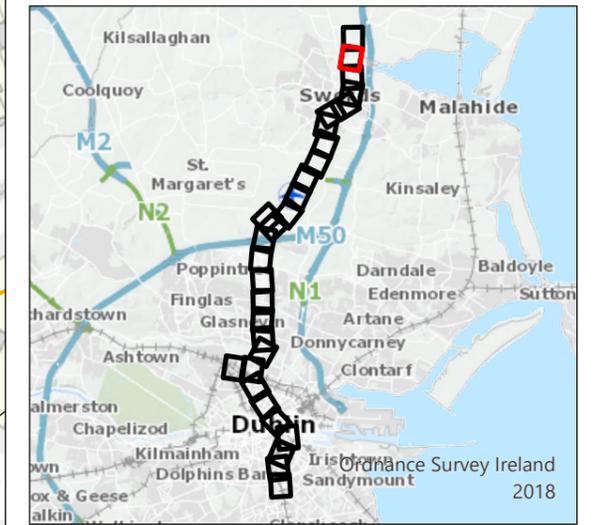

P02	1/7/22	Final Issue	JL	RH	RH	NC
Rev.	Date	Purpose of revision	Drawn	Check'd	Rev'd	Appr'd
<b>JACOBS IDOM</b>						
Client			<b>TII</b> Bonnegar Iompair Éireann Transport Infrastructure Ireland			
Project			<b>METROLINK</b>			
Drawing Title			Figure 13.2 Construction Noise assessment locations Sheet 2 of 30			
Drawing Status			FINAL			
Scale @ A3	1:2,500		DO NOT SCALE			
Jacobs No.	32108600					
Client No.						
Drawing No.	ML1-JAI-EIA-ROUT-XX-DR-Y-13011		Rev		P02	
This drawing is not to be used in whole in or part other than for the intended purpose and project as defined on this drawing. Refer to the contract for full terms and conditions.						

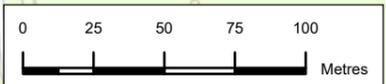


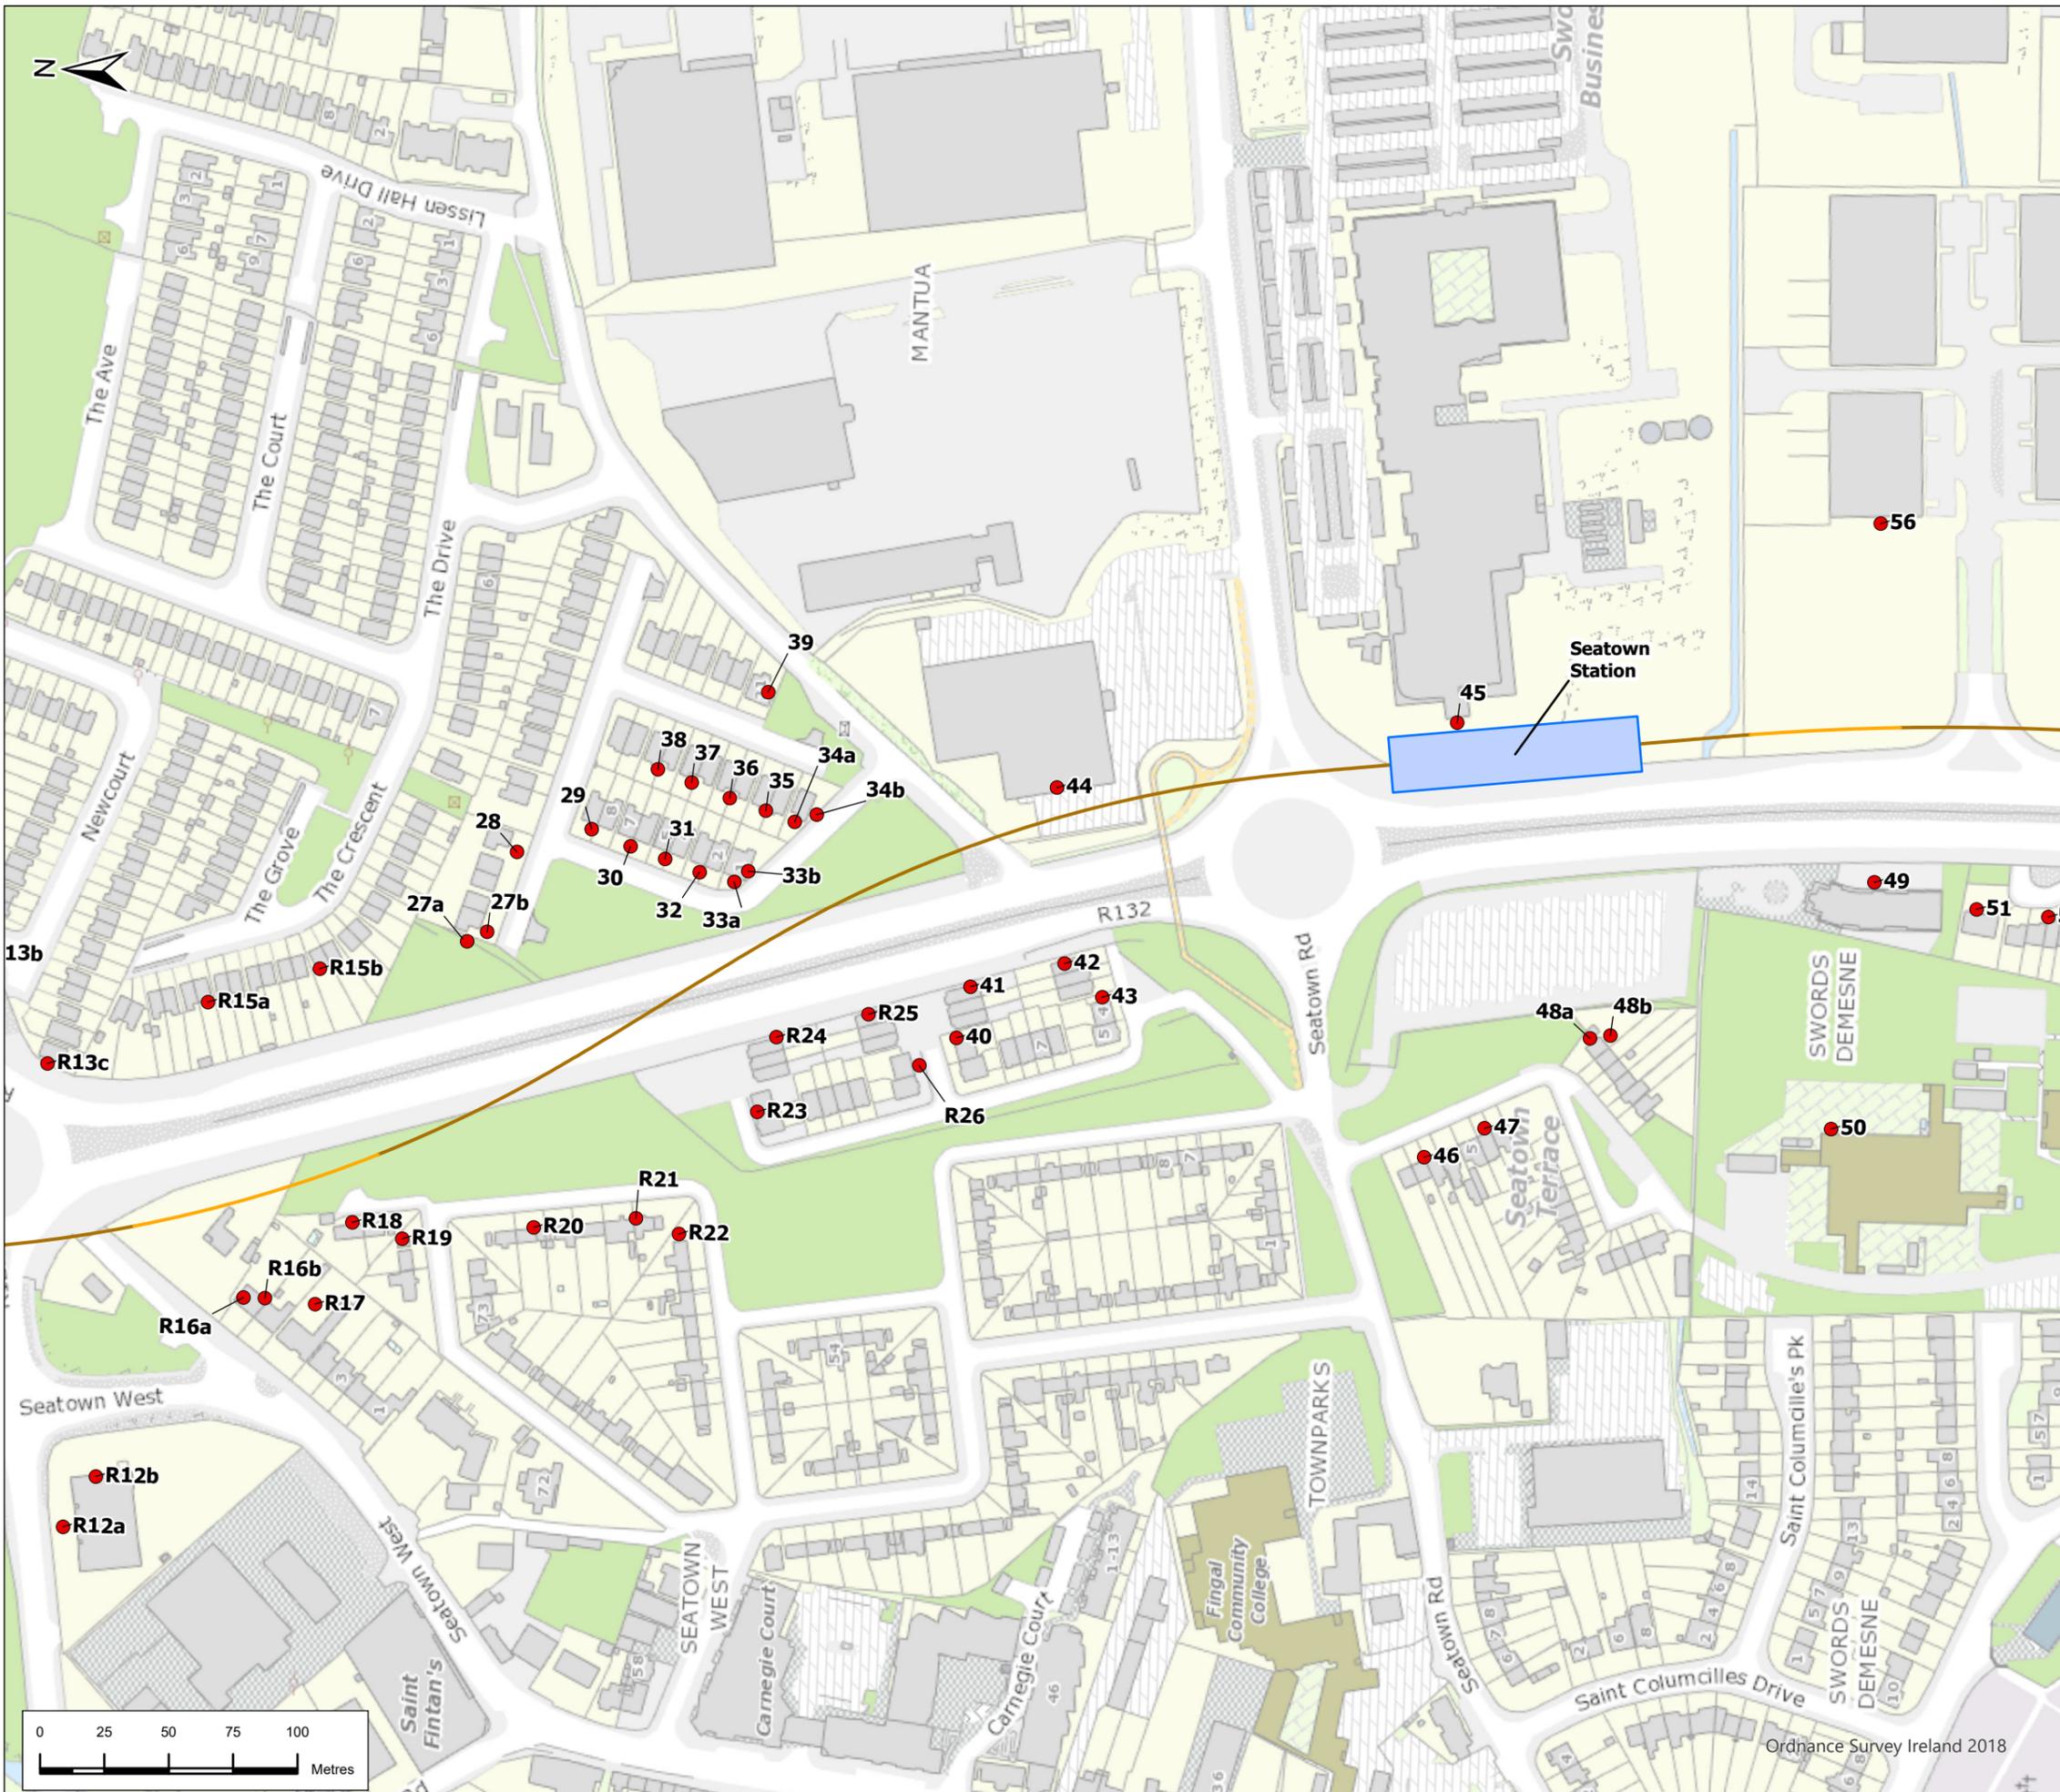



### Legend

**Alignment**


- Cut & Cover
- Retained Cut
- Station Locations
- Construction Noise Receivers

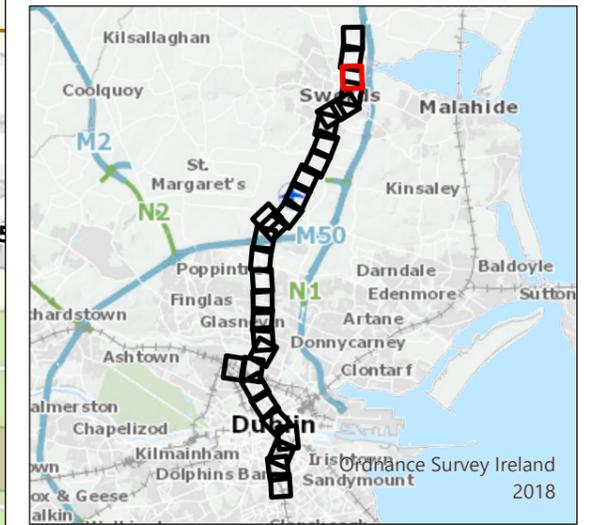


P02	1/7/22	Final Issue	JL	RH	RH	NC
Rev.	Date	Purpose of revision	Drawn	Check'd	Rev'd	Appr'd
			Client			
			Project			
			Drawing Title			
Figure 13.2 Construction Noise assessment locations Sheet 3 of 30						
Drawing Status			FINAL			
Scale @ A3		1:2,500	DO NOT SCALE			
Jacobs No.		32108600				
Client No.						
Drawing No.		ML1-JAI-EIA-ROUT-XX-DR-Y-13012	Rev		P02	
This drawing is not to be used in whole in or part other than for the intended purpose and project as defined in this drawing. Refer to the contract for full terms and conditions.						

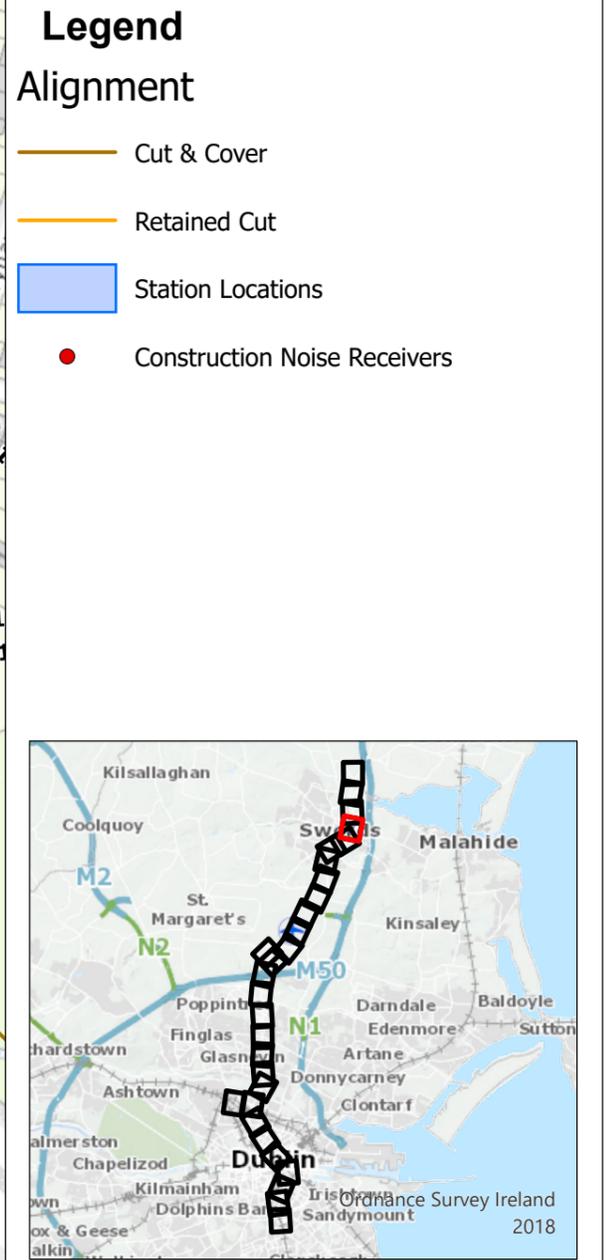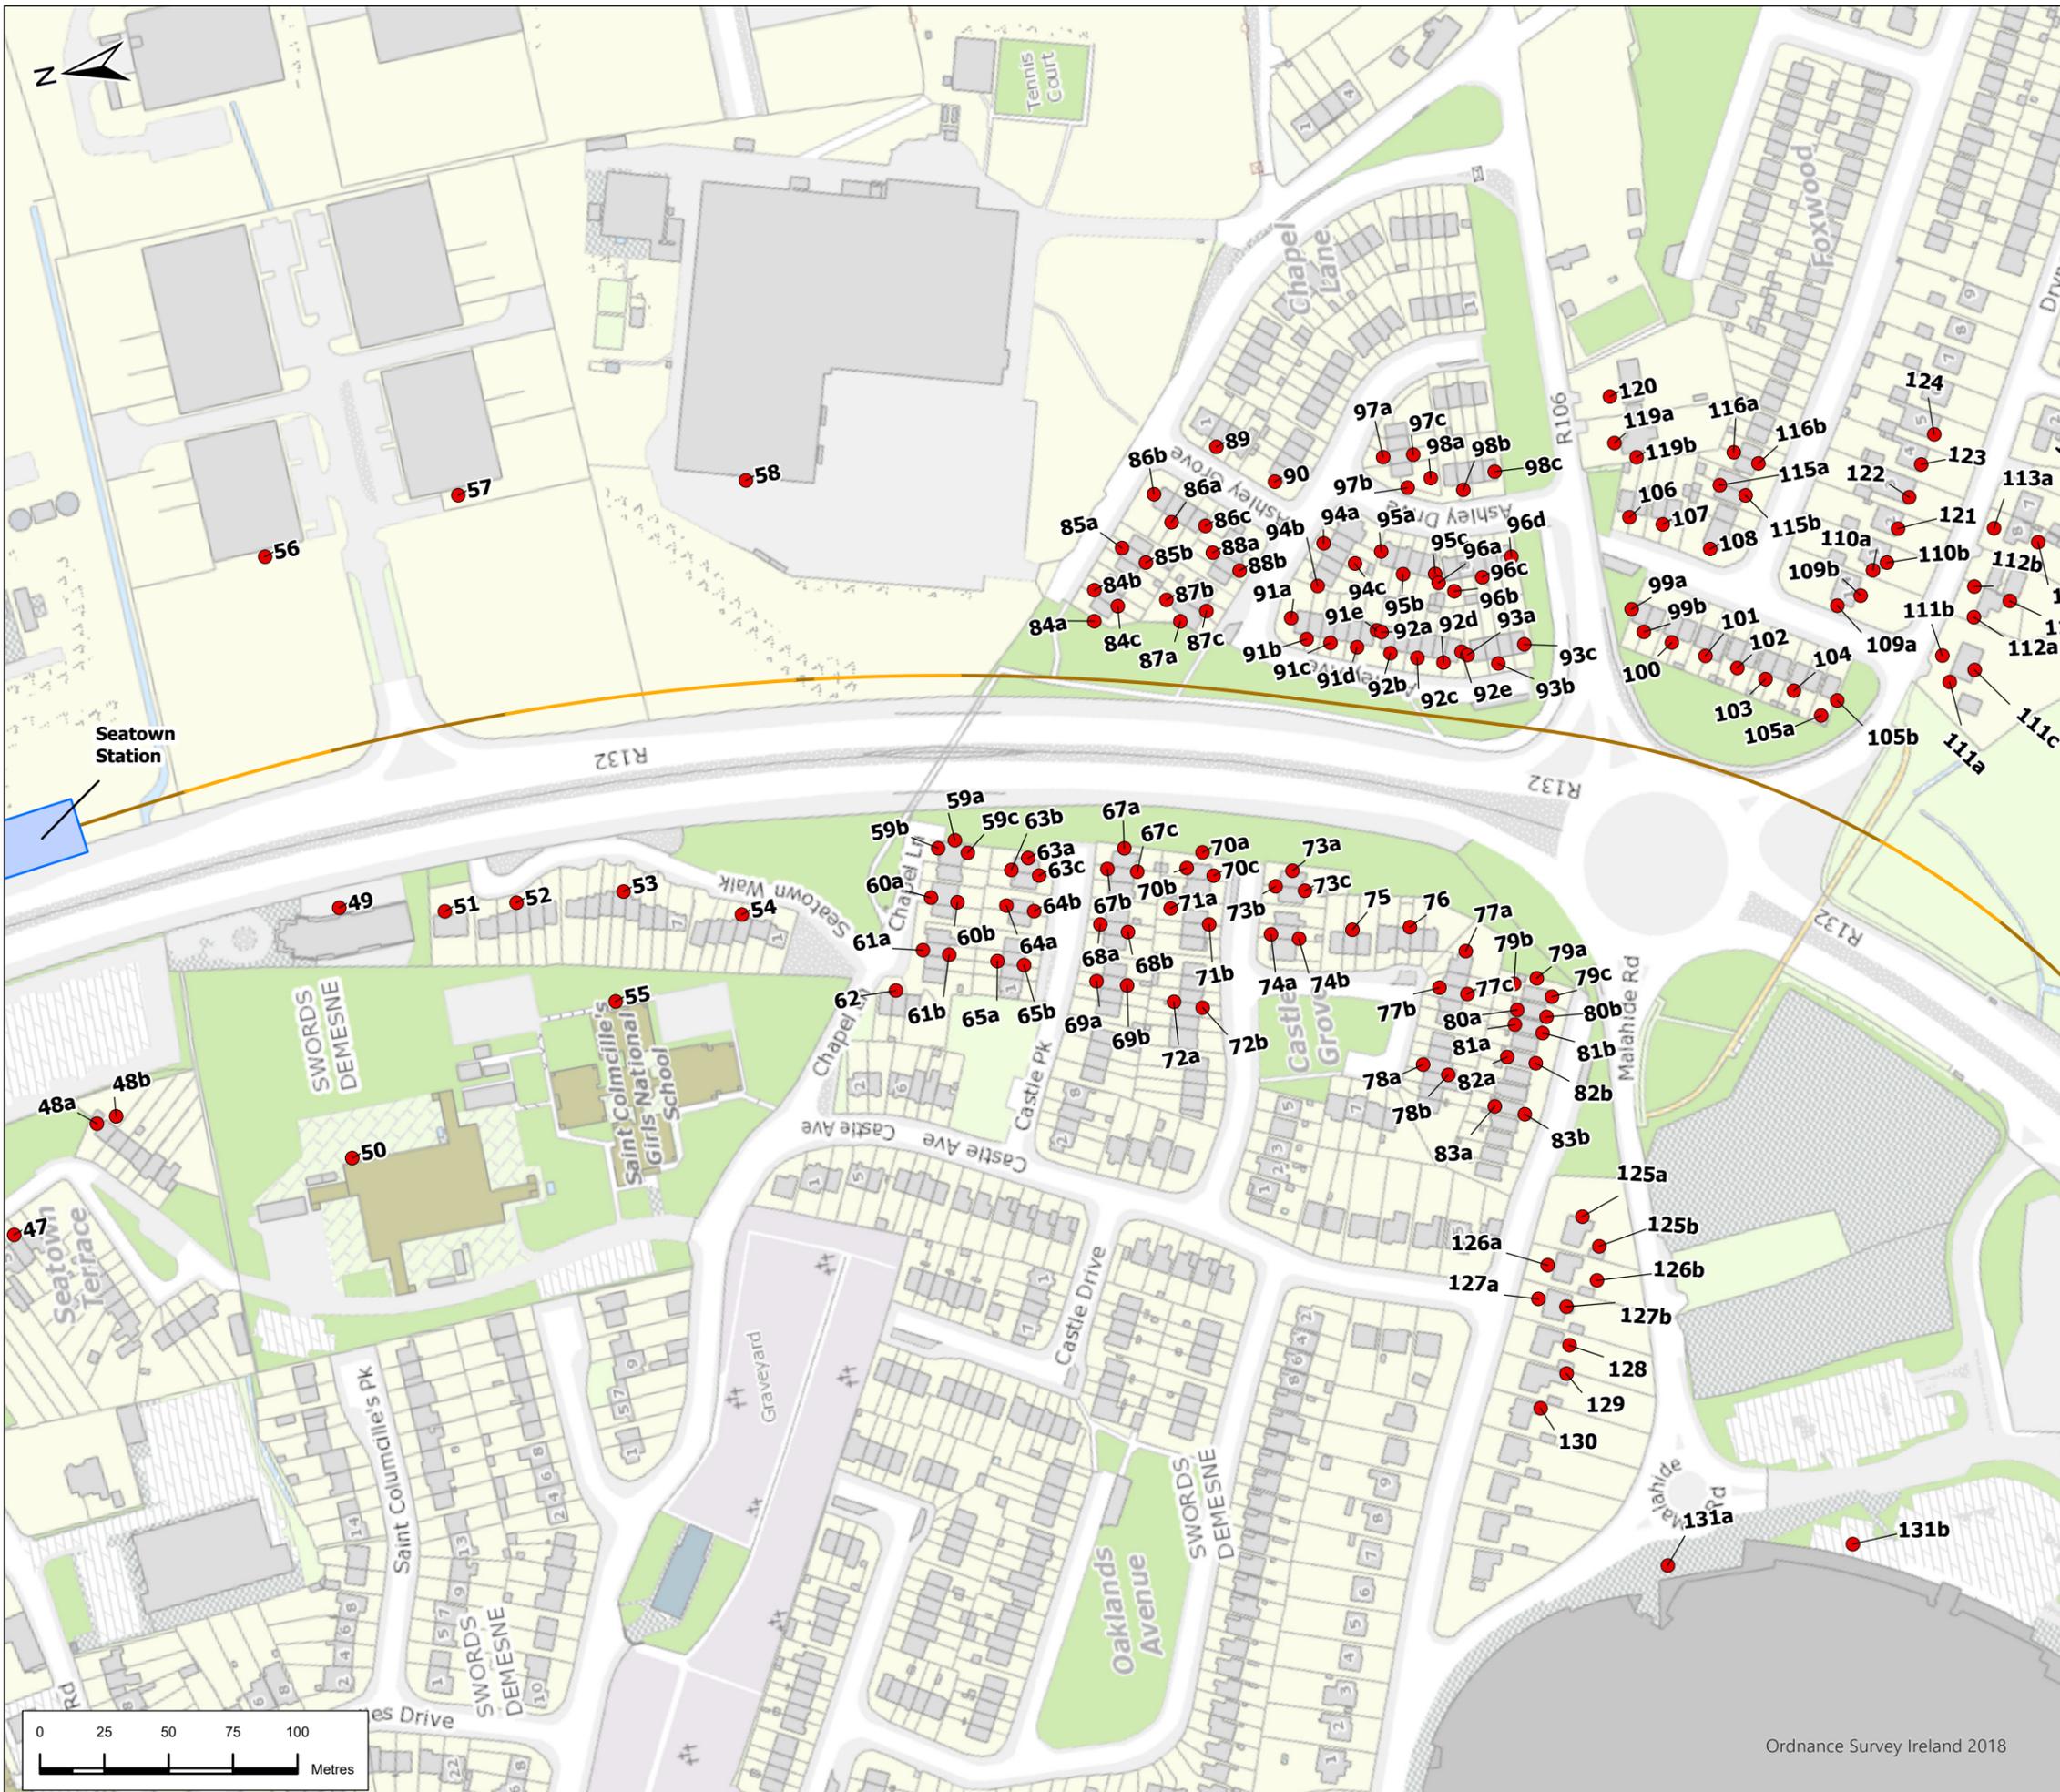

P02	1/7/22	Final Issue	JL	RH	RH	NC
Rev.	Date	Purpose of revision	Drawn	Check'd	Rev'd	Appr'd
Client 						
Project 						
Drawing Title <b>Figure 13.2 Construction Noise assessment locations</b> <b>Sheet 4 of 30</b>						
Drawing Status <b>FINAL</b>						
Scale @ A3	1:2,500	DO NOT SCALE				
Jacobs No.	32108600					
Client No.						
Drawing No.	ML1-JAI-EIA-ROUT-XX-DR-Y-13013					Rev <b>P02</b>
This drawing is not to be used in whole in or part other than for the intended purpose and project as defined on this drawing. Refer to the contract for full terms and conditions.						

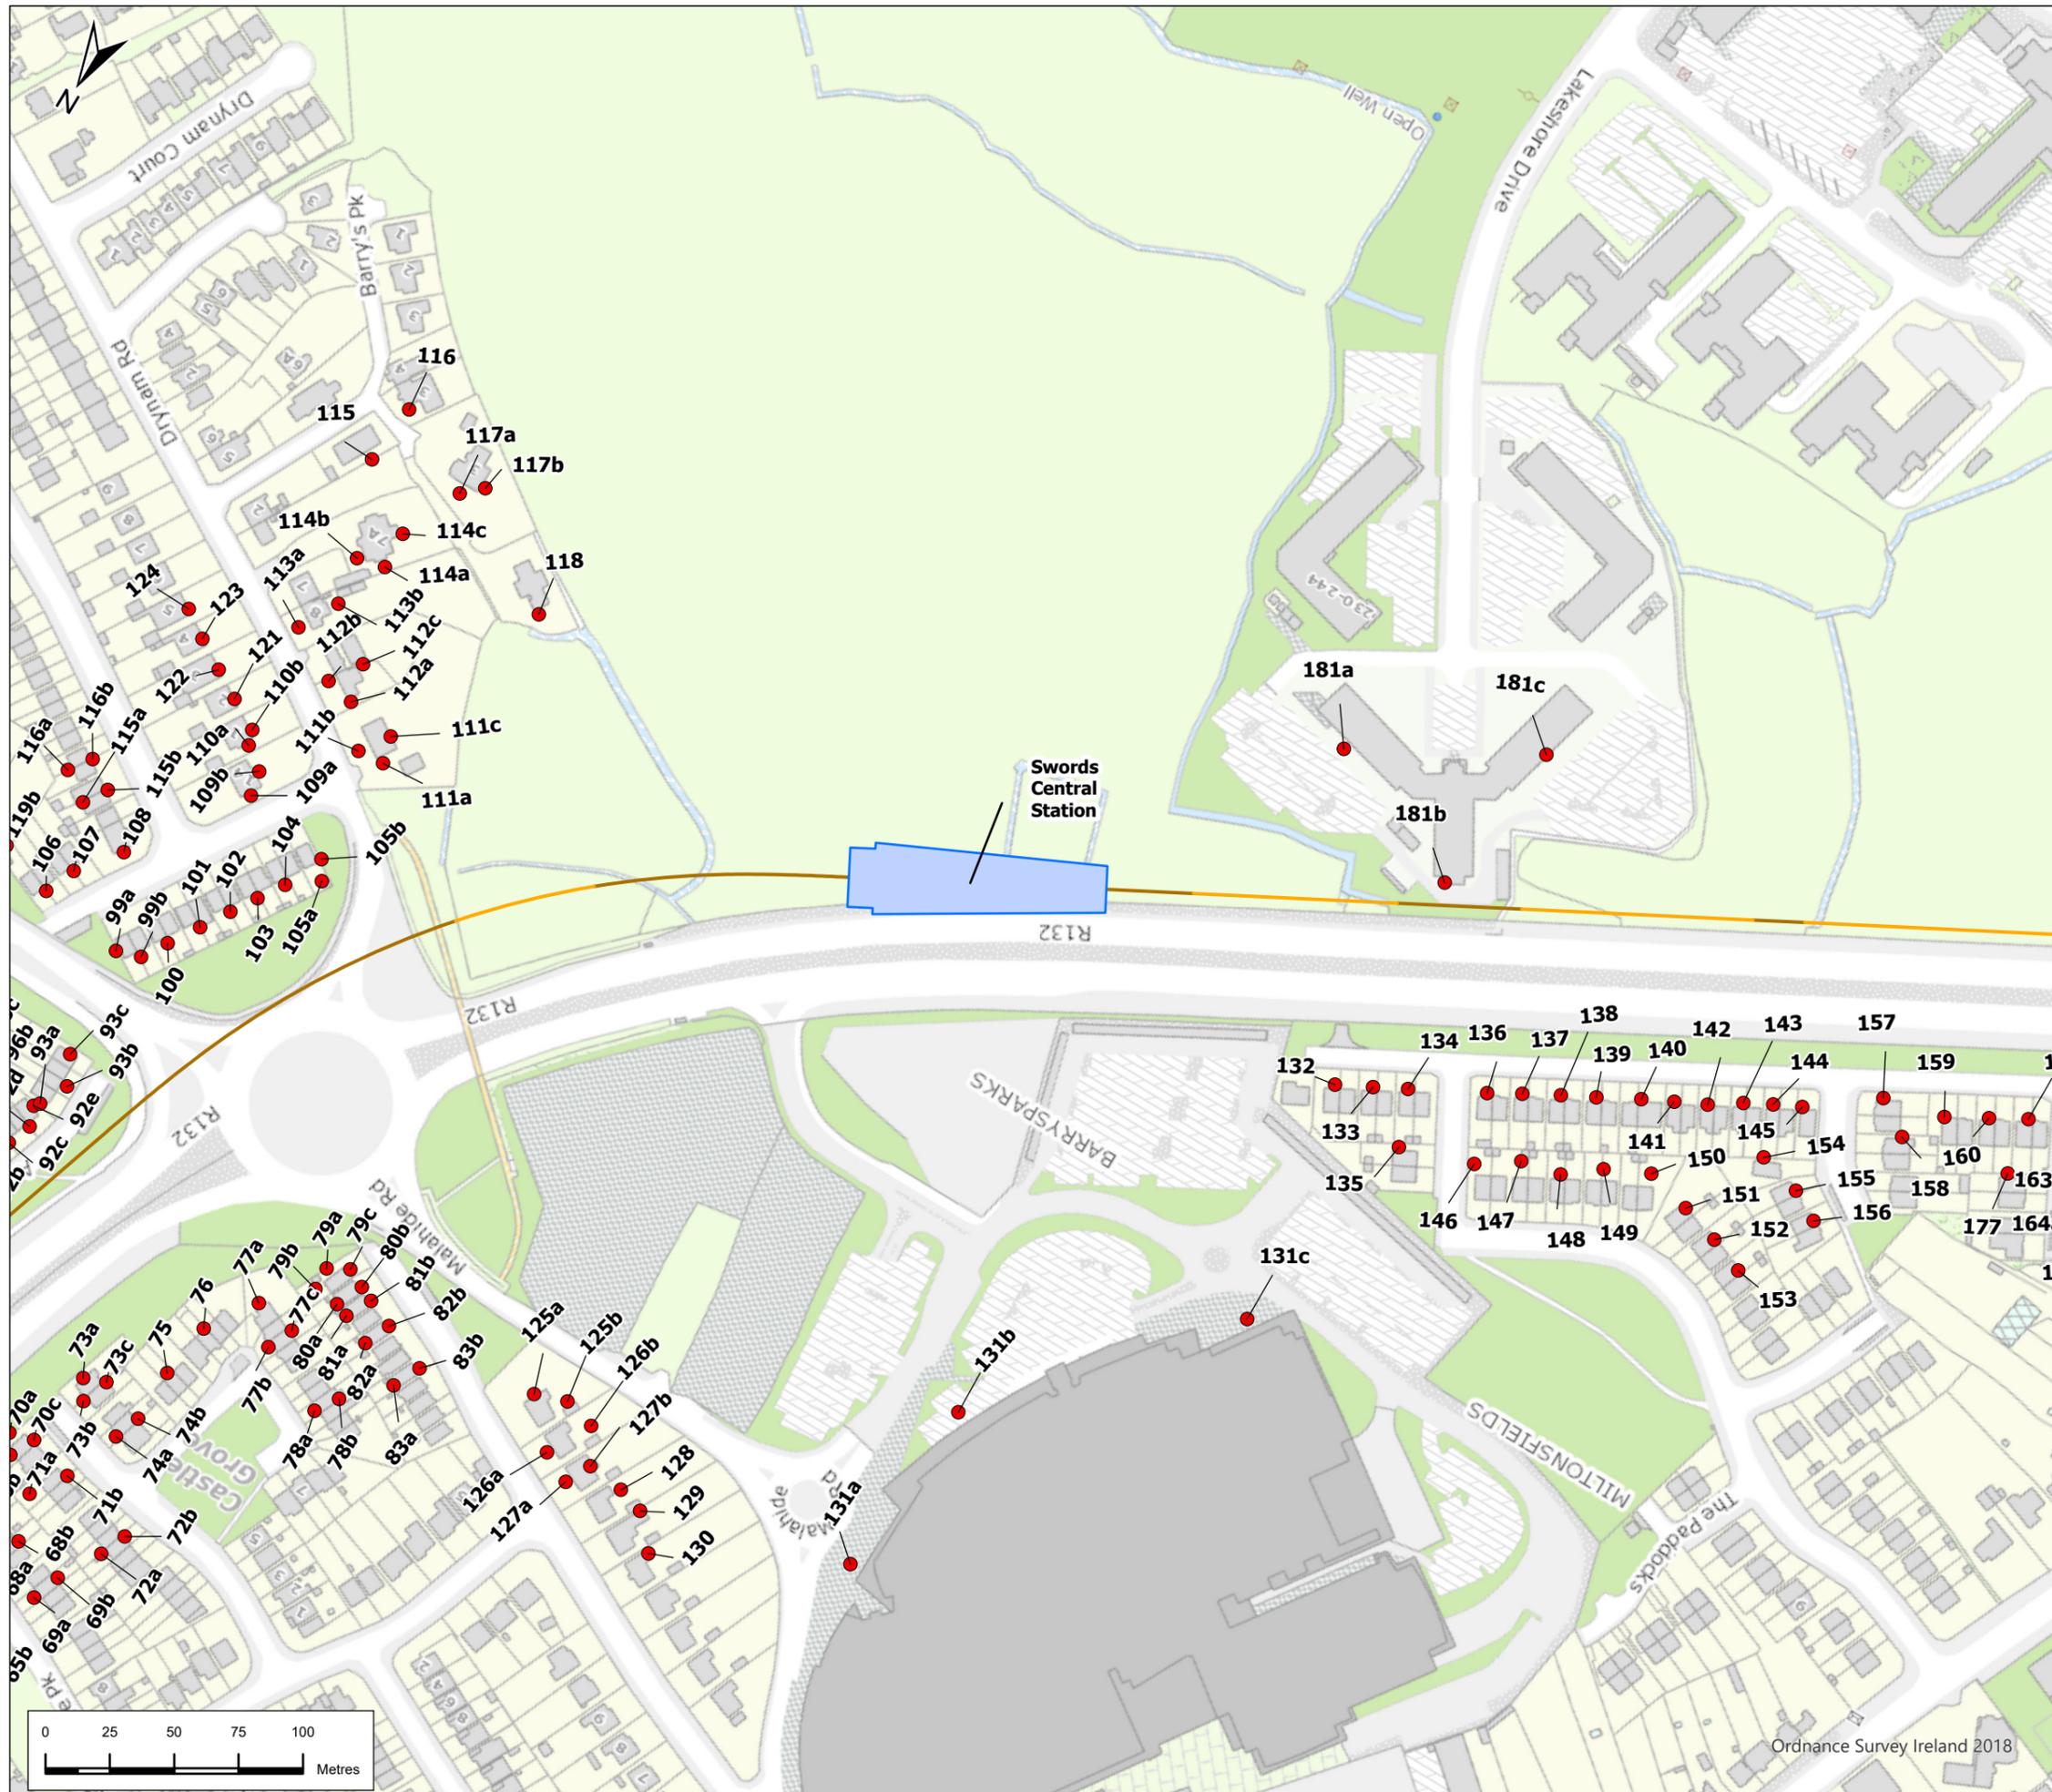

- ### Legend
- Alignment**
- Cut & Cover
  - Retained Cut
  - Station Locations
  - Construction Noise Receivers

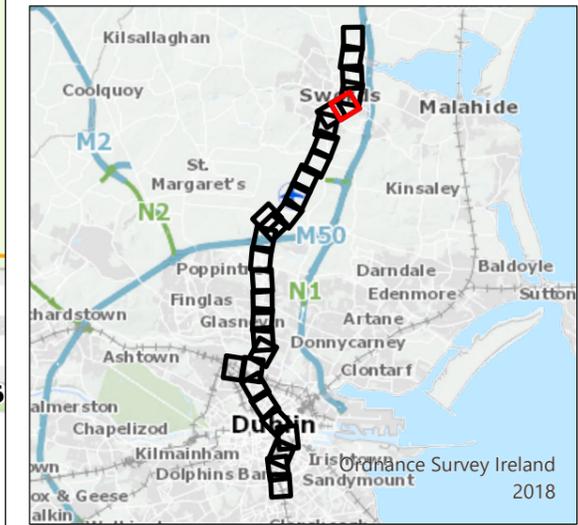

P02	1/7/22	Final Issue	JL	RH	RH	NC
Rev.	Date	Purpose of revision	Drawn	Check'd	Rev'd	Appr'd
Client						
Project						
Drawing Title						
Figure 13.2 Construction Noise assessment locations						
Sheet 5 of 30						
Drawing Status			FINAL			
Scale @ A3	1:2,500		DO NOT SCALE			
Jacobs No.	32108600					
Client No.						
Drawing No.	ML1-JAI-EIA-ROUT-XX-DR-Y-13014		Rev		P02	










- ### Legend
- Alignment**
- Cut & Cover
  - Retained Cut
  - Surface
  - Tunnel
- Construction Noise Receivers

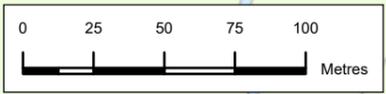

Ordnance Survey Ireland 2018

P02	1/7/22	Final Issue	JL	RH	RH	NC
Rev.	Date	Purpose of revision	Drawn	Check'd	Rev'd	Appr'd



Drawing Title  
**Figure 13.2 Construction Noise assessment locations**  
 Sheet 9 of 30


Drawing Status  
**FINAL**

Scale @ A3: 1:2,500 DO NOT SCALE

Jacobs No. 32108600

Drawing No. **ML1-JAI-EIA-ROUT-XX-DR-Y-13018** Rev **P02**




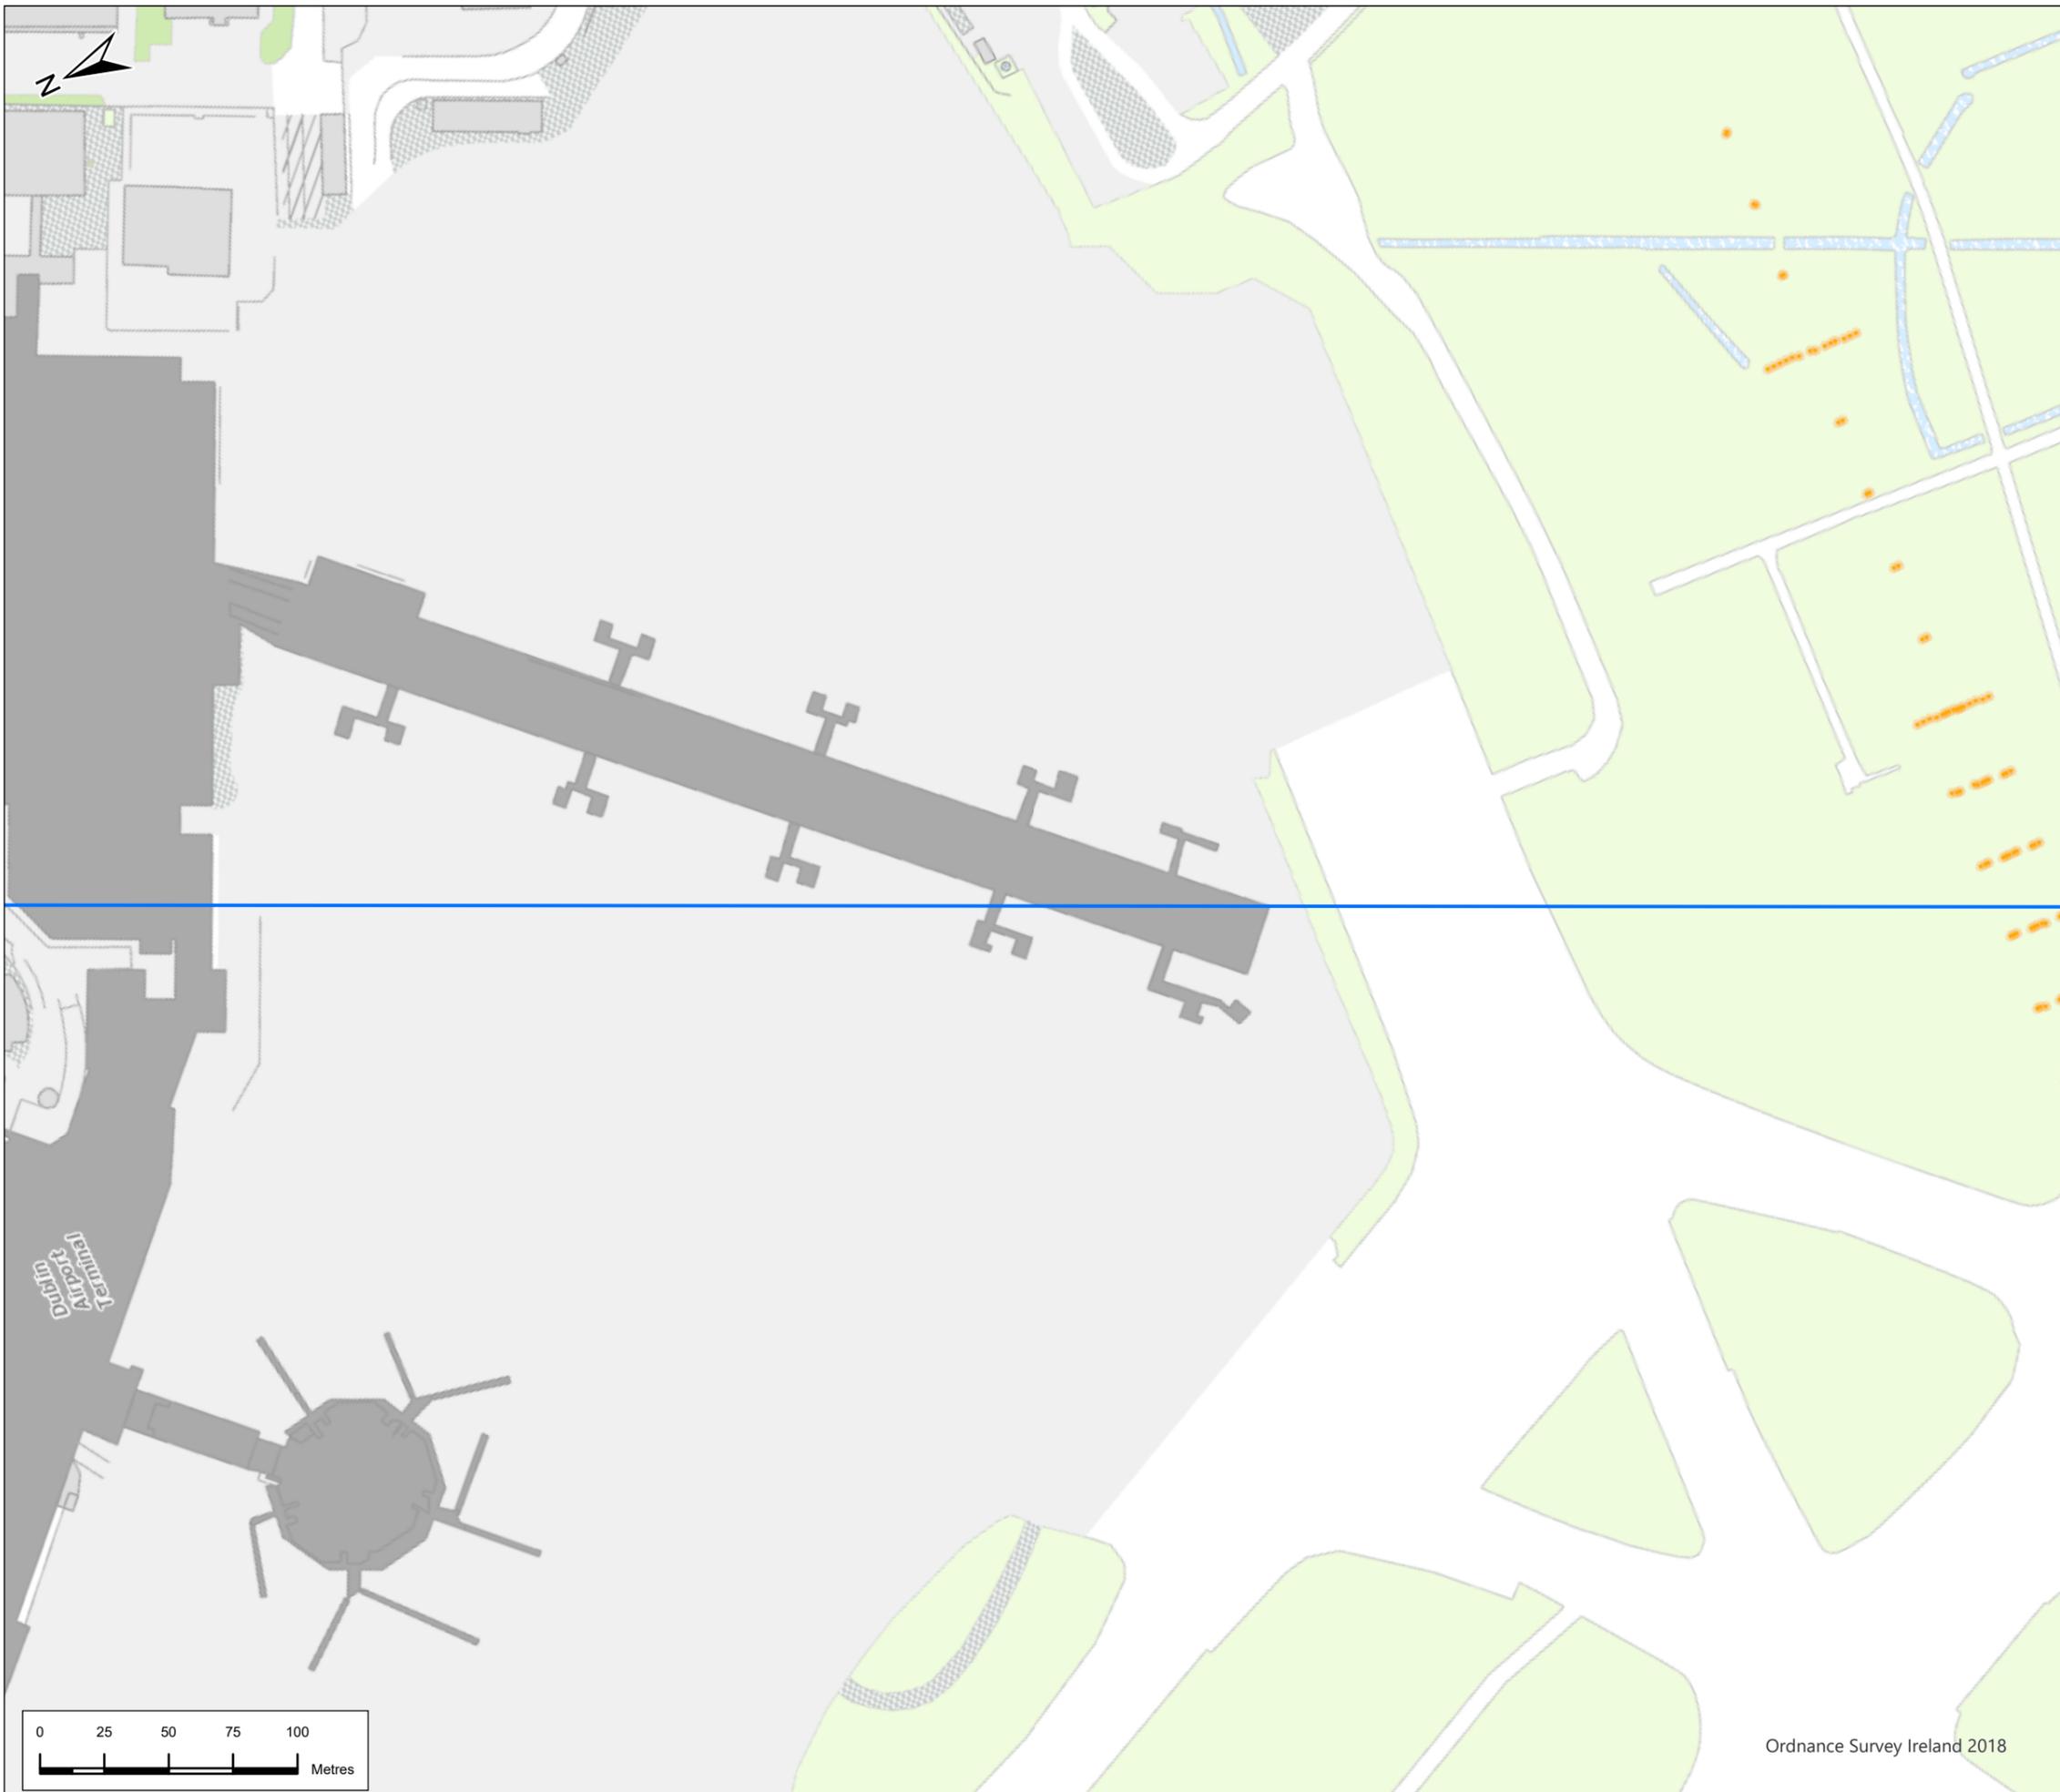

### Legend

#### Alignment

- Tunnel
- Construction Noise Receivers

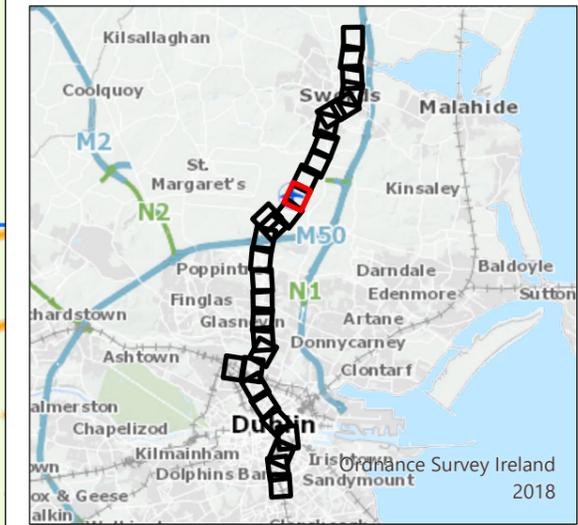

P02	1/7/22	Final Issue	JL	RH	RH	NC
Rev.	Date	Purpose of revision	Drawn	Check'd	Rev'd	Appr'd




Drawing Title  
**Figure 13.2 Construction Noise assessment locations**  
**Sheet 11 of 30**

Drawing Status  
**FINAL**

Scale @ A3: 1:2,500 DO NOT SCALE

JACOBS No. 32108600  
 Client No.  
 Drawing No. ML1-JAI-EIA-ROUT-XX-DR-Y-13020 Rev P02

This drawing is not to be used in whole or in part other than for the intended purpose and project as defined on this drawing. Refer to the contract for full terms and conditions.

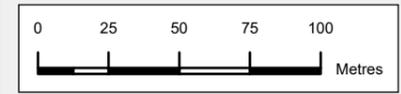

Ordnance Survey Ireland 2018






### Legend

#### Alignment

- Cut & Cover
- Retained Cut
- Surface
- Construction Noise Receivers

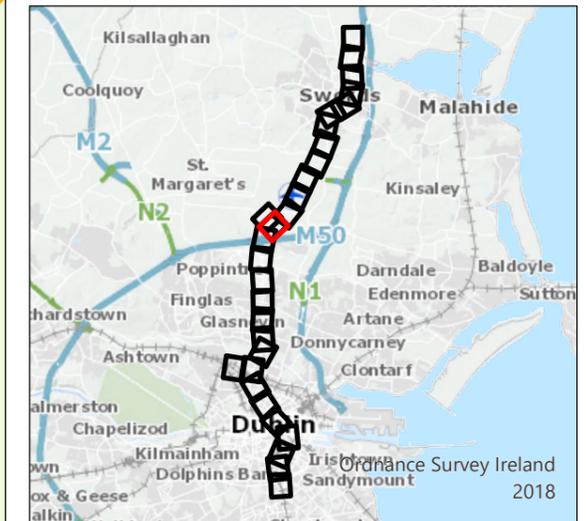

P02	1/7/22	Final Issue	JL	RH	RH	NC
Rev.	Date	Purpose of revision	Drawn	Check'd	Rev'd	Appr'd



Drawing Title  
**Figure 13.2 Construction Noise assessment locations**  
**Sheet 13 of 30**

Drawing Status: **FINAL**

Scale @ A3: 1:2,500 DO NOT SCALE

Jacobs No. 32108600

Drawing No. ML1-JAI-EIA-ROUT-XX-DR-Y-13022 Rev P02


This drawing is not to be used in whole or in part other than for the intended purpose and project as defined on this drawing. Refer to the contract for full terms and conditions.



### Legend

#### Alignment

- Cut & Cover
- Surface
- Construction Noise Receivers

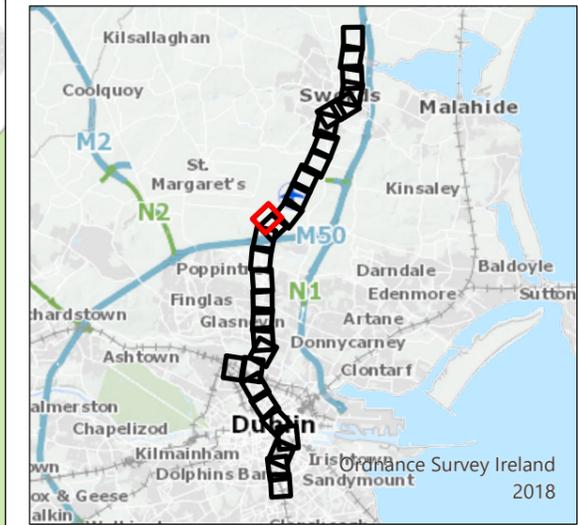

P02	1/7/22	Final Issue	JL	RH	RH	NC
Rev.	Date	Purpose of revision	Drawn	Check'd	Rev'd	Appr'd



Drawing Title  
**Figure 13.2 Construction Noise assessment locations**  
**Sheet 14 of 30**

Drawing Status  
**FINAL**


Scale @ A3  
 1:2,500 DO NOT SCALE

Jacobs No. 32108600

Client No. Rev P02

Drawing No. ML1-JAI-EIA-ROUT-XX-DR-Y-13023

This drawing is not to be used in whole or in part other than for the intended purpose and project as defined on this drawing. Refer to the contract for full terms and conditions.

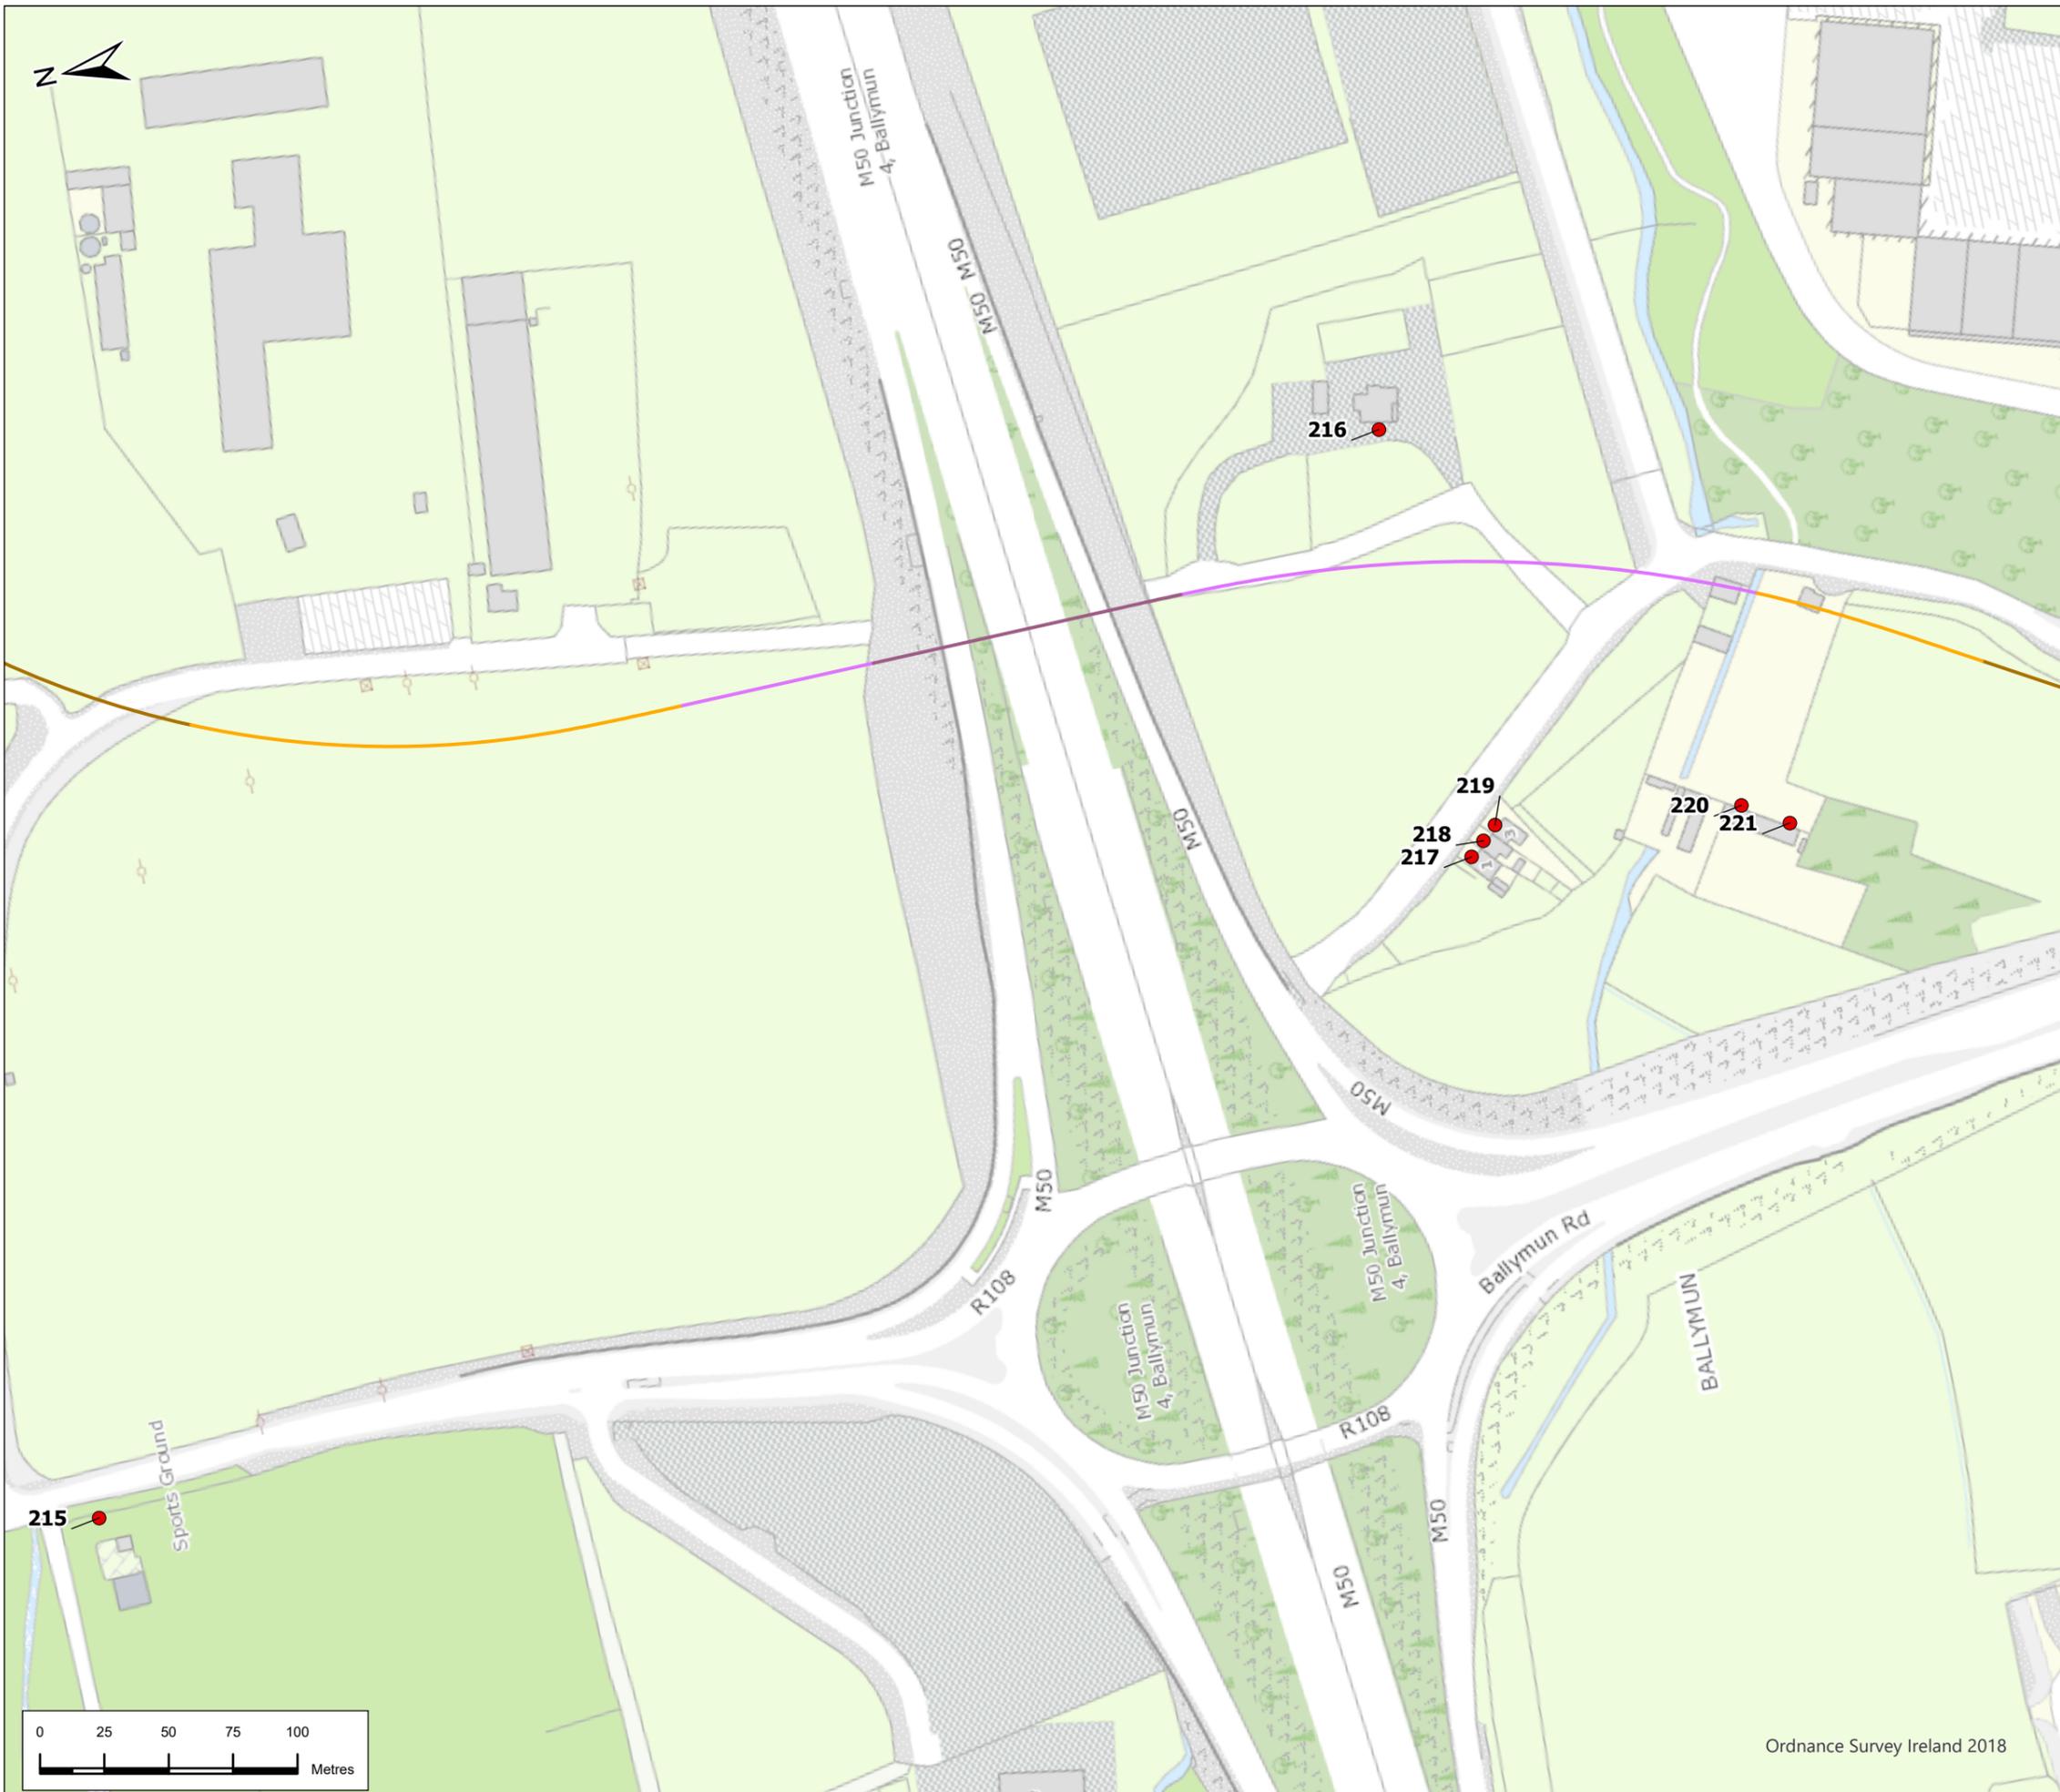

### Legend

**Alignment**

- Cut & Cover
- Incline
- Retained Cut
- Viaduct

● Construction Noise Receivers



P02	1/7/22	Final Issue	JL	RH	RH	NC
Rev.	Date	Purpose of revision	Drawn	Check'd	Rev'd	Appr'd

**JACOBS**  
**IDOM**

Client  
**TII**  
Bonnavar Iompair Éireann  
Transport Infrastructure Ireland

Project  
**METROLINK**

Drawing Title  
**Figure 13.2 Construction Noise assessment locations**  
**Sheet 15 of 30**

Drawing Status  
**FINAL**

Scale @ A3: 1:2,500 DO NOT SCALE

Jacobs No. 32108600  
Client No.

Drawing No. **ML1-JAI-EIA-ROUT-XX-DR-Y-13024** Rev **P02**

This drawing is not to be used in whole or in part other than for the intended purpose and project as defined on this drawing. Refer to the contract for full terms and conditions.



- ### Legend
- Alignment**
- Cut & Cover
  - Retained Cut
  - Tunnel
  - Station Locations
  - Construction Noise Receivers



P02	1/7/22	Final Issue	JL	RH	RH	NC
Rev.	Date	Purpose of revision	Drawn	Check'd	Rev'd	Appr'd

**JACOBS**  
**IDOM**

Client

**TII**  
Bonneagar Iompair Éireann  
Transport Infrastructure Ireland

Project

**METROLINK**

Drawing Title

Figure 13.2 Construction Noise assessment locations  
Sheet 16 of 30

Drawing Status

FINAL

Scale @ A3


1:2,500 DO NOT SCALE

Jacobs No. 32108600

Drawing No. ML1-JAI-EIA-ROUT-XX-DR-Y-13025

Rev P02

This drawing is not to be used in whole or in part other than for the intended purpose and project as defined on this drawing. Refer to the contract for full terms and conditions.

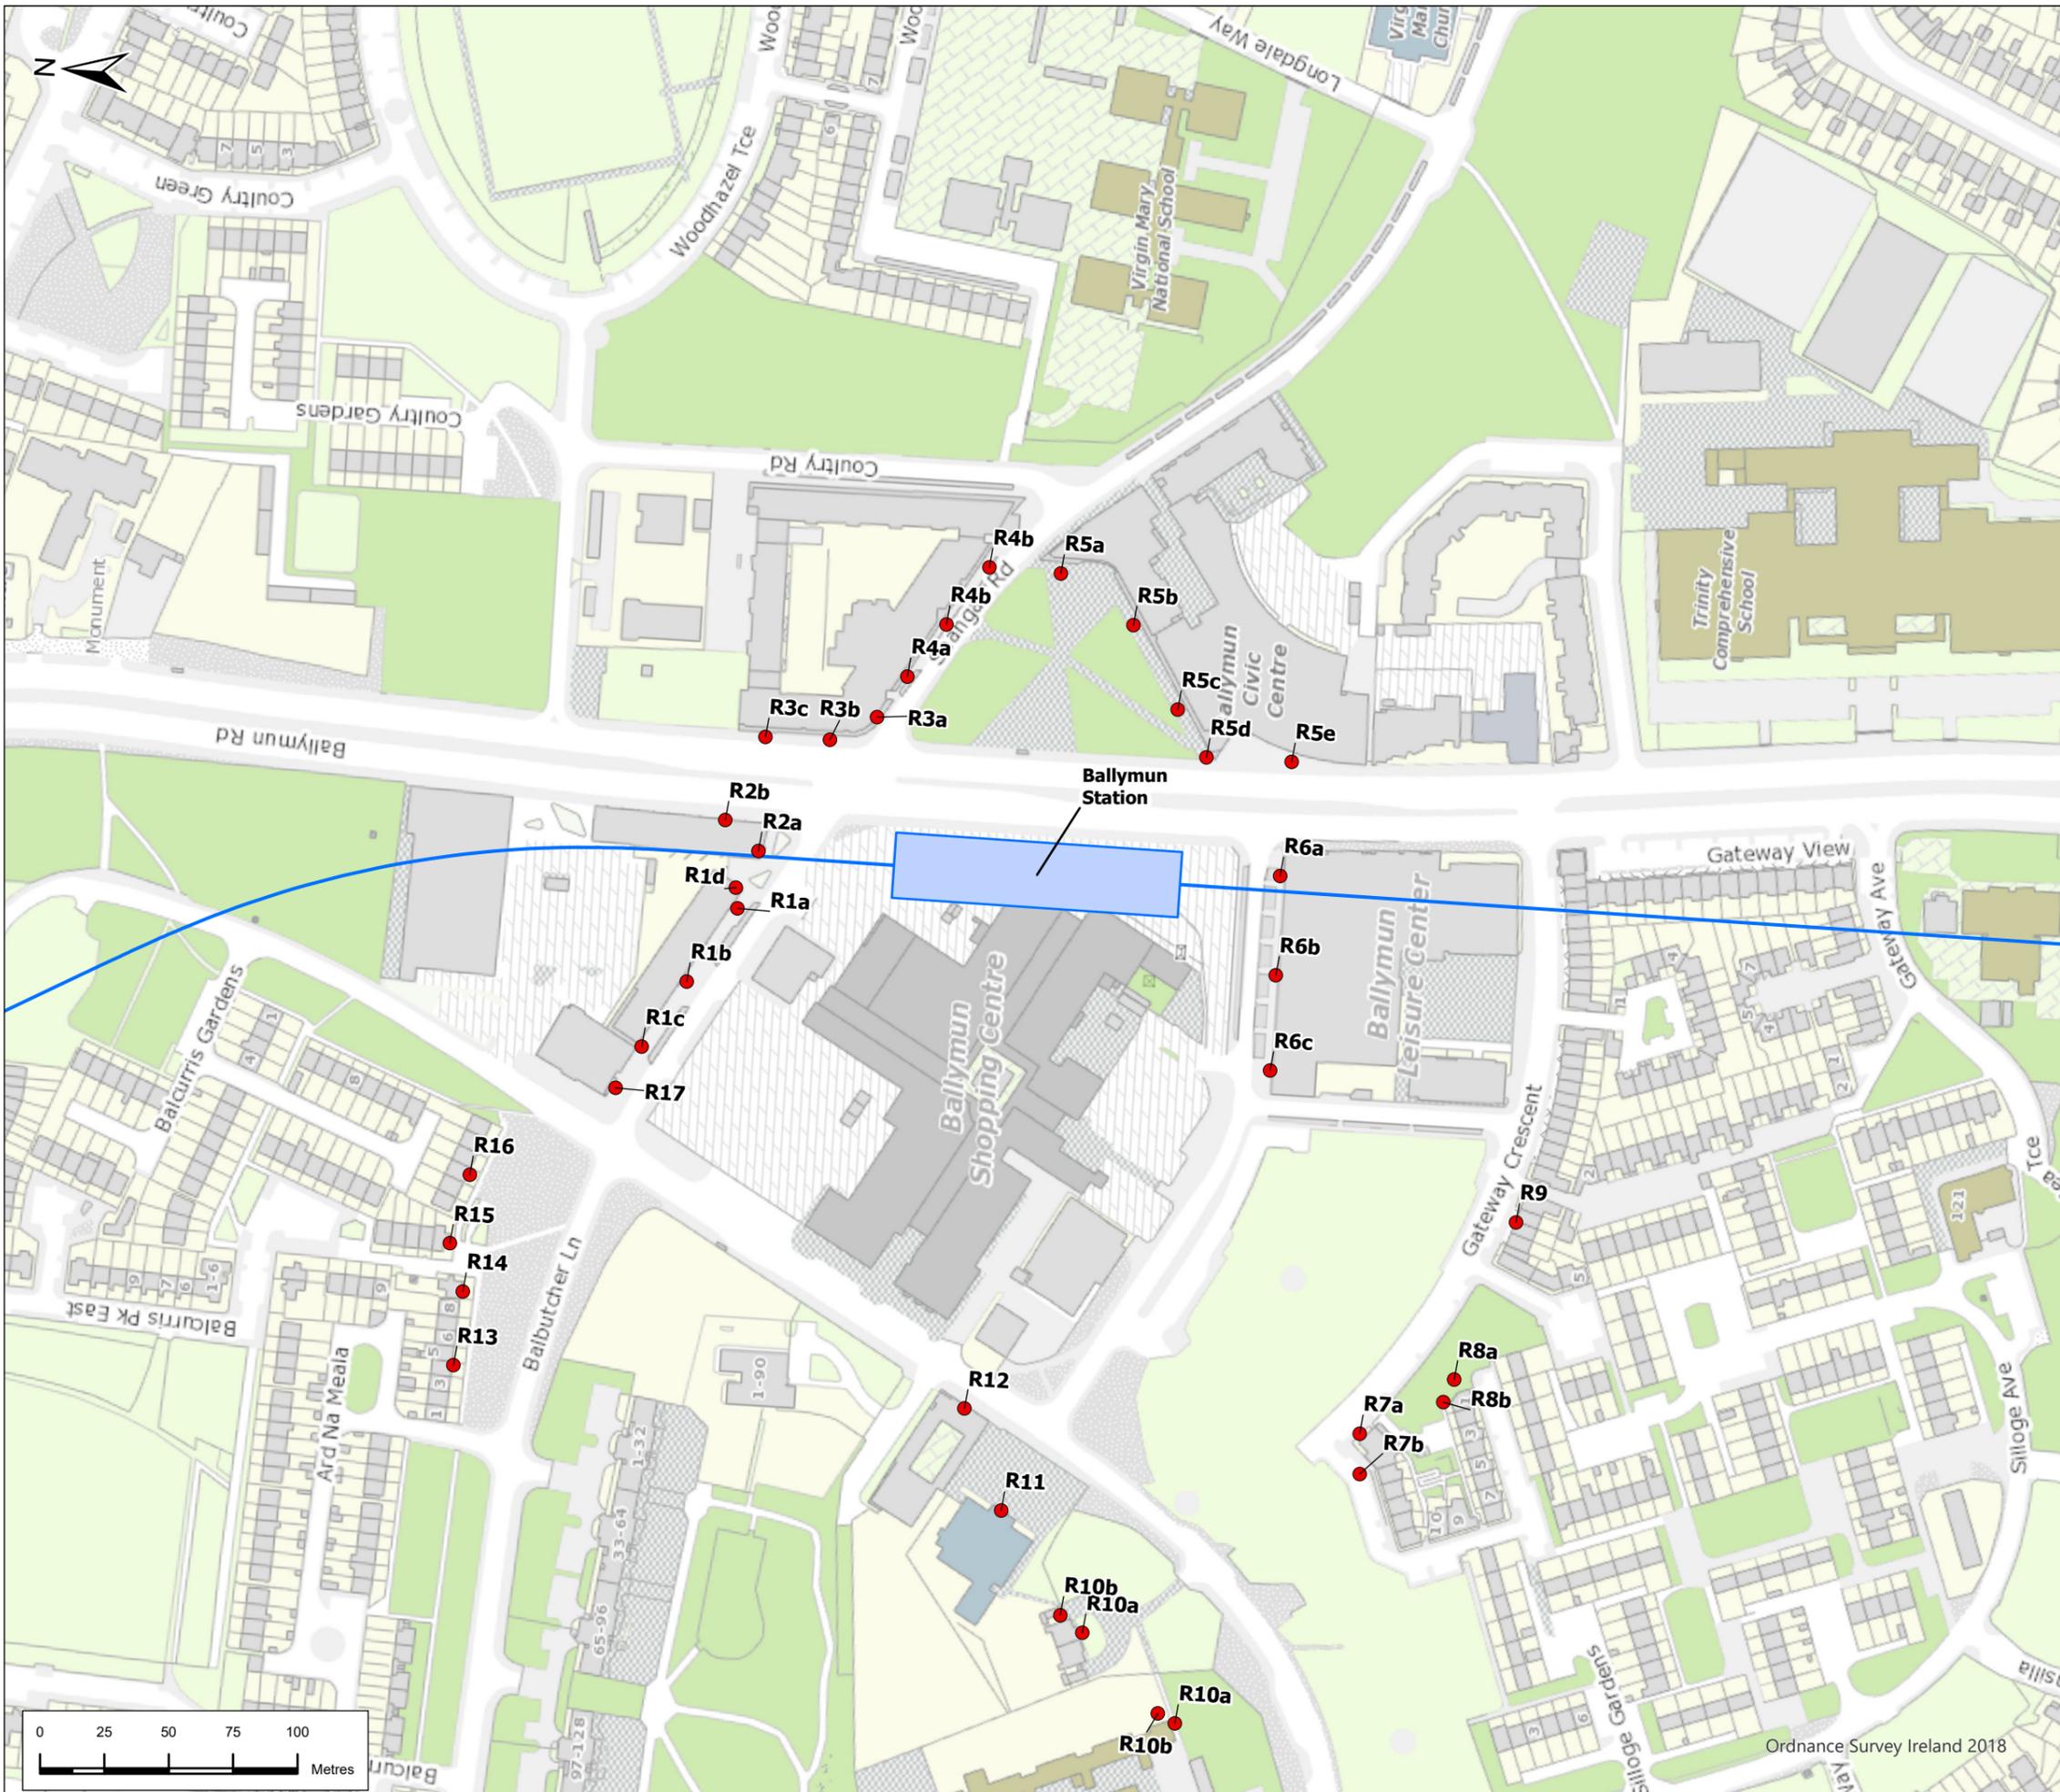

- ### Legend
- Alignment**
- Tunnel
  - Station Locations
  - Construction Noise Receivers



P02	1/7/22	Final Issue	JL	RH	RH	NC
Rev.	Date	Purpose of revision	Drawn	Check'd	Rev'd	Appr'd

**JACOBS**  
**IDOM**

**TII**  
Bonneagar Iompair Éireann  
Transport Infrastructure Ireland

**METROLINK**

Drawing Title  
**Figure 13.2 Construction Noise assessment locations**  
Sheet 17 of 30


Drawing Status: **FINAL**


Scale @ A3: 1:2,500 DO NOT SCALE

Jacobs No.: 32108600

Drawing No.: **ML1-JAI-EIA-ROUT-XX-DR-Y-13026** Rev **P02**

This drawing is not to be used in whole in or part other than for the intended purpose and project as defined on this drawing. Refer to the contract for full terms and conditions.

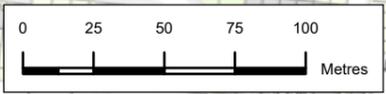


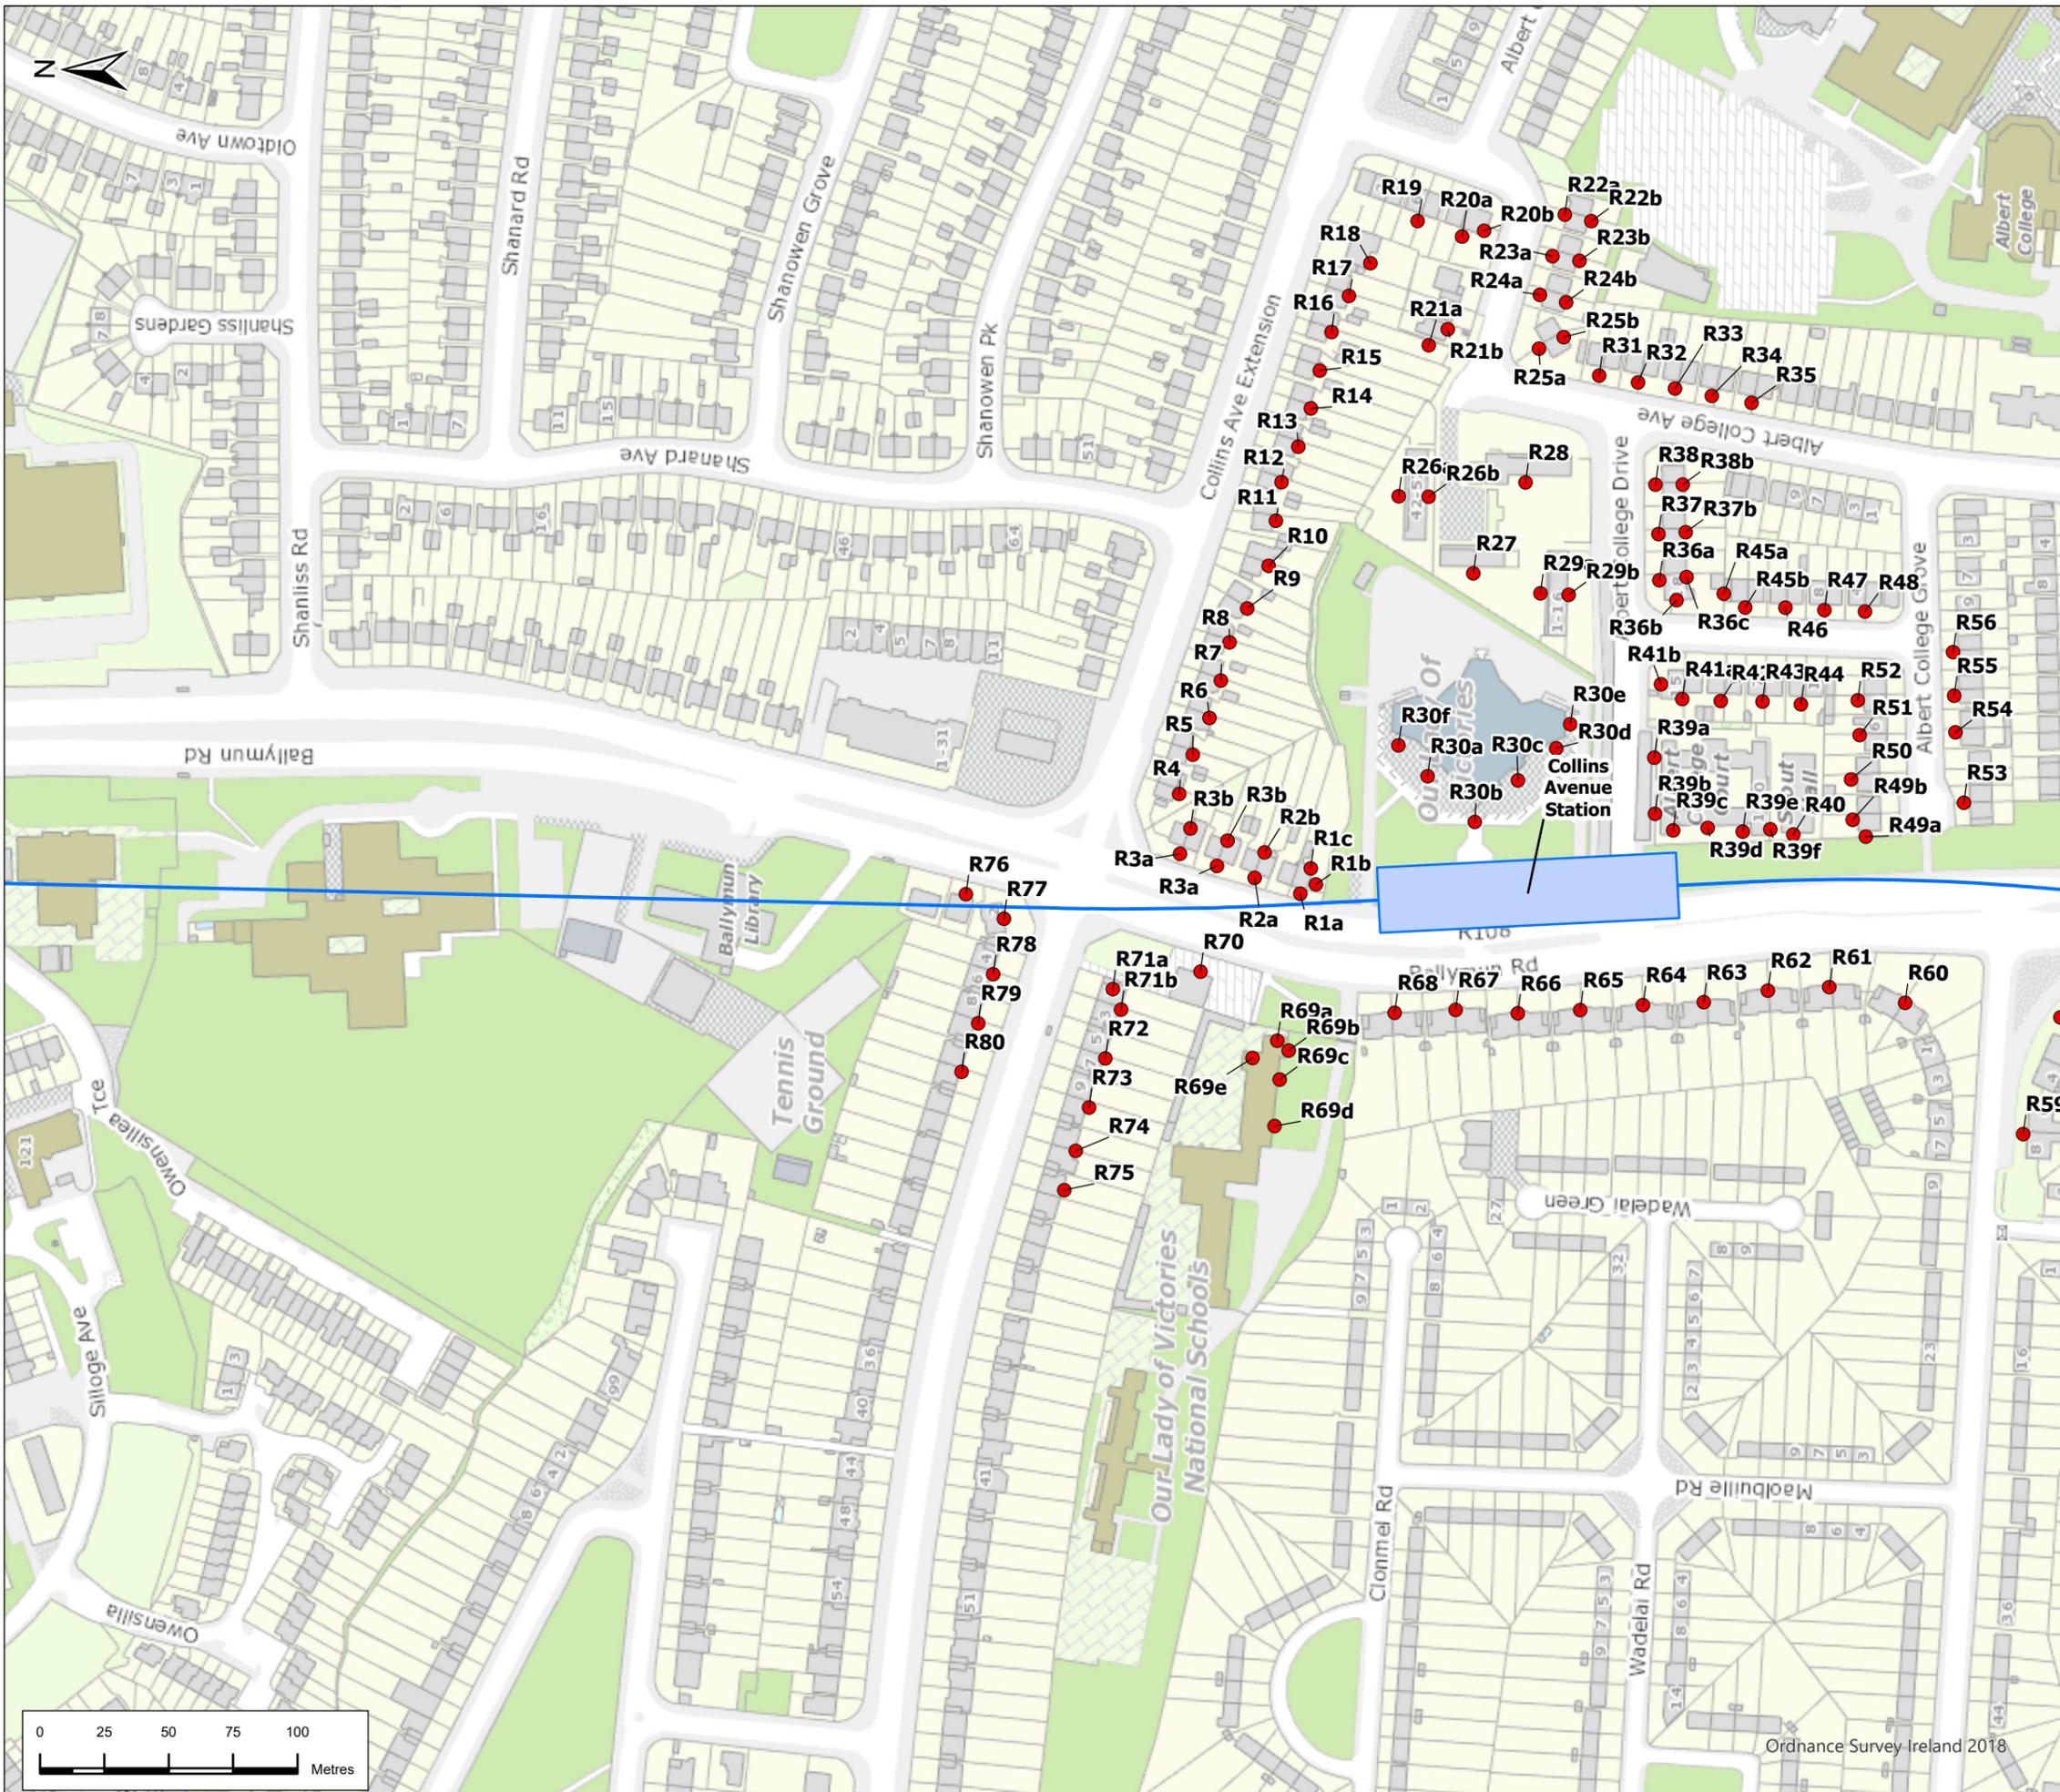

- ### Legend
- Alignment**
- Tunnel
  - Station Locations
  - Construction Noise Receivers




P02	1/7/22	Final Issue	JL	RH	RH	NC
Rev.	Date	Purpose of revision	Drawn	Check'd	Rev'd	Appr'd
		<b>JACOBS IDOM</b>				
Client		<b>TII</b> Bonnegar Iompair Éireann Transport Infrastructure Ireland				
Project		<b>METROLINK</b>				
Drawing Title		Figure 13.2 Construction Noise assessment locations Sheet 18 of 30				
Drawing Status		FINAL				
Scale @ A3	1:2,500	DO NOT SCALE				
Jacobs No.	32108600					
Client No.						
Drawing No.	ML1-JAI-EIA-ROUT-XX-DR-Y-13027					Rev <b>P02</b>

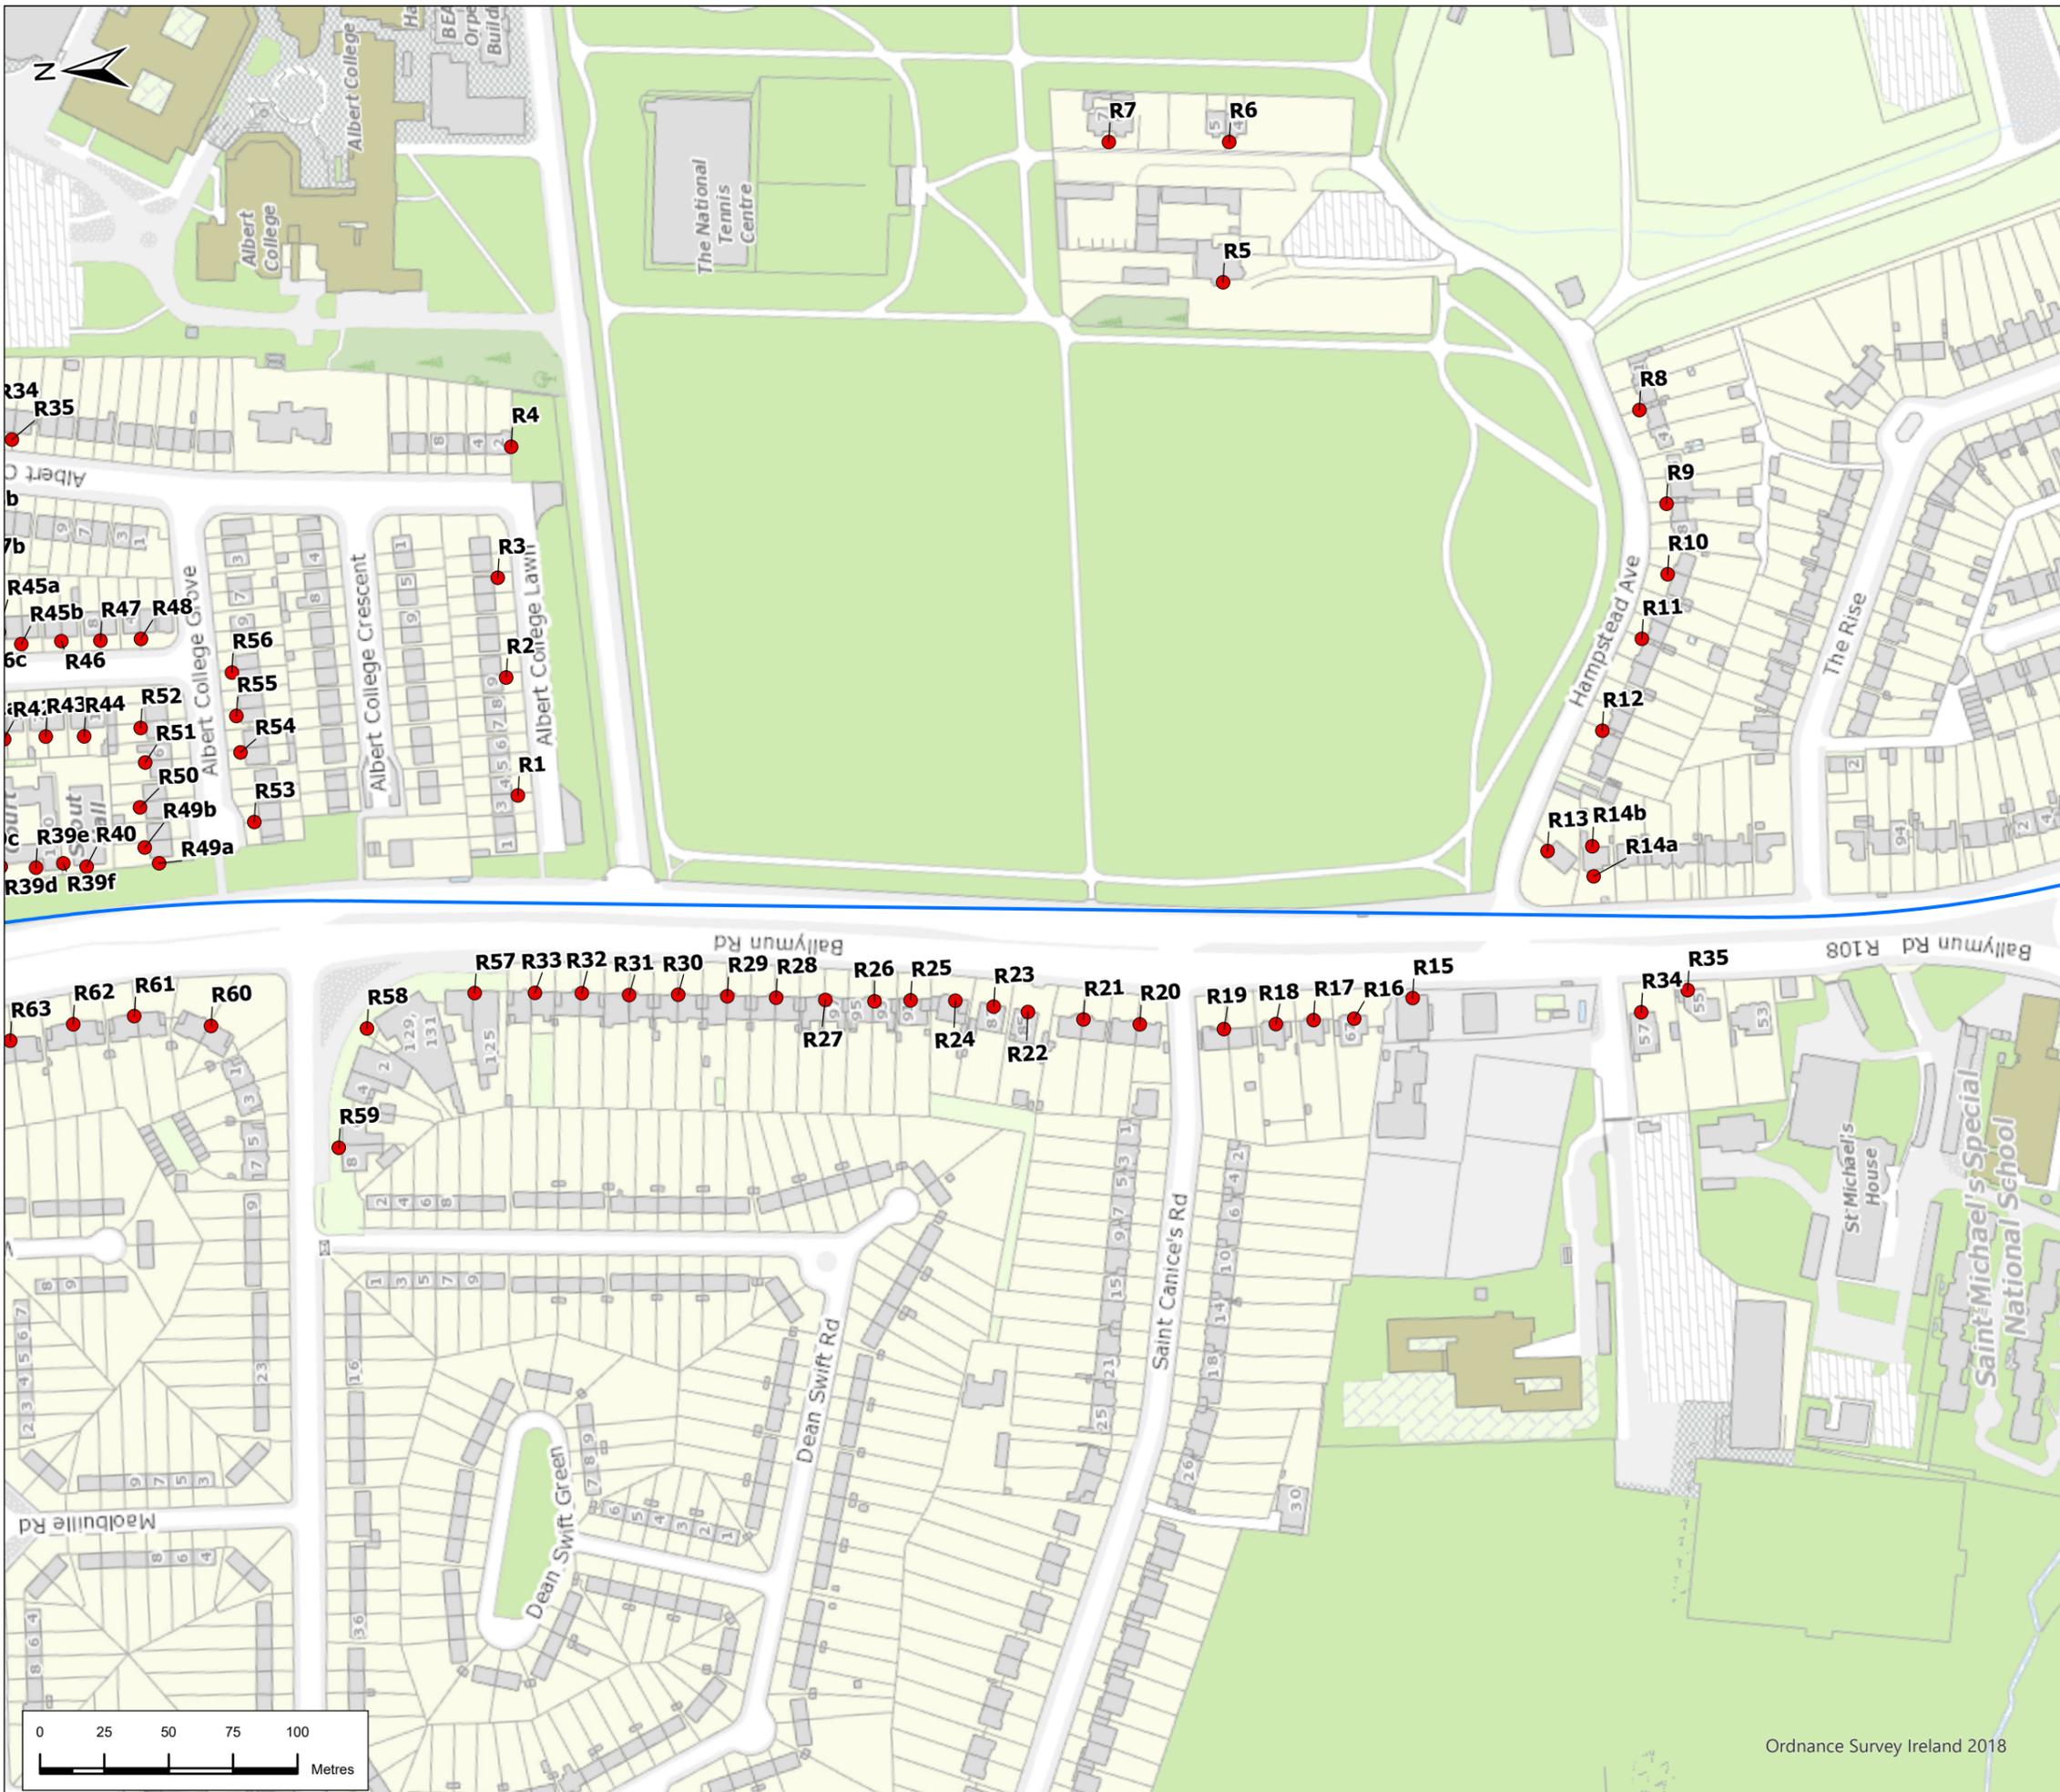

### Legend

#### Alignment

- Tunnel
- Construction Noise Receivers

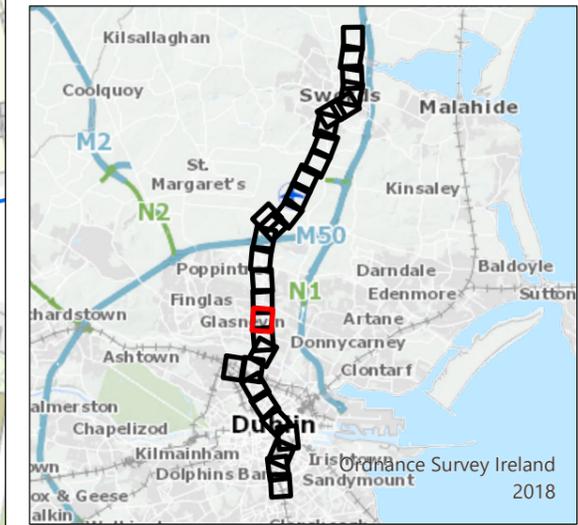

P02	1/7/22	Final Issue	JL	RH	RH	NC
Rev.	Date	Purpose of revision	Drawn	Check'd	Rev'd	Appr'd

**JACOBS**  
**IDOM**

Client  
**TII**  
Bonnegar Iompair Éireann  
Transport Infrastructure Ireland

Project  
**METROLINK**

Drawing Title  
**Figure 13.2 Construction Noise assessment locations**  
**Sheet 19 of 30**

Drawing Status  
**FINAL**

Scale @ A3: 1:2,500 DO NOT SCALE

Jacobs No. 32108600  
Client No.  
Drawing No. ML1-JAI-EIA-ROUT-XX-DR-Y-13028 Rev P02


This drawing is not to be used in whole or in part other than for the intended purpose and project as defined on this drawing. Refer to the contract for full terms and conditions.





# Legend

## Alignment

 Tunnel

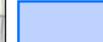 Station Locations

 Construction Noise Receivers

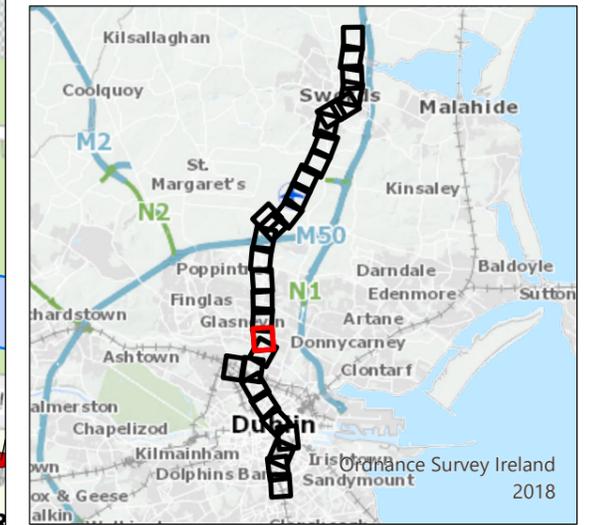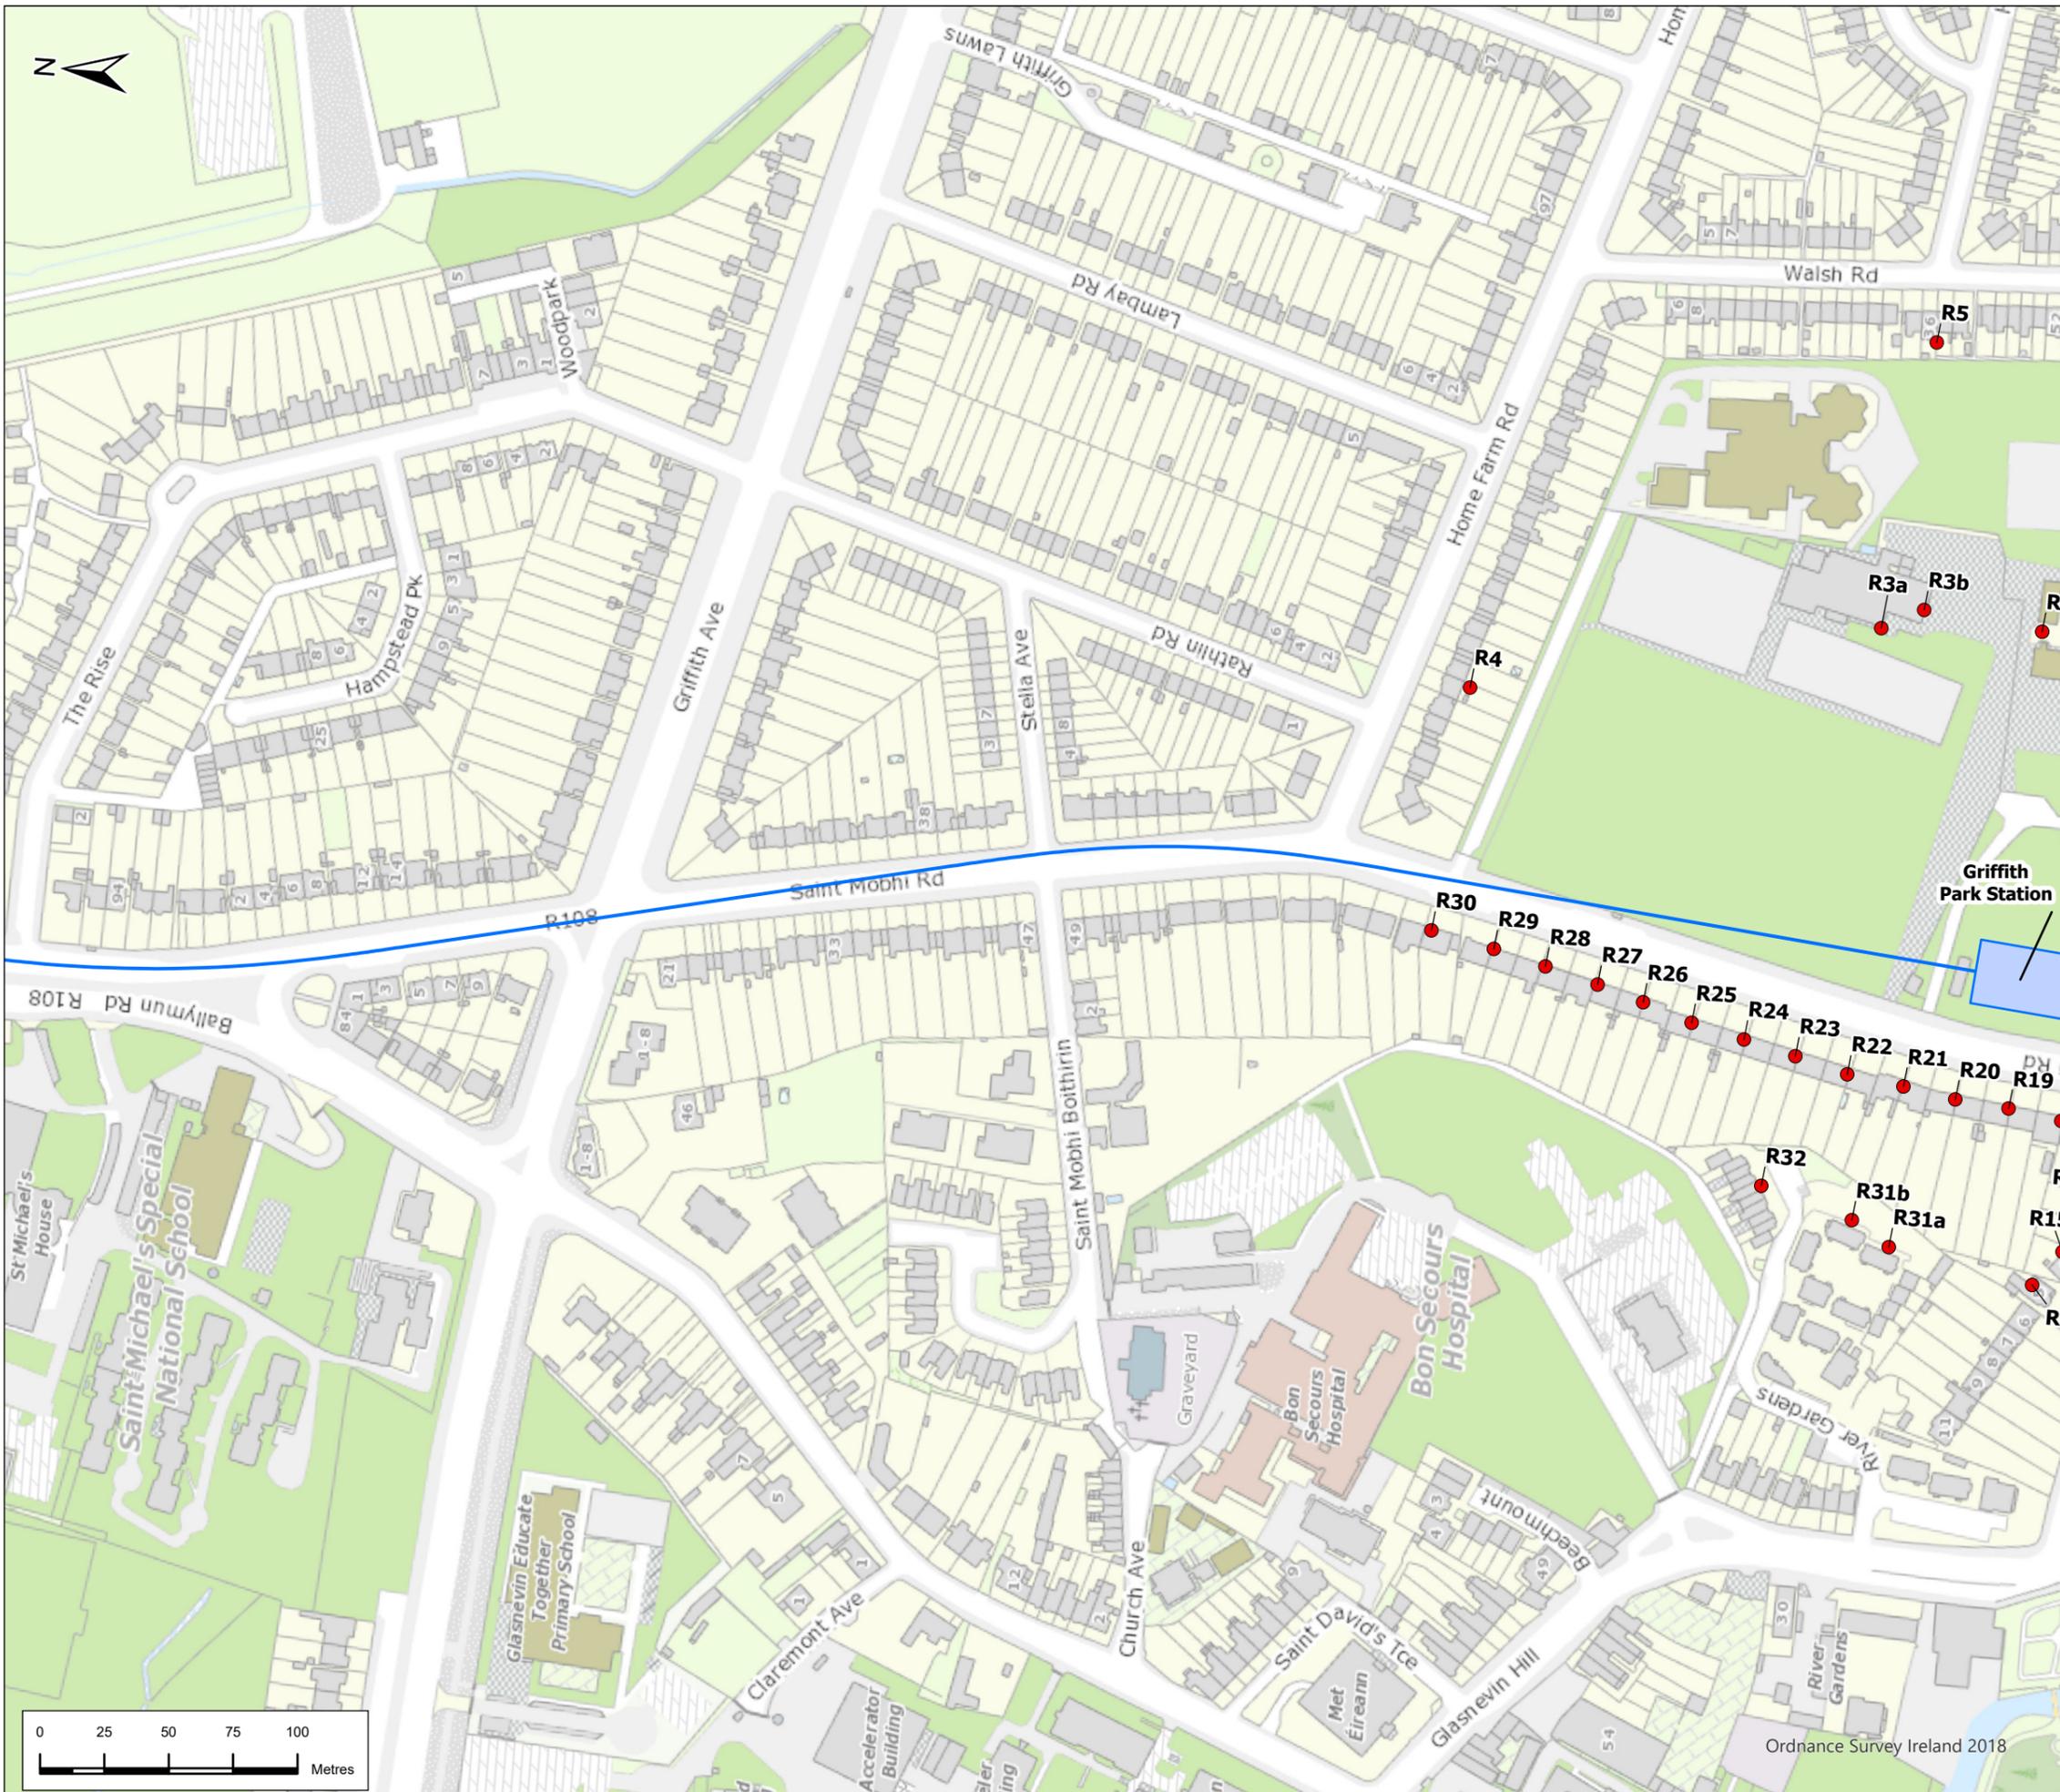

P02	1/7/22	Final Issue	JL	RH	RH	NC
Rev.	Date	Purpose of revision	Drawn	Check'd	Rev'd	Appr'd

**JACOBS**  
**IDOM**

**TII**  
Bonneagar Iompair Éireann  
Transport Infrastructure Ireland

**METROLINK**


Drawing Title  
**Figure 13.2 Construction Noise assessment locations**  
**Sheet 20 of 30**

Drawing Status: **FINAL**  
Scale @ A3: **1:2,500** | **DO NOT SCALE**



Jacobs No.: 32108600  
Client No.:

Drawing No.: **ML1-JAI-EIA-ROUT-XX-DR-Y-13029** | Rev **P02**


This drawing is not to be used in whole in or part other than for the intended purpose and project as defined on this drawing. Refer to the contract for full terms and conditions.

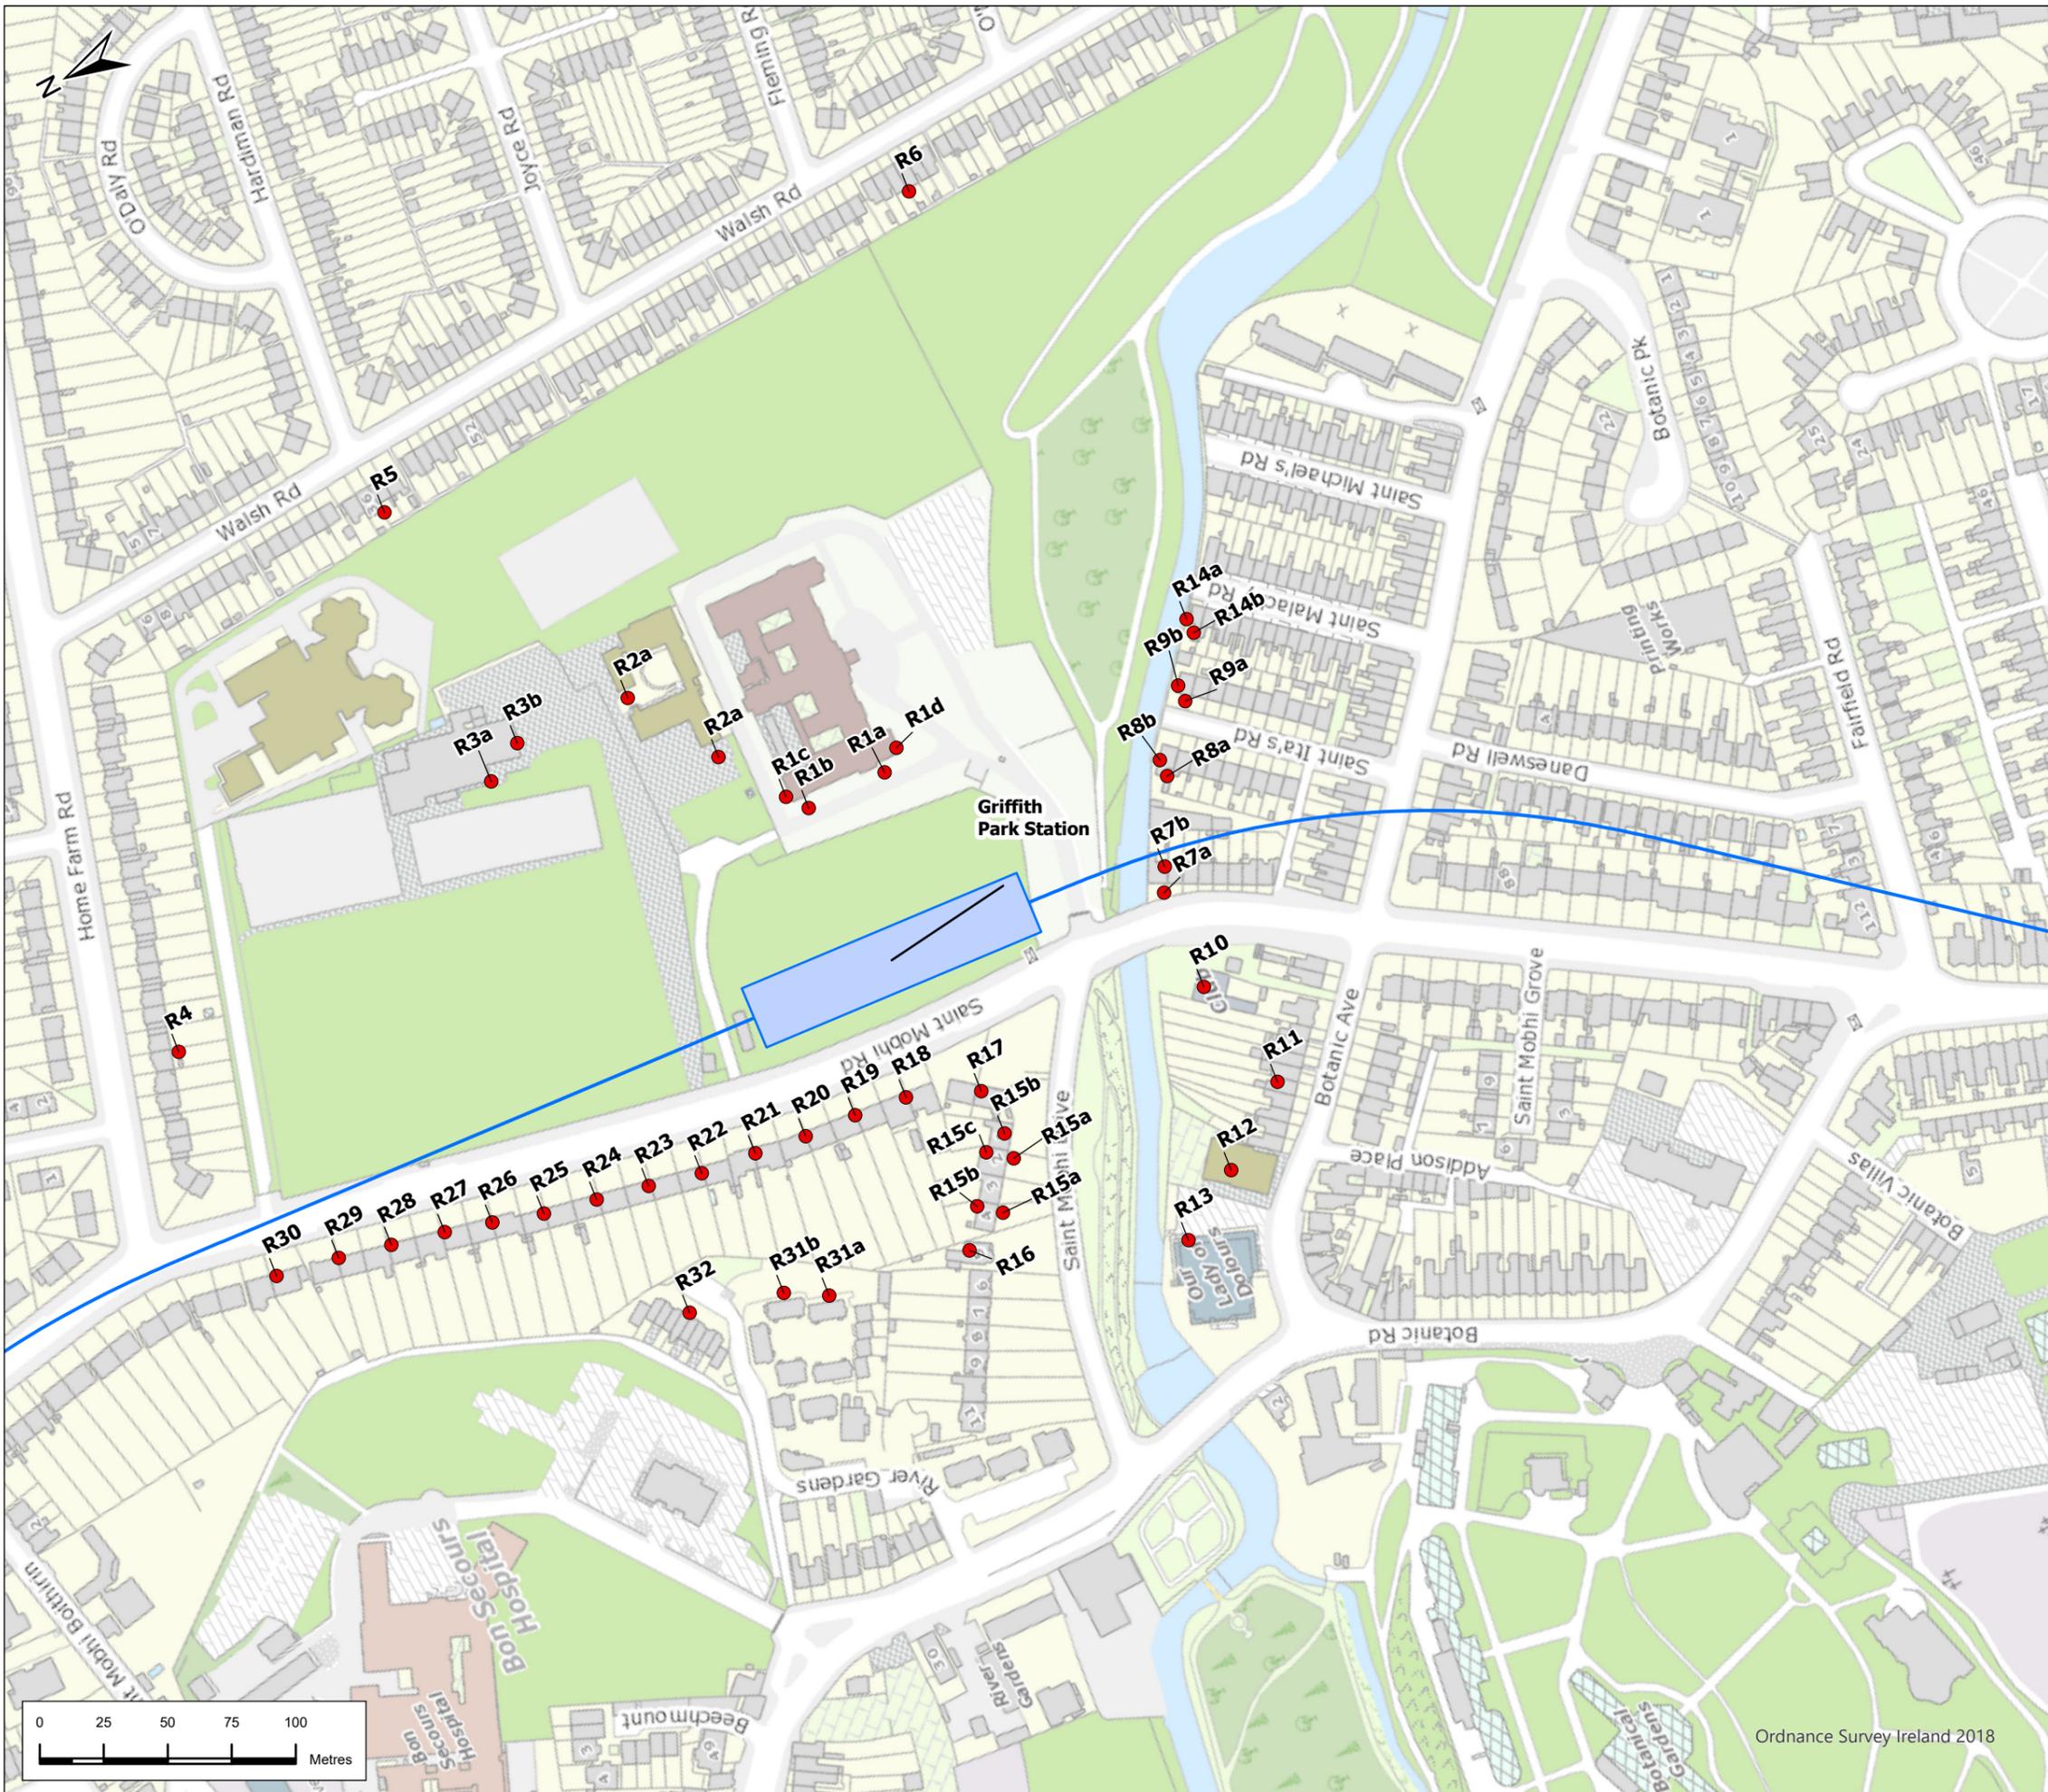

- ### Legend
- Alignment**
- Tunnel
  - Station Locations
  - Construction Noise Receivers

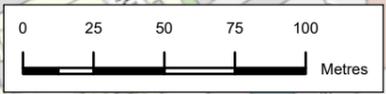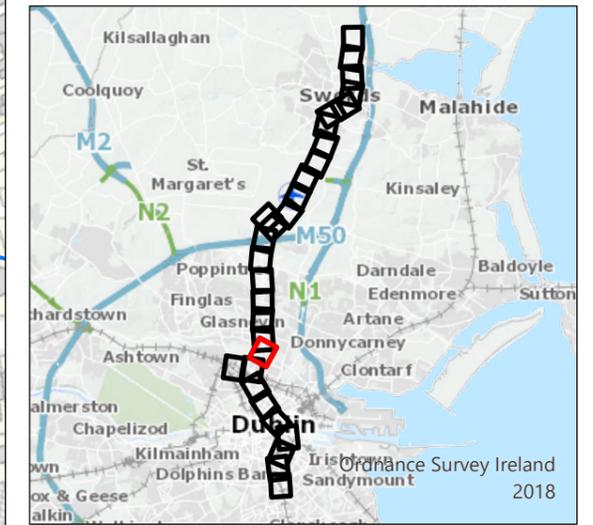

P02	1/7/22	Final Issue	JL	RH	RH	NC
Rev.	Date	Purpose of revision	Drawn	Check'd	Rev'd	Appr'd
<b>JACOBS IDOM</b>						
Client			<b>TII</b> Bonnegar Iompair Éireann Transport Infrastructure Ireland			
Project			<b>METROLINK</b>			
Drawing Title			Figure 13.2 Construction Noise assessment locations Sheet 21 of 30			
Drawing Status			FINAL			
Scale @ A3		1:2,500	DO NOT SCALE			
Jacobs No.		32108600				
Client No.						
Drawing No.		ML1-JAI-EIA-ROUT-XX-DR-Y-13030	Rev		P02	

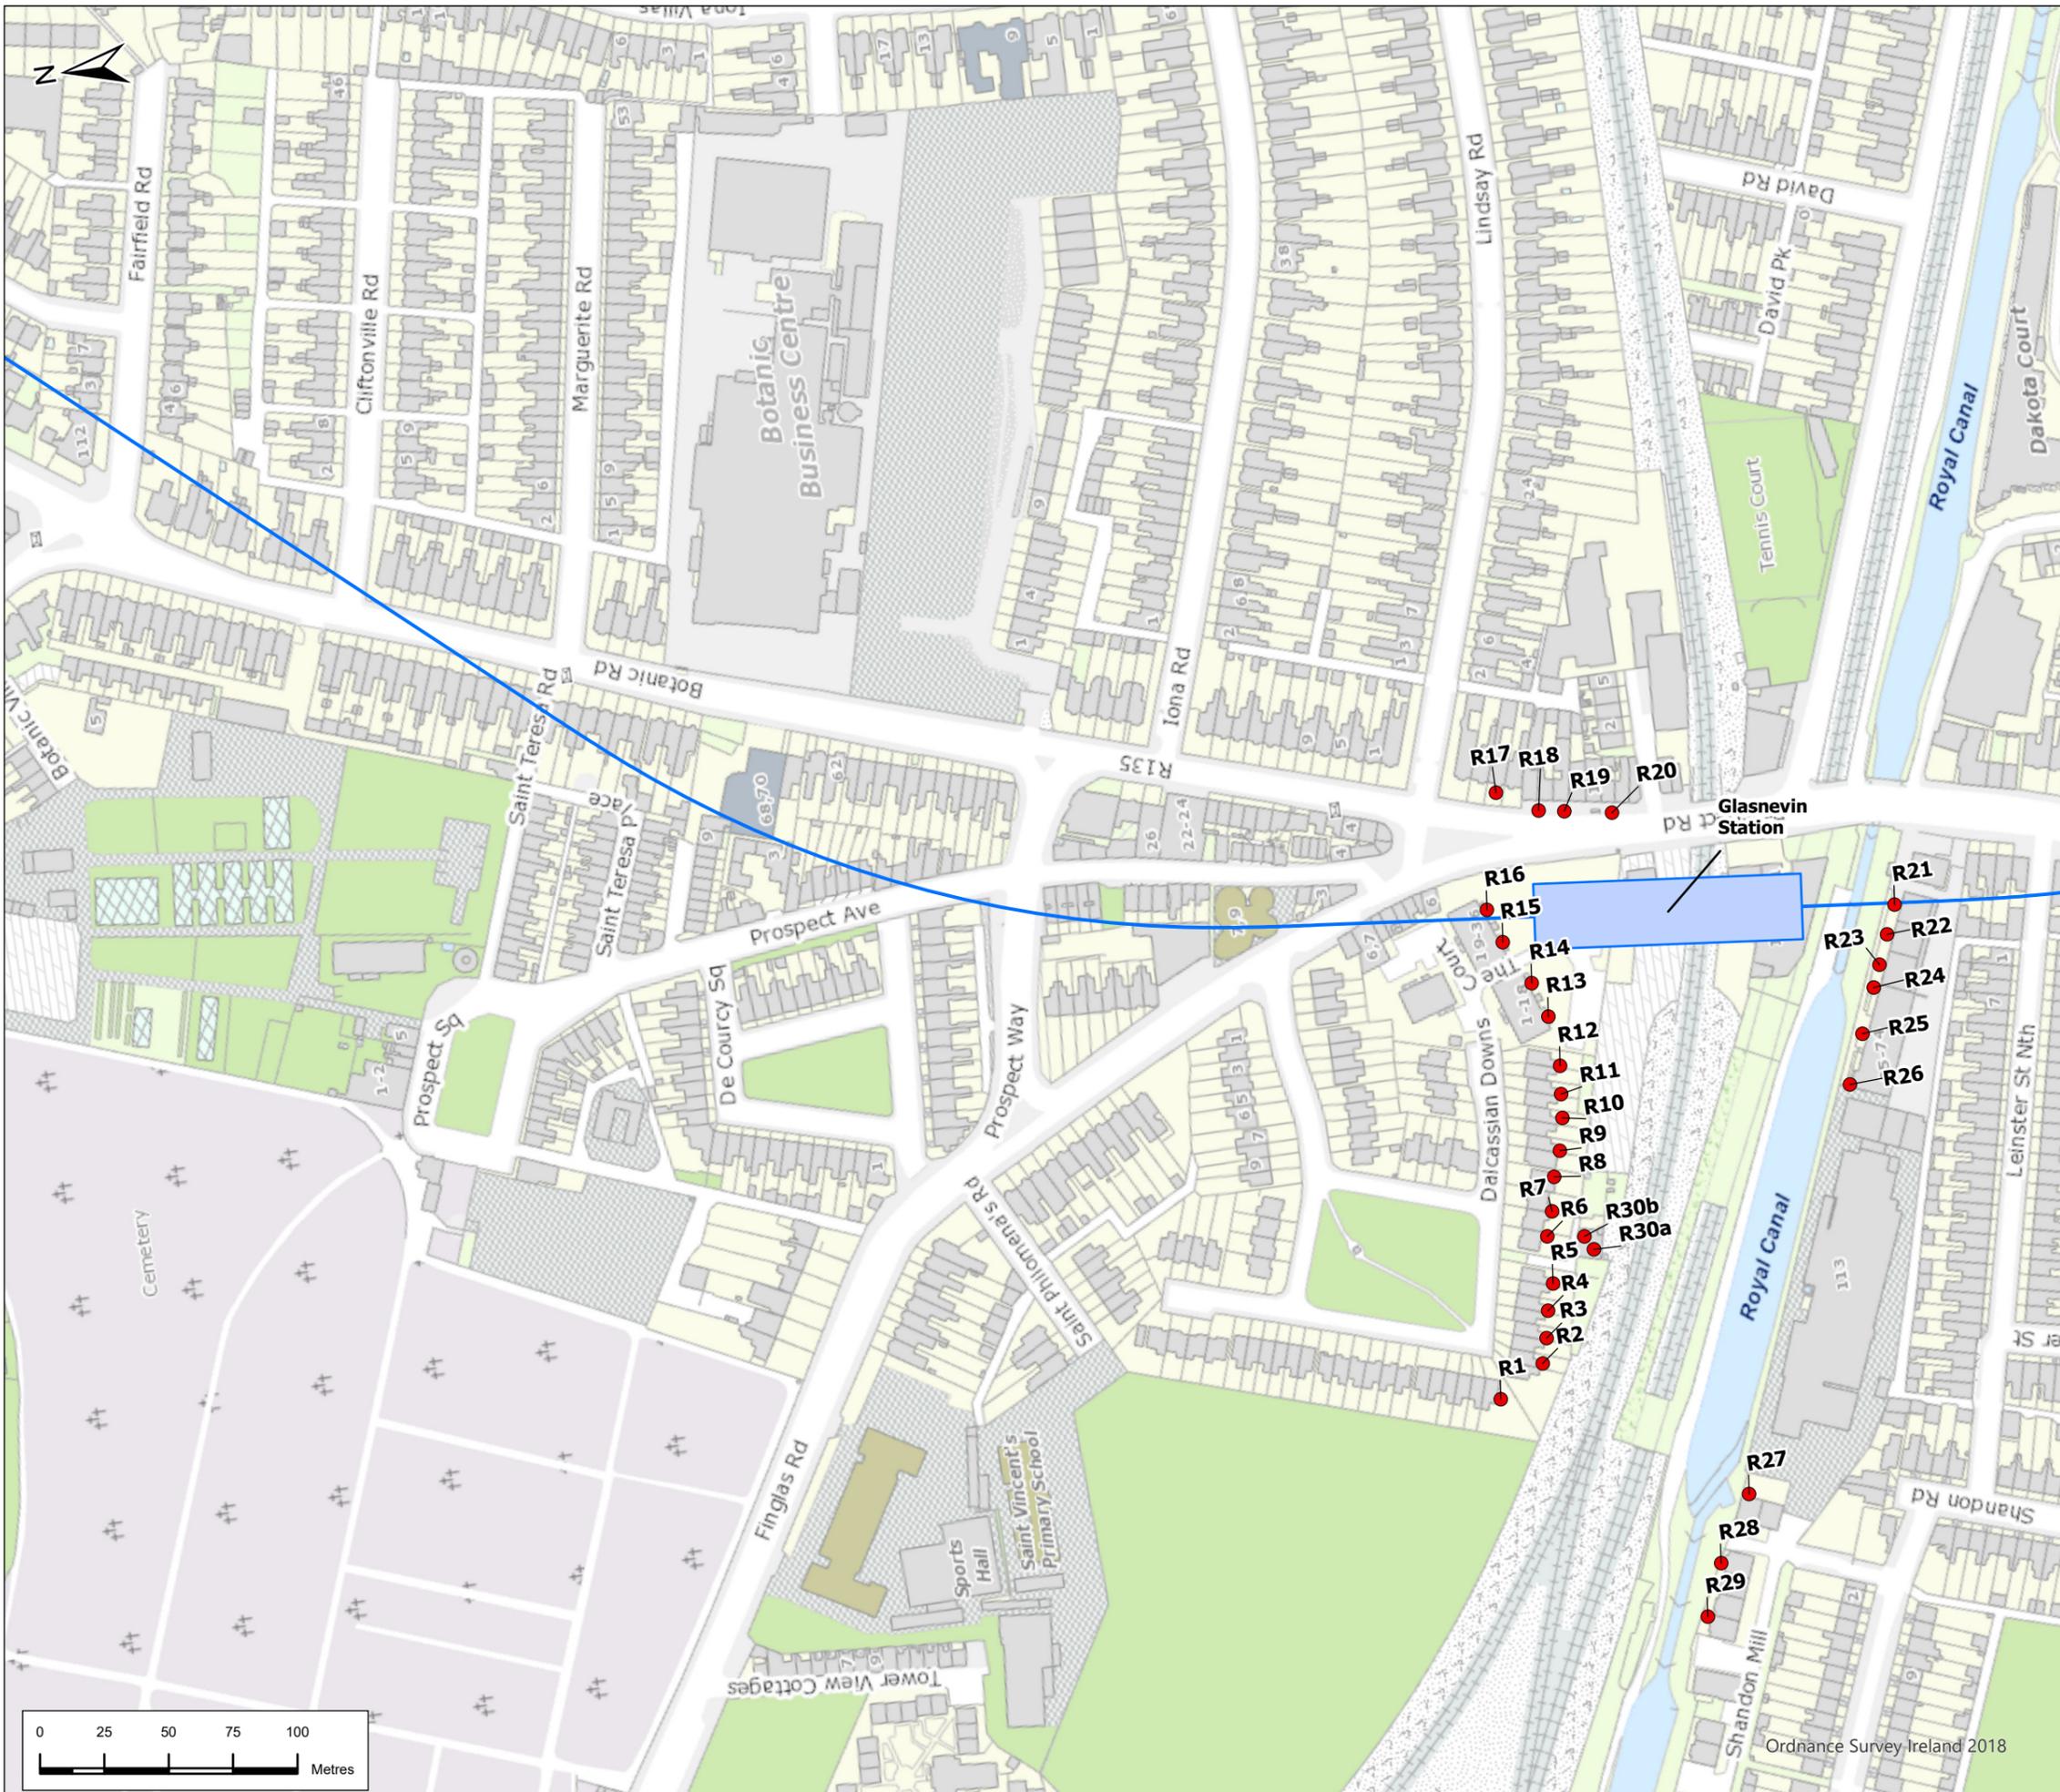

### Legend

#### Alignment

- Tunnel
- Station Locations
- Construction Noise Receivers



P02	1/7/22	Final Issue	JL	RH	RH	NC
Rev.	Date	Purpose of revision	Drawn	Check'd	Rev'd	Appr'd

**JACOBS**  
**IDOM**

**TII**  
Bonneagar Iompair Éireann  
Transport Infrastructure Ireland

**METROLINK**


Drawing Title  
**Figure 13.2 Construction Noise assessment locations**  
**Sheet 22 of 30**

Drawing Status: **FINAL**  
Scale @ A3: **1:2,500** DO NOT SCALE

Jacobs No.: 32108600  
Client No.:

Drawing No.: **ML1-JAI-EIA-ROUT-XX-DR-Y-13031** Rev **P02**


This drawing is not to be used in whole or in part other than for the intended purpose and project as defined on this drawing. Refer to the contract for full terms and conditions.

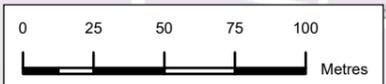



### Legend

- Construction Noise Receivers

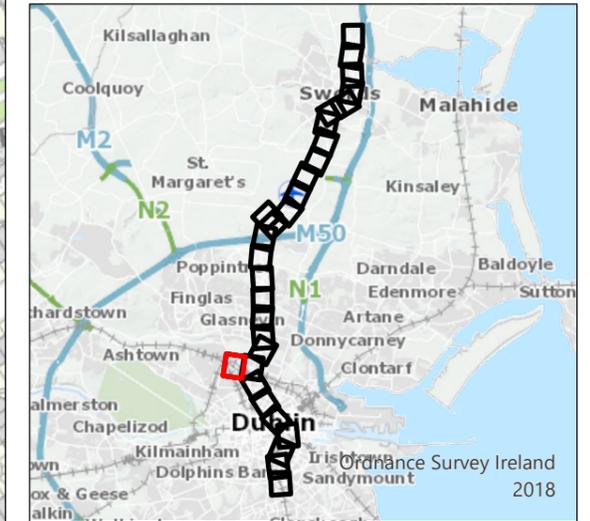

P02	1/7/22	Final Issue	JL	RH	RH	NC
Rev.	Date	Purpose of revision	Drawn	Check'd	Rev'd	Appr'd

**JACOBS**  
**IDOM**

Client  
**TII**  
Bonneagar Iompair Éireann  
Transport Infrastructure Ireland

Project  
**METROLINK**

Drawing Title  
**Figure 13.2 Construction Noise assessment locations**  
**Sheet 23 of 30**


Drawing Status  
**FINAL**

Scale @ A3  
1:2,500  
DO NOT SCALE

Jacobs No.  
32108600

Client No.  
Drawing No.  
ML1-JAI-EIA-ROUT-XX-DR-Y-13032  
Rev  
P02

This drawing is not to be used in whole in or part other than for the intended purpose and project as defined on this drawing. Refer to the contract for full terms and conditions.

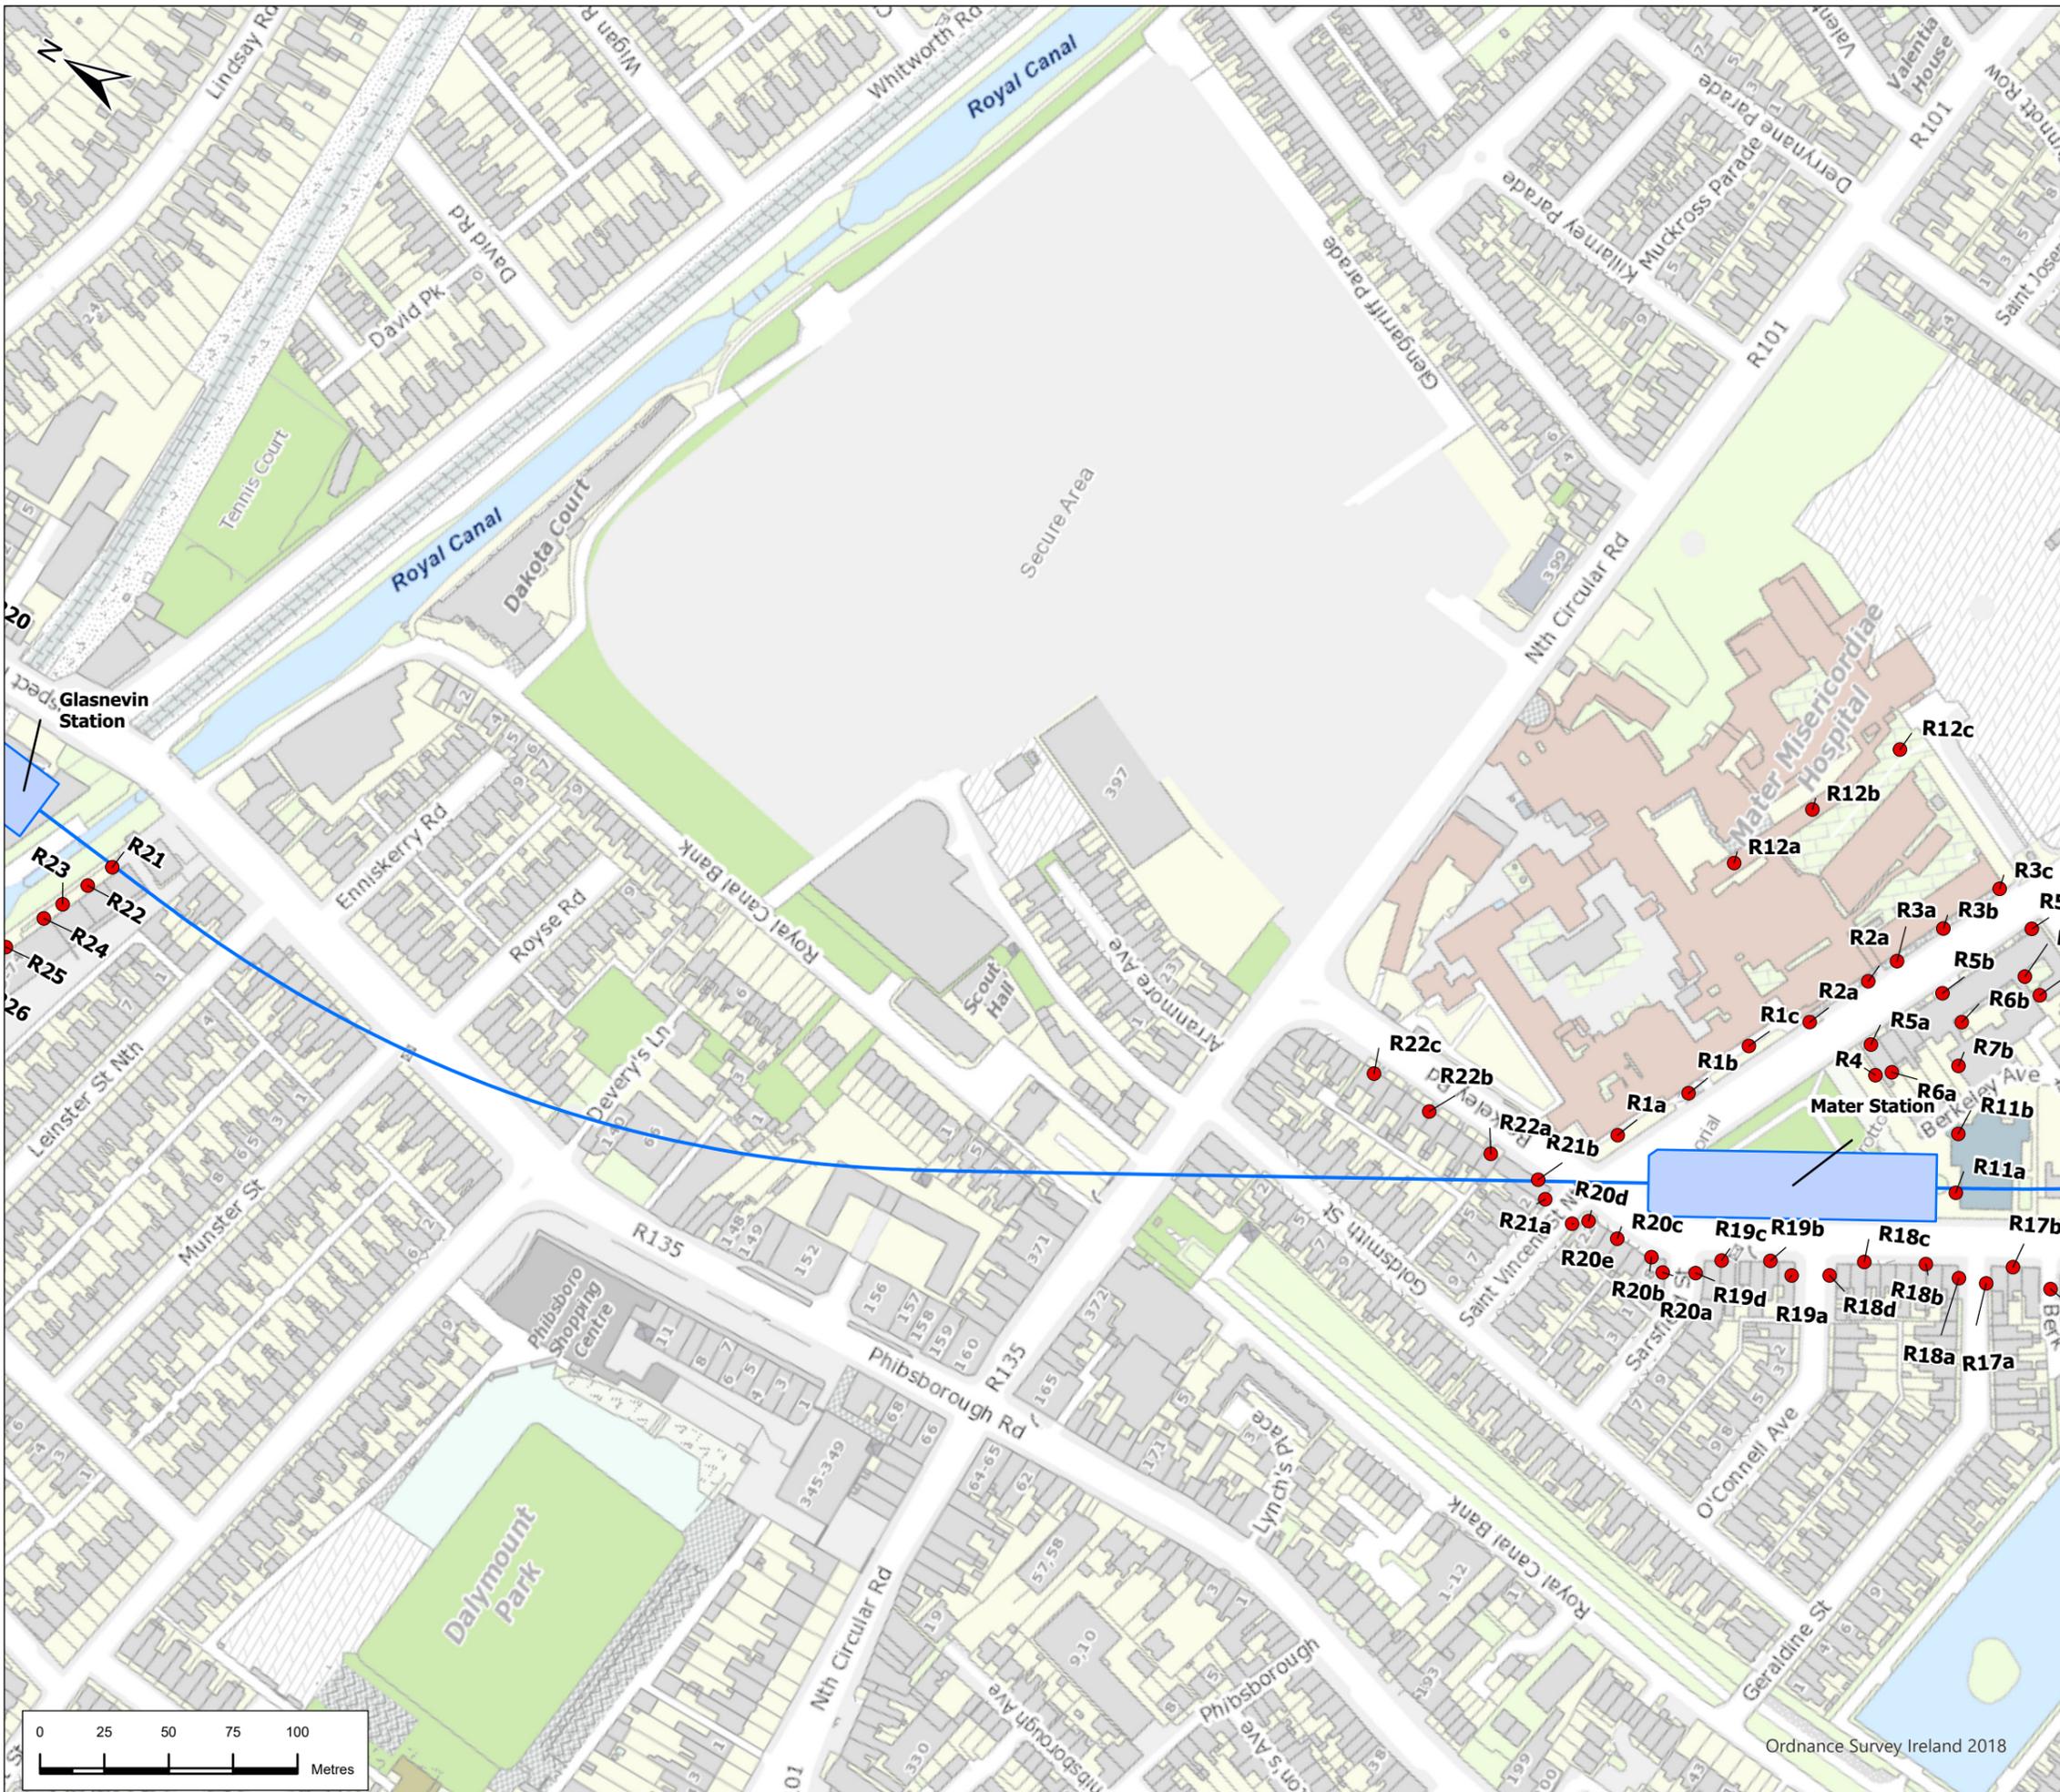

### Legend

#### Alignment

- Tunnel
- Station Locations
- Construction Noise Receivers



P02	1/7/22	Final Issue	JL	RH	RH	NC
Rev.	Date	Purpose of revision	Drawn	Check'd	Rev'd	Appr'd

**JACOBS**  
**IDOM**

**TII**  
Bonnegar Iompair Éireann  
Transport Infrastructure Ireland

**METROLINK**

Drawing Title  
**Figure 13.2 Construction Noise assessment locations**  
**Sheet 24 of 30**

Drawing Status: **FINAL**


Scale @ A3: 1:2,500 DO NOT SCALE


Jacobs No.: 32108600

Client No.: Rev P02

Drawing No.: **ML1-JAI-EIA-ROUT-XX-DR-Y-13033**



This drawing is not to be used in whole in or part other than for the intended purpose and project as defined on this drawing. Refer to the contract for full terms and conditions.

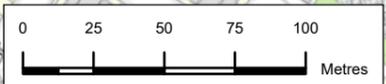

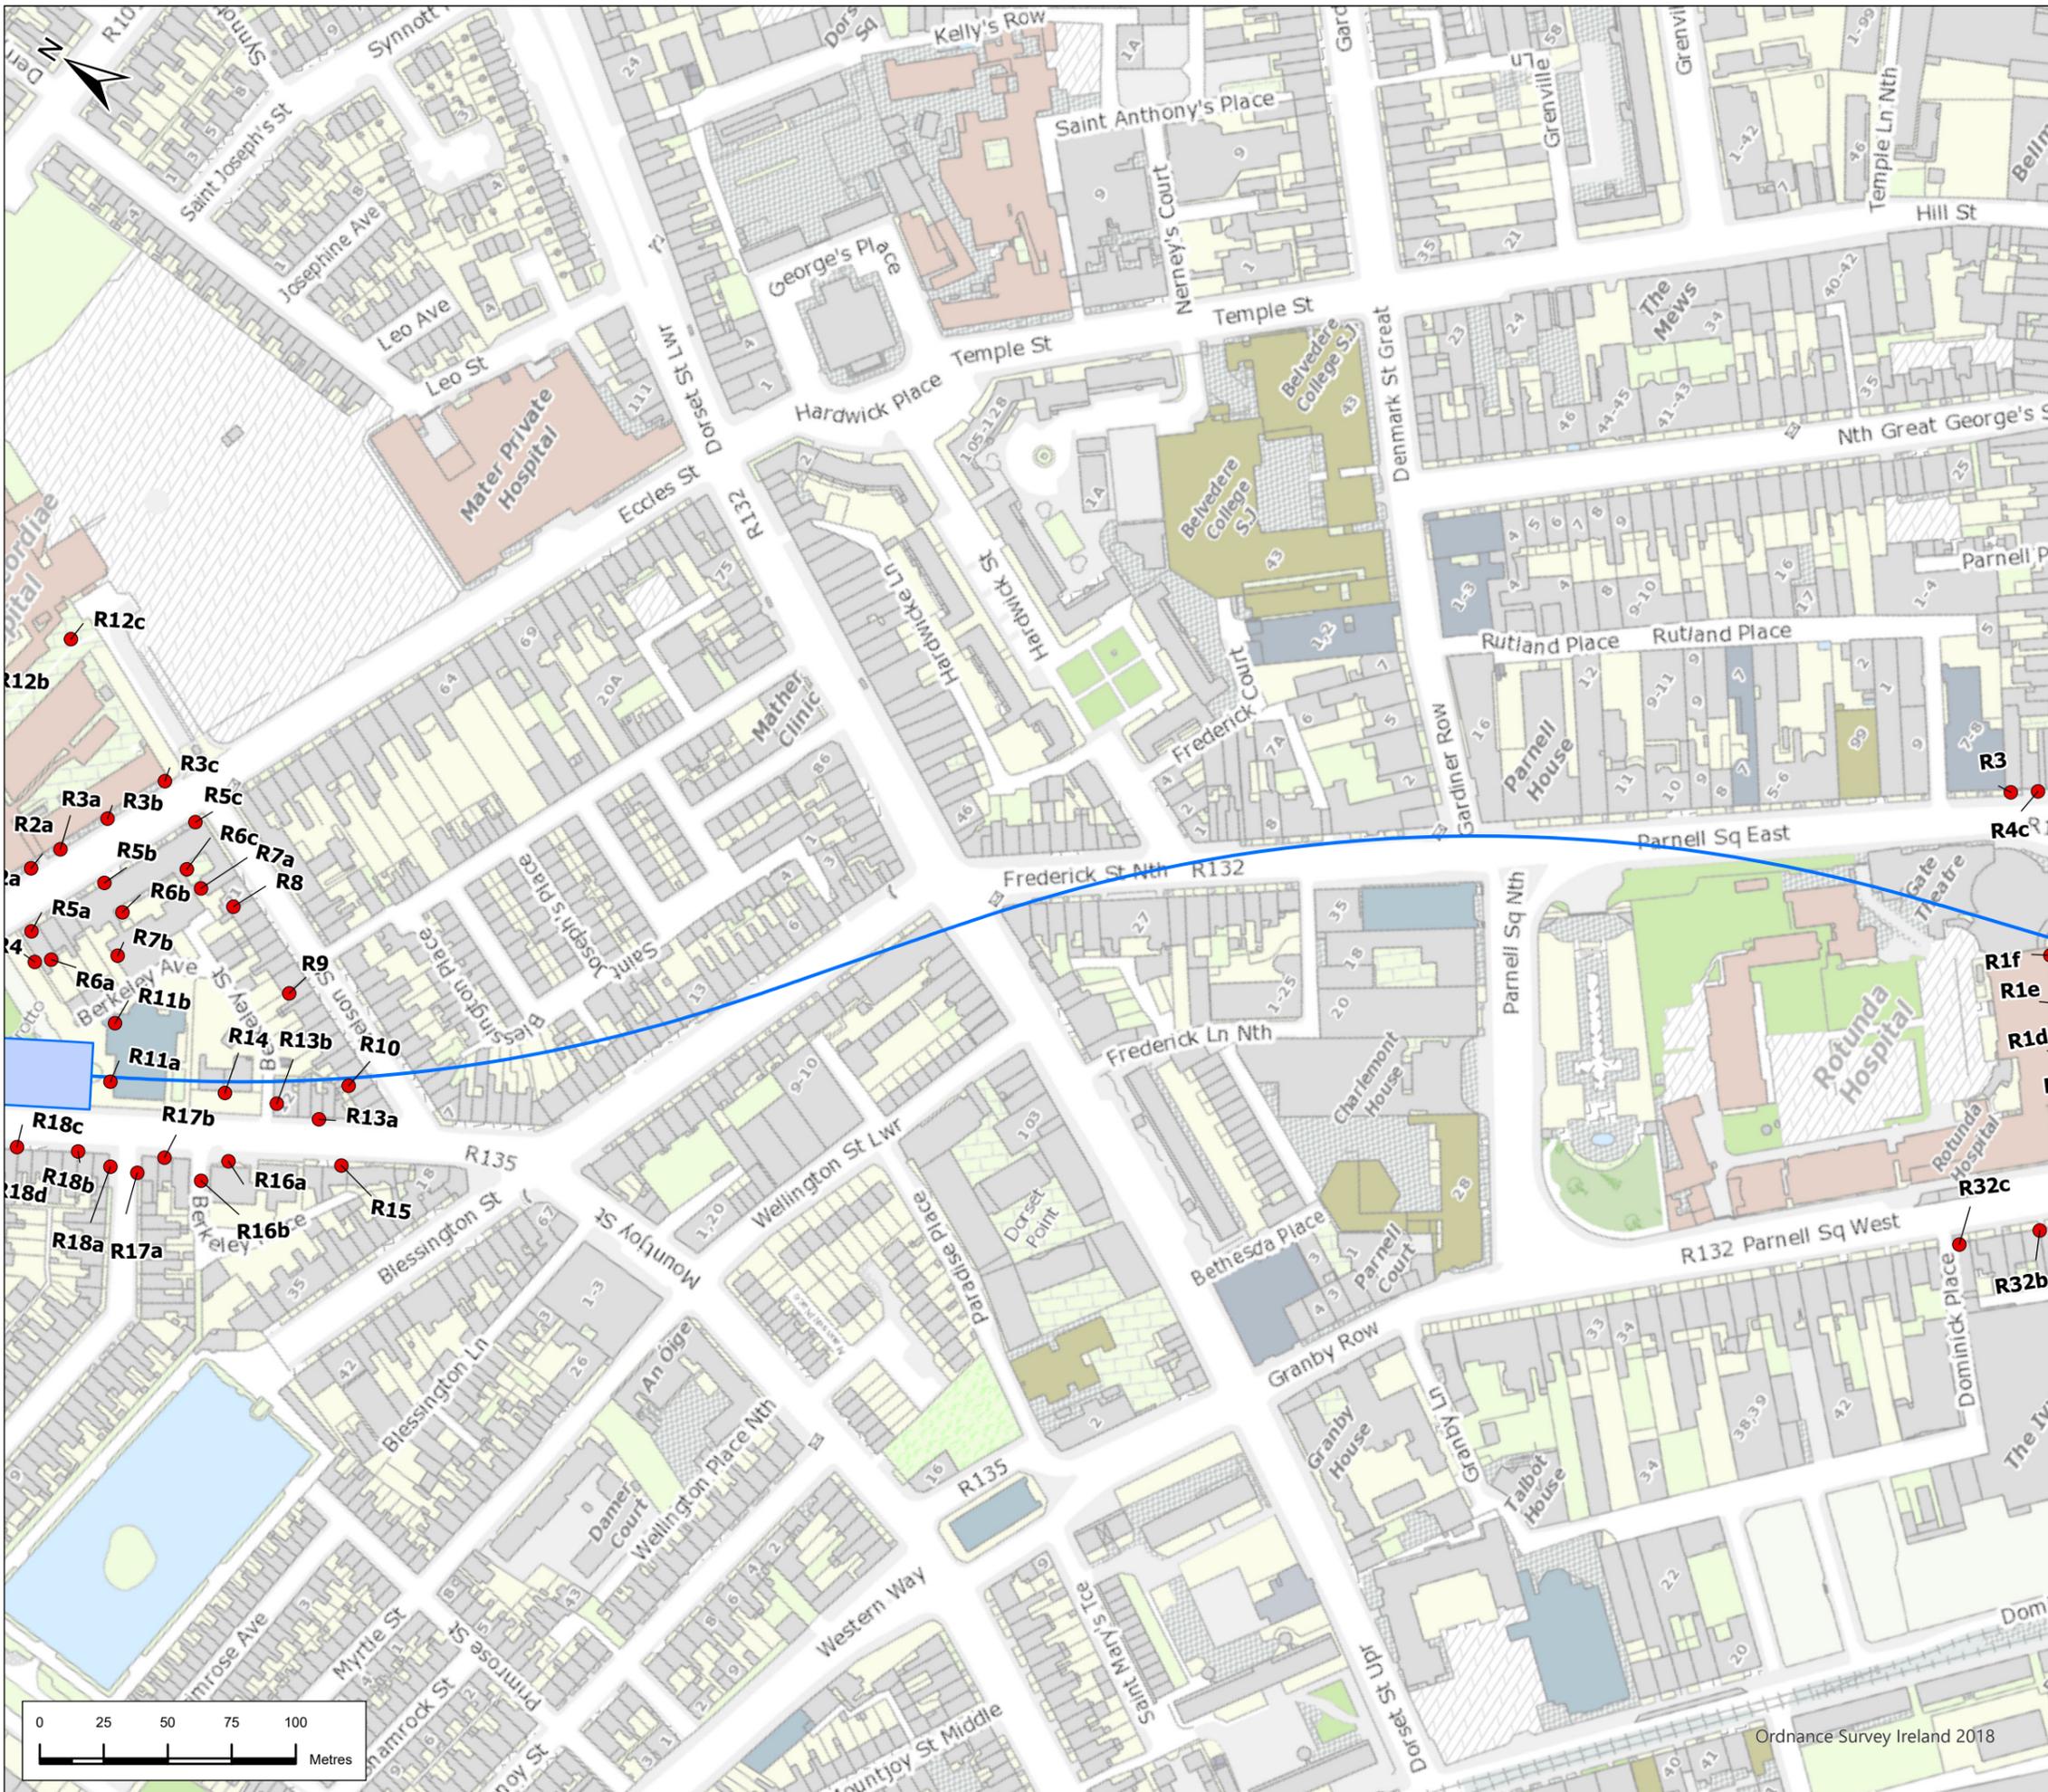

### Legend

- Alignment**
- Tunnel
  - Station Locations
  - Construction Noise Receivers

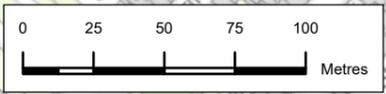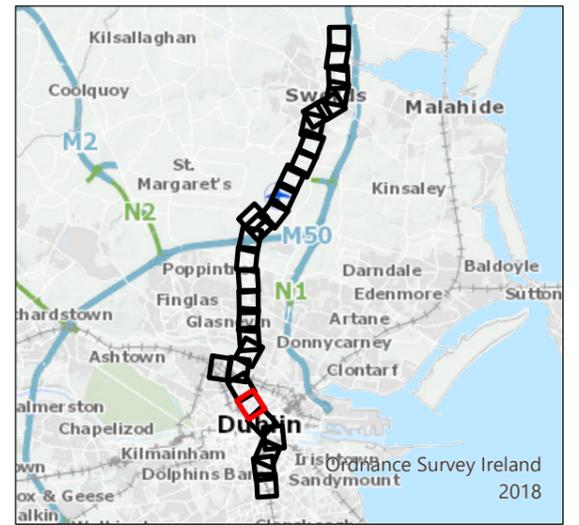

P02	1/7/22	Final Issue	JL	RH	RH	NC
Rev.	Date	Purpose of revision	Drawn	Check'd	Rev'd	Appr'd

**JACOBS**  
**IDOM**

**TII**  
Bonneagar Iompair Éireann  
Transport Infrastructure Ireland

**METROLINK**

Drawing Title  
**Figure 13.2 Construction Noise assessment locations**  
**Sheet 25 of 30**


Drawing Status: **FINAL**

Scale @ A3: 1:2,500 DO NOT SCALE

Jacobs No.: 32108600  
Client No.:

Drawing No.: **ML1-JAI-EIA-ROUT-XX-DR-Y-13034** Rev **P02**


This drawing is not to be used in whole or in part other than for the intended purpose and project as defined on this drawing. Refer to the contract for full terms and conditions.

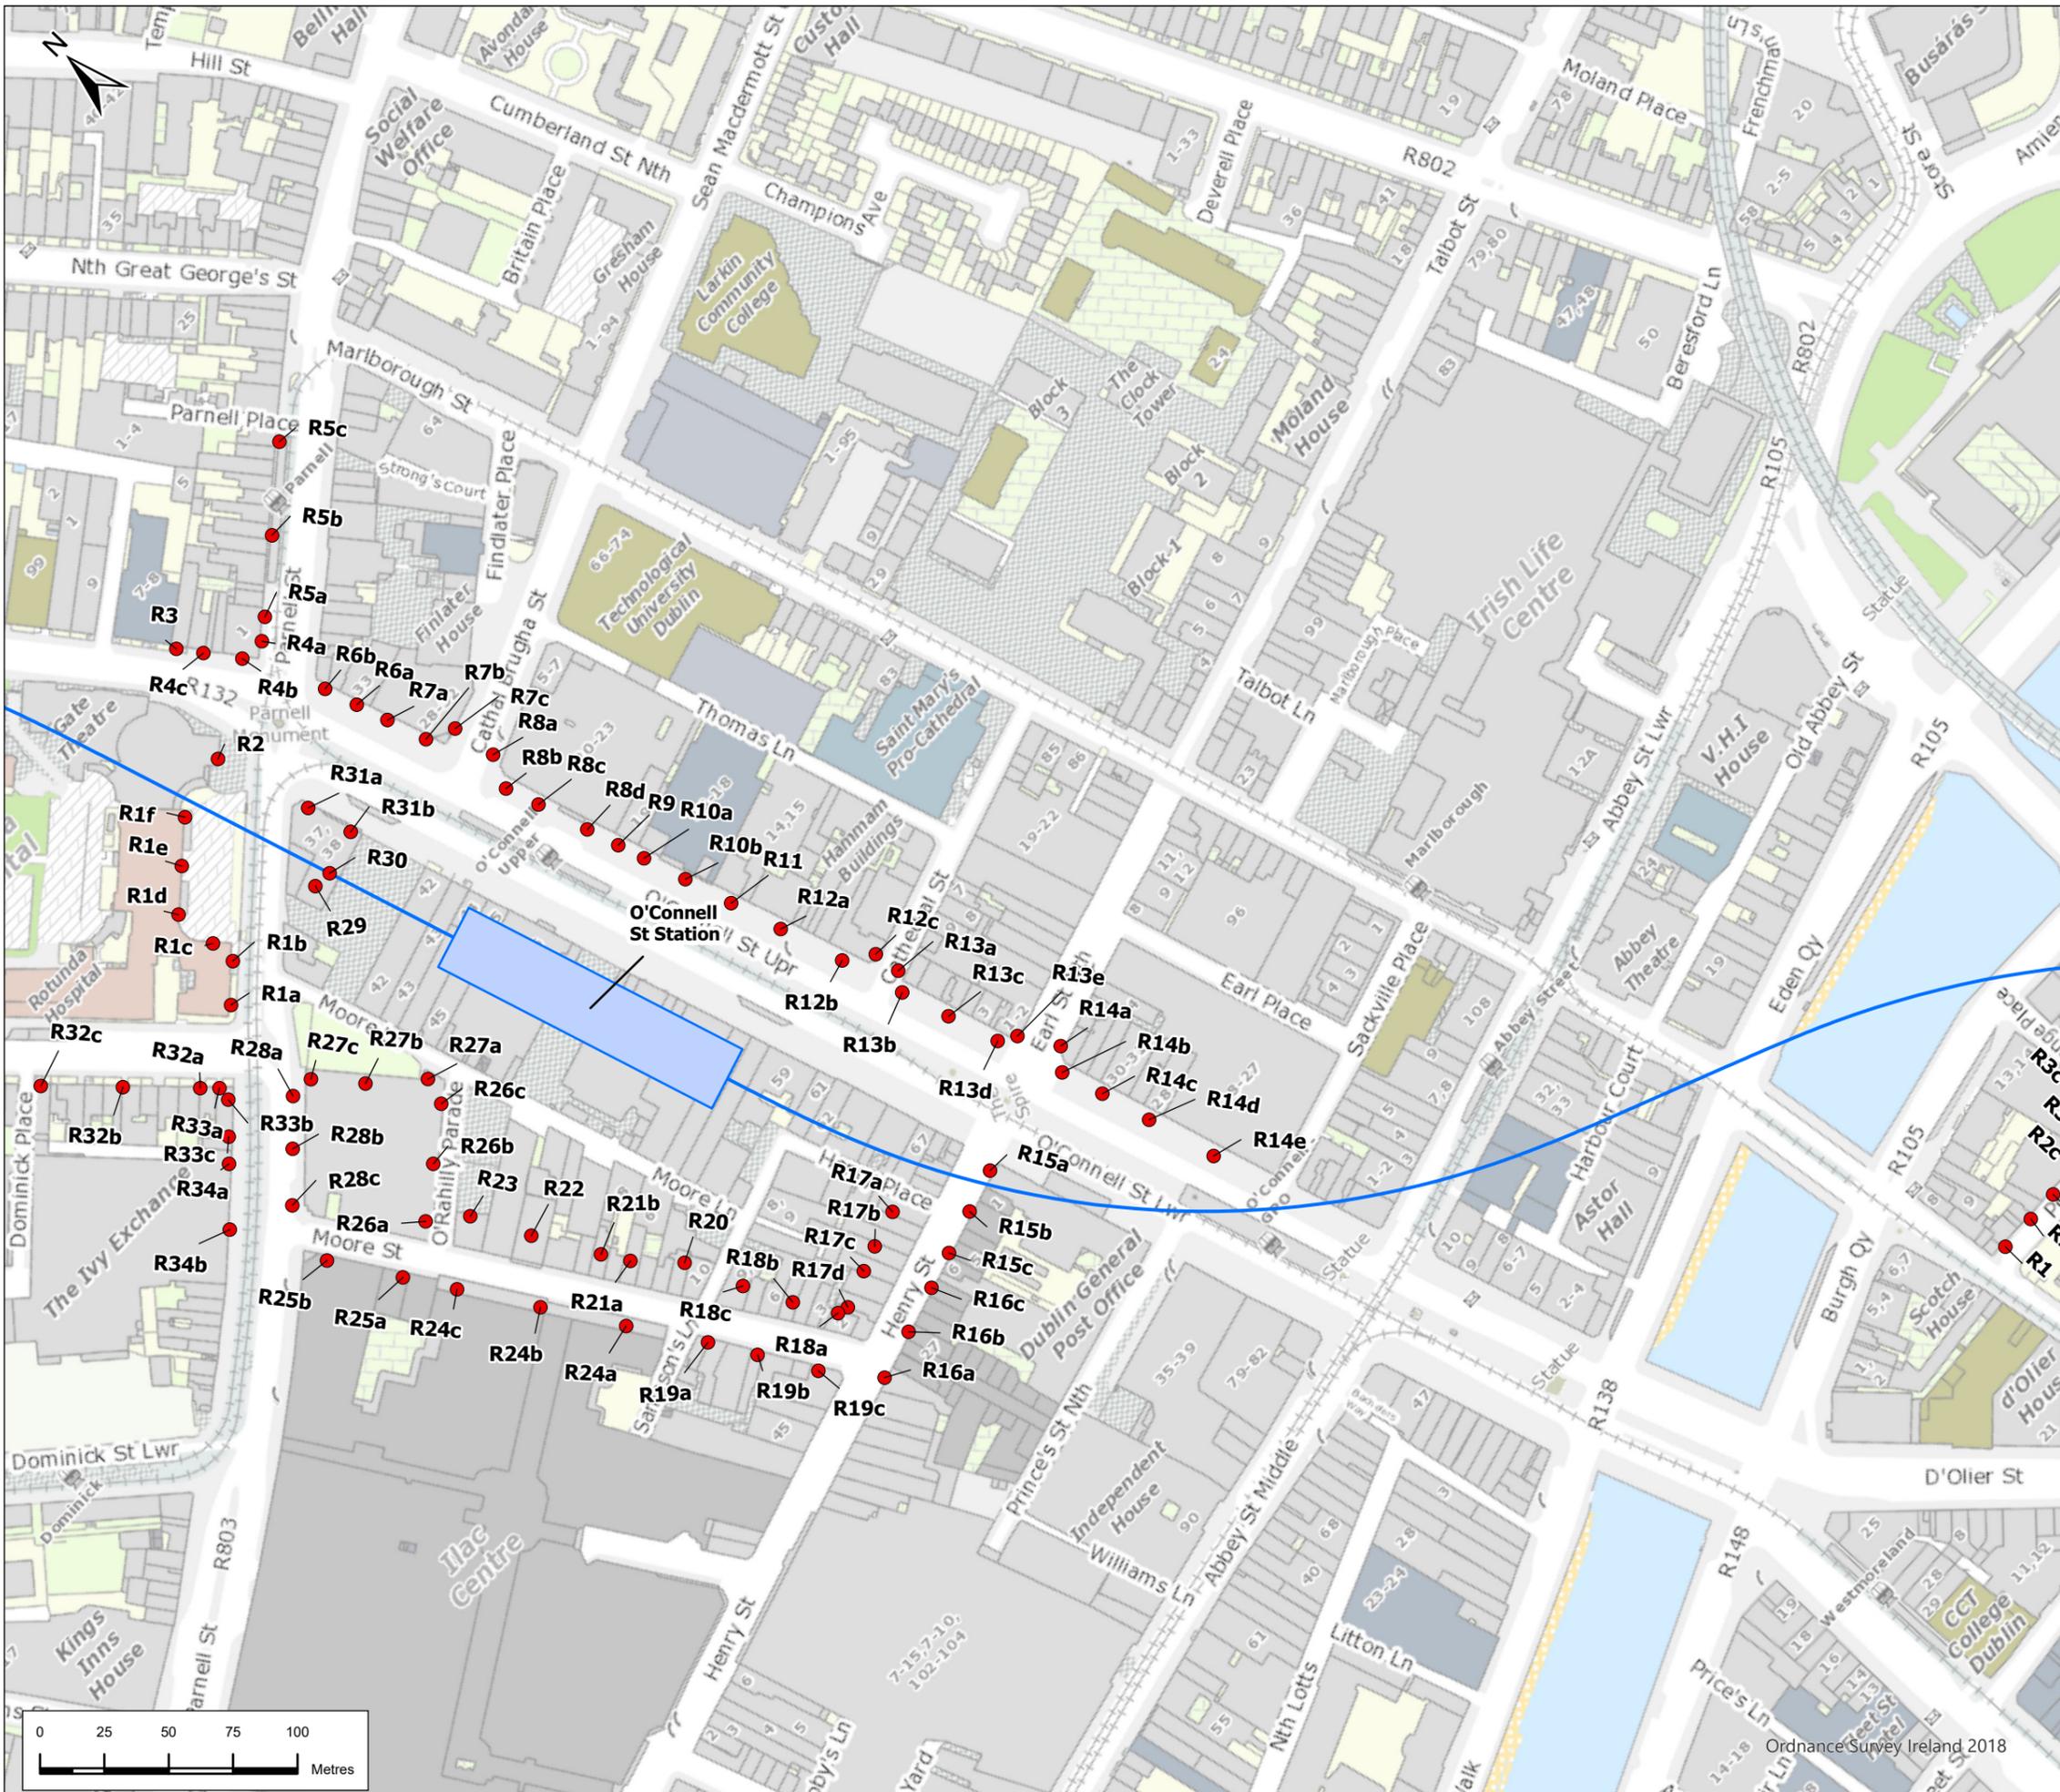


### Legend

**Alignment**


- Tunnel
- Station Locations
- Construction Noise Receivers

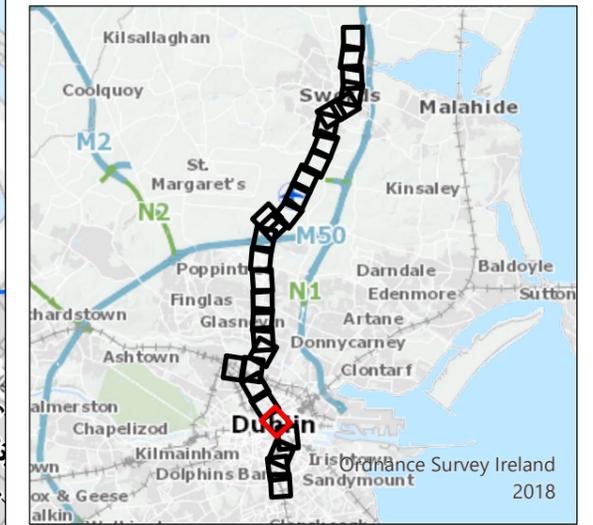

P02	1/7/22	Final Issue	JL	RH	RH	NC
Rev.	Date	Purpose of revision	Drawn	Check'd	Rev'd	Appr'd
			Client			
			Project			
			Drawing Title			
Figure 13.2 Construction Noise assessment locations Sheet 26 of 30						
Drawing Status			FINAL			
Scale @ A3		1:2,500	DO NOT SCALE			
Jacobs No.		32108600				
Client No.						
Drawing No.		ML1-JAI-EIA-ROUT-XX-DR-Y-13035	Rev		P02	
This drawing is not to be used in whole in or part other than for the intended purpose and project as defined on this drawing. Refer to the contract for full terms and conditions.						

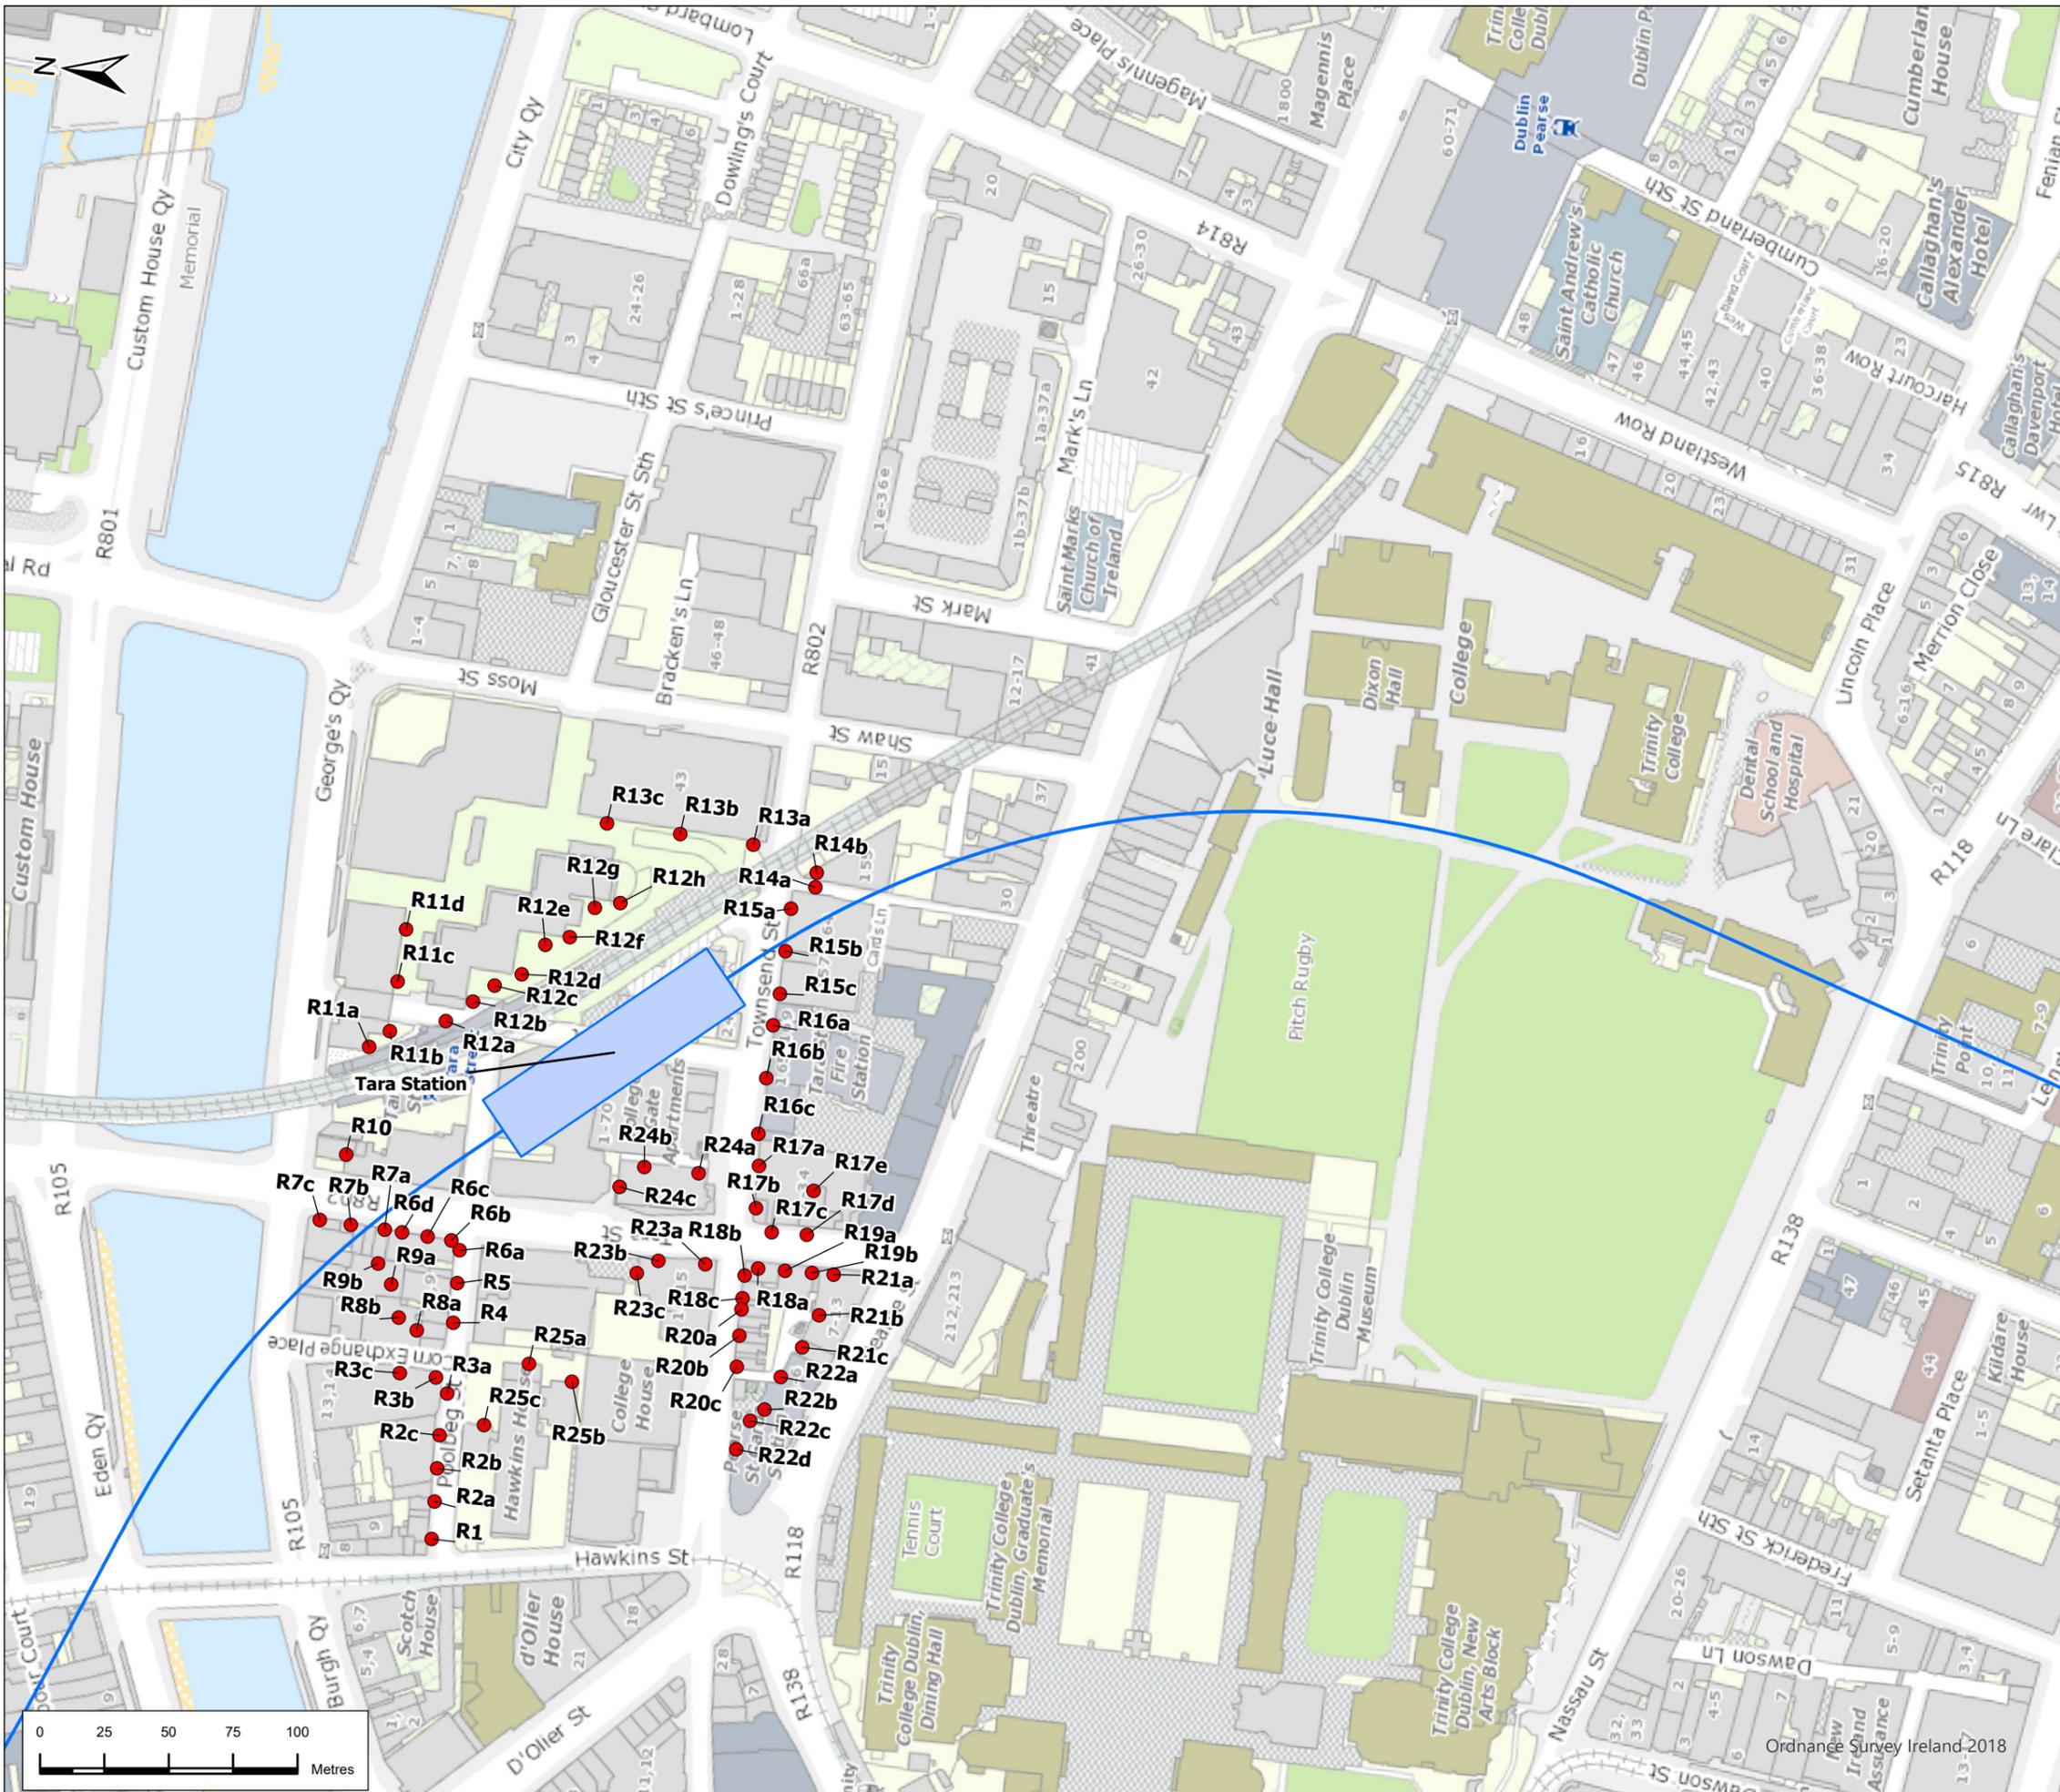

- ### Legend
- Alignment**
- Tunnel
  - Station Locations
  - Construction Noise Receivers

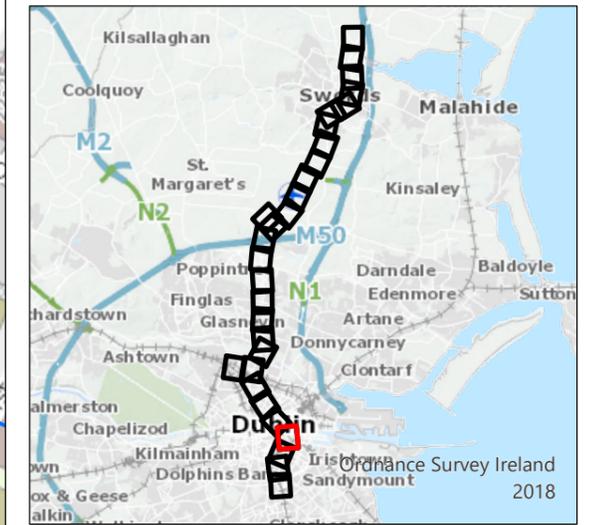

P02	1/7/22	Final Issue	JL	RH	RH	NC
Rev.	Date	Purpose of revision	Drawn	Check'd	Rev'd	Appr'd

**JACOBS**  
**IDOM**

**TII**  
Bonneagar Iompar Éireann  
Transport Infrastructure Ireland

**METROLINK**

Drawing Title  
**Figure 13.2 Construction Noise assessment locations**  
**Sheet 27 of 30**

Drawing Status  
**FINAL**


Scale @ A3  
1:2,500 DO NOT SCALE

Jacobs No. 32108600



Drawing No. **ML1-JAI-EIA-ROUT-XX-DR-Y-13036** Rev **P02**

This drawing is not to be used in whole or in part other than for the intended purpose and project as defined on this drawing. Refer to the contract for full terms and conditions.




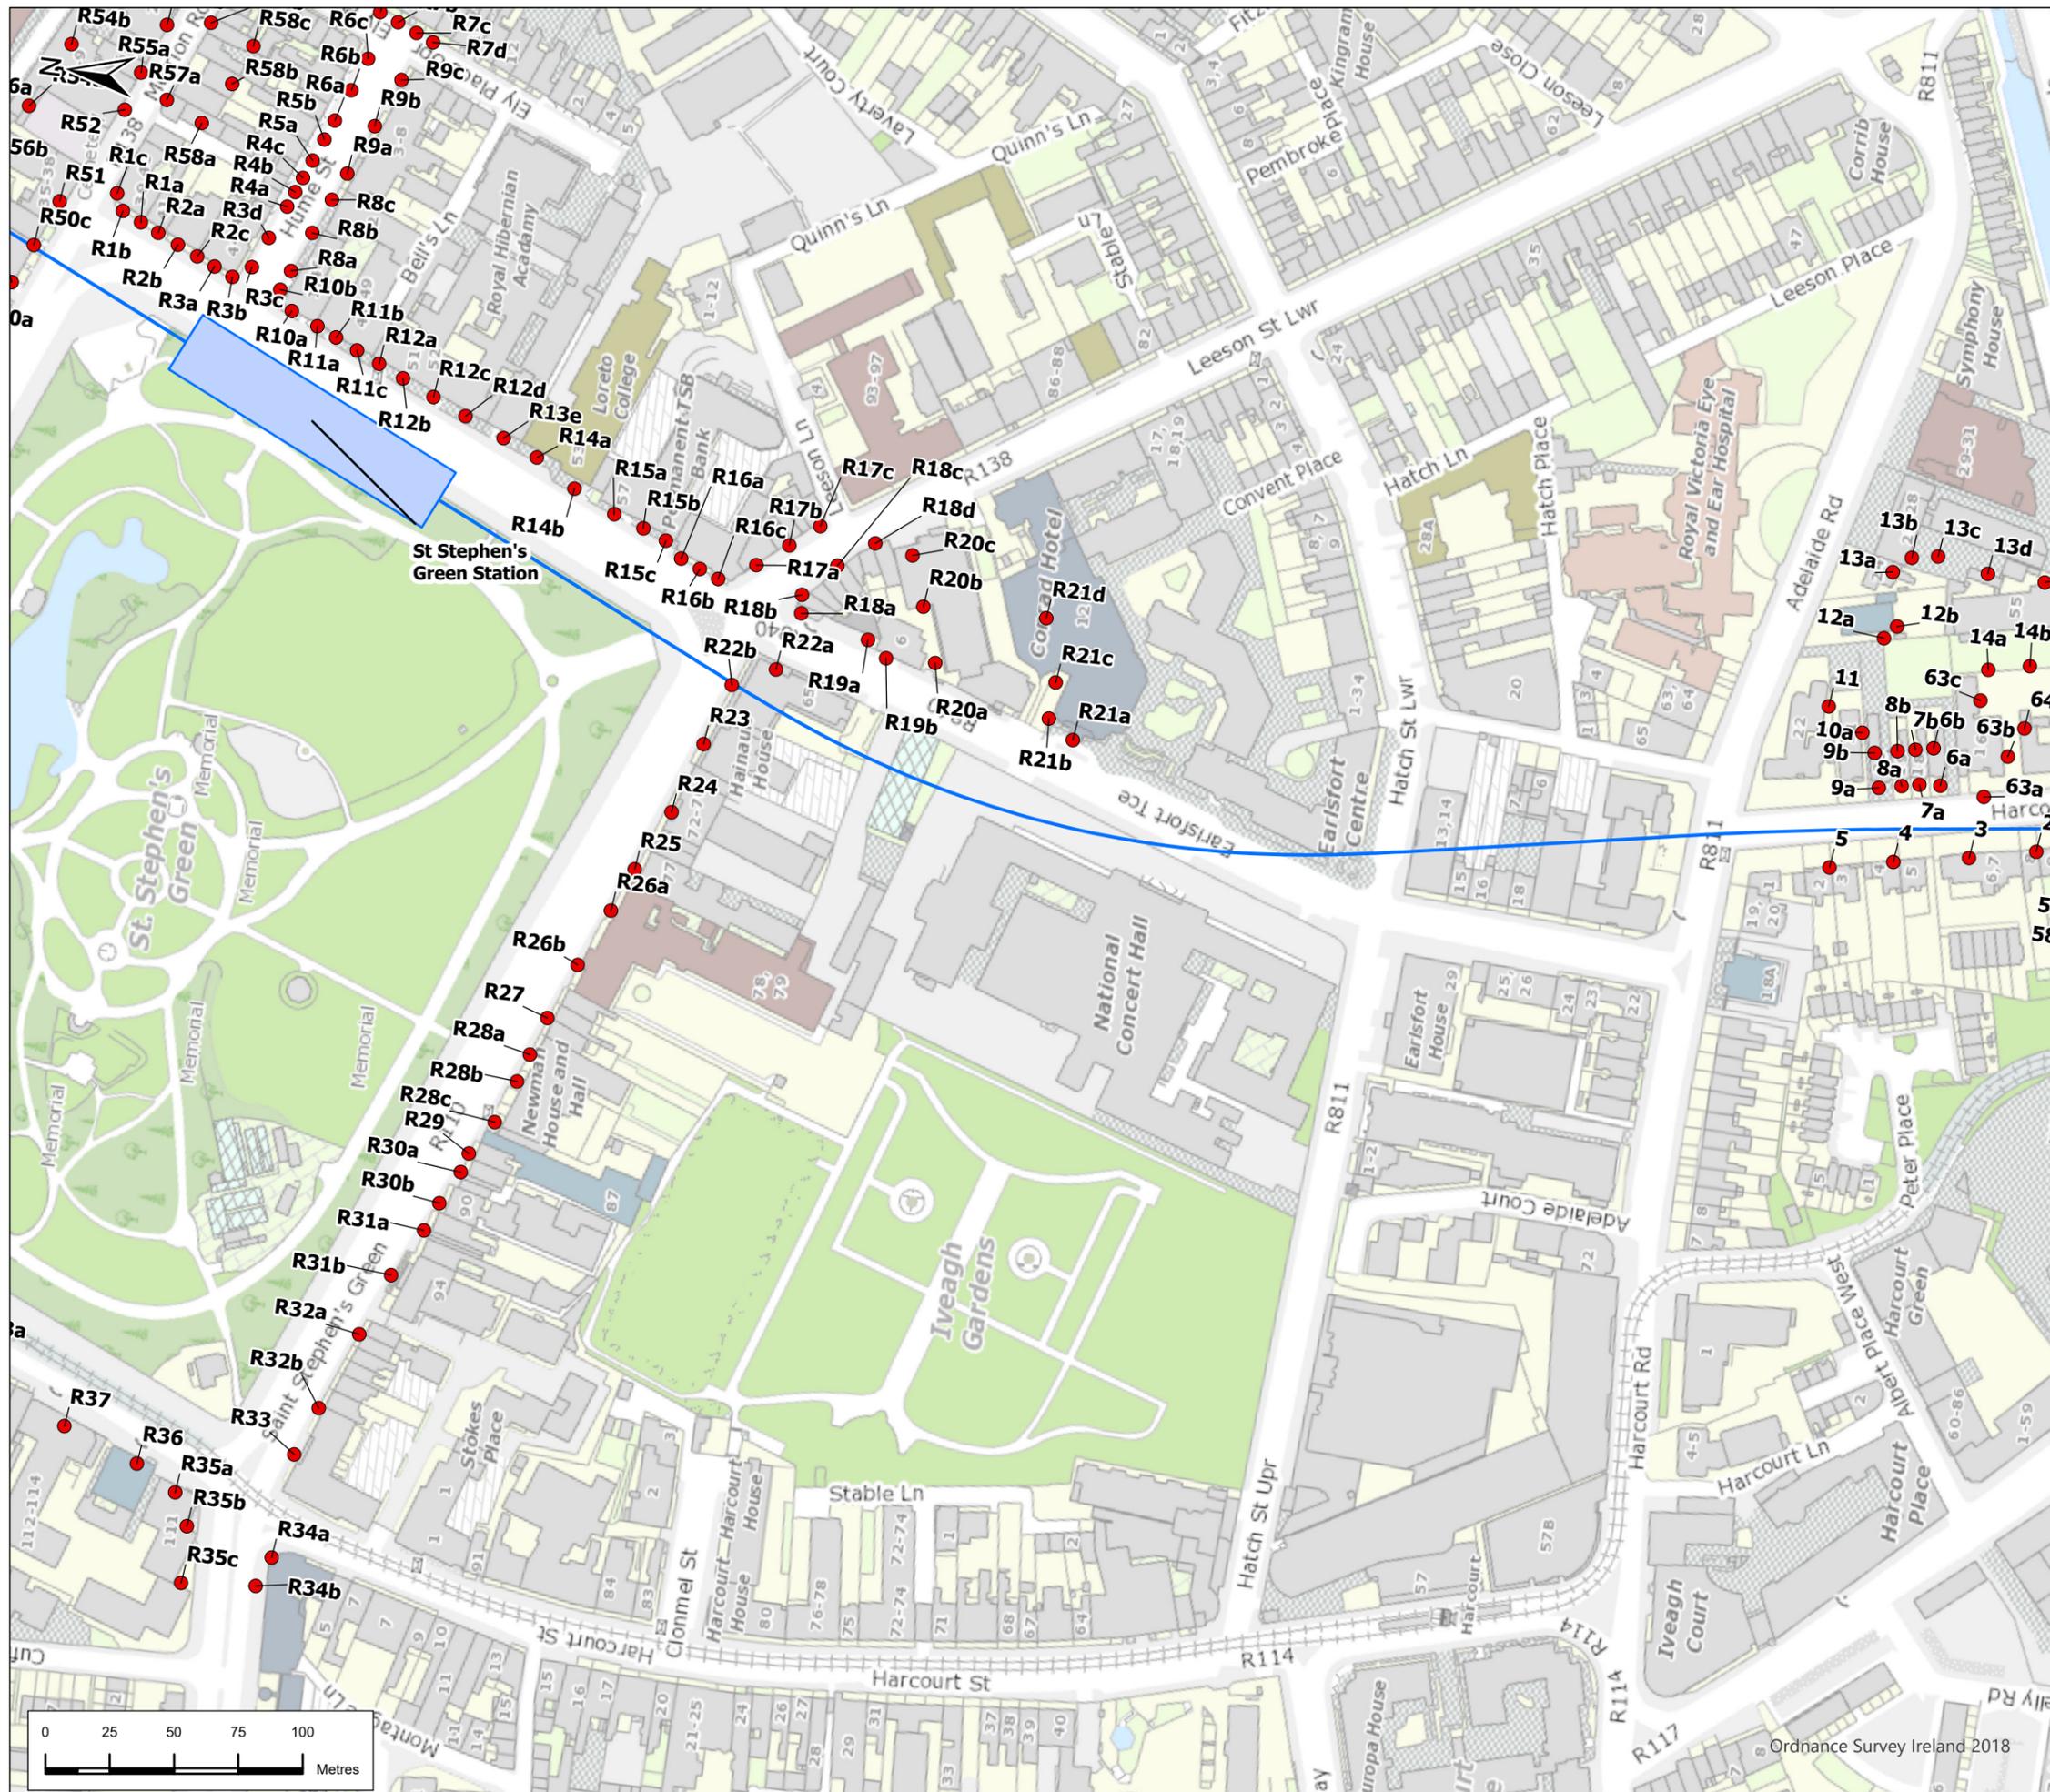

- ### Legend
- Alignment**
- Tunnel
  - Station Locations
  - Construction Noise Receivers

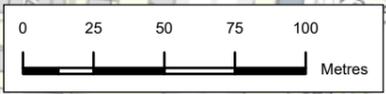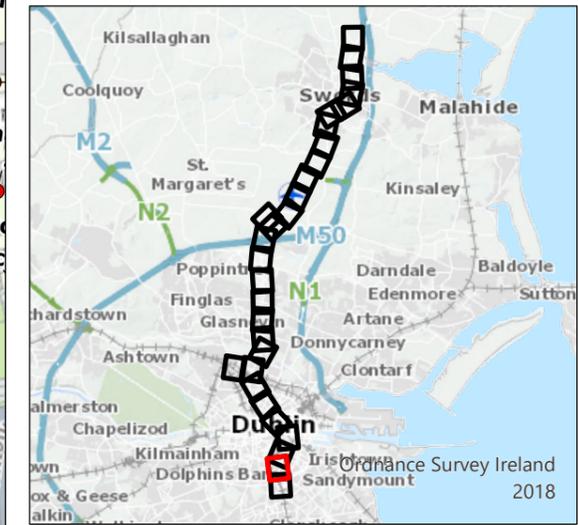


P02	1/7/22	Final Issue	JL	RH	RH	NC
Rev.	Date	Purpose of revision	Drawn	Check'd	Rev'd	Appr'd
<b>JACOBS IDOM</b>						
<b>TII</b> Bonnegar Iompair Éireann Transport Infrastructure Ireland						
<b>METROLINK</b>						
Drawing Title Figure 13.2 Construction Noise assessment locations Sheet 29 of 30						
Drawing Status FINAL						
Scale @ A3		1:2,500	DO NOT SCALE			
Jacobs No.		32108600				
Client No.						
Drawing No.		ML1-JAI-EIA-ROUT-XX-DR-Y-13038	Rev		P02	
This drawing is not to be used in whole or in part other than for the intended purpose and project as defined on this drawing. Refer to the contract for full terms and conditions.						

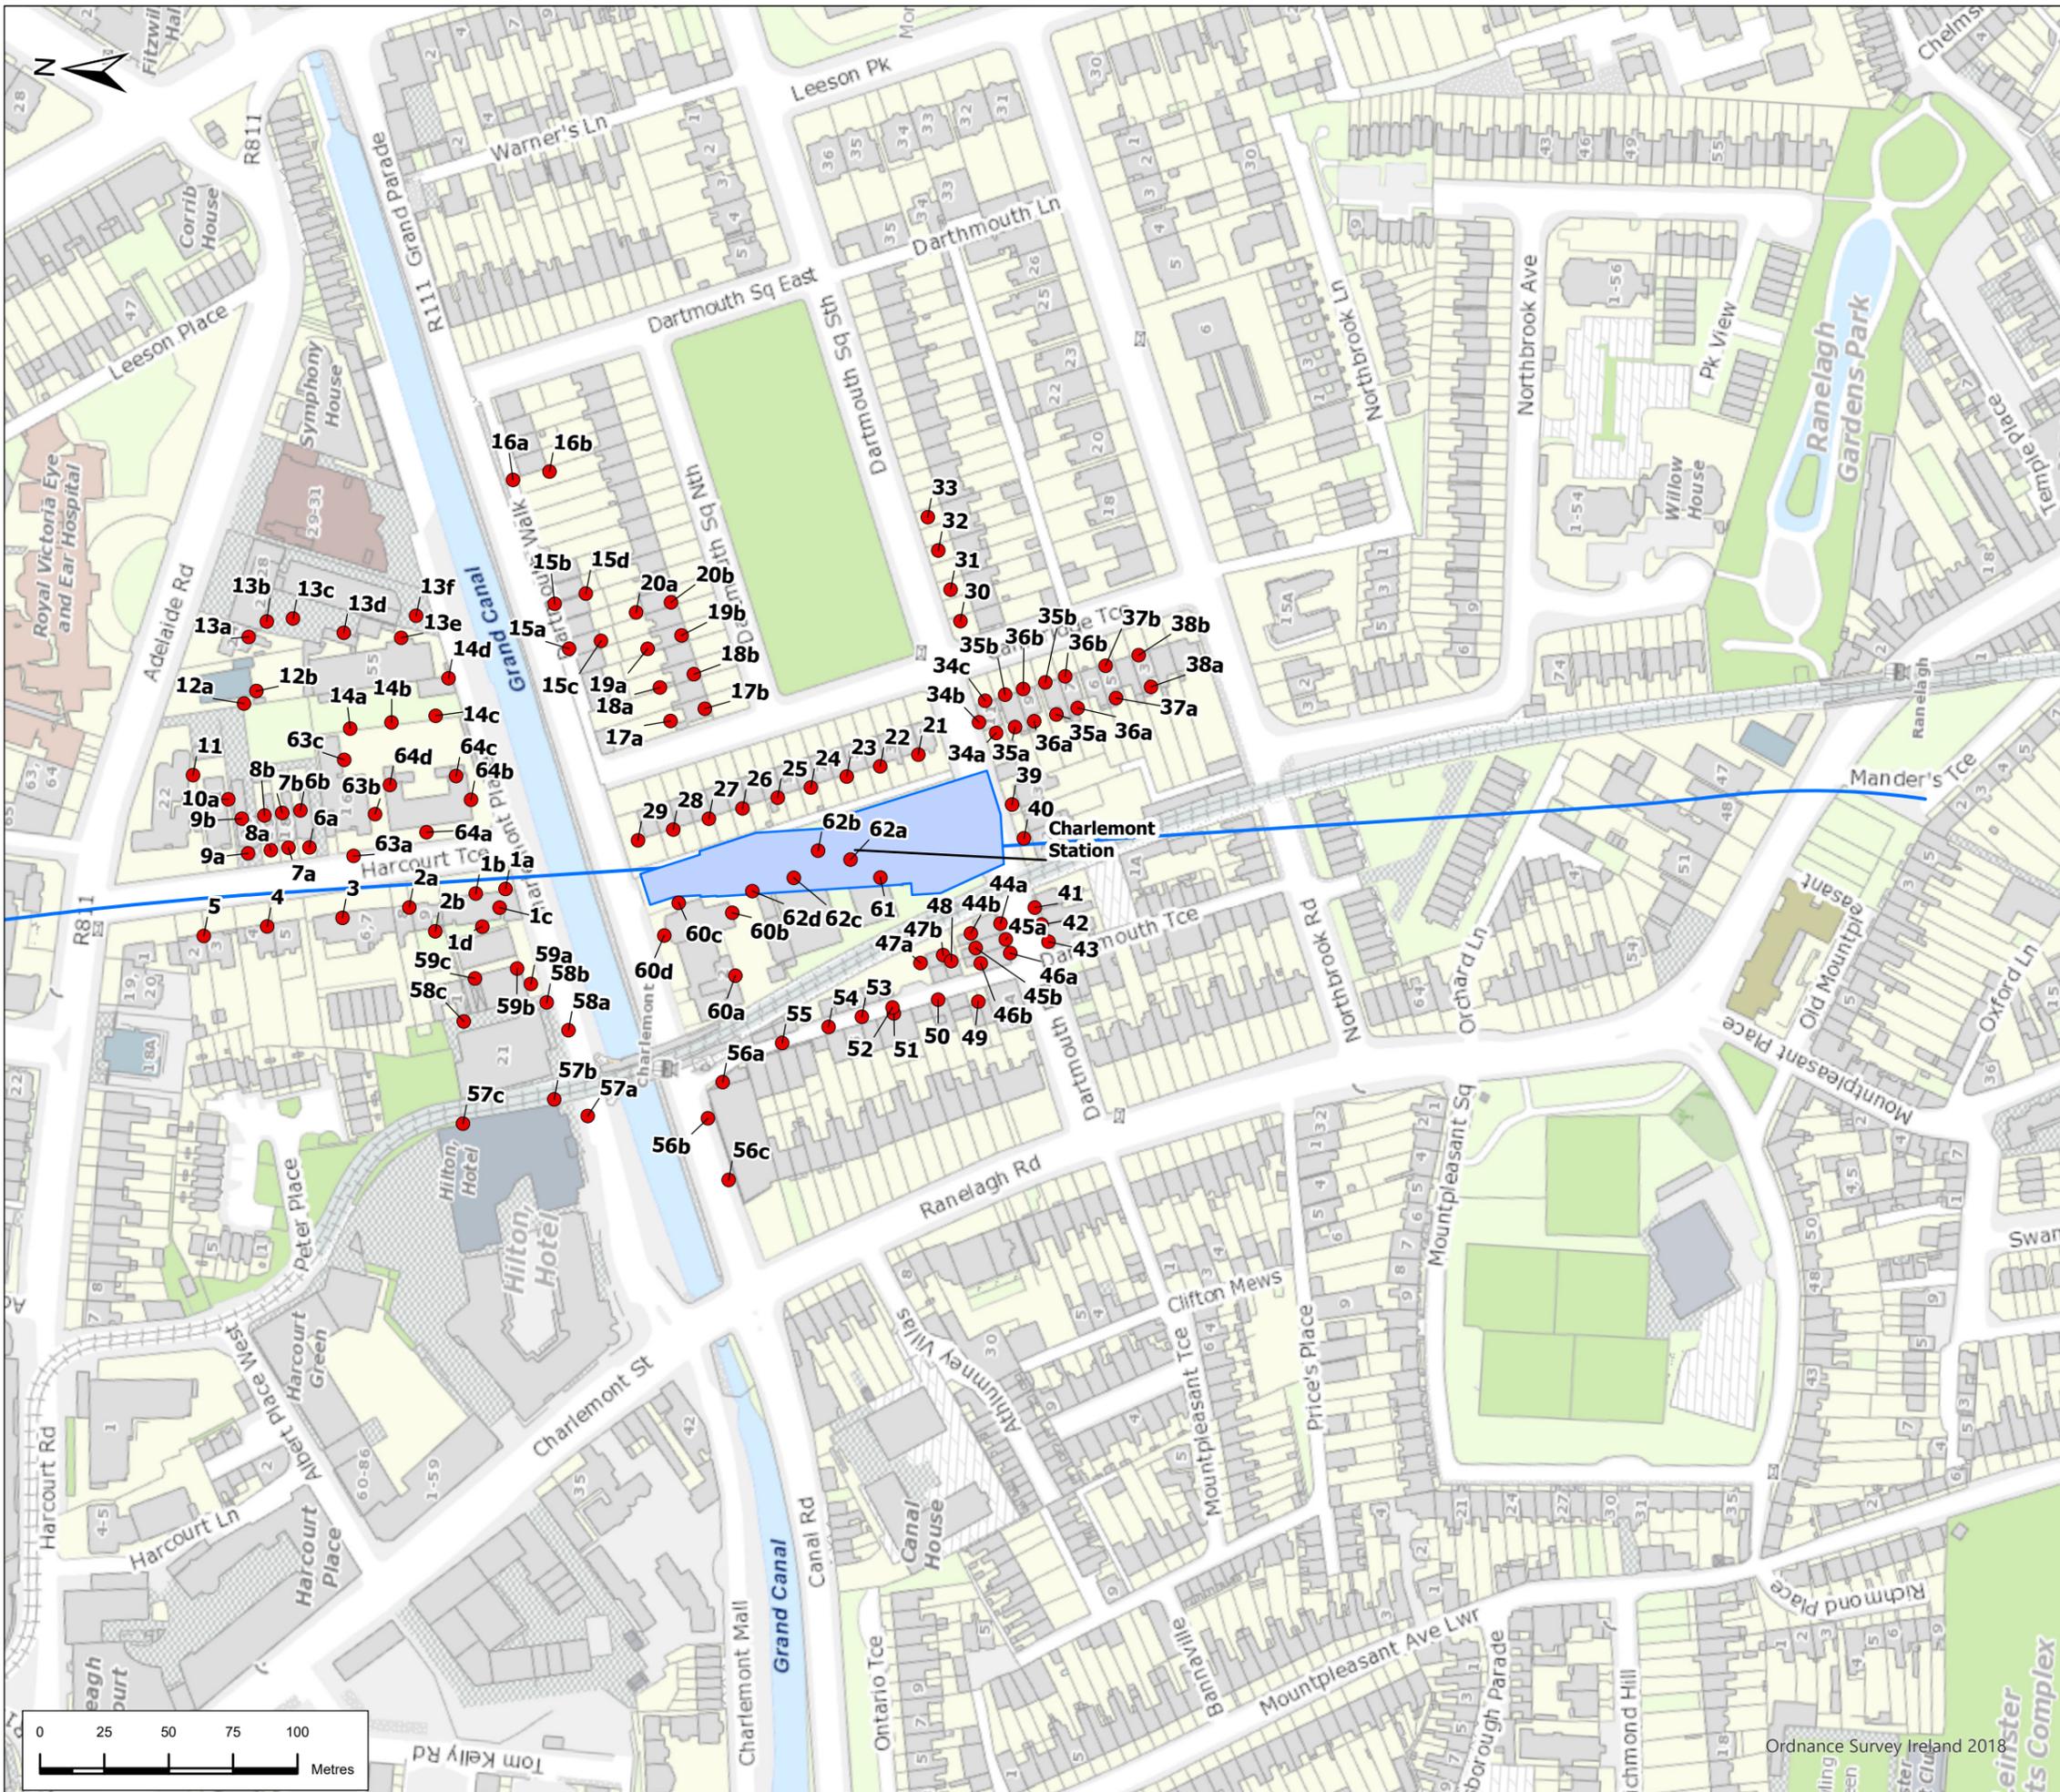

### Legend

#### Alignment

- Tunnel
- Station Locations
- Construction Noise Receivers

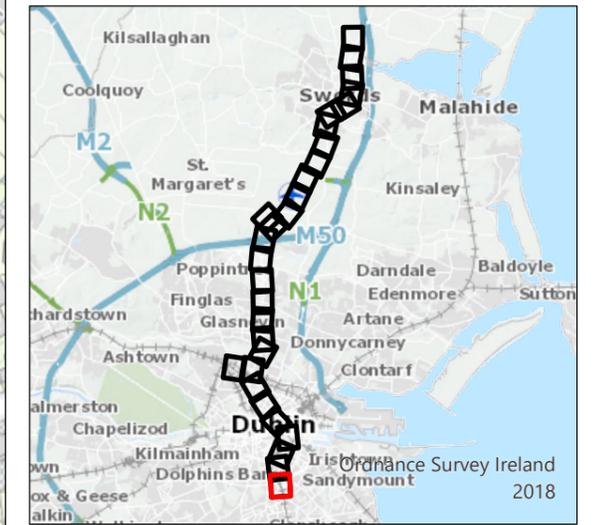

P02	1/7/22	Final Issue	JL	RH	RH	NC
Rev.	Date	Purpose of revision	Drawn	Check'd	Rev'd	Appr'd



Drawing Title  
**Figure 13.2 Construction Noise assessment locations**  
 Sheet 30 of 30

Drawing Status: **FINAL**

Scale @ A3: 1:2,500 (DO NOT SCALE)  
 Jacobs No.: 32108600  
 Client No.:

Drawing No.: **ML1-JAI-EIA-ROUT-XX-DR-Y-13039** Rev **P02**

This drawing is not to be used in whole or in part other than for the intended purpose and project as defined on this drawing. Refer to the contract for full terms and conditions.