

Legend

Alignment

- Cut & Cover
- Incline
- Retained Cut
- Surface
- Tunnel
- Viaduct
- Station Locations
- Modelled Road Network

NO₂ Impact

- Negligible



P03	19/8/22	Final Issue	FND	RH	RH	NC
Rev.	Date	Purpose of revision	Drawn	Check'd	Rev'd	Appr'd

JACOBS
IDOM

Client
TII
Bonneagair Iompair Éireann
Transport Infrastructure Ireland

Project
METROLINK

Drawing Title
Figure 16.13 PM₁₀ Impact (2035)
Operational (B)
Sheet 1 of 7


Drawing Status
FINAL

Scale @ A3
1:20,000
DO NOT SCALE

Jacobs No.
32108600

Drawing No.
ML1-JAI-EIA-ROUT_XX-DR-Y-17084
Rev
P03

This drawing is not to be used in whole or in part other than for the intended purpose and project as defined on this drawing. Refer to the contract for full terms and conditions.

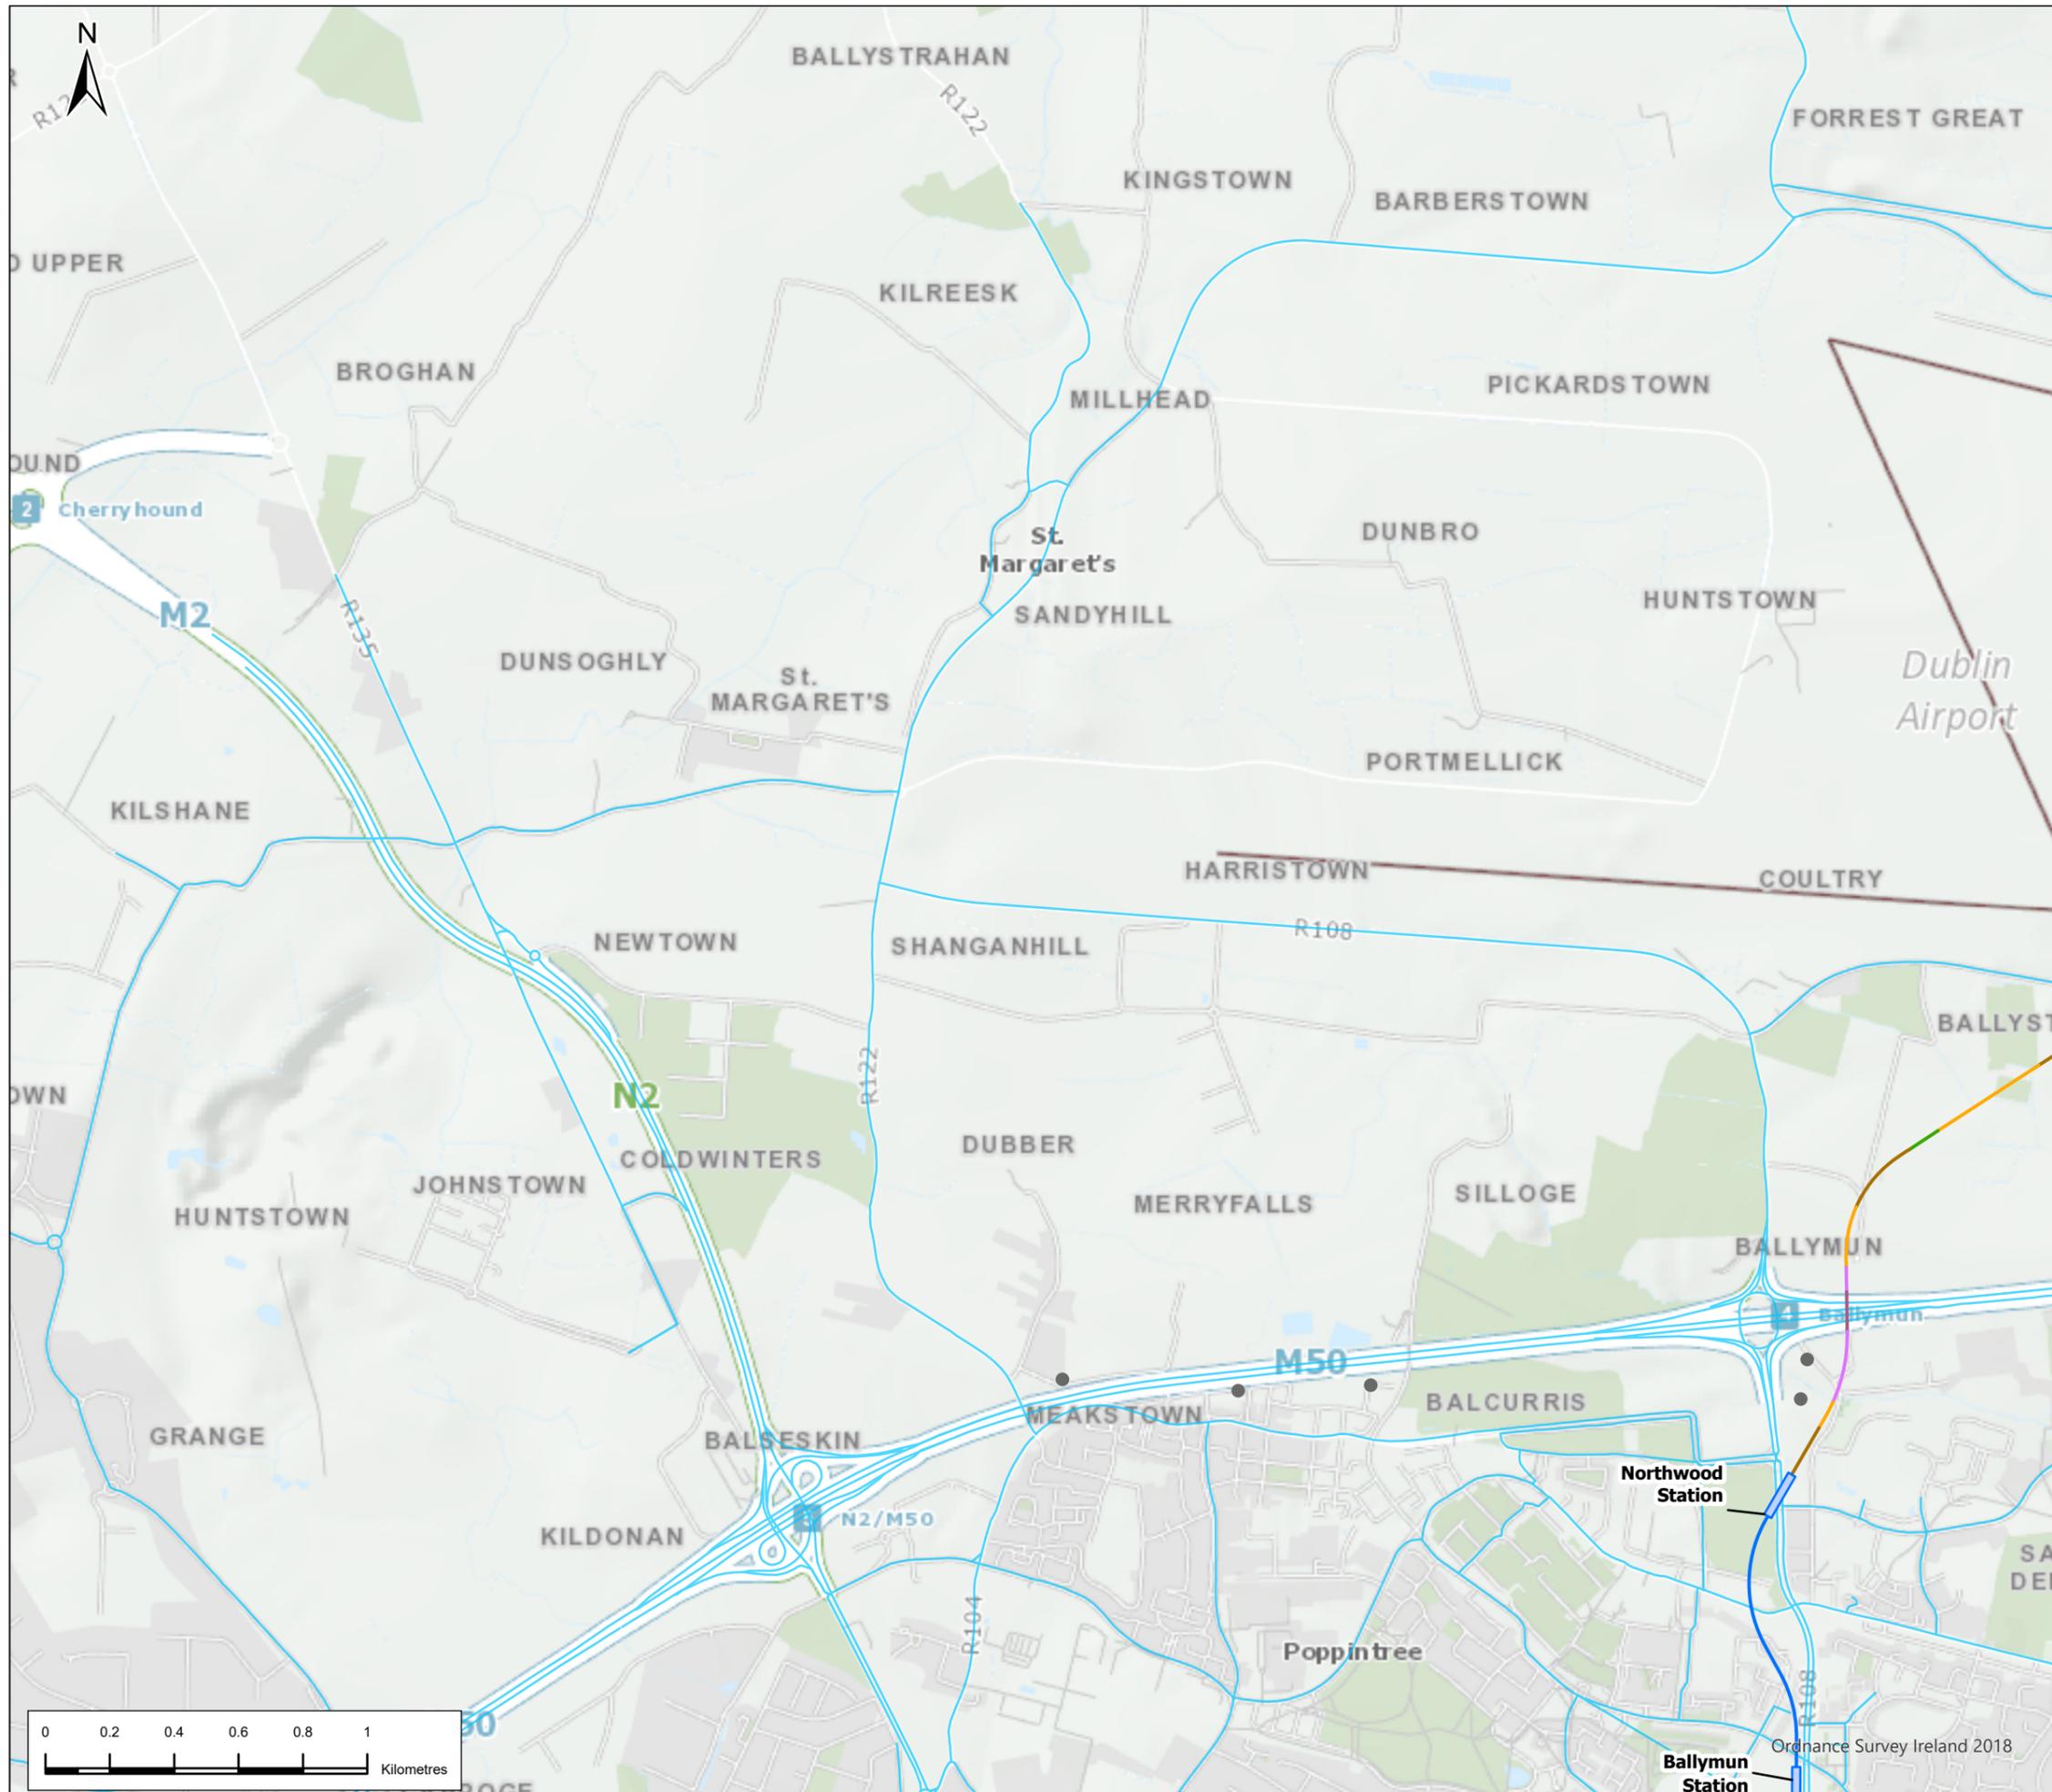

Legend

Alignment

- Cut & Cover
- Incline
- Retained Cut
- Surface
- Tunnel
- Viaduct
- Station Locations
- Modelled Road Network

NO₂ Impact

- Negligible



P03	19/8/22	Final Issue	FND	RH	RH	NC
Rev.	Date	Purpose of revision	Drawn	Check'd	Rev'd	Appr'd

JACOBS
IDOM

Client
TII
Bonneagar Iompair Éireann
Transport Infrastructure Ireland

Project
METROLINK

Drawing Title
Figure 16.13 PM₁₀ Impact (2035)
Operational (B)
Sheet 2 of 7

Drawing Status
FINAL


Scale @ A3
1:20,000
DO NOT SCALE

Jacobs No.
32108600

Client No.
Drawing No.
ML1-JAI-EIA-ROUT_XX-DR-Y-17085

Rev
P03

This drawing is not to be used in whole or in part other than for the intended purpose and project as defined in this drawing. Refer to the contract for full terms and conditions.

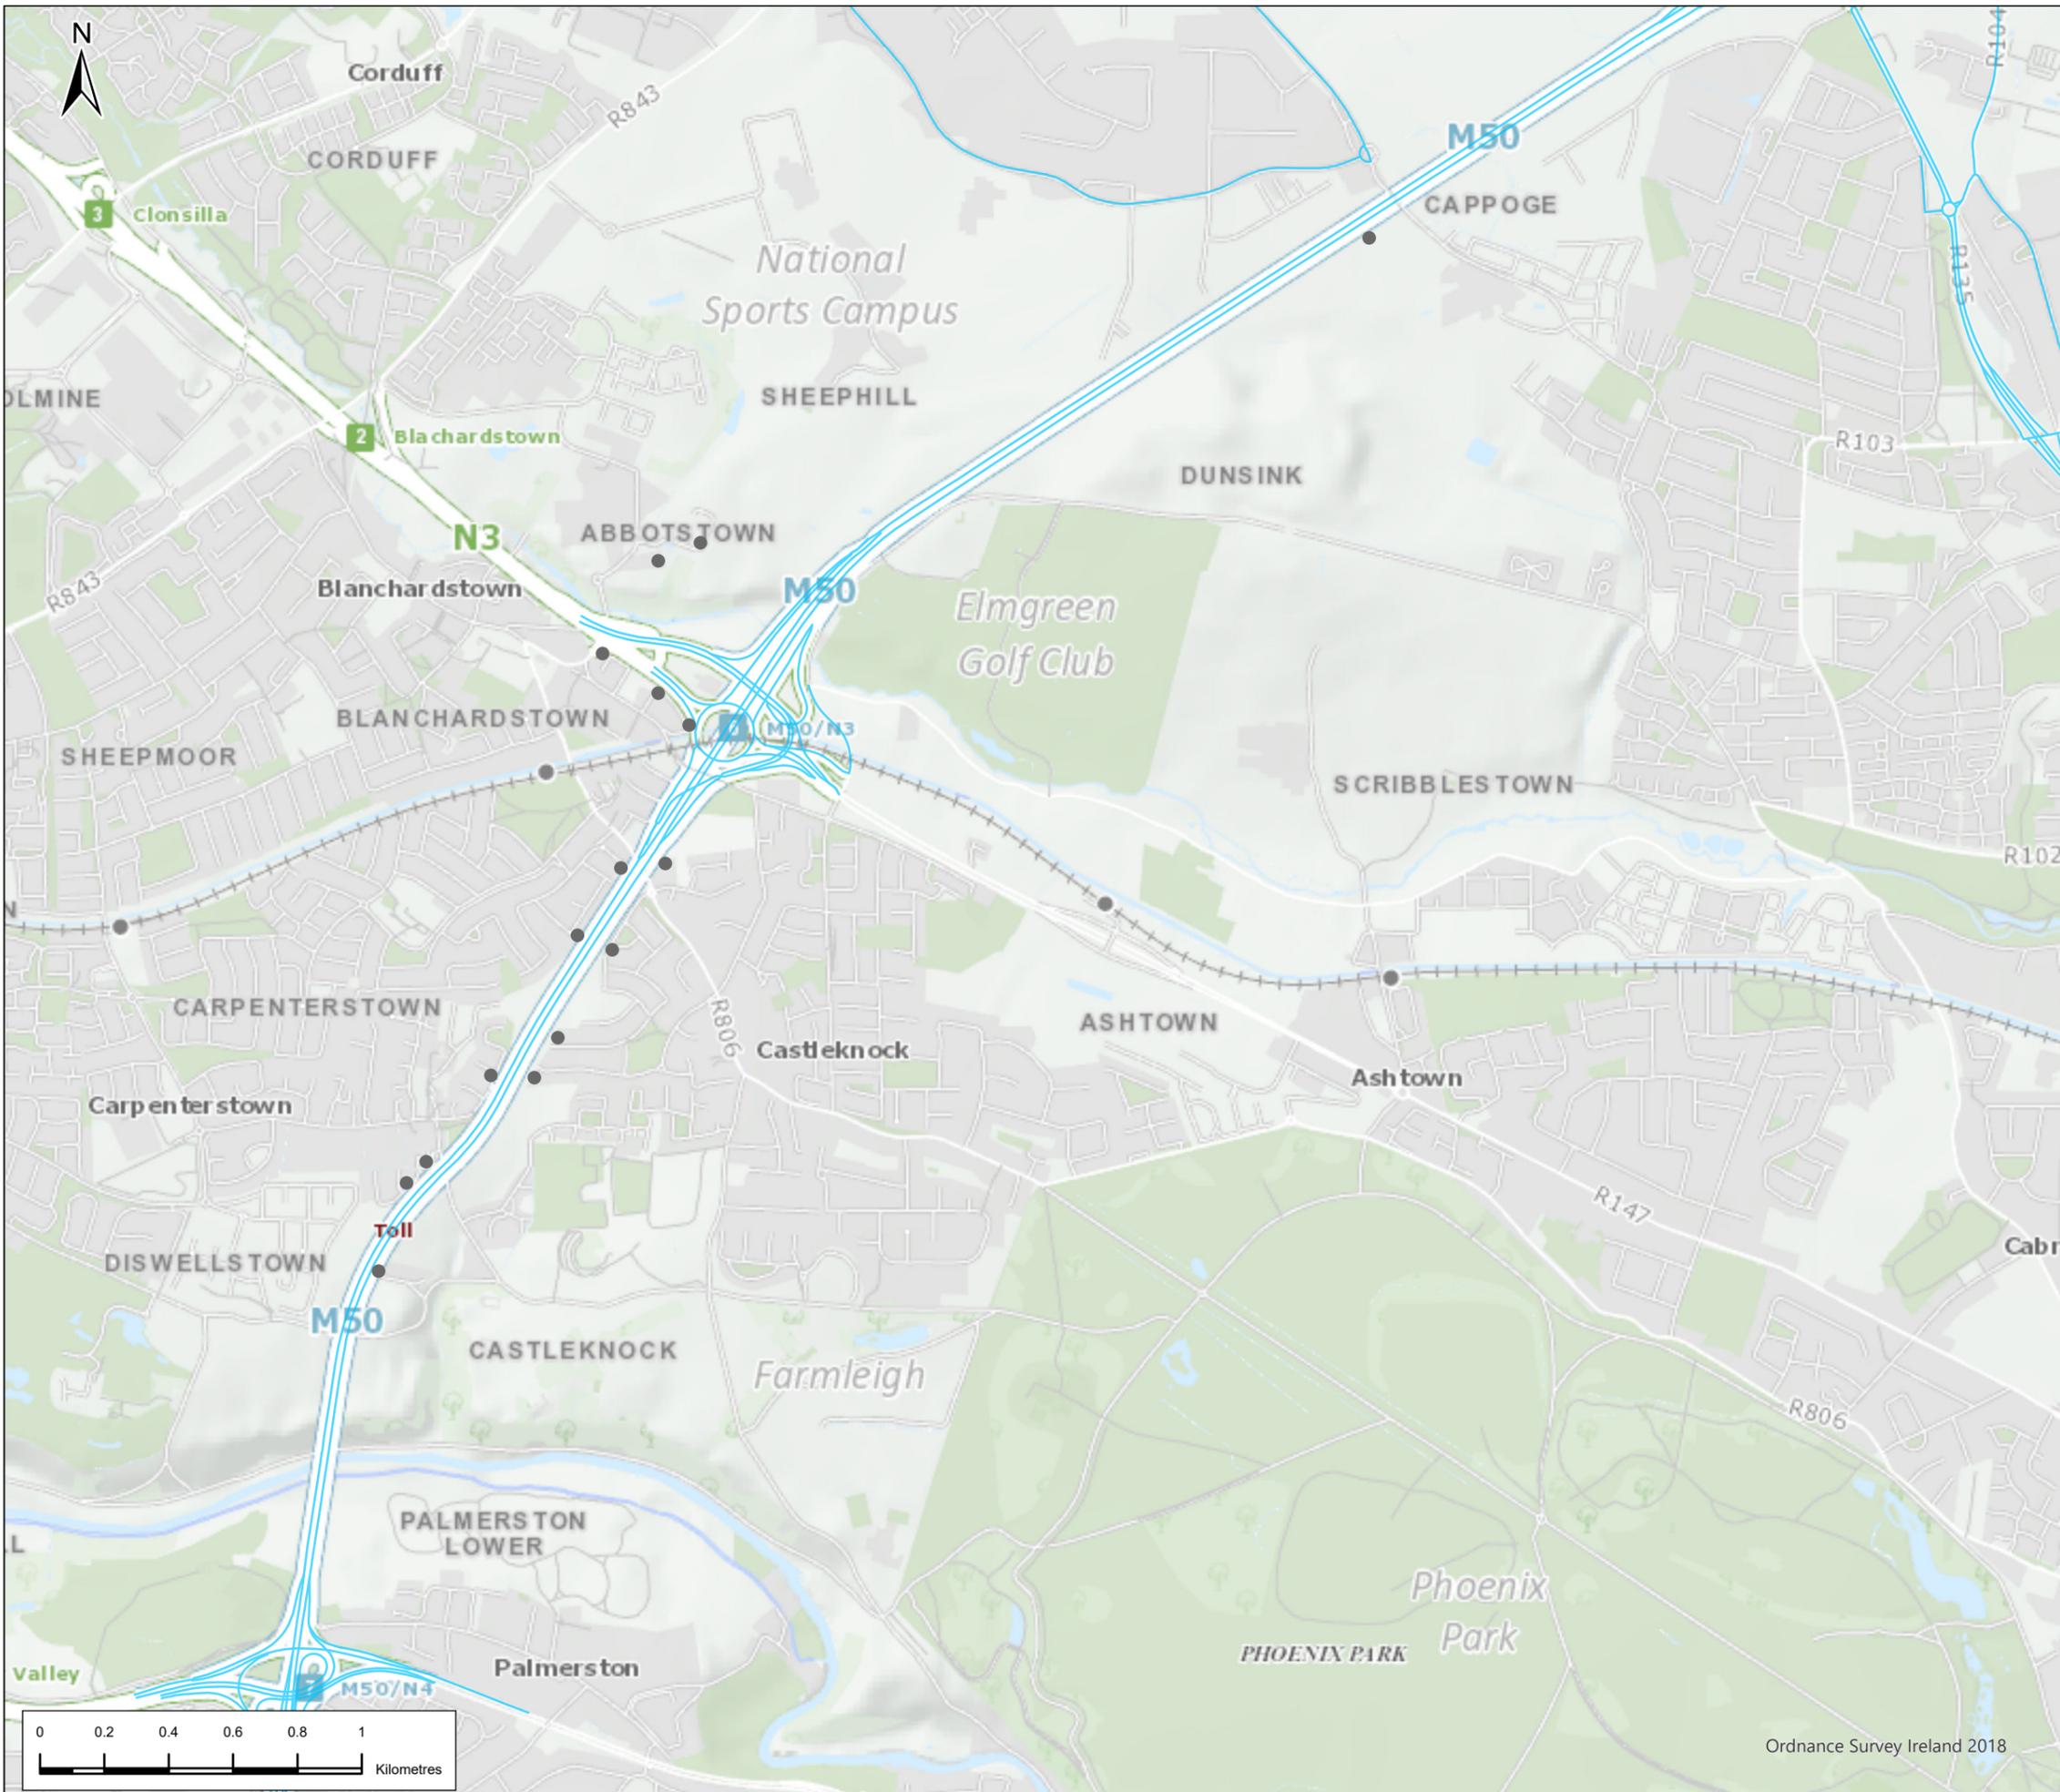

Legend

Alignment

- Cut & Cover
- Incline
- Retained Cut
- Surface
- Tunnel
- Viaduct
- Station Locations
- Modelled Road Network

NO₂ Impact

- Negligible



P03	19/8/22	Final Issue	FND	RH	RH	NC
Rev.	Date	Purpose of revision	Drawn	Check'd	Rev'd	App'r'd

**JACOBS
IDOM**

Client
TII
Bonneagar Iompair Éireann
Transport Infrastructure Ireland

Project
METROLINK

Drawing Title
Figure 16.13 PM₁₀ Impact (2035)
Operational (B)
Sheet 4 of 7


Drawing Status
FINAL

Scale @ A3
1:20,000
DO NOT SCALE

Jacobs No.
32108600

Drawing No.
ML1-JAI-EIA-ROUT_XX-DR-Y-17087
Rev
P03

This drawing is not to be used in whole or in part other than for the intended purpose and project as defined on this drawing. Refer to the contract for full terms and conditions.

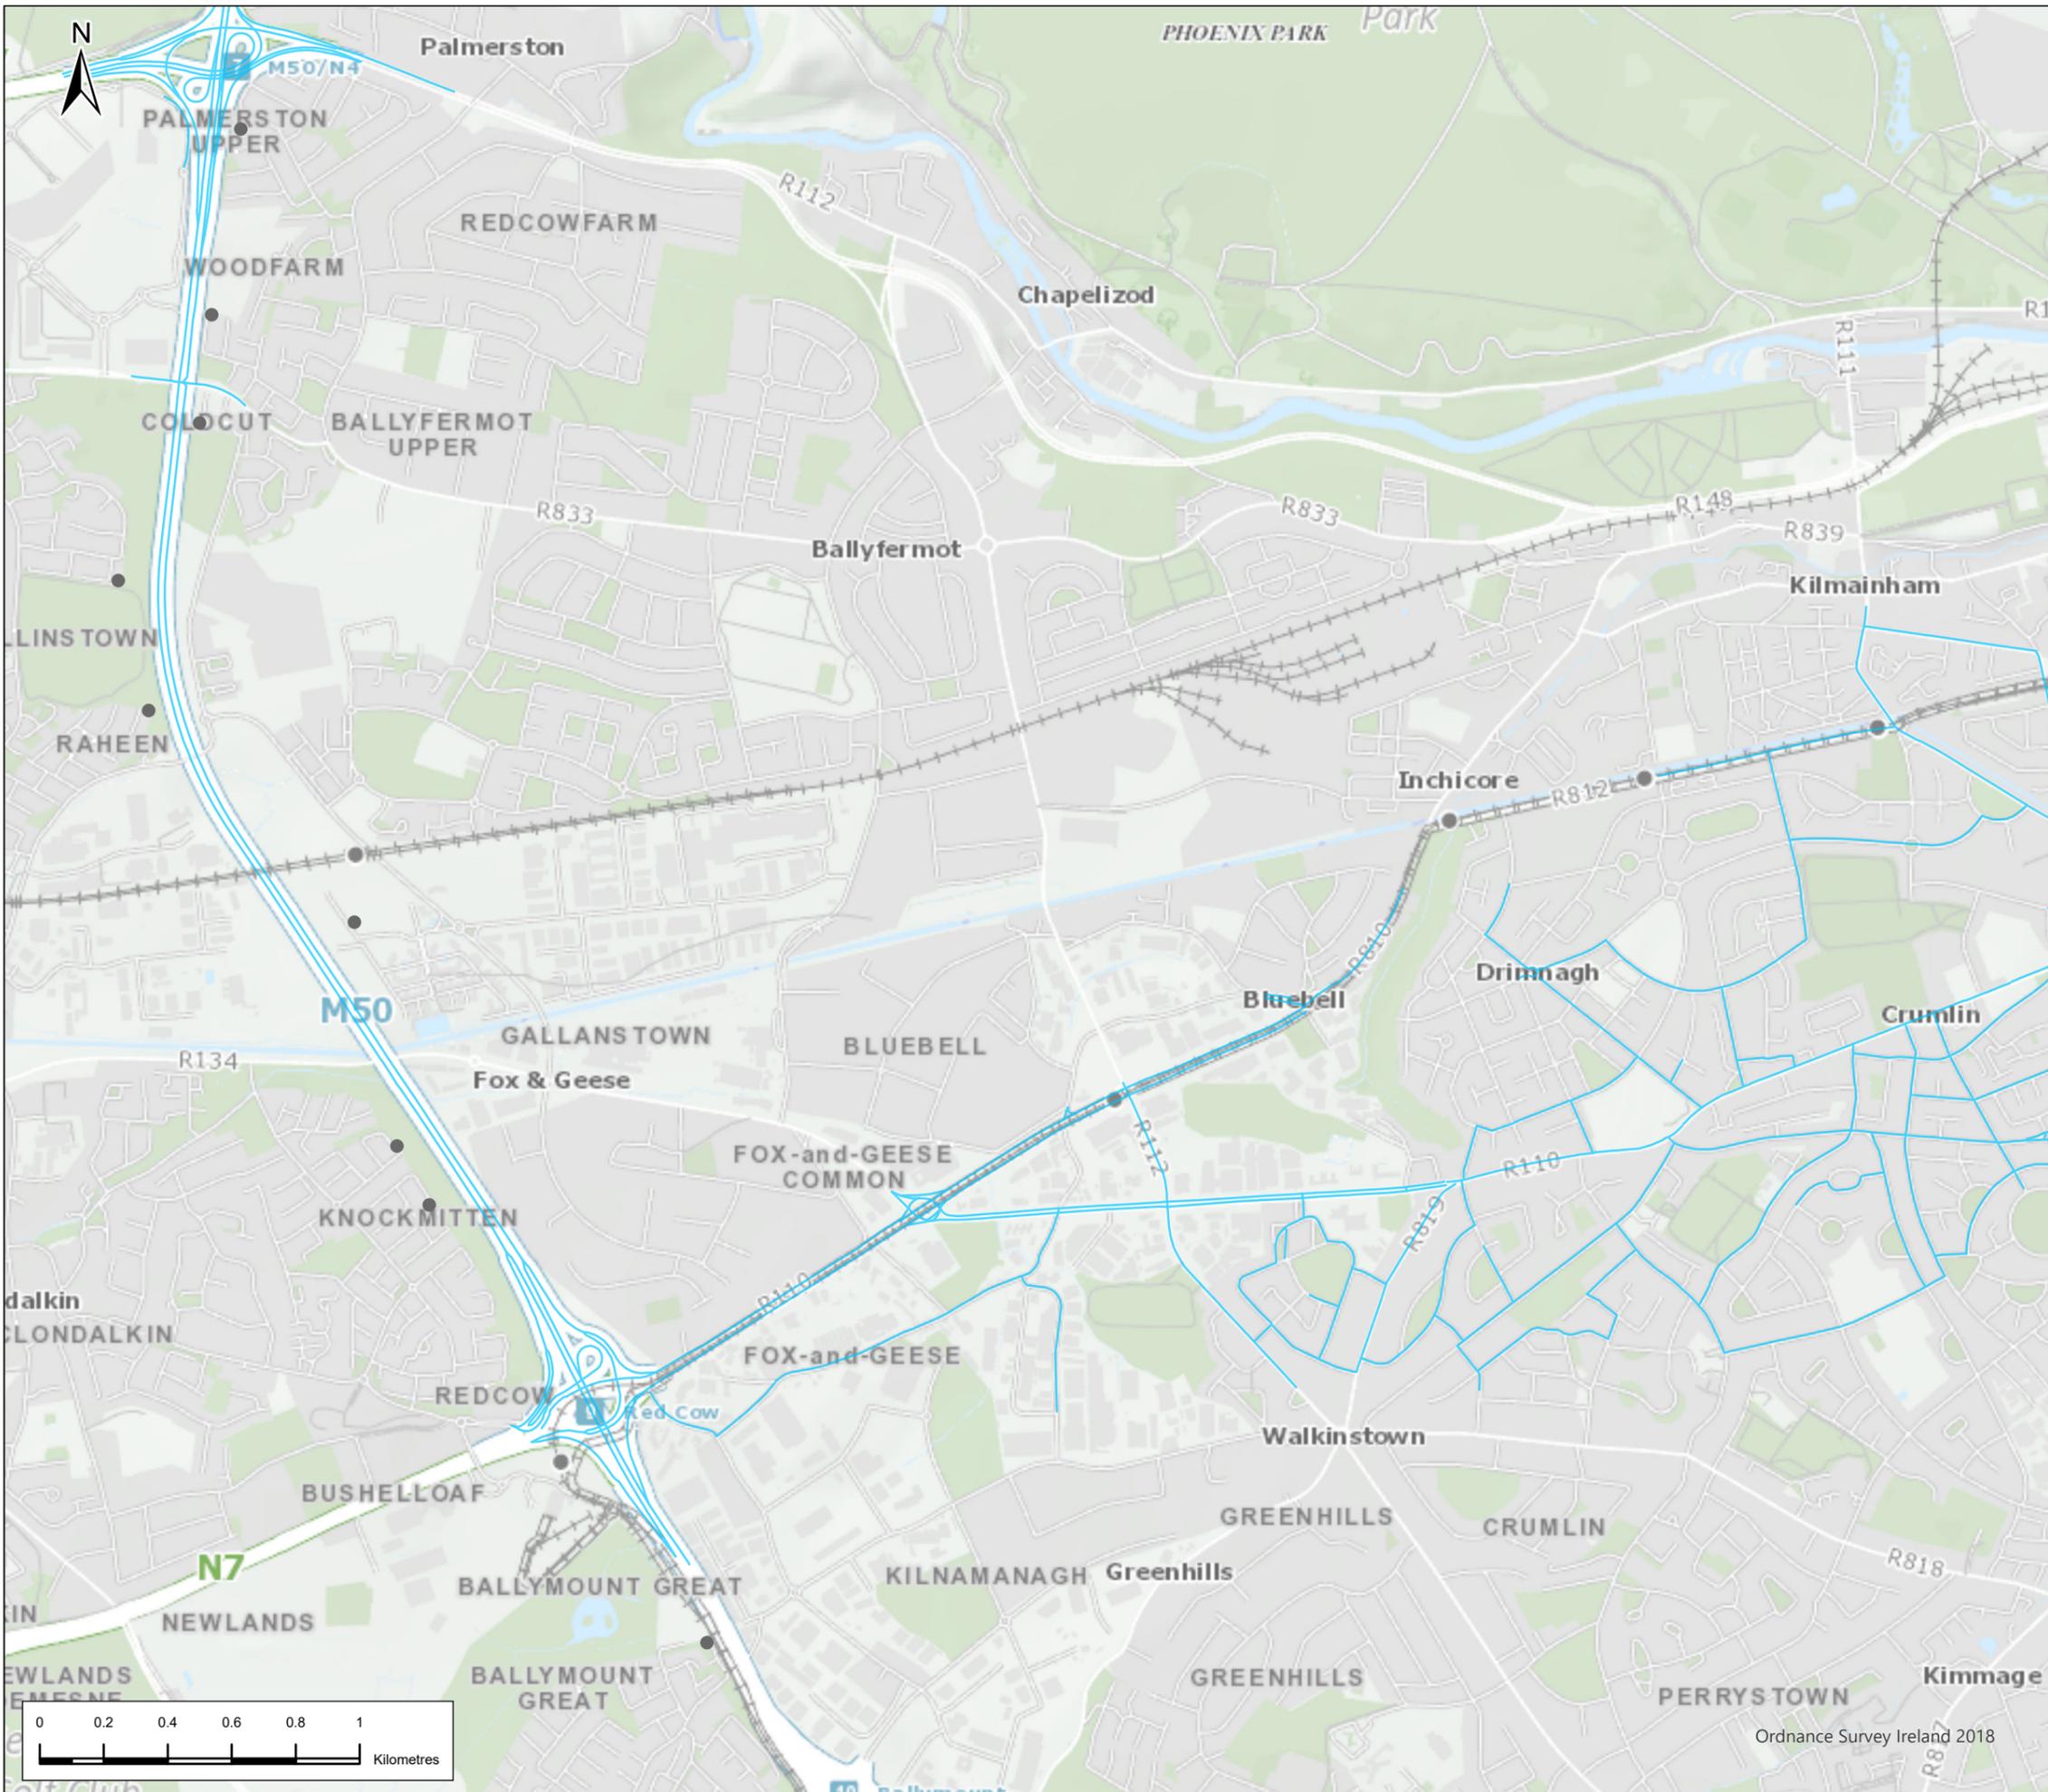

Legend

Alignment

- Cut & Cover
- Incline
- Retained Cut
- Surface
- Tunnel
- Viaduct
- Station Locations
- Modelled Road Network

NO₂ Impact

- Negligible



P03	19/8/22	Final Issue	FND	RH	RH	NC
Rev.	Date	Purpose of revision	Drawn	Check'd	Rev'd	Appr'd



Drawing Title
**Figure 16.13 PM₁₀ Impact (2035)
 Operational (B)
 Sheet 6 of 7**


Drawing Status: **FINAL**

Scale @ A3: 1:20,000 DO NOT SCALE

Jacobs No. 32108600
 Client No. Rev P03

Drawing No. **ML1-JAI-EIA-ROUT_XX-DR-Y-17089**





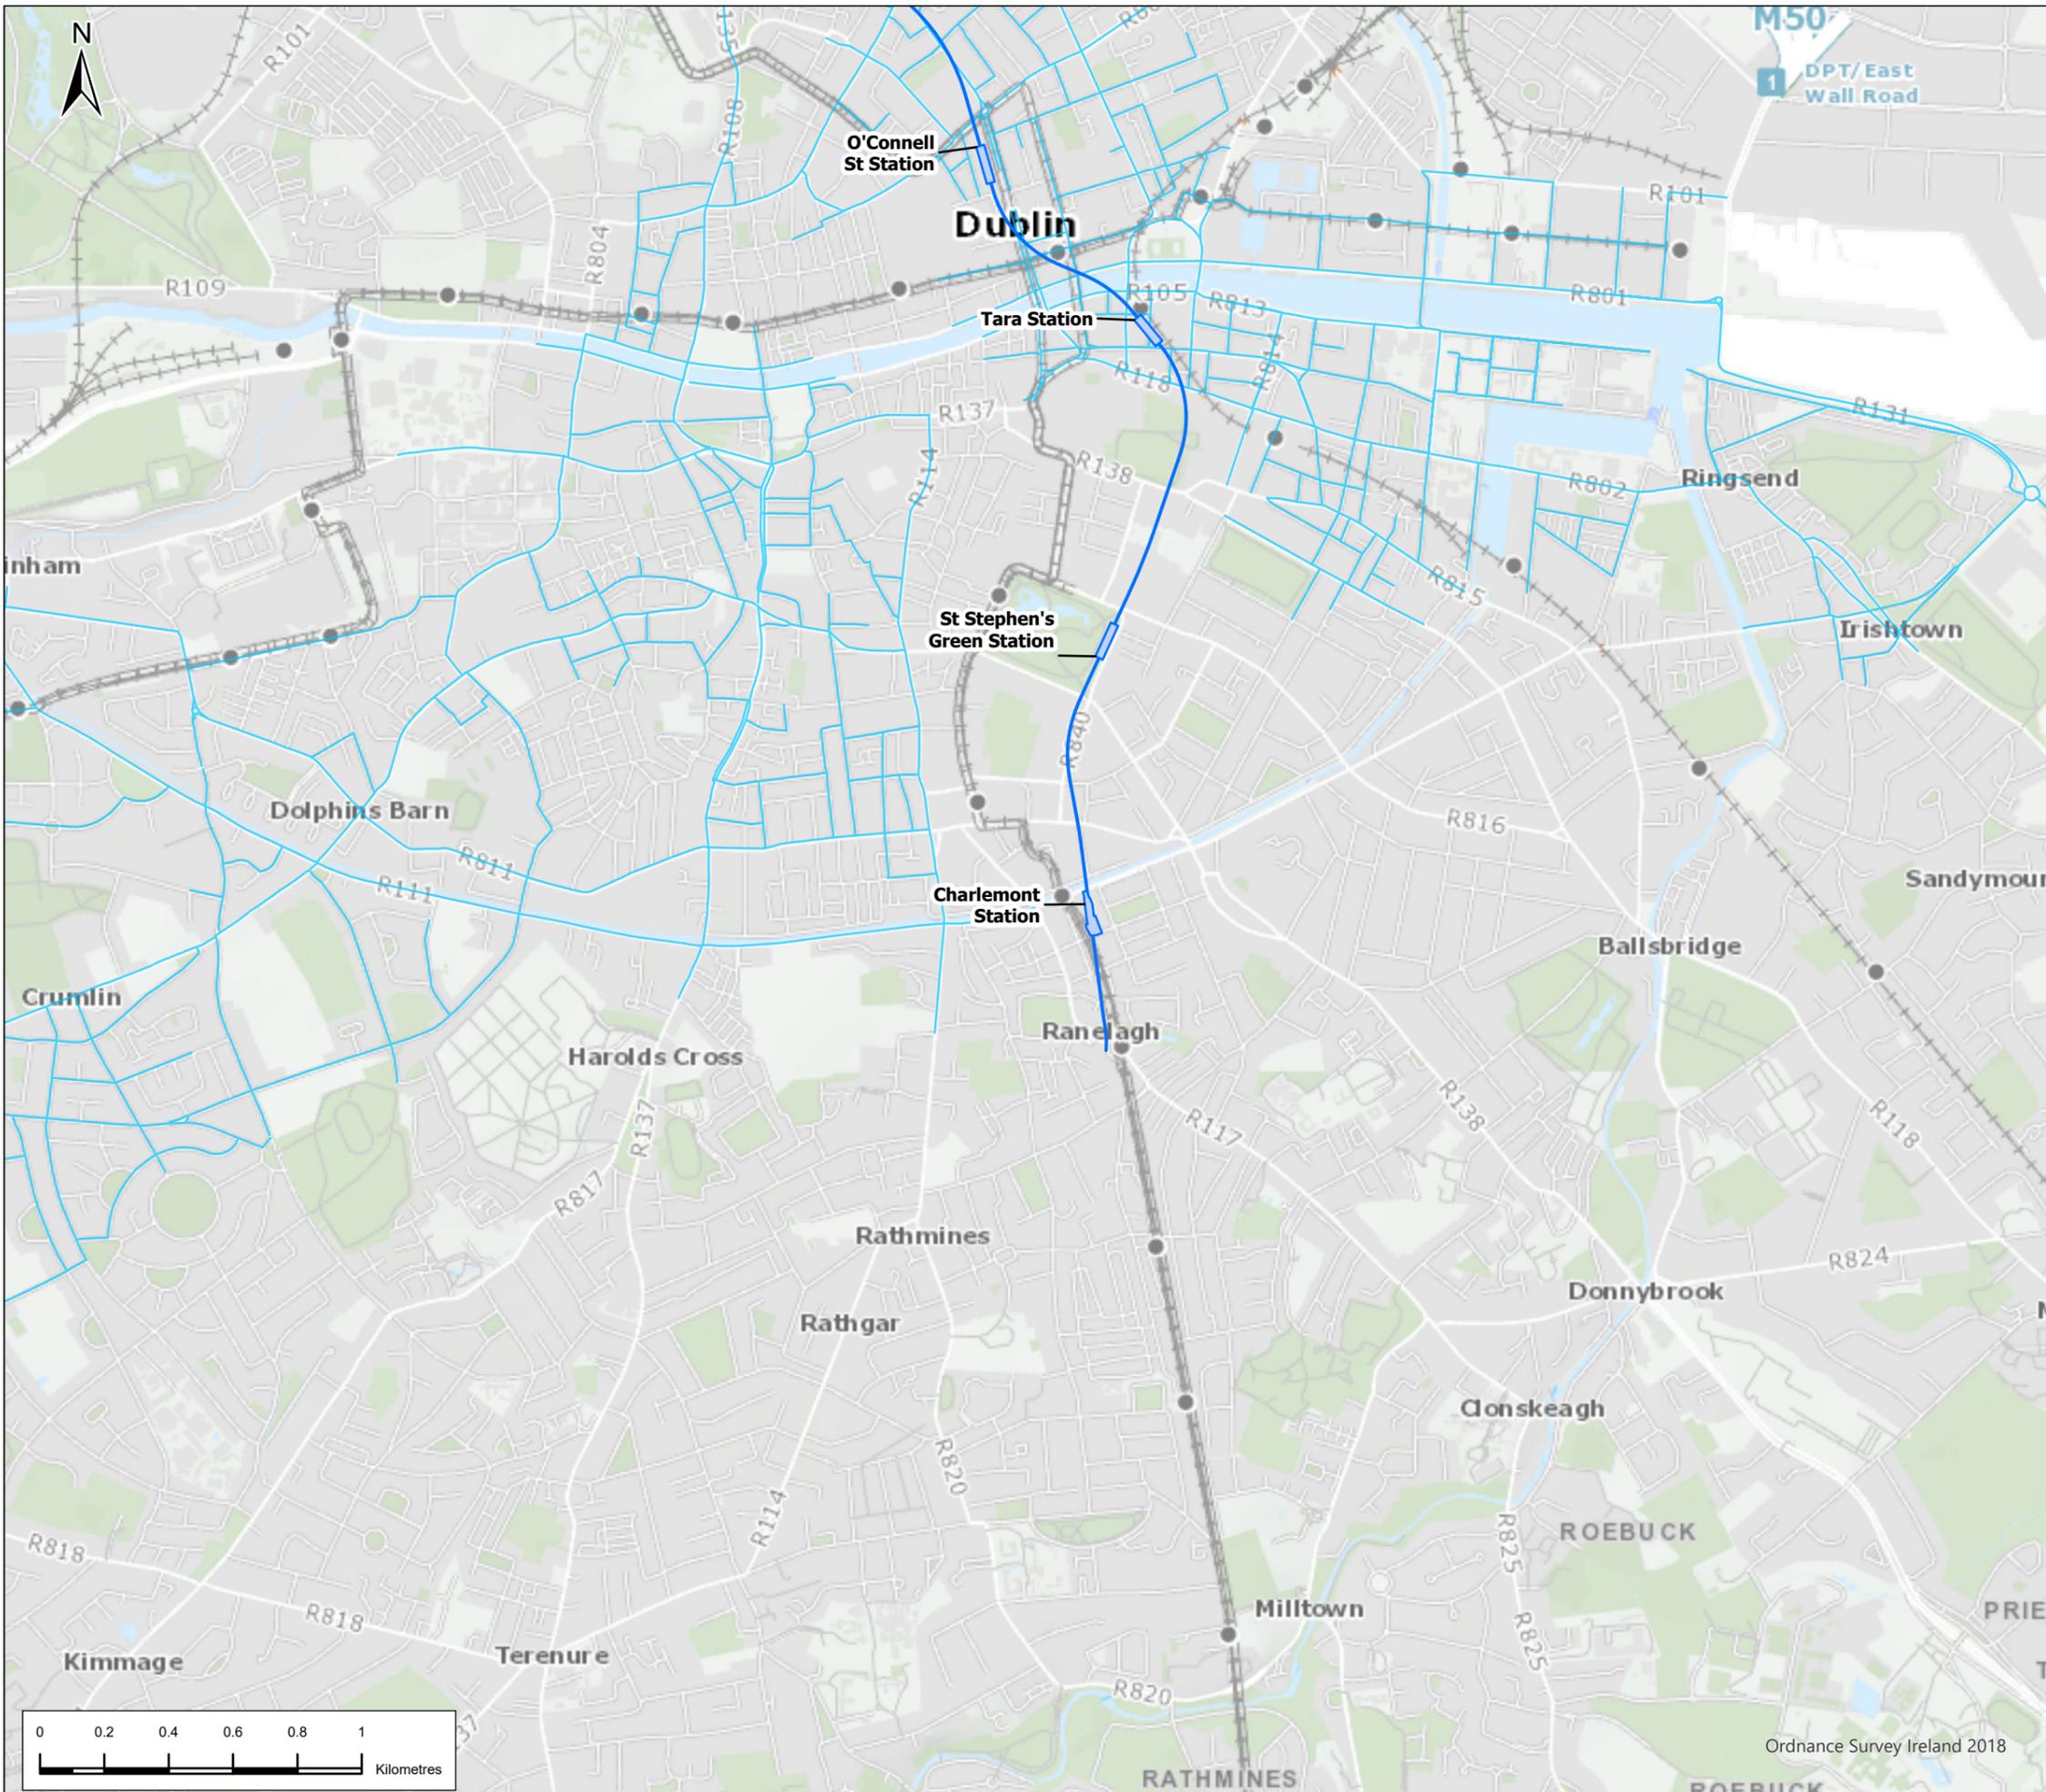

Legend

Alignment

- Cut & Cover
- Incline
- Retained Cut
- Surface
- Tunnel
- Viaduct
- Station Locations
- Modelled Road Network

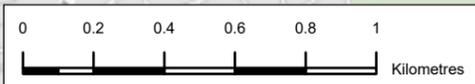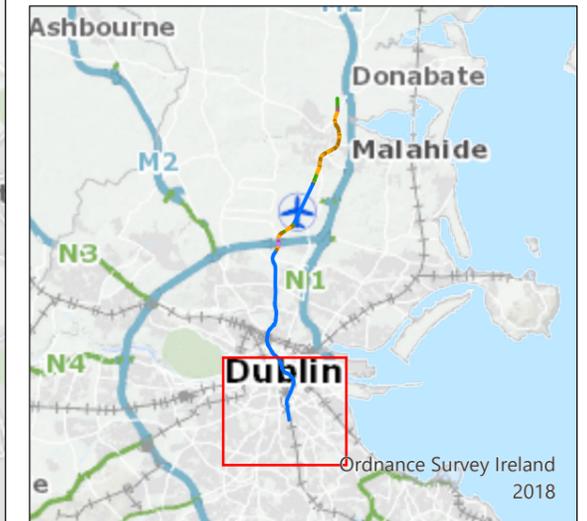

P03	19/8/22	Final Issue	FND	RH	RH	NC
Rev.	Date	Purpose of revision	Drawn	Check'd	Rev'd	Appr'd

JACOBS
IDOM

TII
Bonnéagar Iompair Éireann
Transport Infrastructure Ireland

METROLINK

Drawing Title: **Figure 16.13 PM₁₀ Impact (2035) Operational (B) Sheet 7 of 7**

Drawing Status: **FINAL**

Scale @ A3: 1:20,000 DO NOT SCALE

Jacobs No. 32108600
Client No.

Drawing No. **ML1-JAI-EIA-ROUT_XX-DR-Y-17090** Rev **P03**

This drawing is not to be used in whole or in part other than for the intended purpose and project as defined on this drawing. Refer to the contract for full terms and conditions.