

Legend


Alignment

- Surface
- Viaduct

- Station Locations

Landowner

- Landowner 1 PR 1
- Landowner 2 PR 1
- Landowner 3 PR 1

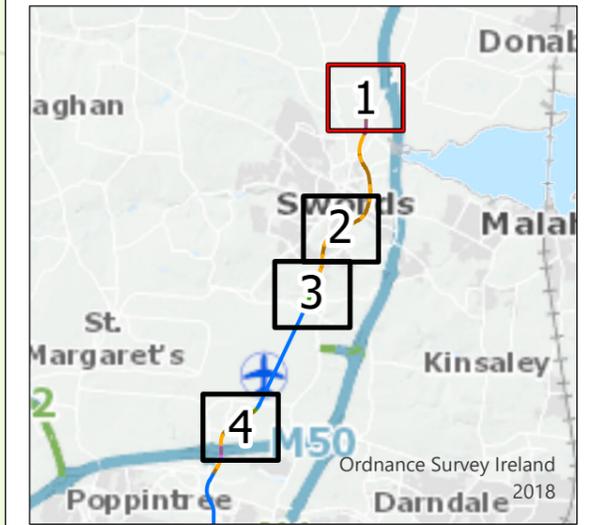

P03	23/6/22	Final Issue	JL	RH	RH	NC
Rev.	Date	Purpose of revision	Drawn	Check'd	Rev'd	Appr'd



Drawing Title
**Figure 23.1 Agronomy Survey
 Agricultural Land Holdings
 Sheet 1 of 4**


Drawing Status: **Final**

Scale @ A3: 1:5,000 DO NOT SCALE

Jacobs No.: 32108600

Drawing No.: **ML1-JAI-EIA-ROUT_XX-DR-Y-23002** Rev **P03**

This drawing is not to be used in whole or in part other than for the intended purpose and project as defined on this drawing. Refer to the contract for full terms and conditions.

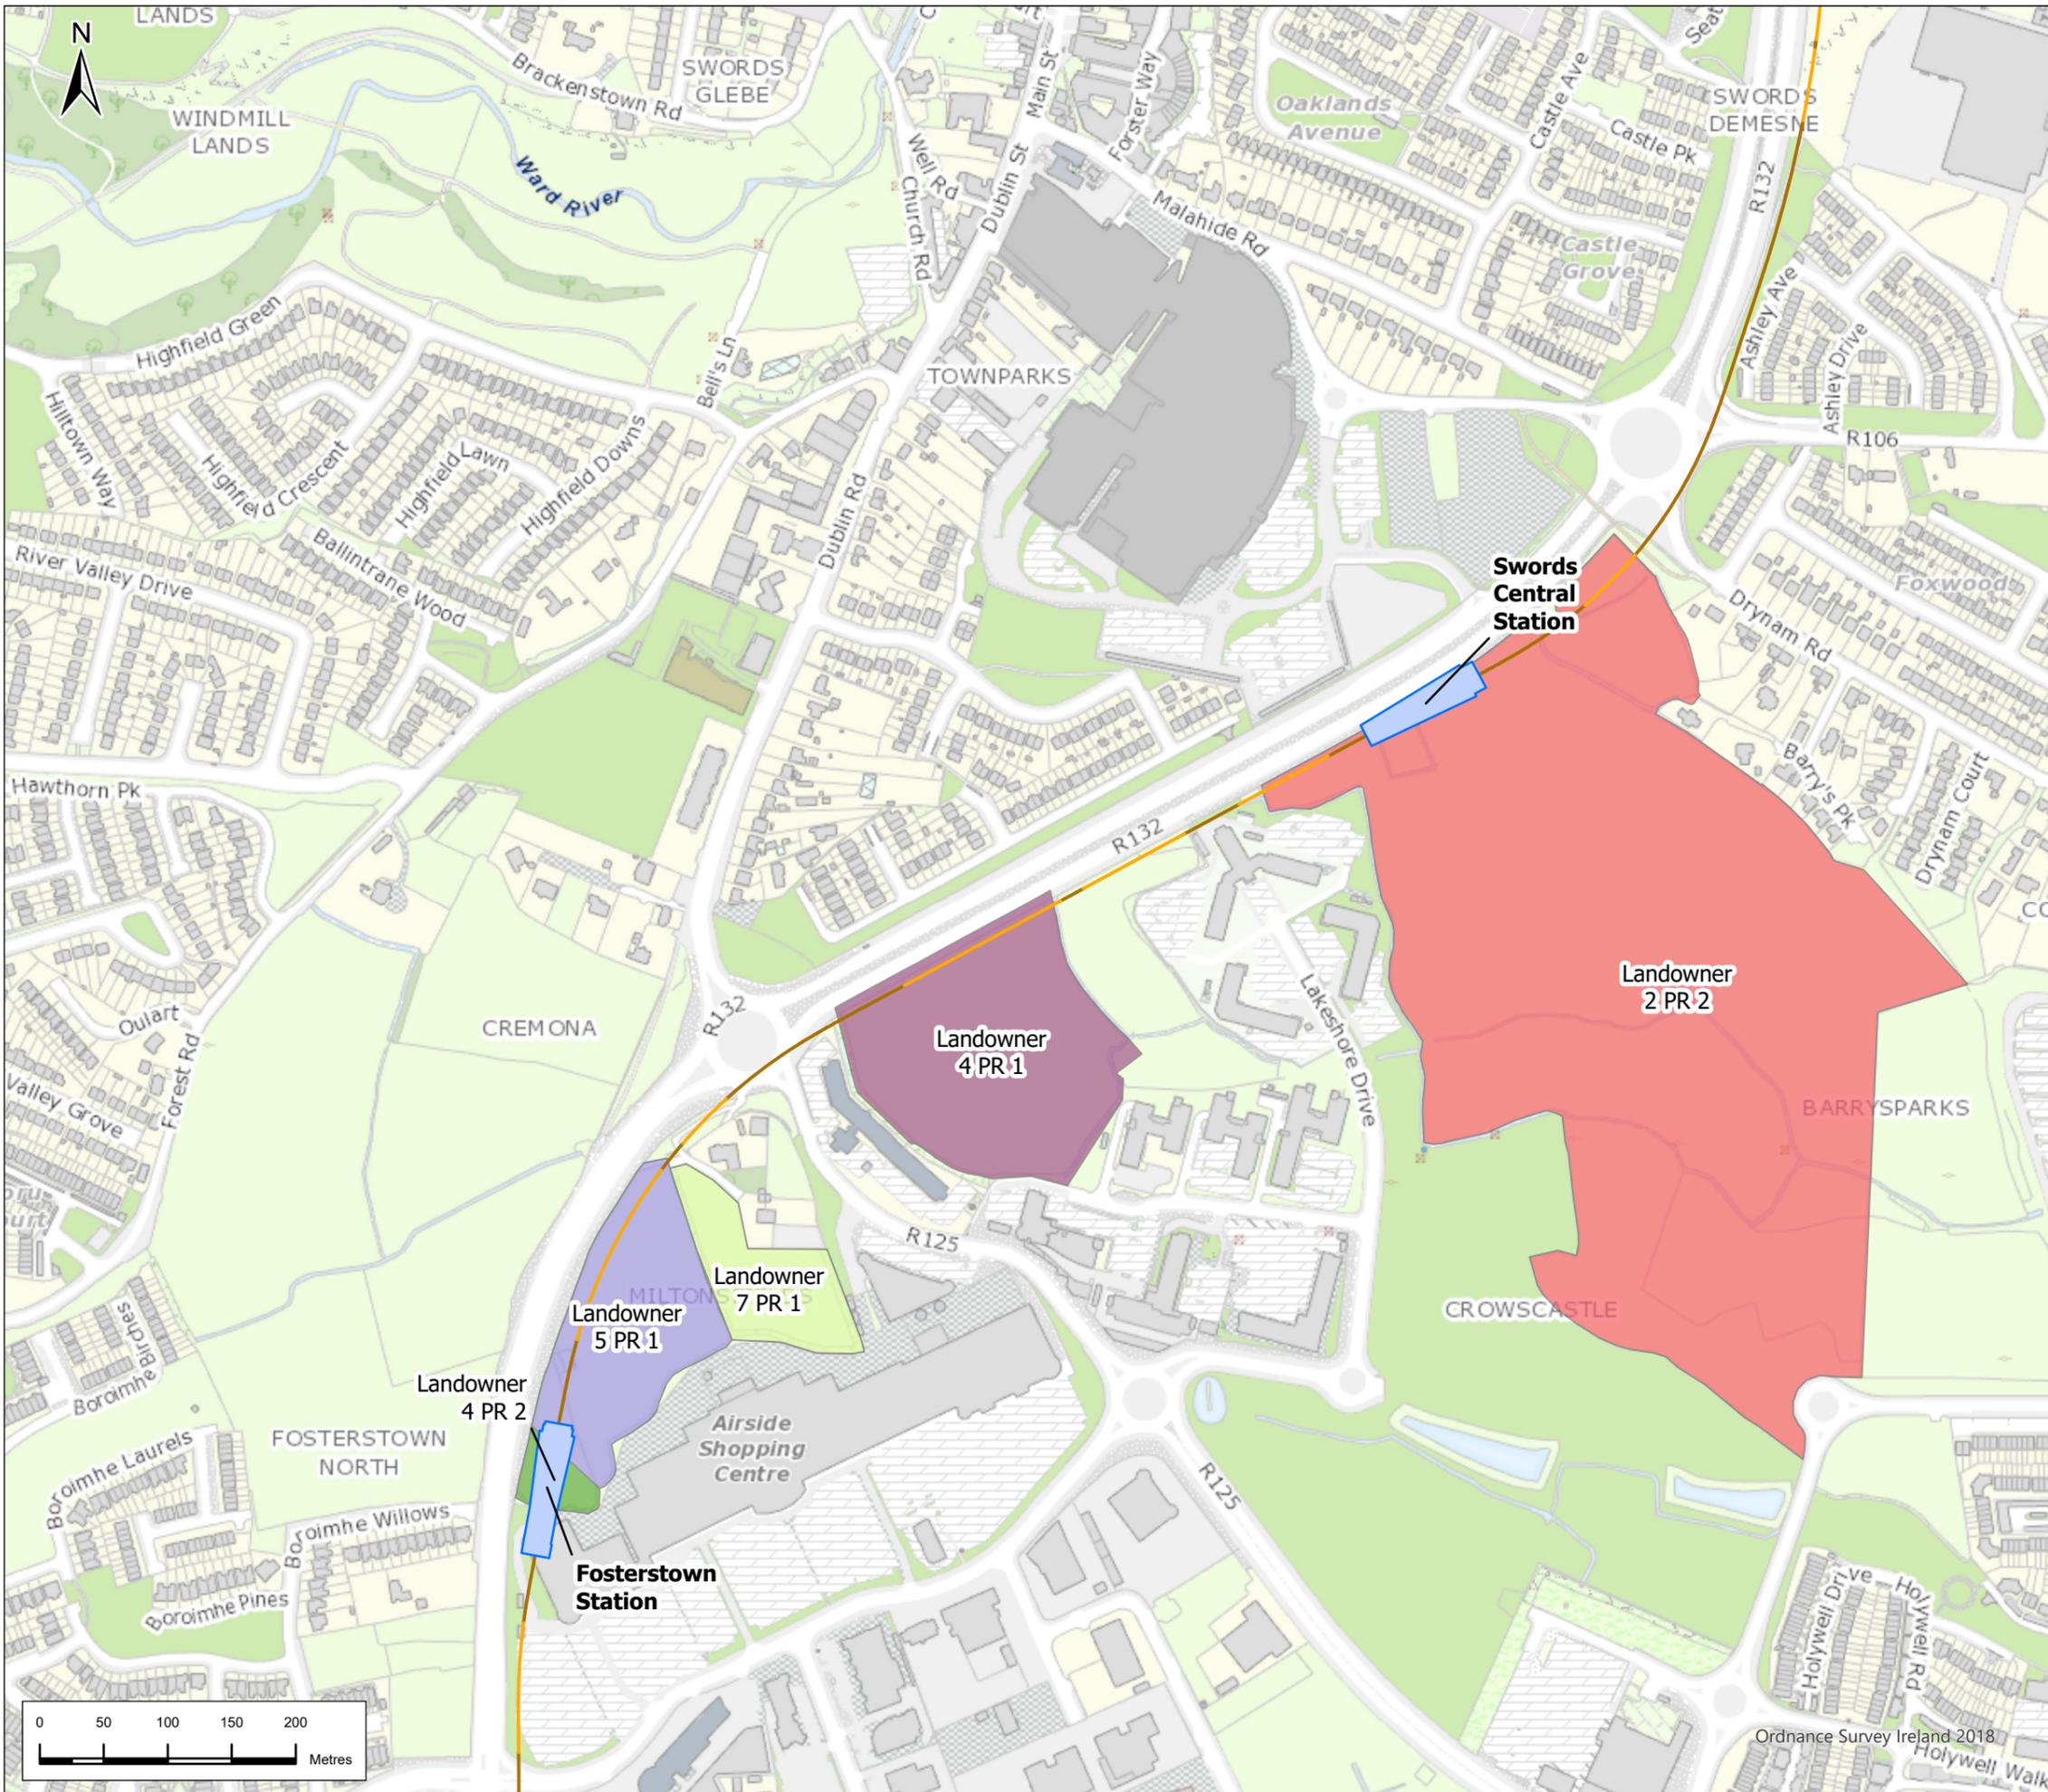


Legend

Alignment

- Cut & Cover
- Retained Cut
- Station Locations

Landowner

- Landowner 2 PR 2
- Landowner 4 PR 1
- Landowner 4 PR 2
- Landowner 5 PR 1
- Landowner 7 PR 1

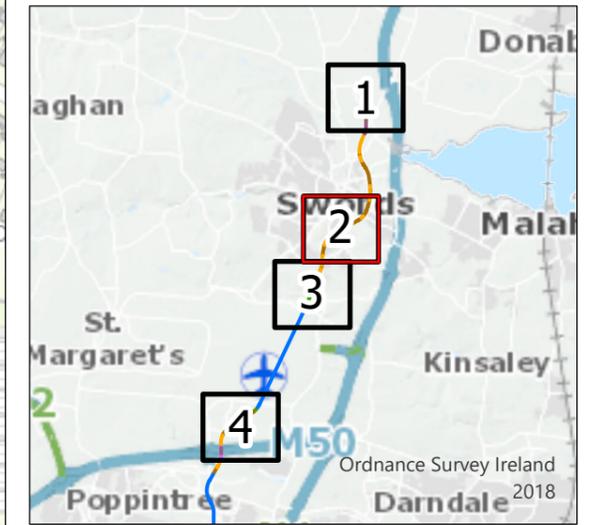

P03	23/6/22	Final Issue	JL	RH	RH	NC
Rev.	Date	Purpose of revision	Drawn	Check'd	Rev'd	App'r'd




Drawing Title
**Figure 23.1 Agronomy Survey
 Agricultural Land Holdings
 Sheet 2 of 4**

Drawing Status: **Final**
 Scale @ A3: 1:5,000 DO NOT SCALE

Jacobs No. 32108600
 Client No.
 Drawing No. ML1-JAI-EIA-ROUT_XX-DR-Y-23003 Rev P03

This drawing is not to be used in whole or in part other than for the intended purpose and project as defined on this drawing. Refer to the contract for full terms and conditions.

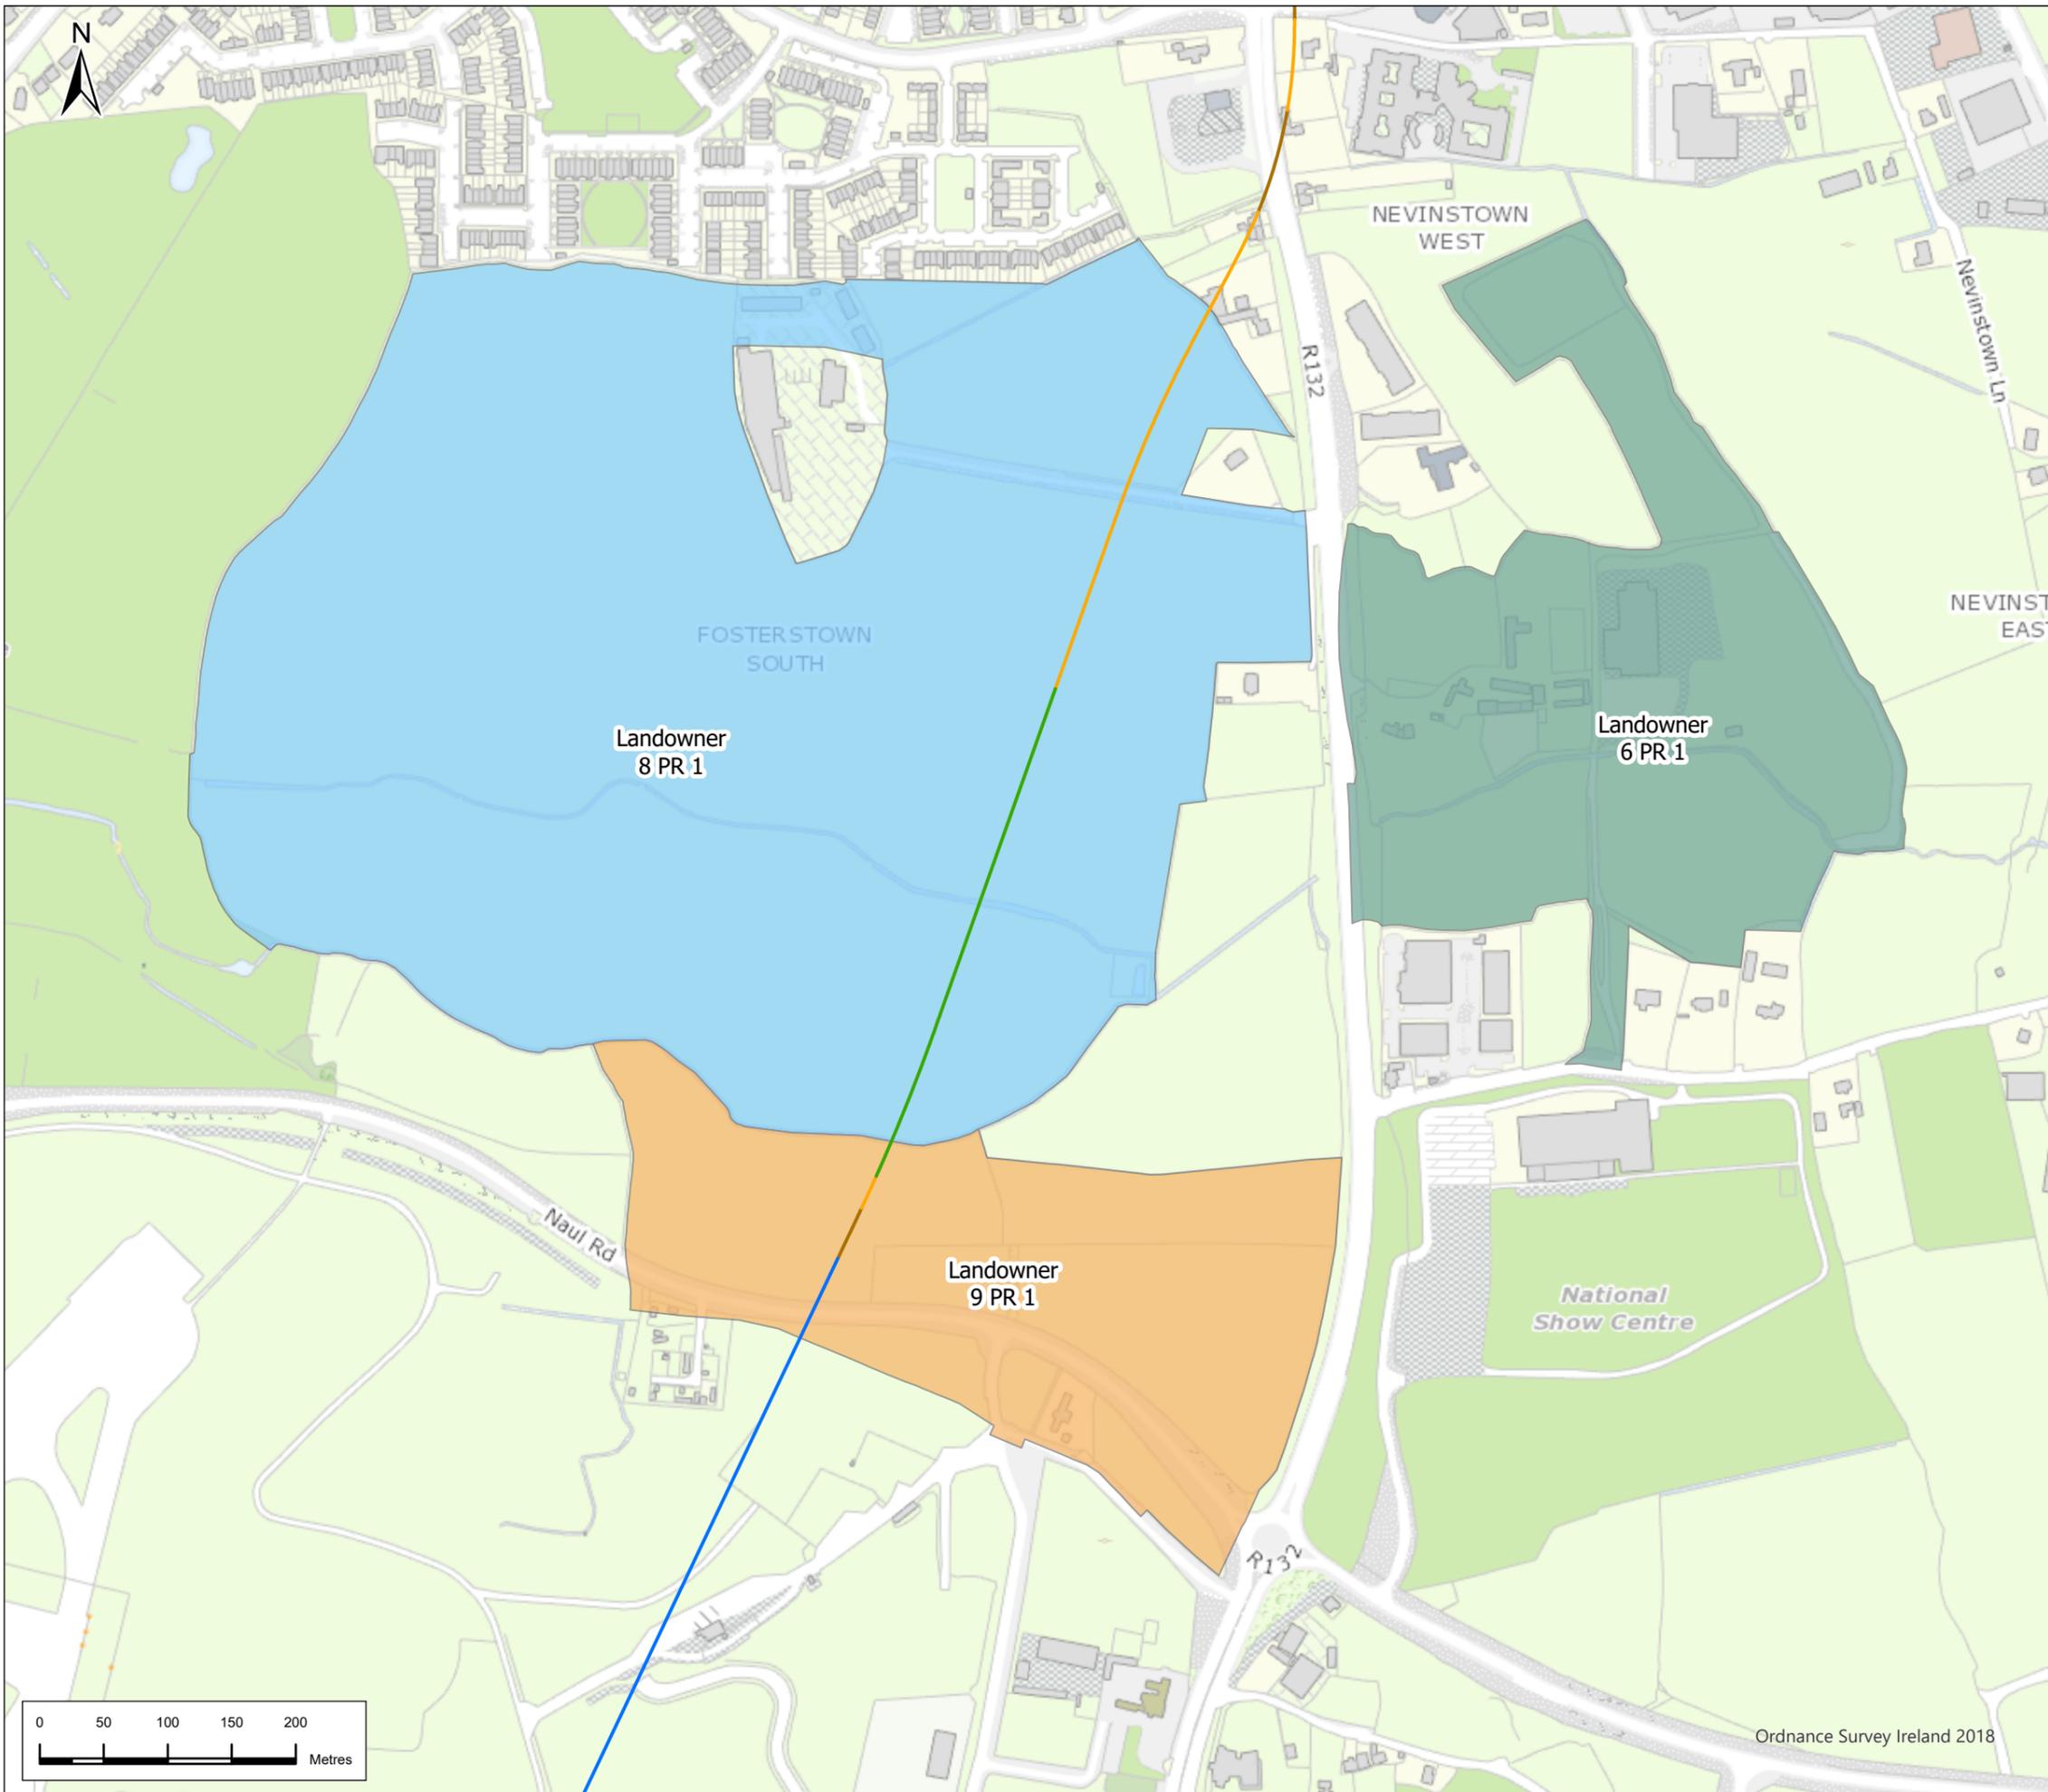


Legend

Alignment

- Cut & Cover
- Retained Cut
- Surface
- Tunnel

Landowner

- Landowner 6 PR 1
- Landowner 8 PR 1
- Landowner 9 PR 1

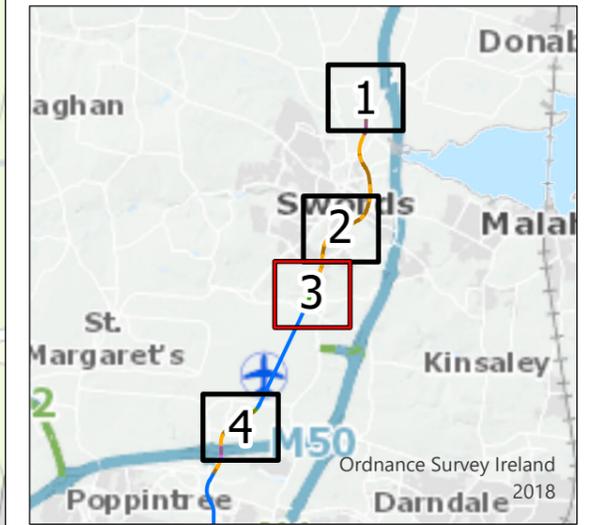

P03	23/6/22	Final Issue	JL	RH	RH	NC
Rev.	Date	Purpose of revision	Drawn	Check'd	Rev'd	Appr'd

JACOBS
IDOM

Client
TII
Bonneagar Iompair Éireann
Transport Infrastructure Ireland

Project
METROLINK

Drawing Title
**Figure 23.1 Agronomy Survey
Agricultural Land Holdings
Sheet 3 of 4**


Drawing Status
Final


Scale @ A3
1:5,000
DO NOT SCALE

Jacobs No.
32108600

Drawing No.
ML1-JAI-EIA-ROUT_XX-DR-Y-23004
Rev
P03

This drawing is not to be used in whole or in part other than for the intended purpose and project as defined on this drawing. Refer to the contract for full terms and conditions.

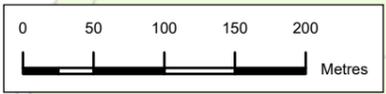

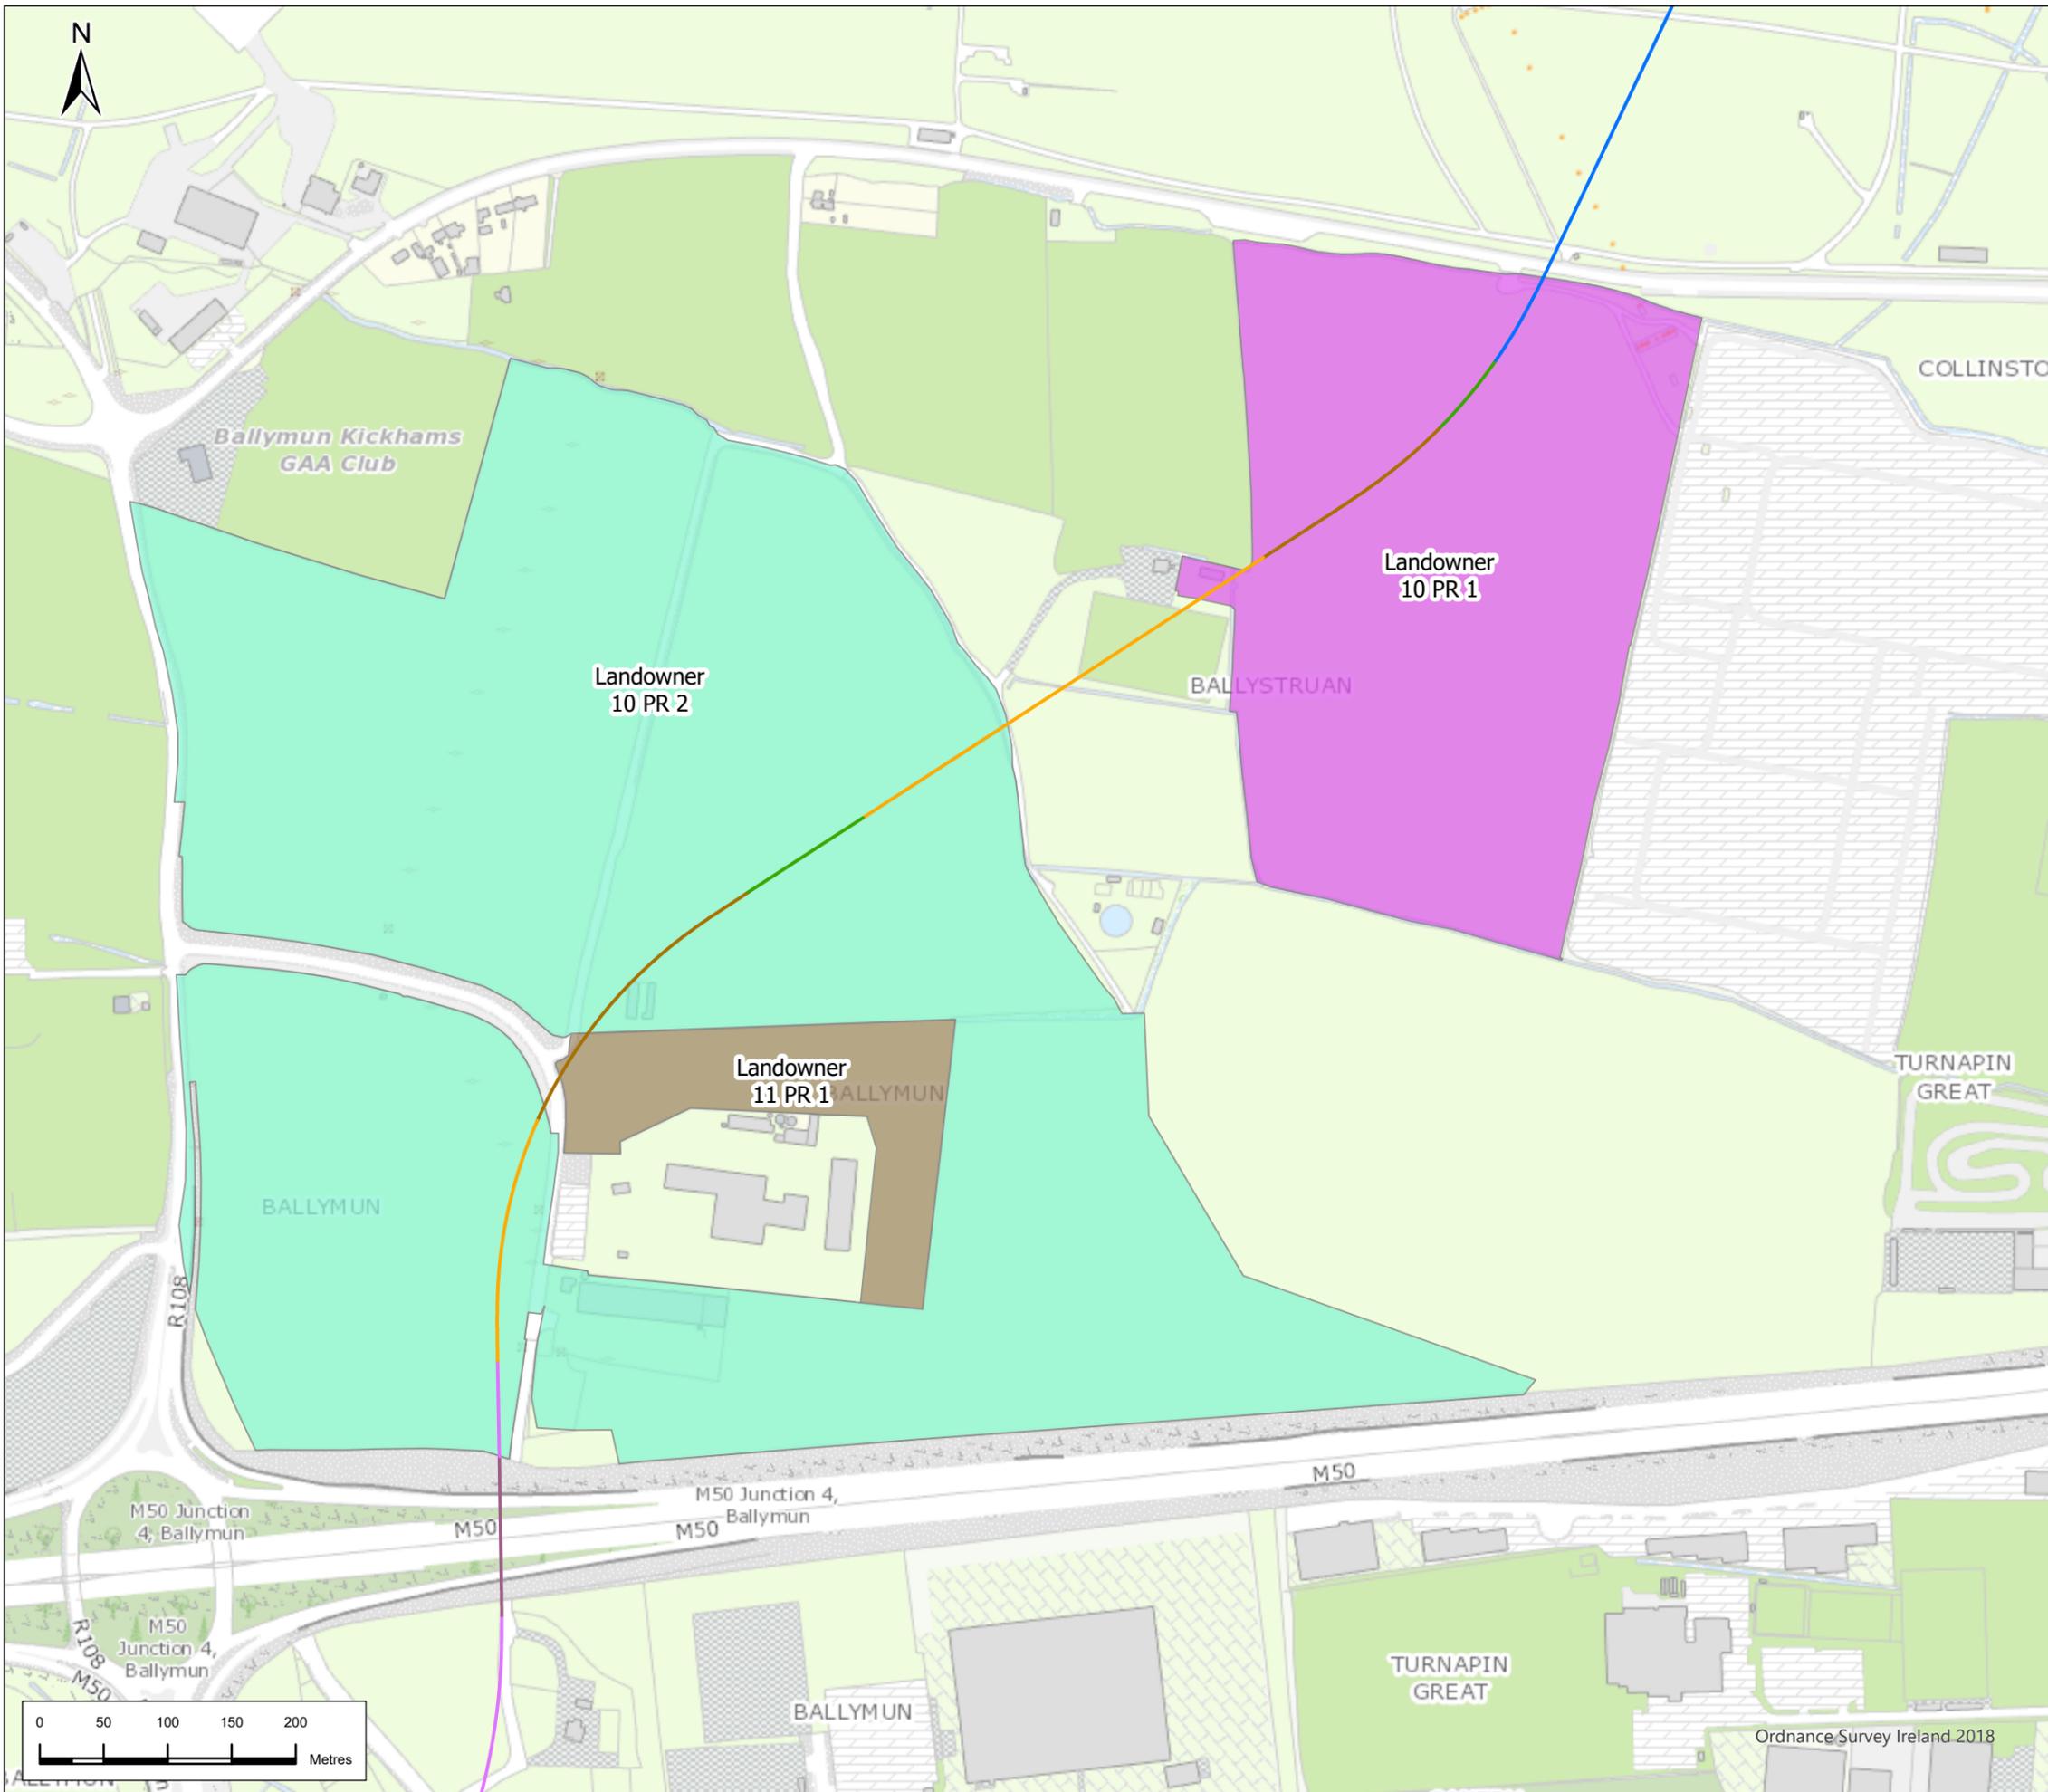


Legend

Alignment

- Cut & Cover
- Incline
- Retained Cut
- Surface
- Tunnel
- Viaduct

Landowner

- Landowner 10 PR 1
- Landowner 10 PR 2
- Landowner 11 PR 1

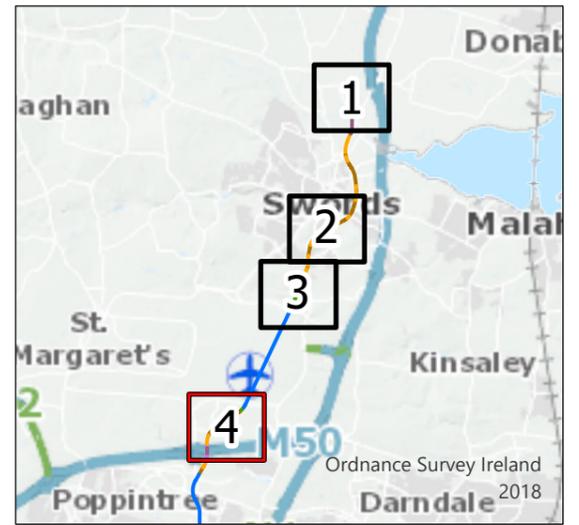

P03	23/6/22	Final Issue	JL	RH	RH	NC
Rev.	Date	Purpose of revision	Drawn	Check'd	Rev'd	Appr'd



Drawing Title
**Figure 23.1 Agronomy Survey
 Agricultural Land Holdings
 Sheet 4 of 4**

Drawing Status: **Final**

Scale @ A3: 1:5,000 DO NOT SCALE

Jacobs No. 32108600

Drawing No. ML1-JAI-EIA-ROUT_XX-DR-Y-23005 Rev P03

This drawing is not to be used in whole or in part other than for the intended purpose and project as defined on this drawing. Refer to the contract for full terms and conditions.