



LEGEND:

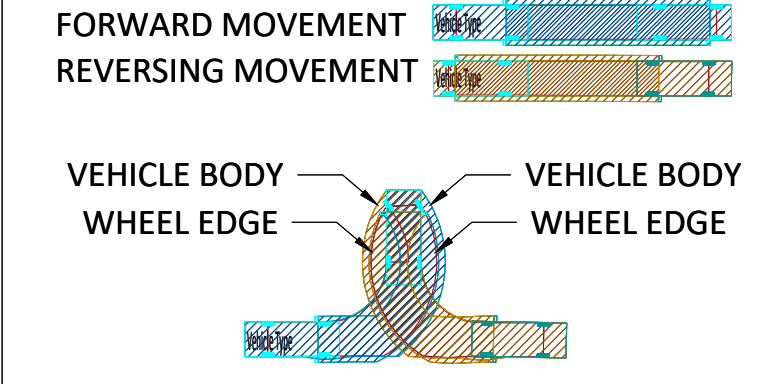


Max Legal Length (UK) Articulated Vehicle (16.50m)	16.500m
Overall Length	16.500m
Overall Width	2.550m
Overall Body Height	3.681m
Min Body Ground Clearance	0.411m
Max Track Width	2.500m
Lock-to-lock time	6.00s
Curb to Curb Turning Radius	6.530m

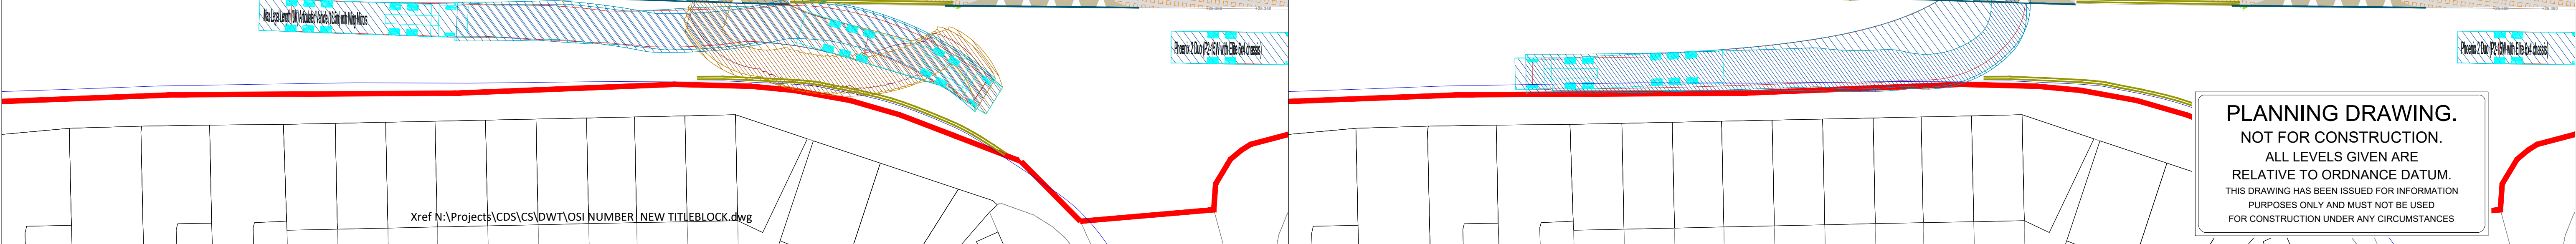

PLANNING DRAWING.
 NOT FOR CONSTRUCTION.
 ALL LEVELS GIVEN ARE
 RELATIVE TO ORDNANCE DATUM.
 THIS DRAWING HAS BEEN ISSUED FOR INFORMATION
 PURPOSES ONLY AND MUST NOT BE USED
 FOR CONSTRUCTION UNDER ANY CIRCUMSTANCES

- FOR SETTING OUT REFER TO ARCHITECT'S DRAWINGS.
- THIS DRAWING TO BE READ IN CONJUNCTION WITH ALL OTHER ARCHITECTURAL AND ENGINEERING DRAWINGS AND ALL OTHER RELEVANT DRAWINGS AND SPECIFICATIONS.
- DO NOT SCALE THIS DRAWING. USE FIGURED DIMENSIONS ONLY.
- NO PART OF THIS DOCUMENT MAY BE REPRODUCED OR TRANSMITTED IN ANY FORM OR STORED IN ANY RETRIEVAL SYSTEM OF ANY NATURE WITHOUT THE WRITTEN PERMISSION OF O'CONNOR SUTTON CRONIN AS COPYRIGHT HOLDER EXCEPT AS AGREED FOR USE ON THE PROJECT FOR WHICH THE DOCUMENT WAS ORIGINALLY ISSUED.

Rev No.	Date	Revision Note	Drn by	Chkd by	Rev No.	Date	Revision Note	Drn by	Chkd by
P01	28/09/22	SUITABLE FOR STAGE APPROVAL PLANNING	JT	PR					

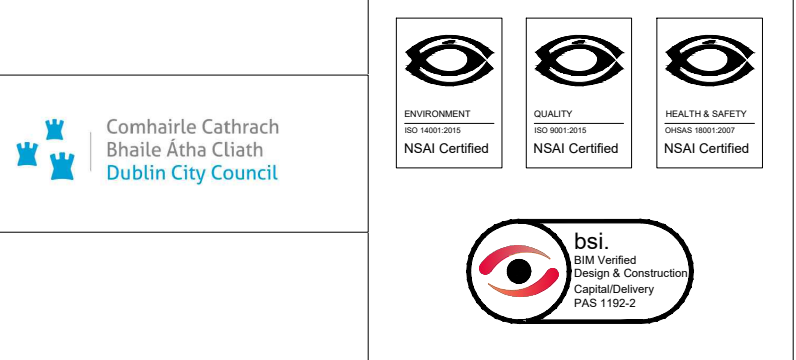

Head Office,
 9 Prussia Street,
 Dublin 7,
 D07 KT57
 TEL +353 (0)1 8682000
 e: contactus@ocsc.ie
 w: www.ocsc.ie
 Dublin | London | Belfast | Galway | Cork

Client:	DUBLIN CITY COUNCIL									
Project:	PROPOSED DEVELOPMENT AT EMMET ROAD									
Title:	SWEPT PATH ANALYSIS ARTICULATED TRUCK (16.5M)									
Code	Originator	Zone	Level	Type	Role	Number	Status	Revision		
B967	OCSC	XX	XX	DR	C	0106	S4	P01		
Date:	01.09.22	Scale:	1:250	@ A1	Drn by:	JT	Chkd by:	PR	Aprvd by:	PH

Xref N:\Projects\CDS\CS\DW\OSI NUMBER_NEW TITLE\BLOCK.dwg