
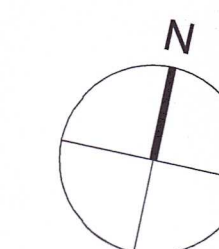
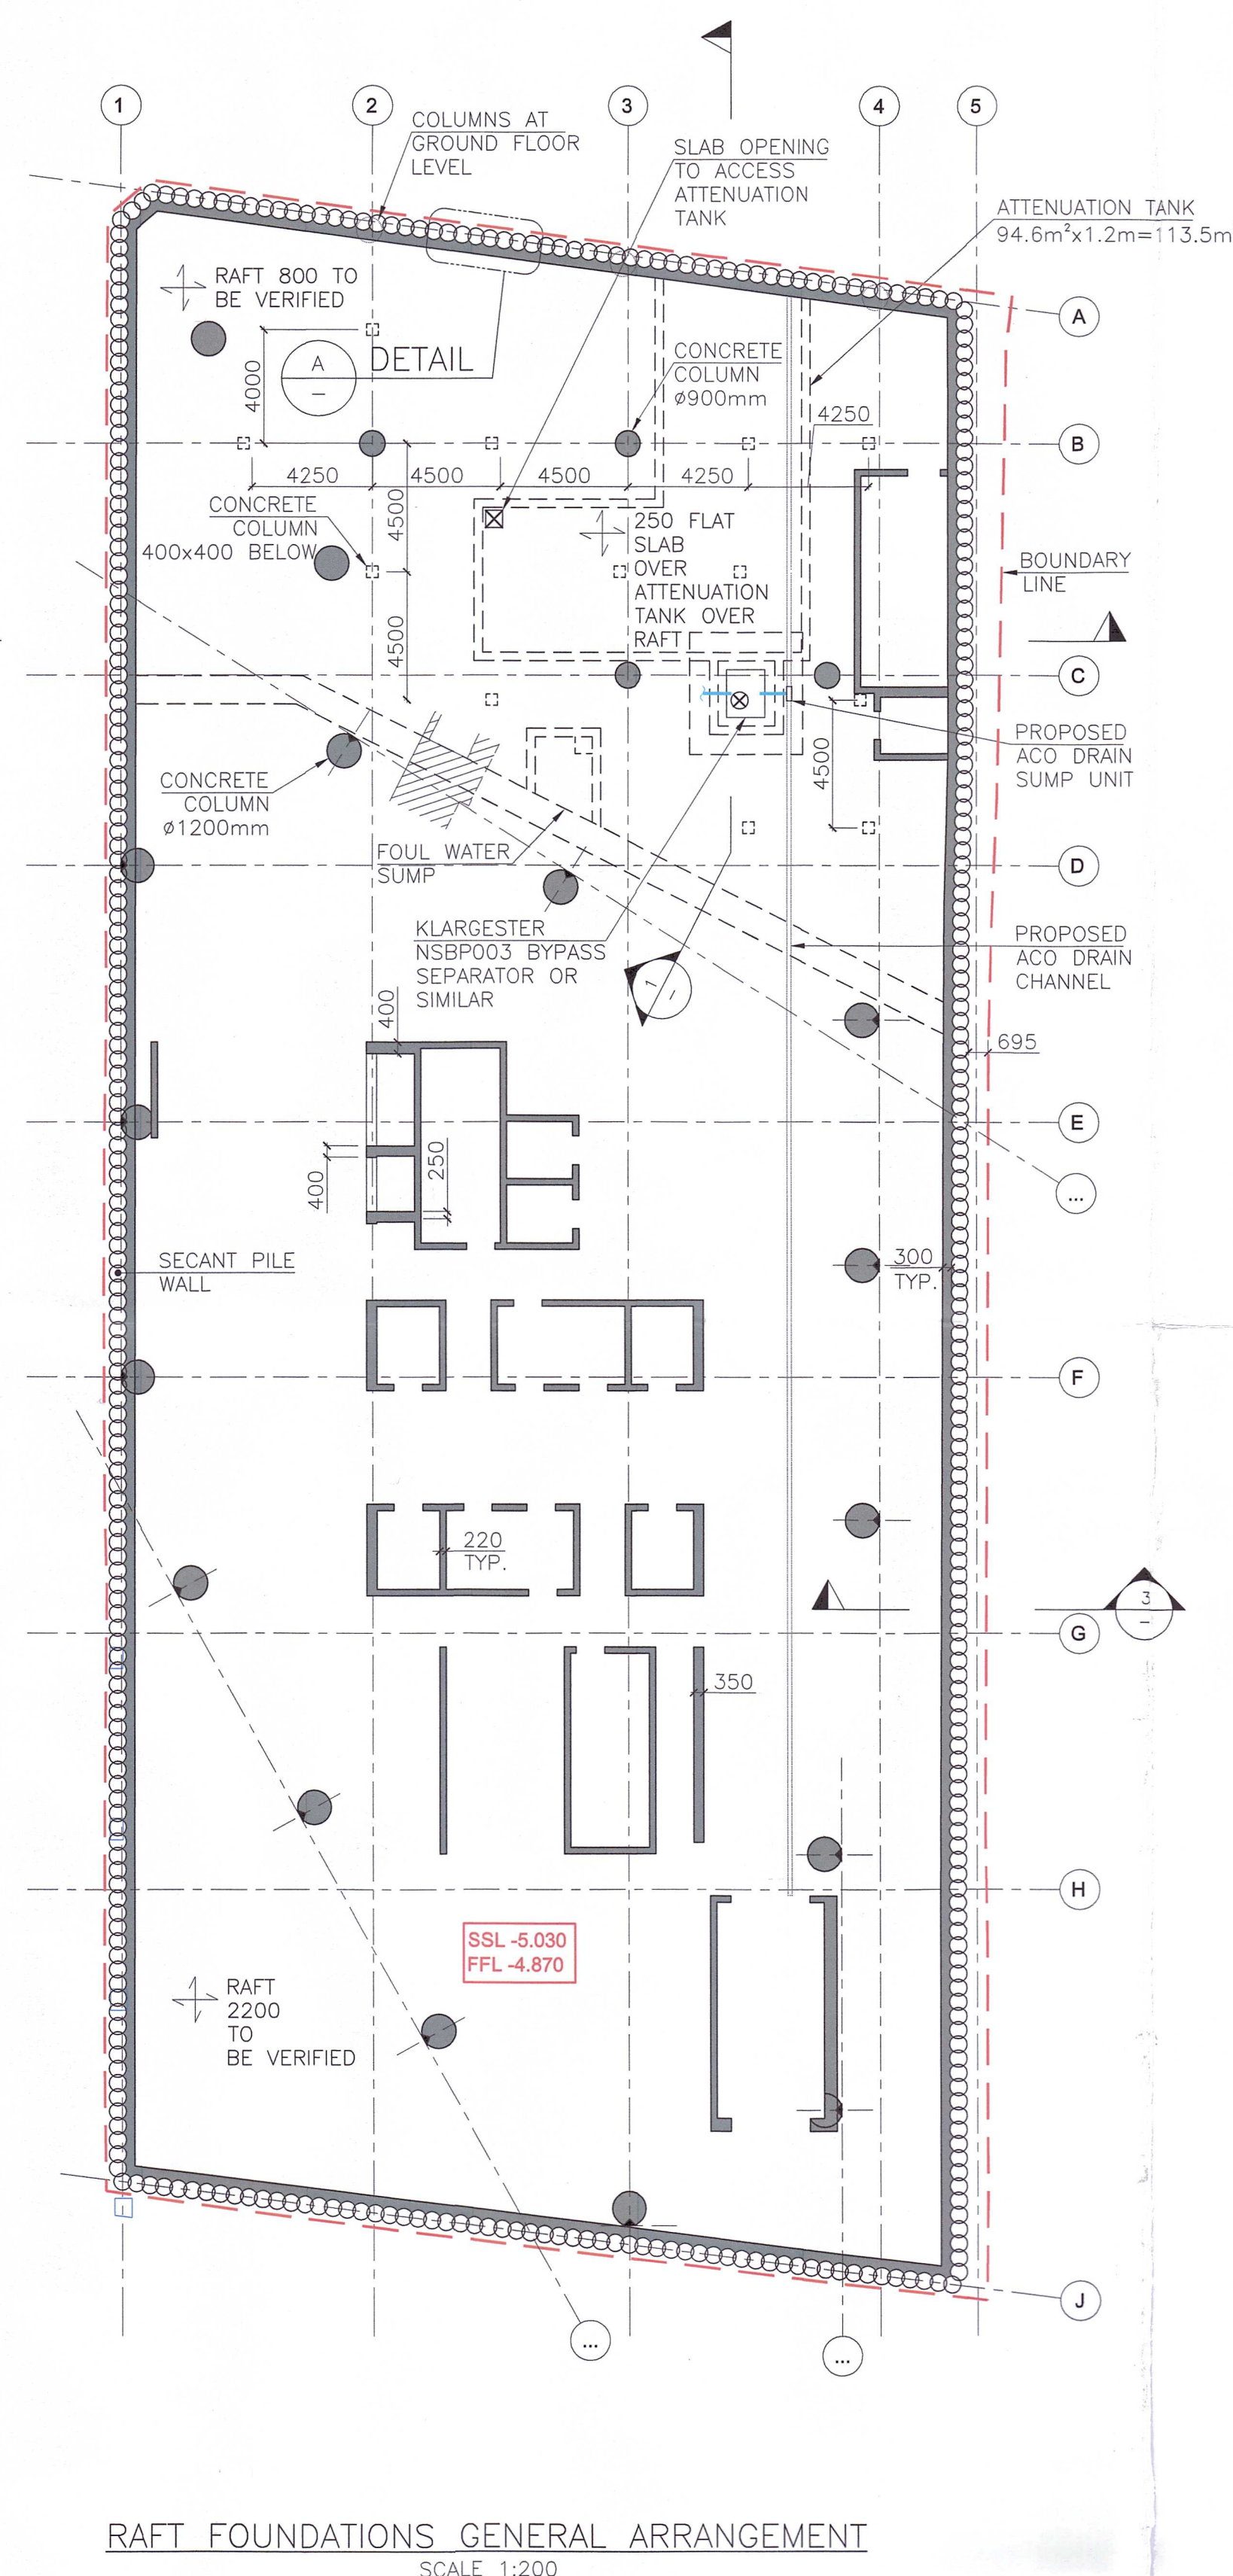
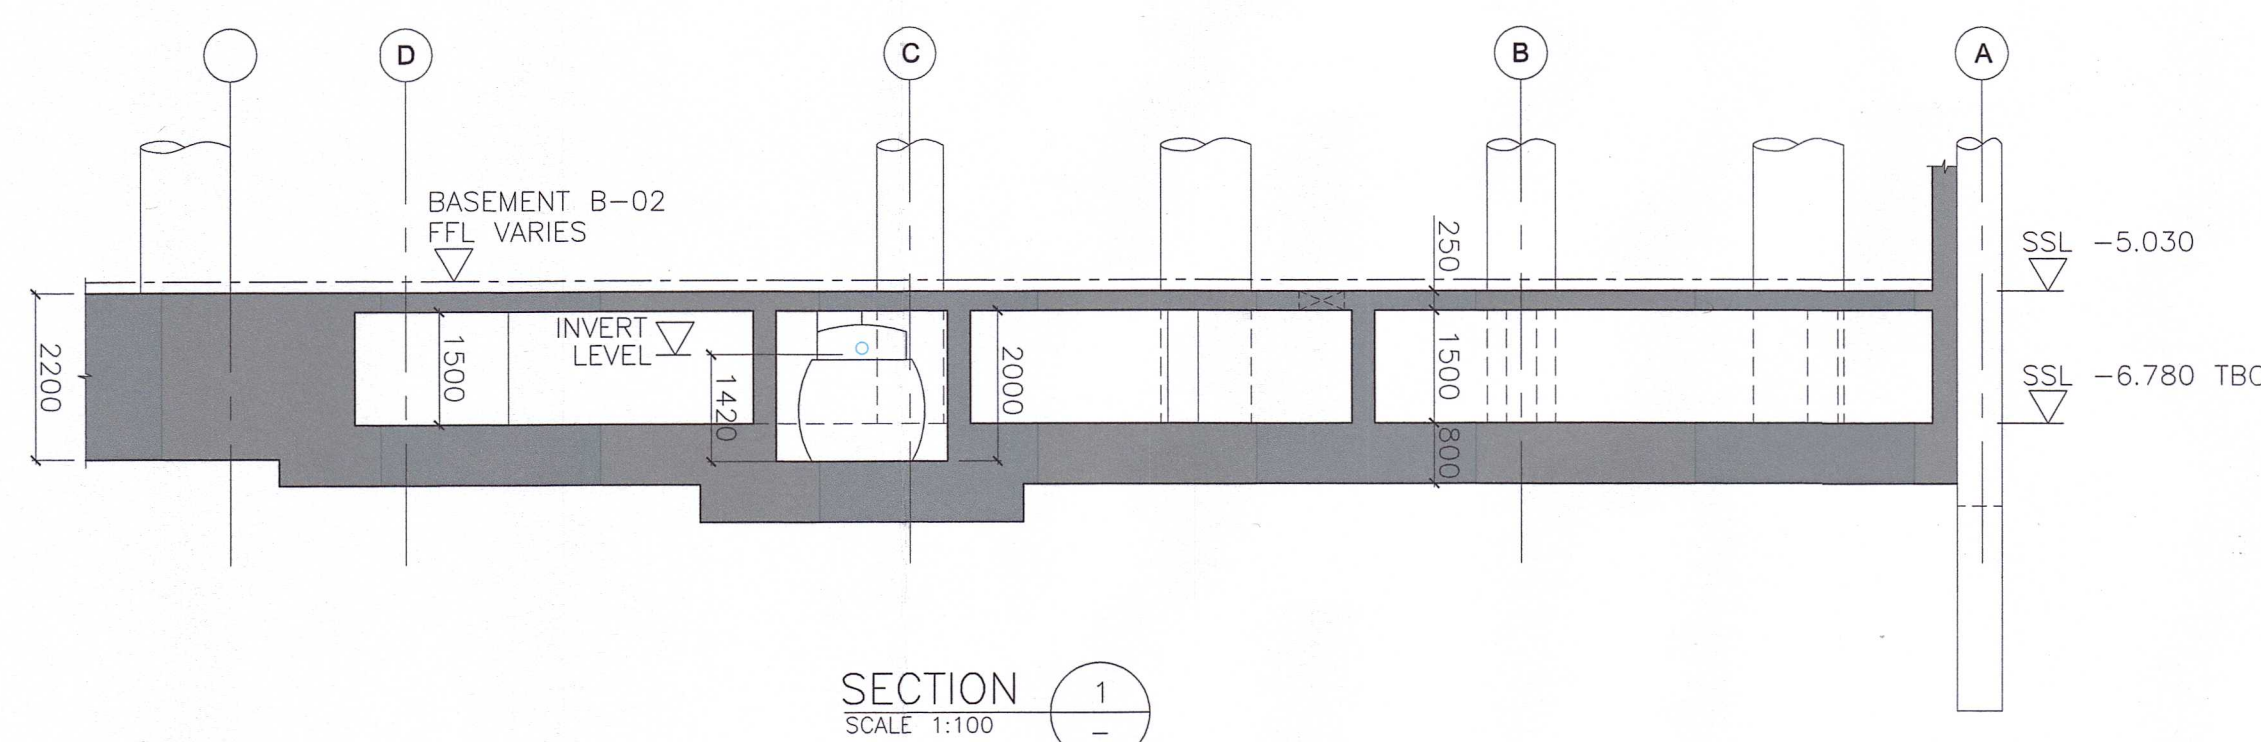
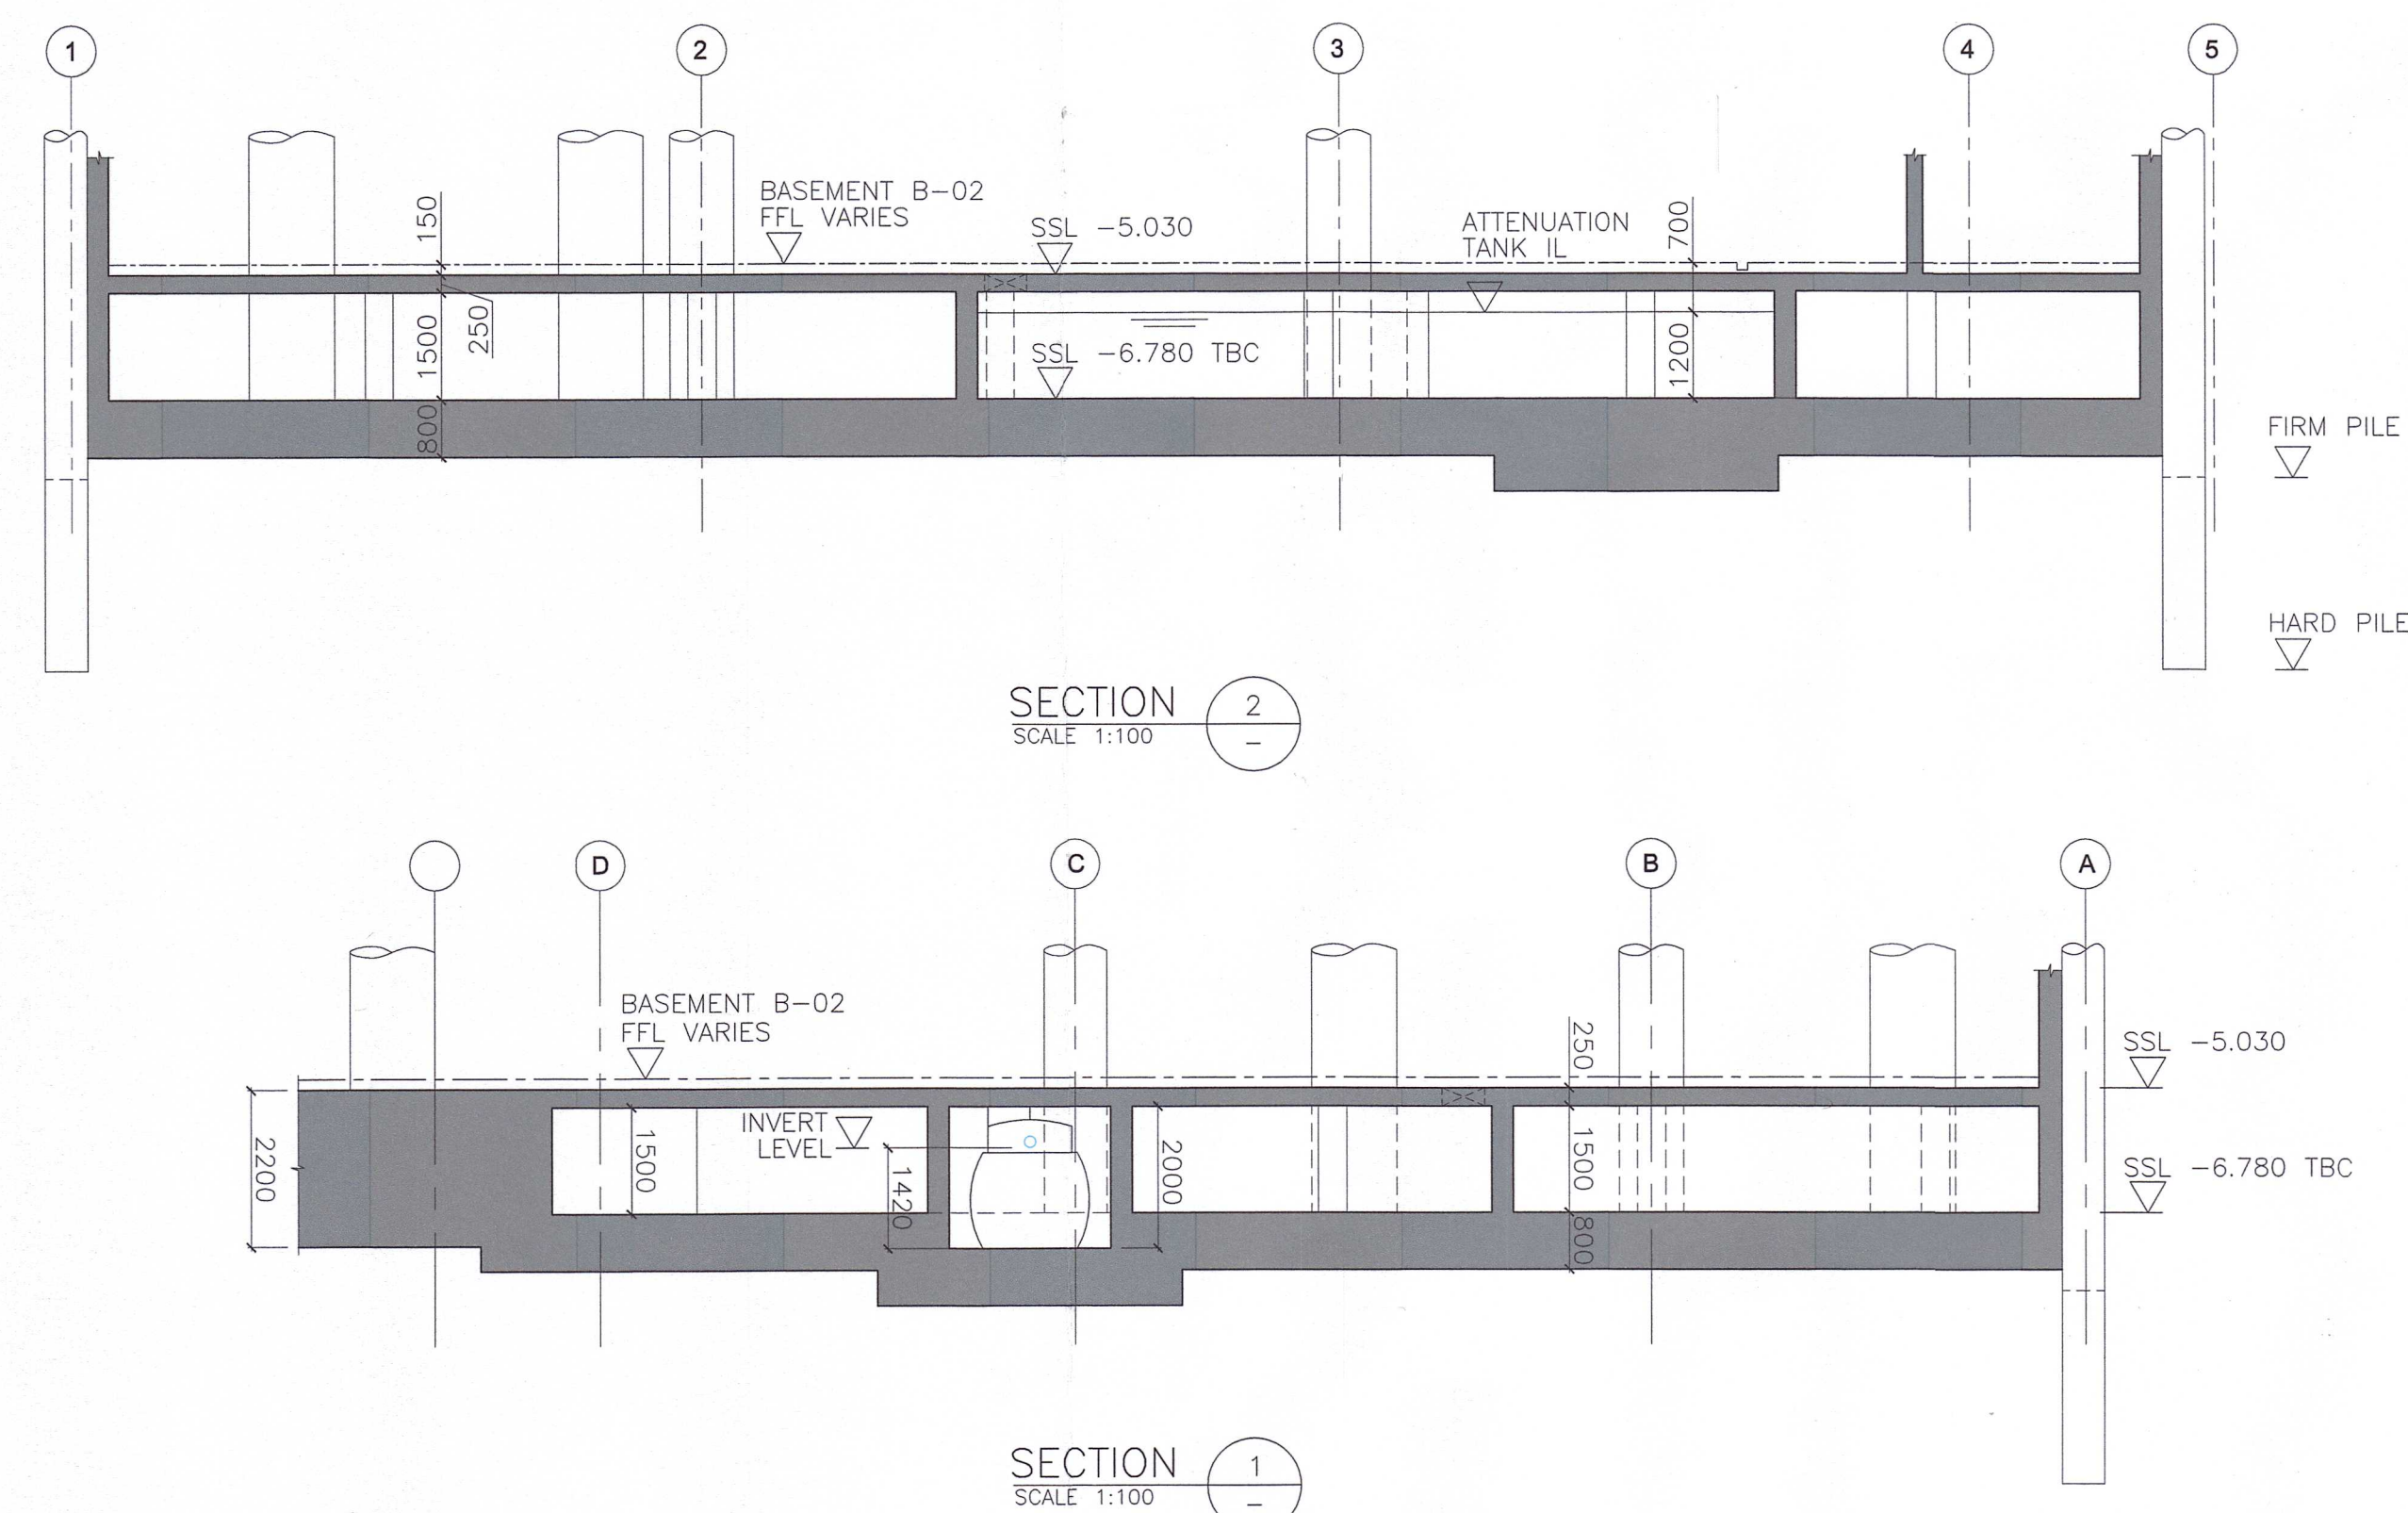
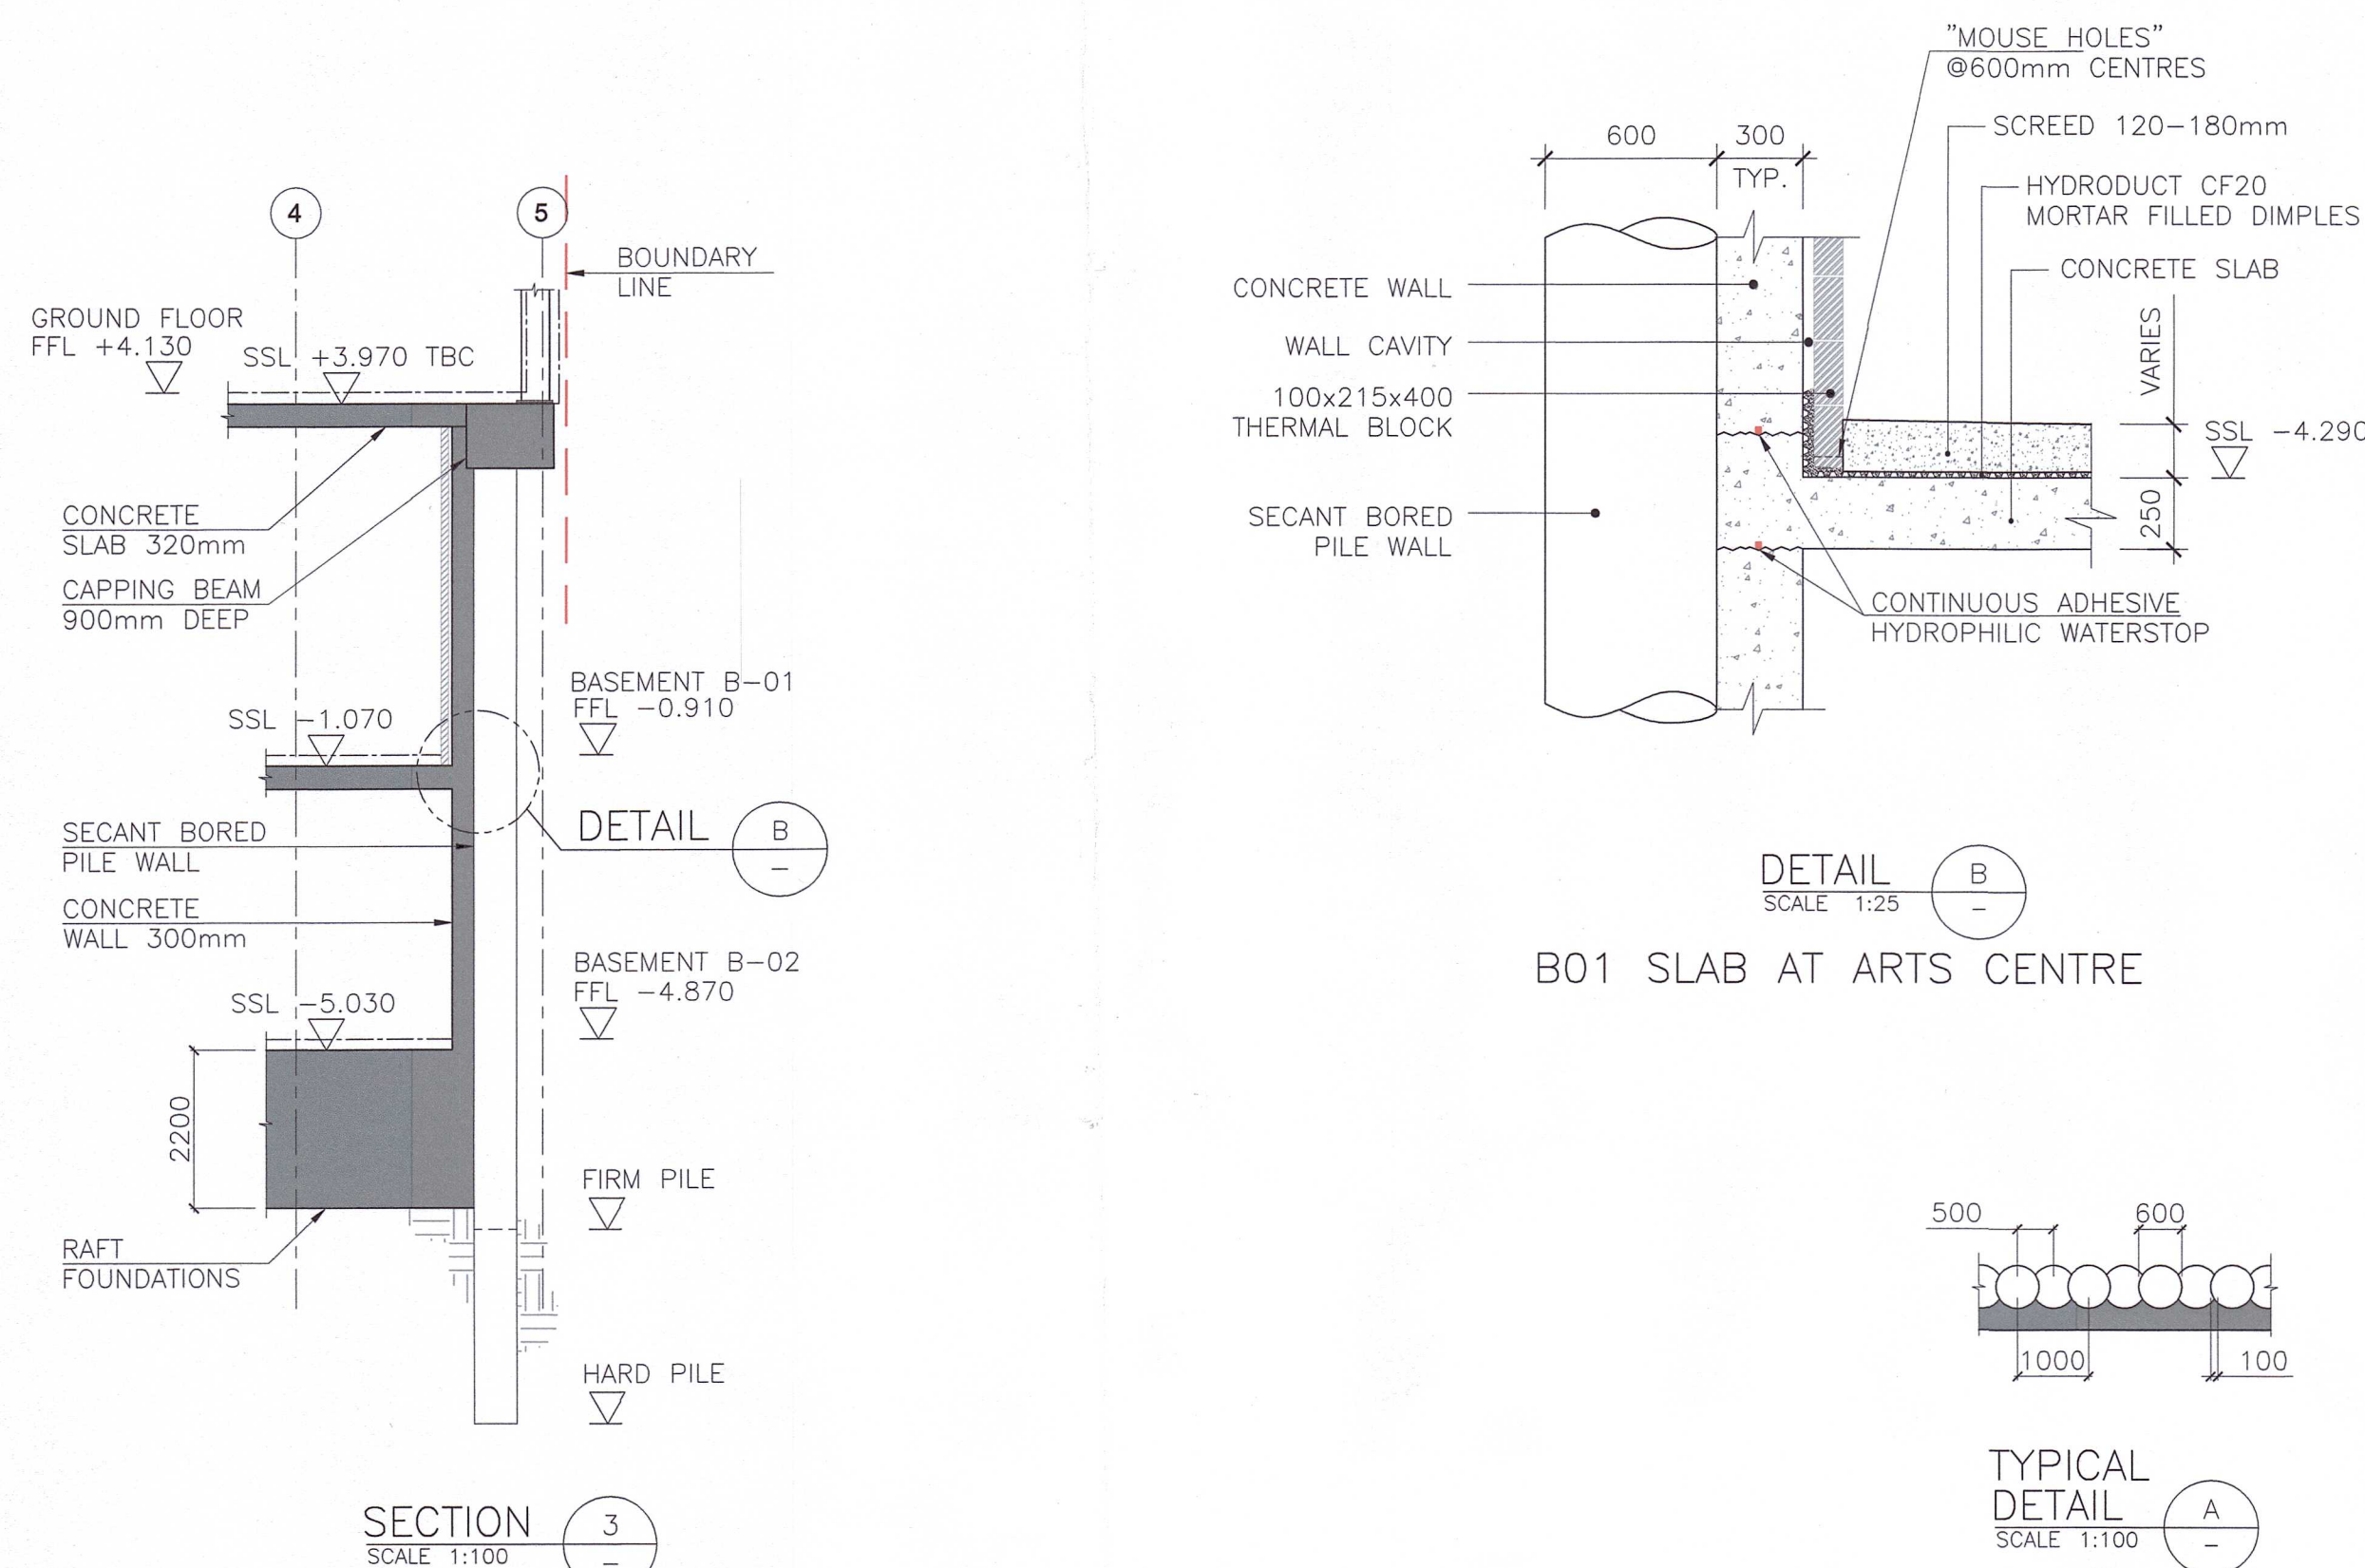


SCALE 1:200@A1

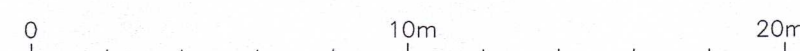

NOTES:

- DO NOT SCALE THIS DRAWING.
- ALL DIMENSIONS IN mm UNLESS OTHERWISE NOTED.
- ALL LEVELS IN m AND IN RESPECT OF MALIN HEAD ORDNANCE DATUM.
- THIS DRAWING TO BE READ IN CONJUNCTION WITH ALL ARCHITECTURAL AND SERVICES DESIGN DOCUMENTATION.
- THIS DRAWING TO BE READ IN CONJUNCTION WITH STRUCTURAL SCHEME DESIGN REPORT.

AN BORD PLEANÁLA

07 NOV 2022
LTR DATED FROM *Appellant*
LOG- ABP- 22 315053

rev.	date	description	dr.	chk.
02	04/07/22	FOR PLANNING	OZ	EA
01	31/05/22	FOR SCHEME DESIGN - REVISED CORE AND PERIMETER	OZ	EA
00	30/03/22	FOR SCHEME DESIGN	OZ	EA

KC CAPITAL GROUP

project title	CITY QUAY
drawing title	BASEMENT B-2 AND RAFT FOUNDATIONS GENERAL ARRANGEMENT
client	VENTAWAY LTD.
architect	MAHONEY ARCHITECTURE
scale	1/200
date	30 MAR 2022
drawn by	OZ
format	A1
project manager	CB
designer	EA

BAKKALA	FOR PLANNING
0129	S020
02	