
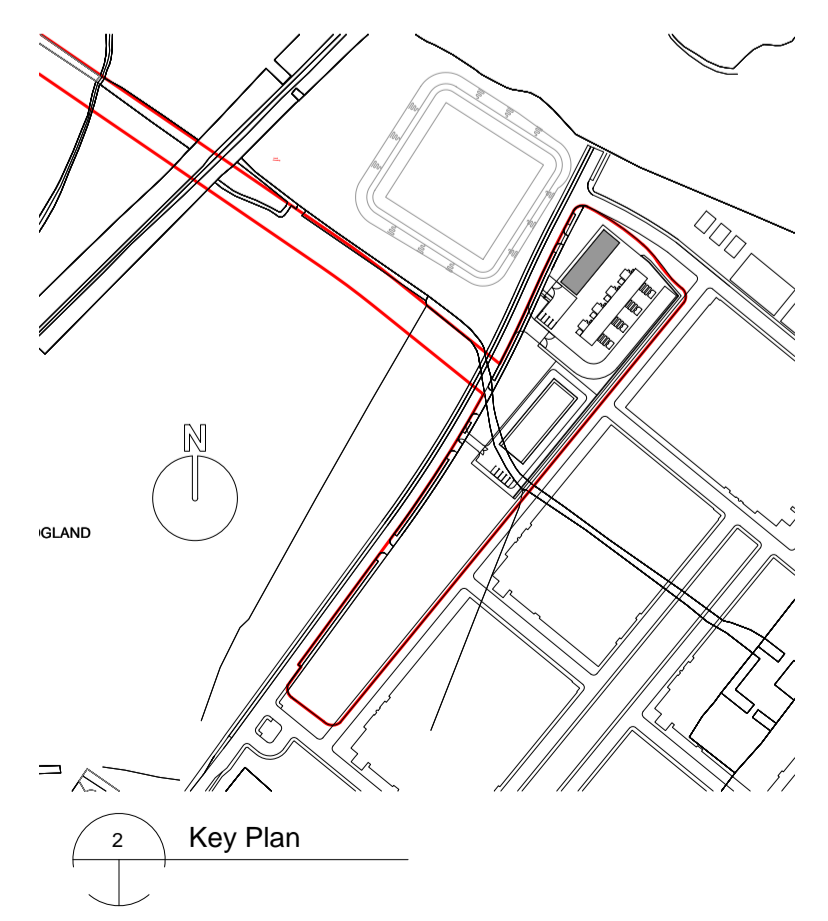
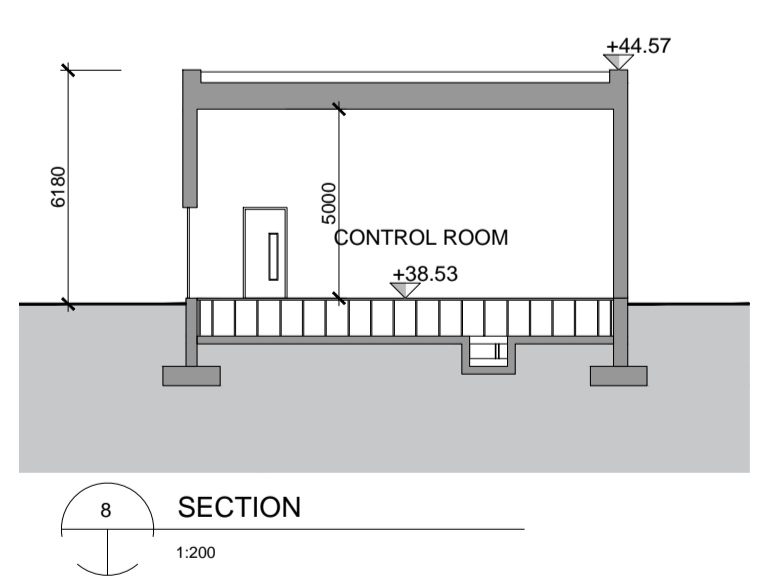
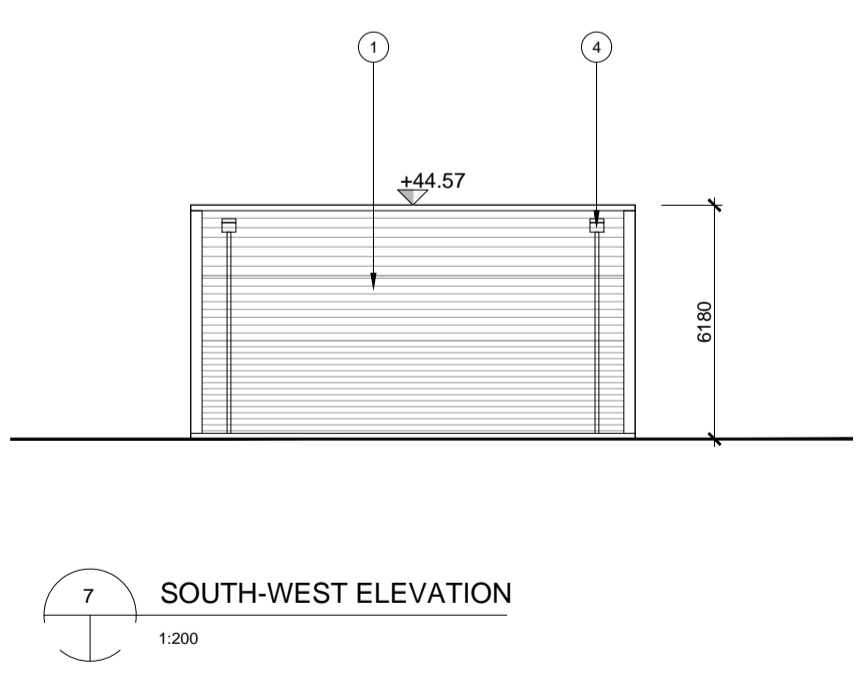
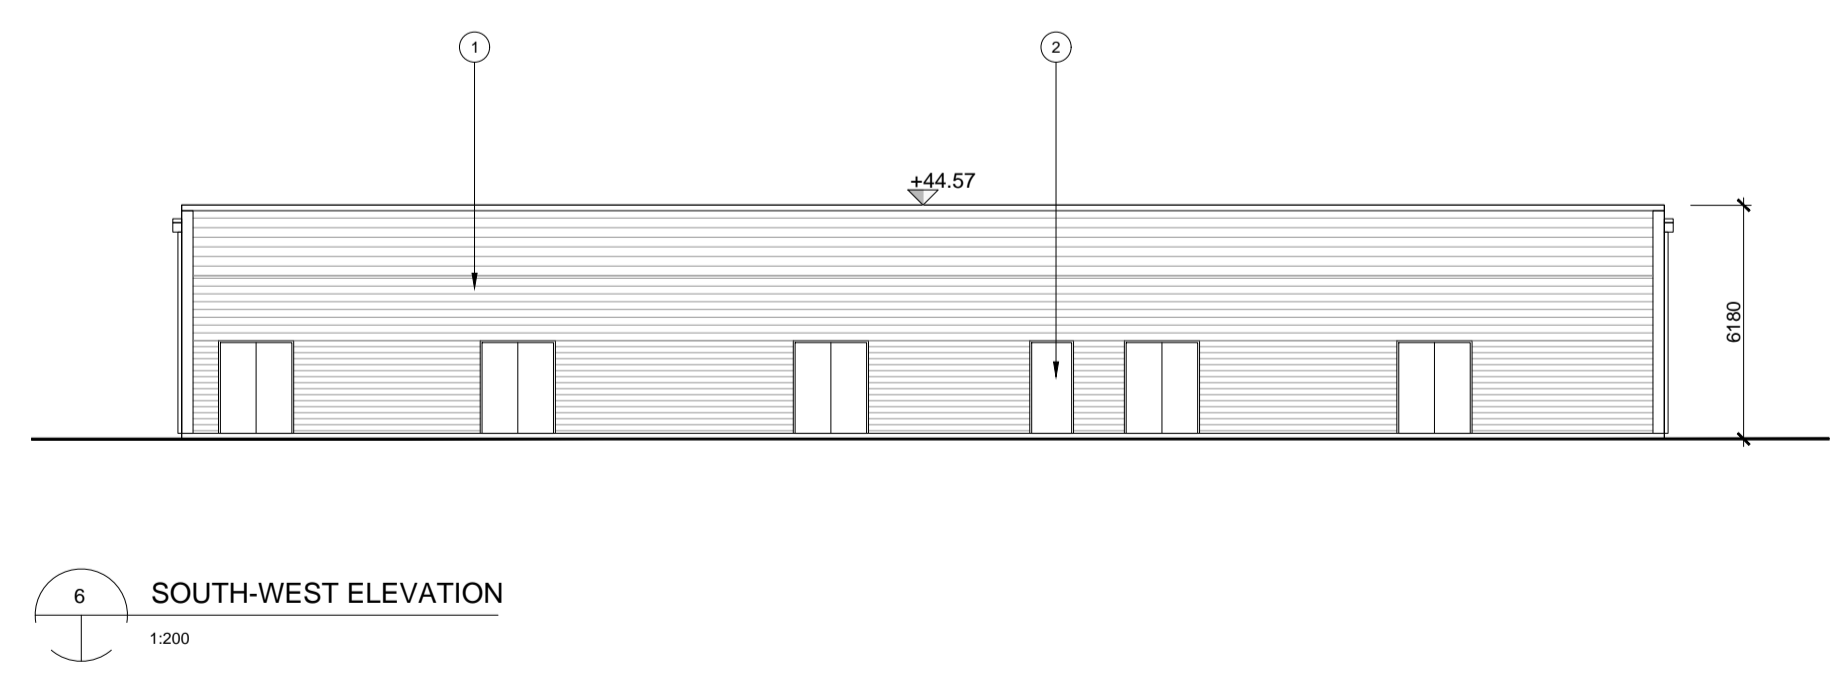
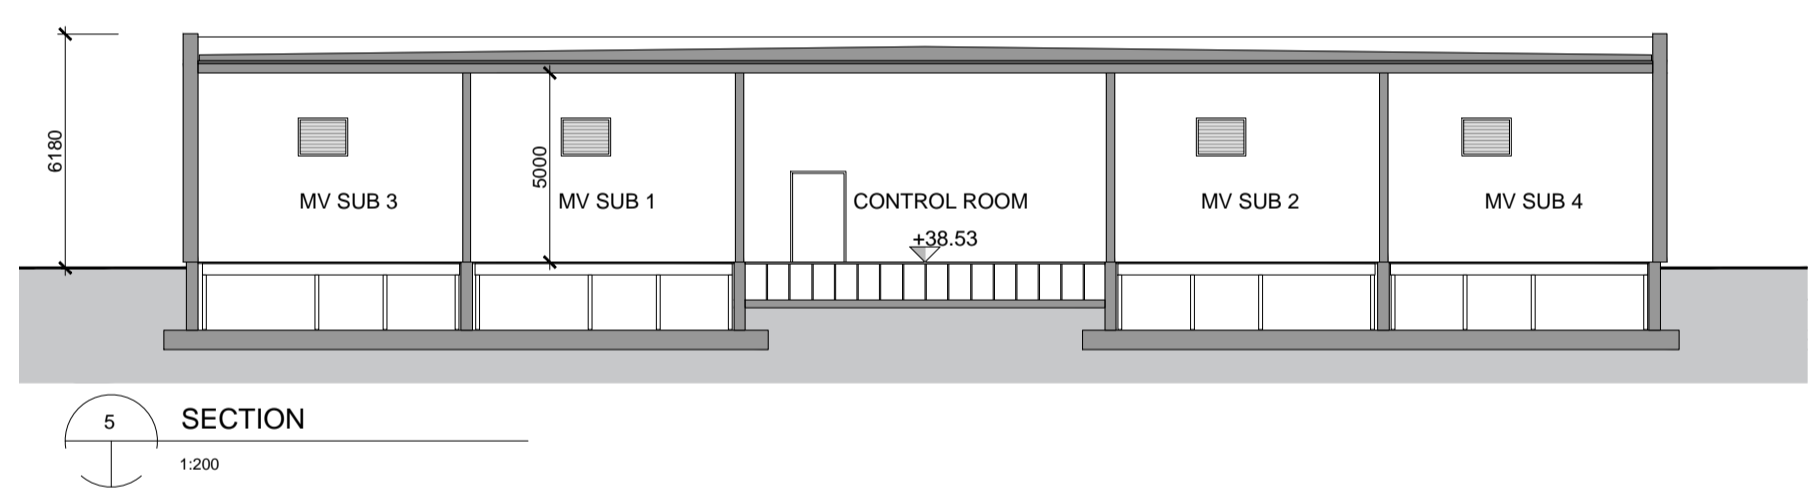
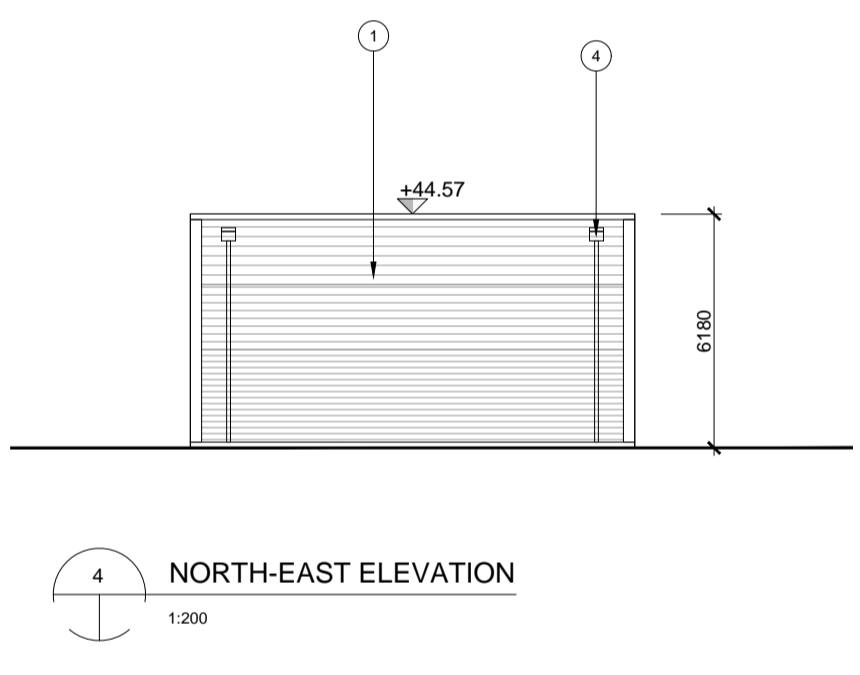
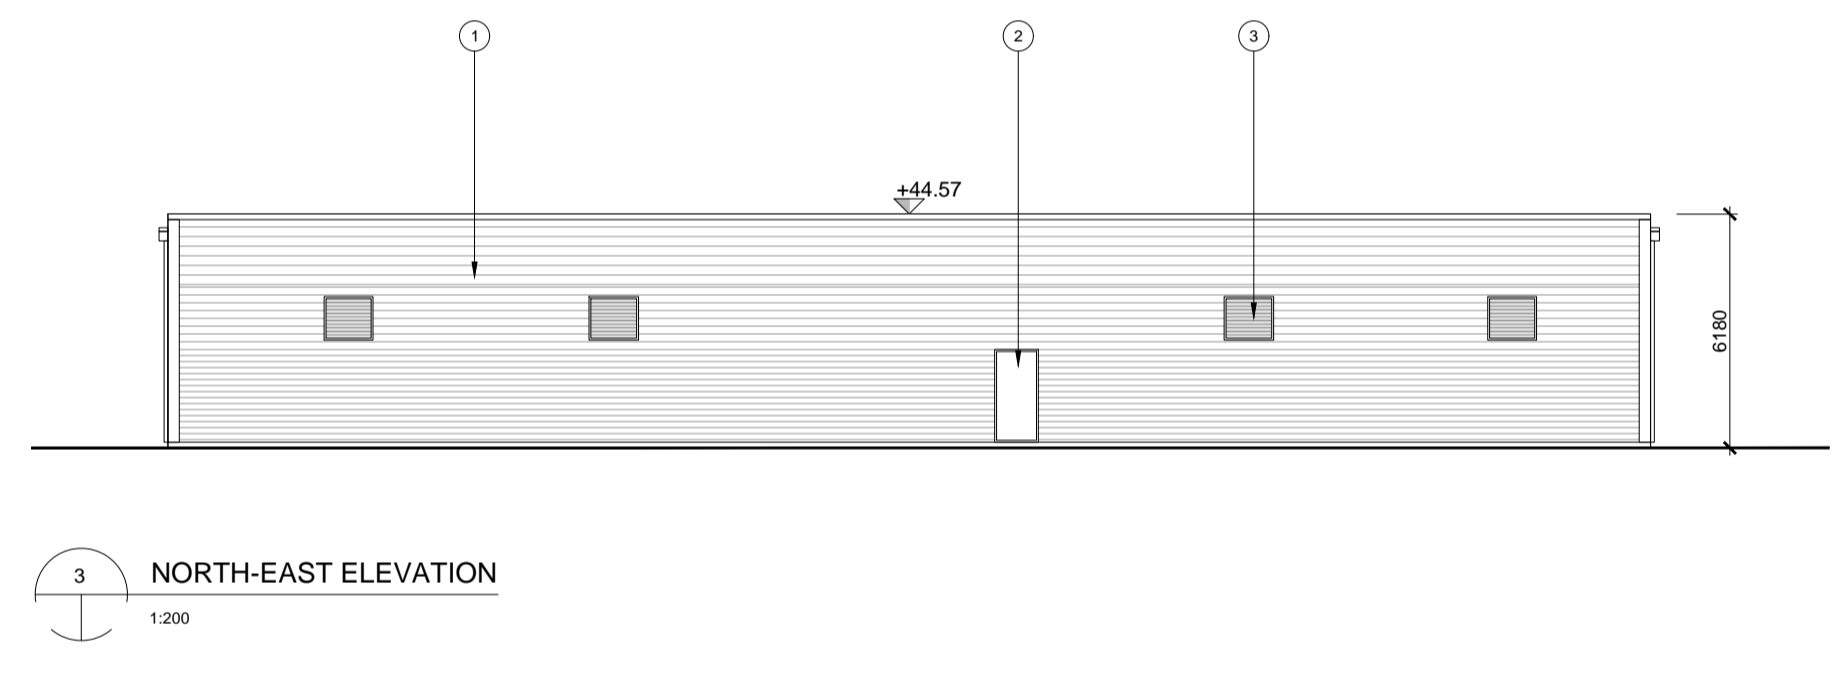
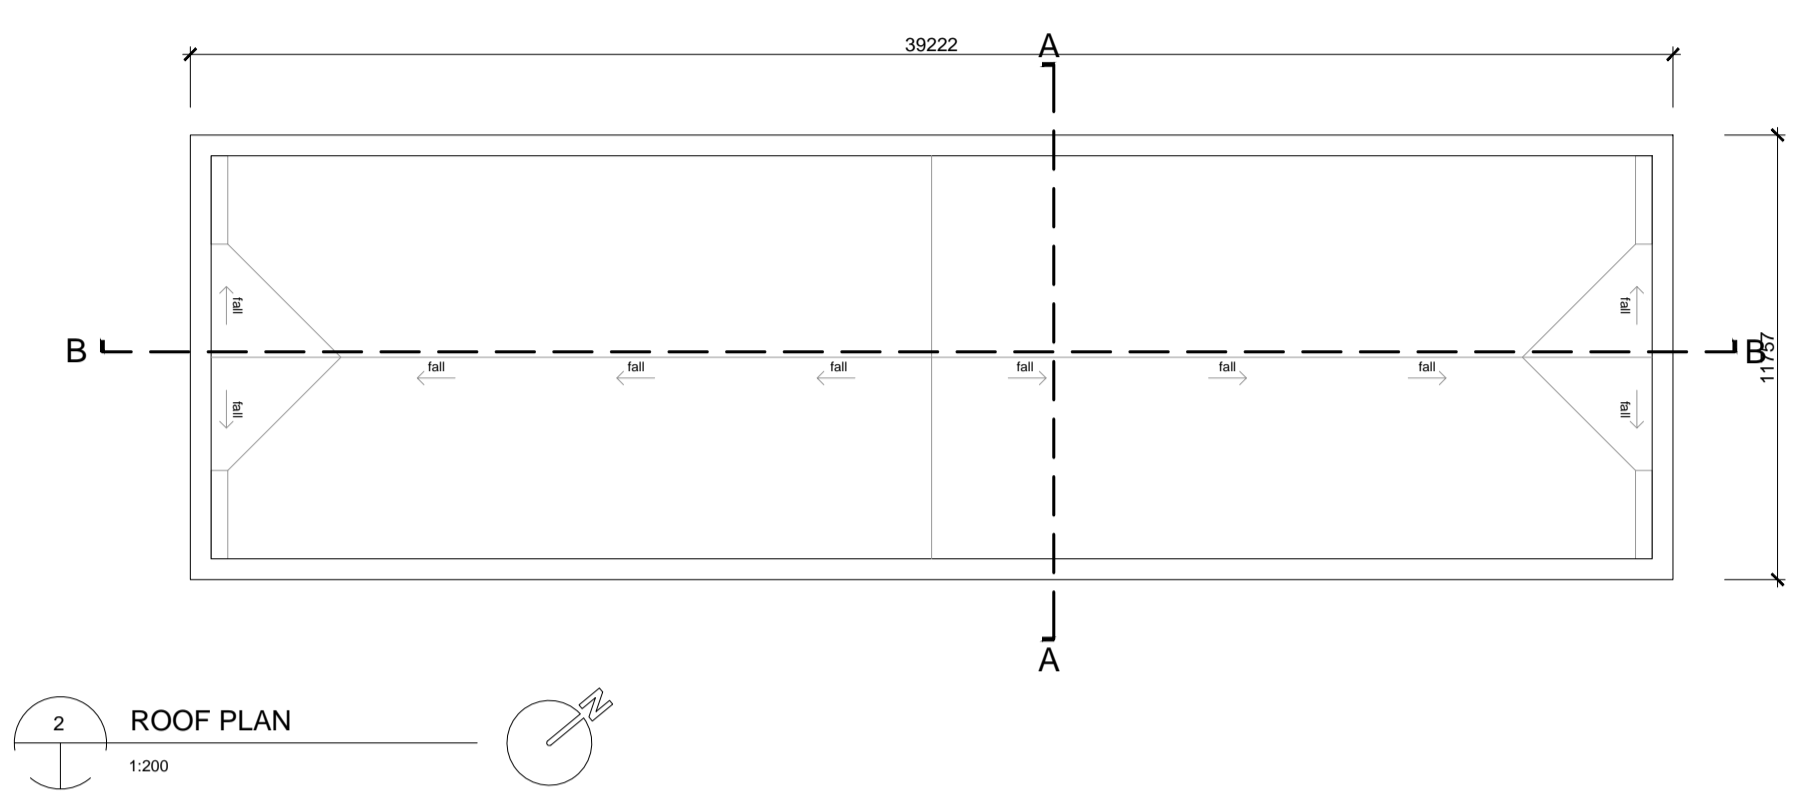


NOTES:
 1. Do not scale from this drawing. Use figure dimensions in all cases. Verify dimensions on site and report any discrepancies to the architect immediately. This drawing is for informational purposes only and does not constitute a contract. The contractor is responsible for all dimensions, quantities and performance requirements to be confirmed on site.
 2. All information that pertains solely to the fabrication processes or to the techniques of construction.
 3. All coordination of the work of all trades.
 4. Assuming consistency with the contract documents.
 © This drawing's copyright and may only be reproduced with the architect's permission.

Drawing Notes:

- MATERIALS**
- ① Selected Architectural Wall Panels
 - ② Selected Metal Doors
 - ③ Selected Metal Vents
 - ④ Selected Rain Goods

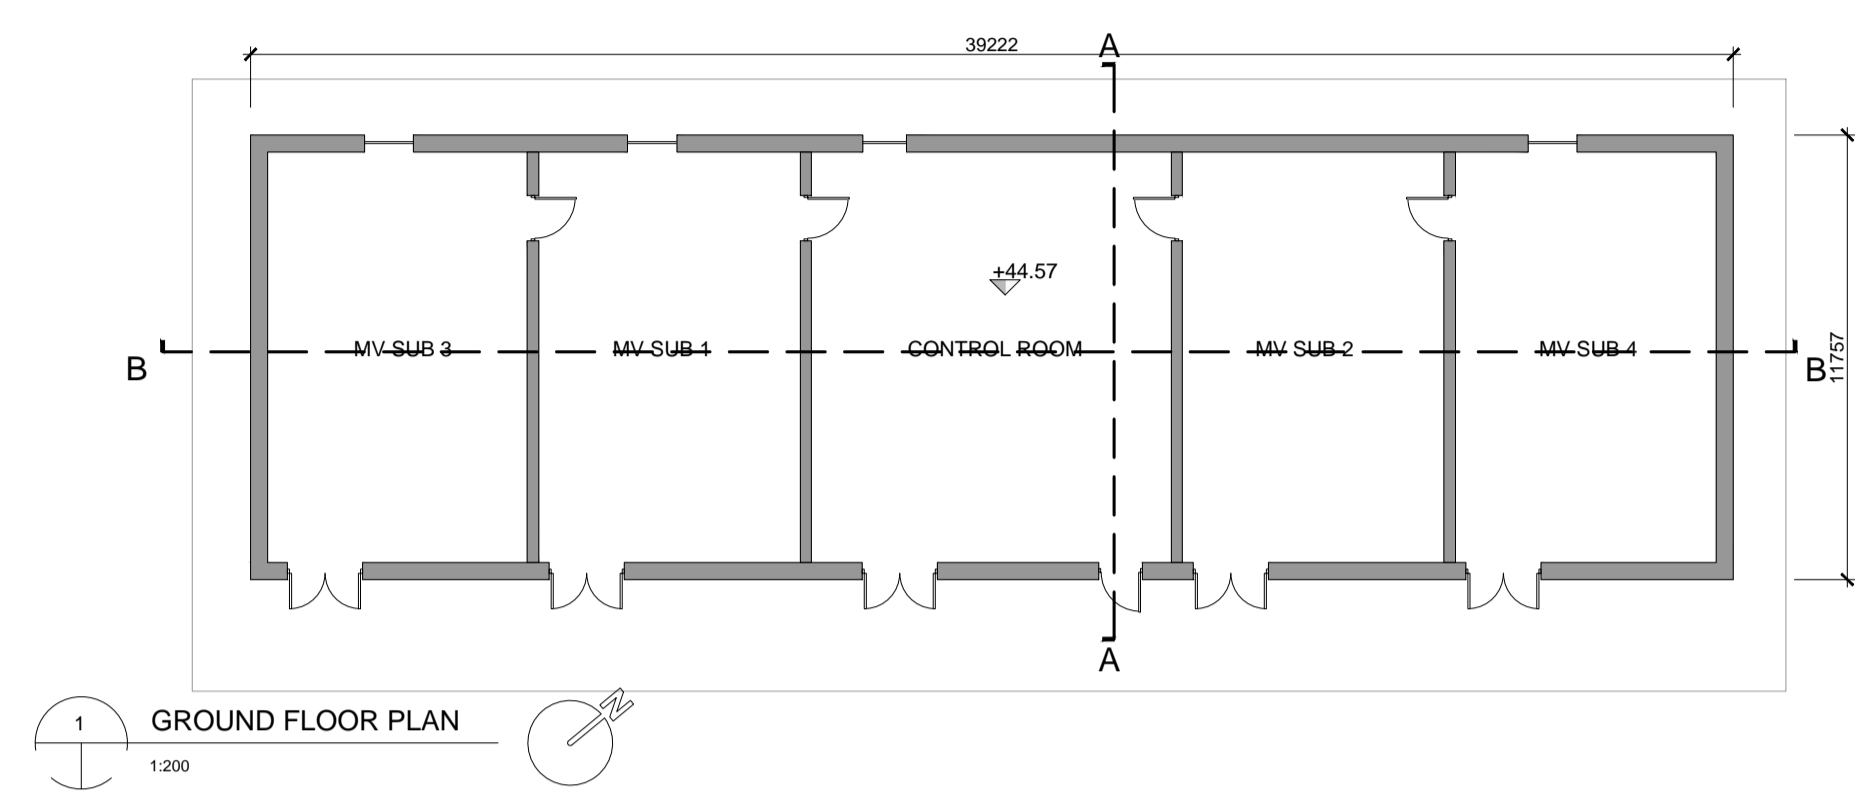

REV	DATE	FORN	DESCRIPTION

reddy architecture + urbanism
 Reddy Architecture + Urbanism
 41 Dixon Street,
 Kilbuckry,
 R95 P291
 T: +353 (0)56 7762697
 W: www.reddyarchitecture.com
 E: kilbuckry@reddyarchitecture.com

Client Details:
 CRAG WICKLOW LIMITED

Project Details:
 DUB 30 DATA CENTRE

Drawing Title:
 CONTROL BUILDING
 PLANS, SECTIONS, ELEVATIONS

Job No: P20-051K Date: AUGUST 2022 Scale: A1: 1:200

Status: ISSUED FOR PLANNING Drawn By: LM

Purpose: 02 PLANNING Checked By: JN

Drawing Number: DUB30-02-ZZZ-ZZZ-DR-BAU-AR-1106 Revision: P02-01