




PROPOSED STORM SEWER SECTIONS
S1-Sext
 HORIZONTAL SCALE 1:1000
 VERTICAL SCALE 1:100

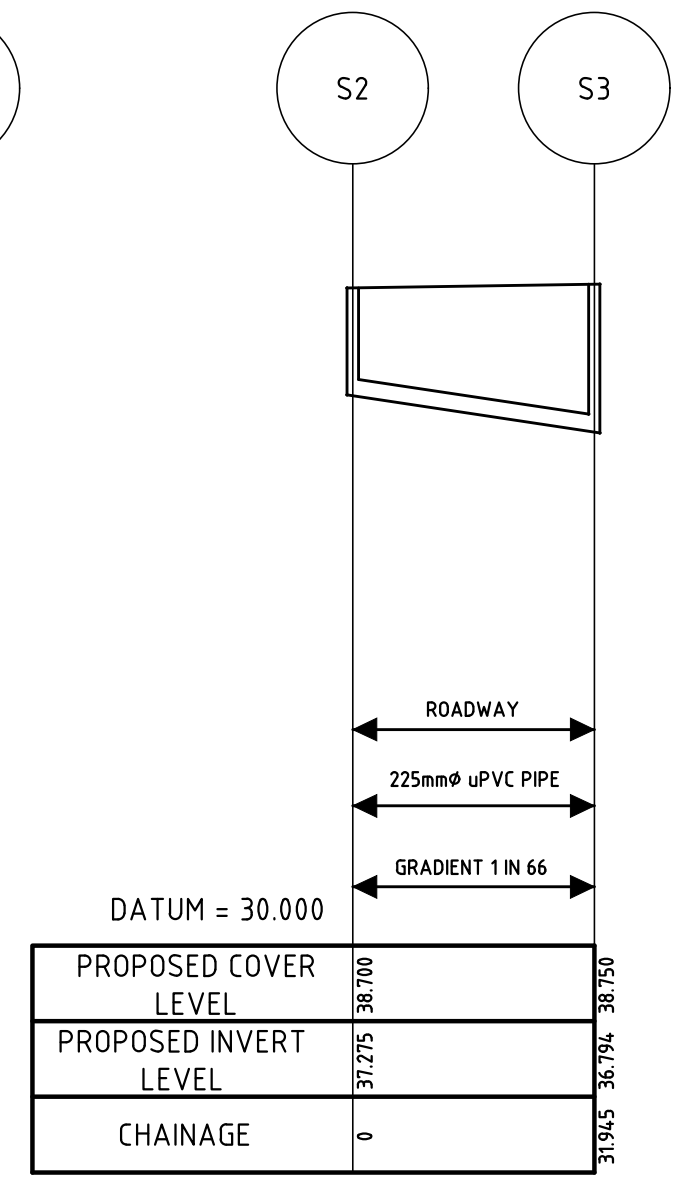


PROPOSED STORM SEWER SECTIONS
S2-S3
 HORIZONTAL SCALE 1:1000
 VERTICAL SCALE 1:100

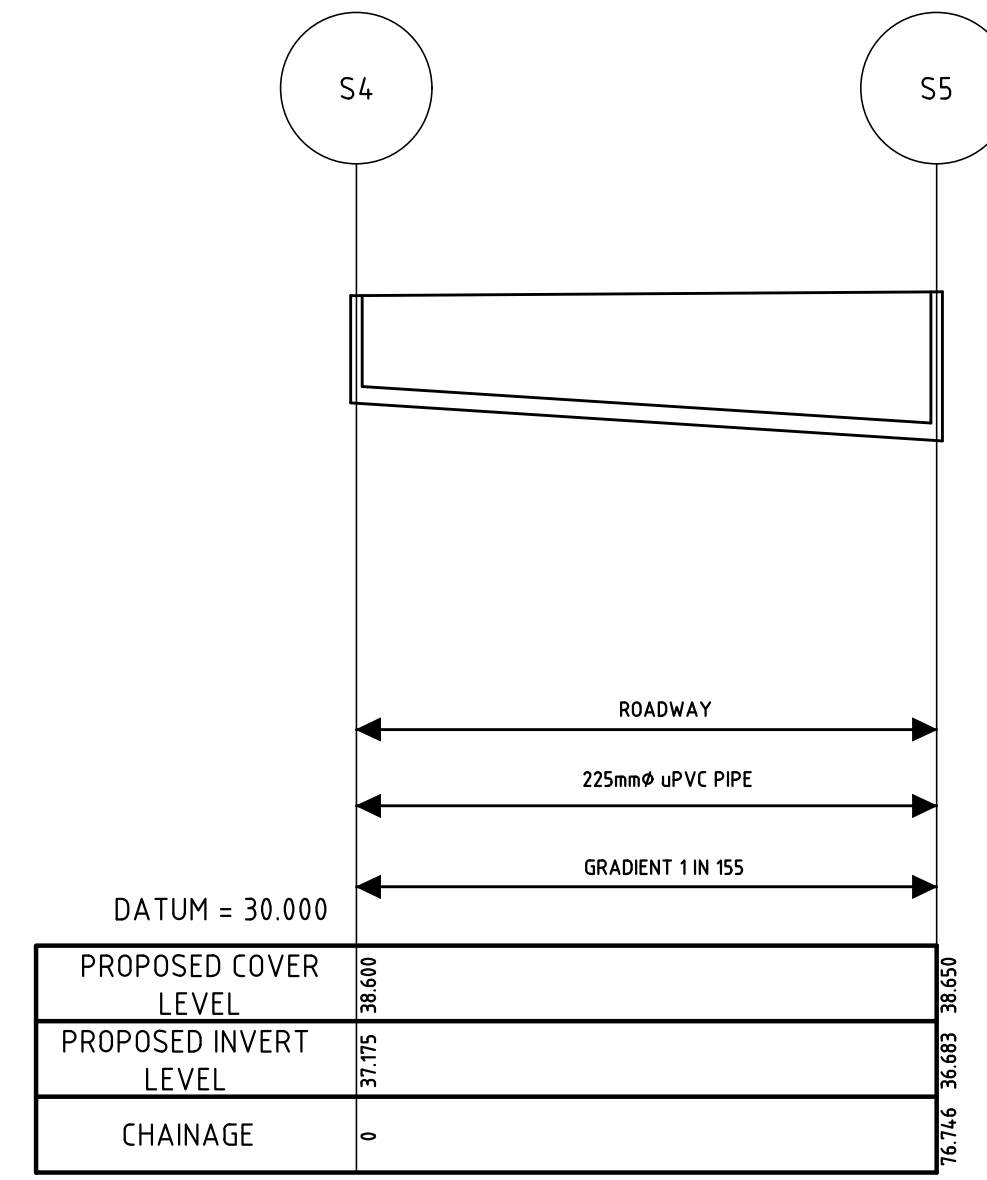


PROPOSED STORM SEWER SECTIONS
S4-S5
 HORIZONTAL SCALE 1:1000
 VERTICAL SCALE 1:100

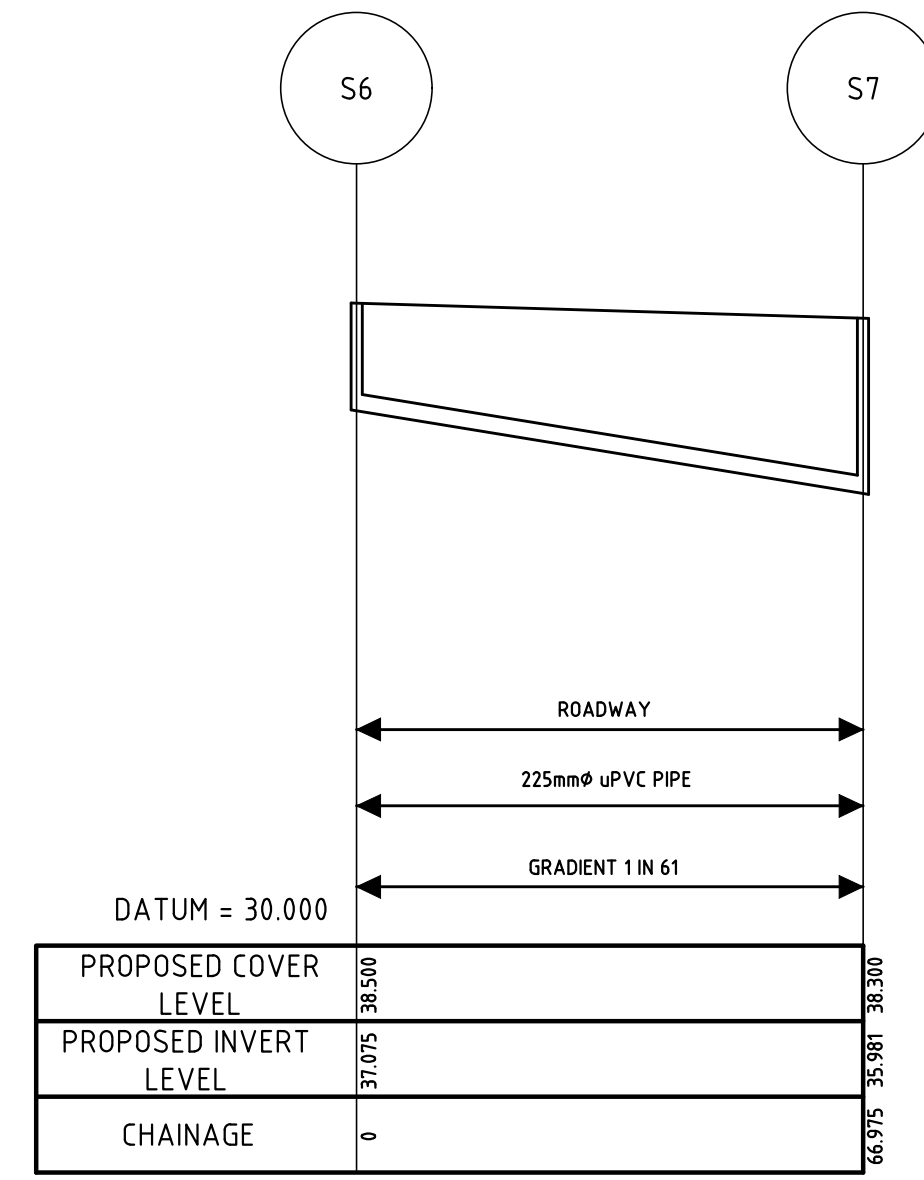

PROPOSED STORM SEWER SECTIONS
S6-S7
 HORIZONTAL SCALE 1:1000
 VERTICAL SCALE 1:100

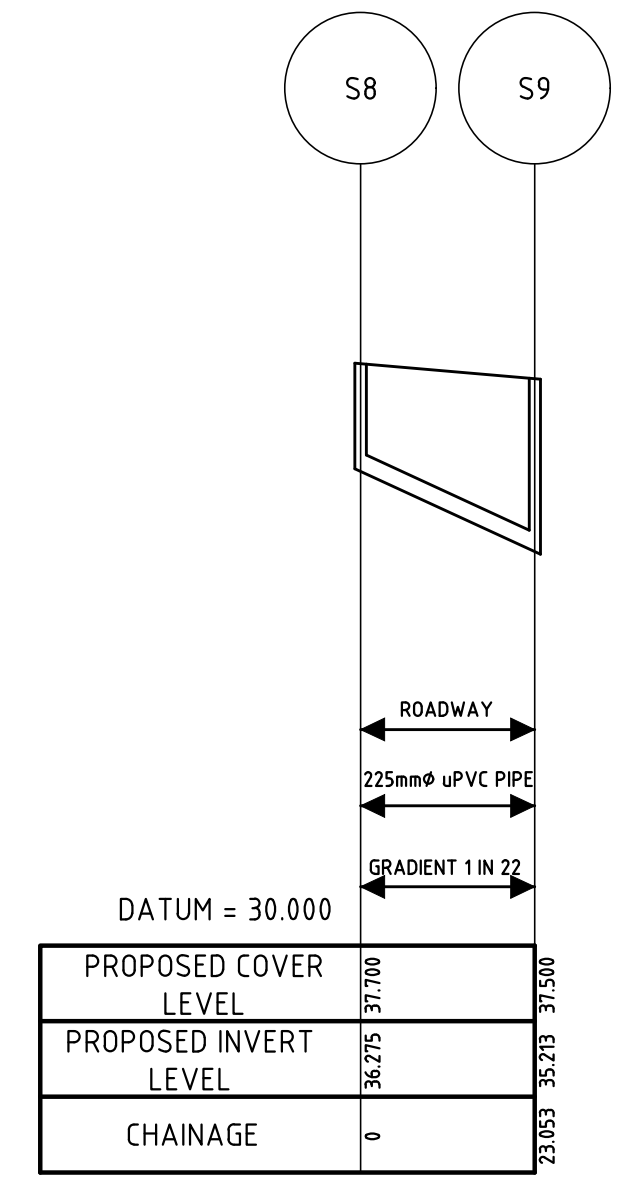

PROPOSED STORM SEWER SECTIONS
S8-S9
 HORIZONTAL SCALE 1:1000
 VERTICAL SCALE 1:100

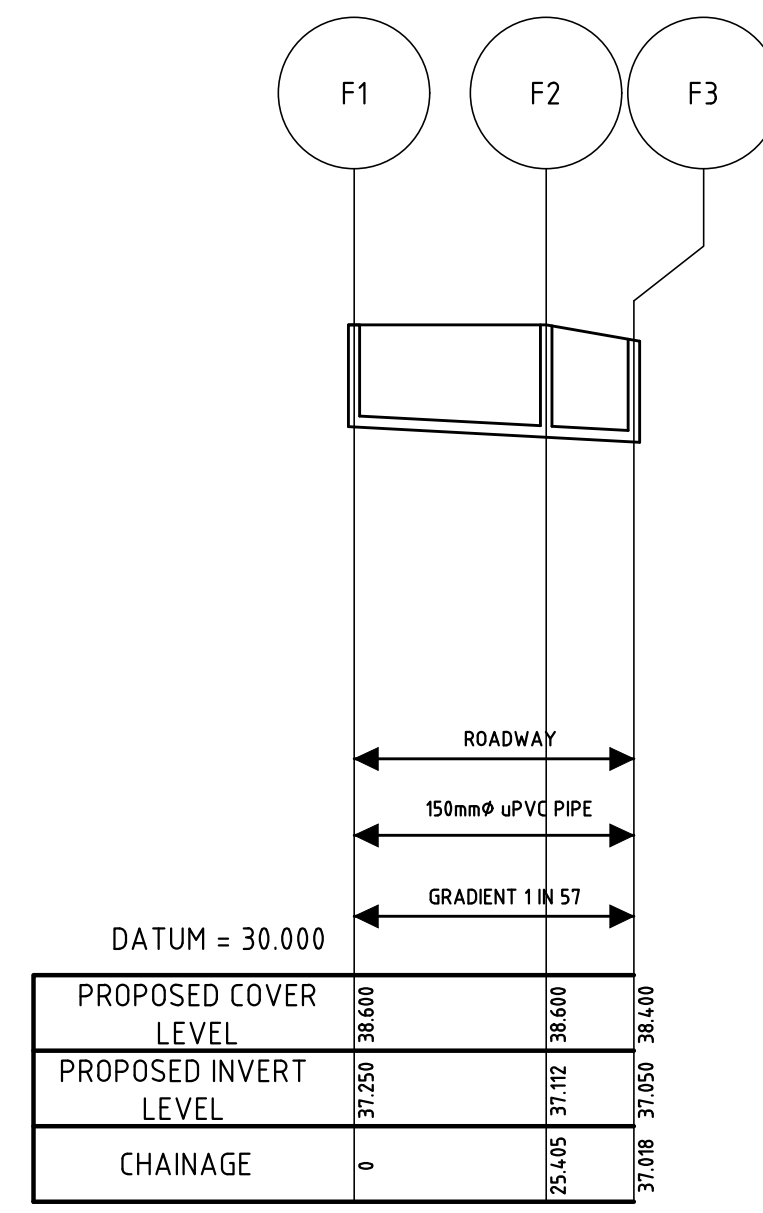

PROPOSED FOUL SEWER SECTIONS
F1-F3
 HORIZONTAL SCALE 1:1000
 VERTICAL SCALE 1:100

REV.	DATE	DESCRIPTION	APPROVED

COPYRIGHT RESERVED - THIS DRAWING IS NOT TO BE USED FOR A PURPOSE OTHER THAN THAT FOR WHICH IT HAS BEEN ISSUED BY ALAN TRAYNOR CONSULTING ENGINEERS. NOR IS IT TO BE COPIED OR REPRODUCED IN ANY MANNER WITHOUT WRITTEN CONSENT.

Alan Traynor Consulting Engineers Ltd

Unit 4, Betsburbet Business Park, Creeny, Betsburbet, Co. Cavan HA4YR4
 TEL: (+353) 499522234

2nd Floor, 67-70 Meath St, Dublin 8 D08XV93
 TEL: (+353) 19497881
 Email: info@alantaynor.com Website: www.alantaynor.com

ISO 9001 CERTIFICATION EUROPE

CLIENT
CRAG WICKLOW LTD

PROJECT TITLE
PROPOSED DEVELOPMENT AT OAKLANDS SUBSTATION, ARKLOW, CO. WICKLOW

DRAWING TITLE
FOUL AND STROM SEWER SECTIONS

SCALE 1:100	DRAWN MARC MCBRIDE DATE OCT 2022	CHECKED LIAM MCELGUNN DATE OCT 2022	APPROVED ALAN TRAYNOR DATE OCT 2022
----------------	---	--	--

DRAWING No. **22-066-101** REV.