




**LINK BOX CHAMBER PLAN**  
SCALE 1:20

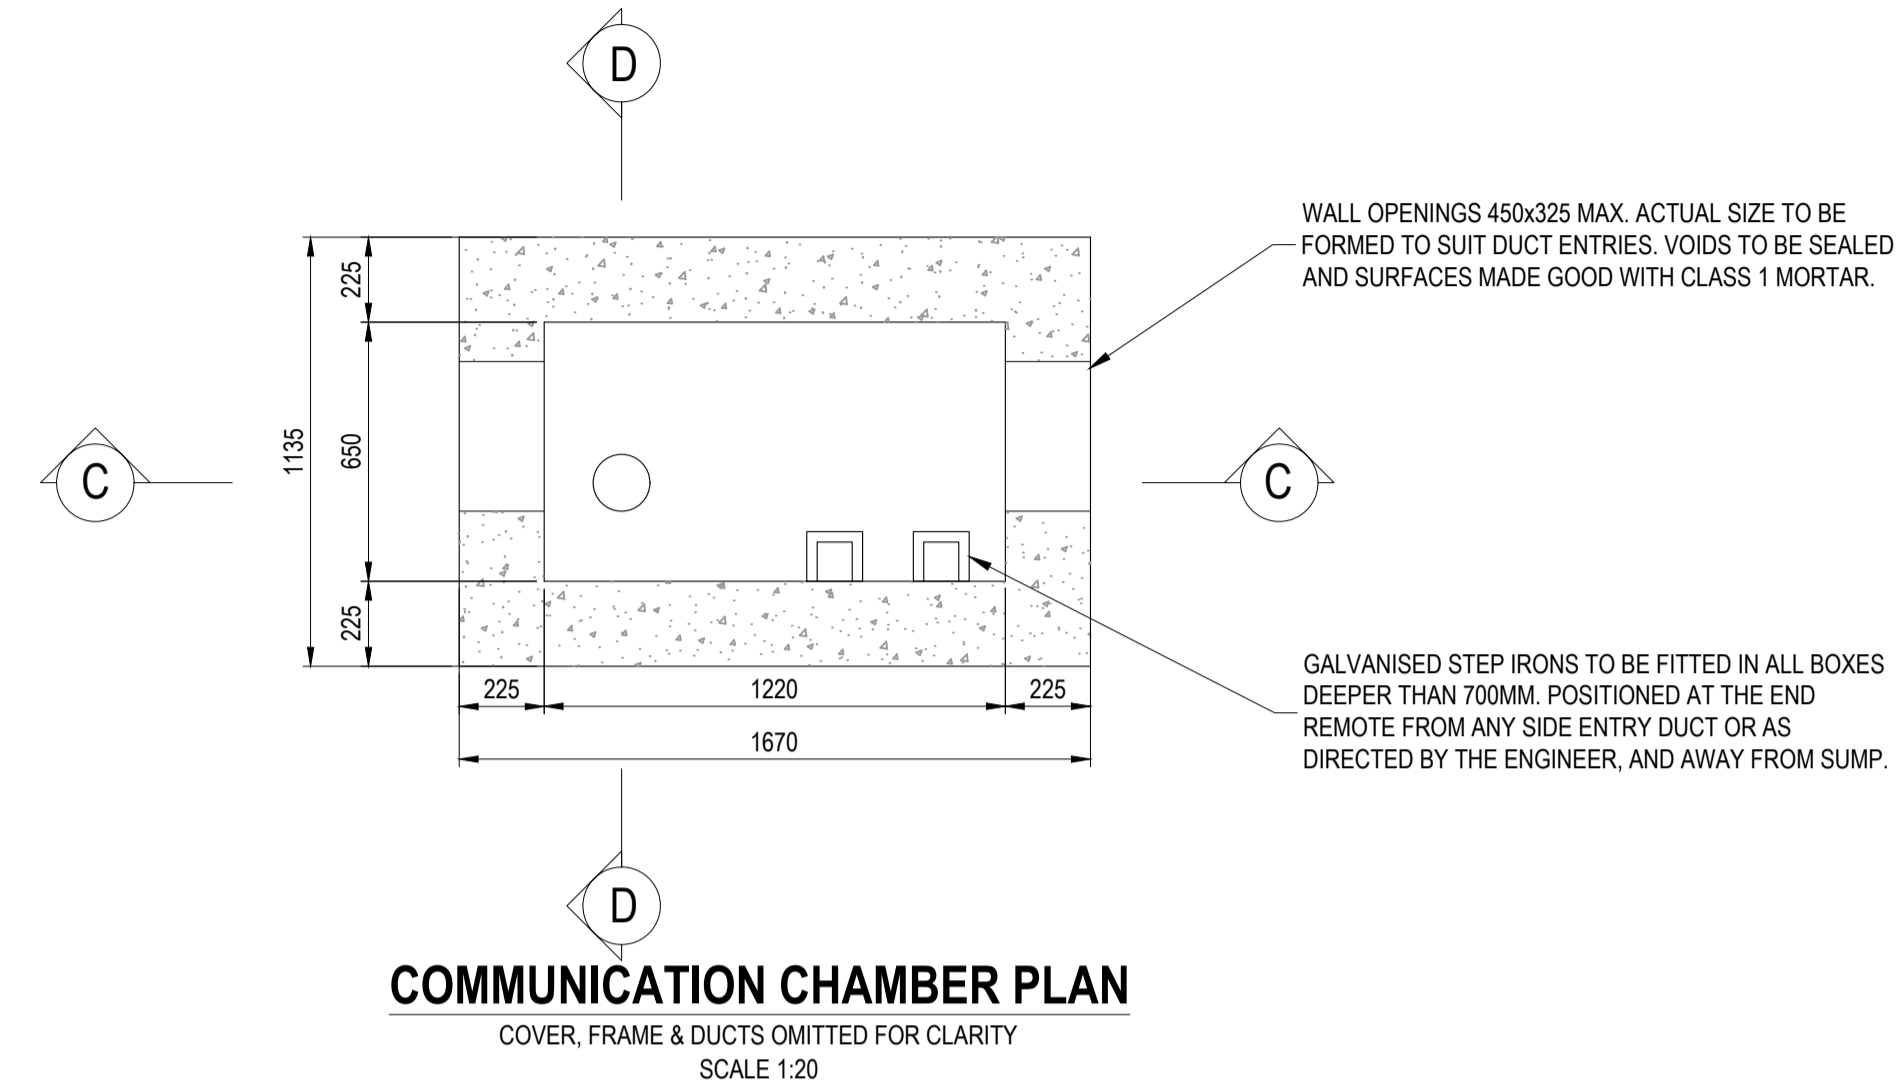


**COMMUNICATION CHAMBER PLAN**  
COVER, FRAME & DUCTS OMITTED FOR CLARITY  
SCALE 1:20

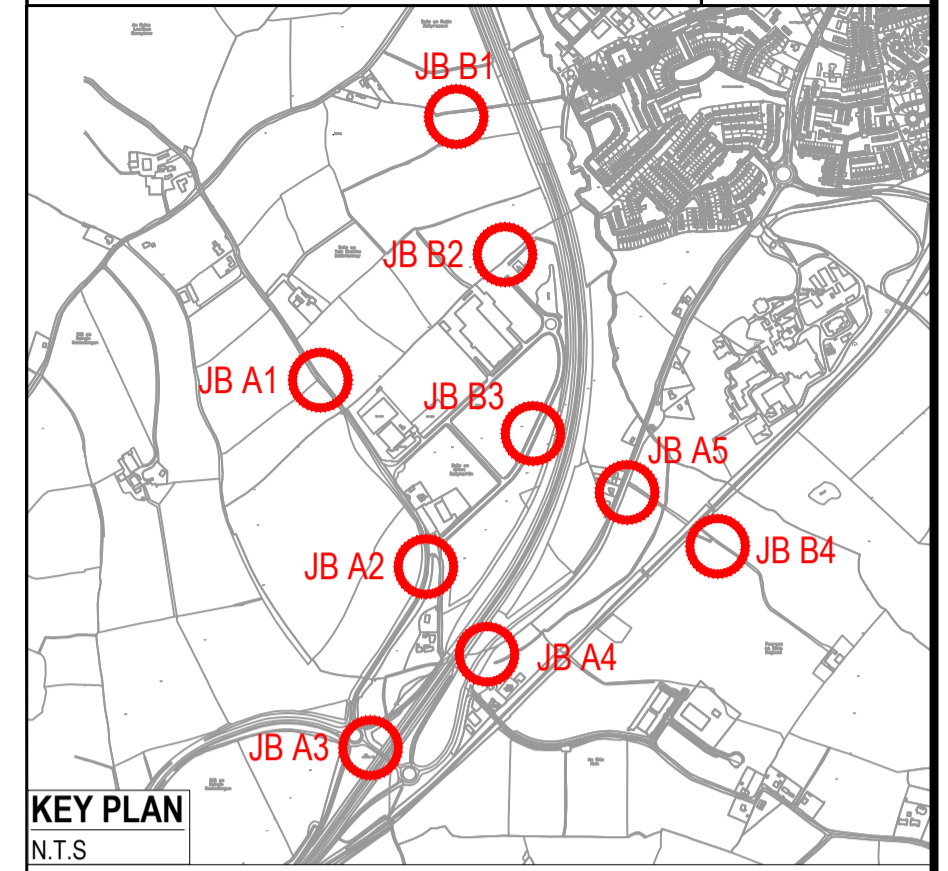


**KEY PLAN**  
N.T.S.

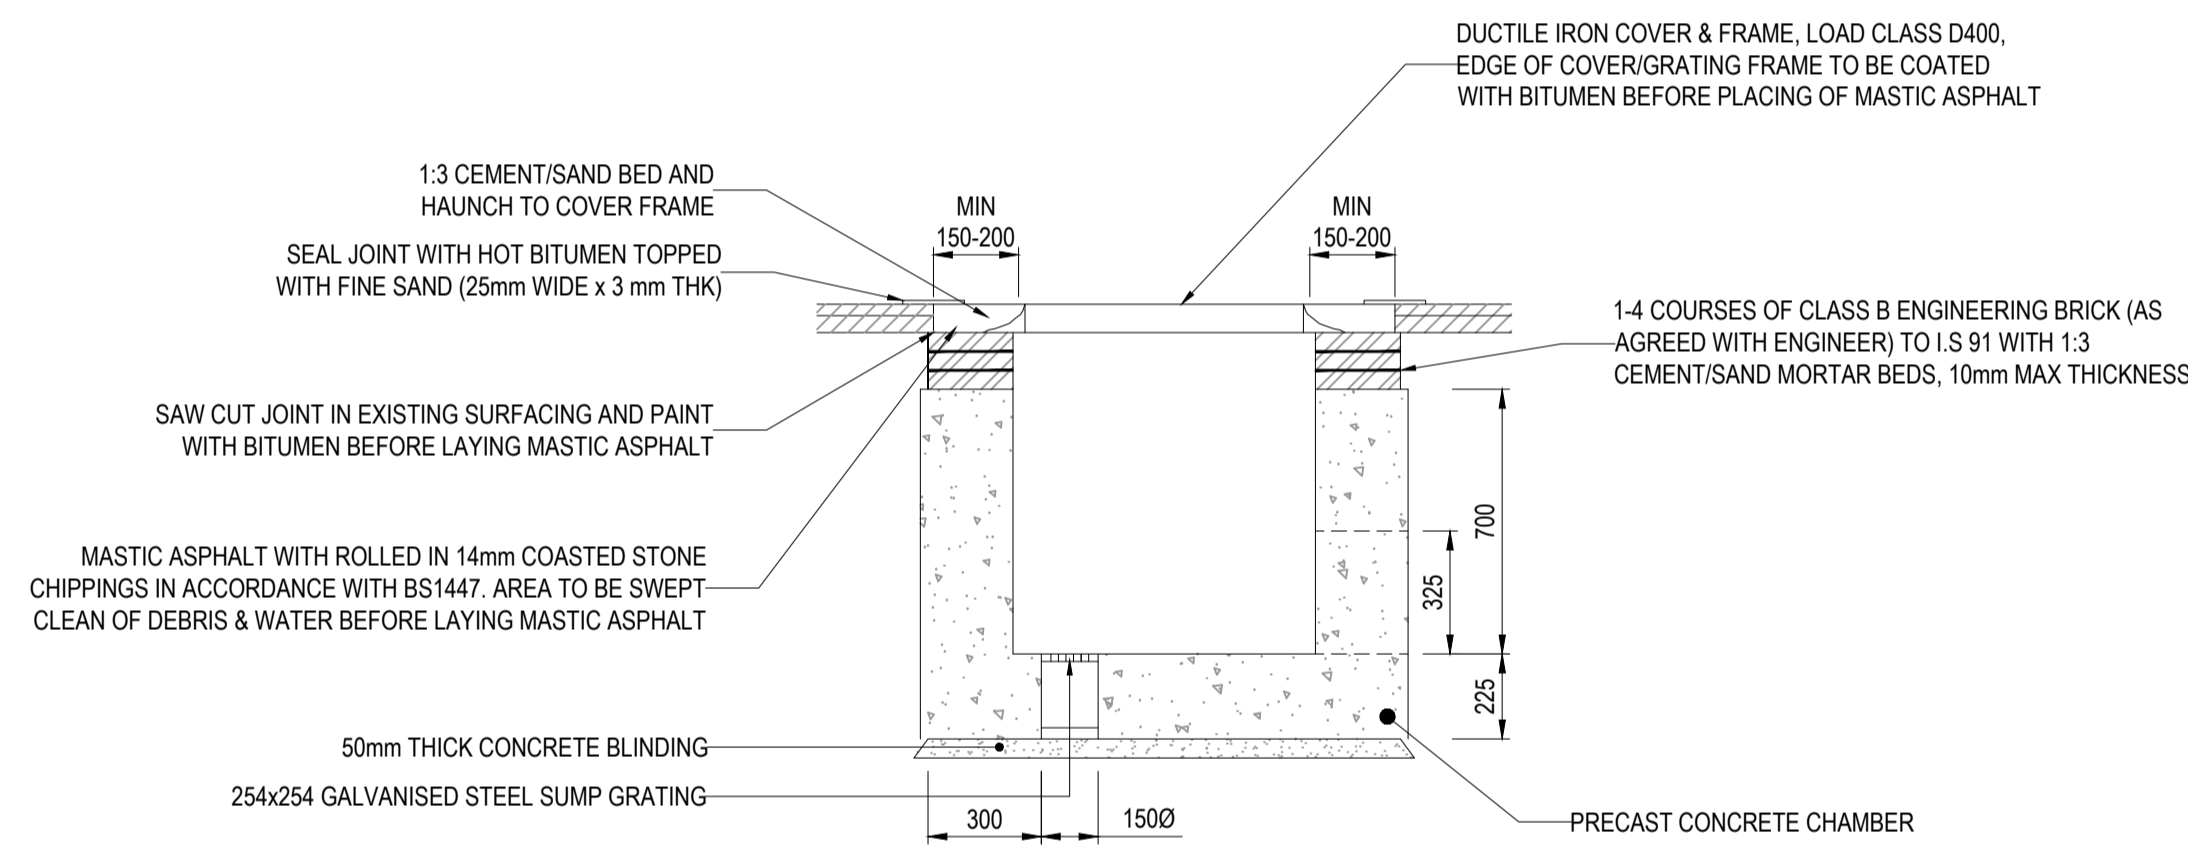


**SECTION A-A**  
SCALE 1:20

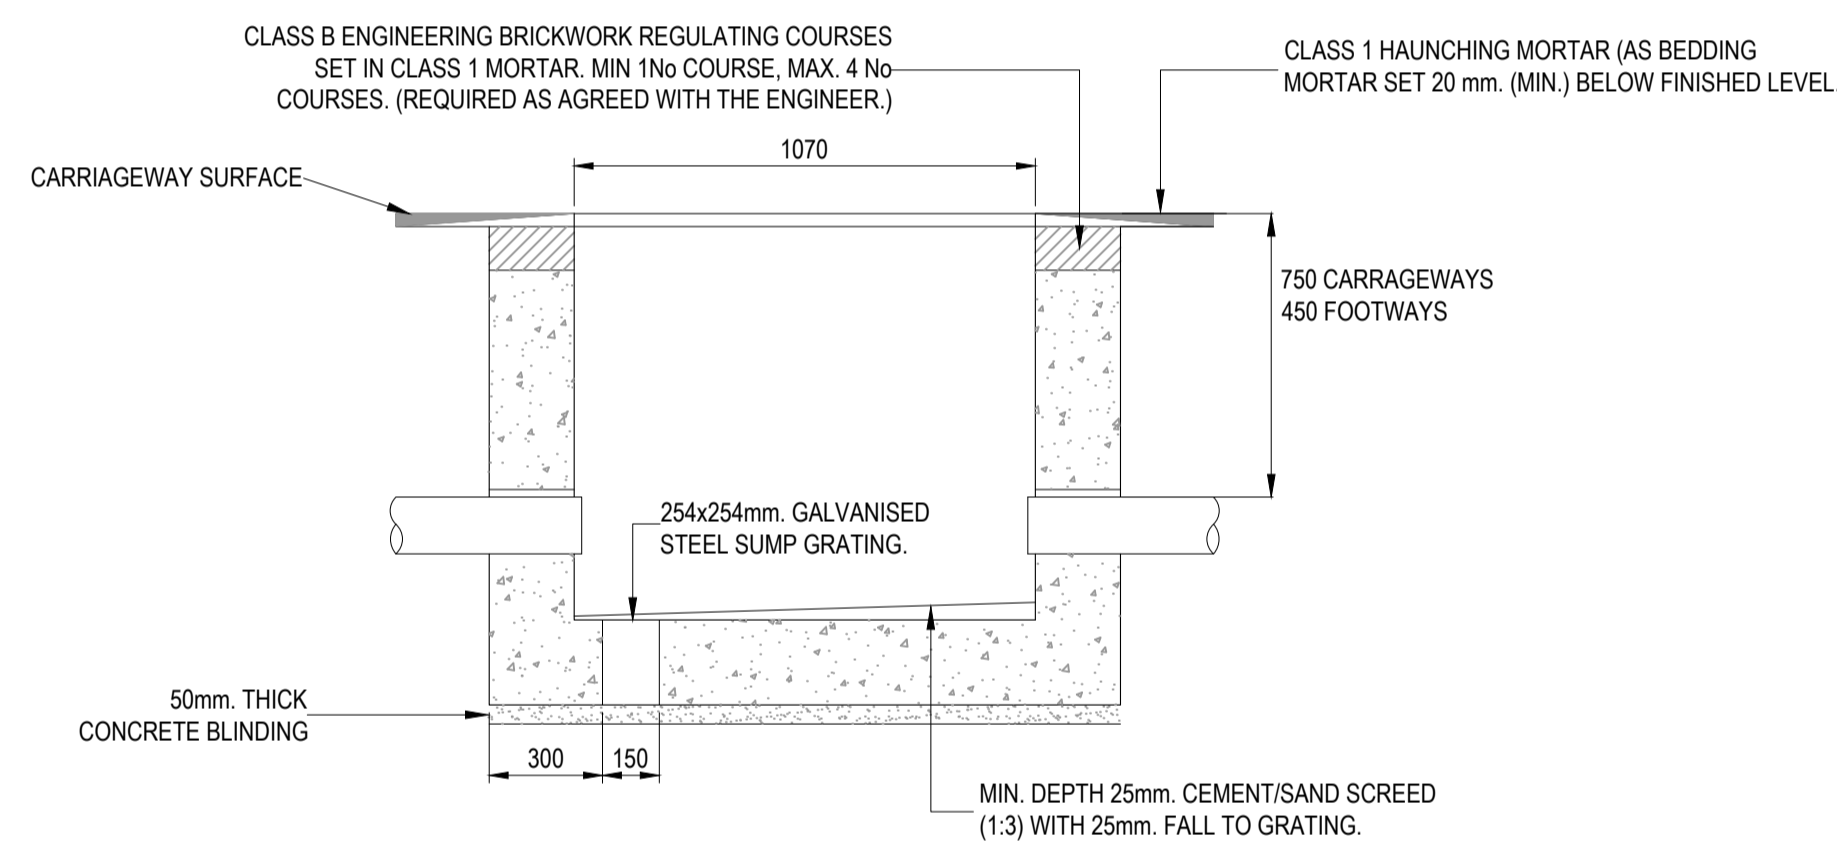

**SECTION C-C**  
SCALE 1:20

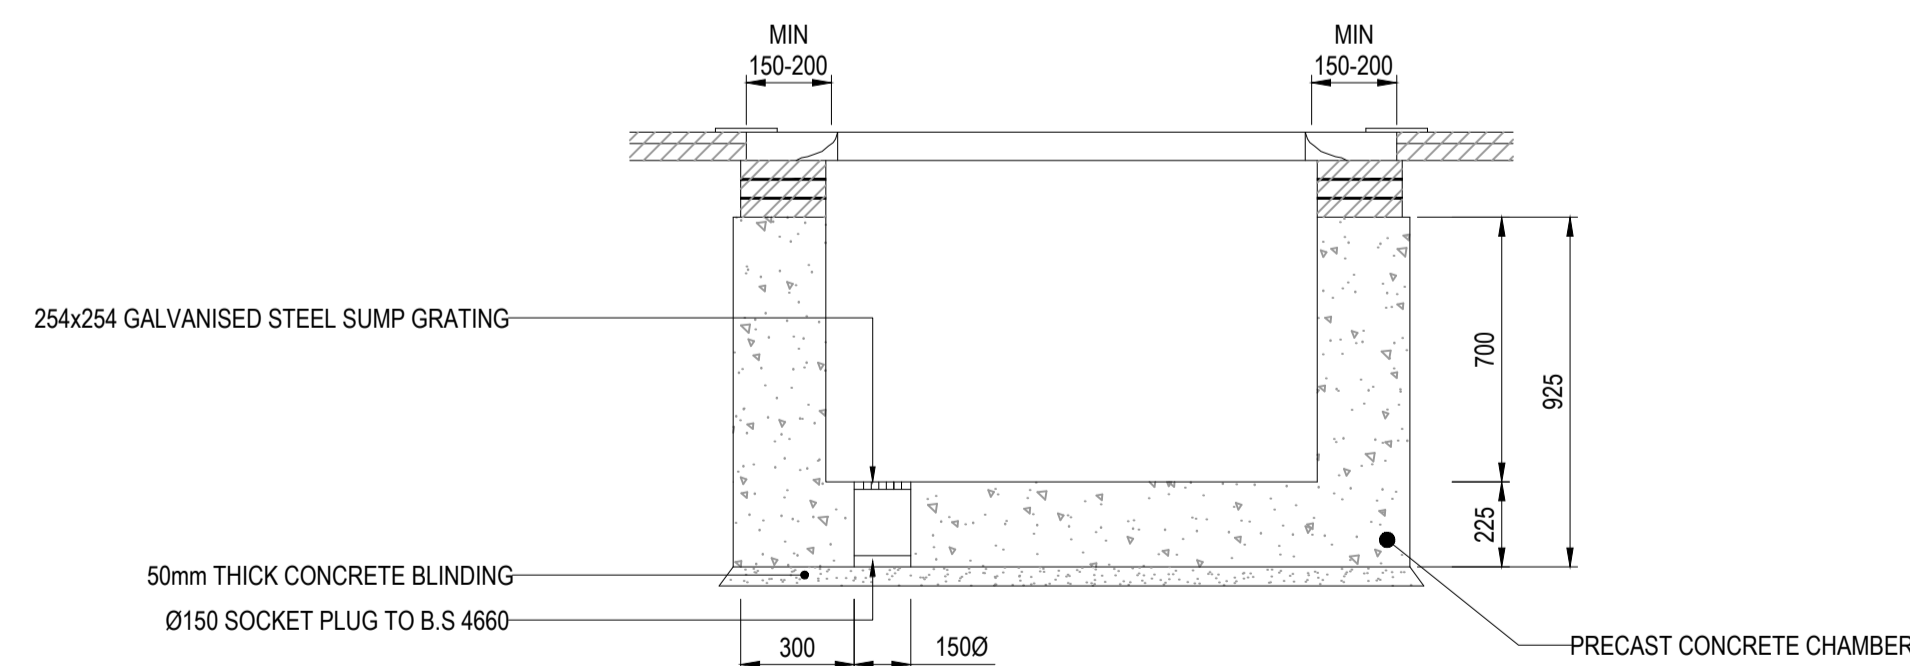

**SECTION B-B**  
SCALE 1:20

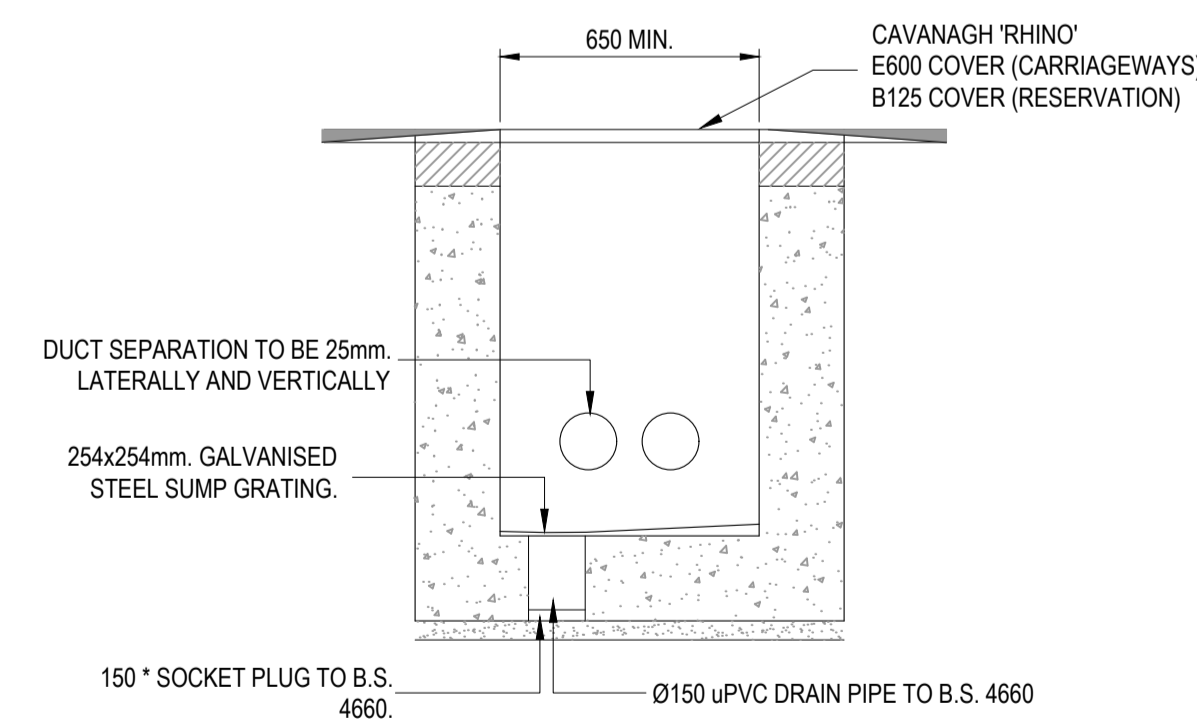

**SECTION D-D**  
SCALE 1:20

Rev	Description	KT	DRL	21/10/22
P01	ISSUE FOR PLANNING			

**Clifton Scannell Emerson Associates**  
Clifton Scannell Emerson Associates Limited  
Consulting Engineers,  
Seafor Lodge,  
Castledawson Avenue,  
Blackrock, Co. Dublin,  
Ireland, A94 P768  
T: +353 1 288 5006  
F: +353 1 283 3466  
E: info@csea.ie  
W: www.csea.ie

Client **CIRAG WICKLOW LIMITED**

Project **DUB 30**

Project **GRID CONNECTION**

Dwg. Title **TYPICAL LINK AND C2 COMMS CHAMBERS DETAILS**

Drawn By **KT** Date **SEP. 2022** **22\_131**

Checked By **DRL** AS INDICATED @ A1 Scale **CSEA Job No.**

Project Code Originator Zone/Phase Level Type Role Dwg. No.

**22\_131 - CSE - GEN - XX - DR - C - 1532**

S2 SUITABLE FOR INFORMATION  
Status Code Suitability Description

P01 PLANNING  
Revision Project Status