



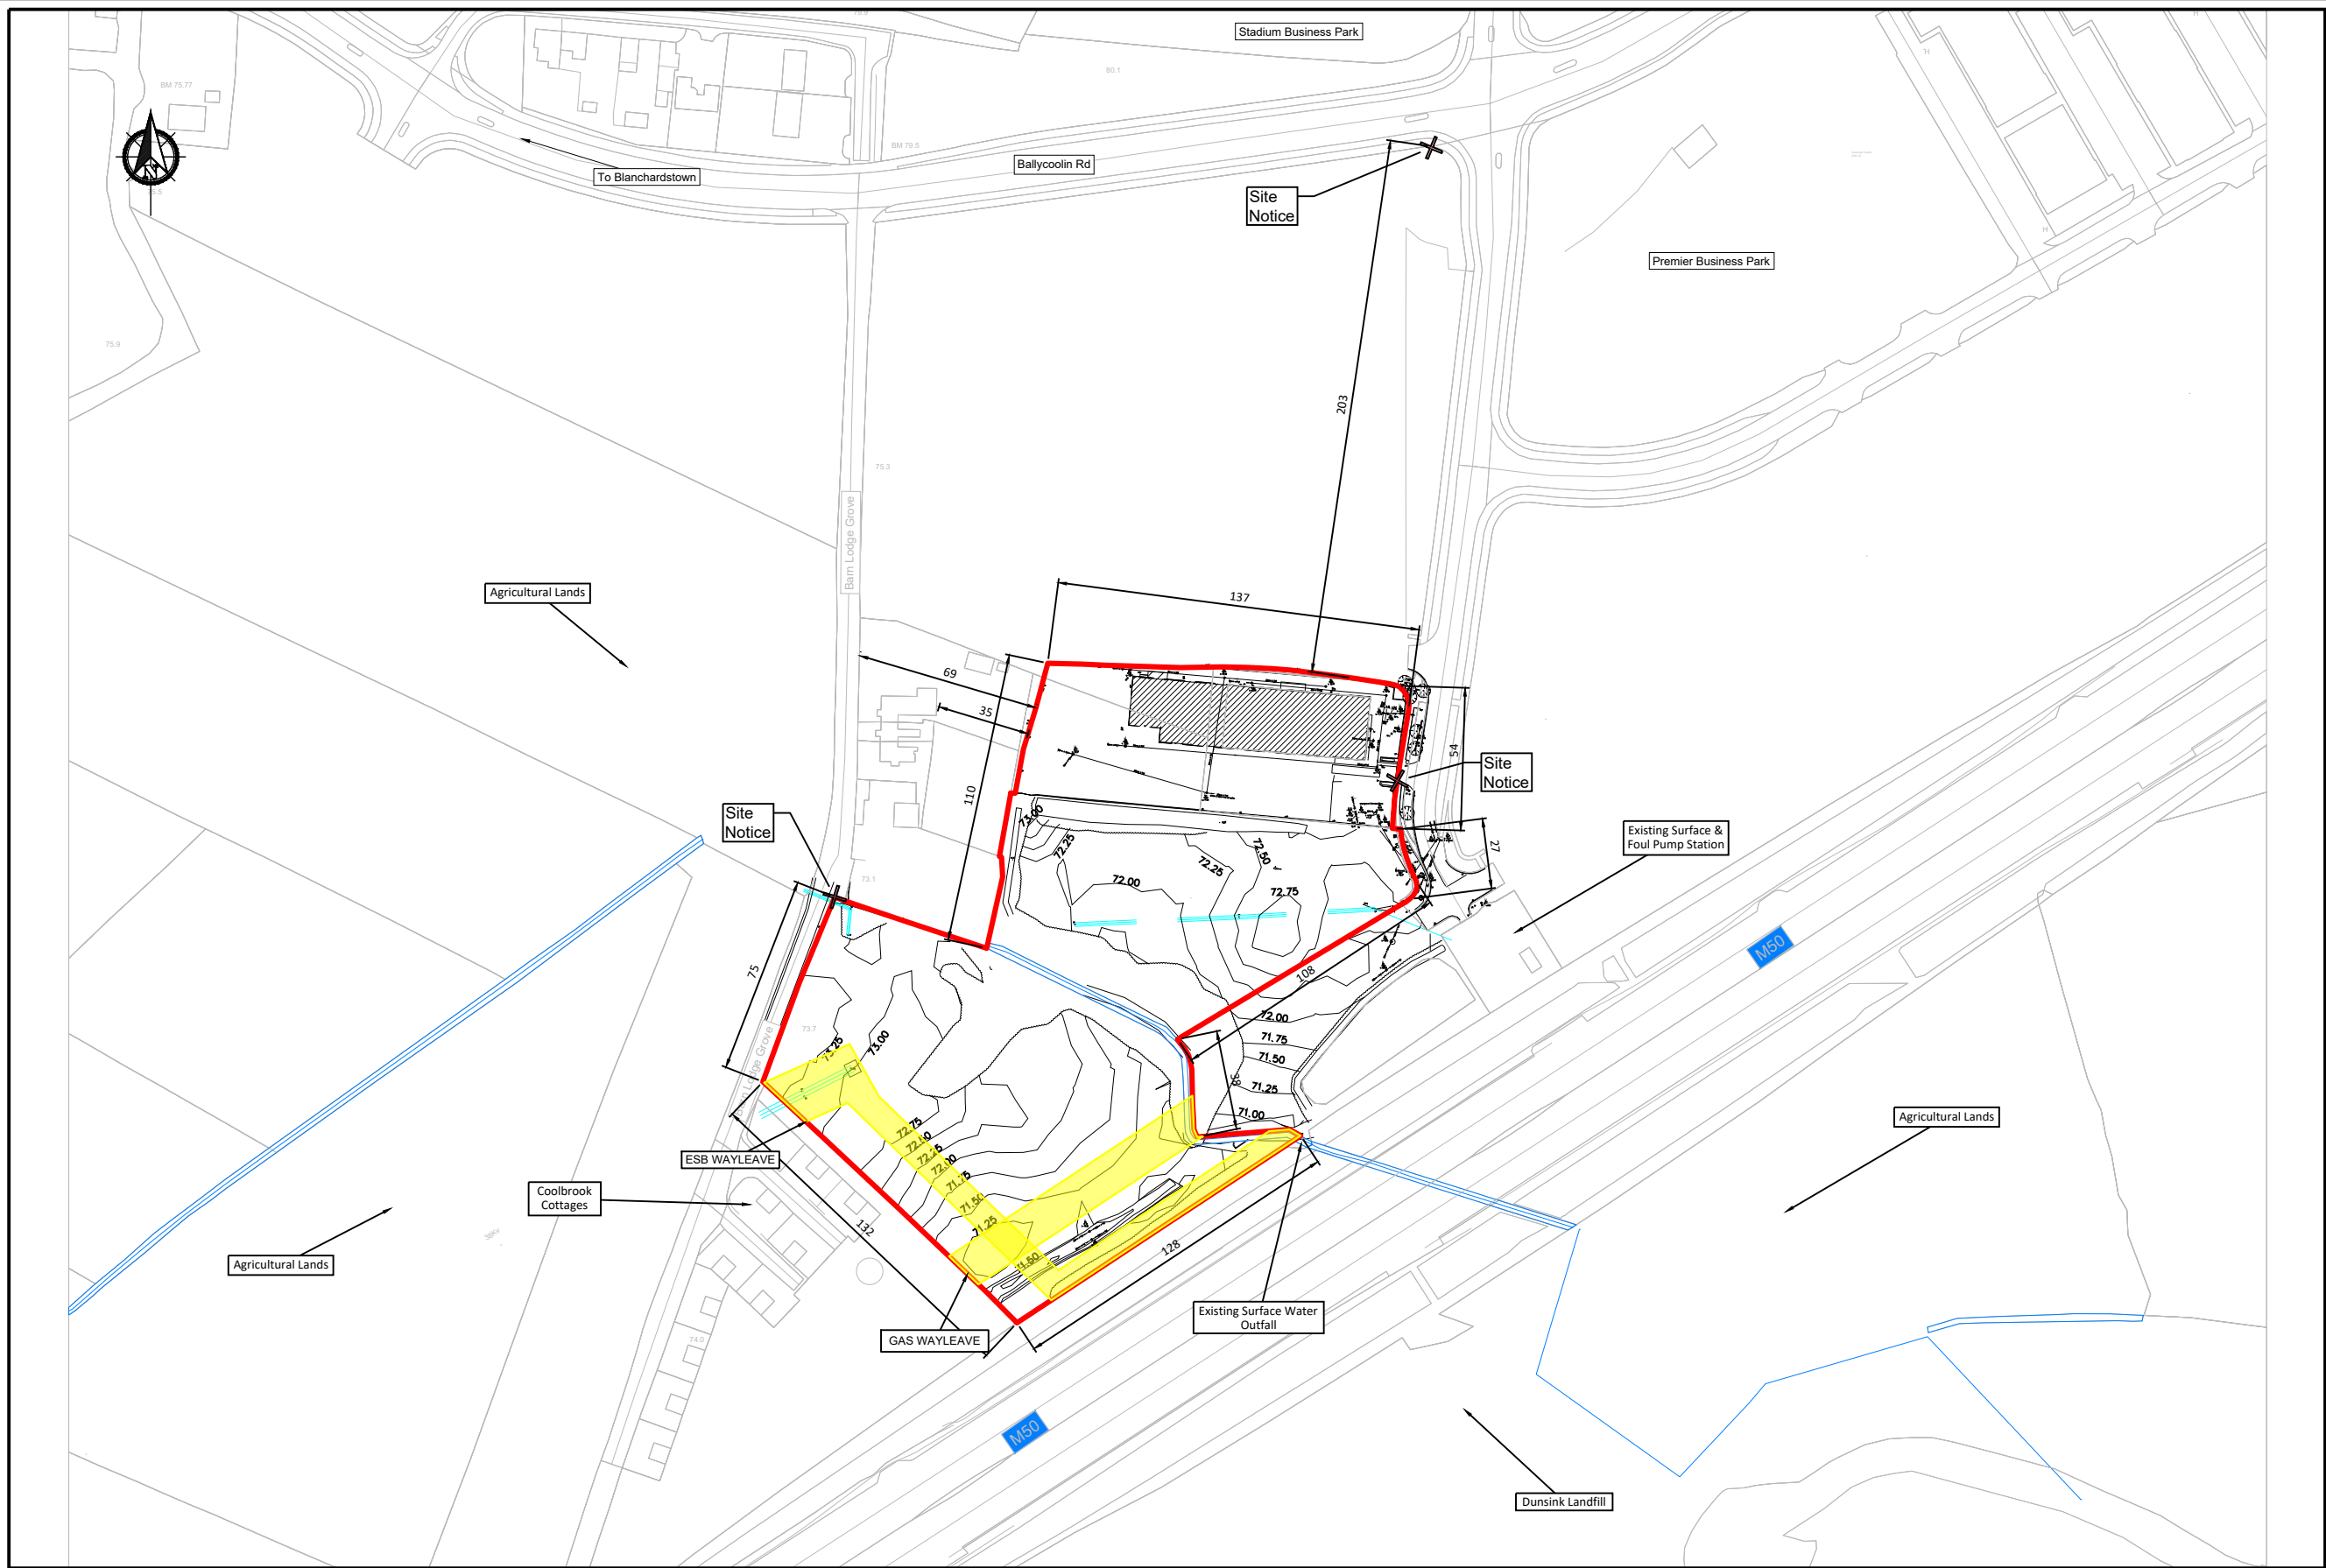

- Legend**
- Planning Application Site Boundary (3.38 Ha)
 - Wayleave GAS / ESB
 - Existing Watercourse
 - Existing Overhead Power Lines (Pylon)
 - Existing Overhead Power Lines (Pole Mounted)

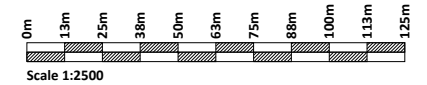

If Applicable : Ordnance Survey Ireland Licence No. EN 0001220 © Ordnance Survey Ireland and Government of Ireland
OS 3130

SITE LAYOUT
Scale 1:2500

Rev.	Description	App By	Date
A	ISSUE FOR PLANNING	CC	11.05.22

PROJECT	CLIENT		
SID APPLICATION, EIAR & IE LICENCE APPLICATION FOR THORNTONS CAPPAGH	THORNTONS RECYCLING		
SHEET	1:2500 SITE LOCATION MAP	Date 11.05.22	Project number P21-150
		Drawn by CS	Drawing Number P21-150-0000-0002
		Checked by FC	Rev A