


If Applicable : Ordnance Survey Ireland Licence No. EN 0001220 © Ordnance Survey Ireland and Government of Ireland


—85.878m

 FEHILY
 Cork | Dublin | Carlow

 TIMONEY
 www.fehilytimoney.ie

No part of this document may be reproduced or transmitted in any form or stored in any retrieval system of any nature without the written permission of Fehily Timoney & Company as copyright holder except as agreed for use on the project for which the document was originally issued. Do not scale. Use figured dimensions only. If in doubt - Ask!

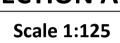

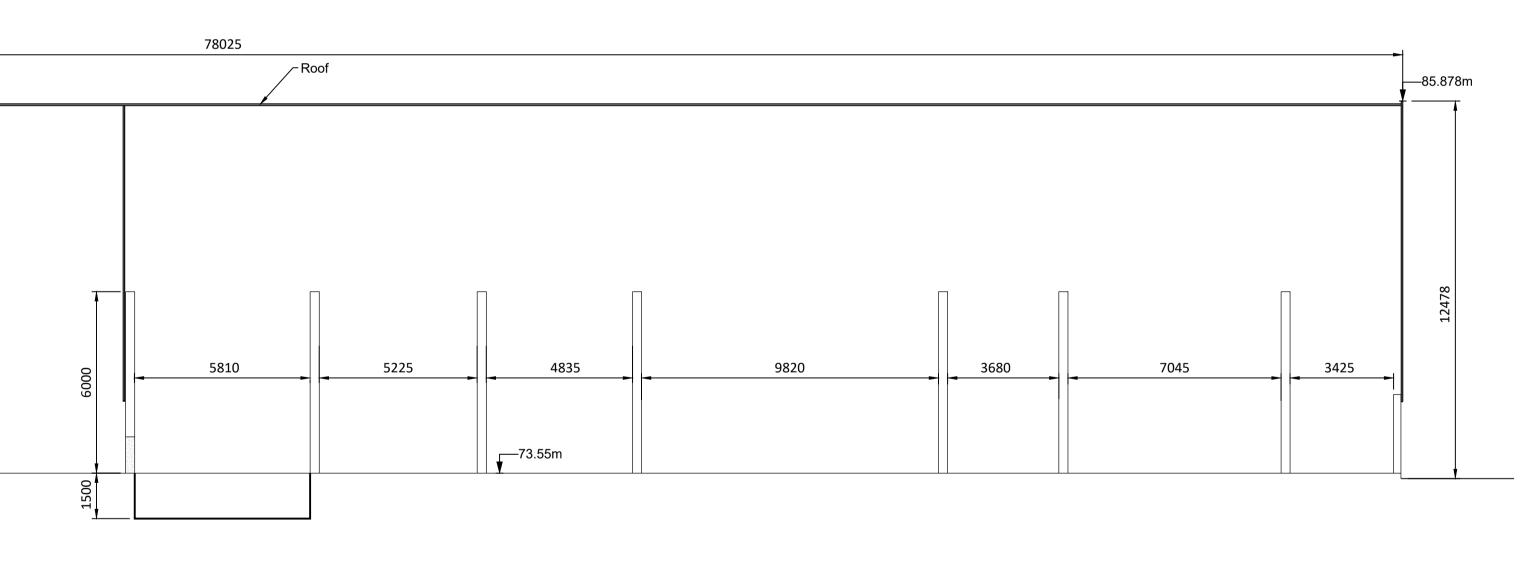

Scale 1:125

	Арр Ву	Date	PROJECT	
3	сс	24.05.22	SID APPLICATION, EIAR & IE LICENCE	
			APPLICATION FOR THORNTONS CAPPAGH	
			MATERIALS RECOVERY FACILITY 1 SECTIONS	
			SECTIONS	
				_

		E E E E E Fi C E Scale 1:125	5.0m 6.3m 7.5m	8.8m 10.0m 11.3m
CLIENT				
		THORNTONS RECYCL	ING	
Date	24.05.22	Project number P21-150	Scale (@ 1:125	9 A1-)
		Drawing Number	Rev	
Drawn by	CS			