



SECTION B-B
Scale 1:125

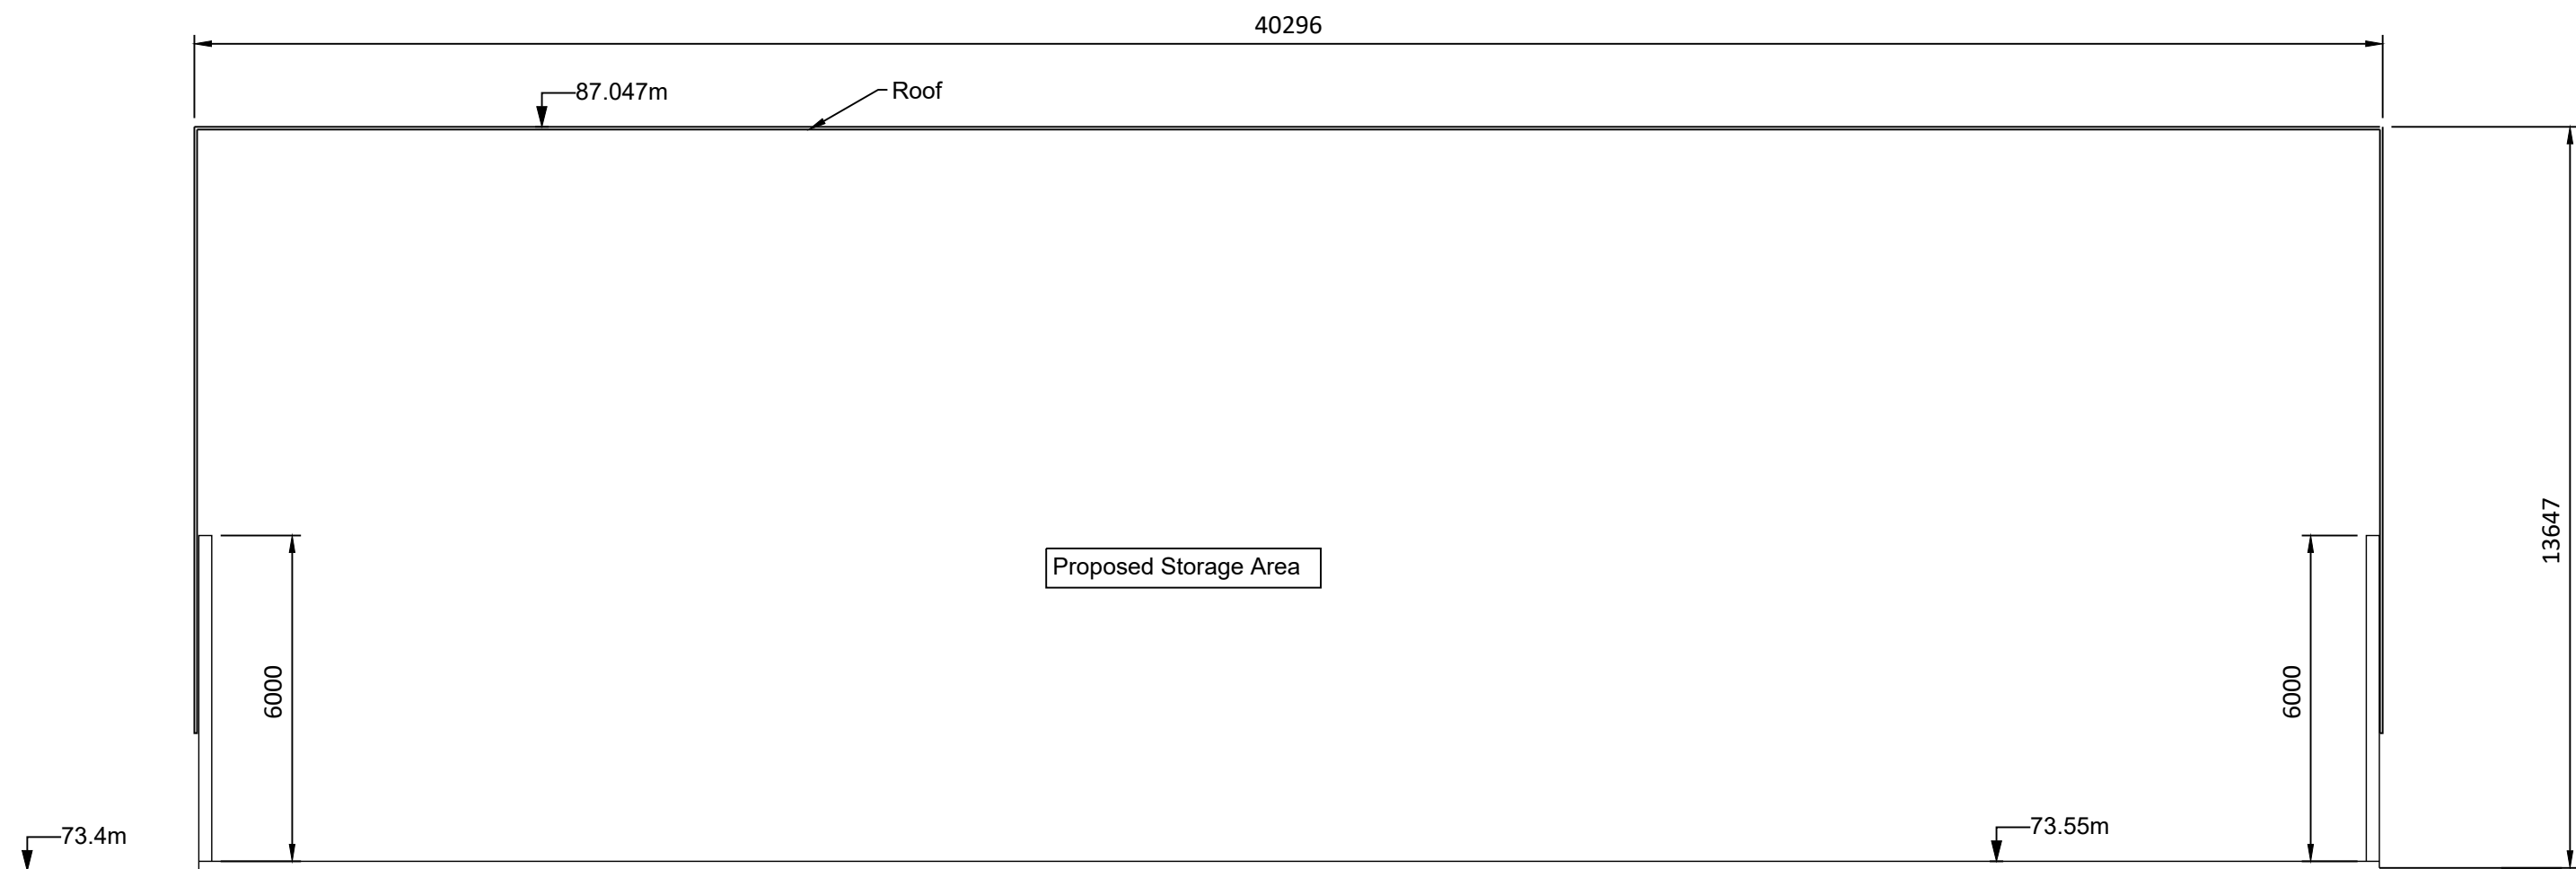

SECTION A-A
Scale 1:125

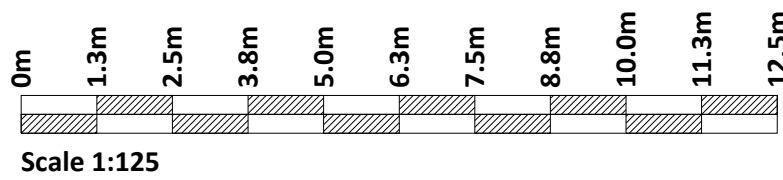

If Applicable : Ordnance Survey Ireland Licence No. EN 0001220 © Ordnance Survey Ireland and Government of Ireland

Rev.	Description	App By	Date
A	ISSUE FOR PLANNING	CC	24.05.22

PROJECT		CLIENT					
SID APPLICATION, EIAR & IE LICENCE APPLICATION FOR THORNTONS CAPPAGH		THORNTONS RECYCLING					
SHEET	MATERIALS RECOVERY FACILITY 2 SECTIONS	Date	24.05.22	Project number	P21-150	Scale (@ A1-)	1:125
		Drawn by	CS	Drawing Number			Rev
		Checked by	FC	P21-150-0302-0004			A