


SECTION A-A  
Scale 1:50

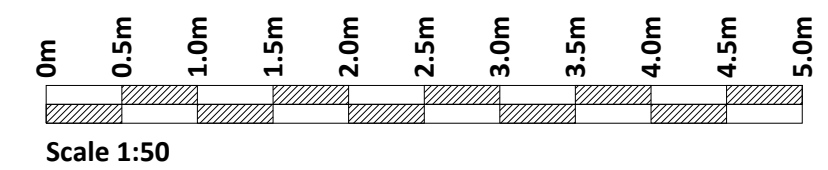

If Applicable : Ordnance Survey Ireland Licence No. EN 0001220 © Ordnance Survey Ireland and Government of Ireland

Rev.	Description	App By	Date
A	ISSUE FOR PLANNING	CC	12.05.22

PROJECT	CLIENT		
SID APPLICATION, EIAR & IE LICENCE APPLICATION FOR THORNTONS CAPPAGH	THORNTONS RECYCLING		
SHEET	Date 12.05.22	Project number P21-150	Scale (@ A1-) 1:50
ADMINISTRATION BUILDING SECTION	Drawn by CS	Drawing Number P21-150-0304-0005	Rev A
	Checked by FC		