

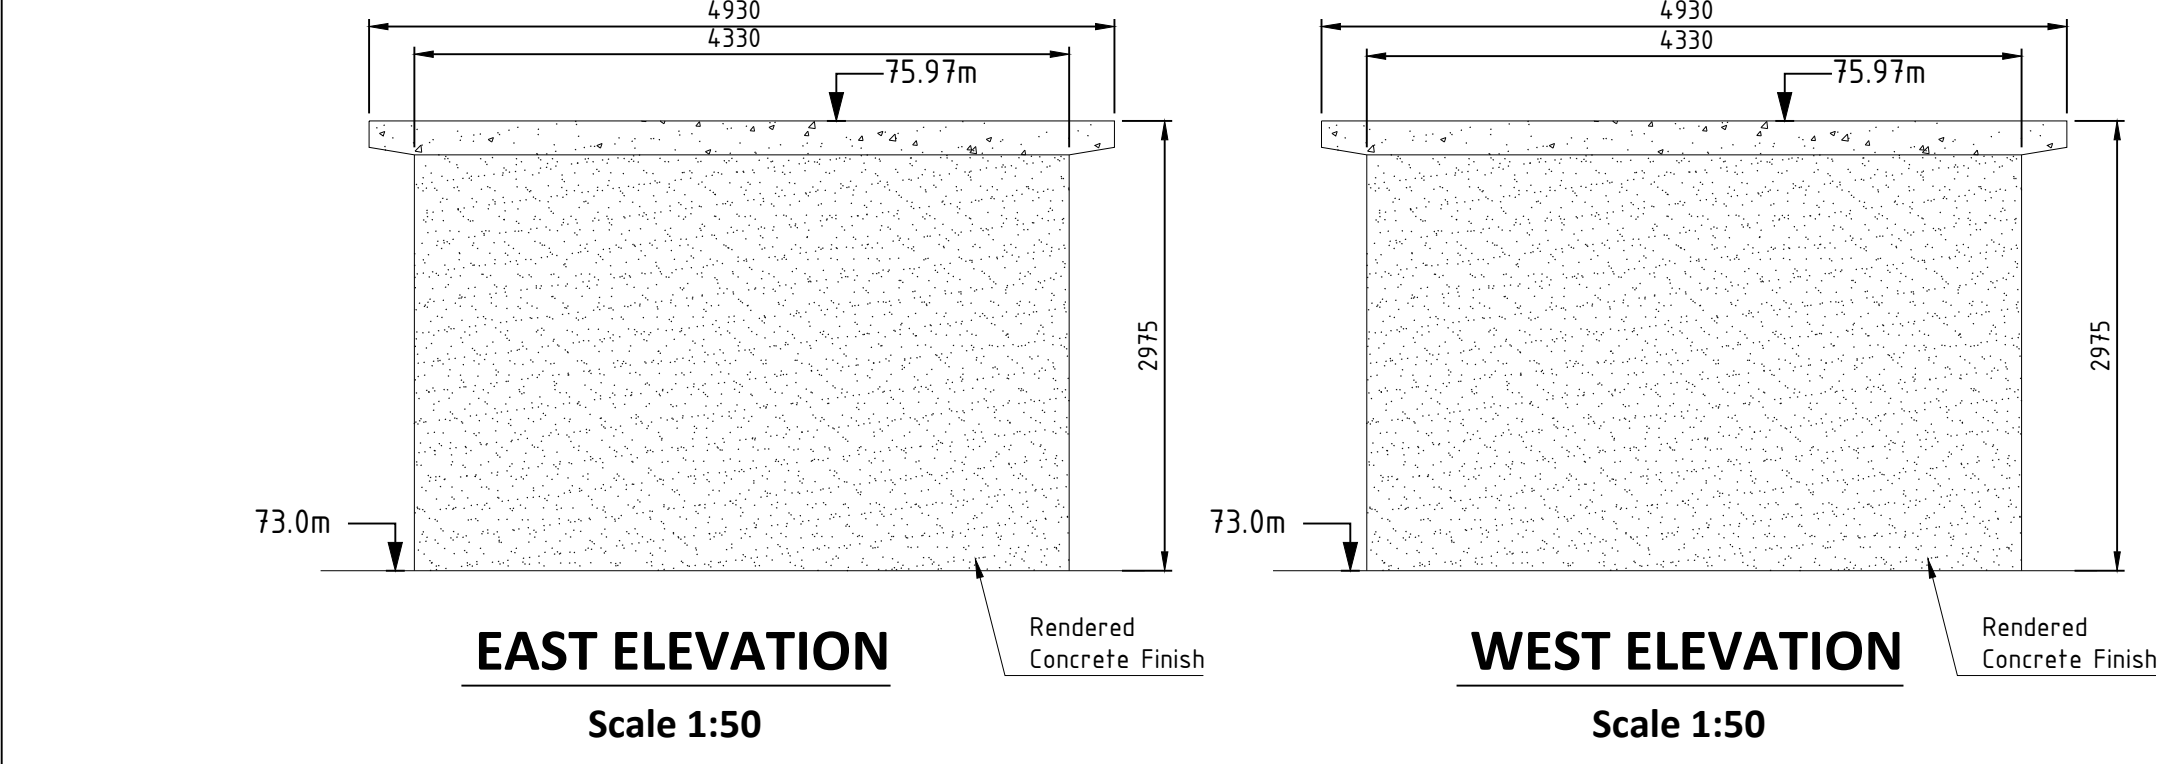
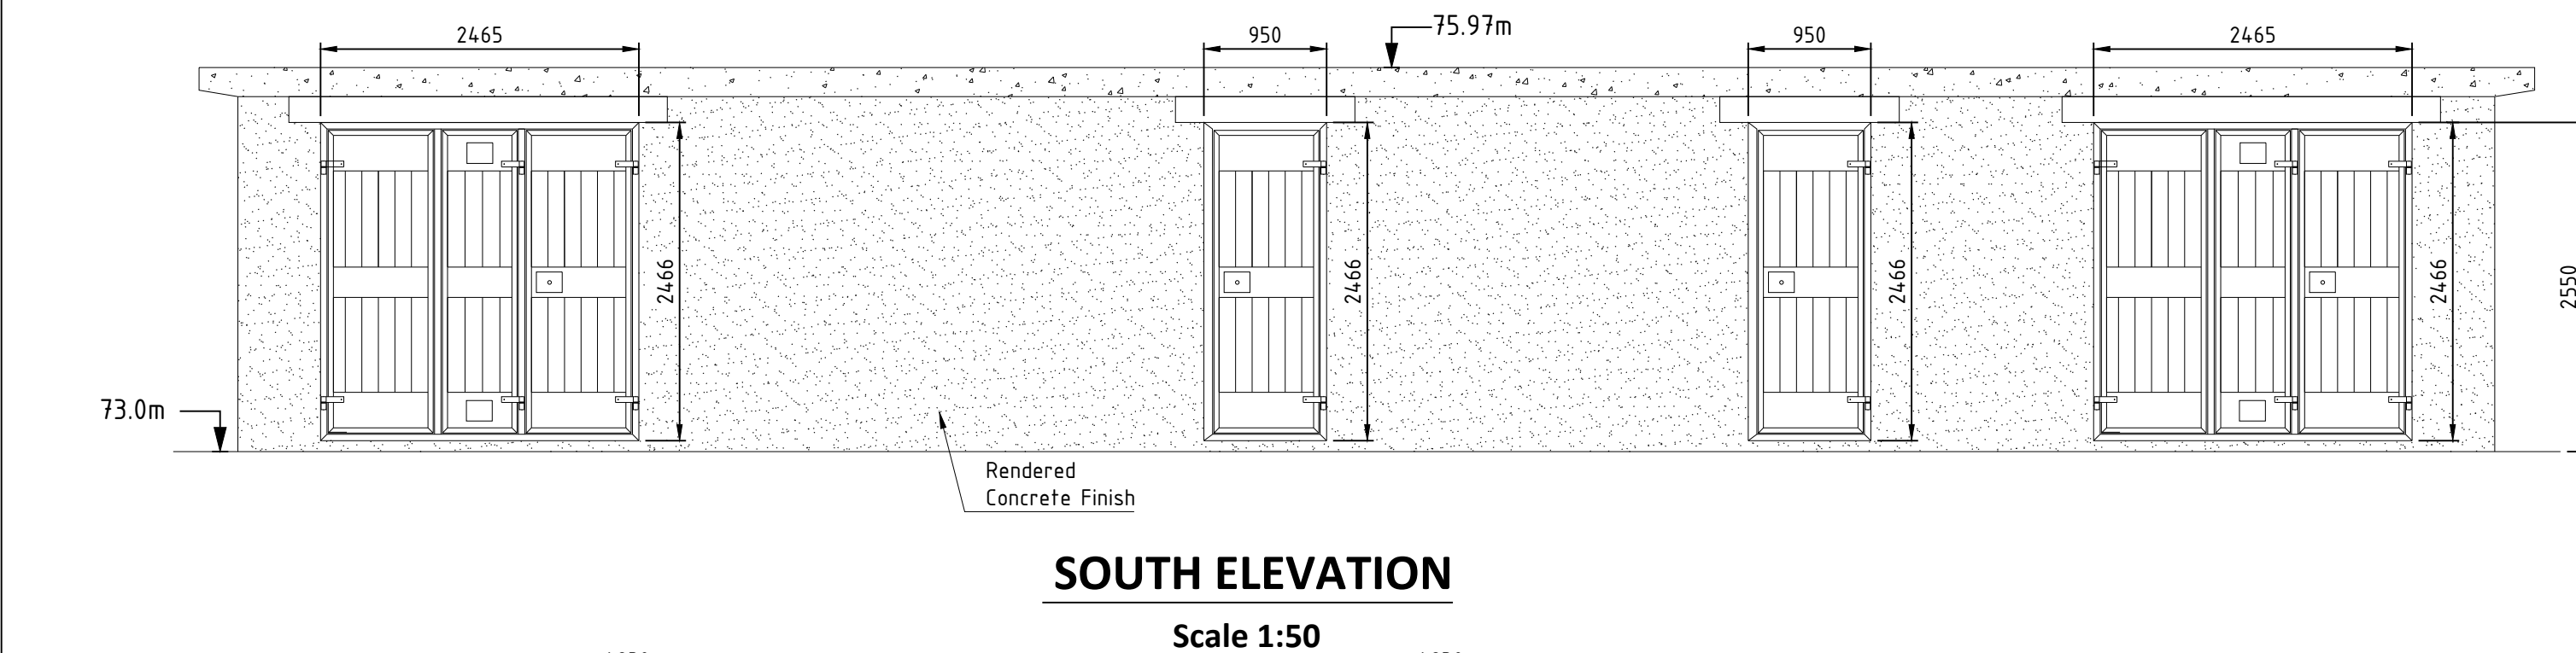
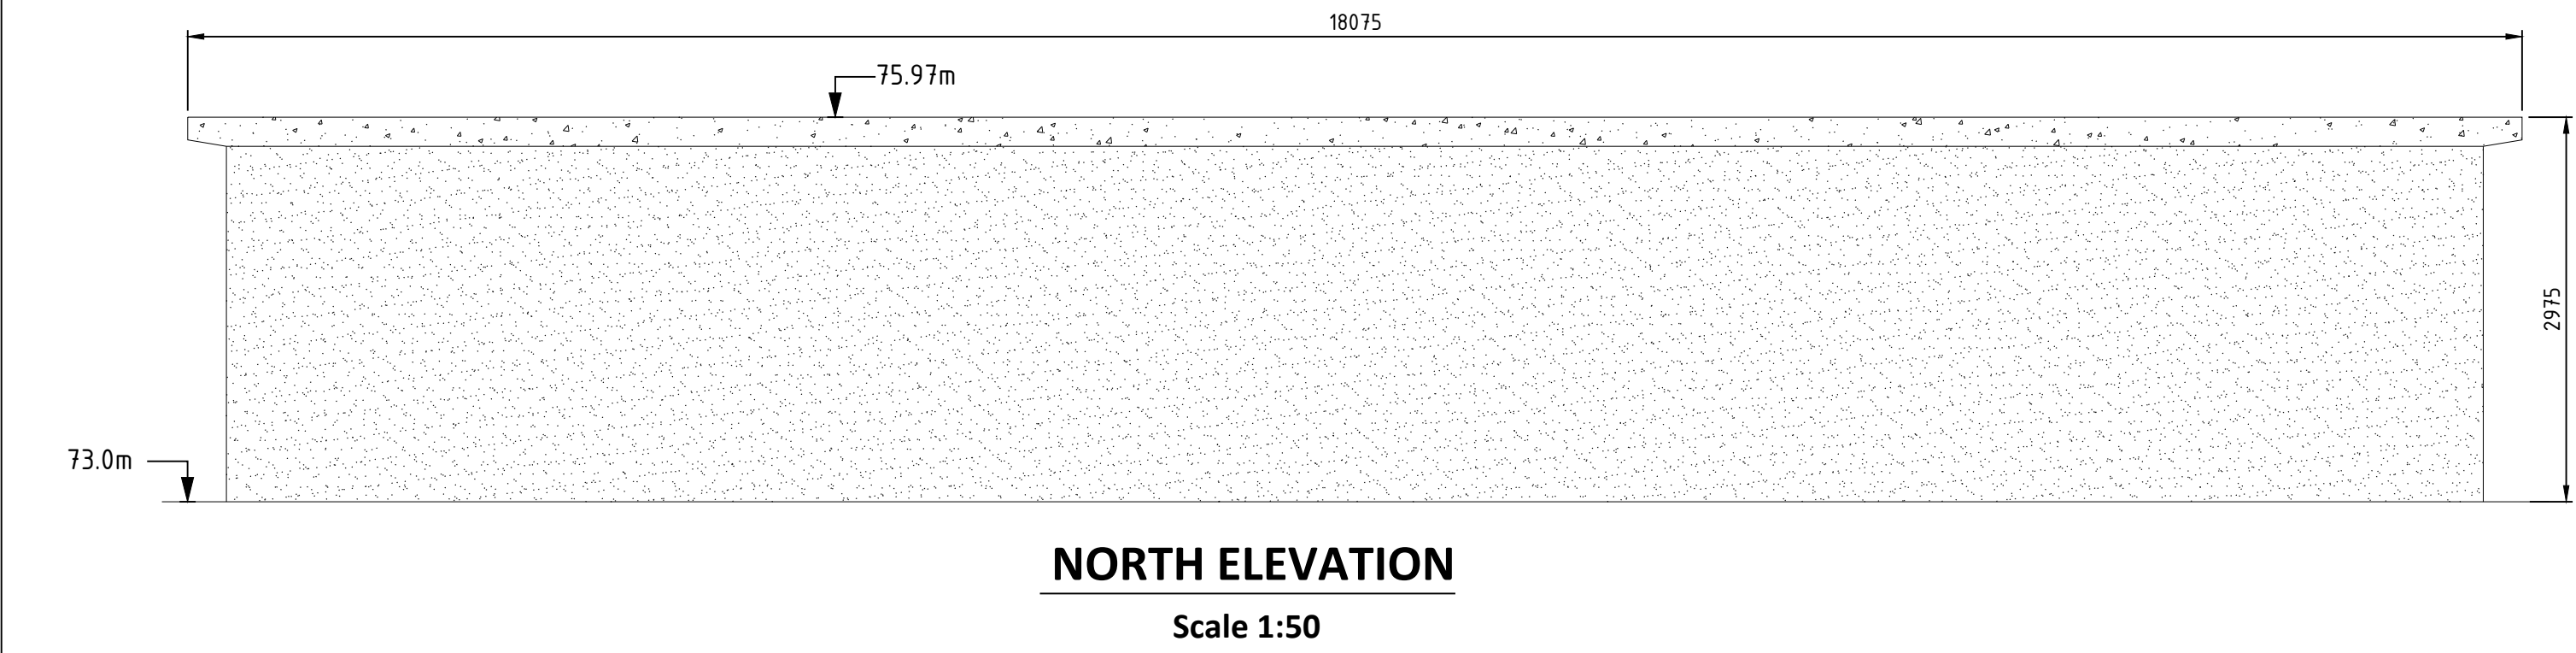
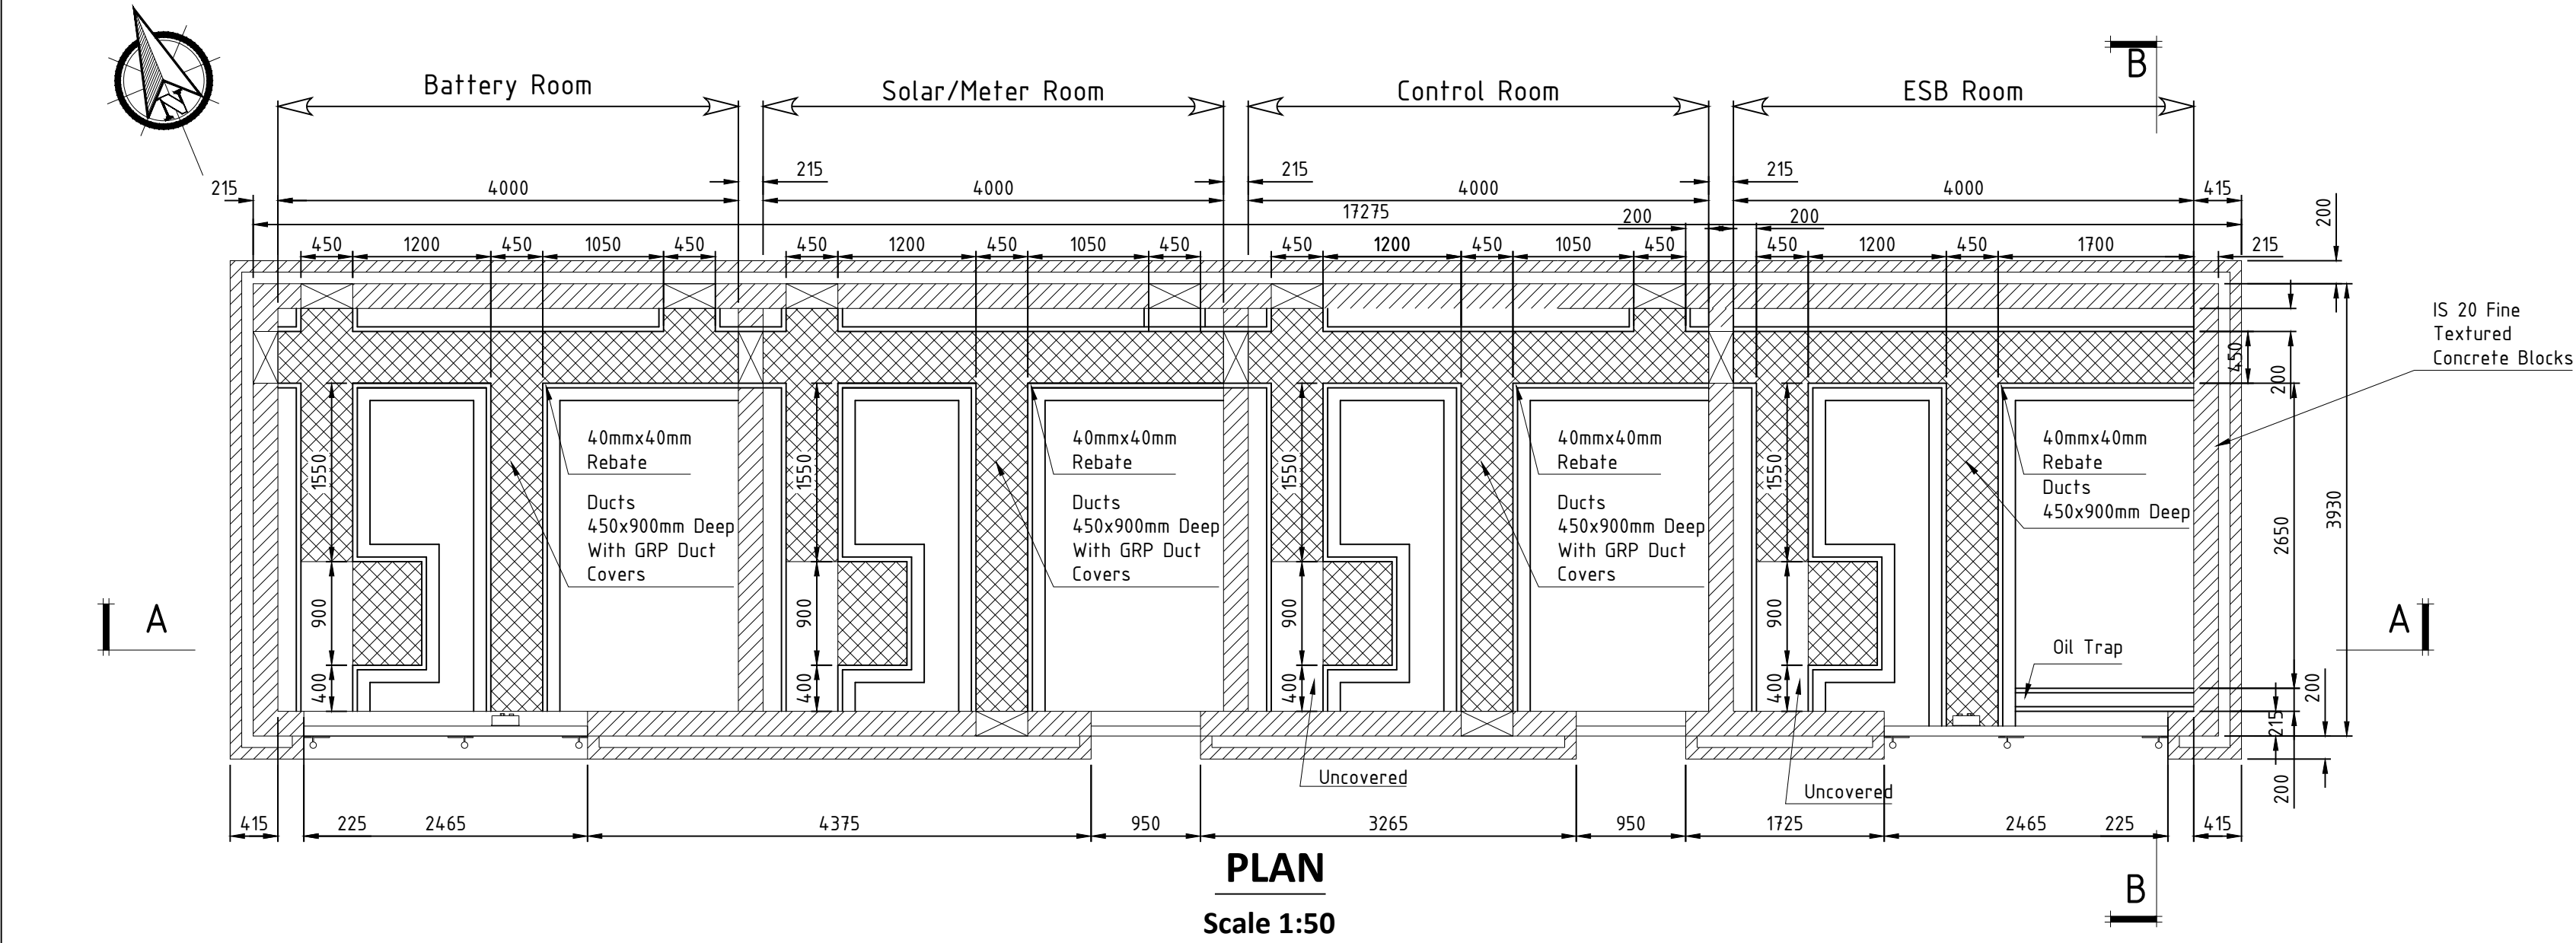
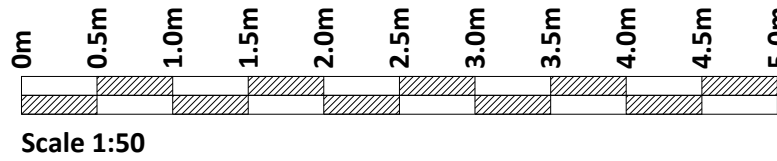
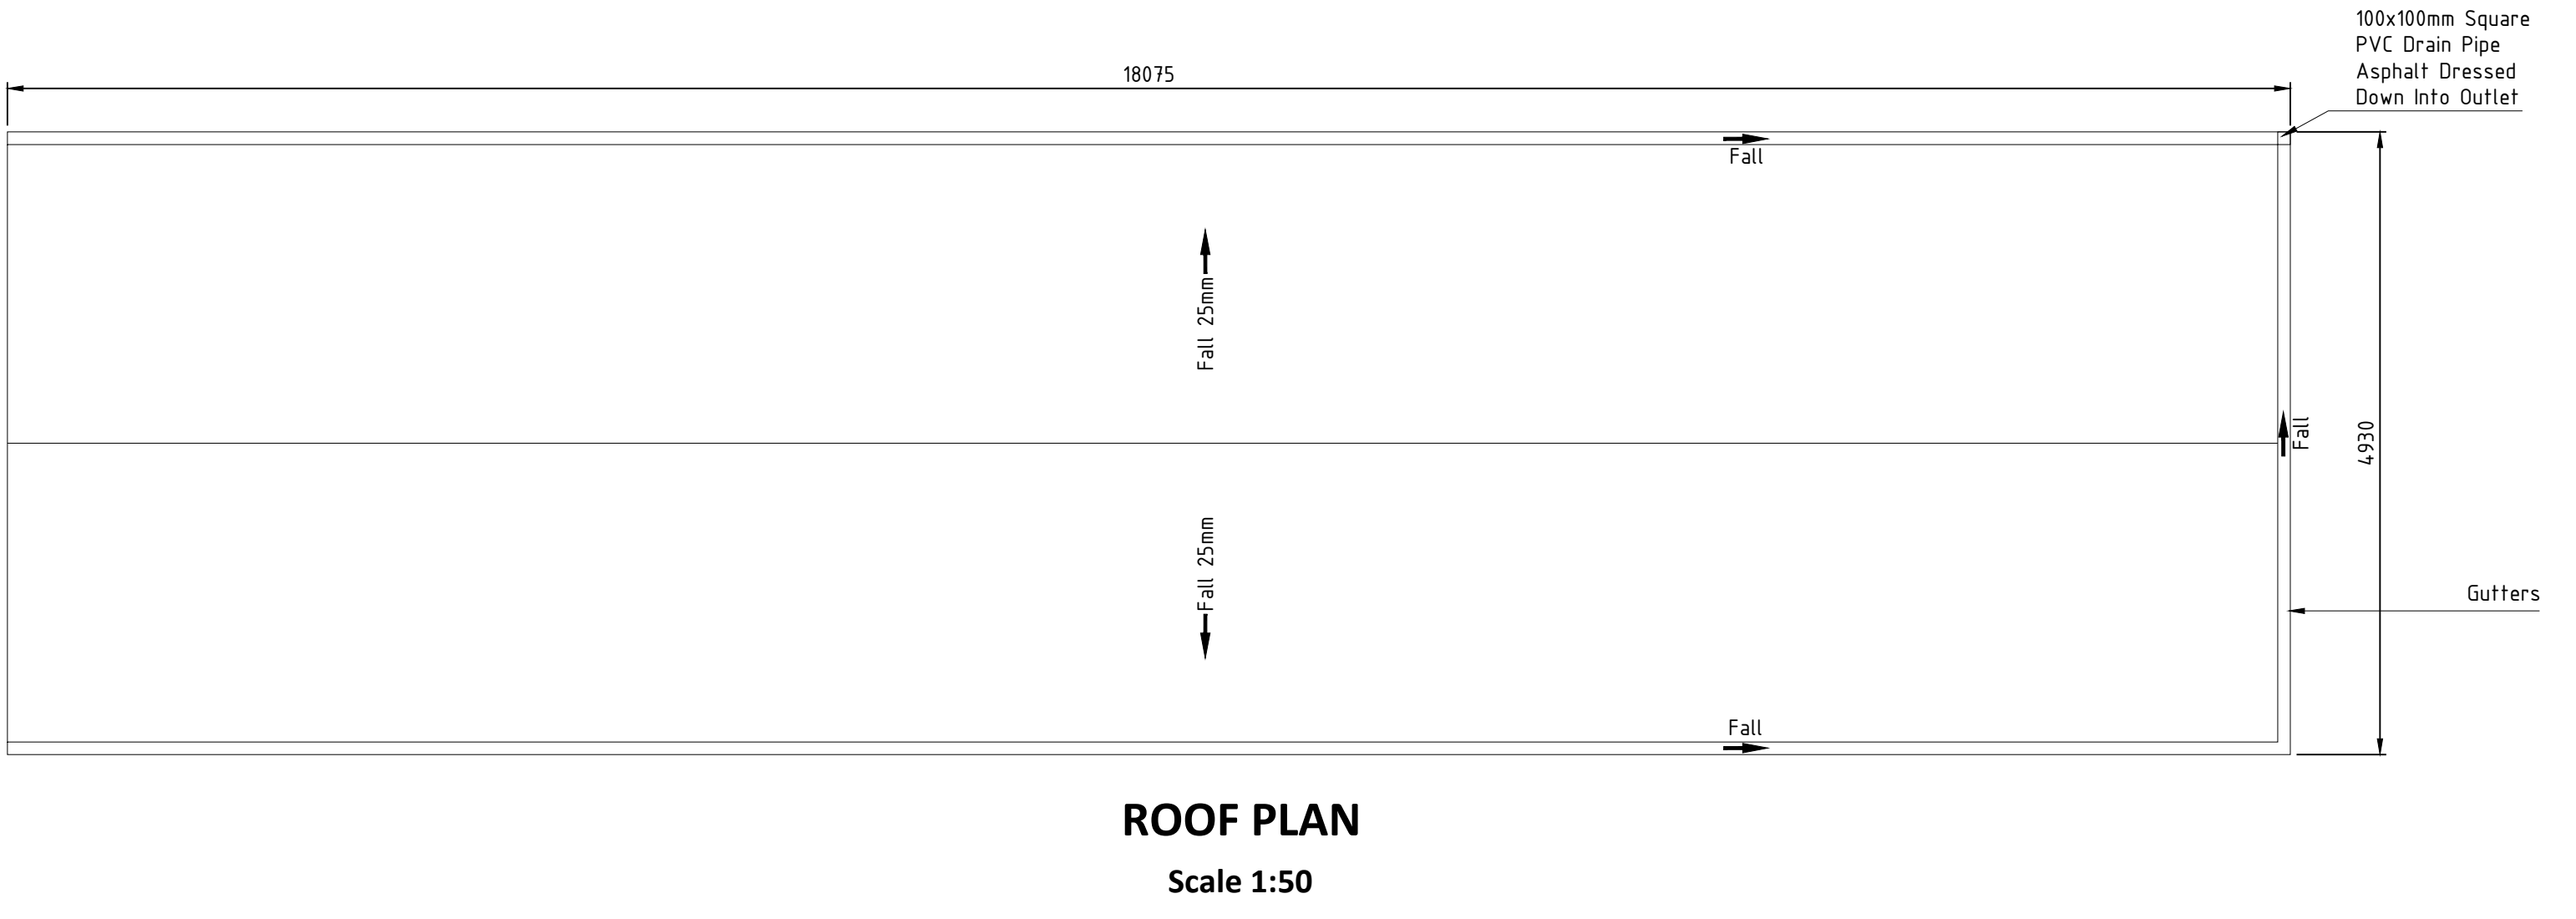


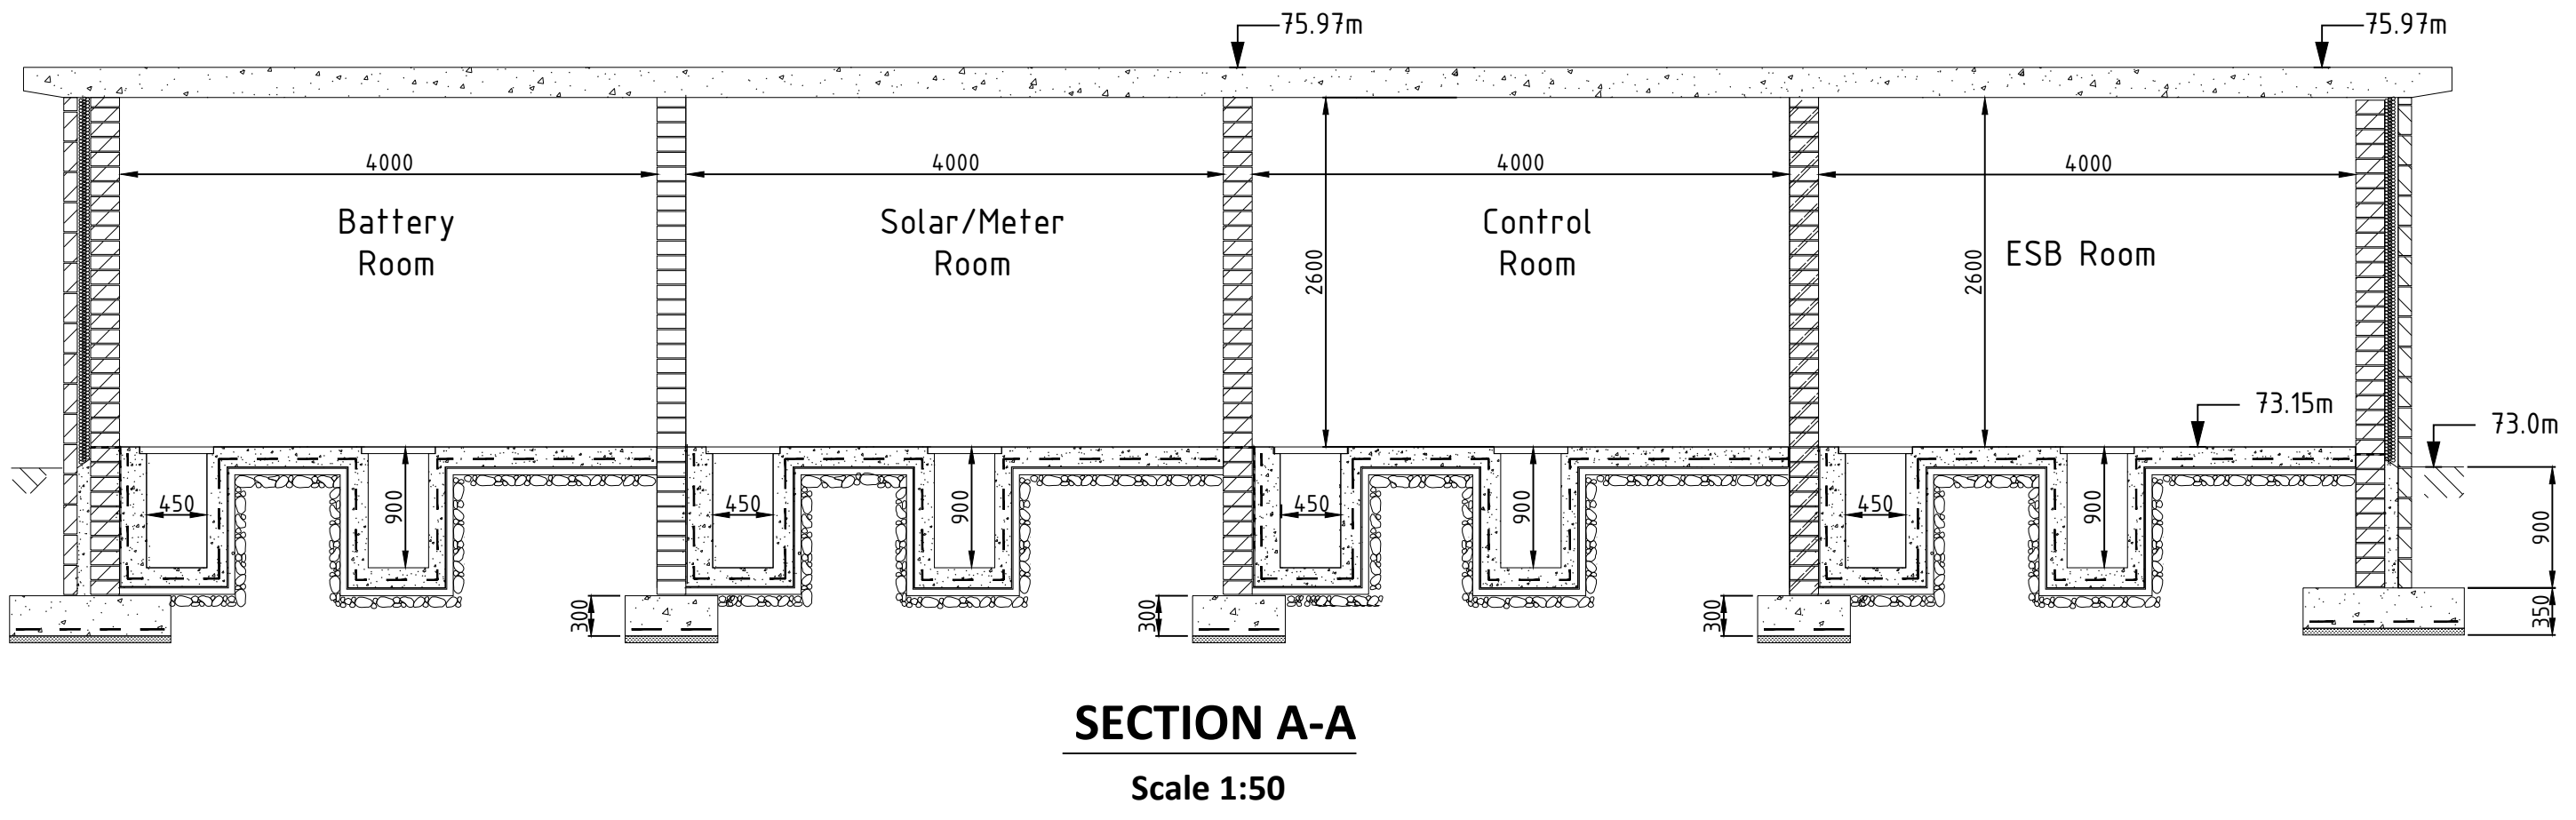

If Applicable : Ordnance Survey Ireland Licence No. EN 0001220 © Ordnance Survey Ireland and Government of Ireland

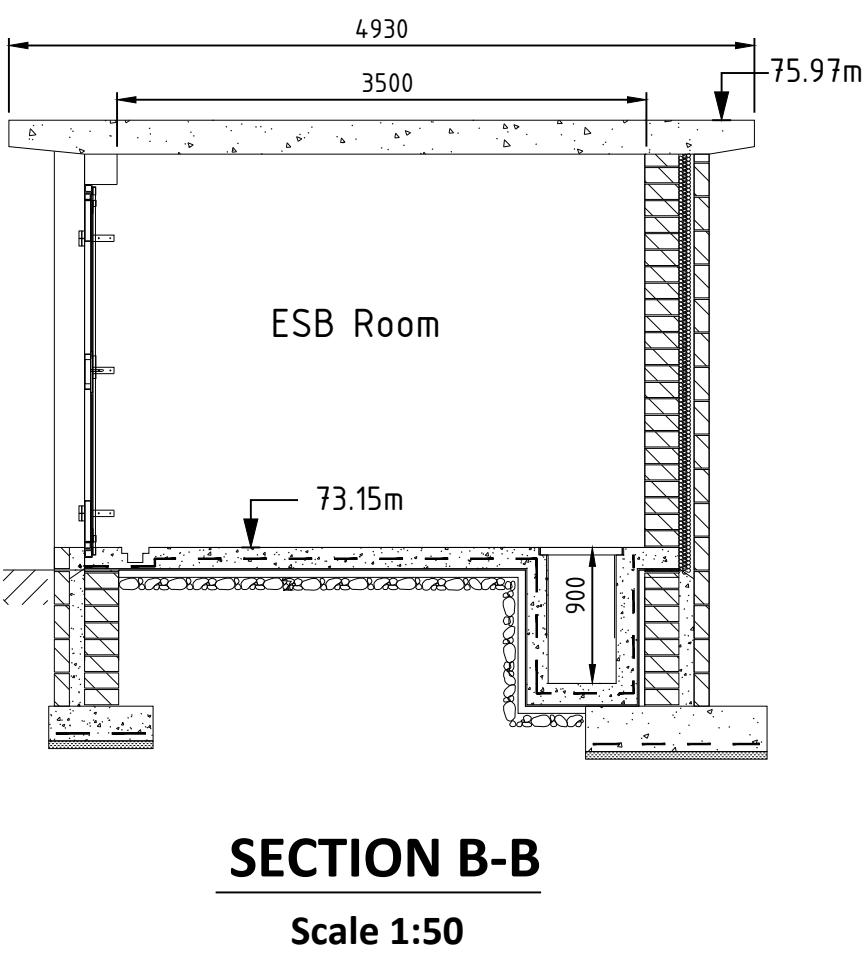

Rev.	Description	App By	Date
A	ISSUE FOR PLANNING	CC	16.05.22

PROJECT	CLIENT		
SID APPLICATION, EIAR & IE LICENCE APPLICATION FOR THORNTONS CAPPAGH	THORNTONS RECYCLING		
SHEET	ESB SUBSTATION PLAN ELEVATIONS & SECTIONS		
Date	16.05.22	Project number	P21-150
Drawn by	CS	Drawing Number	P21-150-0306-0001
Checked by	FC	Rev	A