



SECTION A-A
Scale 1:100

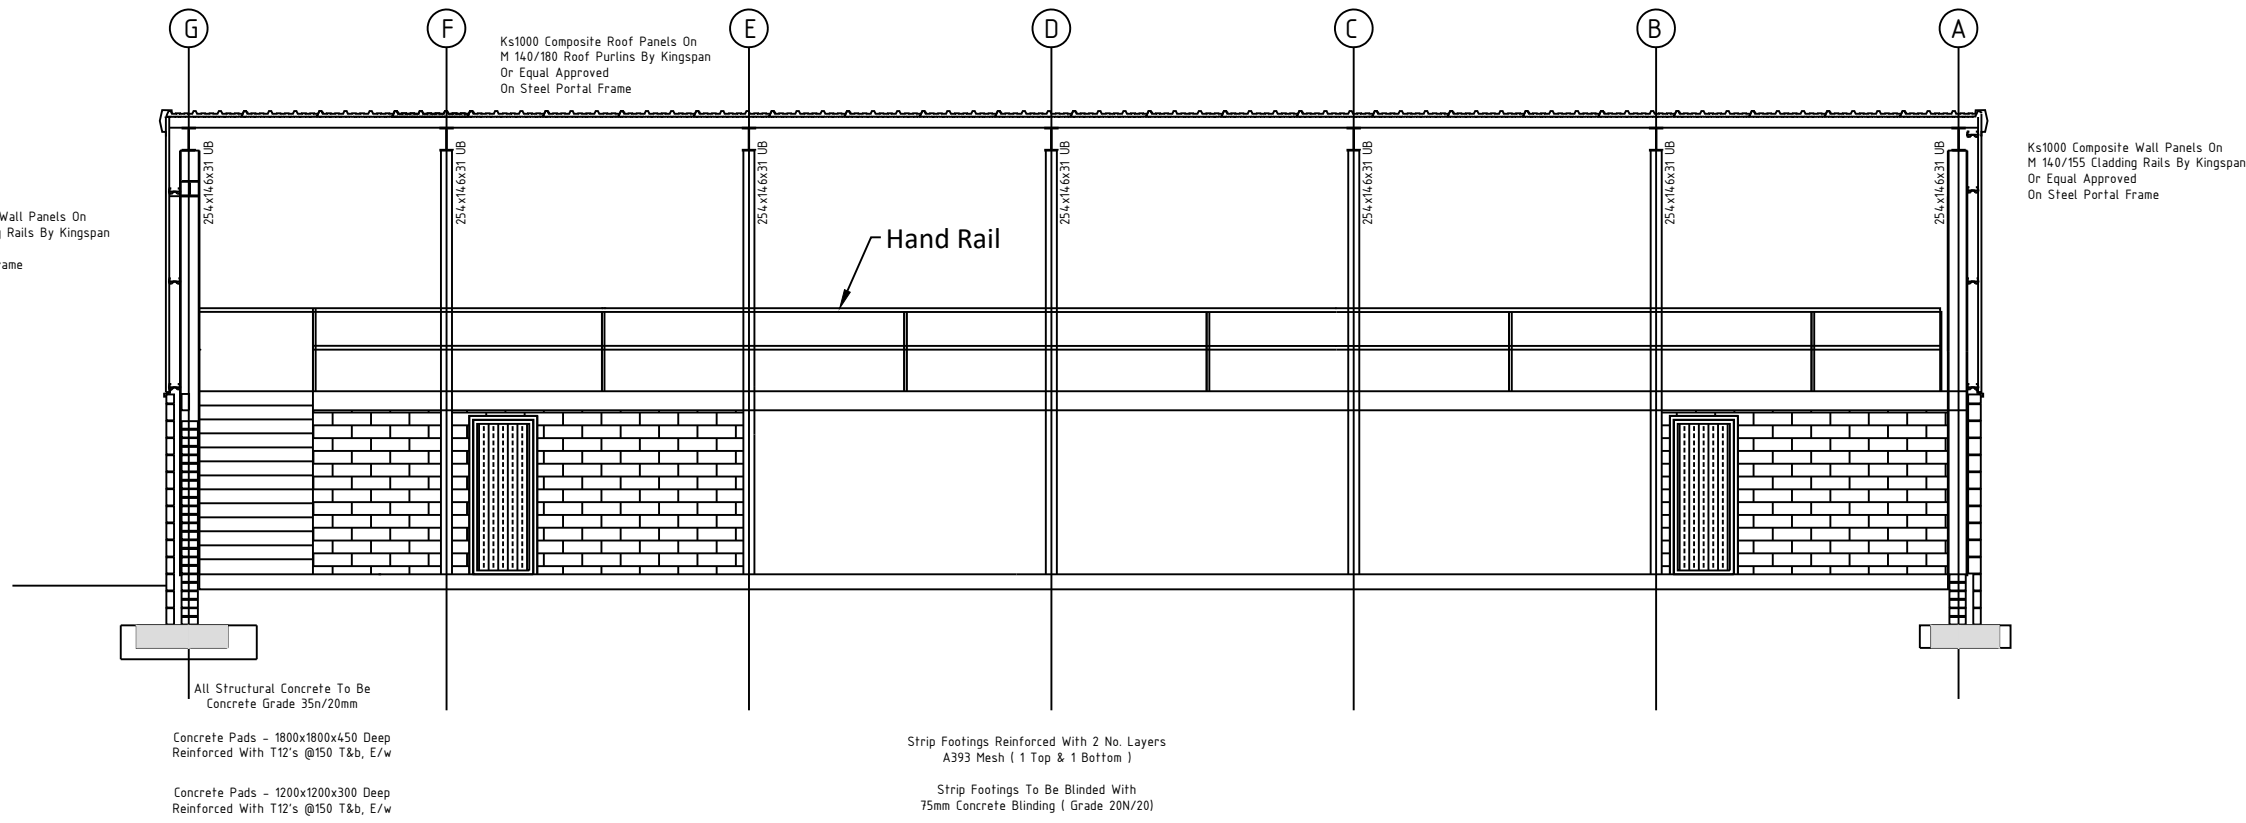

SECTION B-B
Scale 1:100

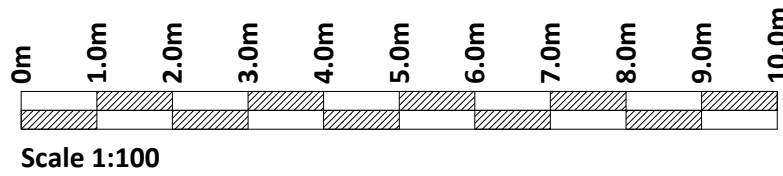

If Applicable : Ordnance Survey Ireland Licence No. EN 0001220 © Ordnance Survey Ireland and Government of Ireland

Rev.	Description	App By	Date
A	ISSUE FOR PLANNING	CC	18.05.22

PROJECT	CLIENT		
SID APPLICATION, EIAR & IE LICENCE APPLICATION FOR THORNTONS CAPPAGH	THORNTONS RECYCLING		
SHEET	WORKSHOP & FUEL REFILLING FACILITY SECTIONS	Date 18.05.22 Project number P21-150 Drawing Number P21-150-0307-0003 Checked by FC	Scale (@ A1-) 1:100 Rev A