

SITE LAYOUT
Scale 1:750



PHOTO 1

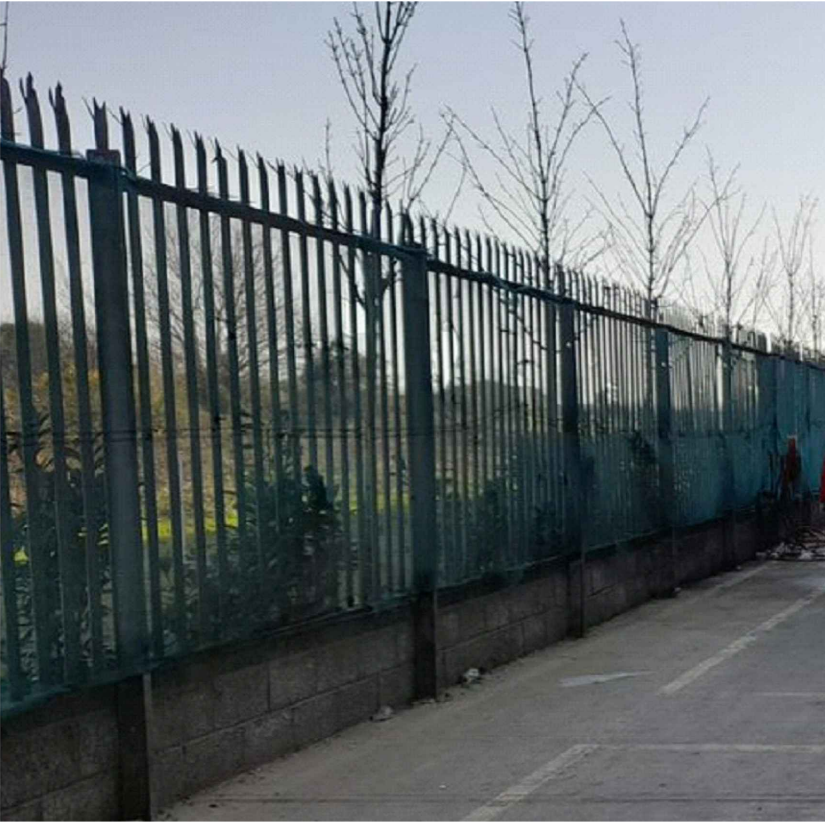


PHOTO 2

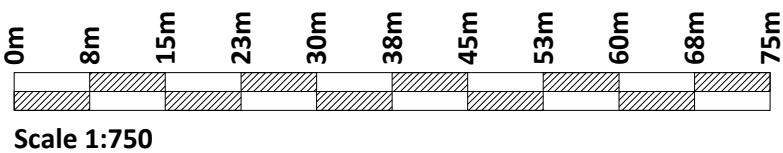


PHOTO 3



PHOTO 4

Note:
Refer to Drawing P21-150-0400-0002 For Typical Fence & Gate Details



If Applicable : Ordnance Survey Ireland Licence No. EN 0001220 © Ordnance Survey Ireland and Government of Ireland

Rev.	Description	App By	Date
A	ISSUE FOR PLANNING	CC	26.05.22

PROJECT	CLIENT		
SID APPLICATION, EIAR & IE LICENCE APPLICATION FOR THORNTONS CAPPAGH	THORNTONS RECYCLING		
SHEET	PROPOSED PERIMETER FENCING LAYOUT	Date 26.05.22	Project number P21-150
		Drawn by CS	Drawing Number P21-150-0400-0001
		Checked by FC	Rev A