


– Palisade Fence 150mm Reinforced Concrete Plinth. 1000

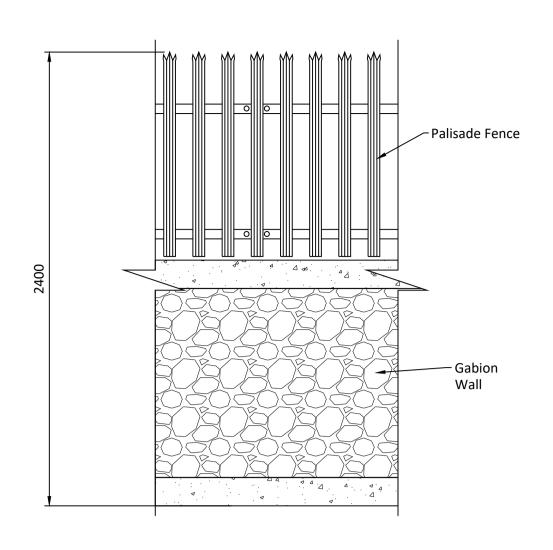

PROPOSED PALISADE FENCE ON GABION WALL **SECTION**

Scale 1:20

ELEVATION


PROPOSED PALISADE FENCE ON GABION WALL


Scale 1:20


PROPOSED PALISADE FENCE **ELEVATION Scale 1:20**

PROPOSED PALISADE FENCE **SECTION**

Scale 1:20

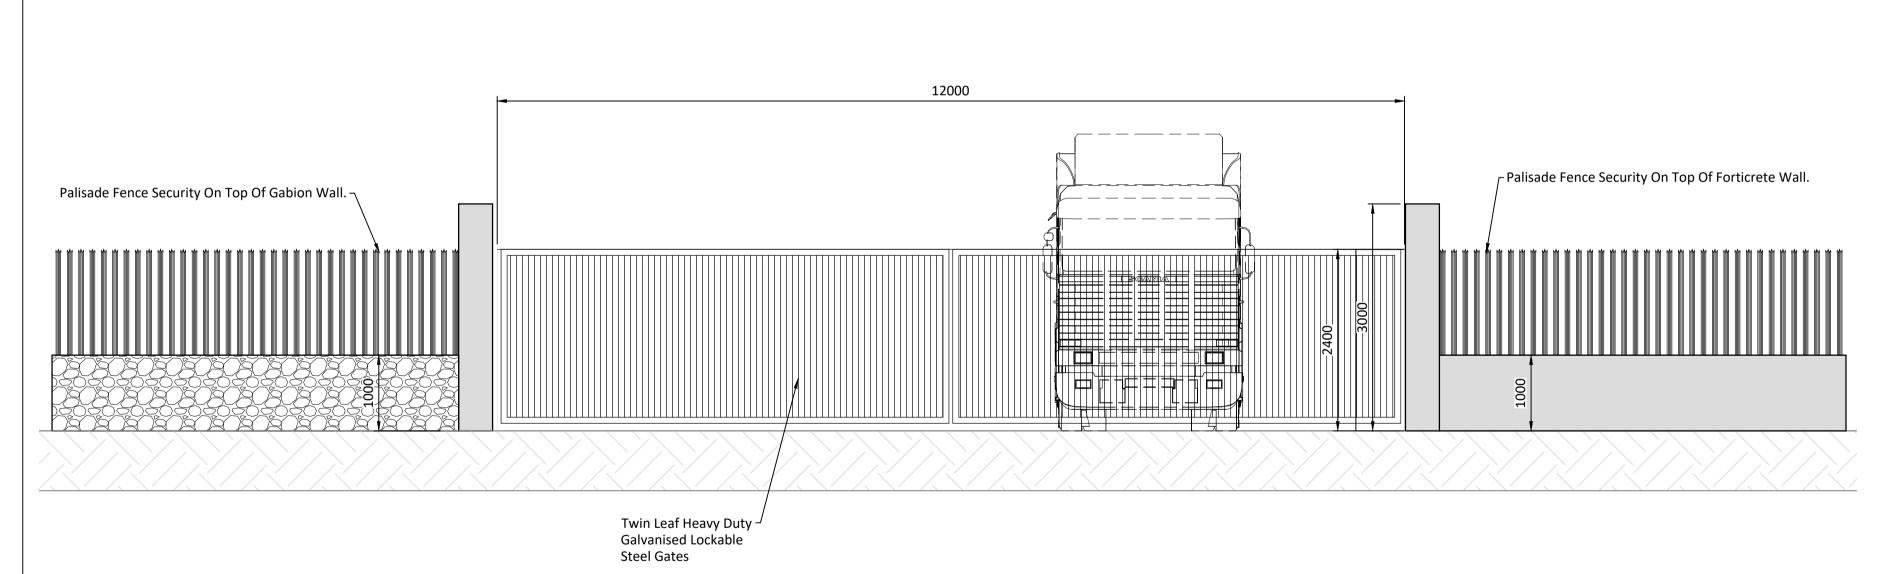

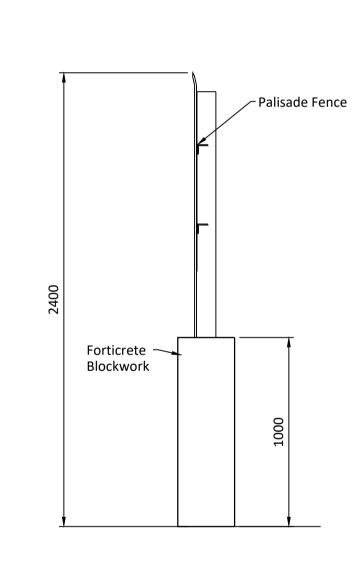

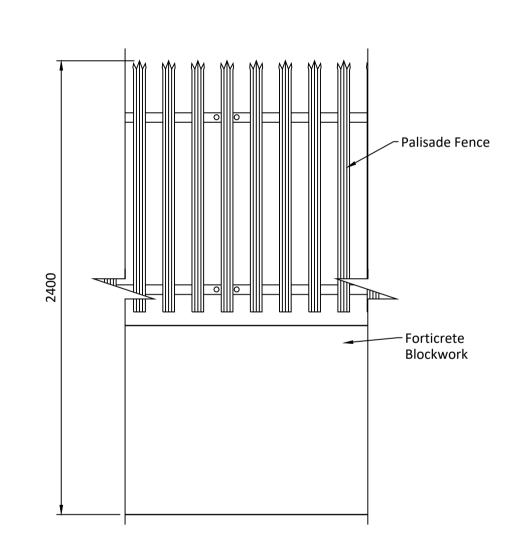

EXTERNAL ELEVATION OF PROPOSED ENTRANCE GATE 2

Scale 1:50

PROPOSED PALISADE FENCE ON FORTICRETE BLOCKWORK - SECTION

Scale 1:20

PROPOSED PALISADE FENCE ON FORTICRETE BLOCKWORK - ELEVATION

Scale 1:20

If Applicable: Ordnance Survey Ireland Licence No. EN 0001220 © Ordnance Survey Ireland and Government of Ireland

No part of this document may be reproduced or transmitted in any form or stored in any retrieval system of any nature without the written permission of Fehily Timoney & Company as copyright holder except as agreed for use on the project for which the document was originally



issued. Do not scale. Use figured dimensions only. If in doubt - Ask!

Description	Арр Ву	Date
ISSUE FOR PLANNING	СС	26.05.22

ROJECT		CLIENT			
	SID APPLICATION, EIAR & IE LICENCE APPLICATION FOR THORNTONS CAPPAGH			THORNTONS RECYCLING	I
HEET		Date	26.05.22	Project number P21-150	Sc 1:
	TYPICAL FENCE & GATE DETAILS	Drawn by	cs	Drawing Number	
		Checked by	FC	P21-150-0400-0002	

O:\ACAD\2021\P21-150\P21-150-0400-0002

Scale (@ A1-) 1:20