




If Applicable : Ordnance Survey Ireland Licence No. EN 0001220 © Ordnance Survey Ireland and Government of Ireland OS3130

SITE LAYOUT  
Scale 1:500

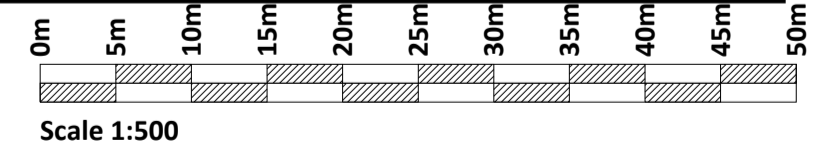



Cork | Dublin | Carlow

www.fehilytimoney.ie

No part of this document may be reproduced or transmitted in any form or stored in any retrieval system of any nature without the written permission of Fehily Timoney & Company as copyright holder except as agreed for use on the project for which the document was originally issued. Do not scale. Use figured dimensions only. If in doubt - Ask!

| Rev. | Description        | App By | Date     |
|------|--------------------|--------|----------|
| A    | ISSUE FOR PLANNING | CC     | 03.08.22 |
|      |                    |        |          |
|      |                    |        |          |
|      |                    |        |          |
|      |                    |        |          |

|         |   |  |  |                                   |          |   |         |               |       |     |   |
|---------|---|--|--|-----------------------------------|----------|---|---------|---------------|-------|-----|---|
| PROJECT | SID APPLICATION, EIAR & IE LICENCE<br>APPLICATION FOR THORNTONS CAPPAGH |  |  | CLIENT<br><br>THORNTONS RECYCLING |          |   |         |               |       |     |   |
| SHEET   | PROPOSED SOLAR PANEL LAYOUT PLAN  |  |  | Date                              | 03.08.22 | Project number                          | P21-150 | Scale (@ A1-) | 1:500 |     |   |
|         |   |  |  | Drawn by                          | CS       | Drawing Number<br><br>P21-150-0700-0007 |         |               |       | Rev | A |
|         |   |  |  | Checked by                        | RD       |   |         |               |       |     |   |

O:\ACAD\2021\P21-150\P21-150-0700-0007