




PLAN
Scale 1:10

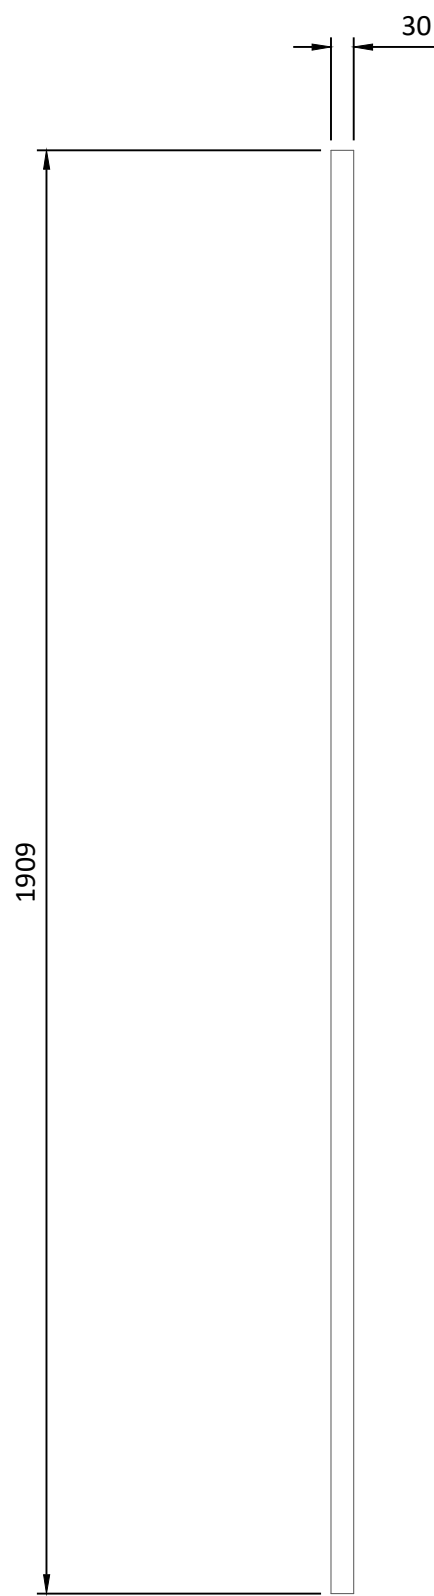

SIDE VIEW
Scale 1:10

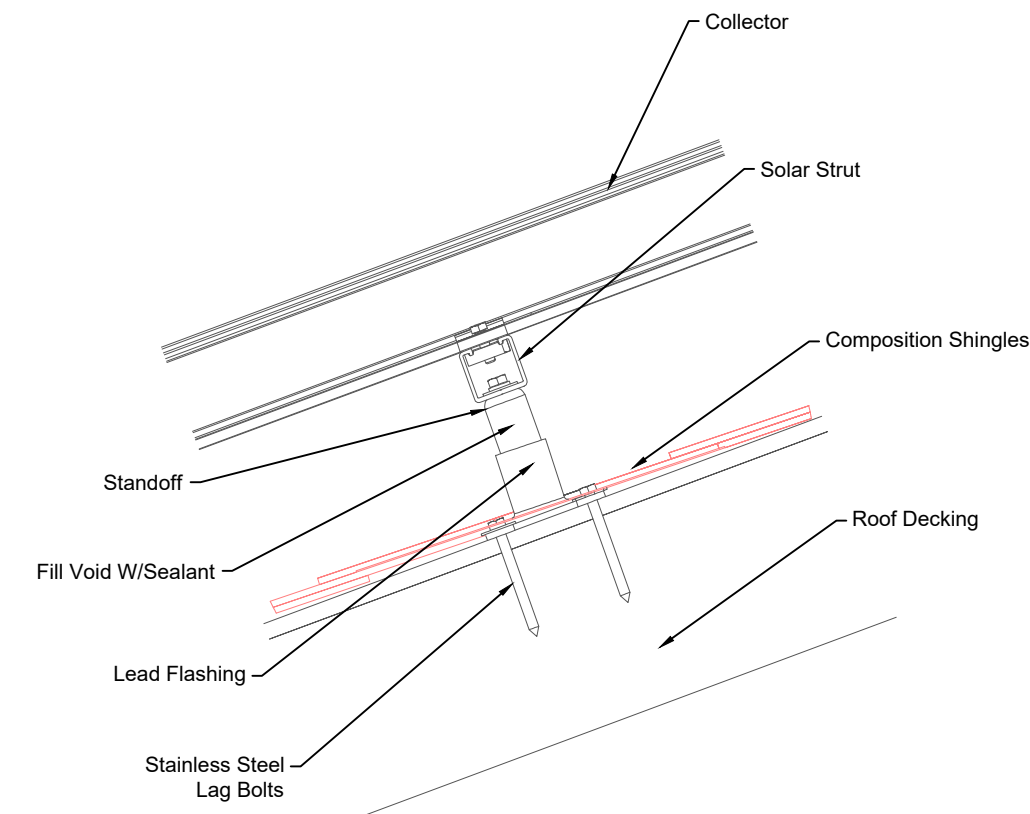

DETAIL A
NTS

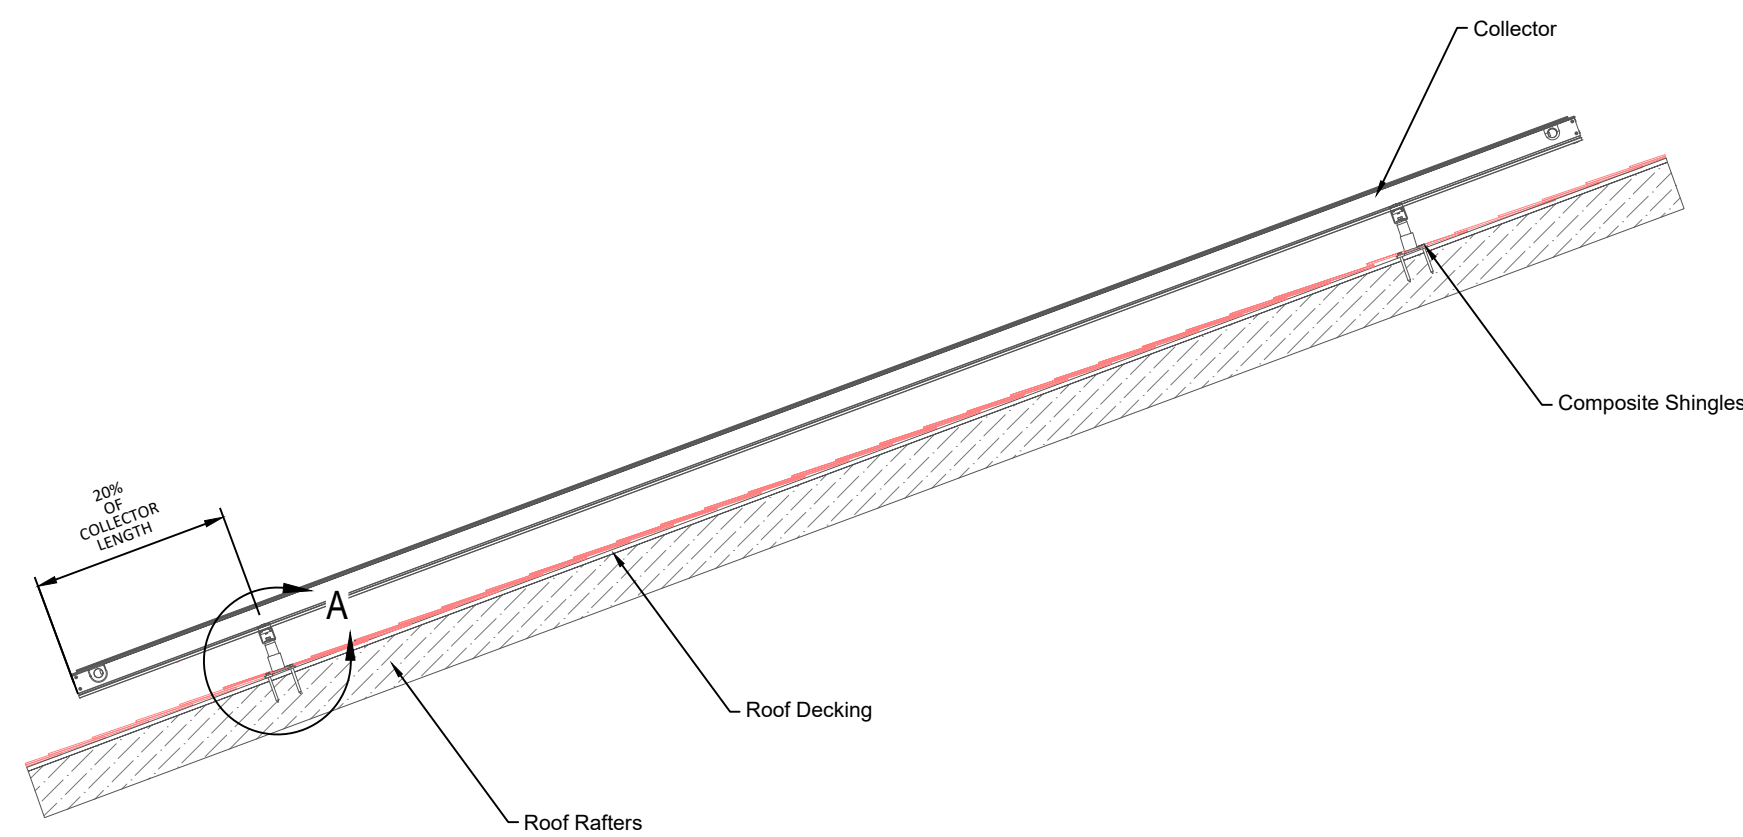

ELEVATION
Scale 1:10

If Applicable : Ordnance Survey Ireland Licence No. EN 0001220 © Ordnance Survey Ireland and Government of Ireland

Rev.	Description	App By	Date
A	ISSUE FOR PLANNING	CC	03.08.22

PROJECT		CLIENT			
SID APPLICATION, EIAR & IE LICENCE APPLICATION FOR THORNTONS CAPPAGH		THORNTONS RECYCLING			
SHEET		Date 03.08.22	Project number P21-150	Scale (@ A1-) 1:10	
TYPICAL PROPOSED SOLAR PANEL DETAILS		Drawn by CS	Drawing Number		Rev
		Checked by RD	P21-150-0700-0008		A