




ELEVATION

Scale 1:25

Proposed Aluminium Advertising Sign
to be used on MRF Buildings 1 & 3

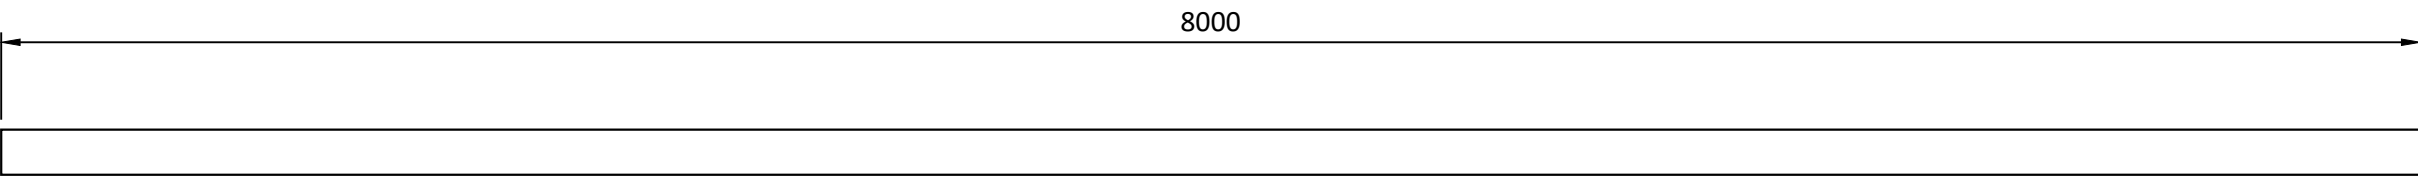

PLAN

Scale 1:25

If Applicable : Ordnance Survey Ireland Licence No. EN 0001220 © Ordnance Survey Ireland and Government of Ireland

Rev.	Description	App By	Date
A	ISSUE FOR PLANNING	CC	03.08.22

PROJECT		CLIENT					
SID APPLICATION, EIAR & IE LICENCE APPLICATION FOR THORNTONS CAPPAGH		THORNTONS RECYCLING					
SHEET	PROPOSED ADVERTISING SIGN DETAIL	Date	03.08.22	Project number	P21-150	Scale (@ A1-)	1:25
		Drawn by	CS	Drawing Number			Rev
		Checked by	RD	P21-150-0700-0009			A