



PLAN
Scale 1:100

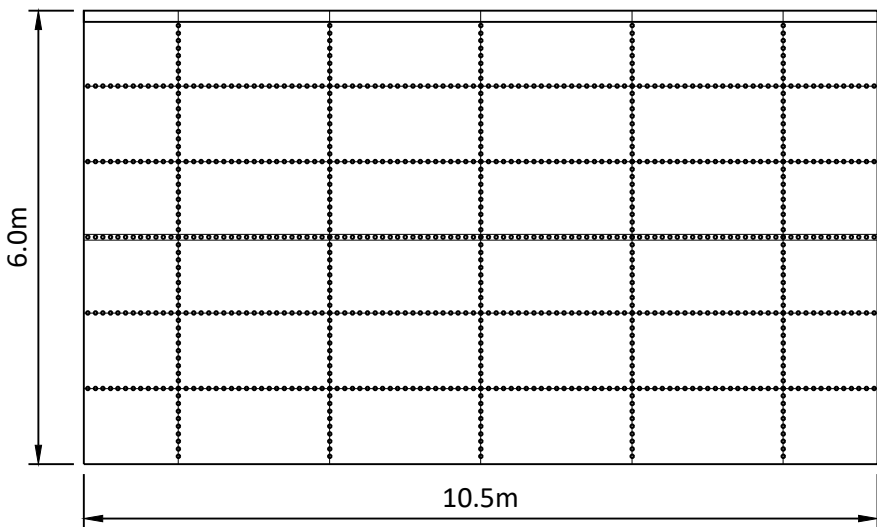

ELEVATION
Scale 1:100

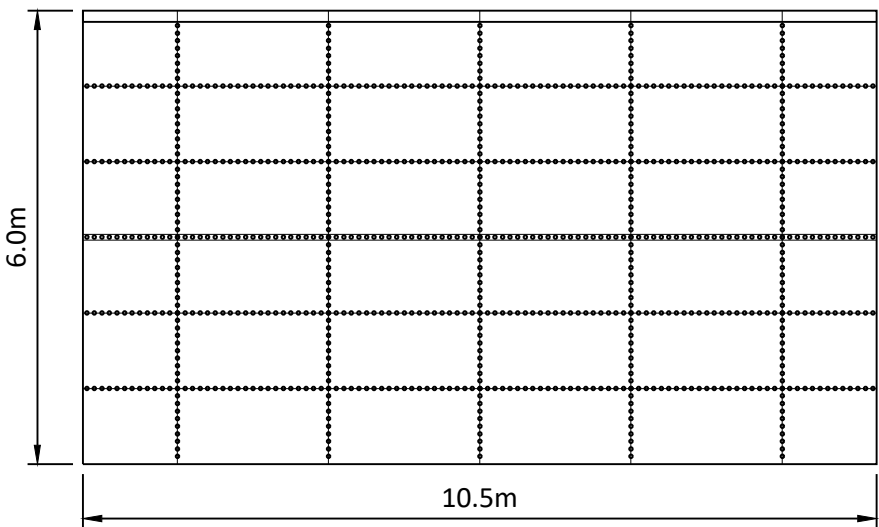

ELEVATION
Scale 1:100

If Applicable : Ordnance Survey Ireland Licence No. EN 0001220 © Ordnance Survey Ireland and Government of Ireland

Rev.	Description	App By	Date
A	ISSUE FOR PLANNING	CC	28.10.22

PROJECT		CLIENT					
SID APPLICATION, EIAR & IE LICENCE APPLICATION FOR THORNTONS CAPPAGH		THORNTONS RECYCLING					
SHEET	RAINWATER HARVESTING TANK DETAIL	Date	28.10.22	Project number	P21-150	Scale (@ A1-)	1:100
		Drawn by	CS	Drawing Number			Rev
		Checked by	RD	P21-150-0700-0010			A