




Site Section 7

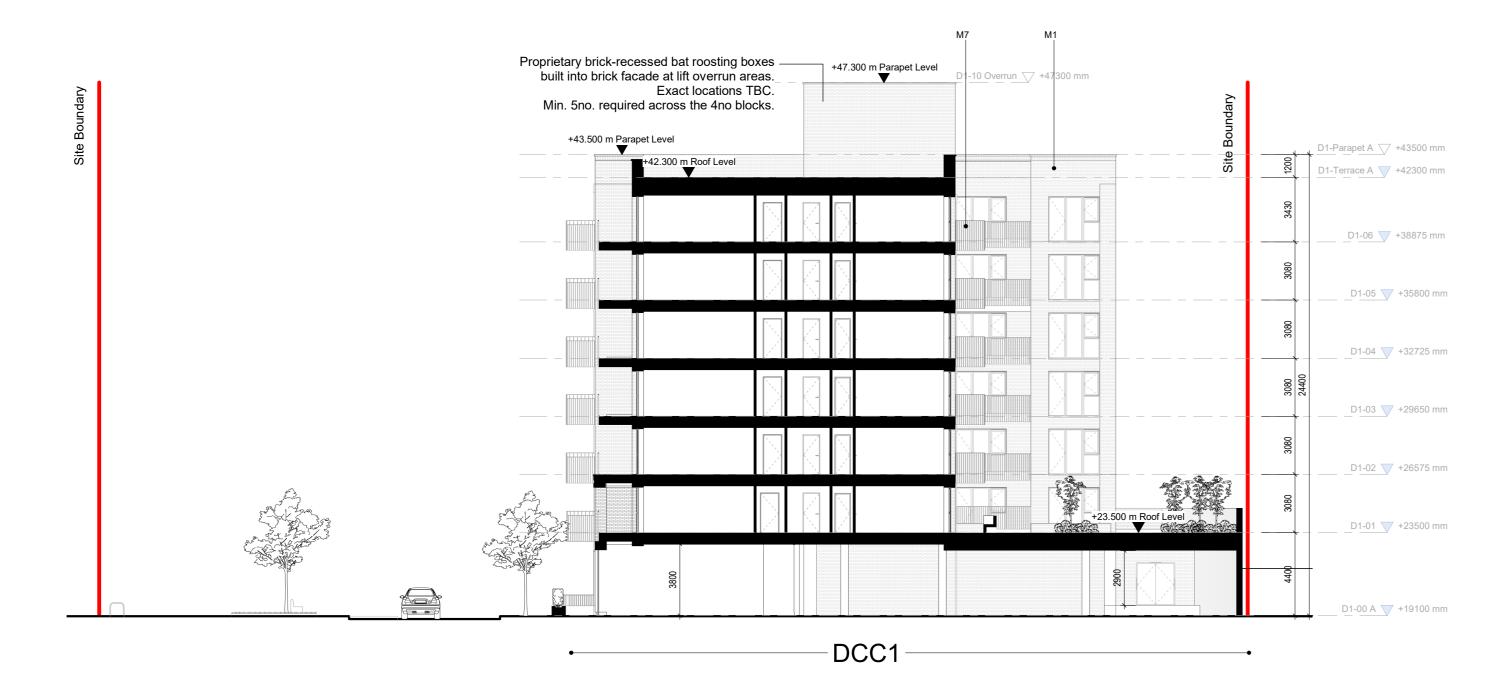

Site Section 13

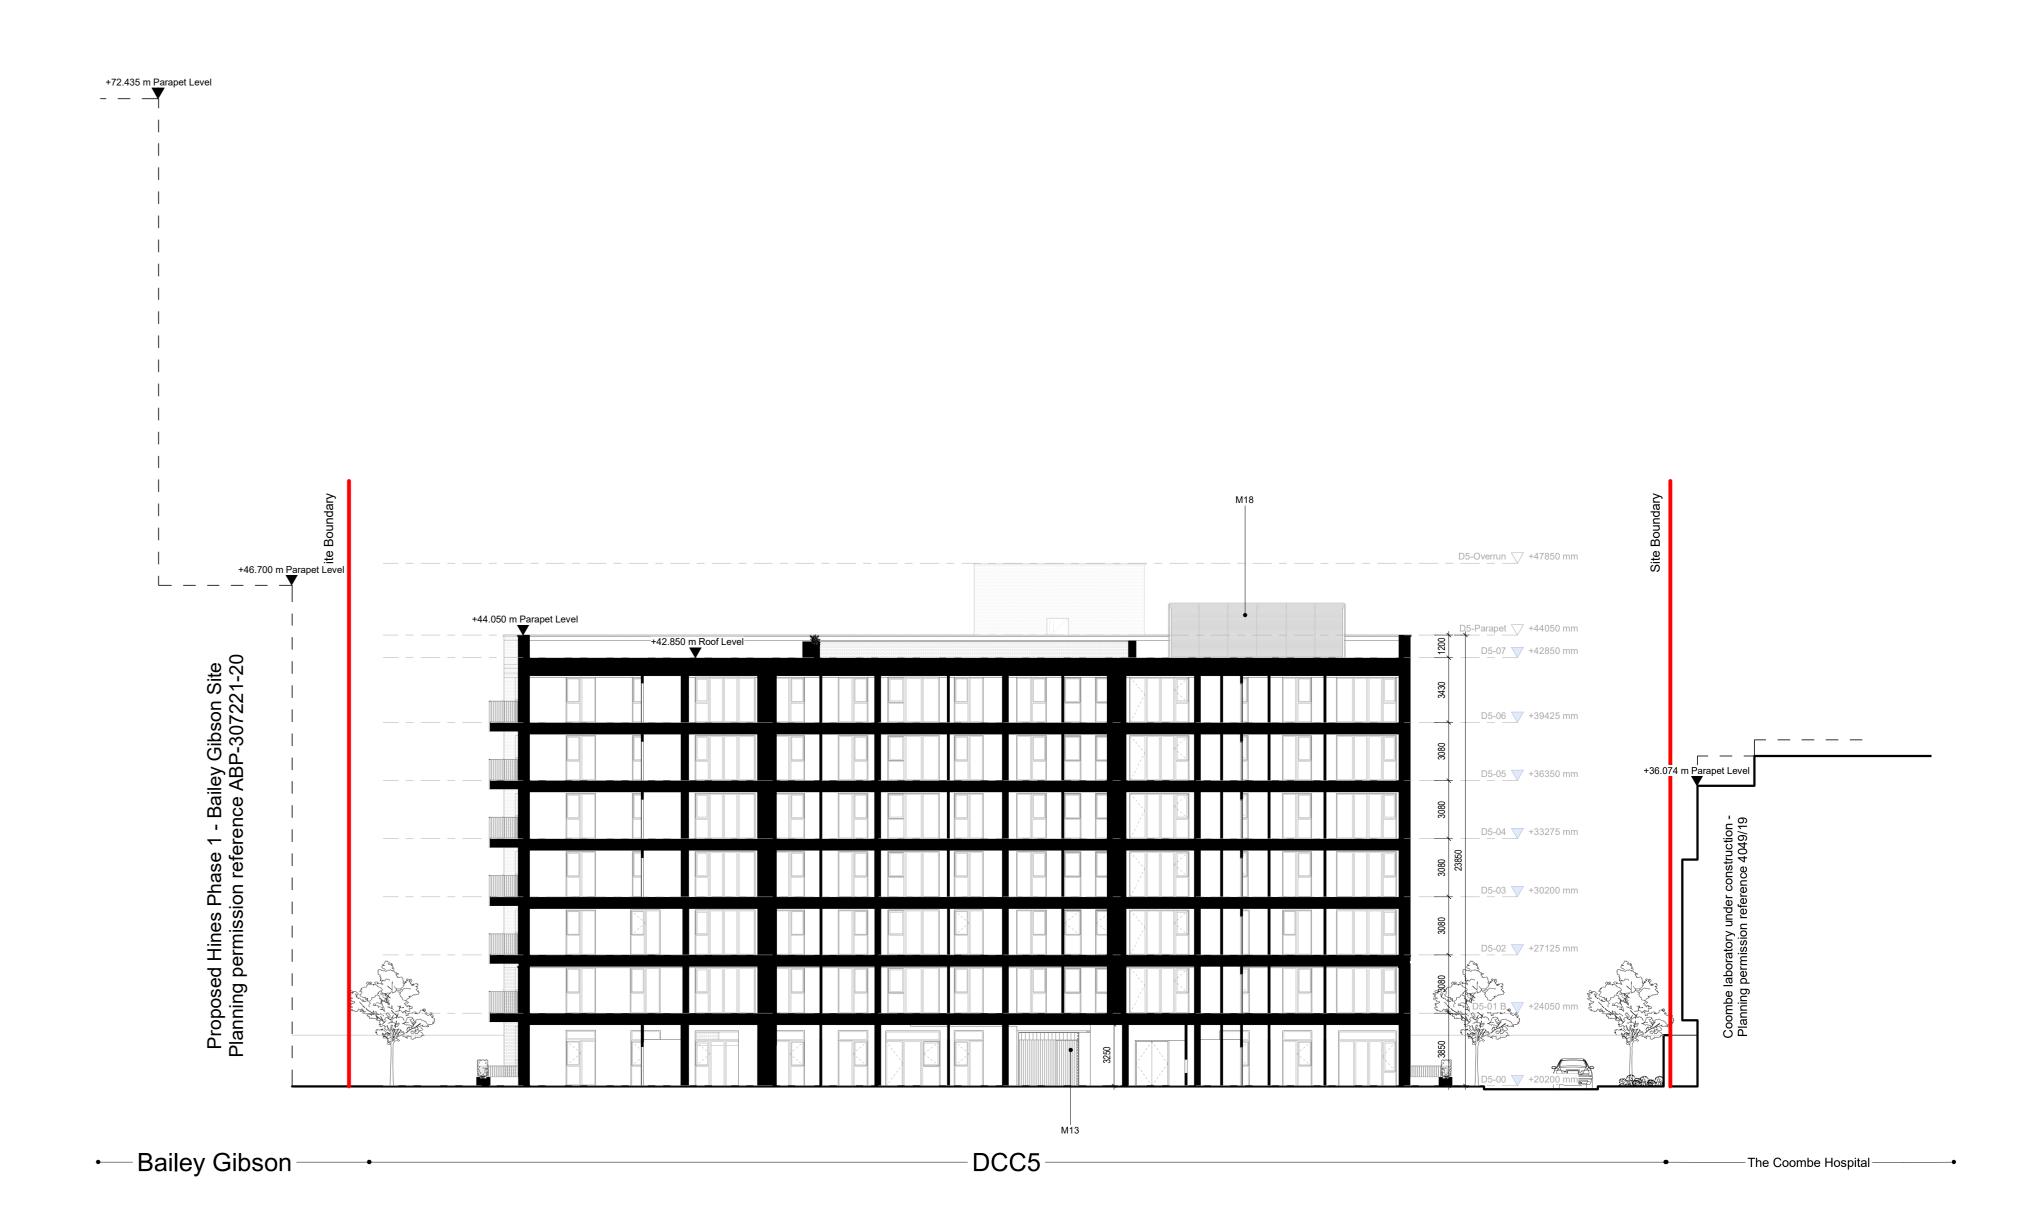

Site Section 8

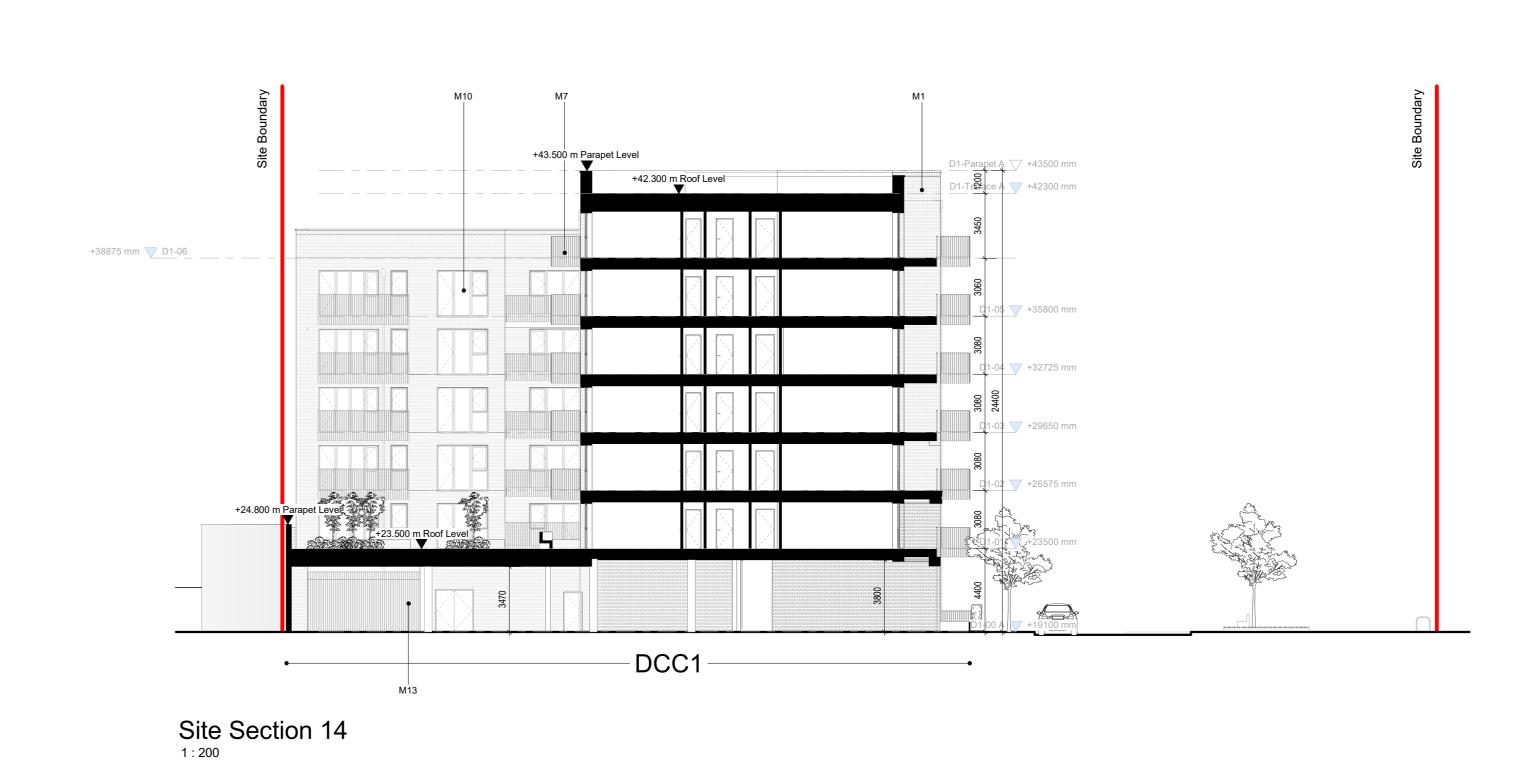

*Ventilation grille positioning strategy as indicated on Facade strategy in Design statement

M1 Buff brick, stretcher bond, light mortar

M2 Red brick, stretcher bond, light mortar

M3 Red brick, stretcher bond, dark red mortar to match

M4 Red brick banding with soldier course to top and bottom

M5 Red brick banding with protruding soldier course to top and bottom and PCC sill

M6 Precast concrete parapet capping

M7 PPC metal balcony & railing; for colour strategy ref. to Design Statement

M8 Recessed PPC aluminium RWP to Tower; for colour strategy ref. to Design Statement

M10 PPC aluminium window; for colour strategy ref. to Design Statement

M11 PPC aluminium door; for colour strategy ref. to Design Statement

M13 PPC metal entrance gate / railing; for colour strategy ref. to Design Statement

M15 Red brick, hit and miss detail

M16 Alternating red/buff sawtooth brick coursing panel with precast concrete head and base course

M17 Recessed entrance w/ alternating red/buff sawtooth brick, precast concrete surround & downstand


M18 Louvred screen to mechanical plant

M19 Alternating red/buff stretcher bond coursing; flush

M20 Buff brick soldier course

M21 Recessed panel of alternating red/buff stretcher bond coursing; alternating course recessed

00-ZZ-ML-A-ElevationMaterialKey

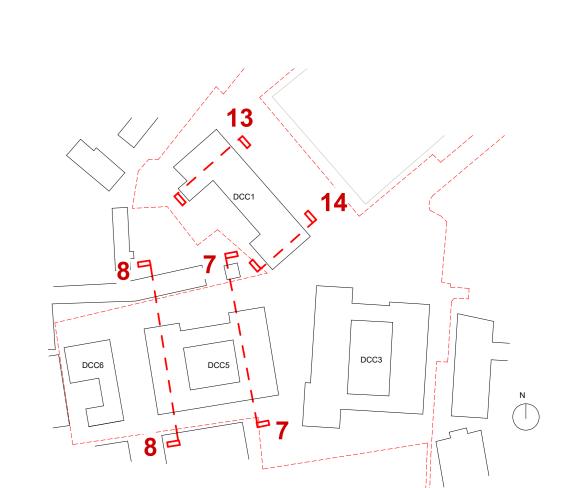

PLANNING

Revision Date Description Issued Checked
P1 Dec '22 Issued for Planning CC JB

LDA
Ghníomhaireacht Forbartha Talún Land Development Agency

Notes
For planning purposes only. Do not scale drawings. Errors to be reported to the Architect. To be read in conjunction with all relevant consultants information. All levels shown are above Ordnance datum.

Copyright
Copyright Metropolitan Workshop LLP
No implied license exists. This drawing should not be used to calculate areas for the purpose of valuation.

This drawing was prepared in part, based on survey information provided by others. Whilst this information is believed to be reliable, Metropolitan Workshop assumes no responsibility for the accuracy of this information or any errors or omissions that may have been incorporated into it as a result of incorrect information provided by others.

Metropolitan
Workshop

Metropolitan Workshop

Fumbally Court

Fumbally Lane

Dublin

D08 N2N8

00 353 (0)1 531 4889

www.metwork.ie

BS1192 Suitability Codes: A1, A2, An, etc. — Approved and accepted as Stage Complete, B1, B2, Bn, etc. — Partially signed-off, CR — As Construction Record documentation, D1 — Suitable for Character Design, D2 — Suitable for Contractor Design, D3 — Suitable for Contractor Design, D4 — Suitable for Contractor D4 — Suitable for Contrac

Donore Project, Donore Avenue

The Land Development Agency

ation

Dublin 8

Site Sections 07 08 13 & 14 With Adjacent Extant Permissions

Dec '22

1: 200 @ A0

STG | MET | 00 | XX | DR | A | 1130103 | S4 | P1