

Areas required for temporary construction access, underground infrastructure and site compounds. Temporary landscape finishes to be installed upon completion"



LEGEND

ARBORICULTURAL IMPACT

- TREES TO BE RETAINED
- TREES TO BE REMOVED DUE TO CONSTRUCTION
- TREES OF VERY LOW QUALITY AND VALUE RECOMMENDED FOR REMOVAL
- SITE BOUNDARY AND BOUNDARY OF TREE SURVEY
- ADJACENT OWNERSHIP BOUNDARY AND NET DEVELOPABLE BOUNDARY

Drawing to be interpreted with reference to the Arboricultural Assessment & Impact report

Note:
Trees 931, 932, 933 & 934 shown for removal with drawings related to the Hines BG2 SHD application (ABP Ref. ABP-314474/22).

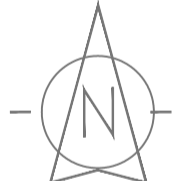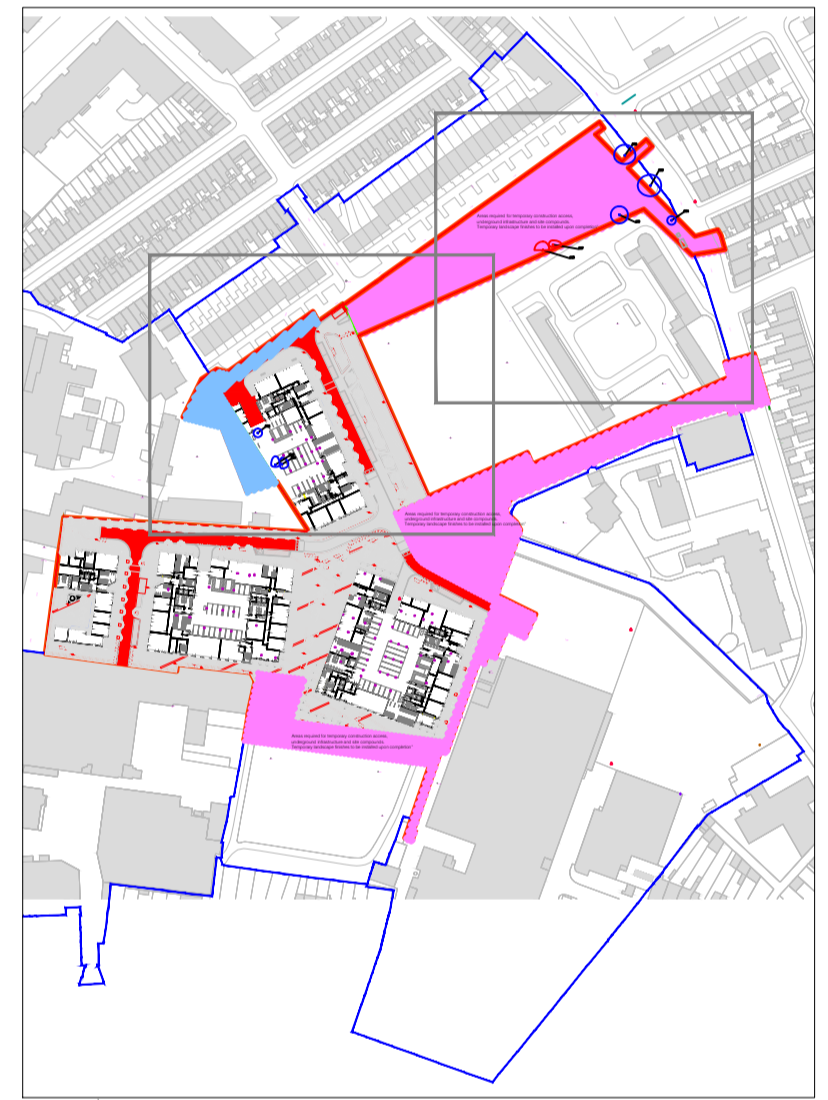

REVISIONS

REV	DATE	DESCRIPTION
A	14.09.22	TREES 931- 934 SHOWN FOR REMOVAL

PROJECT: DONORE PROJECT		JOB NO. TDON004	
DRAWING: ARBORICULTURAL IMPACT 10F2	DATE: 14-09-22	SCALE: 1:250 @ A1	
DRAWN BY: CIARAN KEATING		CK INITIALS	
STATUS: PLANNING		REVISION.	
DRAWING NO: 105			

NOTES
Do Not Scale. Use Figured Dimensions Only.
Not for Construction Purposes unless Specifically Marked.
© THIS DRAWING IS COPYRIGHT OF CMK HORTICULTURE + ARBORICULTURE LTD.



1