



White Hill Wind Farm

Environmental Impact Assessment Report

Annex 2.3: Alternative Grid Connections

White Hill Wind Limited




Galetech Energy Services

Clondargan, Stradone, Co. Cavan Ireland

Telephone +353 49 555 5050

www.galetechenergy.com



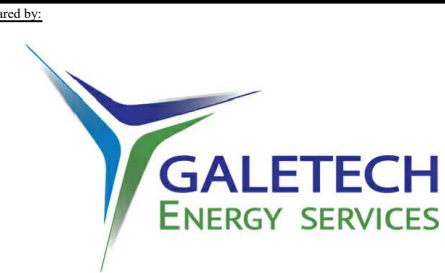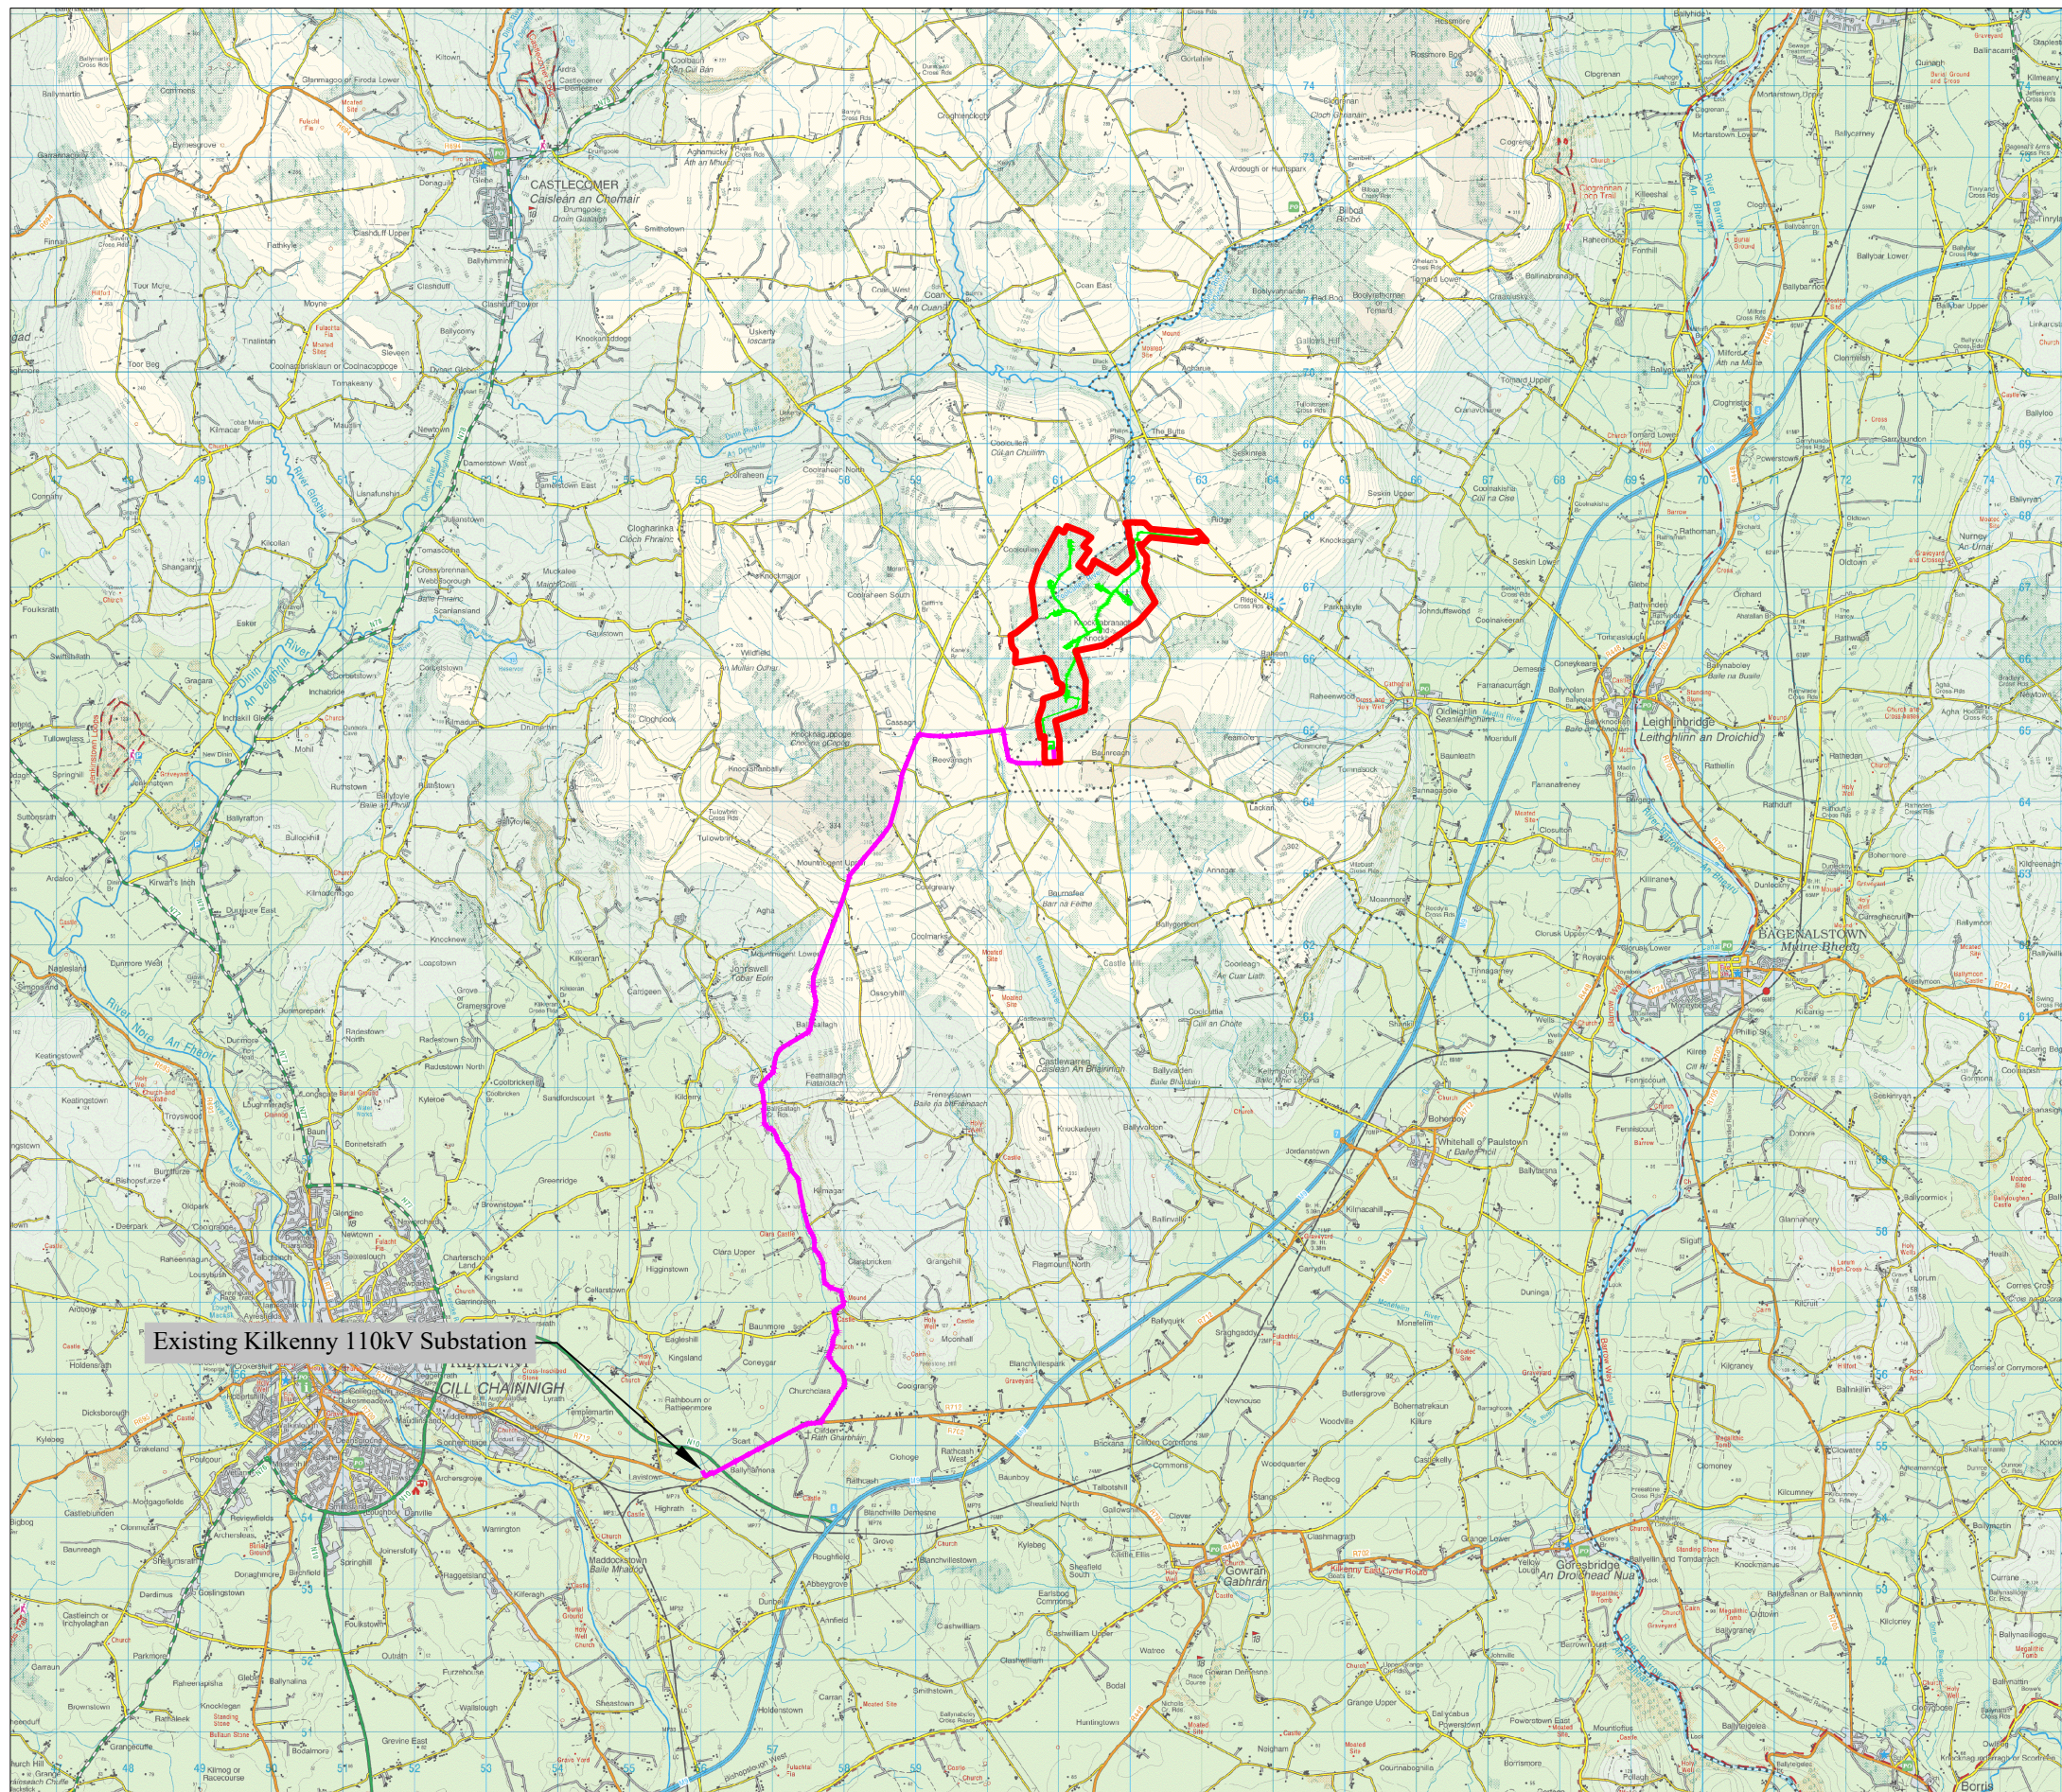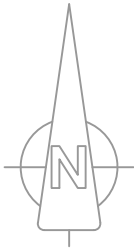

- Legend:**
- Underground Cable Route —
 - Wind Farm Site Location
 - Wind Farm Infrastructure

Date:	Rev:	Description:	Drawn By:

Agent Address:

Gaitech Energy Services,
Clondargan,
Stradone,
Co. Cavan

Job Title:

White Hill Wind Farm



Client:

White Hill Wind Ltd

Drawing Title:

**Alternative Grid Connections -
Option G1**

Drawing No.:	WTH_PAS_EIAR_006	Revision No.:	0
Scale:	(A3) 1:100,000	Date:	30/10/2022
Drawn By:	C.M.P	Checked By:	J.B
		Confirmed By:	S.C

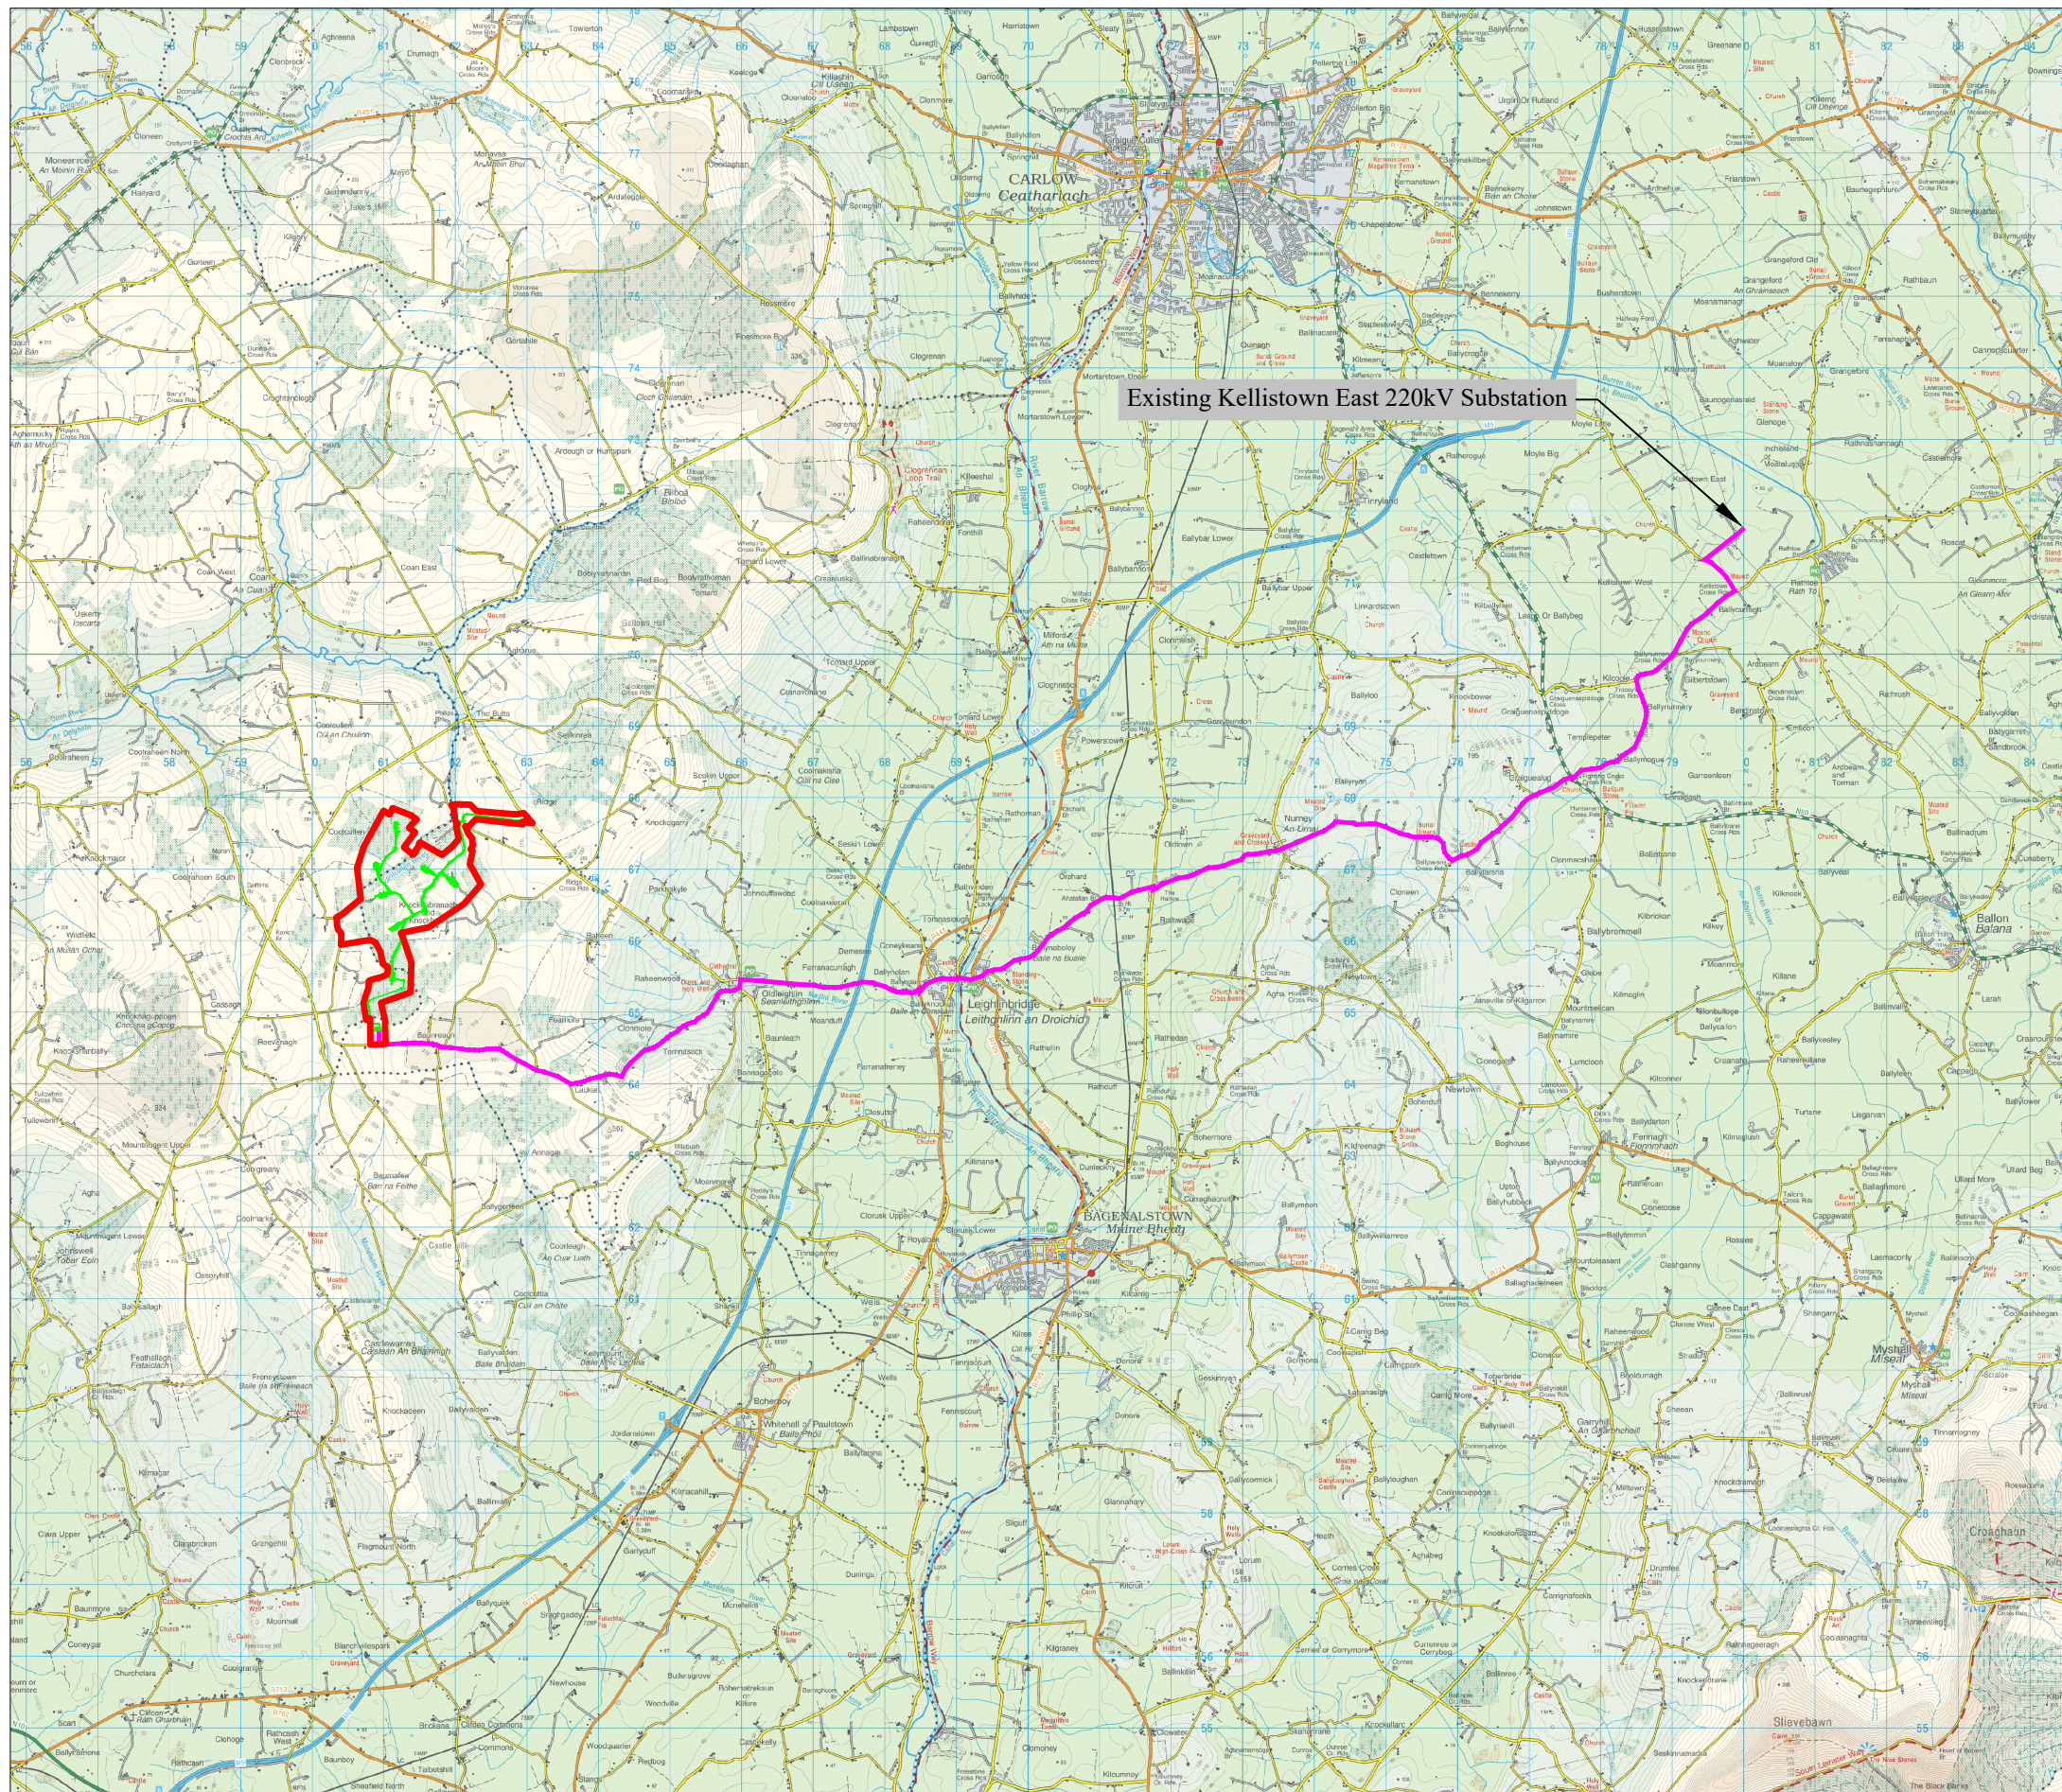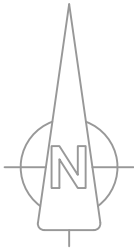

Existing Kellstown East 220kV Substation

Prepared by:



Legend:

- Underground Cable Route —
- Wind Farm Site Location
- Wind Farm Infrastructure

Date	Rev.	Description	Drawn By

Agent Address:

Gaitech Energy Services,
Clondargan,
Stradone,
Co. Cavan

Job Title:

White Hill Wind Farm

Client:

White Hill Wind Ltd

Drawing Title:

Alternative Grid Connections -
Option G2

Drawing No.:	Revision No.:
WTH_PAS_EIAR_007	0

Scale:	Date:
(A3) 1:100,000	30/10/2022

Drawn By:	Checked By:	Confirmed By:
C.M.P	J.B	S.C

