

White Hill Wind Farm


Environmental Impact Assessment Report

Annex 3.8: Felling Plan

White Hill Wind Limited

Galetech Energy Services Clondargan, Stradone, Co. Cavan Ireland Telephone +353 49 555 5050 www.galetechenergy.com



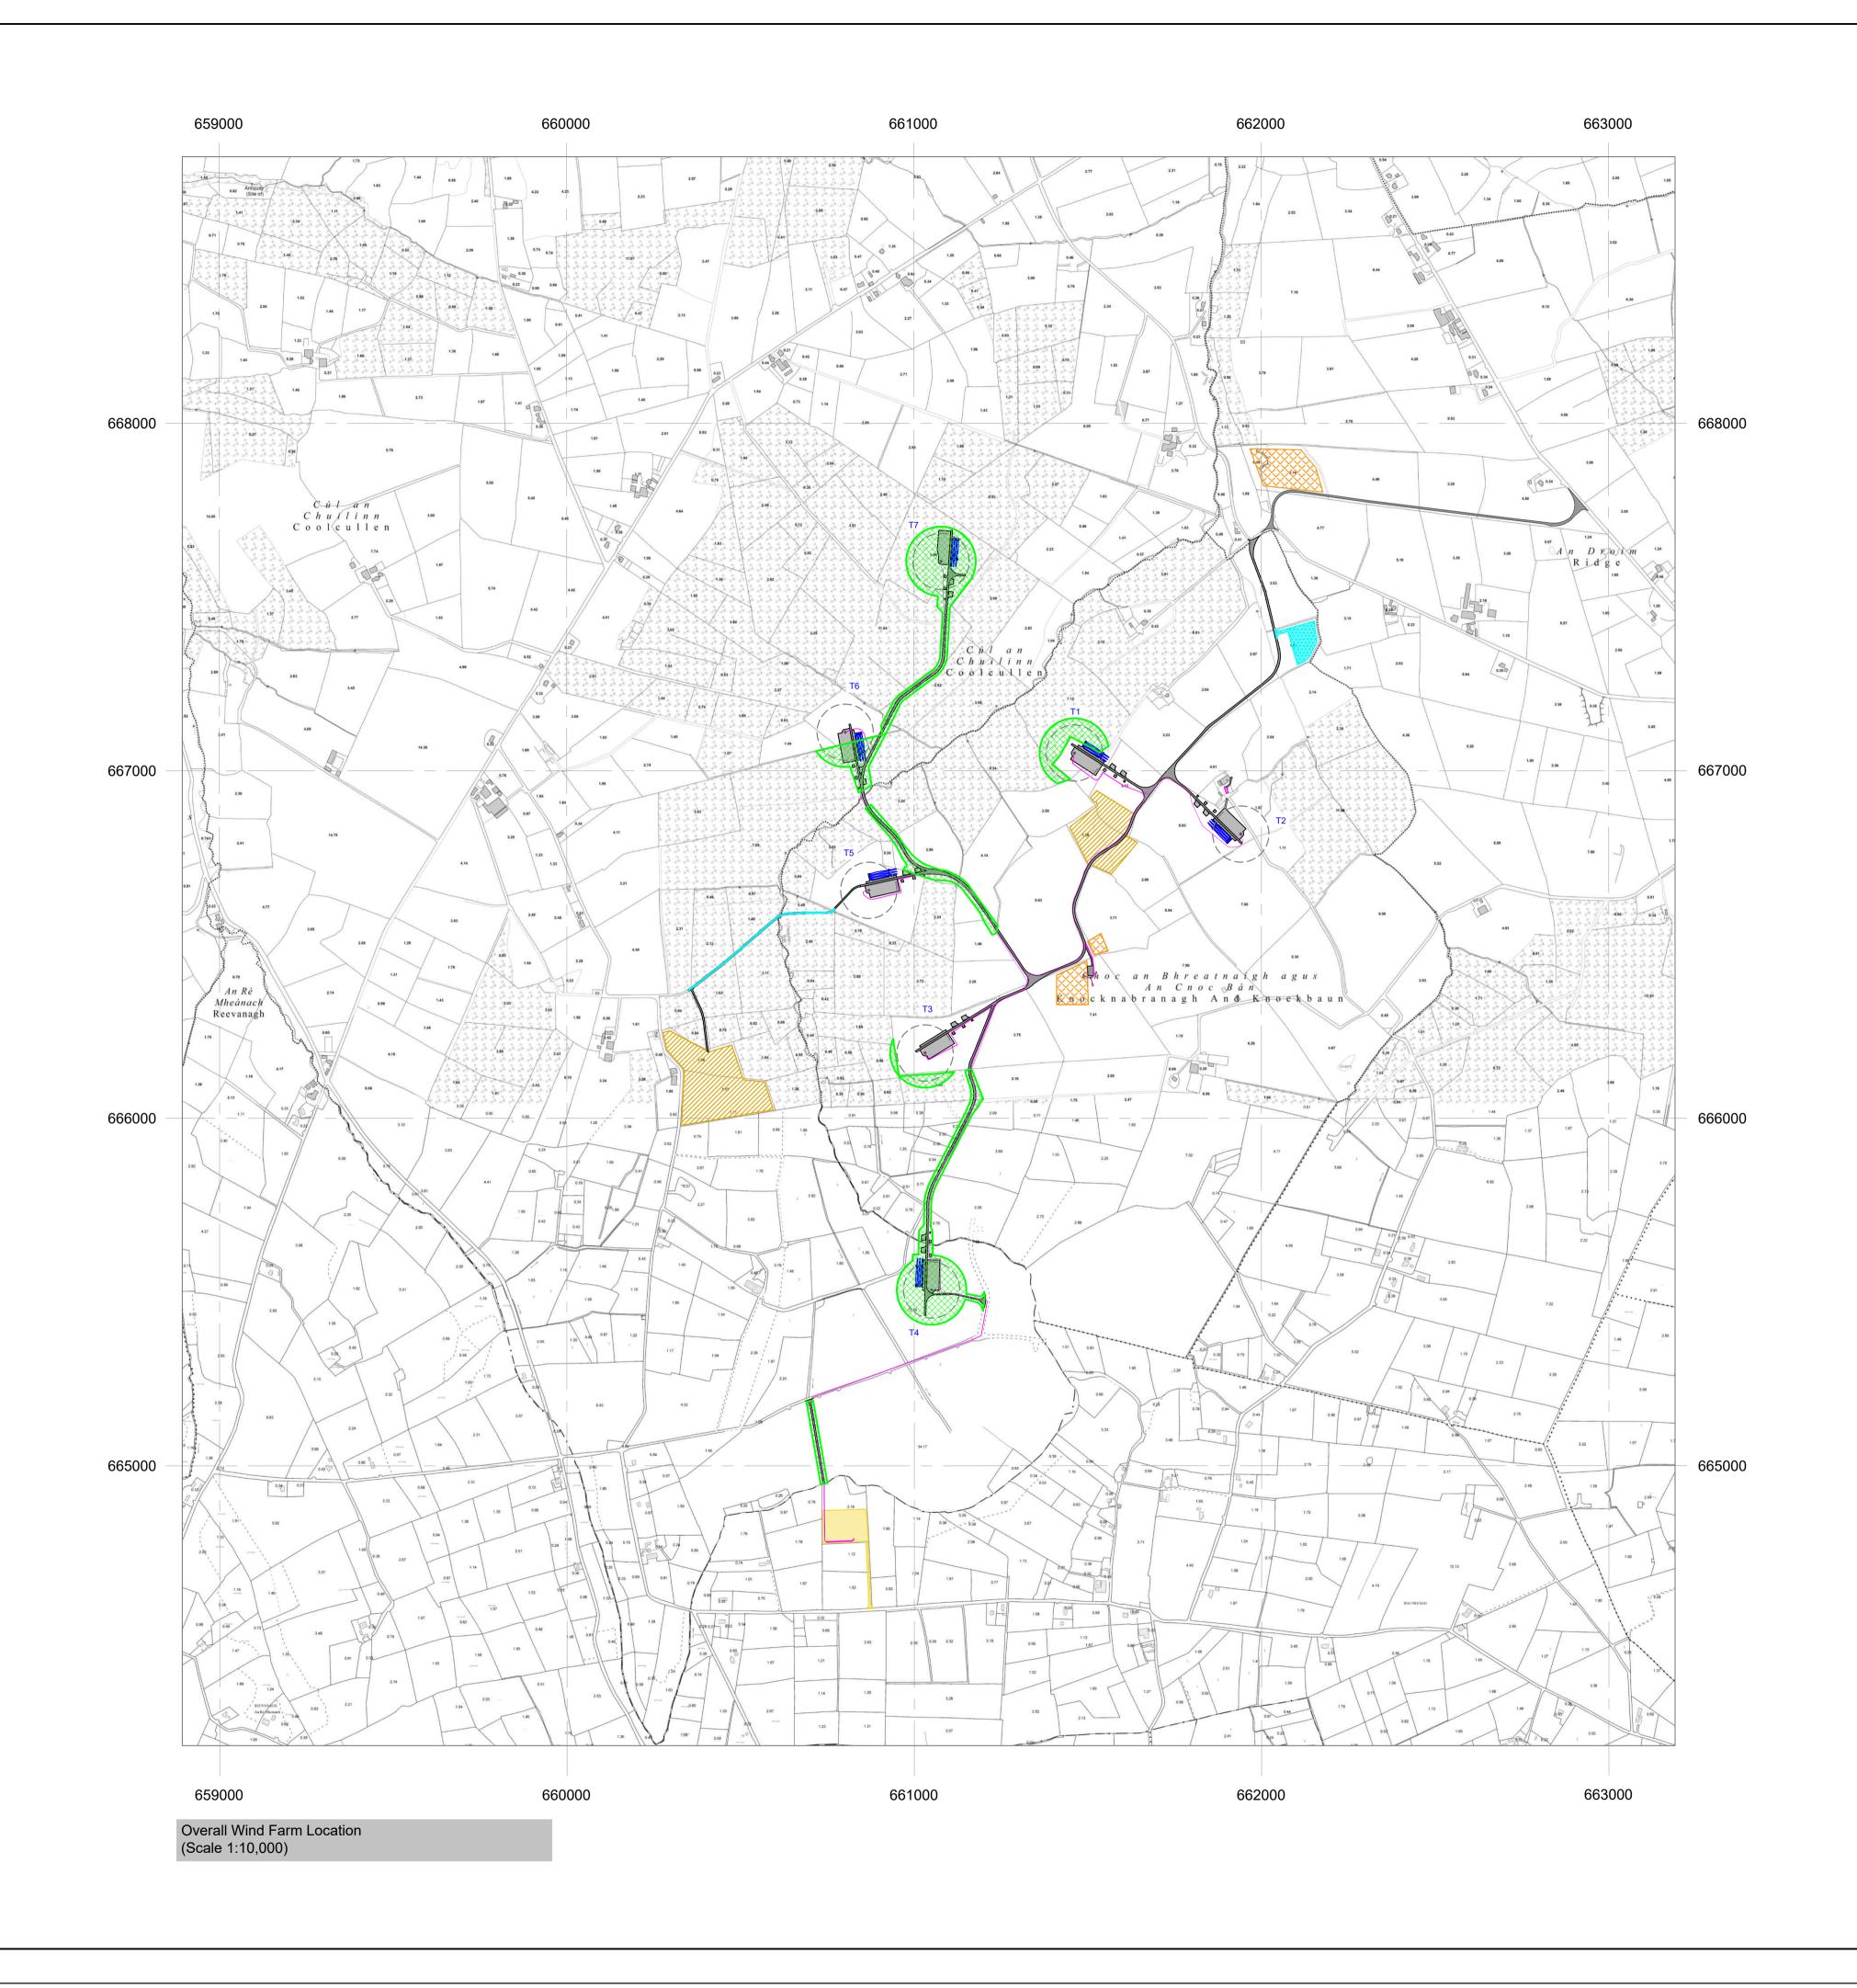

	Legend: Wind Farm Access Tracks & Crane Hardstanding Areas Indicative Wind Farm Cable Routes Temporary Construction Compound Spoil Deposition Areas Borrow Pit & Spoil Deposition Areas Indicative Forestry Felling Areas
	 Notes: All dimensions in meters unless otherwise stated Turbines may be micro-sited by up to a maximum of 20 meters Micro-siting of ancillary infrastructure to be permitted within the planning application boundary
	Image: Description: Prepared by:
	Client:
OS Map Ref. Nos. 4470, 4528, 4529, 4588, 4589, 4353-A & 4353-C	Job Title: White Hill Wind Farm Drawing Title:
OSI © Licence: EN 0062822: OS Map Ref. Nos. 4	Felling PlanDrawing No.:Revision No.:WTH_PAS_EIAR_0170Scale:Date:(A1) 1:10,00030/09/2022Drawn By:Checked By:C.M.PJ.BScale:S.C.

