


1 Firewater Tank Plan
1 : 200



ALL INFORMATION ON THIS DRAWING IS INDICATIVE ONLY, AND MAY BE SUBJECT TO FURTHER DESIGN DEVELOPMENT.

DO NOT SCALE

NOTES:

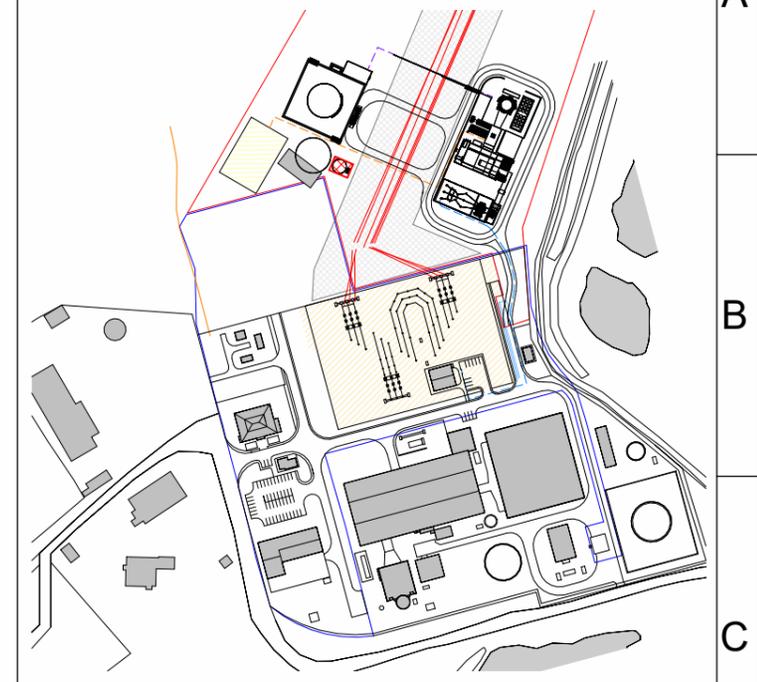

Firewater Tank Key Plan
1 : 5000

R1.0	PRELIMINARY	DTW	AO1	HHE	25.01.23
REV.	DETAILS OF REVISION	DRAWN	CHKD	APR	DATE

FICHTNER
CONSULTING ENGINEERS LIMITED

92 George's Street Lower
Dun Laoghaire
Co Dublin, A96 VR66
Tel: +353 (1)506 0632
Website: www.fichtner.ie

CLIENT:	EPED
SITE:	TYNAGH NORTH
PROJECT:	TYNAGH NORTH
TITLE:	FIREWATER TANK PLAN

DRAWING STATUS:	FOR PLANNING	
DRAWN BY:	DTW	DATE: 14.12.22
CHECKED BY:	AO1	DATE: 14.12.22
APPROVED BY:	HHE	DATE: 14.12.22
FILENAME:	S3577-8910-0001DW Tynagh North OCGT R1.0	
OFFICE OF ISSUE:	DUBLIN	
SHEET SIZE:	A3	SCALE: 1:200

DRAWING No.: **S3577-8310-0007** Sheet 1 Of 1 REVISION: **R1.0**