


Annex 11.2



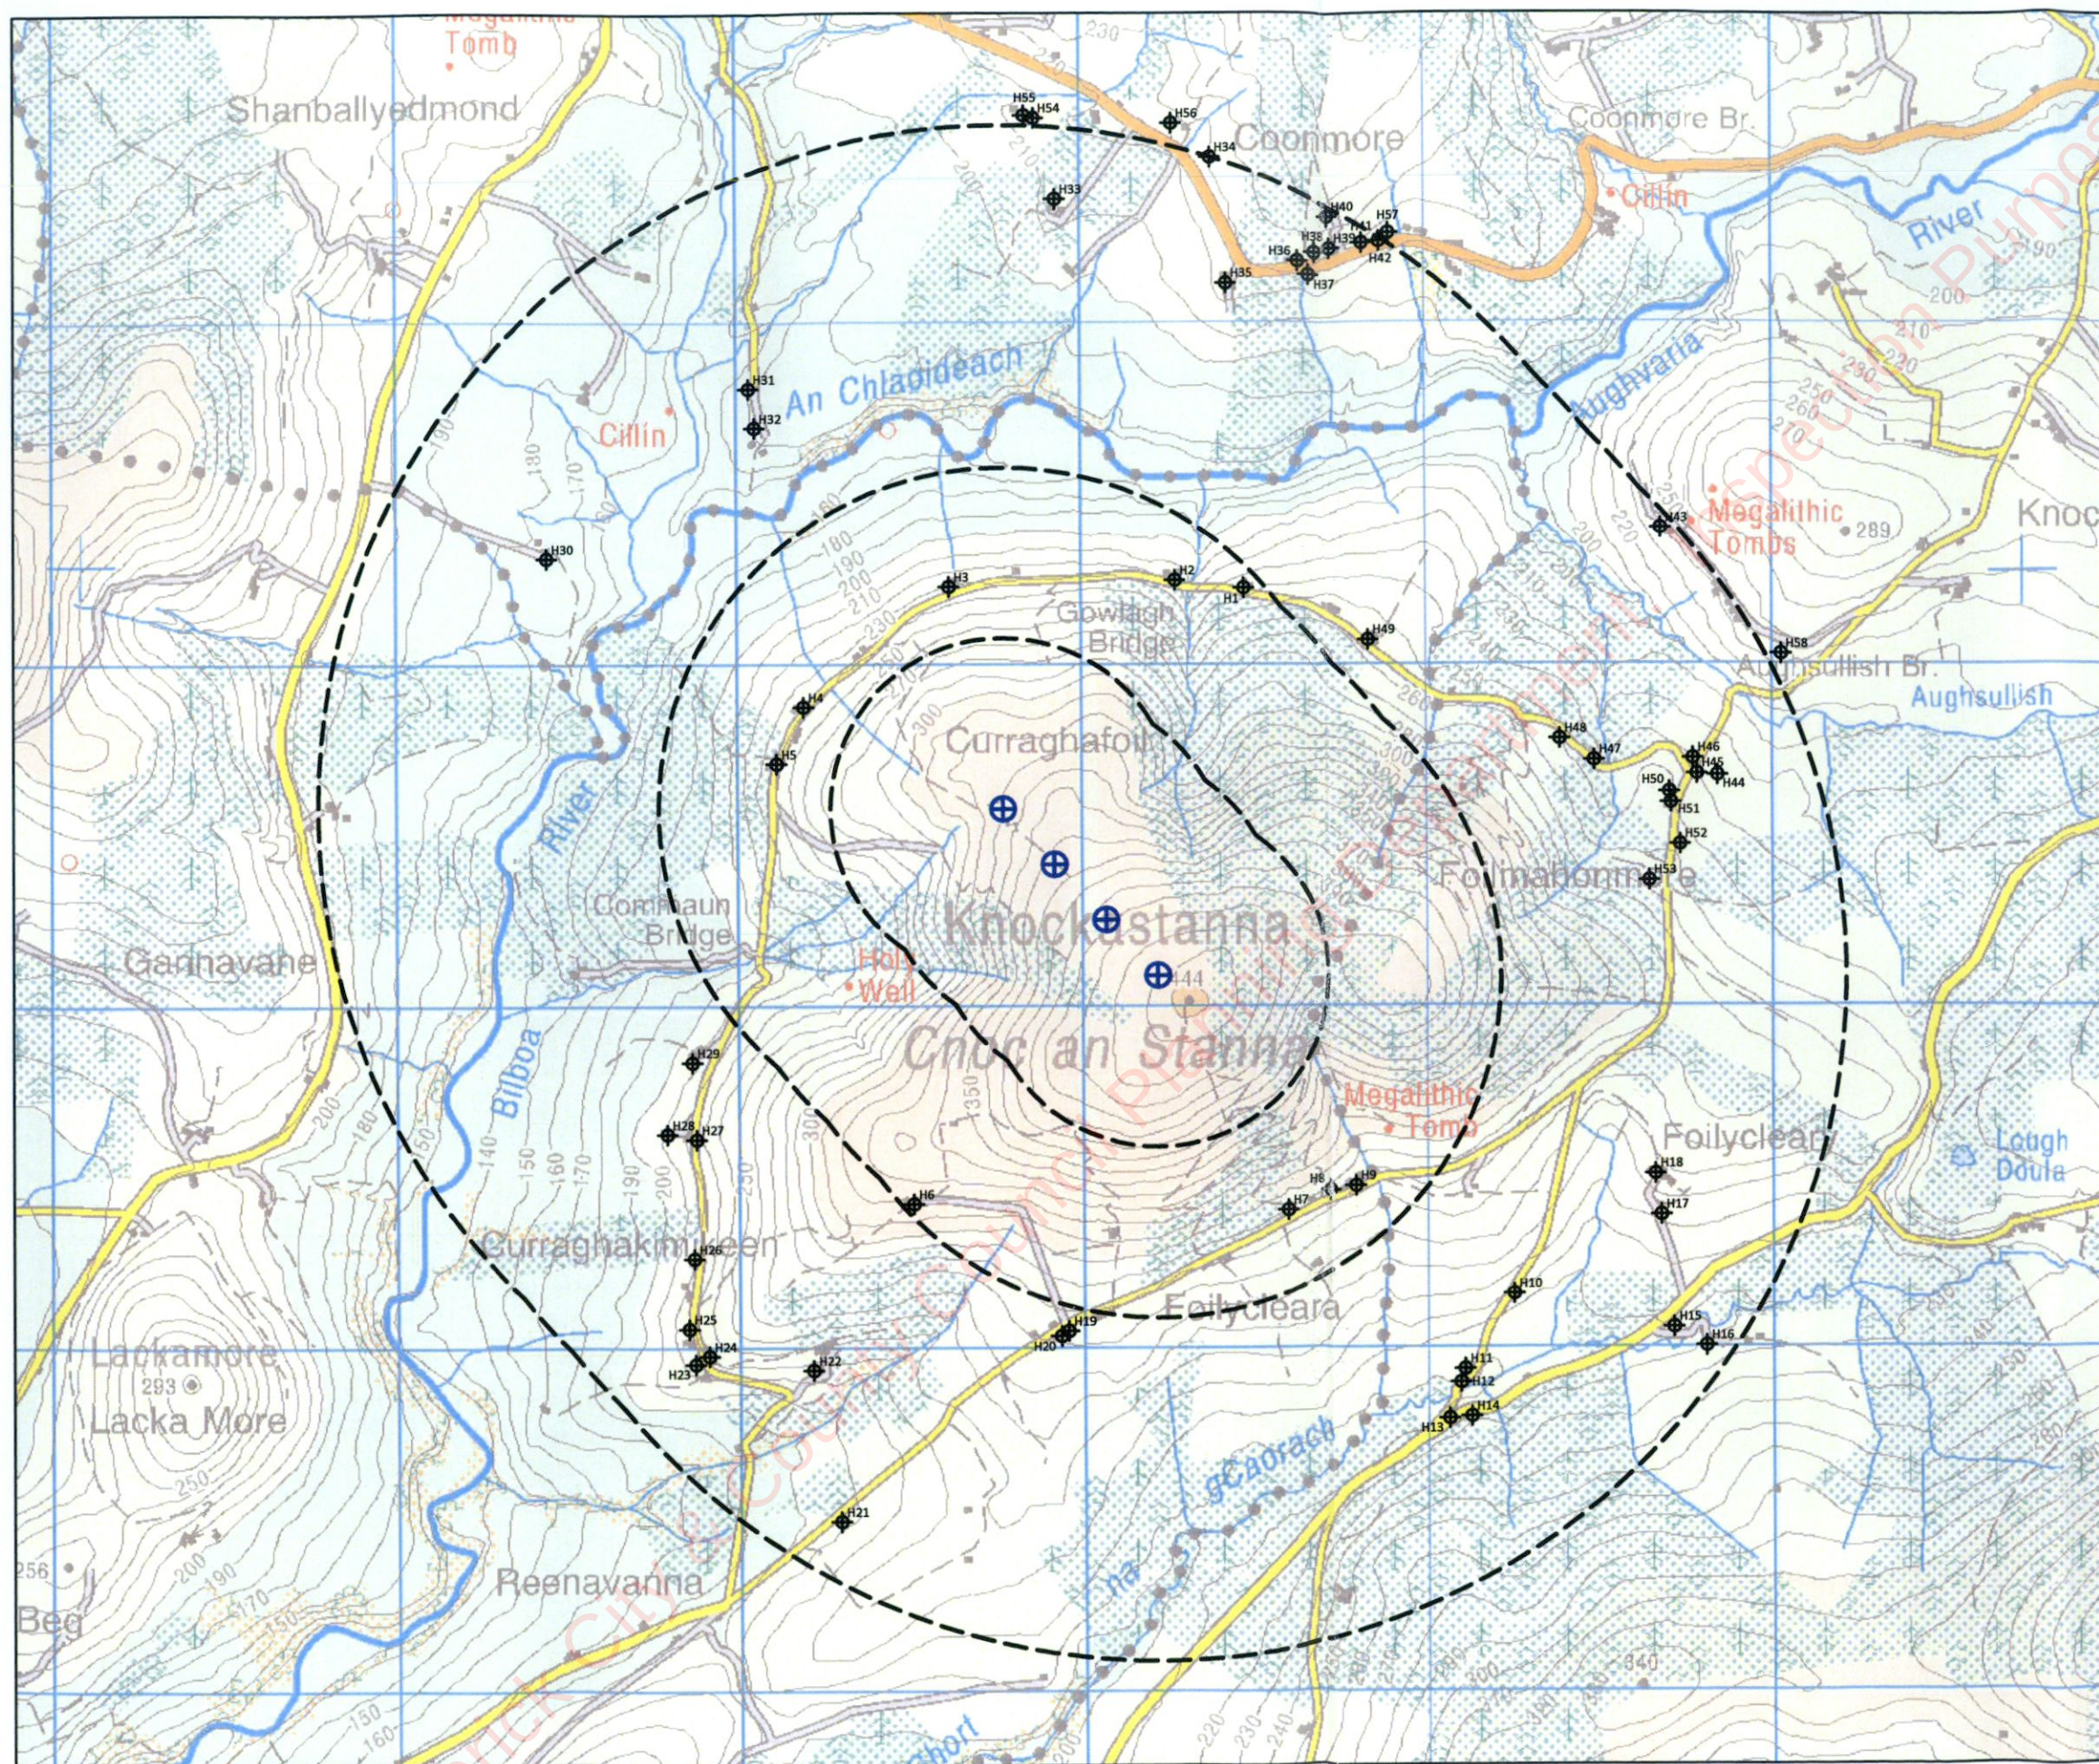

- LEGEND:**
- ⊕ EXISTING TURBINE LOCATIONS
 - TURBINE SEPARATION BUFFERS
 - ⊕ EXISTING DWELLINGS WITHIN 2KM

Limerick City & County Council
08 JUN 2022
Planning and Environmental Services



Date:	Rev:	Description:	Drawn By:
Prepared By:			



Client:
SSE RENEWABLES GENERATION IRELAND LTD

Job Title:
KNOCKASTANNA WIND FARM

Drawing Title:
DWELLINGS WITHIN 2KM

Drawing No. KST001_EIAR_LOC-0.02	Revision No. Rev01
Scale: (A3) 1:20,000	Date: 25/11/2021
Drawn By: J.B.	Checked By: S.C.
	Confirmed By: S.C.