


Annex 12.1

Limerick City & County Council Planning Department. Inspection Purposes Only!

Limerick City & County Council
08 JUN 2022
Planning and Environmental Services



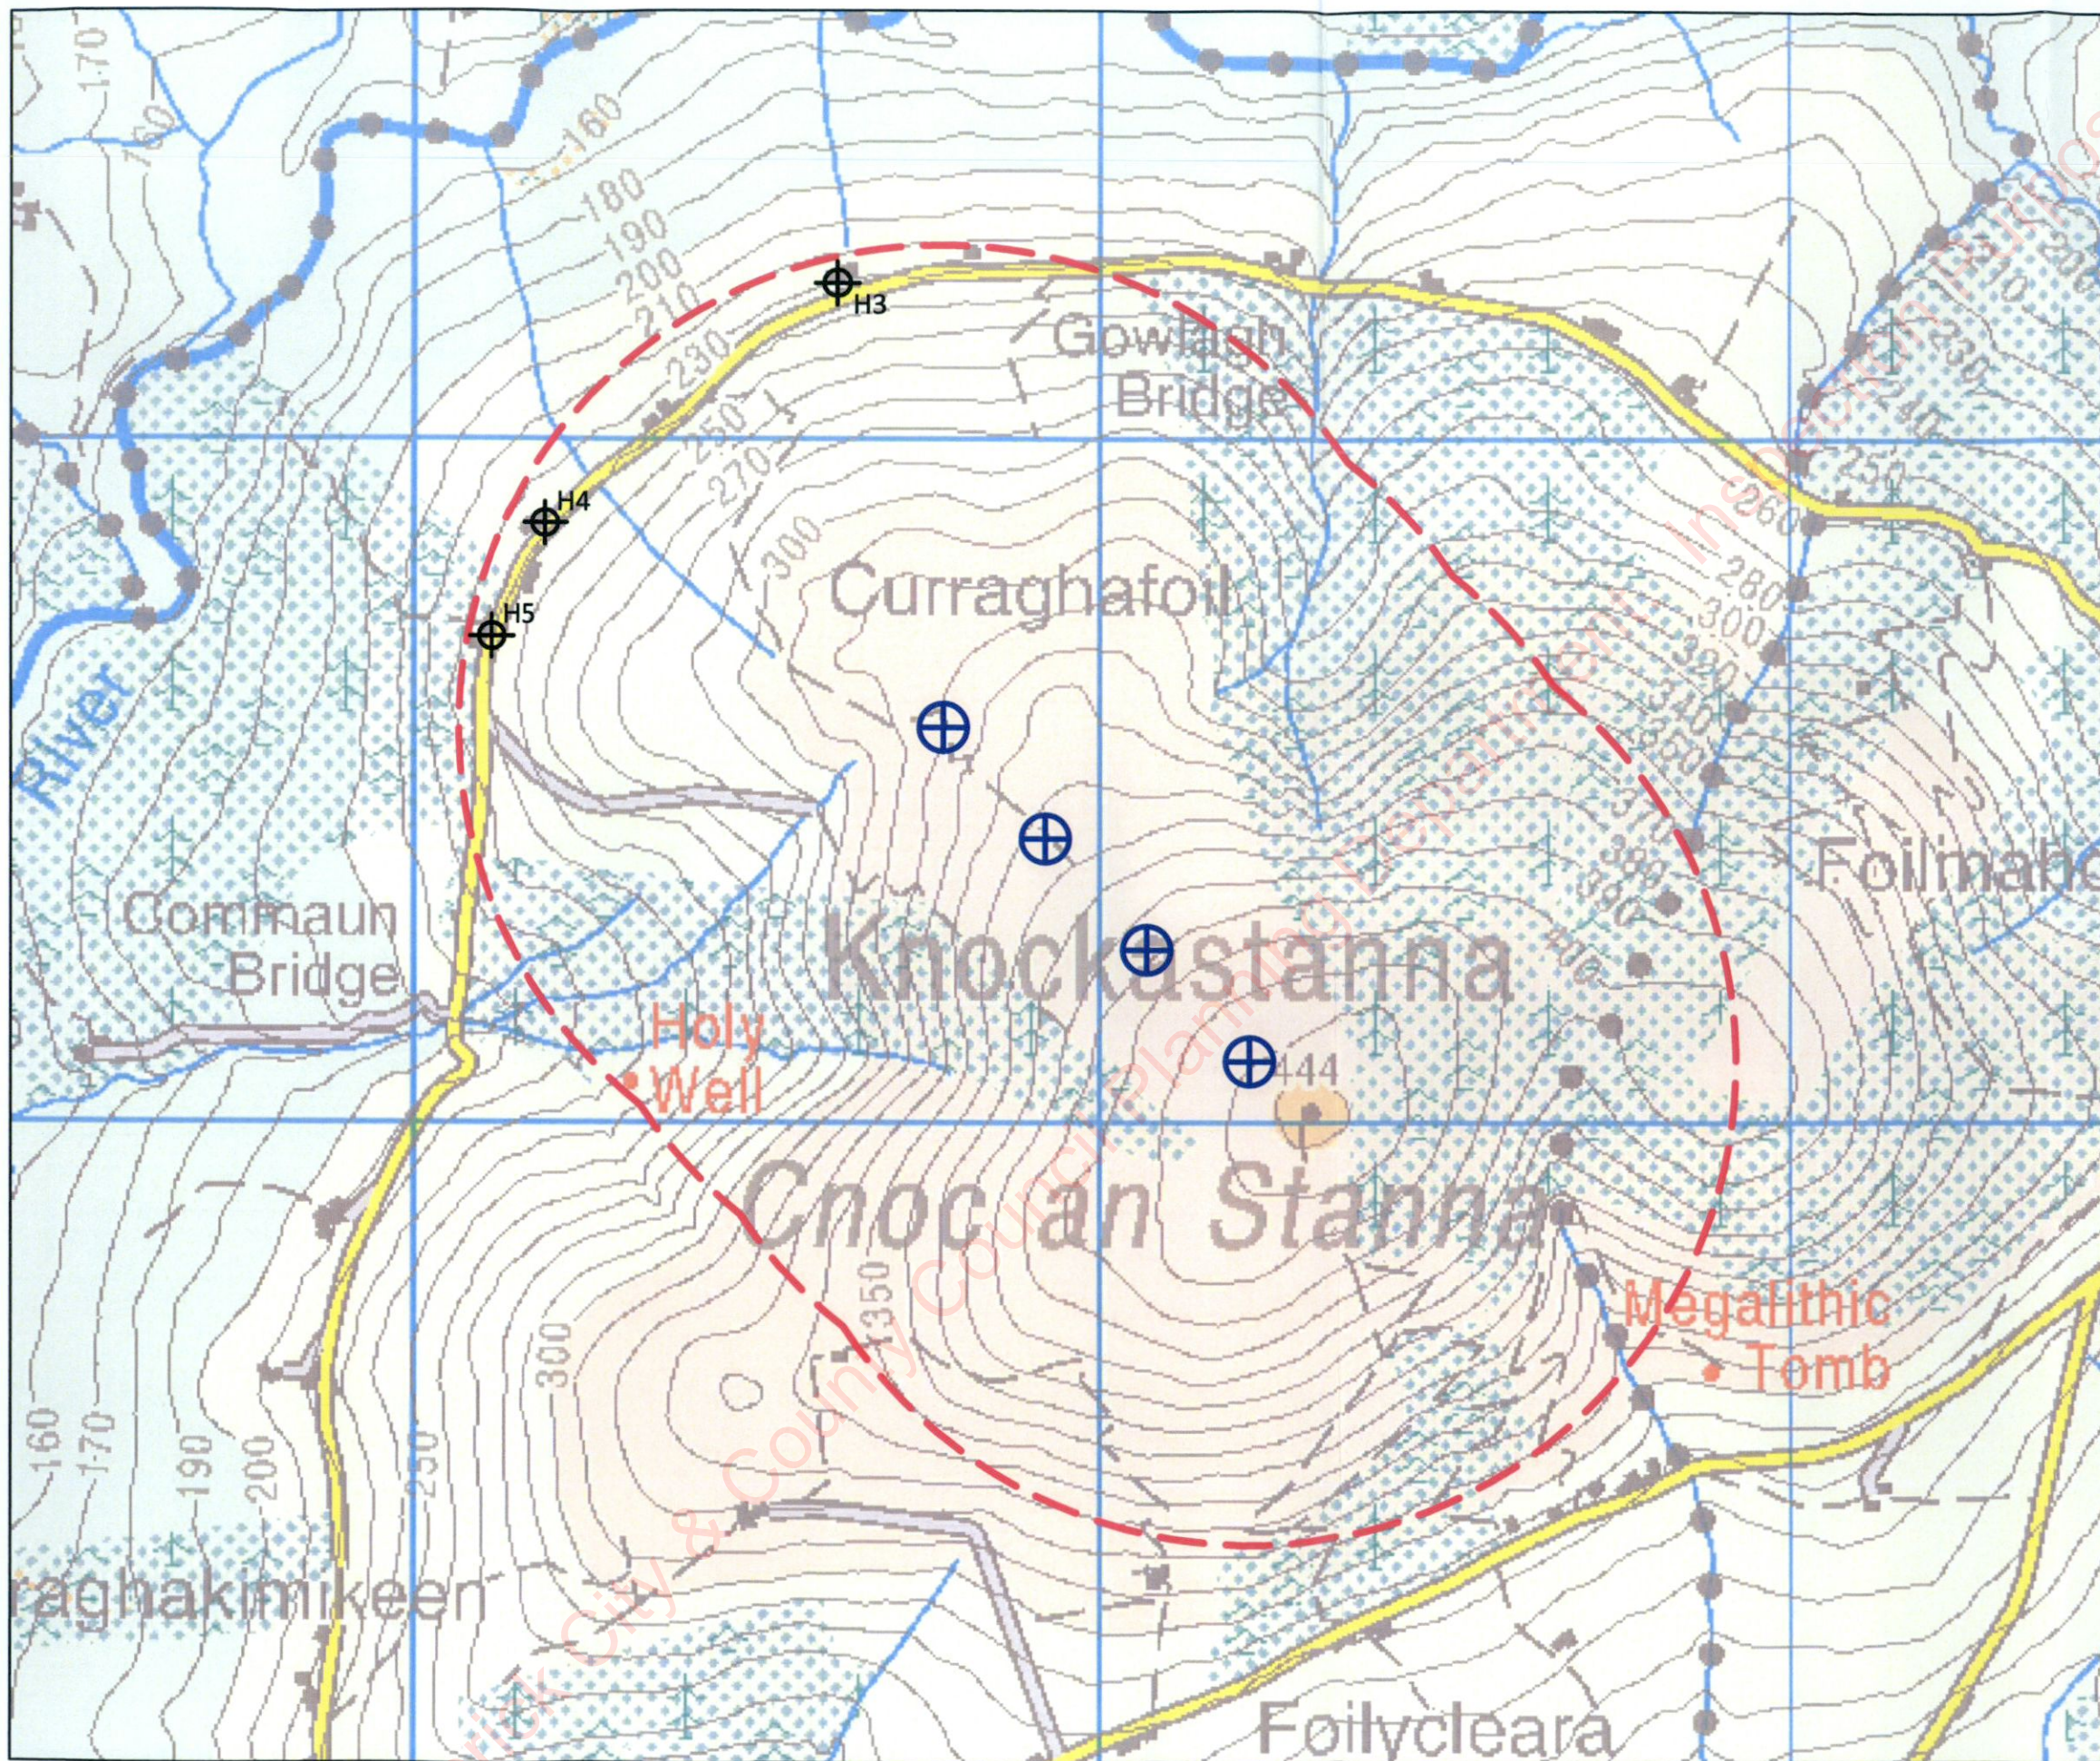

- LEGEND:**
- ⊕ EXISTING TURBINE LOCATIONS
 - 705m TURBINE BUFFER (10 x ROTOR DIAMETER)
 - ⊕ EXISTING DWELLINGS WITHIN 10 x ROTOR DIAMETER

Limerick City & County Council
 08 JUN 2022
 Planning and Environmental Services

Date:	Rev:	Description:	Drawn By:
Prepared By:			


 Galetech Energy Services
 Clondargan, Stradone
 Co. Cavan, H12 NV06
 info@galetechenergy.com
 www.galetechenergy.com

Client:
 SSE RENEWABLES GENERATION IRELAND LTD

Job Title:
 KNOCKASTANNA WIND FARM

Drawing Title:
 DWELLINGS WITHIN
 10 X ROTOR DIAMETER (705m)

Drawing No. KST001_EIAR_LOC-0.03	Revision No. Rev01
Scale: (A3) 1:10,000	Date: 25/11/2021
Drawn By: J.B.	Checked By: S.C.
	Confirmed By: S.C.