

Landowner: Seamus Malloy

Address: Drumacross, Glenties Co. Donegal.

Folio Number(s): 13337

Date: 11/10/22


Letter of Consent

To whom it may concern,

I confirm that I am aware of and I hereby consent to the submission of a planning application for the Cloghercor Wind Farm project which includes the proposal for my lands to be included as part of the Turbine Delivery Route. The proposed works are described in the plans and reports submitted alongside the planning application.

Regards,



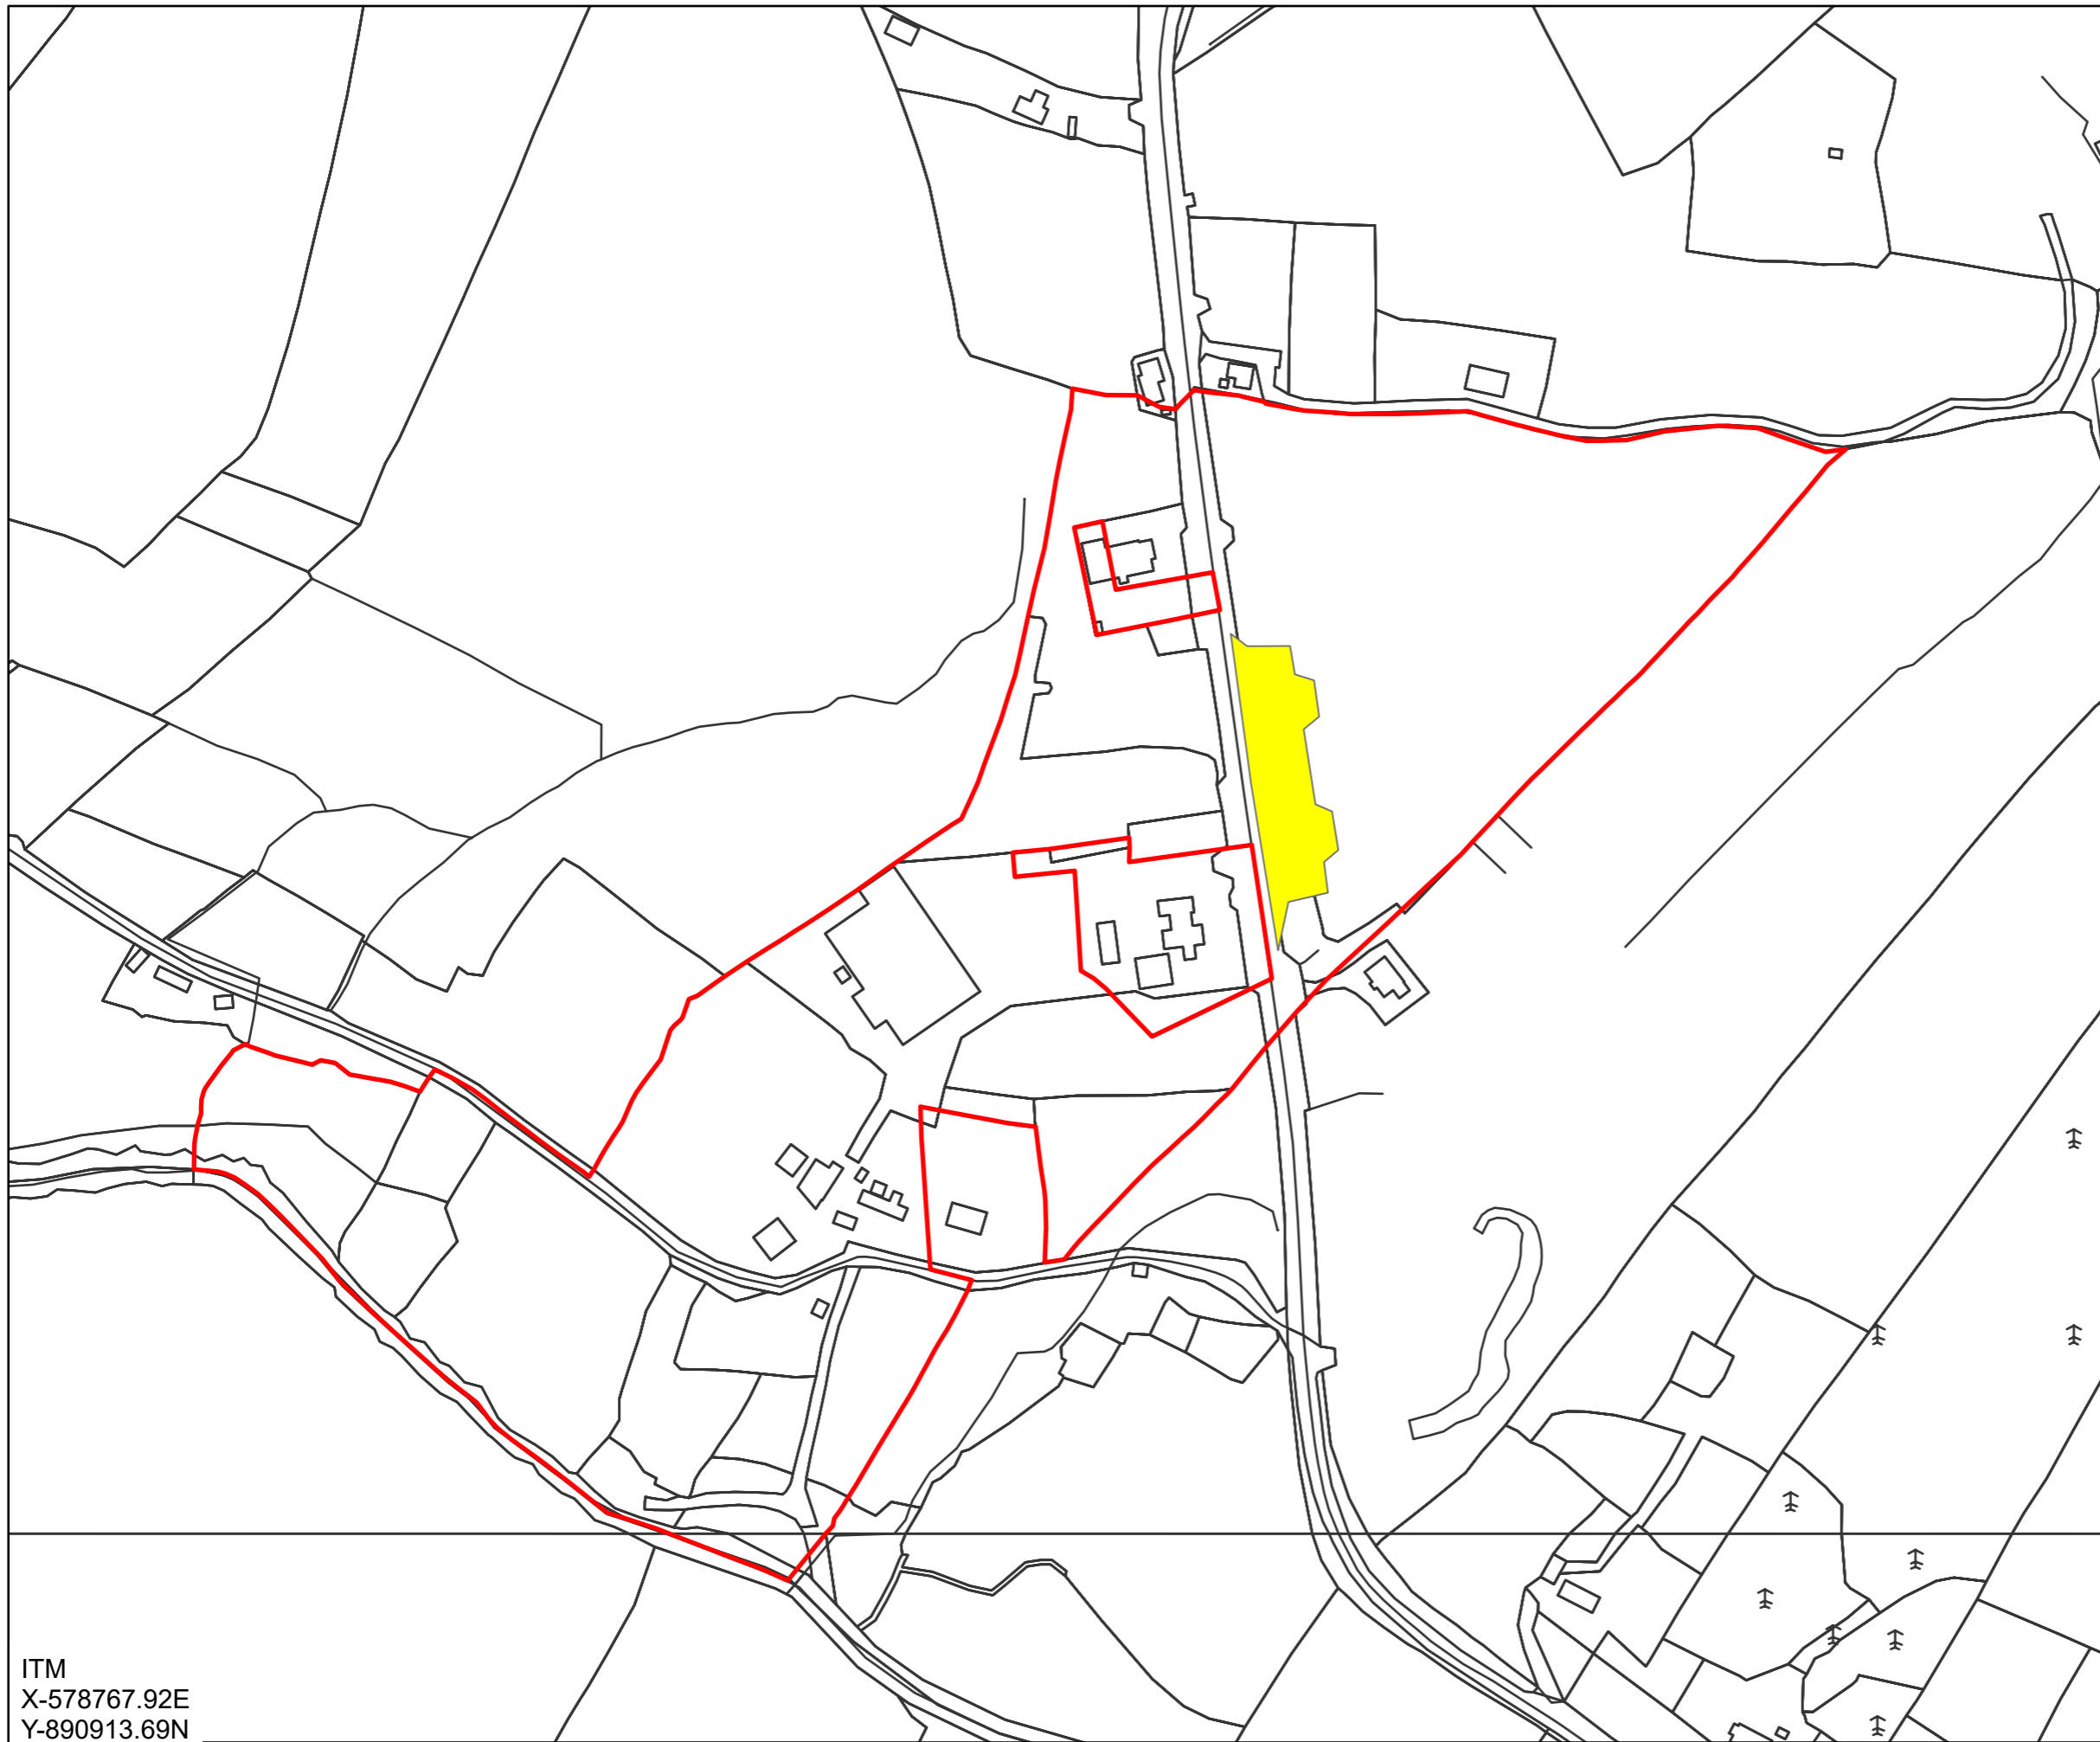

ITM
 X-579573.06E
 Y-891577.13N



Folio - DL13337

ITM Center Point
 579170.493876E 891245.411359N

Coordinate System: IREN95 Irish Transverse Mercator
 Projection: Transverse Mercator
 Datum: IREN95
 False Easting: 600,000.0000
 False Northing: 750,000.0000
 Central Meridian: -8.0000
 Scale Factor: 0.9998
 Latitude Of Origin: 53.5000
 Units: Meter

- Folio
- Easement

Folio No: DL13337
 Townland: Drumnacross
 County: Donegal

Prepared by: Bryan Murphy
 Checked by: Eamon Hutton
 Drawing date: 11/17/2022
 Drawing No: V:\Ireland\19_101
 Clogherachullion\Clogherachullion\Clogherachullion_
 Blade_Setdown_Area_20221117

*Map produced by Ørsted Onshore Ireland MidCo Limited

This map is proprietary and confidential and must not be duplicated or distributed by any means without express permission of Ørsted.


This map is digitally created based on information obtained from various authoritative sources. Every reasonable care has been taken to ensure the information is correct at the time of publication.

No responsibility can be accepted for any mishap or damages arising from any inaccuracies, omissions and new developments within the mapped area.

Ordnance Survey Ireland License No: AR 0017022
 © Ordnance Survey Ireland and Government of Ireland



ITM
 X-578767.92E
 Y-890913.69N

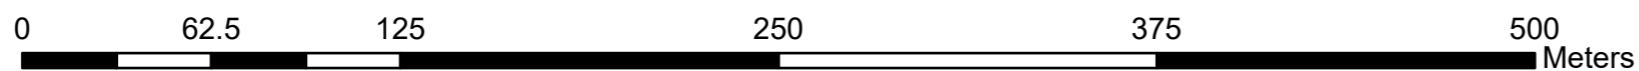

Extract from Ordnance Survey 1:5000 Digital Series

1:2,500 Scale @A3