




**PLAN ON ROAD LAYOUT SHOWING DRAINAGE AT FLOATED LOCATIONS**  
SCALE 1:50

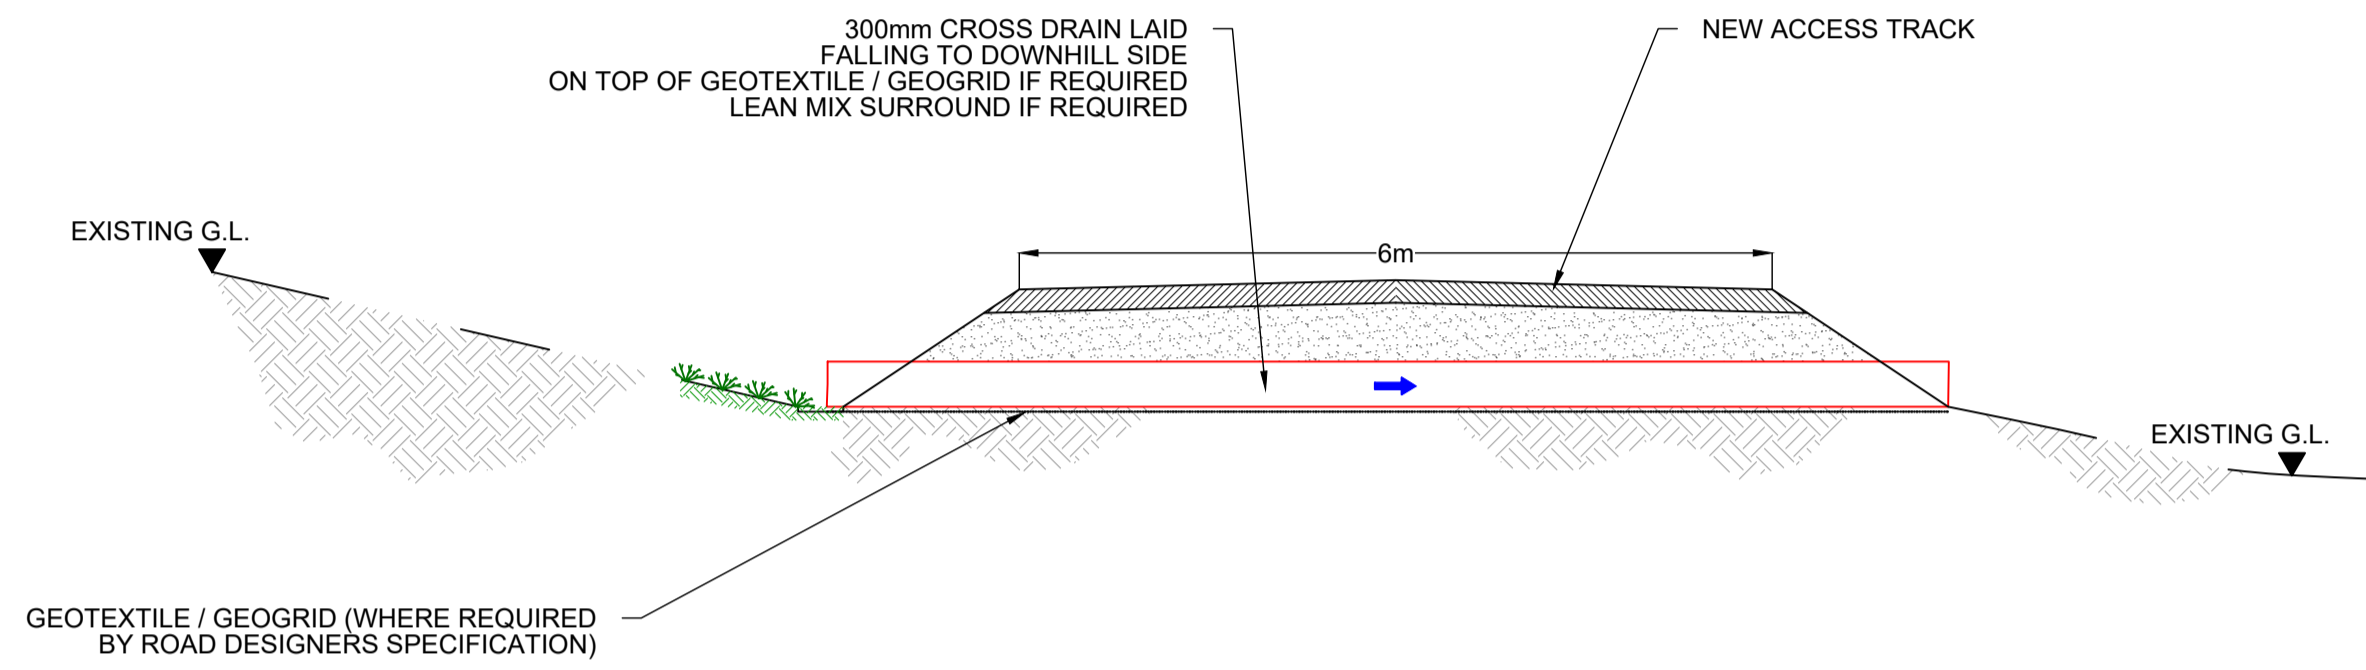


**SECTION C-C**  
SCALE 1:50

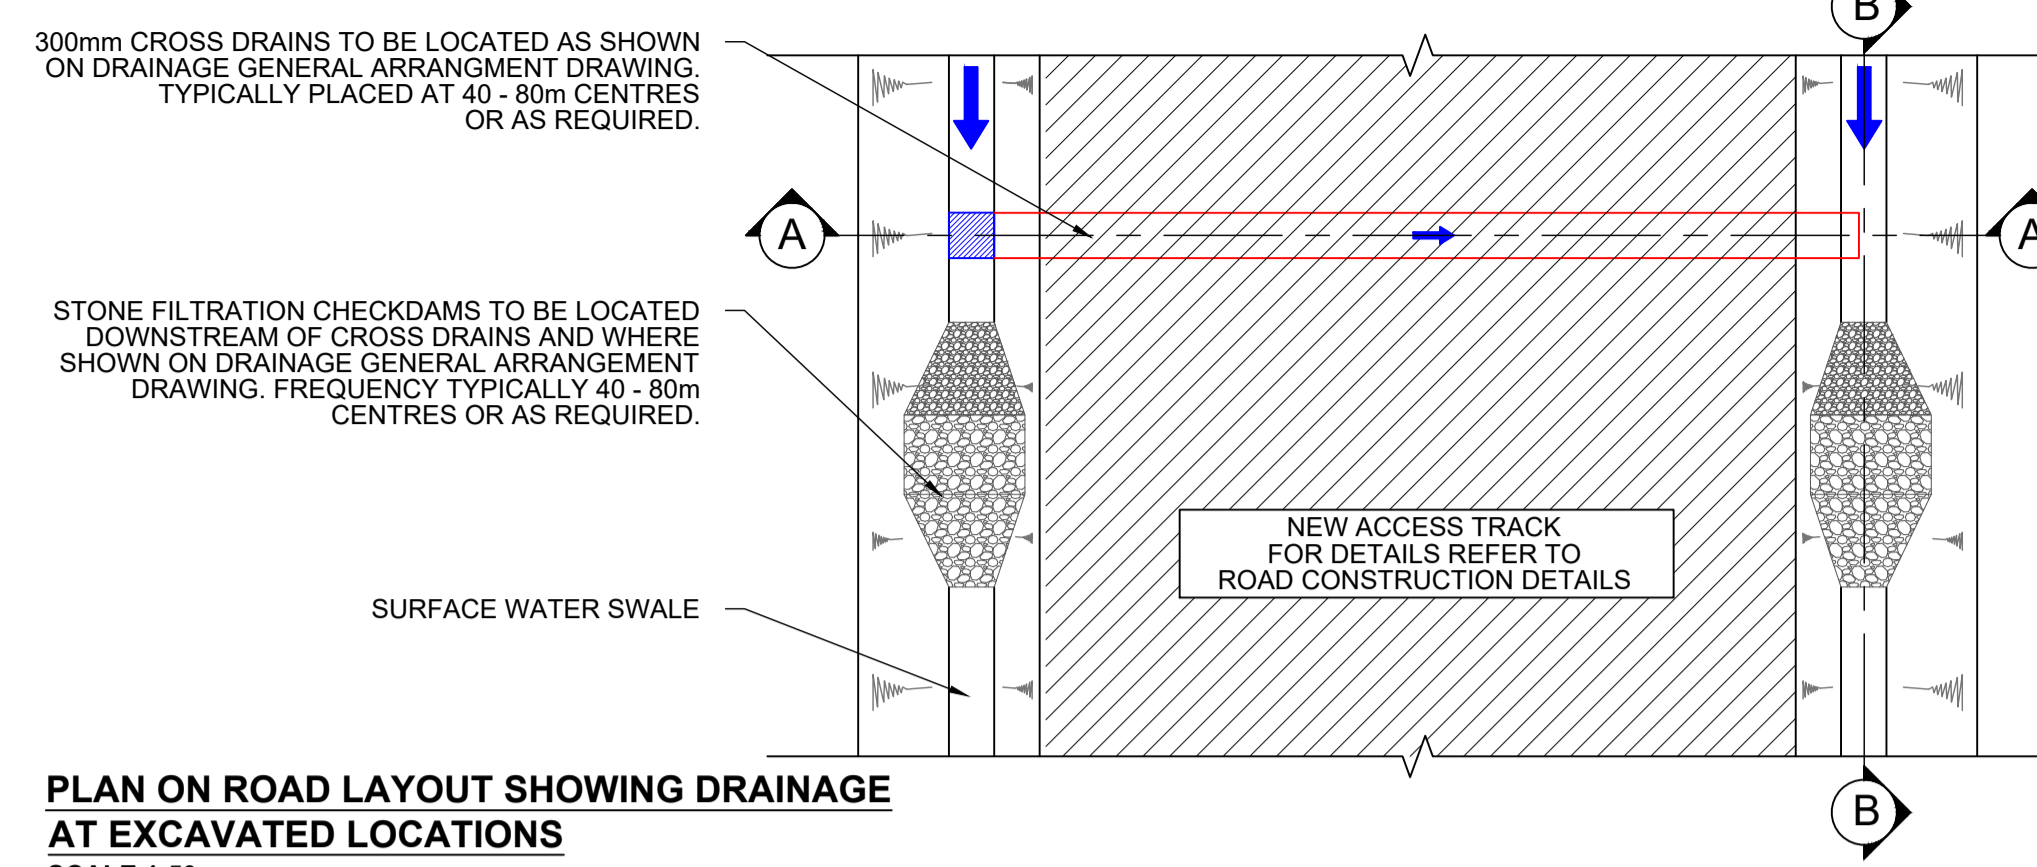


**PLAN ON ROAD LAYOUT SHOWING DRAINAGE AT EXCAVATED LOCATIONS**  
SCALE 1:50

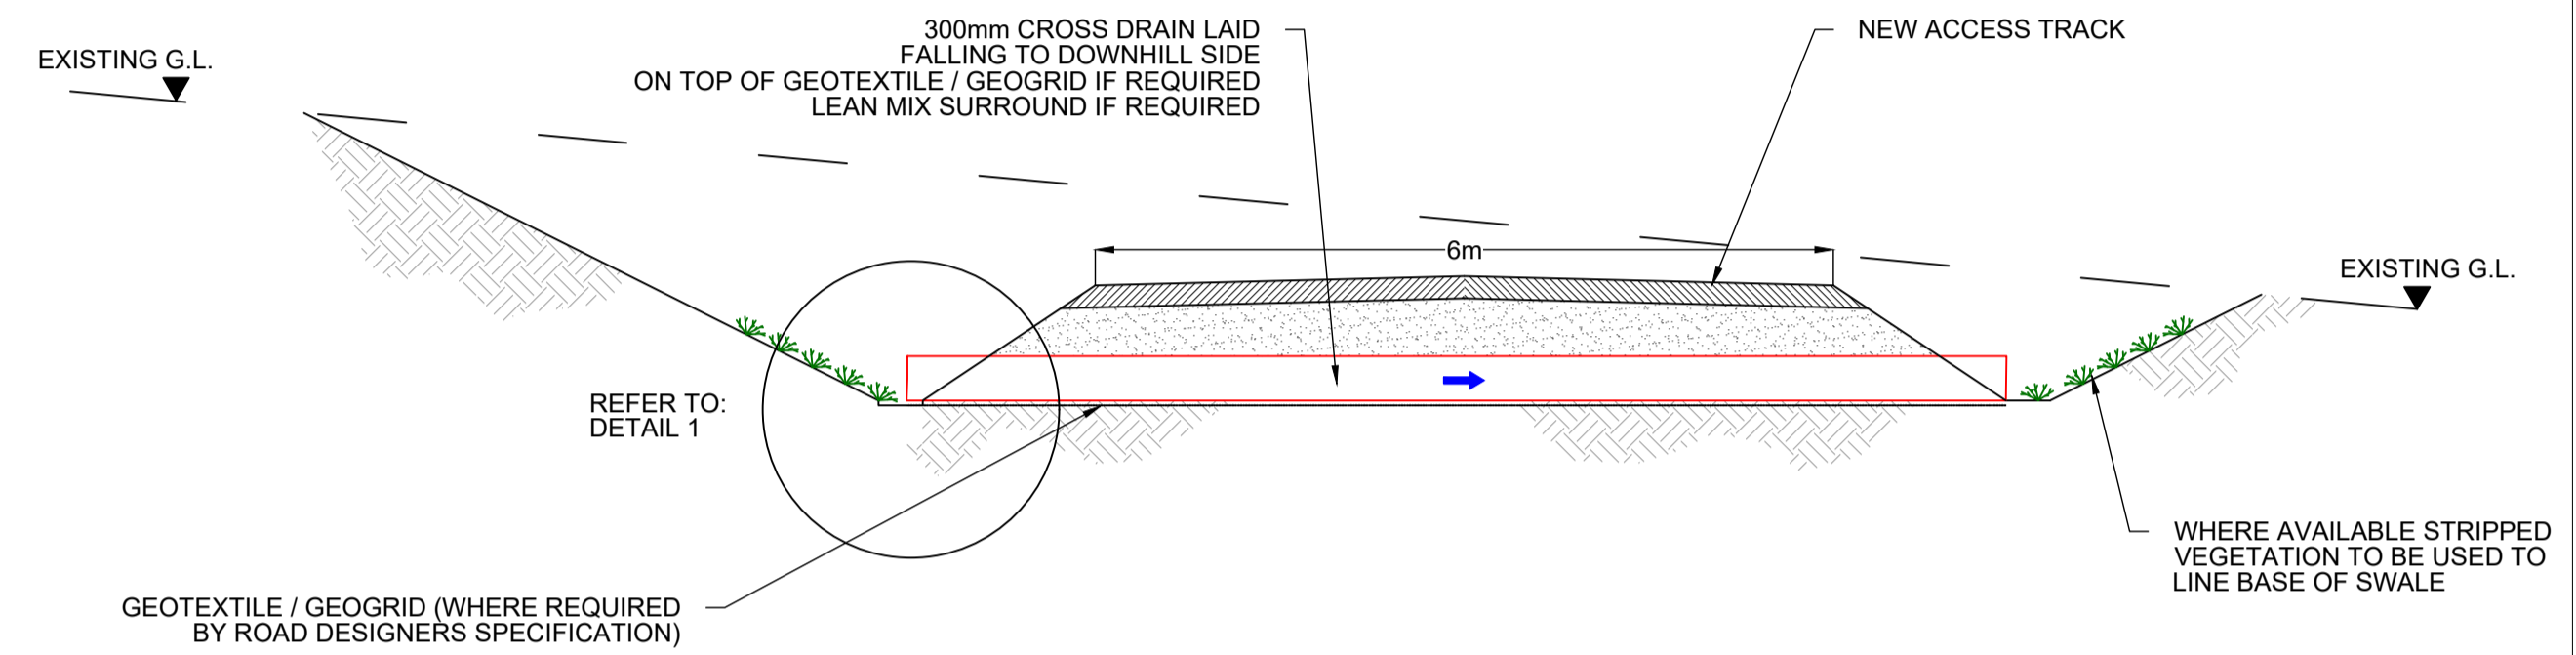

**SECTION A-A**  
SCALE 1:50

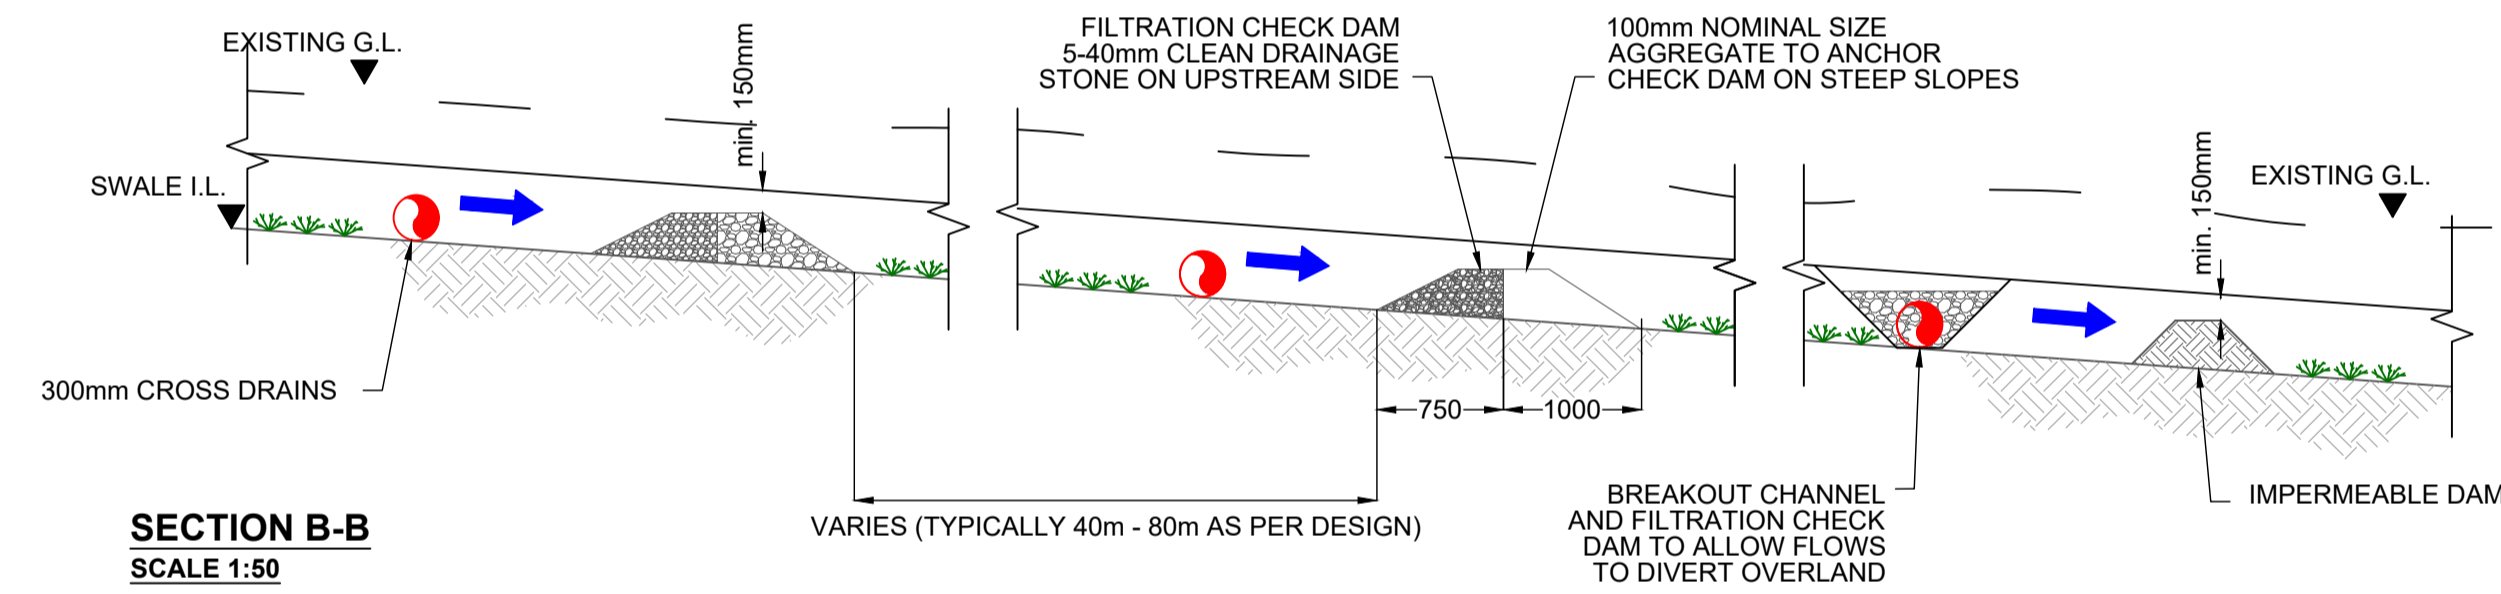


**SECTION B-B**  
SCALE 1:50

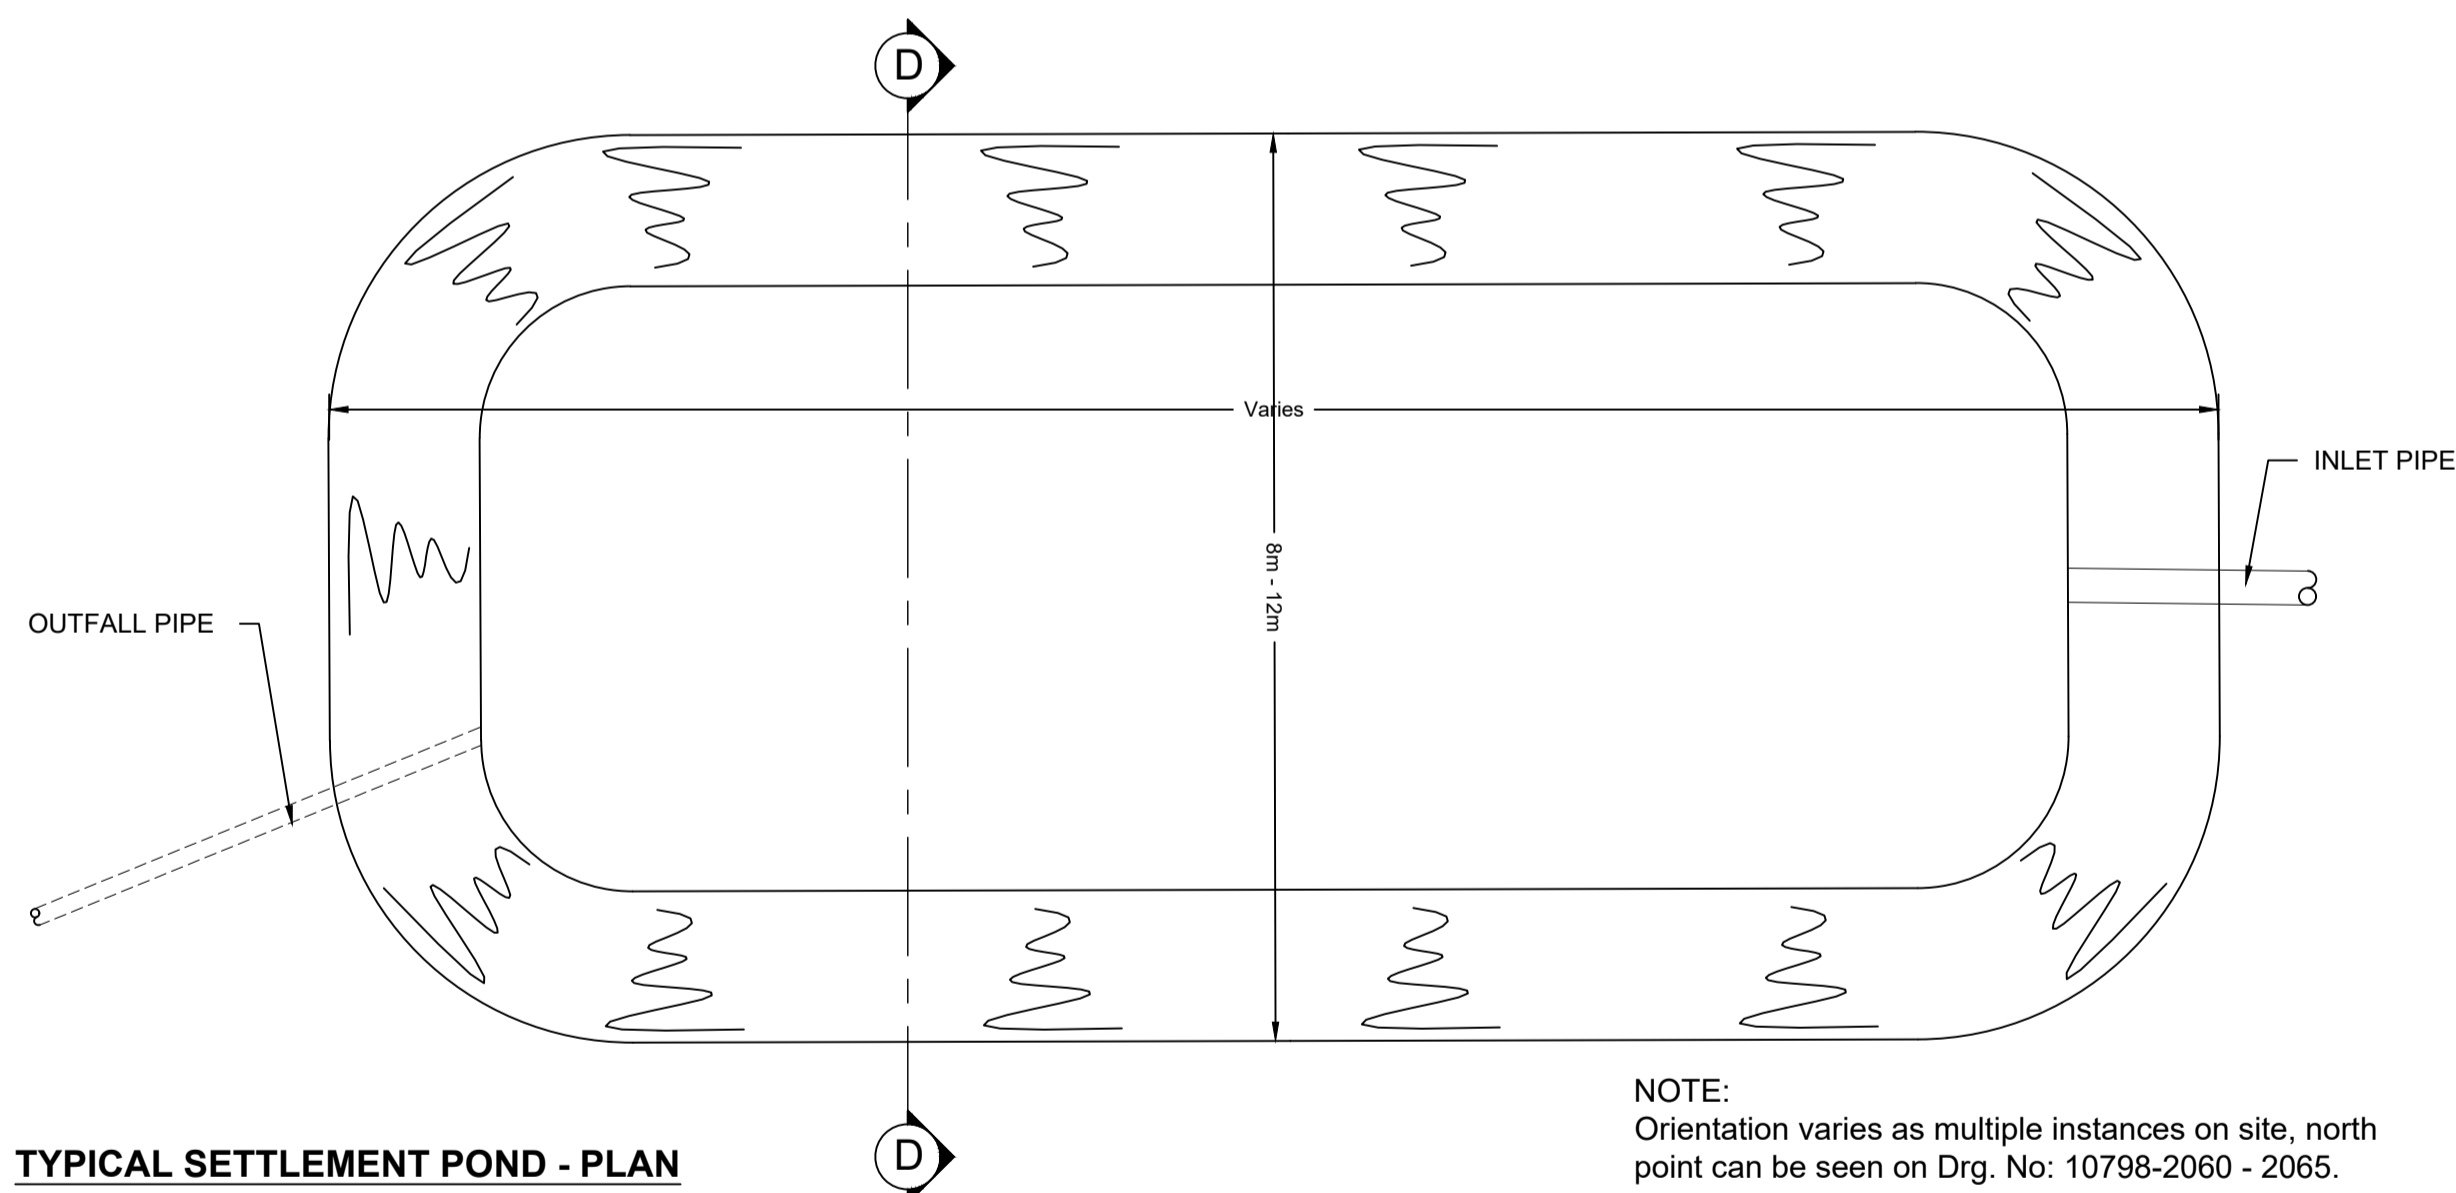


**TYPICAL SETTLEMENT POND - PLAN**  
SCALE 1:50

NOTE:  
Orientation varies as multiple instances on site, north point can be seen on Drg. No: 10798-2060 - 2065.

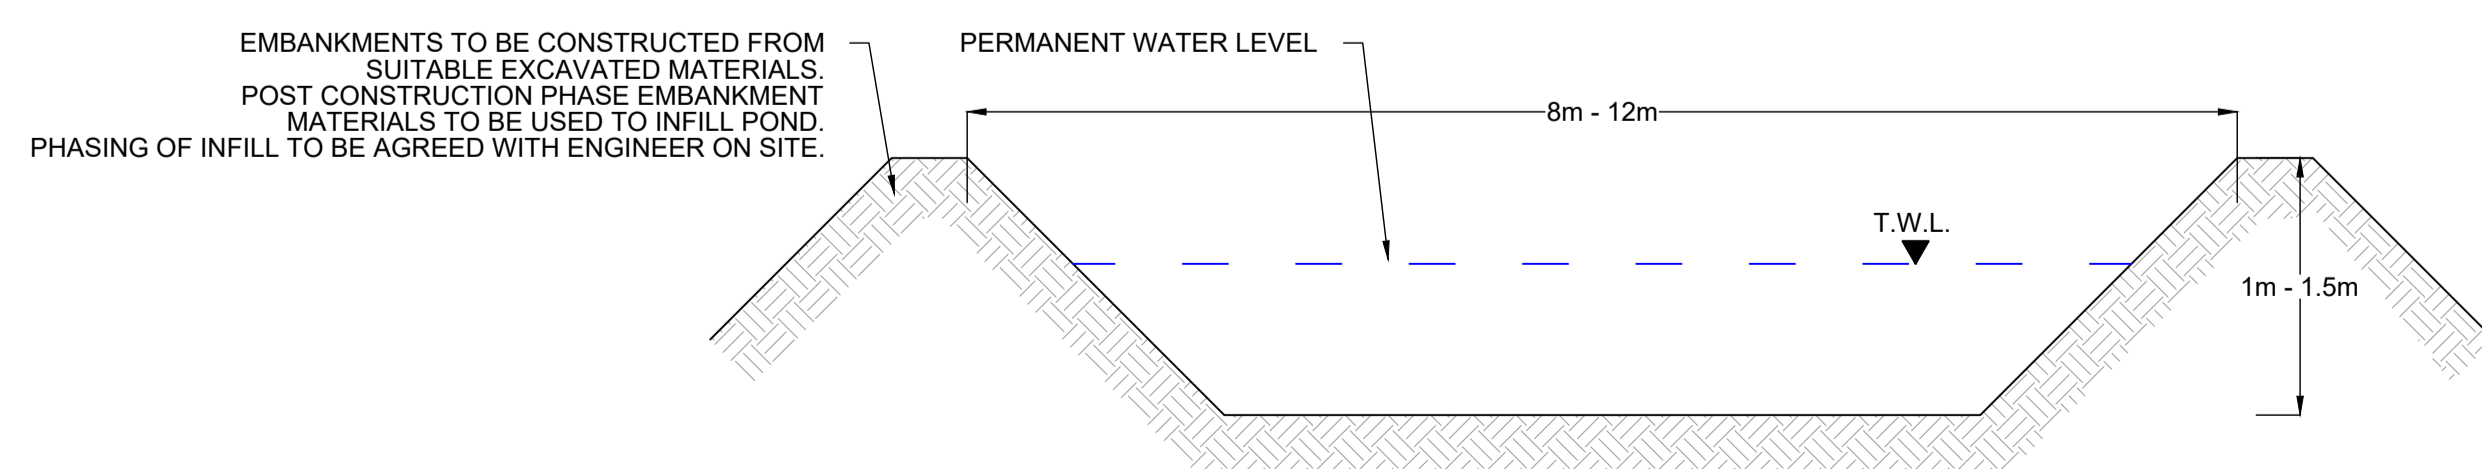

**SECTION D-D**  
SCALE 1:50

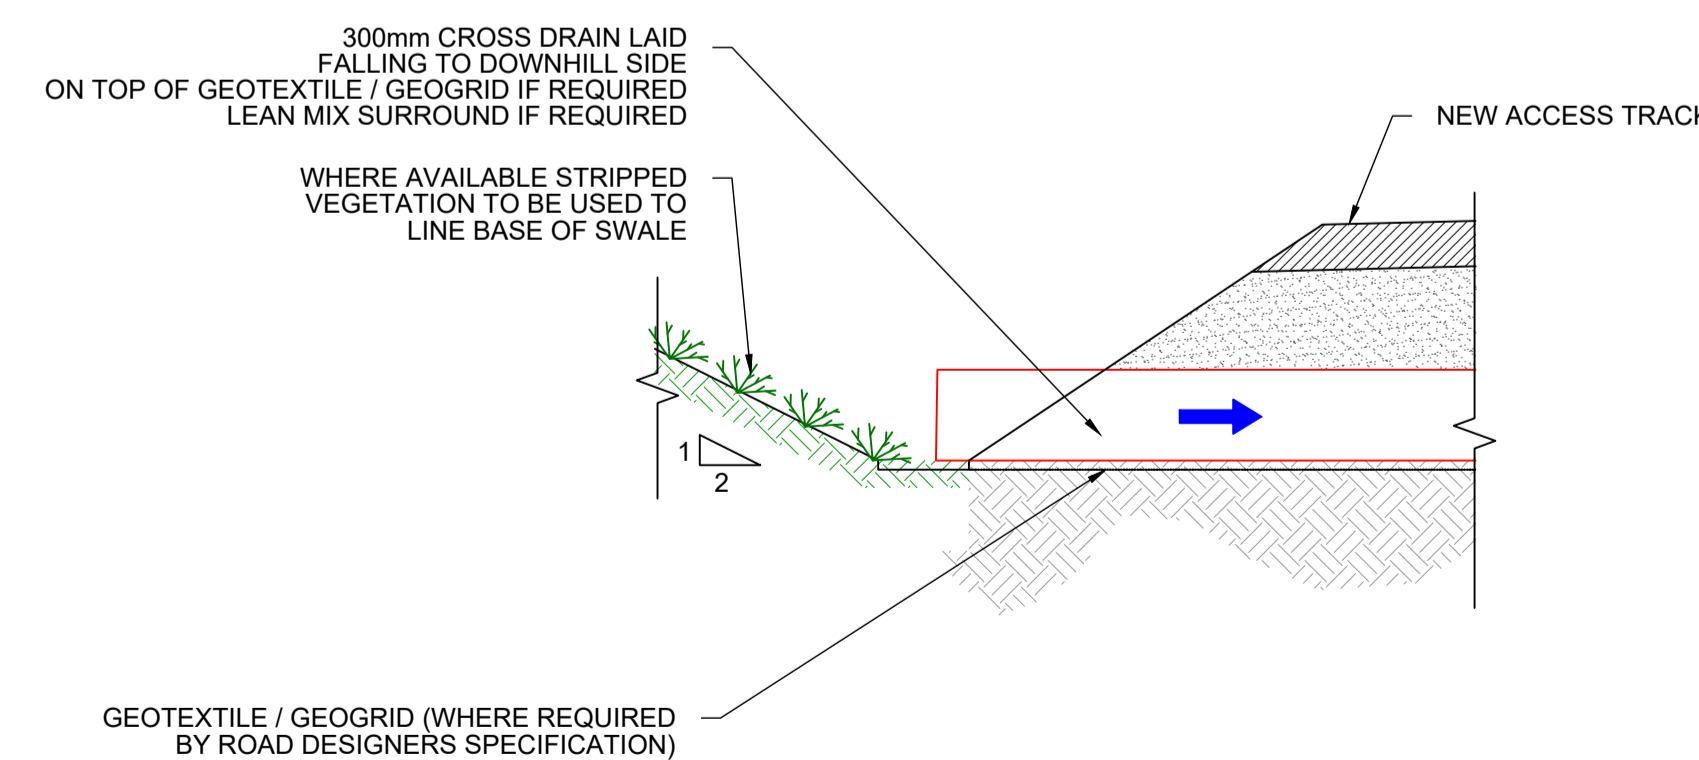

**DETAIL 1**  
SCALE 1:100

- NOTES:**
1. DRAWINGS FOR PLANNING PURPOSES ONLY.
  2. FIGURED DIMENSIONS ONLY TO BE TAKEN FROM THIS DRAWING.
  3. GRID REFERENCES TO IRISH NATIONAL GRID.
  4. ALL LEVELS SHOWN RELATE TO ORDNANCE SURVEY DATUM AT MALIN HEAD

Rev	Date	Description	By	Chkd.
A	09.02.23	PLANNING	EB	MN

Client:  
**CLOGHERCOR WIND FARM LTD.**

Project:  
**CLOGHERGOR WIND FARM**

Title:  
**ROAD SWALES & SETTLEMENT POND DETAILS**

Scale @ A1: **As Shown**  
Prepared by: **E. Beggs** Checked: **M. Nolan** November 22  
Project Director: **S. Tinnelly**  
Drawing Status: **Planning**

**TOBIN**  
CONSULTING ENGINEERS  
Block 10-4, Blanchardstown Corporate Park,  
Dublin 15, Ireland.  
tel: +353-(0)1-8030406  
fax: +353-(0)1-8030409  
e-mail: dublin@tobin.ie  
www.tobin.ie

Drawing No.: **10798-2029** Revision: **A**