

Planning Pack Map

CENTRE COORDINATES:
ITM 710305,741071

PUBLISHED: 06/03/2023
ORDER NO.: 50321472_1

MAP SERIES: 1:2,500
1:2,500
1:2,500
1:2,500
MAP SHEETS: 3062-C
3062-D
3130-A
3130-B

COMPILED AND PUBLISHED BY:
Ordnance Survey Ireland,
Phoenix Park,
Dublin 8,
Ireland.

Unauthorised reproduction infringes Ordnance Survey Ireland and Government of Ireland copyright.

All rights reserved. No part of this publication may be copied, reproduced or transmitted in any form or by any means without the prior written permission of the copyright owners.

The representation on this map of a road, track or footpath is not evidence of the existence of a right of way.



Ordnance Survey maps never show legal property boundaries, nor do they show ownership of physical features.

©Suirbhéireacht Ordanáis Éireann, 2023
©Ordnance Survey Ireland, 2023

www.osi.ie/copyright

LEGEND:

[http://www.osi.ie/search 'Large Scale Legend'](http://www.osi.ie/search/Large%20Scale%20Legend)

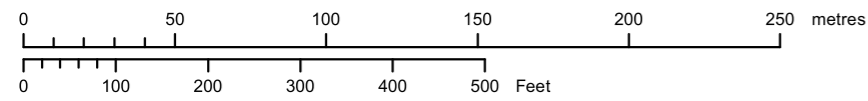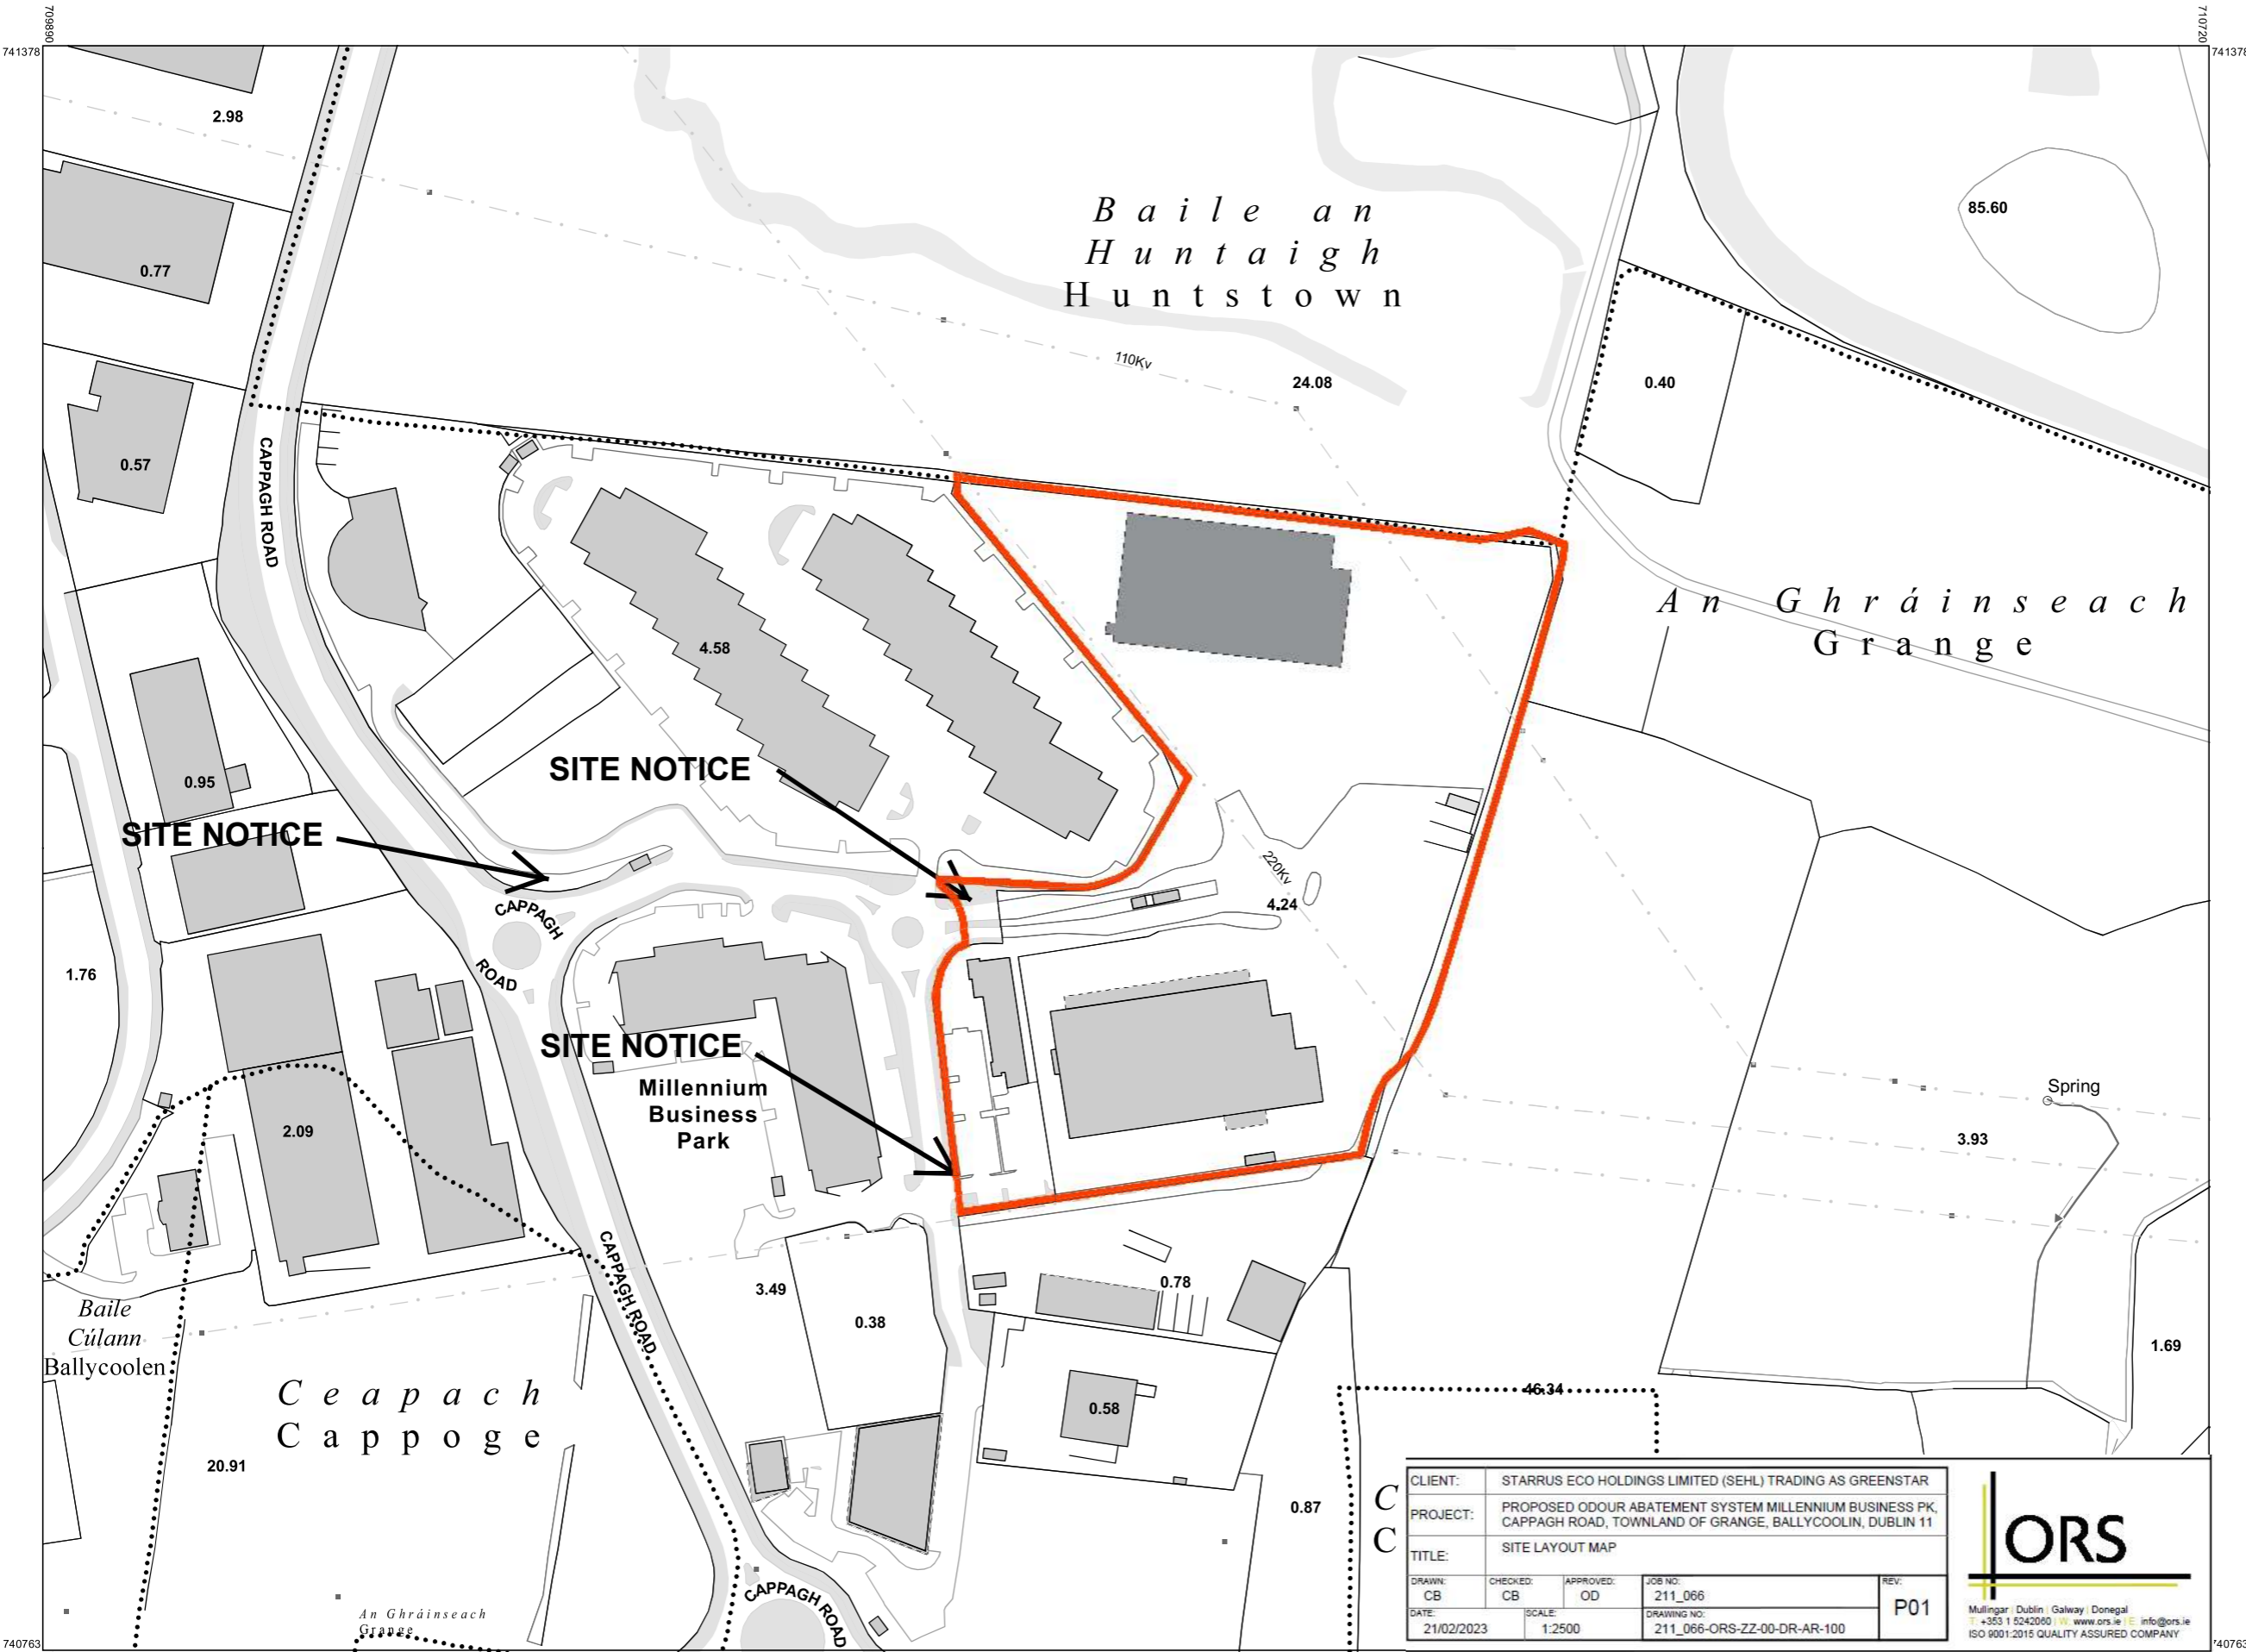

OUTPUT SCALE: 1:2,500

CLIENT: STARRUS ECO HOLDINGS LIMITED (SEHL) TRADING AS GREENSTAR				
PROJECT: PROPOSED ODOUR ABATEMENT SYSTEM MILLENNIUM BUSINESS PK, CAPPAGH ROAD, TOWNLAND OF GRANGE, BALLYCOOLIN, DUBLIN 11				
TITLE: SITE LAYOUT MAP				
DRAWN: CB	CHECKED: CB	APPROVED: OD	JOB NO.: 211_066	REV.: P01
DATE: 21/02/2023	SCALE: 1:2500	DRAWING NO.: 211_066-ORS-ZZ-00-DR-AR-100		

CAPTURE RESOLUTION:
The map objects are only accurate to the resolution at which they were captured. Output scale is not indicative of data capture scale. Further information is available at: <http://www.osi.ie>; search 'Capture Resolution'

