


Filename: \\na.aecomnet.com\its\EA\Dublin\IED\B\2\Legacy\DU-MAN-002\data\CD\Dublin-Jobs\GIS\6060 1864_data_Underpass\GIS\102_Maps\EIAR\Chapter 9 Noise\Figure 9.7 Phase 1 Night_20220822.mxd

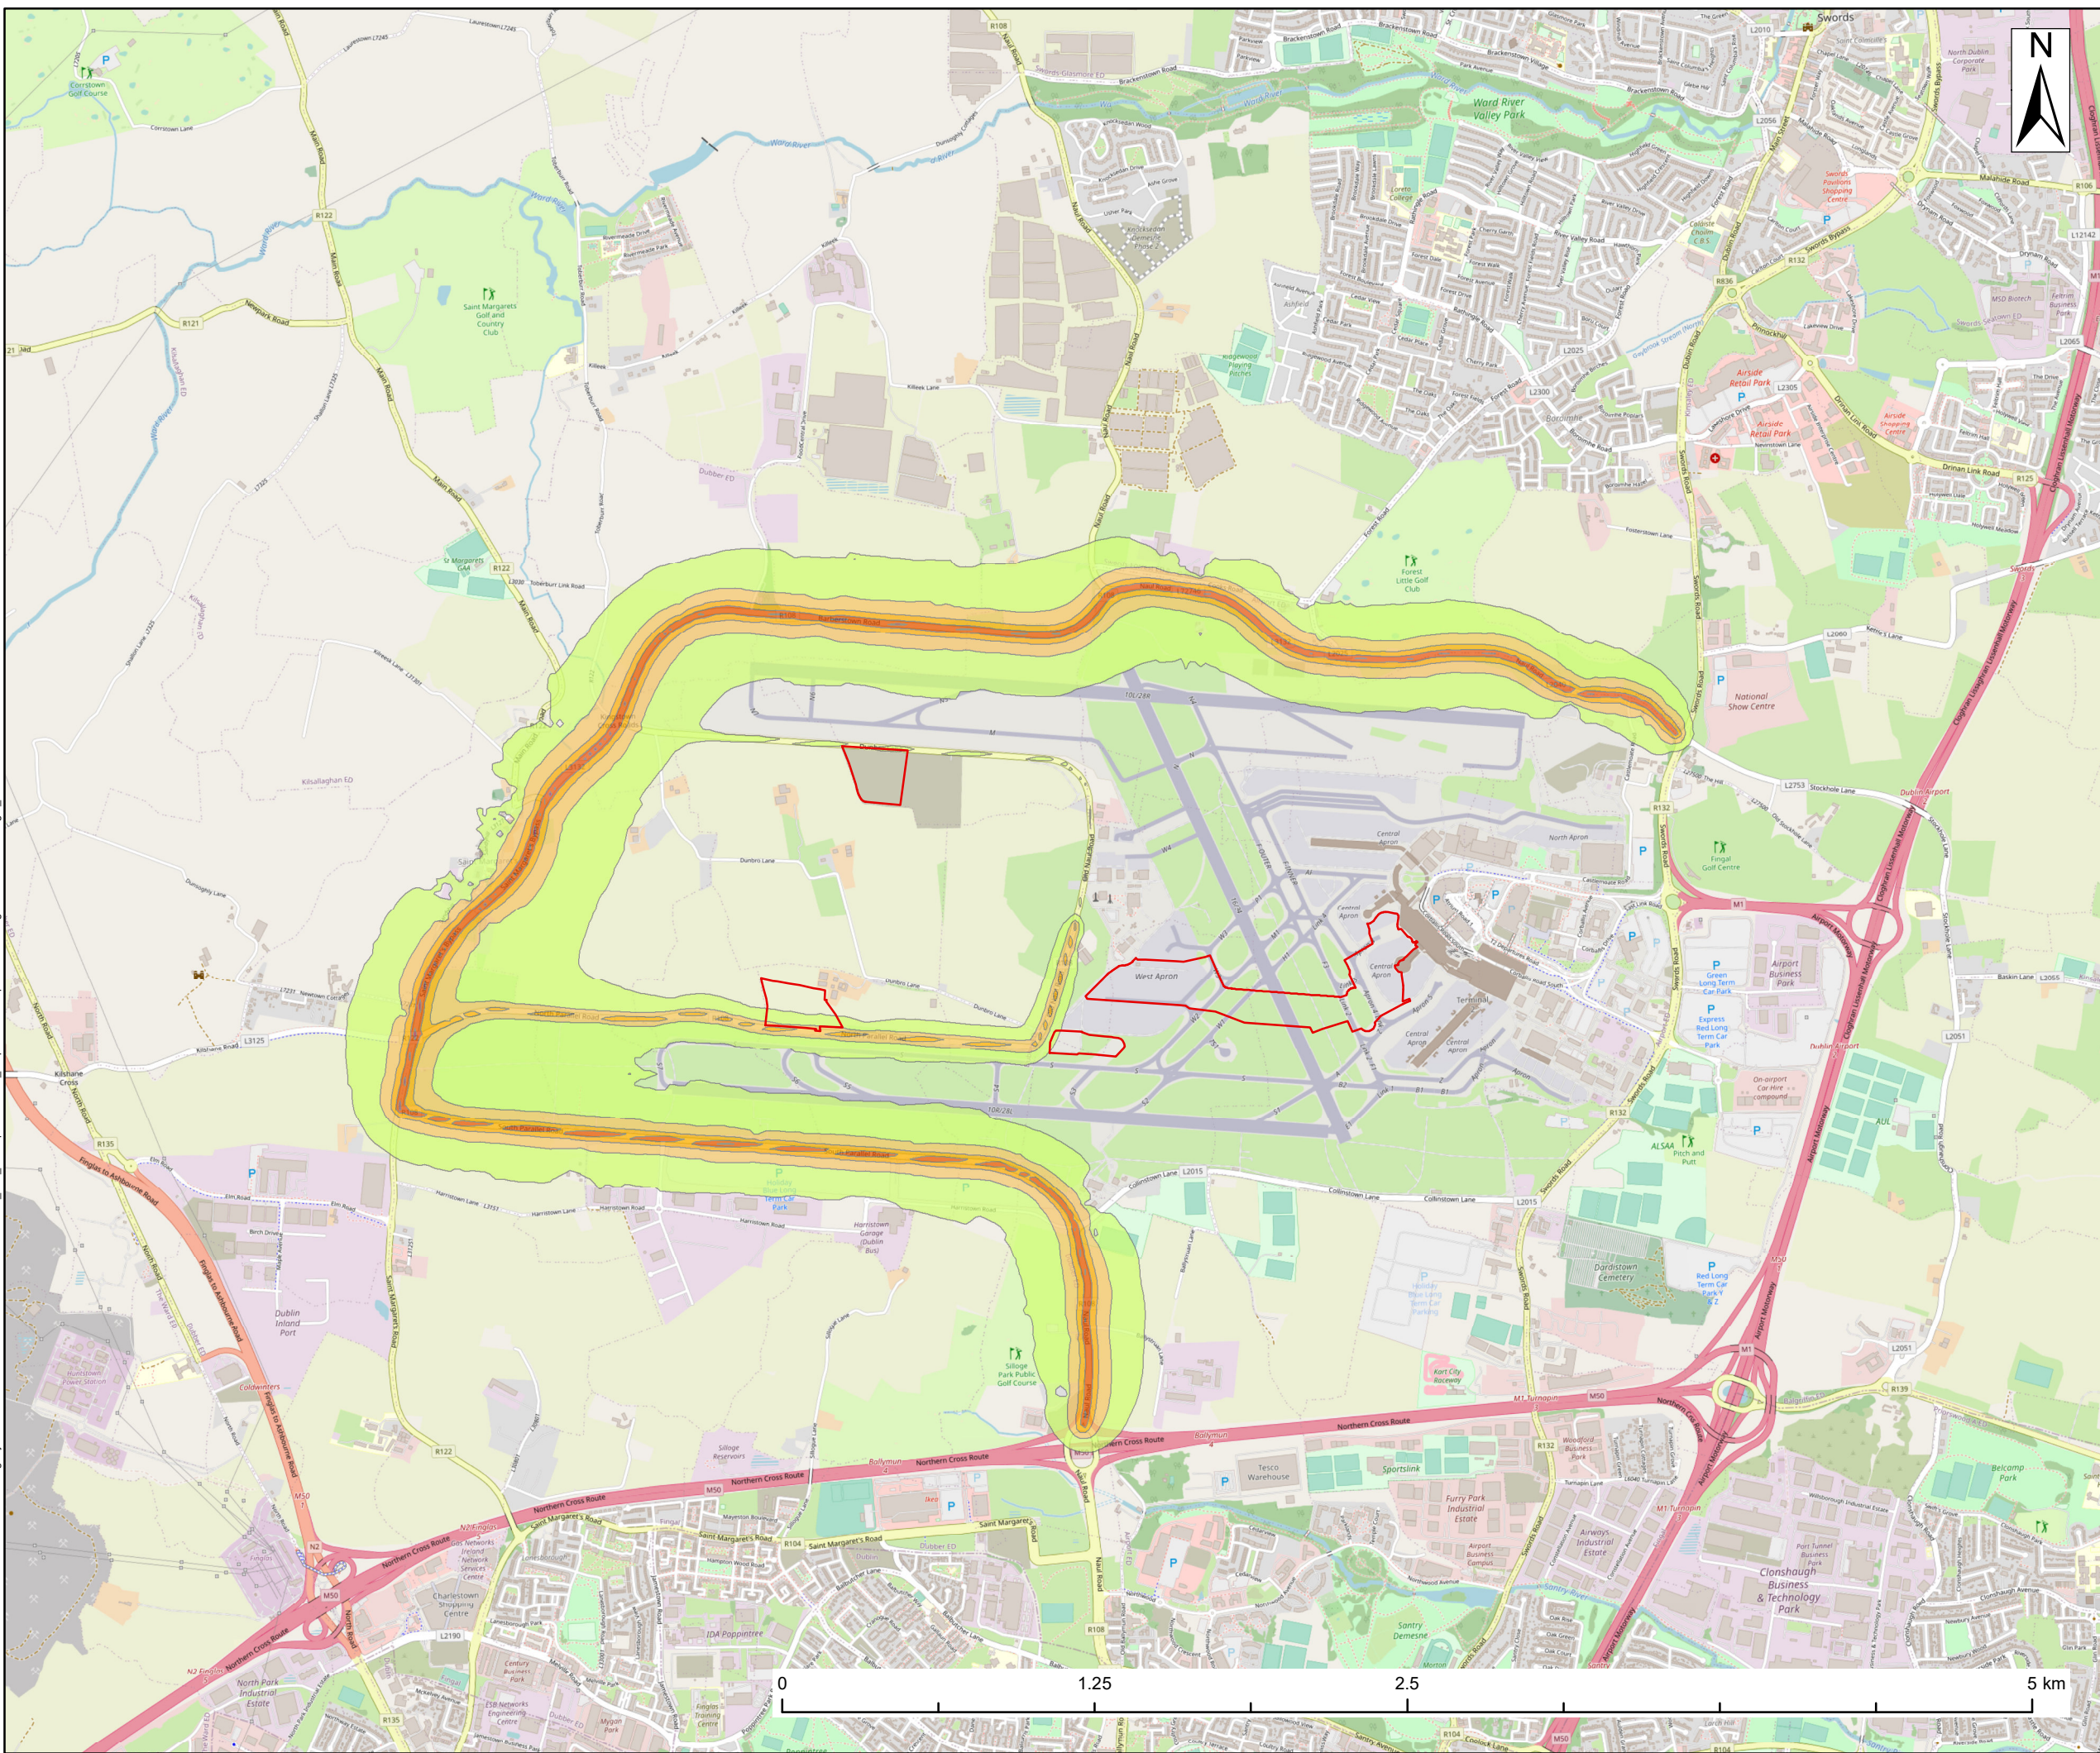

AECOM

Adelphi Plaza
George's Street Upper
Dun Laoghaire Co. Dublin
A96 T927

Tel +353 (1) 238 3100
Fax +353 (1) 238 3199
www.aecom.com

Project Title:
DUBLIN AIRPORT UNDERPASS

Client:



LEGEND
Application Site Boundary

Notes:
Service Layer Credits: © OpenStreetMap
(and) contributors, CC-BY-SA

AECOM Internal Project No:
60601864
Drawing Title:
PHASE 1
NIGHT (23:00-07:00)

Scale at A3: 1:25,000
Drawing No:
FIGURE 9.7
Drawn: Chk'd: App'd: Date:
BS TD CM 22/08/22

This drawing has been prepared for the use of AECOM's client. It may not be used, modified, reproduced or relied upon by third parties, without the prior written consent of AECOM. AECOM accepts no responsibility, and denies any liability whatsoever, for any party that uses or relies on this drawing without AECOM's express written consent. All measurements must be obtained from the stated dimensions.