

Copyright
 This drawing and any design here on is the copyright of the Consultants and must not be reproduced without their written consent.
 All drawings remain the property of the Consultants.

THIS DRAWING TO BE READ IN CONJUNCTION WITH ALL RELEVANT ARCHITECTS AND ENGINEERS DRAWINGS.

FIGURED DIMENSIONS ONLY TO BE TAKEN FROM THIS DRAWING.

ALL LEVELS ARE IN METRES AND RELATE TO DATUM AT MALIN HEAD.

THIS DRAWING IS REPRODUCED FROM DIGITAL MAPS:
 O.S. MAPS - Scale 1:2,500
 O.S. MAPS - Scale 1:1,000
 DISCOVERY SERIES - Scale 1:50,000

ALL MAPS ARE REFERENCED TO IRISH NATIONAL GRID (I.T.M.)


REPRODUCED FROM THE ORDNANCE SURVEY OF IRELAND BY PERMISSION OF THE GOVERNMENT. LICENSE NO. 3-3-34.

THIS DRAWING IS A COPY OF AN ELECTRONIC FILE AND IS COPYRIGHT.


ALL DIMENSIONS TO BE CHECKED ON SITE.

ALL MATERIALS AND WORKMANSHIP TO BE IN ACCORDANCE WITH ENGINEERS SPECIFICATION.


IT IS THE CONTRACTORS RESPONSIBILITY TO VERIFY ALL DIMENSIONS AND LEVELS PRIOR TO COMMENCEMENT OF CONSTRUCTION.

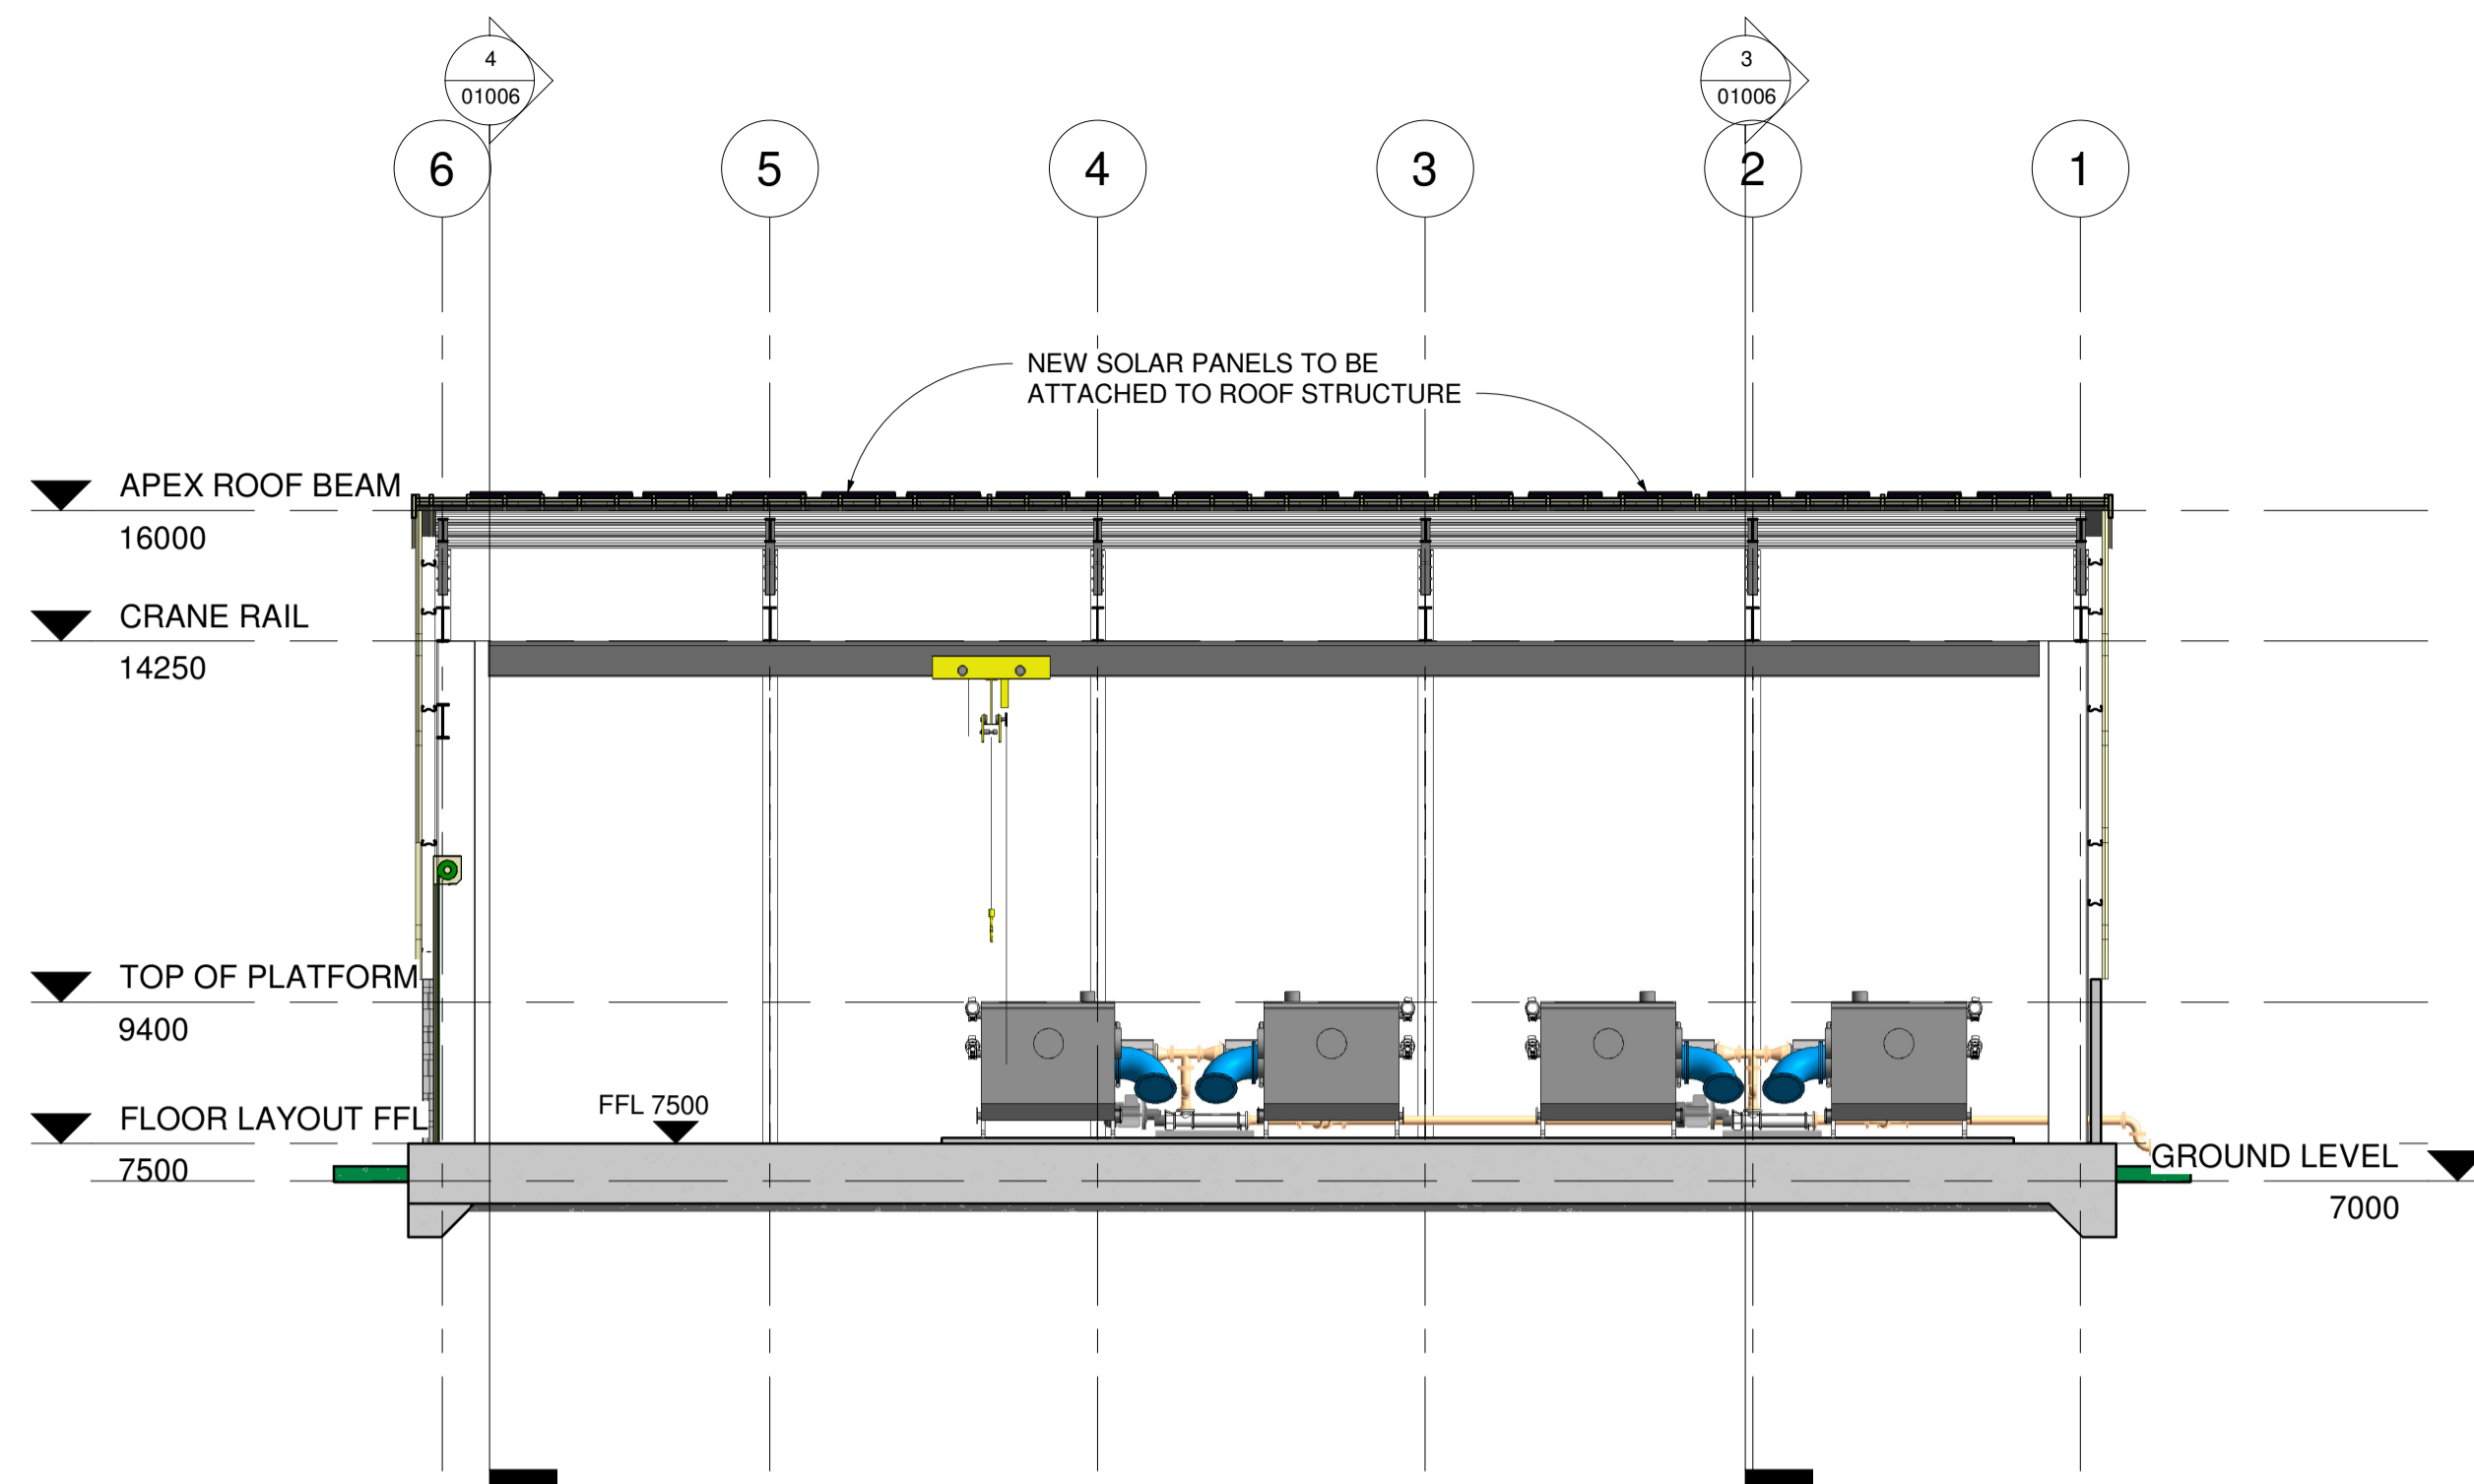


1 Section 1
 1 : 100

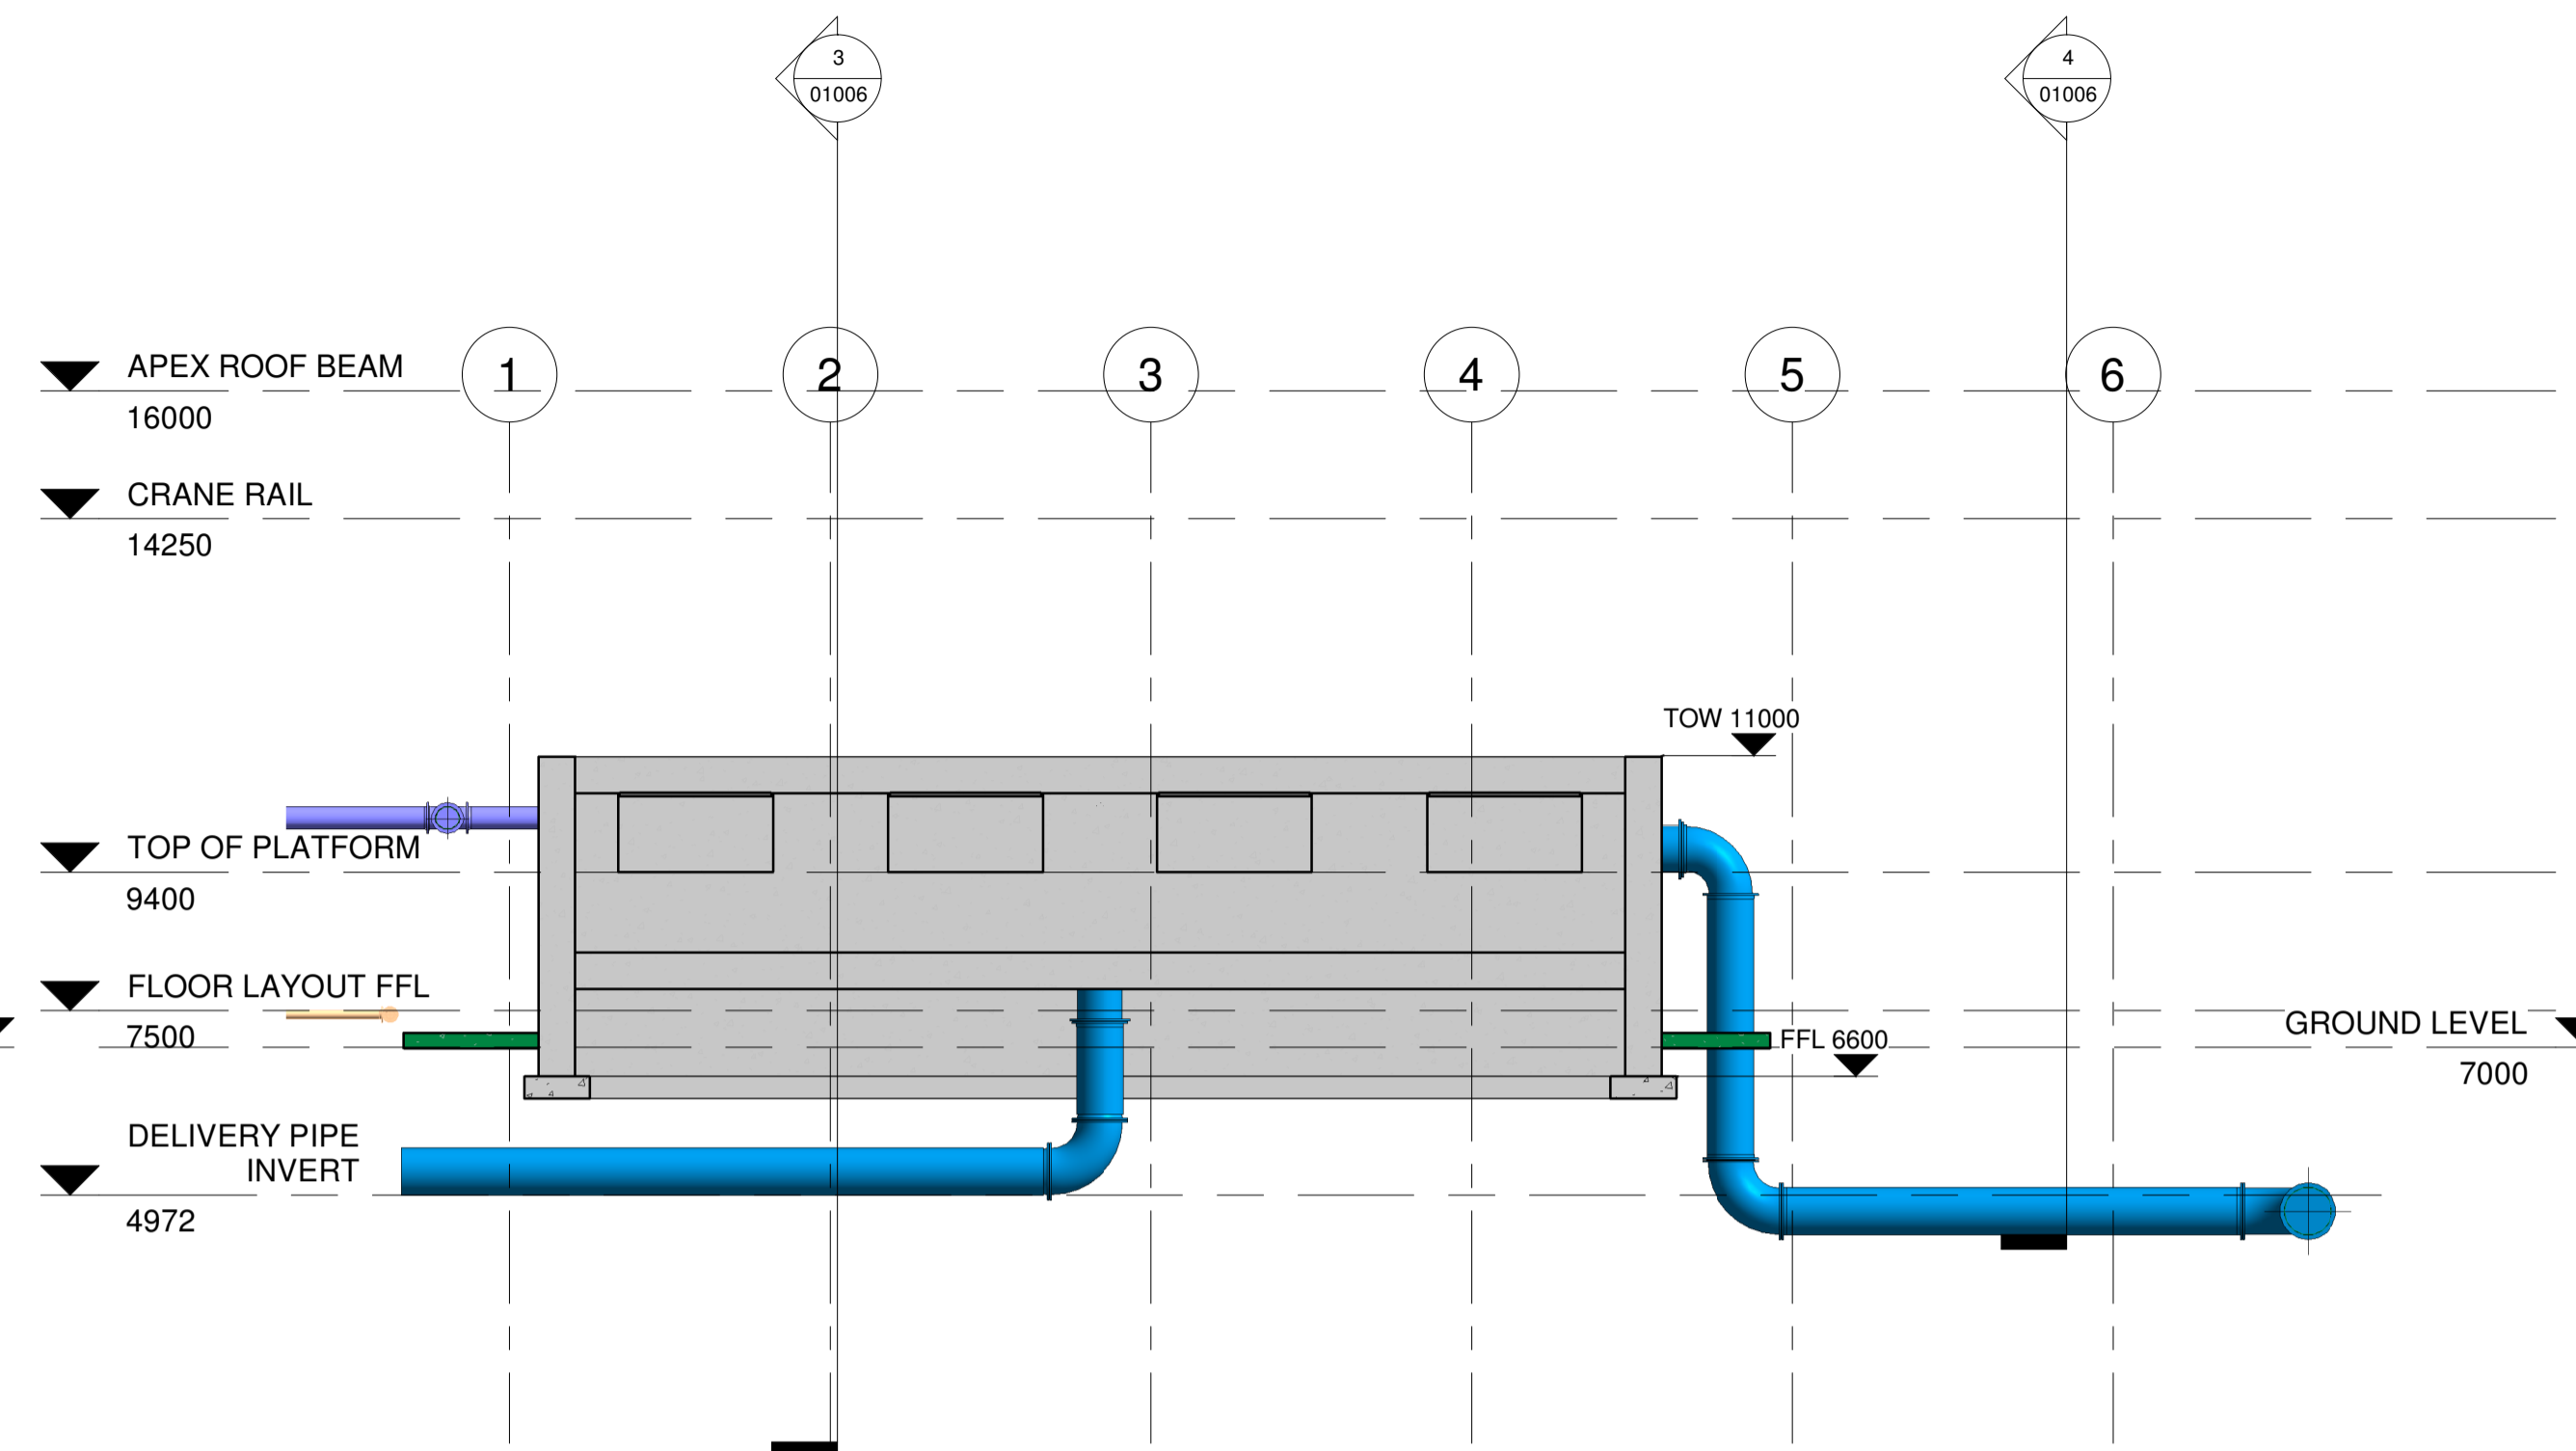

2 Section 2
 1 : 100

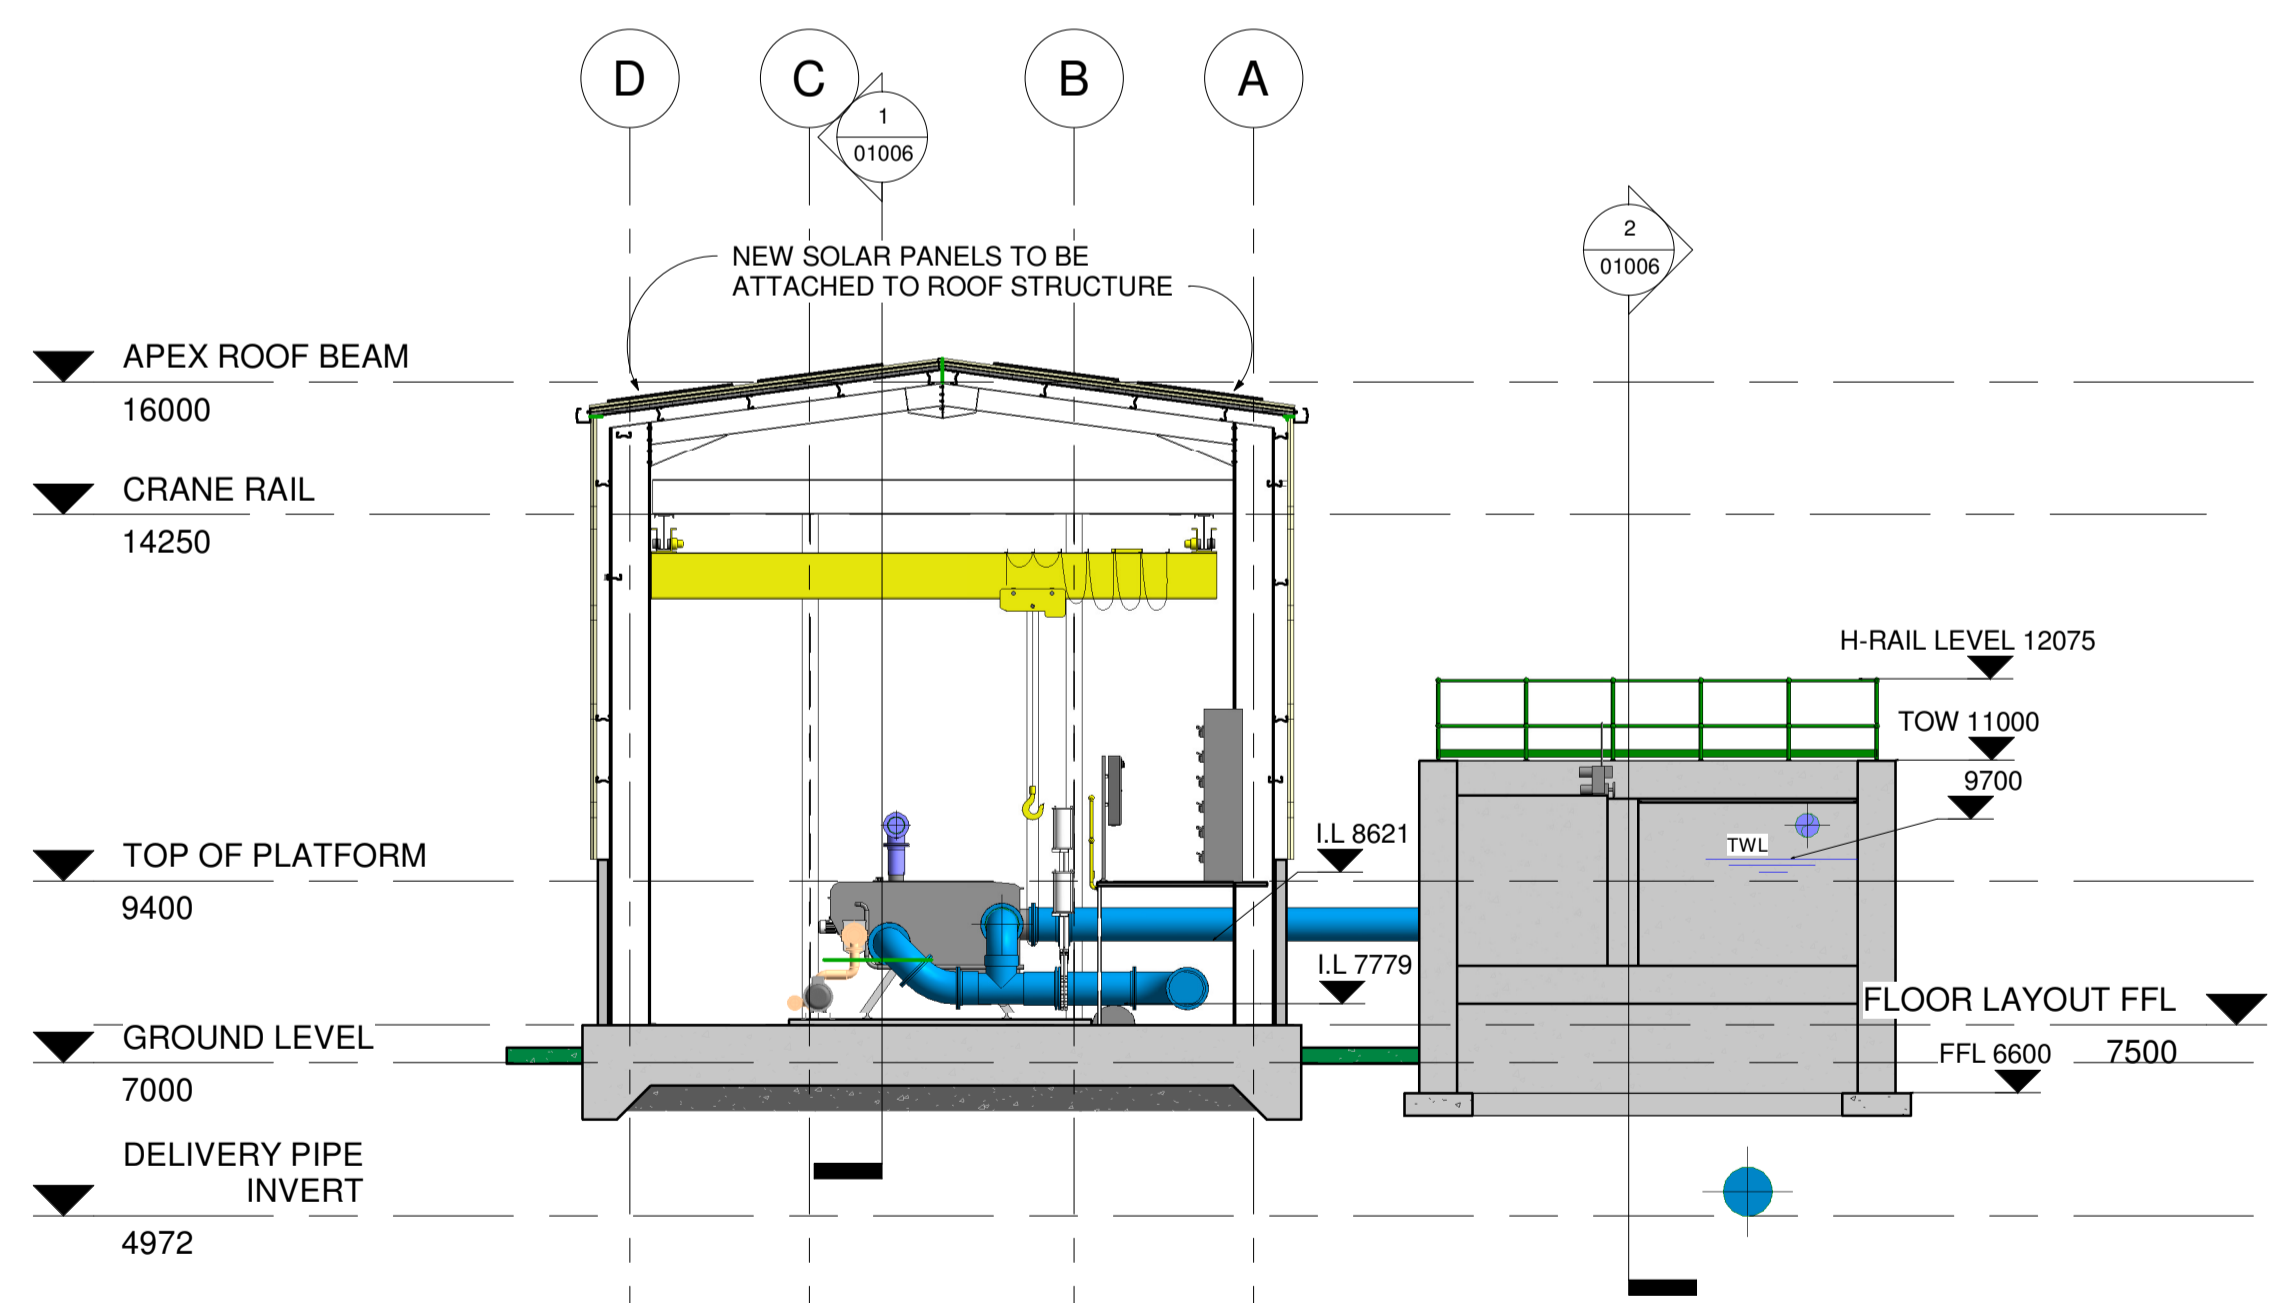

3 Section 3
 1 : 100

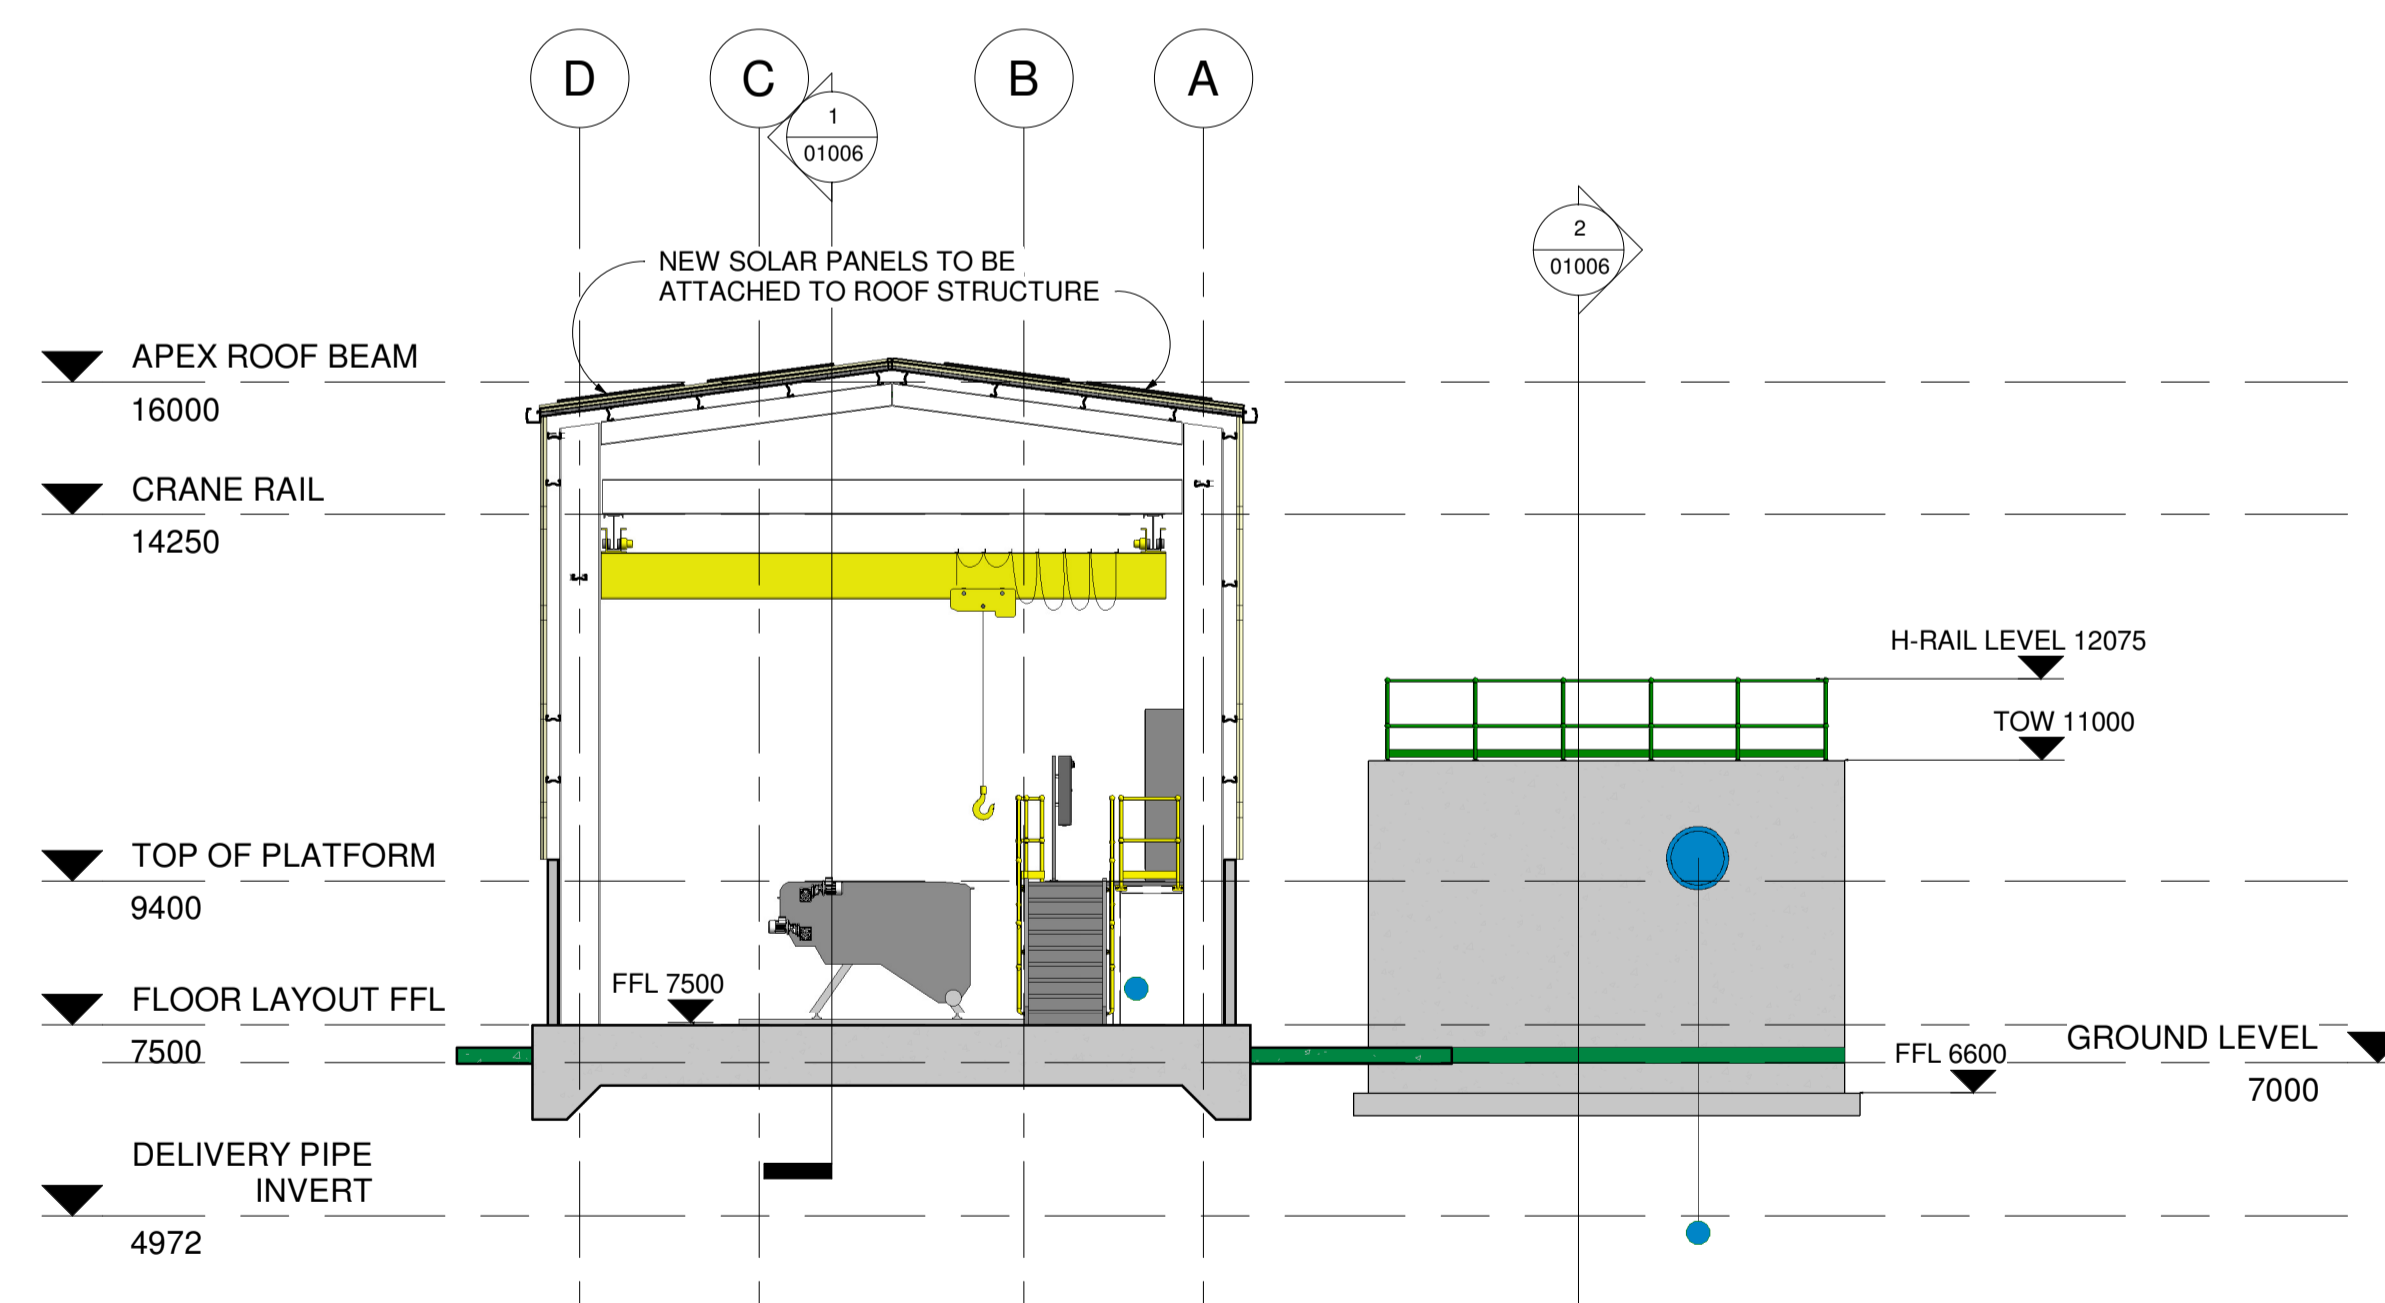

4 Section 4
 1 : 100

| | | | | |
|--|--|--|--|--|
| | | | | |
| | | | | |
| | | | | |
| | | | | |
| | | | | |

| | | | | |
|------|-------|----------------------|----------|----------|
| C01 | A1 | ISSUED FOR PLANNING | PJ | 28-02-23 |
| Rev: | Suit: | Revision Description | Checked: | Date: |

Client:



Colville House
 24-26 Talbot St
 Dublin 1

Tel: 1890 278 278
 Int: +353-1-707 2828
 email: info@water.ie
 Web: www.water.ie

Project:

CASTLETROY WASTEWATER TREATMENT PLANT

Clients Representative:

J. B. Barry and Partners Limited
 Consulting Engineers

Classon House
 Dundrum Business Park
 Dundrum Road
 Dublin 14

Tel: +353 1 485 1400
 email: info@jbbarry.ie
 web: www.jbbarry.ie

| | | | |
|----------------------|----------------------|-------|----------|
| Drawn By: | LA | Date: | 03/21/22 |
| Checked By: | PH | Date: | 03/21/22 |
| Approved by: | PJ | Date: | 03/21/22 |
| Internal Project No. | 20701-JBB-00-XX-DR-Z | Stage | PLANNING |

Drawing Title:

PROPOSED PRIMARY TREATMENT FILTER BUILDING AND SPLITTER CHAMBER-SECTIONS

| | |
|---------|---------|
| Scales: | 1 : 100 |
|---------|---------|

| | | | | | | | |
|-------------|----------------------|-----------|-------|-----------|-----|--------------|--|
| Drawing No: | 20701-JBB-00-XX-DR-Z | Sheet No: | 01006 | Revision: | C01 | Suitability: | |
|-------------|----------------------|-----------|-------|-----------|-----|--------------|--|

C:\20 Projects\20701 - Castletroy WWT\1 - Castletroy WWT\1 - JBB-00-XX-DR-Z\01006-01006-01007_Proposed Primary Filter_BLDG_Splitter_Chamber.rvt