

Copyright
 This drawing and any design here on is the copyright of the Consultants and must not be reproduced without their written consent.
 All drawings remain the property of the Consultants.

THIS DRAWING TO BE READ IN CONJUNCTION WITH ALL RELEVANT ARCHITECTS AND ENGINEERS DRAWINGS.

FIGURED DIMENSIONS ONLY TO BE TAKEN FROM THIS DRAWING.

ALL LEVELS ARE IN METRES AND RELATE TO DATUM AT MALIN HEAD.

THIS DRAWING IS REPRODUCED FROM DIGITAL MAPS:
 O.S. MAPS - Scale 1:2,500
 O.S. MAPS - Scale 1:1,000
 DISCOVERY SERIES - Scale 1:50,000

ALL MAPS ARE REFERENCED TO IRISH NATIONAL GRID (I.T.M.)


REPRODUCED FROM THE ORDNANCE SURVEY OF IRELAND BY PERMISSION OF THE GOVERNMENT. LICENSE NO. 3-3-34.

THIS DRAWING IS A COPY OF AN ELECTRONIC FILE AND IS COPYRIGHT.


ALL DIMENSIONS TO BE CHECKED ON SITE.

ALL MATERIALS AND WORKMANSHIP TO BE IN ACCORDANCE WITH ENGINEERS SPECIFICATION.


IT IS THE CONTRACTORS RESPONSIBILITY TO VERIFY ALL DIMENSIONS AND LEVELS PRIOR TO COMMENCEMENT OF CONSTRUCTION.

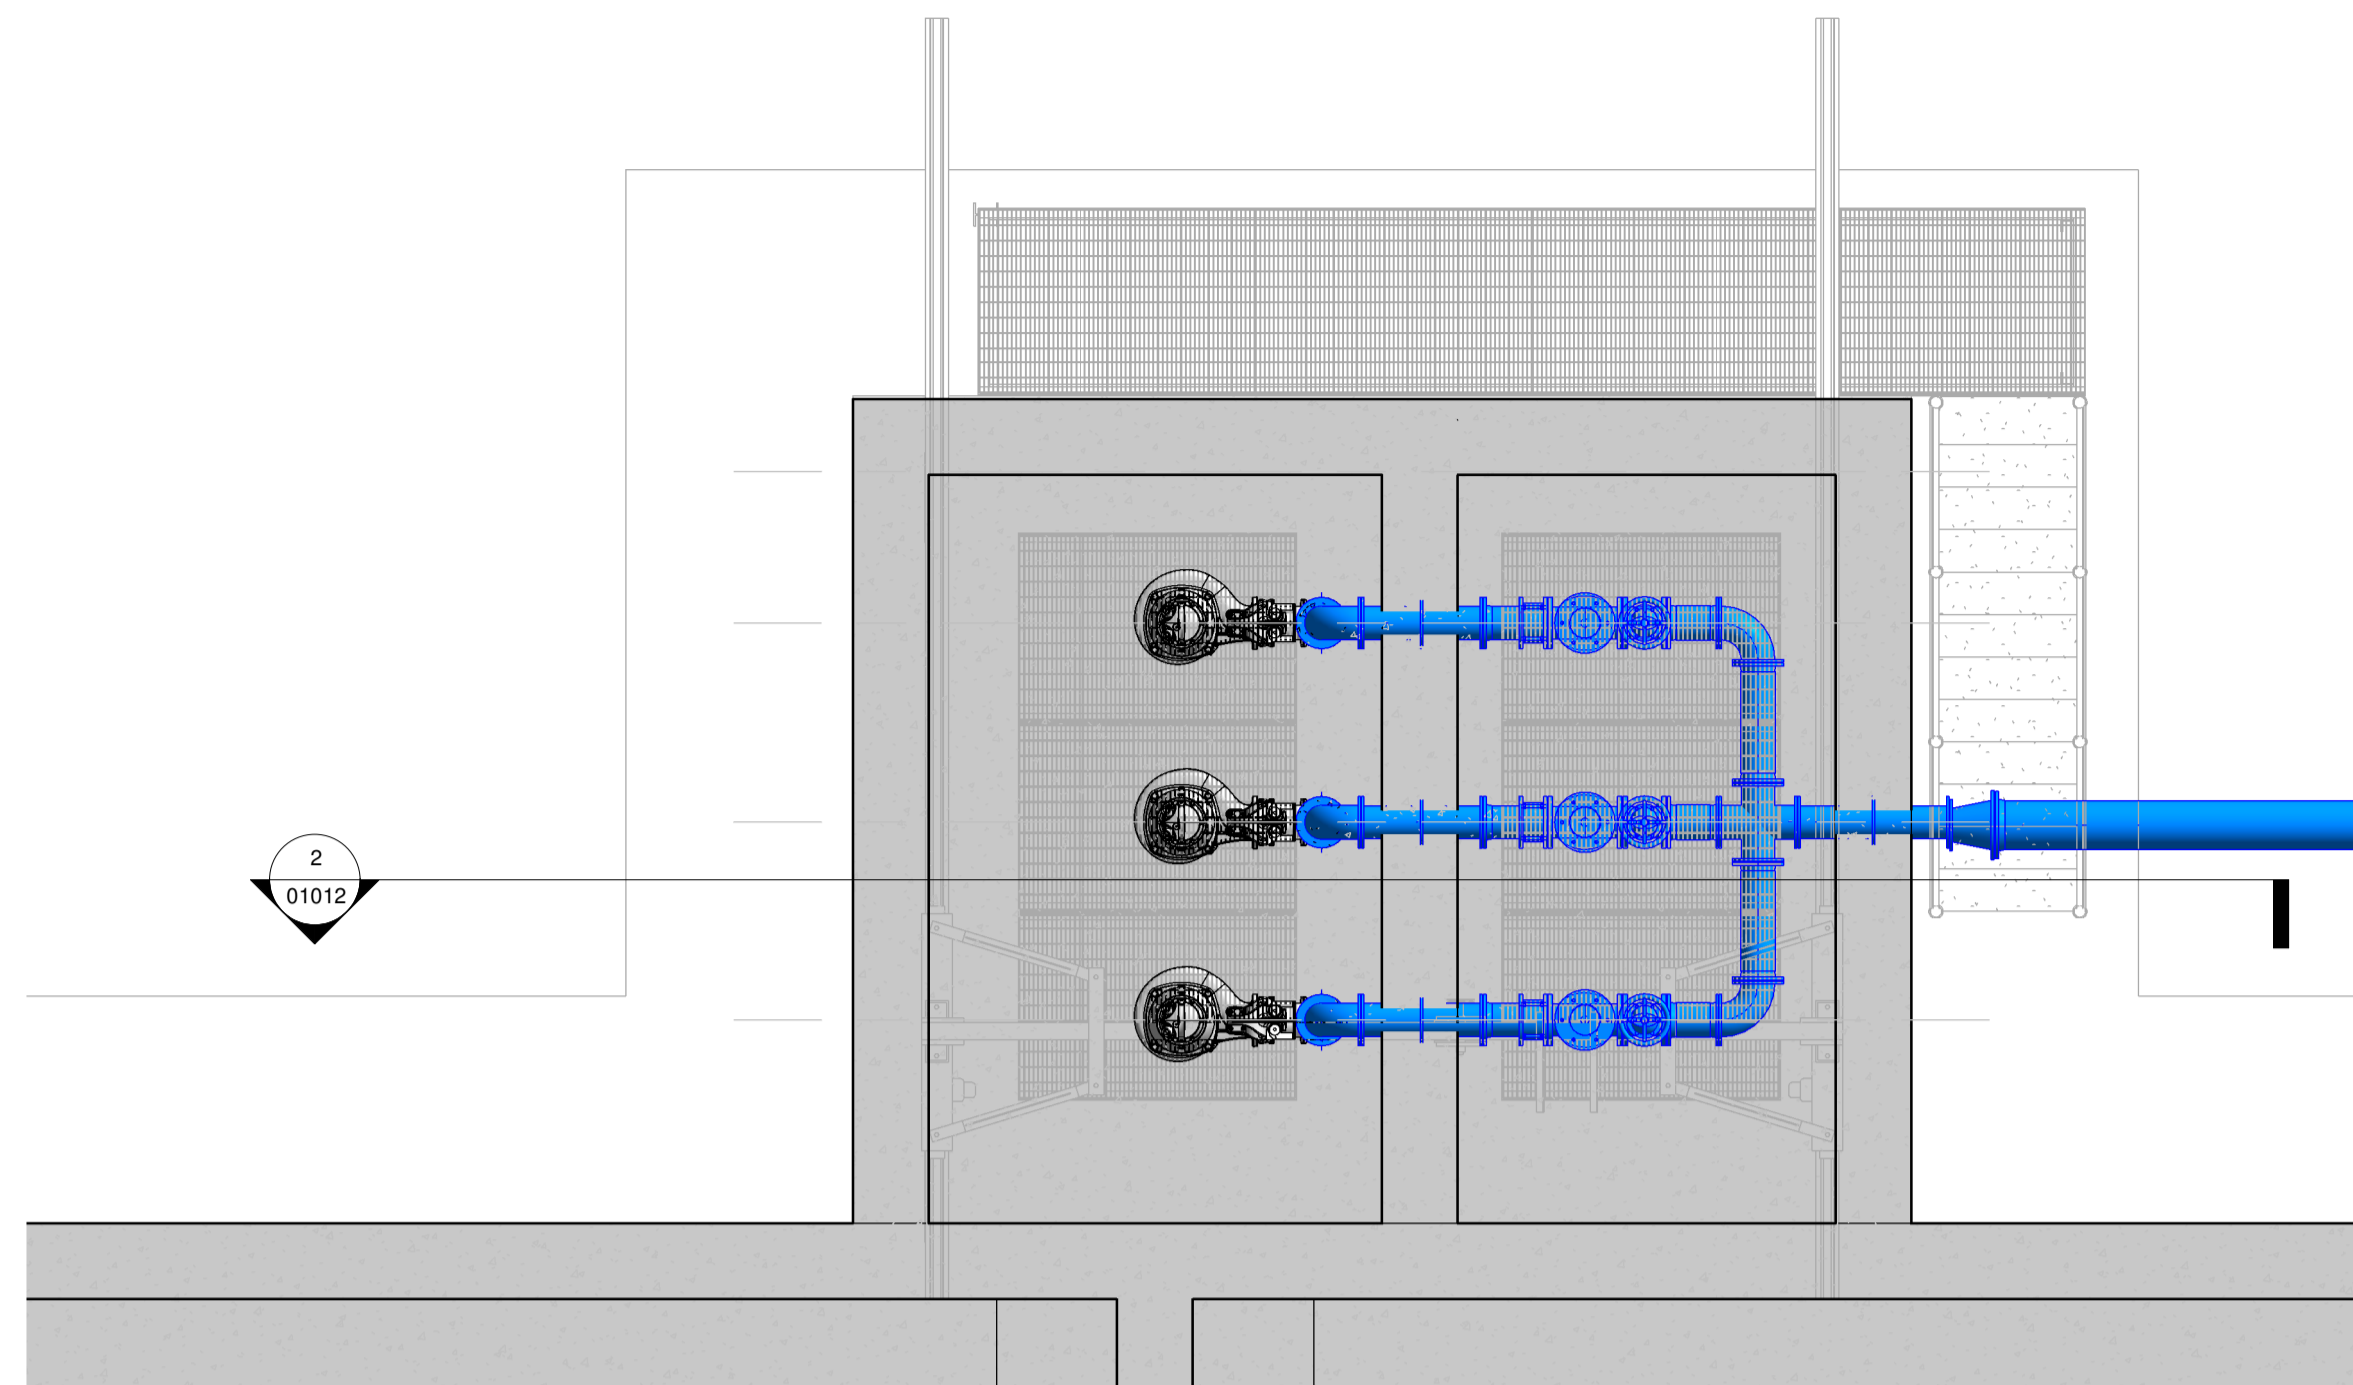

1 Return Storm Pump Station Sump
 1 : 50

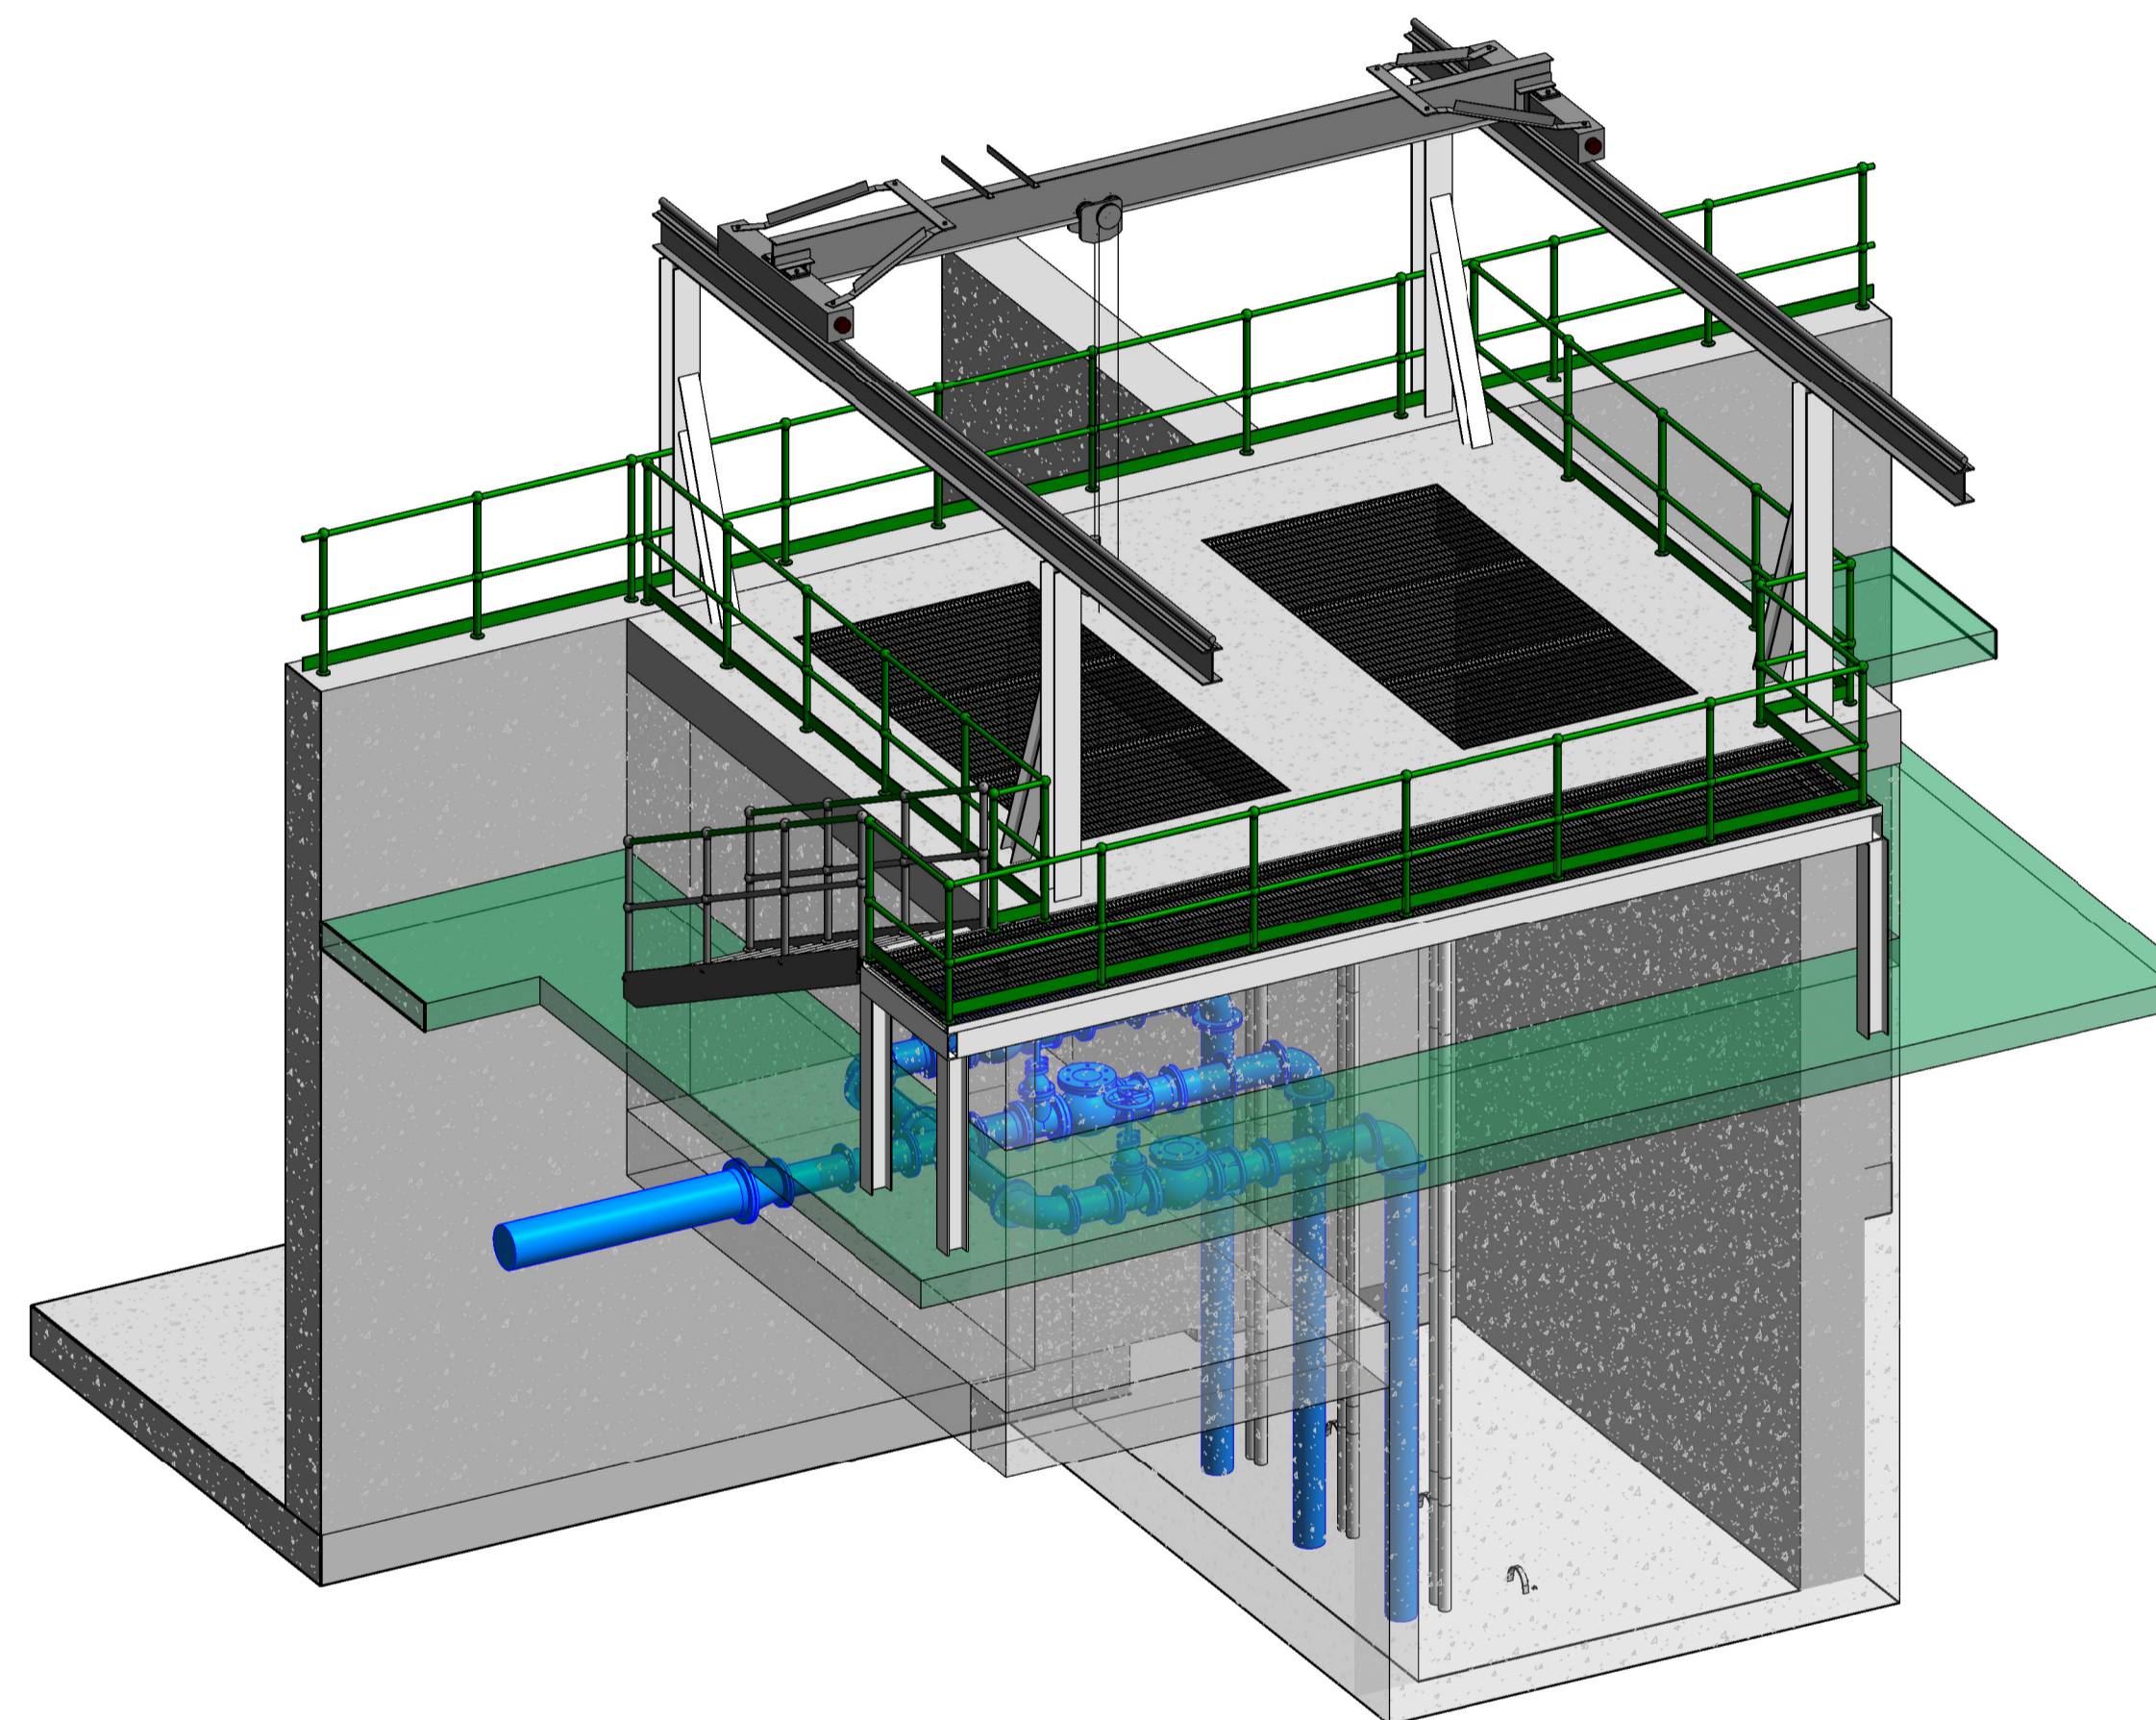

3 3D OVERALL VIEW-PUMP SUMP

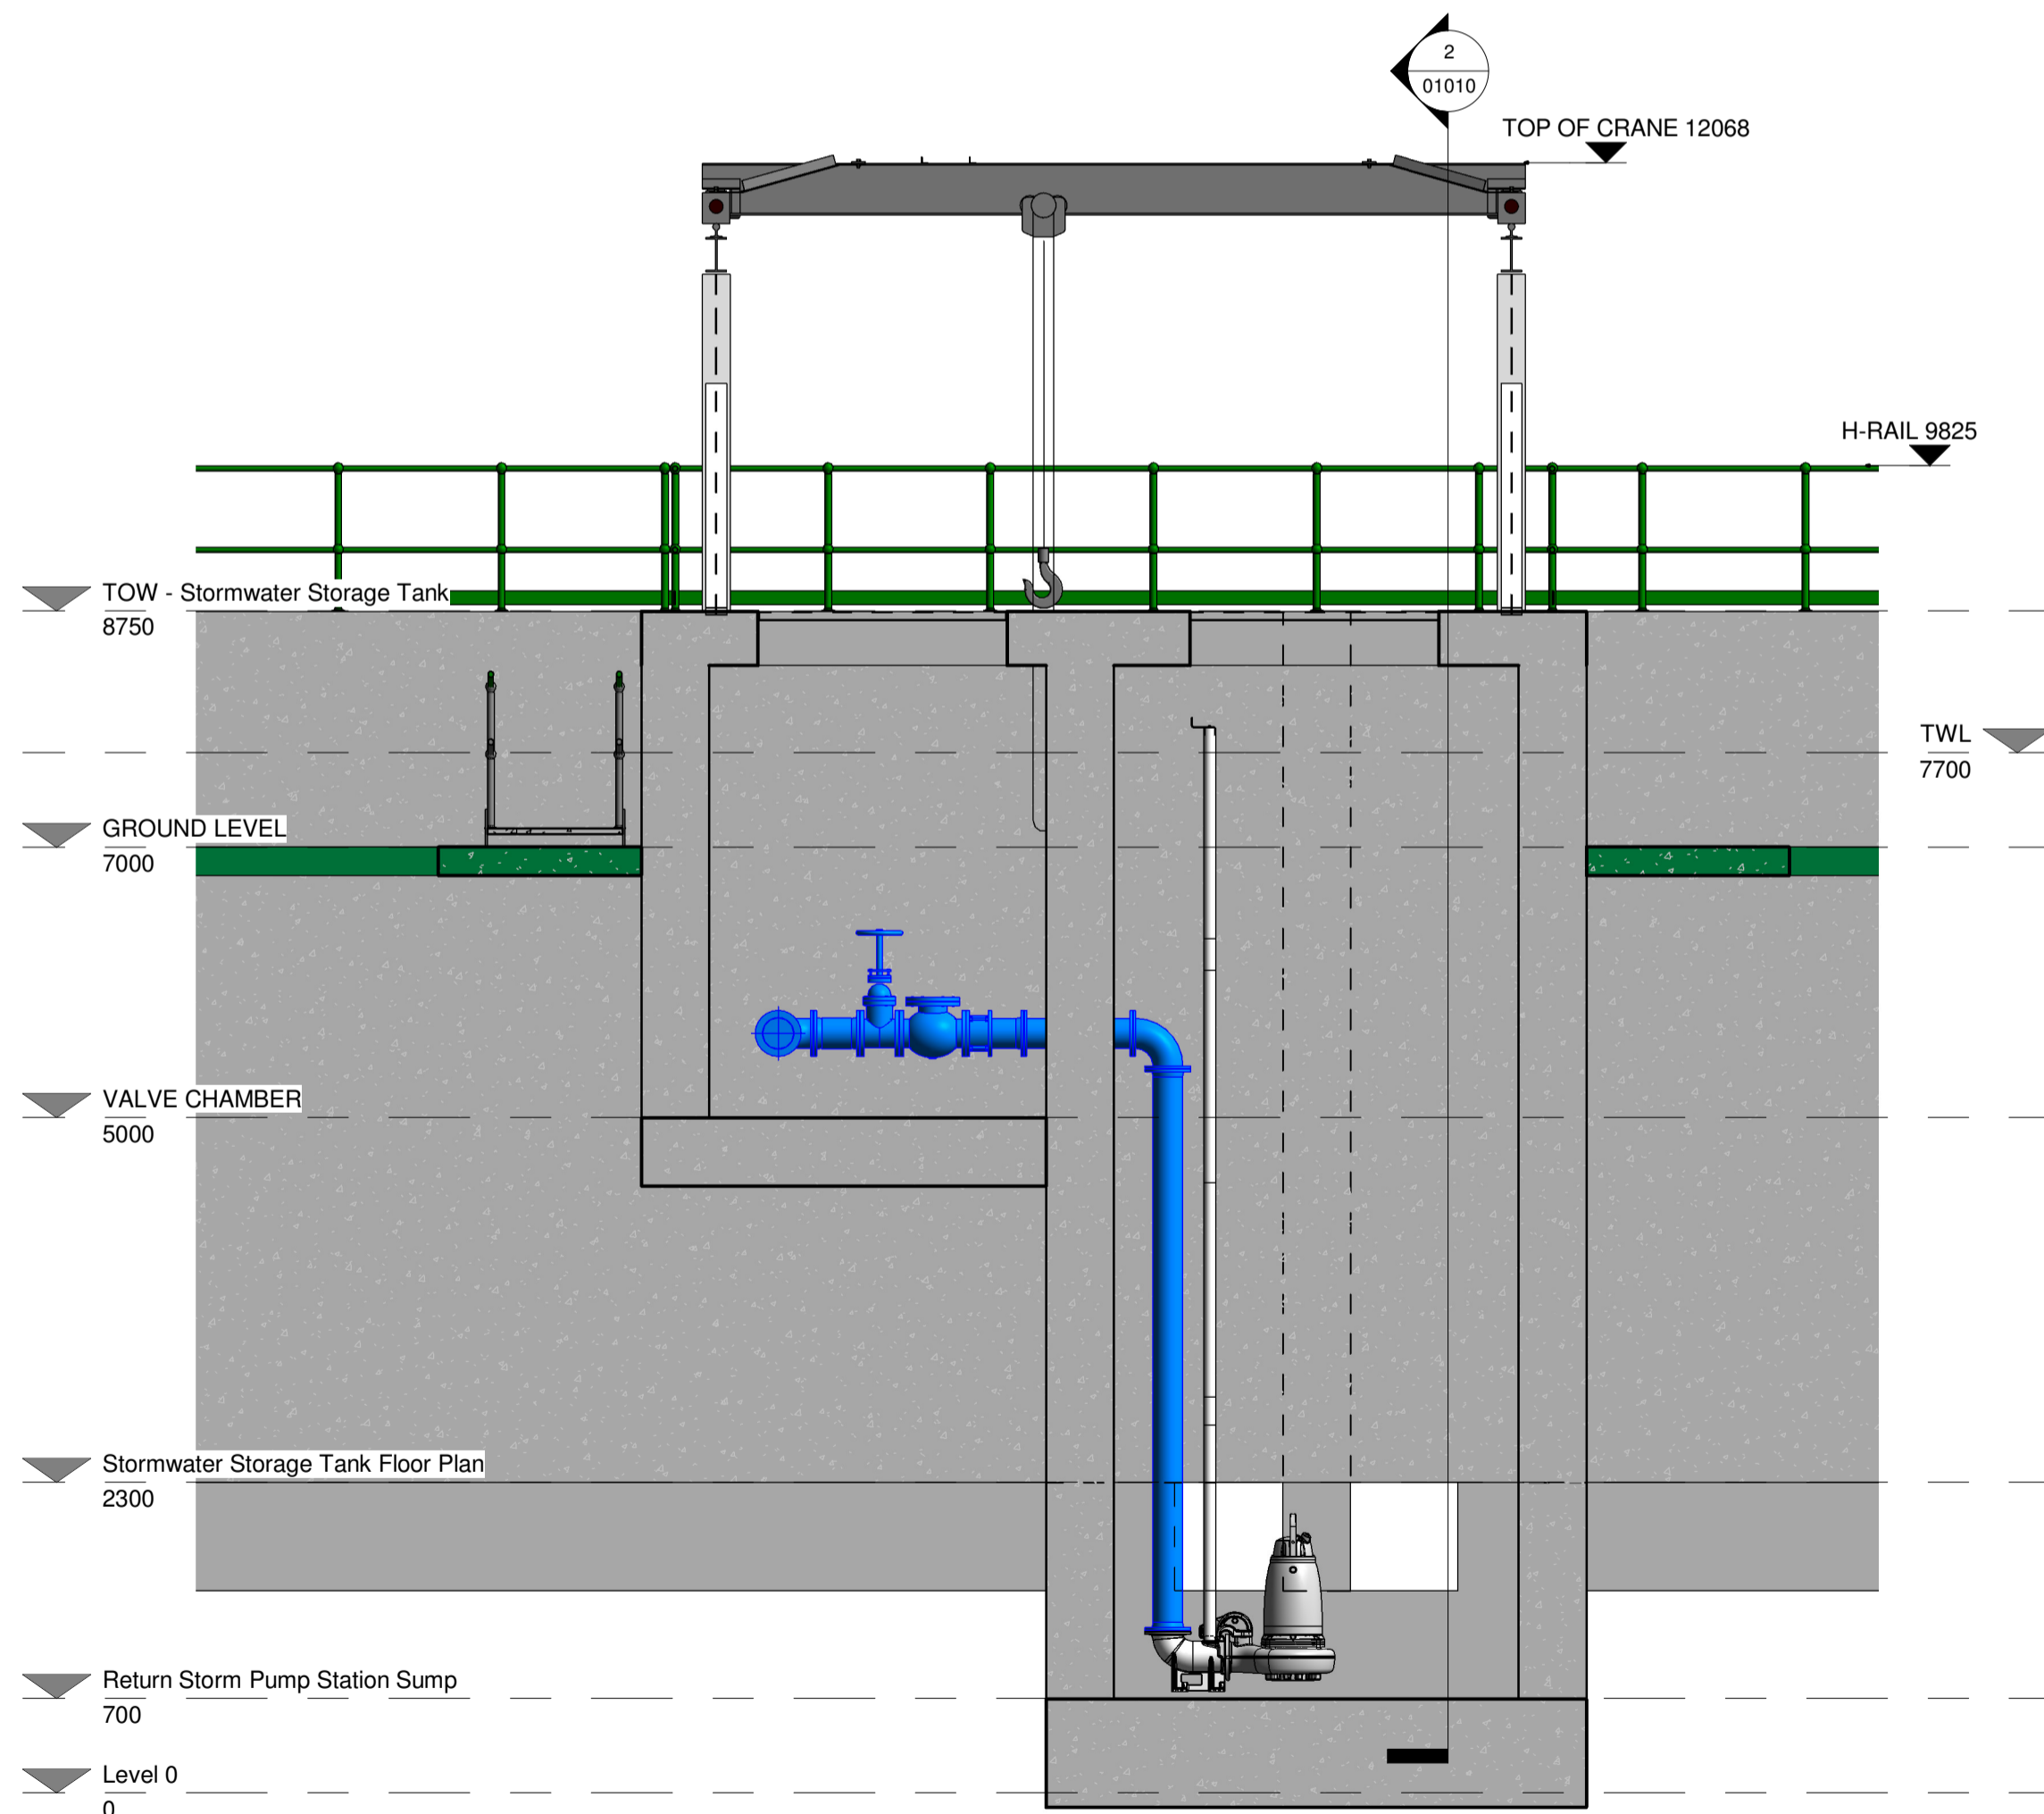

2 Section 3
 1 : 50

C01	A1	ISSUED FOR PLANNING	PJ	28-02-23
Rev:	Suit:	Revision Description	Checked:	Date:

Client:
UISCE EIREANN IRISH WATER
 Colvill House, 24-26 Talbot St, Dublin 1
 Tel: 1890 275 278, Int: +353-1-707 2828, email: info@water.ie, Web: www.water.ie

Project:
CASTLETROY WASTEWATER TREATMENT PLANT

Clients Representative:
J. B. Barry and Partners Limited
 Consulting Engineers
 Classon House, Dundrum Business Park, Dundrum Road, Dublin 14
 Tel: +353 1 485 1400, email: info@jbbarry.ie, web: www.jbbarry.ie

Drawn By:	LHA	Date:	06/12/22
Checked By:	PH	Date:	06/12/22
Approved by:	PJ	Date:	06/12/22
Internal Project No.	20701-JBB-00-XX-DR-Z	Stage	PLANNING

Drawing Title:
PROPOSED STORMWATER STORAGE TANK AND RETURN PUMP STATION PLAN AND SECTIONS

Drawing No.	20701-JBB-00-XX-DR-Z	Sheet No.	01012	Revision:	C01	Suitability:
-------------	----------------------	-----------	-------	-----------	-----	--------------

O:20 Projects:20701 - Castletroy WwTP (Cable 2-4100-WPP-Planning Drawings)-JBB-00-XX-DR-Z-01012-01013-Proposed Stormwater Storage Tank and Return Pump Station.rvt