

**Copyright**  
 This drawing and any design here on is the copyright of the Consultants and must not be reproduced without their written consent.  
 All drawings remain the property of the Consultants.

THIS DRAWING TO BE READ IN CONJUNCTION WITH ALL RELEVANT ARCHITECTS AND ENGINEERS DRAWINGS.

FIGURED DIMENSIONS ONLY TO BE TAKEN FROM THIS DRAWING.

ALL LEVELS ARE IN METRES AND RELATE TO DATUM AT MALIN HEAD.

THIS DRAWING IS REPRODUCED FROM DIGITAL MAPS:  
 O.S. MAPS - Scale 1:2,500  
 O.S. MAPS - Scale 1:1,000  
 DISCOVERY SERIES - Scale 1:50,000

ALL MAPS ARE REFERENCED TO IRISH NATIONAL GRID (I.T.M.)



REPRODUCED FROM THE ORDNANCE SURVEY OF IRELAND BY PERMISSION OF THE GOVERNMENT. LICENSE NO. 3-3-34.

THIS DRAWING IS A COPY OF AN ELECTRONIC FILE AND IS COPYRIGHT.


ALL DIMENSIONS TO BE CHECKED ON SITE.

ALL MATERIALS AND WORKMANSHIP TO BE IN ACCORDANCE WITH ENGINEERS SPECIFICATION.

IT IS THE CONTRACTORS RESPONSIBILITY TO VERIFY ALL DIMENSIONS AND LEVELS PRIOR TO COMMENCEMENT OF CONSTRUCTION.

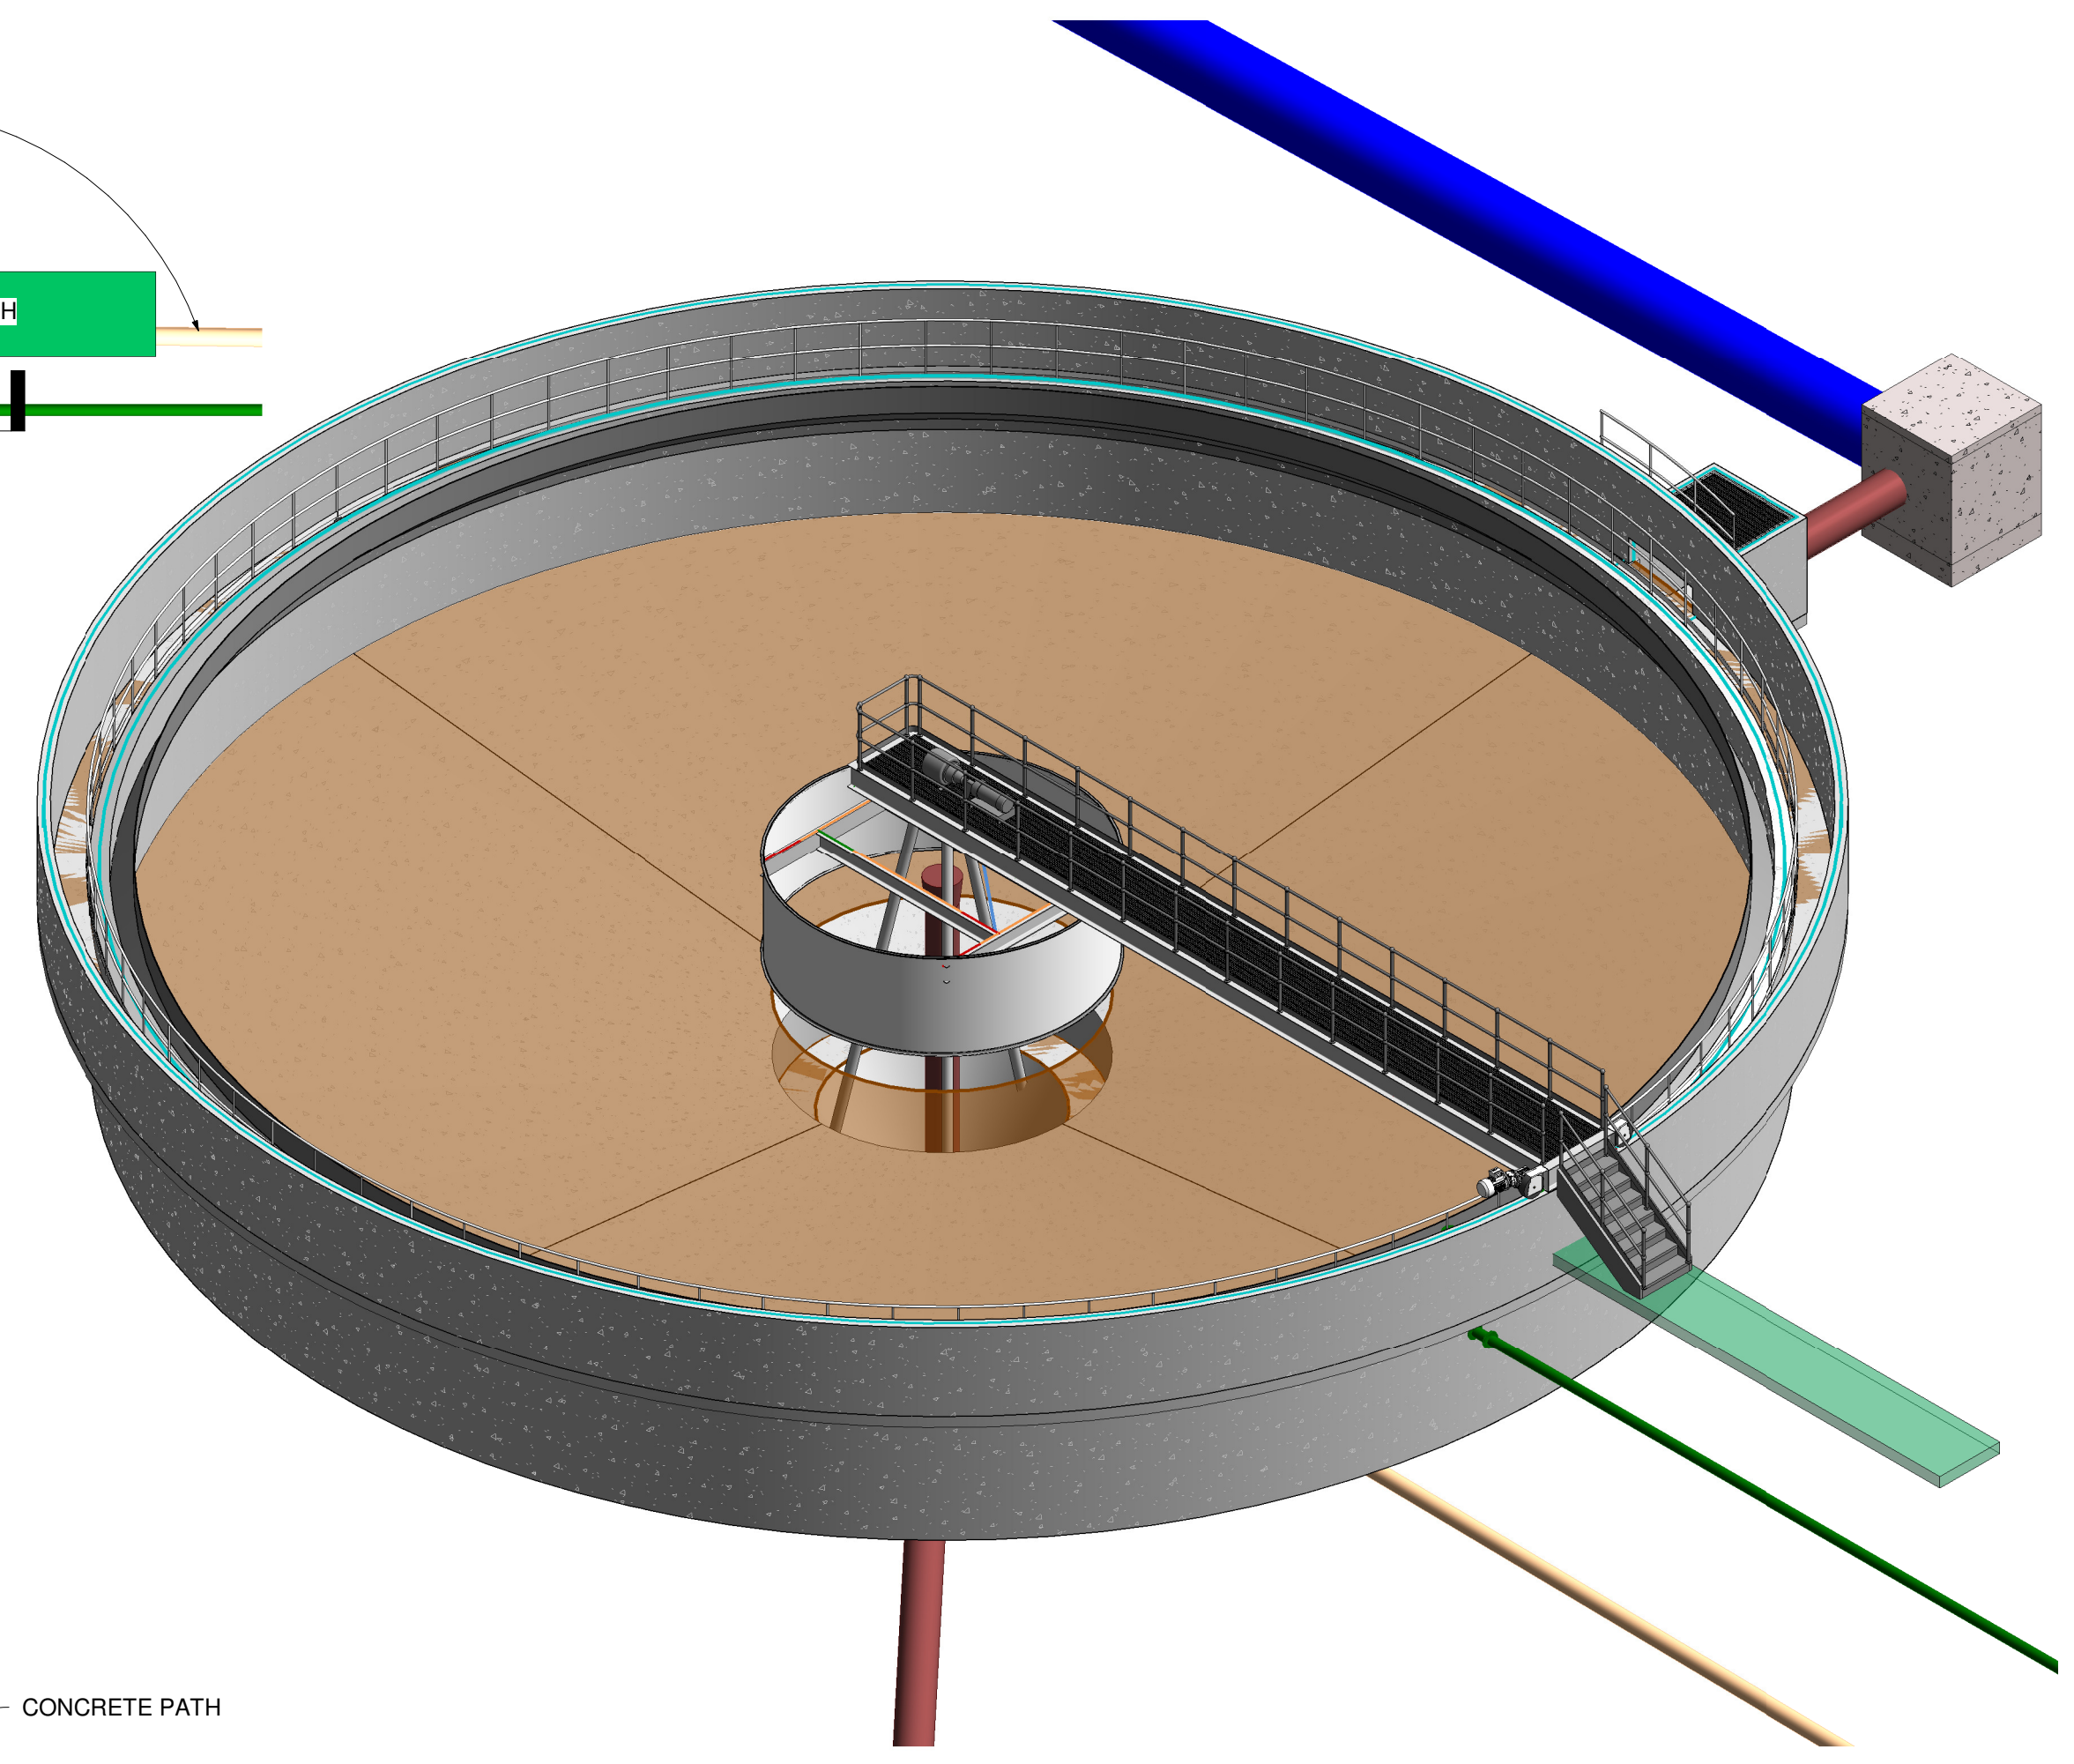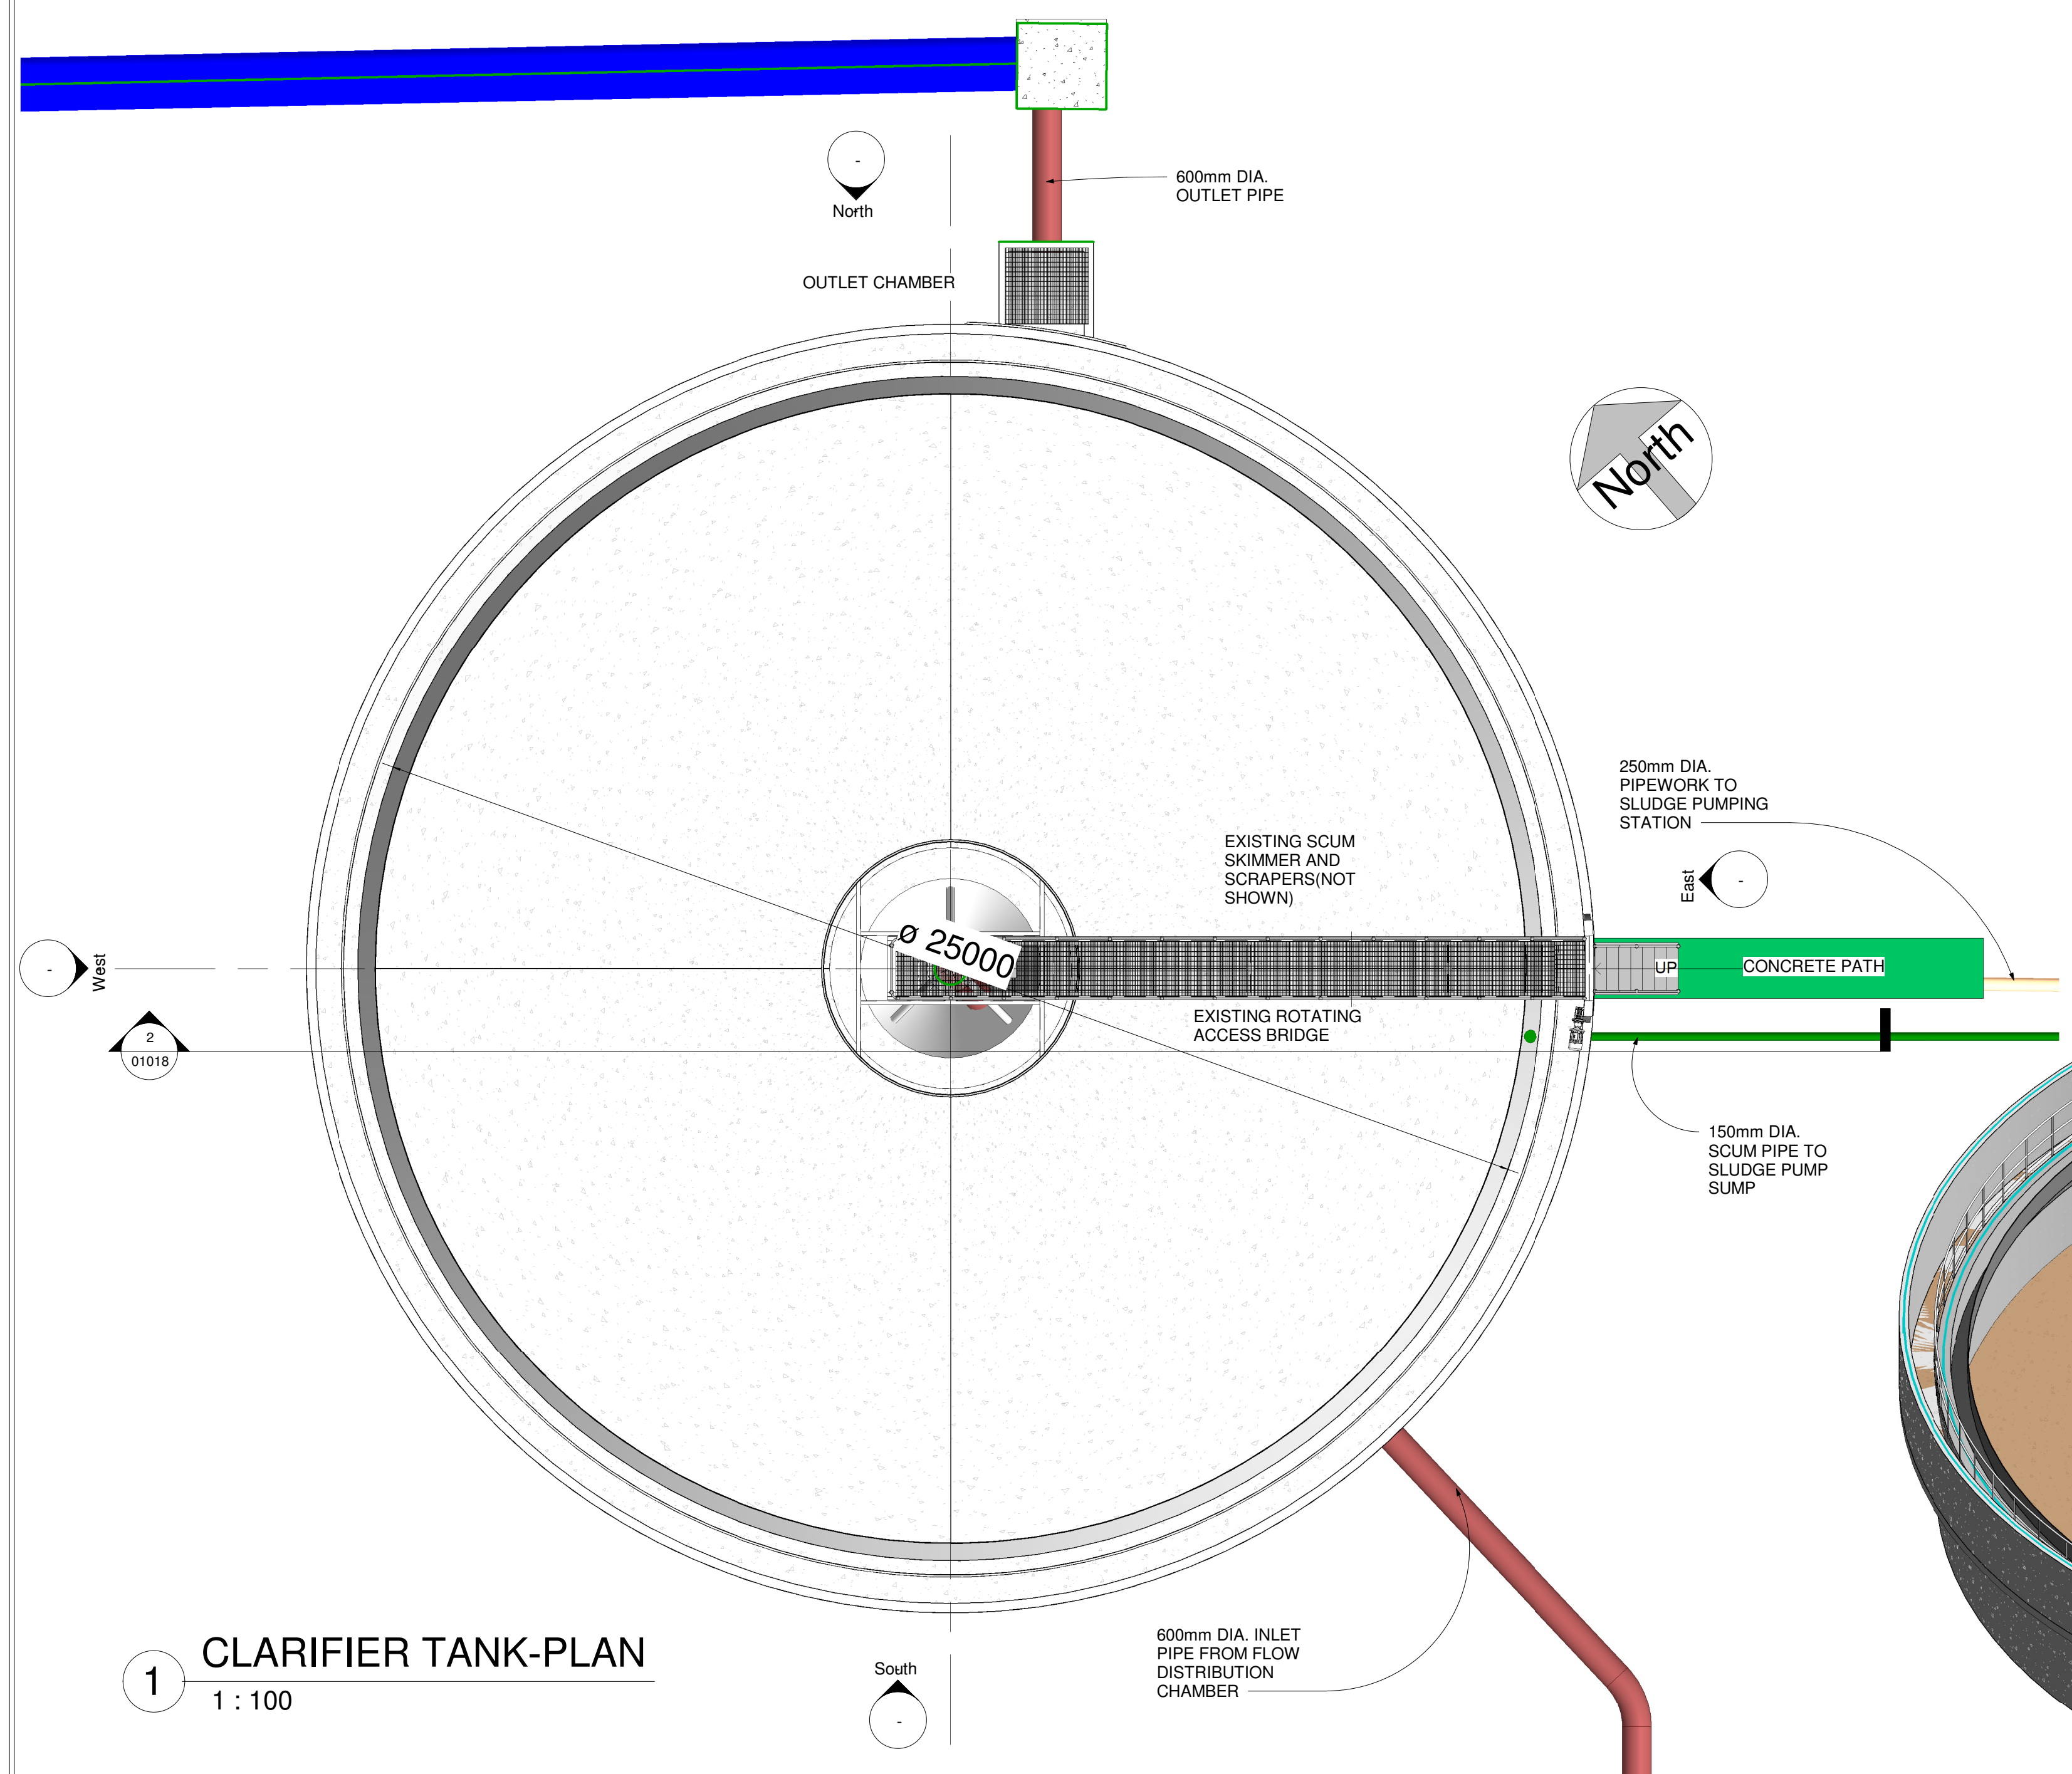

1 CLARIFIER TANK-PLAN  
 1 : 100

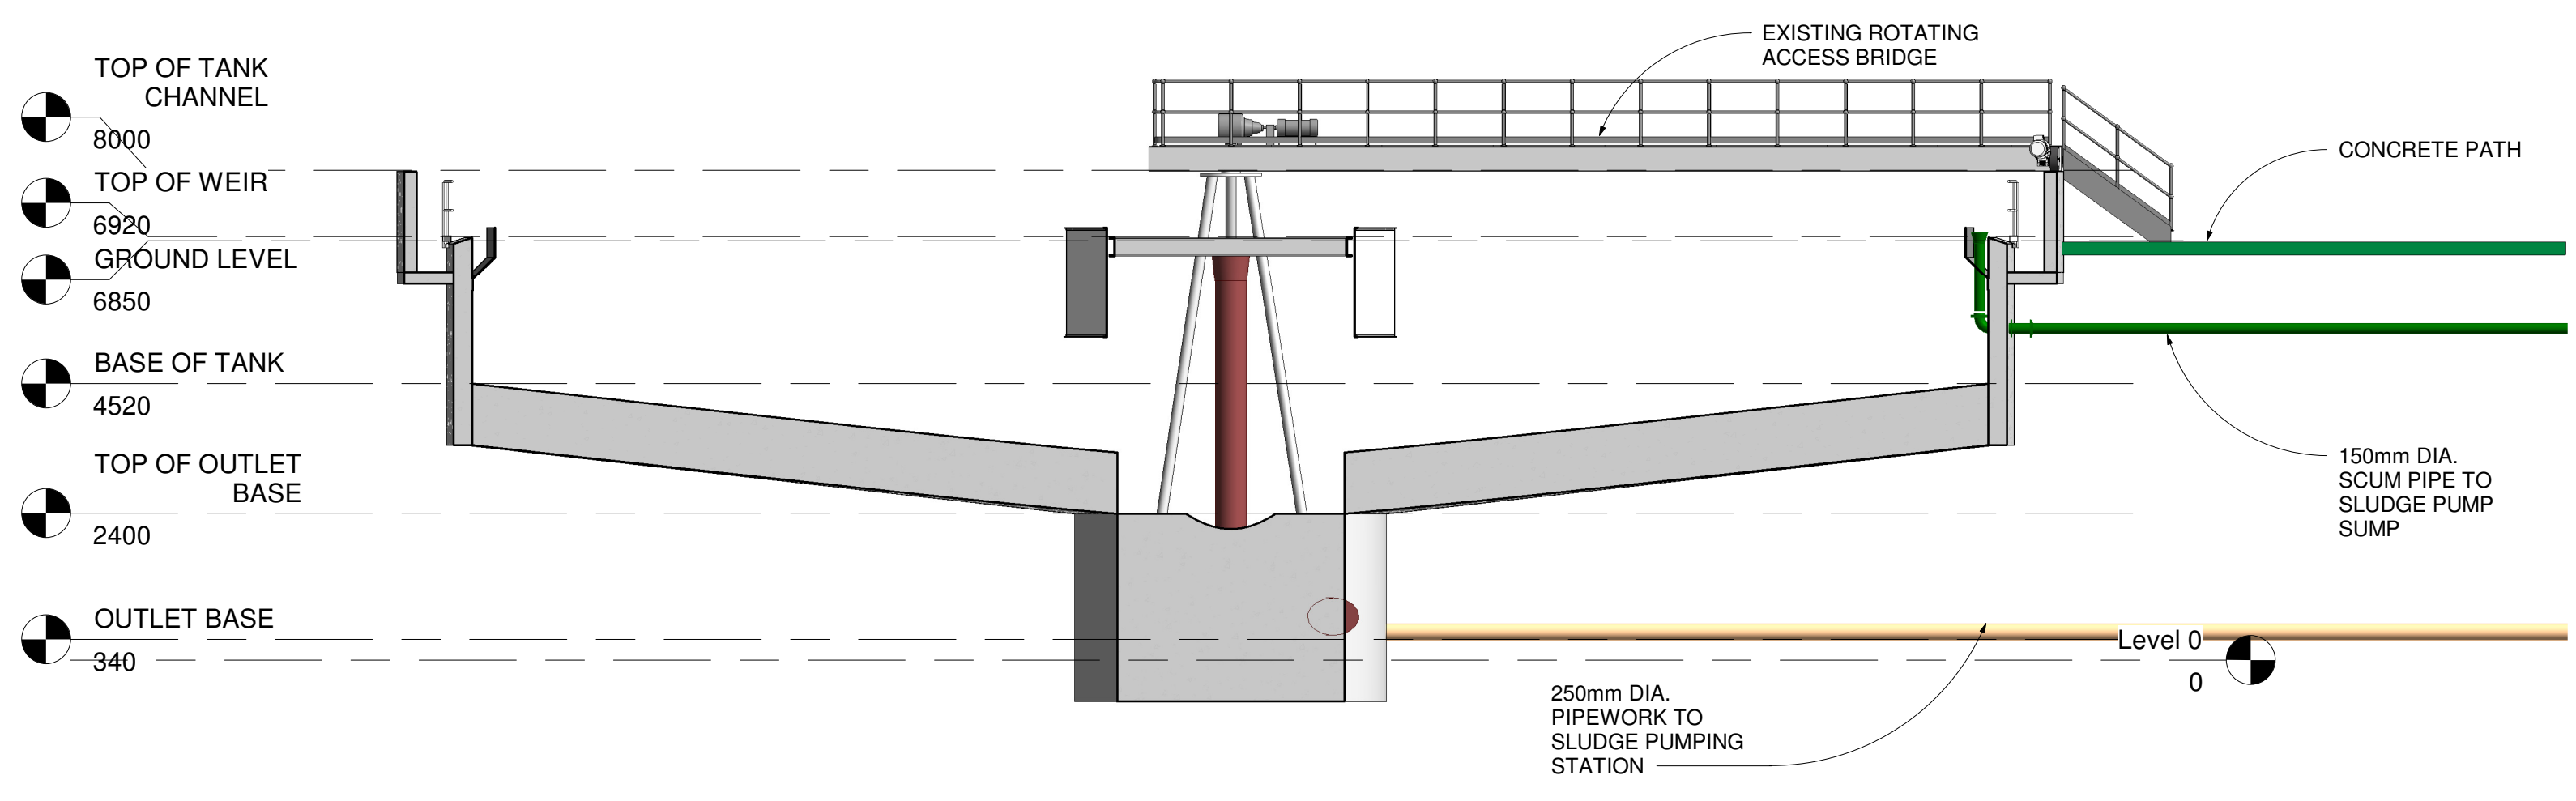

2 Section 1  
 1 : 100

C01	A1	ISSUED FOR PLANNING	PJ	28-02-23
Rev:	Suit:	Revision Description	Checked:	Date:
Client:				
		Colvill House 24-26 Talbot St Dublin 1	Tel: 1890 278 278 Int: +353-1-707 2828 email: info@water.ie Web: www.water.ie	
Project:				
<b>CASTLETROY WASTEWATER TREATMENT PLANT</b>				
Clients Representative:				
<b>J. B. Barry and Partners Limited</b> Consulting Engineers		Classon House Dundrum Business Park Dundrum Road Dublin 14	Tel: +353 1 485 1400 email: info@jbbarry.ie web: www.jbbarry.ie	
Drawn By:	LHA	Date:	06/12/22	
Checked By:	PH	Date:	06/12/22	
Approved by:	PJ	Date:	06/12/22	
Internal Project No.	20701-JBB-00-XX-DR-Z		Stage:	PLANNING
Drawing Title:				
<b>EXISTING 25m DIA. CLARIFIER TANK PLAN AND SECTION</b>				
Scales: 1 : 100				
Drawing No:	Sheet No:	Revision:	Suitability:	
20701-JBB-00-XX-DR-Z	01018	C01		

O:20 Projects20701 - Castletroy WwTP (Scale 2:4100) WWP Planning Drawings FEB 2023 20701-JBB-00-XX-DR-Z-01018 Existing 25m Clarifier Tank.rvt