



1 CHEMICAL BUND LAYOUT  
1 : 50

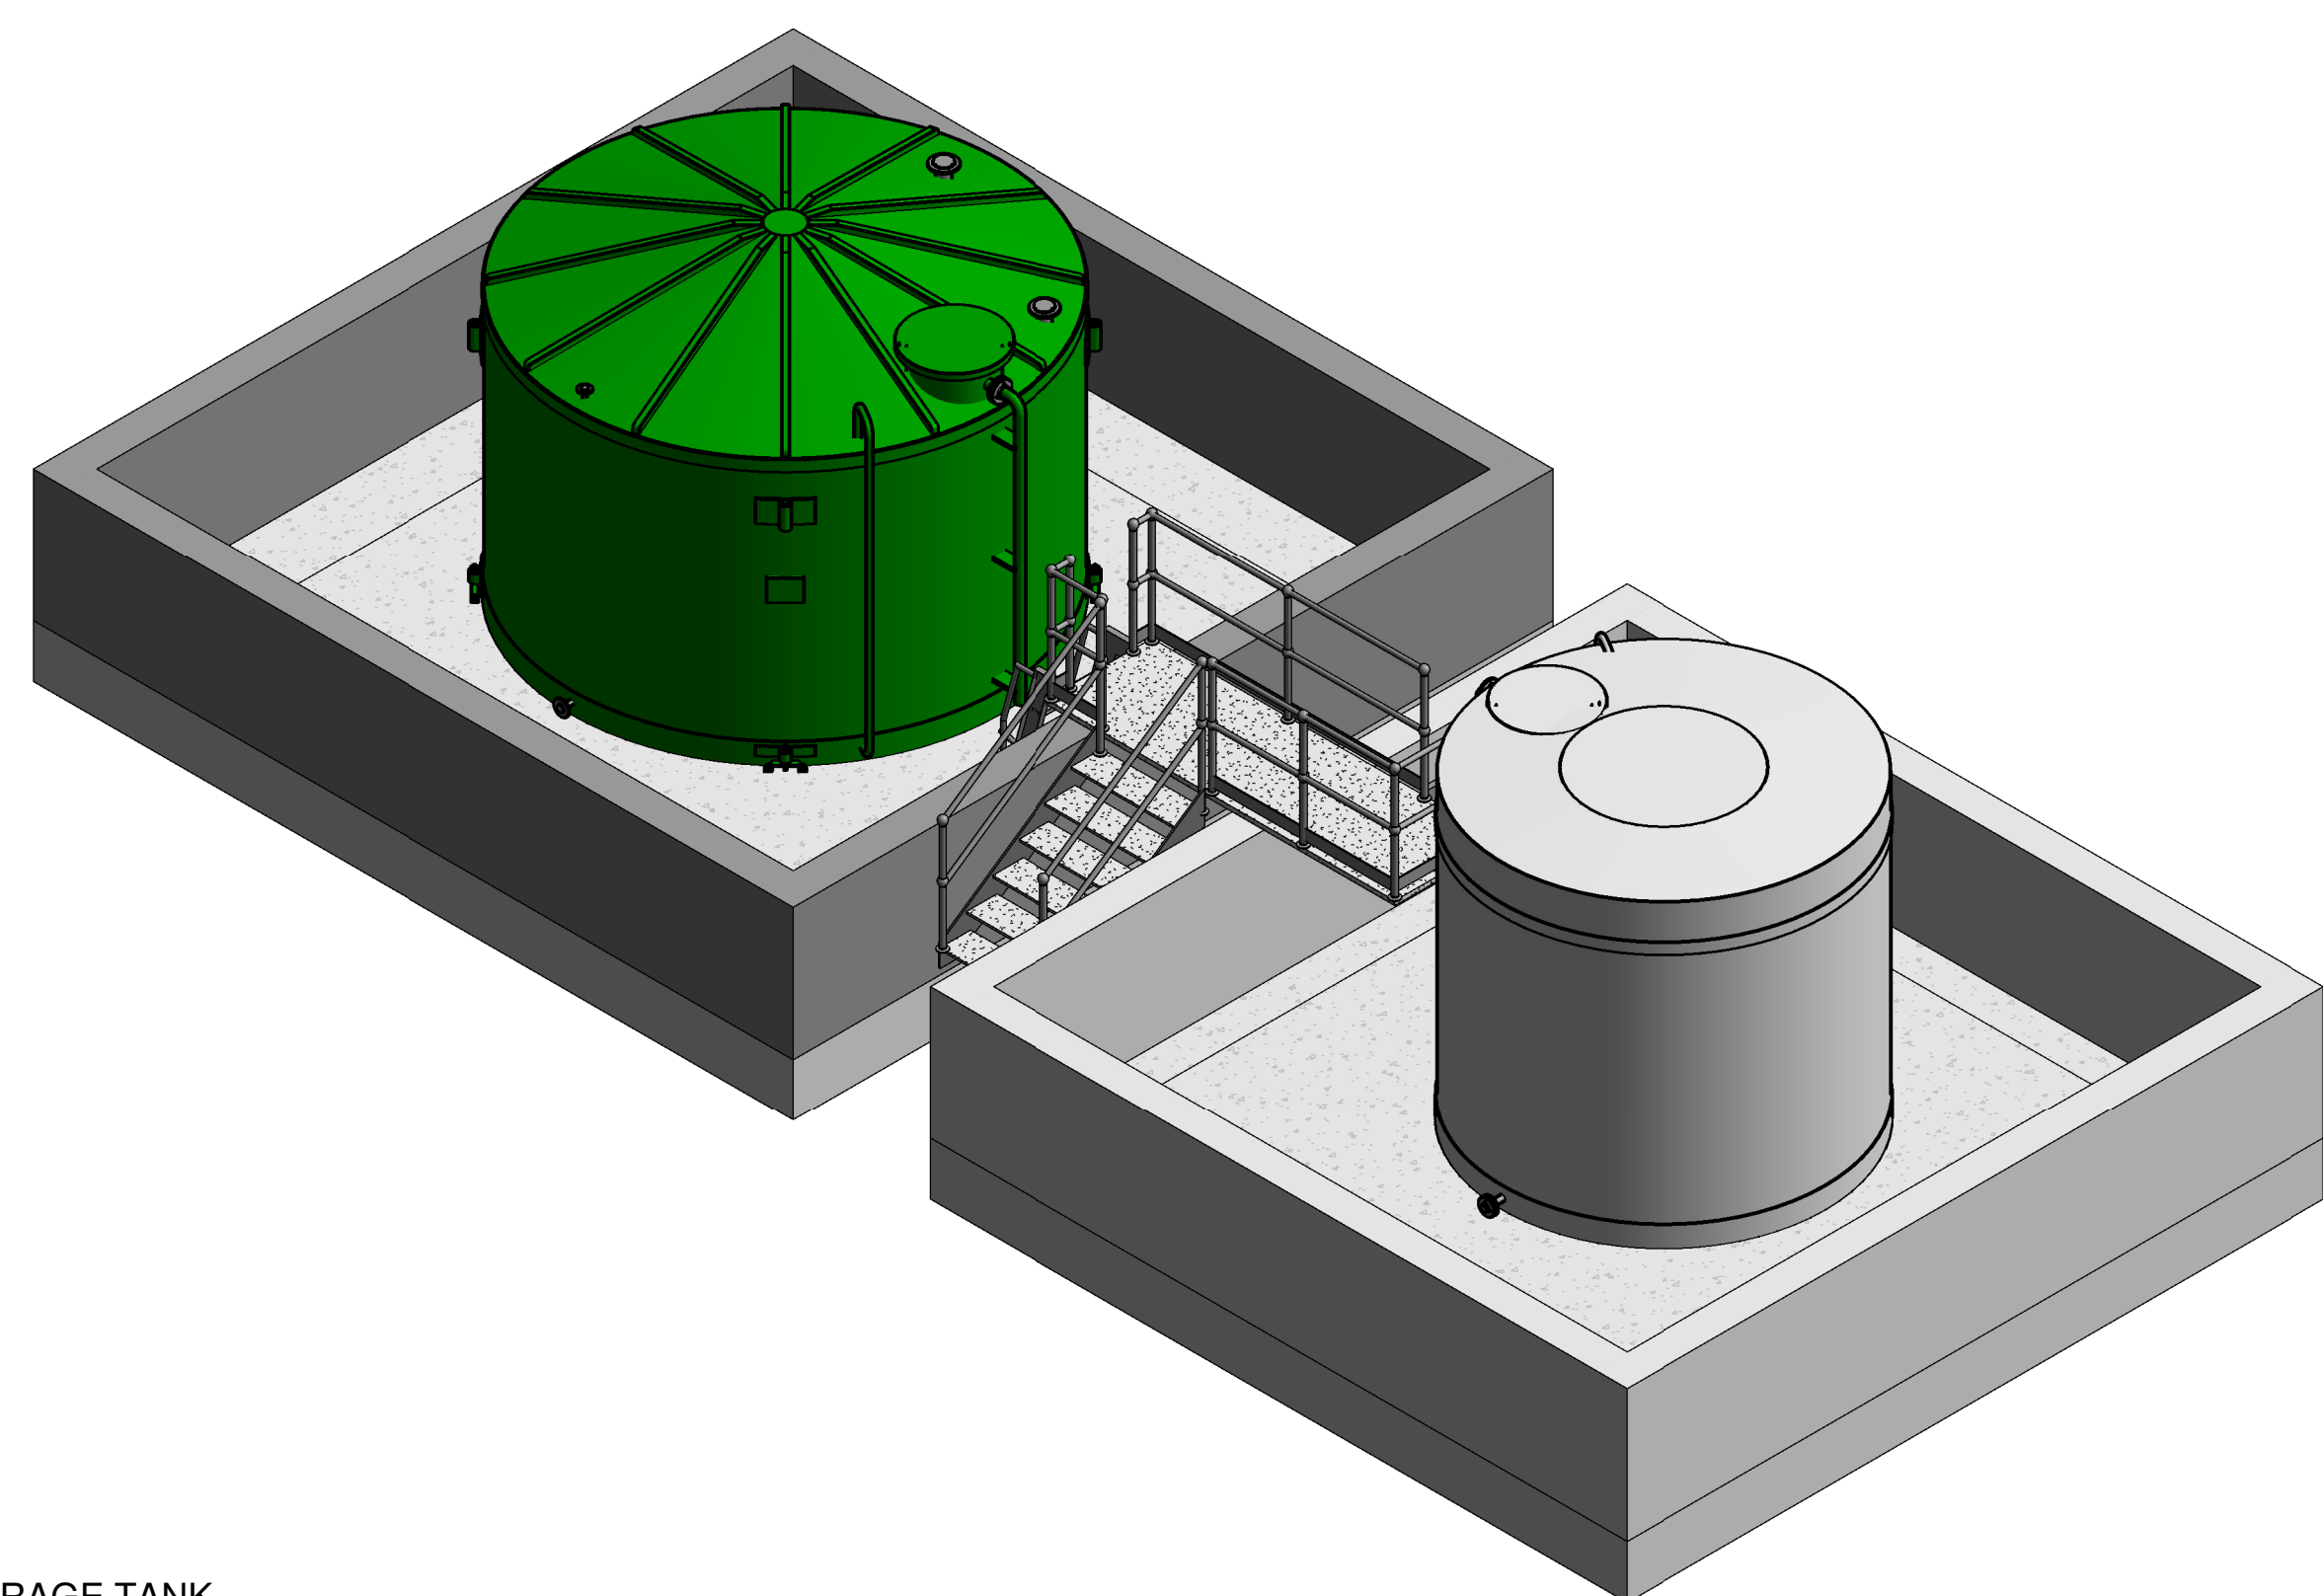

3 3D VIEW OF CHEMICAL STORAGE TANK

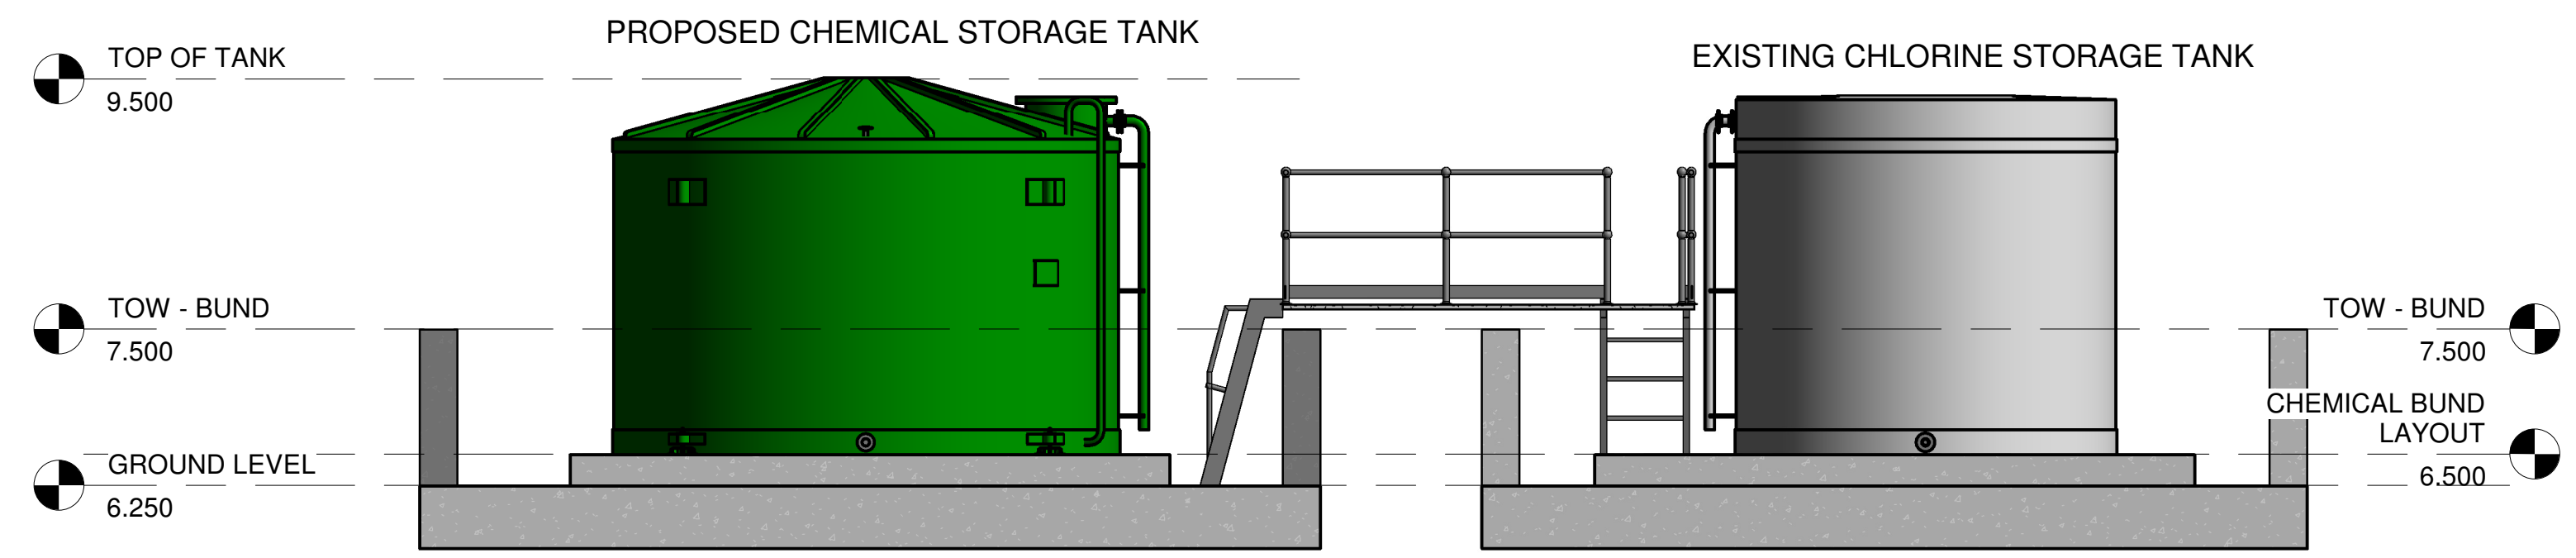

2 Section 1  
1 : 50

**Copyright**  
This drawing and any design here on is the copyright of the Consultants and must not be reproduced without their written consent. All drawings remain the property of the Consultants.

THIS DRAWING TO BE READ IN CONJUNCTION WITH ALL RELEVANT ARCHITECTS AND ENGINEERS DRAWINGS.

FIGURED DIMENSIONS ONLY TO BE TAKEN FROM THIS DRAWING.

ALL LEVELS ARE IN METRES AND RELATE TO DATUM AT MALIN HEAD.

THIS DRAWING IS REPRODUCED FROM DIGITAL MAPS:  
O.S. MAPS - Scale 1:2,500  
O.S. MAPS - Scale 1:1,000  
DISCOVERY SERIES - Scale 1:50,000

ALL MAPS ARE REFERENCED TO IRISH NATIONAL GRID (I.T.M.)

REPRODUCED FROM THE ORDNANCE SURVEY OF IRELAND BY PERMISSION OF THE GOVERNMENT. LICENSE NO. 3-3-34.

THIS DRAWING IS A COPY OF AN ELECTRONIC FILE AND IS COPYRIGHT.

ALL DIMENSIONS TO BE CHECKED ON SITE.

ALL MATERIALS AND WORKMANSHIP TO BE IN ACCORDANCE WITH ENGINEERS SPECIFICATION.

IT IS THE CONTRACTORS RESPONSIBILITY TO VERIFY ALL DIMENSIONS AND LEVELS PRIOR TO COMMENCEMENT OF CONSTRUCTION.


C01	A1	ISSUED FOR PLANNING	PJ	28-02-23
Rev:	Suit:	Revision Description	Checked:	Date:

Client:

**UISCE**  
EIREANN : IRISH WATER

Colvill House  
24-26 Talbot St  
Dublin 1

Tel: 1890 278 278  
Int: +353-1-707 2828  
email: info@water.ie  
Web: www.water.ie

Project:

**CASTLETROY WASTEWATER TREATMENT PLANT**

Clients Representative:

**J. B. Barry and Partners Limited**  
Consulting Engineers

Classon House  
Dundrum Business  
Park Dundrum Road  
Dublin 14

Tel: +353 1 485 1400  
email: info@jbbarry.ie  
web: www.jbbarry.ie

Drawn By:	LA	Date:	06/12/22
Checked By:	PH	Date:	06/12/22
Approved by:	PJ	Date:	06/12/22
Internal Project No.	20701-JBB-00-XX-DR-Z	Stage	PLANNING

Drawing Title:

**PROPOSED CHEMICAL STORAGE TANK No-2 - PLAN AND SECTIONS**

Drawing No:	20701-JBB-00-XX-DR-Z- 01024	Sheet No:		Revision:	C01	Suitability:	
-------------	-----------------------------	-----------	--	-----------	-----	--------------	--

C:\200 Projects\20701 - Castletroy WWTp (Gaas 2-4)\00-WIP-Planning Drawings\Planning Drawings - FEB-2023\20701-JBB-00-XX-DR-Z-01024-Proposed Chemical Storage Tank No-2.rvt