


SITE LOCATION MAP
SCALE 1:1000 @ A1

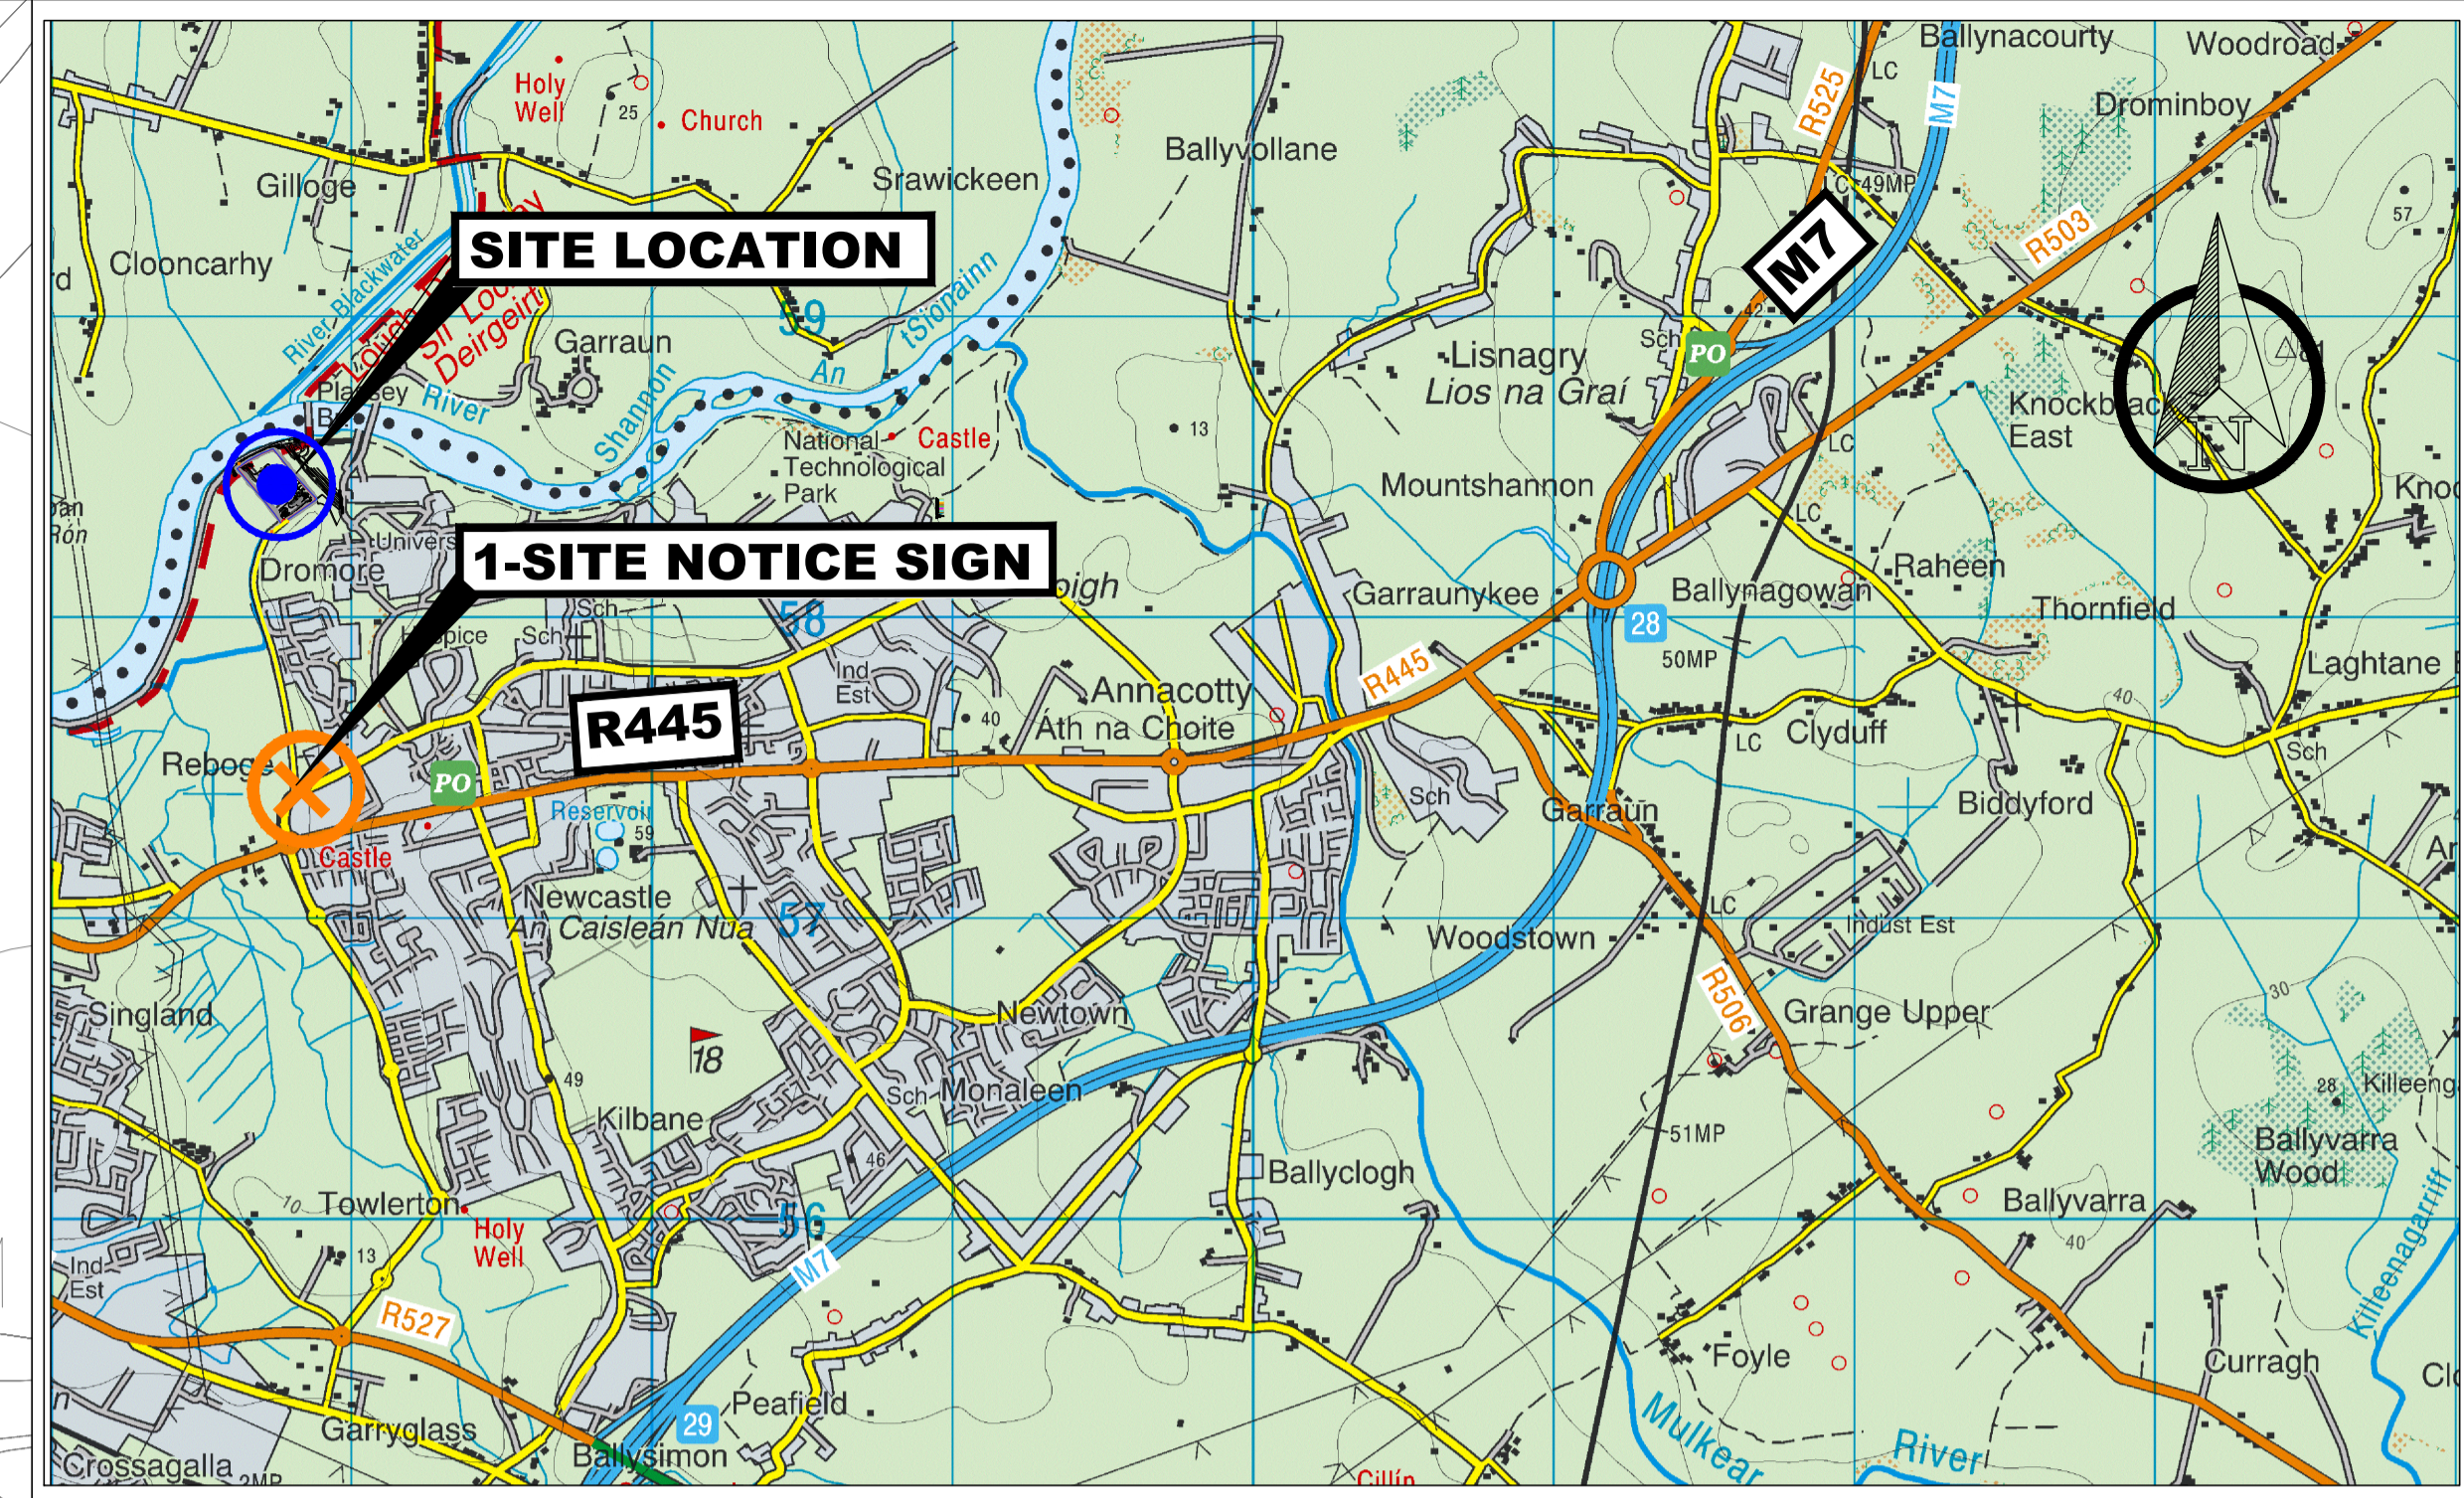

LOCATION PLAN
SCALE 1:20000 @ A1

Copyright
This drawing and any design hereon is the copyright of the Consultants and must not be reproduced without their written consent.
All drawings remain the property of the Consultants.

Notes:
1. All levels are in metres and relate to O.S. Datum MALIN.
2. This drawing is reproduced from digital maps:
O.S. MAPS - Scale 1:2,500
Discovery Series - Scale 1:50,000
3. All Maps are referenced to IRISH TRANSVERSE MERCATOR (I.T.M.)
4. Ordnance Survey Ireland Licence No. EN 0003020
© Government of Ireland.

MAPPING
OS SHEETS: 4683-A, 4683-C,
DISCOVERY SERIES: OS1614_D
TOWN LAND : DROMORE
SITE LOCATION CO-ORDINATE
X-560717.1877 Y-658463.5332

- LEGEND:**
- SITE BOUNDARY OUTLINED IN RED
 - LANDS IN CONTROL OF THE APPLICANT OUTLINED IN BLUE
 - RIGHT OF WAY-WAYLEAVE OUTLINED IN YELLOW
- SITE AREA = 3.166Ha

Rev	Suit	Description	Drawn	Chkd	Date
C01	A1	ISSUED FOR PLANNING	LHA	PJ	28.02.23

Client:



UISCE
IRISH WATER

Irish Water
Colville House
24-26 Talbot Street
Dublin 1
Tel: 1890 278 278
Int: +353-1-707 2828
Email: info@water.ie
Web: www.water.ie

Consultant:

J. B. Barry and Partners Limited
Consulting Engineers



Classon House
Dundrum Business Park
Dundrum Road
Dublin 14
Tel: +353-1-4851400
email: info@jbbarry.ie
website: www.jbbarry.ie

Project:
CASTLETROY WASTEWATER TREATMENT PLANT

Drawing Title:
SITE LOCATION MAP

Drawn by: LHA Date: DEC 2022
Checked by: PH Date: DEC 2022
Approved by: PJ Date: DEC 2022
Internal Project REF: 20701

Scales: 1:1000 @ A1
Stage: PLANNING
Drawing No: 20701-JBB-00-XX-DR-Z-1202
Revision: C01
Suitability Code: A1