

**Copyright**  
 This drawing and any design here on is the copyright of the Consultants and must not be reproduced without their written consent.  
 All drawings remain the property of the Consultants.

THIS DRAWING TO BE READ IN CONJUNCTION WITH ALL RELEVANT ARCHITECTS AND ENGINEERS DRAWINGS.

FIGURED DIMENSIONS ONLY TO BE TAKEN FROM THIS DRAWING.

ALL LEVELS ARE IN METRES AND RELATE TO DATUM AT MALIN HEAD.

THIS DRAWING IS REPRODUCED FROM DIGITAL MAPS:  
 O.S. MAPS - Scale 1:2,500  
 O.S. MAPS - Scale 1:1,000  
 DISCOVERY SERIES - Scale 1:50,000

ALL MAPS ARE REFERENCED TO IRISH NATIONAL GRID (I.T.M.)


REPRODUCED FROM THE ORDNANCE SURVEY OF IRELAND BY PERMISSION OF THE GOVERNMENT. LICENSE NO. 3-3-34.

THIS DRAWING IS A COPY OF AN ELECTRONIC FILE AND IS COPYRIGHT.


ALL DIMENSIONS TO BE CHECKED ON SITE.

ALL MATERIALS AND WORKMANSHIP TO BE IN ACCORDANCE WITH ENGINEERS SPECIFICATION.


IT IS THE CONTRACTORS RESPONSIBILITY TO VERIFY ALL DIMENSIONS AND LEVELS PRIOR TO COMMENCEMENT OF CONSTRUCTION.

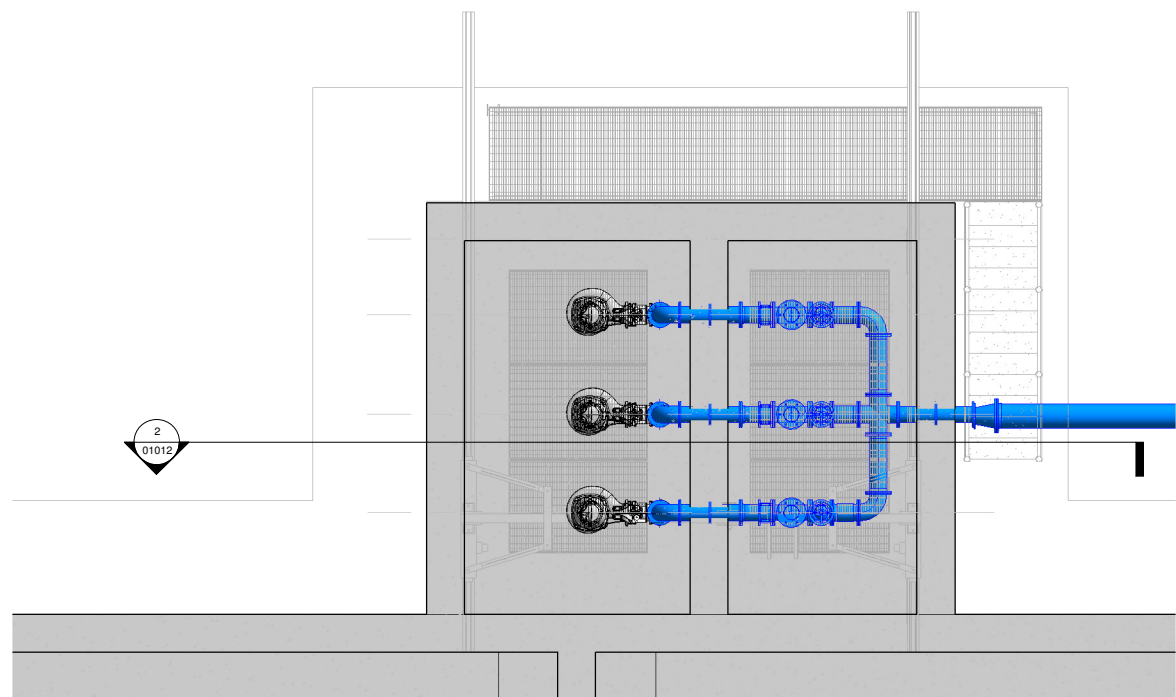

**1 Return Storm Pump Station Sump**  
 1 : 50

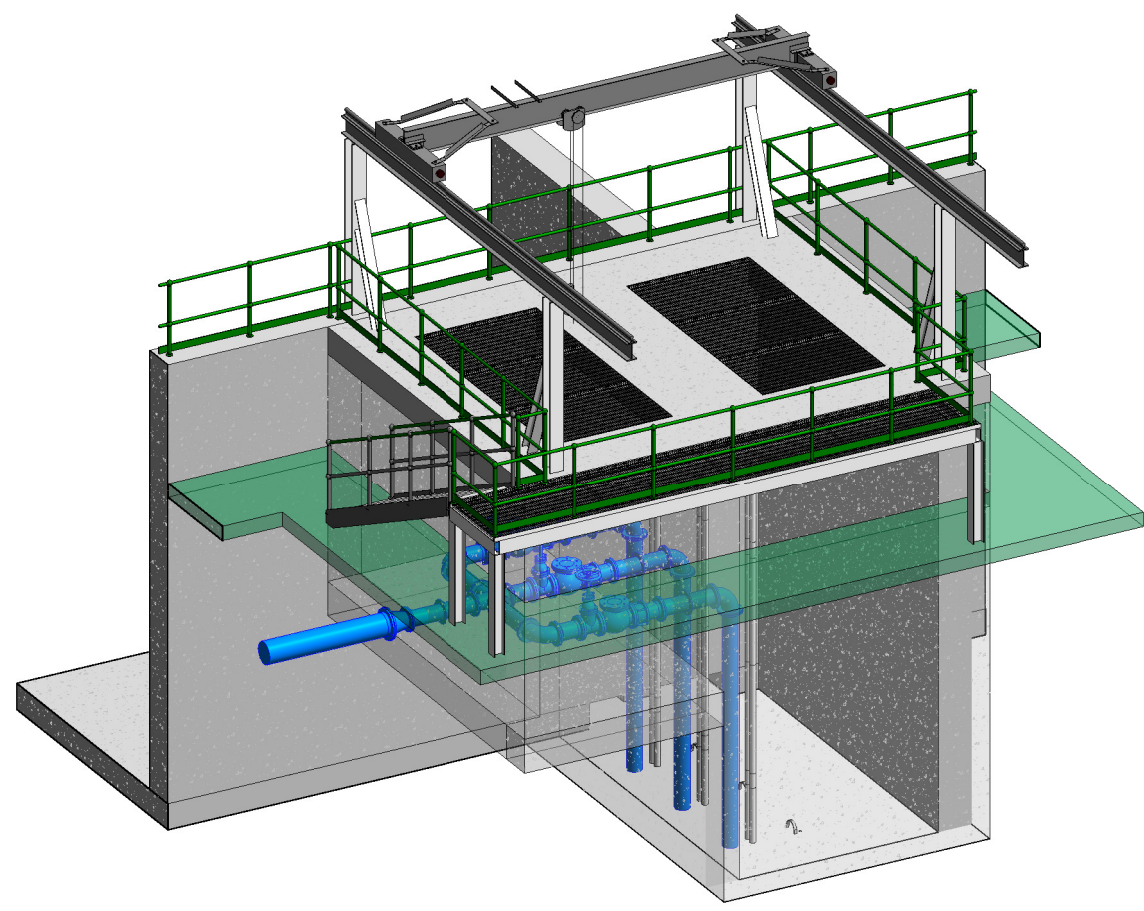

**3 3D OVERALL VIEW-PUMP SUMP**

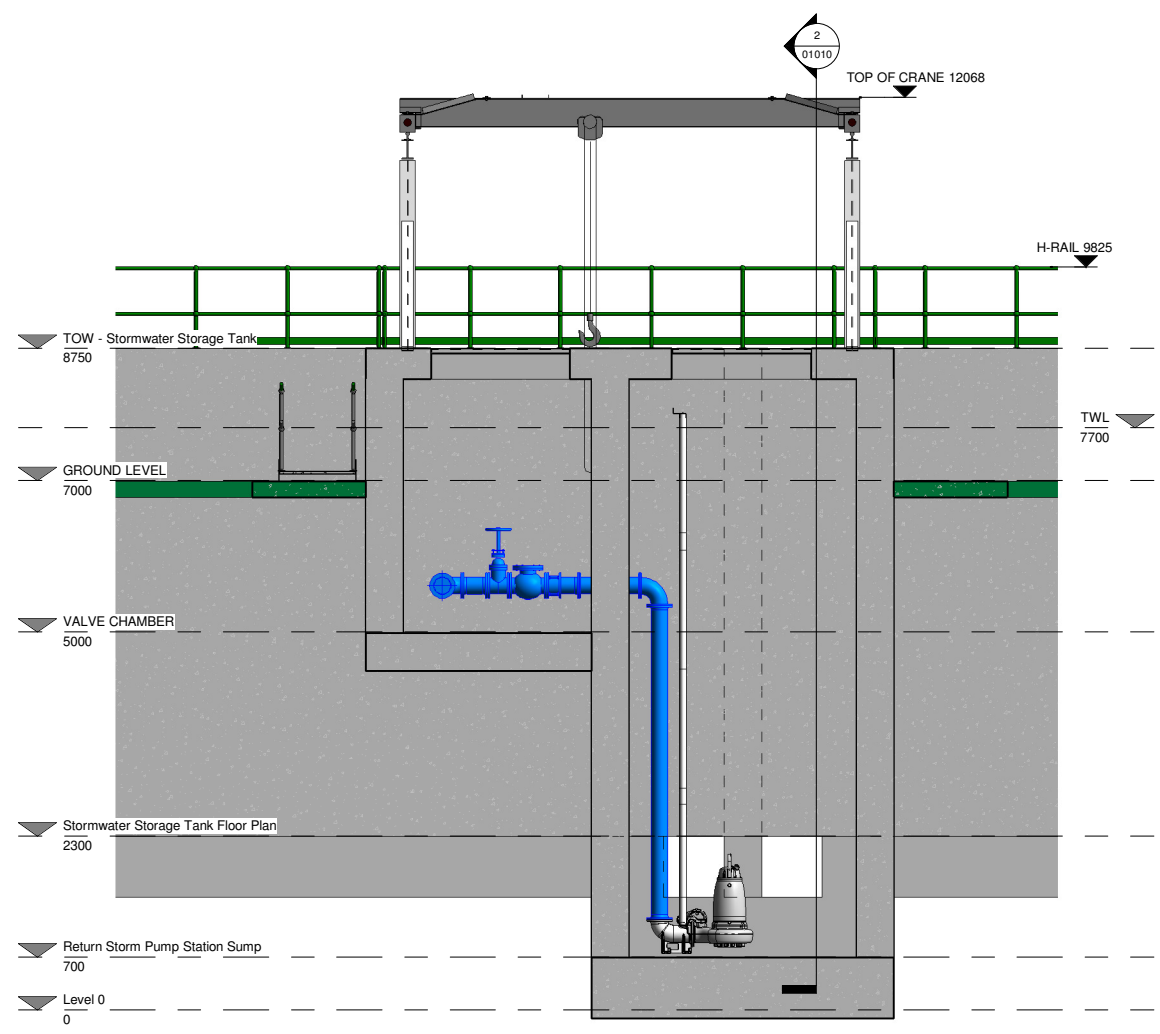

**2 Section 3**  
 1 : 50

Rev.	Suit.	Revision Description	Checked:	Date:
C01	A1	ISSUED FOR E.I.A.R.	PJ	28-02-23

Client:  
**UISCE** Colvill House Tel: 1890 278 278  
 EIREANN - IRISH 24-26 Talbot St Int: +353-1-707 2828  
 WATER Dublin 1 email: info@water.ie  
 Web: www.water.ie

Project:  
**CASTLETROY WASTEWATER TREATMENT PLANT**

Clients Representative:  
**J. B. Barry and Partners Limited**  
 Consulting Engineers  
 Classon House Tel: +353 1 485 1400  
 Dundrum Business email: info@jbbarry.ie  
 Park Dundrum Road web: www.jbbarry.ie  
 Dublin 14

Drawn By:	LHA	Date:	06/12/22
Checked By:	PH	Date:	06/12/22
Approved by:	PJ	Date:	06/12/22
Internal Project No.	20701-JBB-00-XX-DR-Z	Stage	E.I.A.R.

Drawing Title:  
**PROPOSED STORMWATER STORAGE TANK AND RETURN PUMP STATION PLAN AND SECTIONS**

Drawing No.	20701-JBB-00-XX-DR-Z	Sheet No.	01012	Revision	C01	Suitability
-------------	----------------------	-----------	-------	----------	-----	-------------

DO NOT SCALE REDUCED COPY -A3 PRINT

O:20 Project:20701 - Castletroy WWTTP - Gate 2-4100-WP-Dwg-E.I.A.R Drawings - March 2023:20701-JBB-00-XX-DR-Z-01012-01010-01011-01012-01013-Proposed Stormwater Storage Tank and Return Pump Station.dwg