

Copyright
 This drawing and any design here on is the copyright of the Consultants and must not be reproduced without their written consent. All drawings remain the property of the Consultants.

THIS DRAWING TO BE READ IN CONJUNCTION WITH ALL RELEVANT ARCHITECTS AND ENGINEERS DRAWINGS.

FIGURED DIMENSIONS ONLY TO BE TAKEN FROM THIS DRAWING.

ALL LEVELS ARE IN METRES AND RELATE TO DATUM AT MALIN HEAD.

THIS DRAWING IS REPRODUCED FROM DIGITAL MAPS:
 O.S. MAPS - Scale 1:2,500
 O.S. MAPS - Scale 1:1,000
 DISCOVERY SERIES - Scale 1:50,000

ALL MAPS ARE REFERENCED TO IRISH NATIONAL GRID (I.T.M.)


REPRODUCED FROM THE ORDNANCE SURVEY OF IRELAND BY PERMISSION OF THE GOVERNMENT. LICENSE NO. 3-3-34.

THIS DRAWING IS A COPY OF AN ELECTRONIC FILE AND IS COPYRIGHT.

ALL DIMENSIONS TO BE CHECKED ON SITE.

ALL MATERIALS AND WORKMANSHIP TO BE IN ACCORDANCE WITH ENGINEERS SPECIFICATION.

IT IS THE CONTRACTORS RESPONSIBILITY TO VERIFY ALL DIMENSIONS AND LEVELS PRIOR TO COMMENCEMENT OF CONSTRUCTION.

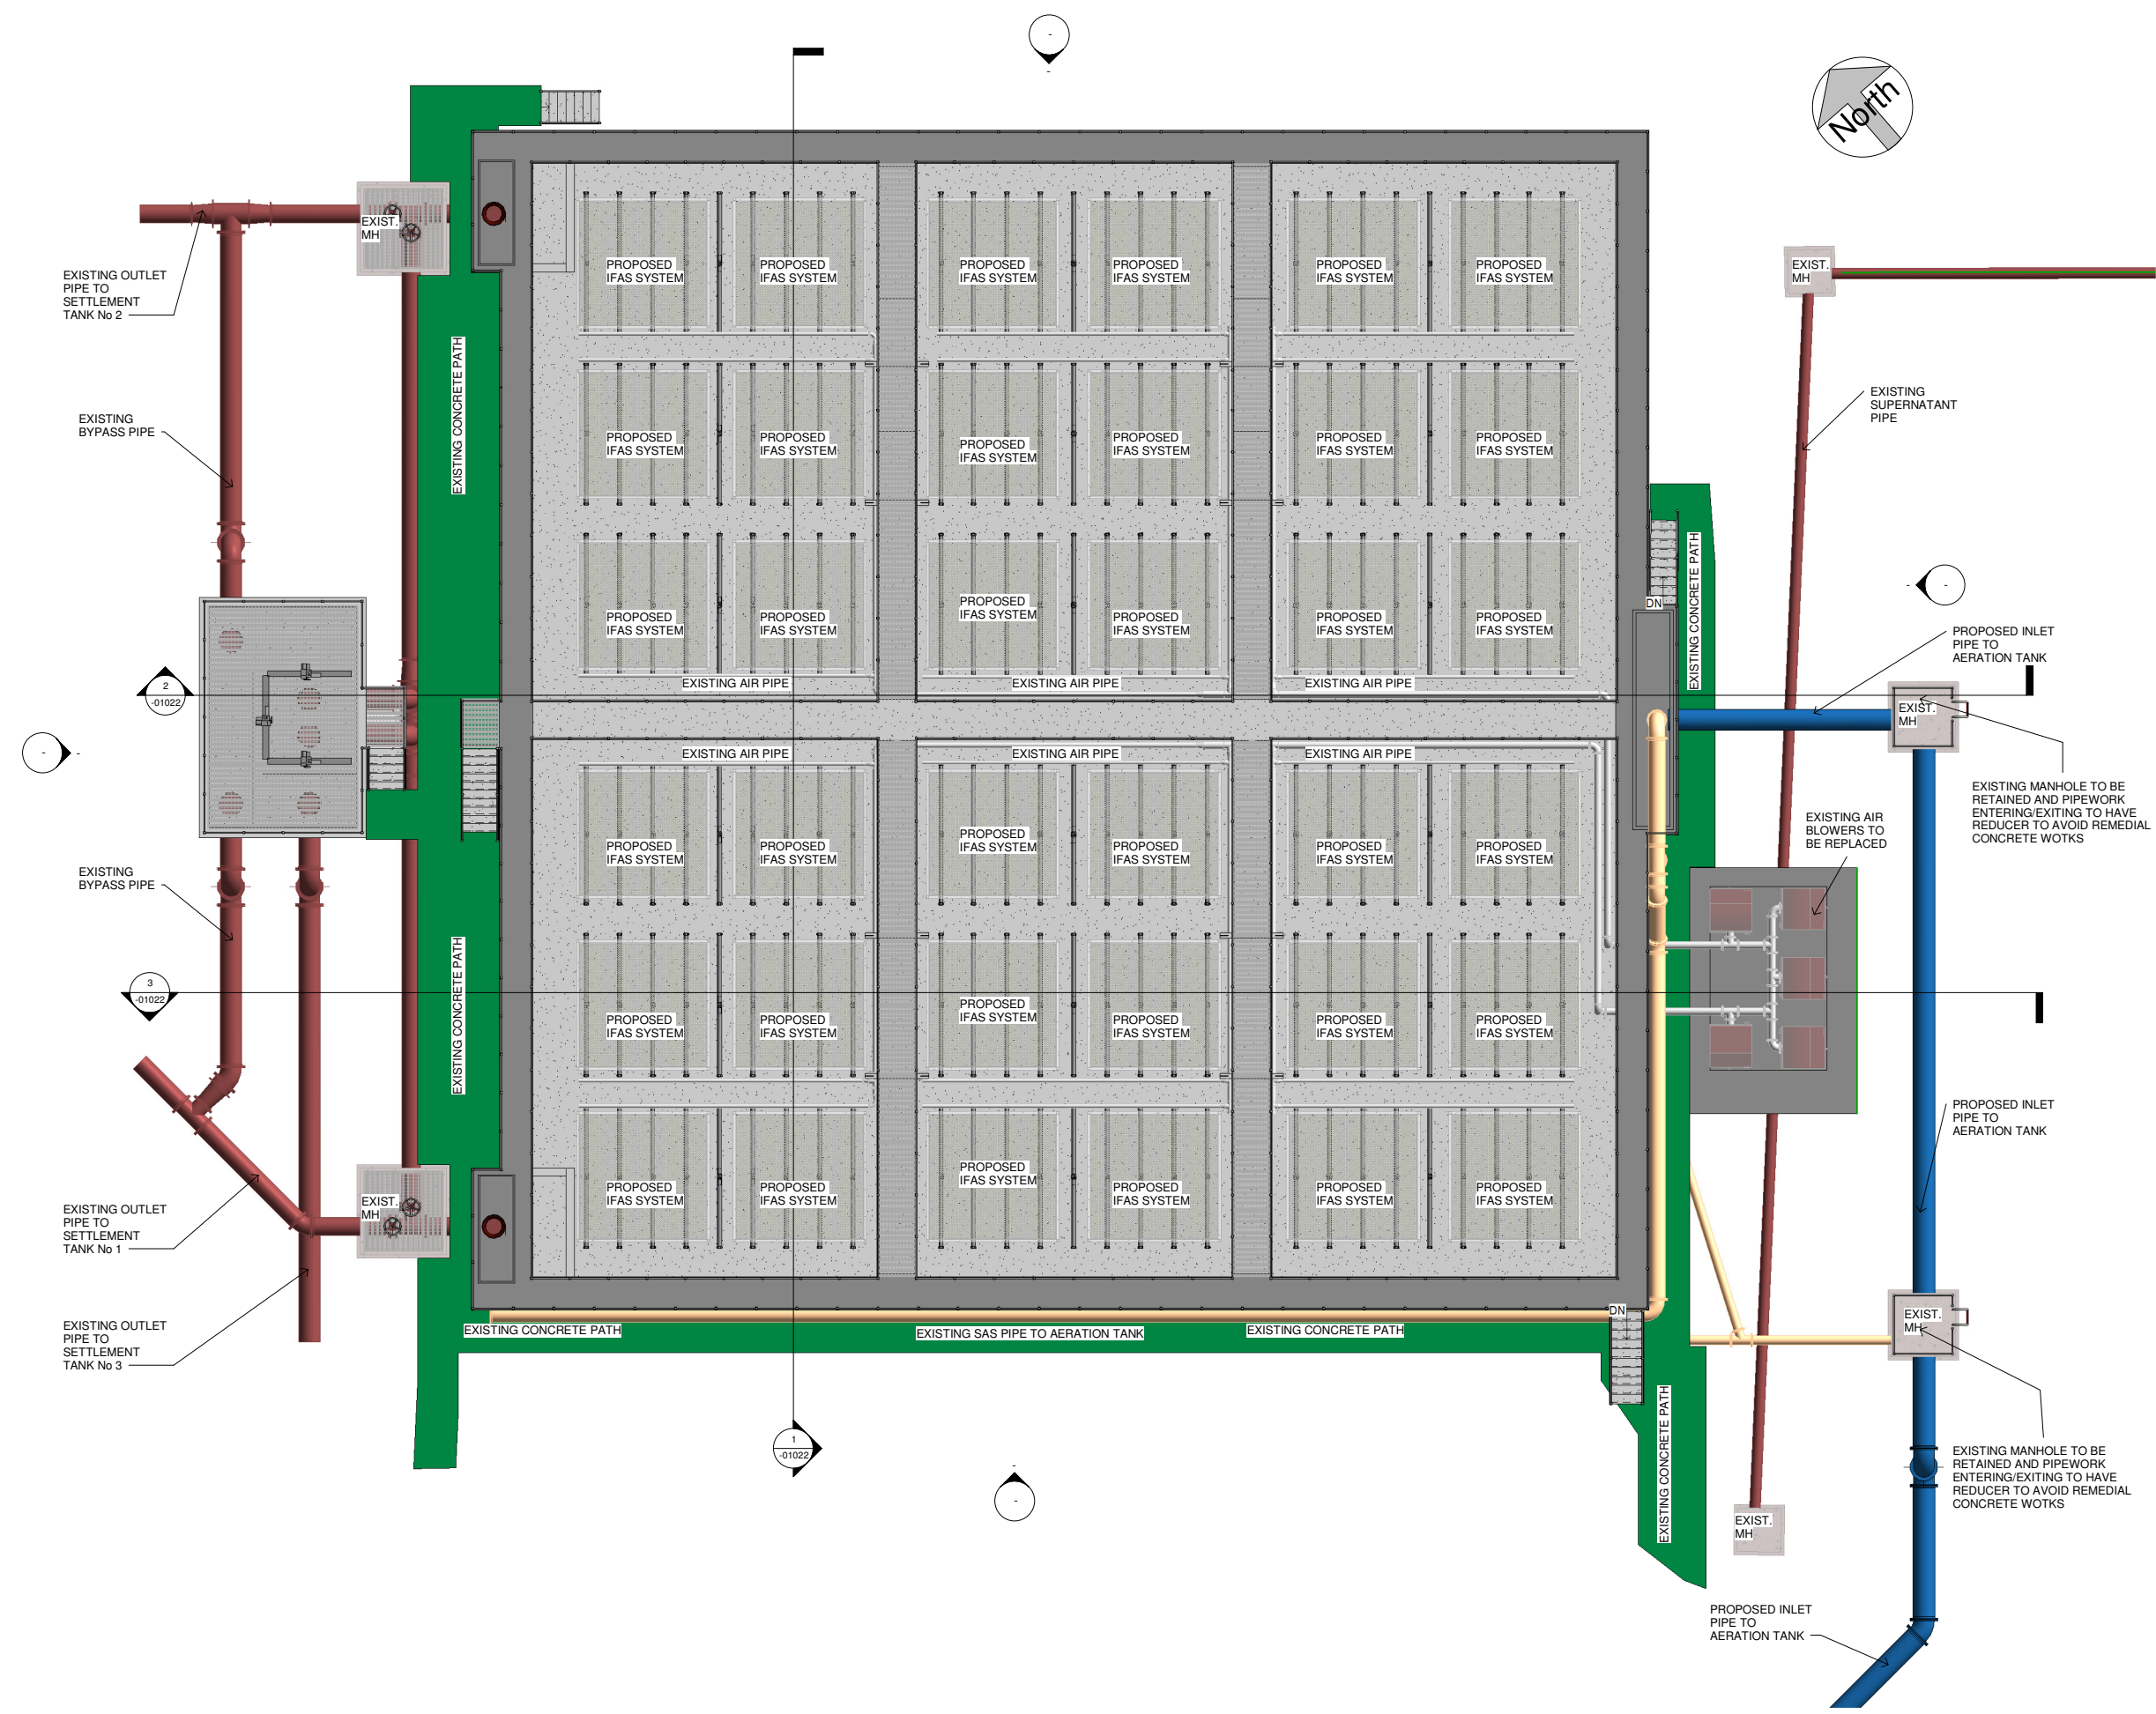

1 AERATION TANK @ FLOOR LEVEL
 1 : 100

DO NOT SCALE REDUCED COPY -A3 PRINT

| Rev. | Suit. | Revision Description | Checked: | Date: |
|------|-------|----------------------|----------|----------|
| C01 | A1 | ISSUED FOR EIA/ | PJ | 28-02-23 |

Client:

| | | |
|---------------------------------------|--|--|
| UISCE EIREANN - IRISH WATER | Colvill House 24-26 Talbot St Dublin 1 | Tel: 1890 278 278 Int: +353-1-707 2828 email: info@water.ie Web: www.water.ie |
|---------------------------------------|--|--|

CASTLETROY WASTEWATER TREATMENT PLANT

Clients Representative:

| | |
|---|---|
| J. B. Barry and Partners Limited Consulting Engineers | |
| Classon House Dundrum Business Park Dundrum Road Dublin 14 | Tel: +353 1 485 1400 email: info@jbbarr.ie web: www.jbbarr.ie |

| | | | |
|----------------------|----------------------|-------|----------|
| Drawn By: | LHA | Date: | 06/12/22 |
| Checked By: | PH | Date: | 06/12/22 |
| Approved by: | PJ | Date: | 06/12/22 |
| Internal Project No. | 20701-JBB-00-XX-DR-Z | Stage | EIA/ |

EXISTING AERATION TANK - PLAN LAYOUT OF INTERNAL MODIFICATIONS

| | | | | | | | |
|-------------|----------------------|-----------|--------|-----------|-----|--------------|--|
| Drawing No: | 20701-JBB-00-XX-DR-Z | Sheet No: | -01021 | Revision: | C01 | Suitability: | |
|-------------|----------------------|-----------|--------|-----------|-----|--------------|--|

O:20 Project:20701 - Castletroy WwTP (Scale 2:400) WWP DWG EIA/ DR-Z-01021-01022-01023 Existing Aeration Tank Internal Modifications.rvt